




SECTION "A-A"
SCALE 1"=10'

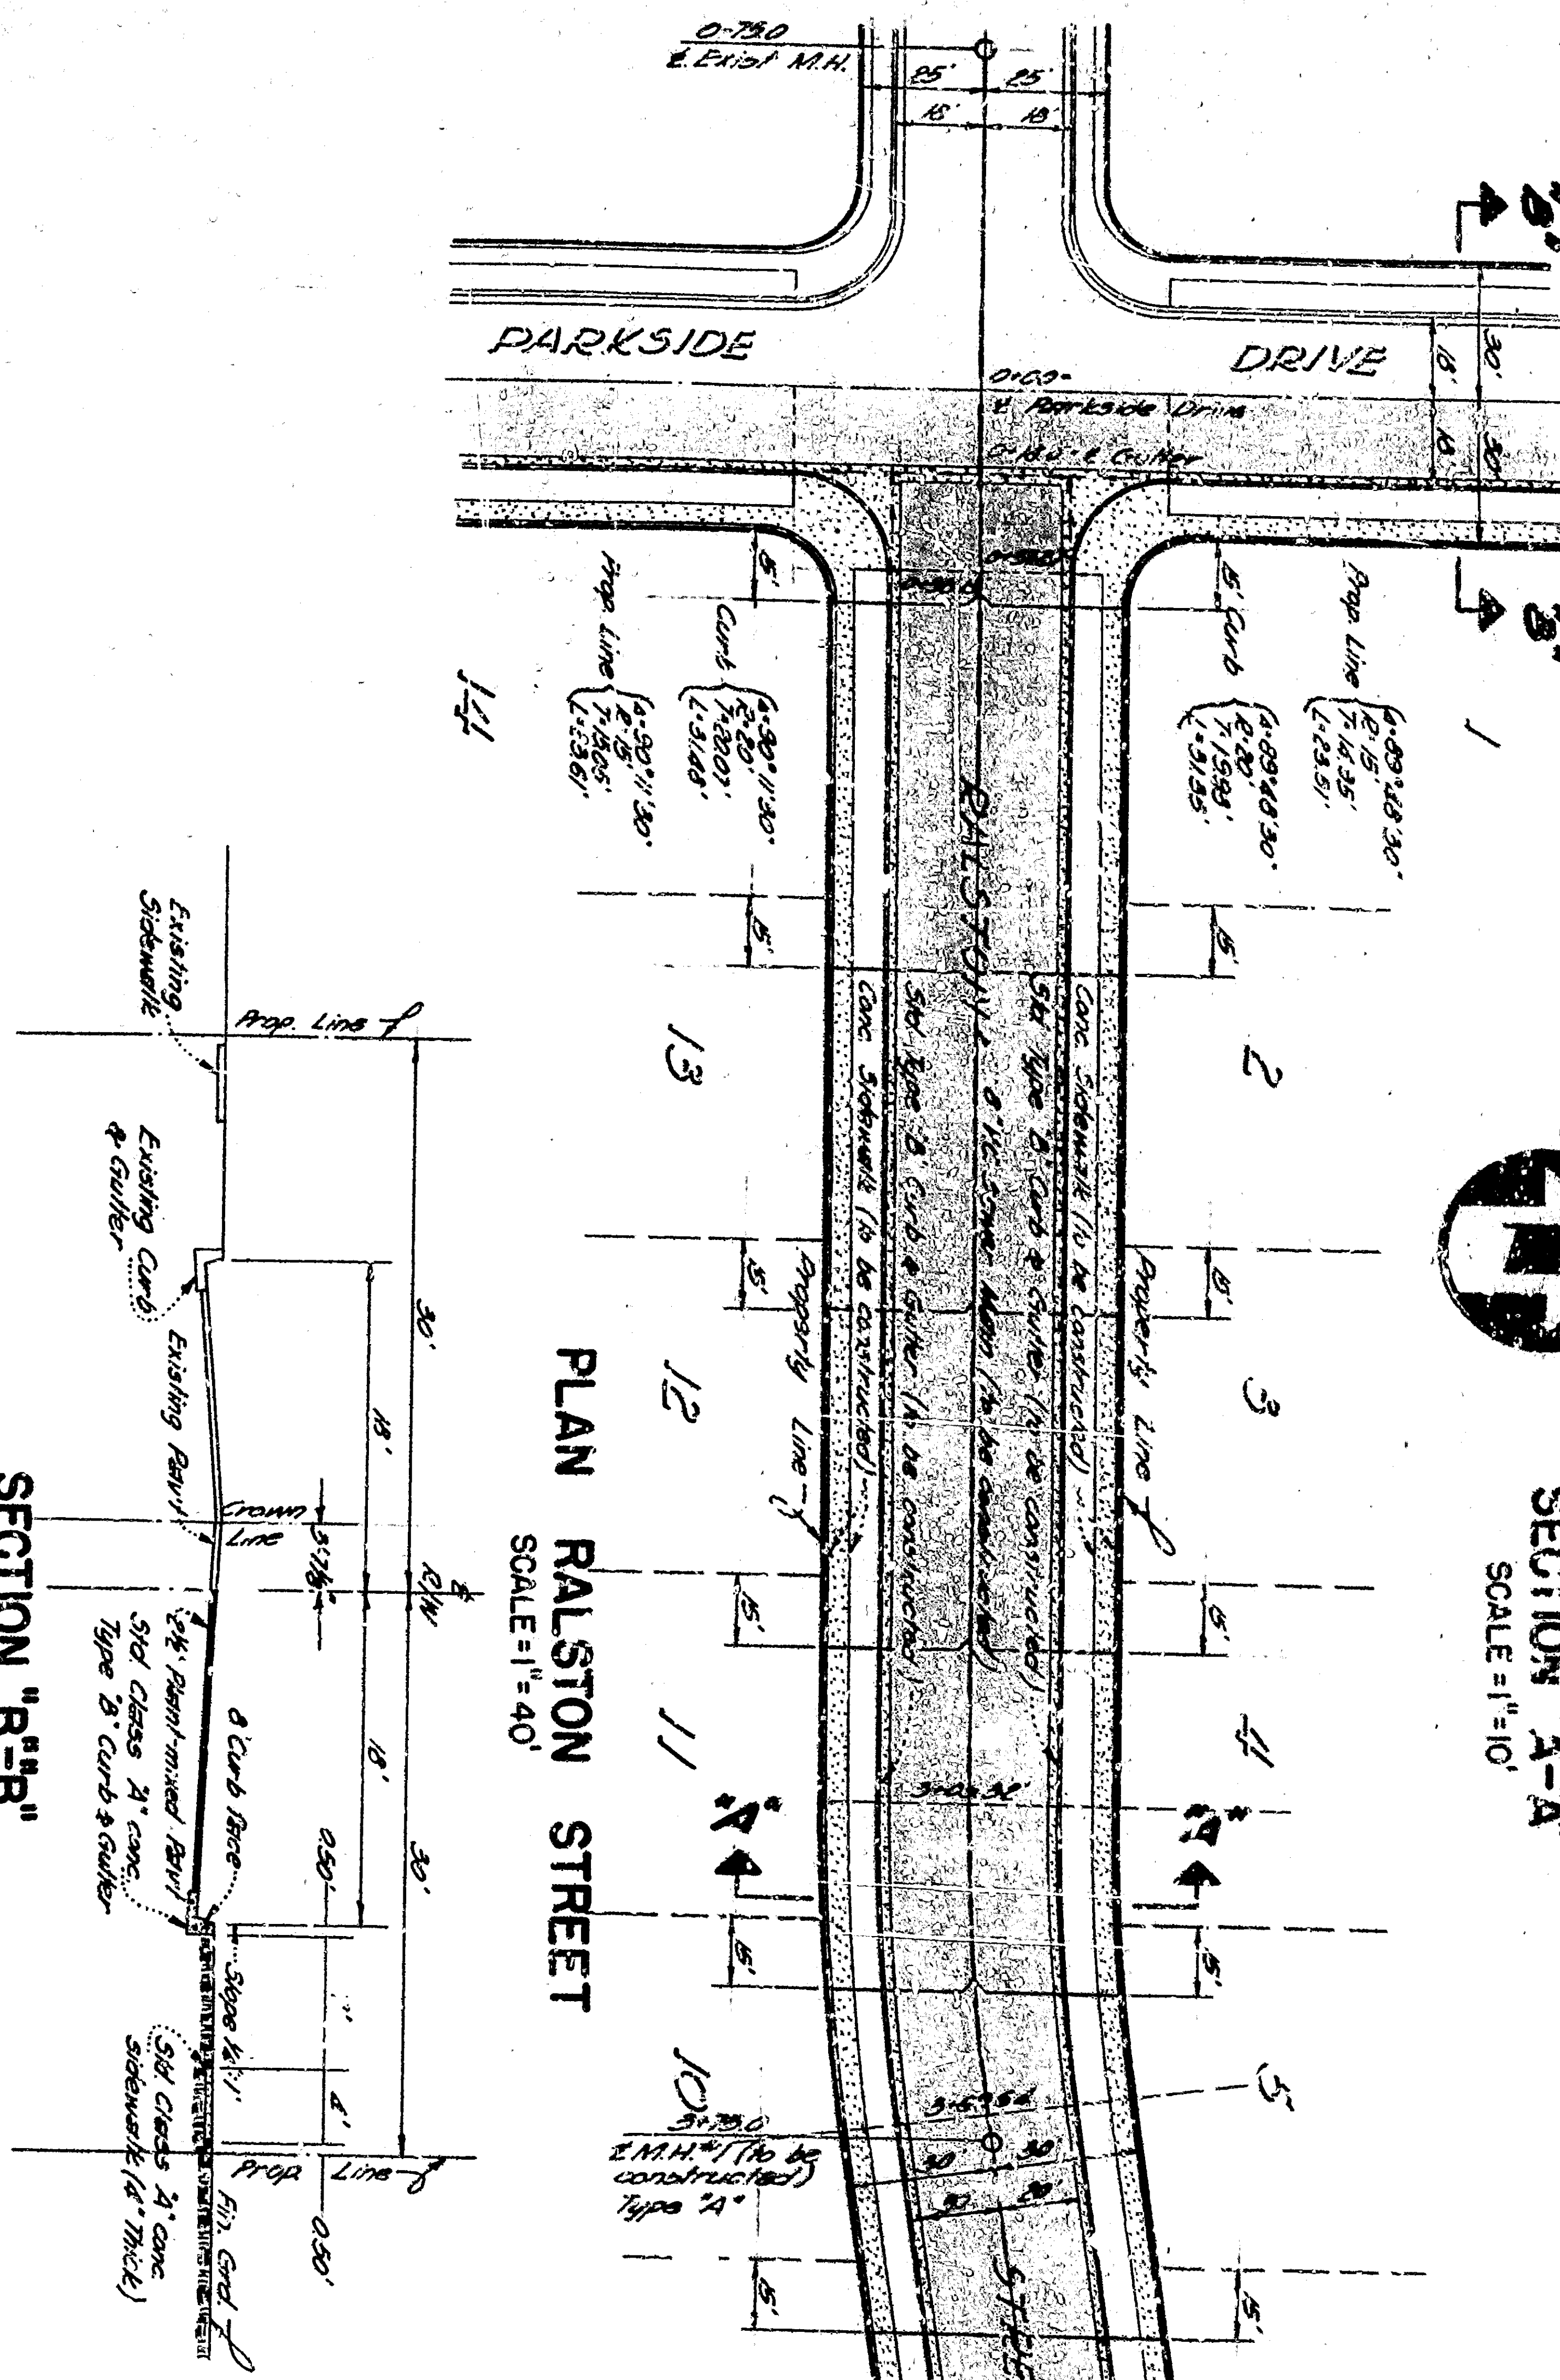


PLAN RALSTON STREET
SCALE 1"=40'

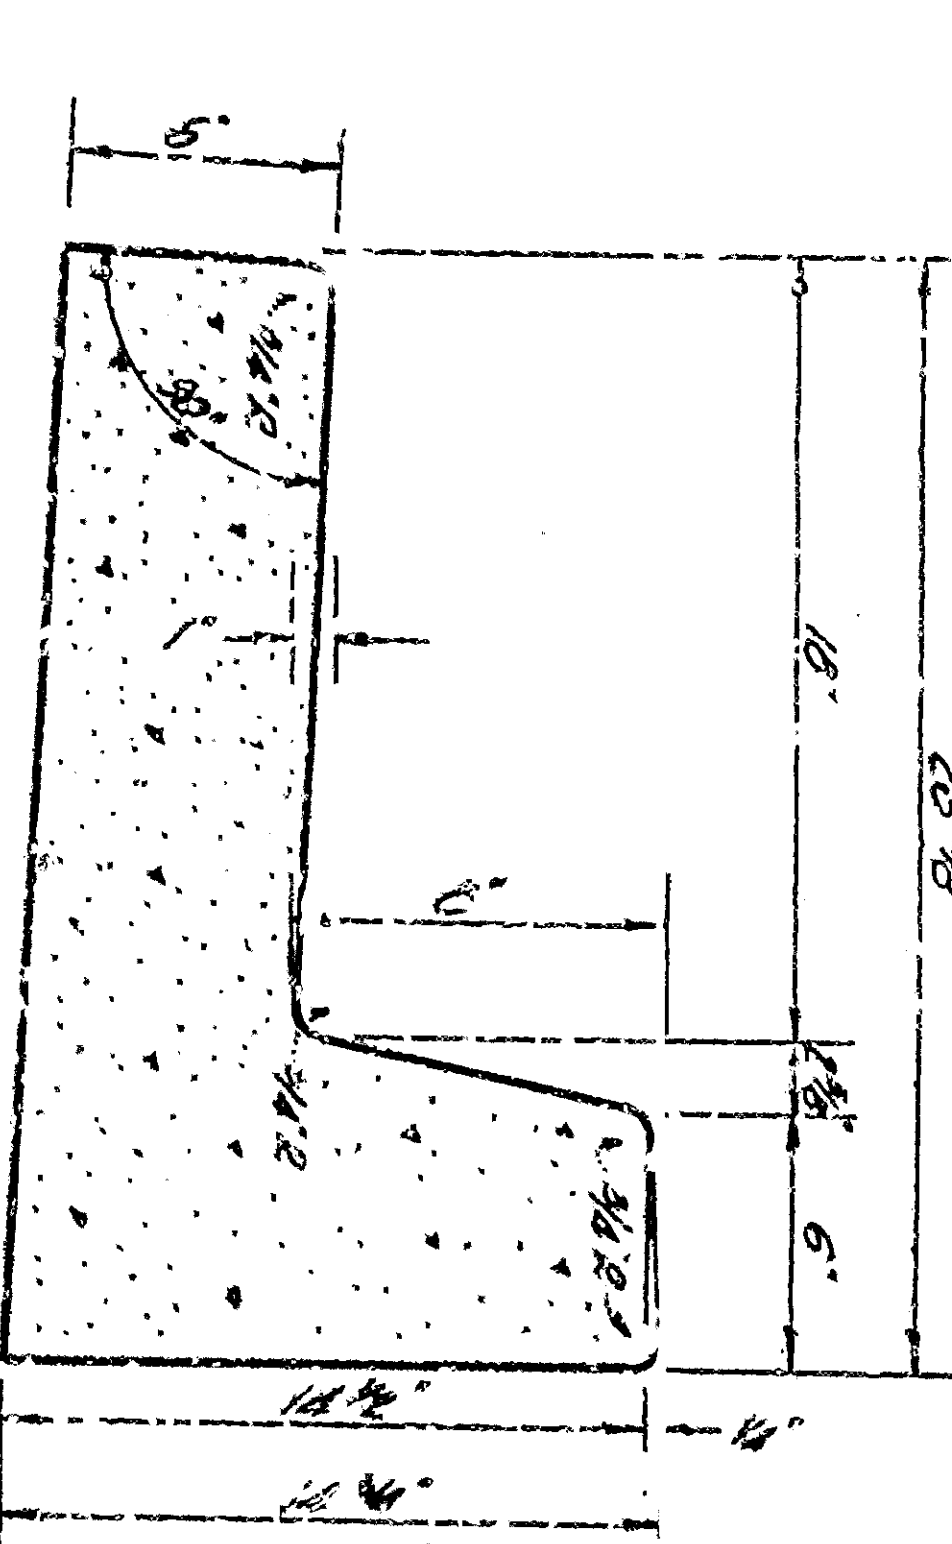


TYPICAL SECTION - P.C.C. CURB & GUTTER
SCALE 1 1/2"=1'

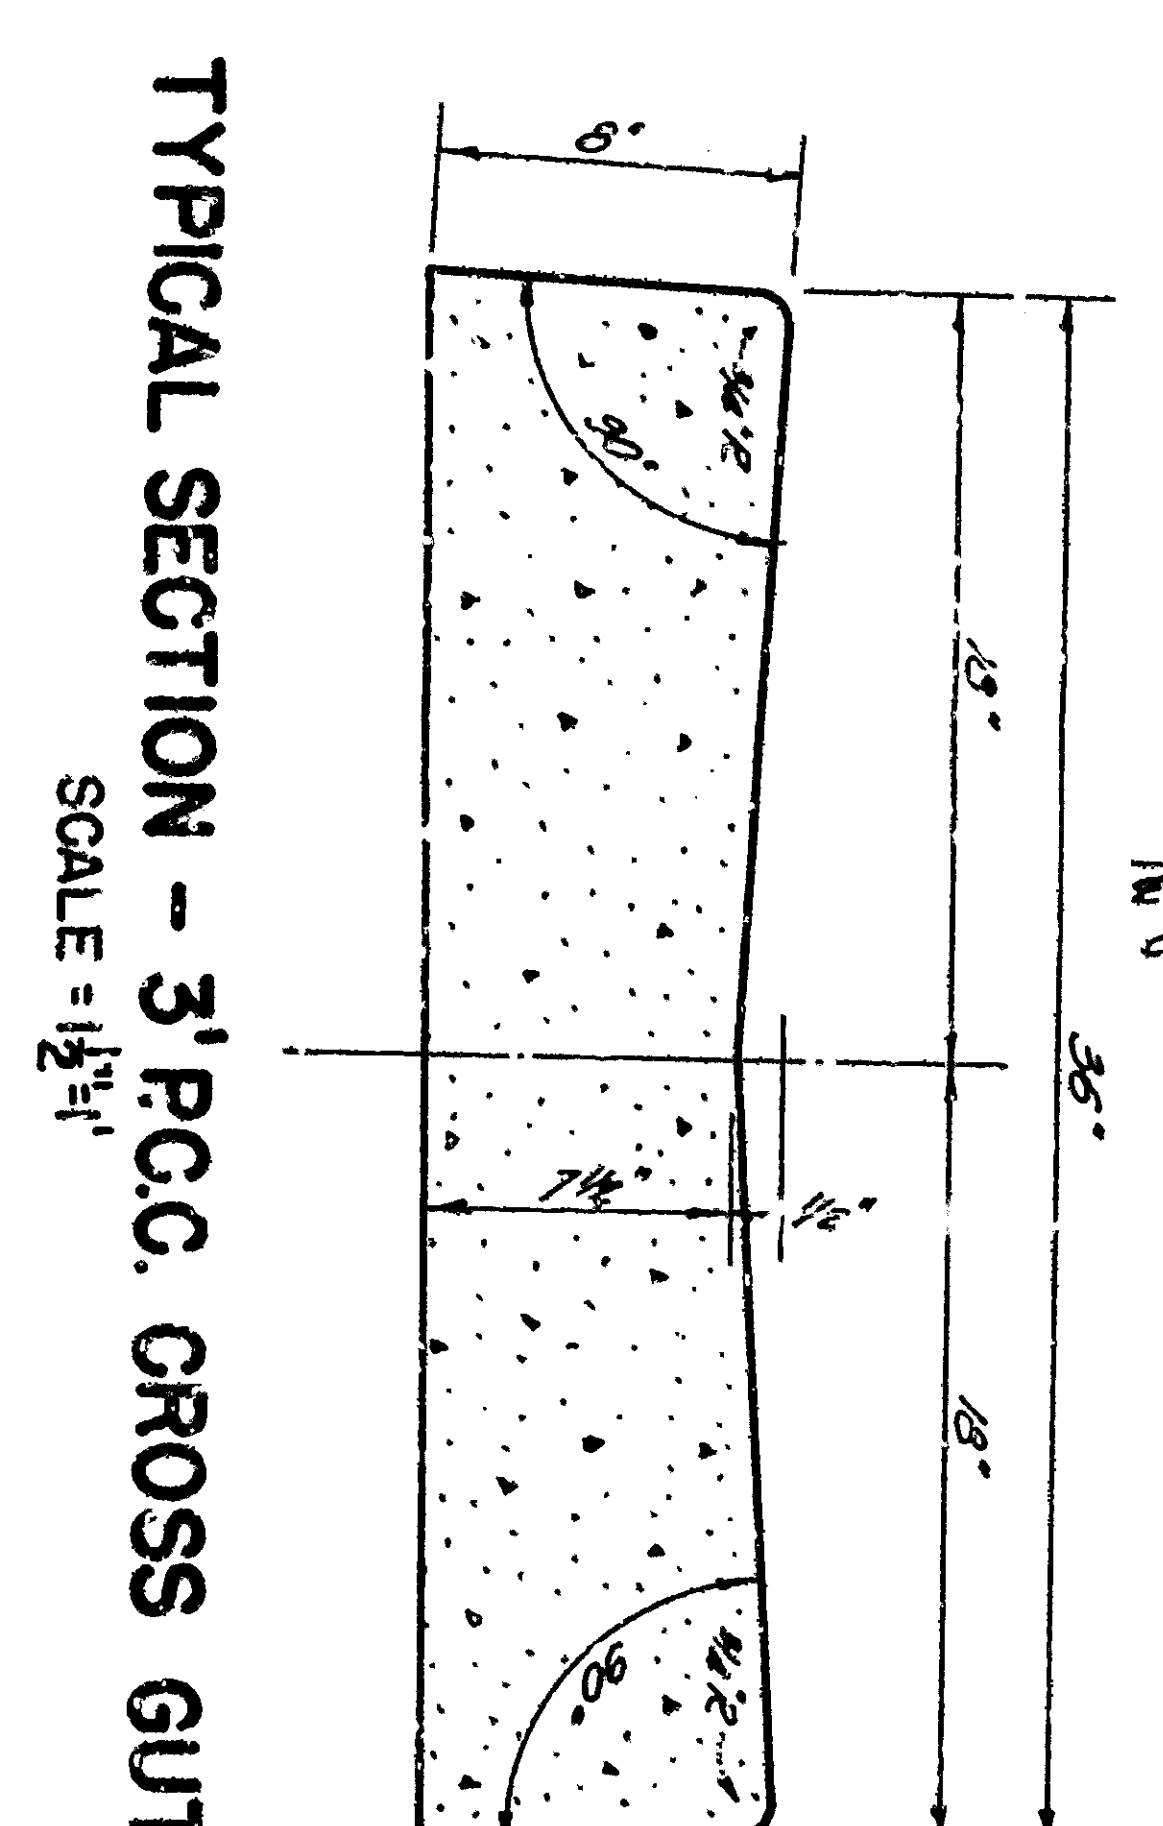


TYPICAL SECTION - 3\"/>

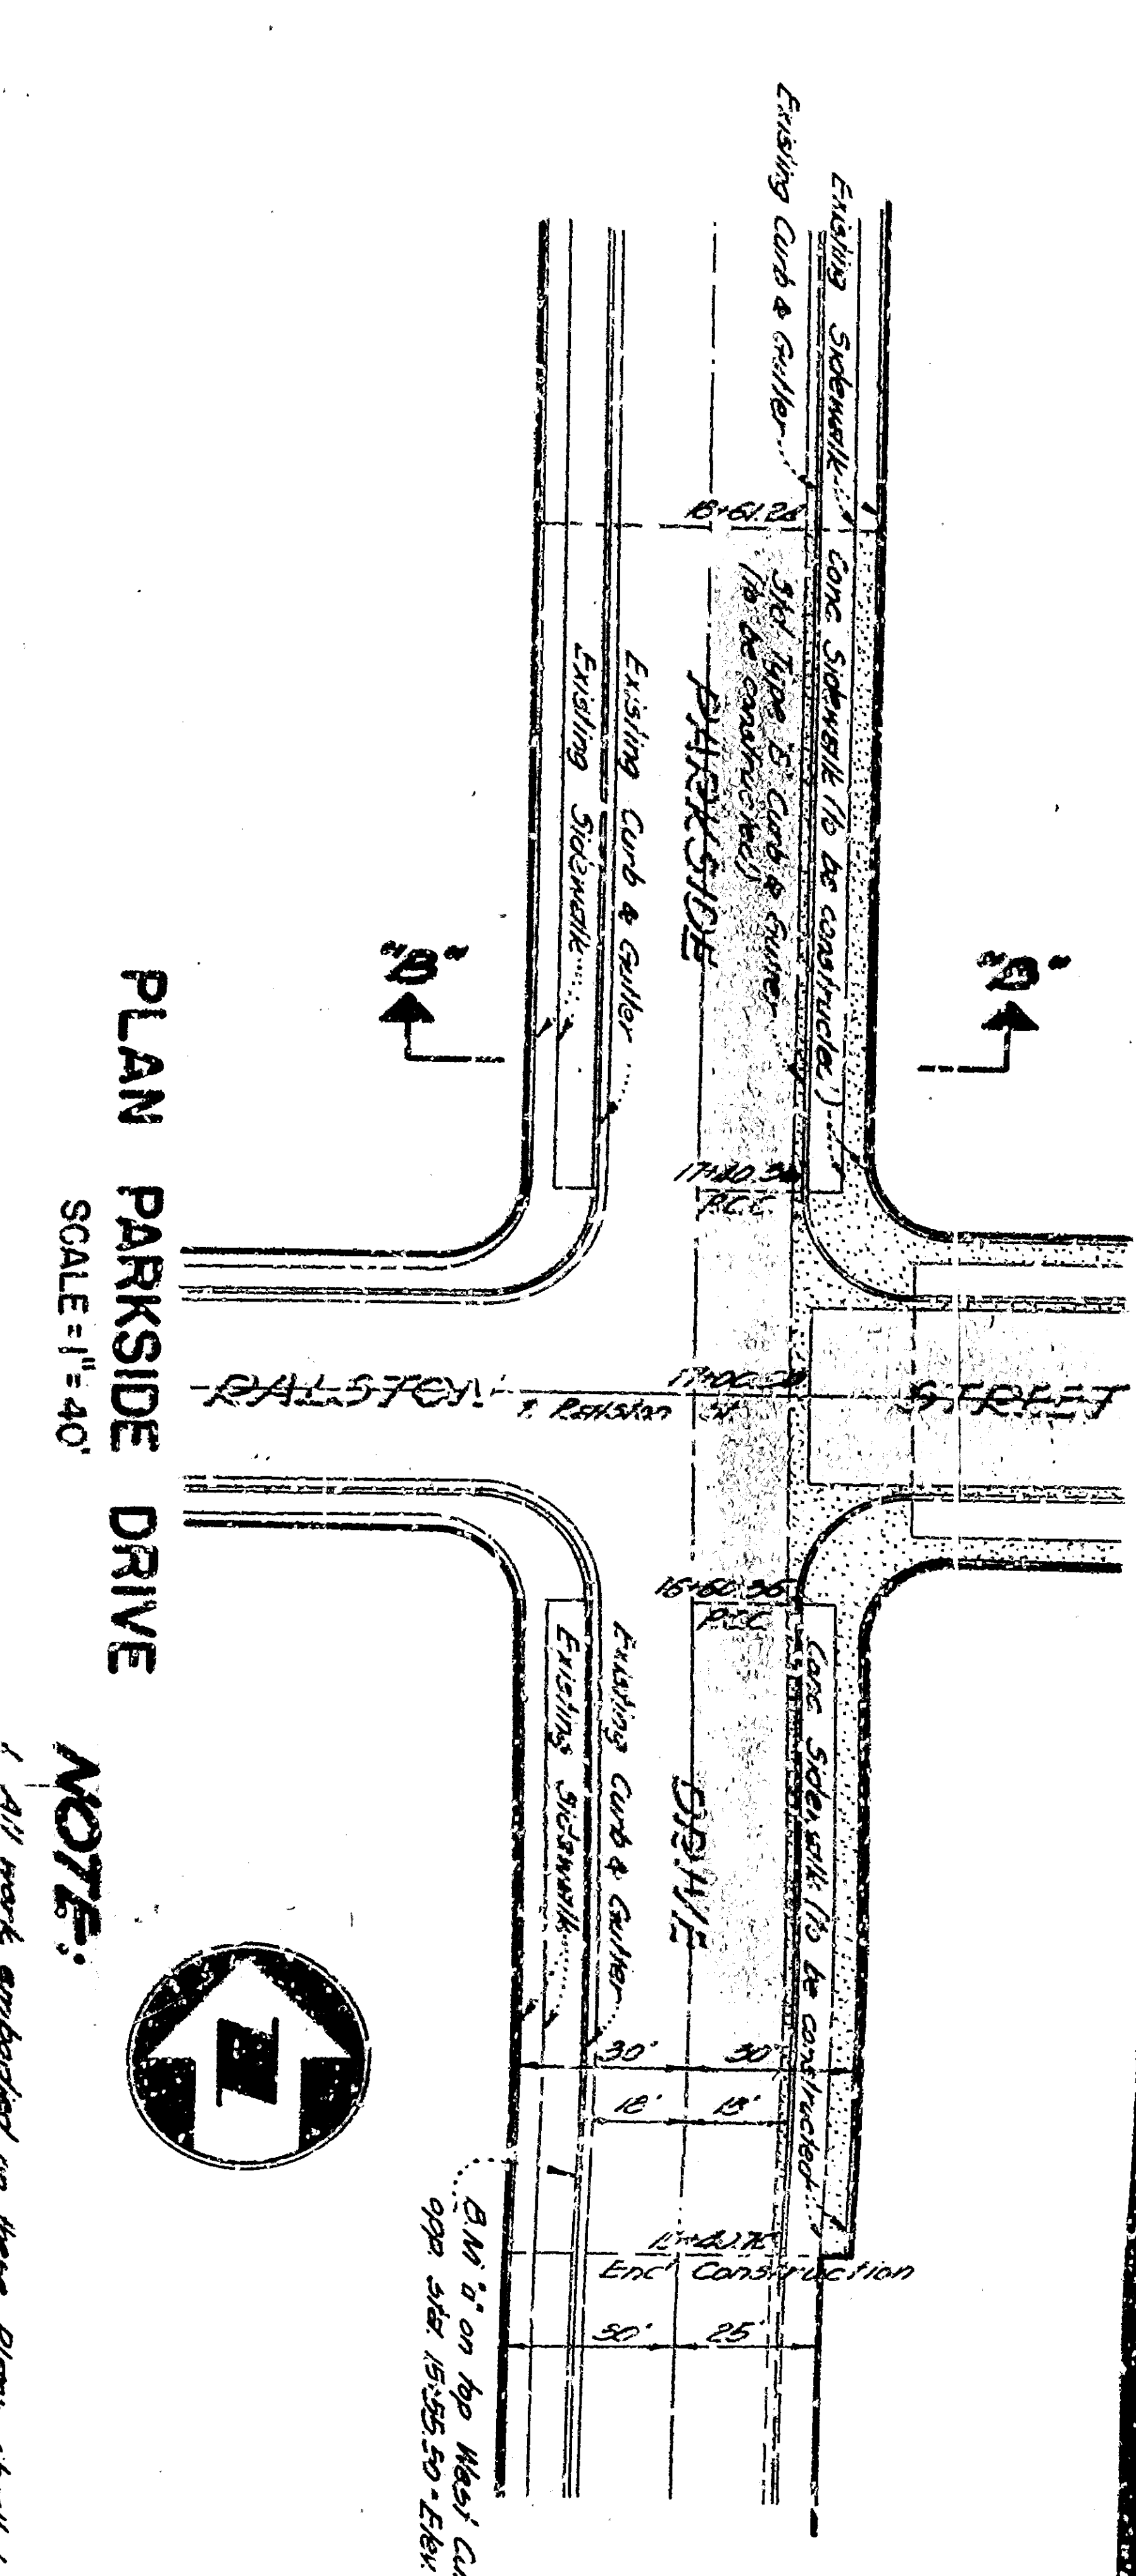

PLAN PARKSIDE DRIVE
SCALE 1"=40'

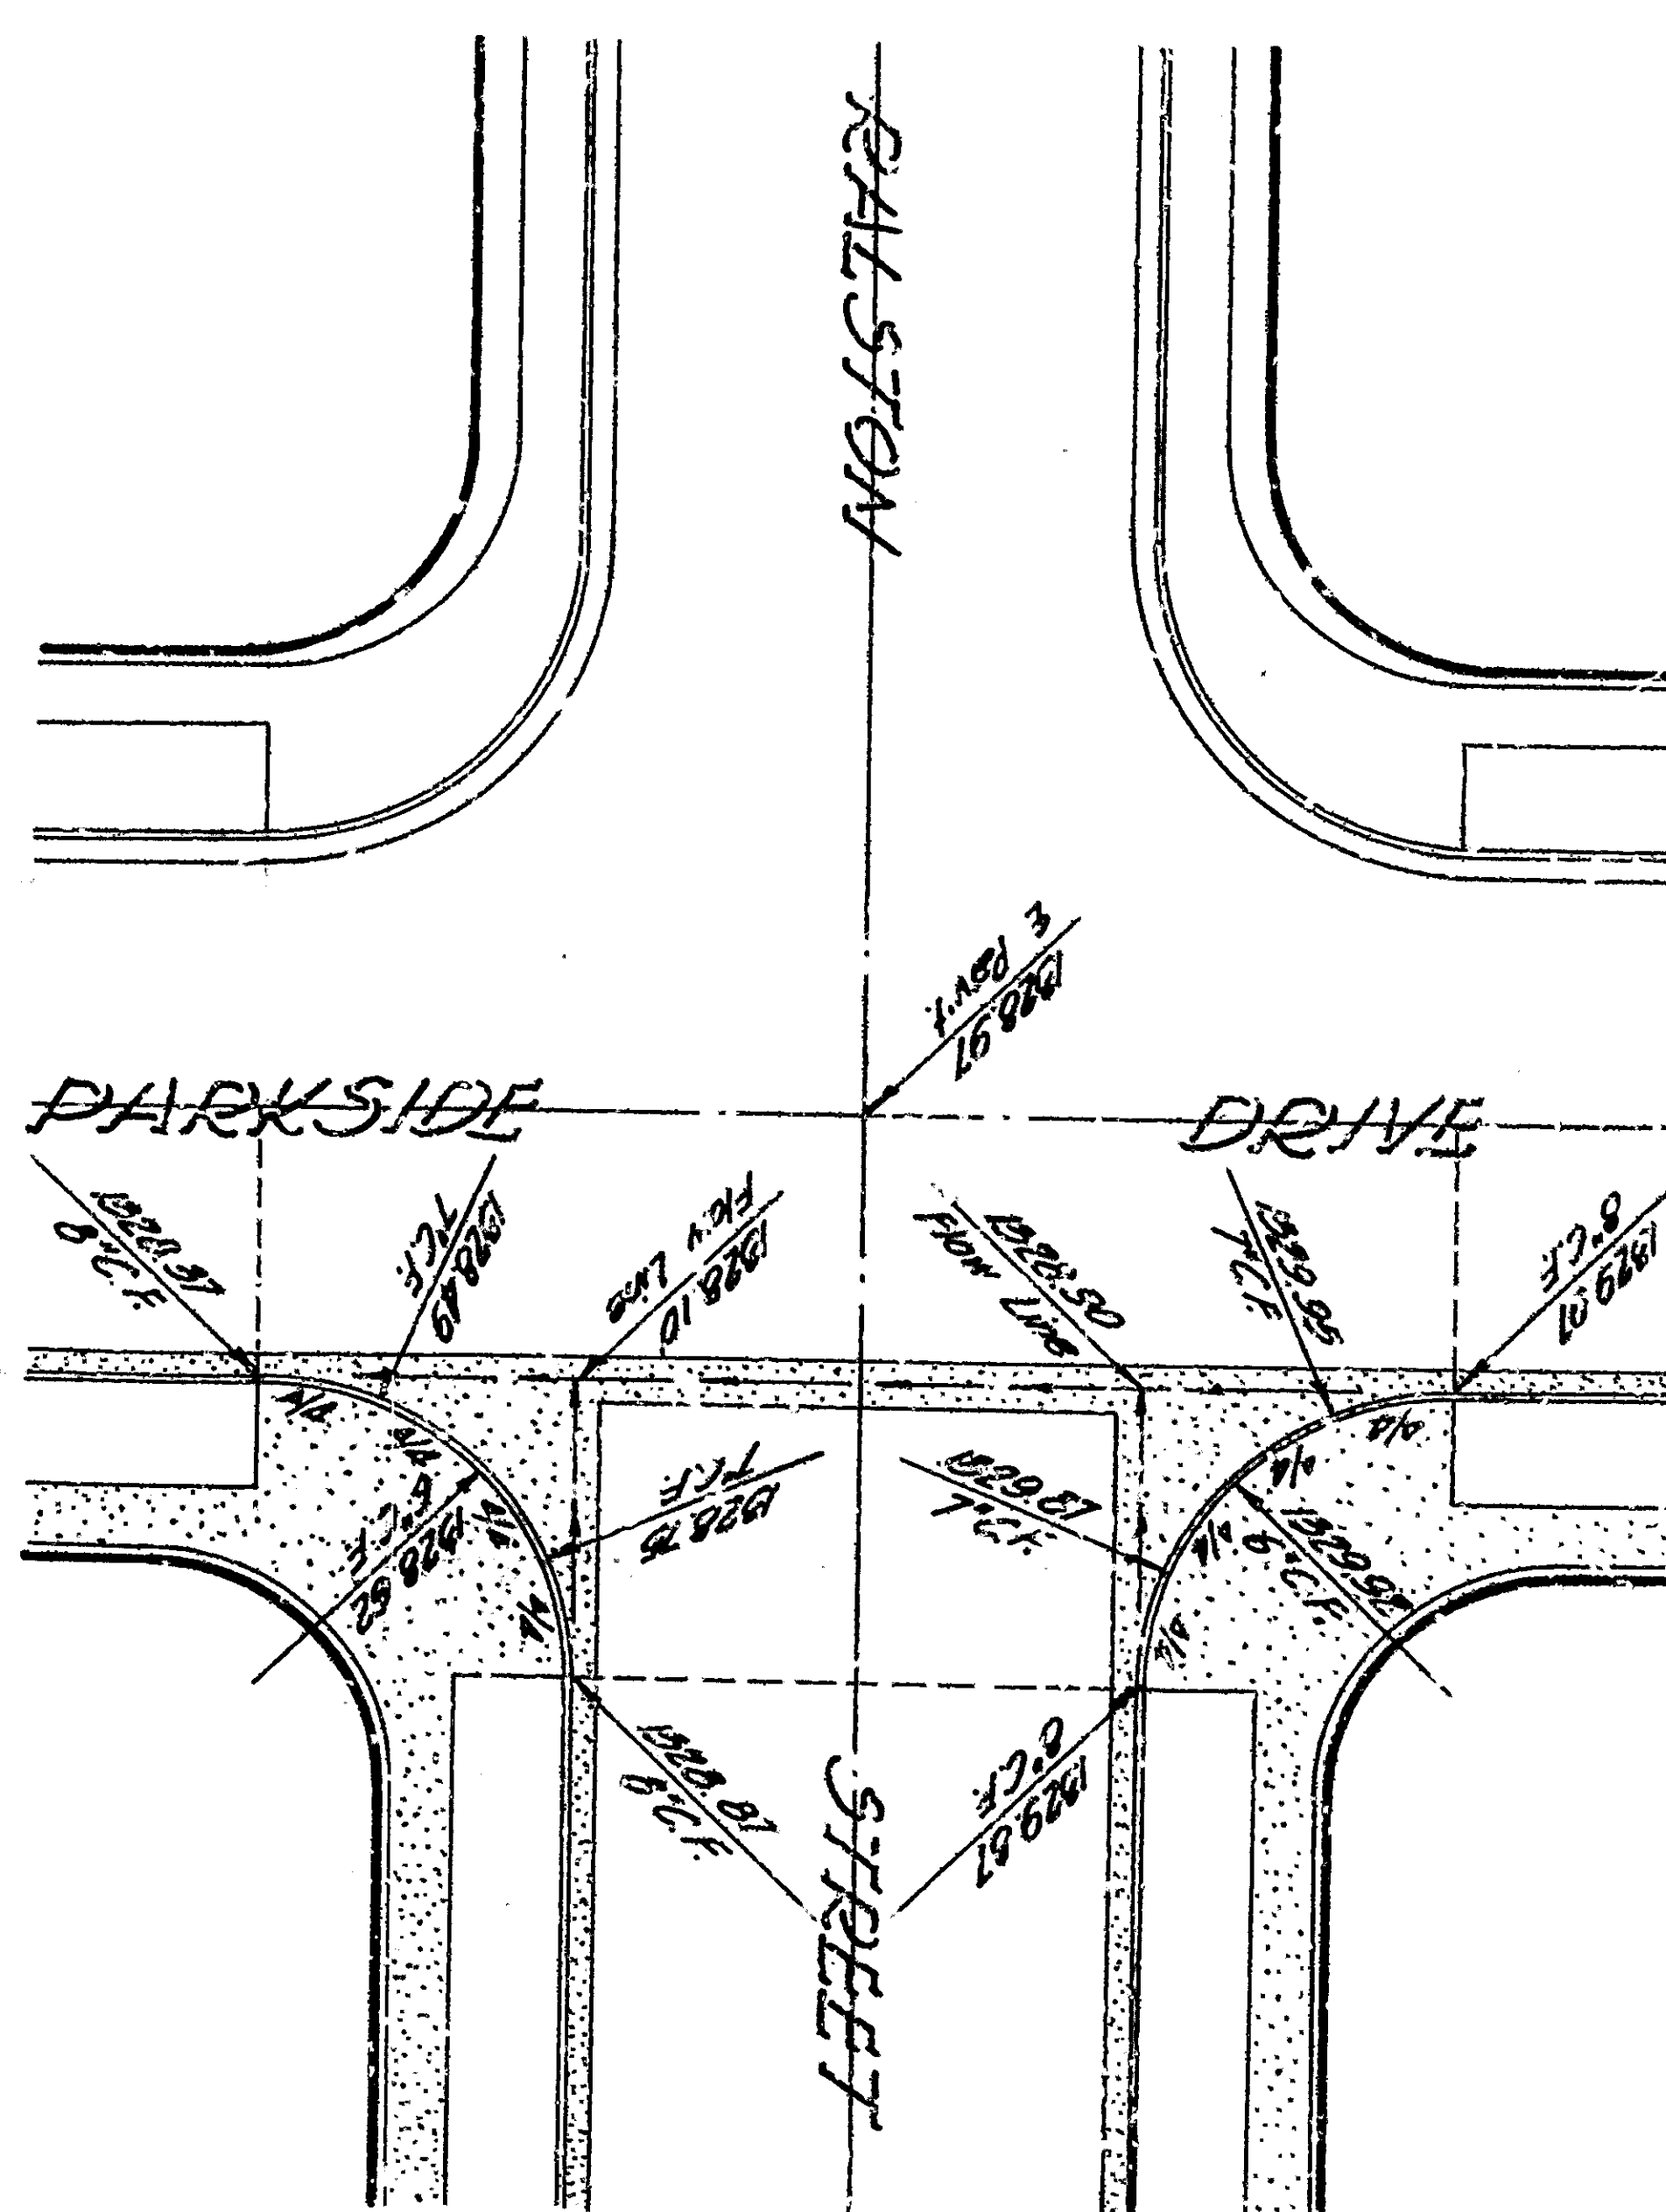

INTERSECTION DETAIL
SCALE 1"=40'

 

TRACT NO. 4248
IMPROVEMENT PLANS & PROFILES

DATE: June 24, 1955
BY: B.A.T. 2351
CHECKED: A.J.S. 1

