

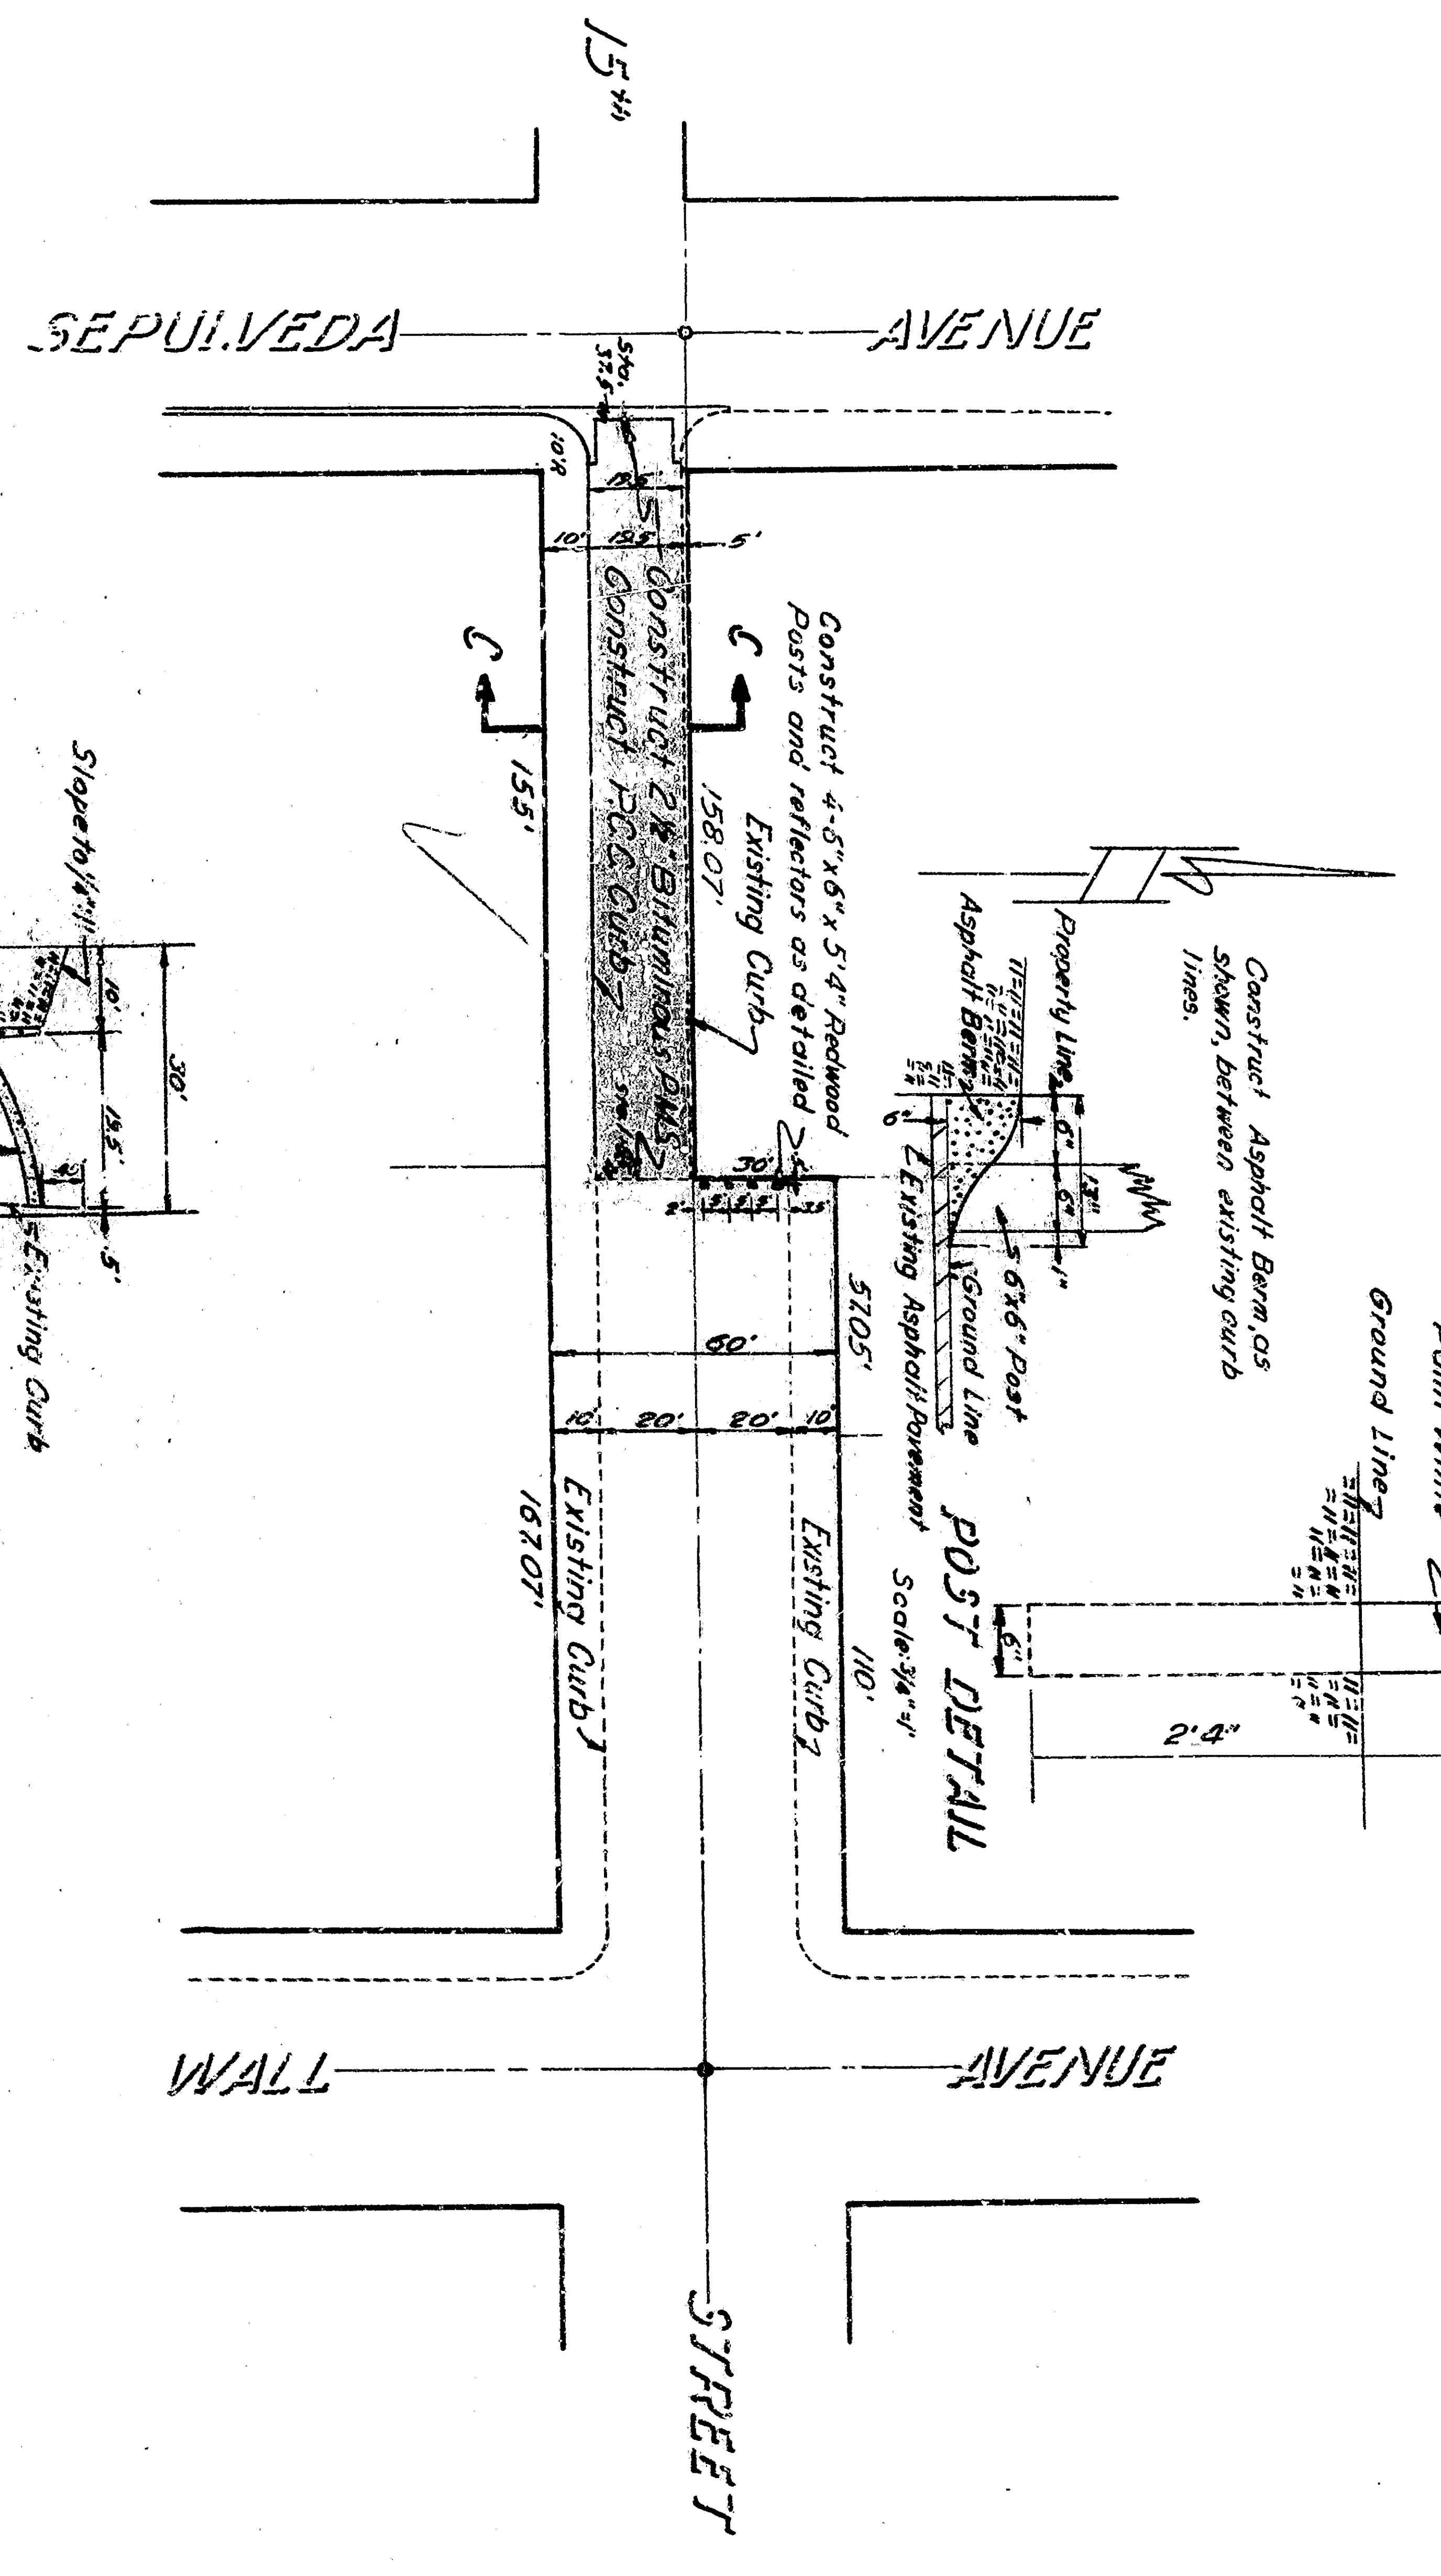


PLAN  
 NW CORNER 48' x 15' W  
 HORIZ. 1"=40'  
 VERT. 1"=4'



BENCH MARK N<sup>o</sup> 2  
 Screen Mark Corner 15th St and  
 Sepulveda Ave. EIR. 1125.00 MSL.

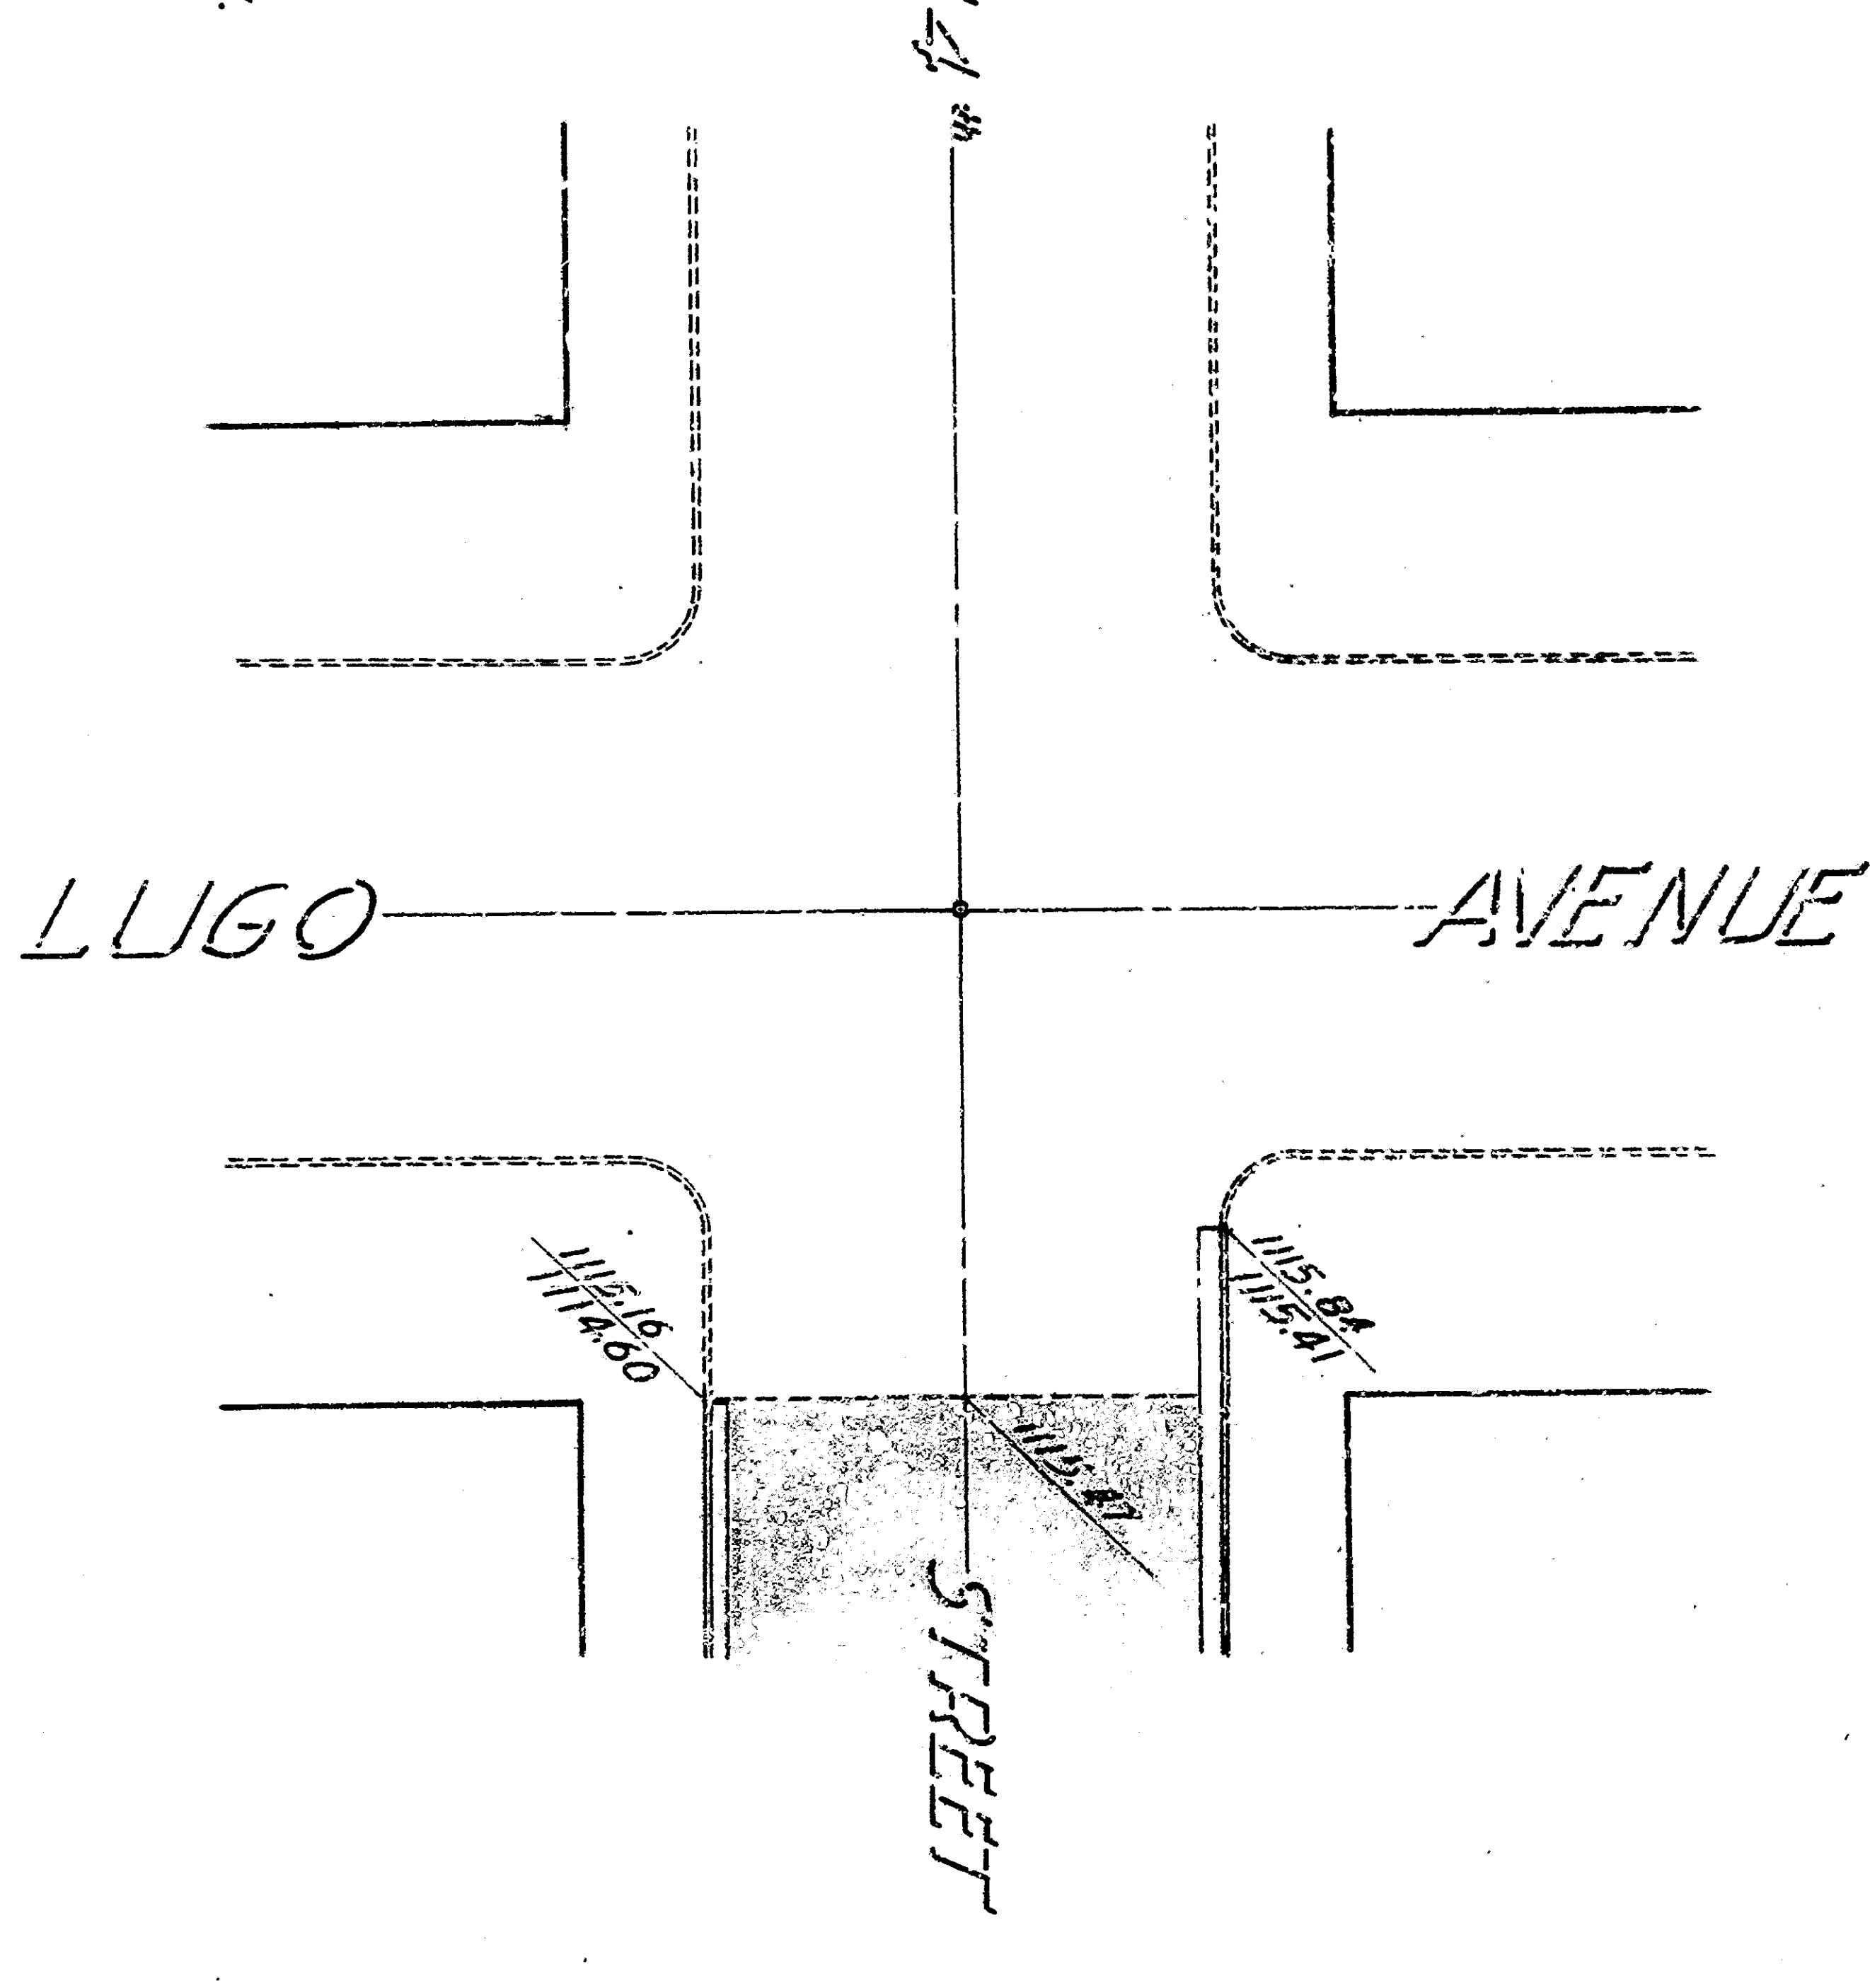

SECTION C-C  
 SCALE: HORIZ. 1\"=20'  
 VERT. 1\"=2'

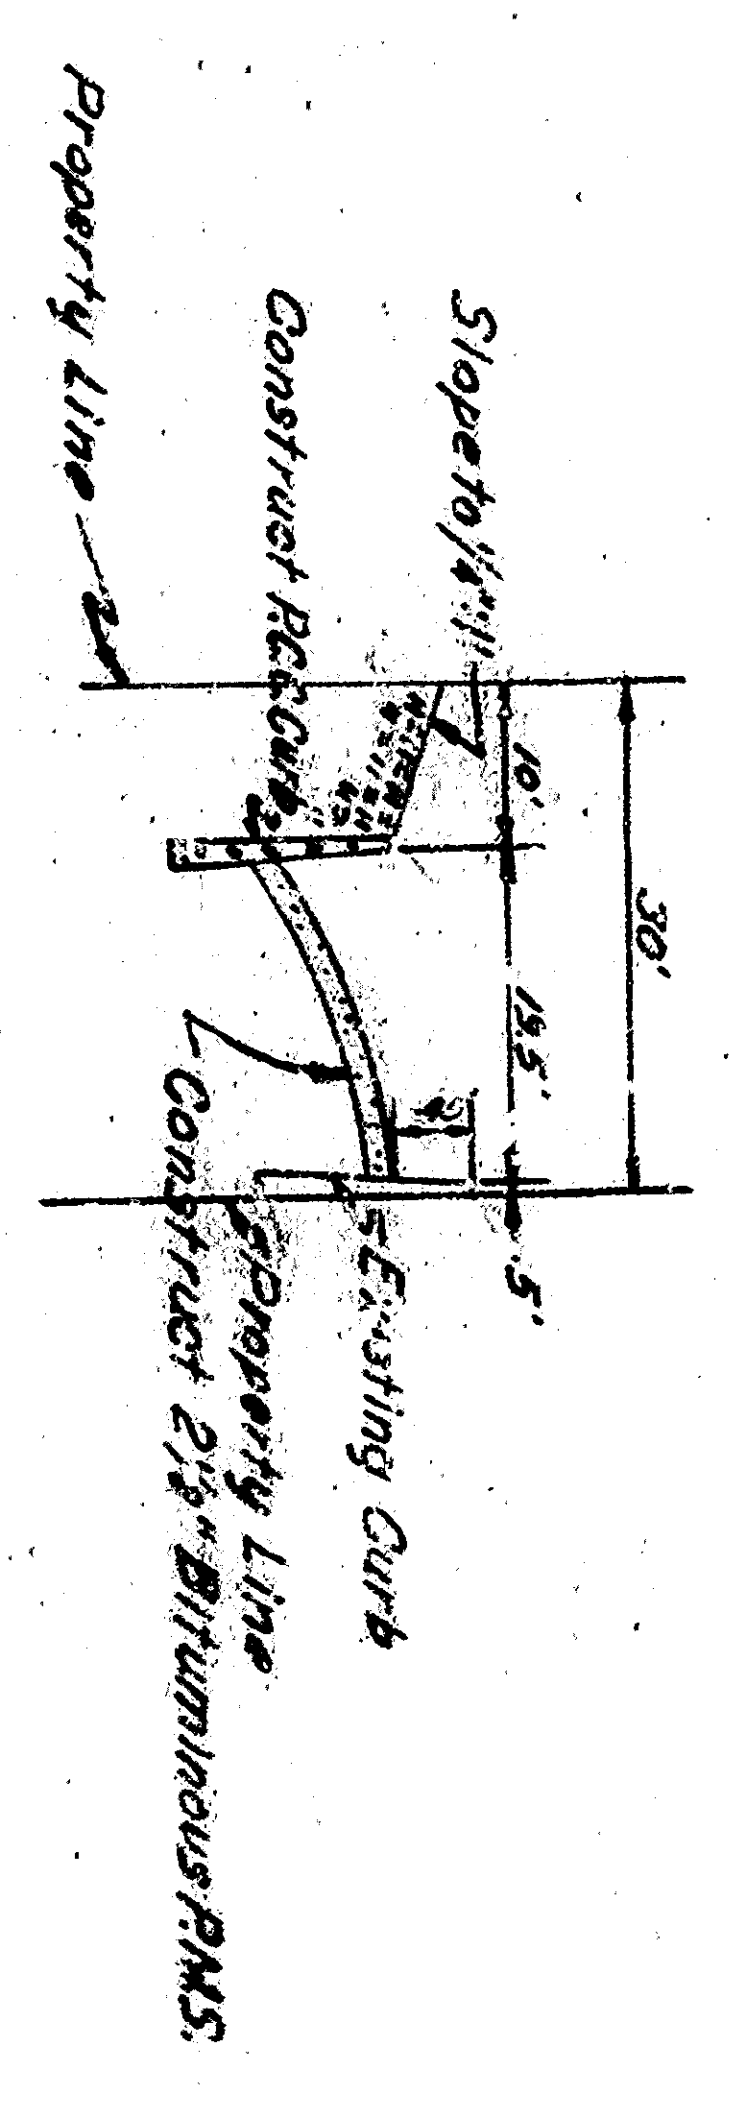


INTERSECTION DETAIL  
 SCALE: 1"=20'

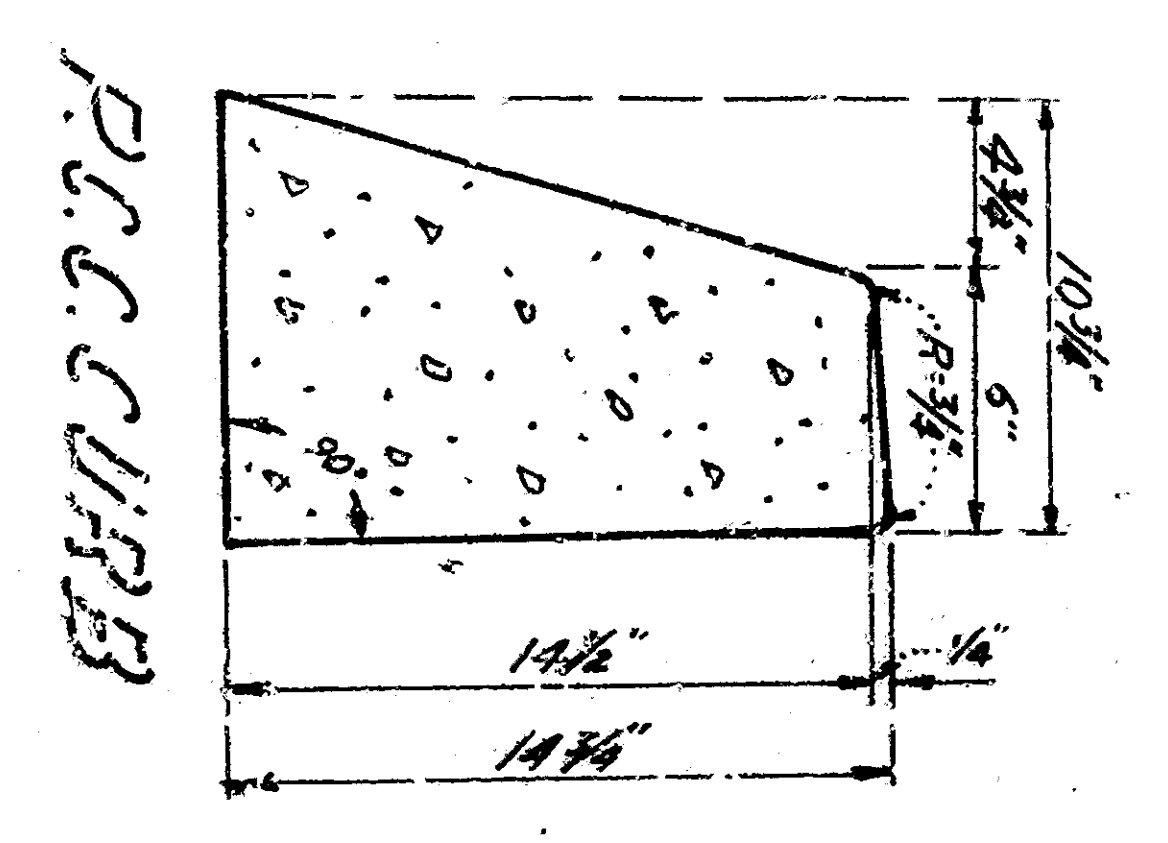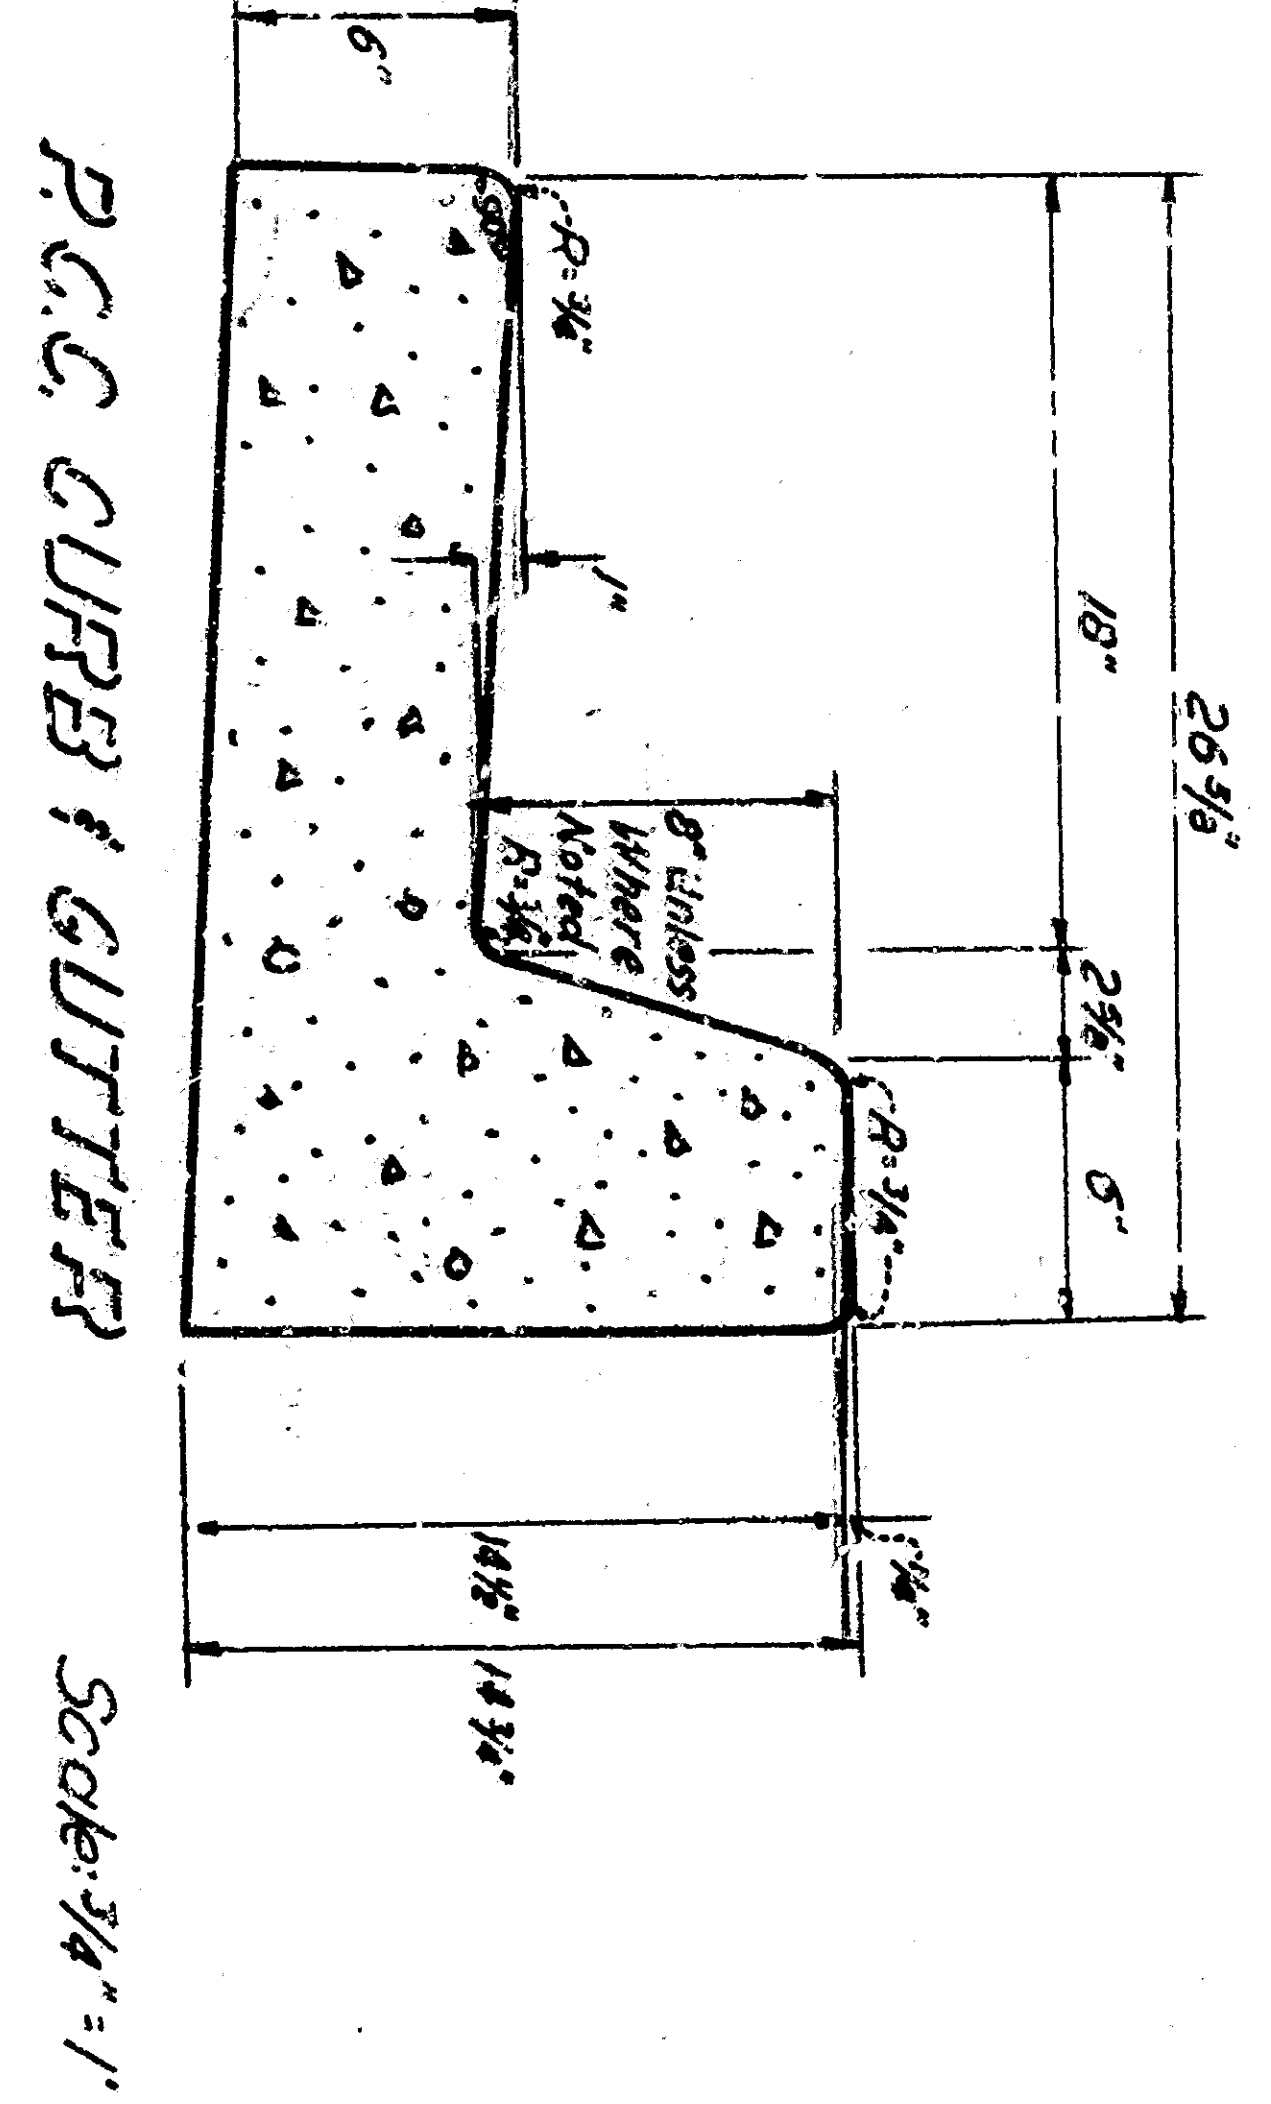

GENERAL NOTES

All work embodied on these plans shall be done in conformity with applicable provisions of specifications M 227.  
 Recess curb for driveways where necessary. Exact location and width to be determined in the field.  
 (\*) To be removed under this contract.

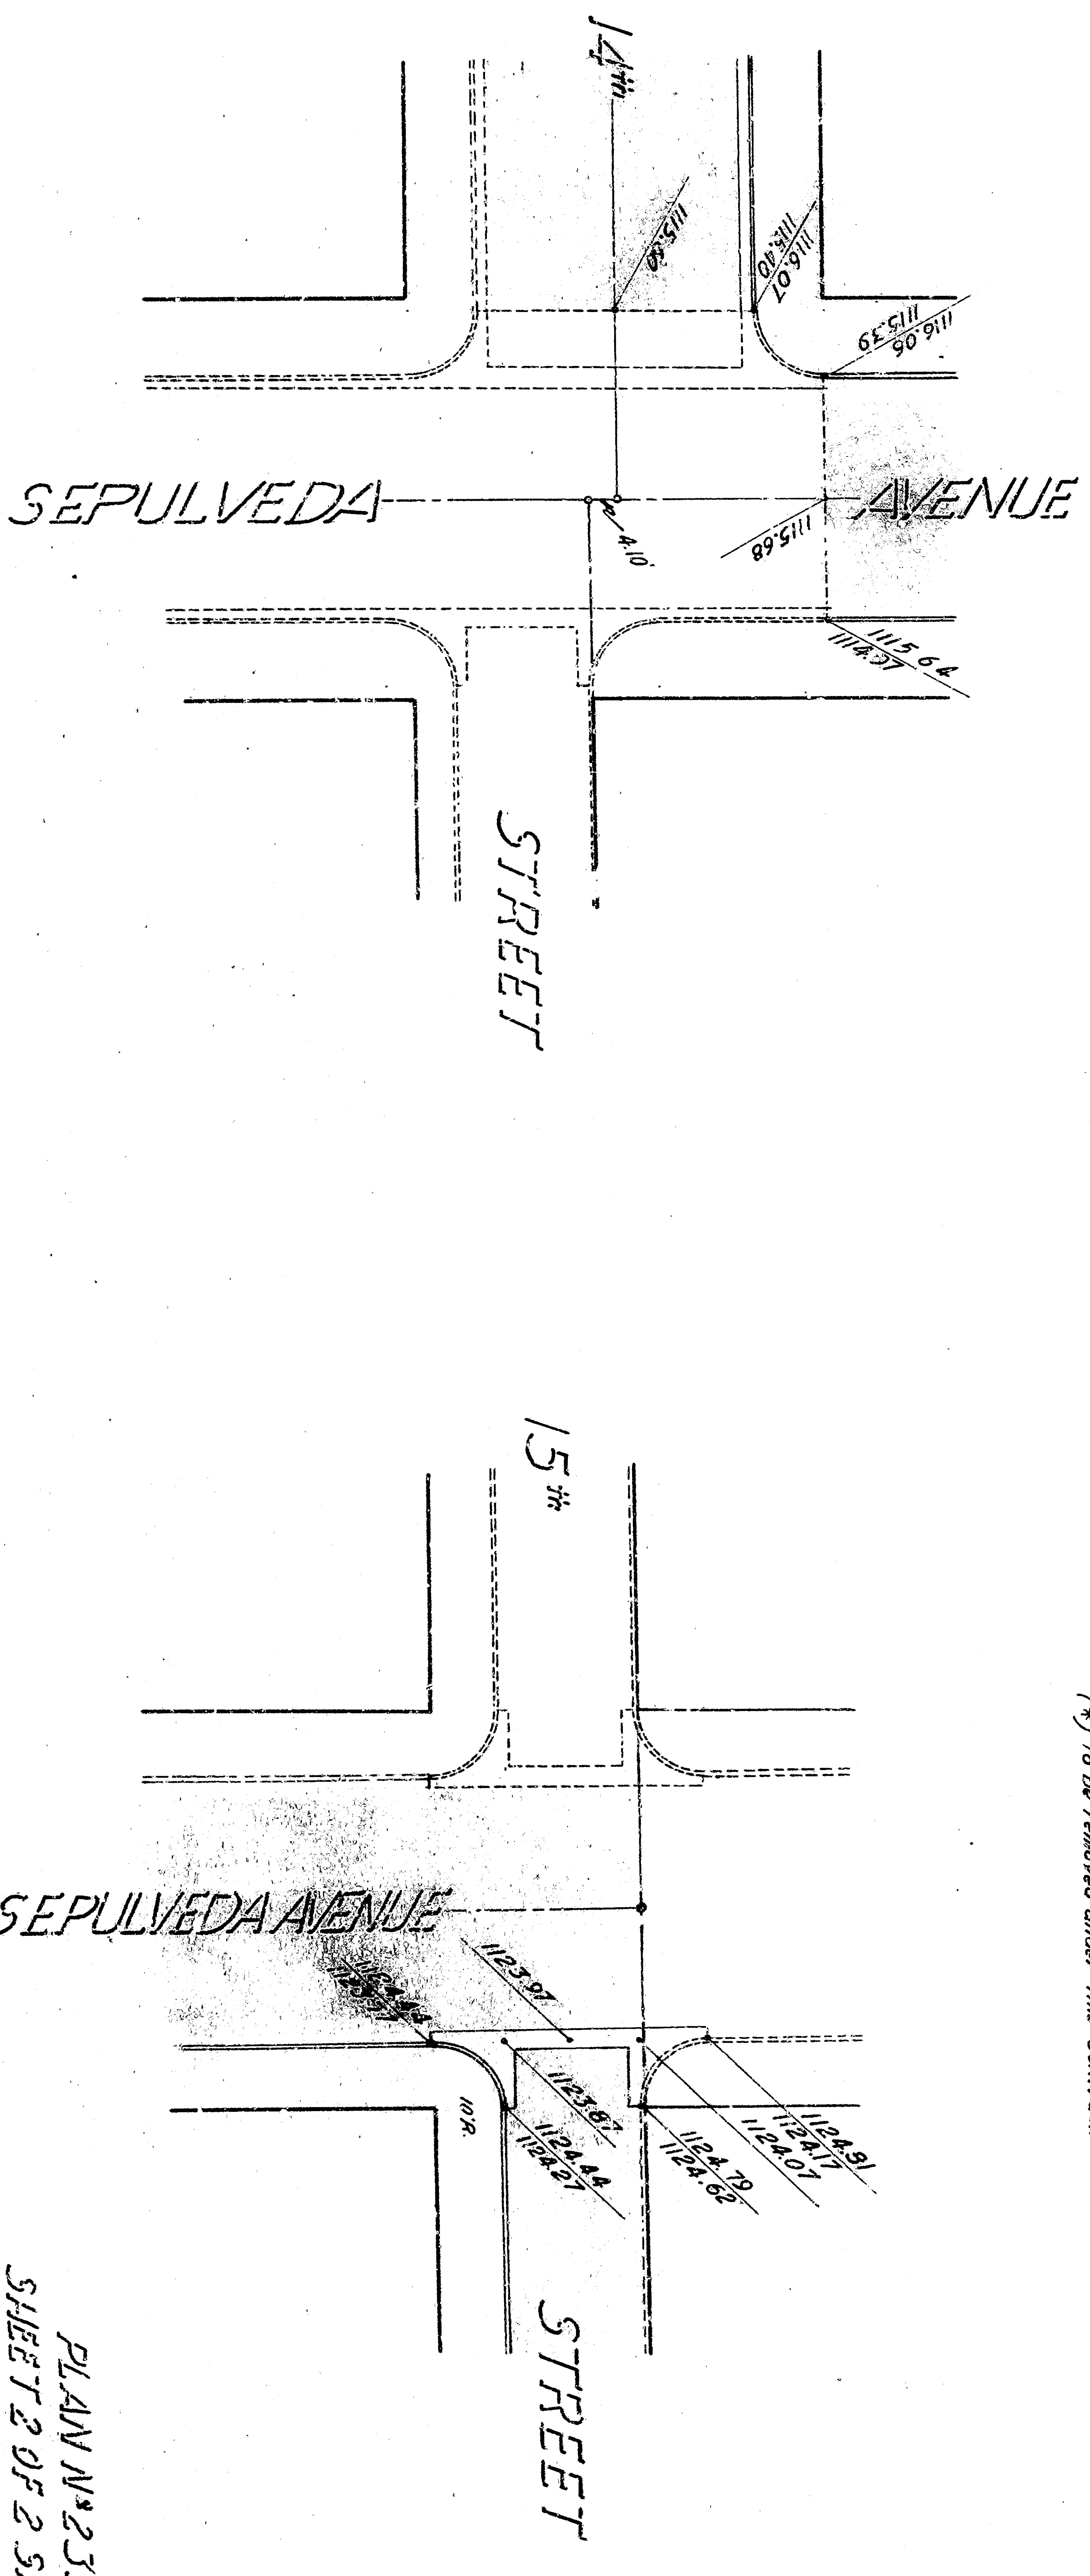

PLAN N<sup>o</sup> 2352  
 SHEET 2 OF 2 SHEETS