

INTERSECTION DETAIL
MACY & 6TH STREET
Scale: 1"=20'






INTERSECTION DETAIL
MACY & VICTORIA STREET
Scale: 1"=20'

NOTES:
IMPROVEMENT PLANS & PROFILES
TRACT NO. 4858 & 4902

NO.	BY	REVISION
1	TEXT	NUMBERED TRACT MAPS, E.L.WITH LAYOUTS & MATCH LINES

Author: J. Sullivan & Assoc.
Date: Aug 16, 55
Scale: 1"=20'
1045
2502
A.I.T.
A.L.S.
6

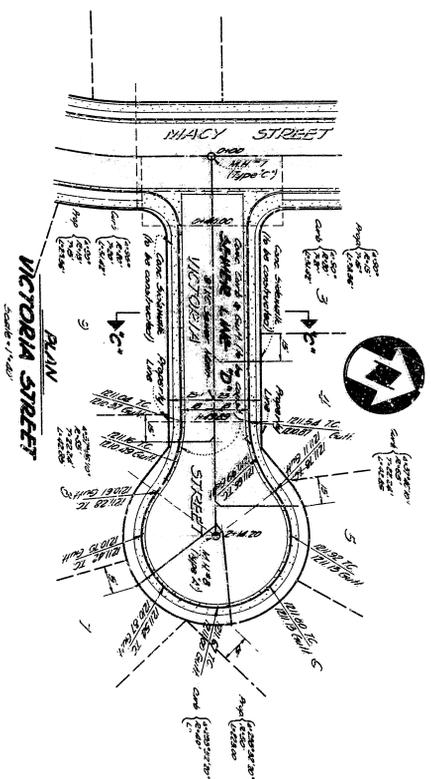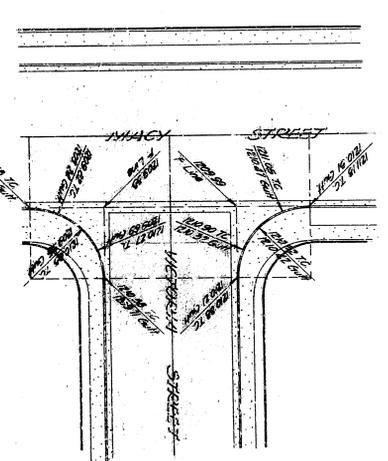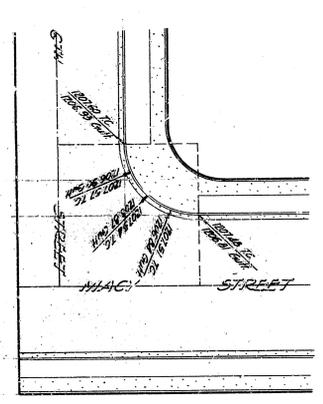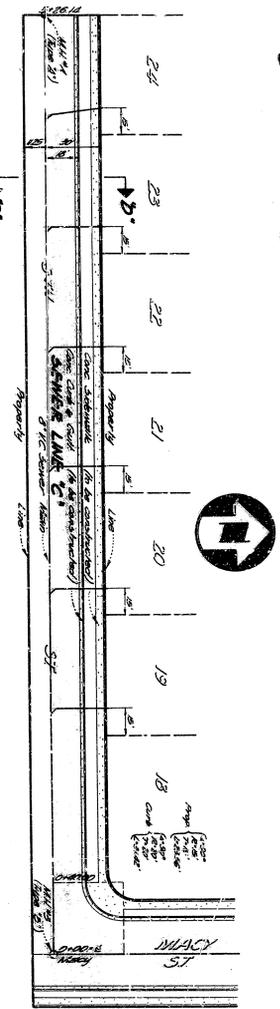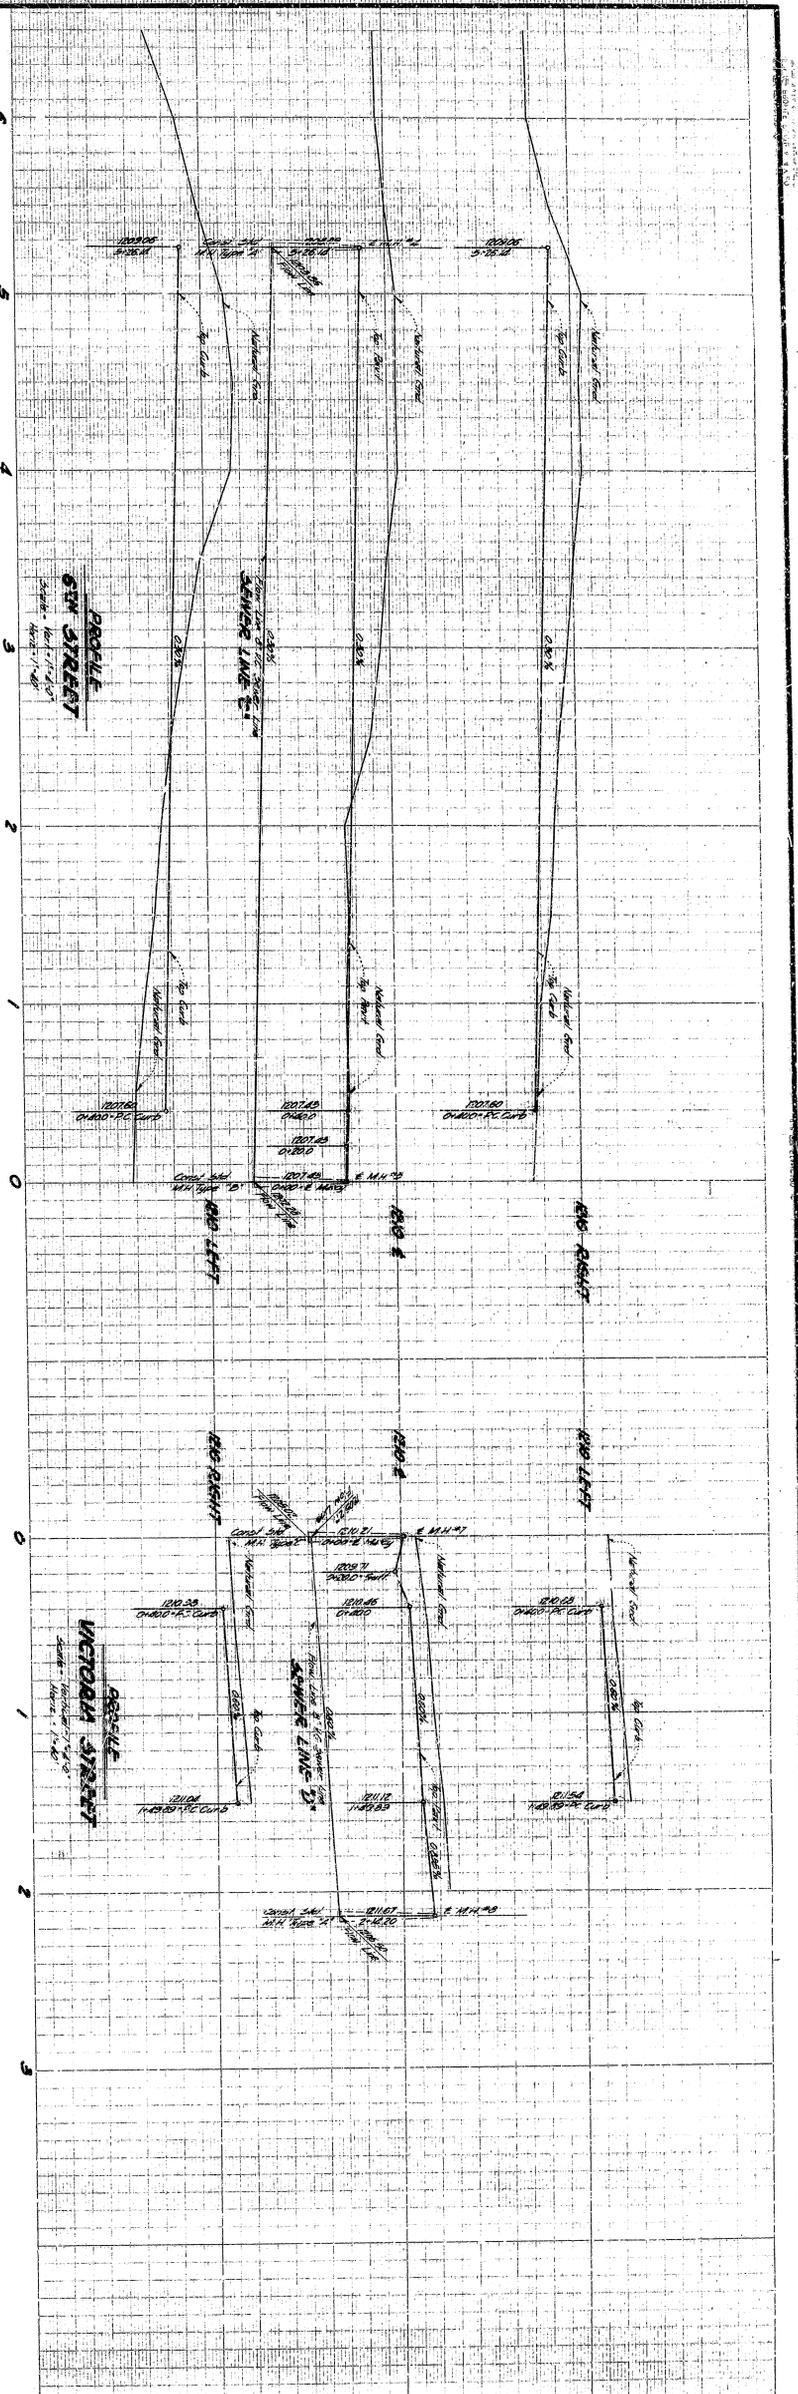

NOTES:
 1. All work shall be done in accordance with the specifications for street construction.
IMPROVEMENT PLANS & PROFILES
TRACT NO. 4858 & 4902

NO.	BY	REVISION
1	TEXT	NUMBERED TO MATCH LAYOUT

Author: J. Sullivan & Assoc.
 Date: Aug 16, 55
 Scale: 1" = 20'
 1045 2502
 115 6