
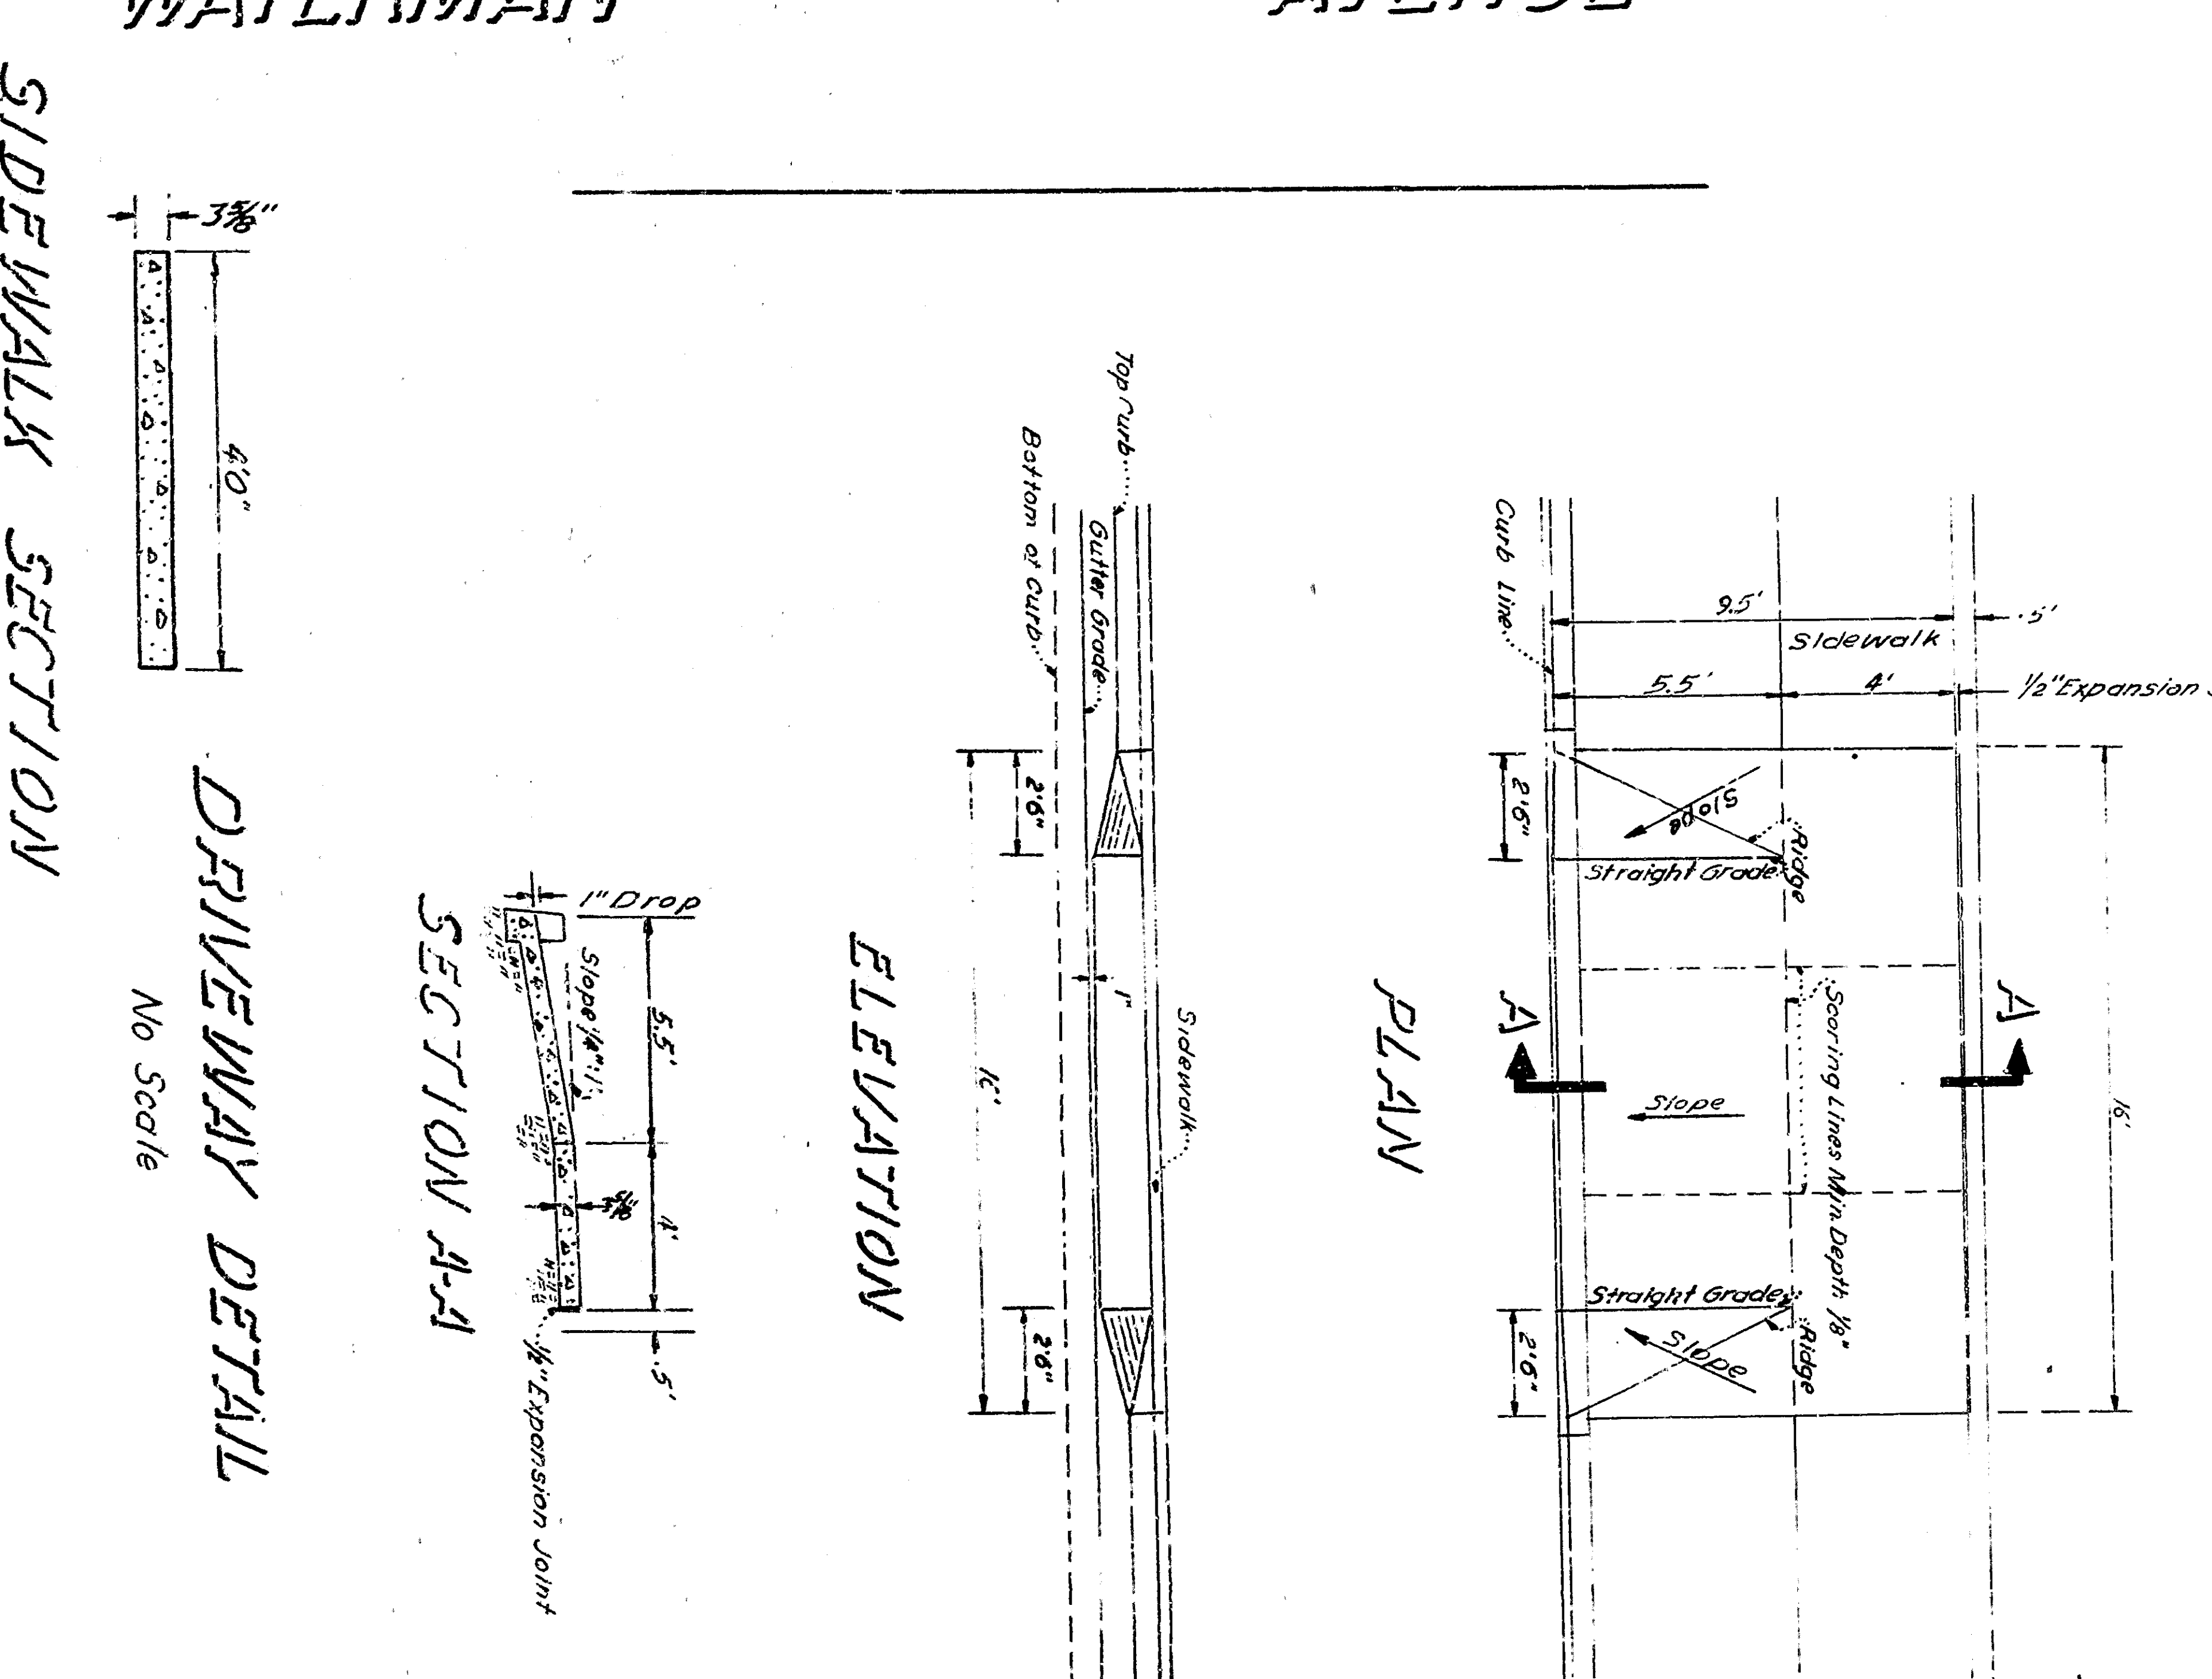
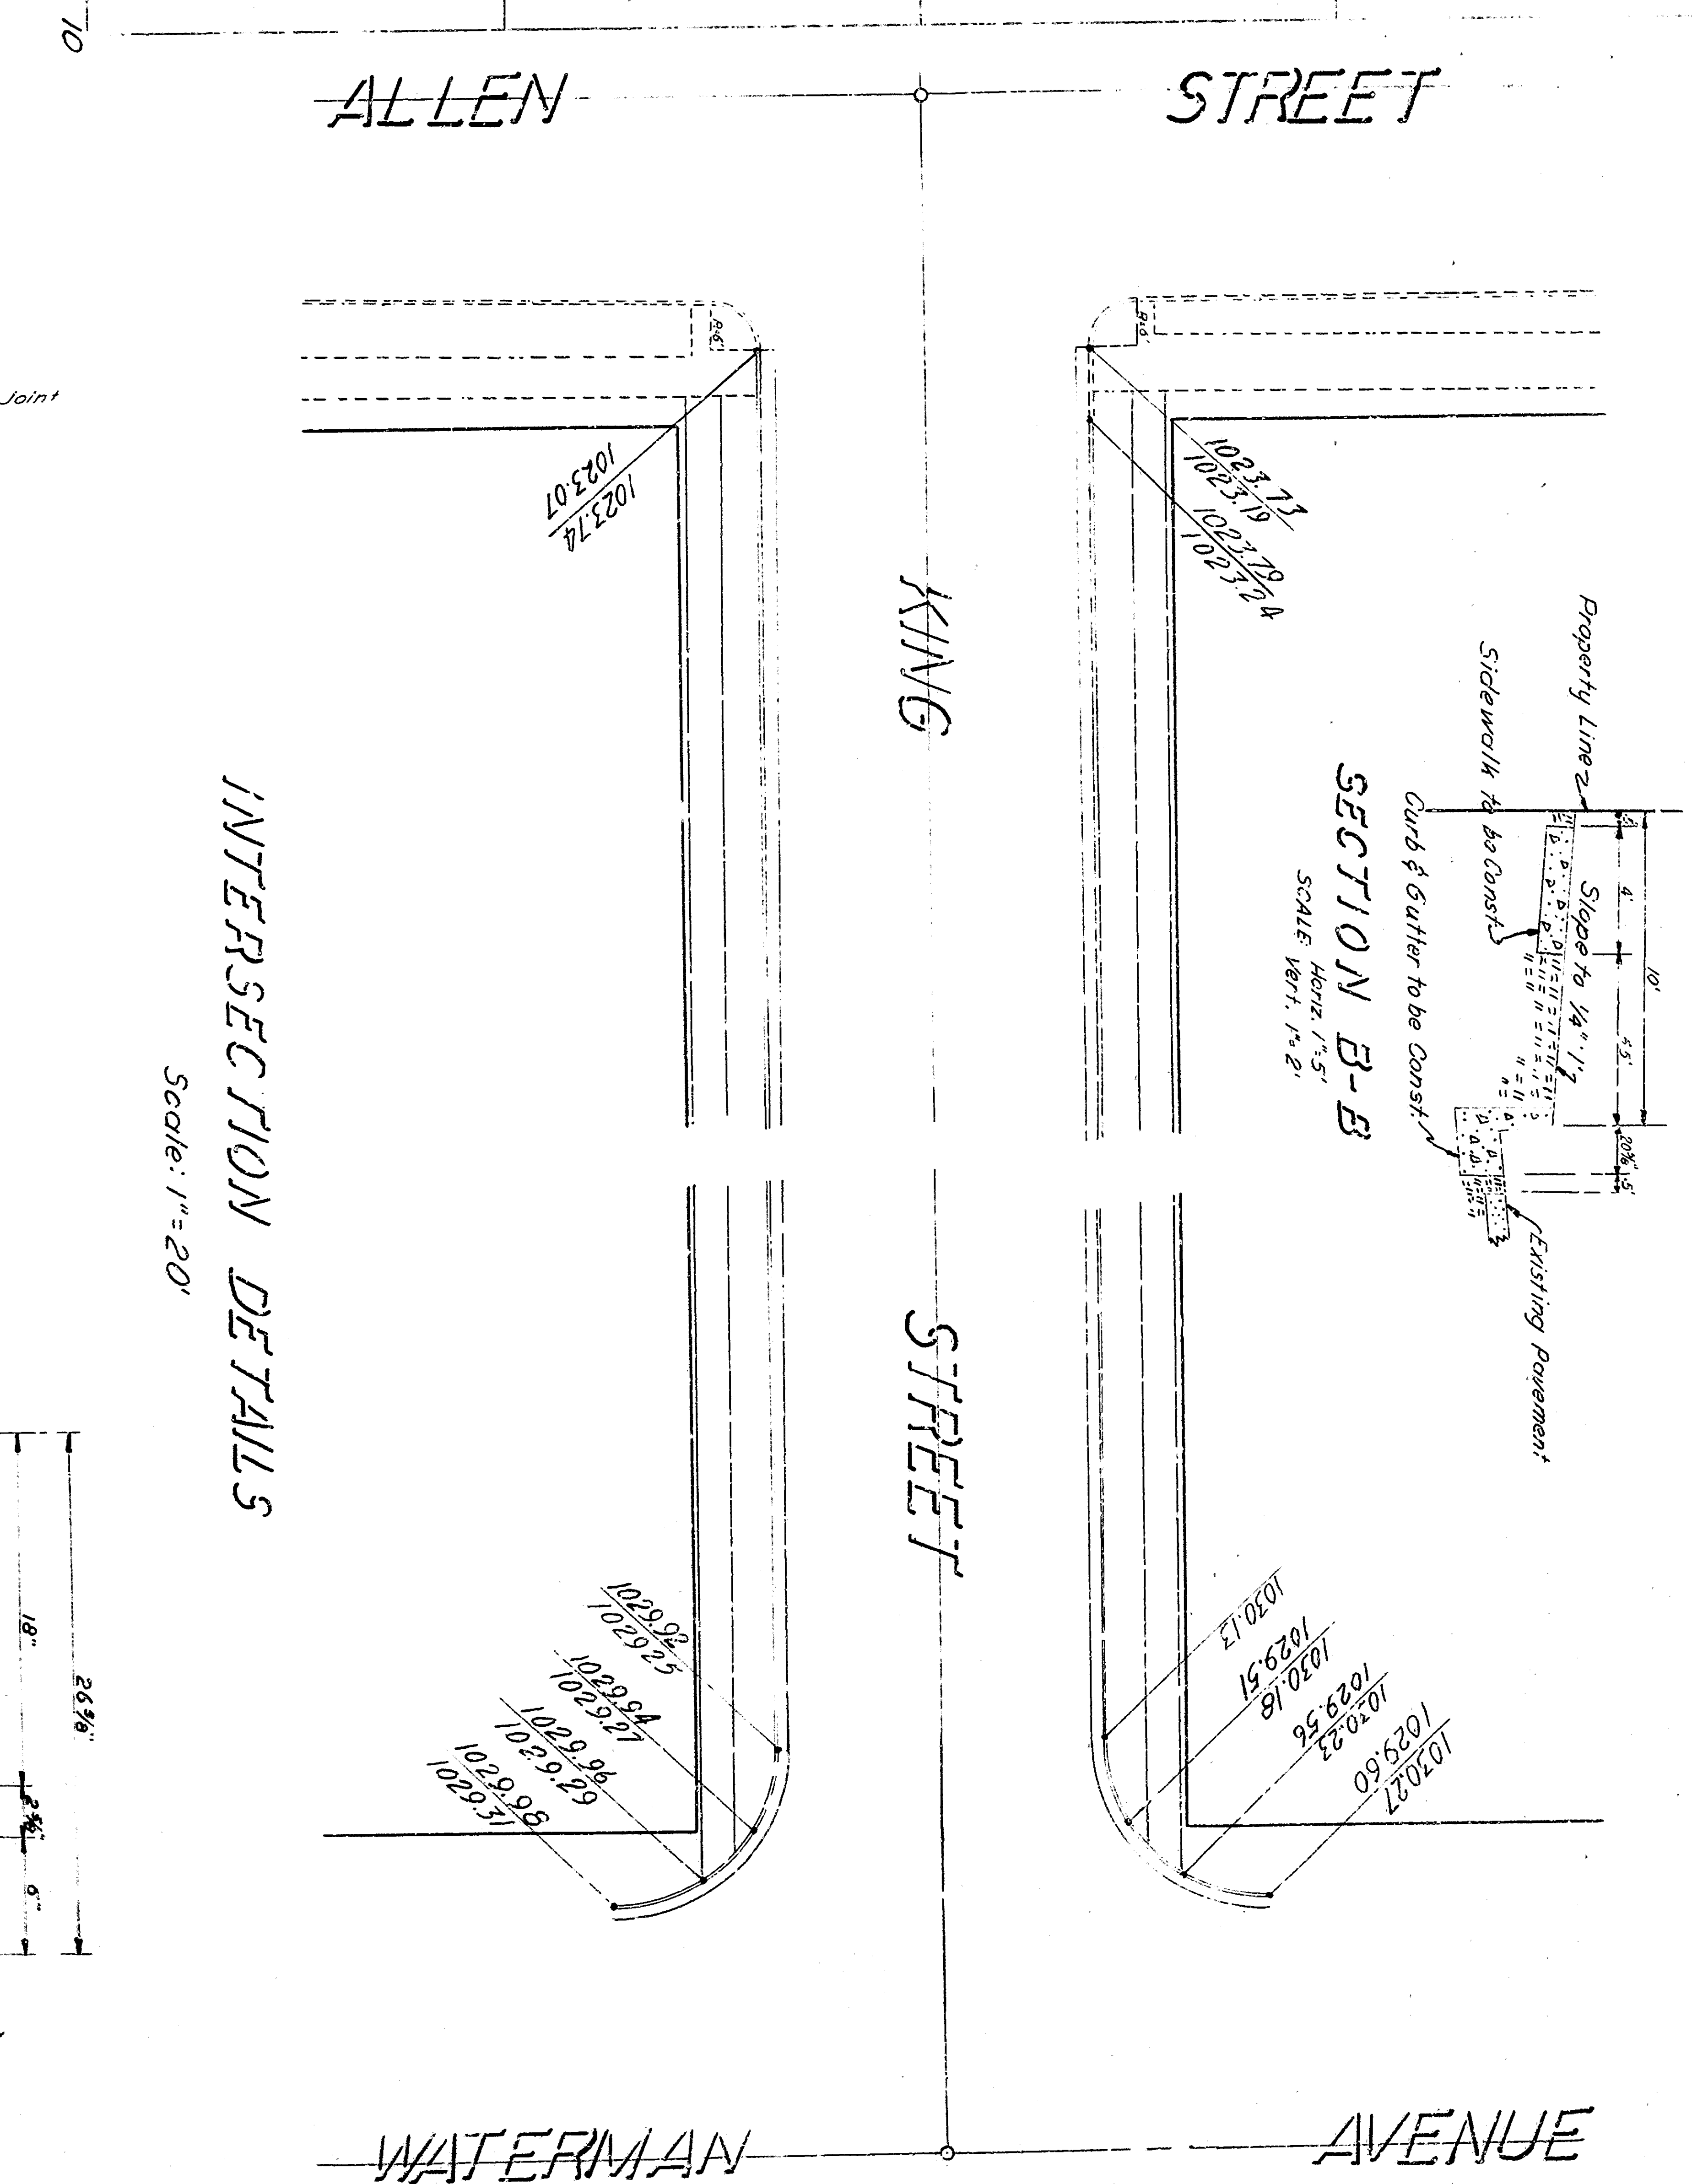
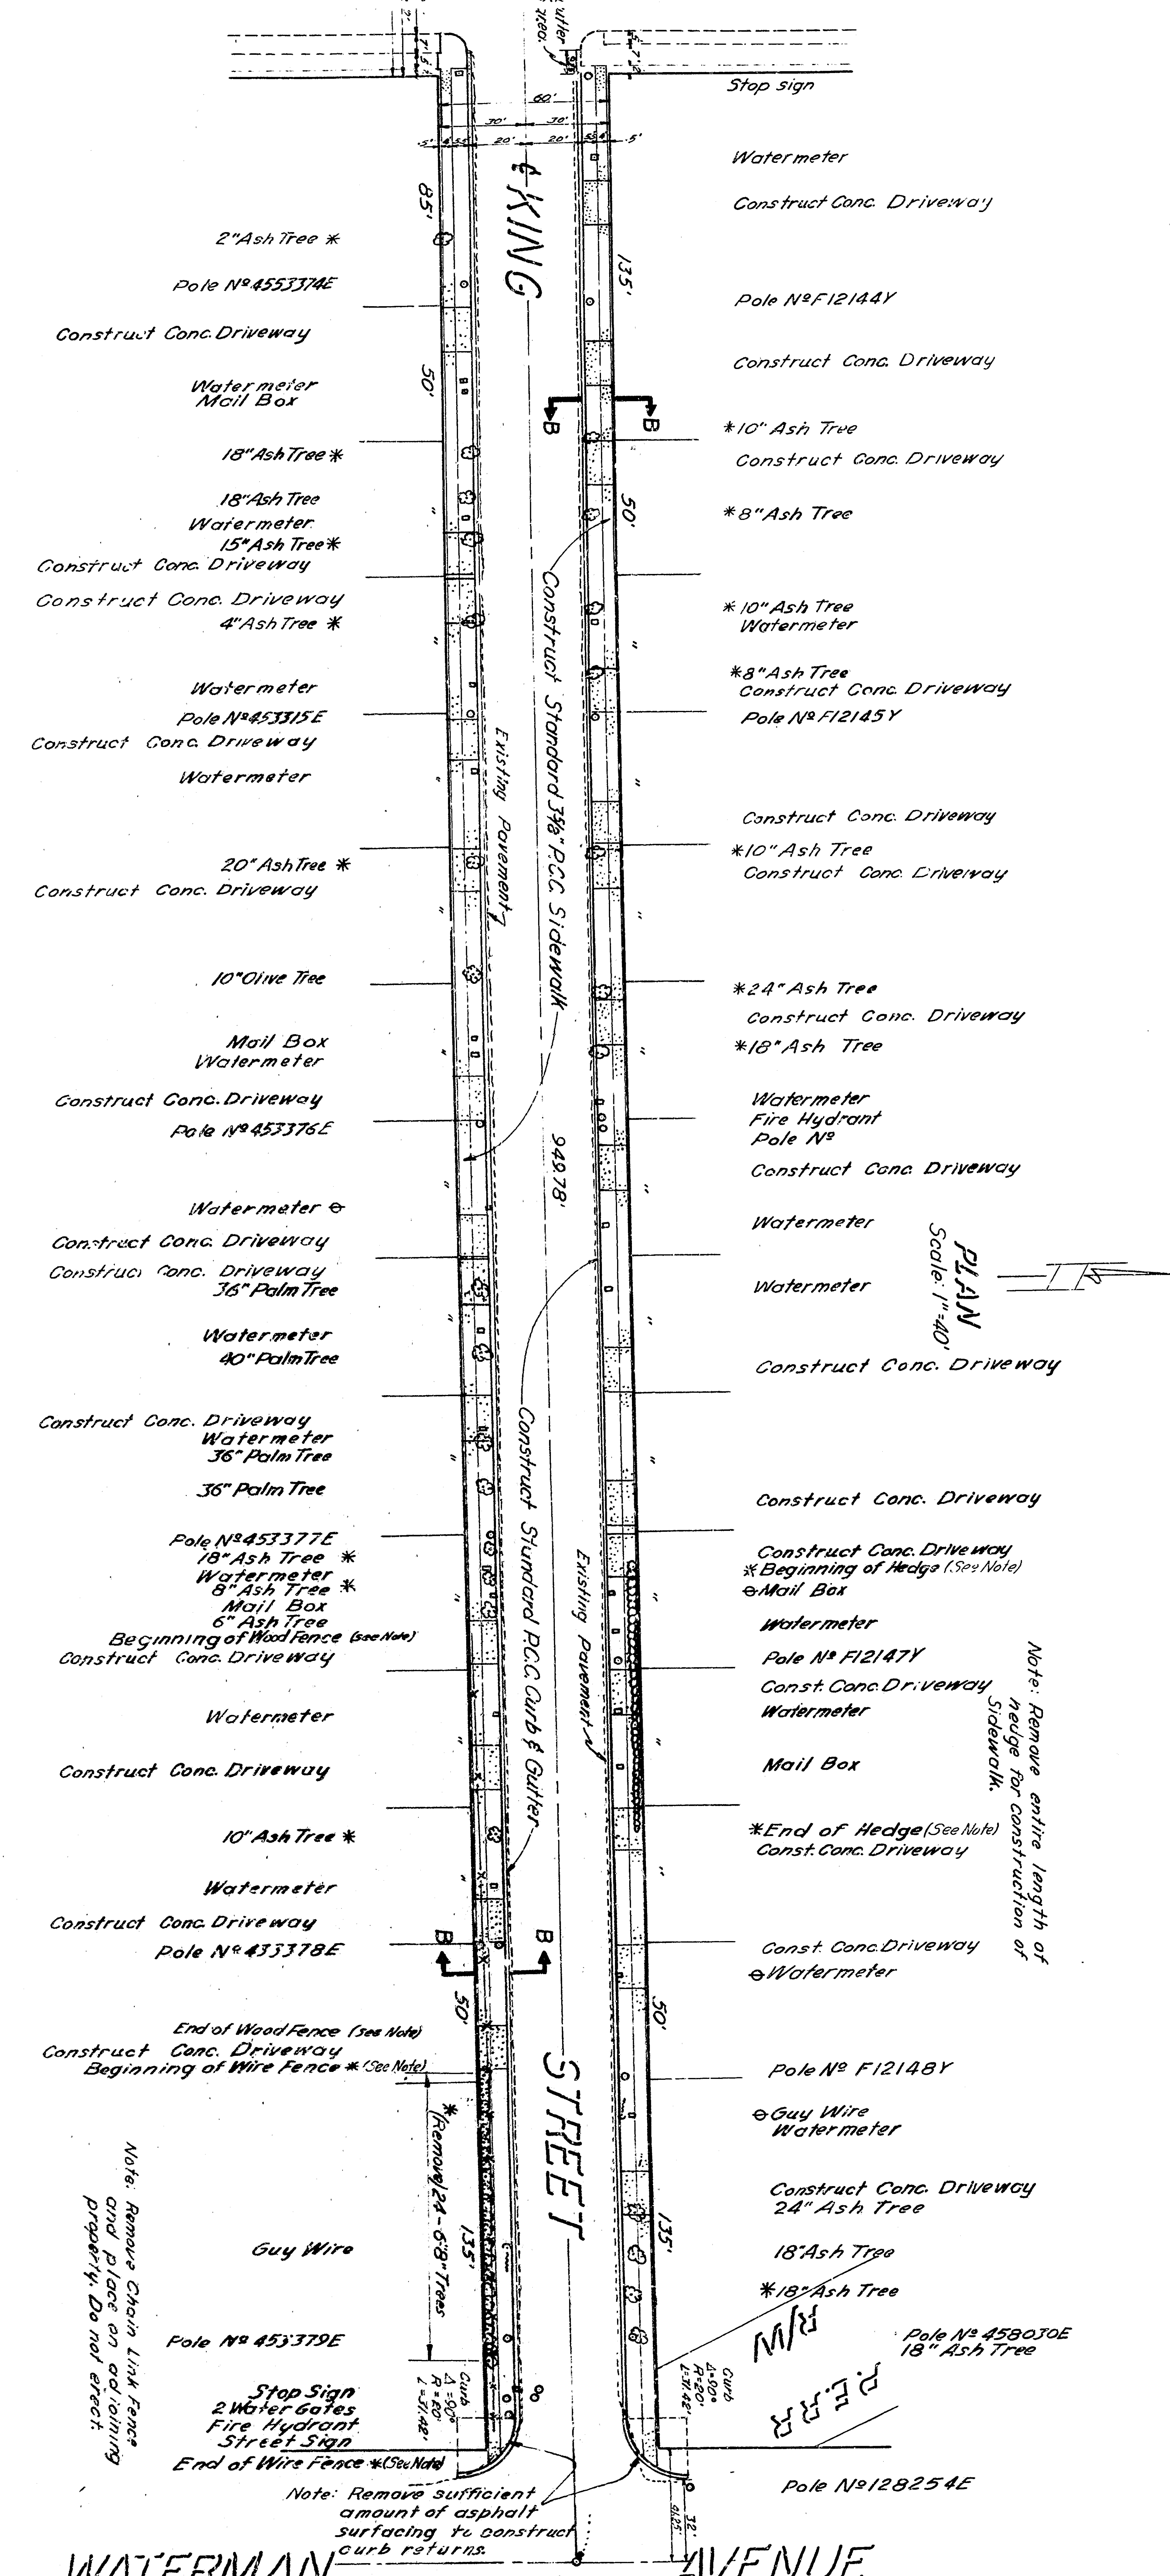


ALLEN STREET

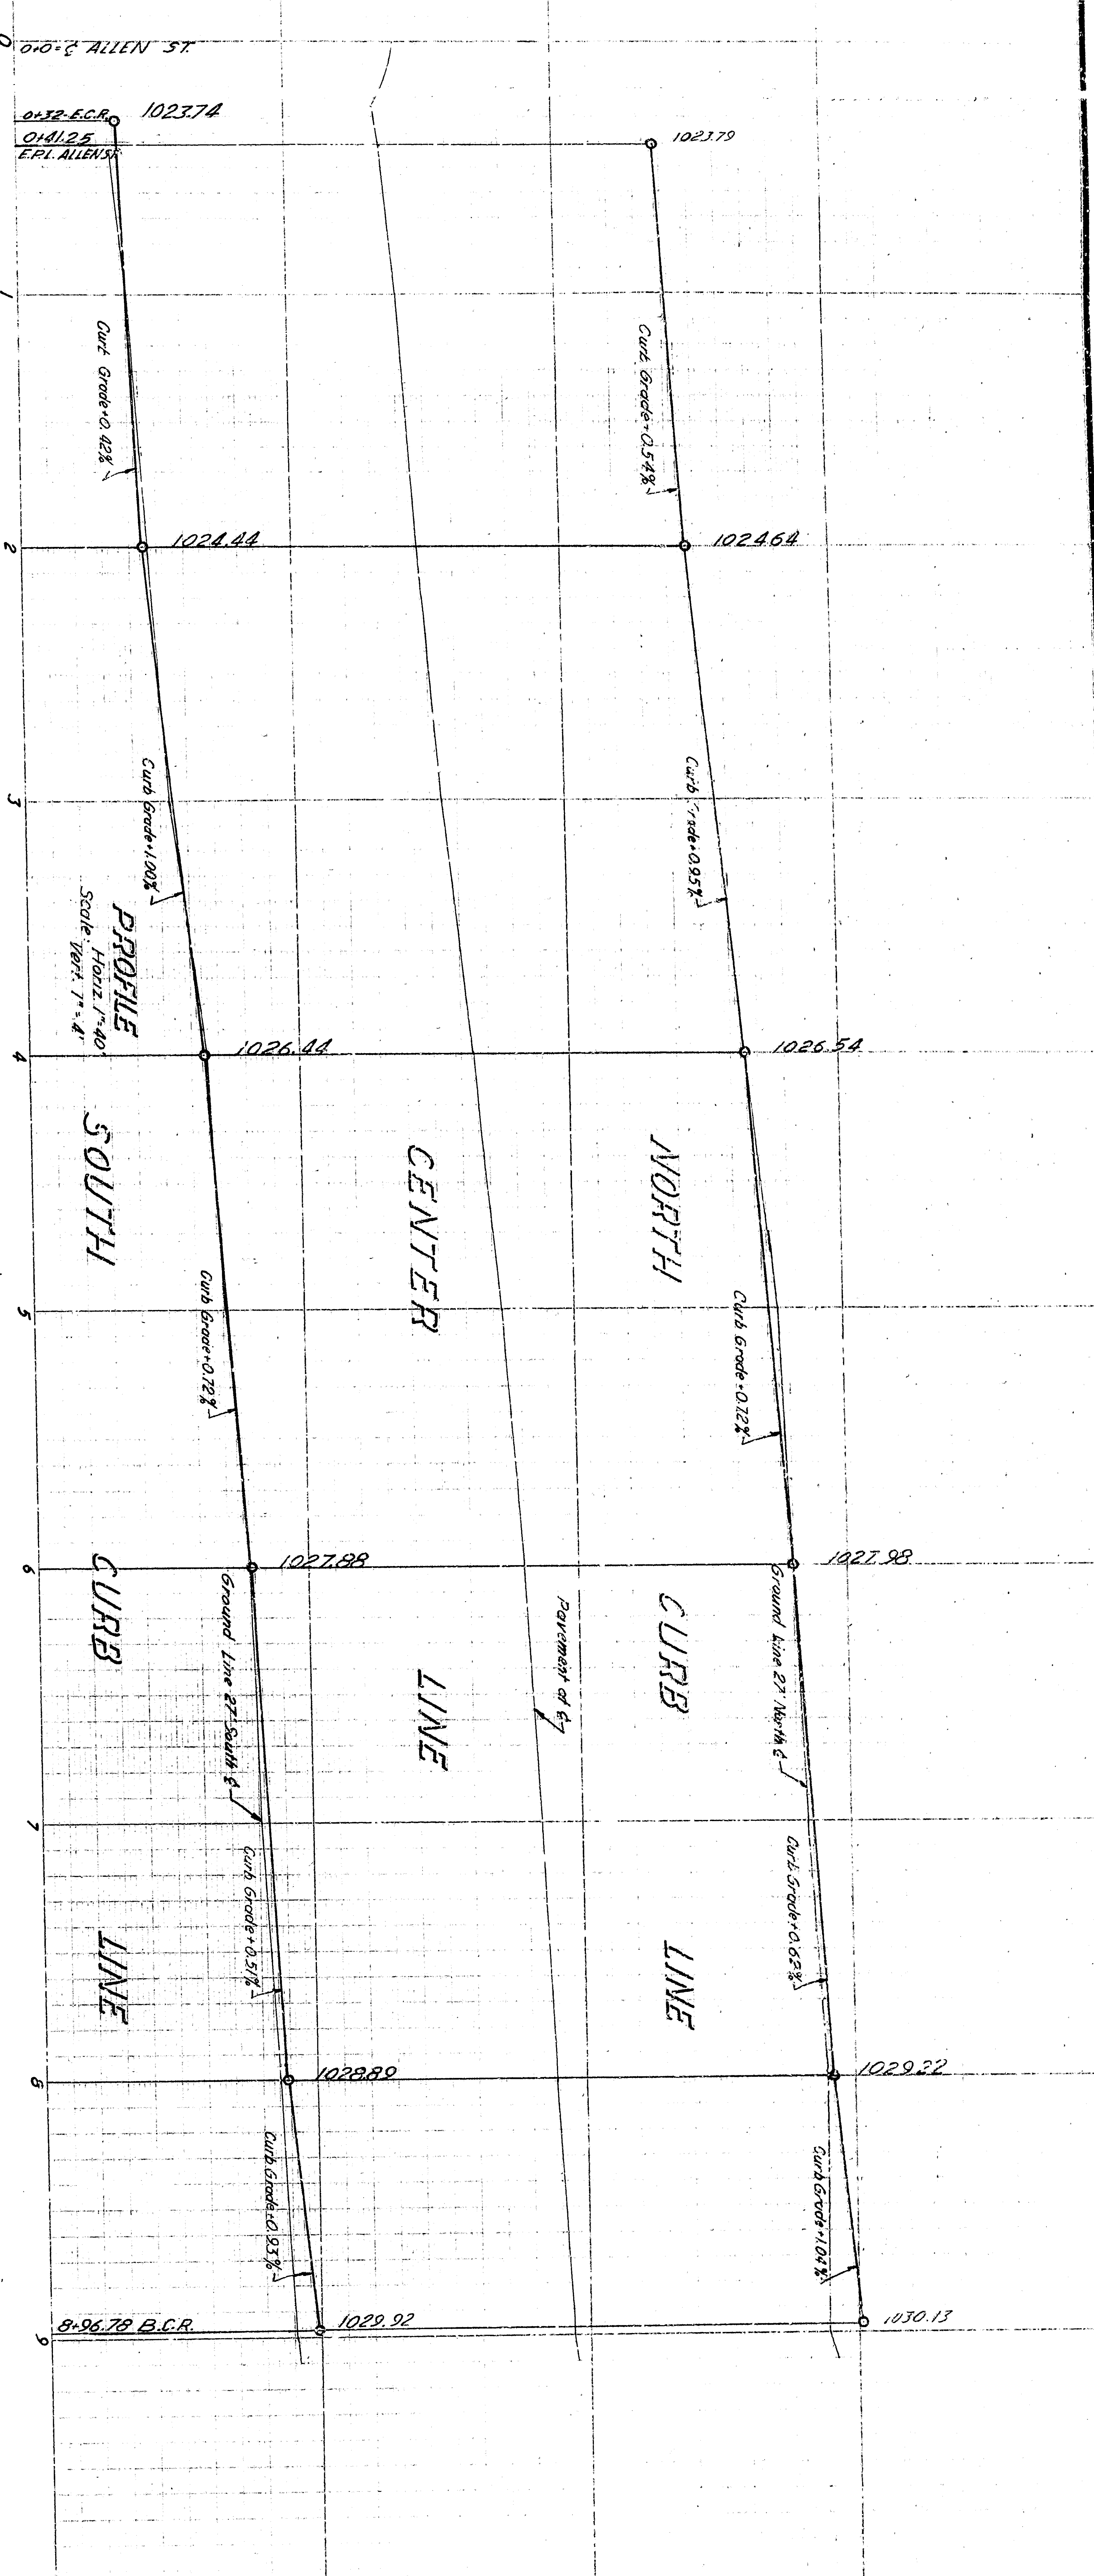

**GENERAL NOTES**

All work embodied on these plans shall be done in conformity with applicable provisions of specifications No. 221.

Recess curb and construct driveways exact location to be determined in the field.

To be removed under this contract \*

To be removed by others \*

DEPARTMENT OF ENGINEERING  
 CITY OF SAN BERNARDINO  
**KING STREET**  
 ALLEN STREET TO WATERMAN AVENUE  
 CURBS, GUTTERS, SIDEWALKS & DRIVEWAYS  
 DRAWN BY: J. L. ...  
 CHECKED BY: ...  
 2.165