

1070'

1060'

1050'

13

B.M. Street S.E. Cor  
3rd St & 1st St  
Elev. 1053.36'

15

16

17

18

19

20

21

22

23

24


25

26

PROFILE  
"H" STREET  
May 17, 1922  
Scale 1" = 10'



300' = 1"

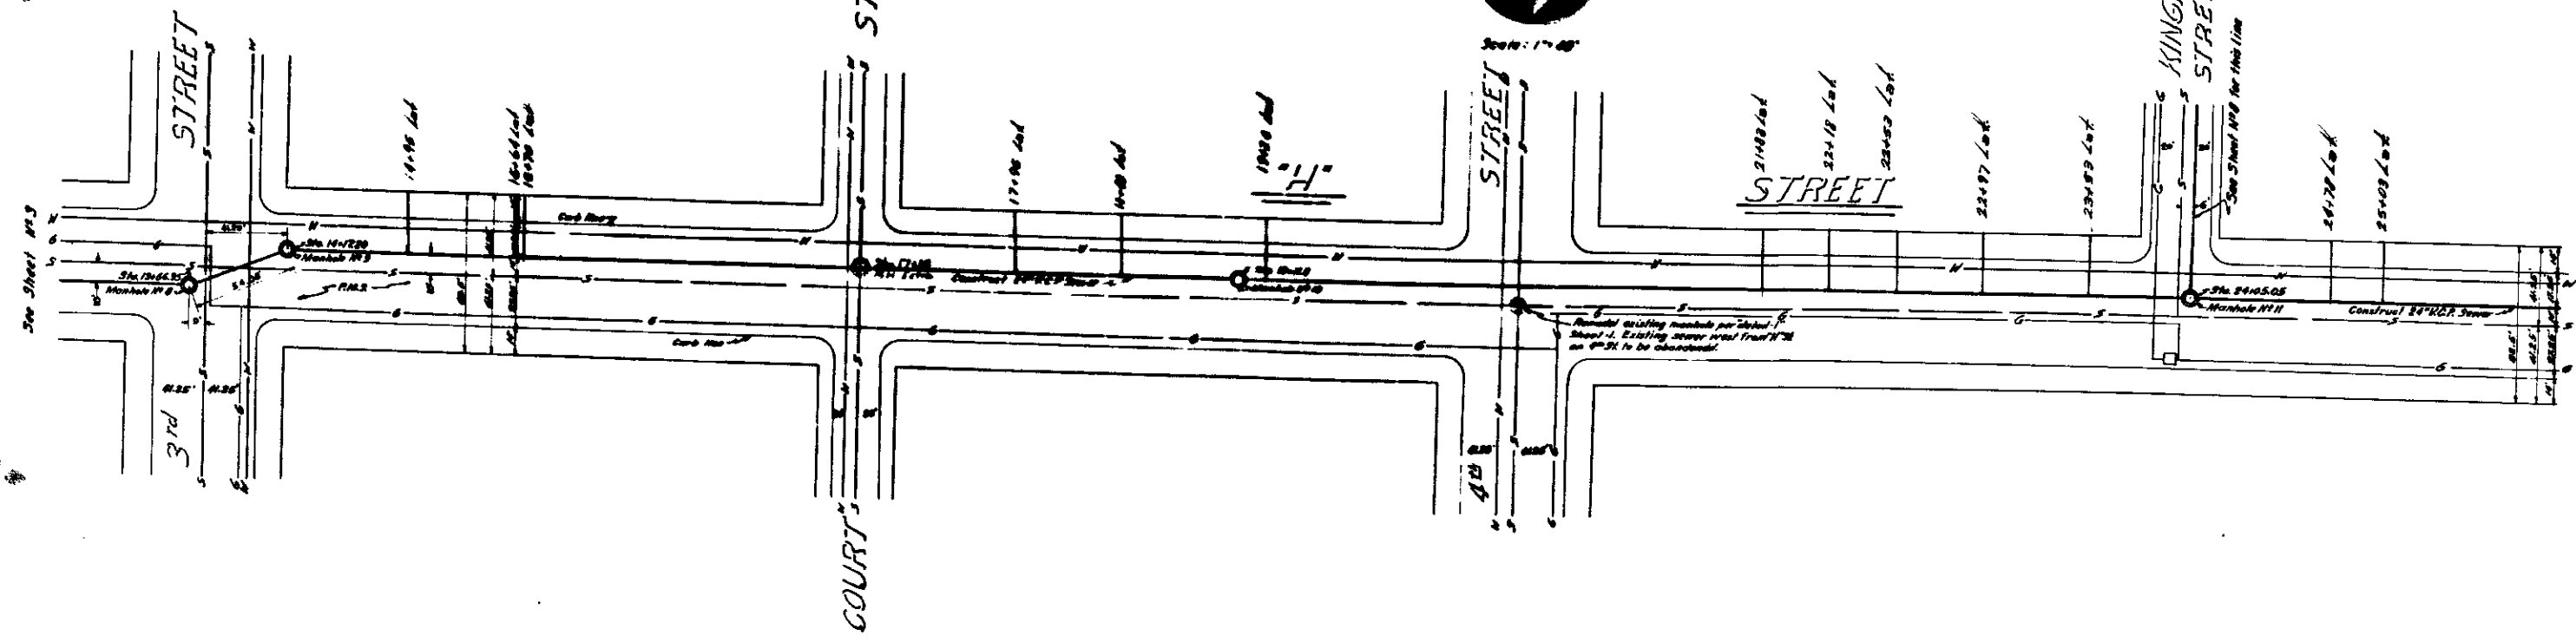

1070'

1060'

1050'

13

B.M. Street S.E. Cor  
3rd St & 1st St  
Elev. 1053.36'

15

16

17

18

19

20

22

23

24


25

26

PROFILE  
"H" STREET  
May 17, 1922  
Scale 1" = 10'



300' = 1"

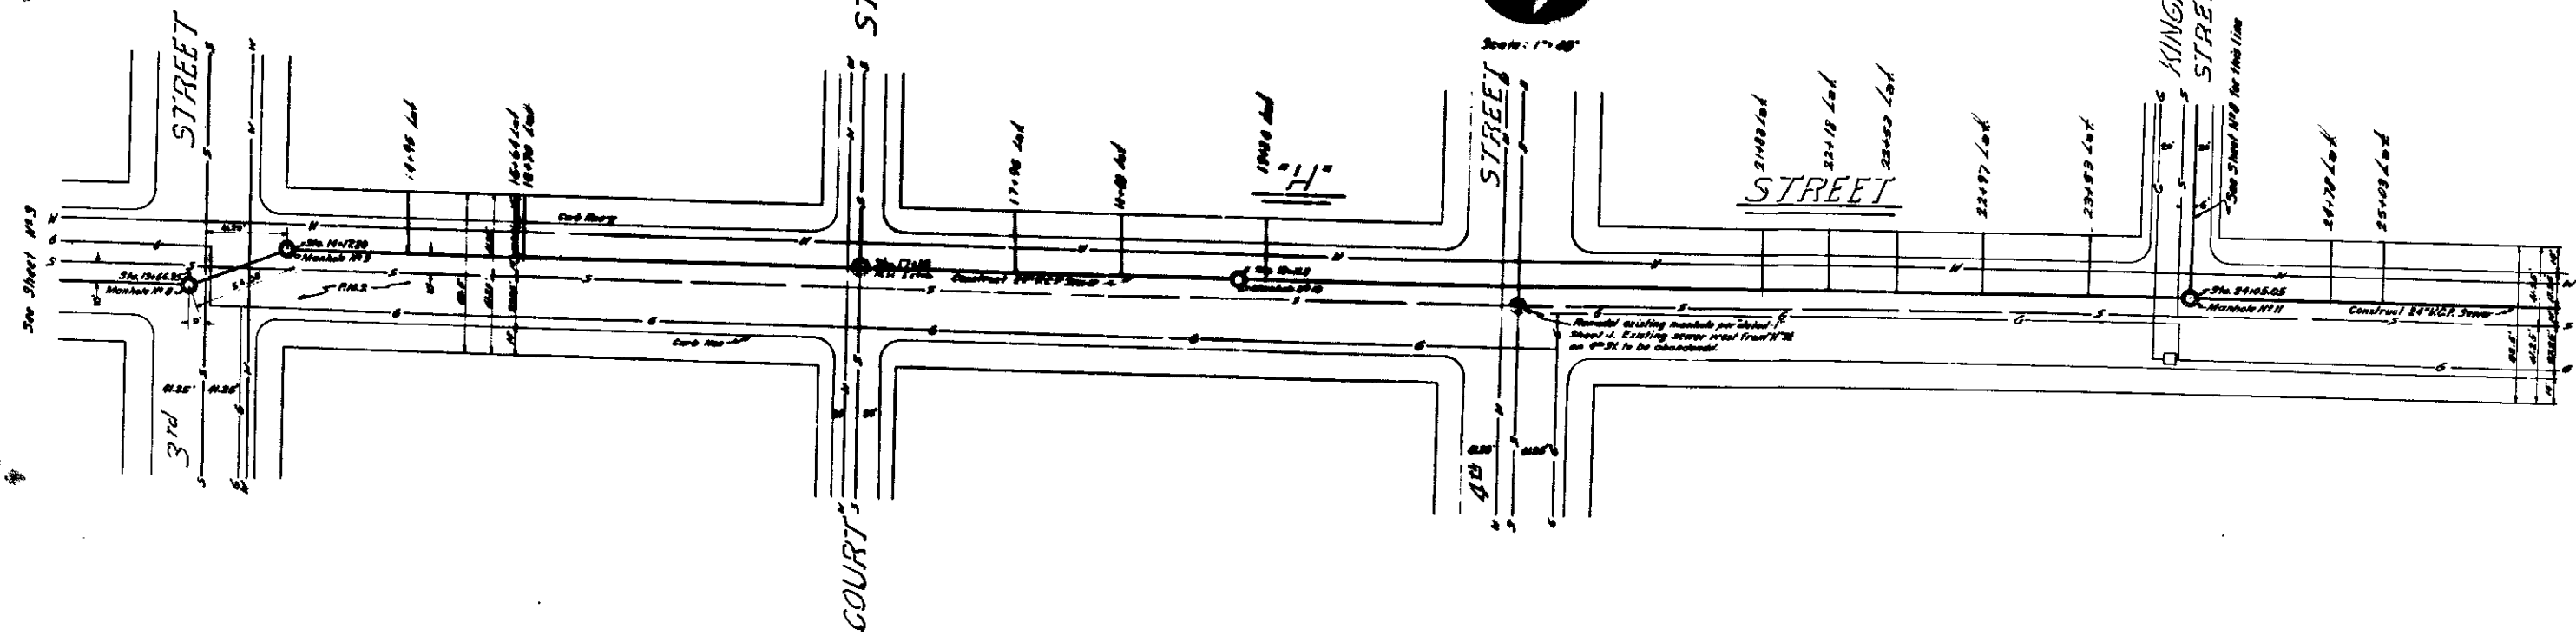

Continued on Sheet No. 5