
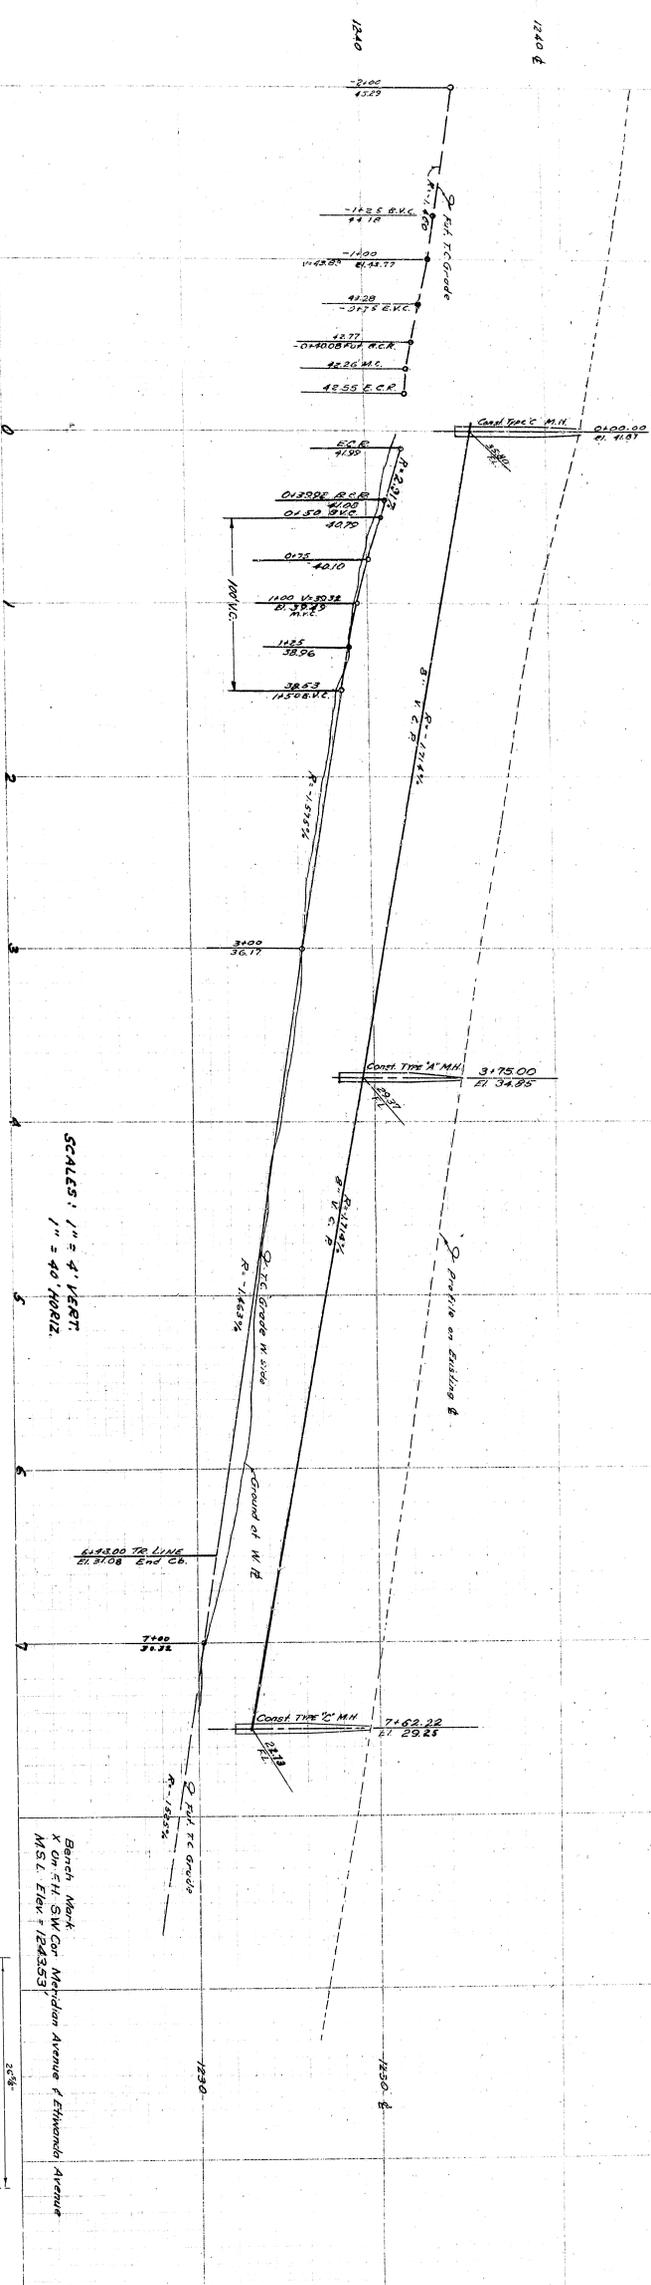
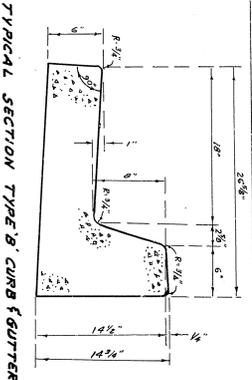
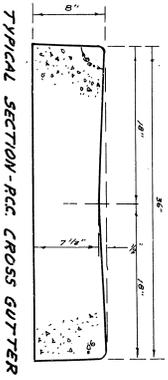
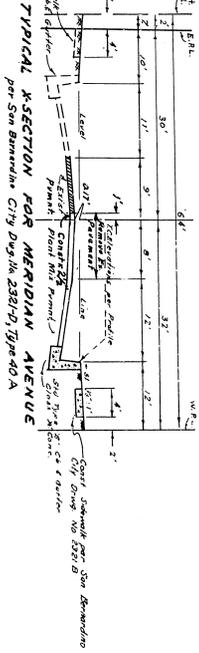


SCALES: 1" = 4' VERT.
1" = 40' HORIZ.

Sanborn Map
X 1:1. SW Cor. Meridian Avenue & Etiwanda Avenue
M.S. File # 1243531

D.C. Kellert
REGISTERED CIVIL ENGINEER No. 1871

| | |
|---|---------------------|
| DEPARTMENT OF ENGINEERING CITY OF SAN BERNARDINO | |
| TRACT NO. 5011 | |
| IMPROVEMENT PLANS & PROFILES | |
| SUBMITTED BY JENNINGS ENGR. CO. | REFERENCE |
| APPROVED BY <i>[Signature]</i> | DATE |
| DESIGNED BY <i>[Signature]</i> | DATE |
| CHECKED BY <i>[Signature]</i> | DATE |
| REGISTERED CIVIL ENGINEER No. 1871 | DATE |
| ISSUING NO. 2413 | SHEET 1 OF 3 SHEETS |





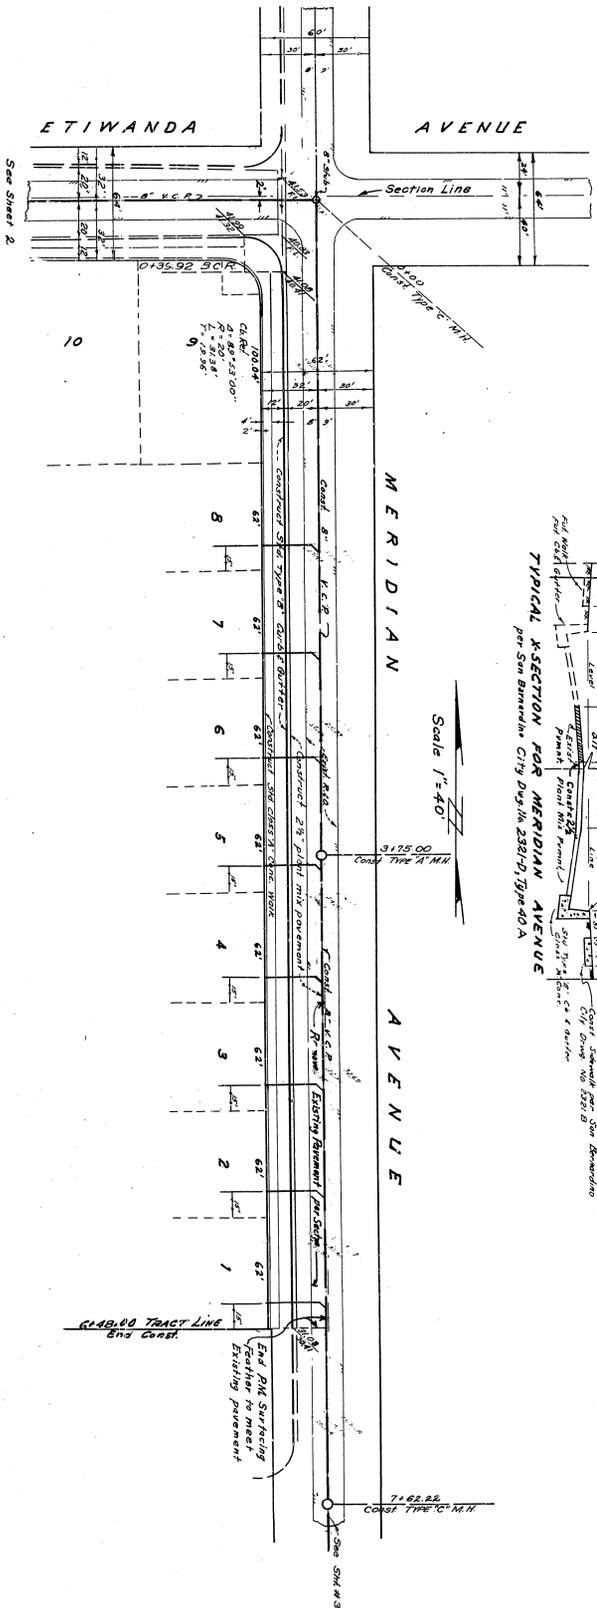


SCALES: 1" = 4' VERT.
1" = 40' HORIZ.

Sanborn Map
X 114, SW Cor. Meridian Avenue & Etiwanda Avenue
M.S. File # 1243531

D.C. Kellert
REGISTERED CIVIL ENGINEER No. 1871

| | |
|---|-------------|
| DEPARTMENT OF ENGINEERING CITY OF SAN BERNARDINO | |
| TRACT NO. 5011 | |
| IMPROVEMENT PLANS & PROFILES | |
| SUBMITTED BY JENNINGS ENGR. CO. | REFERENCE |
| APPROVED BY <i>[Signature]</i> | 2413 |
| DESIGNED BY <i>[Signature]</i> | SHEET 1 |
| CHECKED BY <i>[Signature]</i> | OF 3 SHEETS |
| REGISTERED CIVIL ENGINEER No. 1871 | |

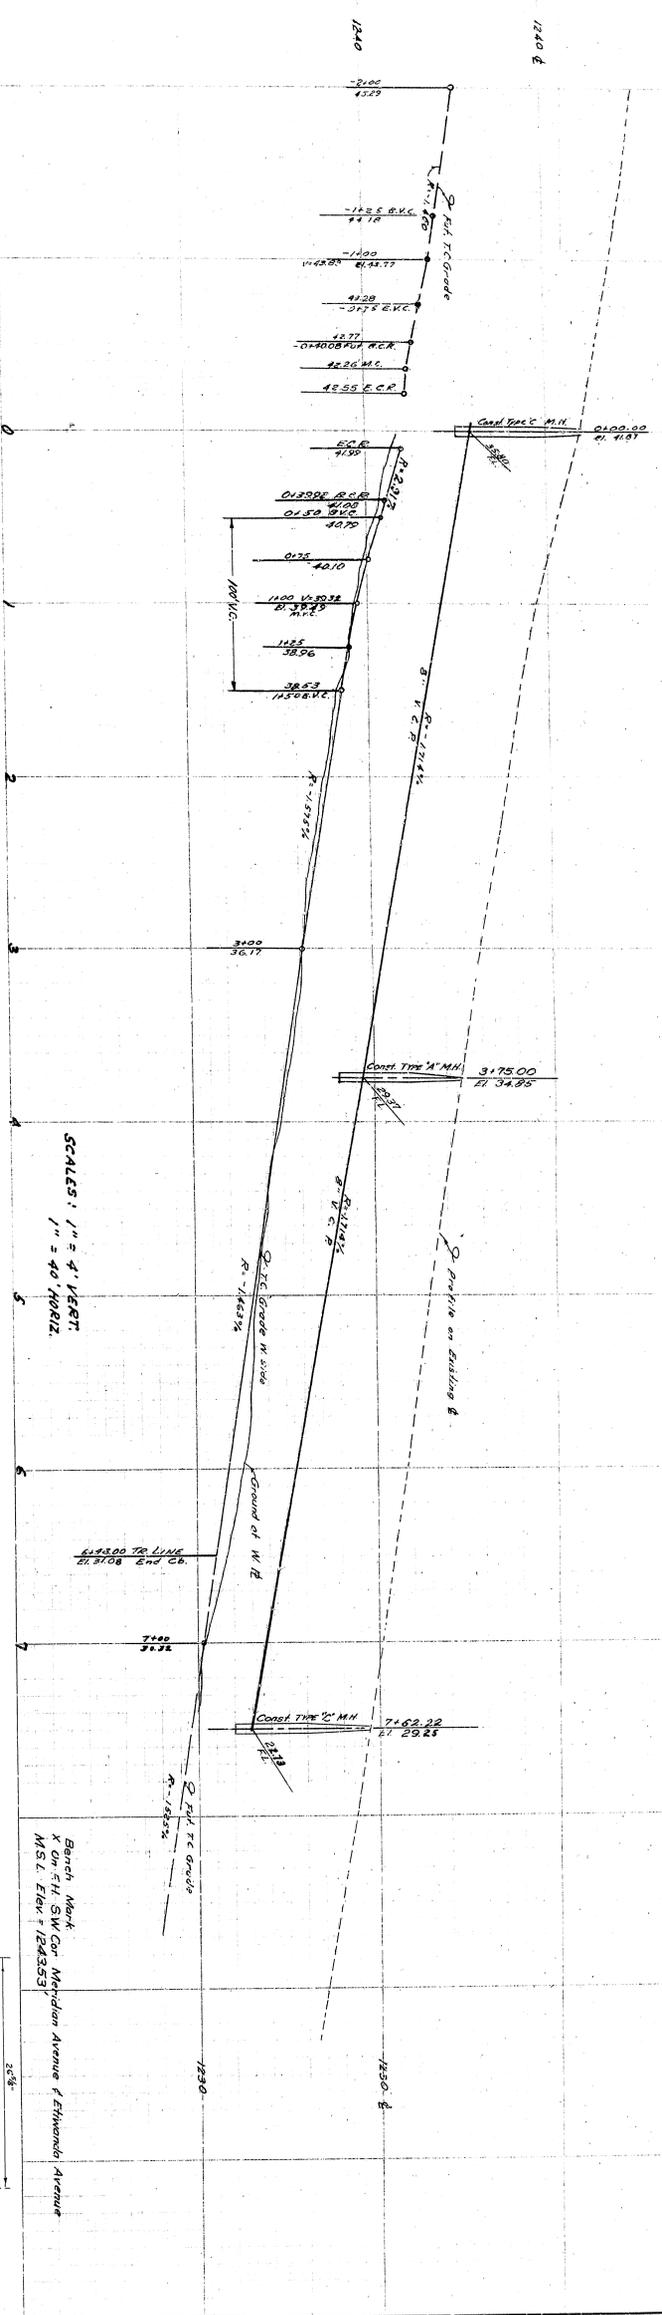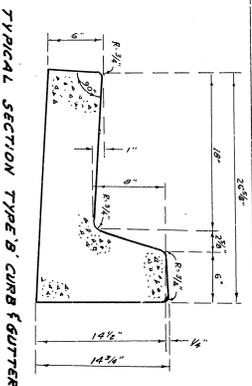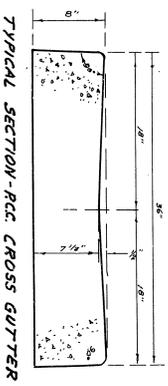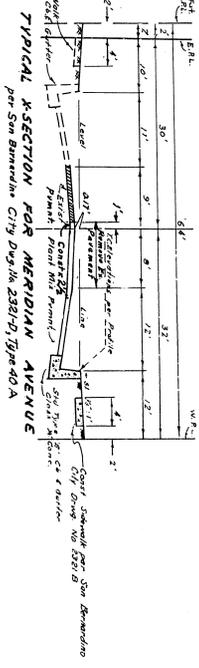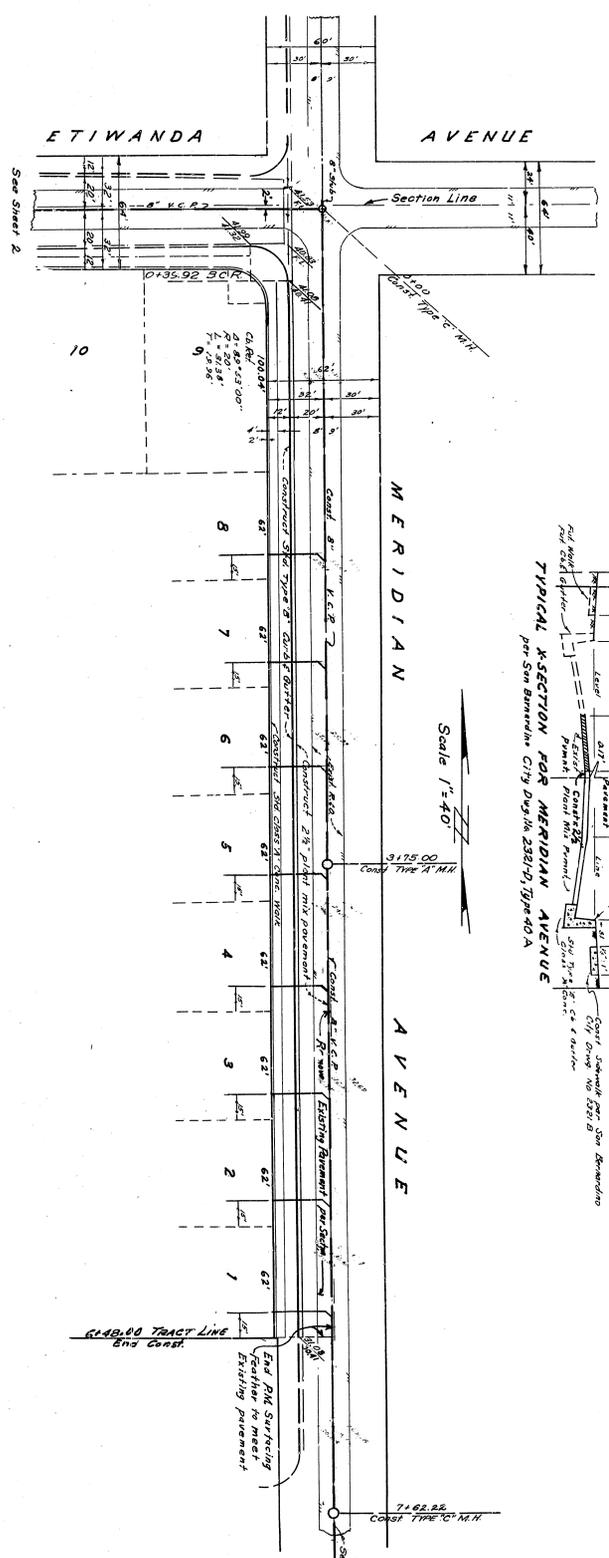

SCALES: 1" = 4' VERT.
1" = 40' HORIZ.

Sanborn Map
X 1:1. SW Cor. Meridian Avenue & Etiwanda Avenue
M.S. File # 124353

D.C. Kellert
REGISTERED CIVIL ENGINEER No. 1871

| | |
|---|---------------------|
| DEPARTMENT OF ENGINEERING CITY OF SAN BERNARDINO | |
| TRACT NO. 5011 | |
| IMPROVEMENT PLANS & PROFILES | |
| SUBMITTED BY JENNINGS ENGR. CO. | REFERENCE |
| APPROVED BY [Signature] | DATE |
| DESIGNED BY [Signature] | DATE |
| CHECKED BY [Signature] | DATE |
| REGISTERED CIVIL ENGINEER No. 1871 | DRAWING NO. 2413 |
| | SHEET 1 OF 3 SHEETS |