
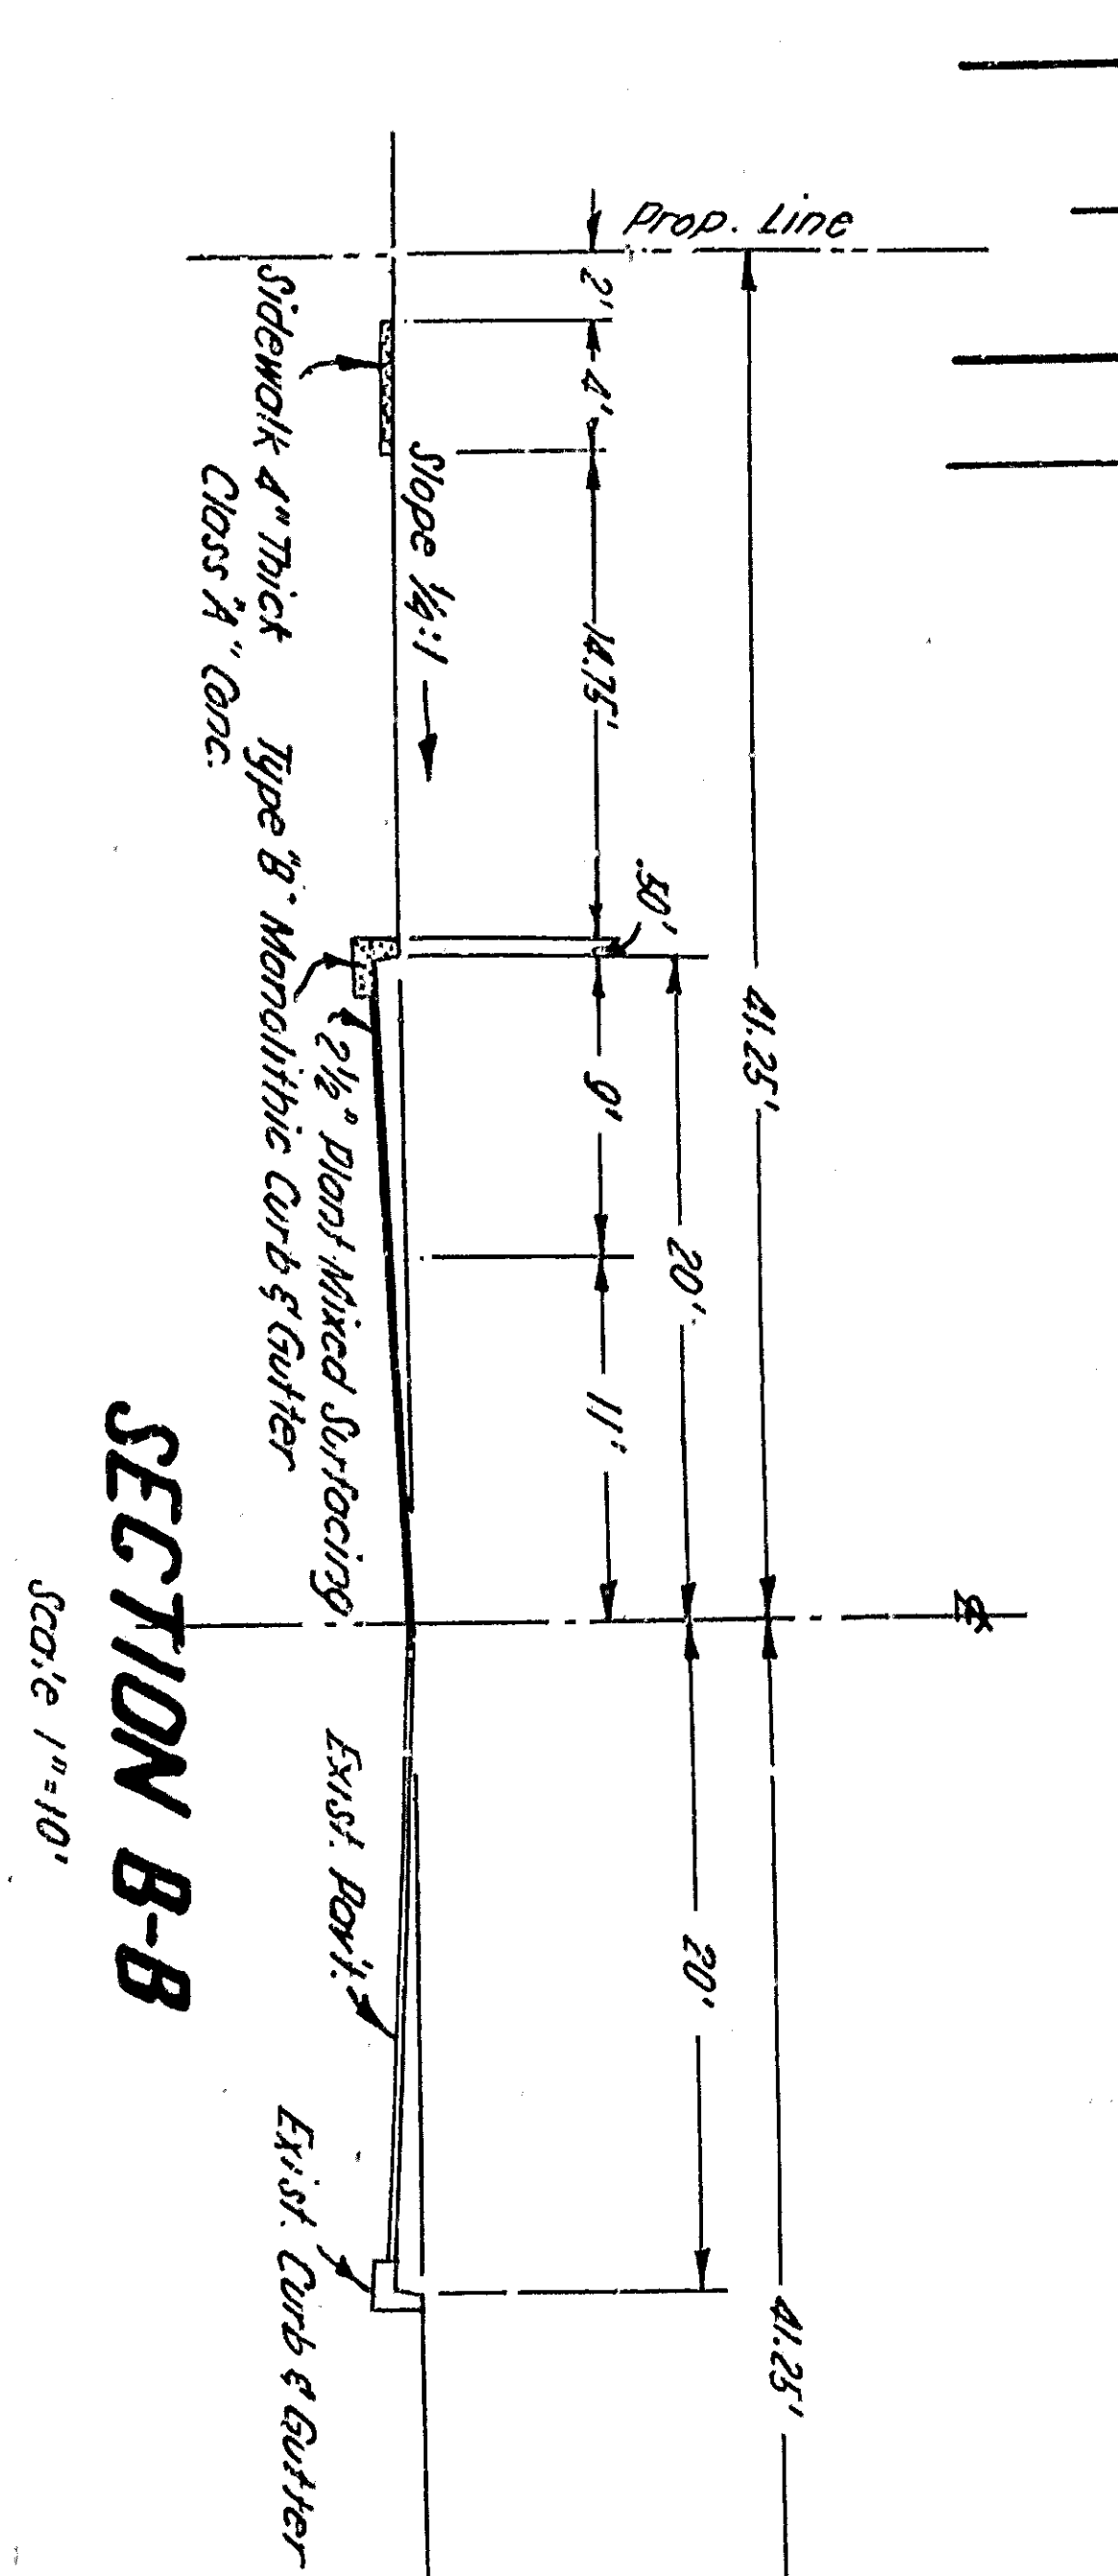





TYPICAL SECTION PCC GUTTER
For Temporary Turn-Around

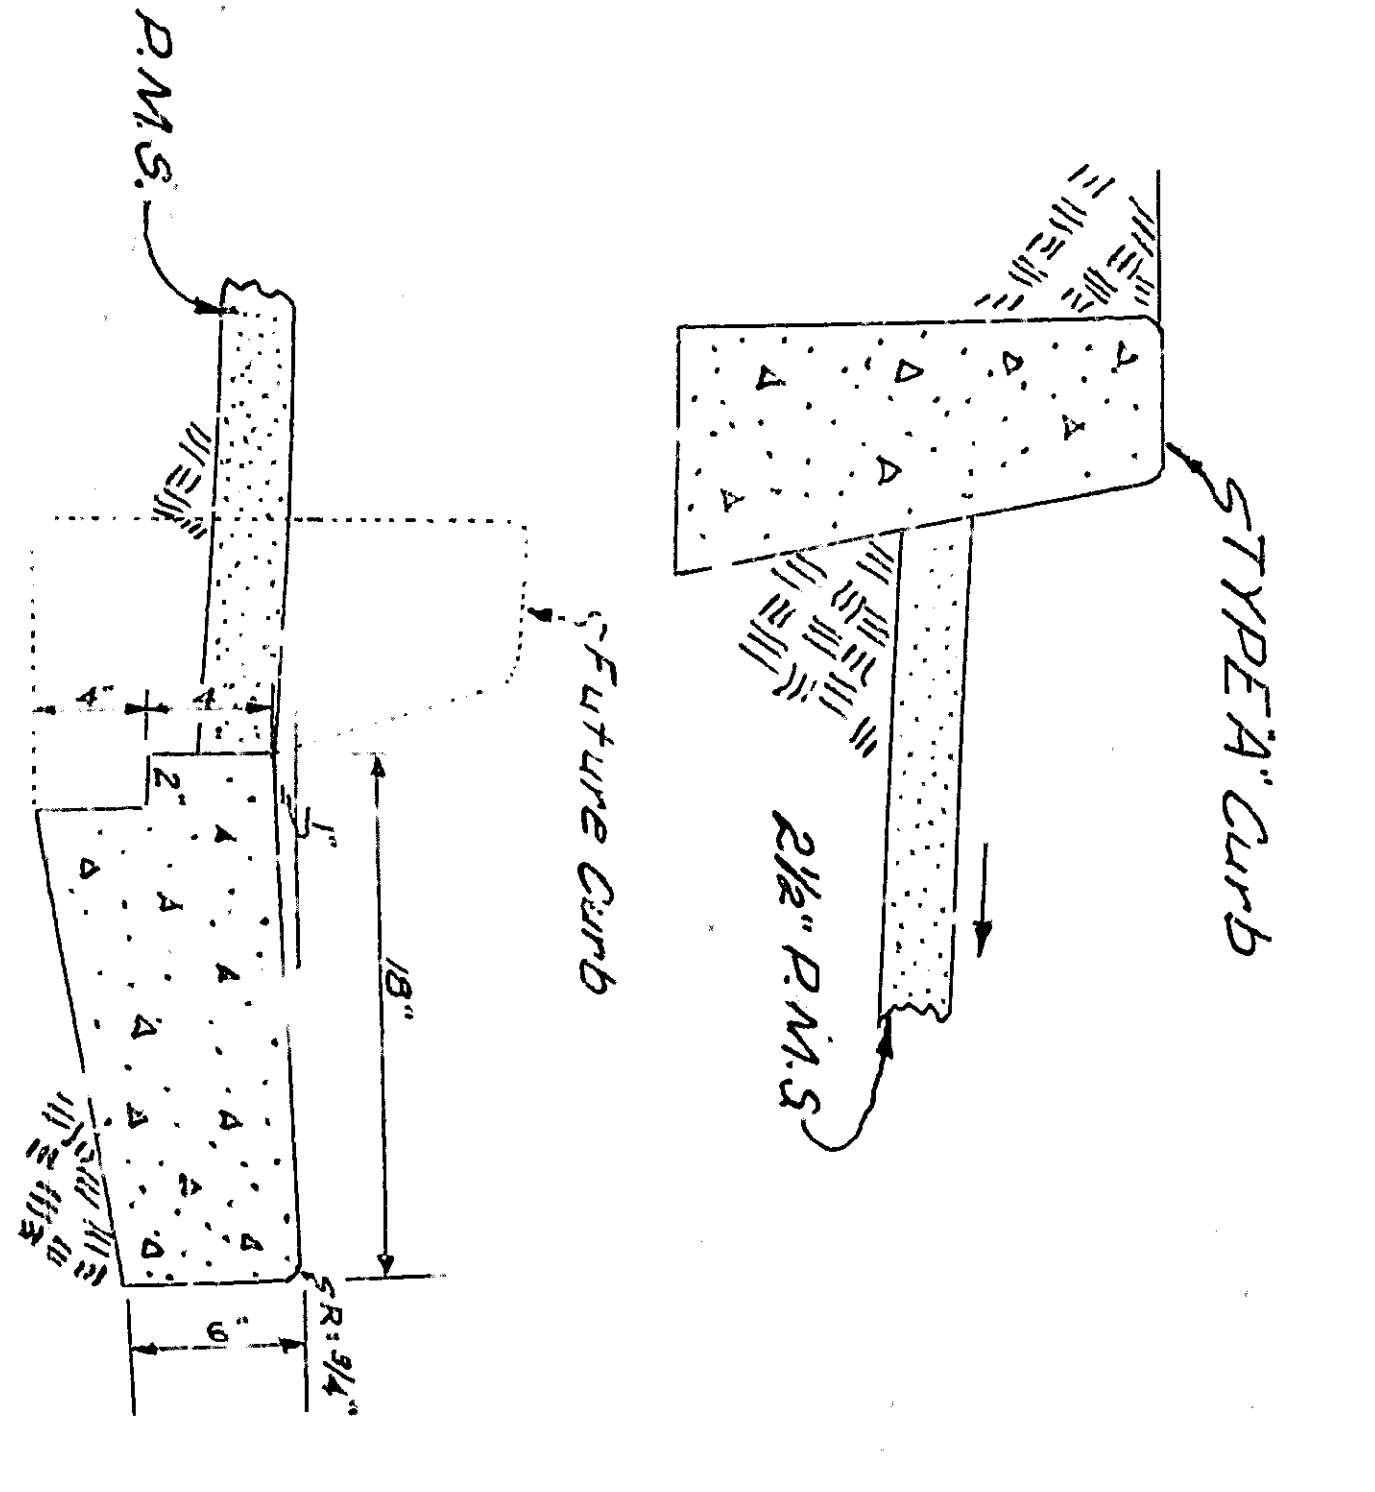


Submitted by: *Frank J. Powell*
 Registered Civil Engineer #7017

INTERSECTION DETAIL
MAGNOLIA AVE. & MUSCOTT STREET
Scale 1/8"=1'-0"

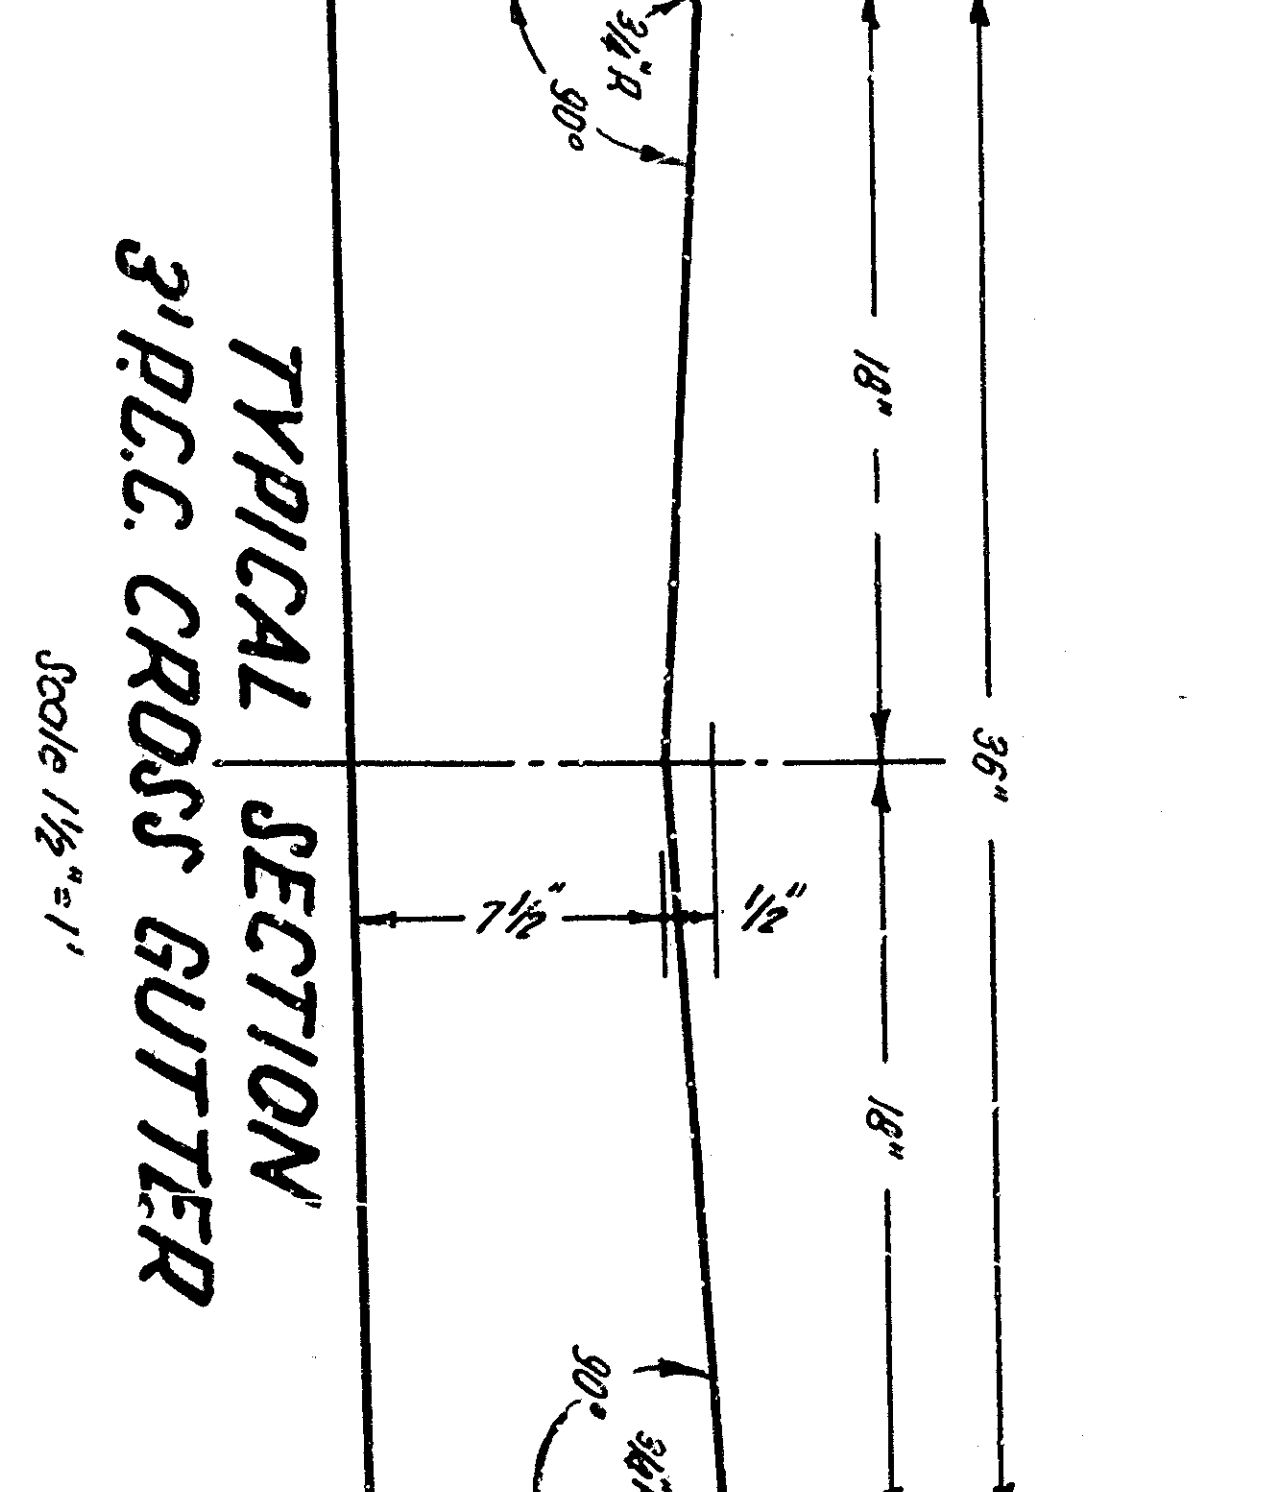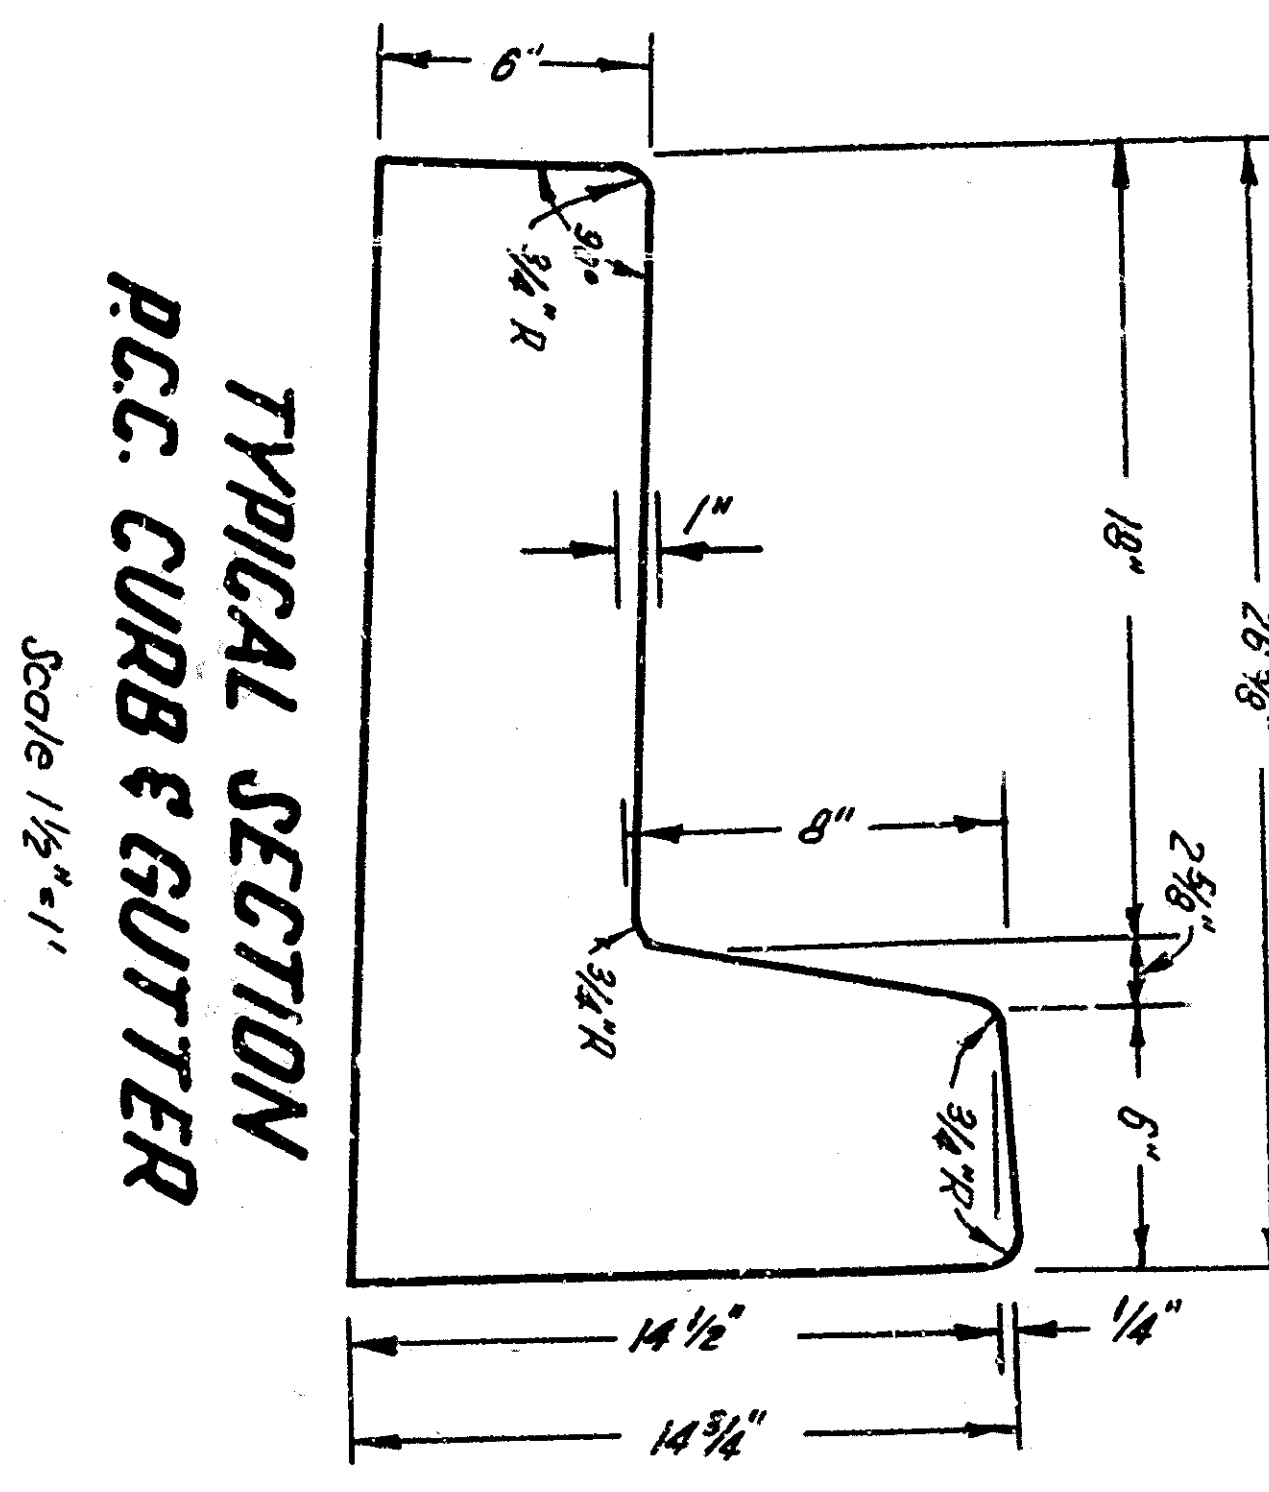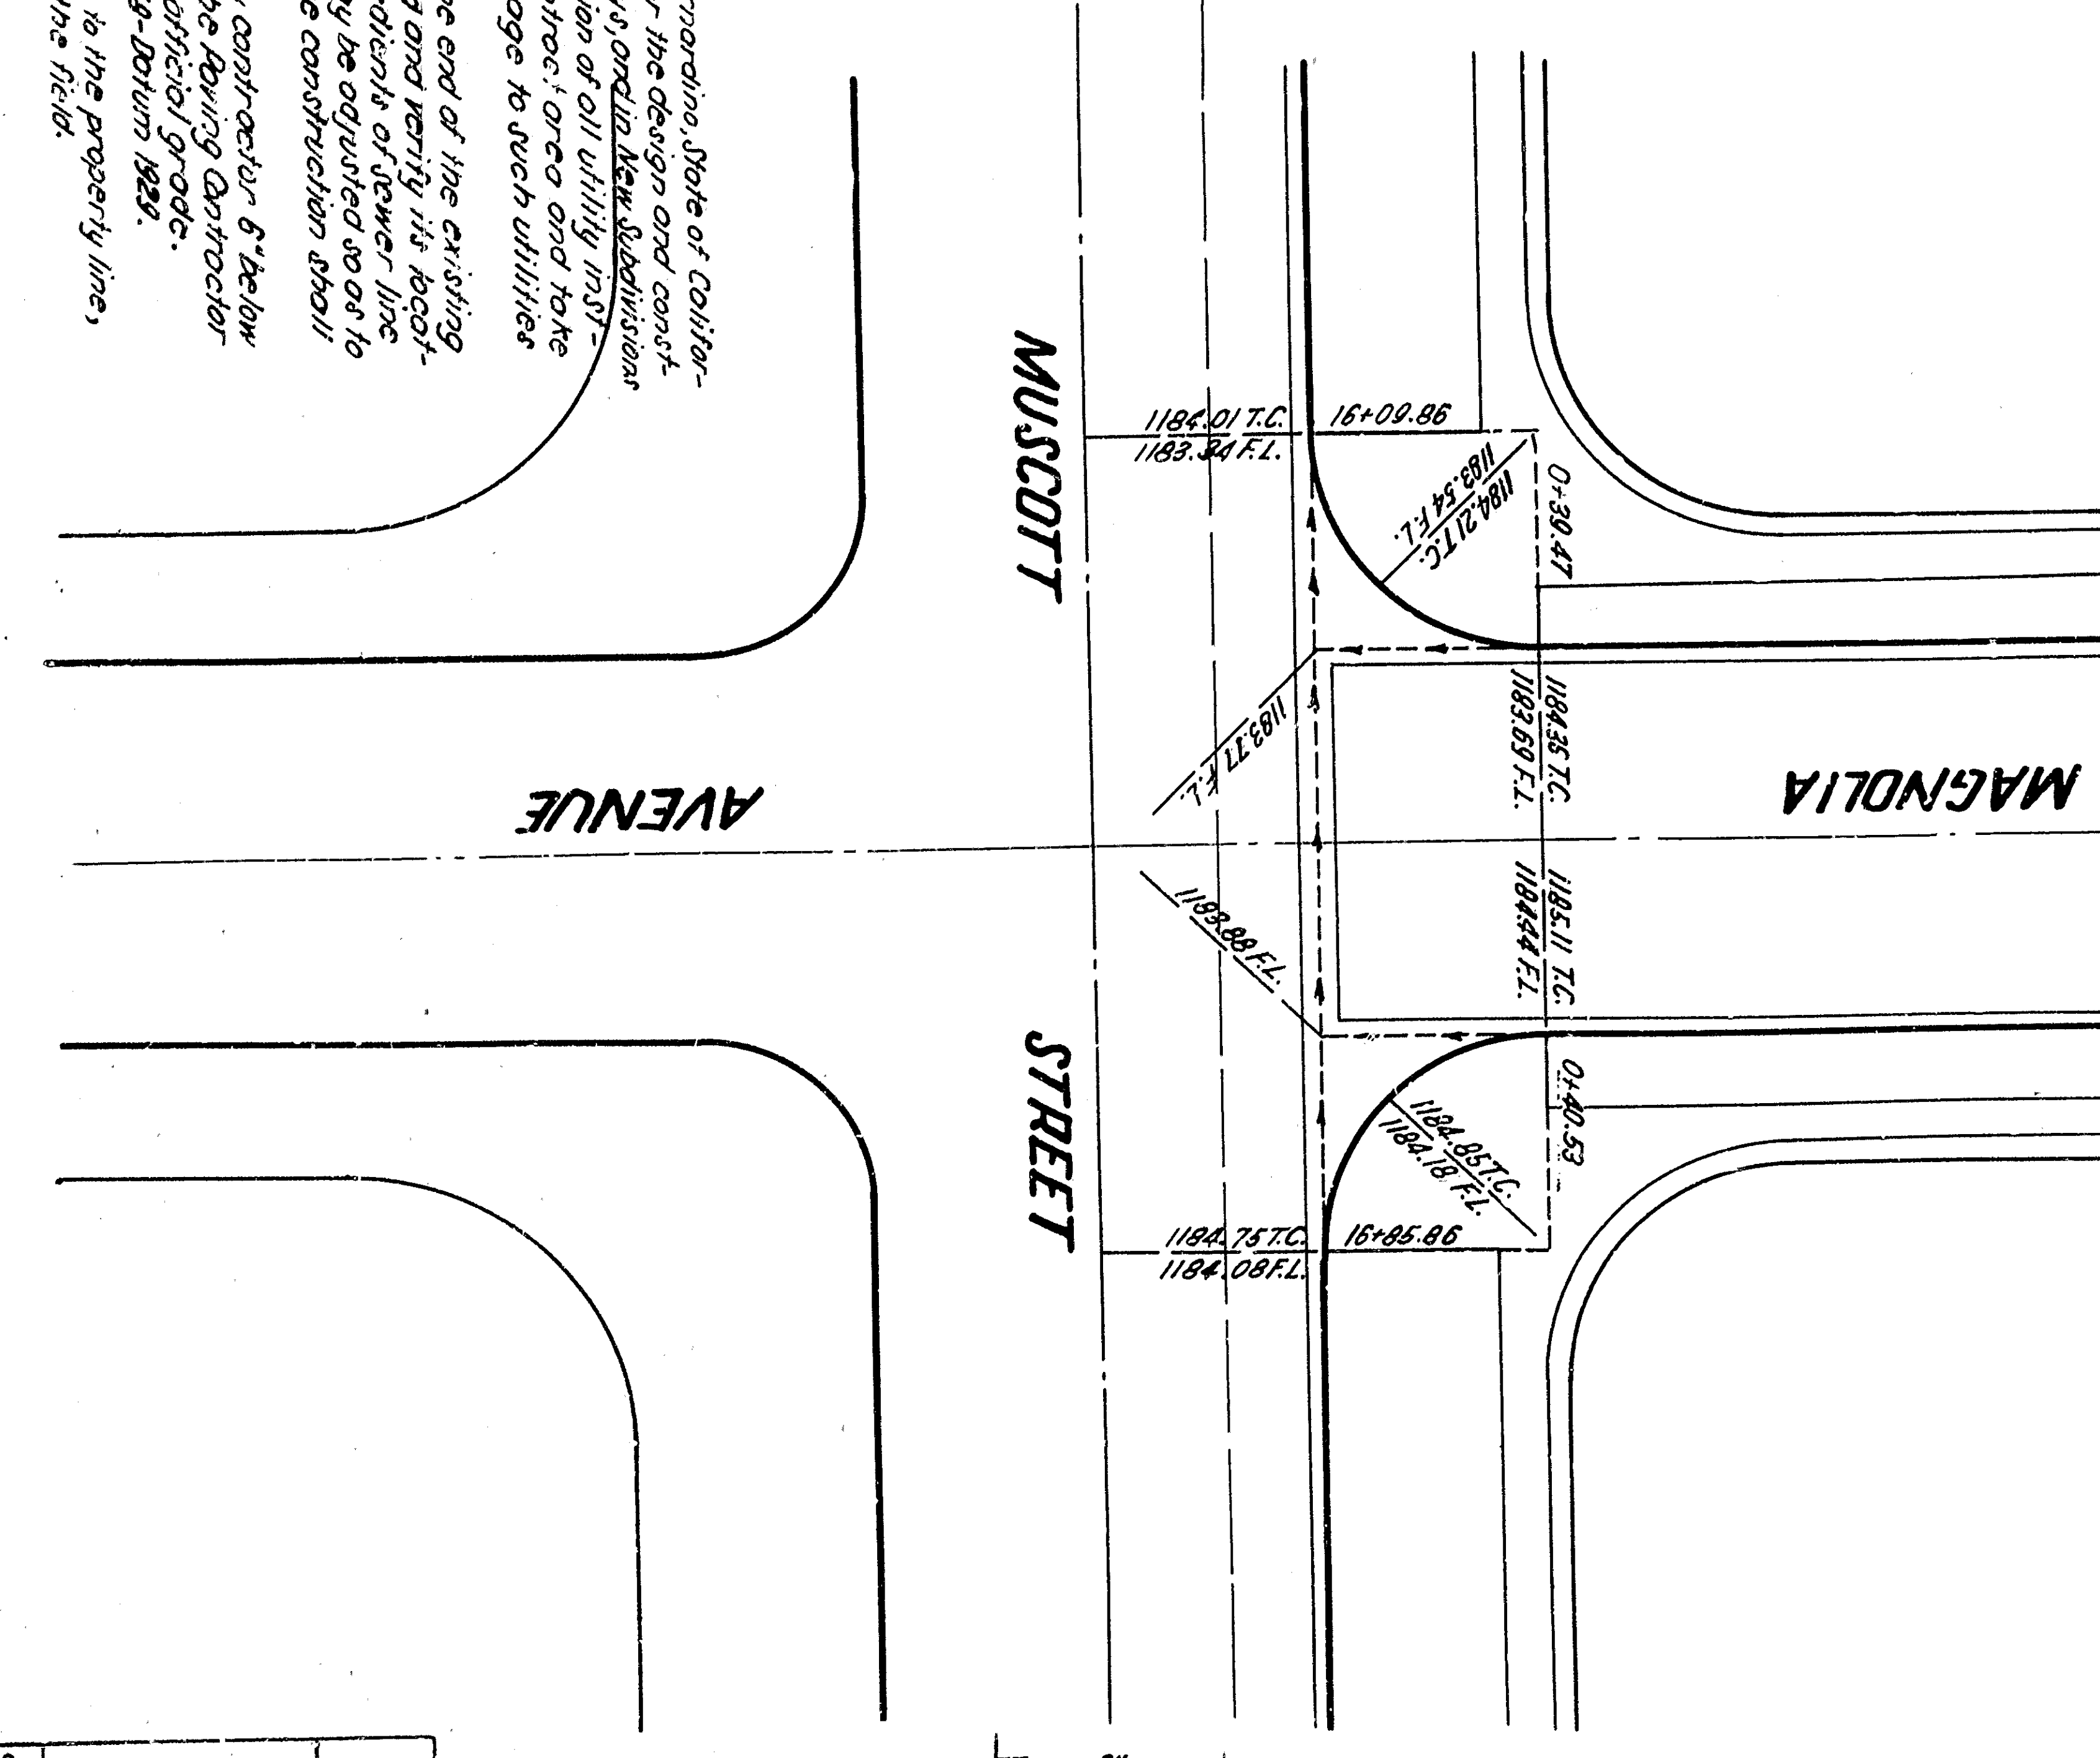

DEPARTMENT OF ENGINEERING
 CITY OF SAN BERNARDINO
 TRACT NO. 4862
 IMPROVEMENT PLAN & PROFILES
 SUBMITTED BY: *Henry F. Strahm*
 REGISTERED CIVIL ENGINEER NO. 29122
 DRAWN BY: *Z.S.*
 CHECKED BY: *Z.S.*
 SHEET 2 OF 2 SHEETS