

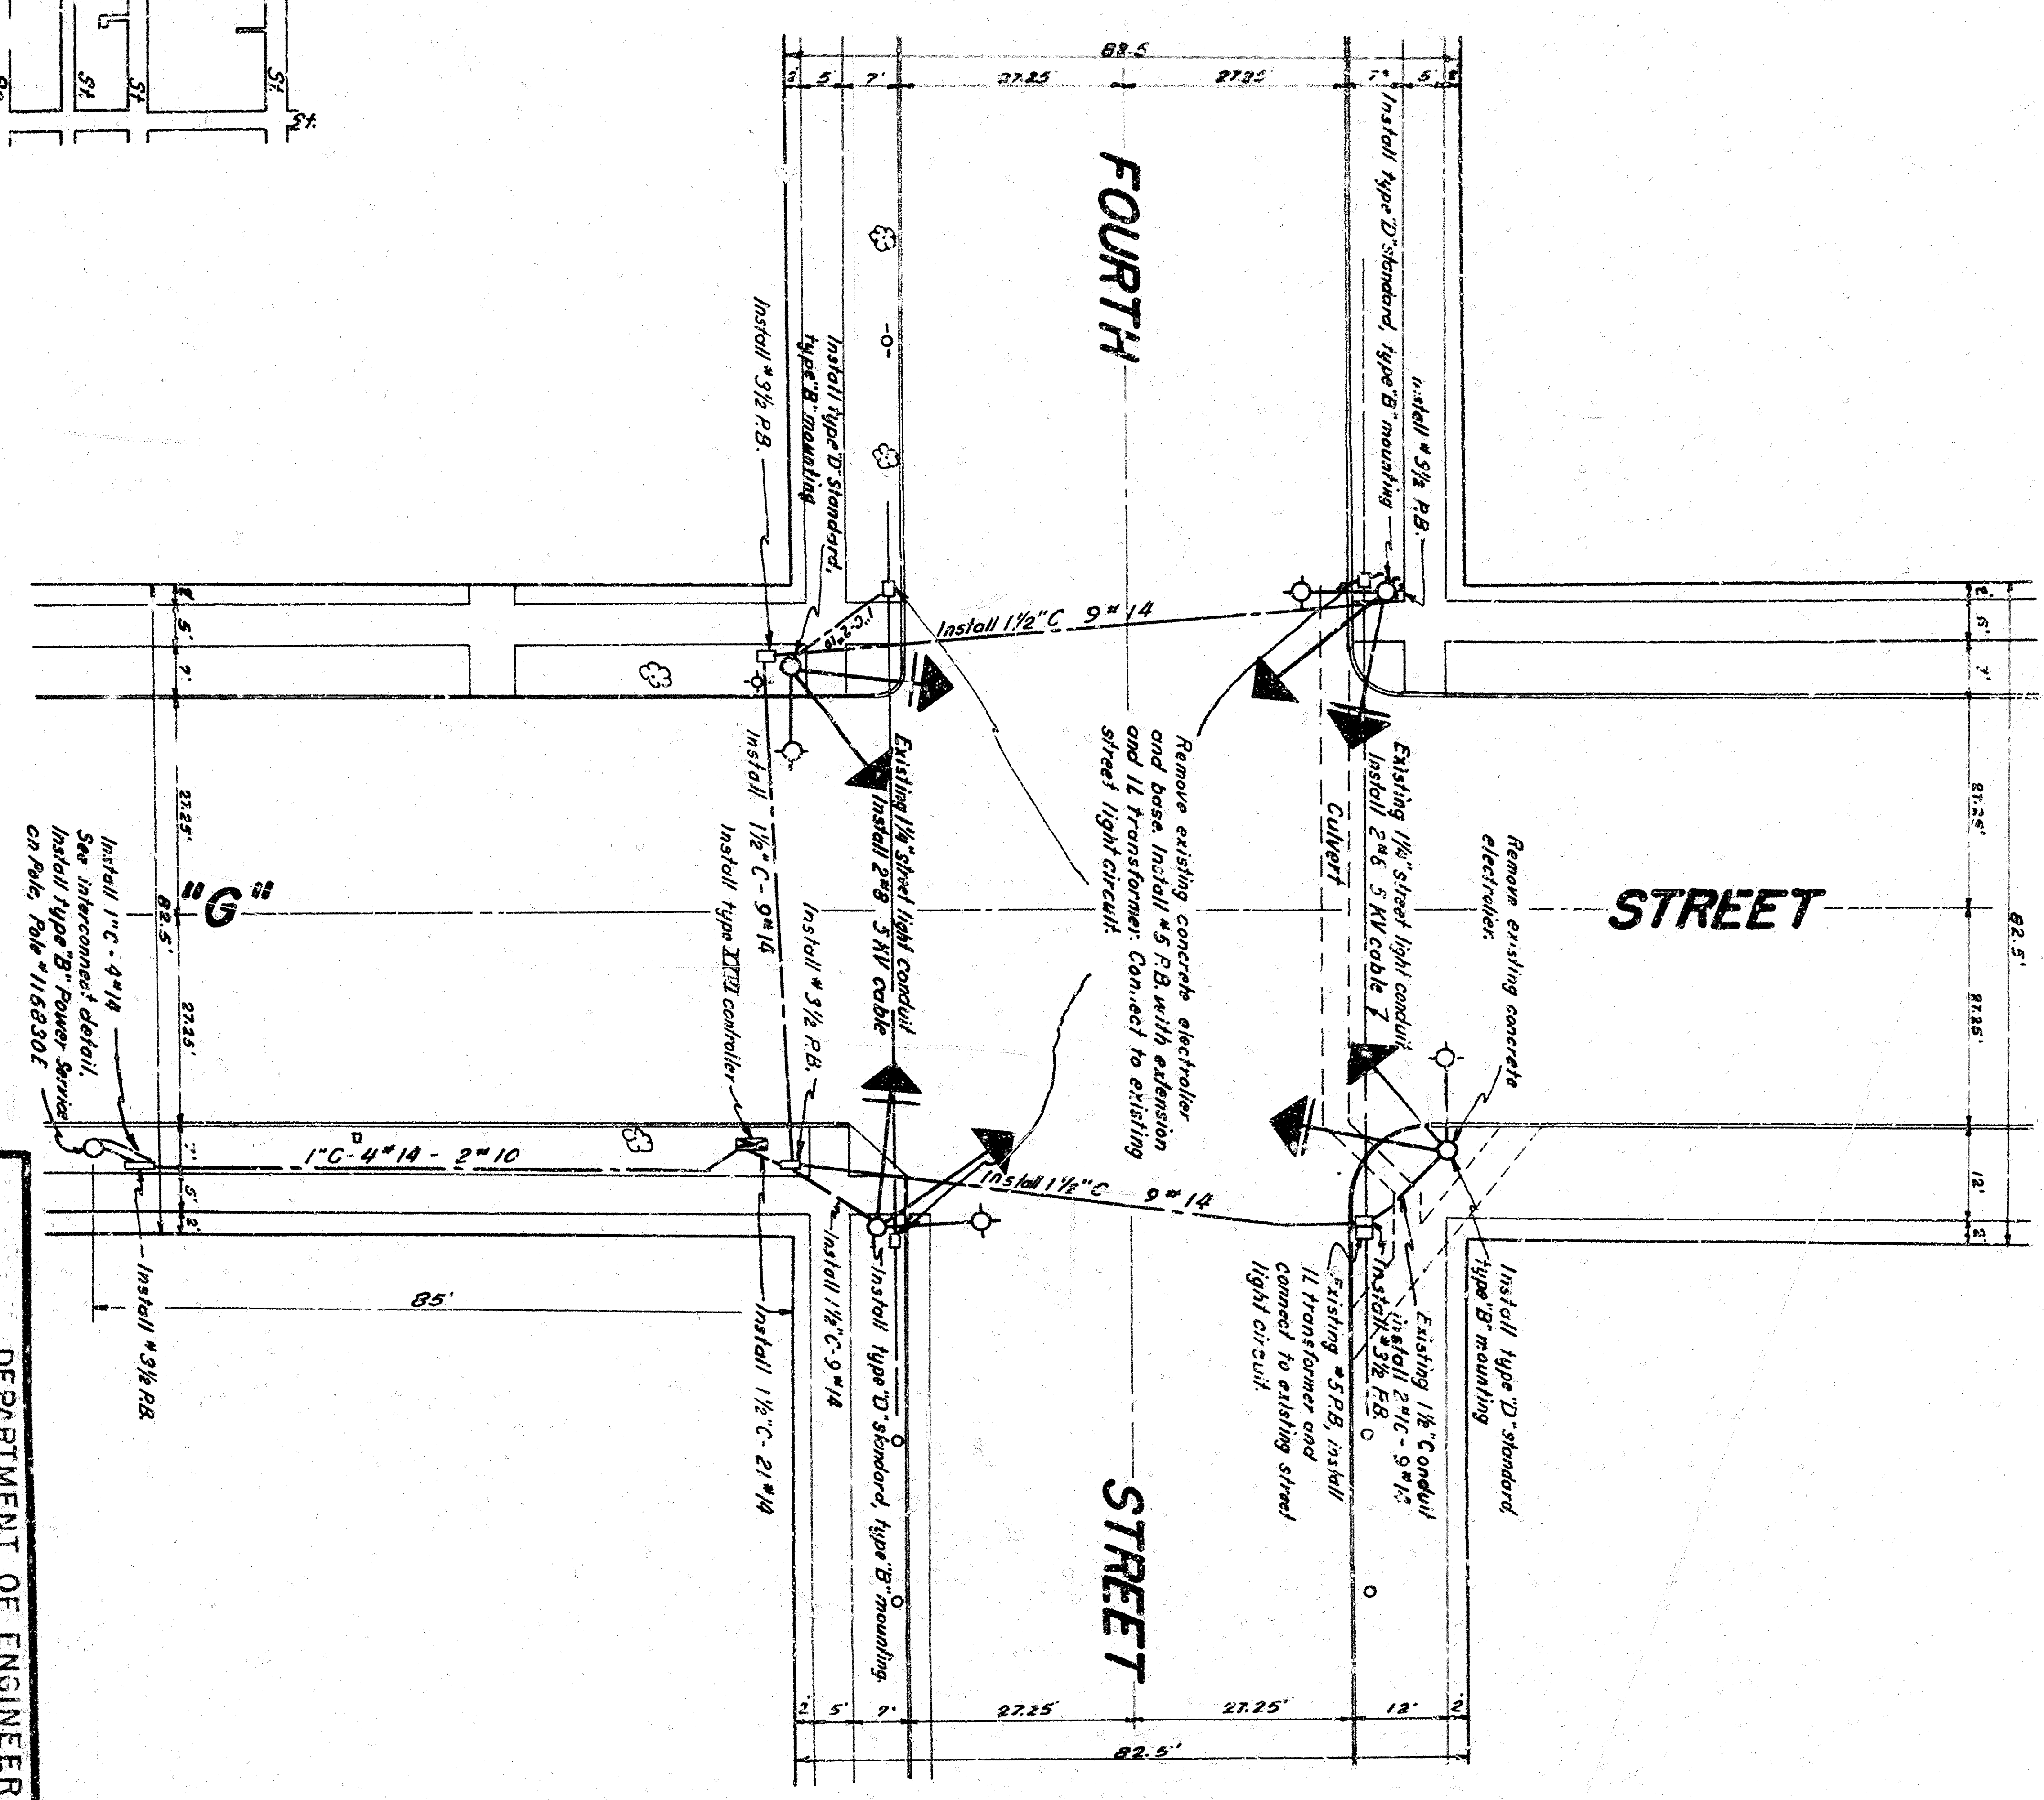


LOCATION MAP

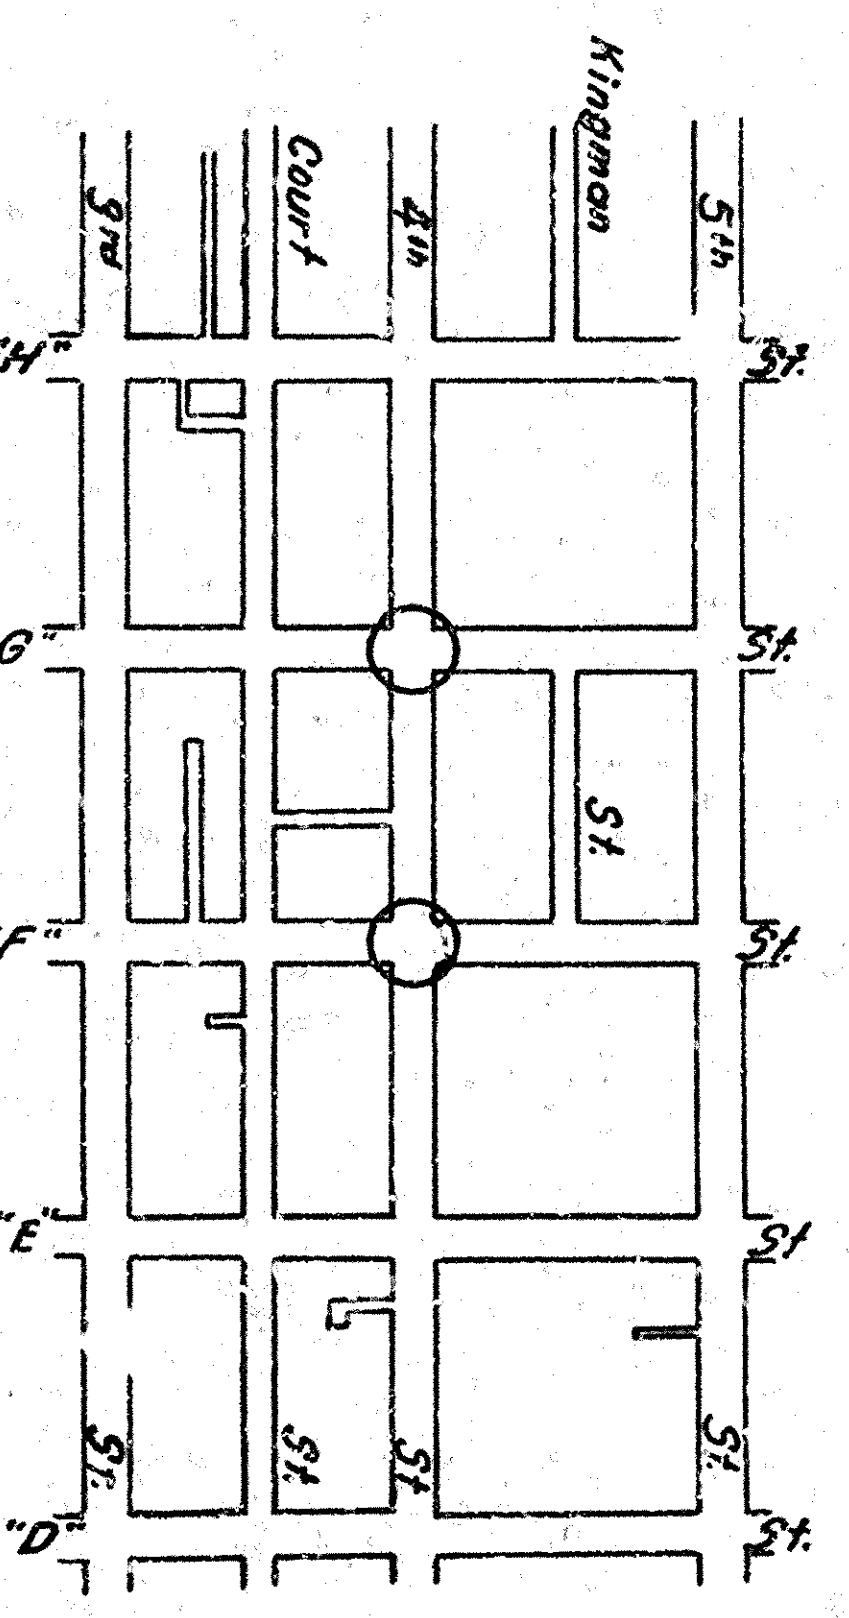


DEPARTMENT OF ENGINEERING
 CITY OF SAN BERNARDINO
TRAFFIC SIGNALS & SAFETY LIGHTING
 Intersection of Fourth Street & F Street
 Intersection of Fourth Street & G Street
 Intersection of Main Street & Fourth Street
 Intersection of Gilbert Street & Washington Ave.


SUBMITTED BY: ASL DATE: 12 3-52
 APPROVED BY: [Signature] DATE: 12 3-52
 REGISTERED CIVIL ENGINEER NO. 52324
 HE. ERNENE
 DRAWING NO: 2420
 SHEET NO: Pof-188
 CHECKED BY: C.I.C.
 DATE: 12 3-52

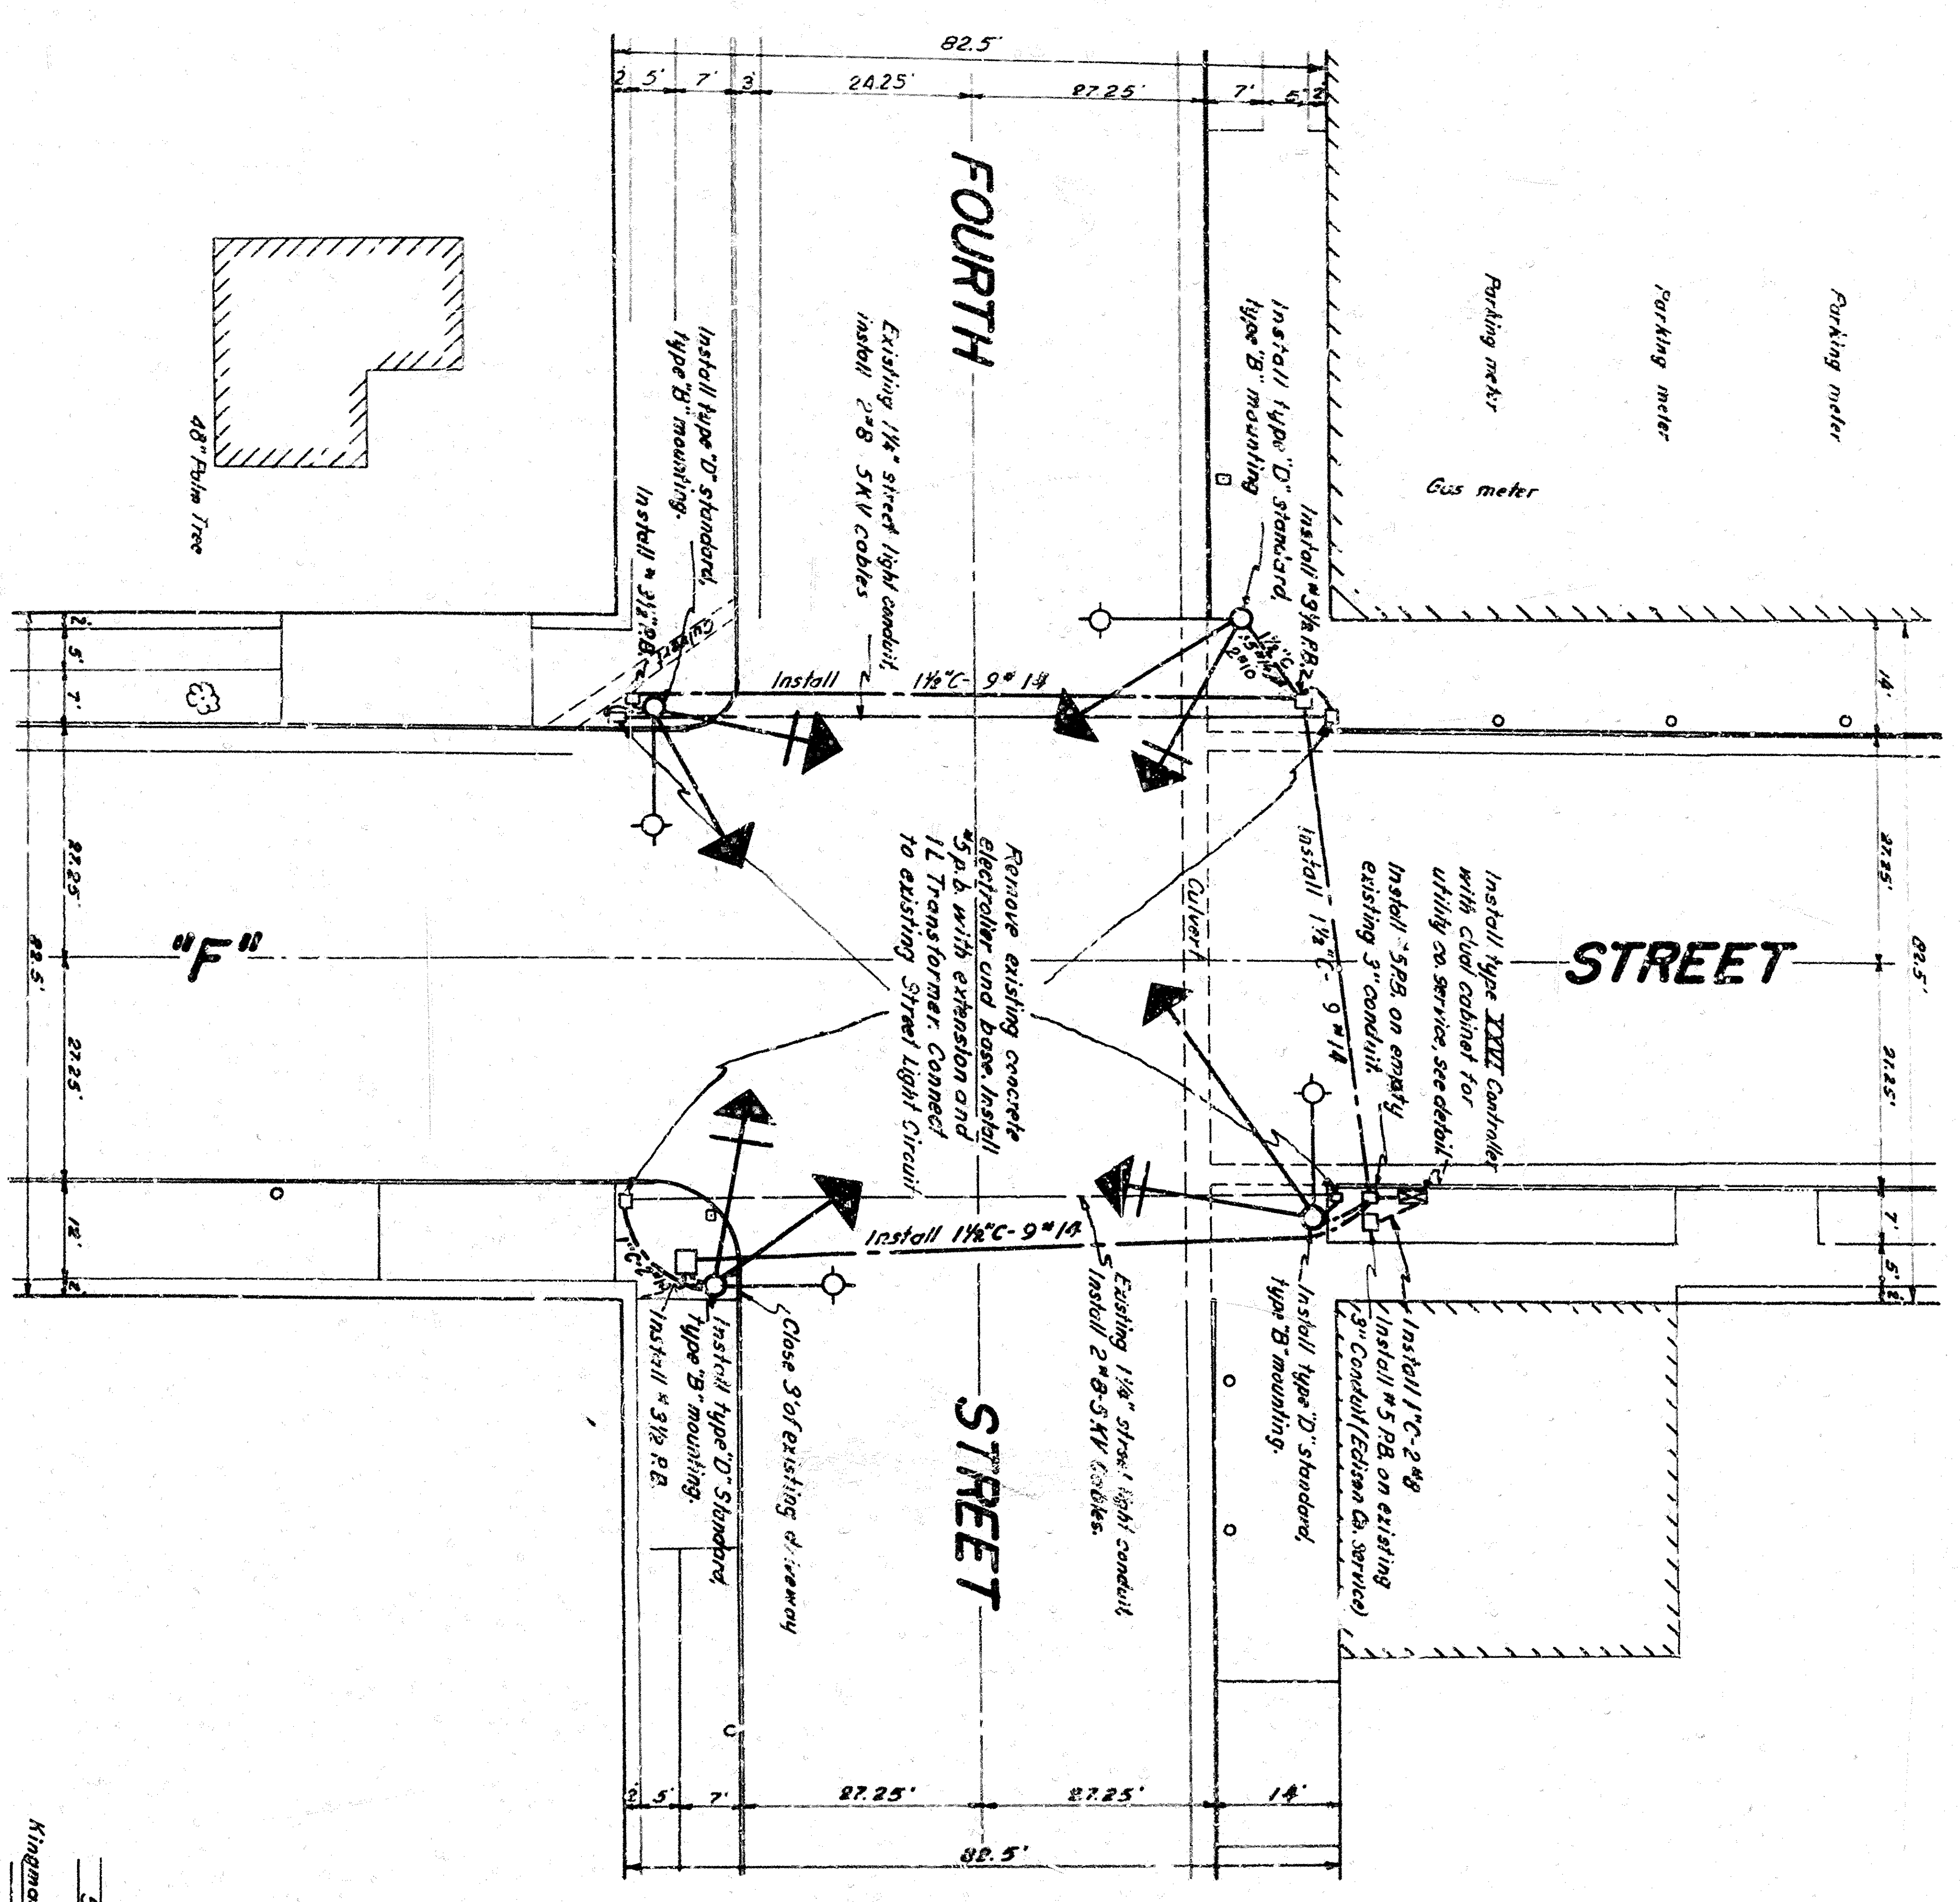

LOCATION MAP

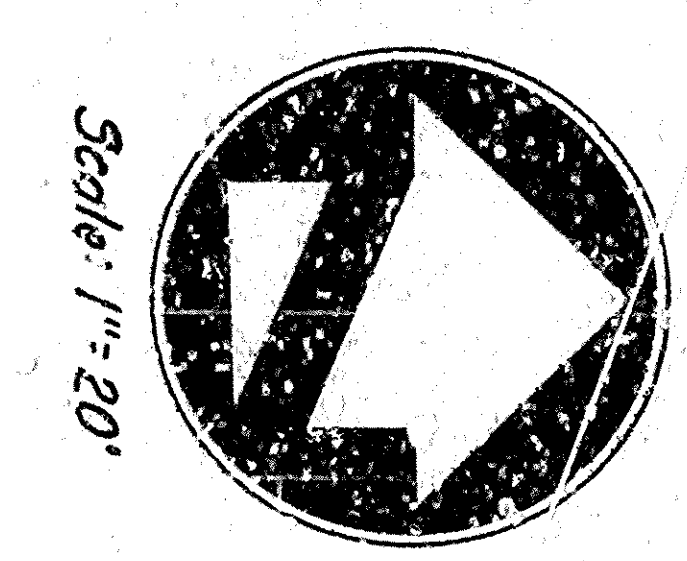

Scale 1"=20'

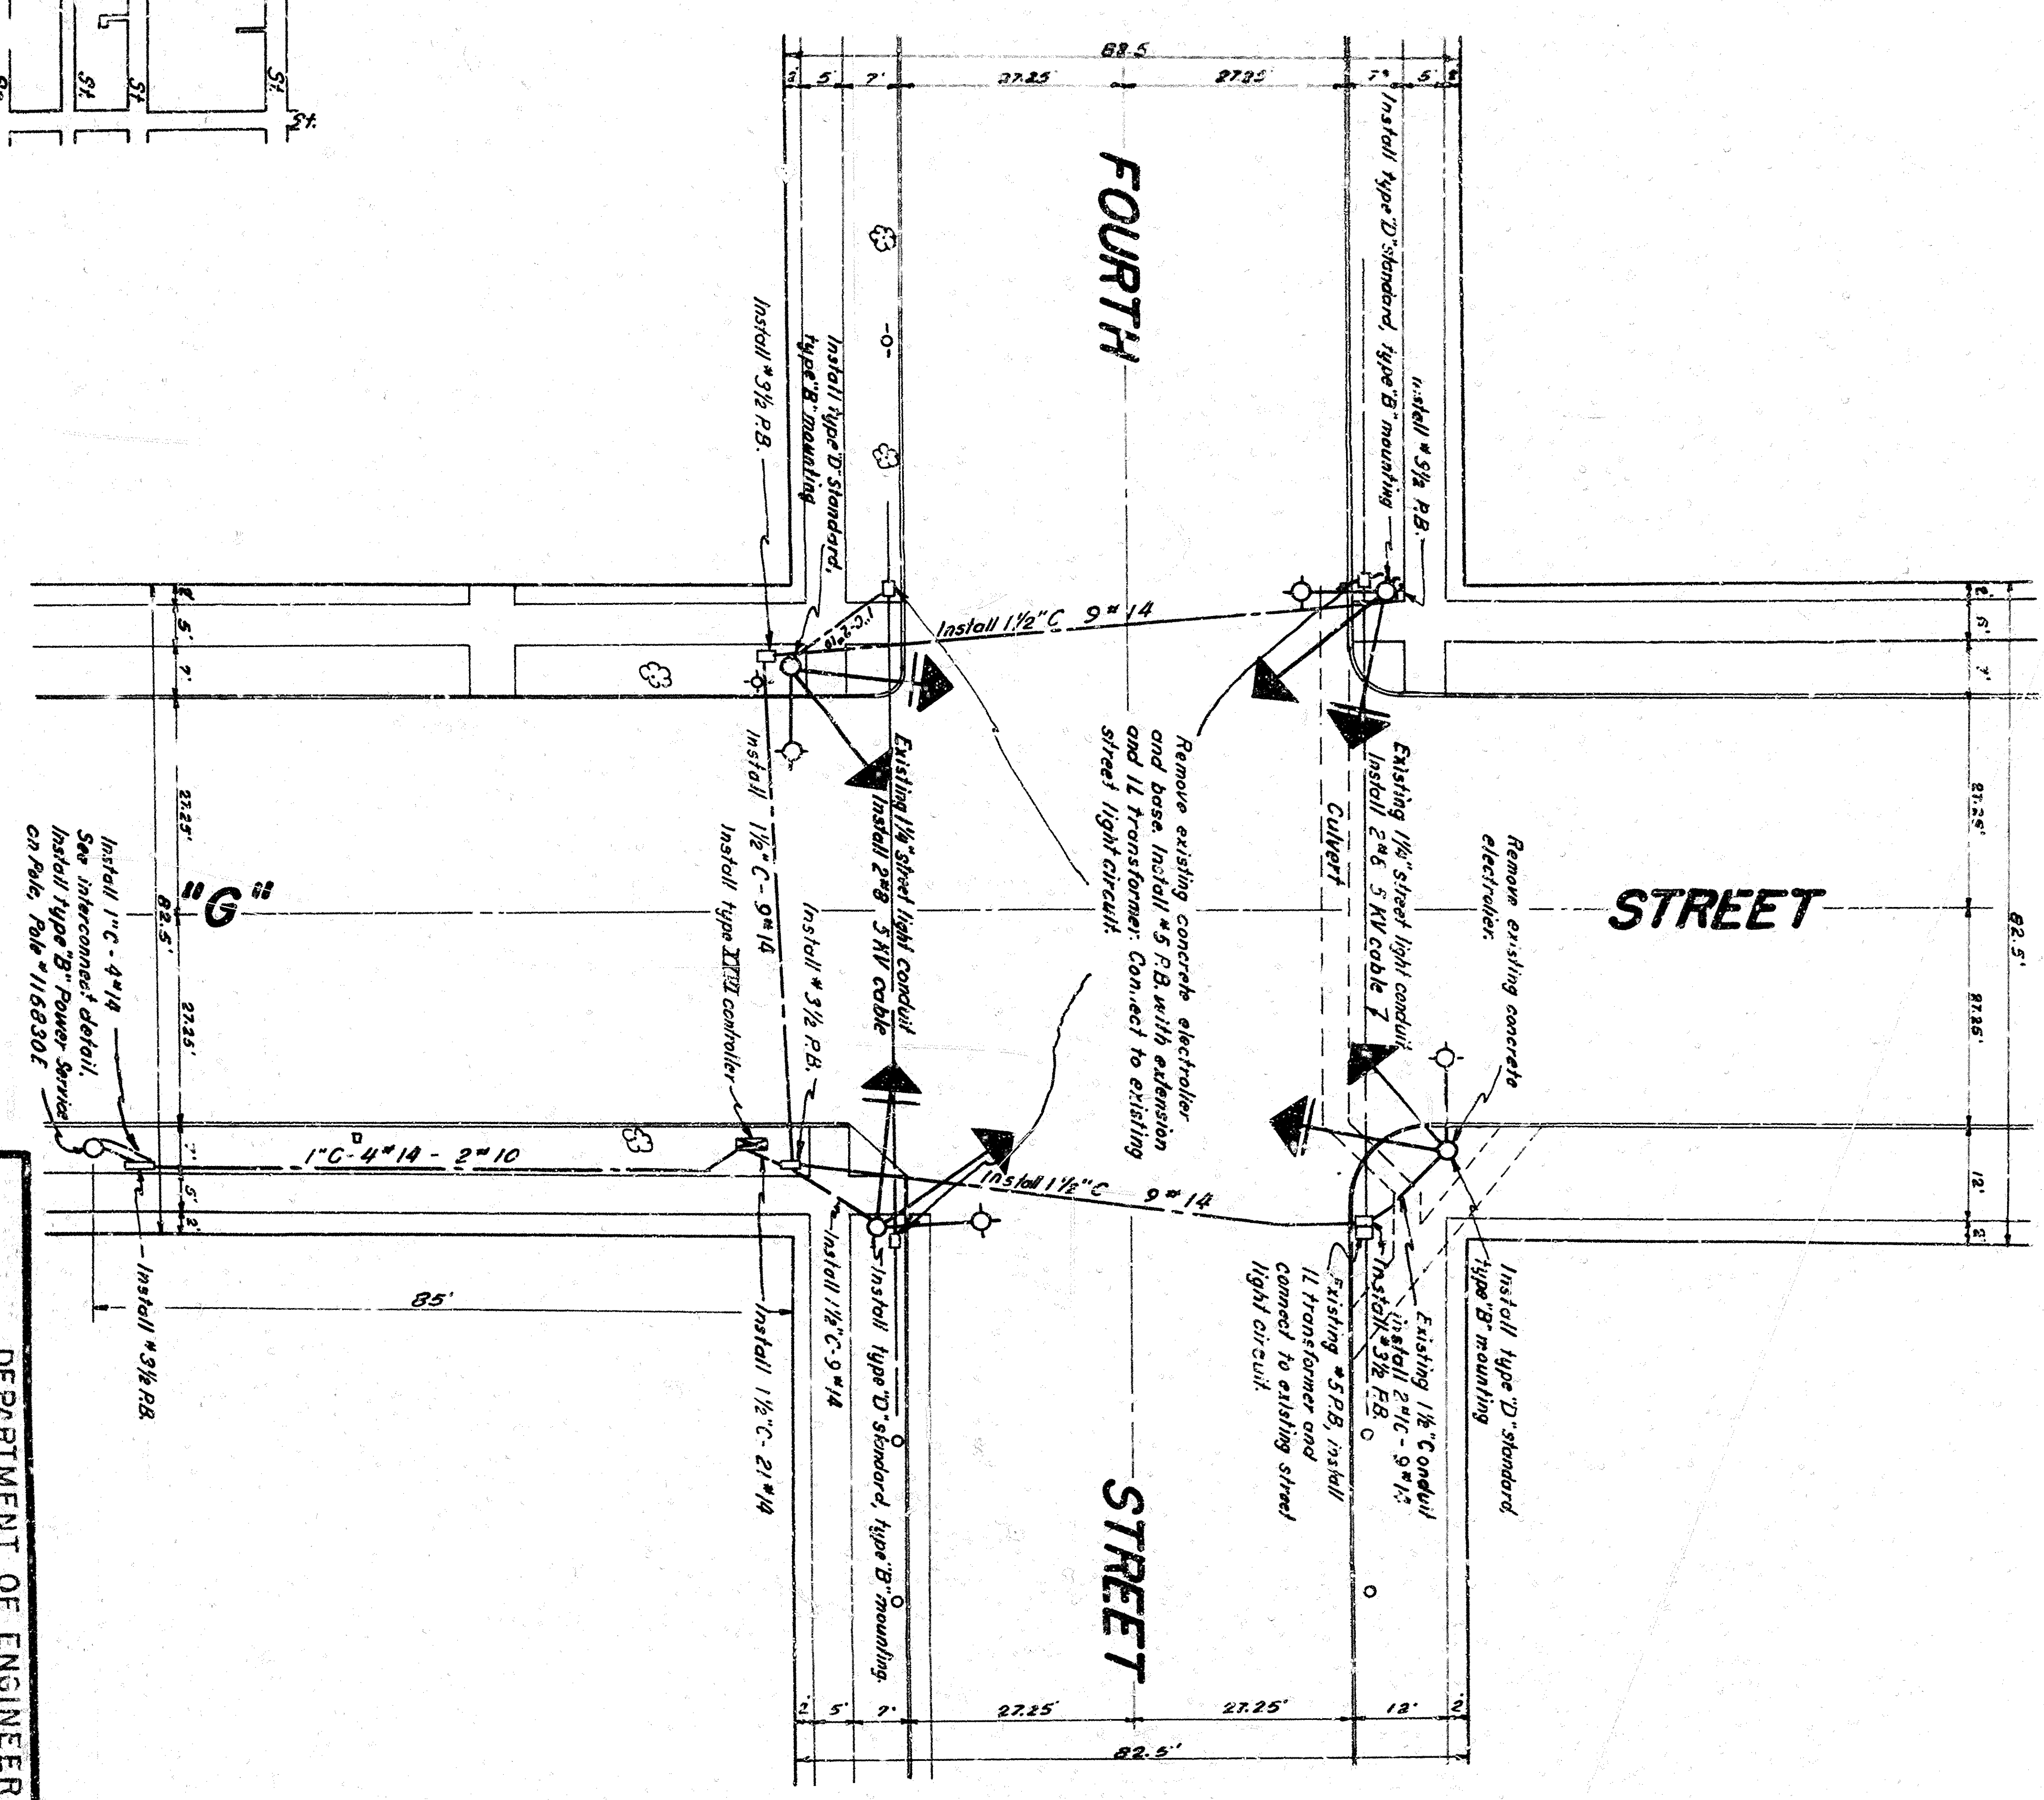

DEPARTMENT OF ENGINEERING
CITY OF SAN BERNARDINO
TRAFFIC SIGNALS & SAFETY LIGHTING
 Intersection of Fourth Street & "G" Street
 Intersection of Fourth Street & "F" Street
 Intersection of Alvin Street & Fernan Ave.
 Intersection of Gilbert Street & Winters Ave.

SUBMITTED BY	APPROVED	DATE	HE. ERENCE	DRAWING NO.
REGISTERED CIVIL ENGINEER NO. 5234	<i>[Signature]</i>	4/2/12	HE. ERENCE	2420
	CHECKED BY		RAINBY BY	SHEET
	C.I.C.		C.I.C.	189
				OF 8 SHEETS