



MT. VERNON

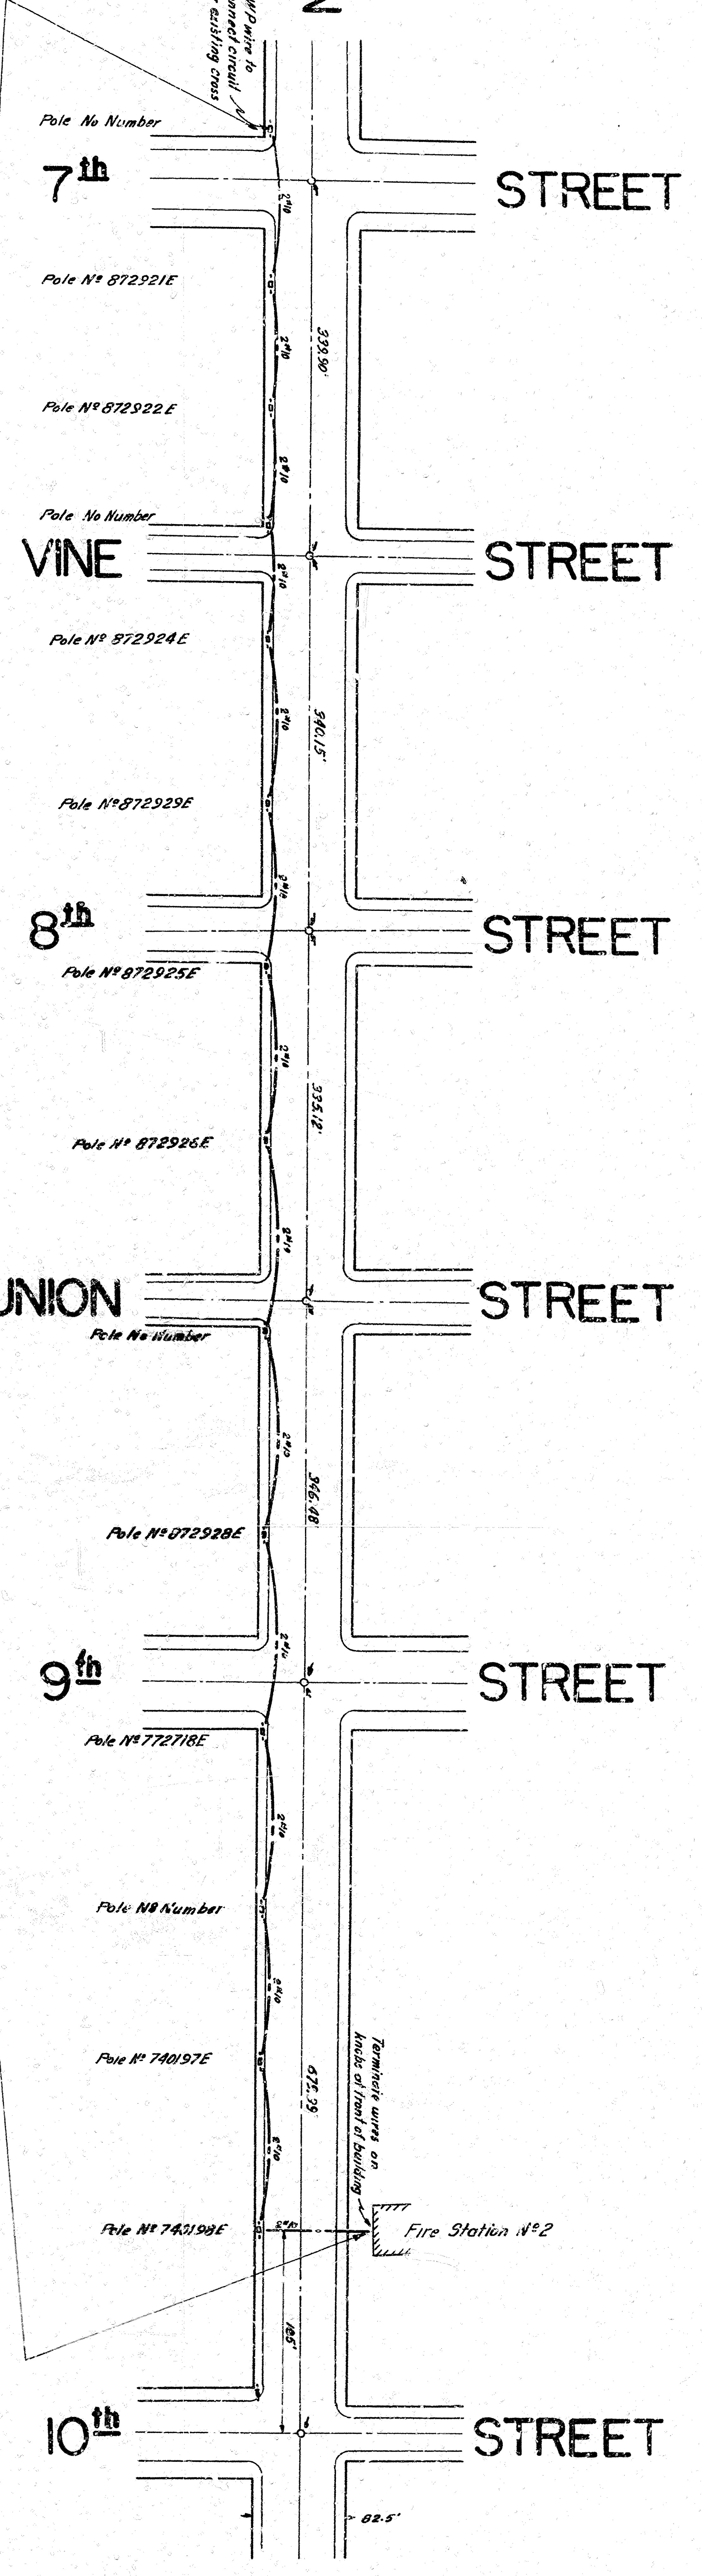

MT. VERNON INTERCONNECT

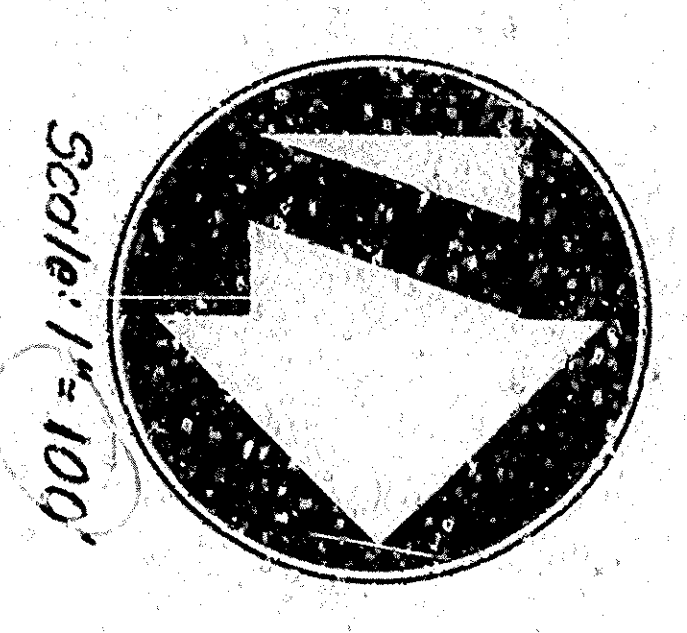

PLAN 2420  
Sheet 3 of 6 Sheets