



PLAN  
SUTTER AVENUE  
Scale 1"=40'




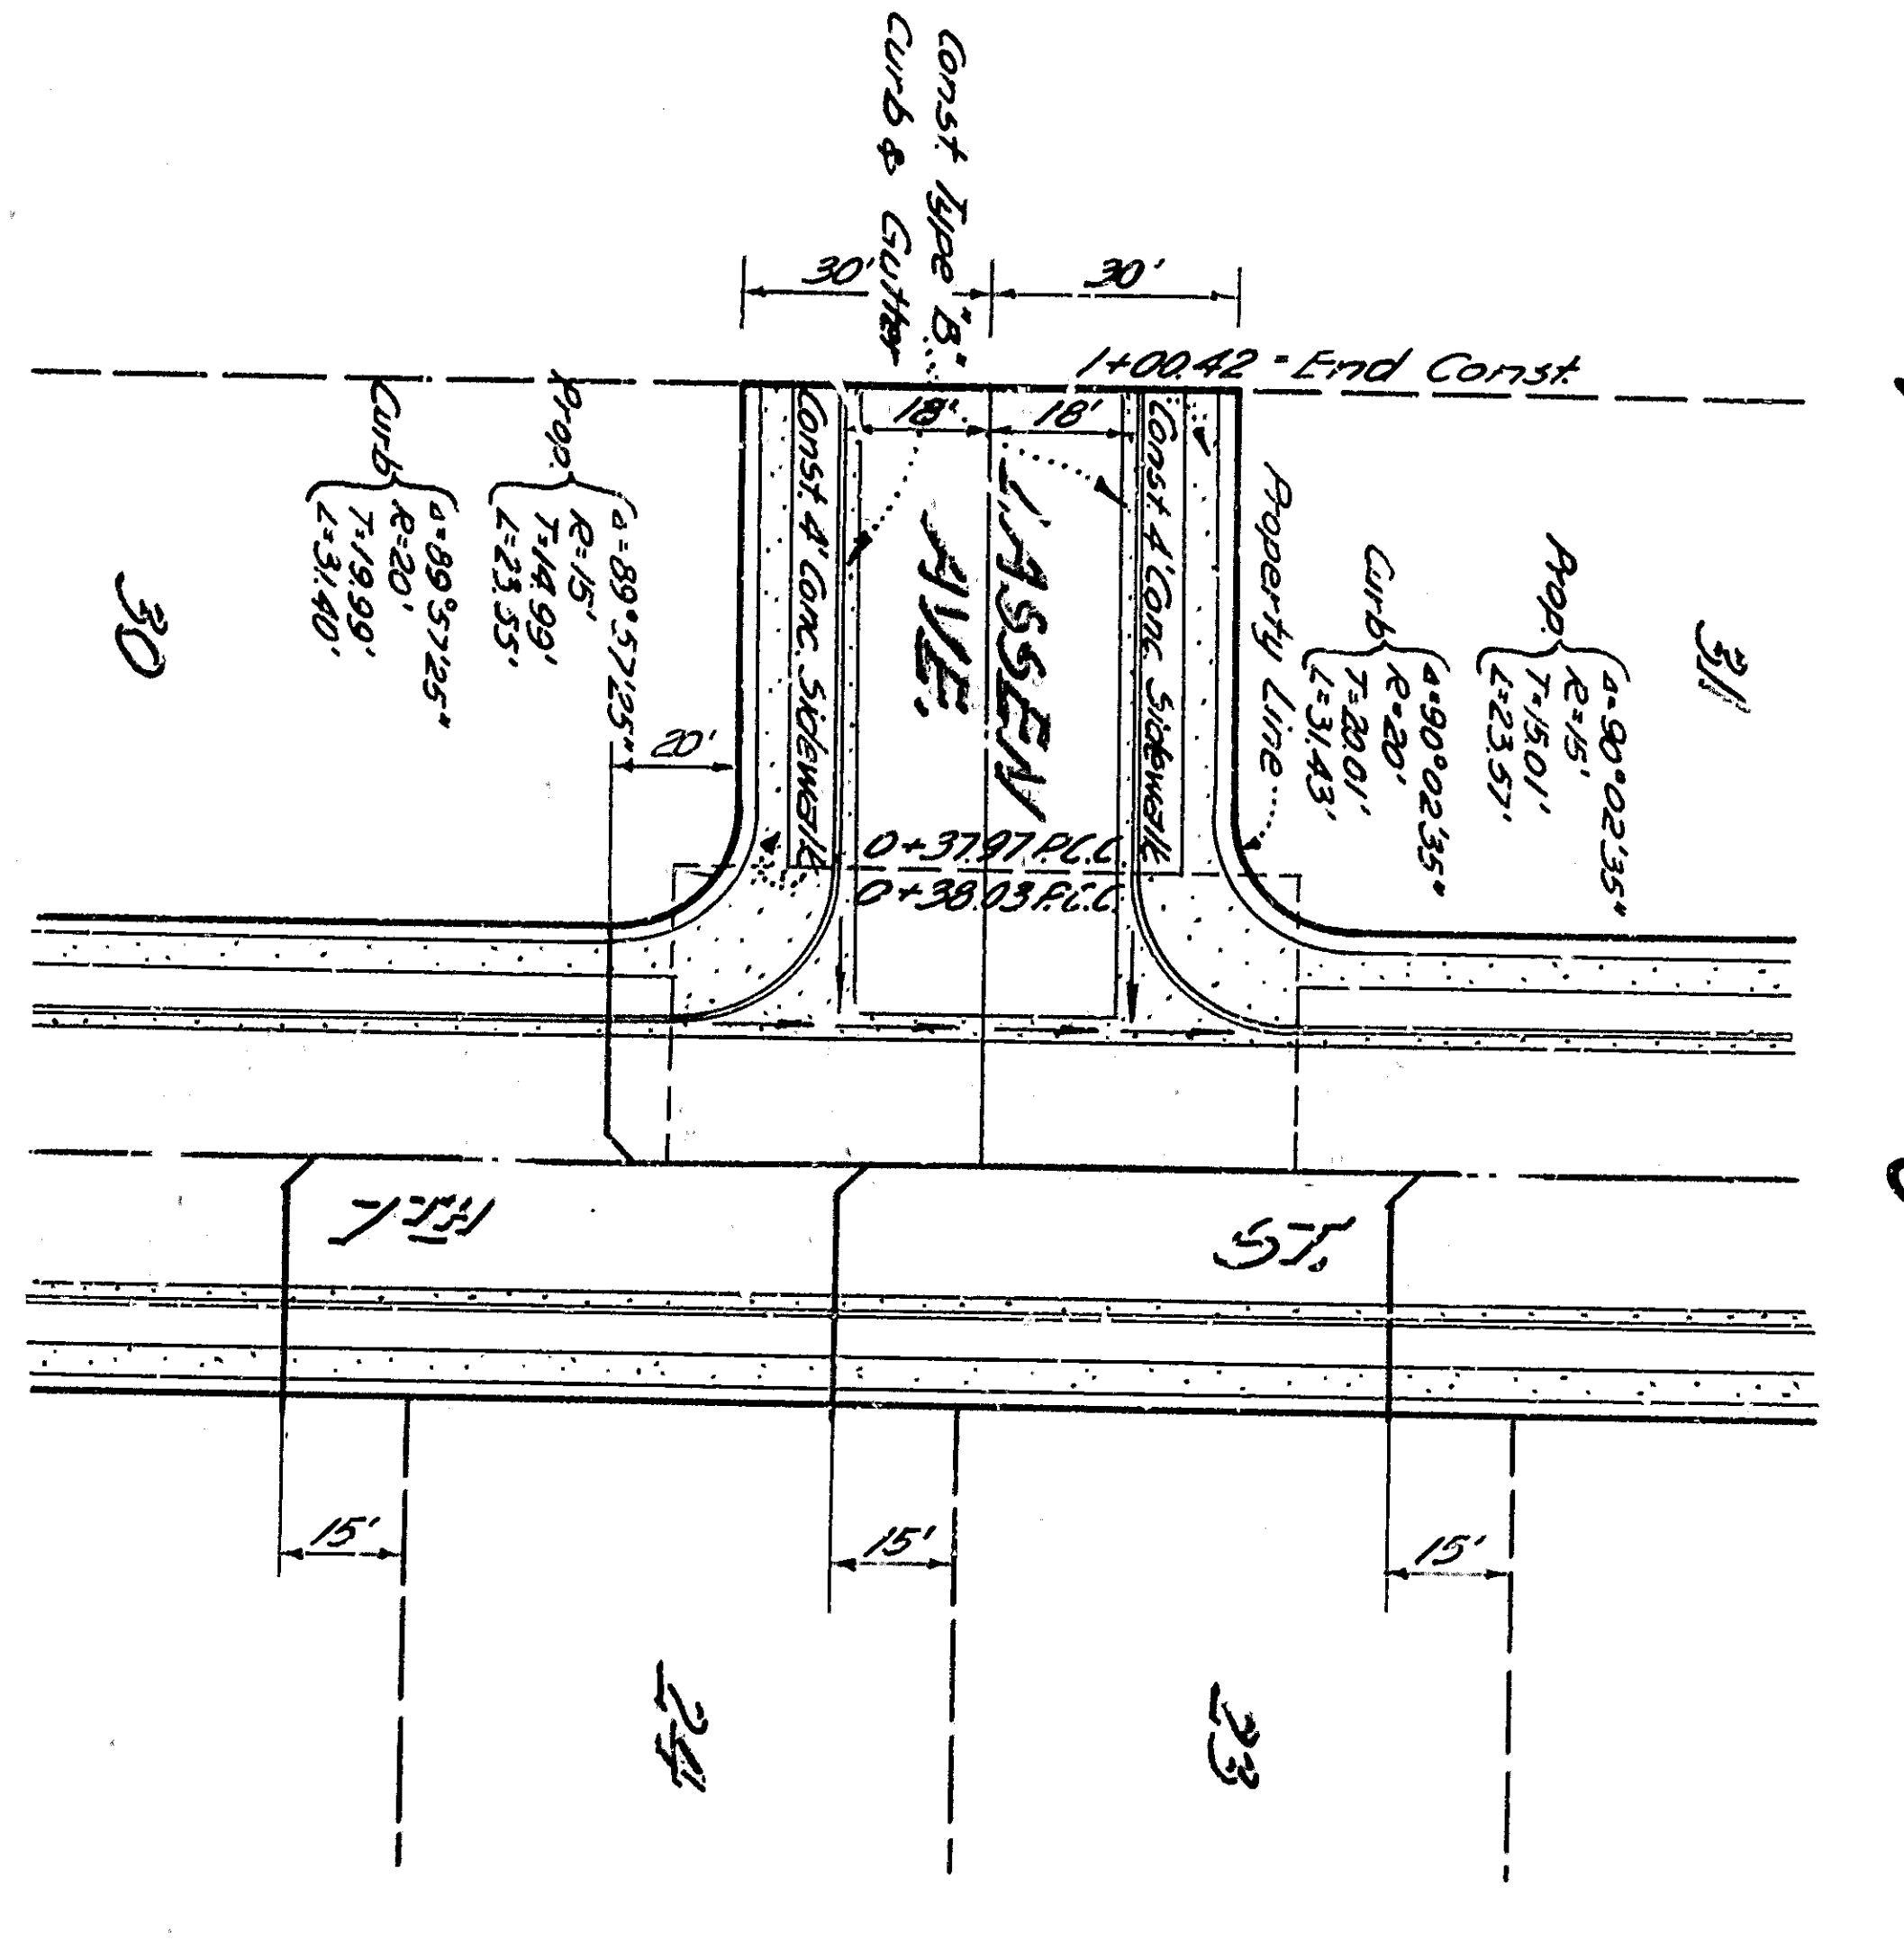


PLAN  
LASSEN AVENUE  
Scale 1"=40'


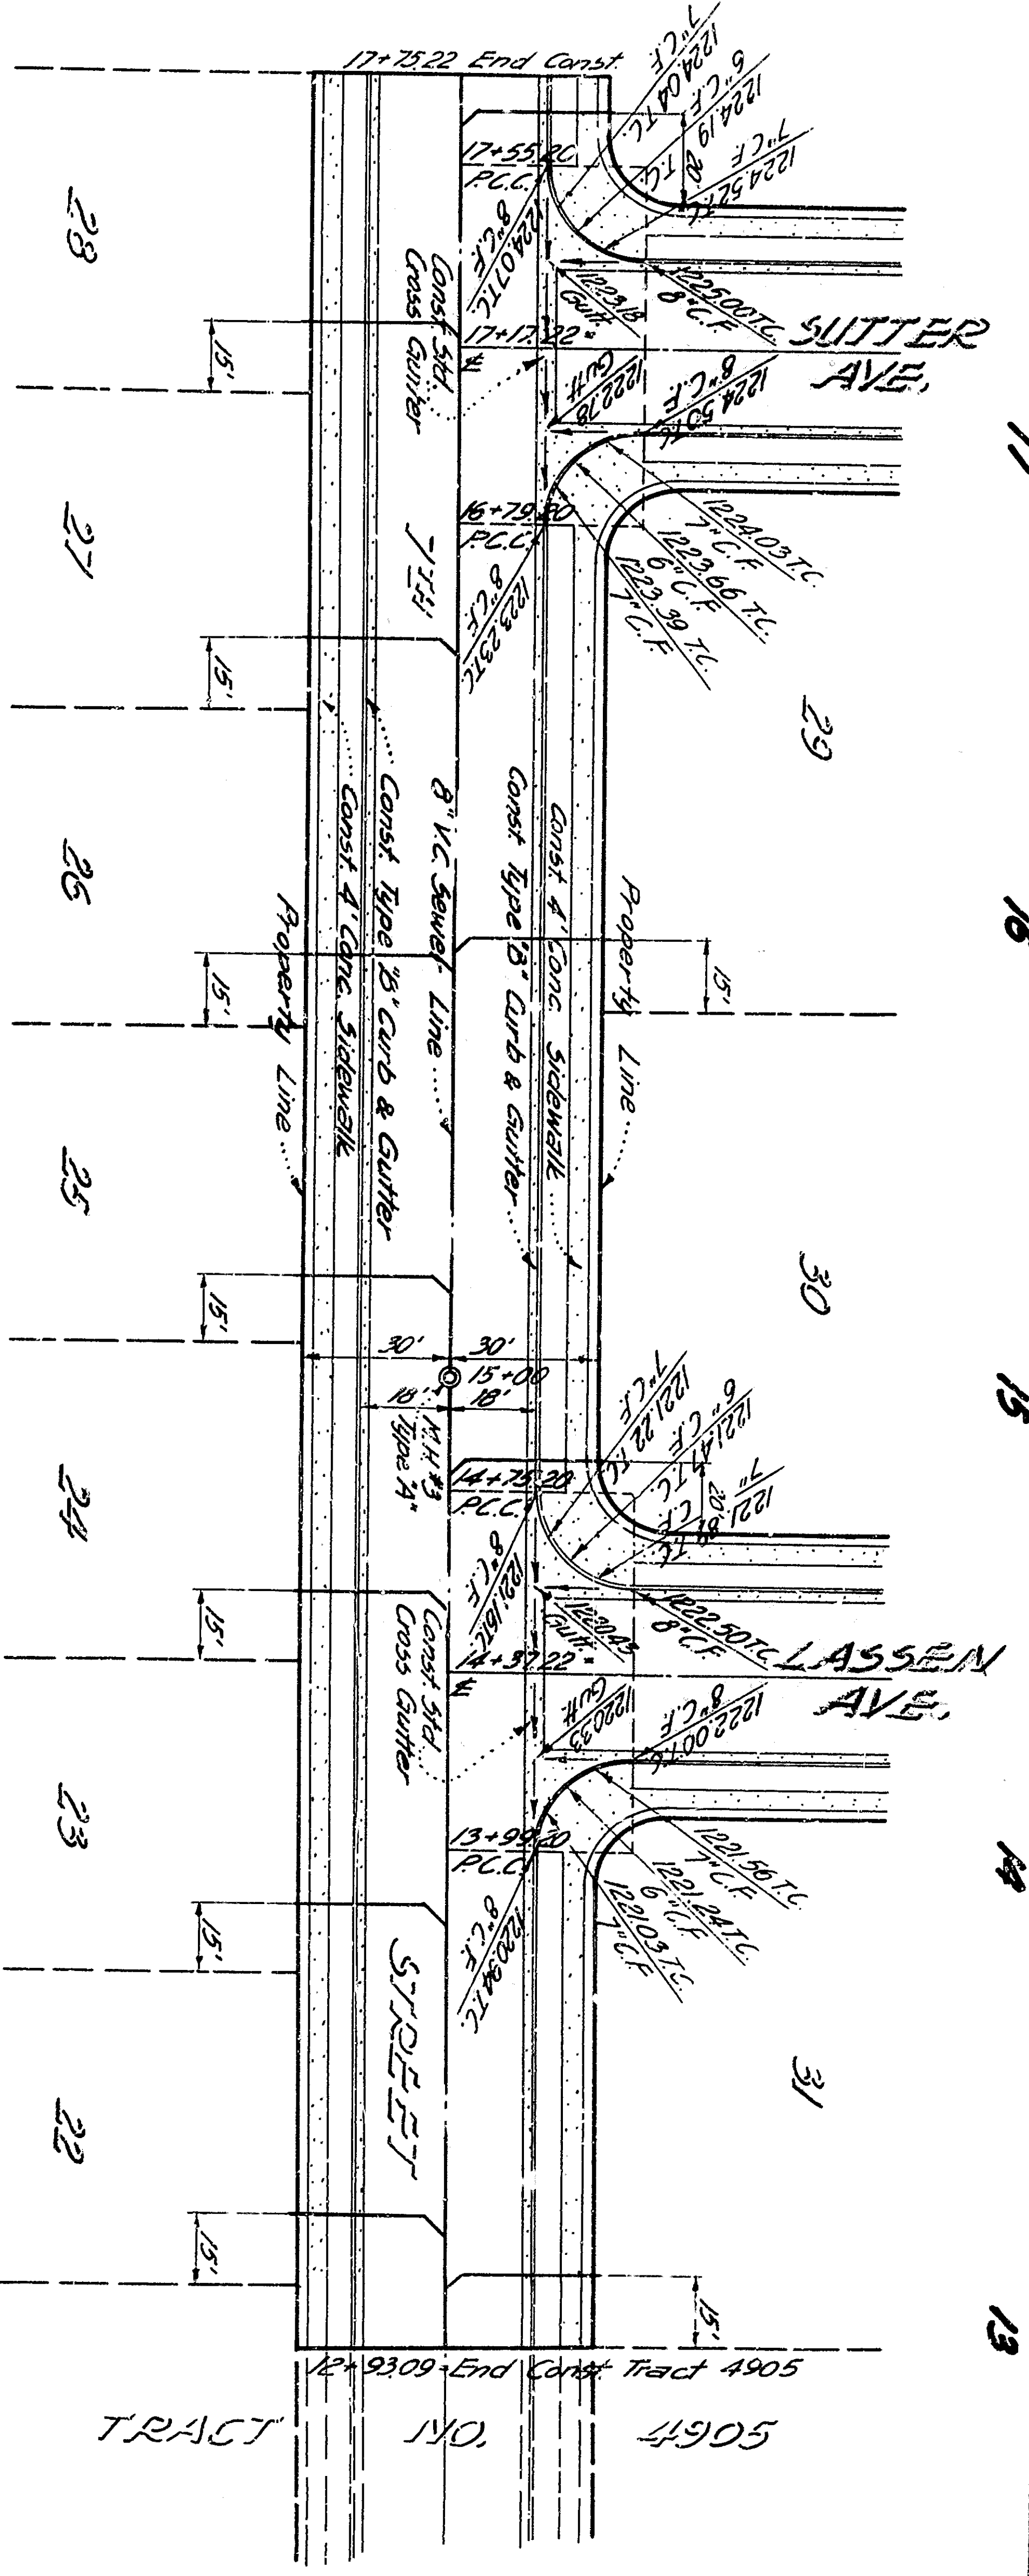


PLAN  
7th STREET  
Scale 1"=40'


TRACT 4906 DWG 2943  
SHEET 2 OF 2 SHEETS

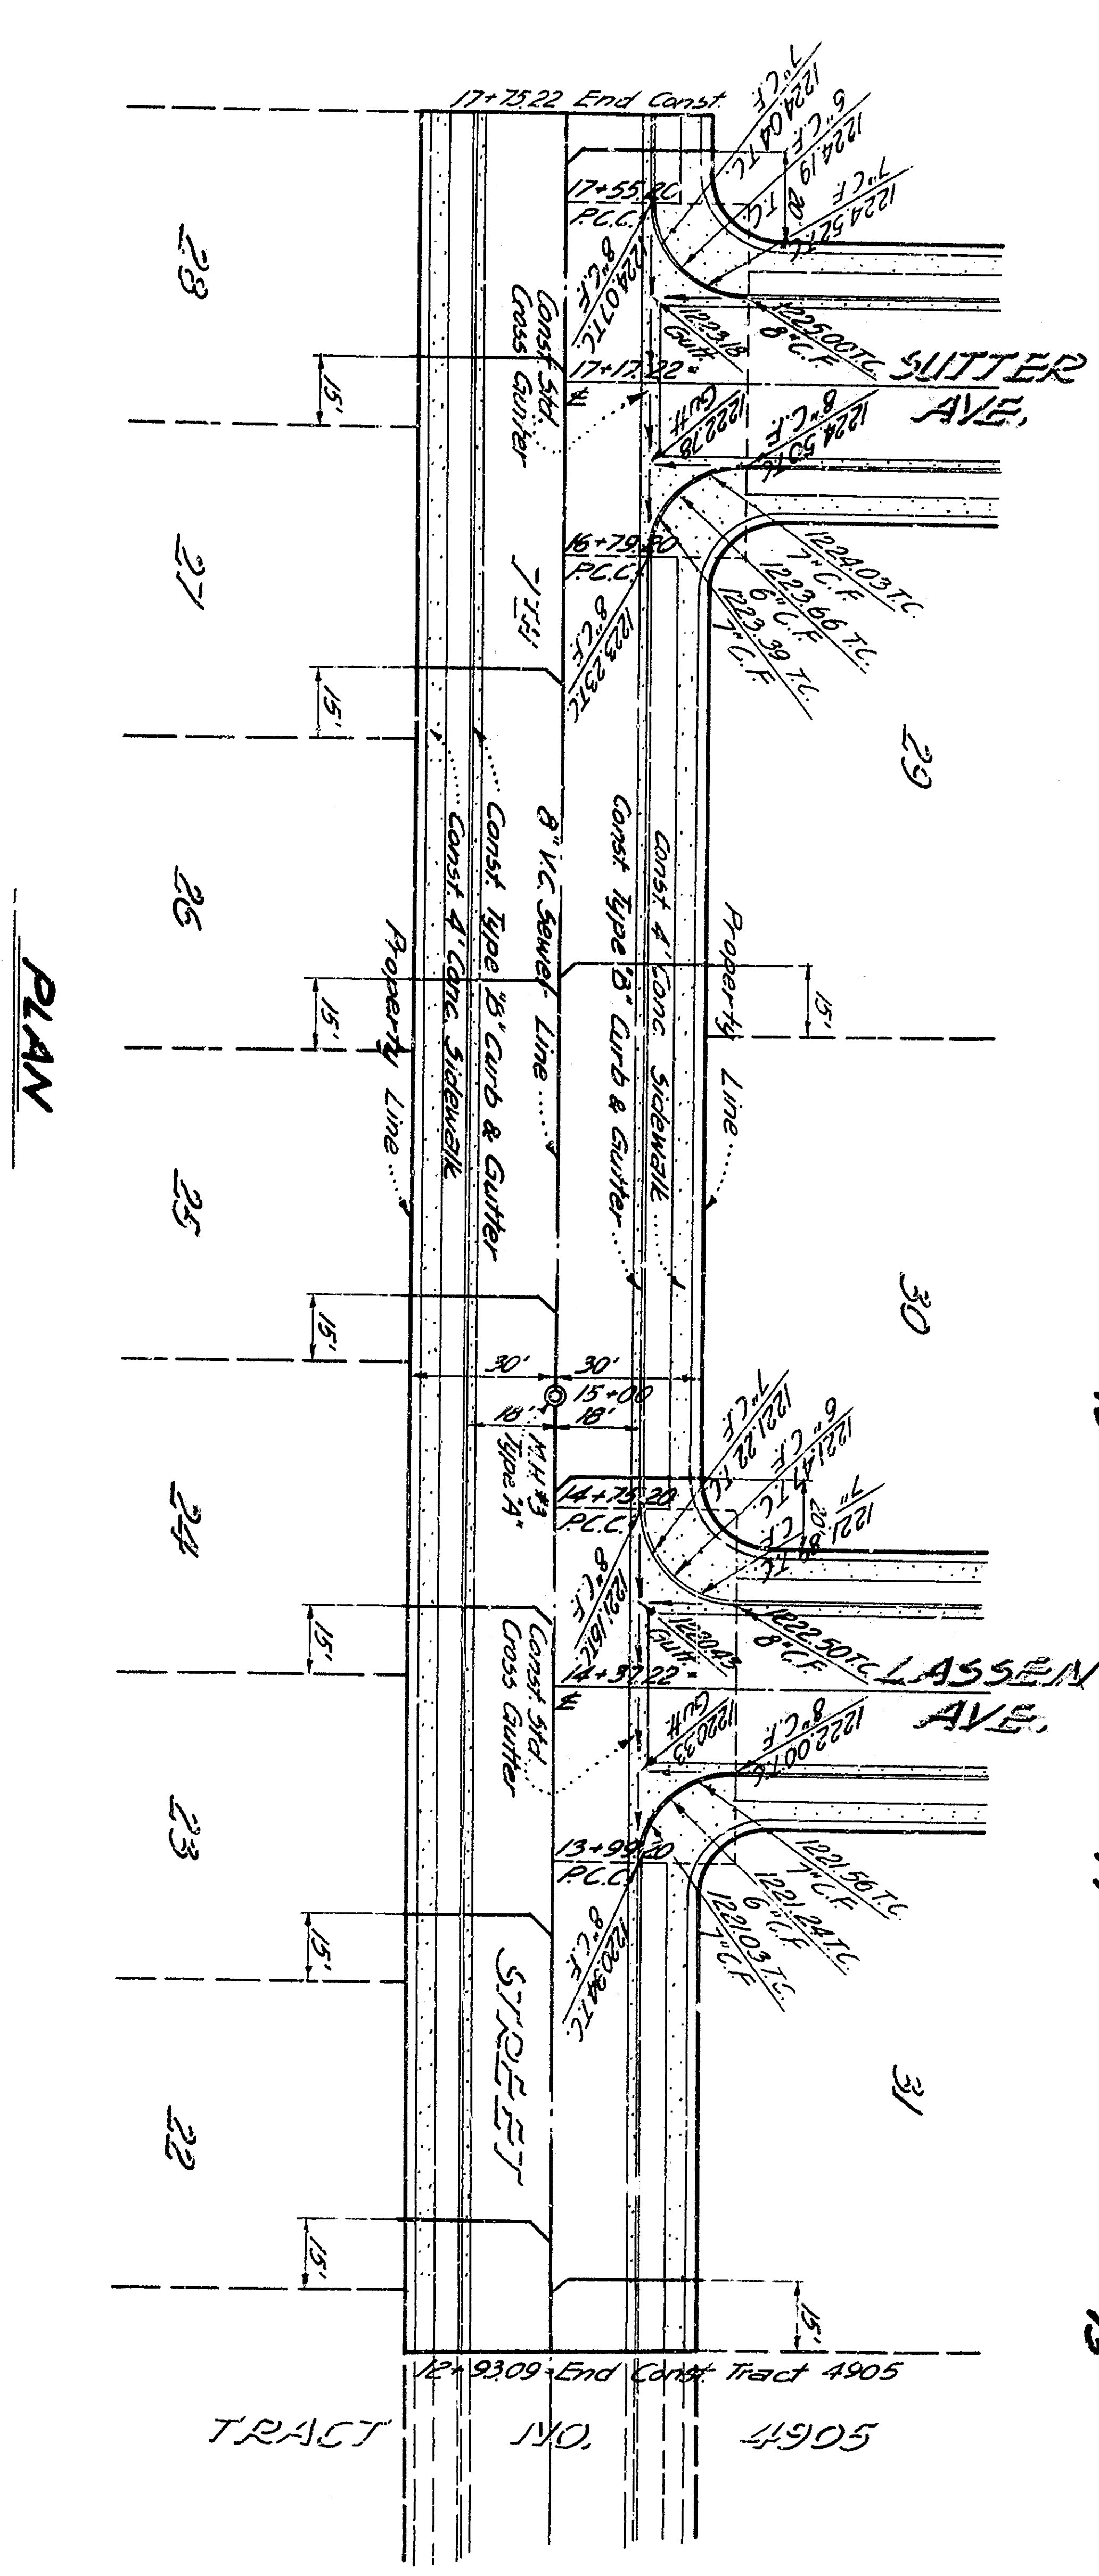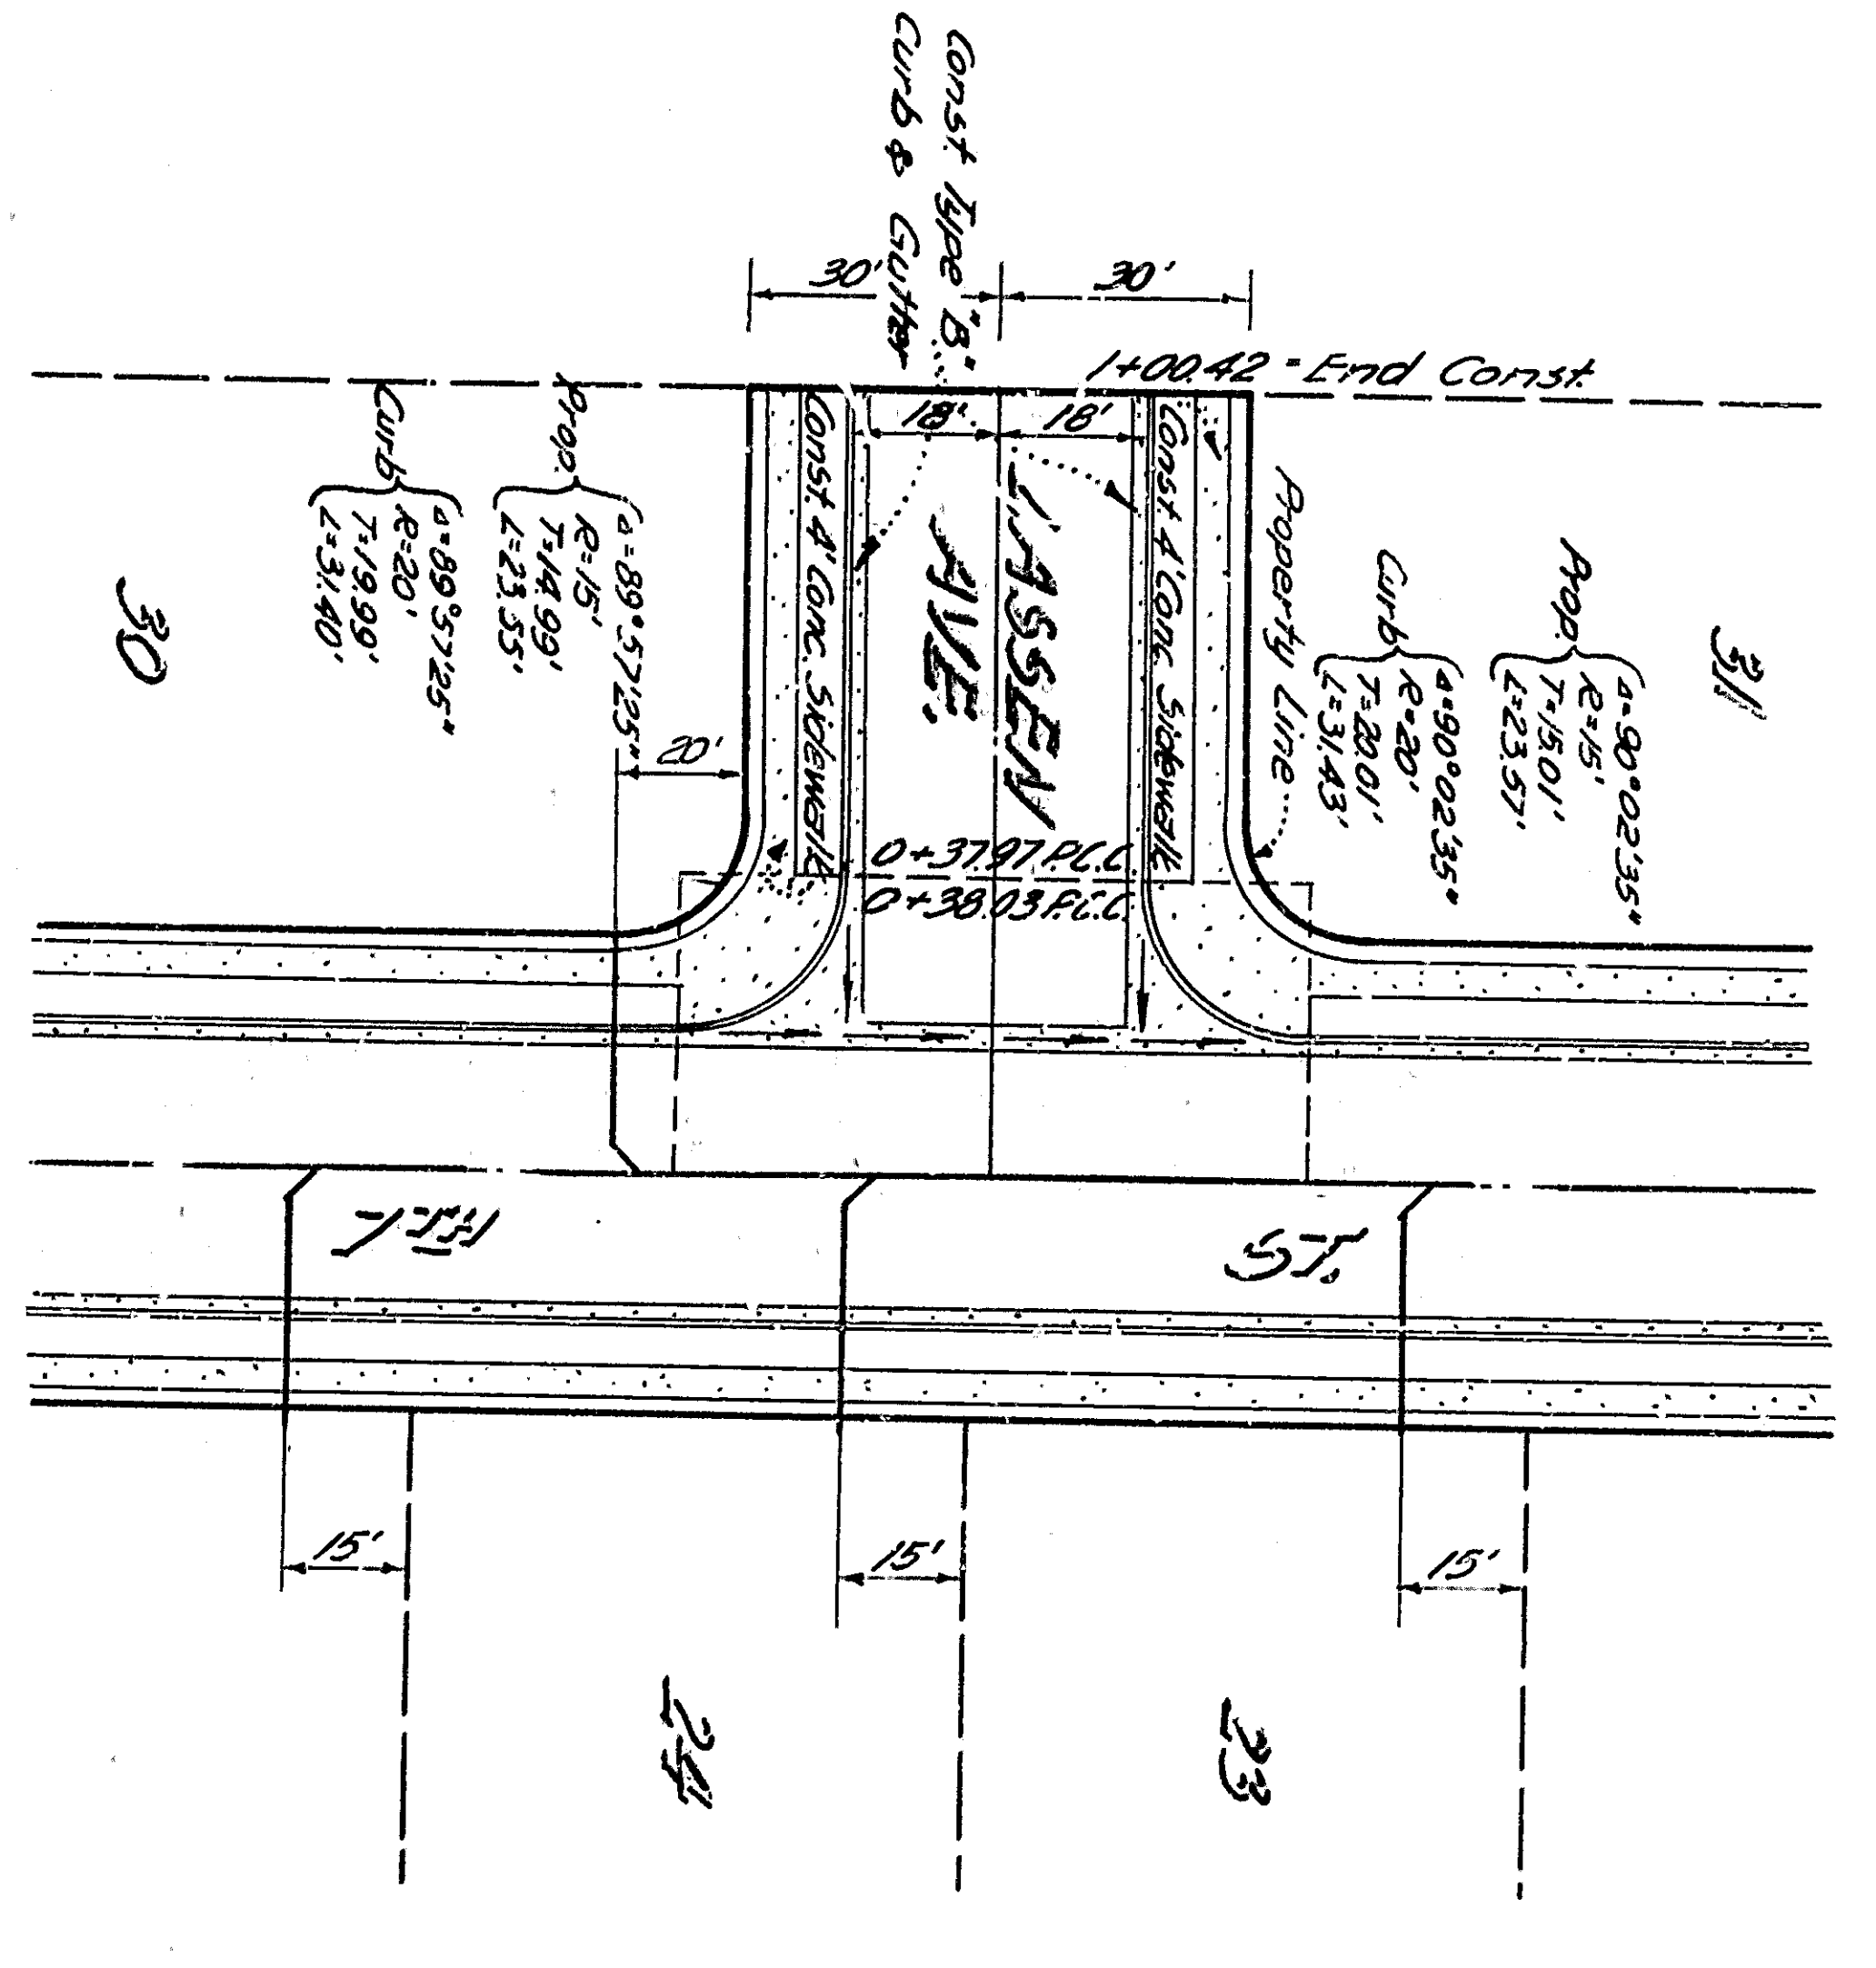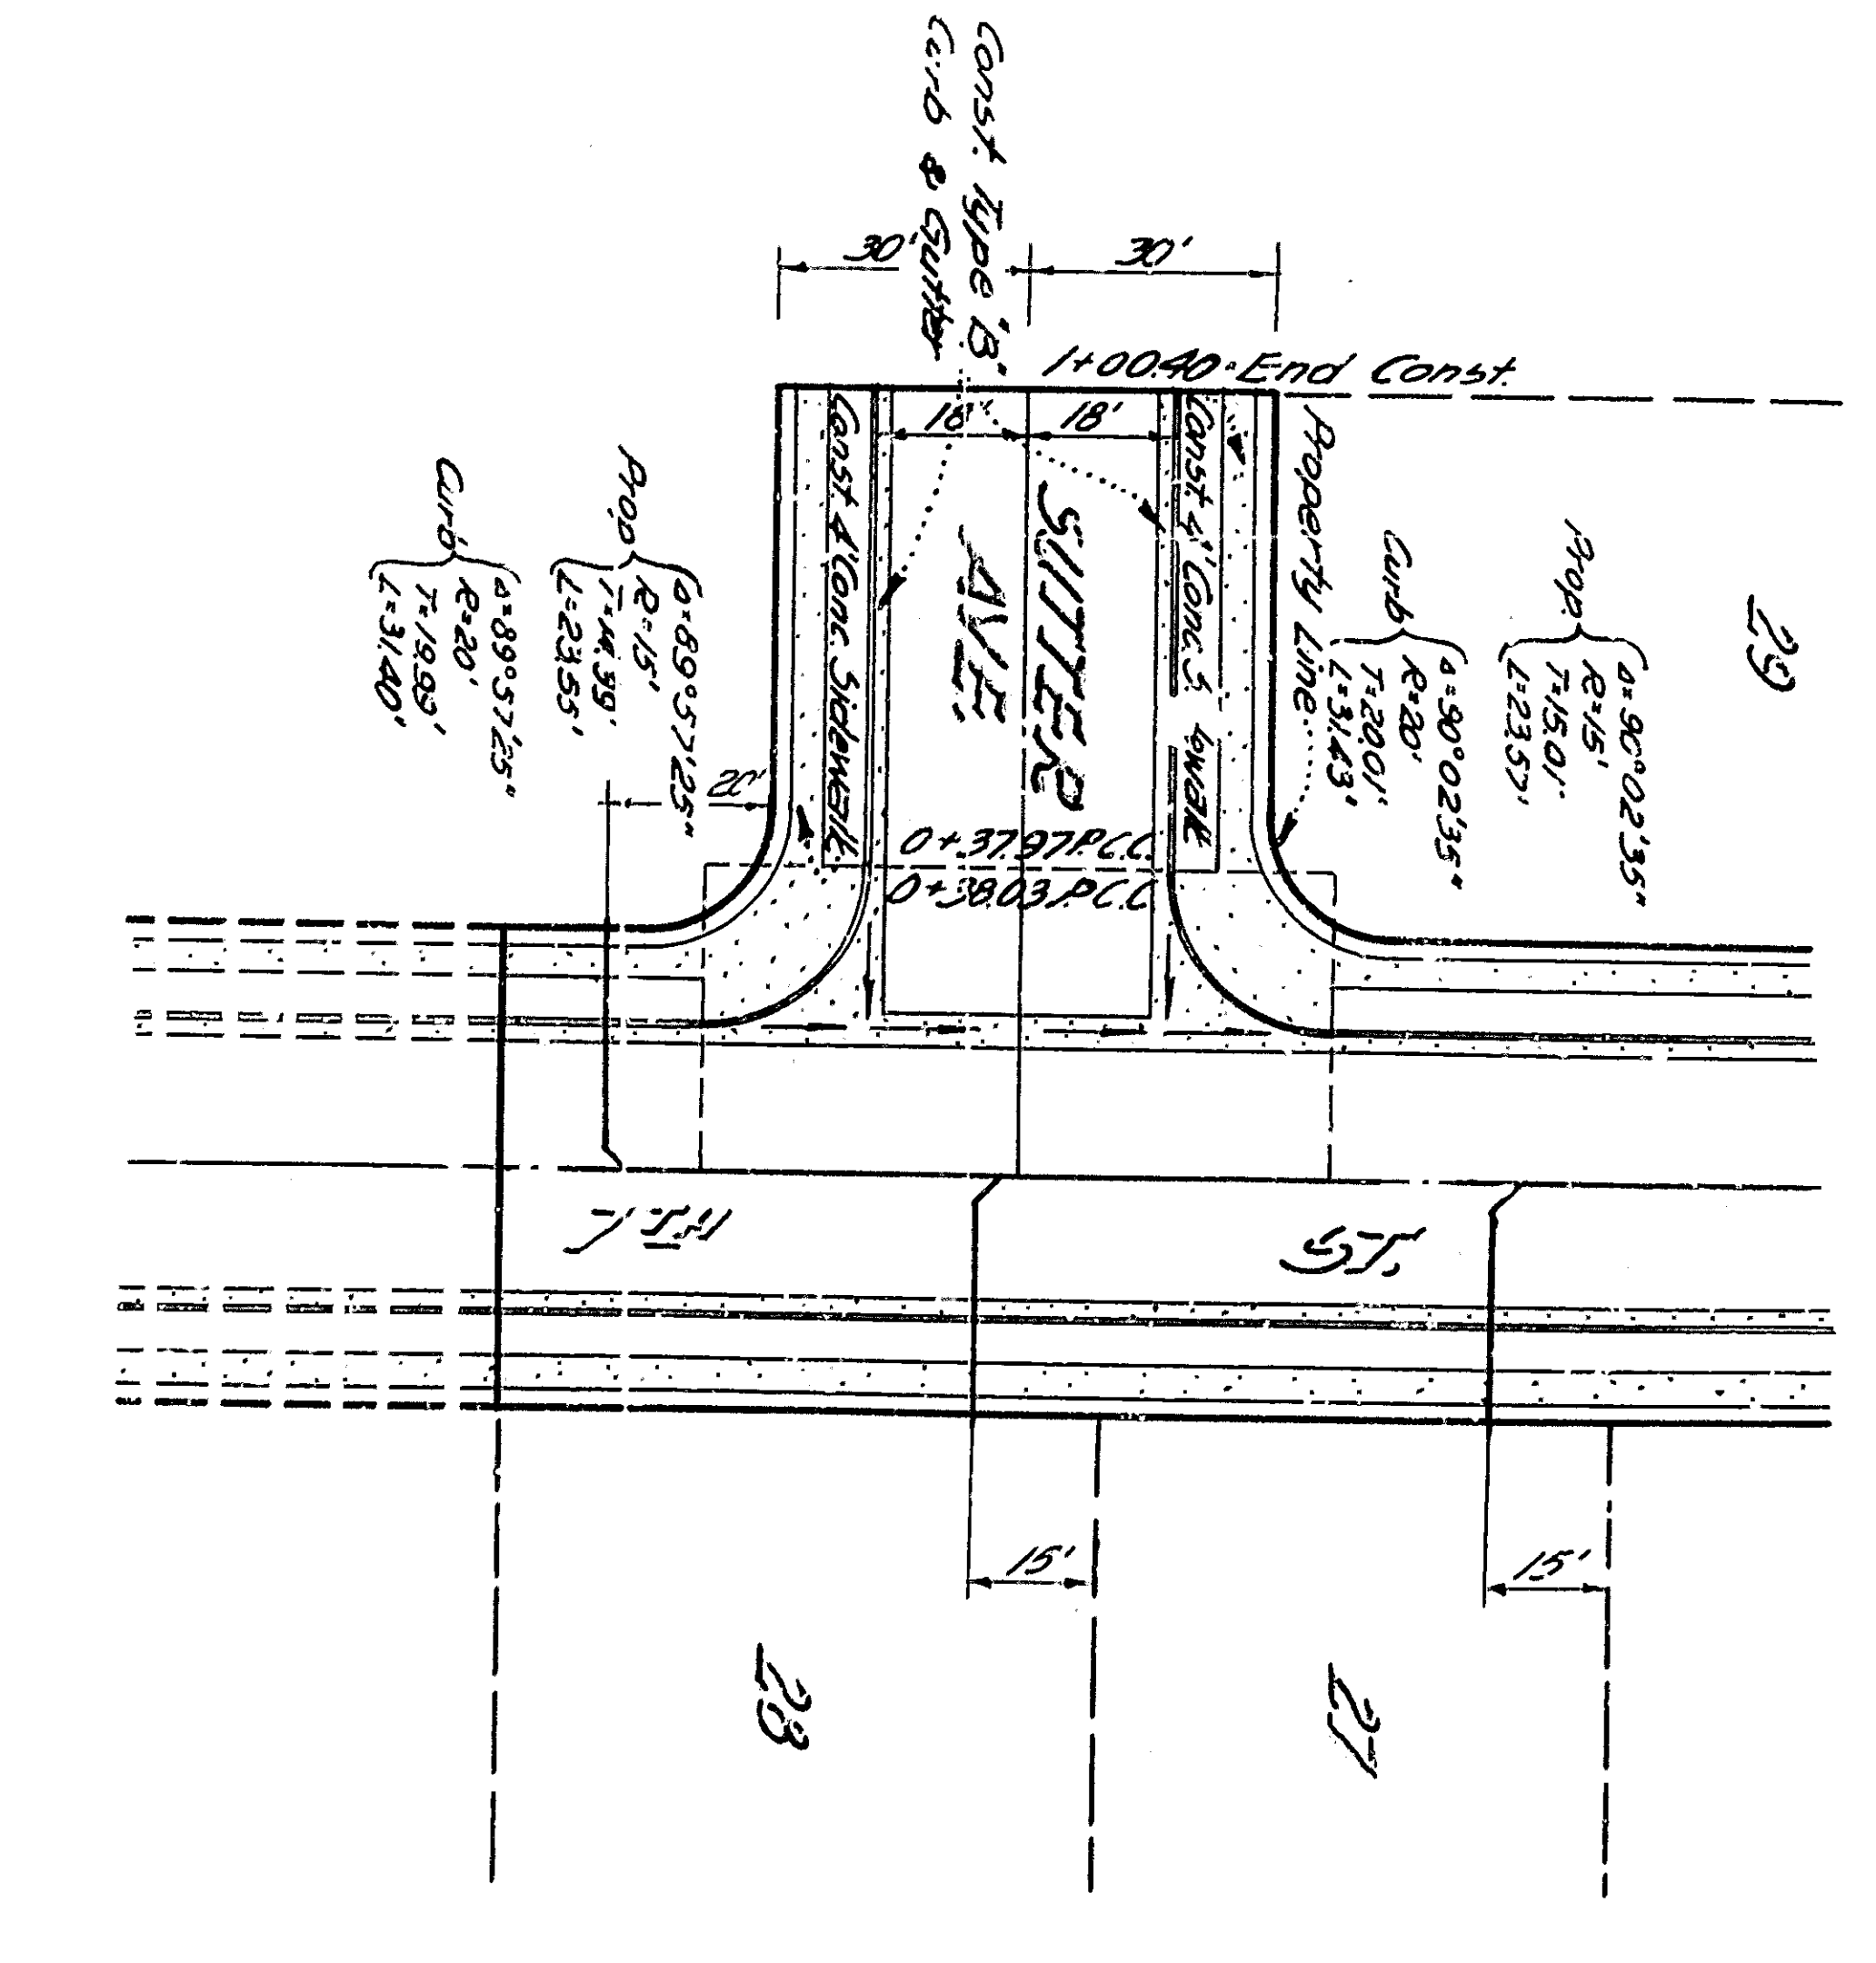 


TRACT 4906 DWG 2943  
SHEET 2 OF 2 SHEETS

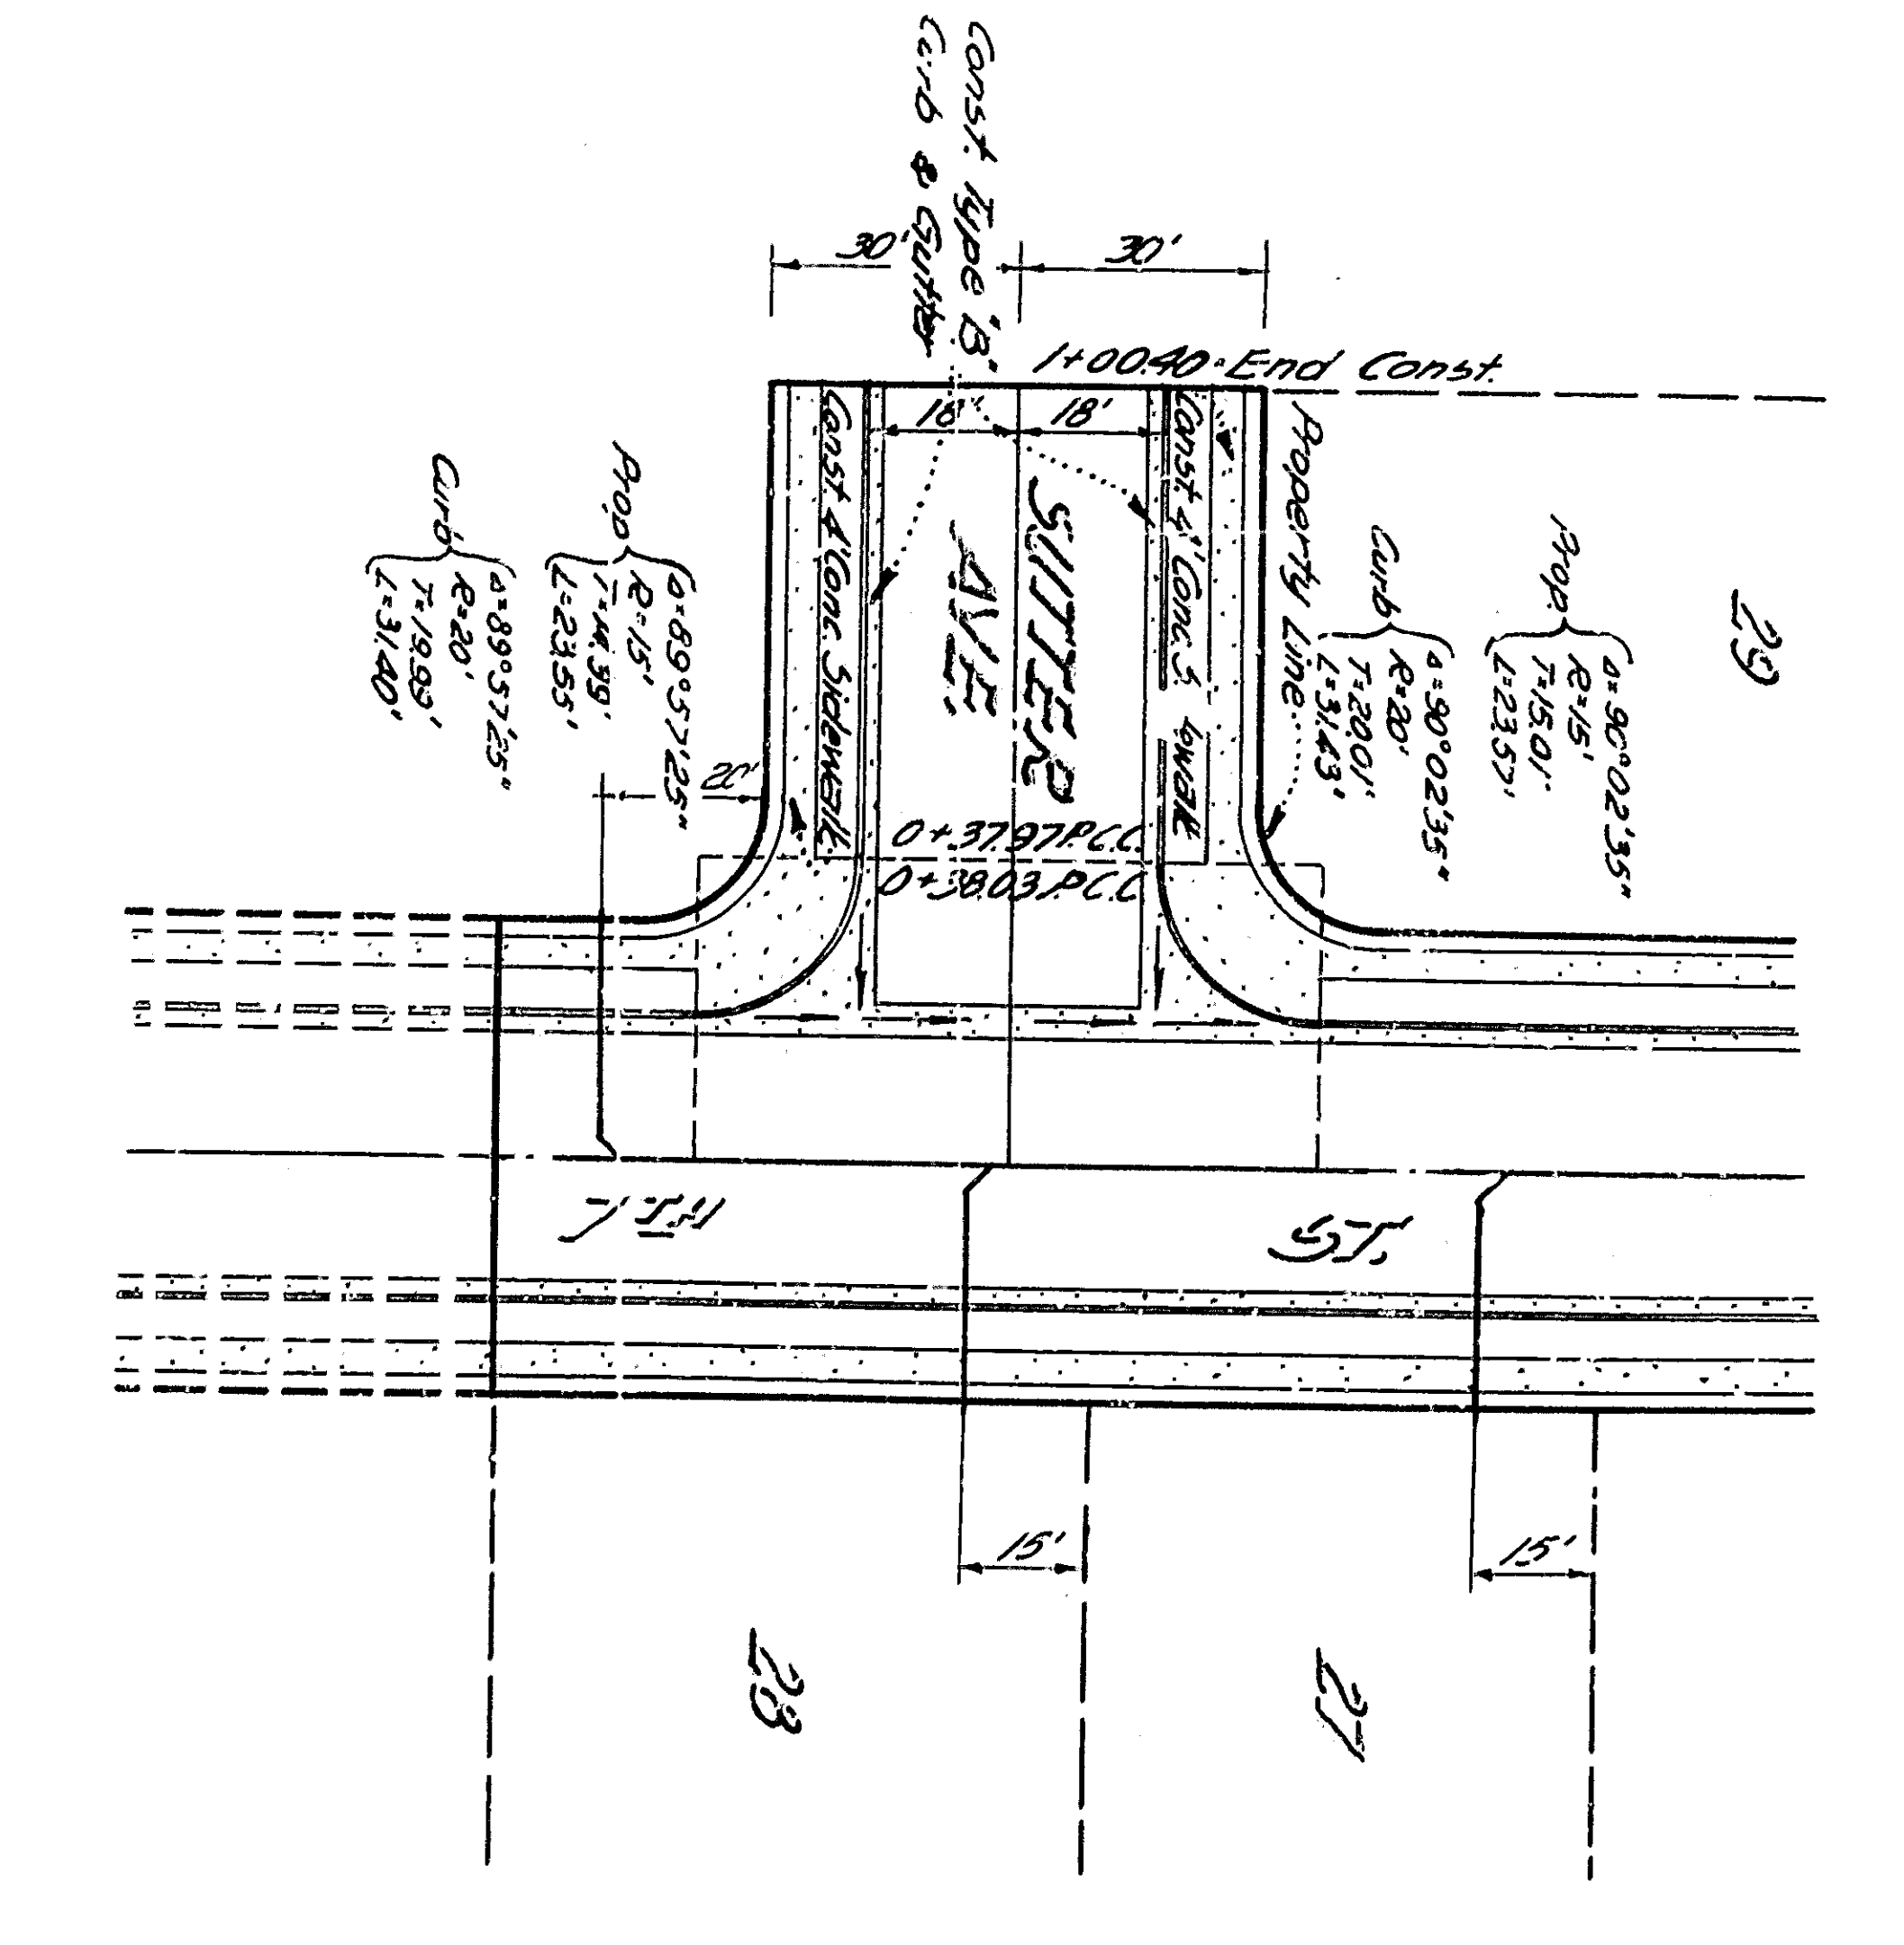 

PLAN  
SUTTER AVENUE  
Scale 1"=40'


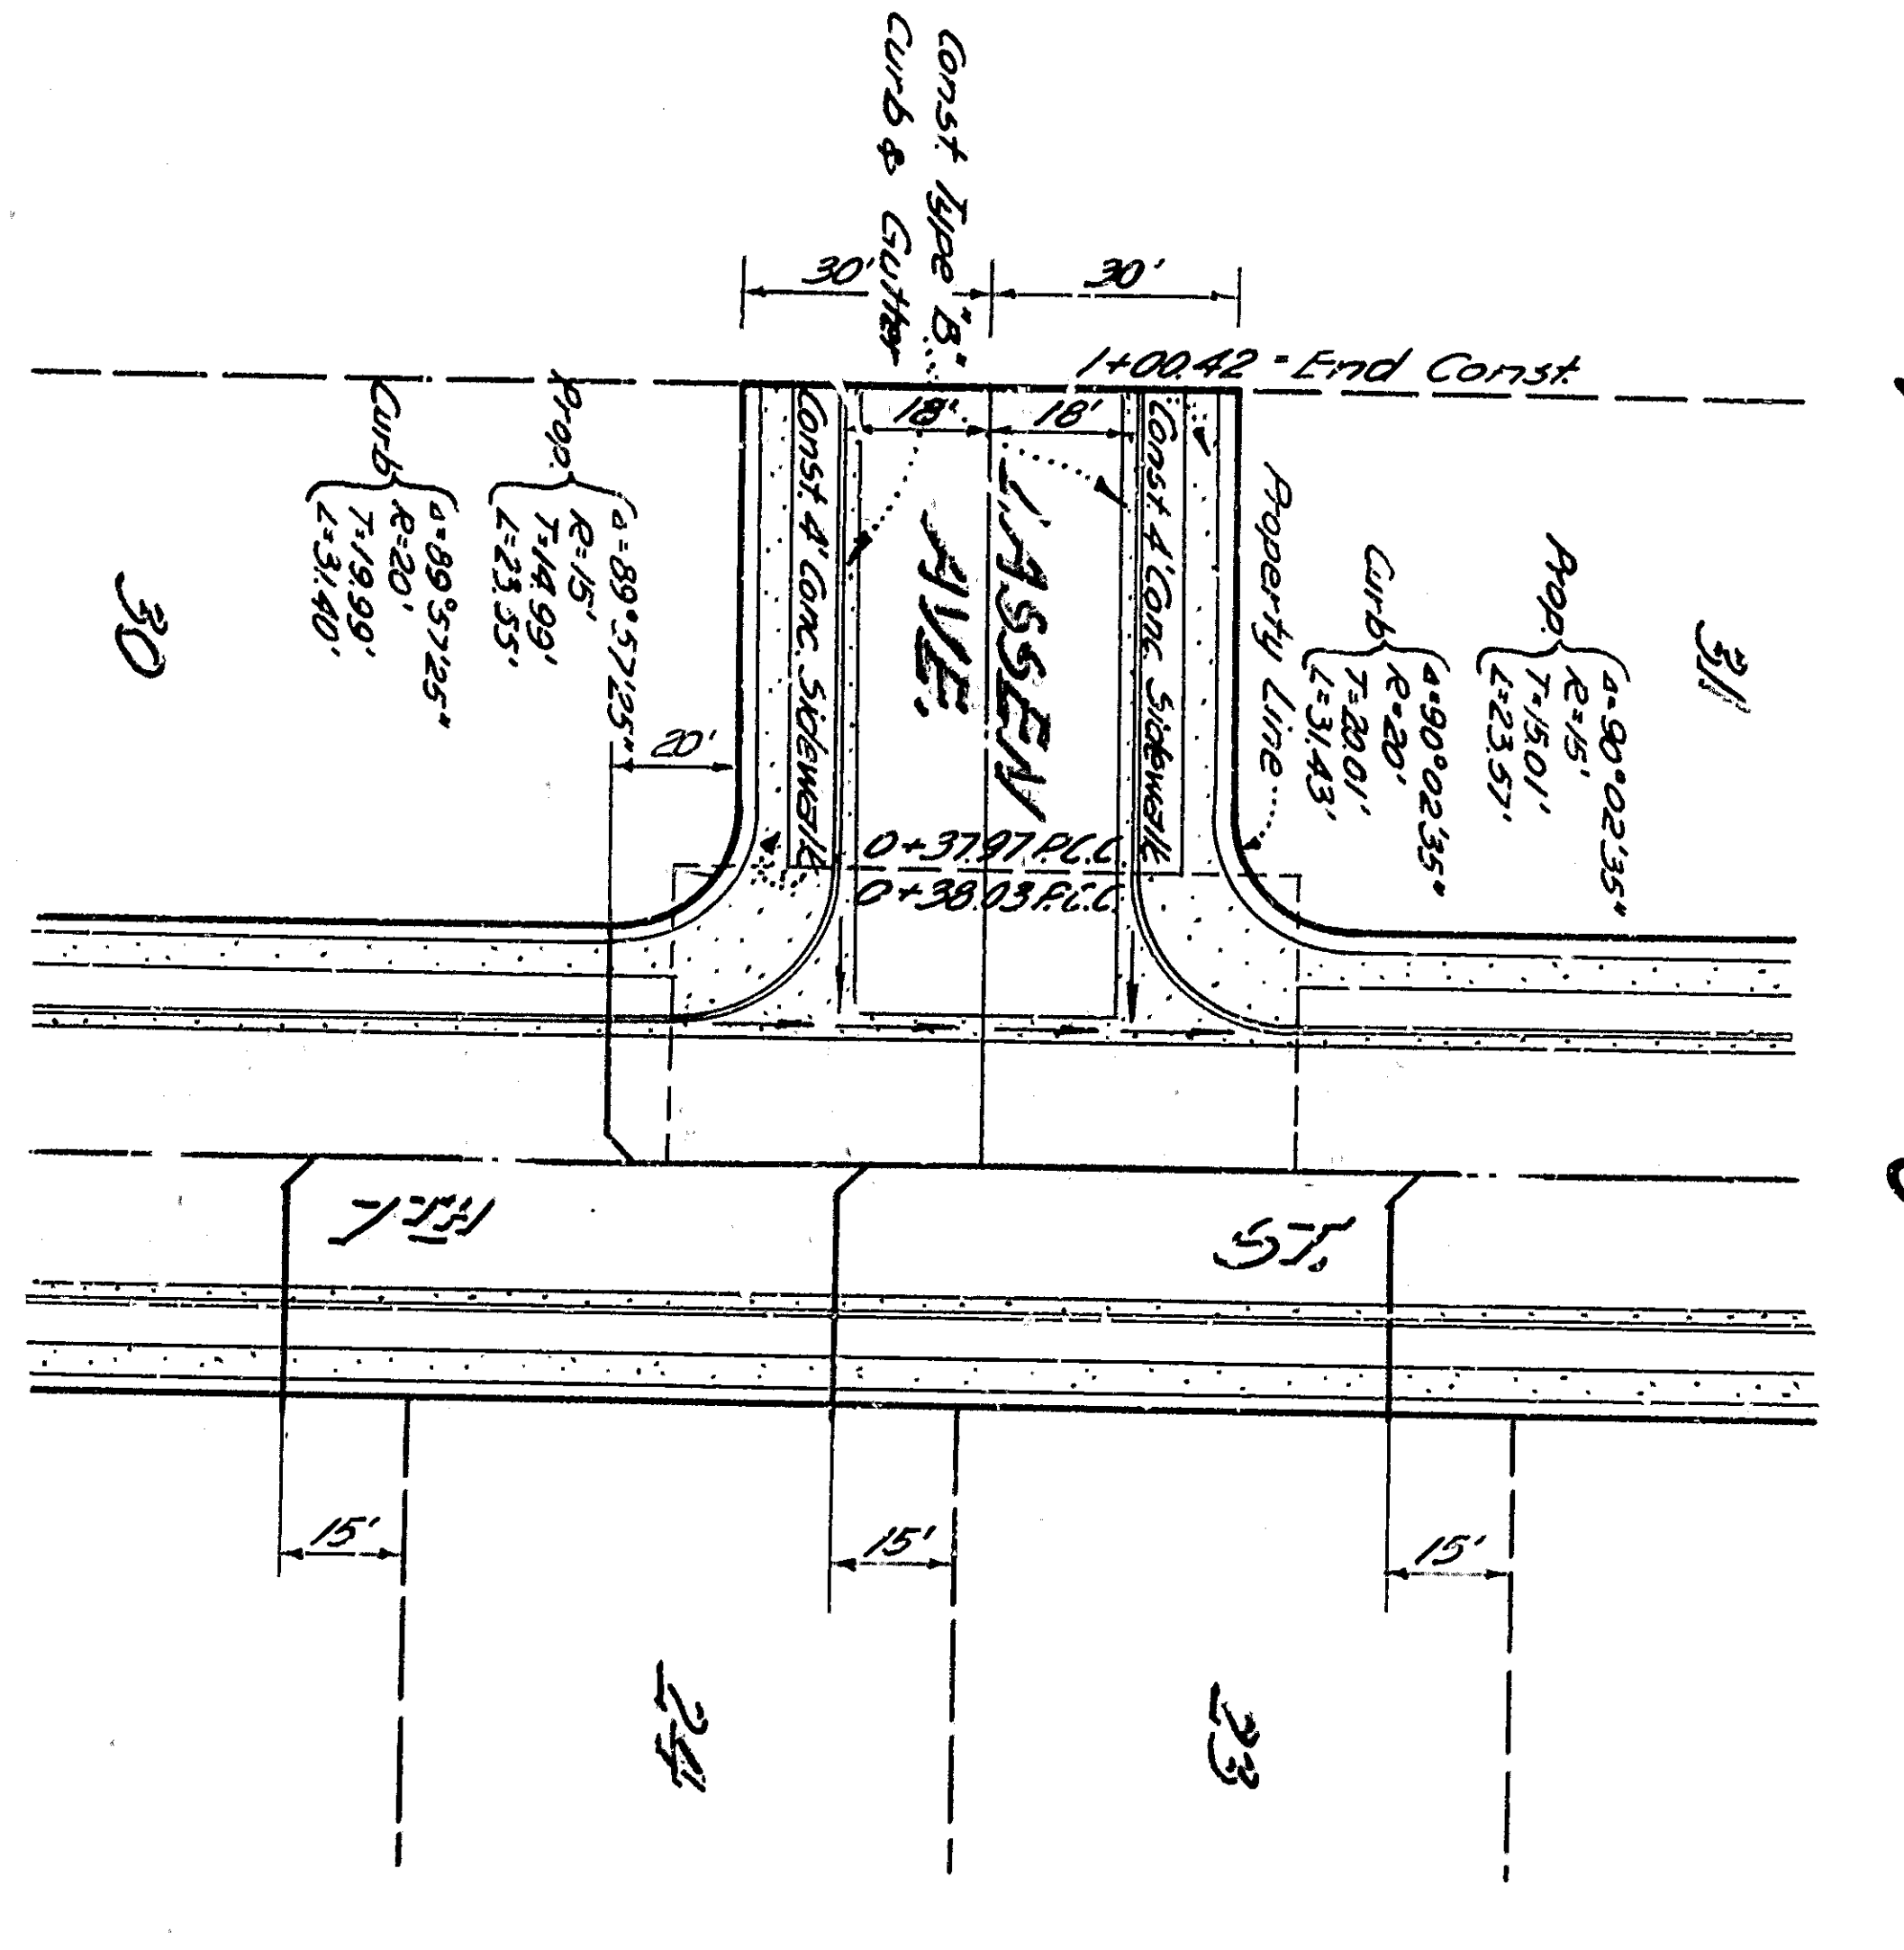


PLAN  
LASSEN AVENUE  
Scale 1"=40'

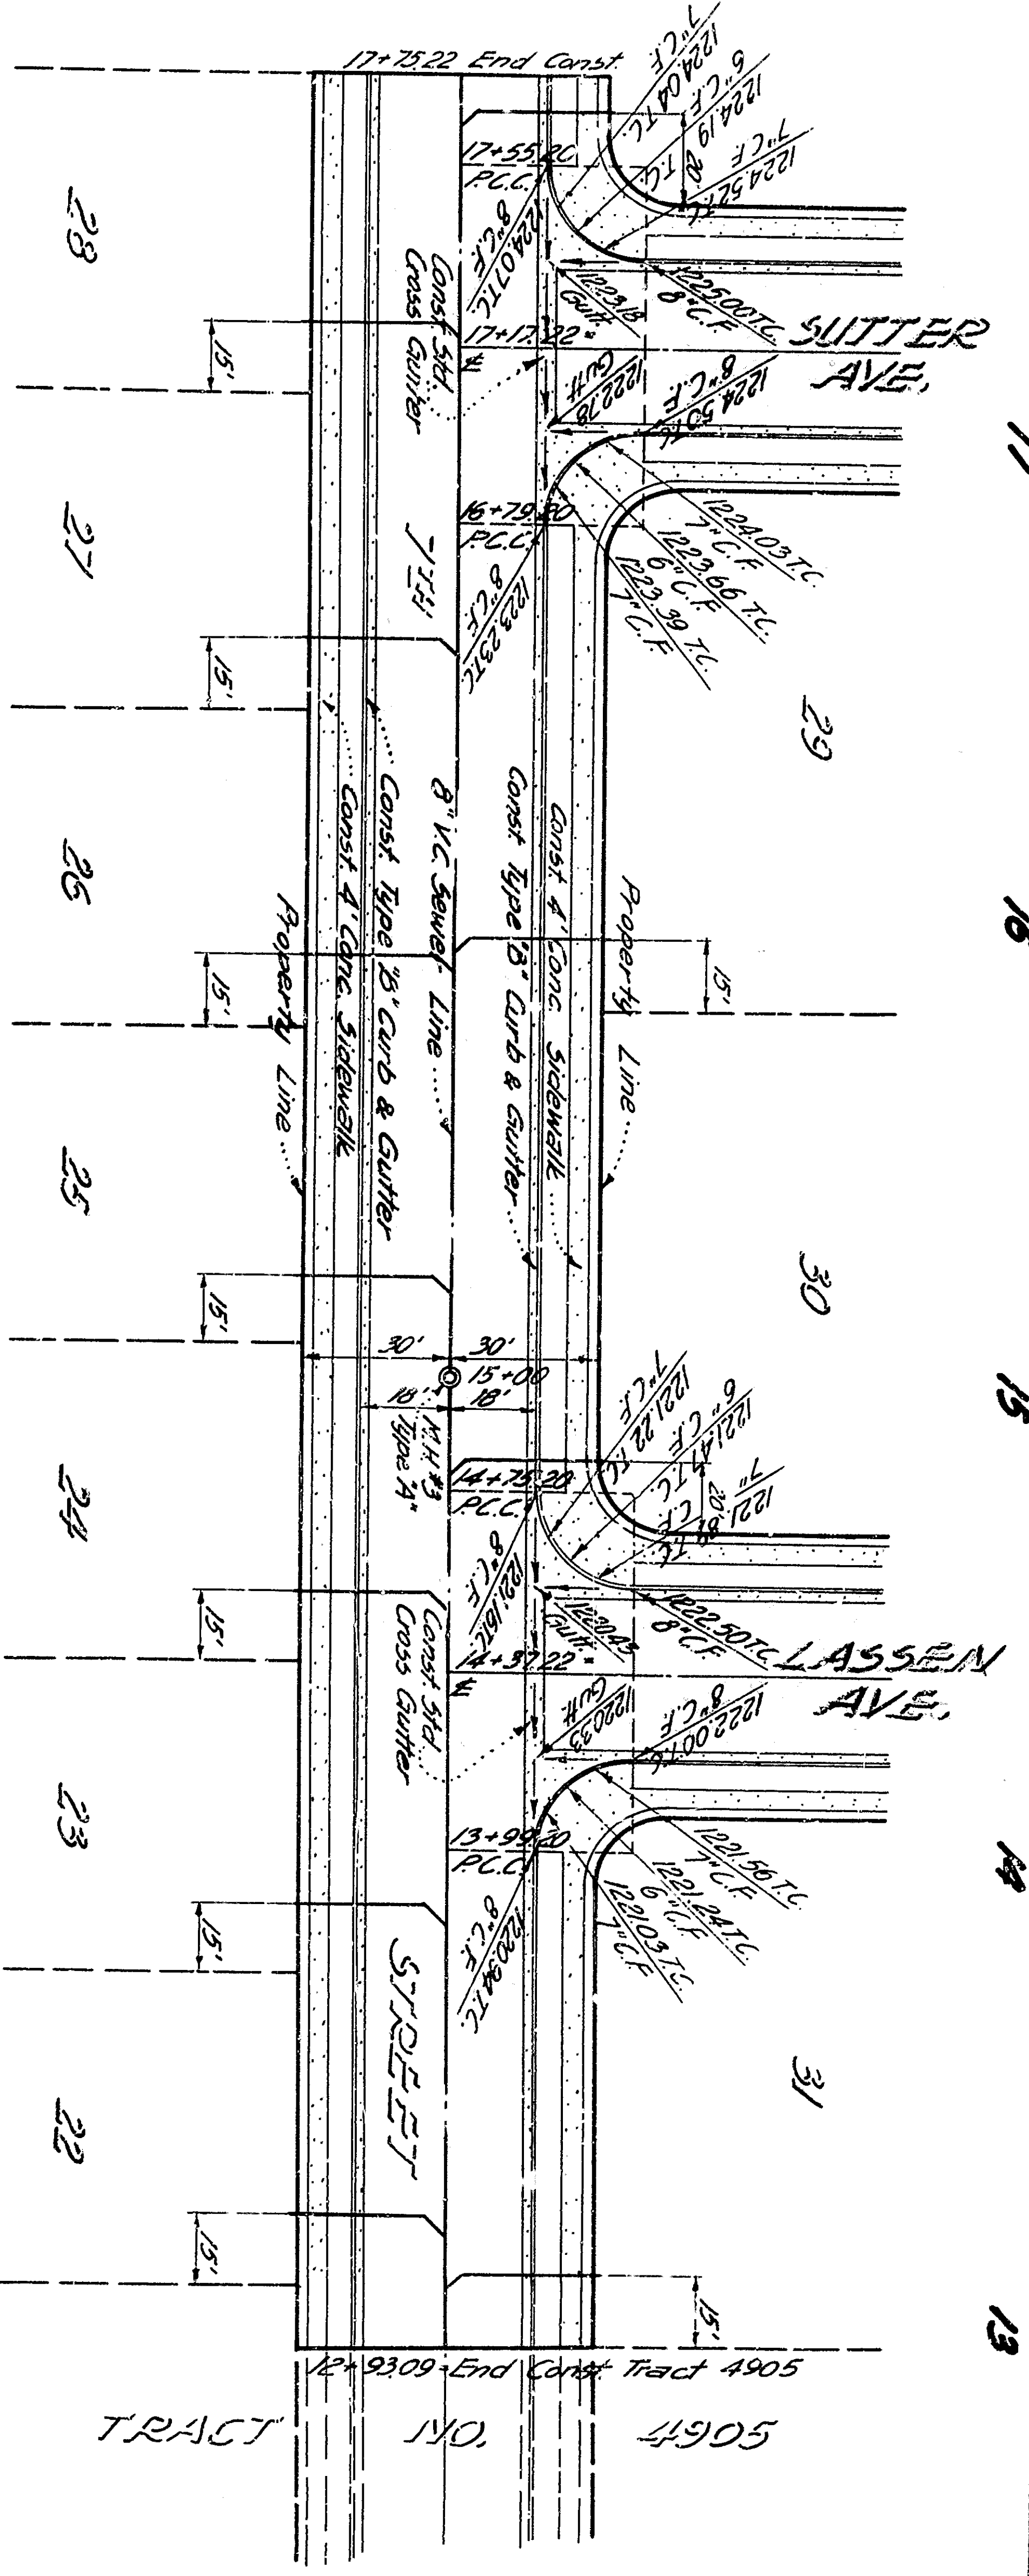


PLAN  
7th STREET  
Scale 1"=40'


TRACT 4906 DWG 2943  
SHEET 2 OF 2 SHEETS

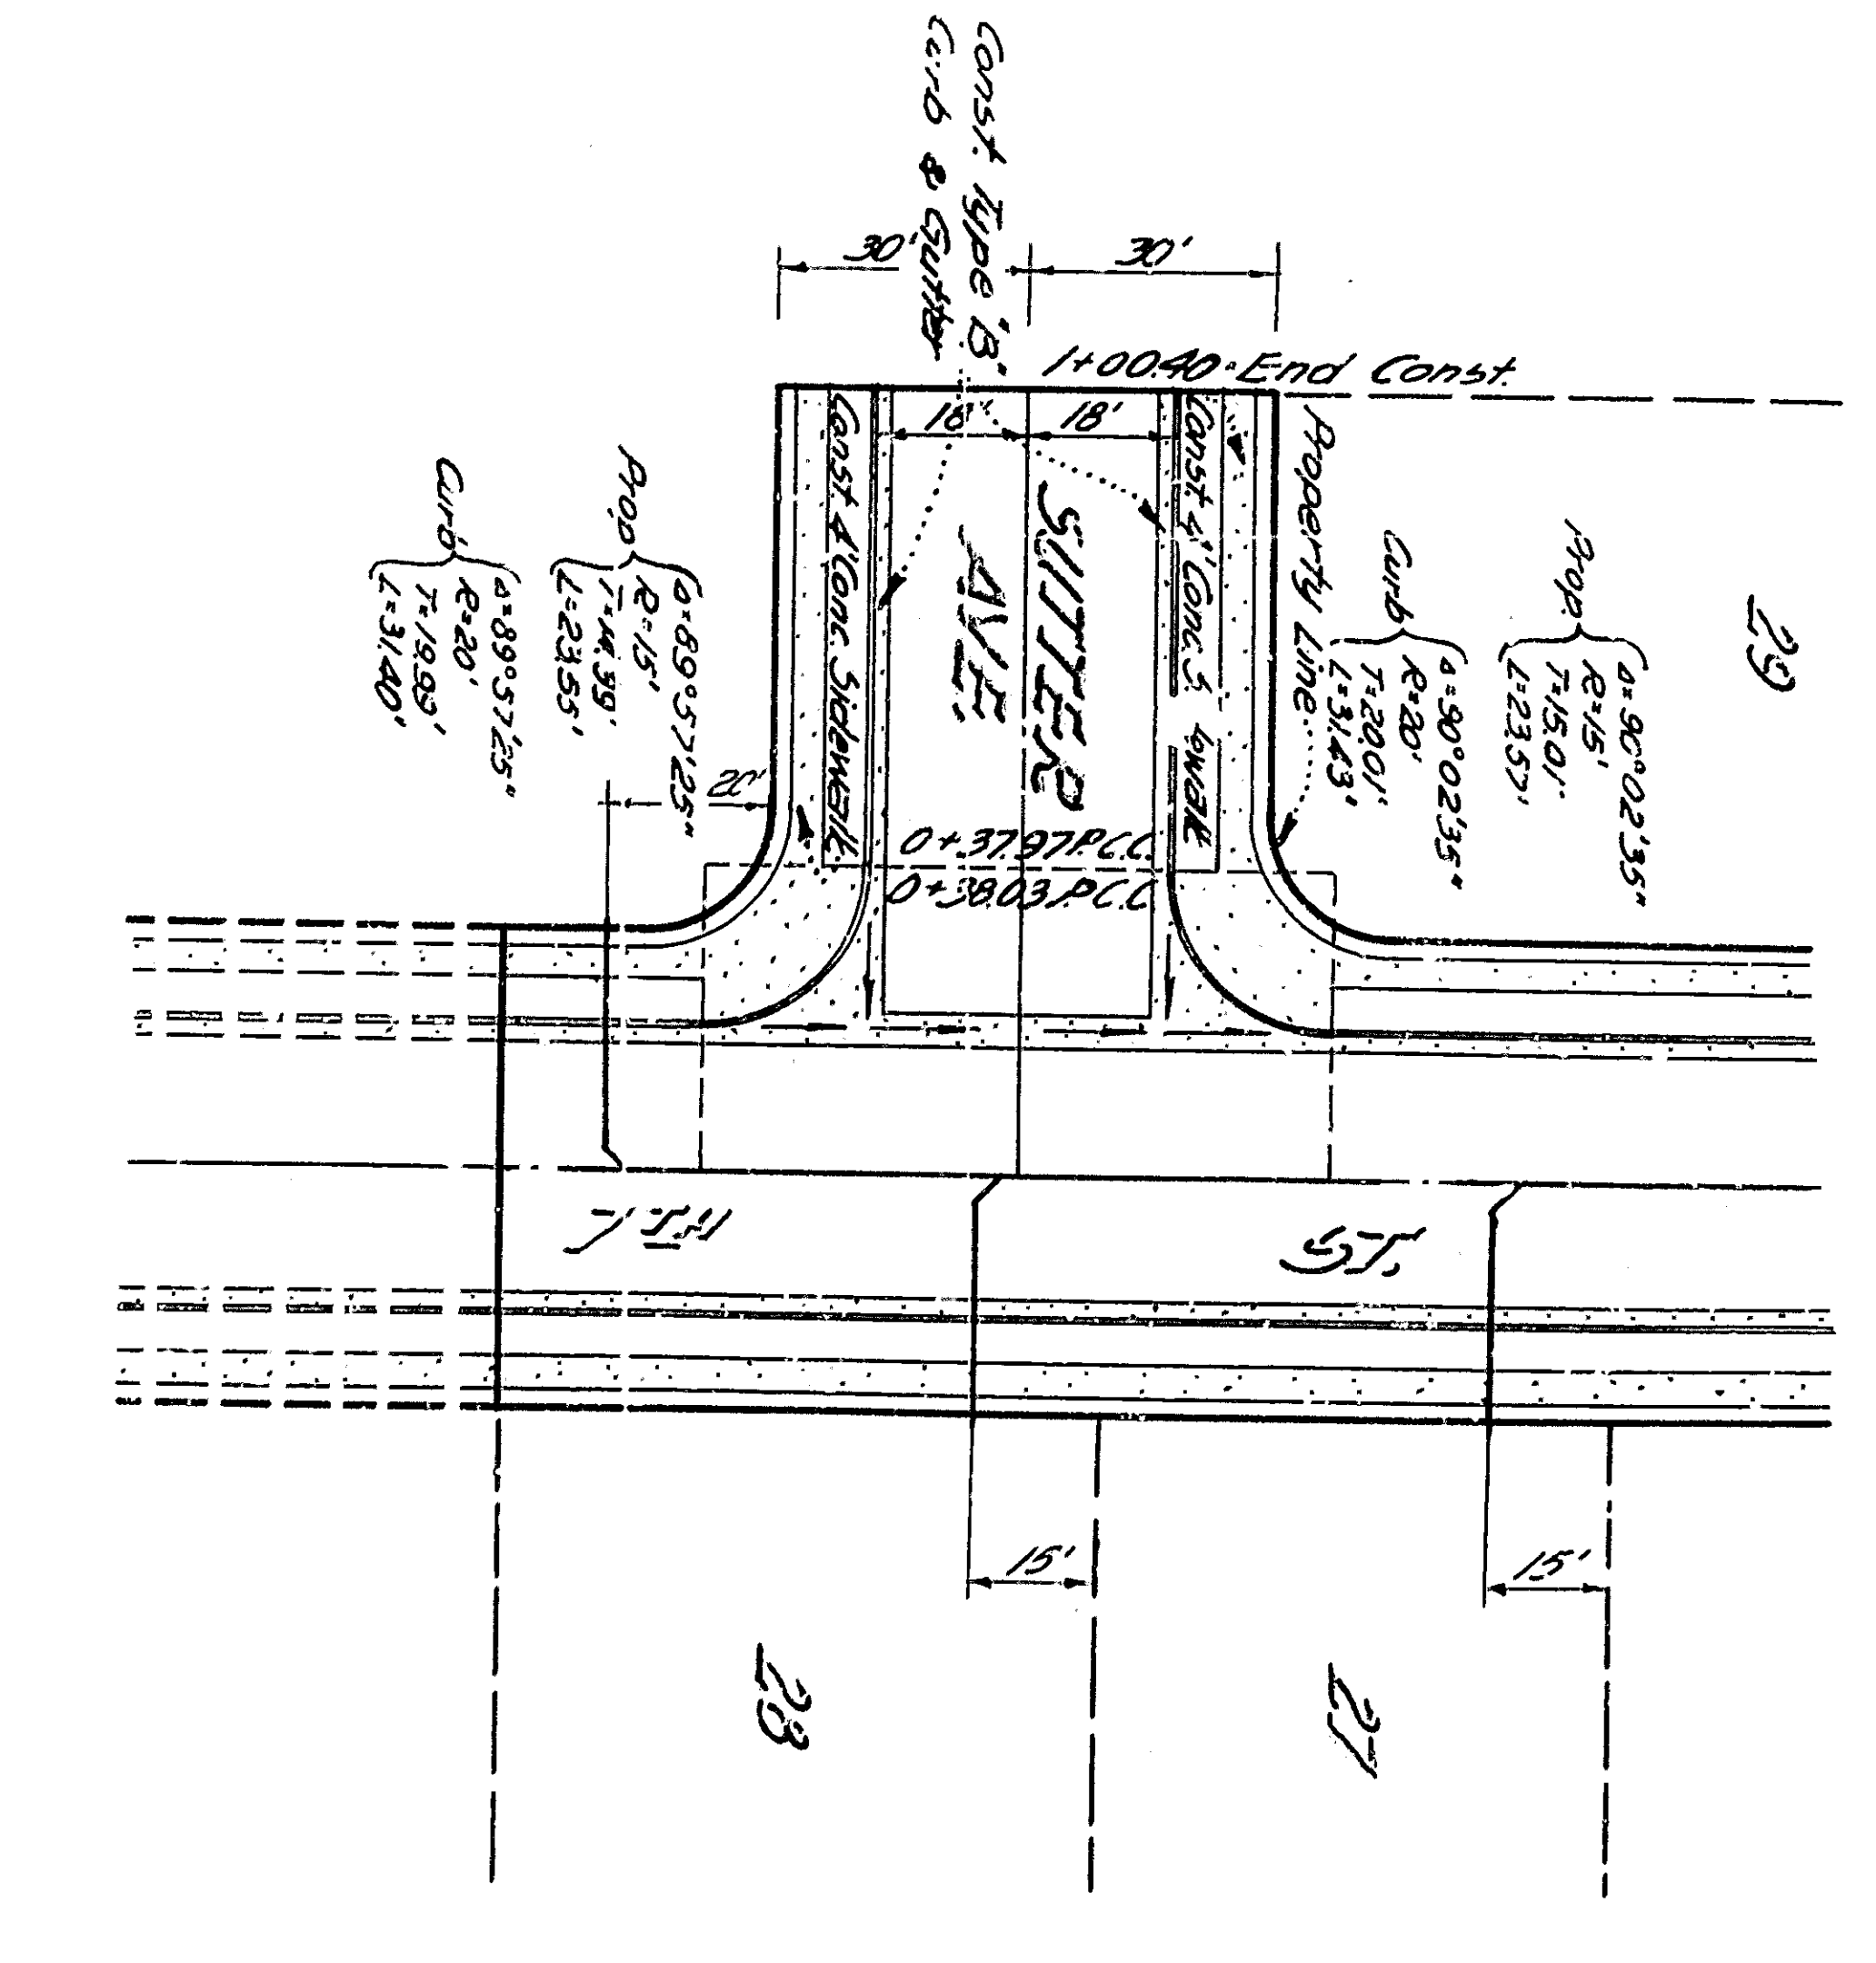 

PLAN  
SUTTER AVENUE  
Scale 1"=40'

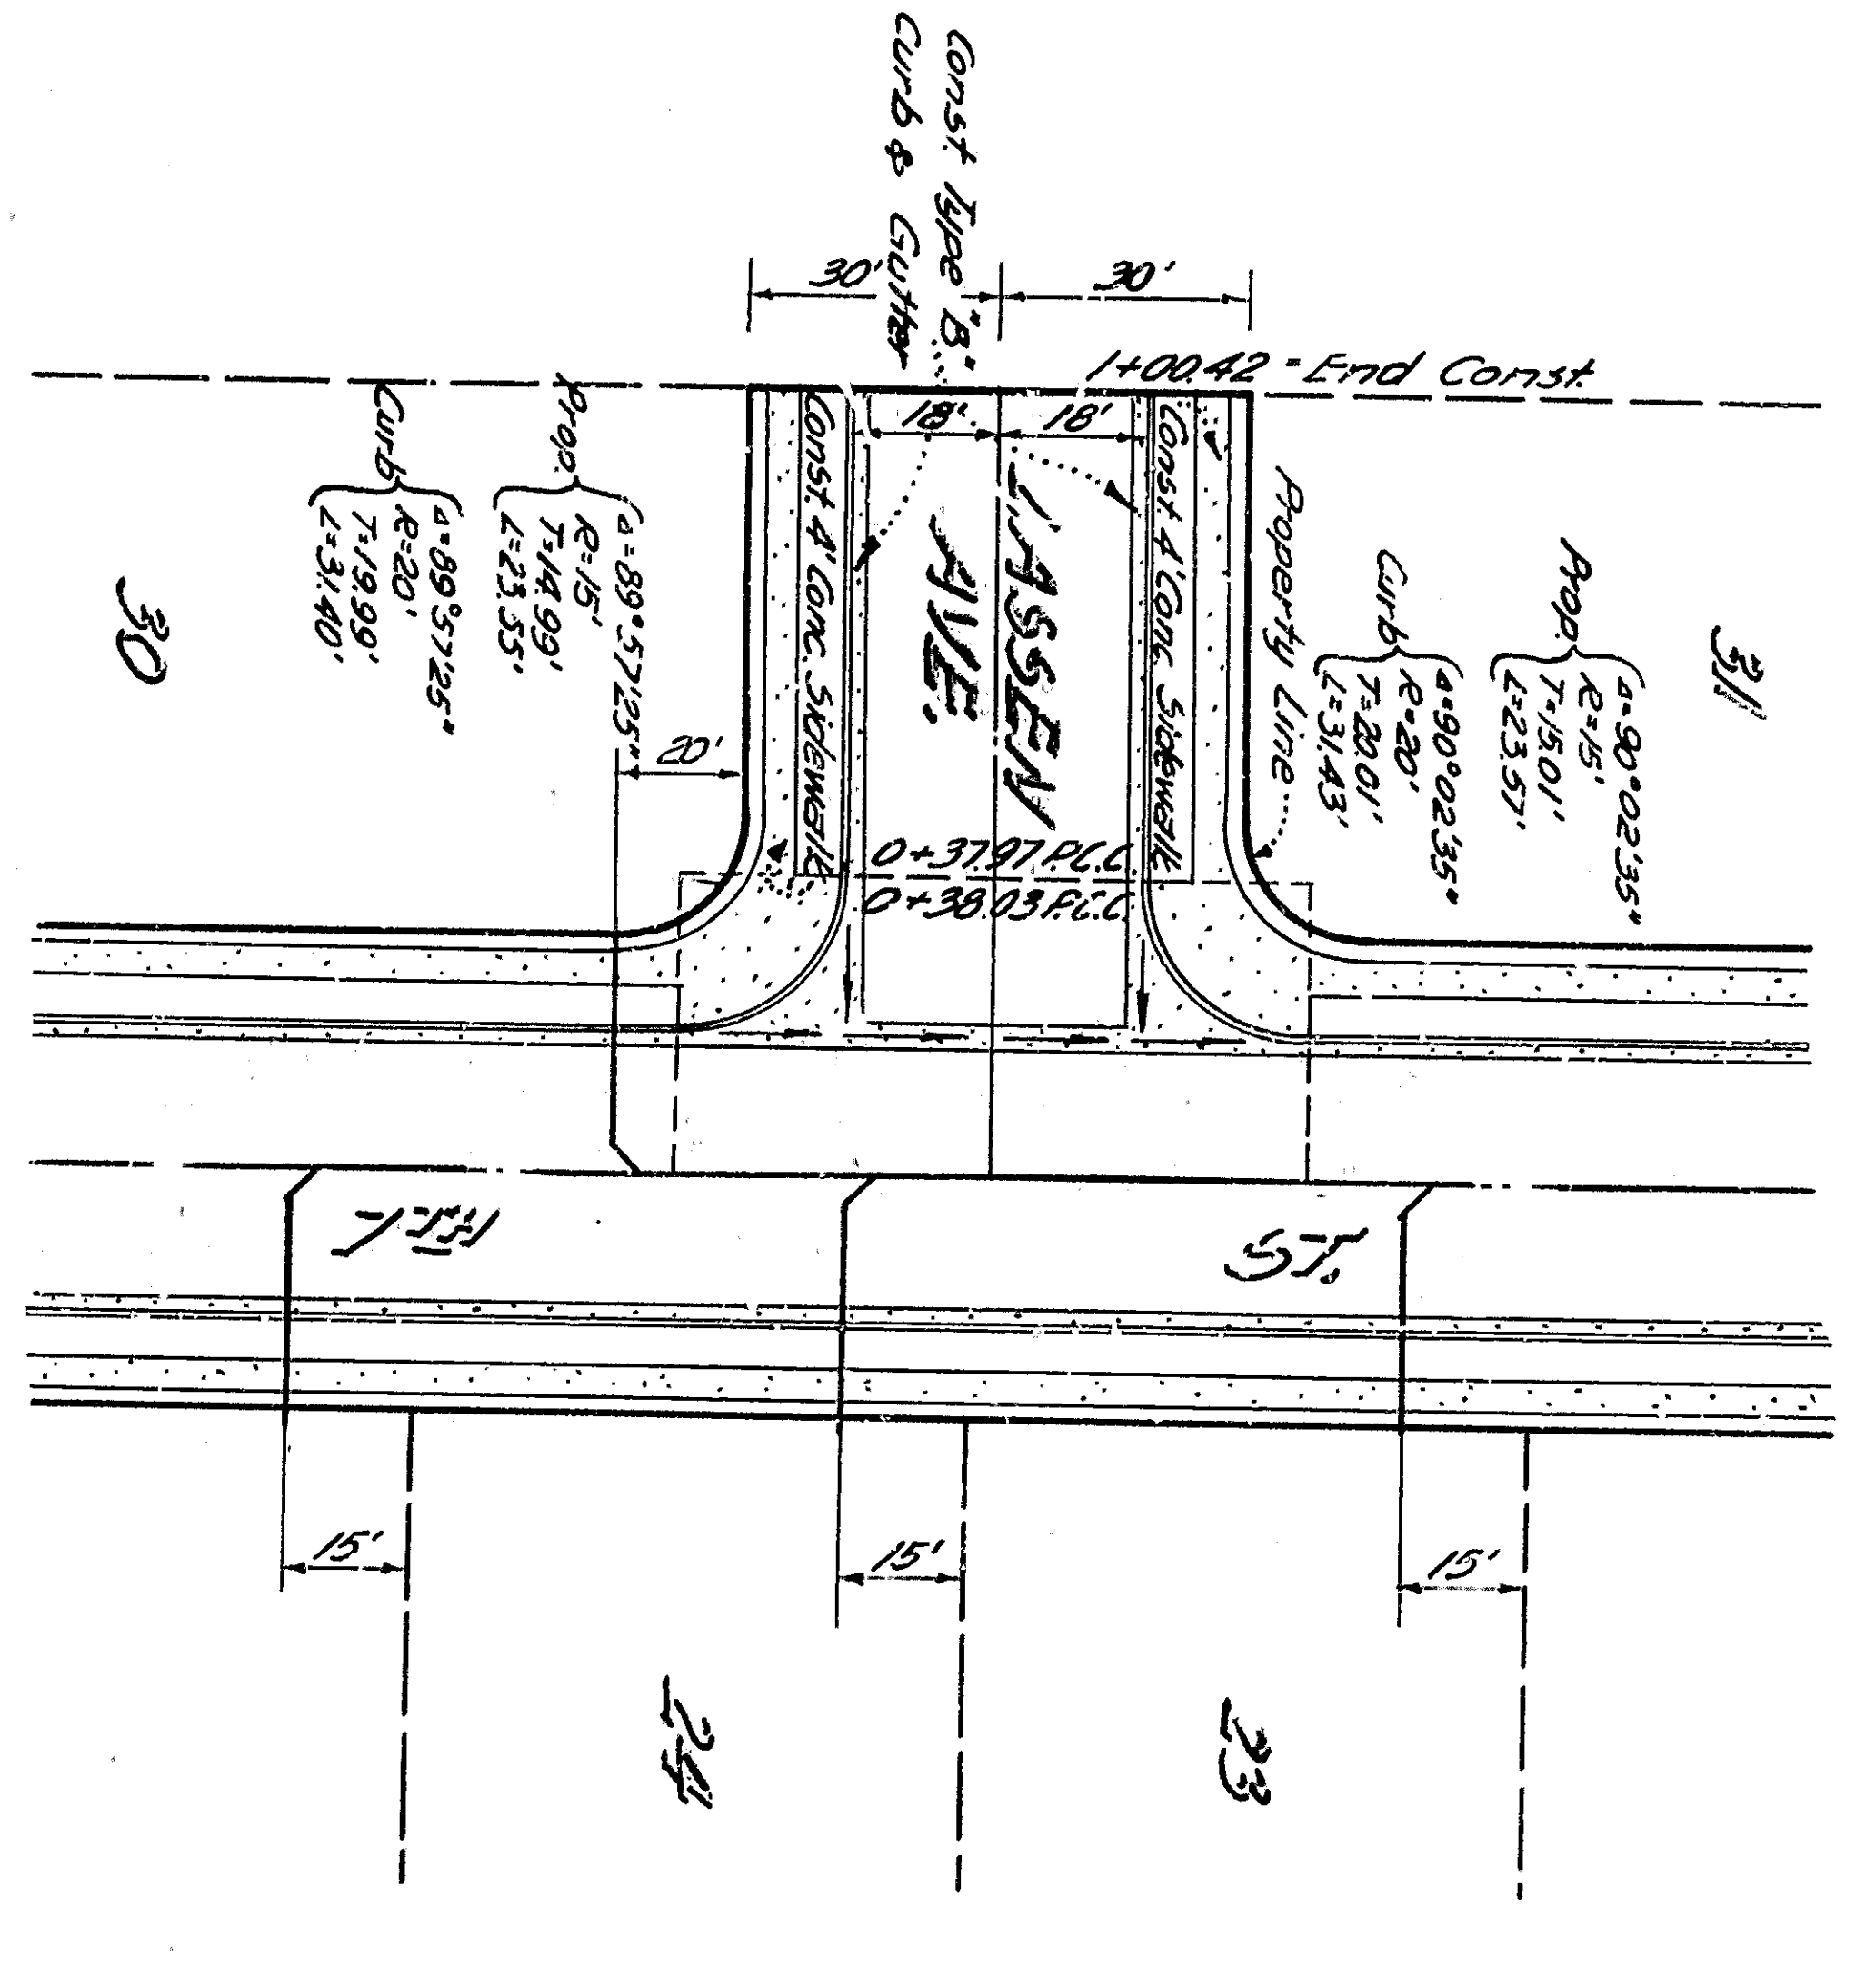

PLAN  
LASSEN AVENUE  
Scale 1"=40'

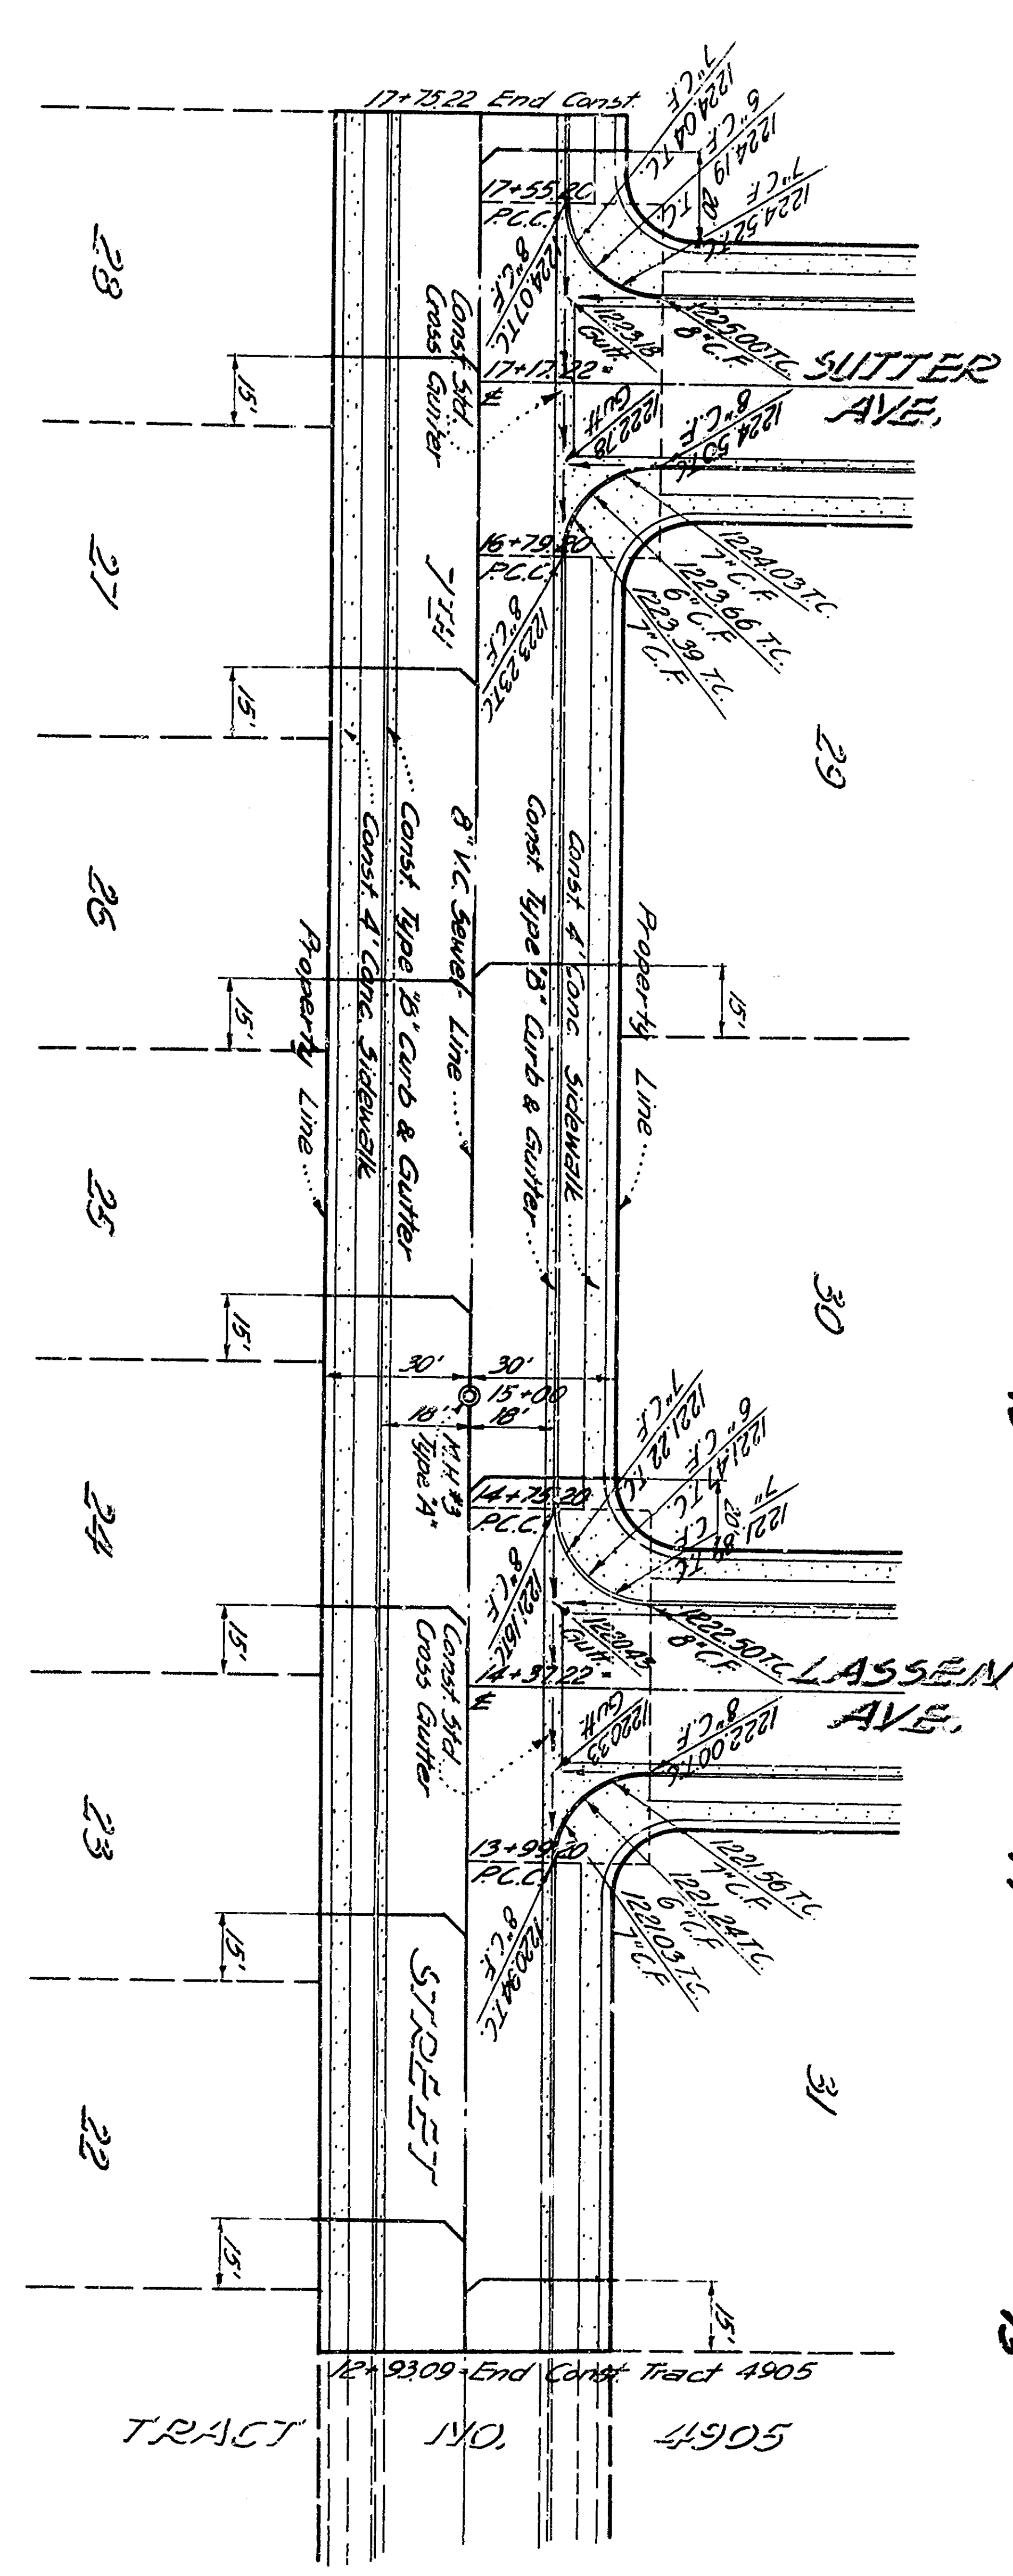

PLAN  
7th STREET  
Scale 1"=40'

TRACT 4906 DWG 2443  
SHEET 2 OF 2 SHEETS