



SLAB JOINT DETAIL

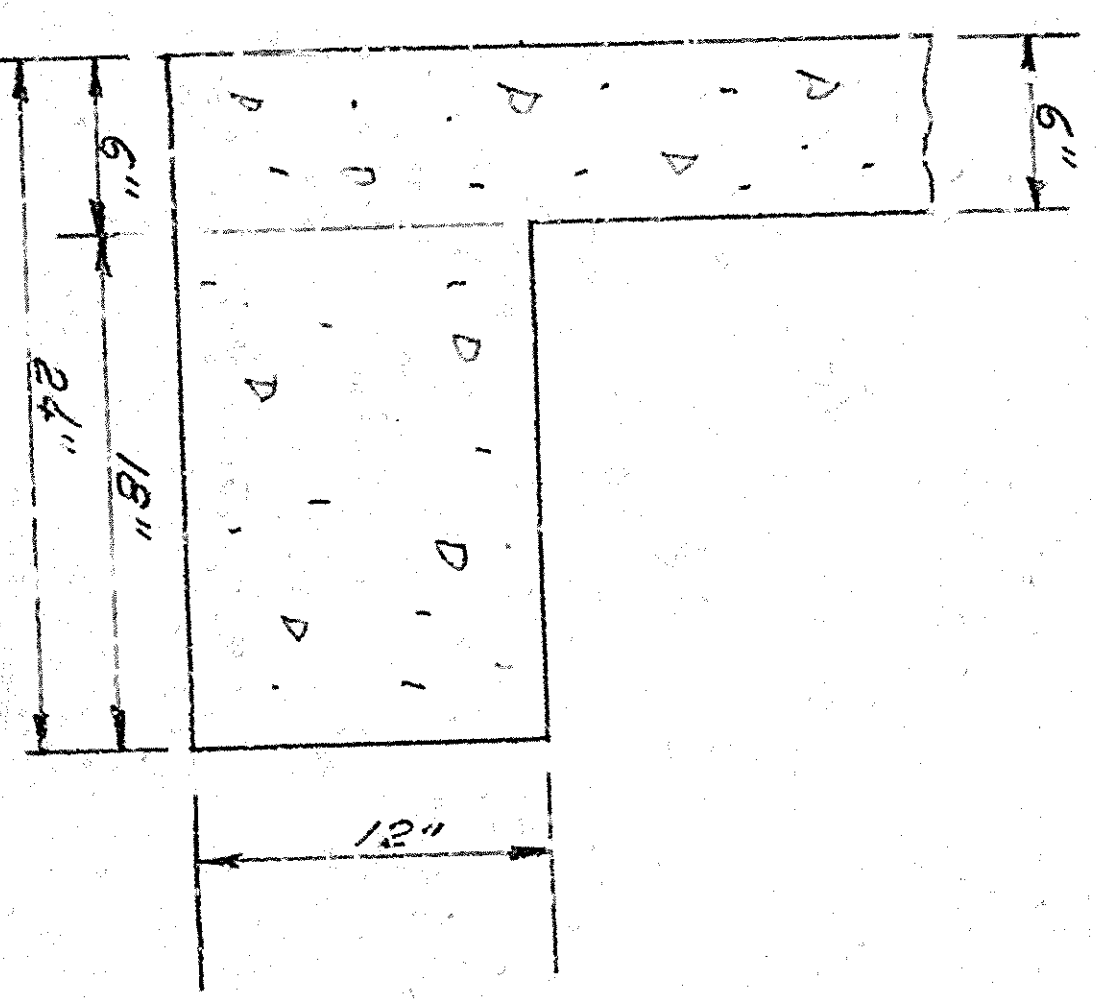


SPREAD FOOTING

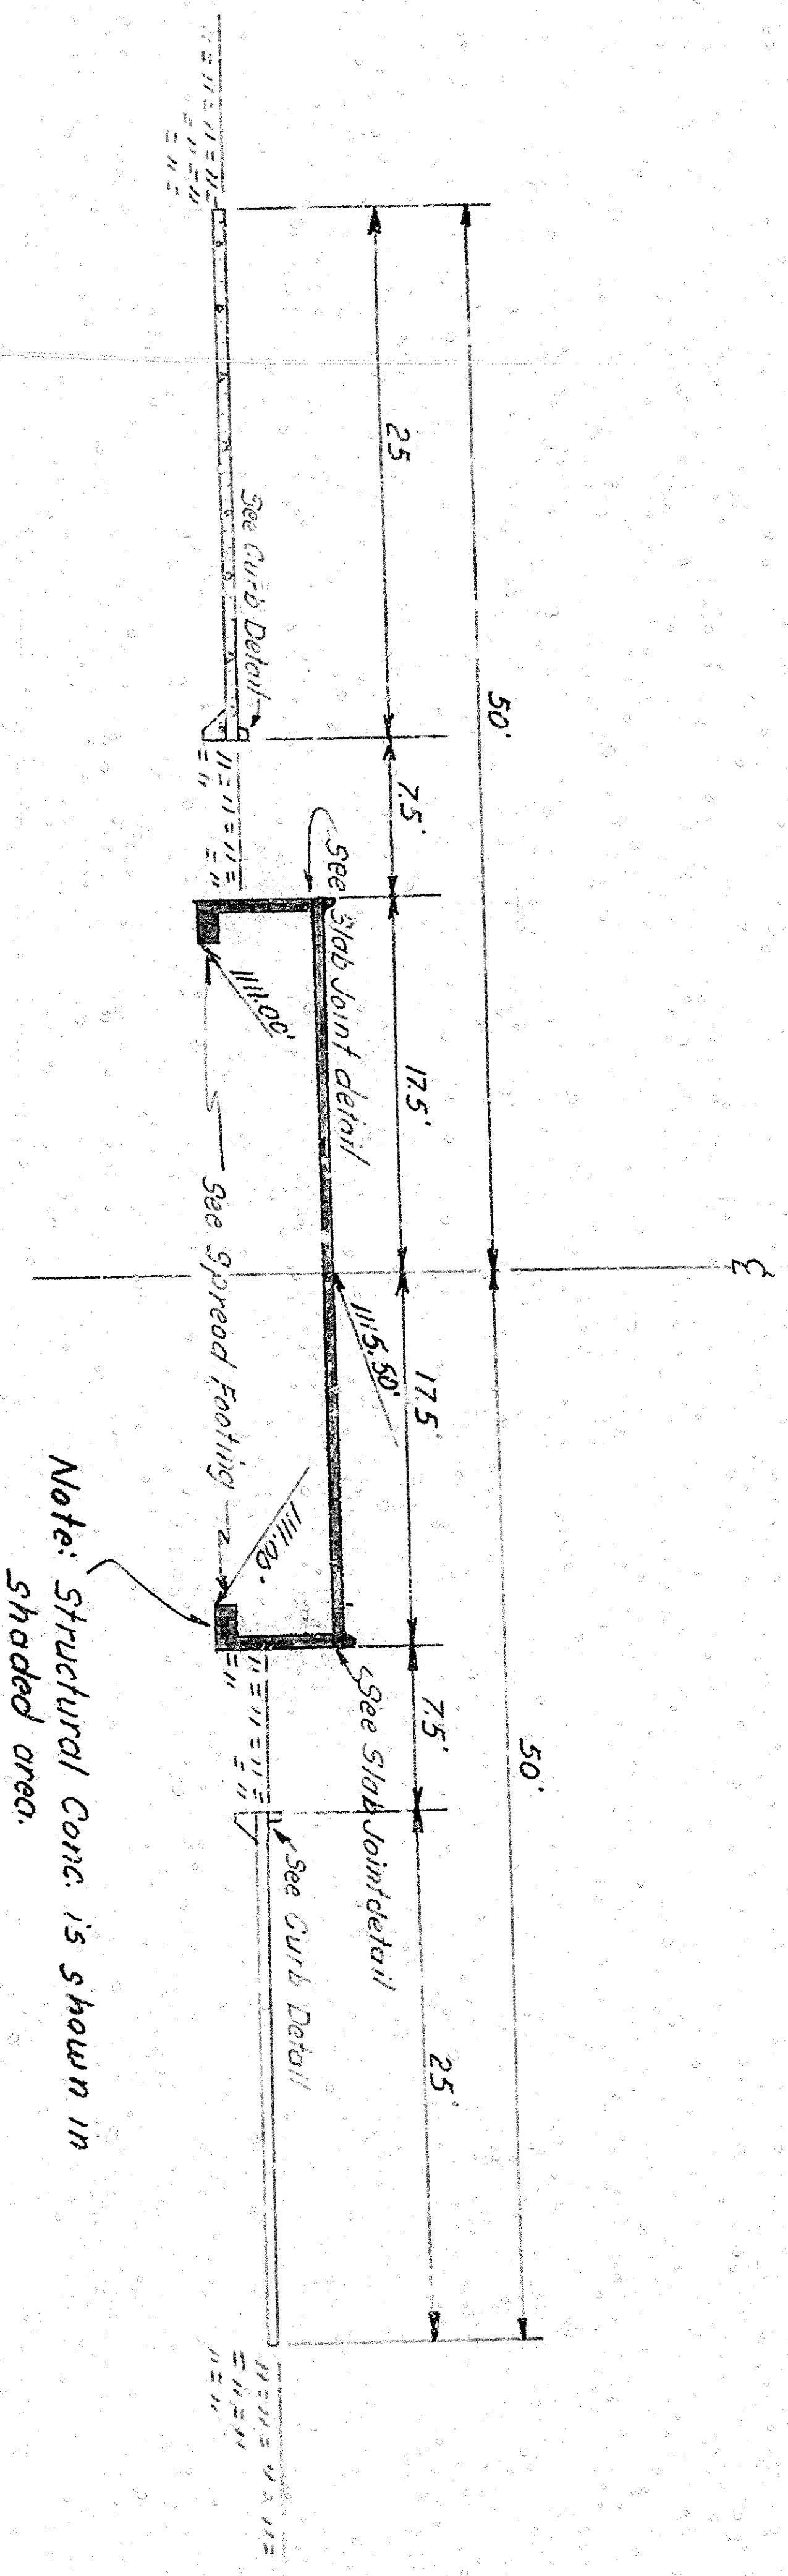

SECTION A-A

Note: Structural Case is shown in shaded area.

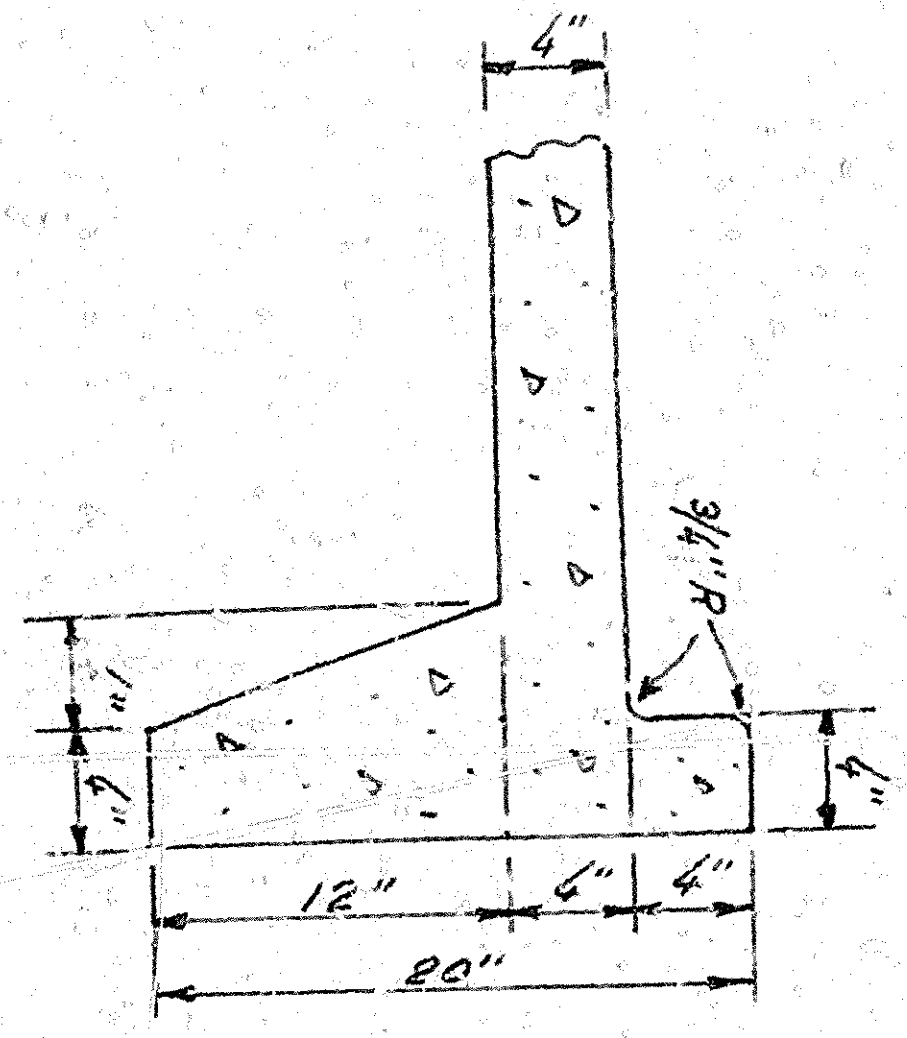

CURB DETAIL

PLAN 2451
SHEET 20F2 SHEETS