


- NOTES:**
TRACT NO. 4230

IMPROVEMENT PLANS & PROFILES


DECEMBER 1956	W.G.D.

 


PROFILE
DELMONICA AVENUE
Scale: 1" = 40' Horiz.
1" = 4' Vert.

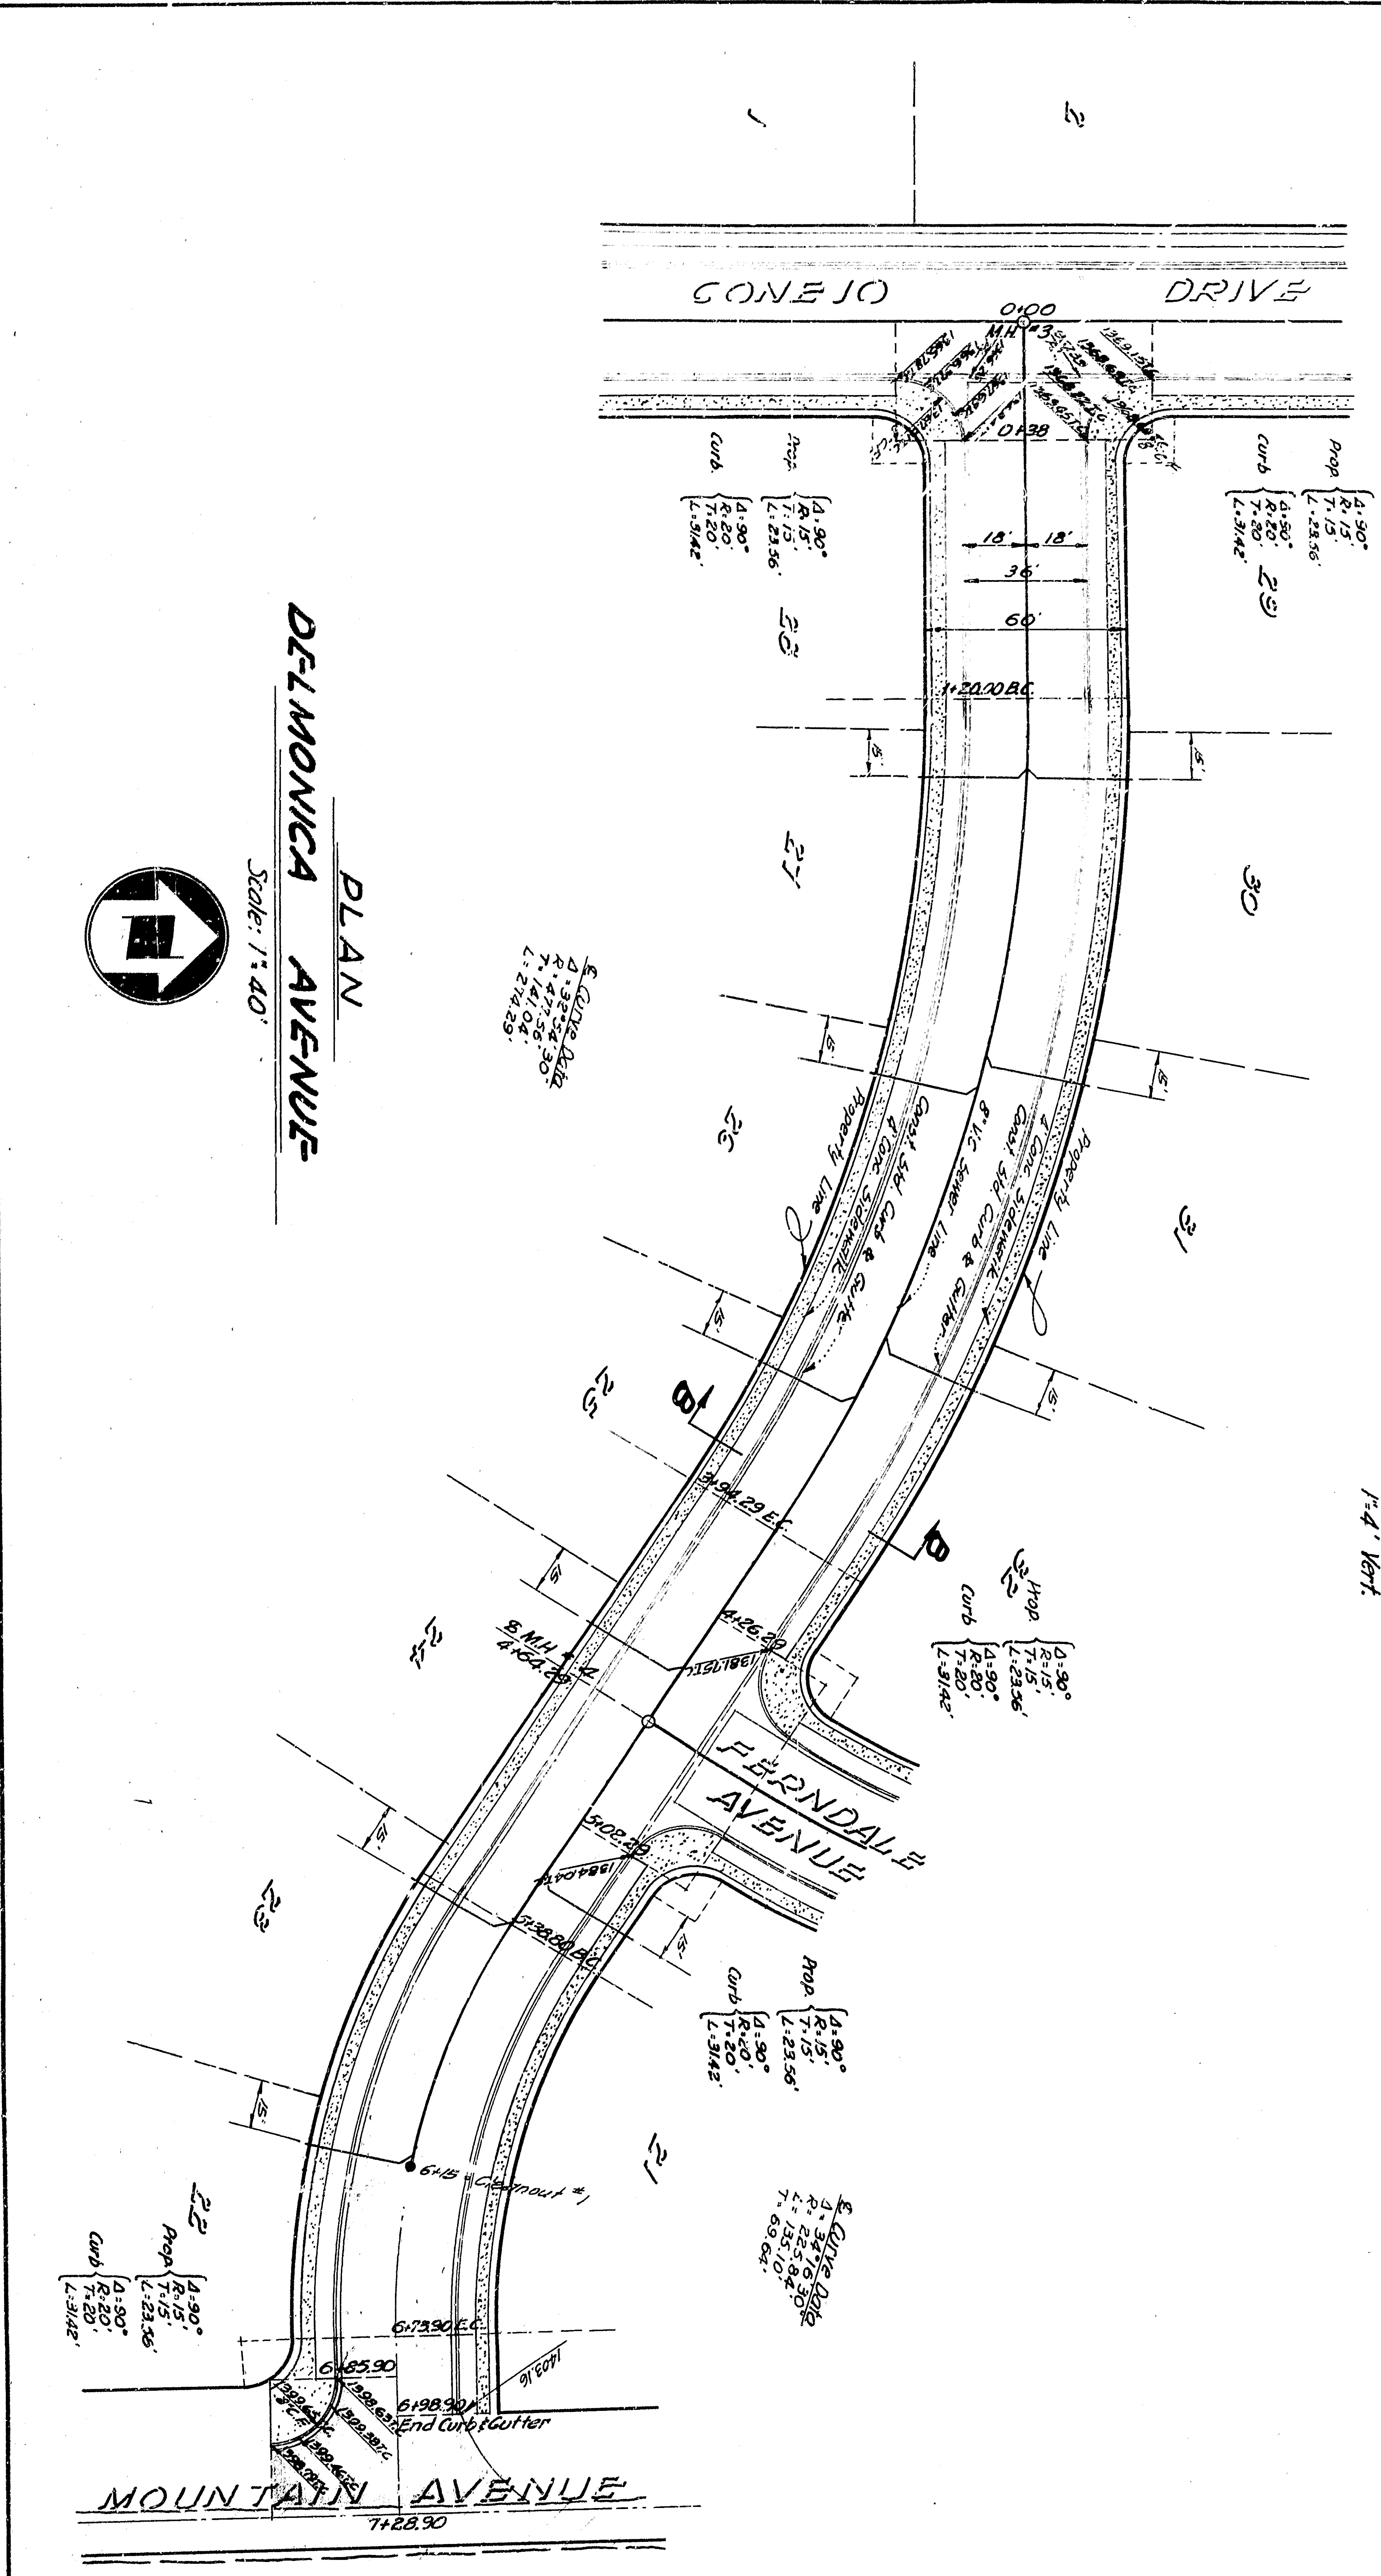

PLAN
DELMONICA AVENUE
Scale: 1" = 40'

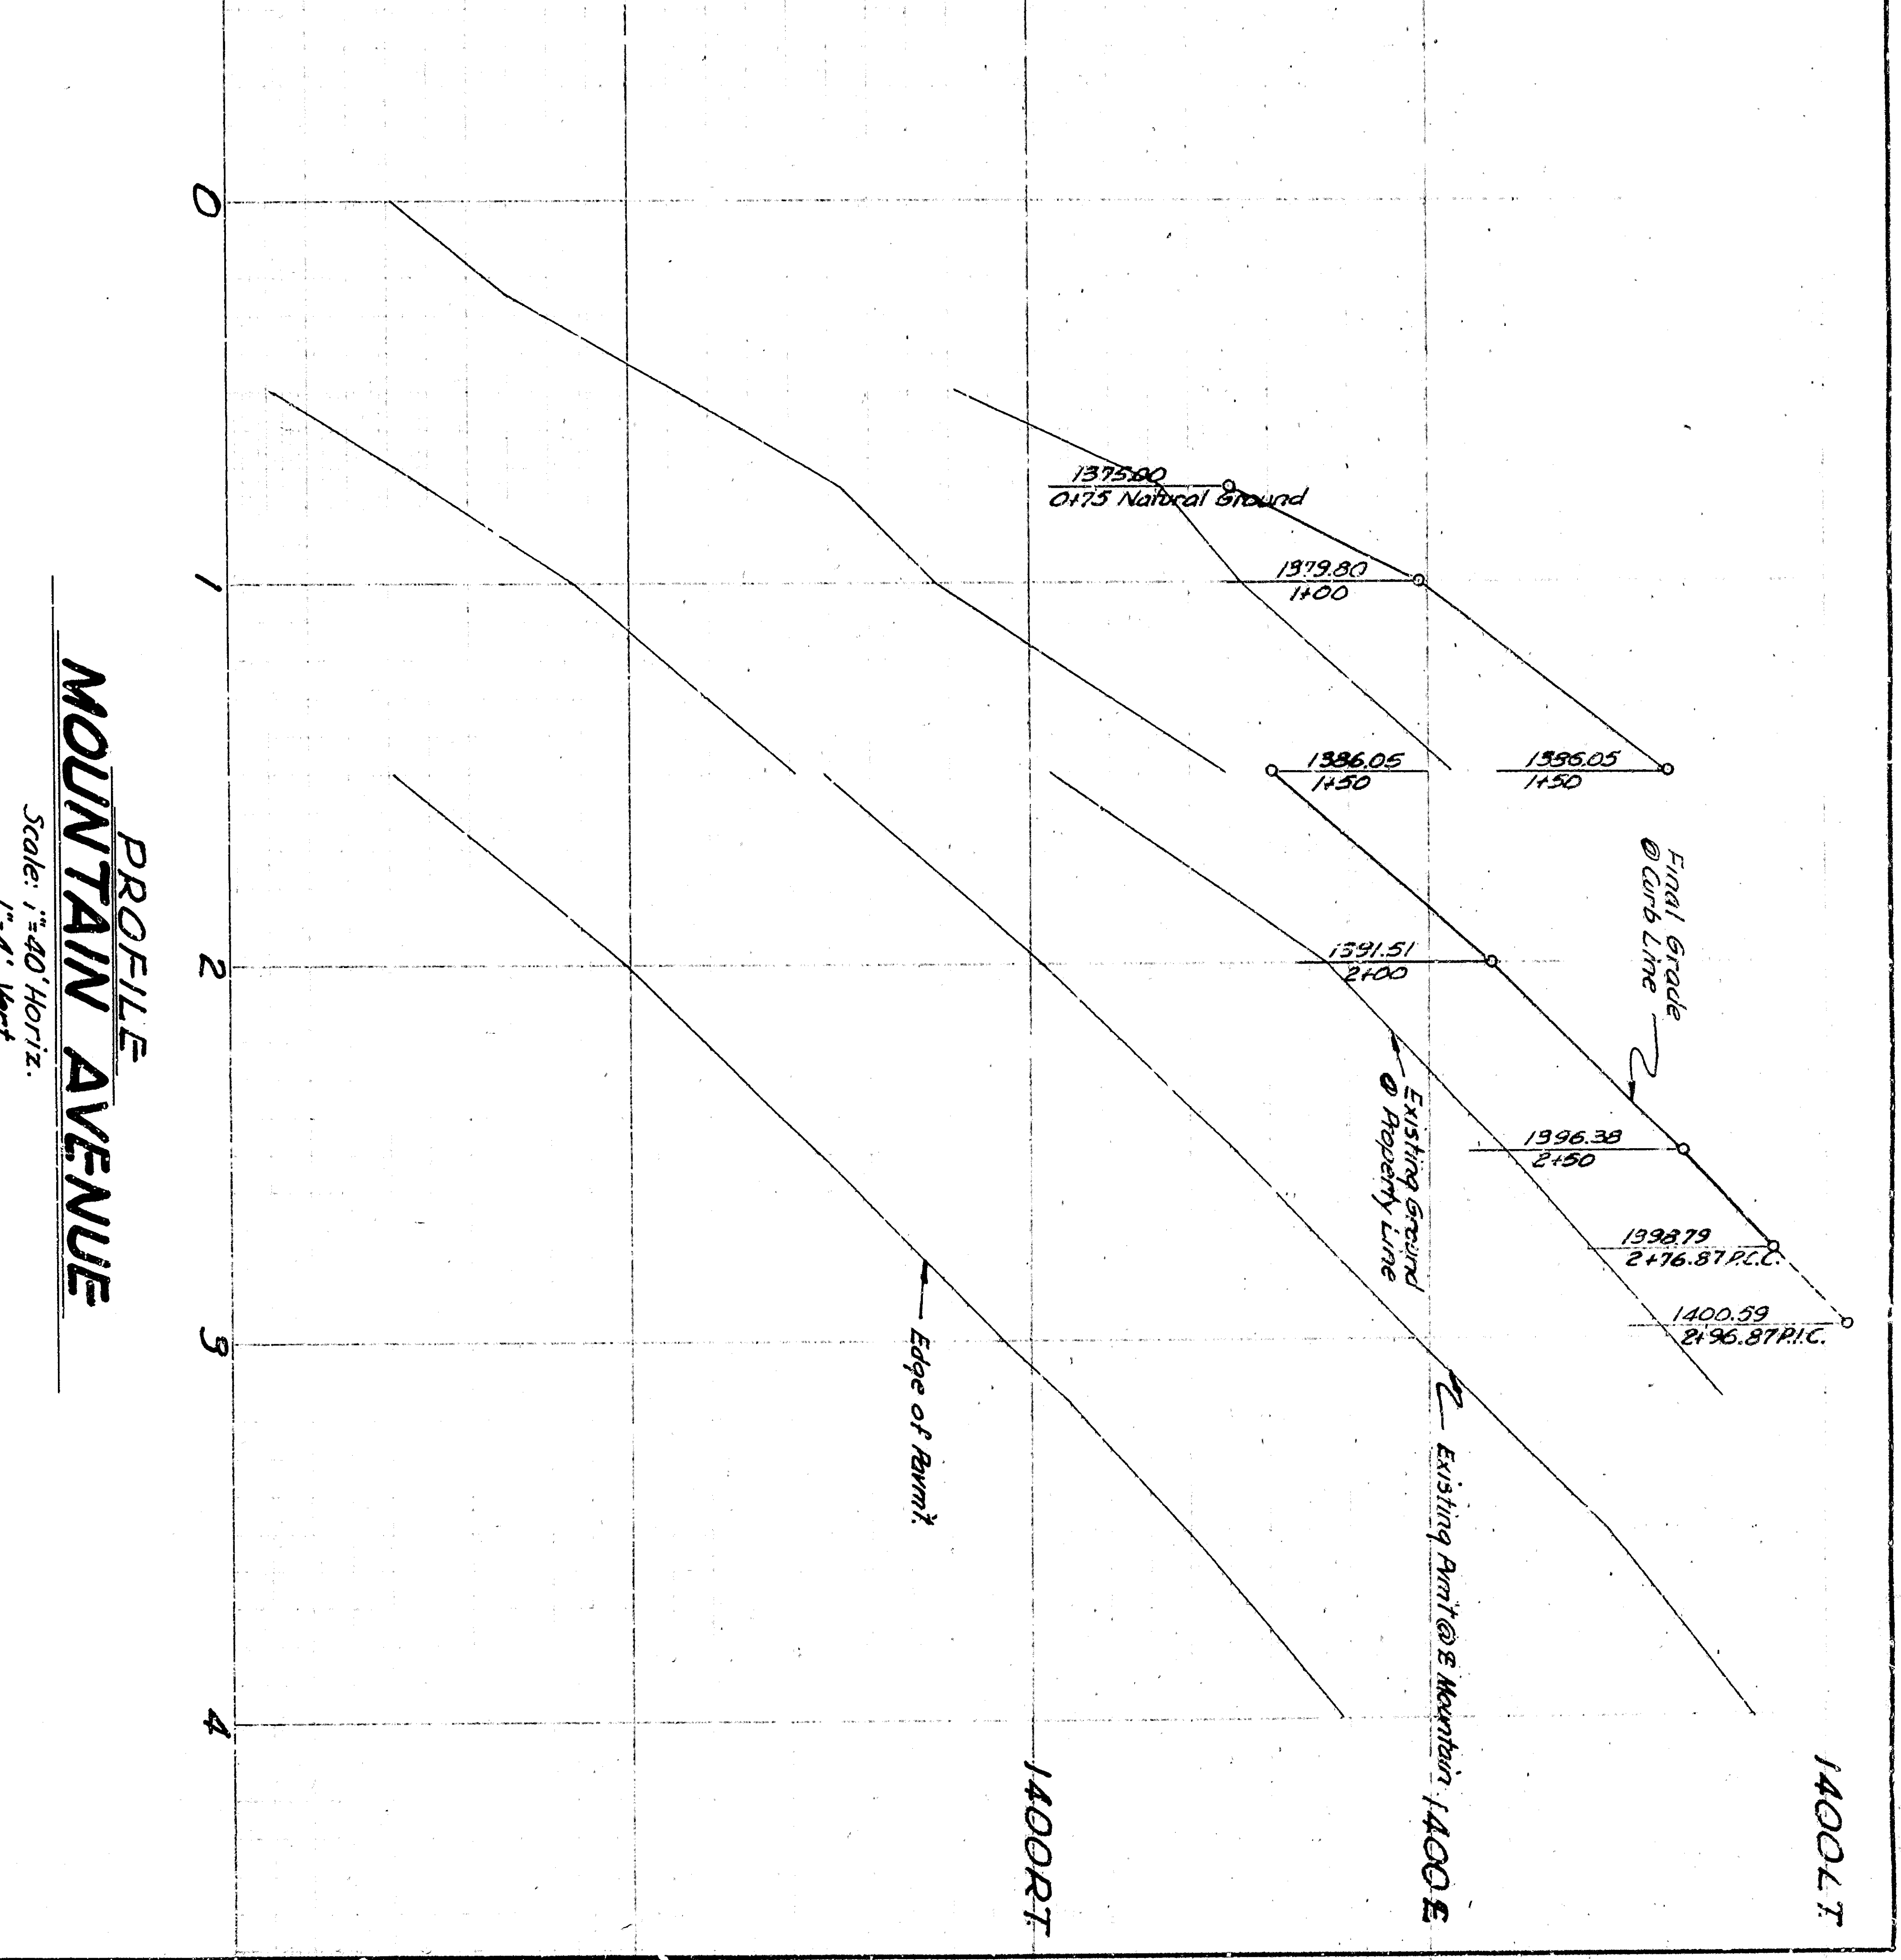

PROFILE
MOUNTAIN AVENUE
Scale: 1" = 40' Horiz.
1" = 4' Vert.

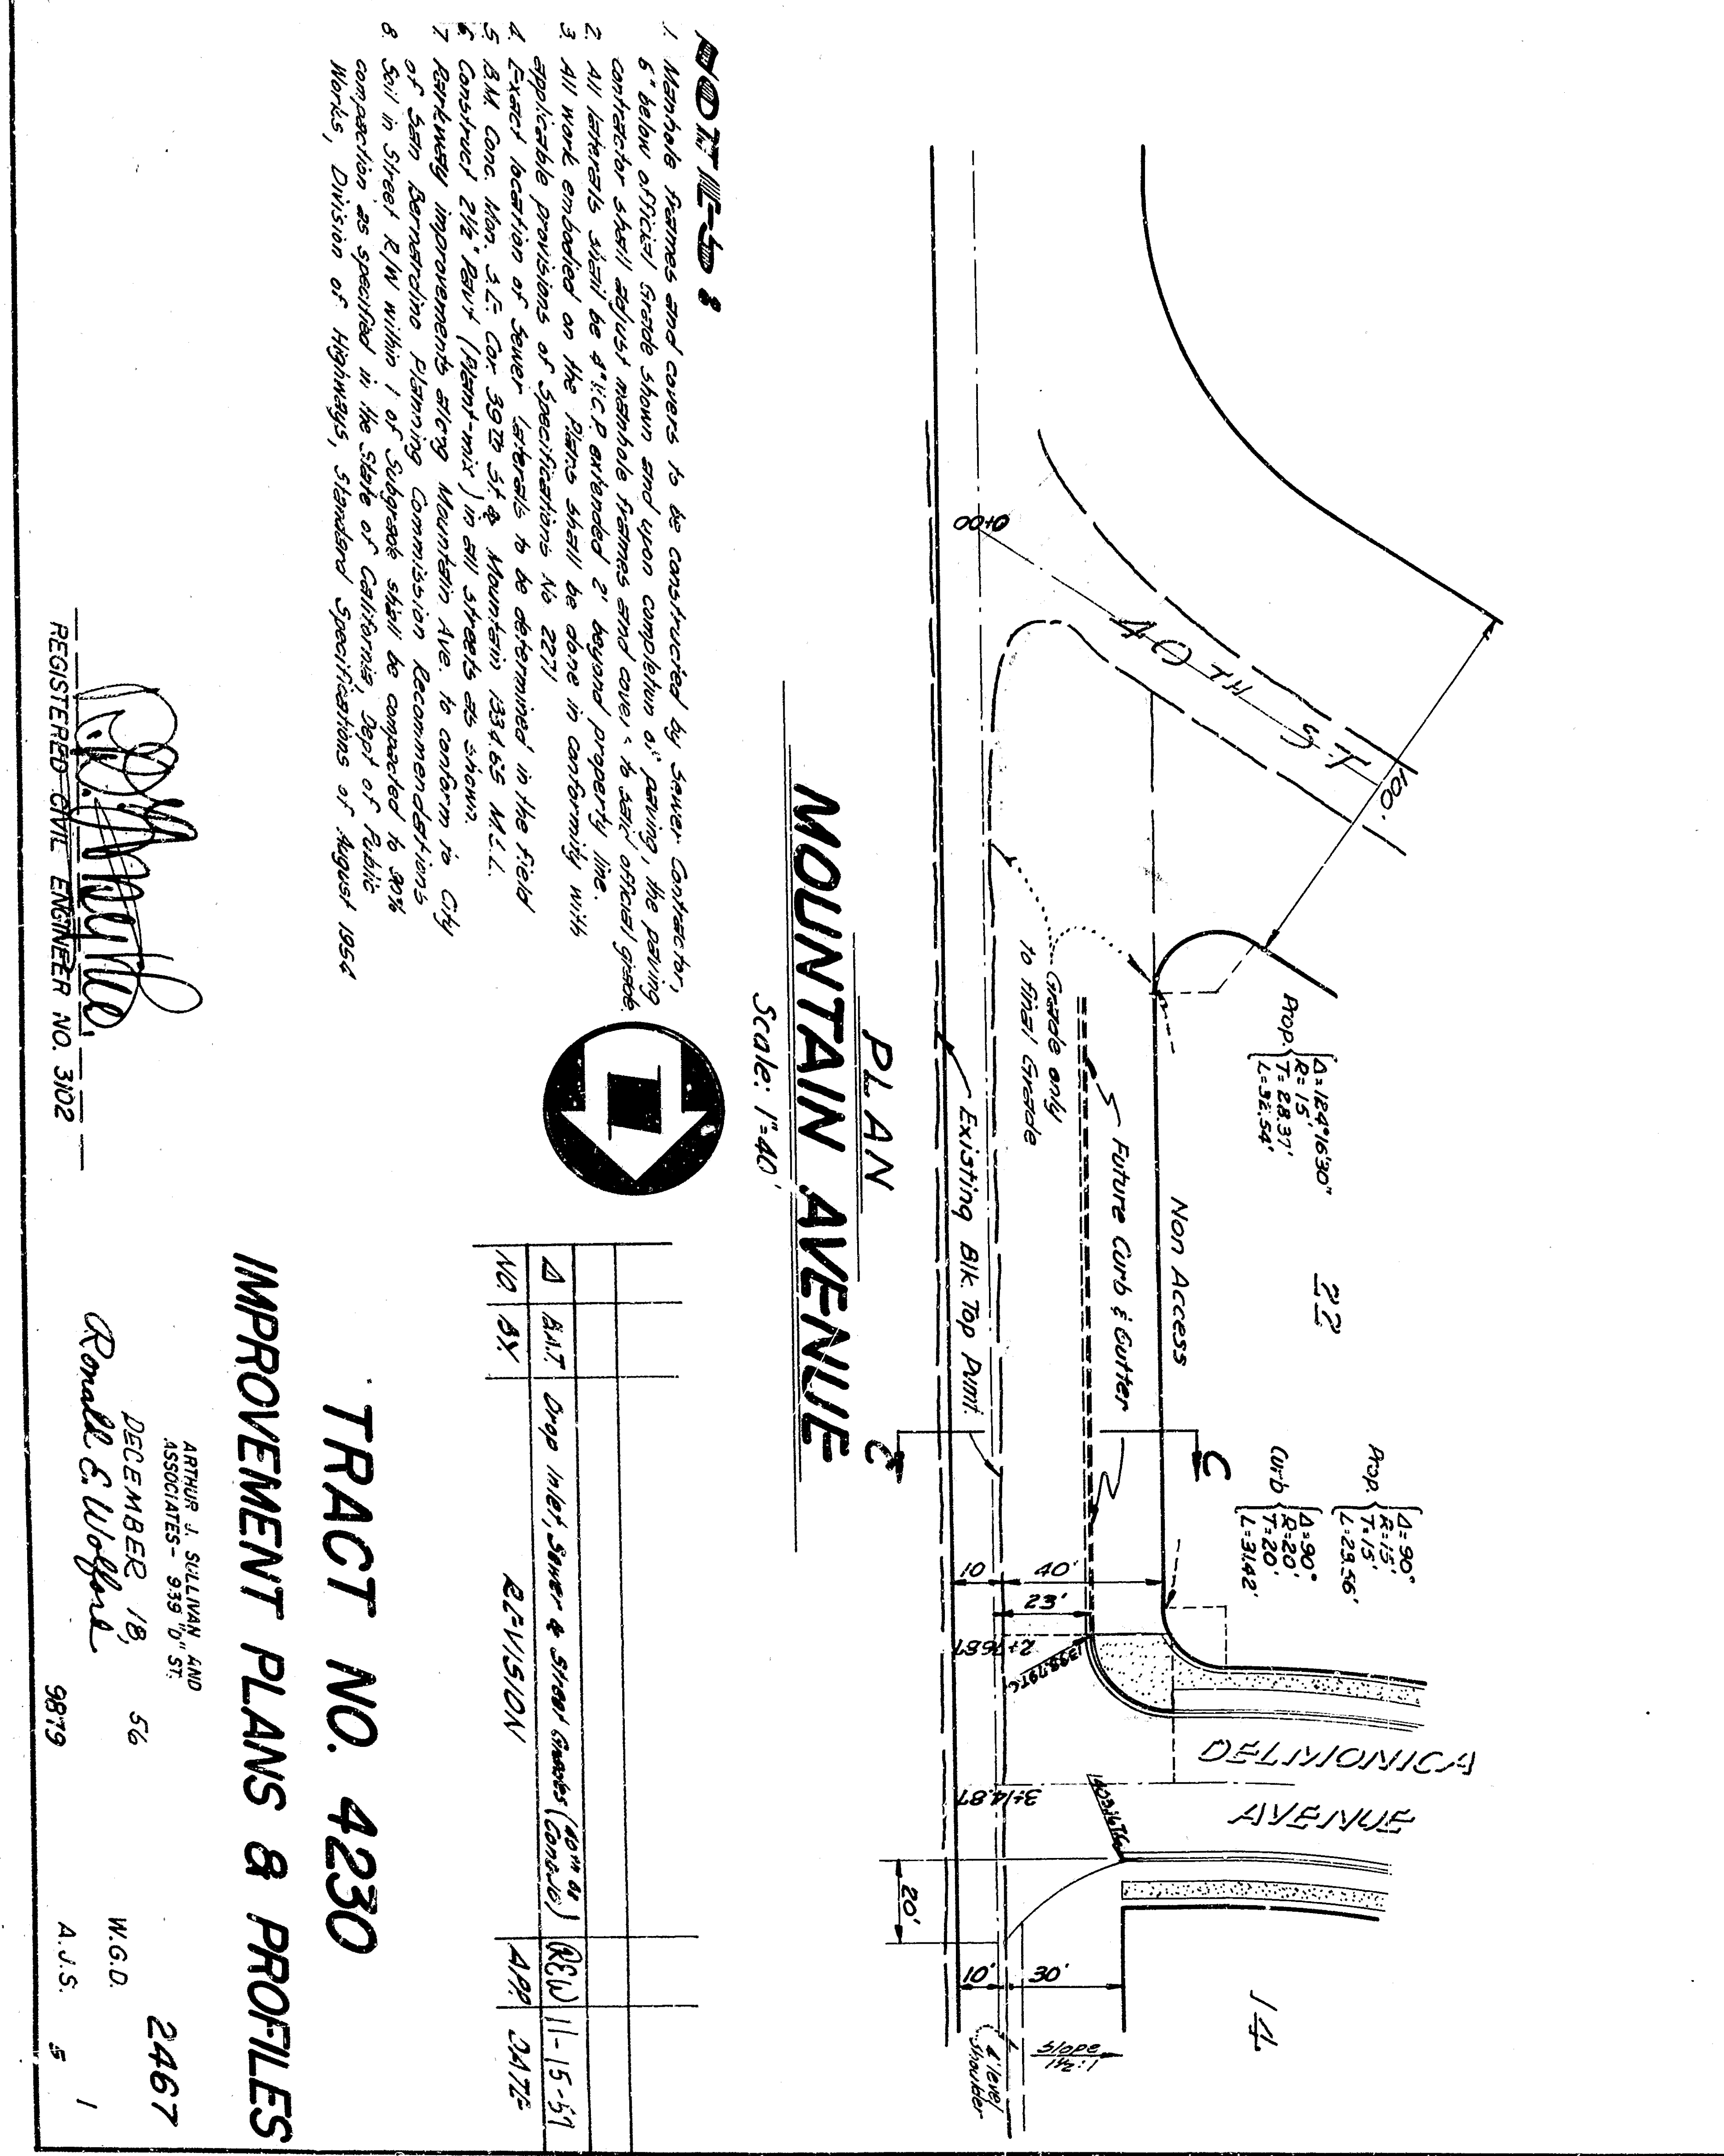

PLAN
MOUNTAIN AVENUE
Scale: 1" = 40'

- NOTES:**
REGISTERED CIVIL ENGINEER NO. 302

TRACT NO. 4230
IMPROVEMENT PLANS & PROFILES
2467 W.G.D.
A.S. 5