


B.M. 1 on F.N. Bolt South side
 NW 1/4 Sec 27 T12N R10W S1
 Elev. 1008.93' M.S.L.

Note: See General Notes on sheet 6

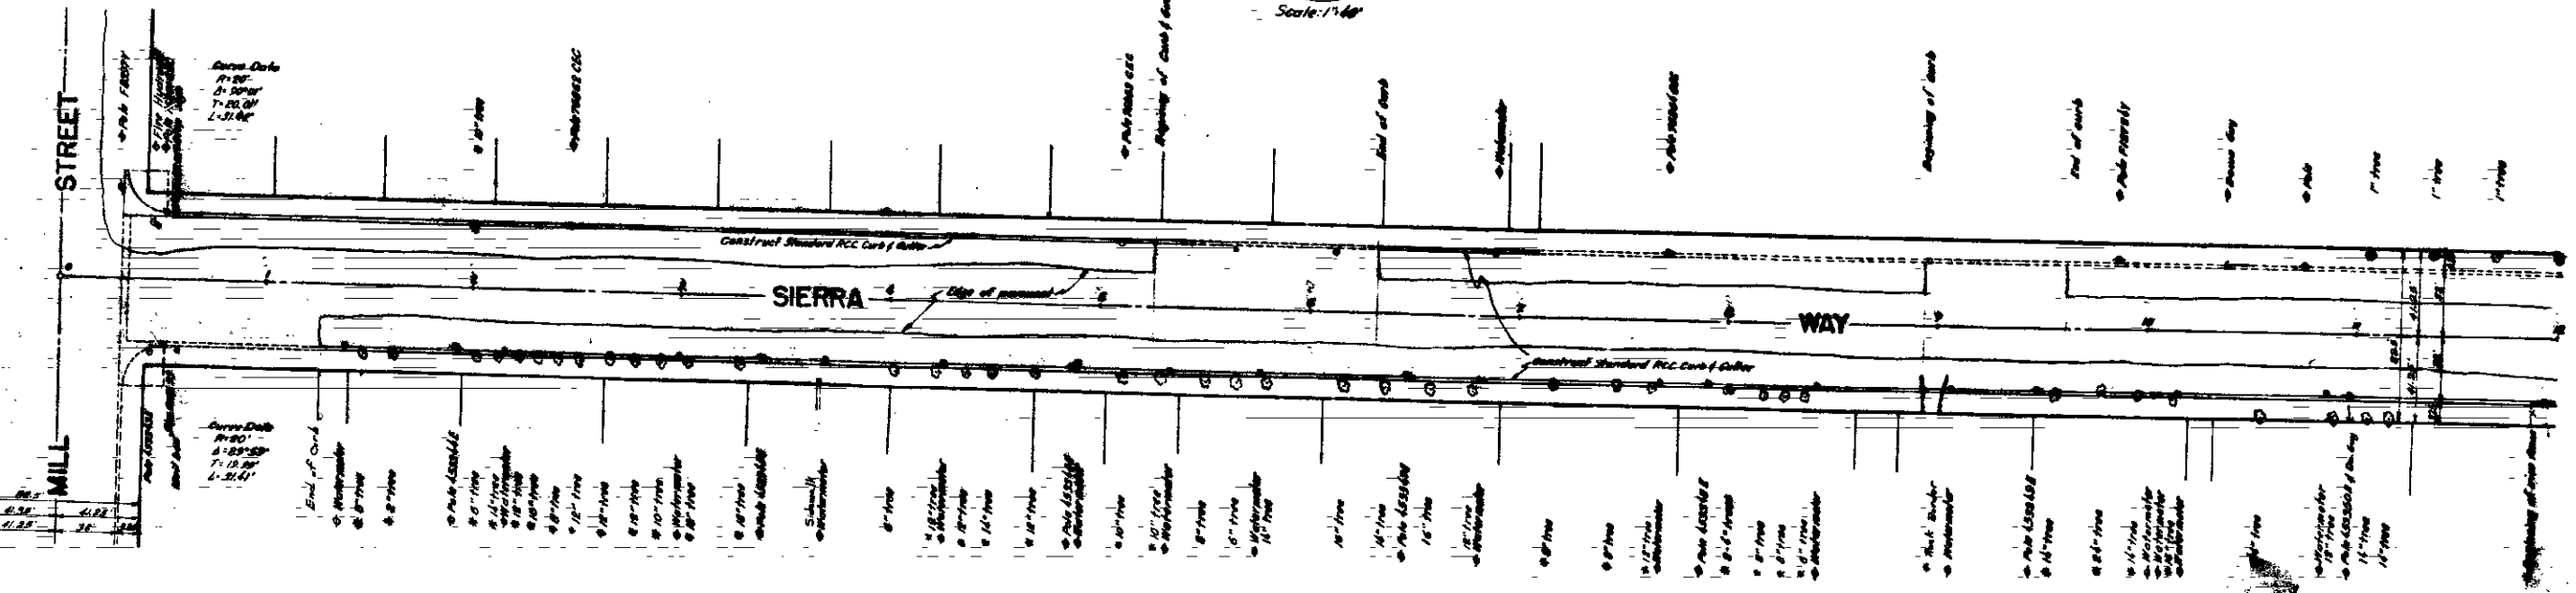

CITY OF SAN BERNARDINO
CURB & GUTTER
 Sierra Way - Mill Street to Second Street
 Cluster SE - Sierra Way to Arrowhead Ave
 Residing Ave - Hilda Street to Cluster SE
 Residing Street - Arrowhead Ave to Pershing
 Mill View Ave - east side - Cluster SE as a pt. of the project

December 19 52 DRAWN BY
 Ronald B. Wolf CHECKED BY
 ENGINEER NO. 2100