
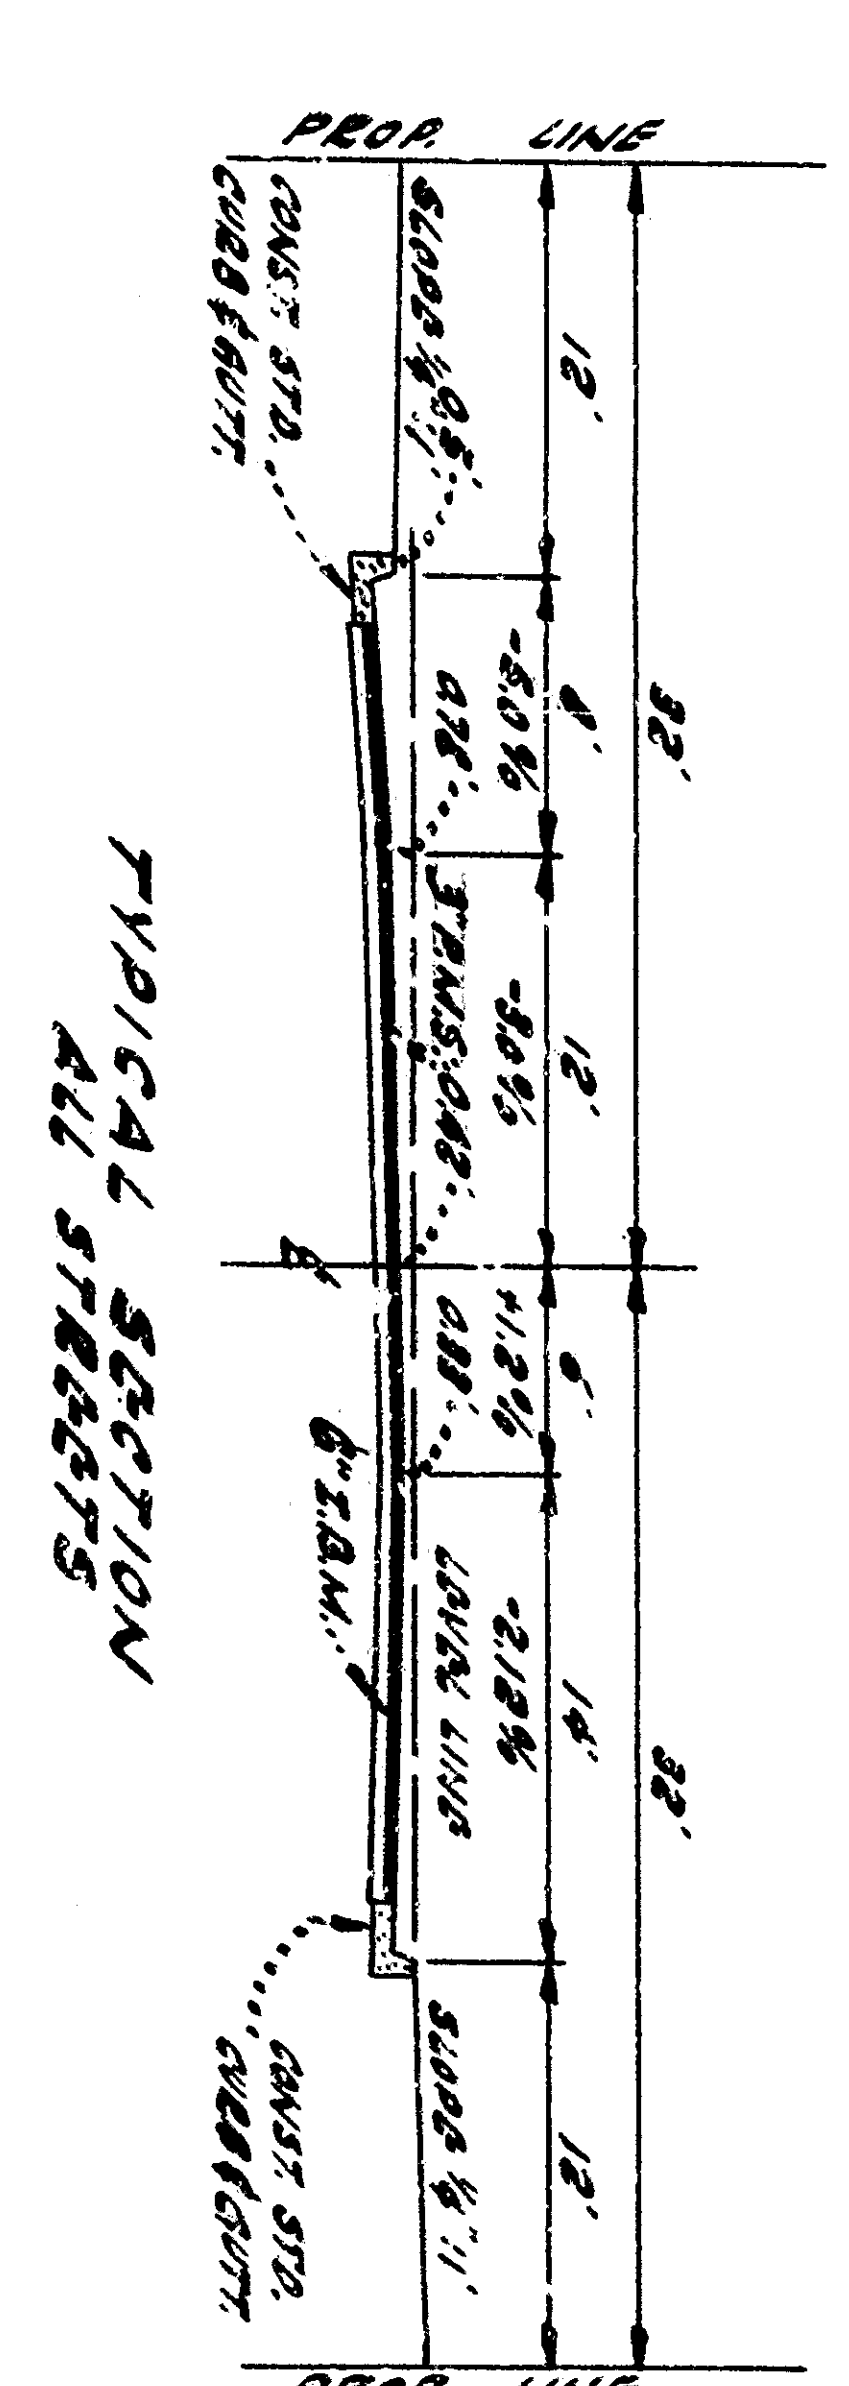
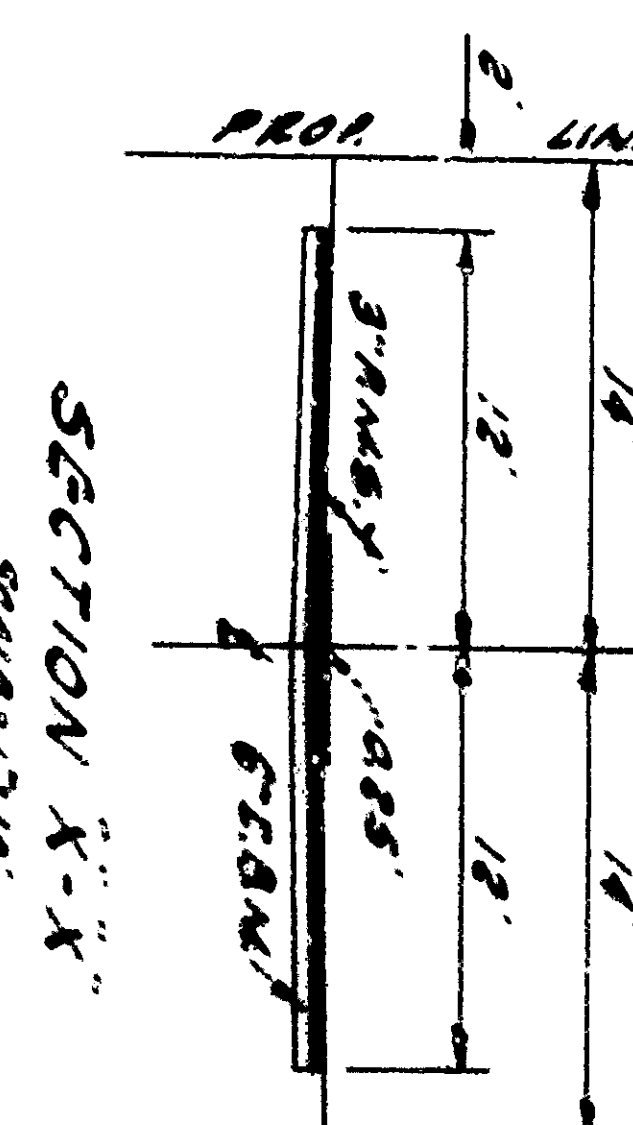
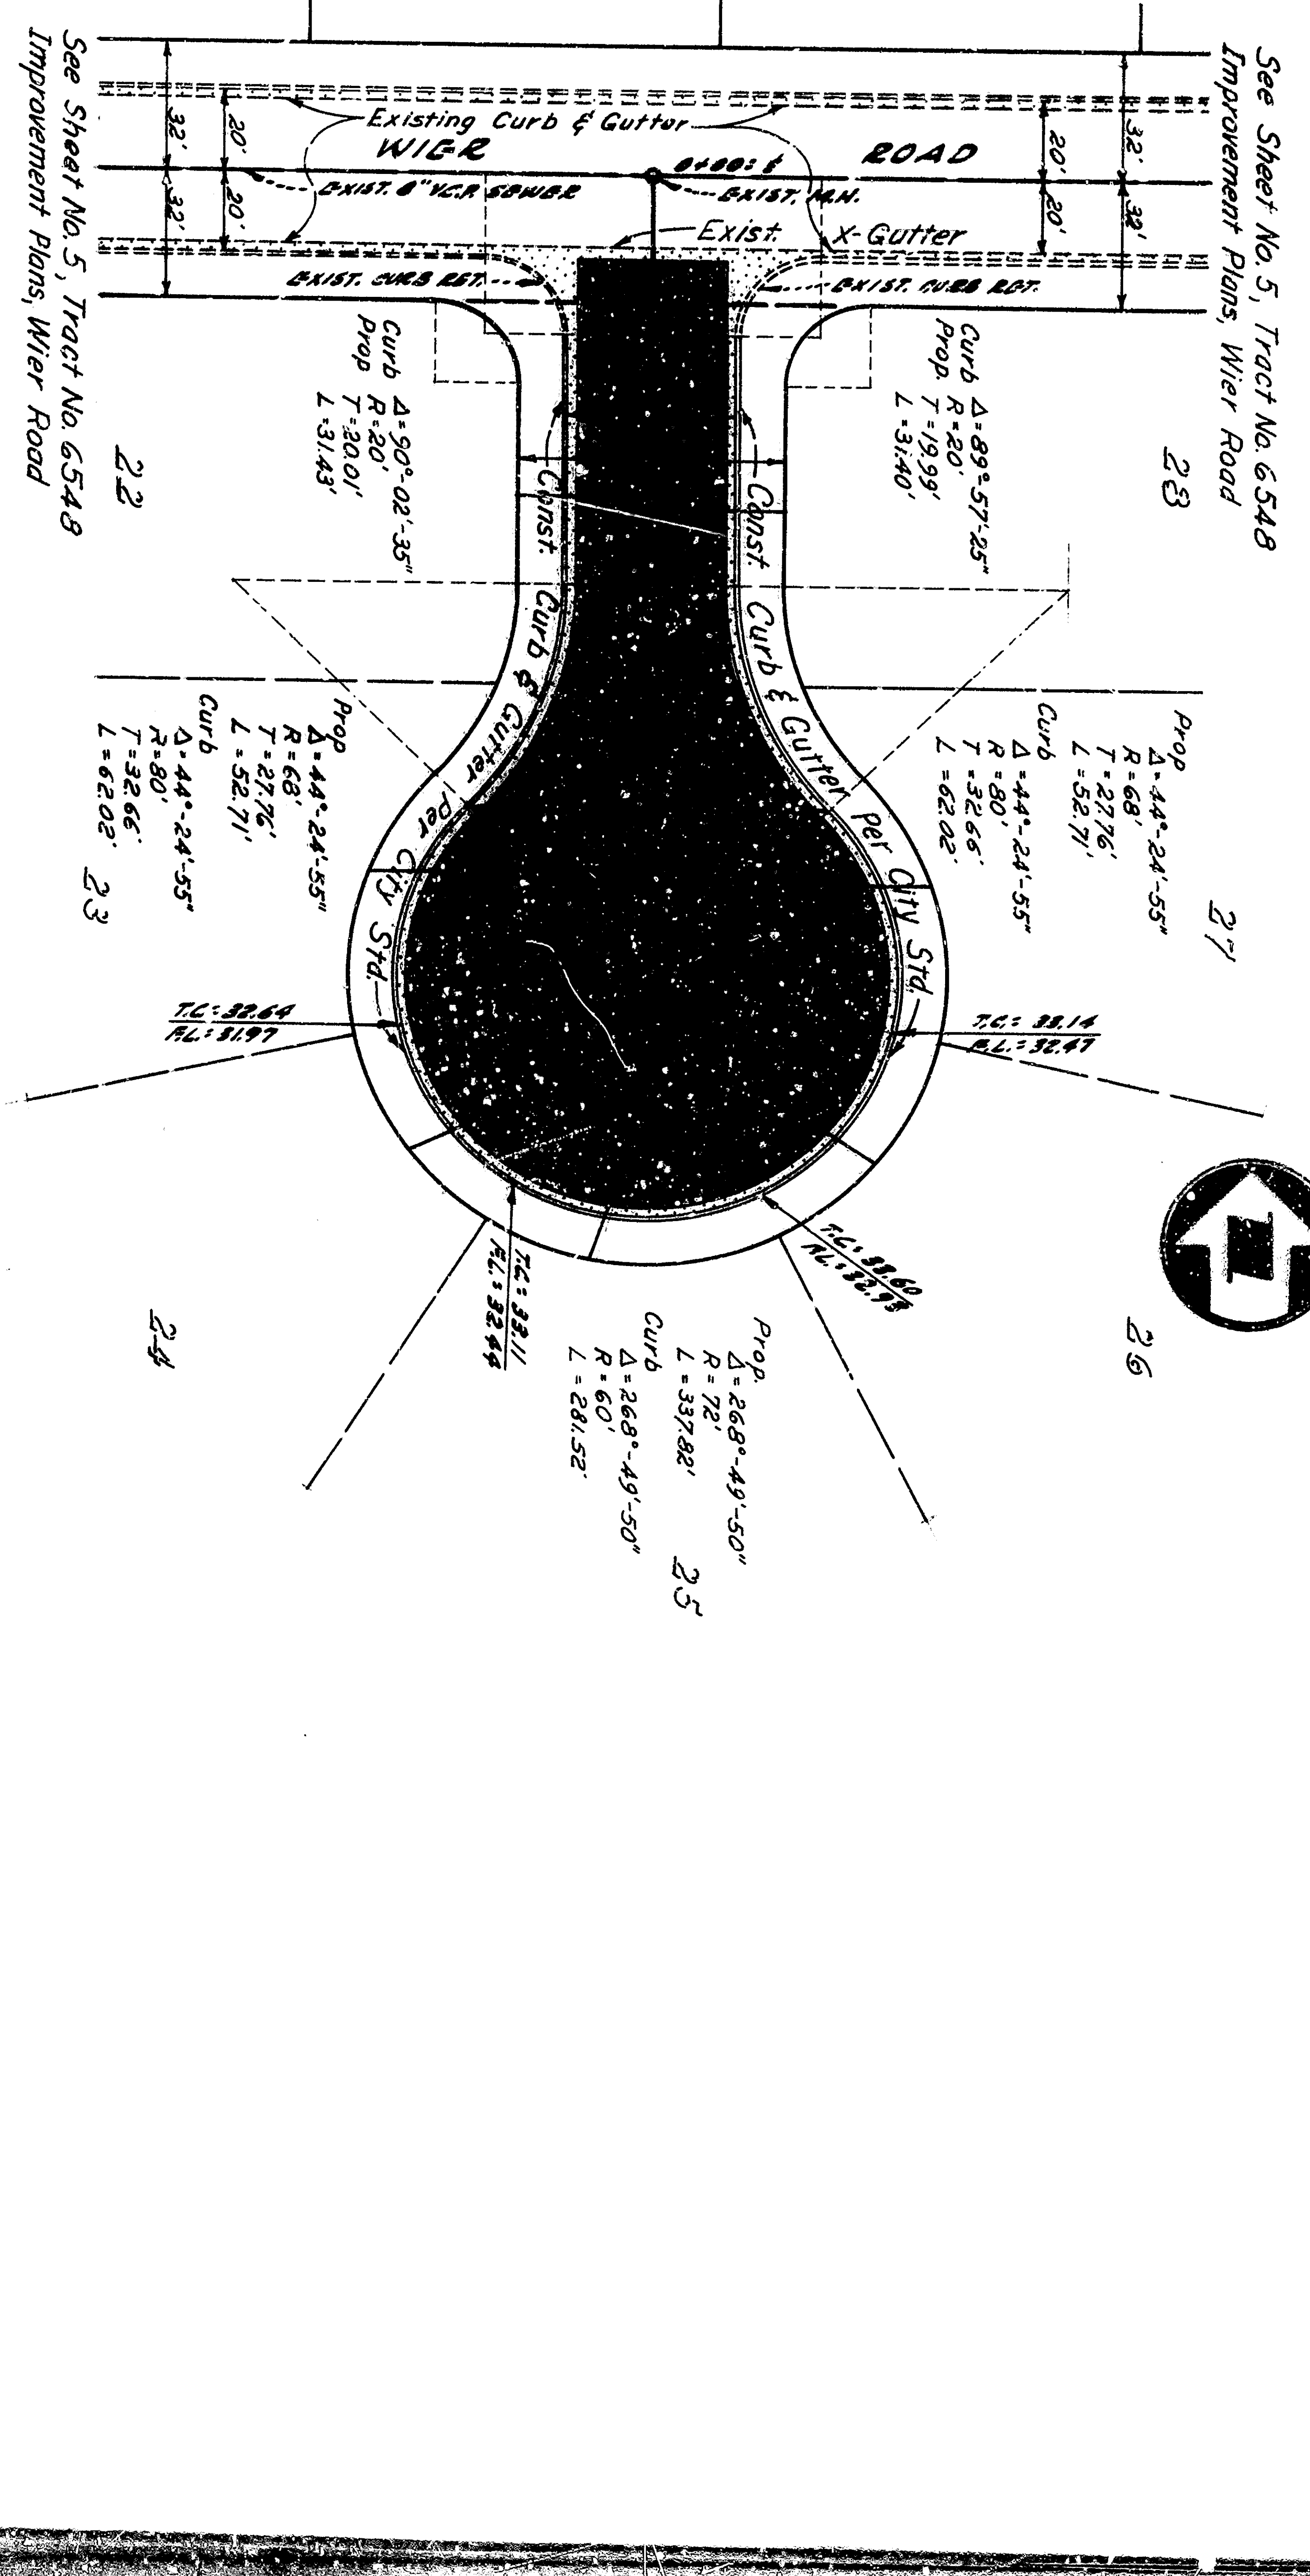
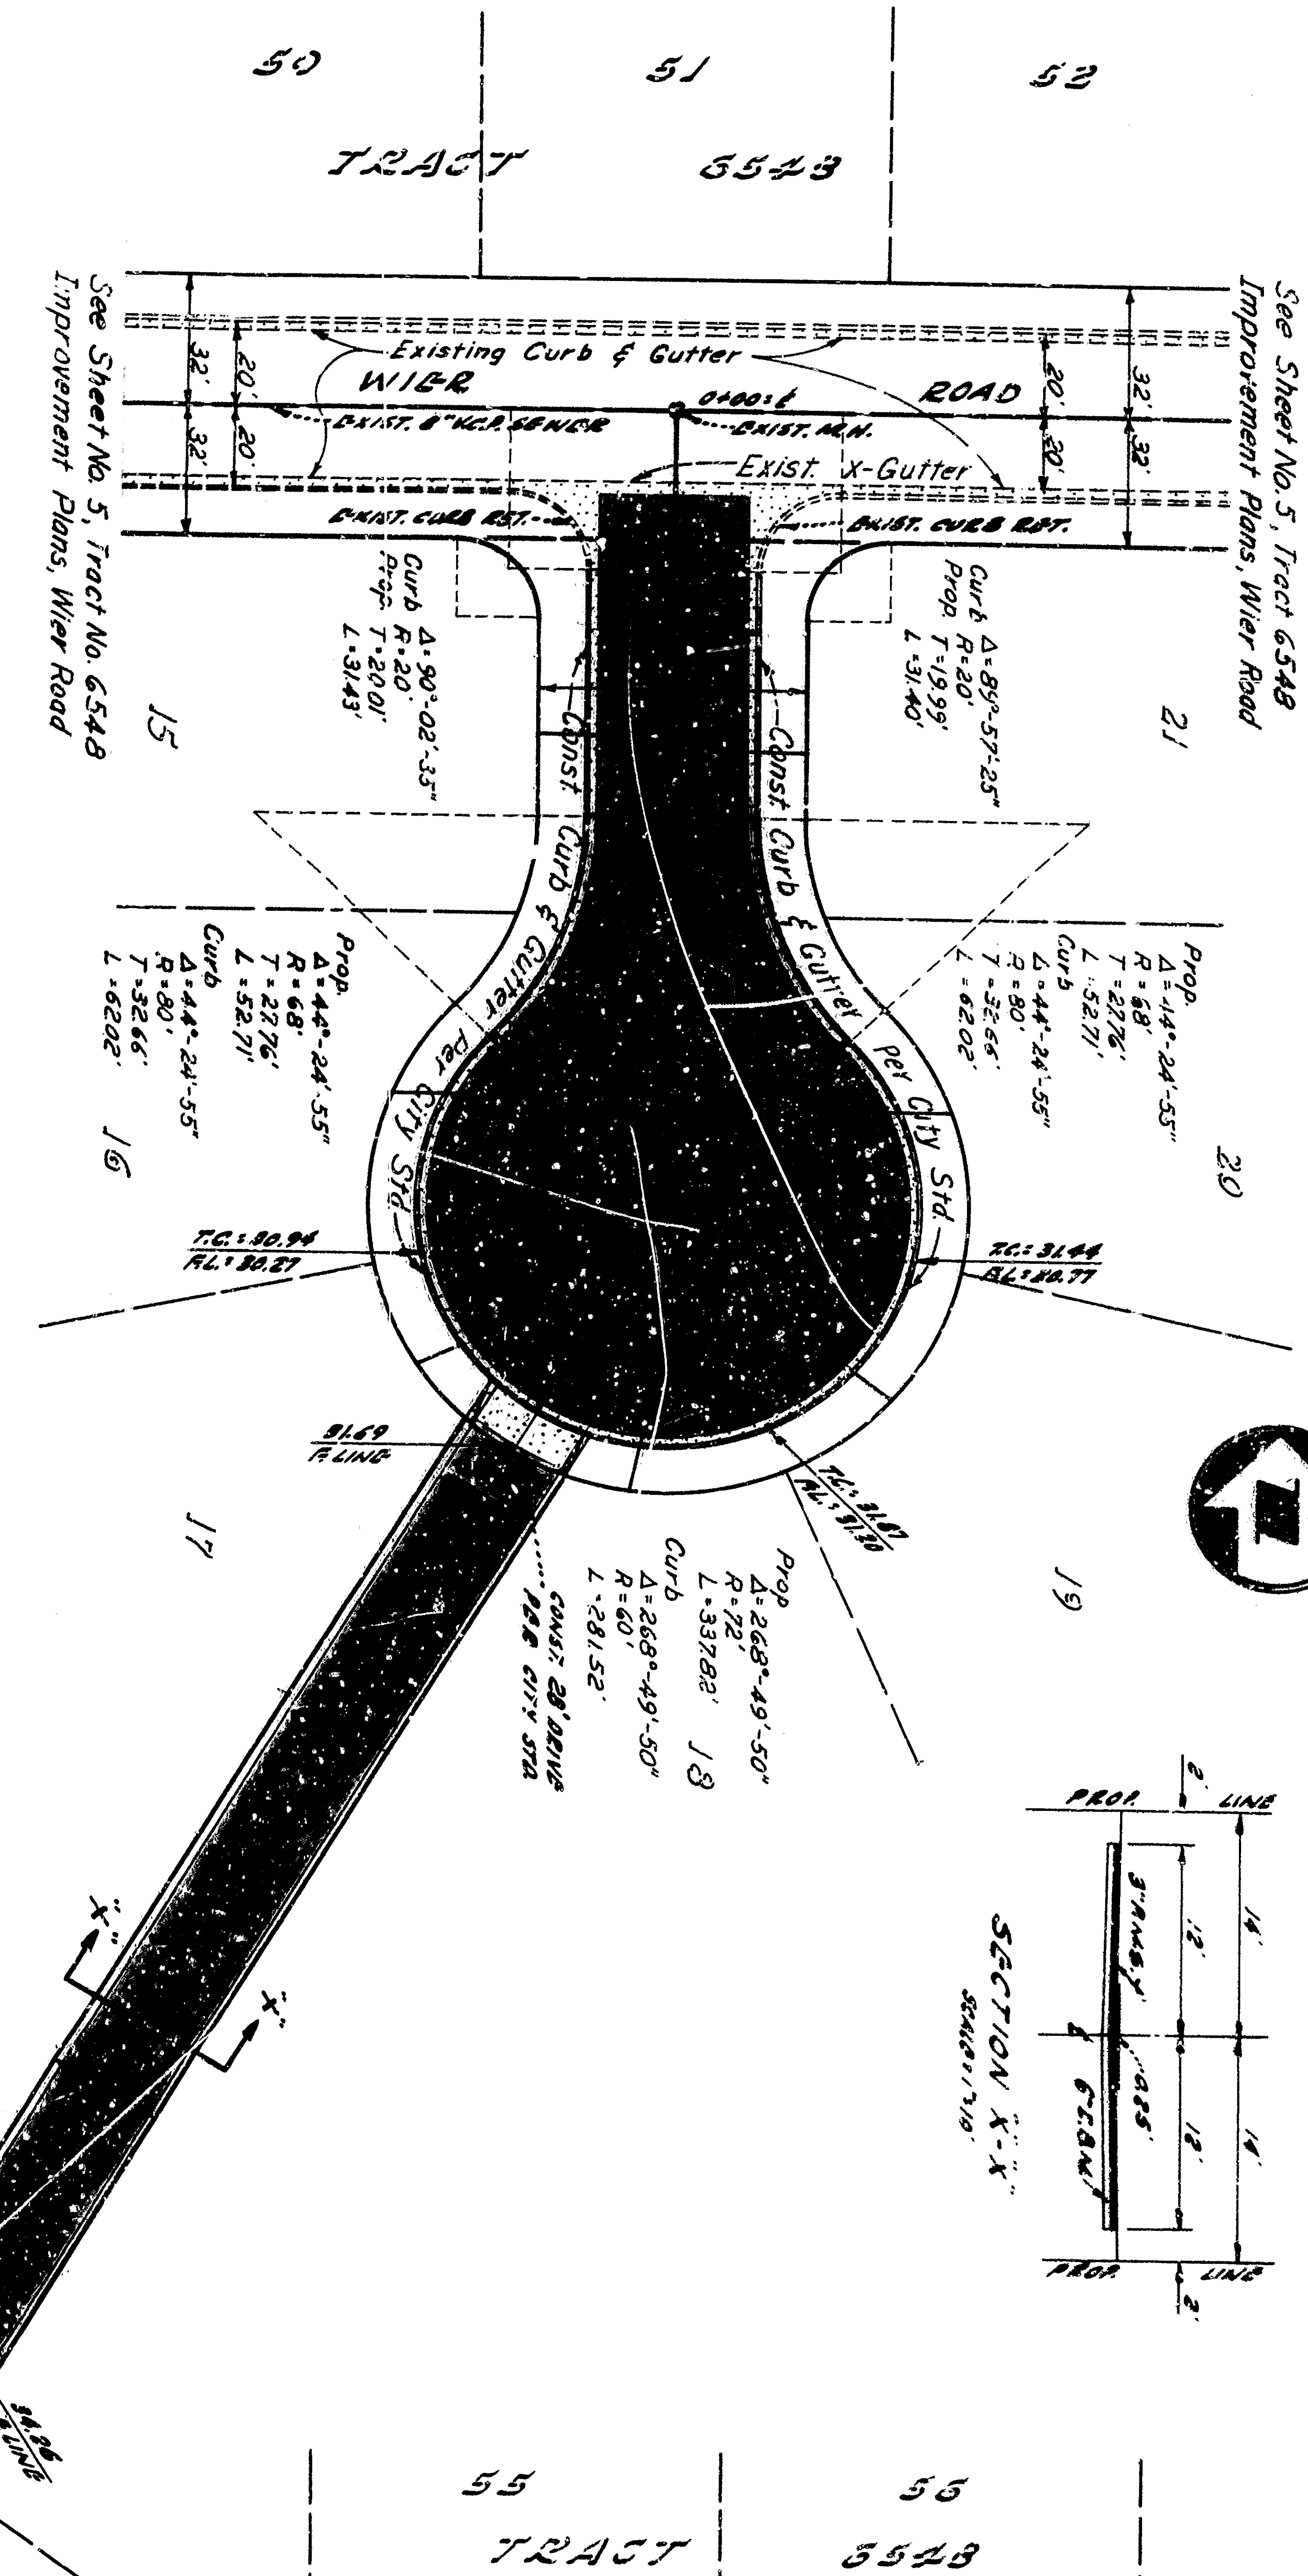


TRACT No. 6548
WILSON AVENUE
WILSON DRIVE
SHEET 2
OF 2 SHEETS

 

TRACT No. 6549
WILSON AVENUE
WILSON DRIVE
SHEET 2
OF 2 SHEETS