


CROSS SECTION (BERKELEY ST.)

SIDEWALK LOCATION DRAWING 2321-D CASE C

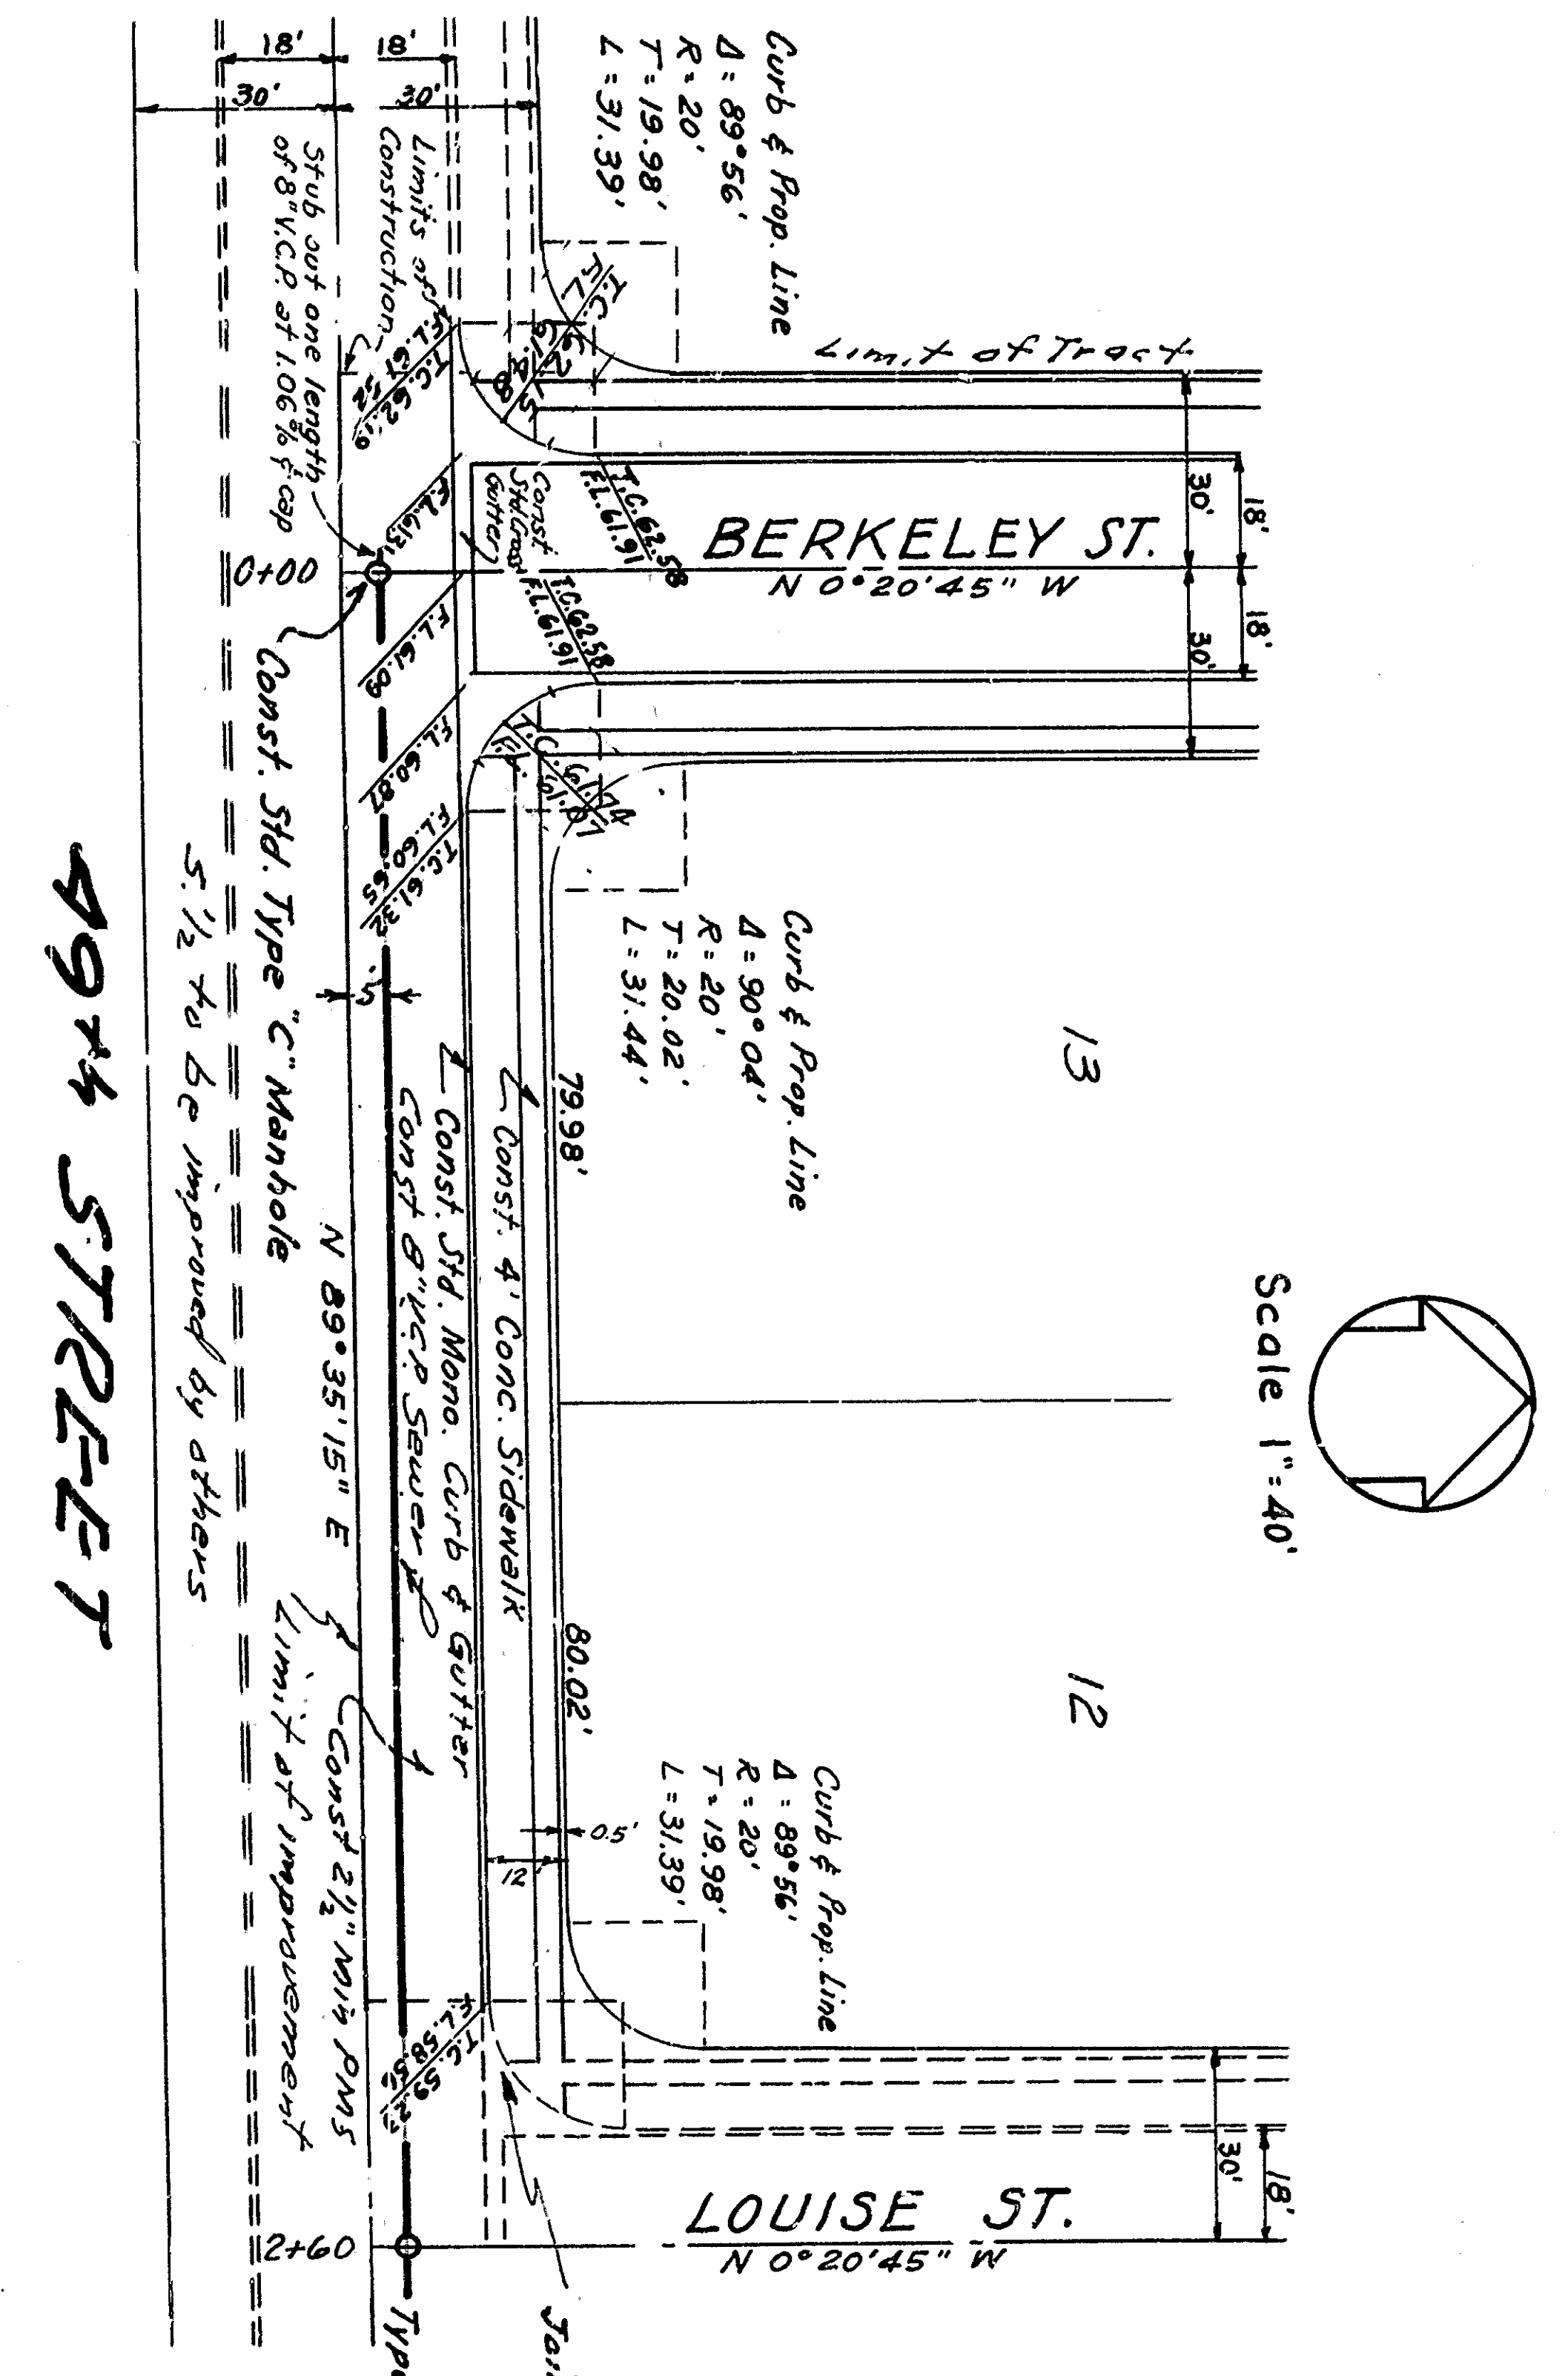




CROSS SECTION

CROSS SECTION DRAWING 2321-D TYPE 36-C
SIDEWALK LOCATION DRAWING 2321-D CASE C
NORTH HALF OF STREET

- Notes:


DEPARTMENT OF ENGINEER
CITY OF SAN BERNARDINO
TRACT 5223

SUBMITTED BY Campbell and Vetter
APPROVED: [Signature]
REGISTERED CIVIL ENGINEER NO. 9222

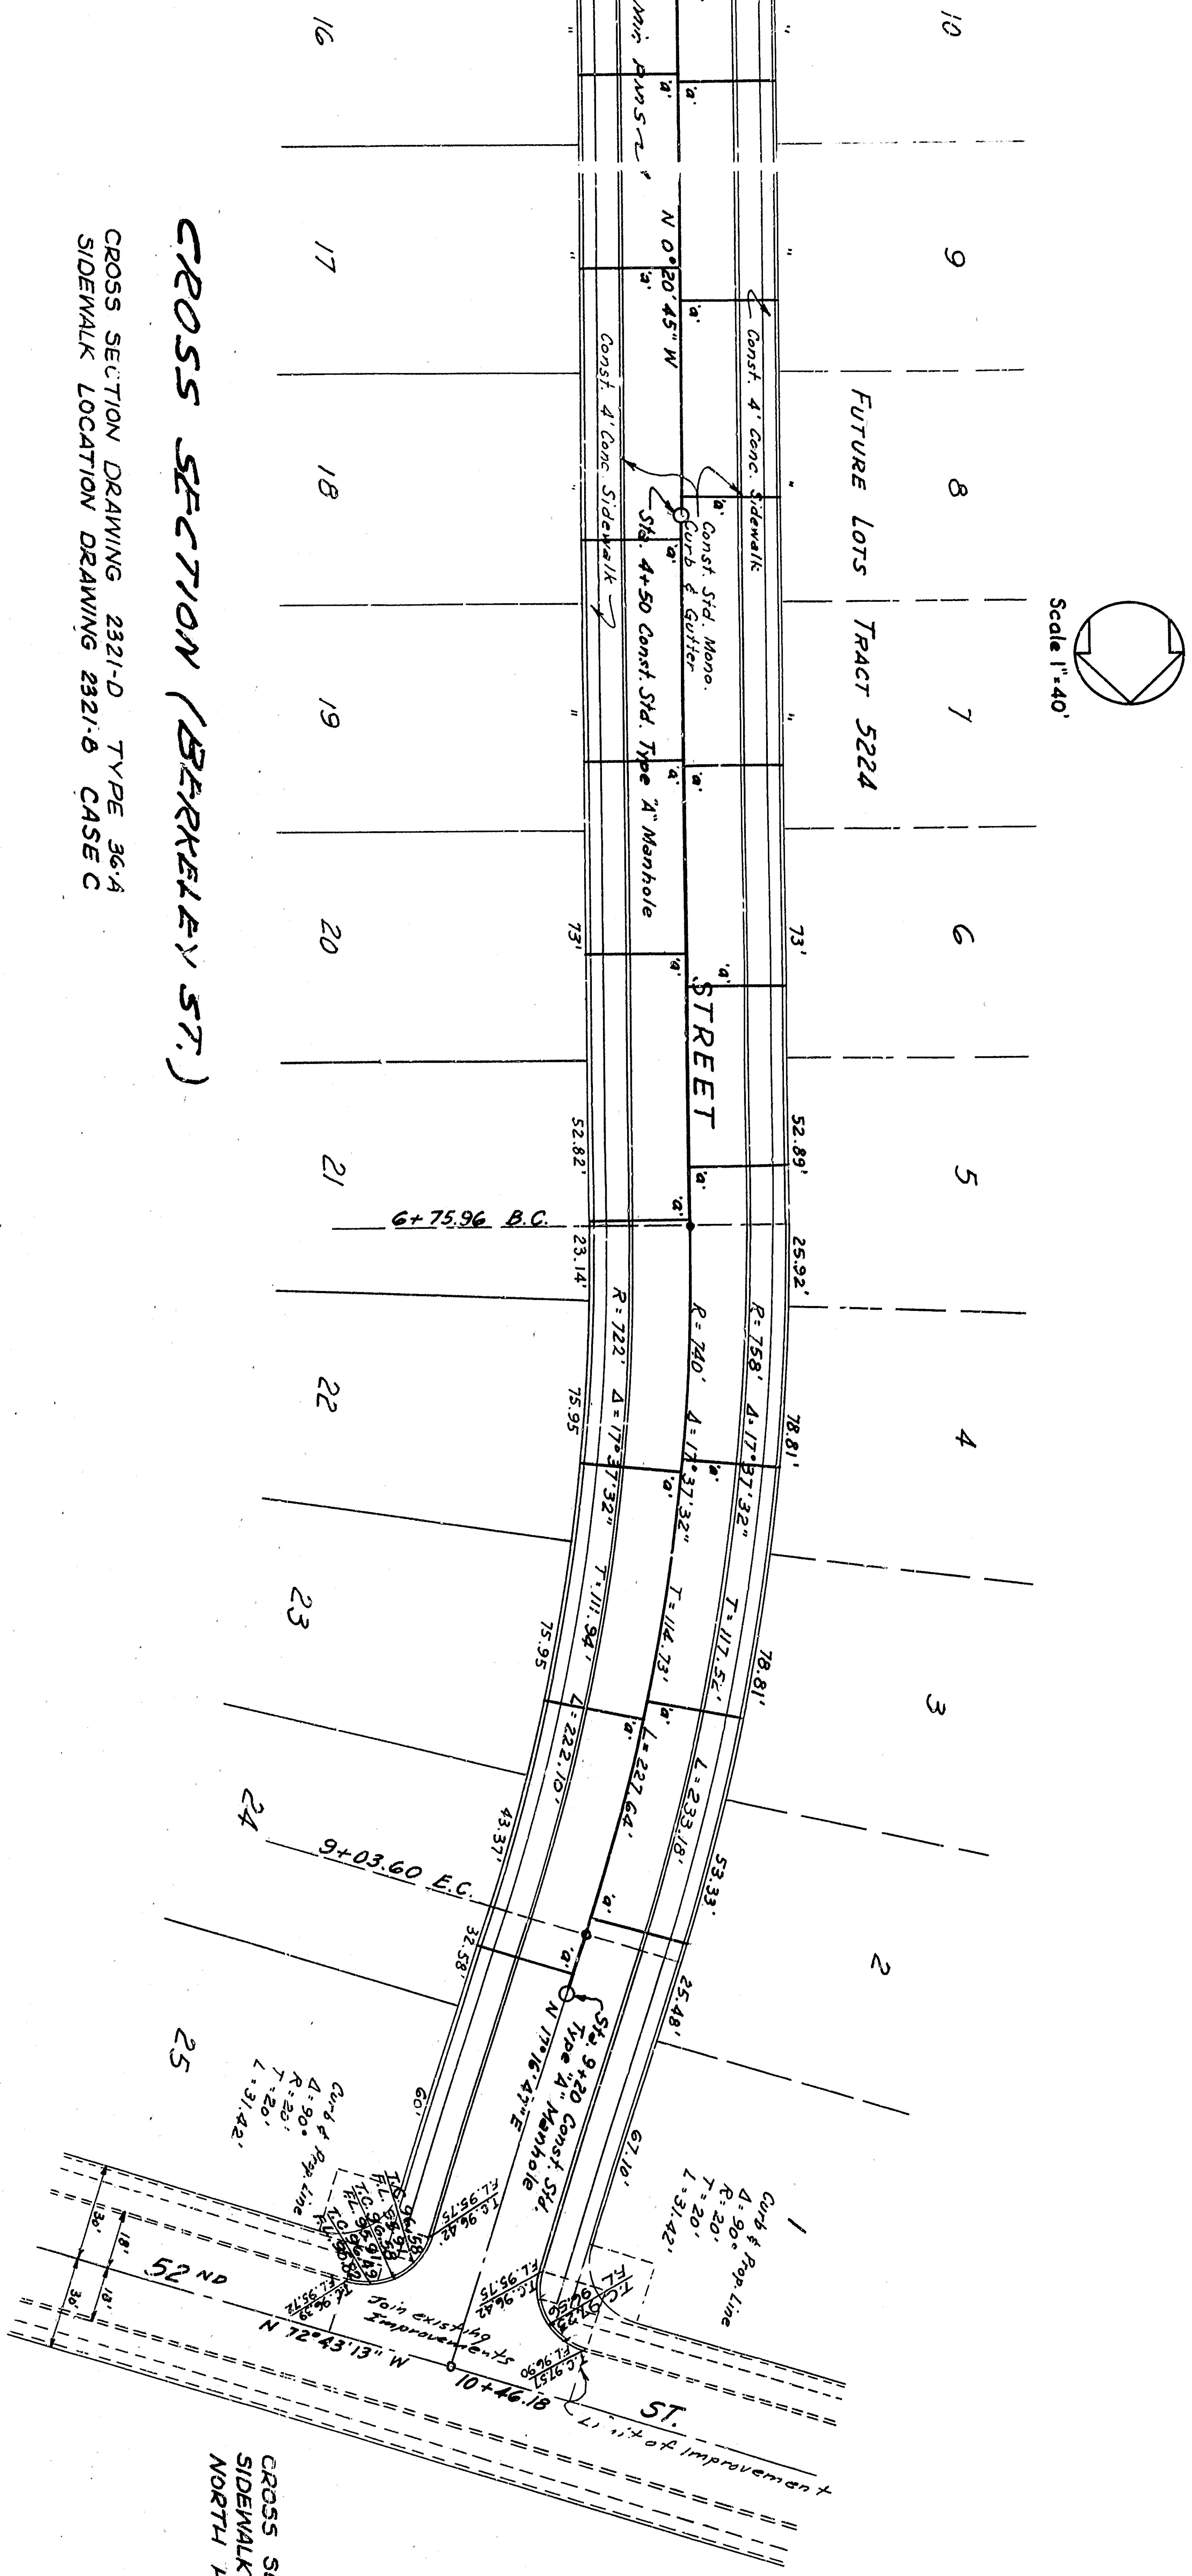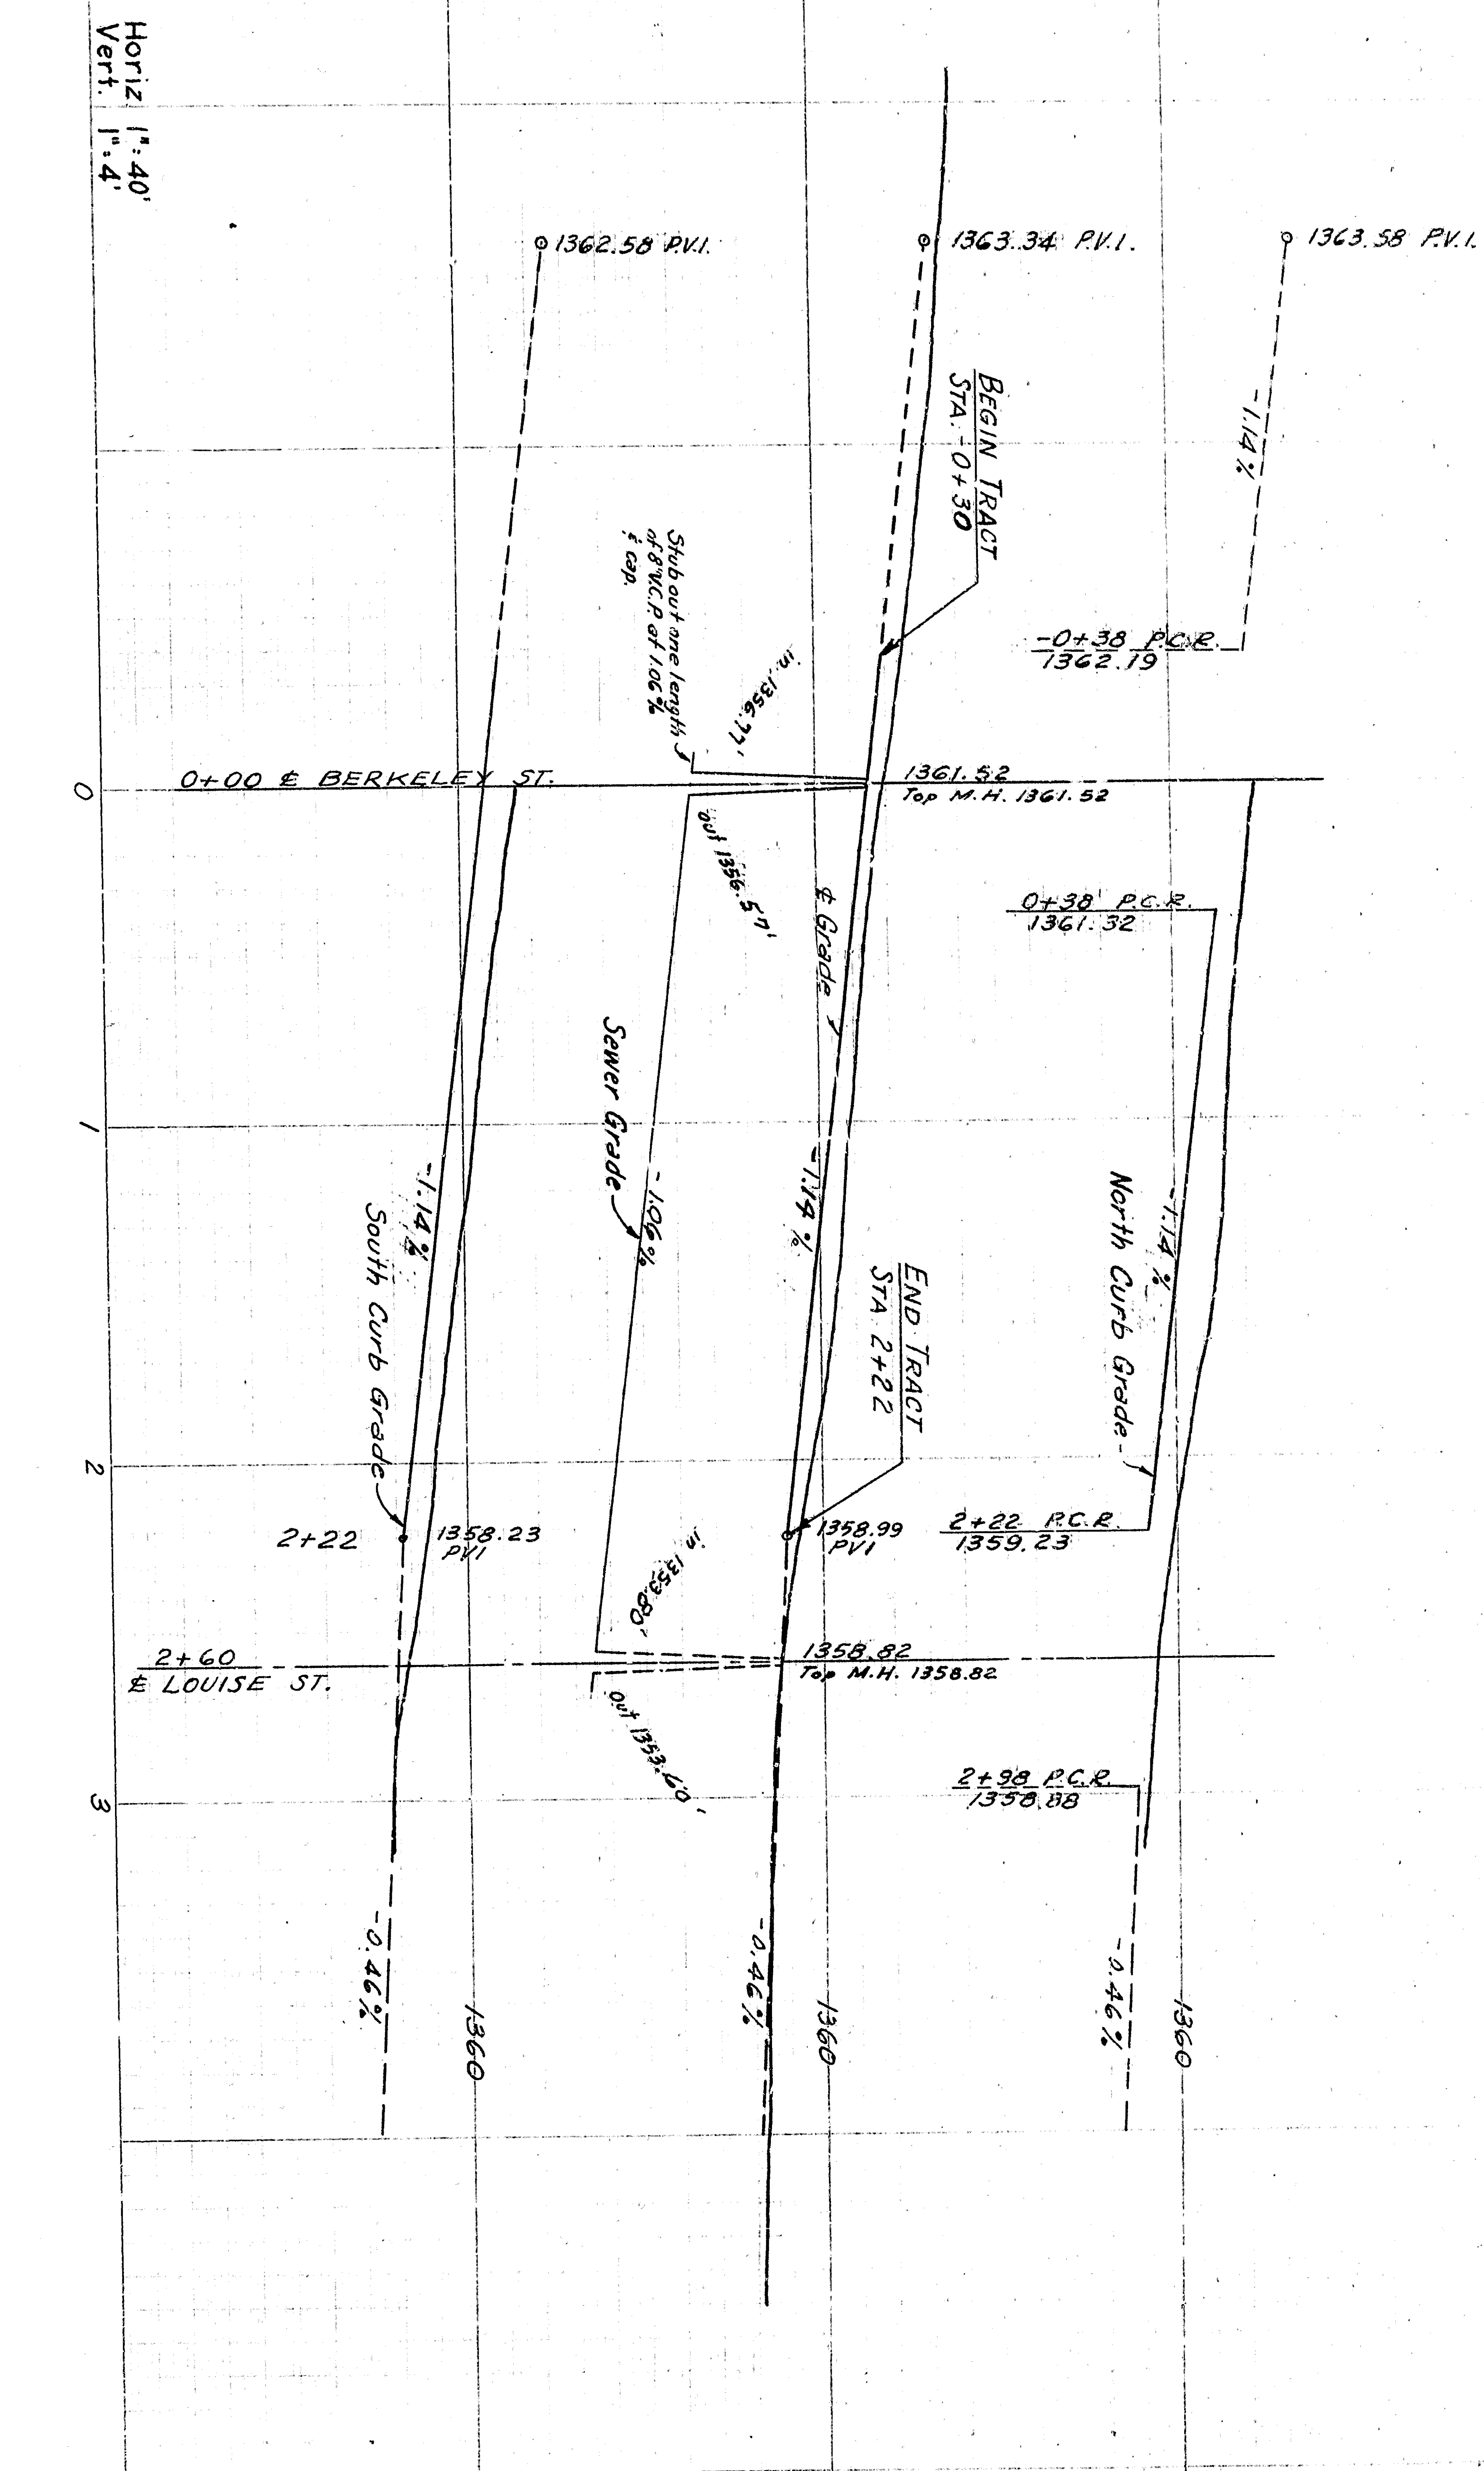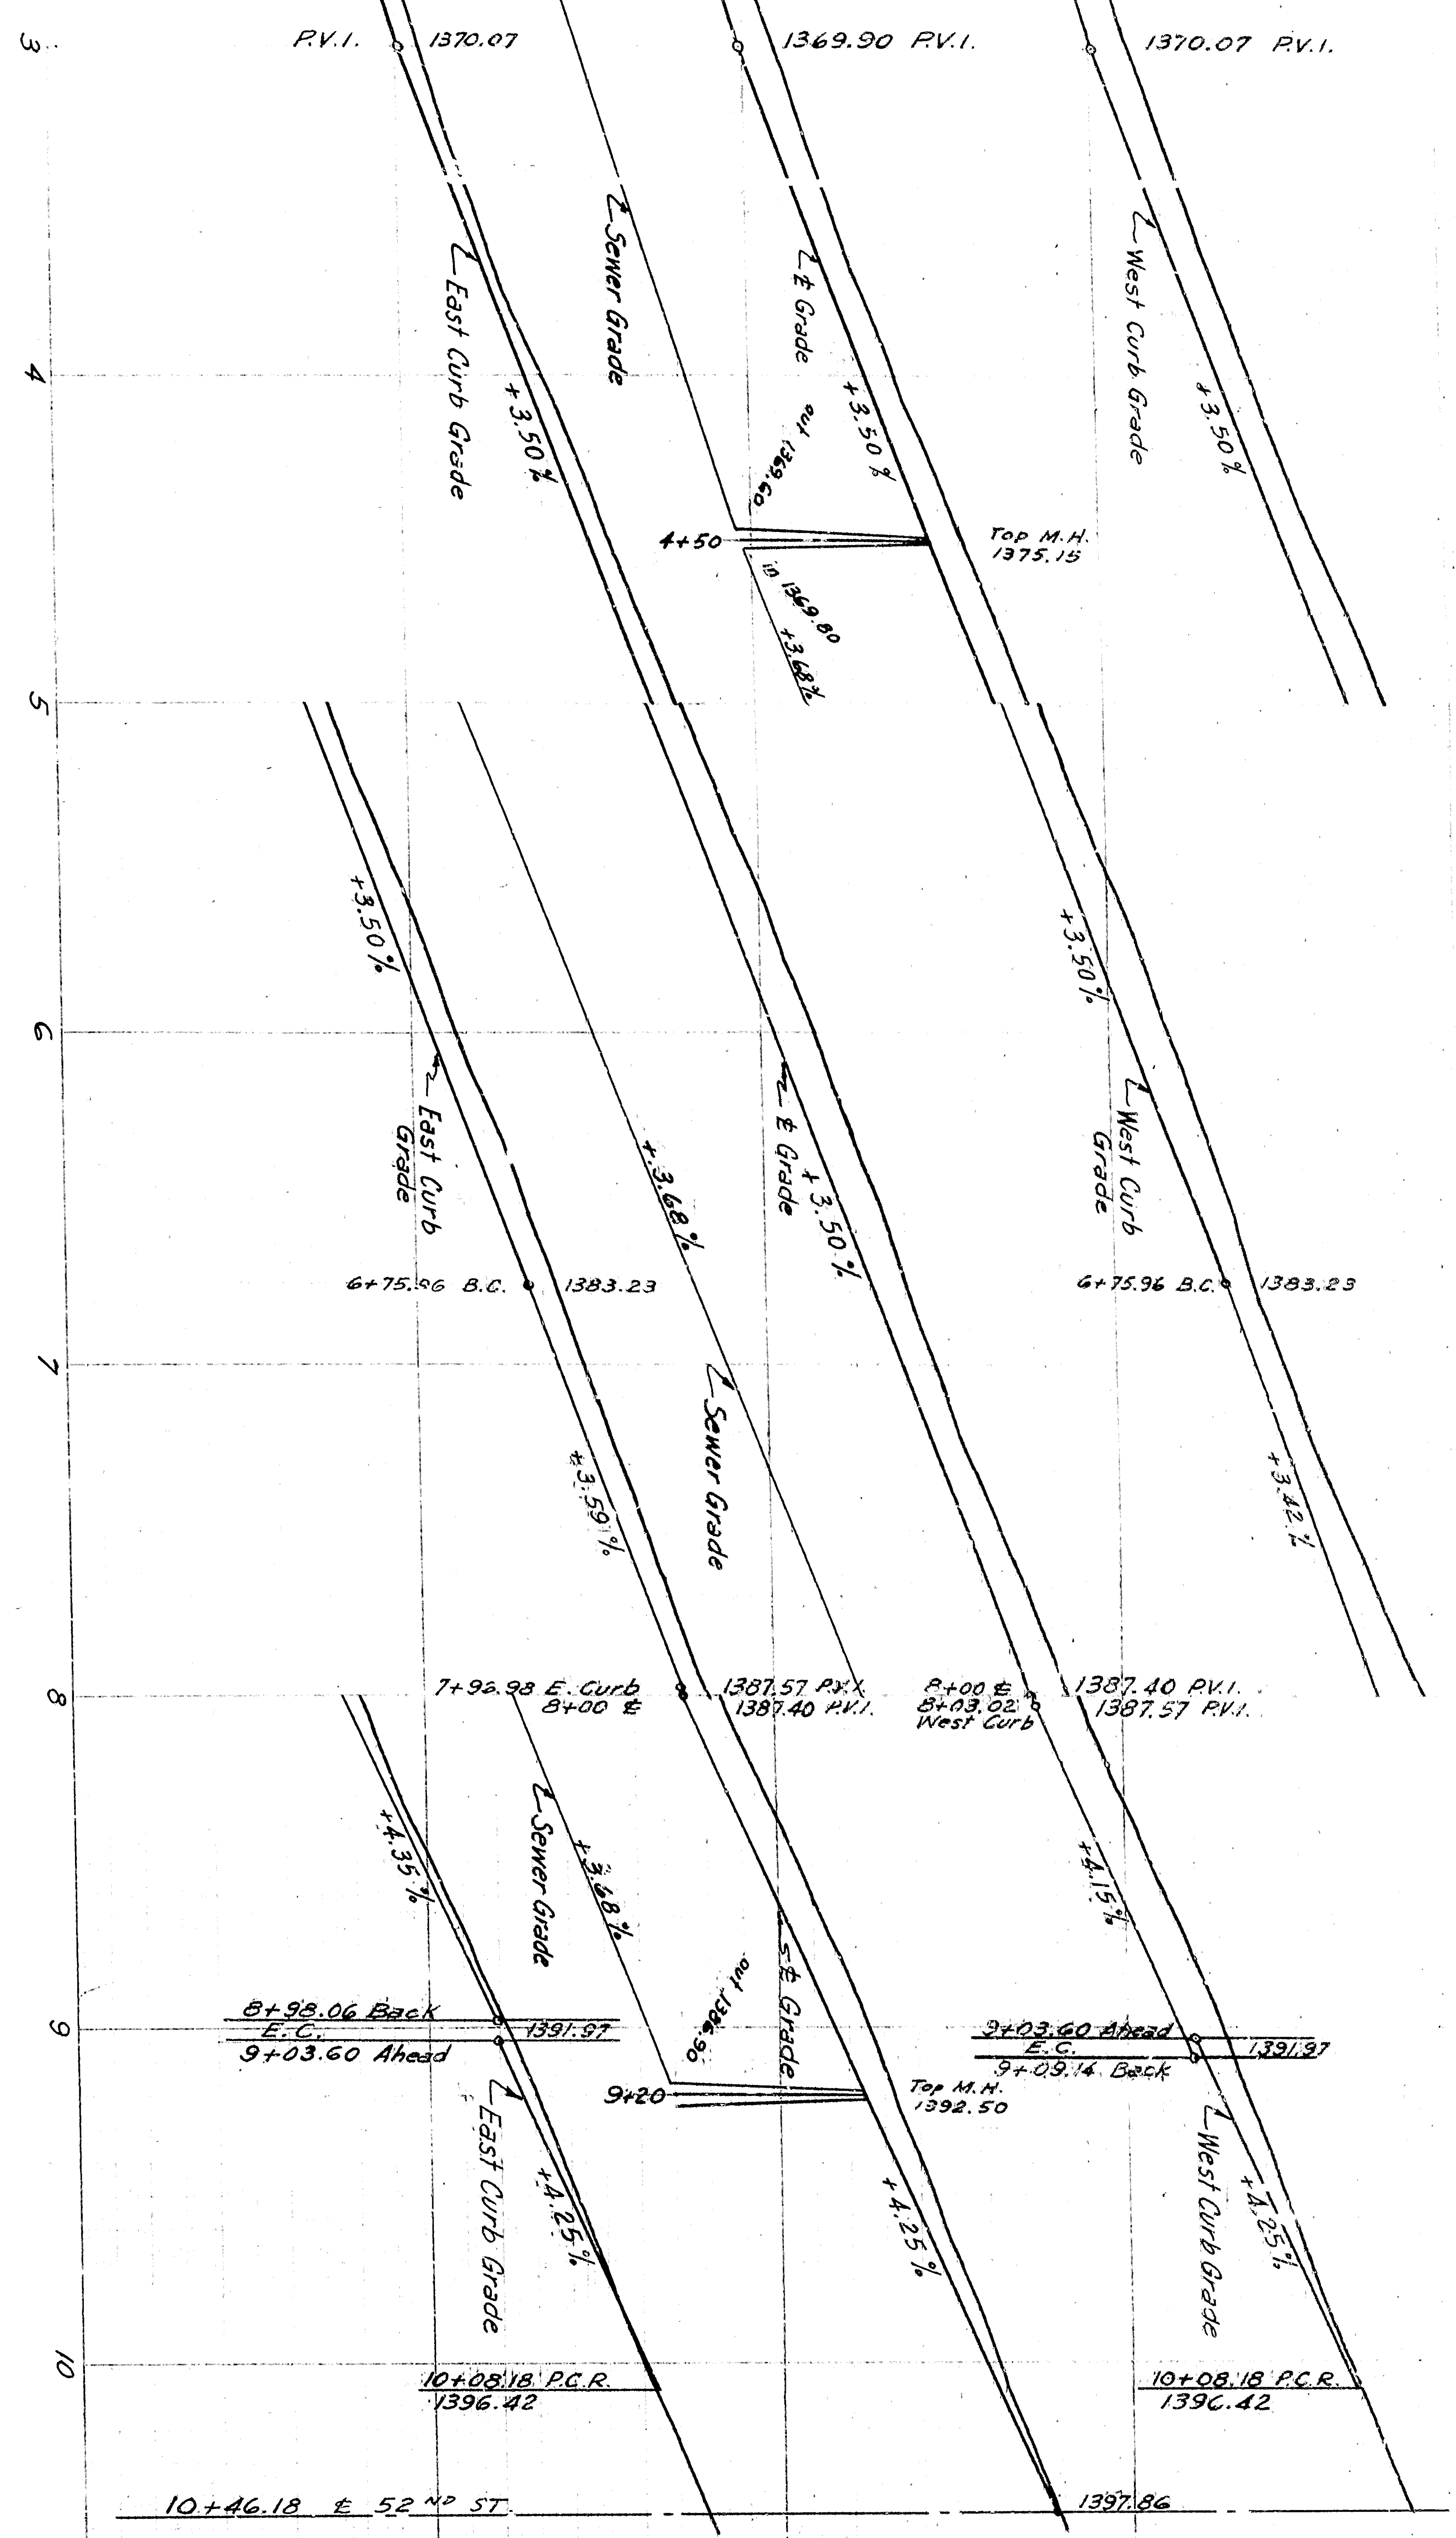

CROSS SECTION (BERKELEY ST.)


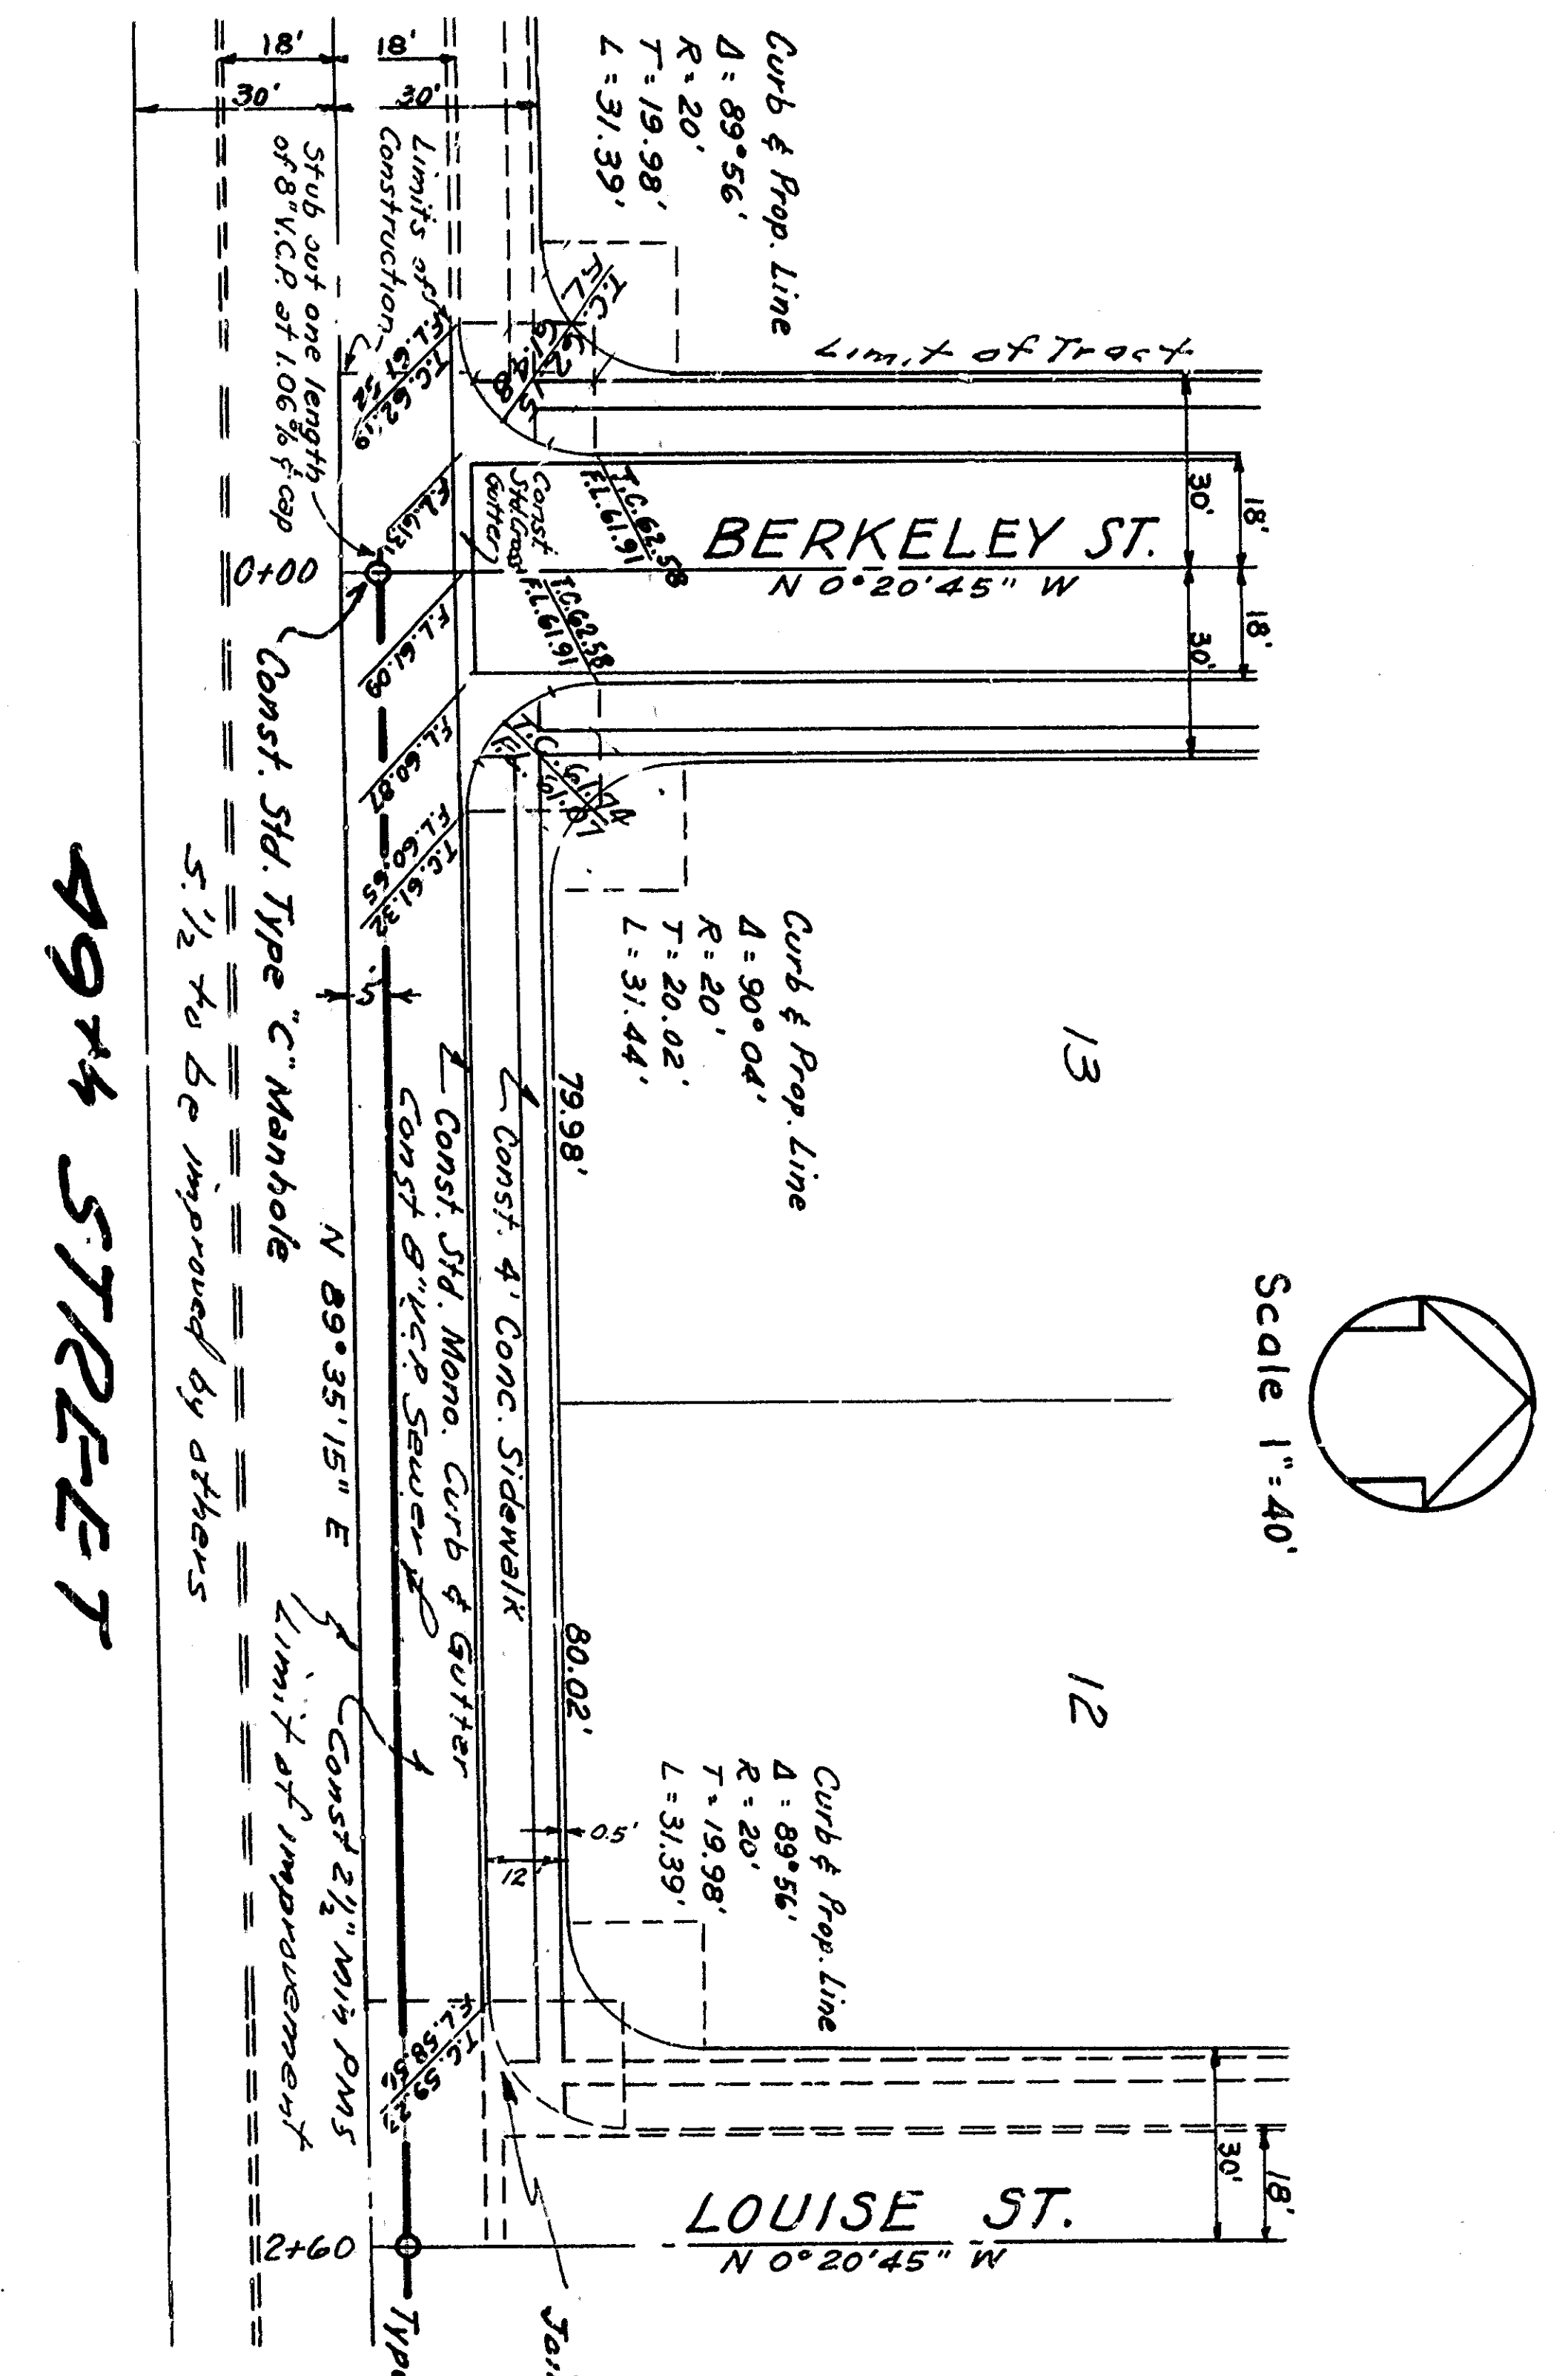

CROSS SECTION




CROSS SECTION DRAWING 2321-D TYPE 36-C
SIDEWALK LOCATION DRAWING 2321-D CASE C

- Notes:

DEPARTMENT OF ENGINEER
CITY OF SAN BERNARDINO
TRACT 5223


IMPROVEMENT PLANS

SUBMITTED BY Campbell and Vetter, Inc. REFERENCE
APPROVED: *[Signature]* 1965 DRAWN BY
REGISTERED CIVIL ENGINEER NO. 9222 CHECKED BY
2483

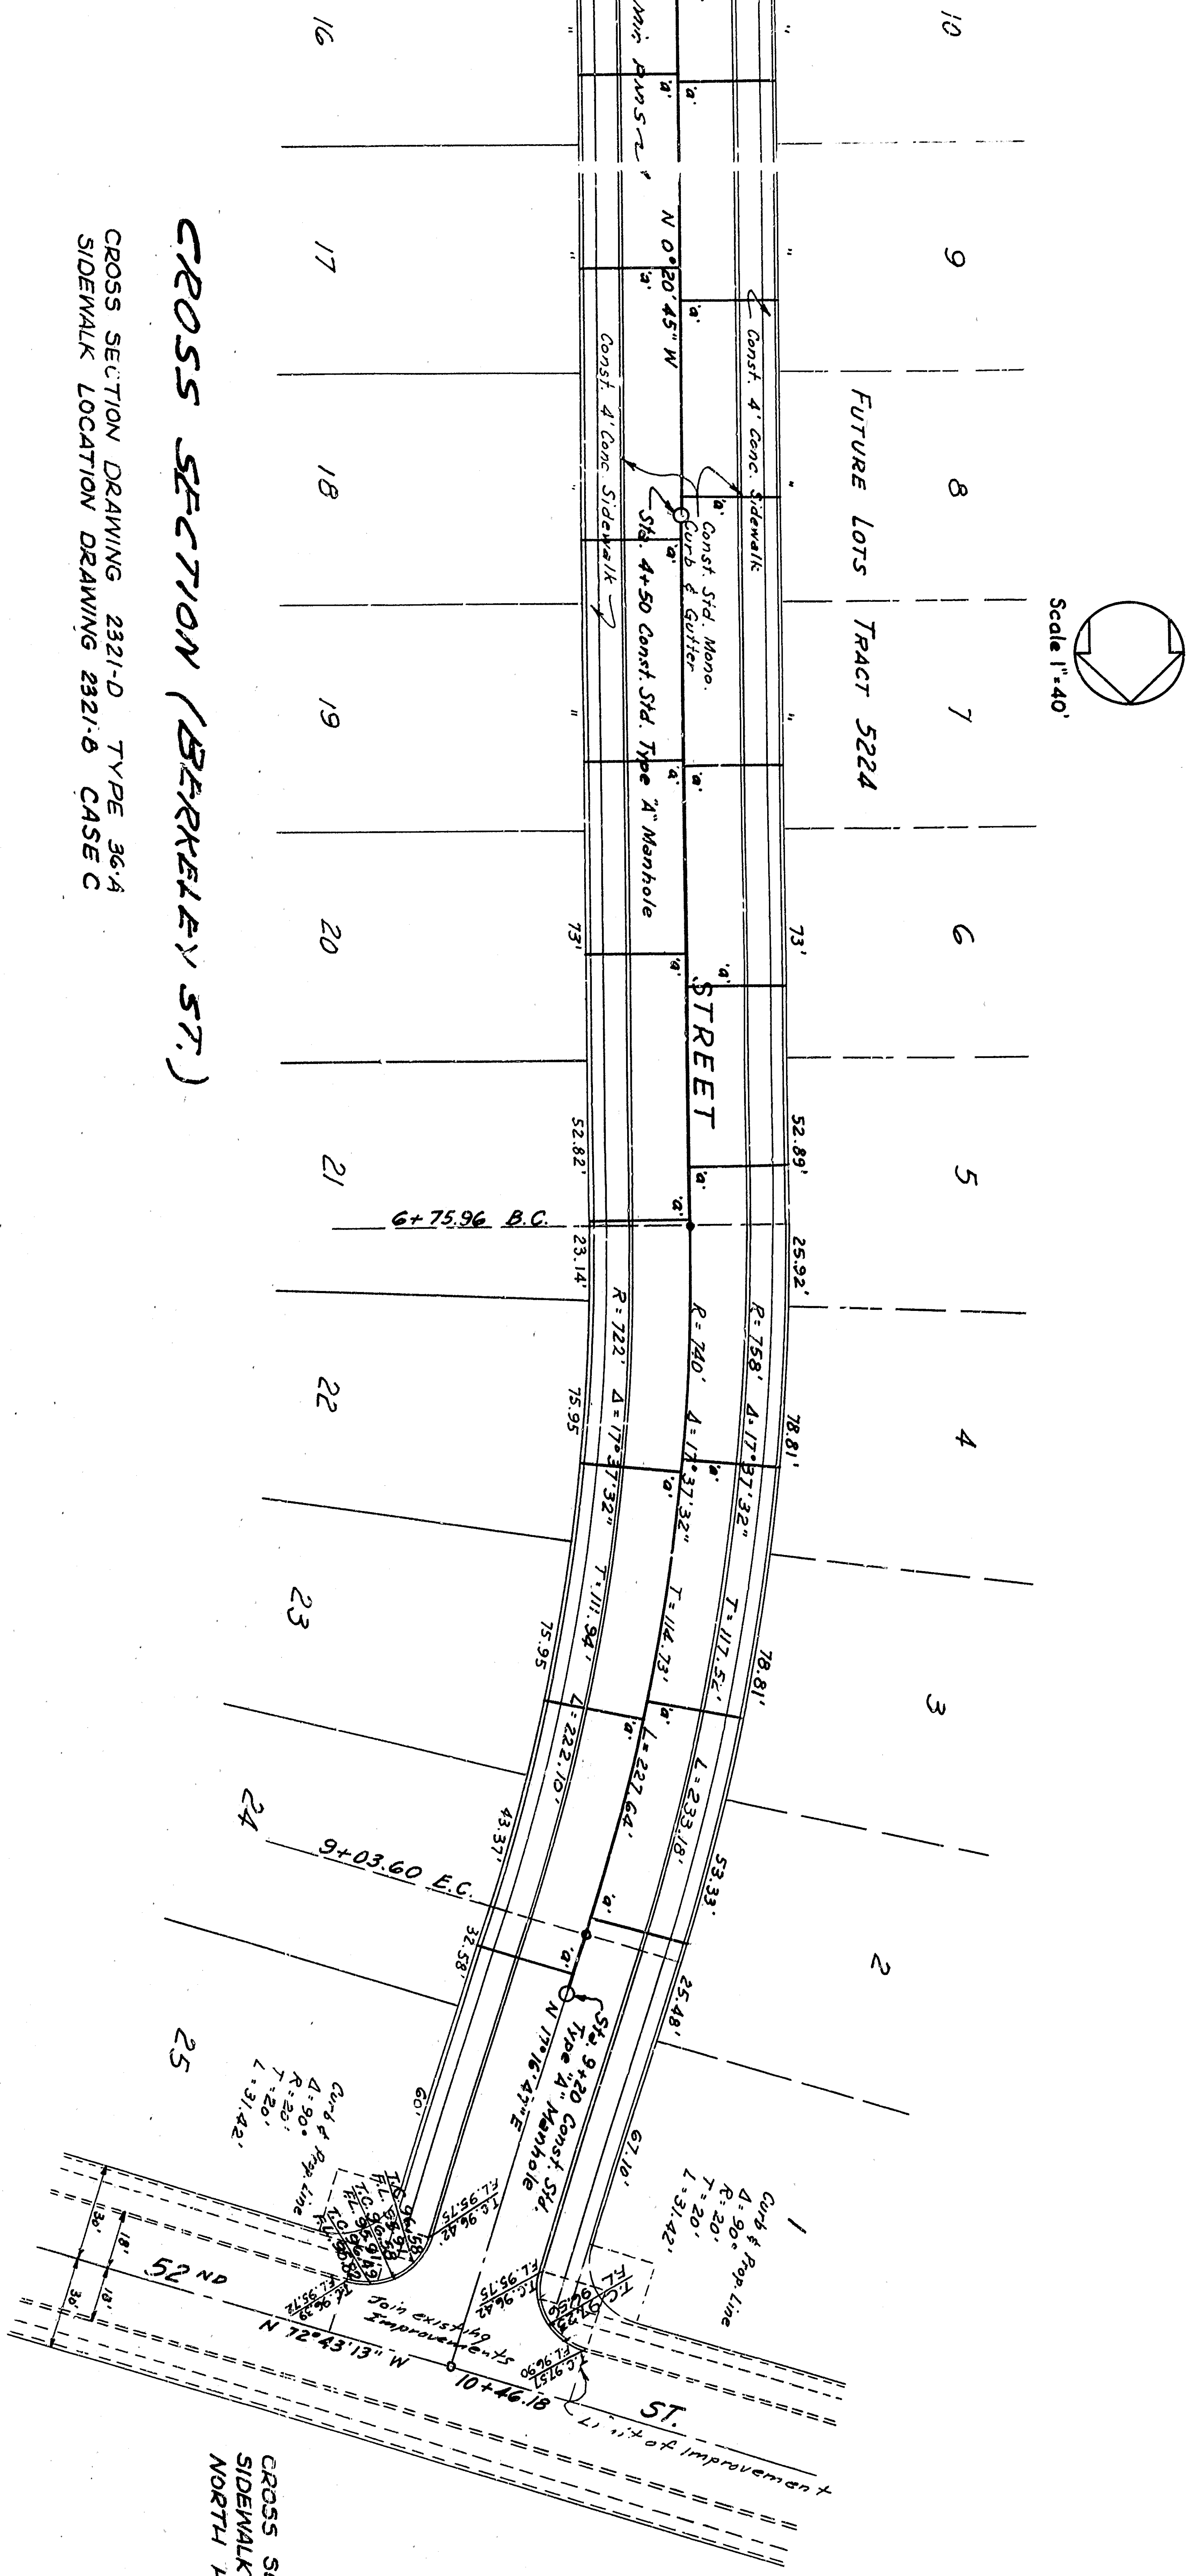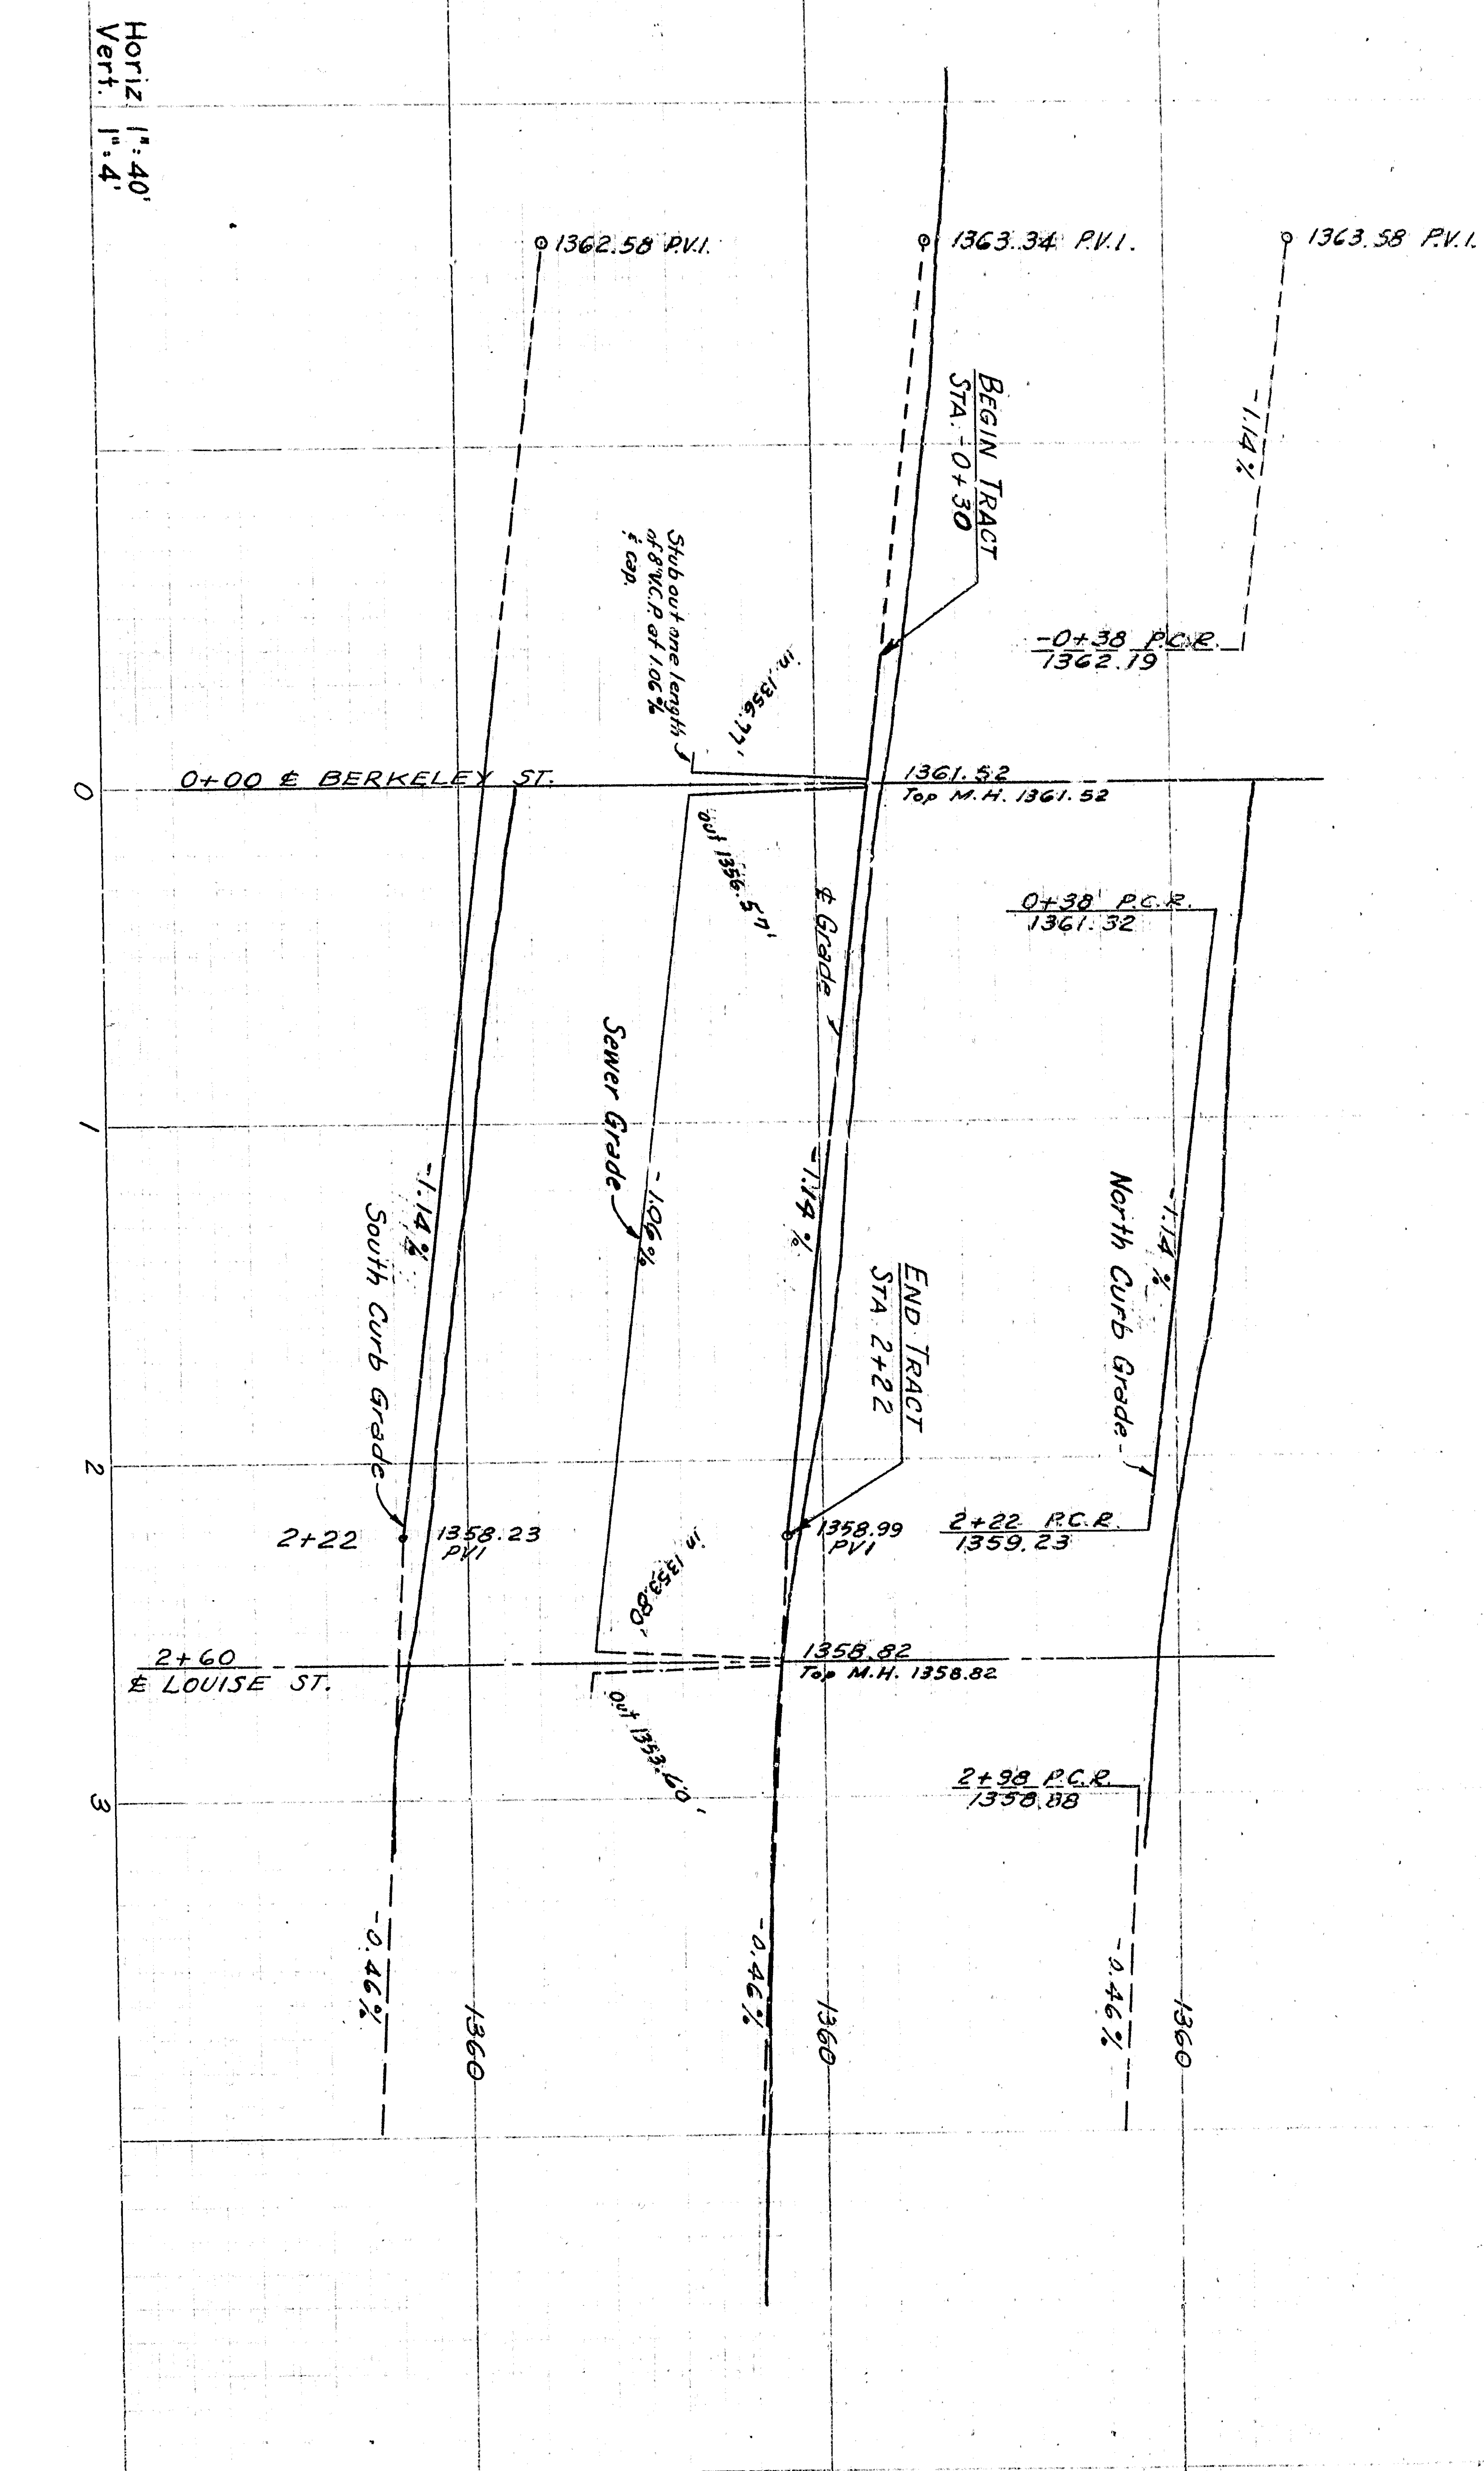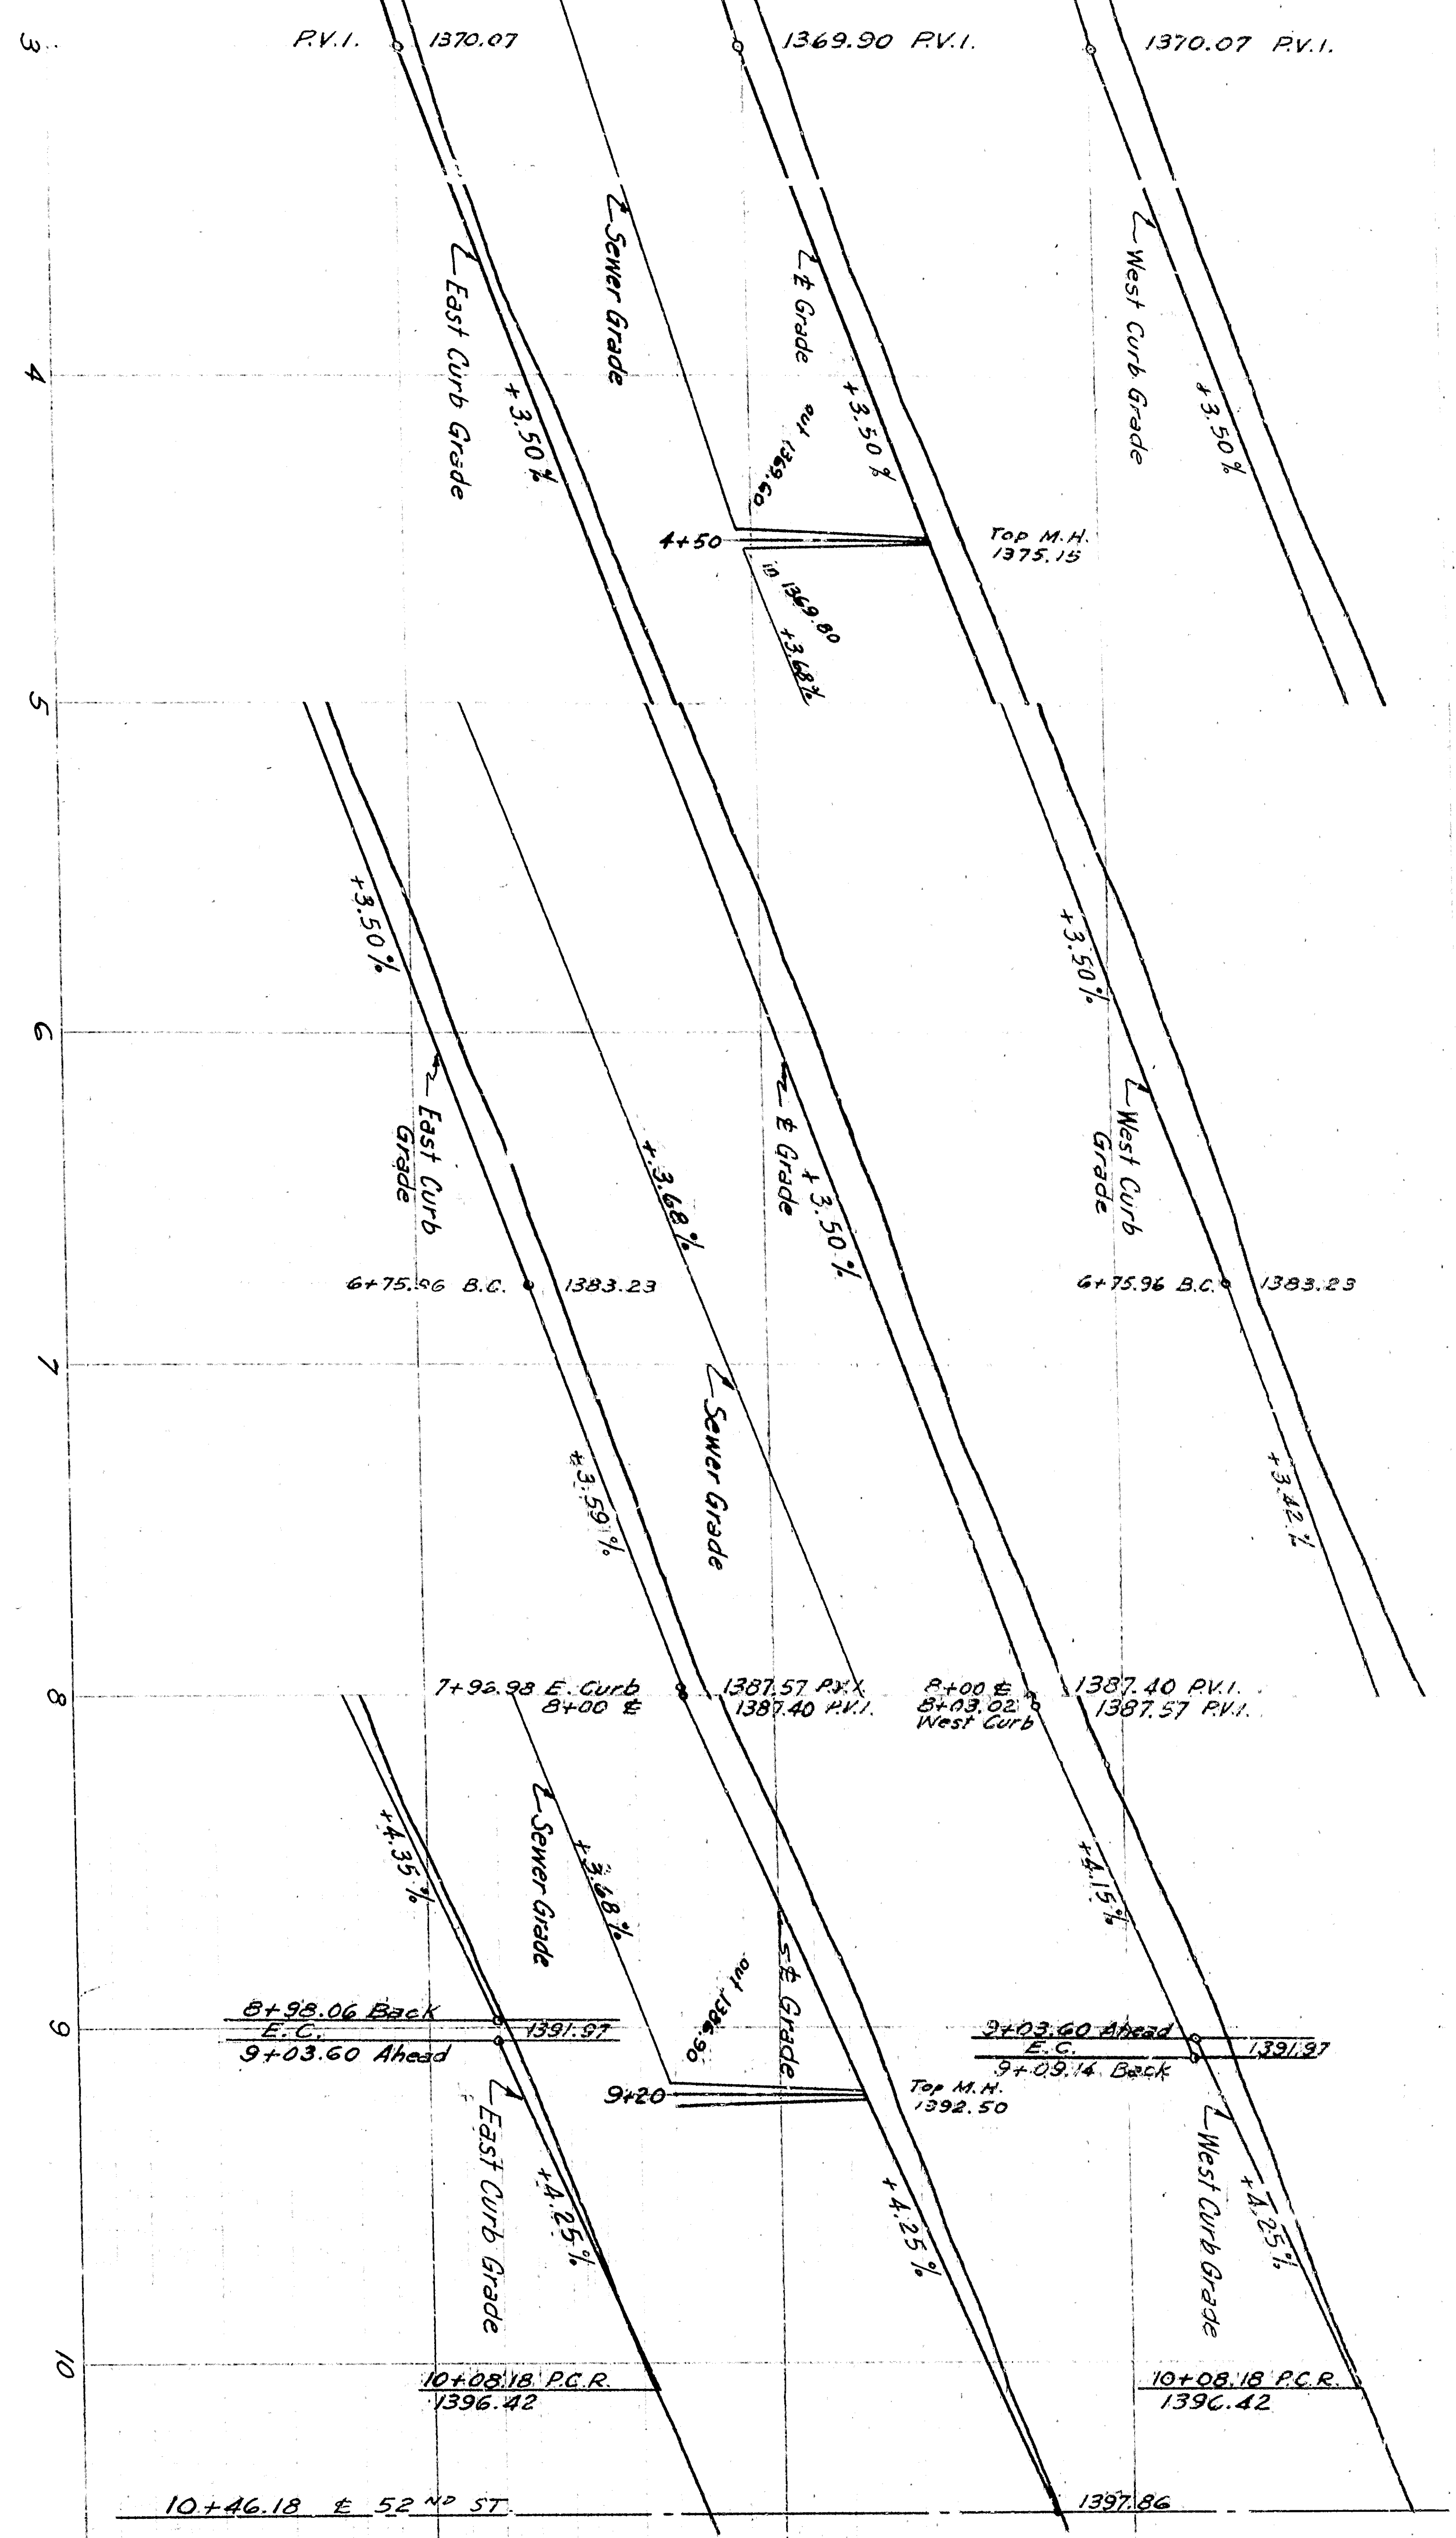

CROSS SECTION (BERKELEY ST.)

CROSS SECTION DRAWING 2321-D TYPE 36-C
SIDEWALK LOCATION DRAWING 2321-D CASE C

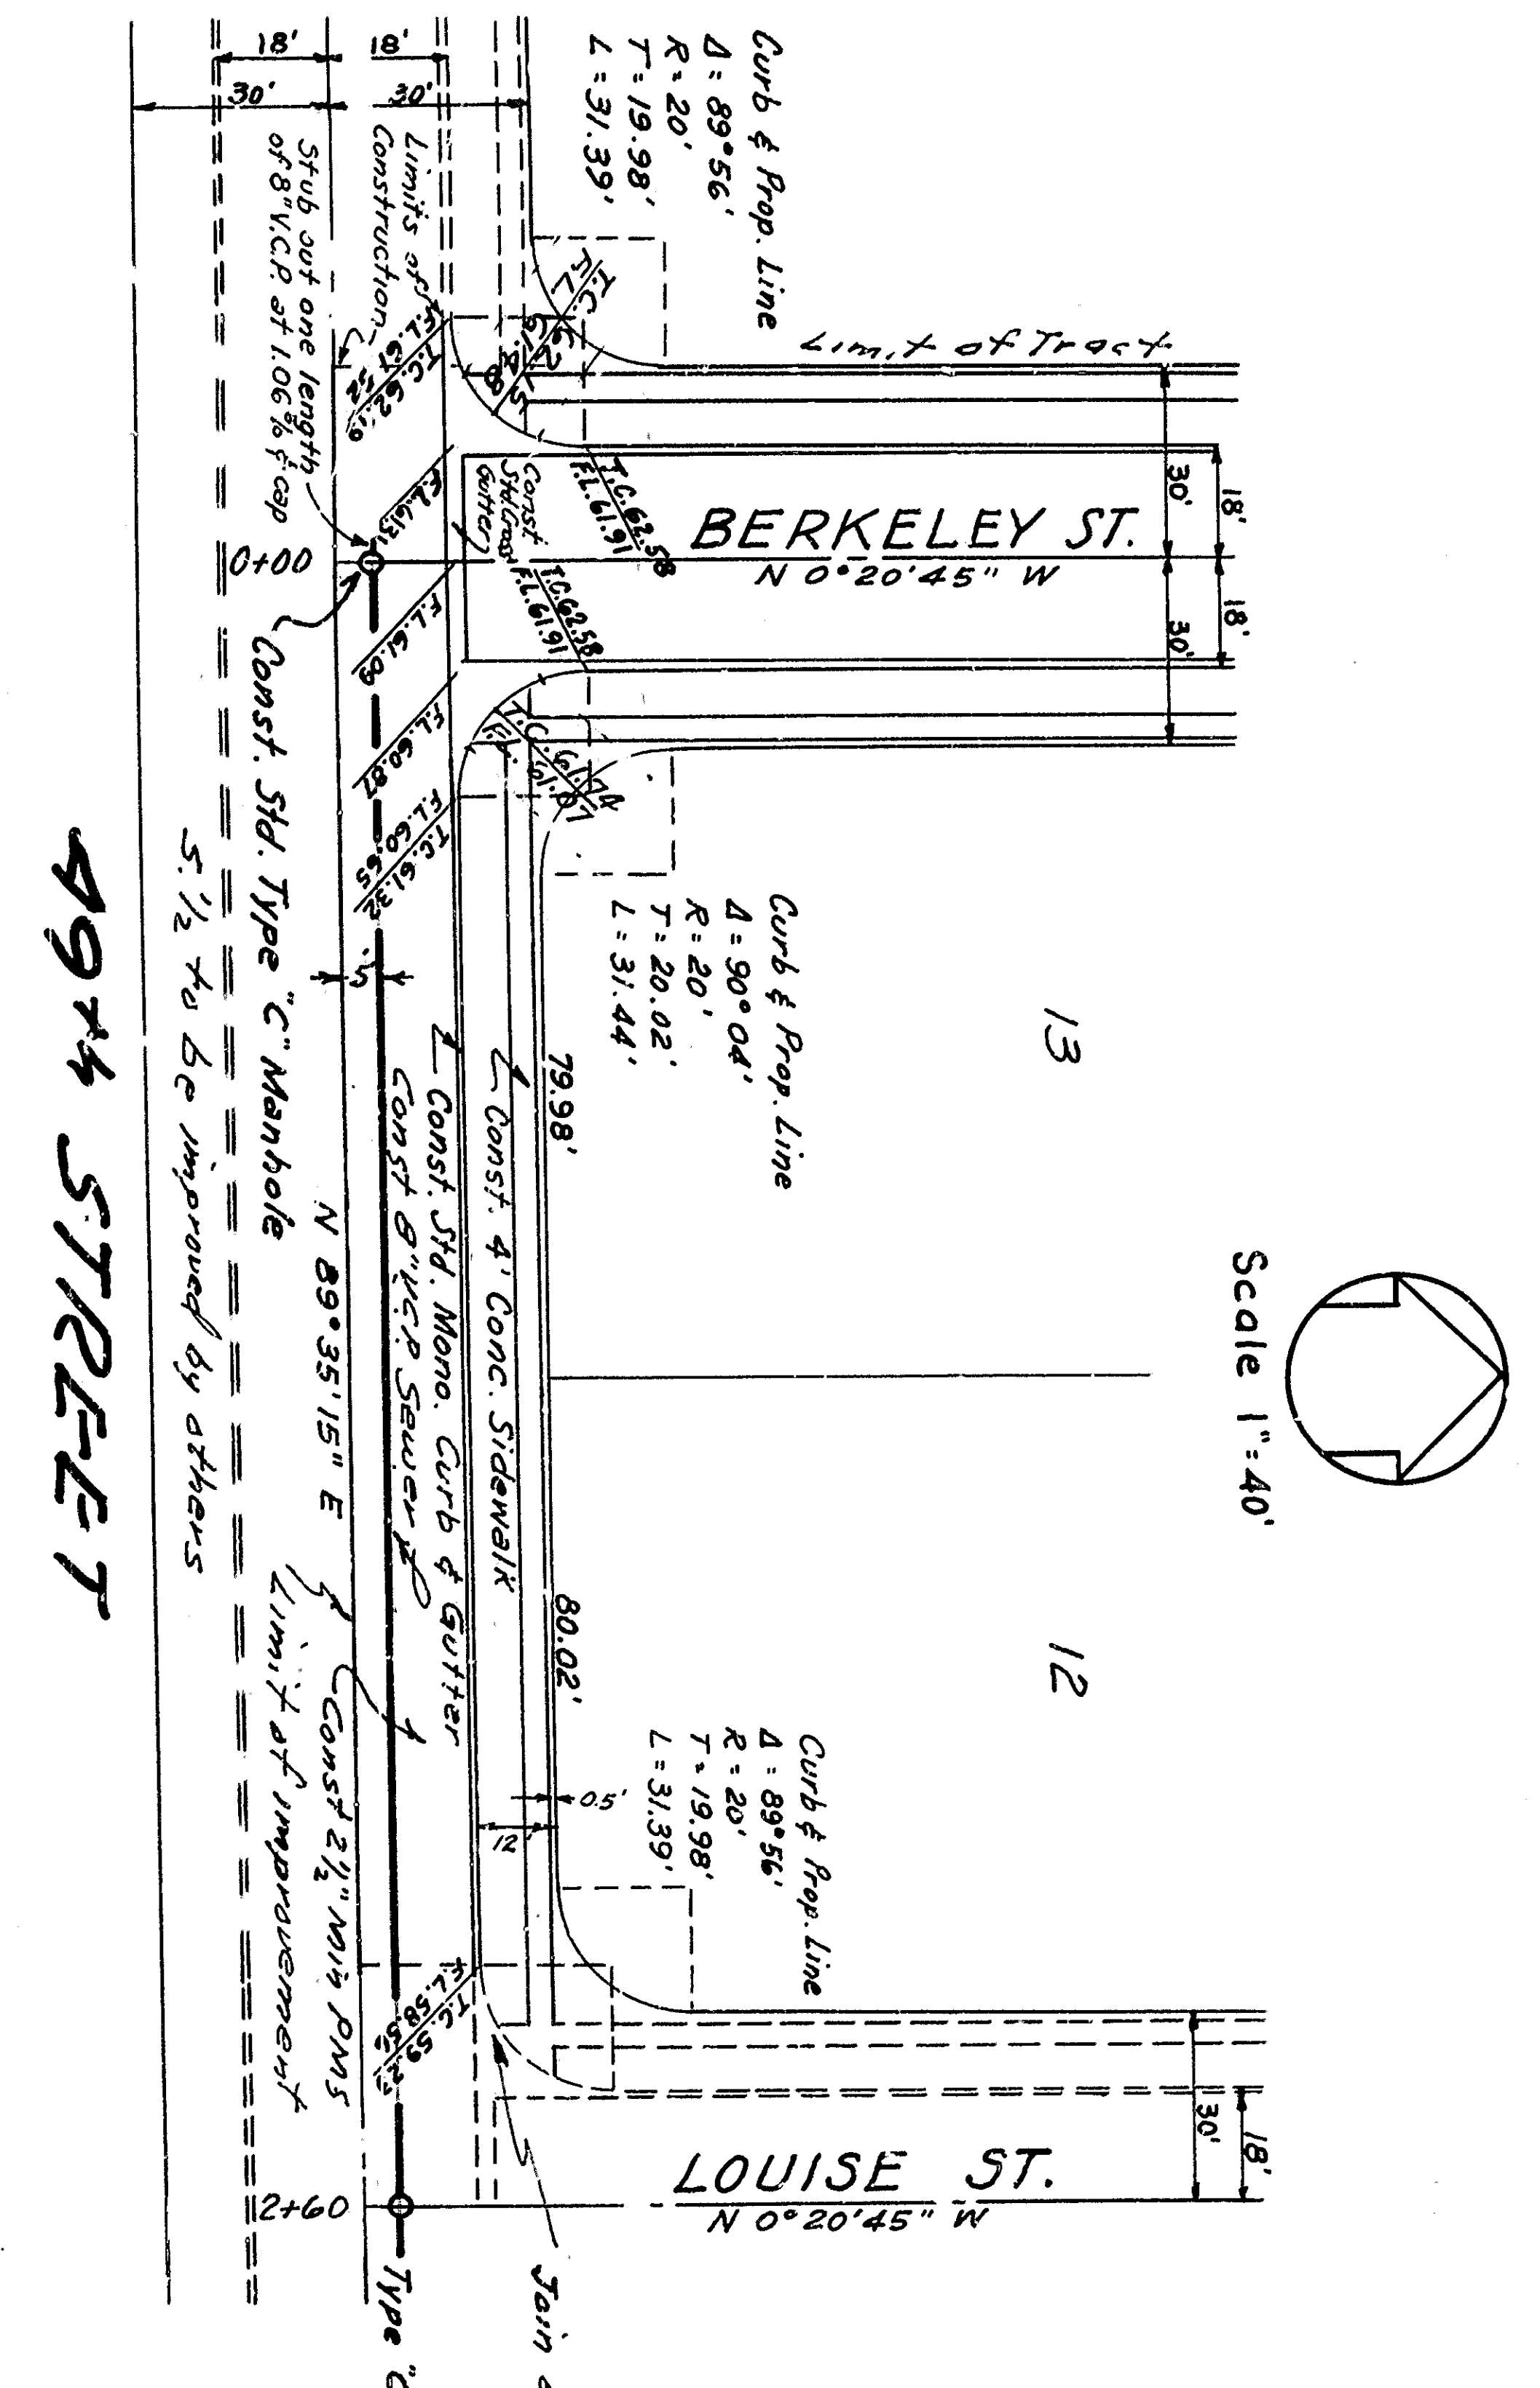




CROSS SECTION

CROSS SECTION DRAWING 2321-D TYPE 36-C
SIDEWALK LOCATION DRAWING 2321-D CASE C
NORTH HALF OF STREET

- Notes:
1. All work embodied on these plans shall be done in conformity with applicable provisions of specifications. The contractor shall be responsible for obtaining all necessary permits and for securing all necessary approvals.


DEPARTMENT OF ENGINEER
CITY OF SAN BERNARDINO
TRACT 5223
IMPROVEMENT PLANS

SUBMITTED BY Campbell and Miller, Inc. REFERENCE 2483
APPROVED: [Signature] 1965 DRAWN BY [Signature]
REGISTERED CIVIL ENGINEER NO. 9222 CHECKED BY [Signature]

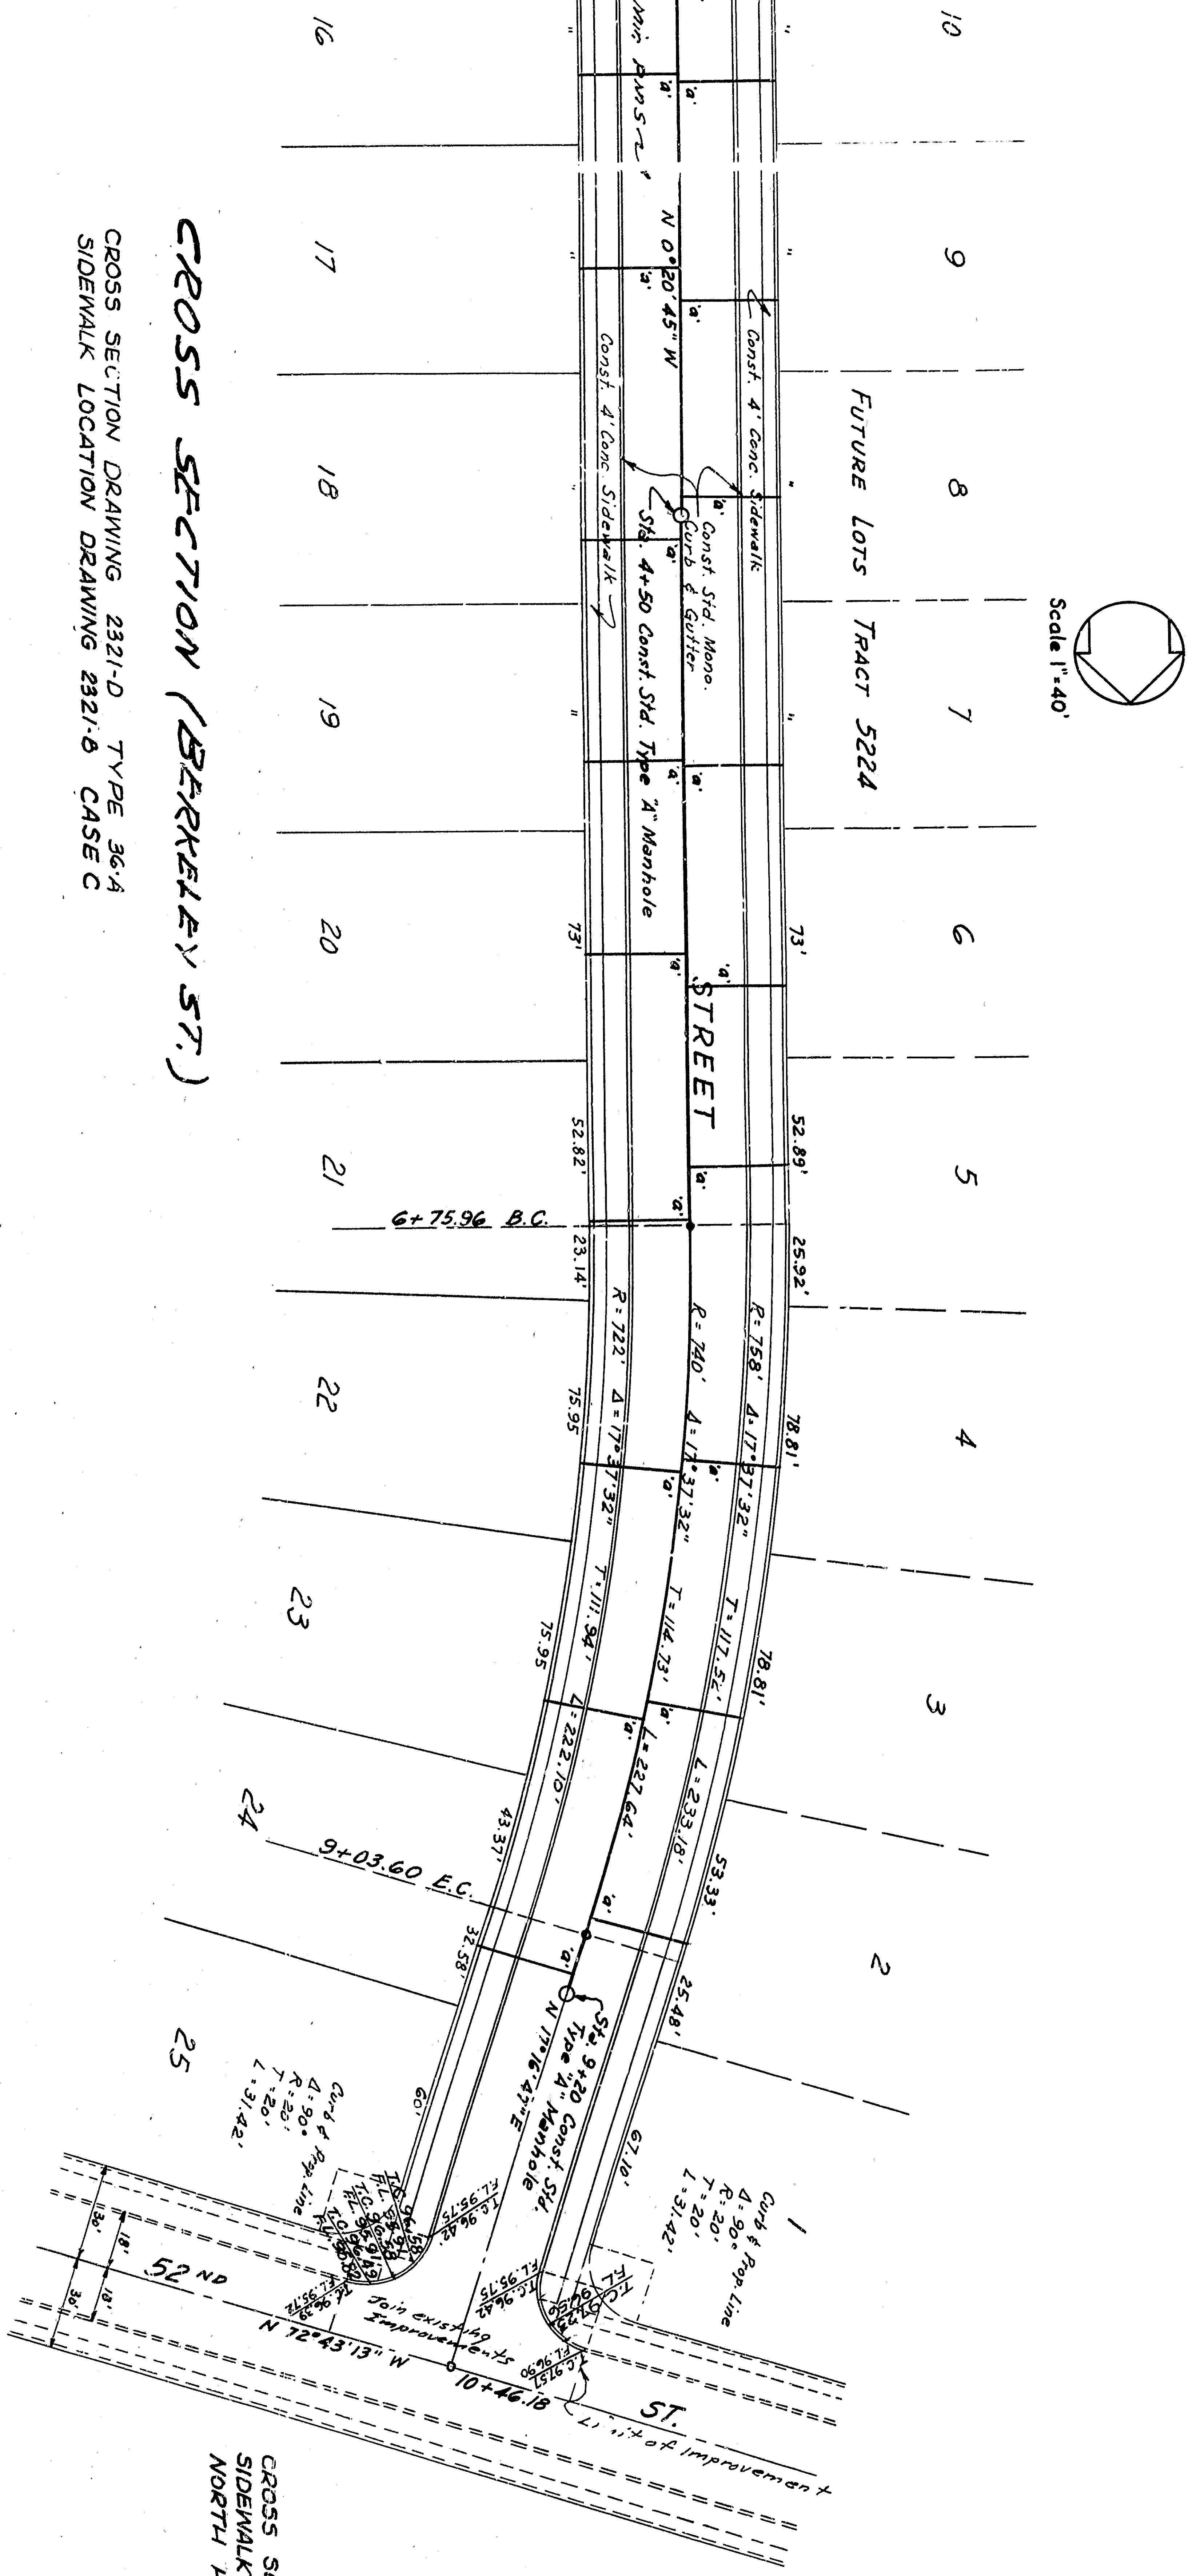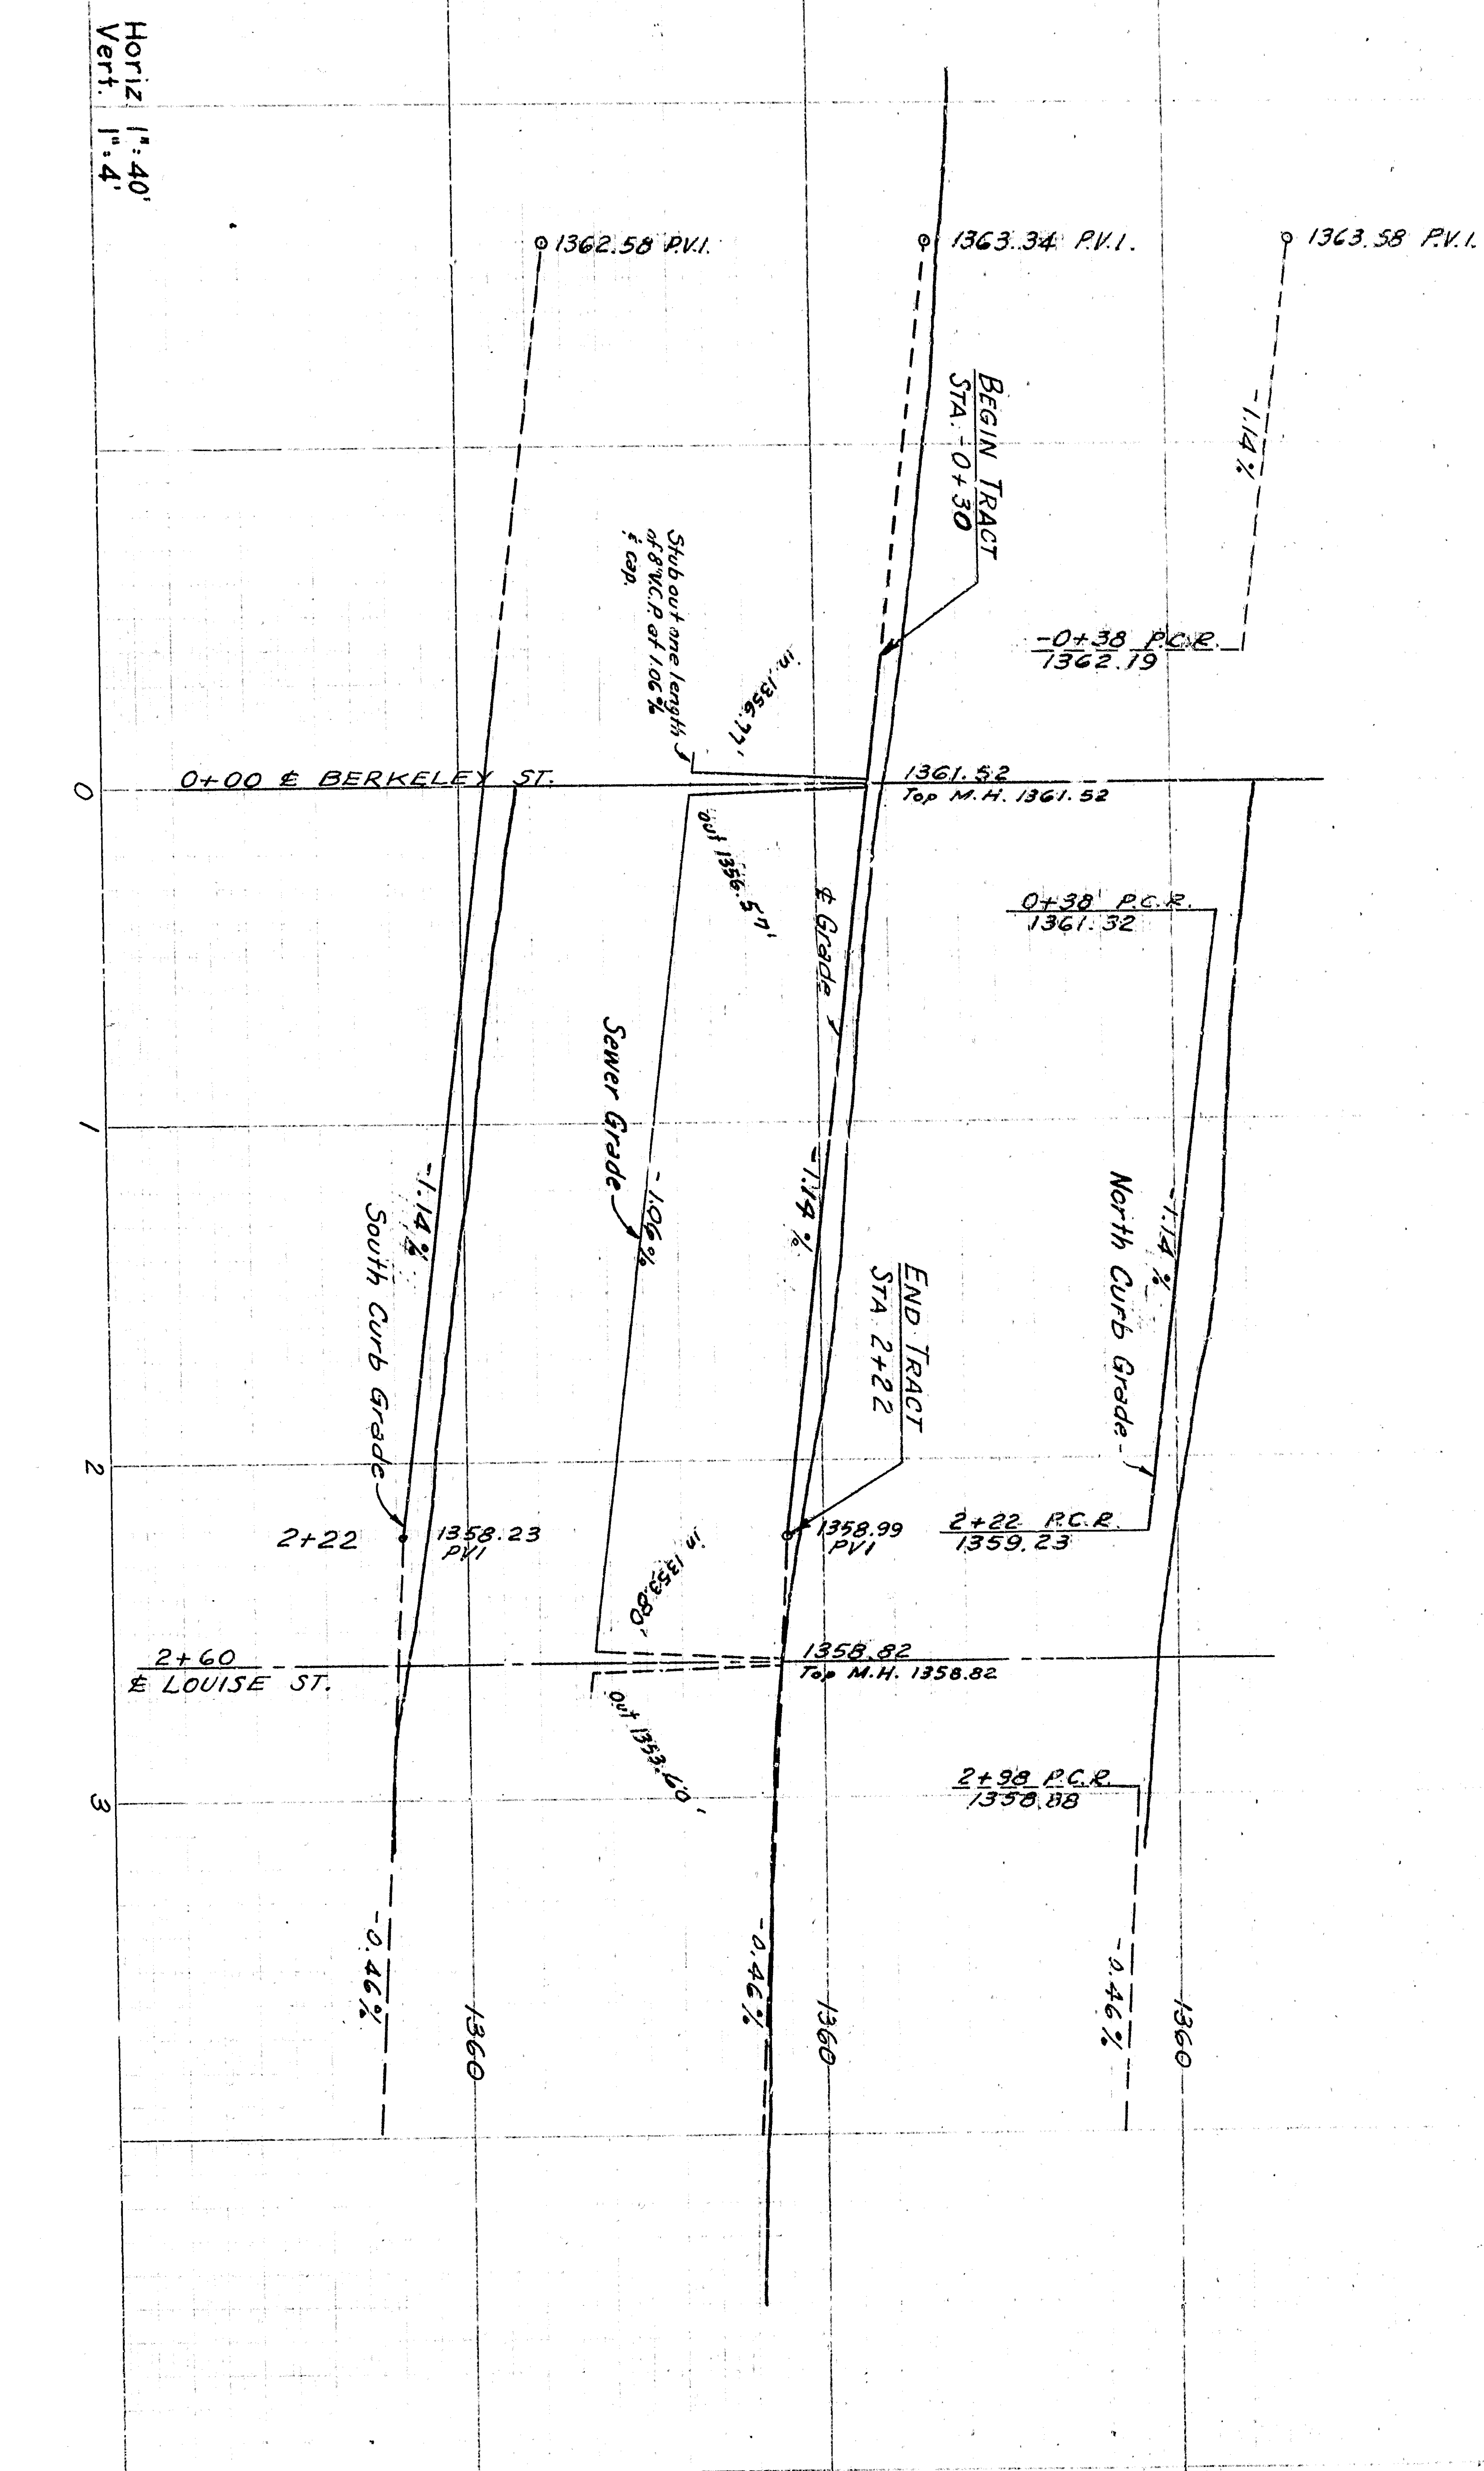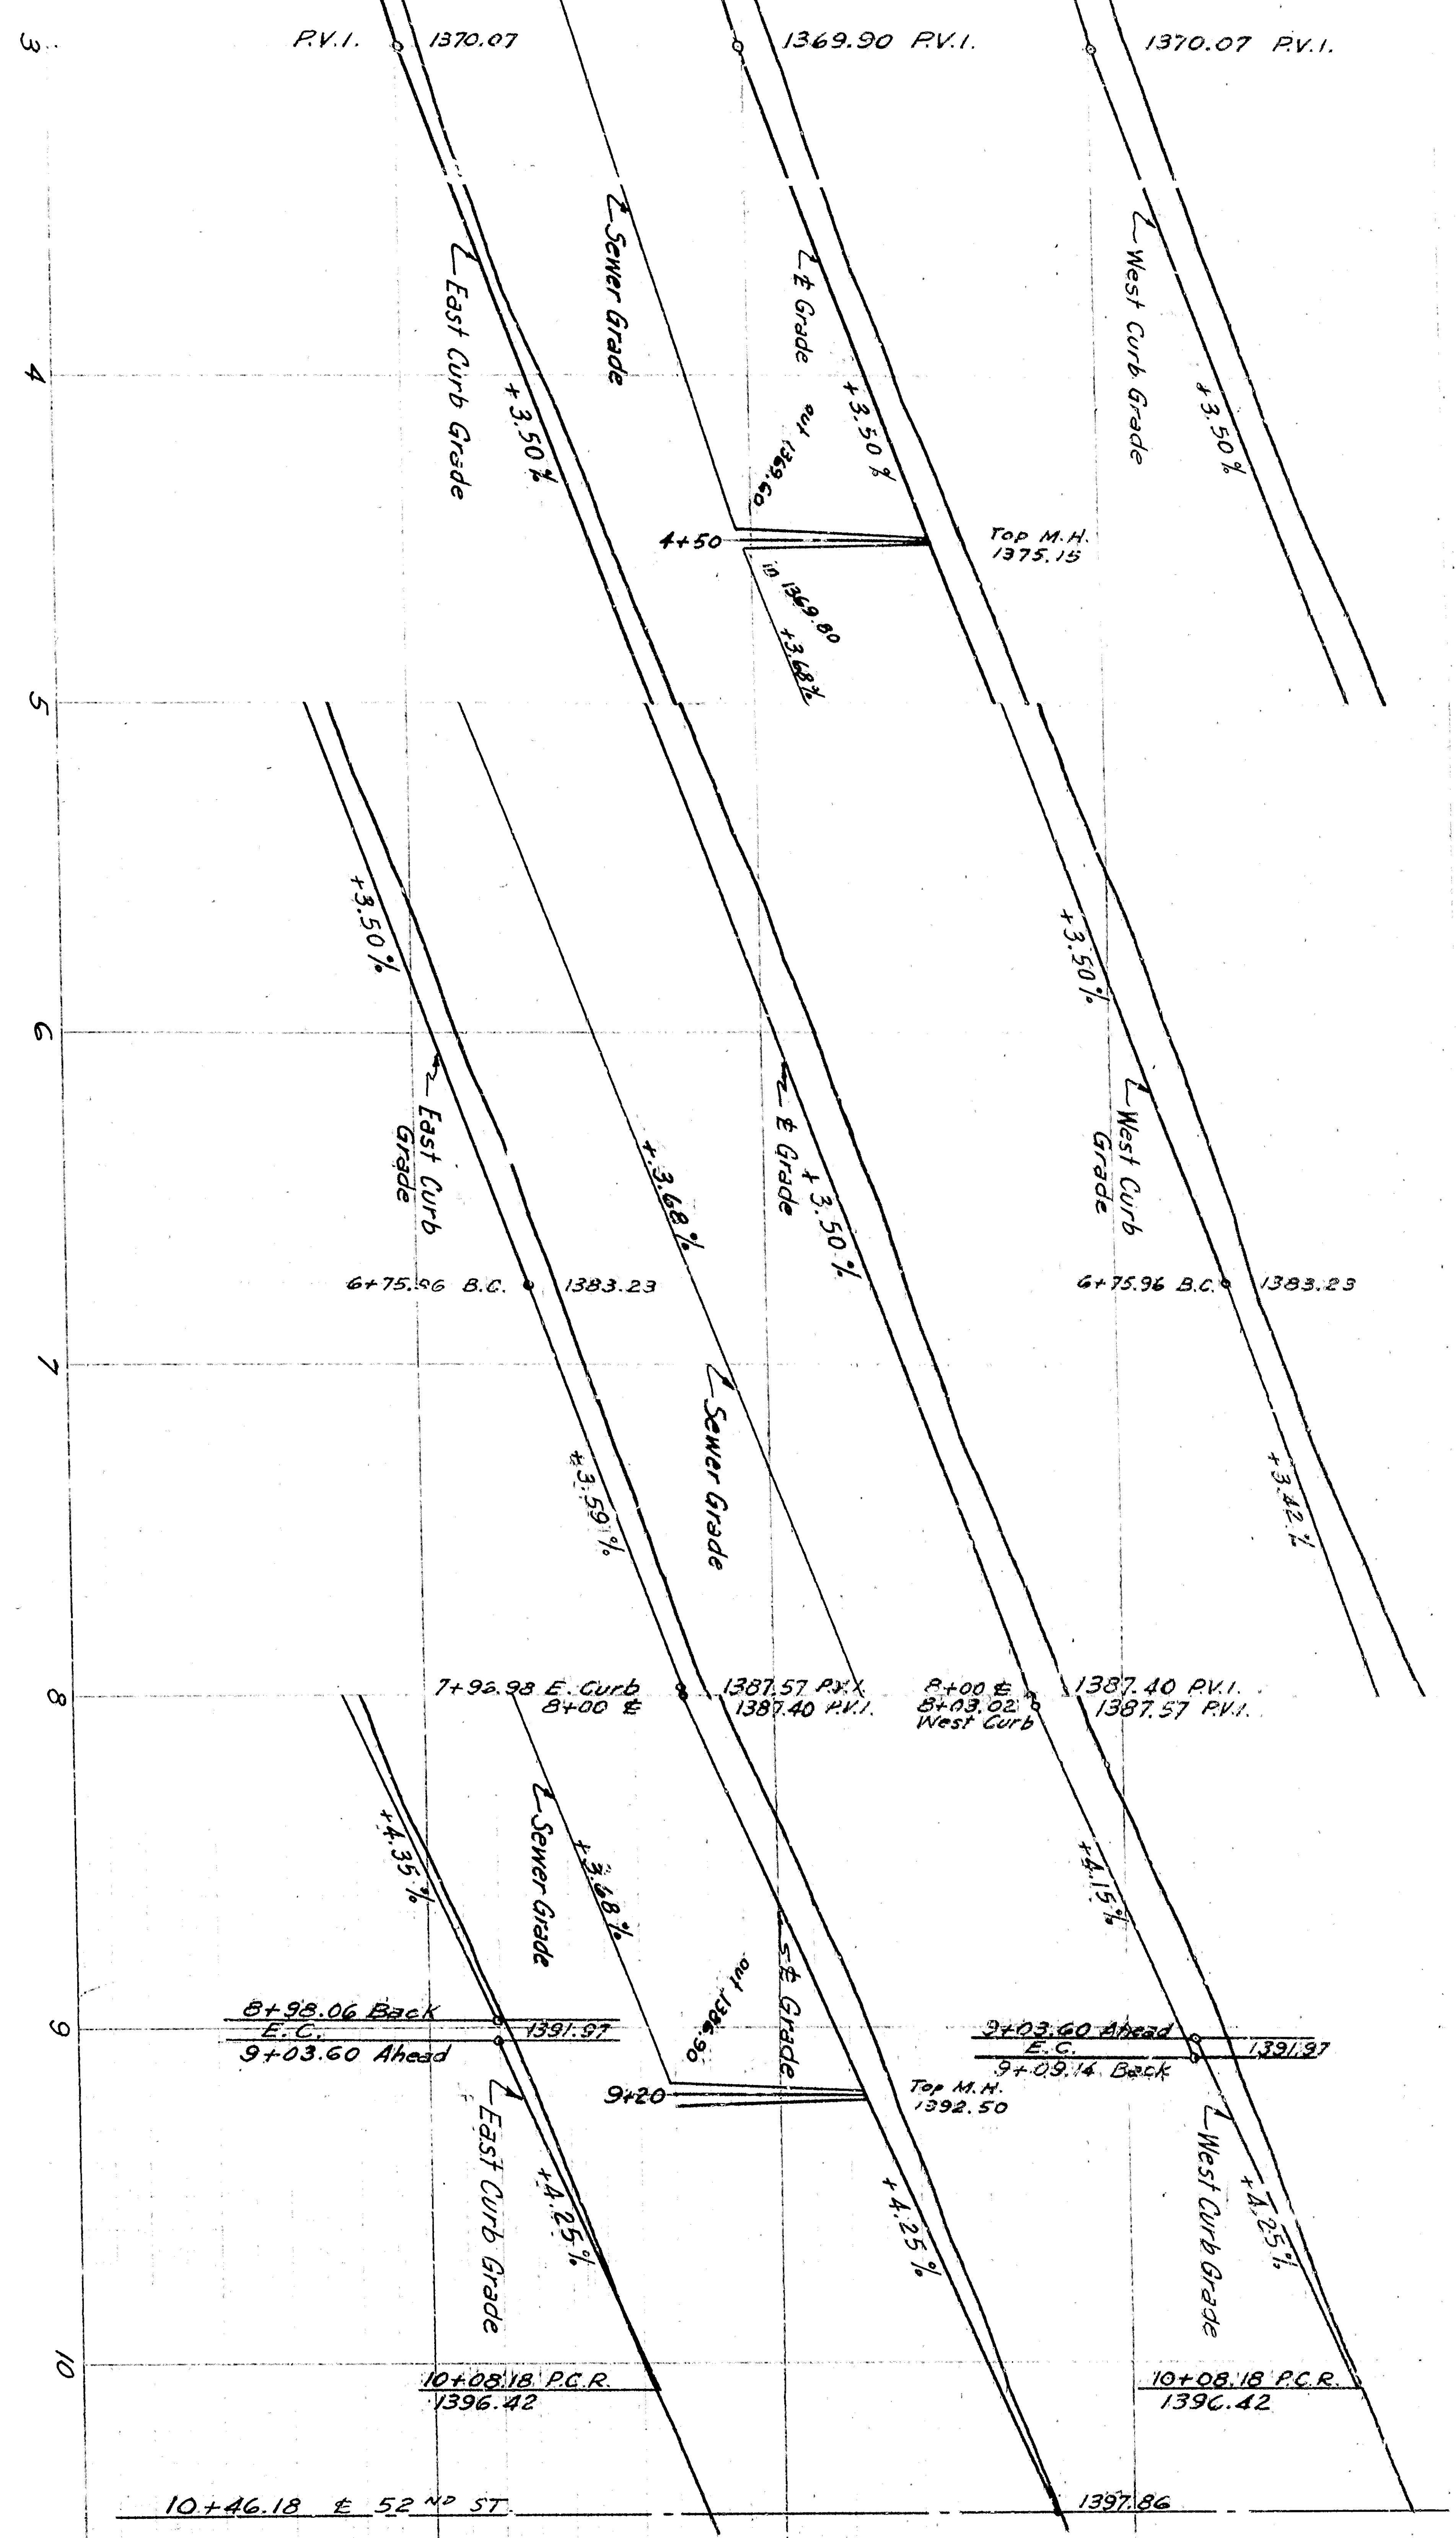

CROSS SECTION (BERKELEY ST.)

CROSS SECTION DRAWING 2321-D TYPE 36-C
SIDEWALK LOCATION DRAWING 2321-D CASE C

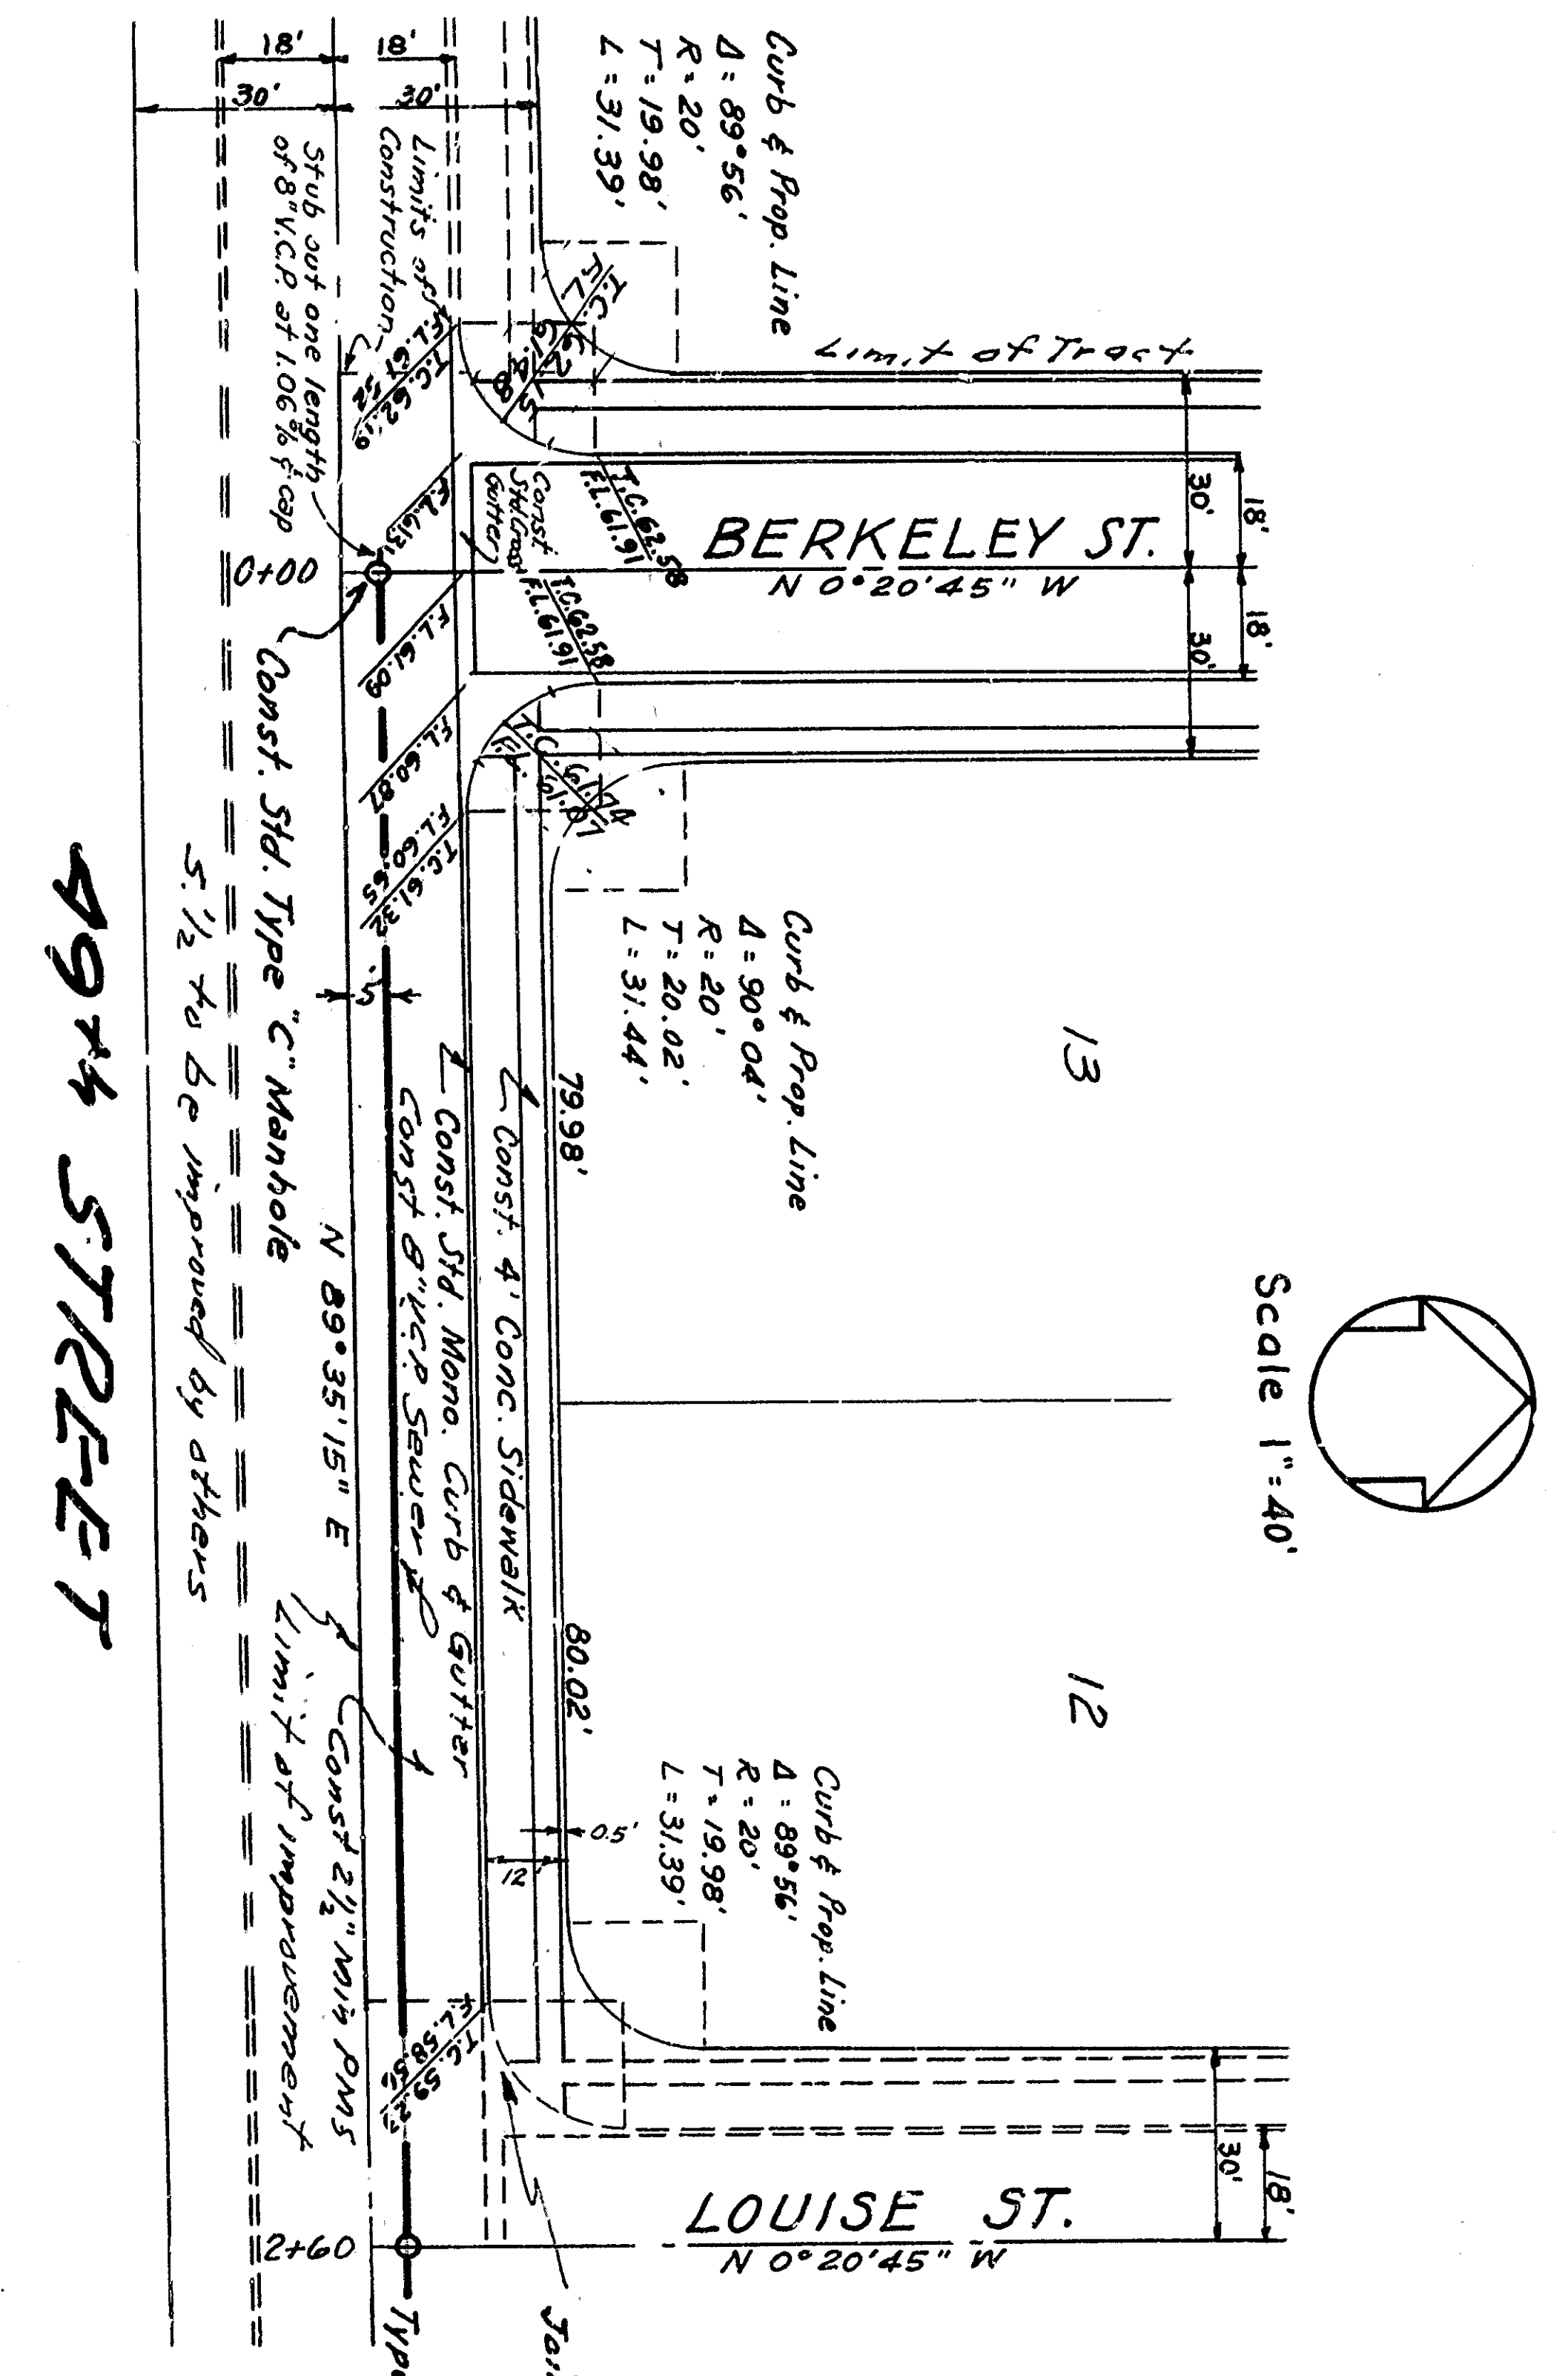

CROSS SECTION

CROSS SECTION DRAWING 2321-D TYPE 36-C
SIDEWALK LOCATION DRAWING 2321-D CASE C
NORTH HALF OF STREET

- Notes:
1. All work embodied on these plans shall be done in conformity with applicable provisions of specifications. The contractor shall be responsible for obtaining all necessary permits and for securing all necessary approvals.

DEPARTMENT OF ENGINEER
CITY OF SAN BERNARDINO
TRACT 5223
IMPROVEMENT PLANS

SUBMITTED BY Campbell and Vetter
APPROVED: [Signature]
REGISTERED CIVIL ENGINEER NO. 9222