

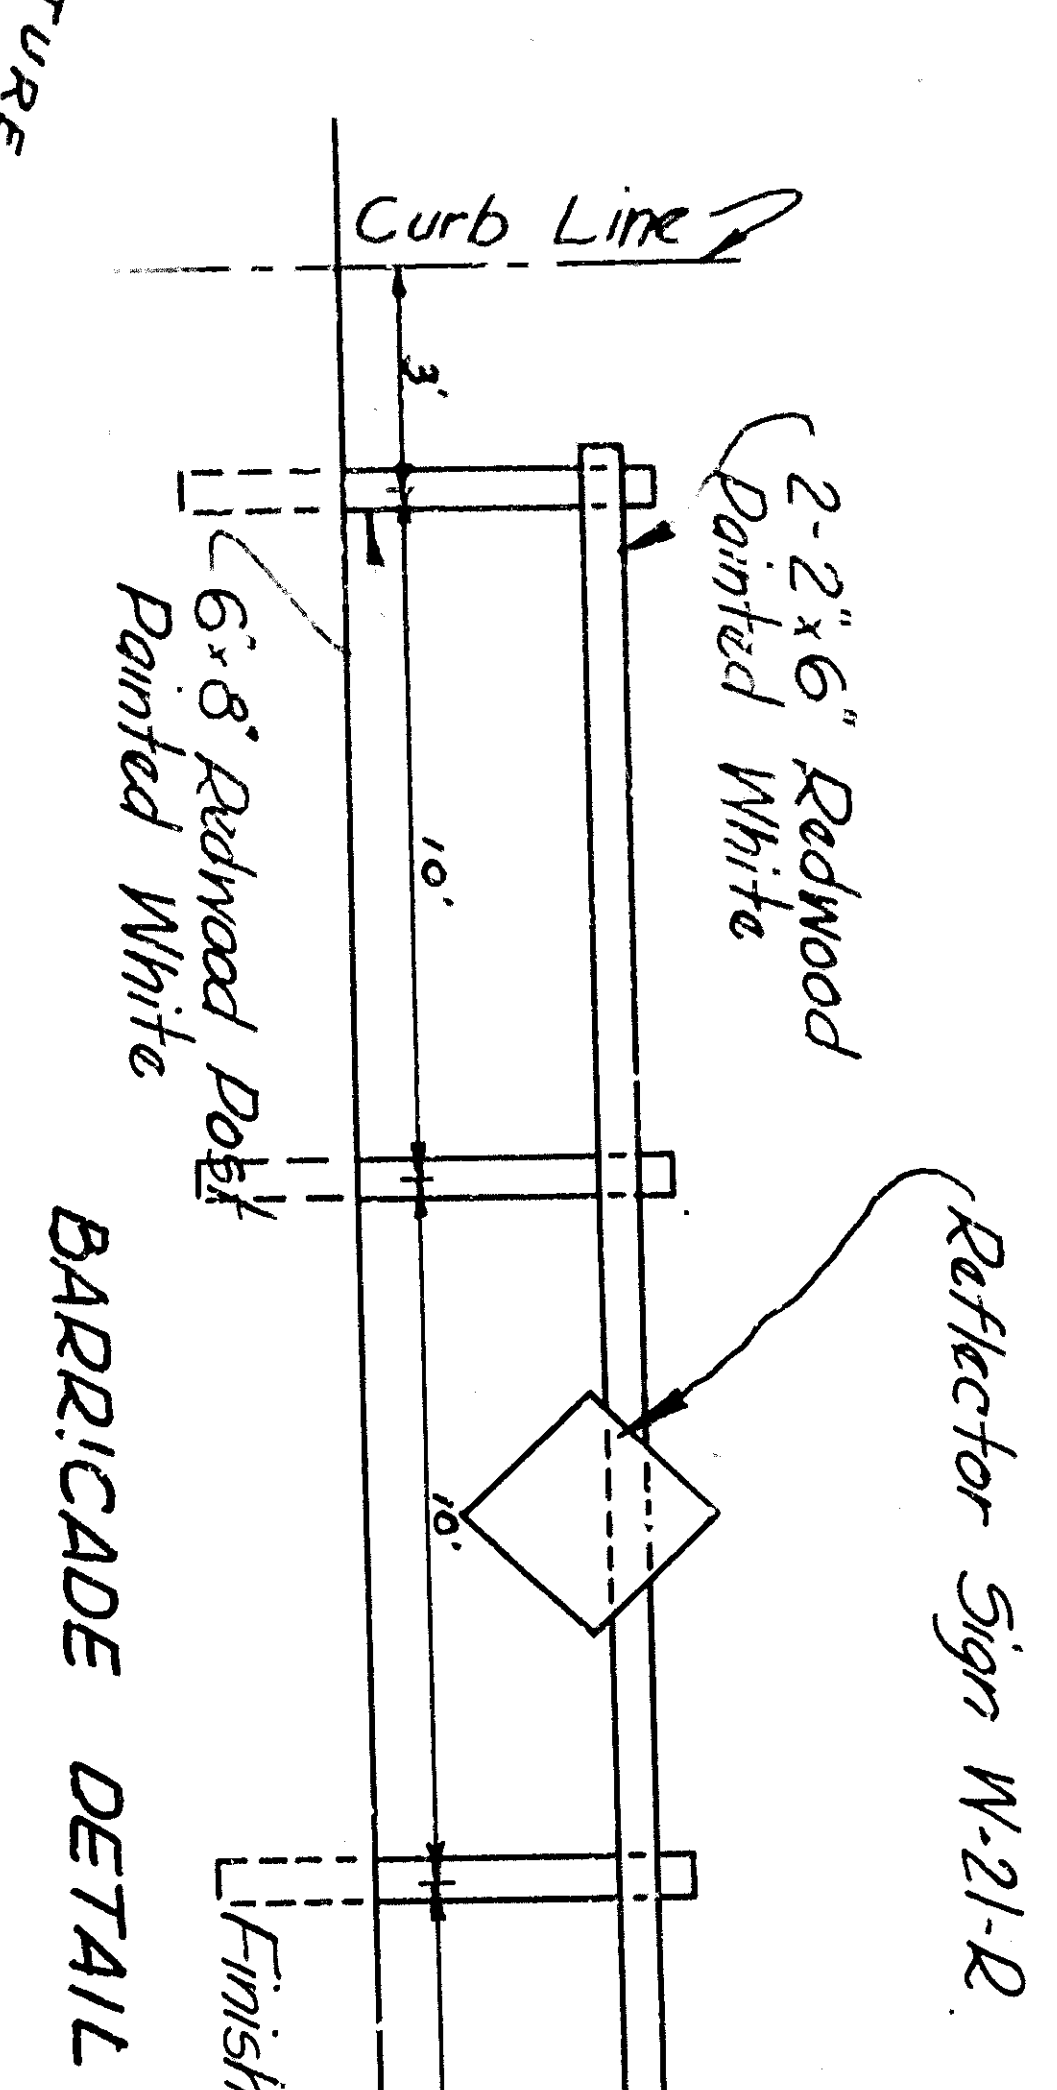


CROSS SECTION DRAWING 2321-D TYPE 3B-4
SIDEWALK LOCATION DRAWING 2321-B CASE C
SIDEWALK EAST SIDE ONLY

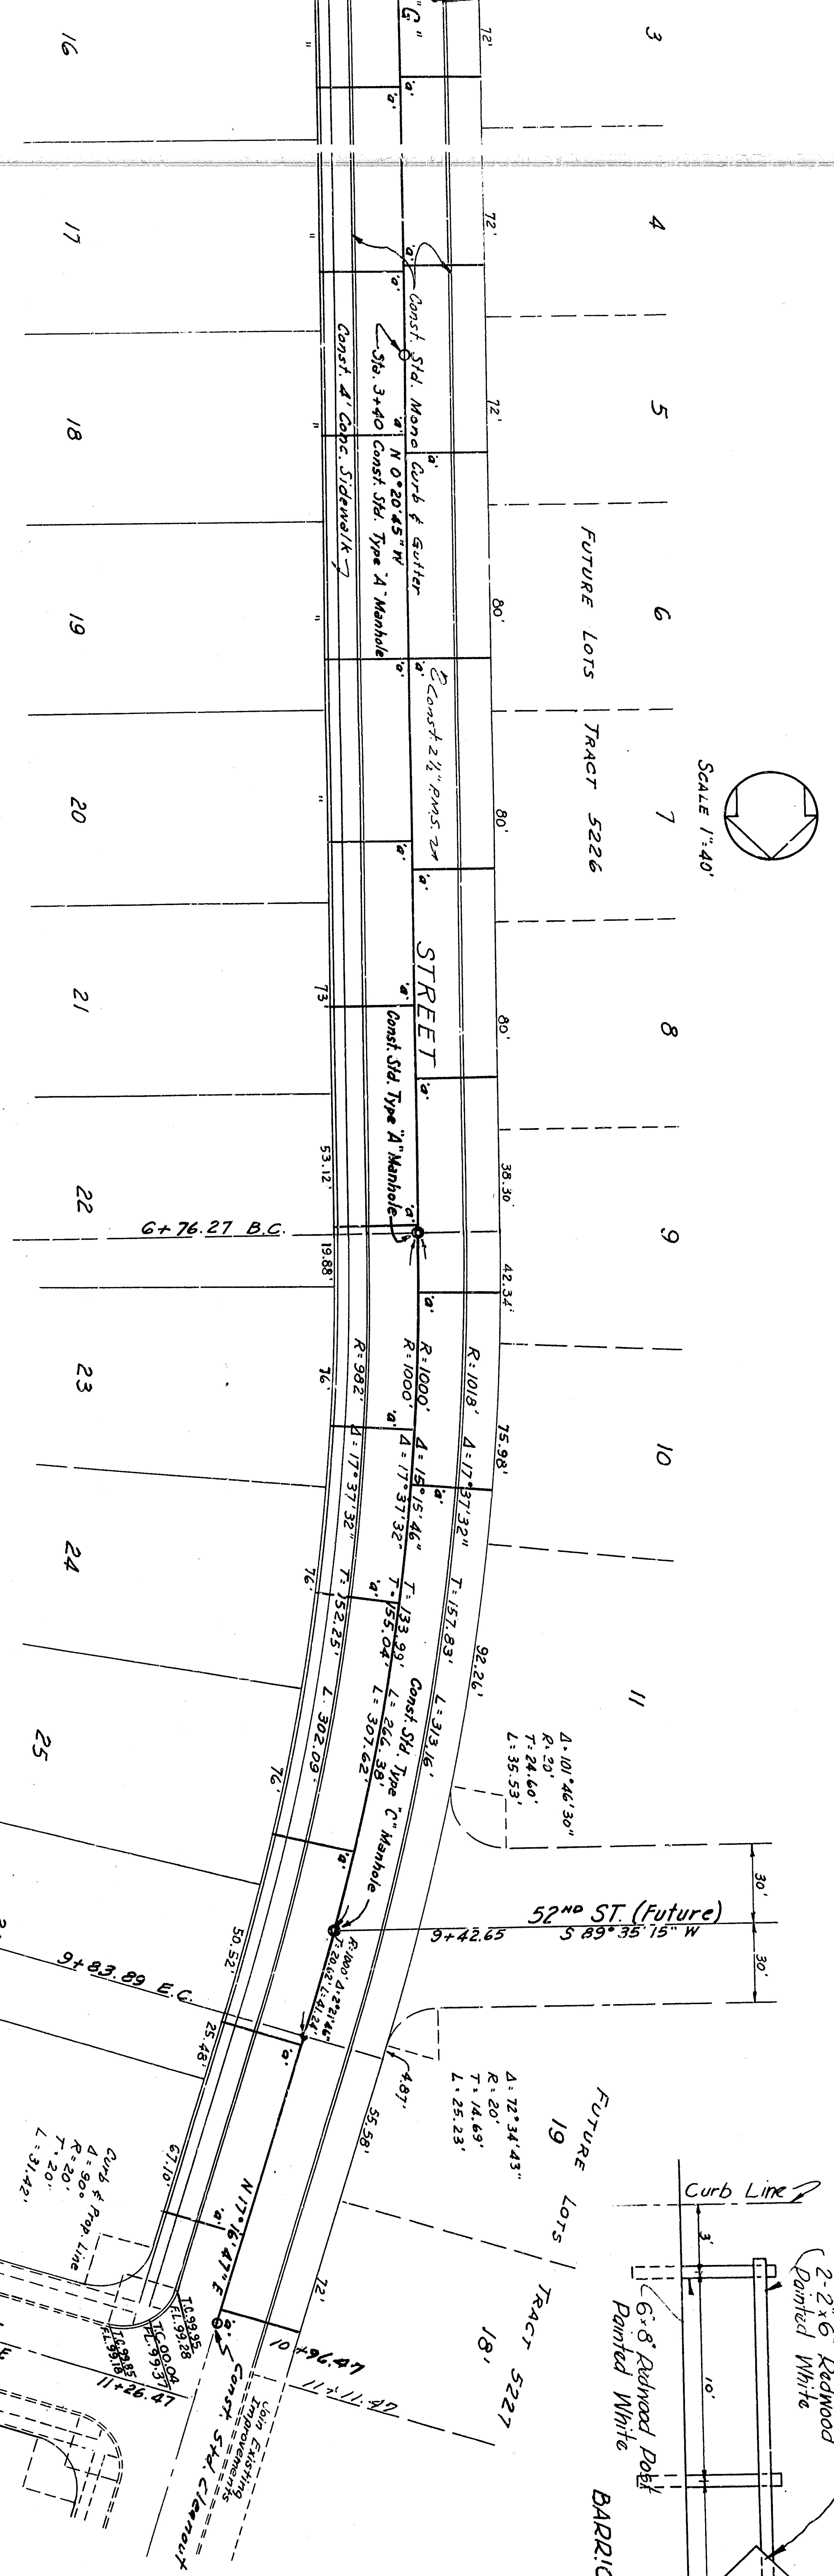


CROSS SECTION DRAWING 2321-D TYPE 3B-C
SIDEWALK LOCATION DRAWING 2321-B CASE C
NORTH HALF OF STREET

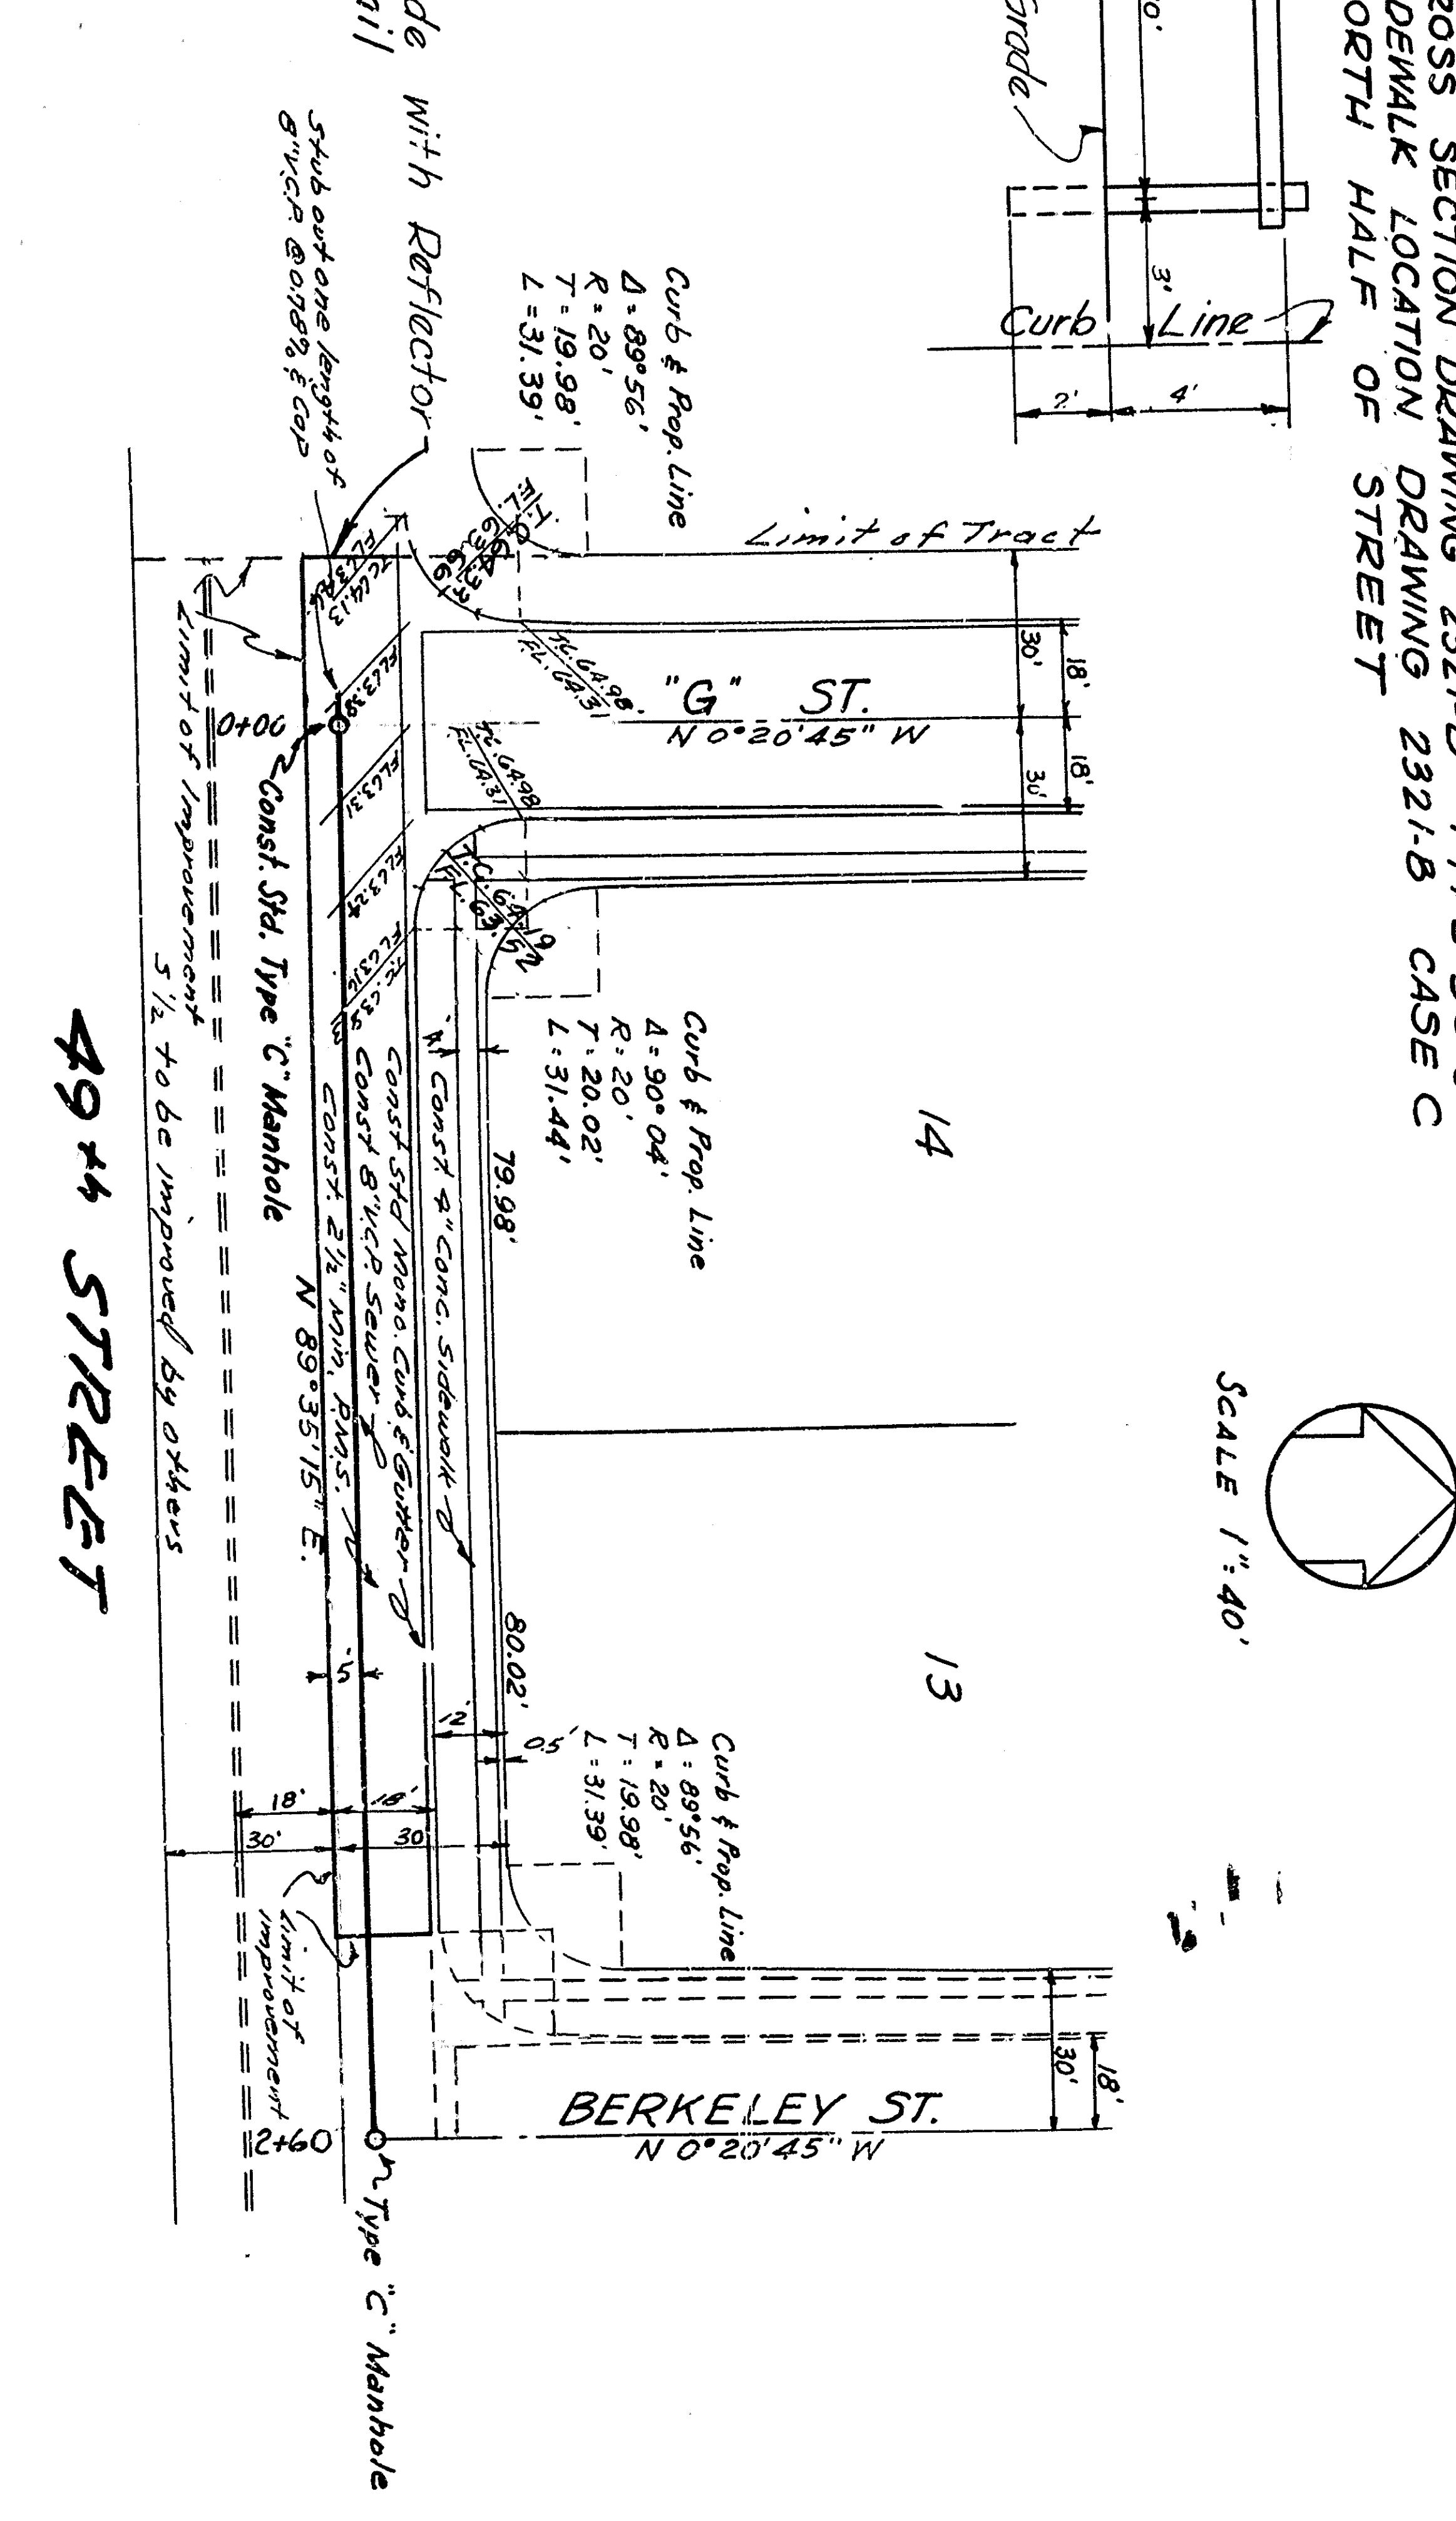


DEPARTMENT OF ENGINEERING
CITY OF SAN BERNARDINO
IMPROVEMENT PLANS
TRACT 5224




 


CROSS SECTION DRAWING 2321-D TYPE 3B-C
SIDEWALK LOCATION DRAWING 2321-B CASE C
SOUTH HALF OF STREET

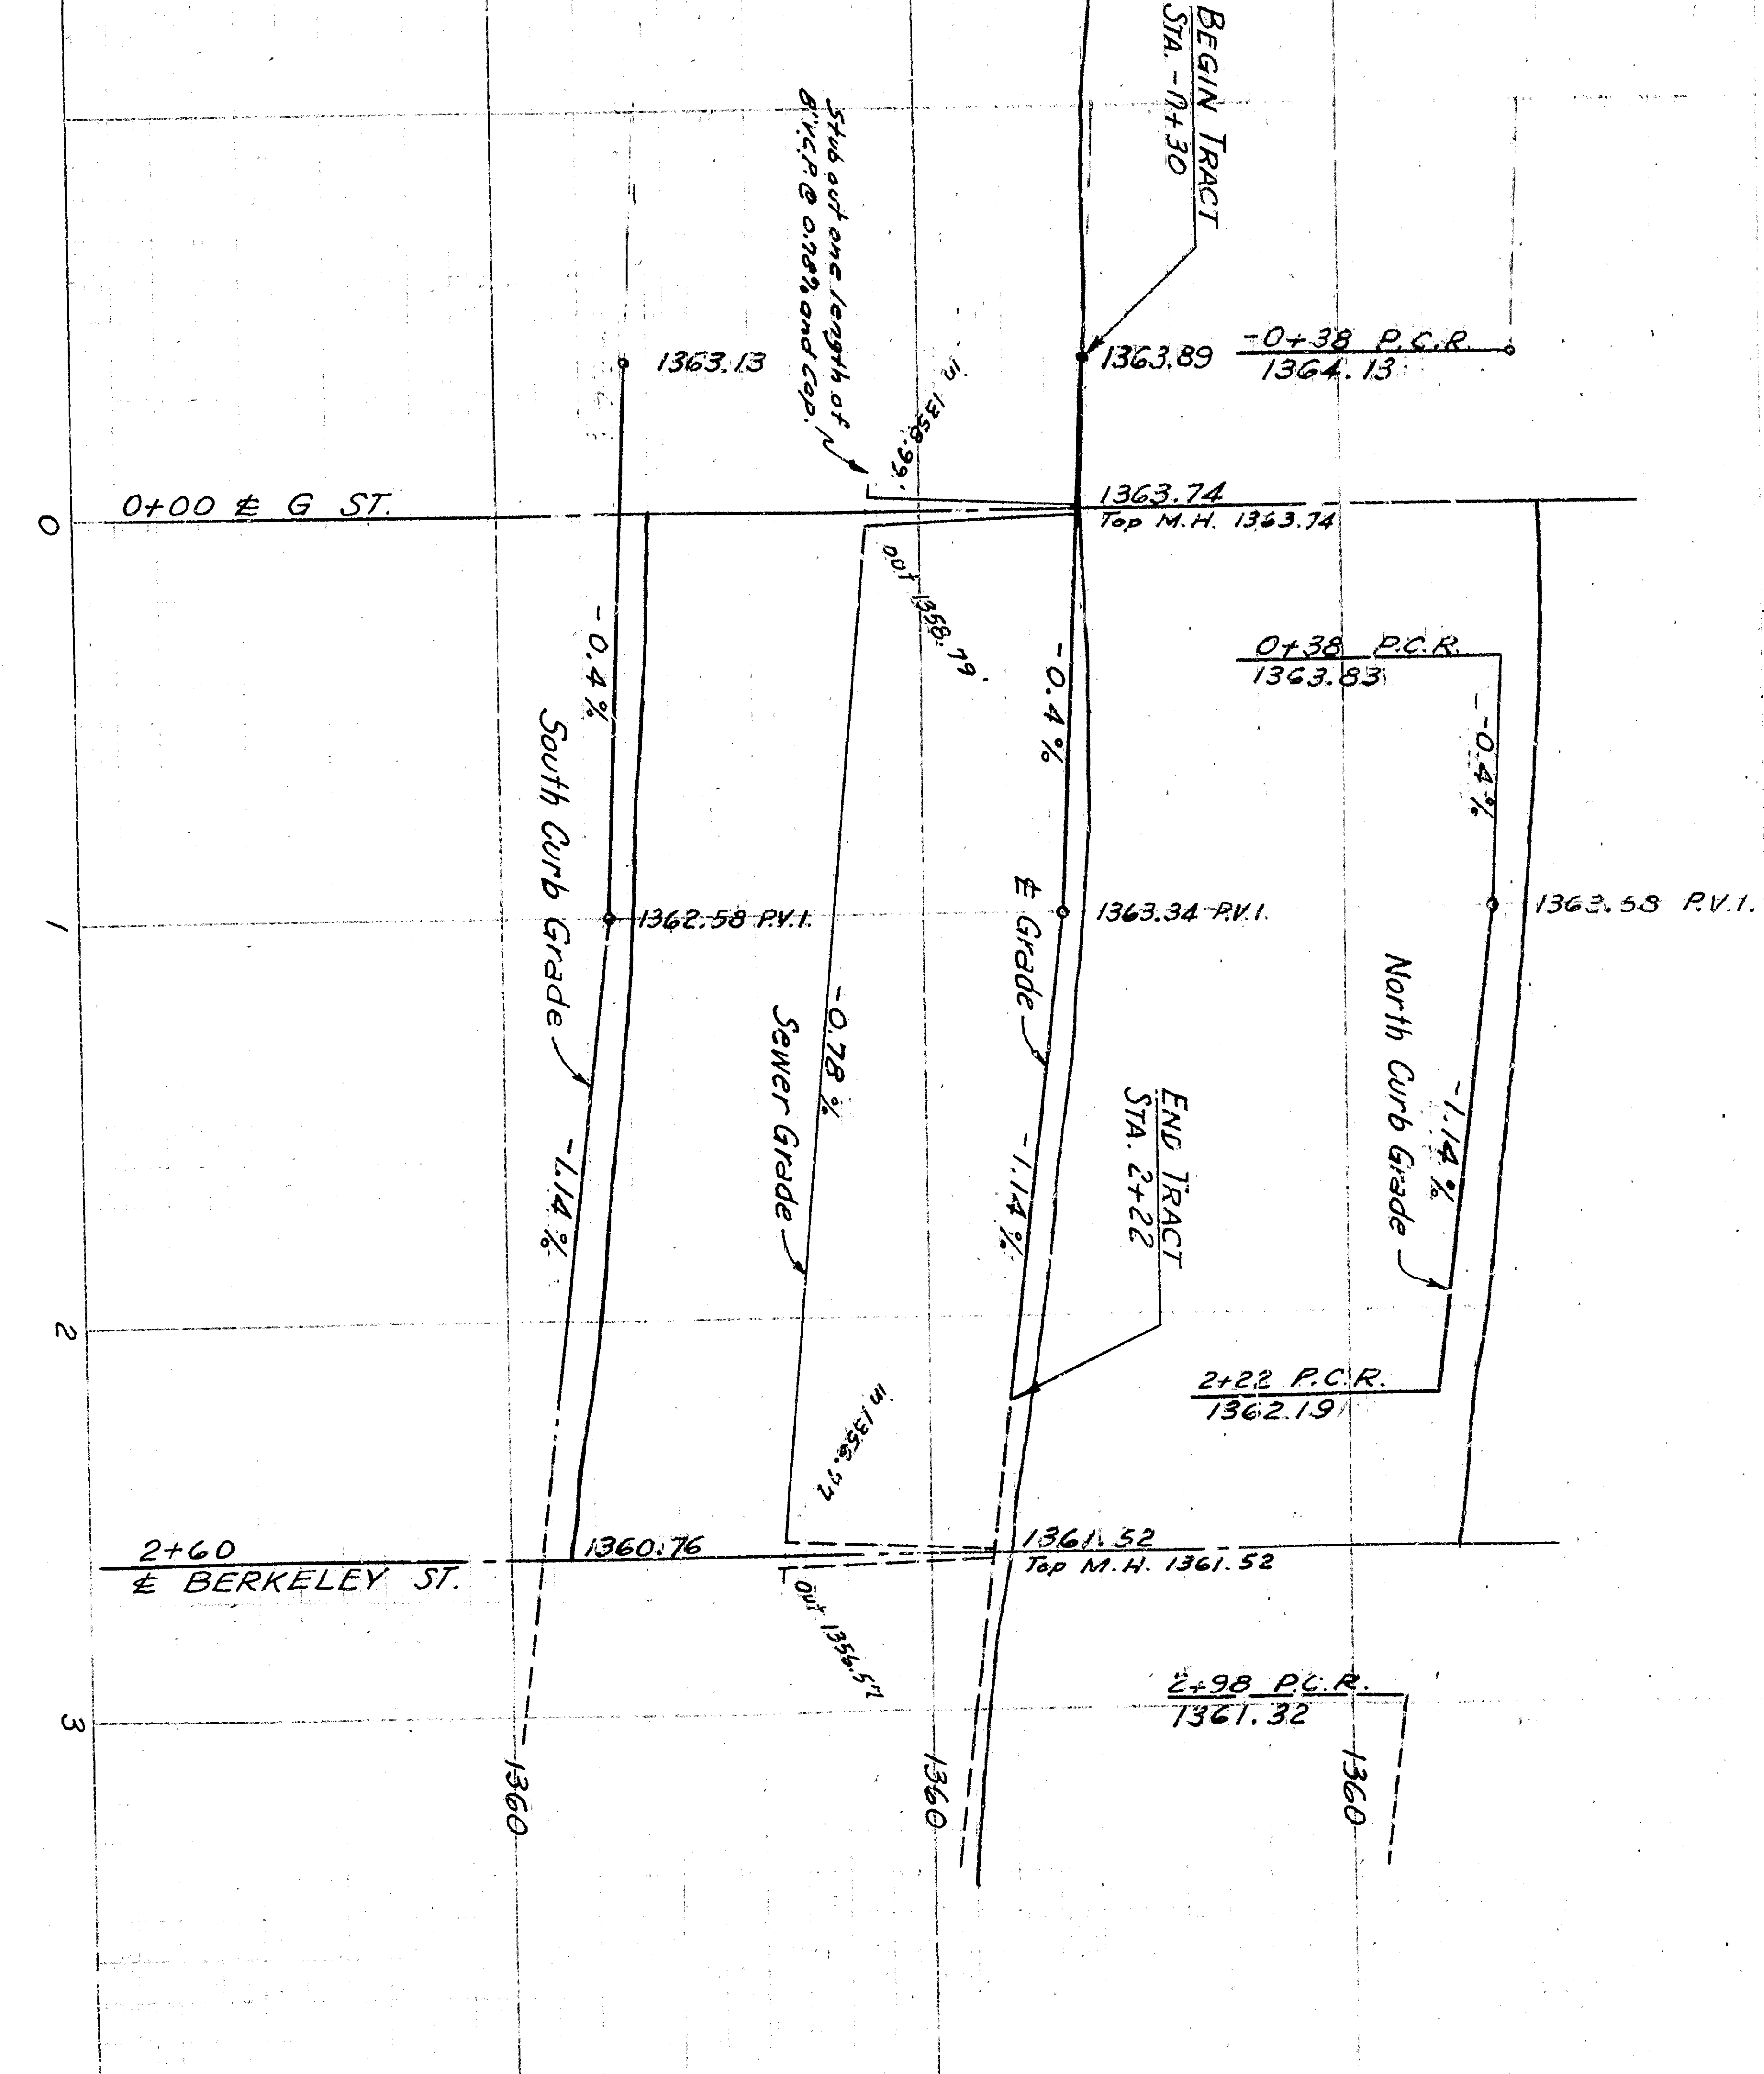

CROSS SECTION (35' SH)
 CROSS SECTION DRAWING 2321-D TYPE 35-A
 SIDEWALK LOCATION DRAWING 2321-B CASE C
 SIDEWALK EAST SIDE ONLY

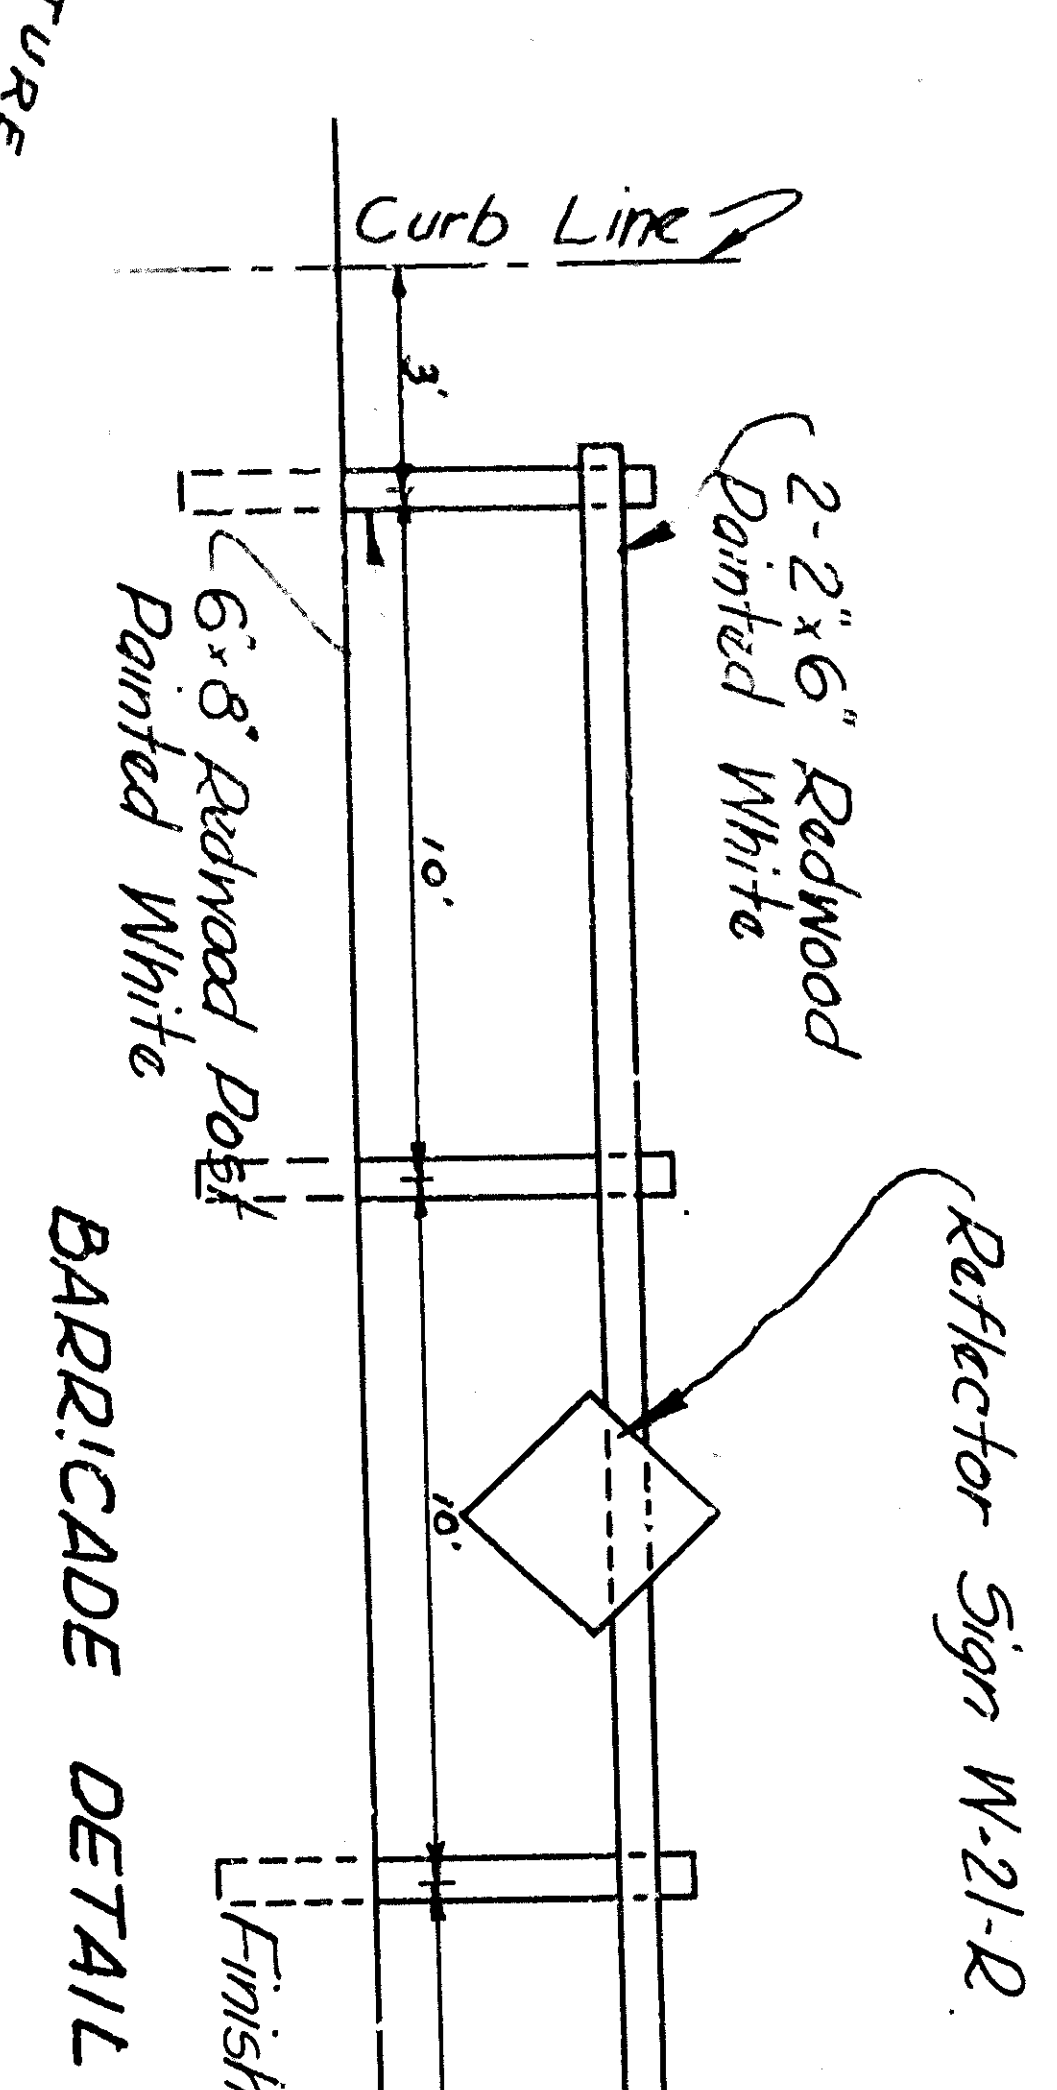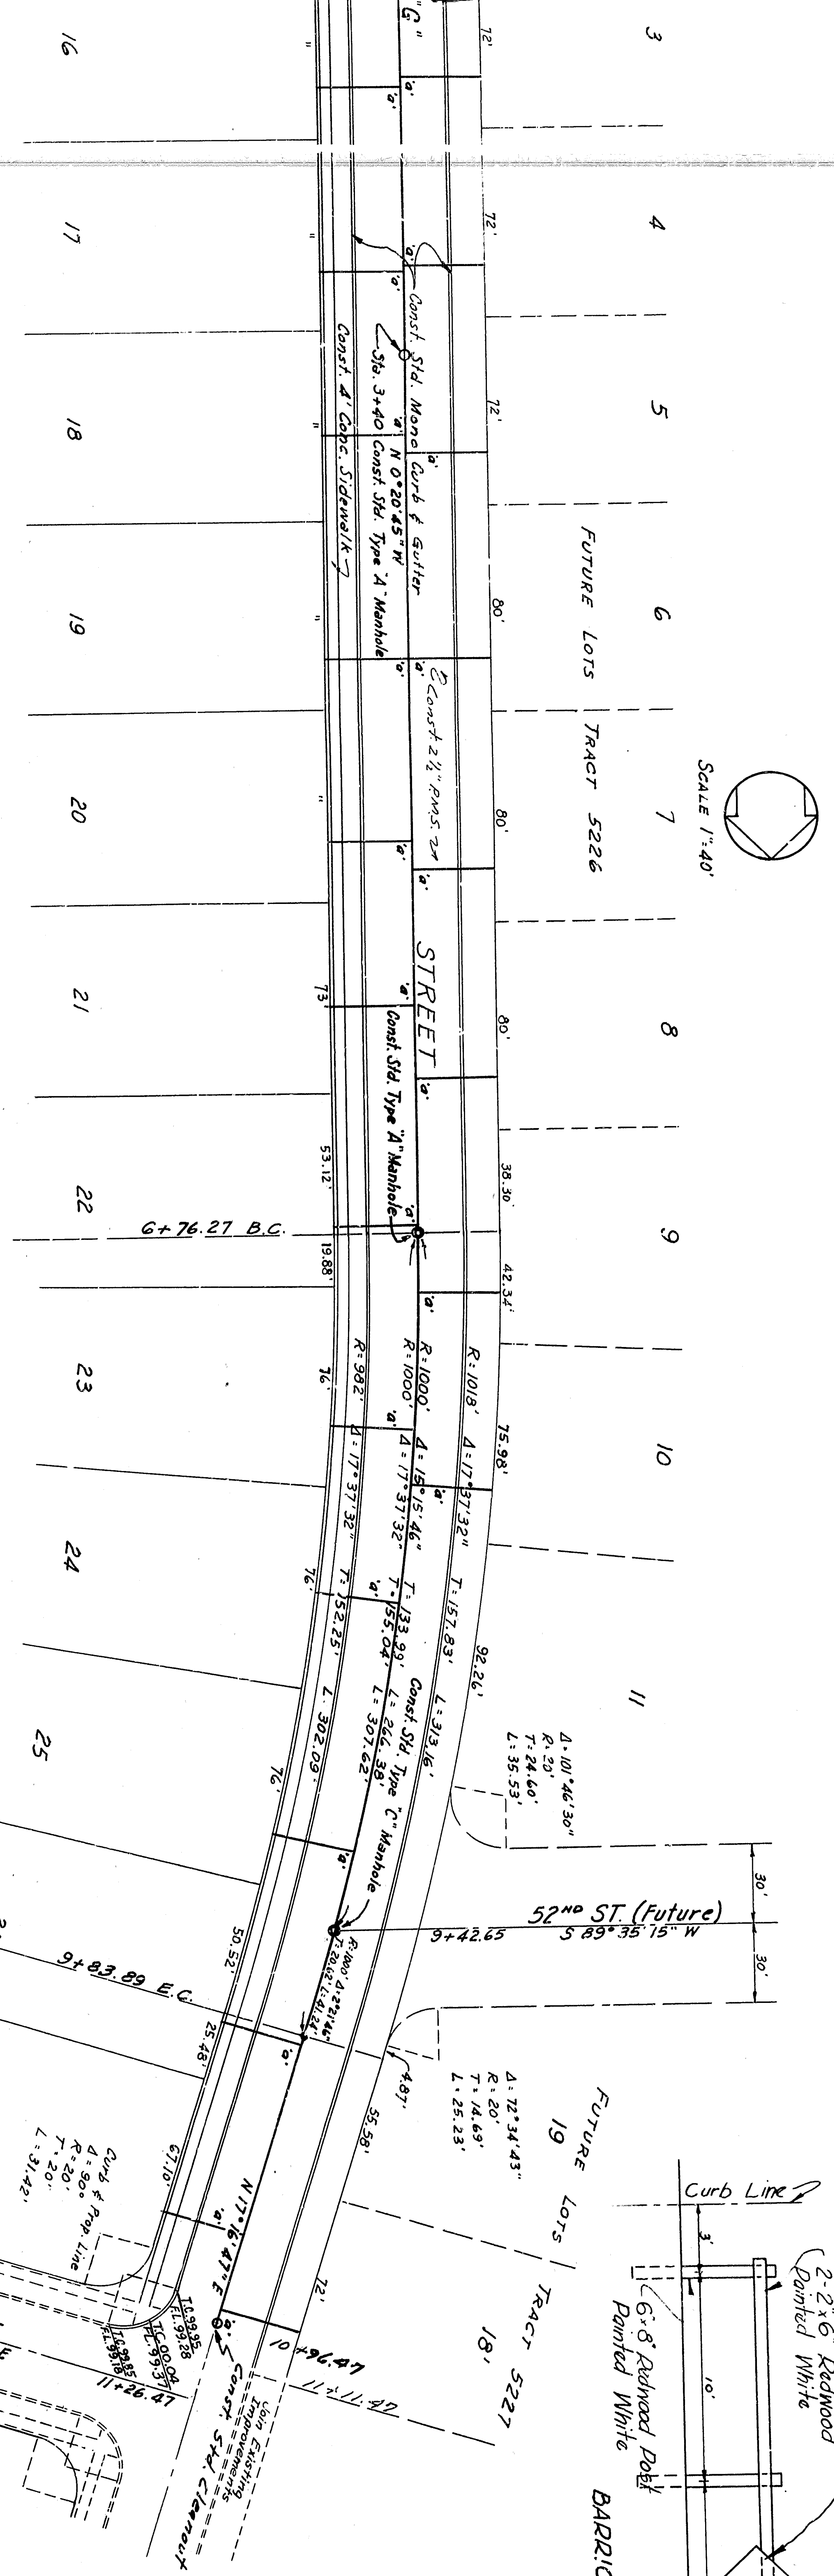

CROSS SECTION (49' SH)
 CROSS SECTION DRAWING 2321-D TYPE 35-C
 SIDEWALK LOCATION DRAWING 2321-B CASE C
 NORTH HALF OF STREET

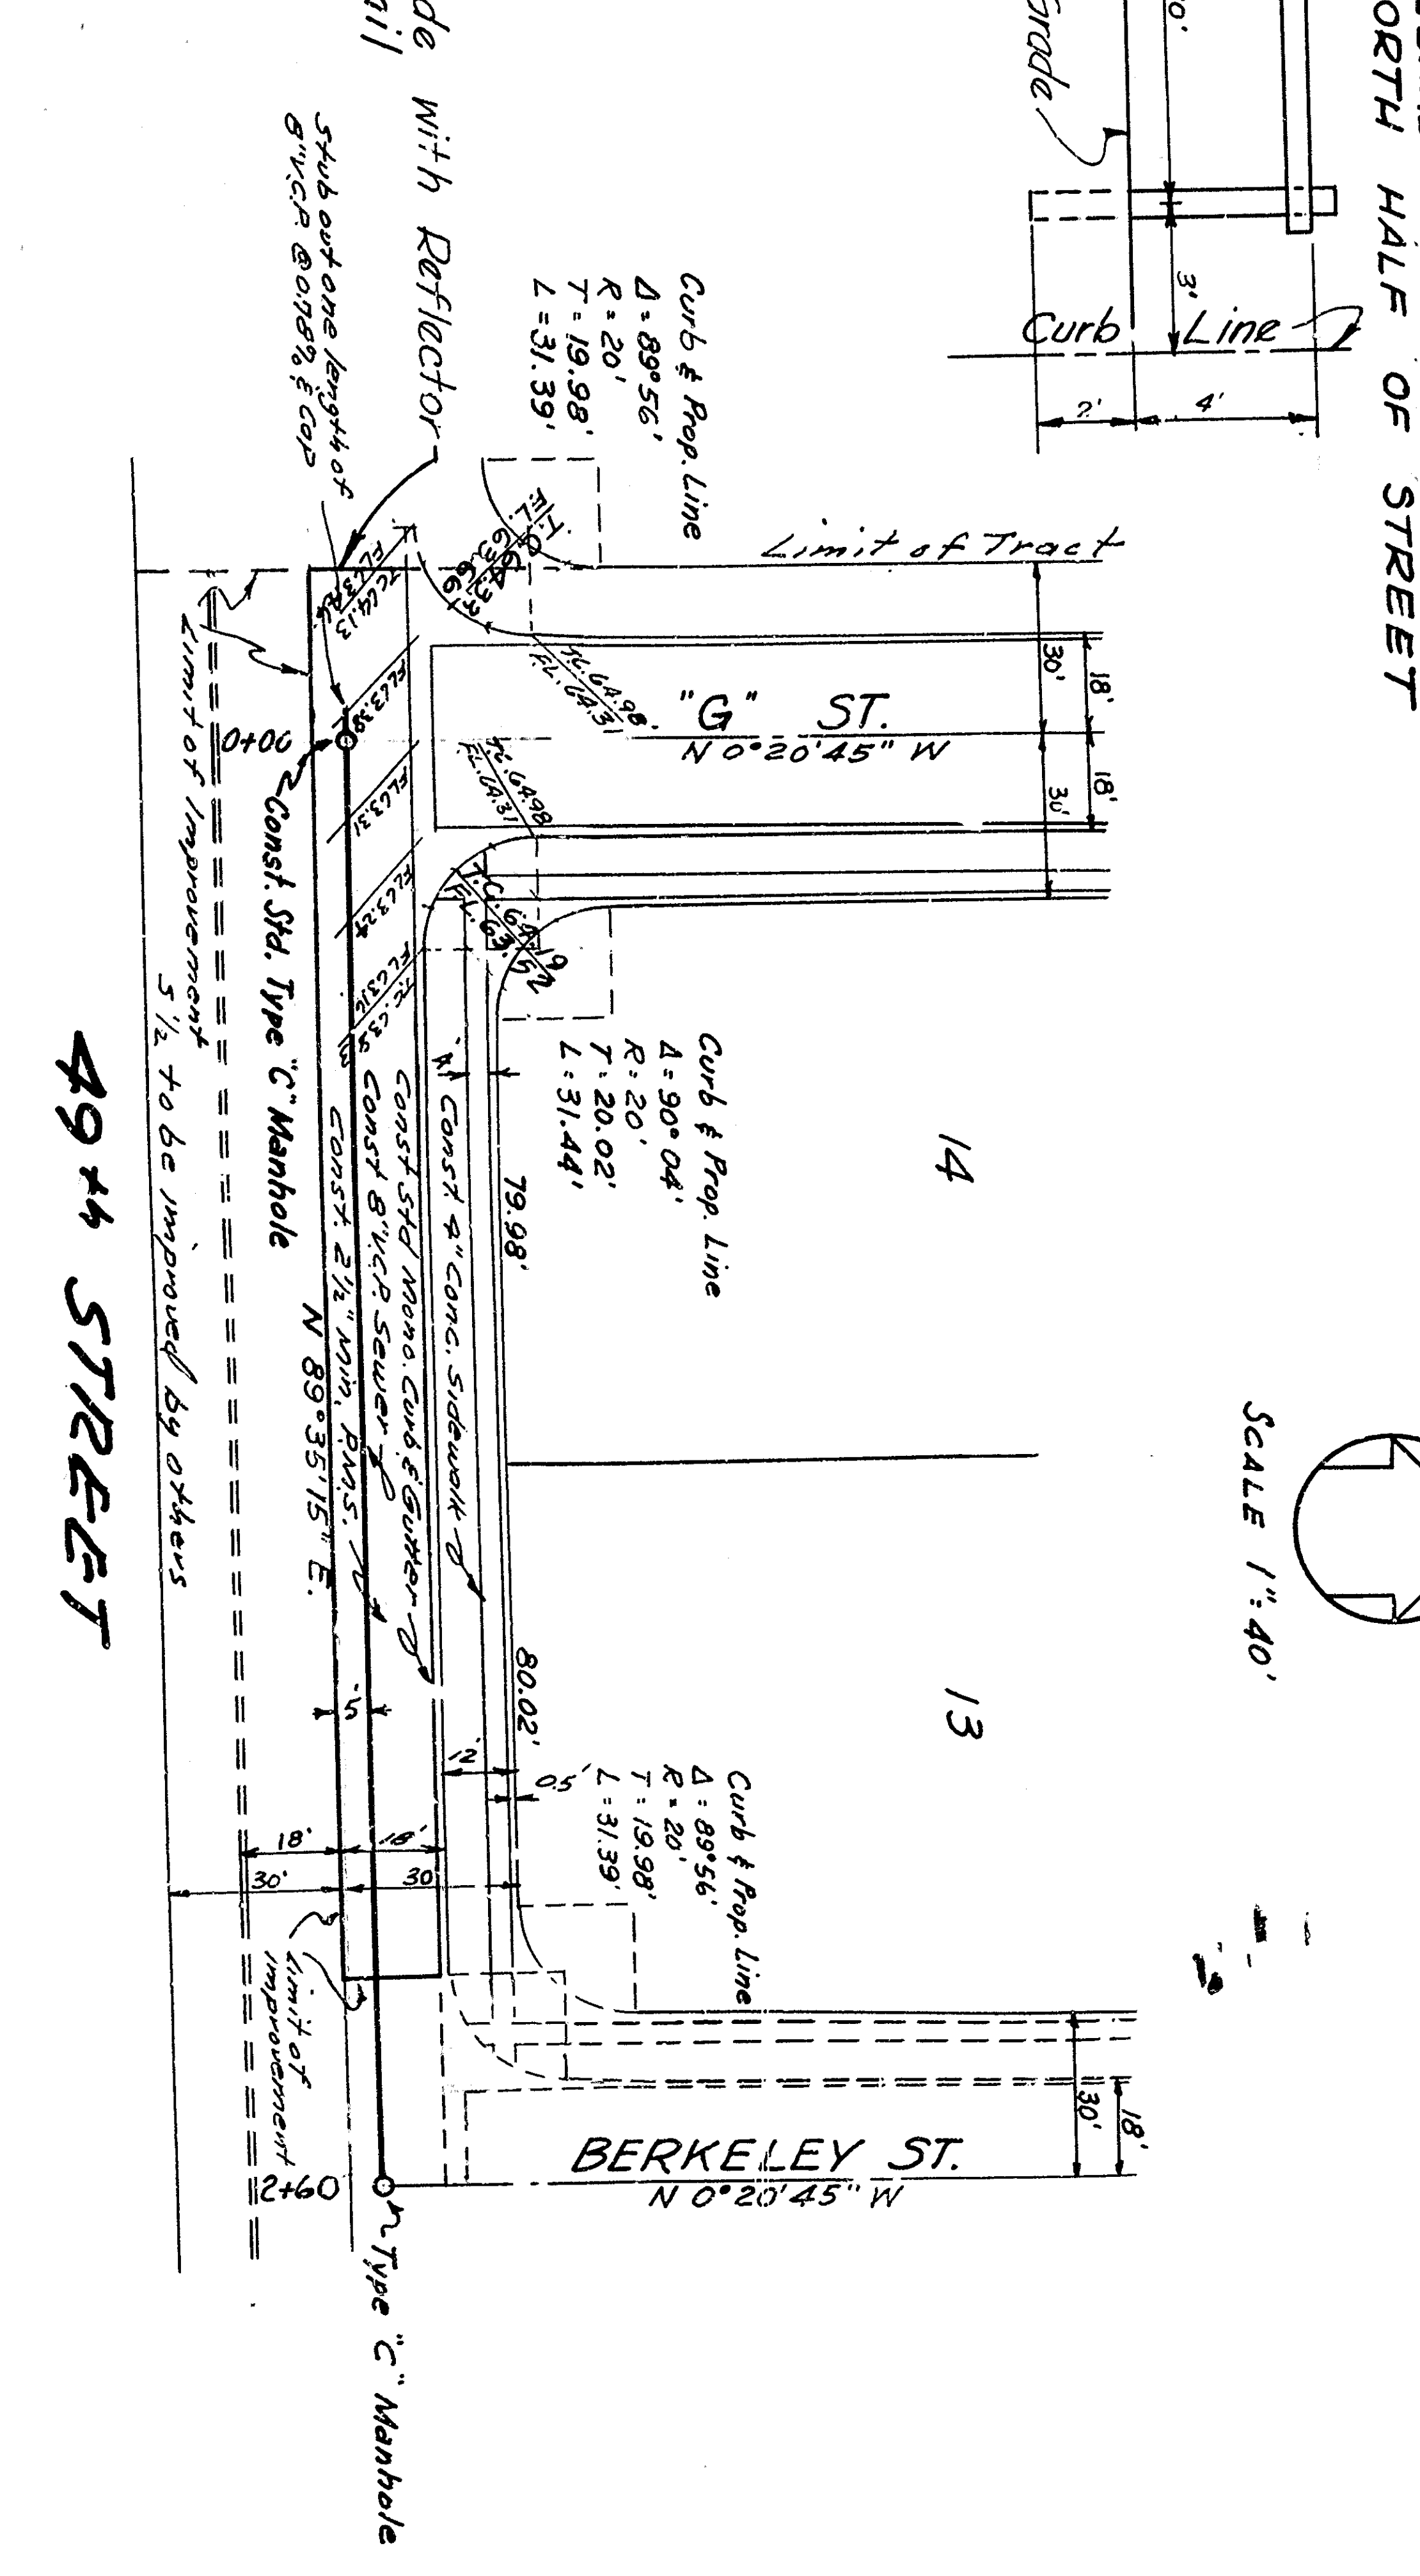


DEPARTMENT OF ENGINEERING
 CITY OF SAN BERNARDINO
 IMPROVEMENT PLANS
 TRACT 5224

SUBMITTED BY: Campbell and Miller
 APPROVED BY: [Signature]
 REGISTERED CIVIL ENGR. NO. 9873

