


PROFILE
CENTER LINE
NEWPORT AVENUE

PLAN
Scale 1"=40'

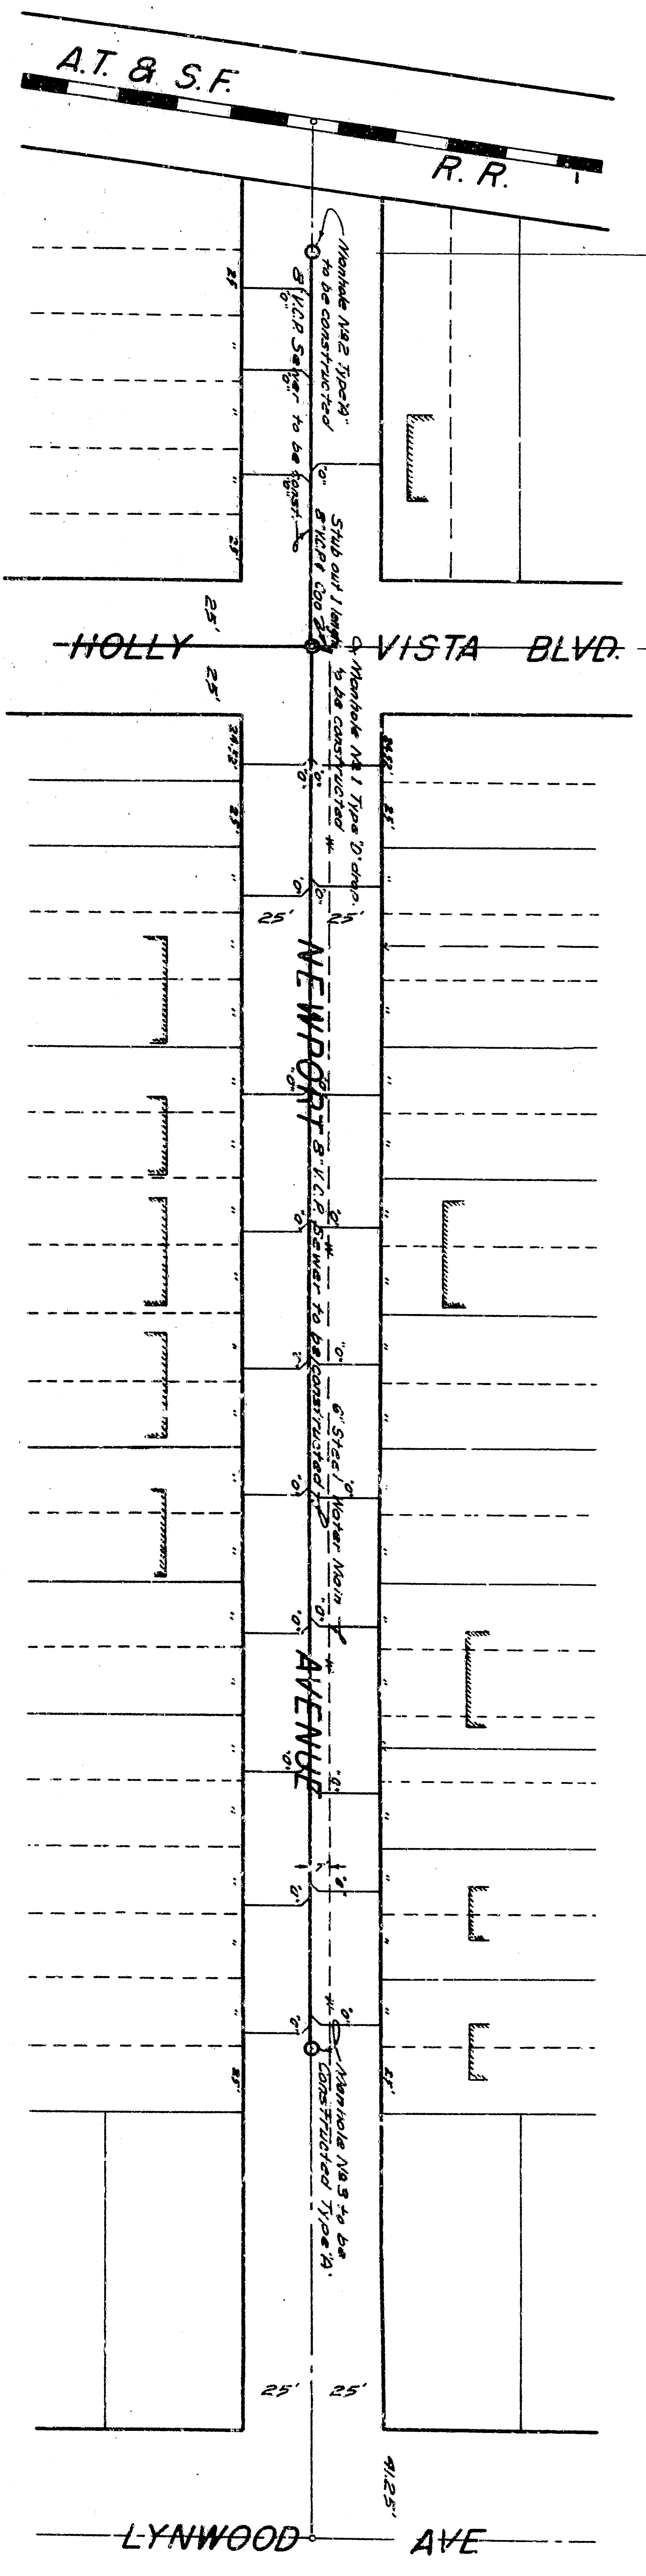

NEWPORT AVENUE
SEWER
AT & S.F. RAIL ROAD TO LYWOOD AVENUE
PLAN NO. 2494 SHEET NO. 2 OF 2