
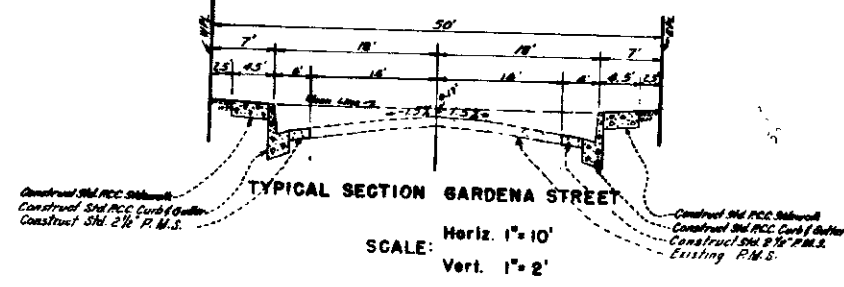


**PROFILE  
GARDENA STREET**  
Scale: Horiz. 1"=40'  
Vert. 1"=4'

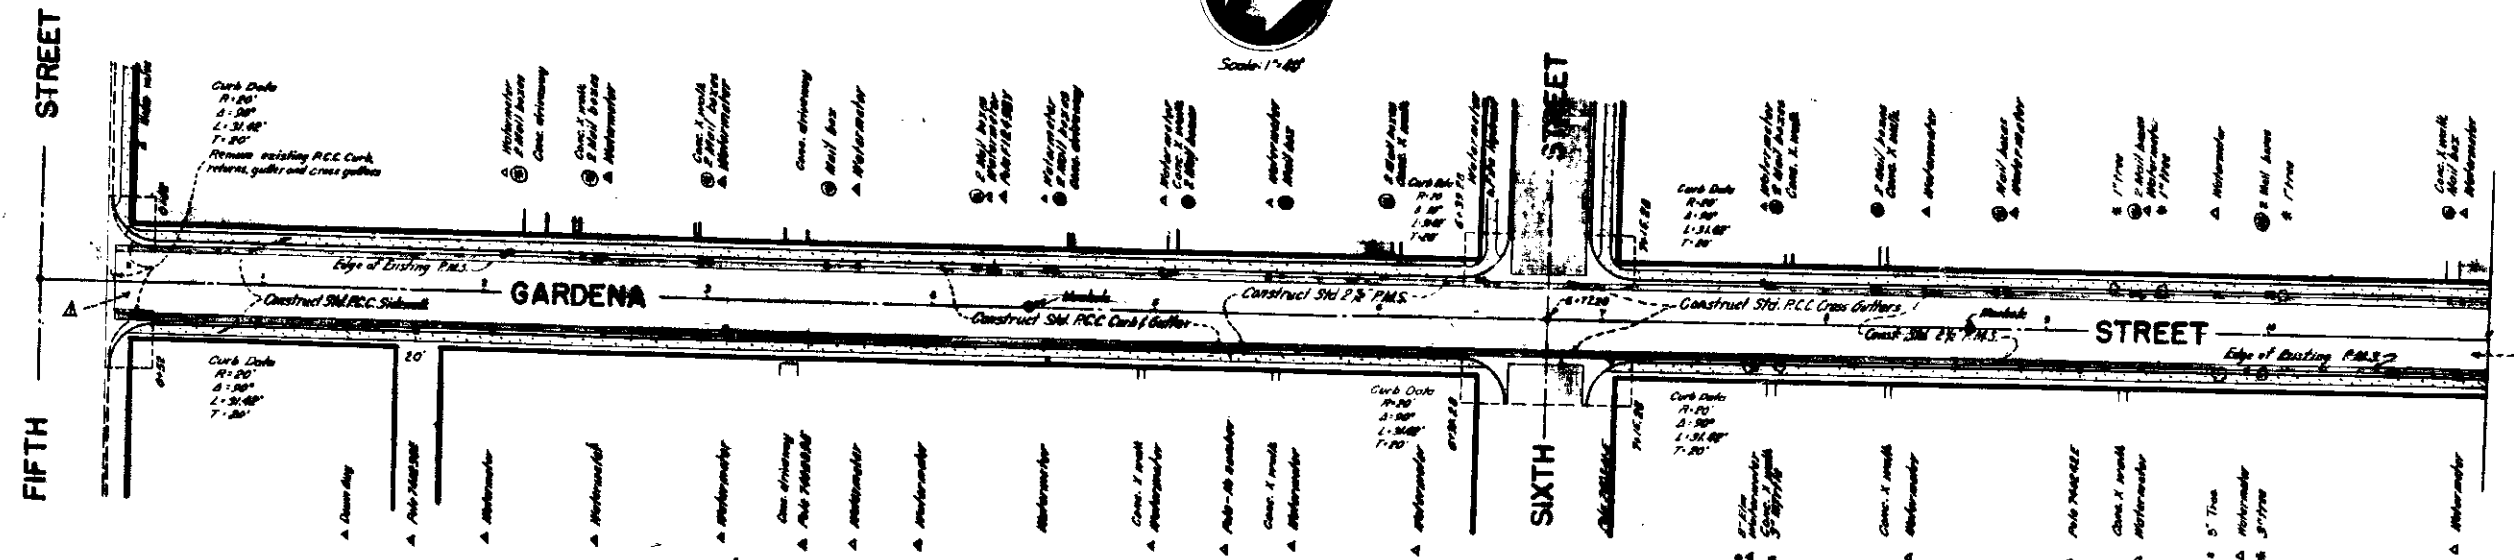

**TYPICAL SECTION GARDENA STREET**  
SCALE: Horiz. 1"=10'  
Vert. 1"=2'