
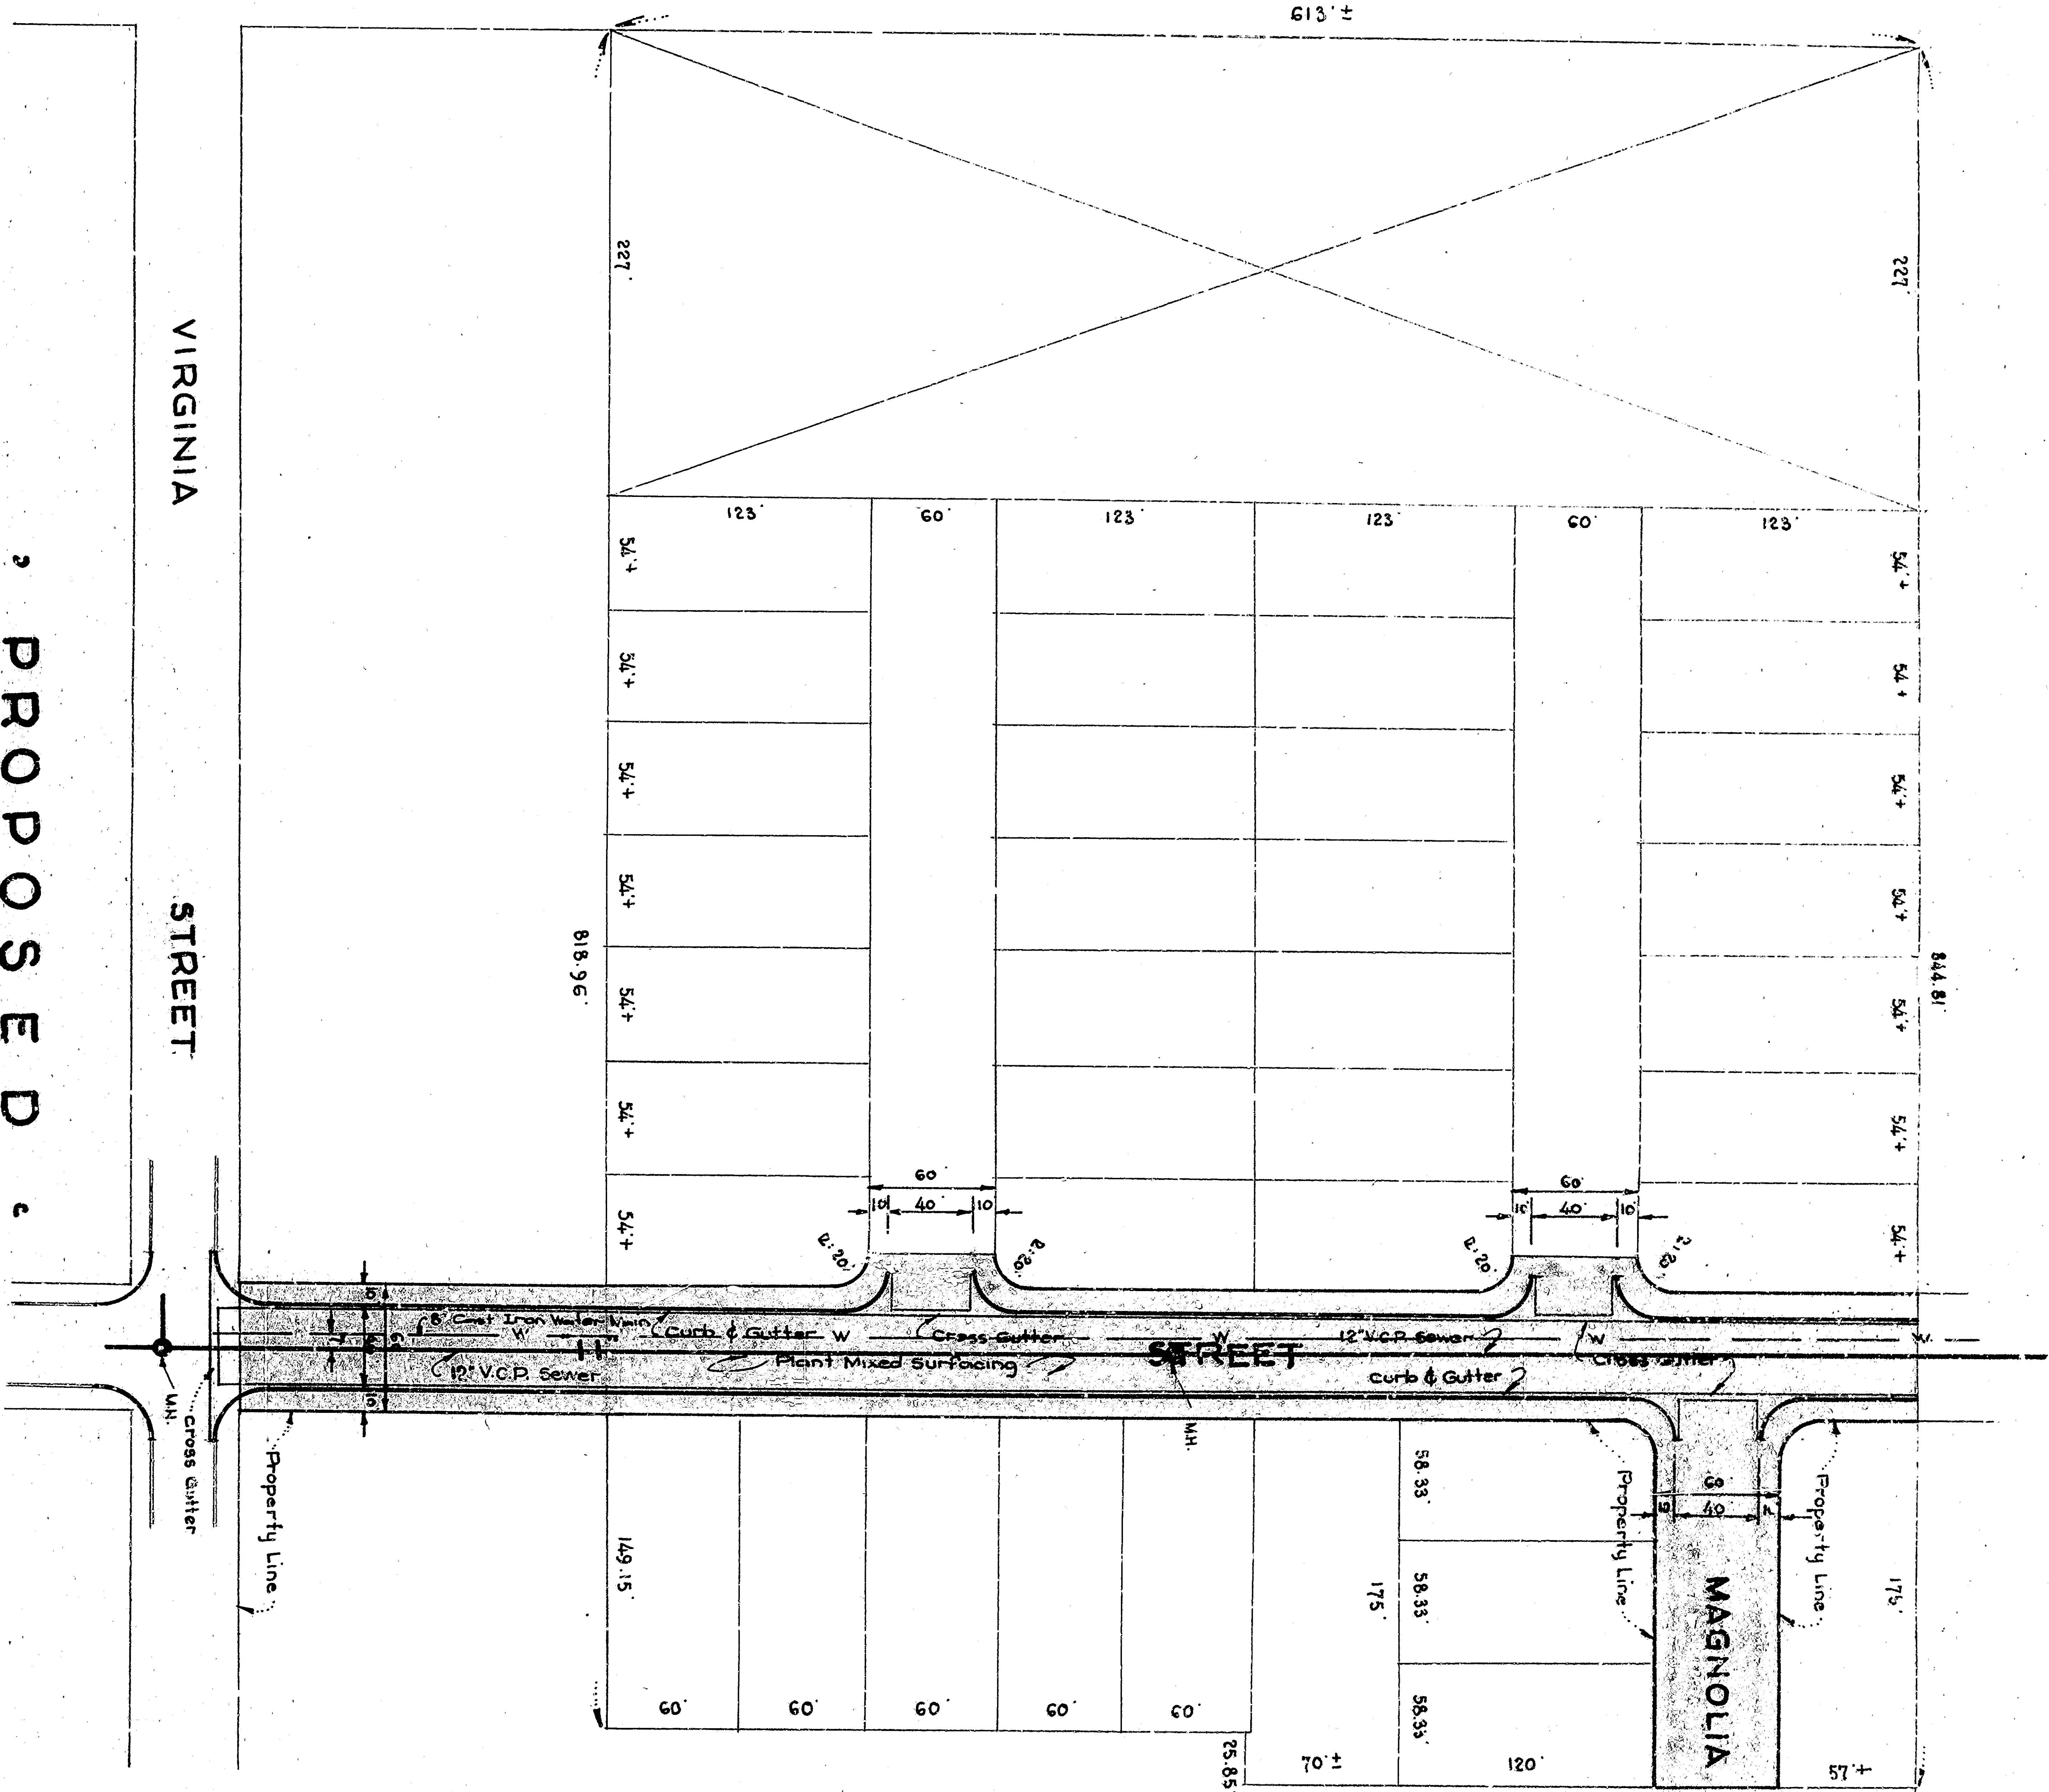



LEGEND:
 Area to be dedicated
 shown as [dashed line]

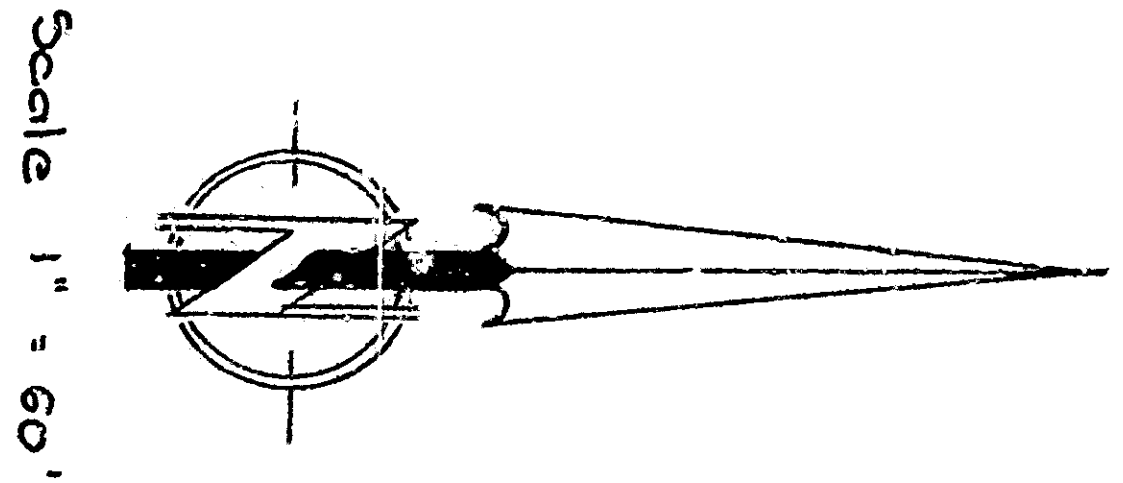


PROPOSED
DEDICATION OF PORTION OF "H" STREET & MAGNOLIA AVE
 DEPARTMENT OF ENGINEERING
 CITY OF SAN BERNARDINO

PLAN No. 2504

Paul A. ...

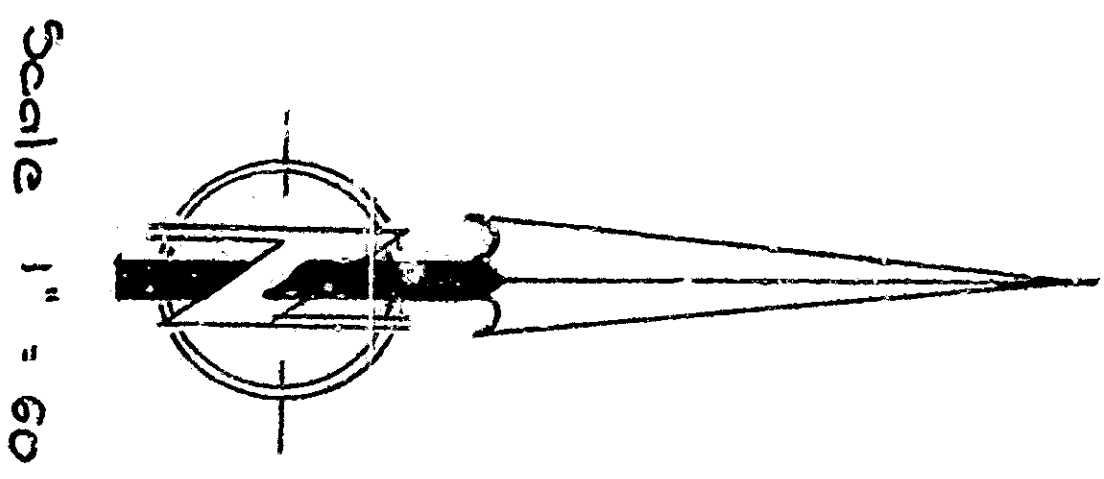

LEGEND:
 Area to be dedicated
 shown as [dashed line symbol]

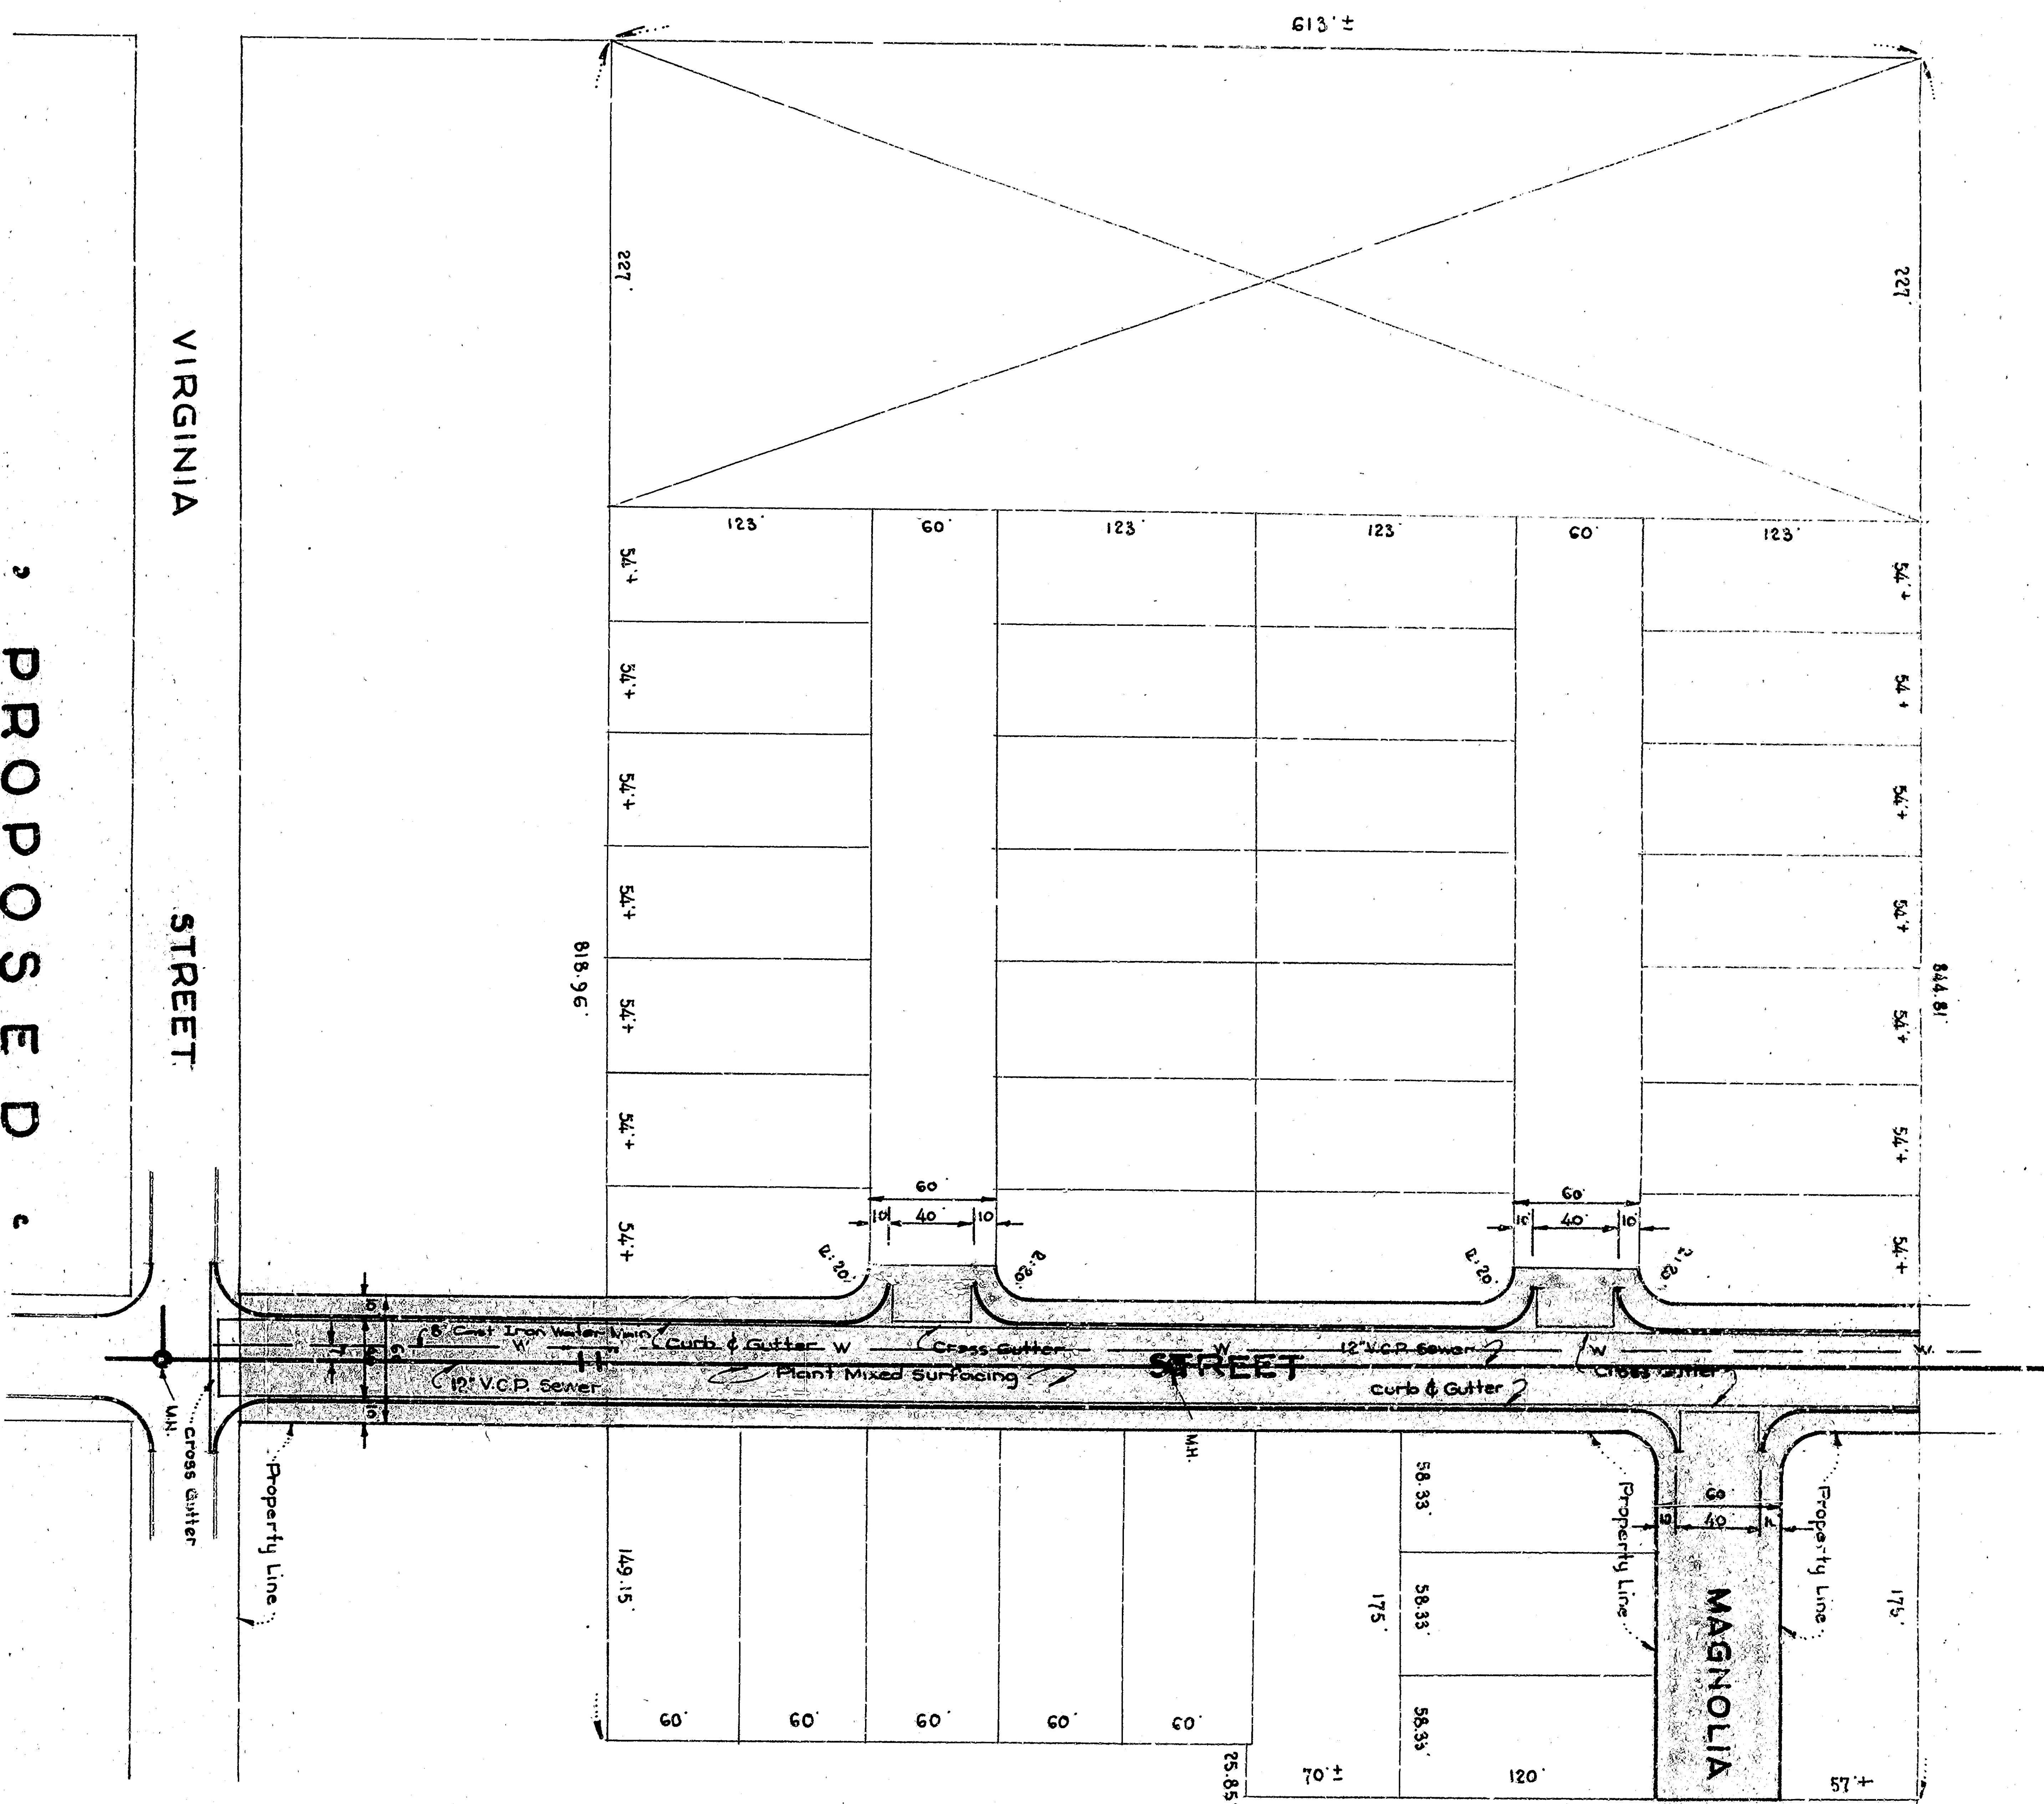

PROPOSED
DEDICATION OF PORTION OF "H" STREET & MAGNOLIA AVE
 DEPARTMENT OF ENGINEERING
 CITY OF SAN BERNARDINO

PLAN NO. 2501

Paul & Anne
 10/25/01