




SECTION OF REINFC CONC BOX
SCALE 1"-1'

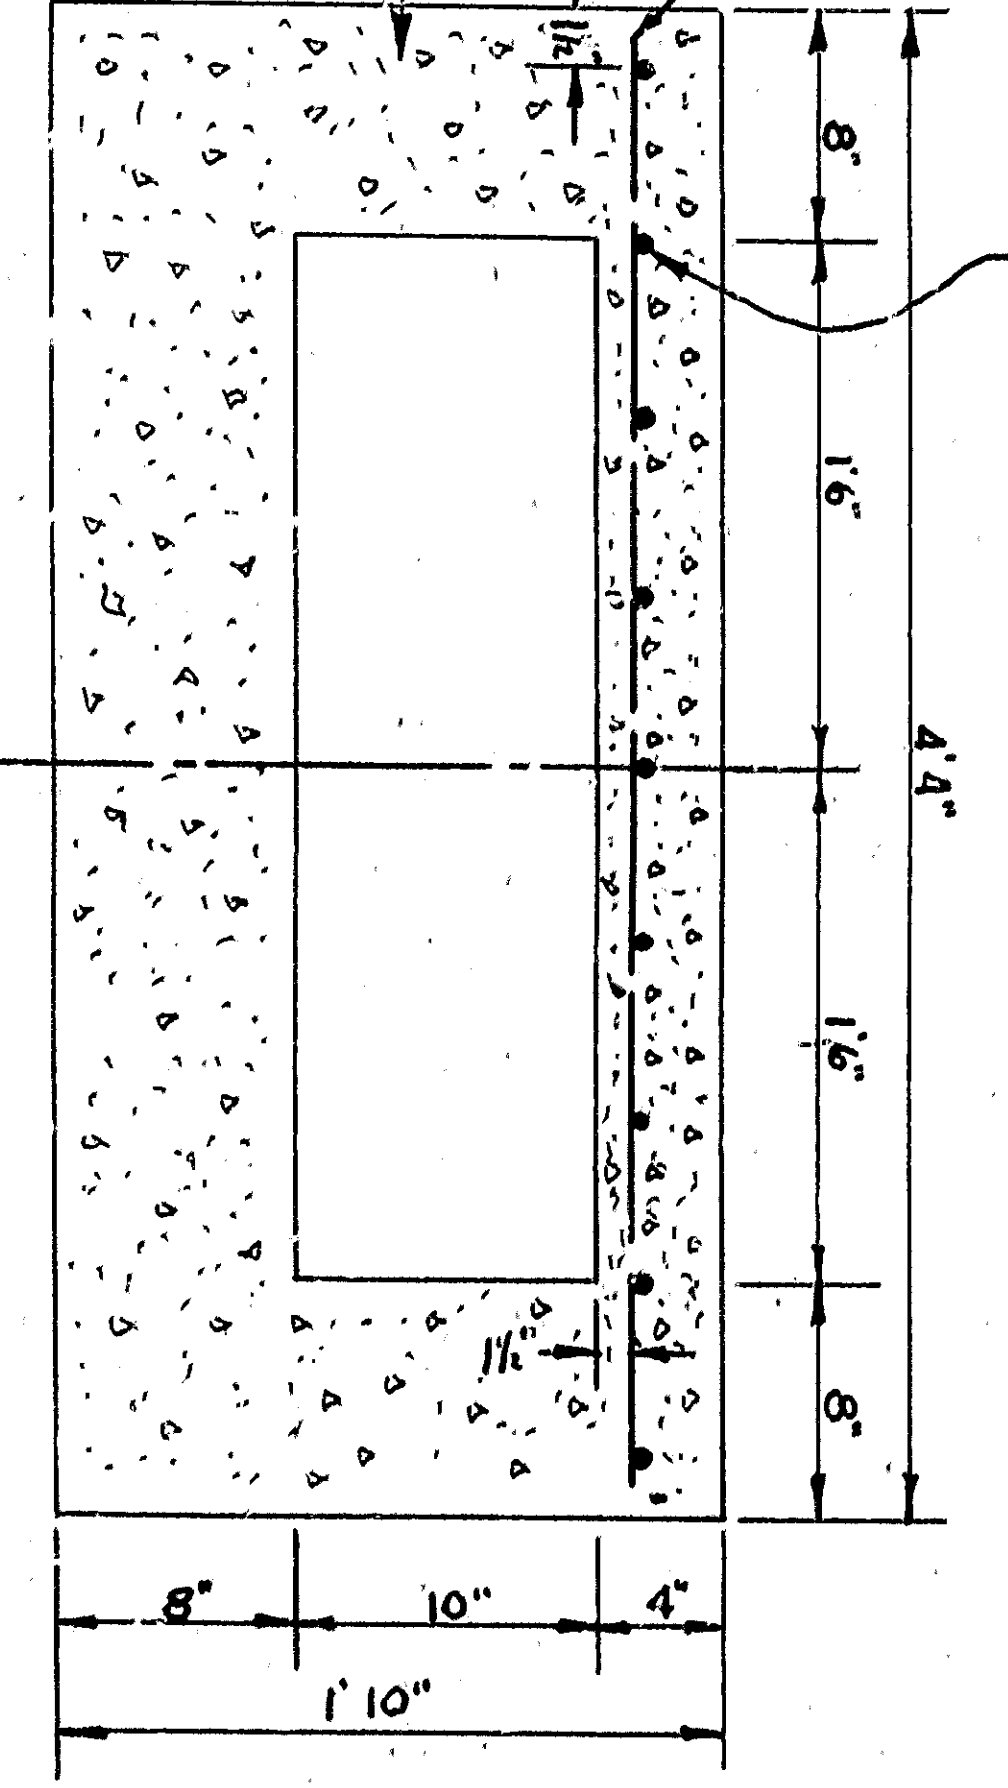


LONGITUDINAL SECTION AT JUNCTION OF REINFC CONC BOX & PART CIRCLE CULVERT
SCALE 1"-1'

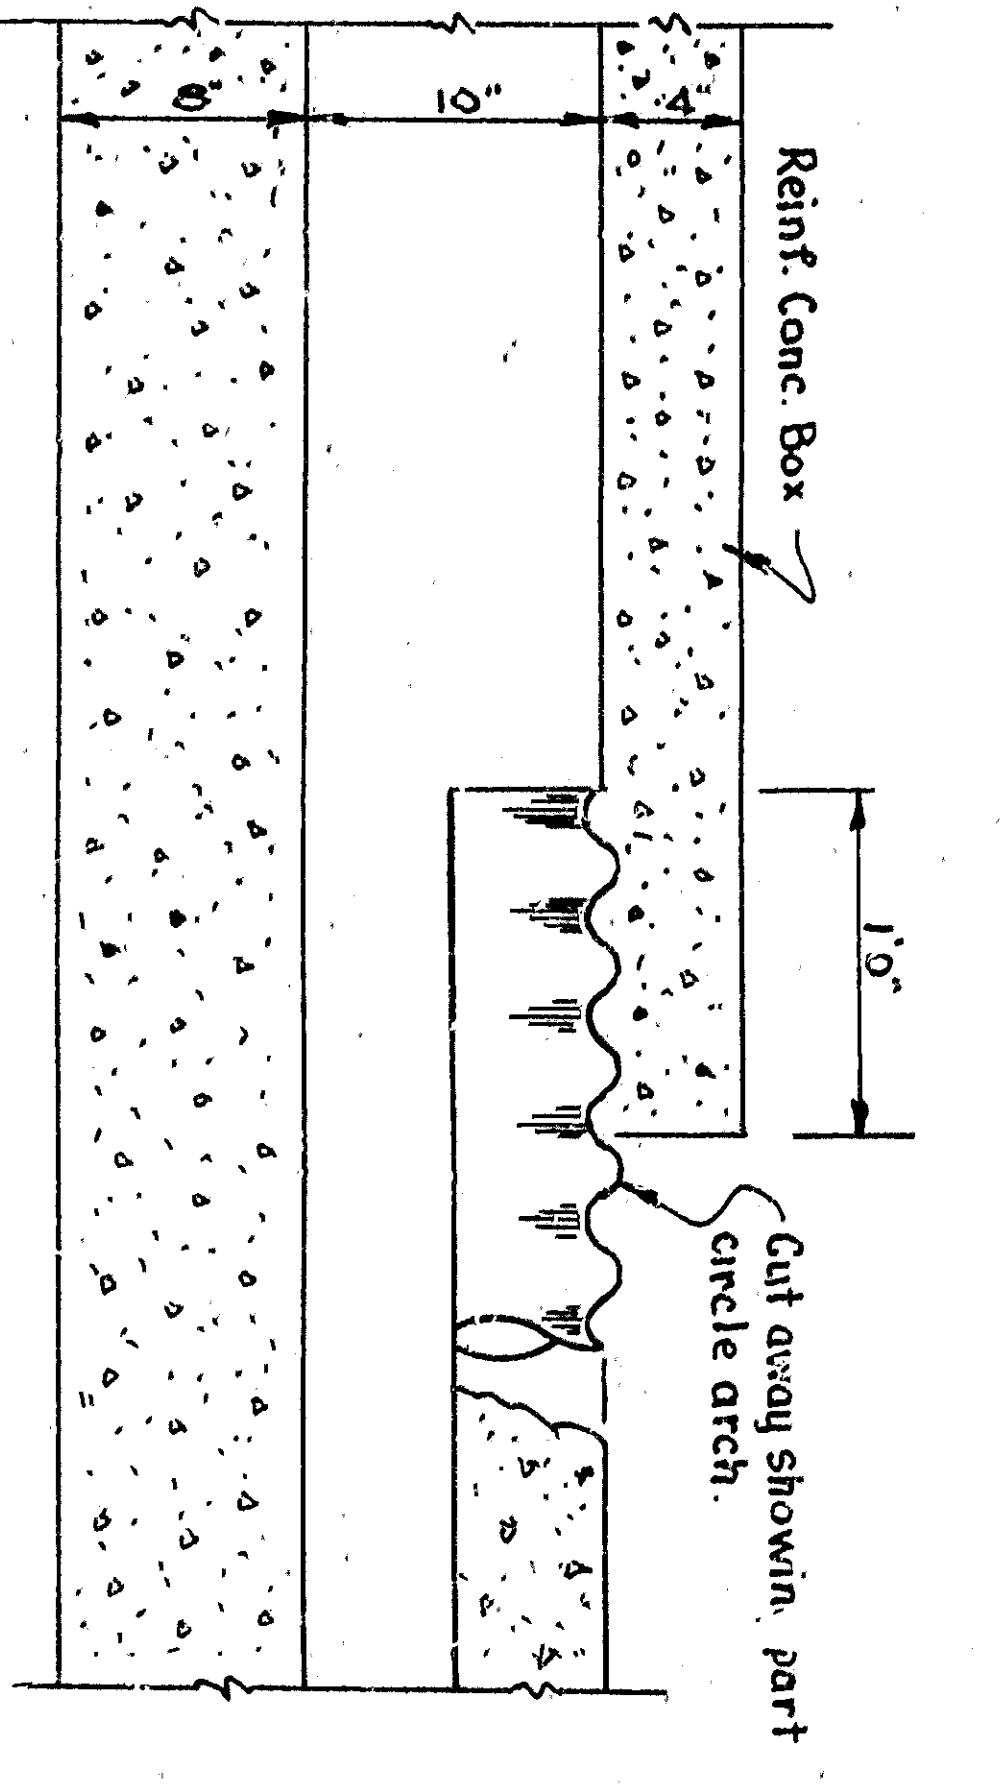


SECTION OF PART CIRCLE CULVERT
SCALE 1"-1'

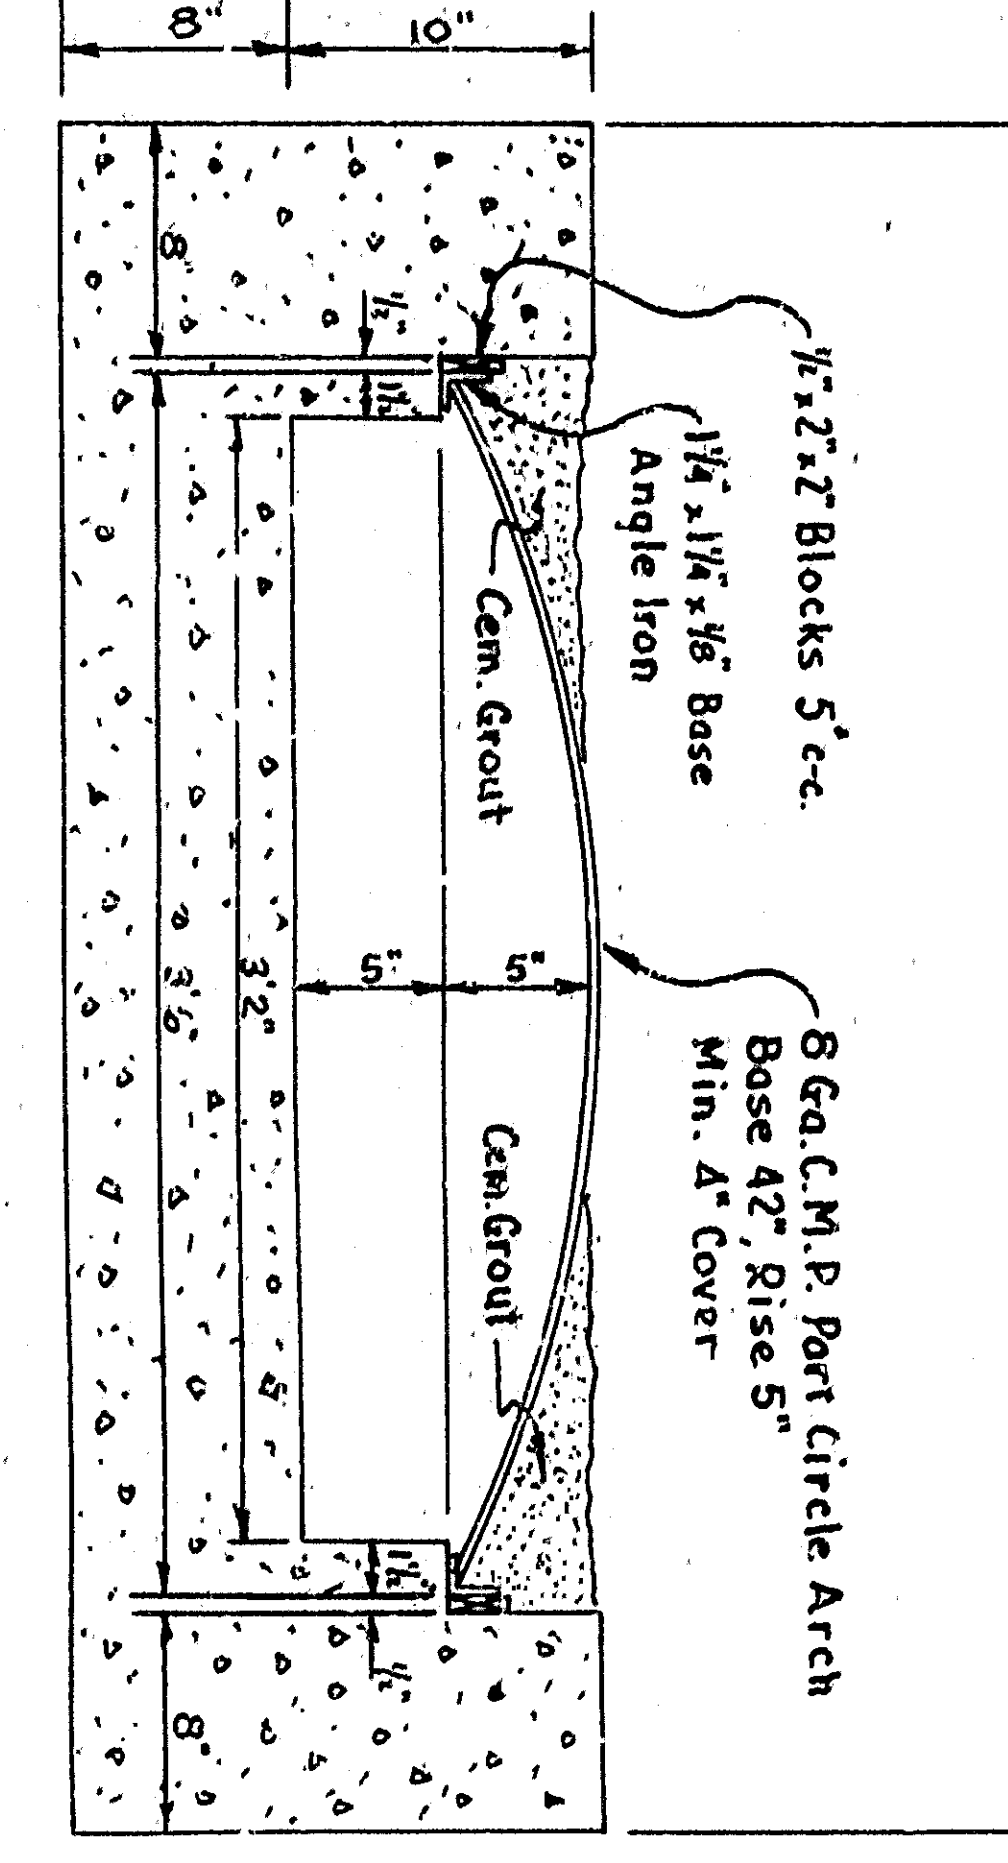

PIPE GUARD DETAIL
NO SCALE







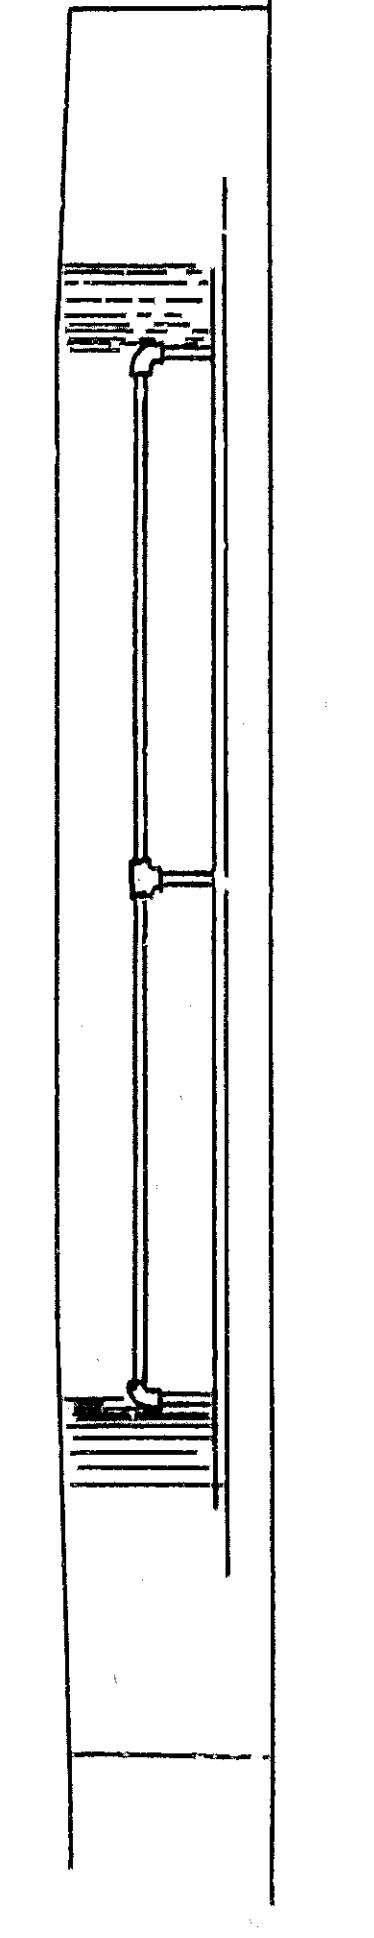


SECTION OF OUTLET
NO SCALE

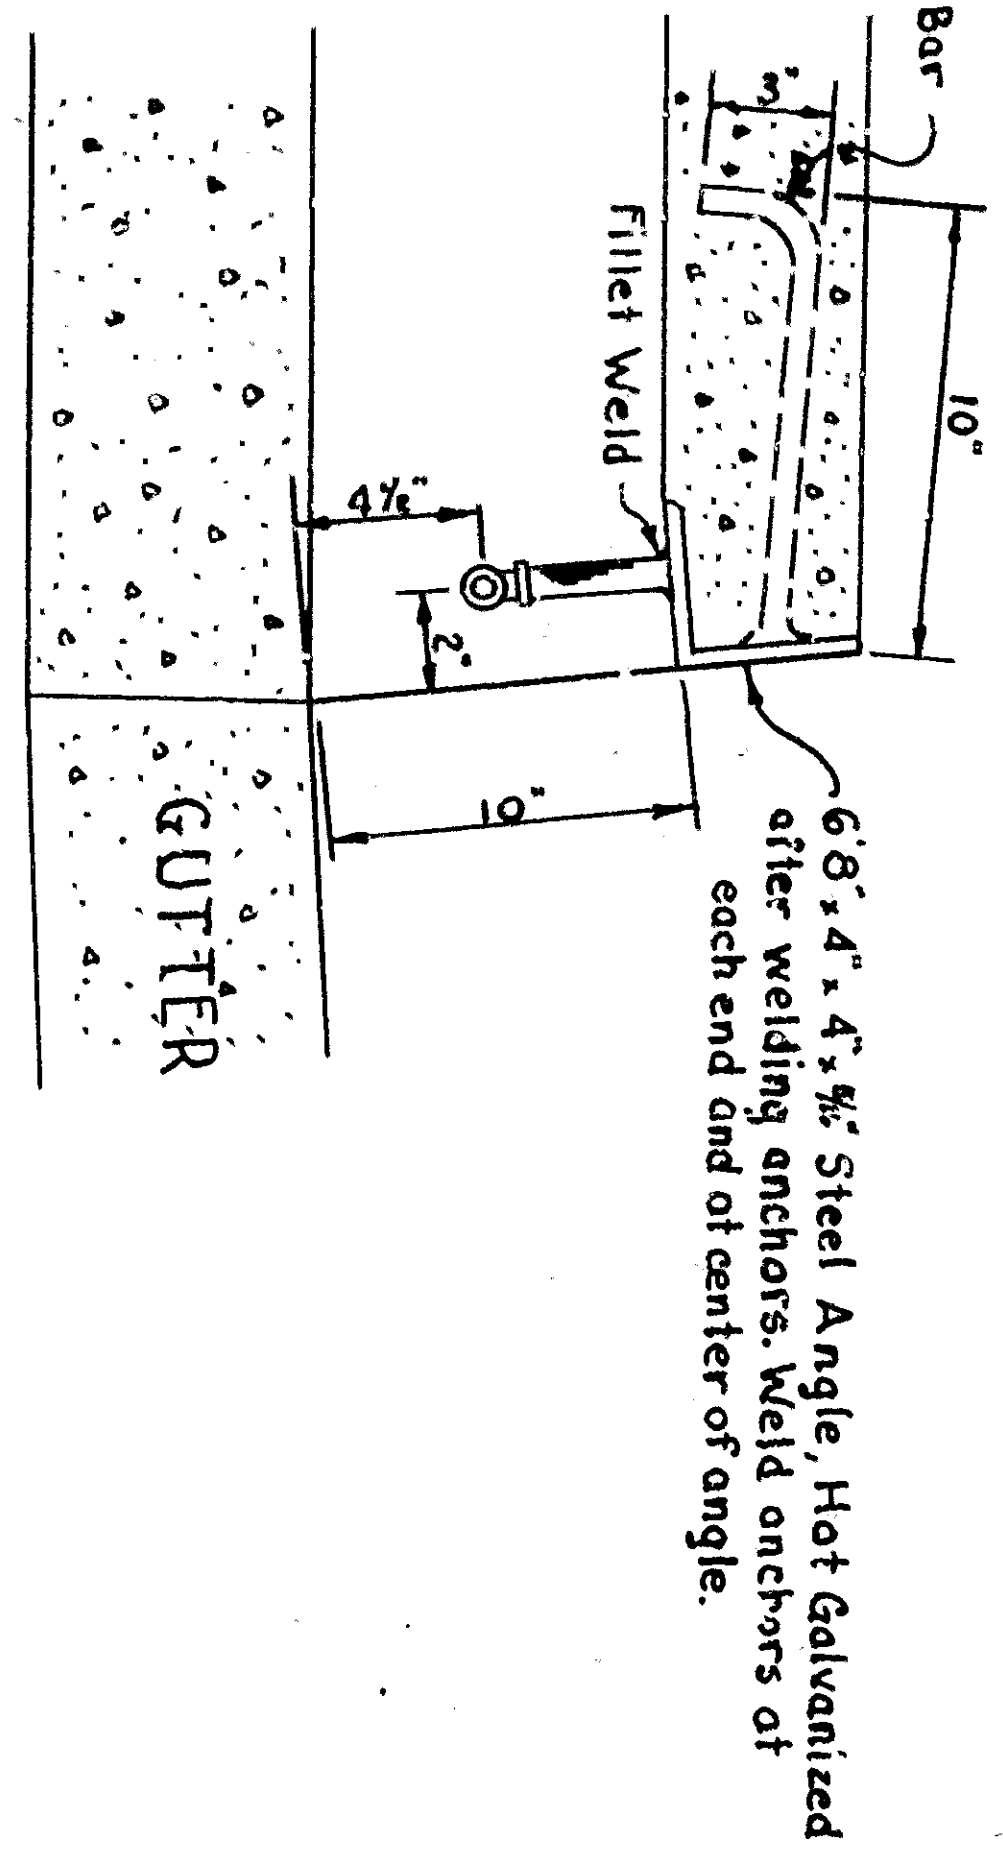

DEPARTMENT OF ENGINEERING
CITY OF SAN BERNARDINO
STORM DRAIN
39th & GOLDEN AVE.

SUBMITTED BY	DATE	REFERENCE	DRAWING NO.
APPROVED	19 57	DRAWN BY	2554
CHECKED BY		OVERSEEN BY	
REGISTERED CIVIL ENGINEER NO. 9879			

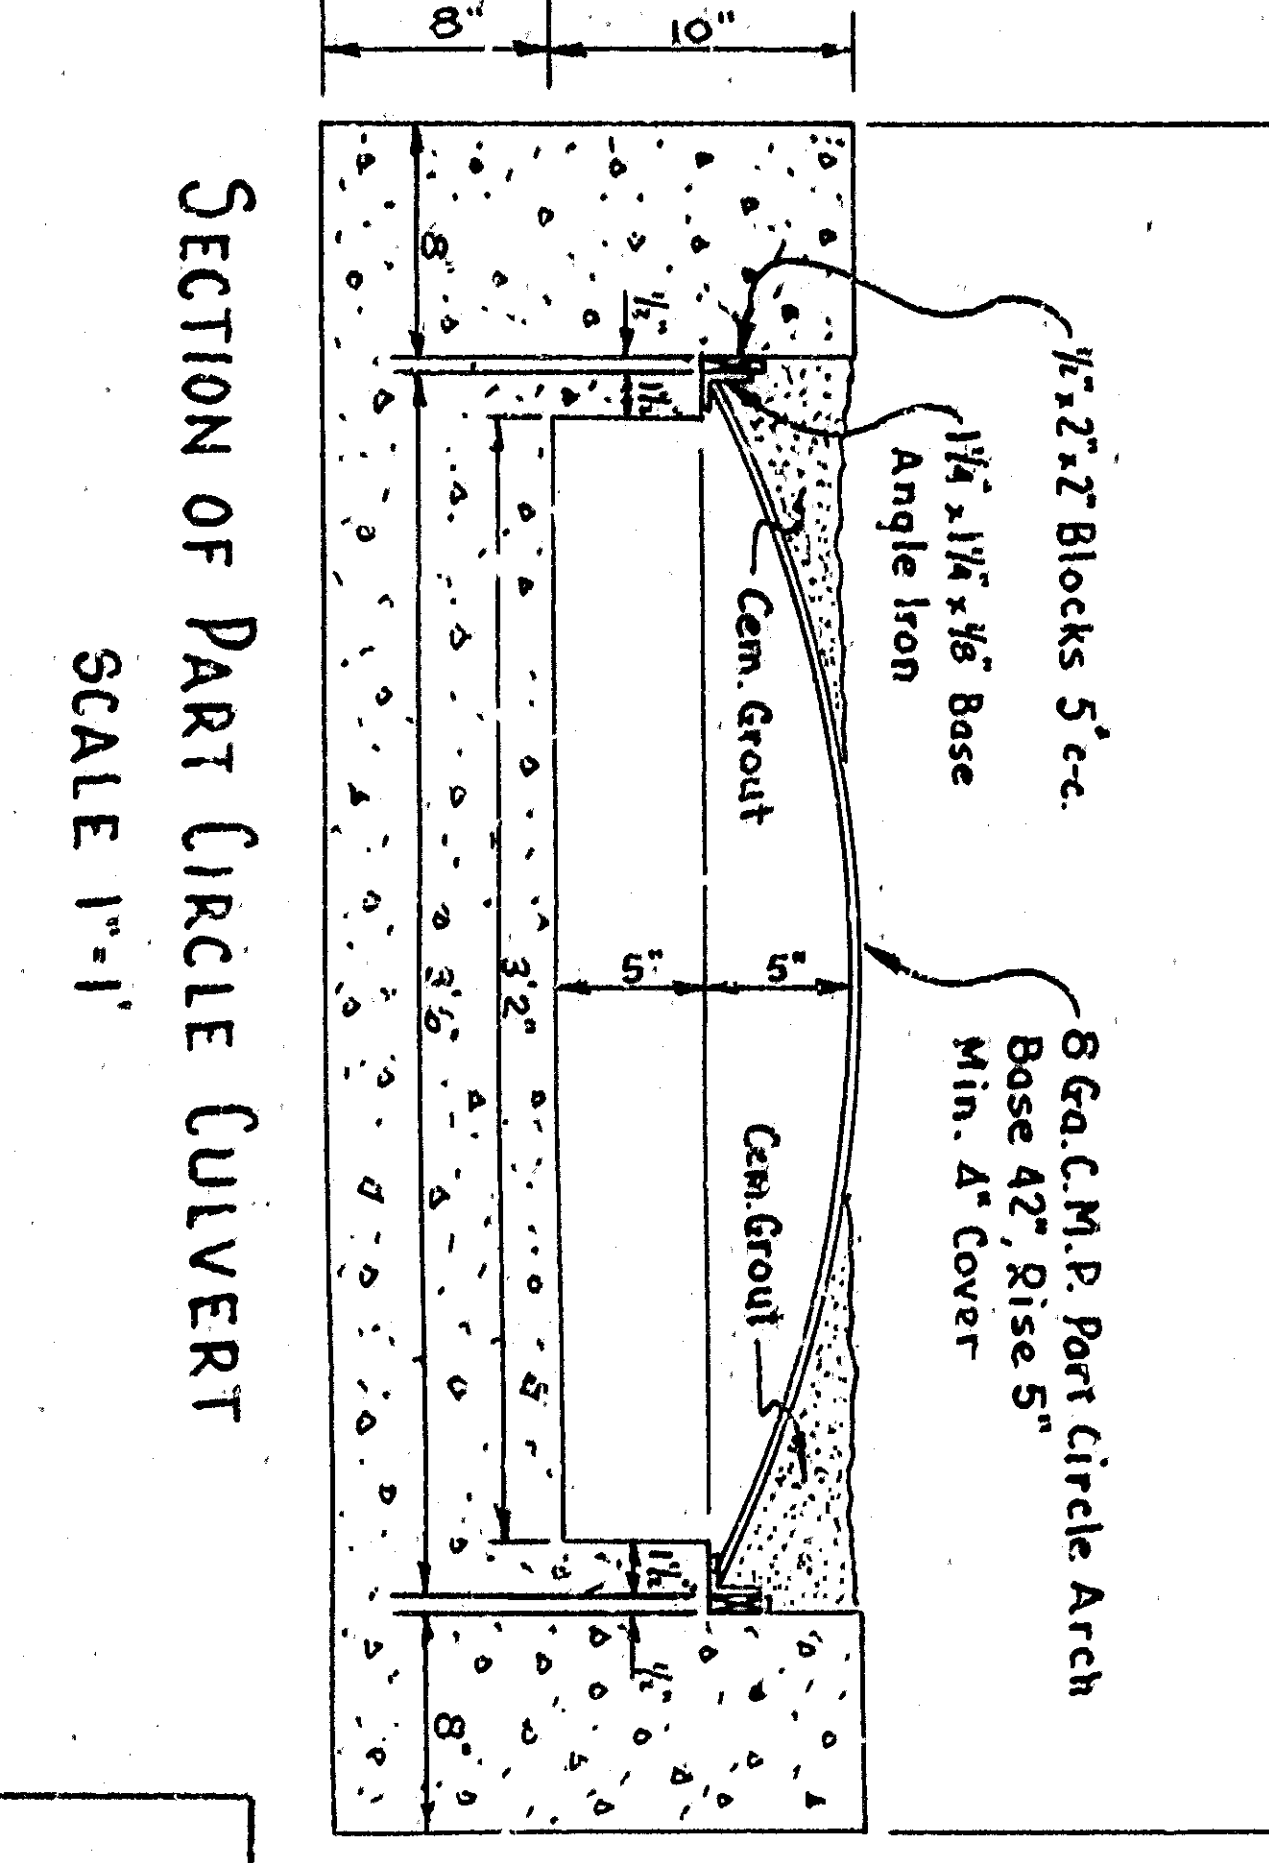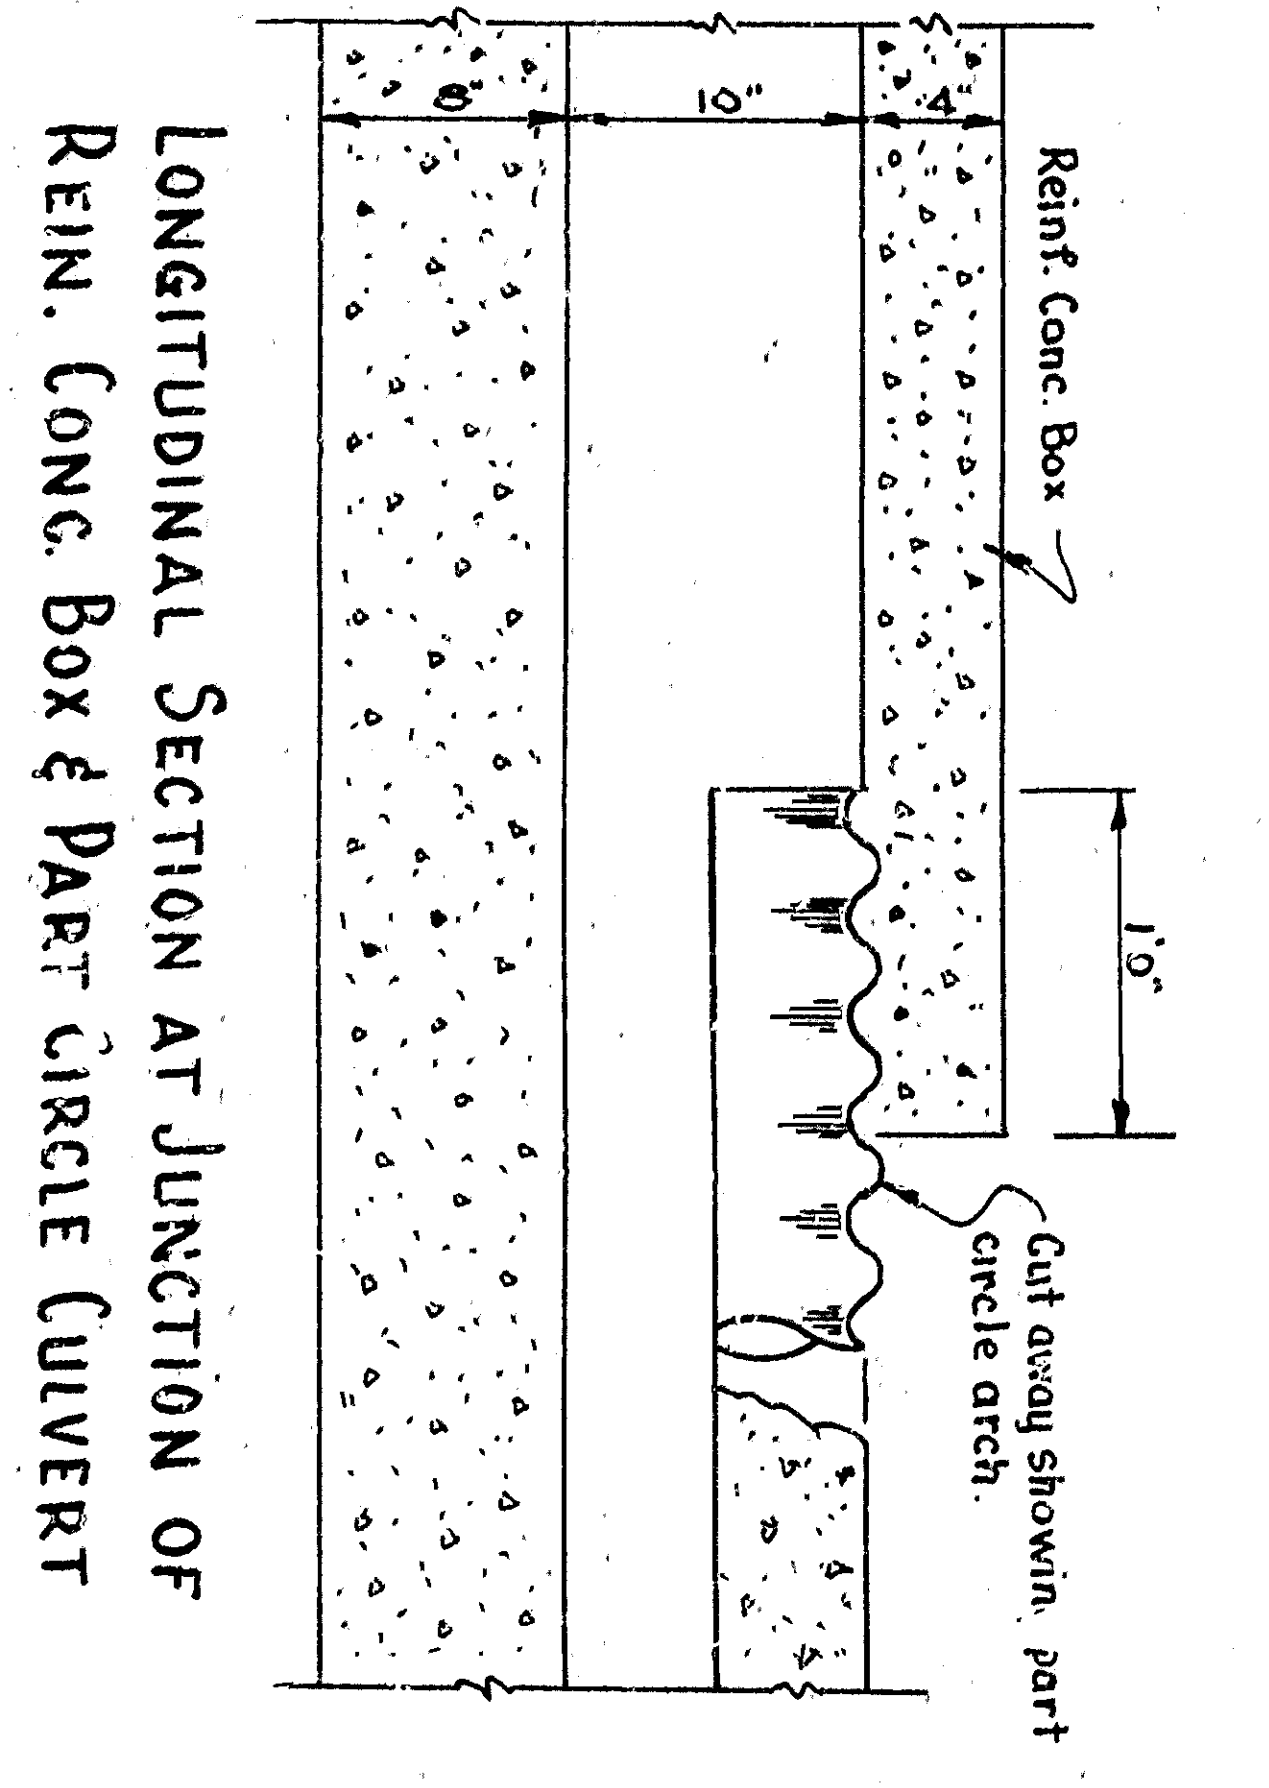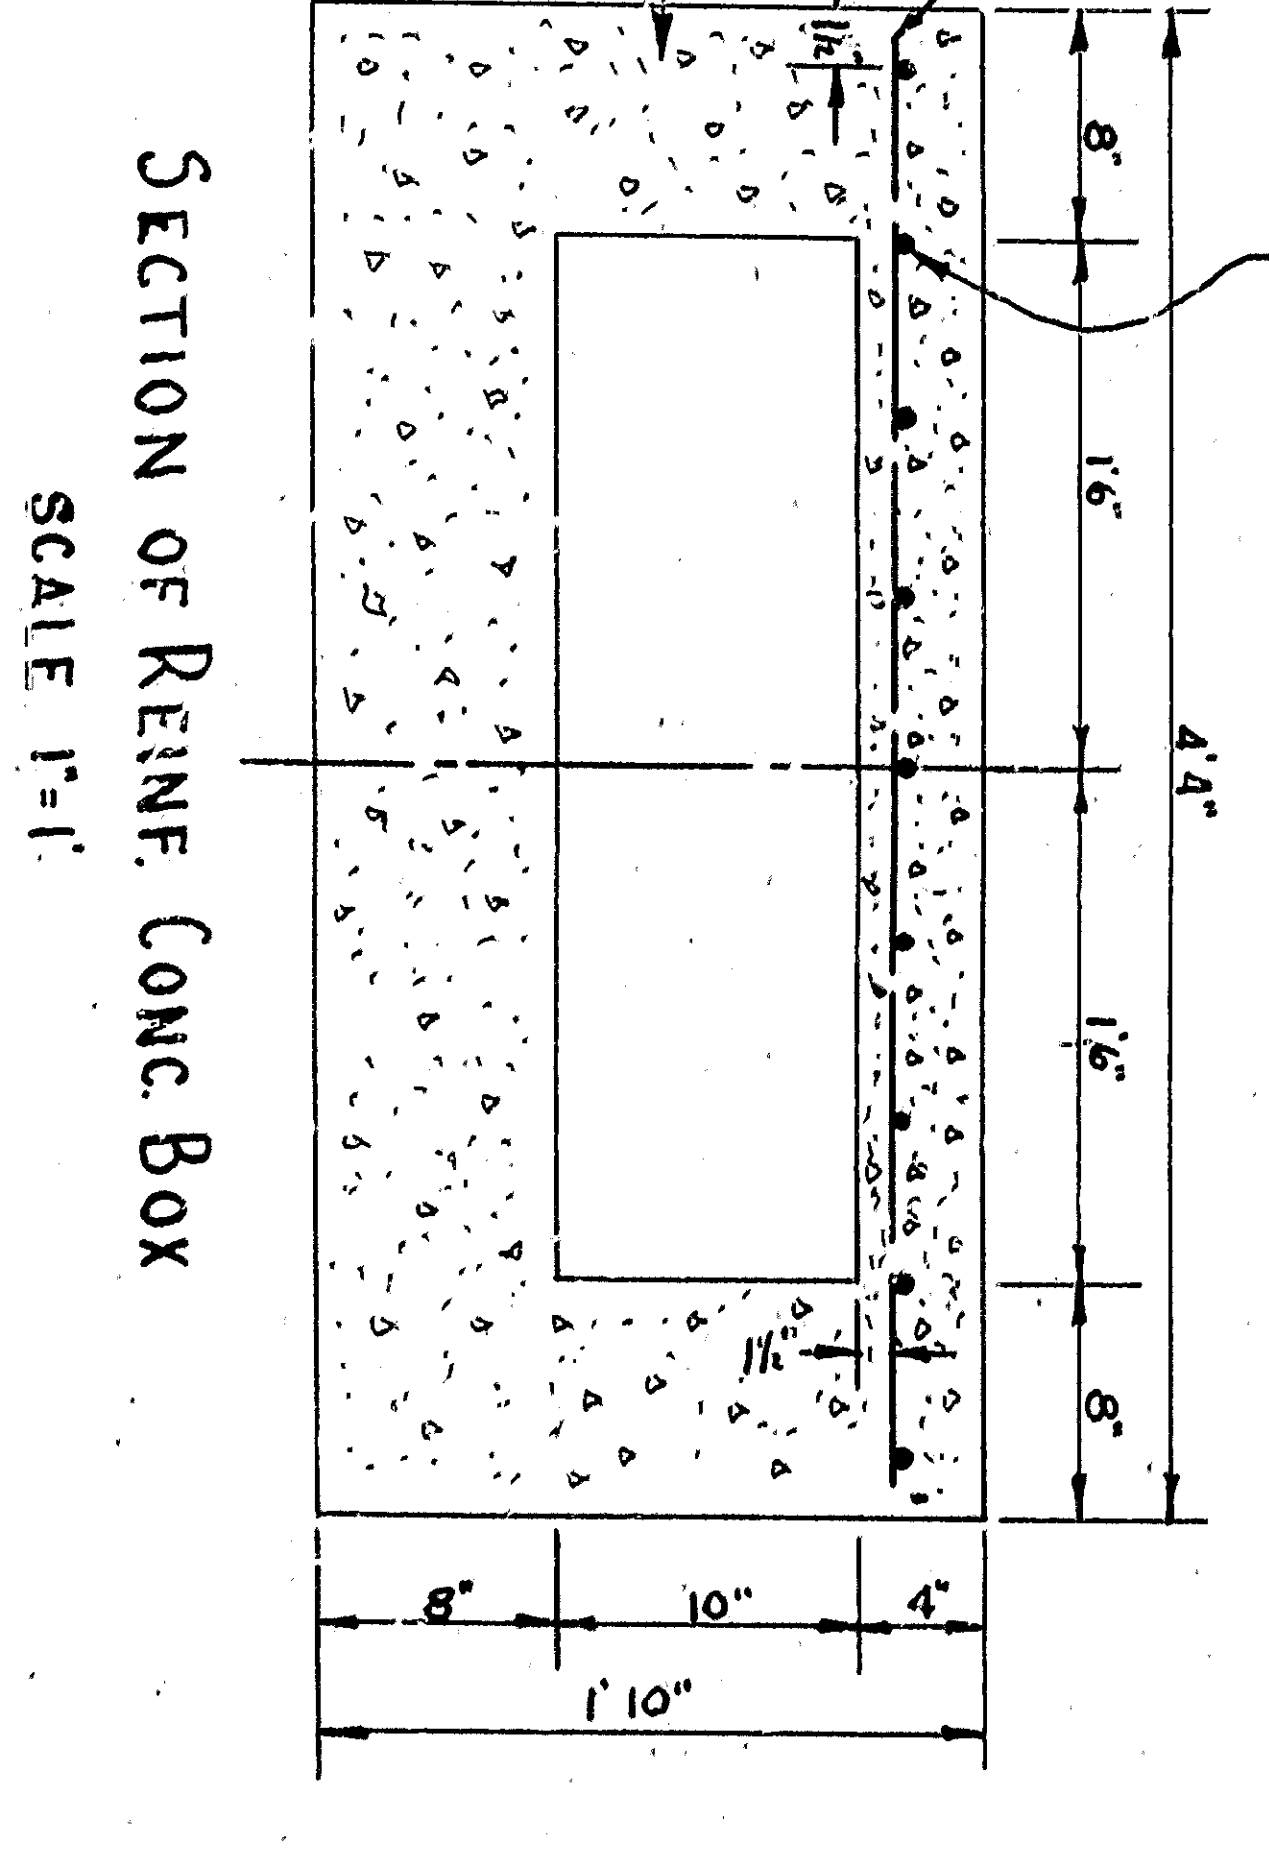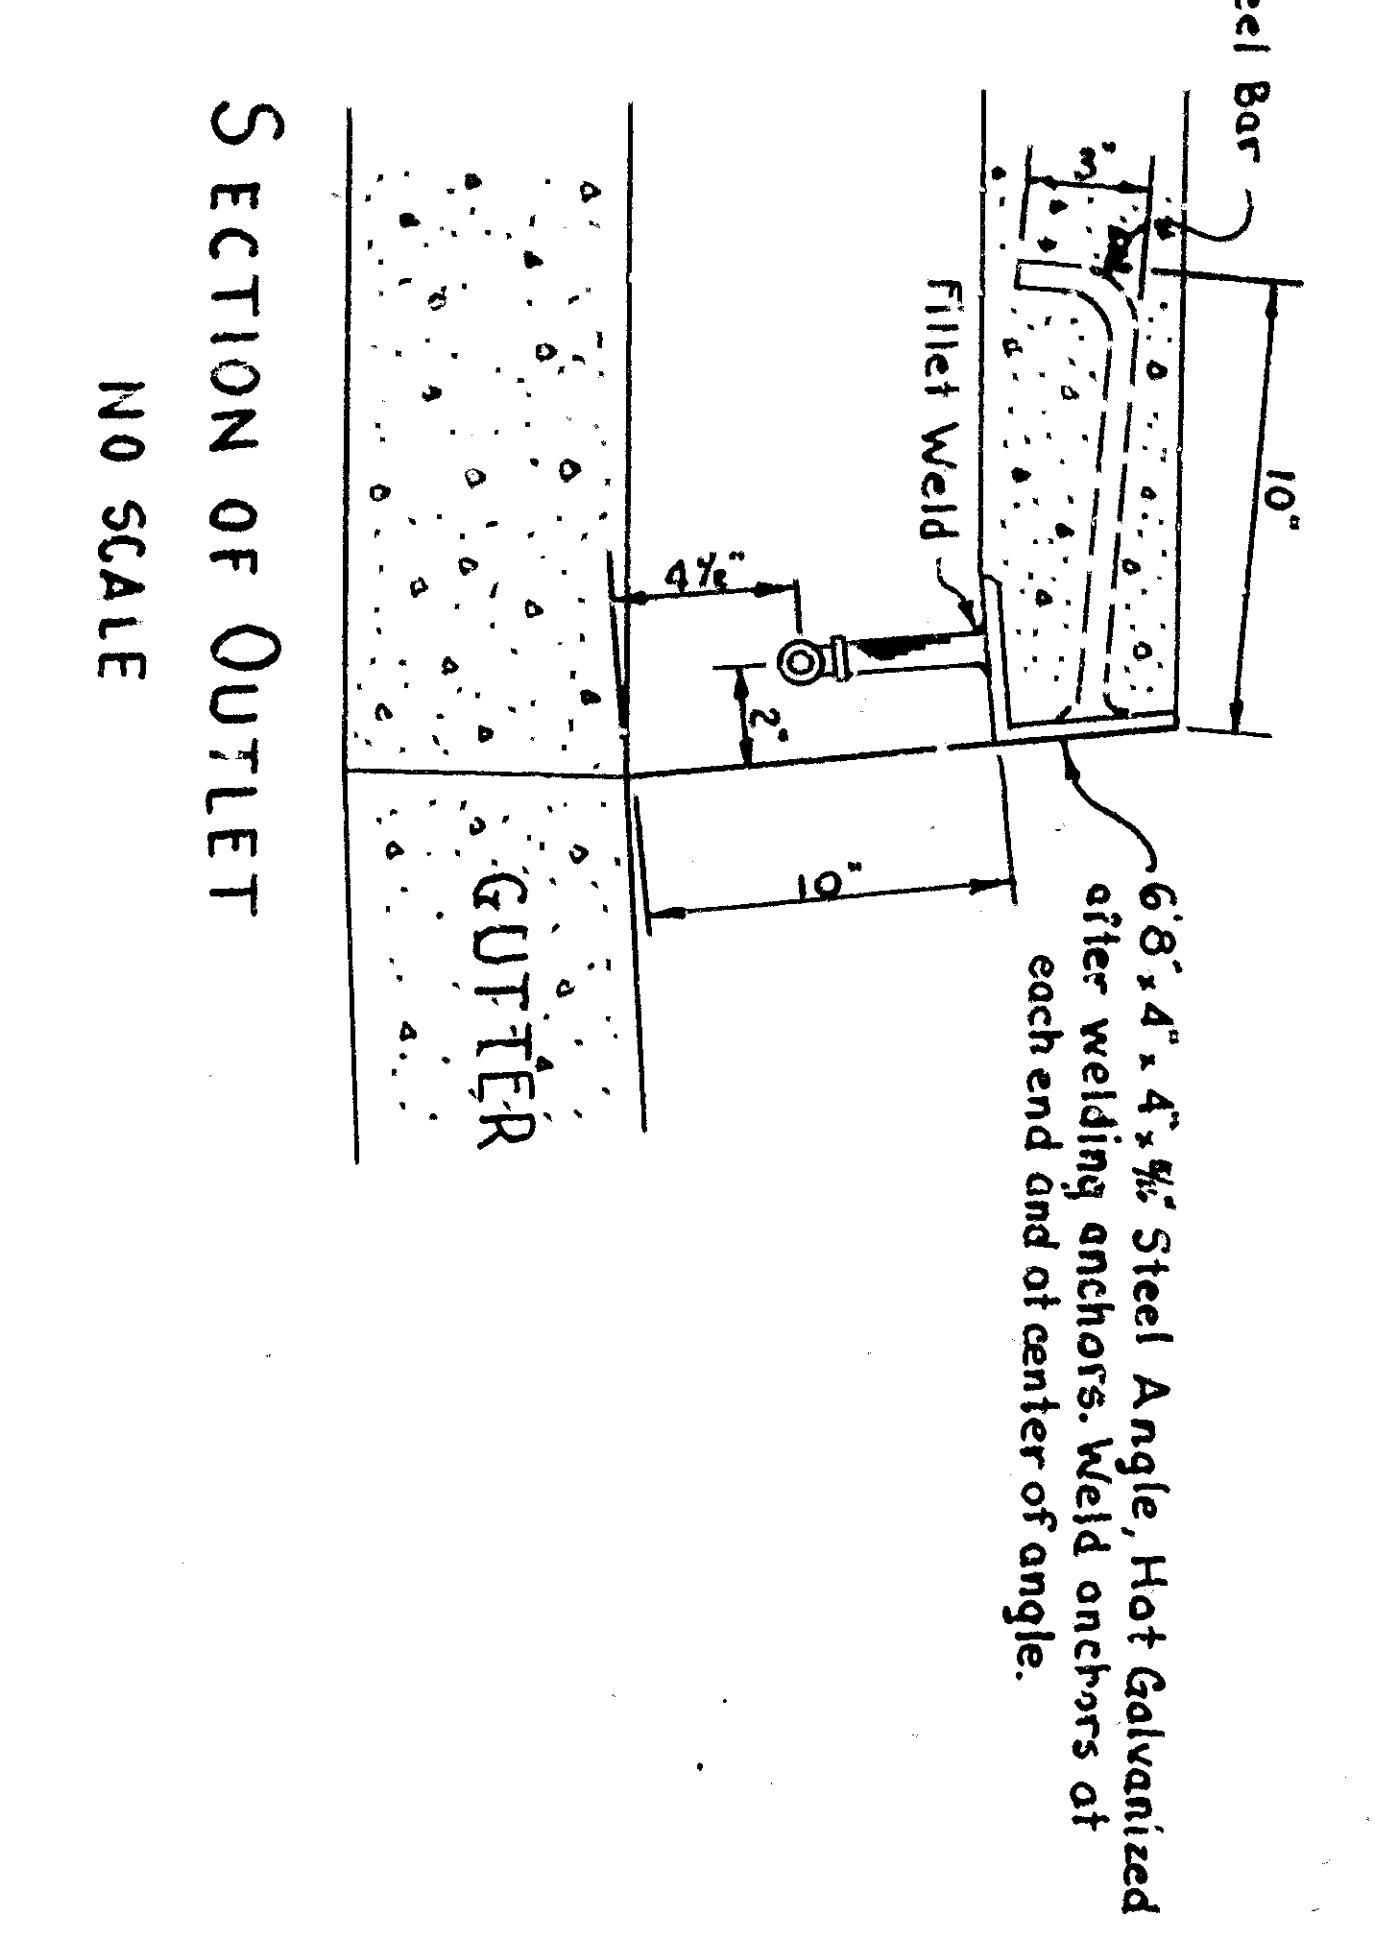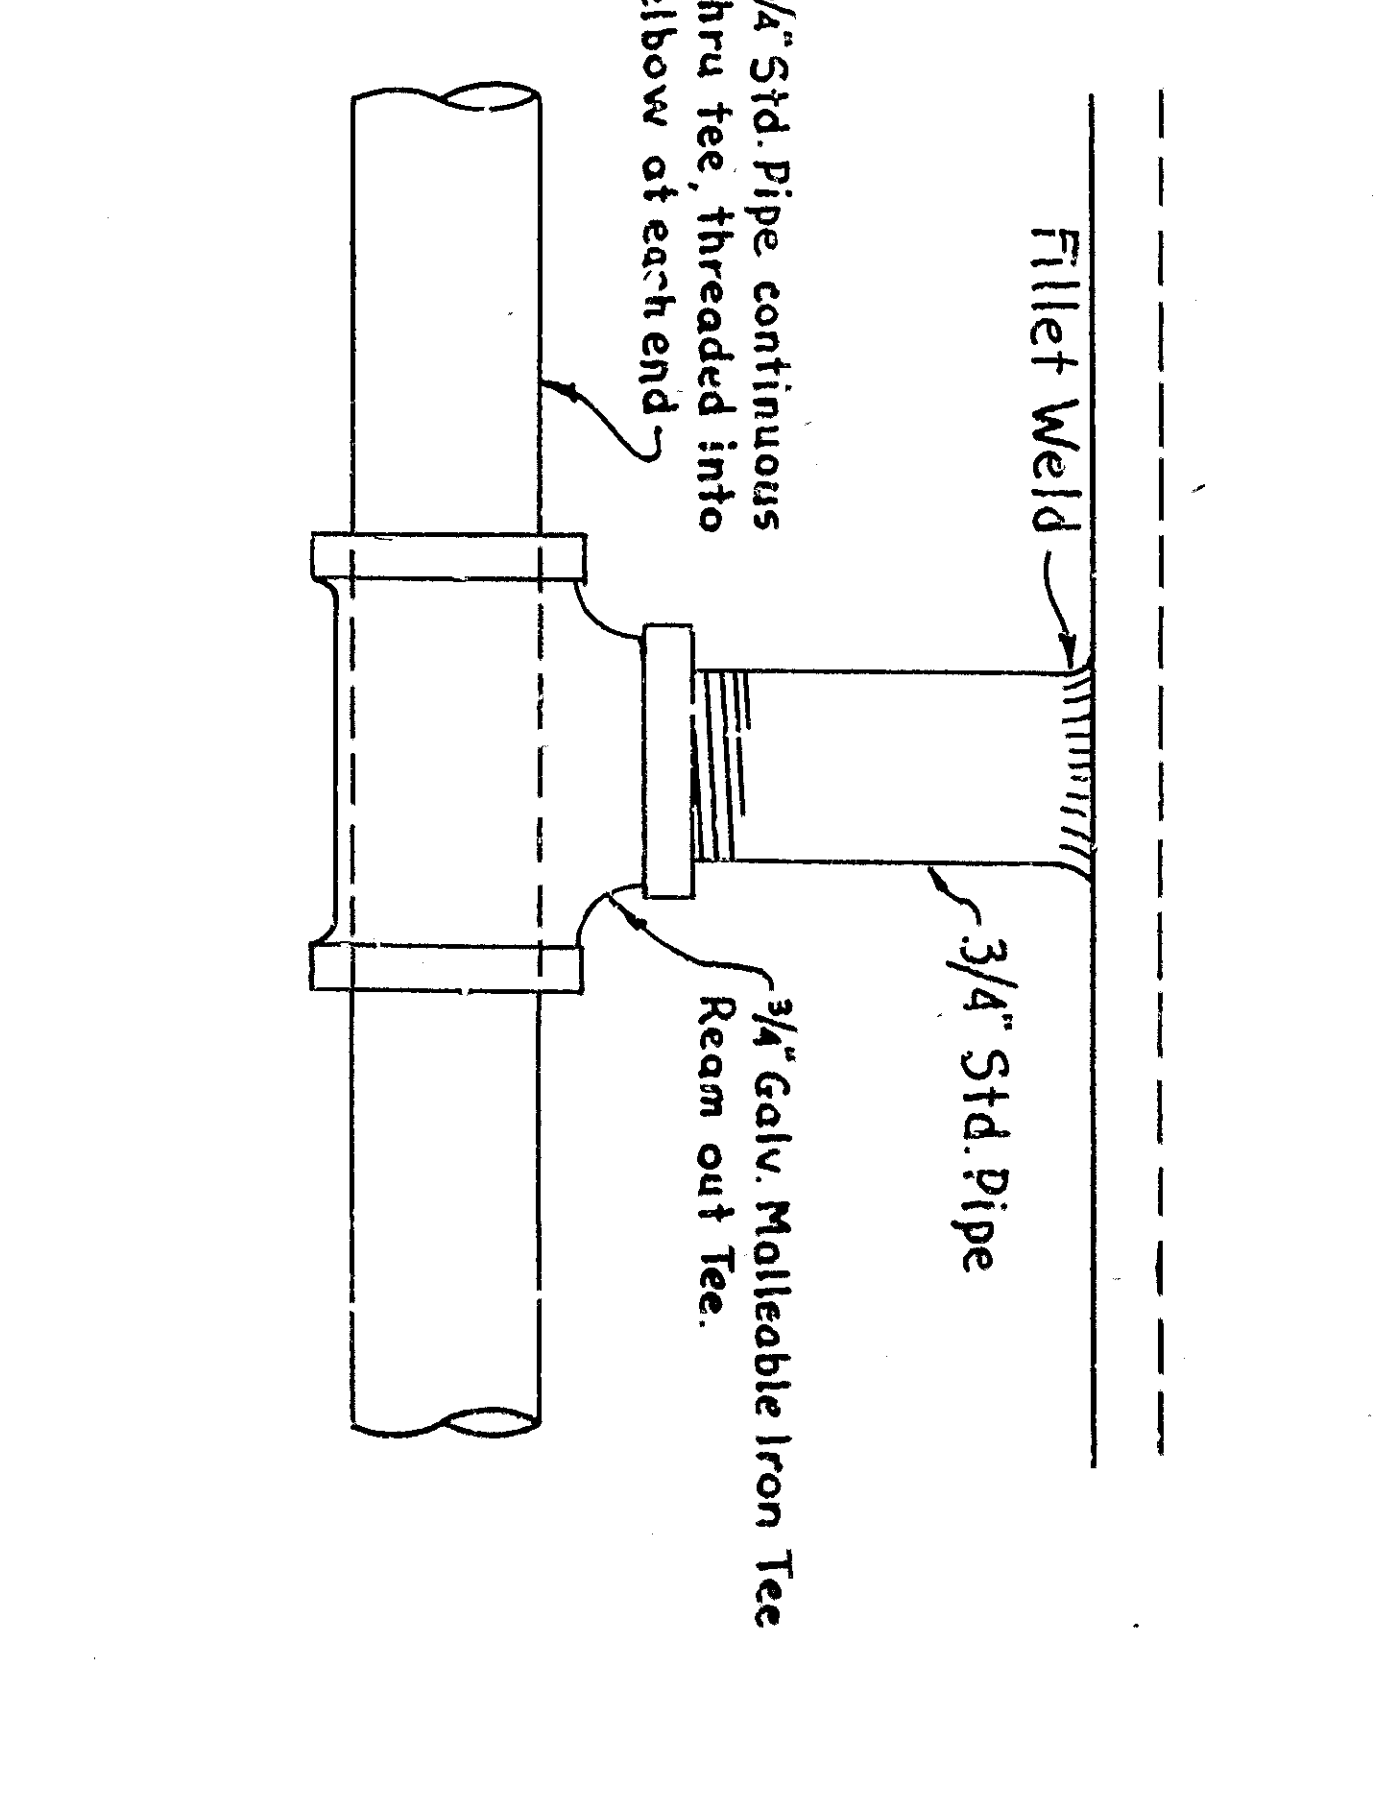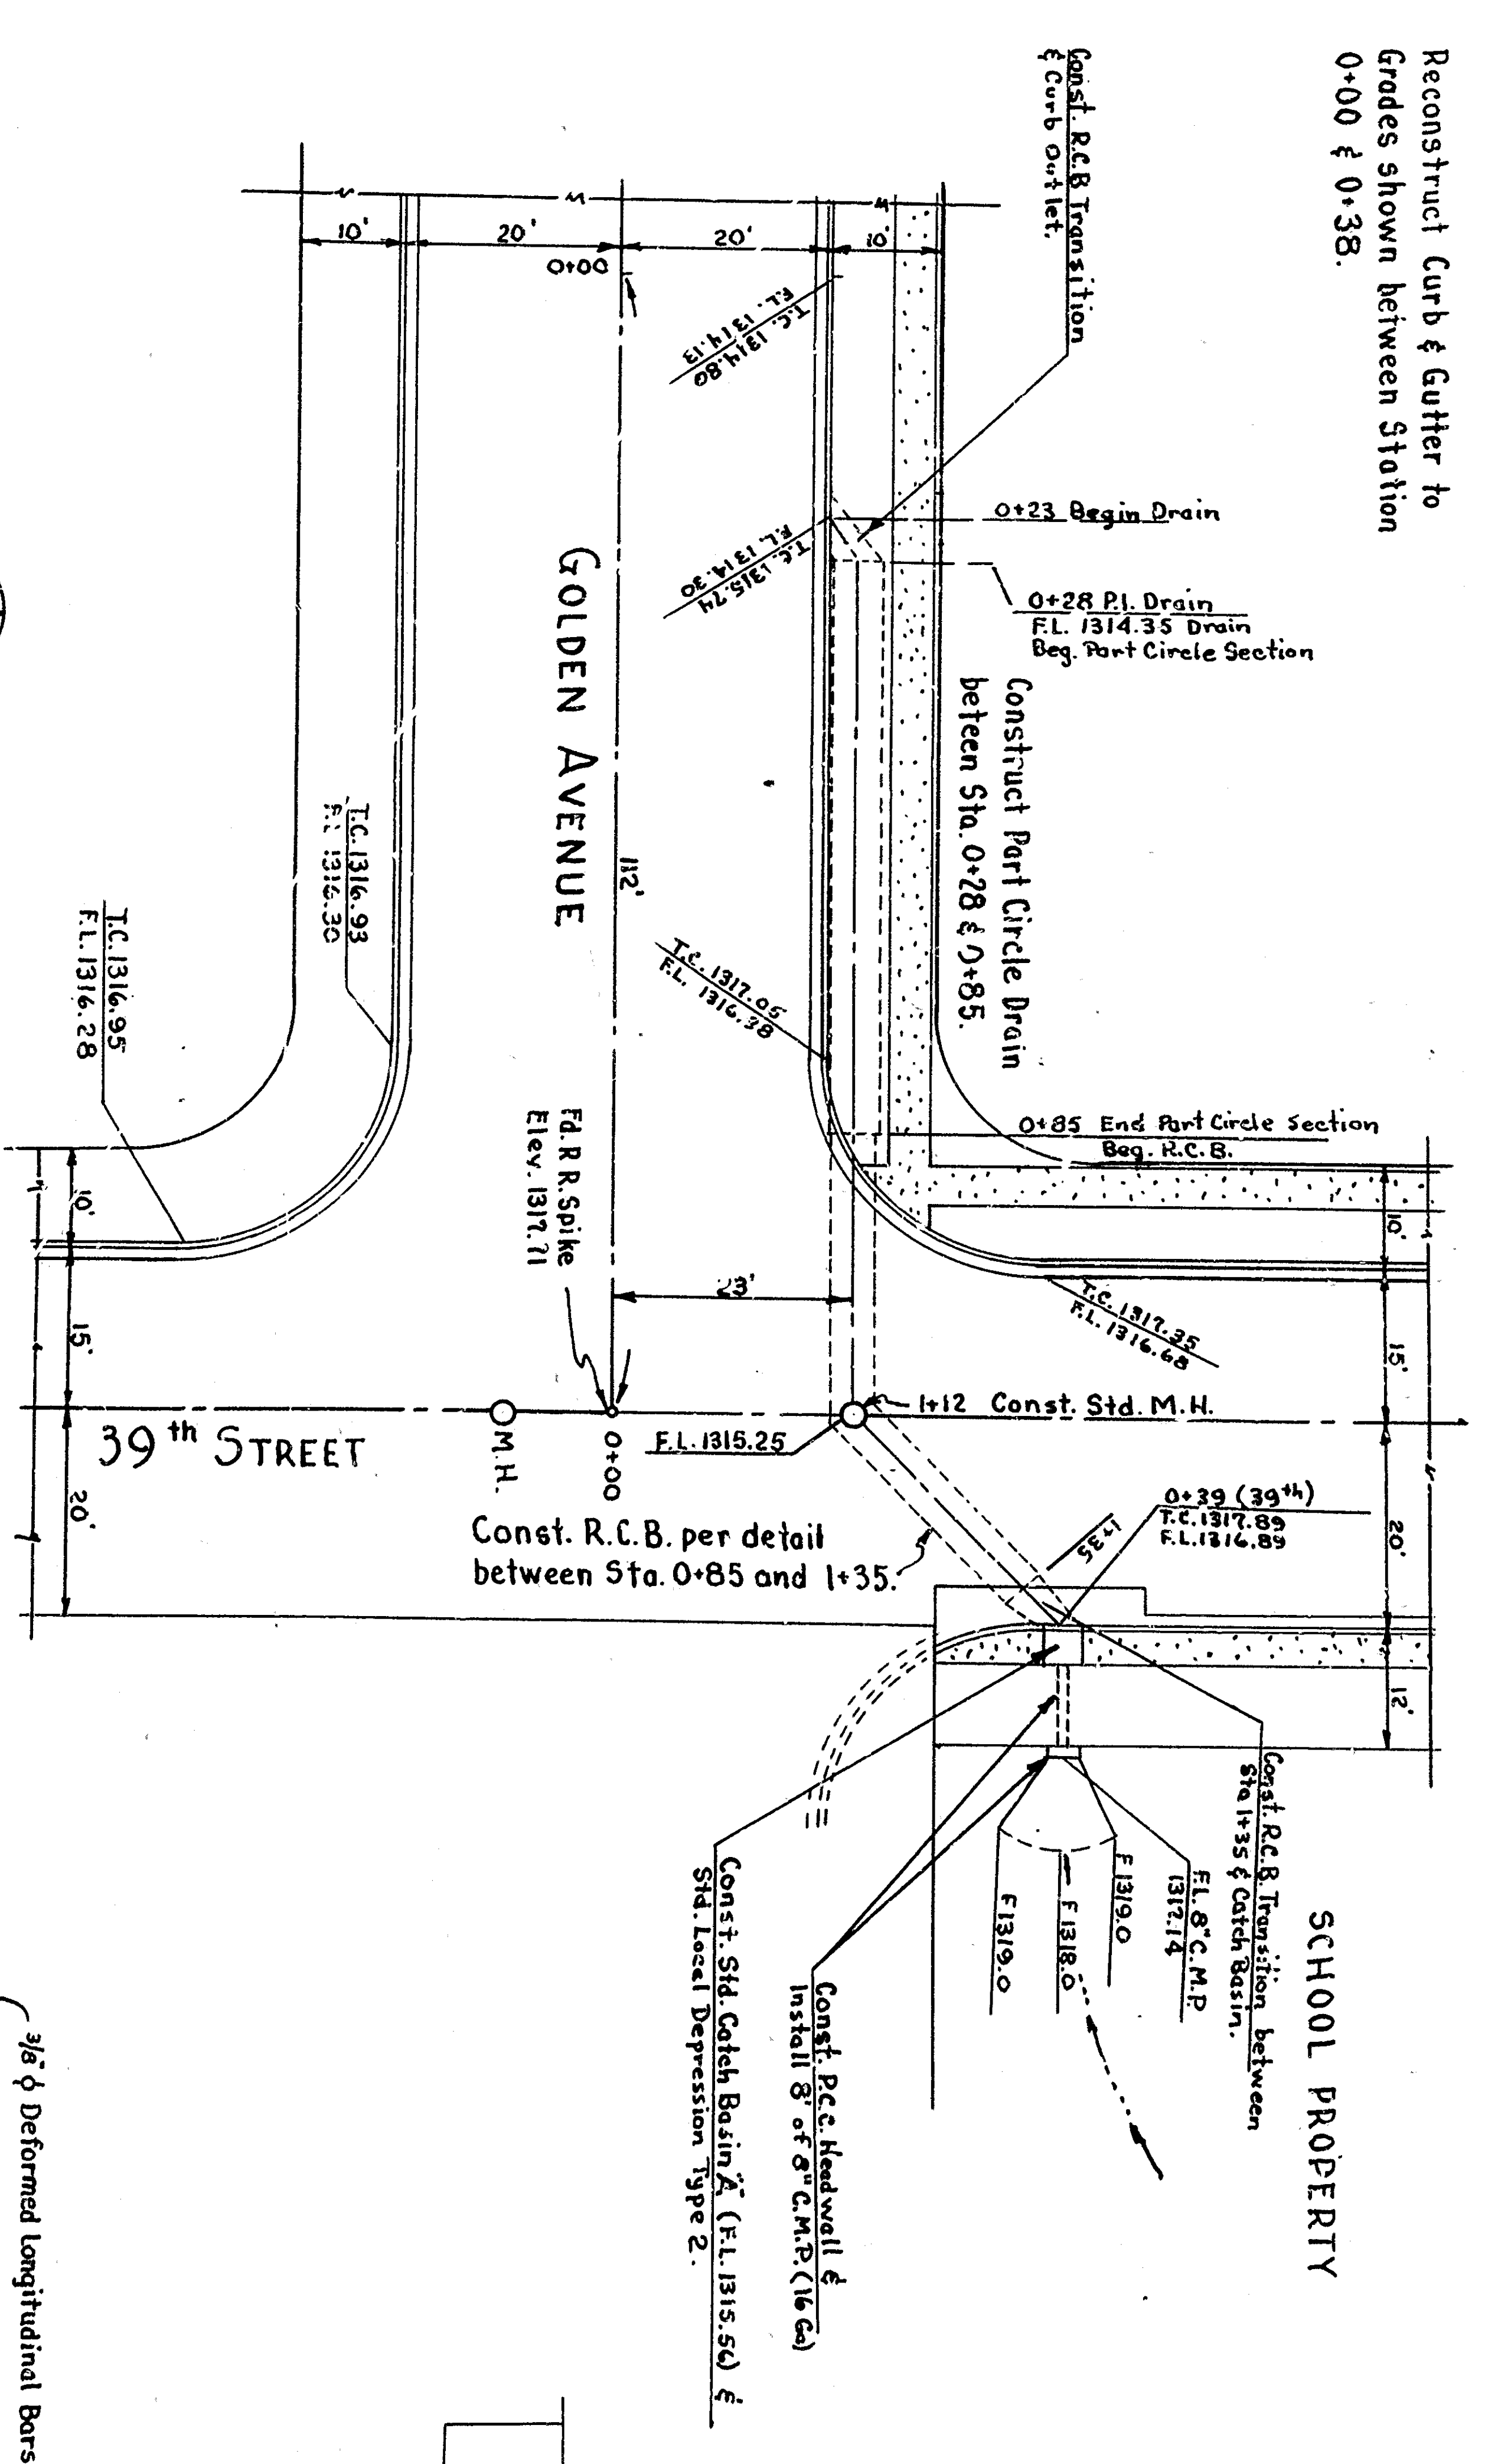 

PIPE GUARD DETAIL
NO SCALE

SECTION OF OUTLET
NO SCALE

SECTION OF REINFC. CONC. BOX
SCALE 1" = 1'-1"

LONGITUDINAL SECTION AT JUNCTION OF REINFC. CONC. BOX & PART CIRCLE CULVERT
SCALE 1" = 1'-1"

SECTION OF PART CIRCLE CULVERT
SCALE 1" = 1'-1"

DEPARTMENT OF ENGINEERING
CITY OF SAN BERNARDINO

**STORM DRAIN
39th & GOLDEN AVE.**

SUBMITTED BY	COMPLETED	REFERENCE	DRAWING NO.
APPROVED	19 37	DRAWN BY	2554
CHECKED BY		REGISTERED CIVIL ENGINEER NO. 9879	SHEET 1 OF 1 SHEET