
 
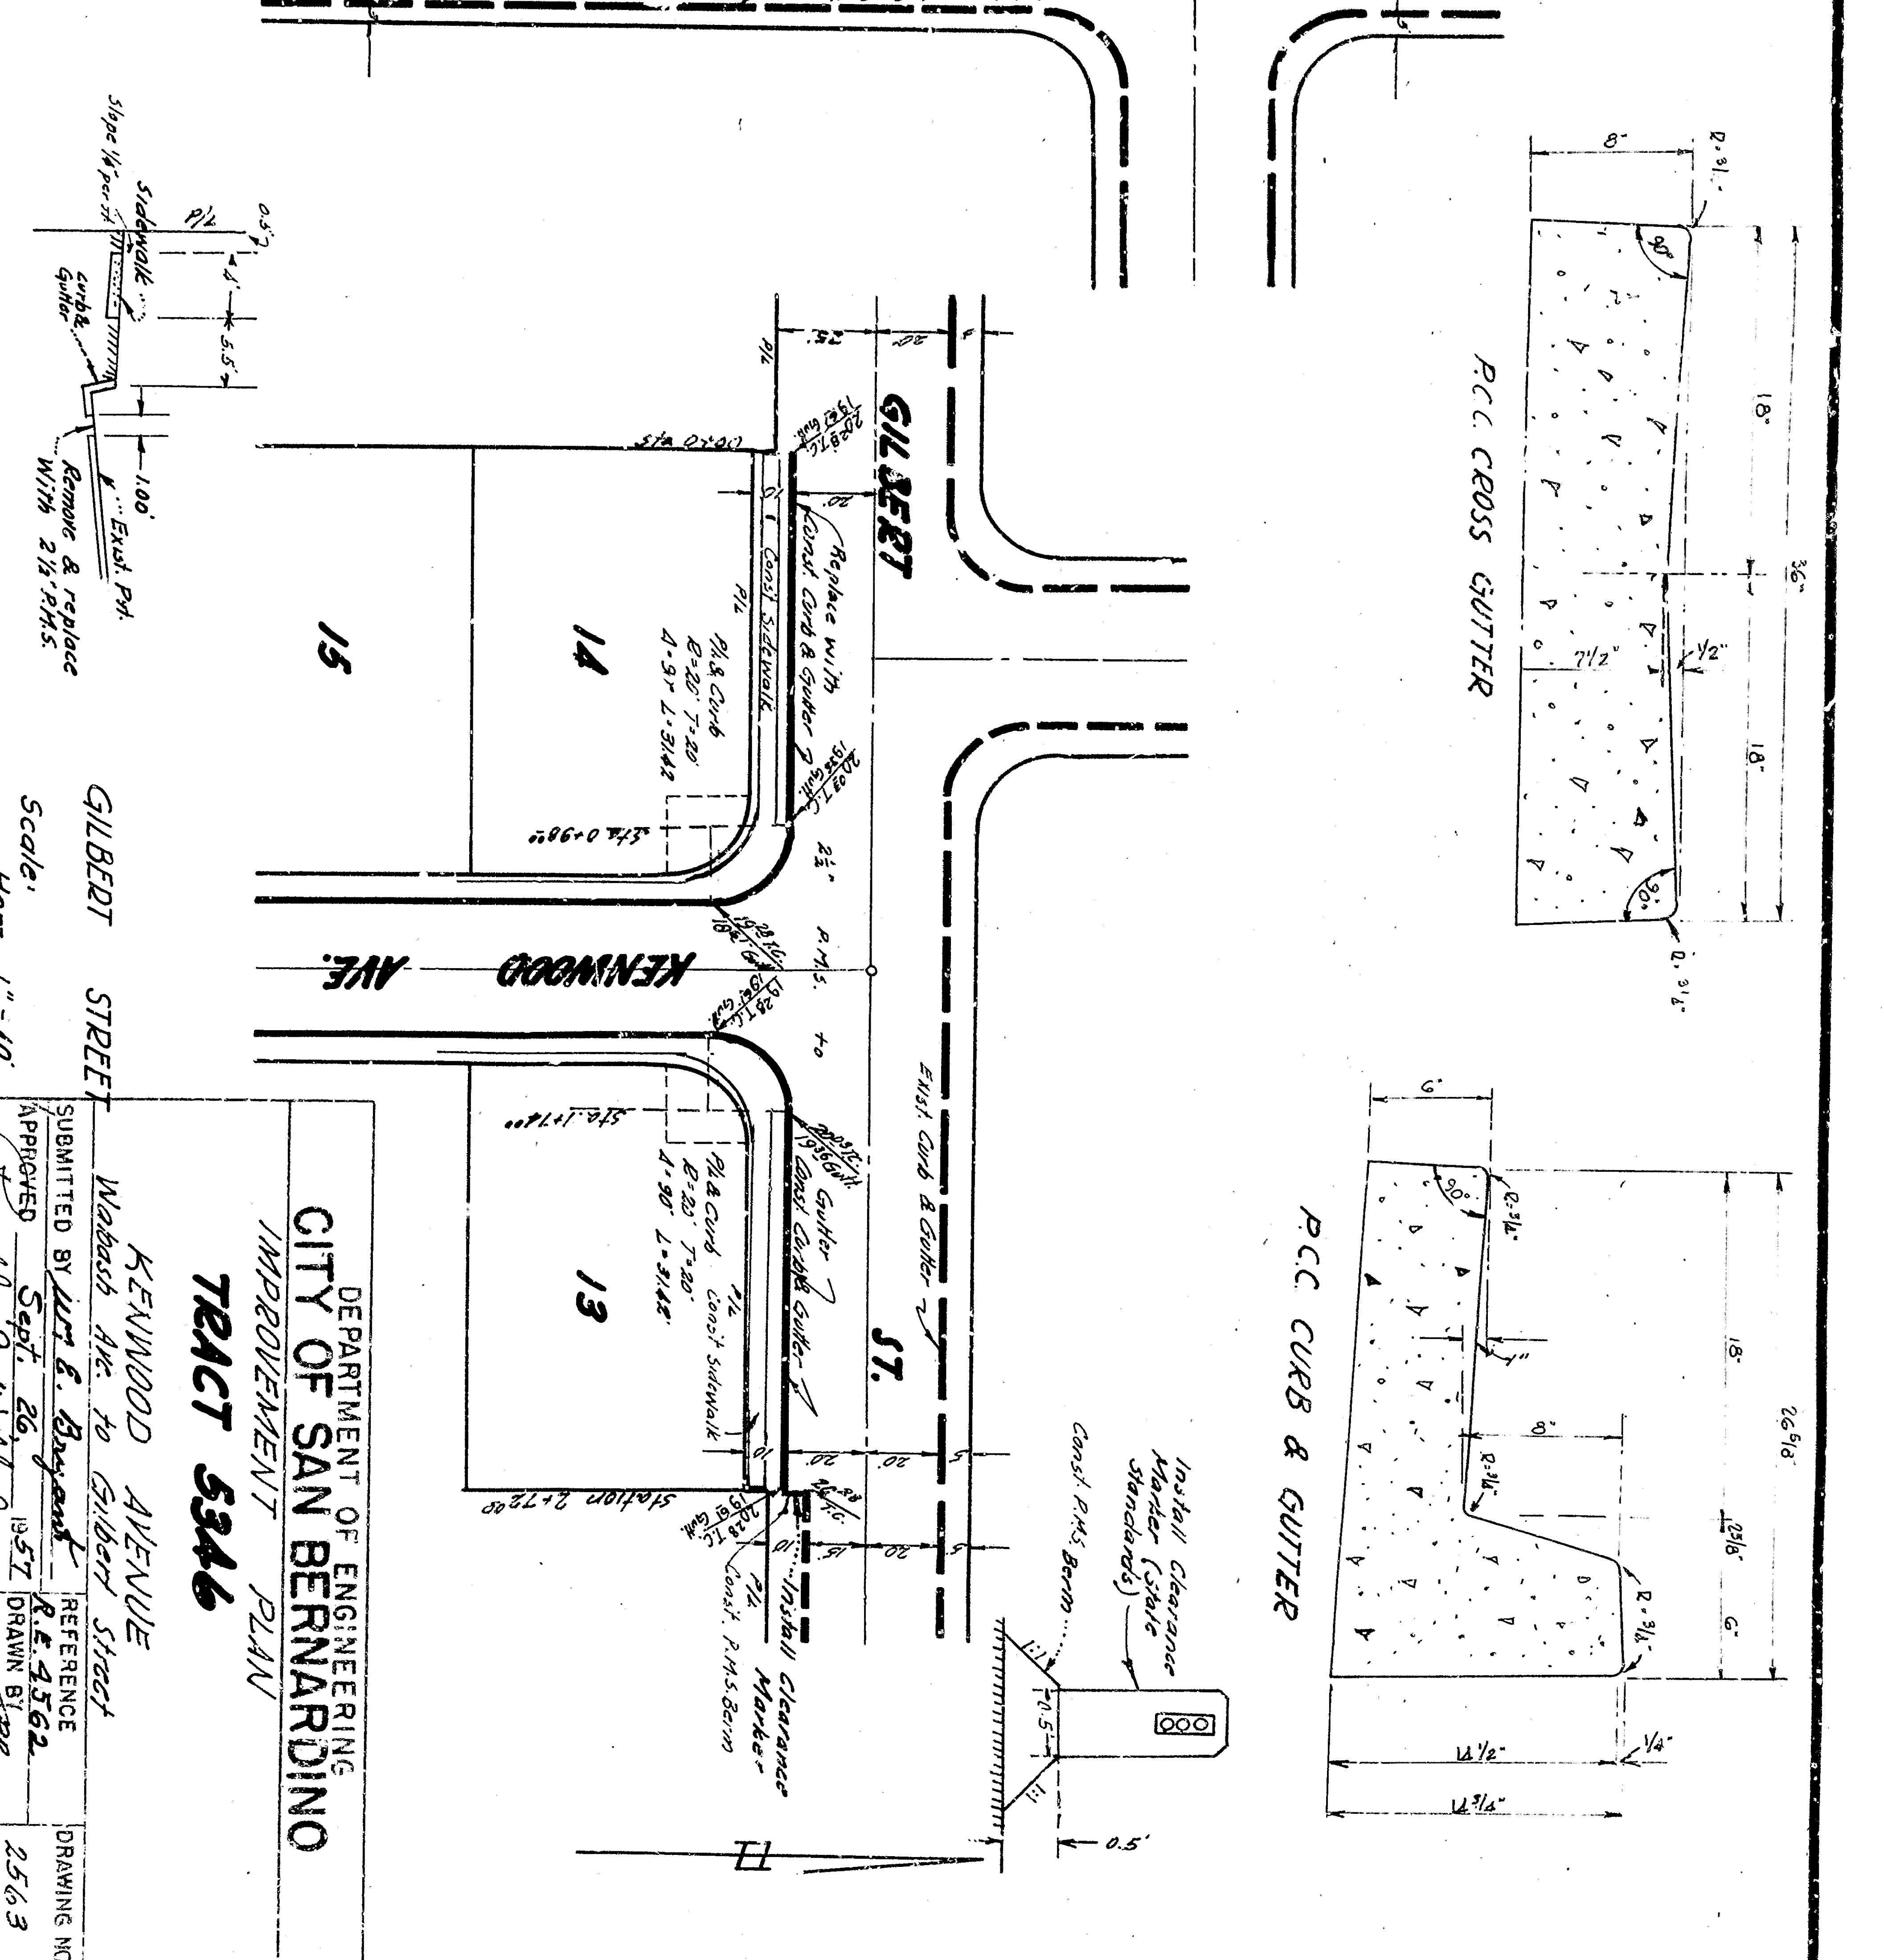



DEPARTMENT OF ENGINEERING  
 CITY OF SAN BERNARDINO  
 IMPROVEMENT PLAN  
**TRACT 5346**  
 KENWOOD AVENUE  

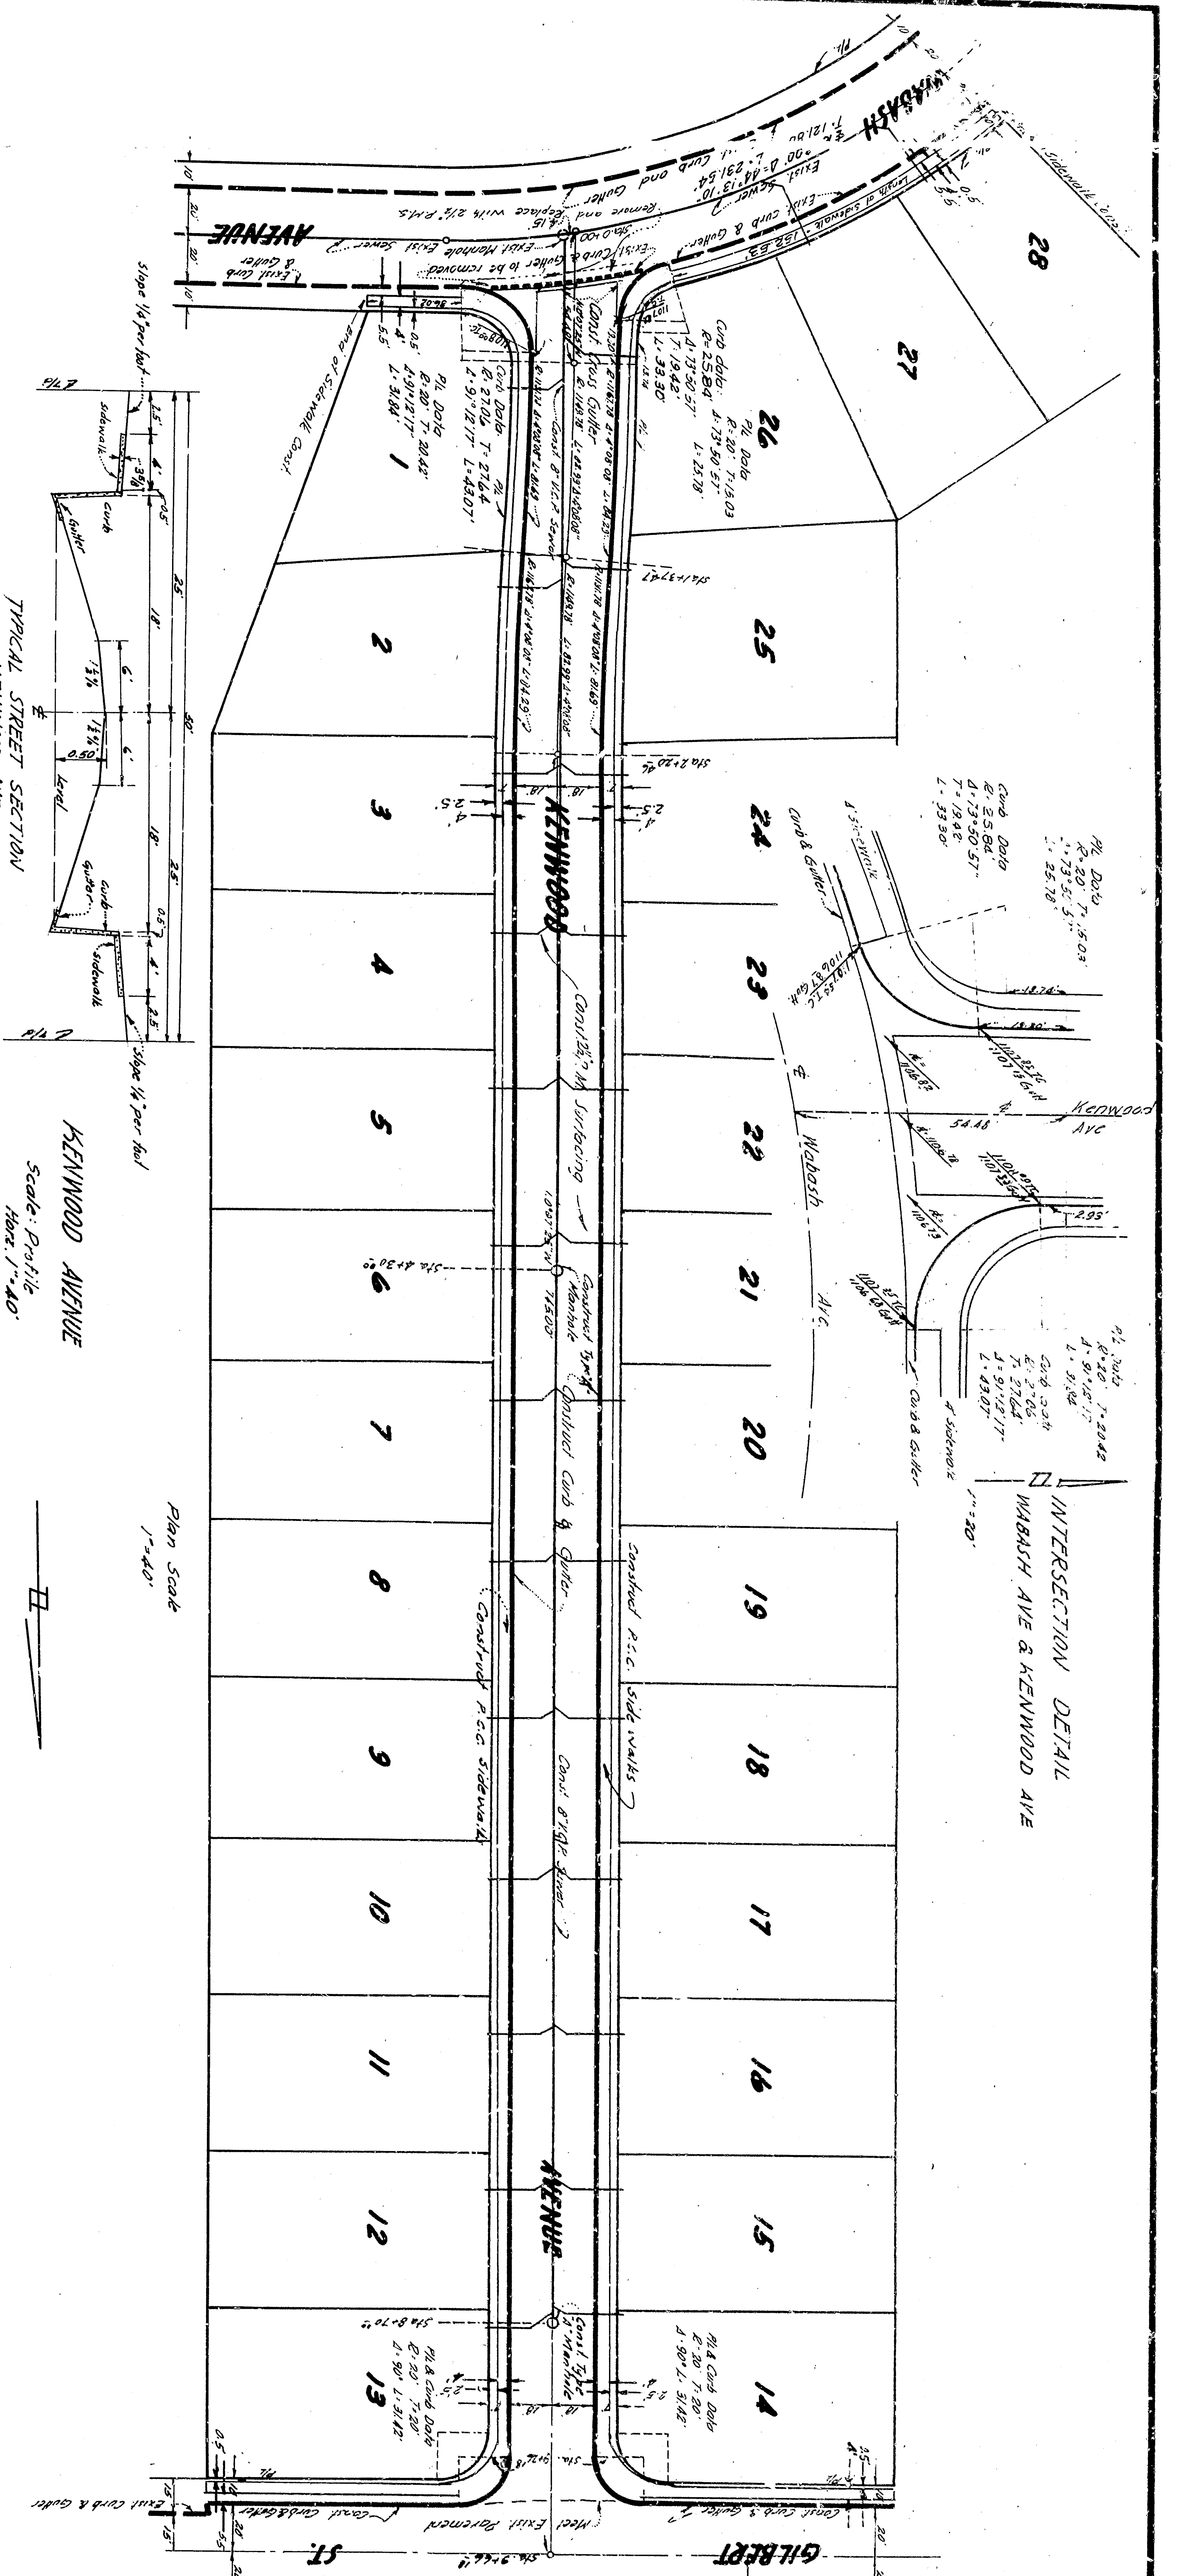

DEPARTMENT OF ENGINEERING  
CITY OF SAN BERNARDINO  
IMPROVEMENT PLAN  
**TRACT 5346**  
KENWOOD AVENUE  
