
 
 
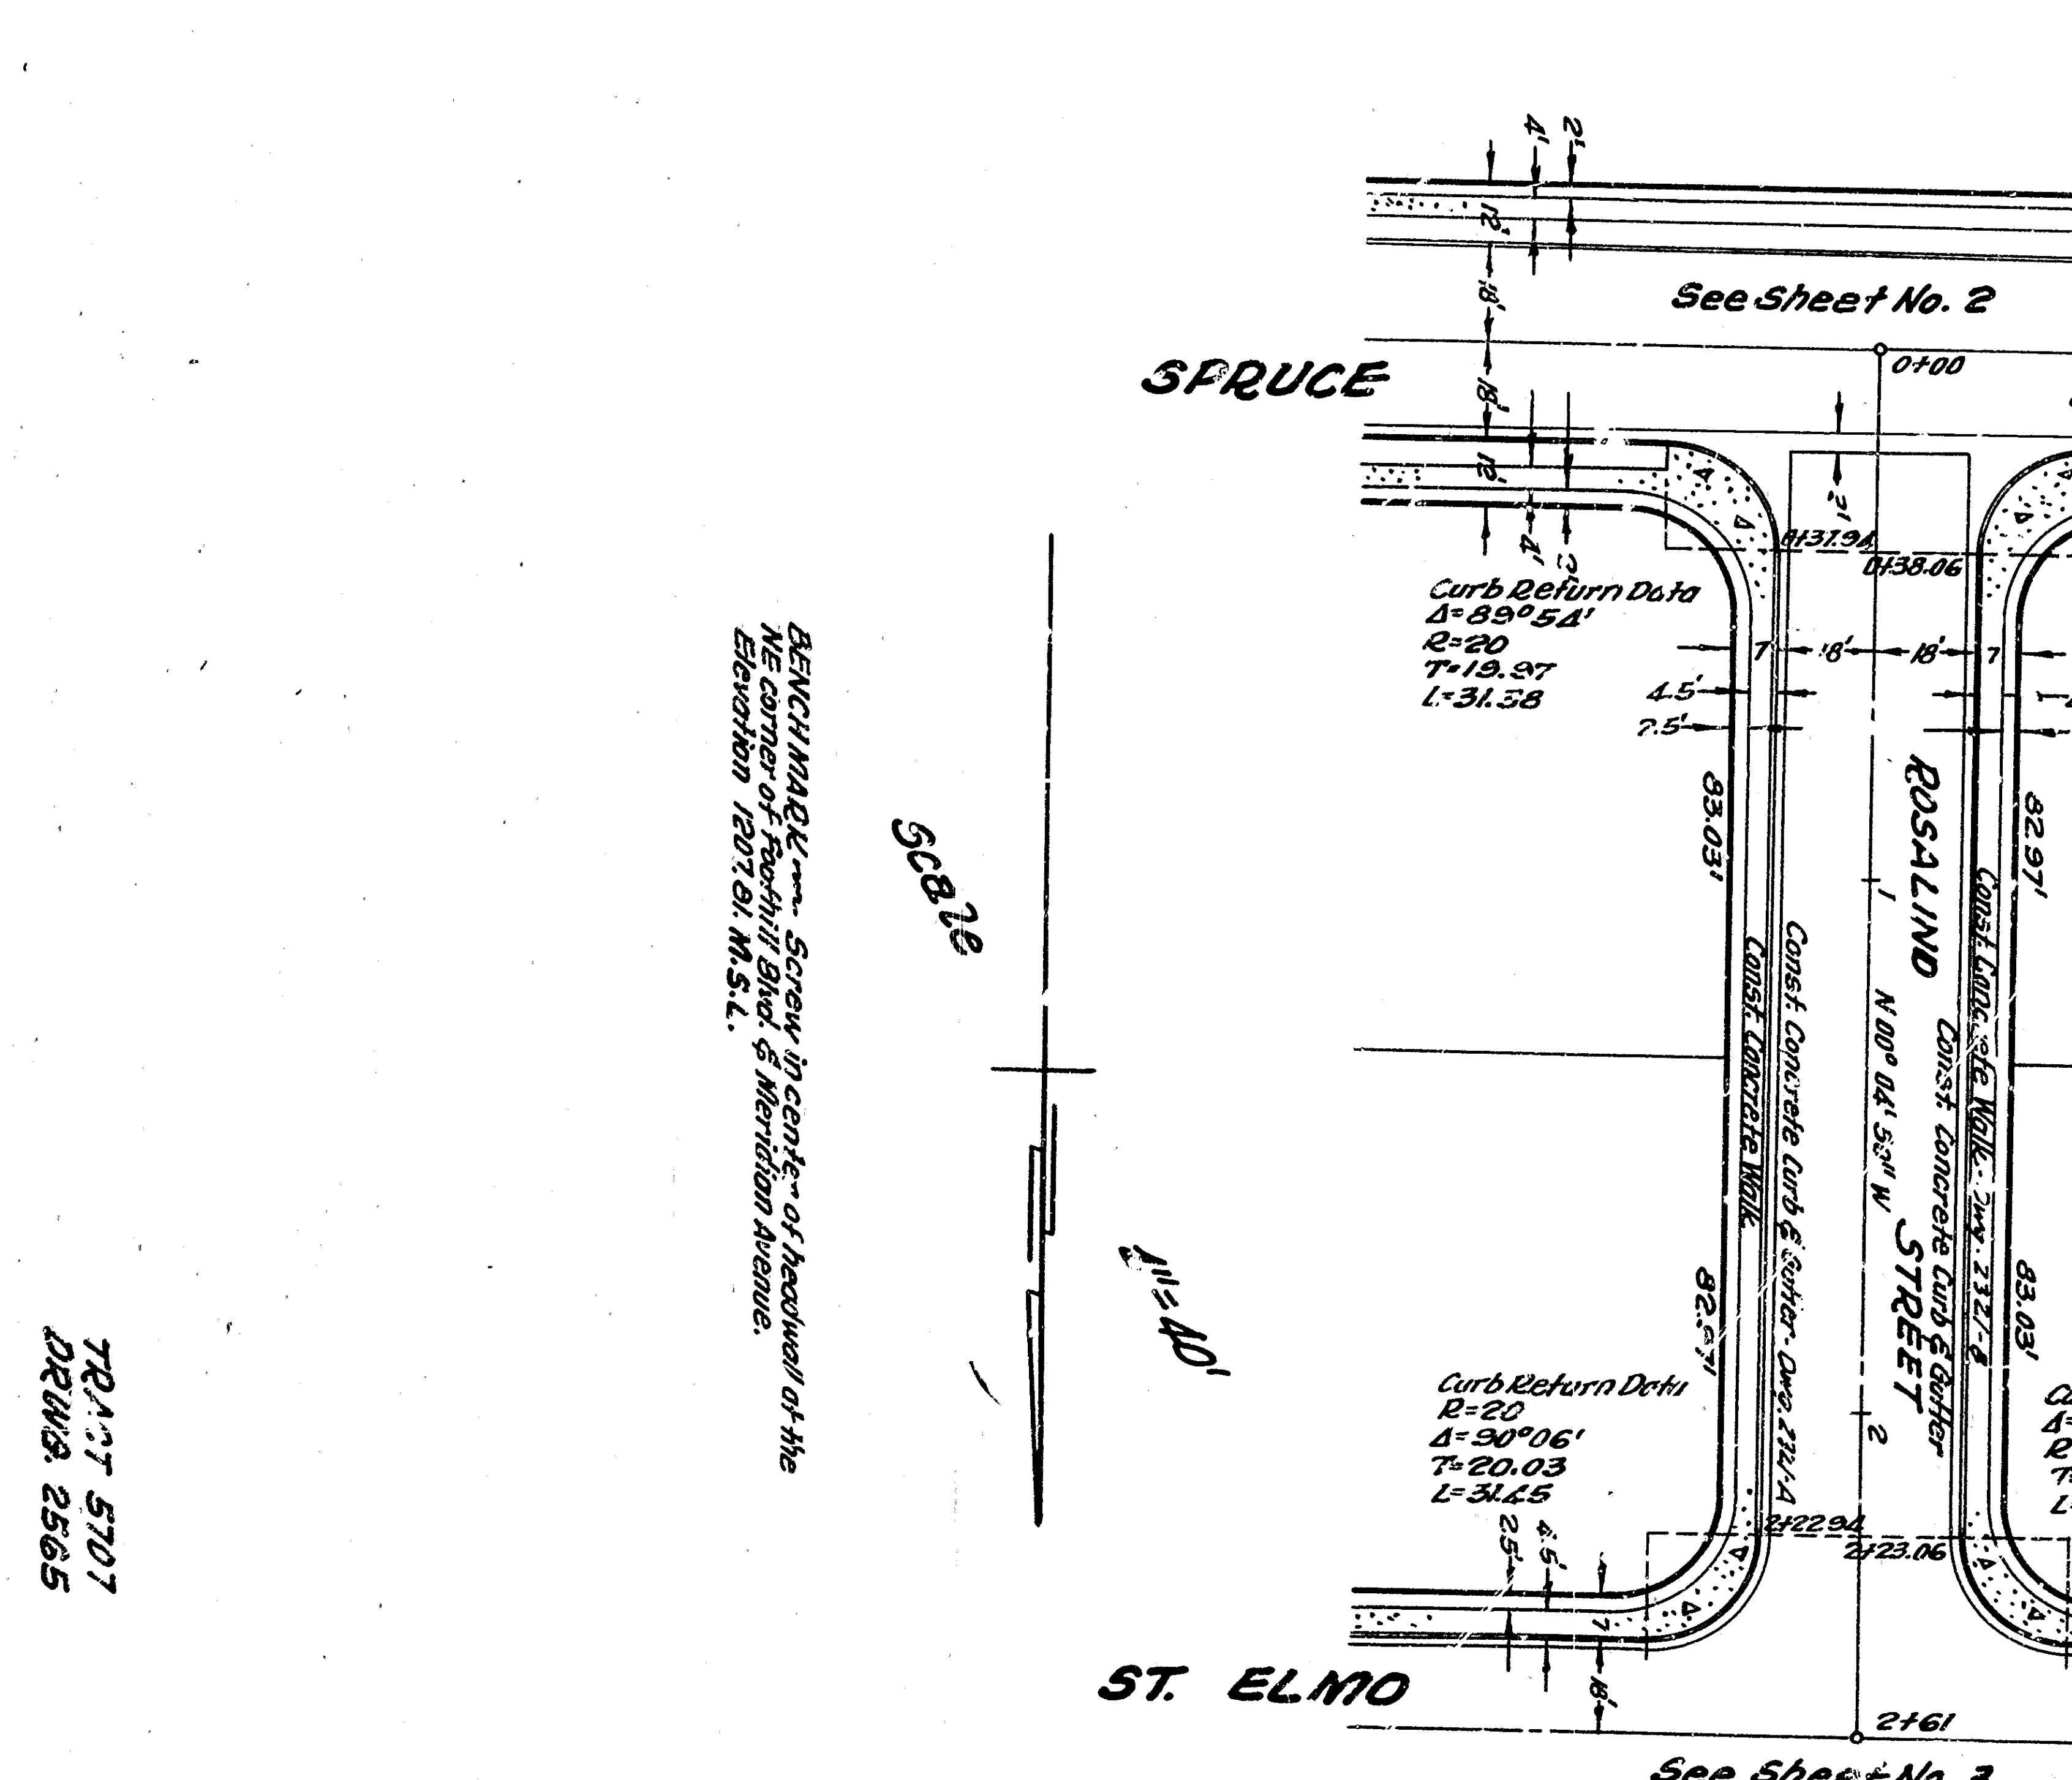
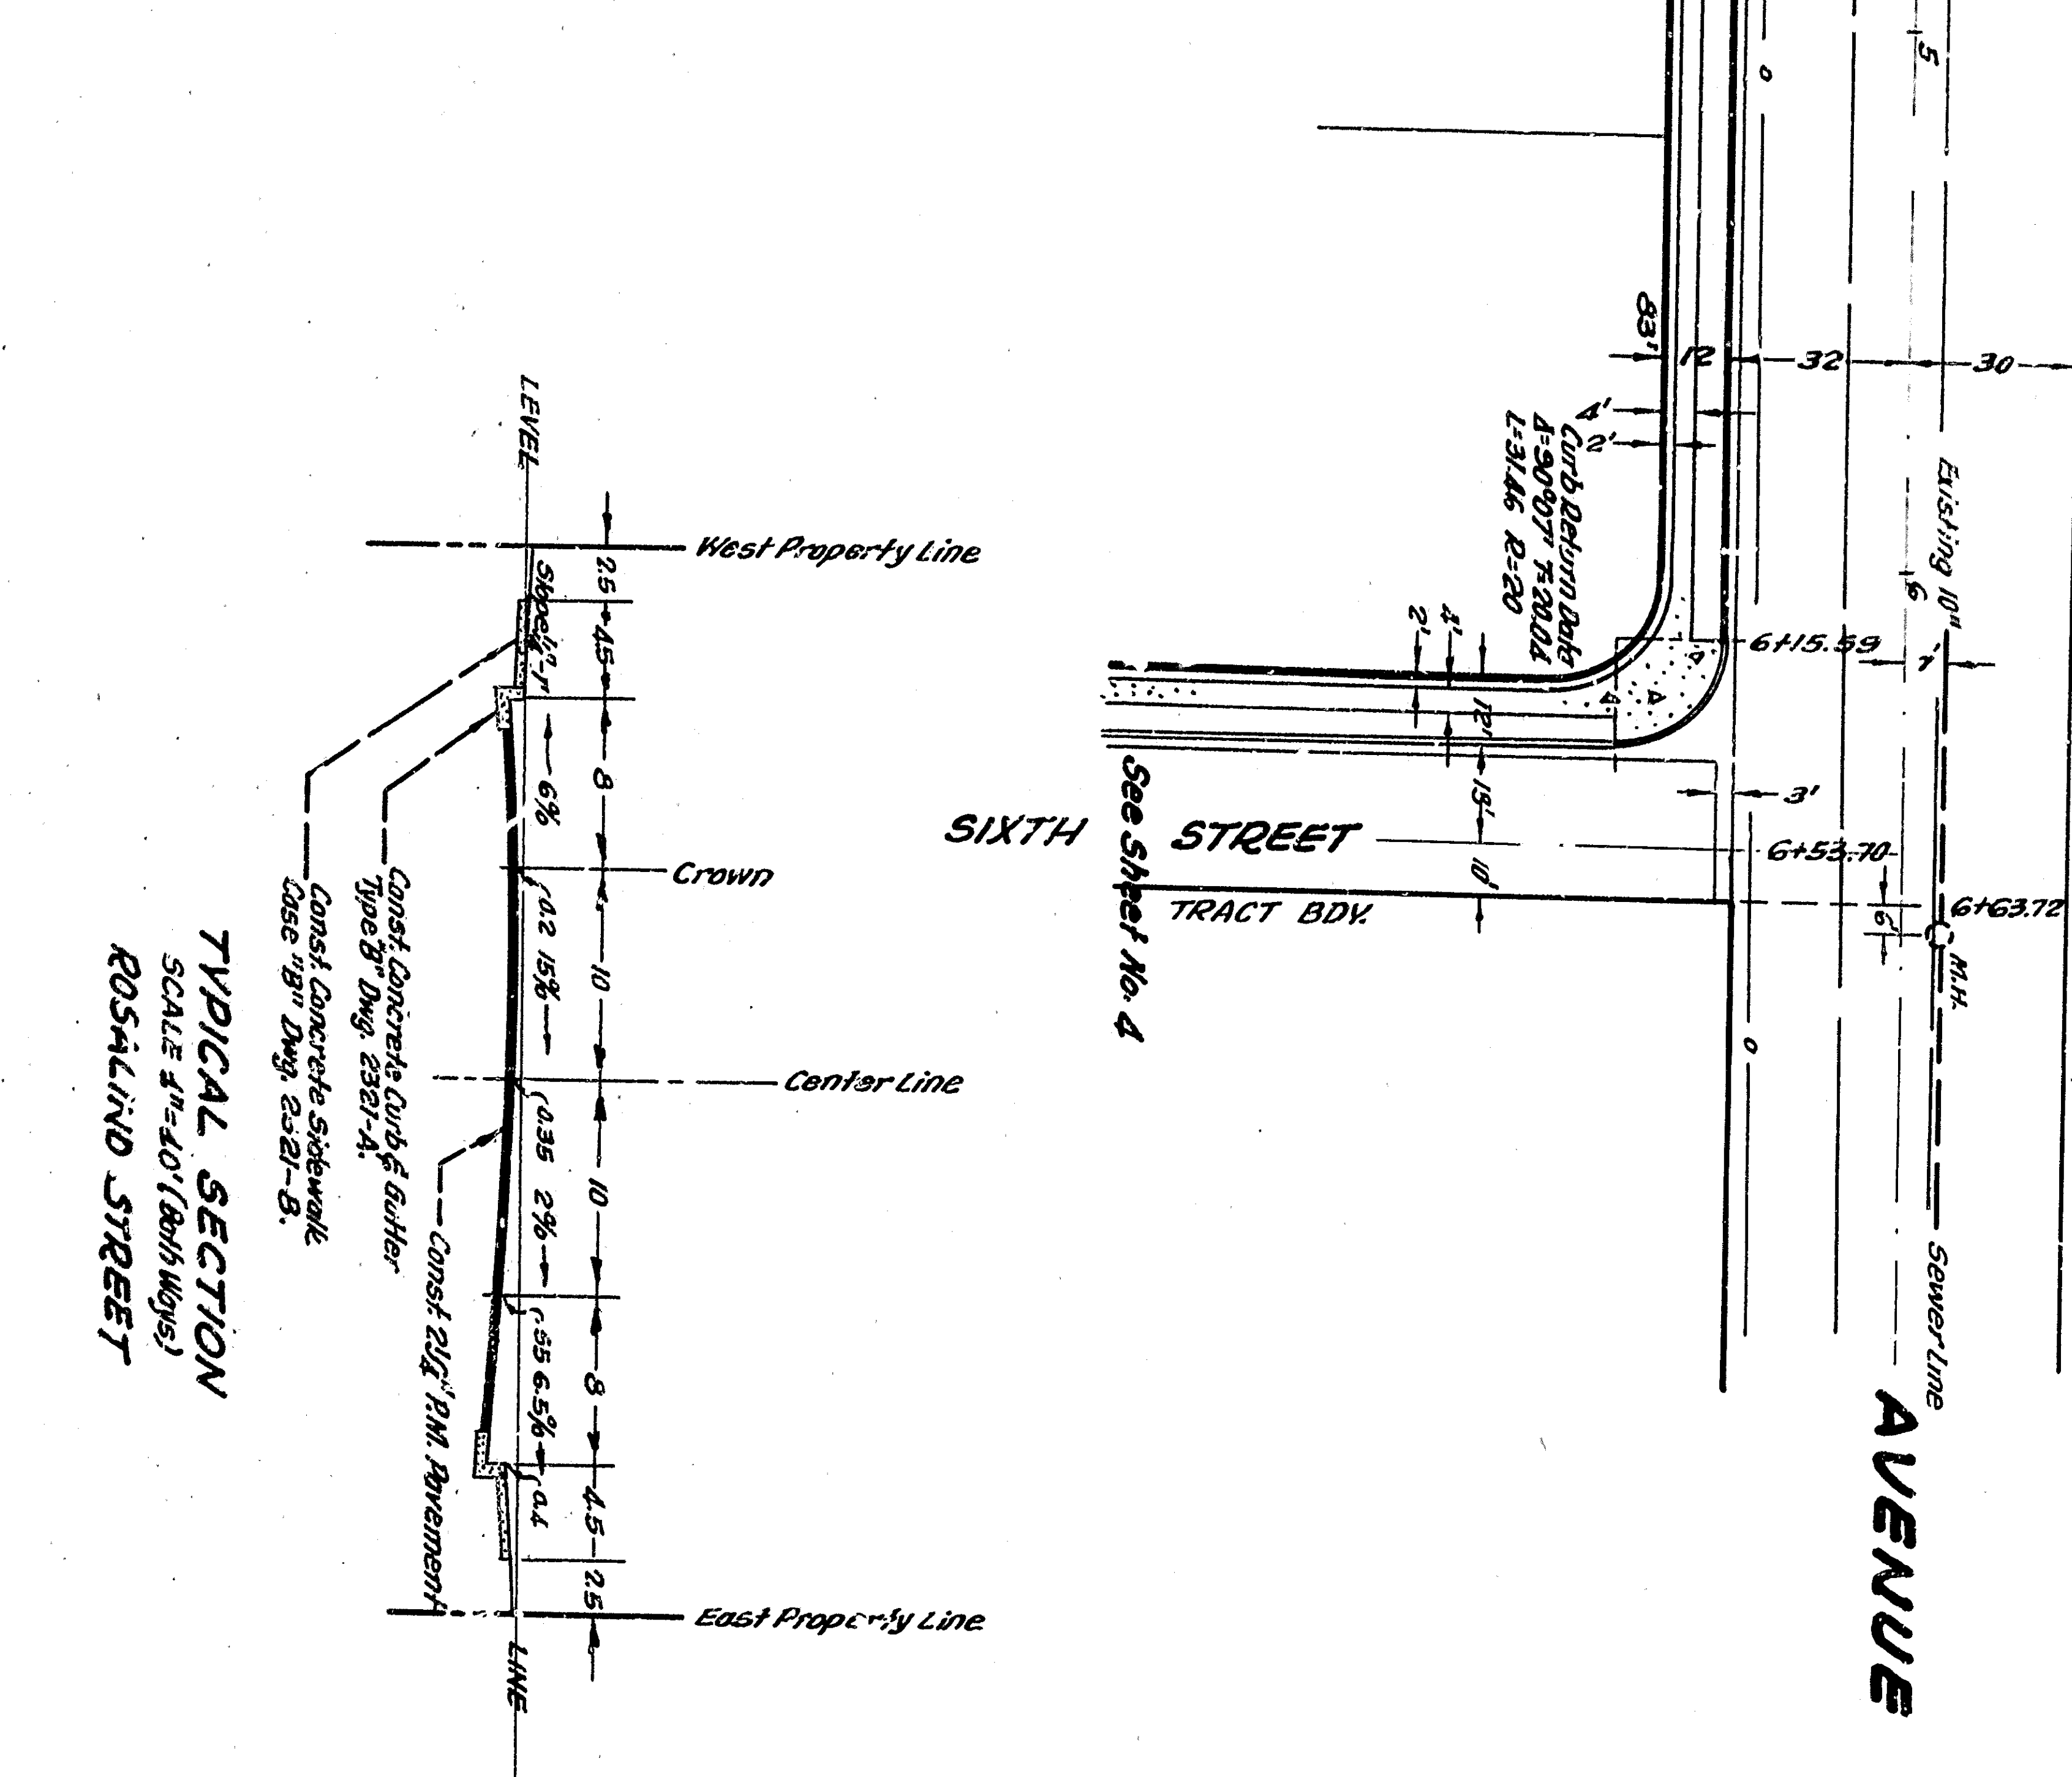


PEPPER AVENUE





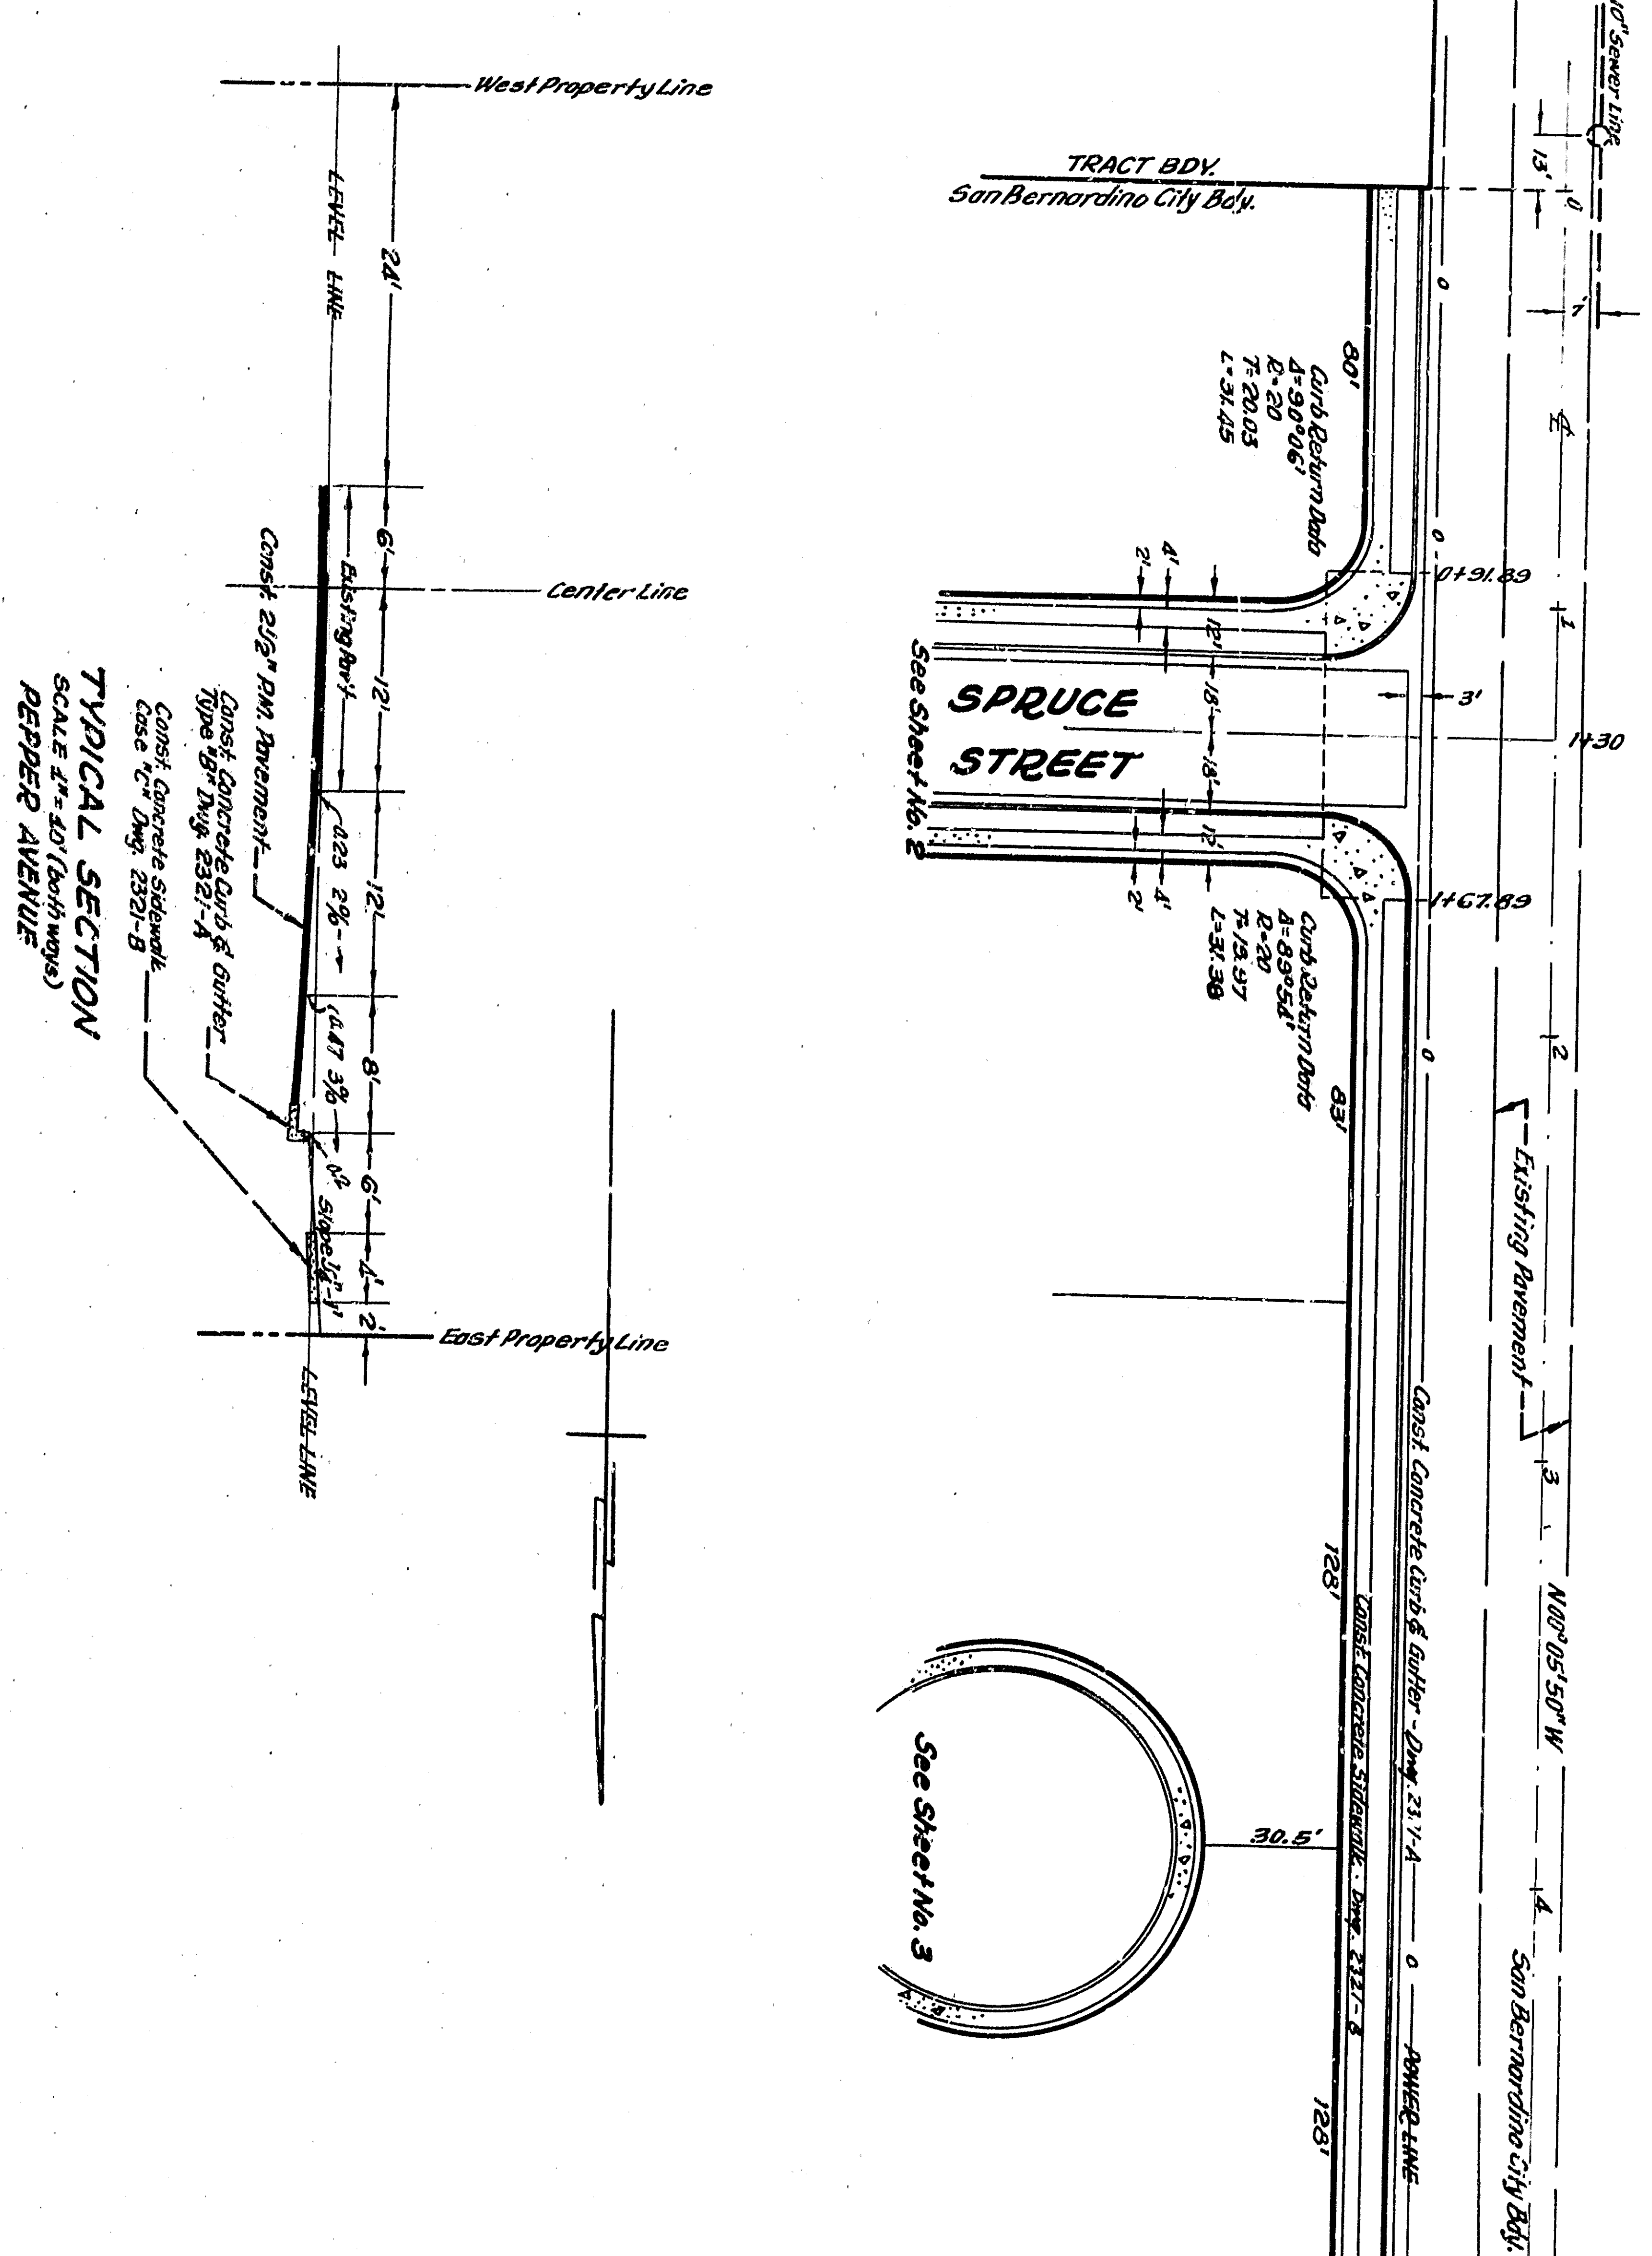


SHEET 5 OF 5 SHEETS

72-17-5707
DWG 2565

FA 68, No. 9

PEPPER AVENUE

  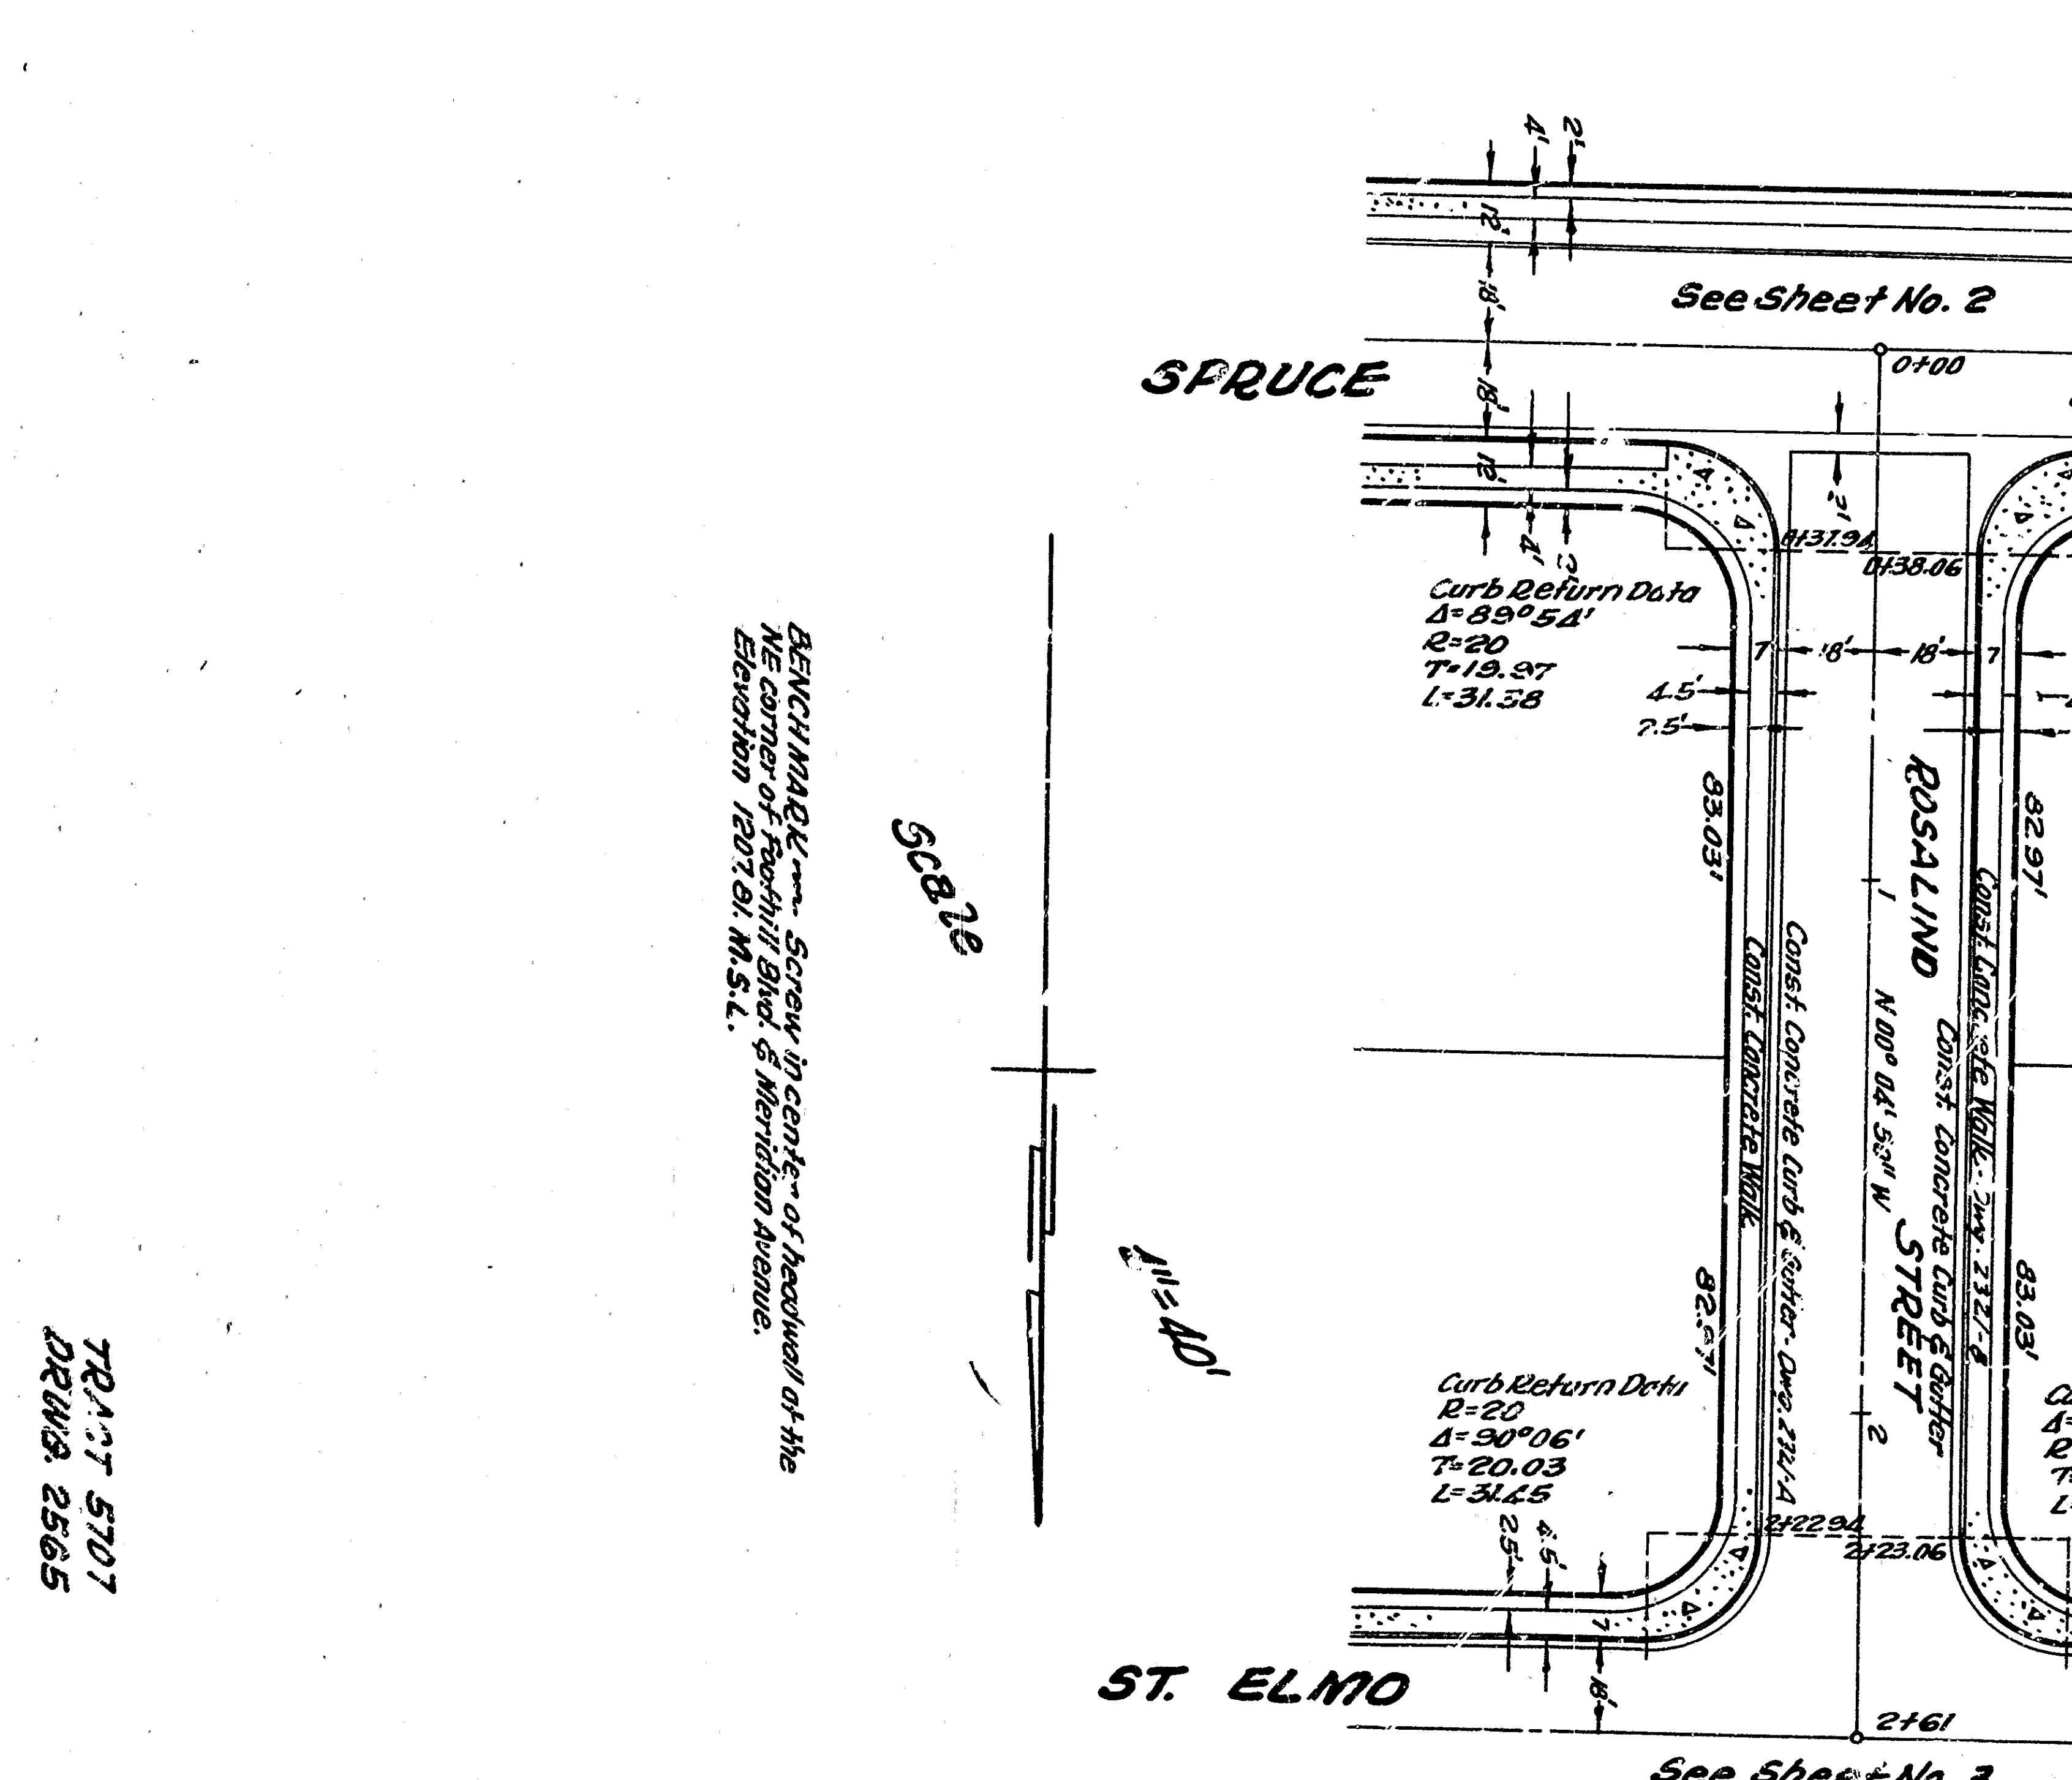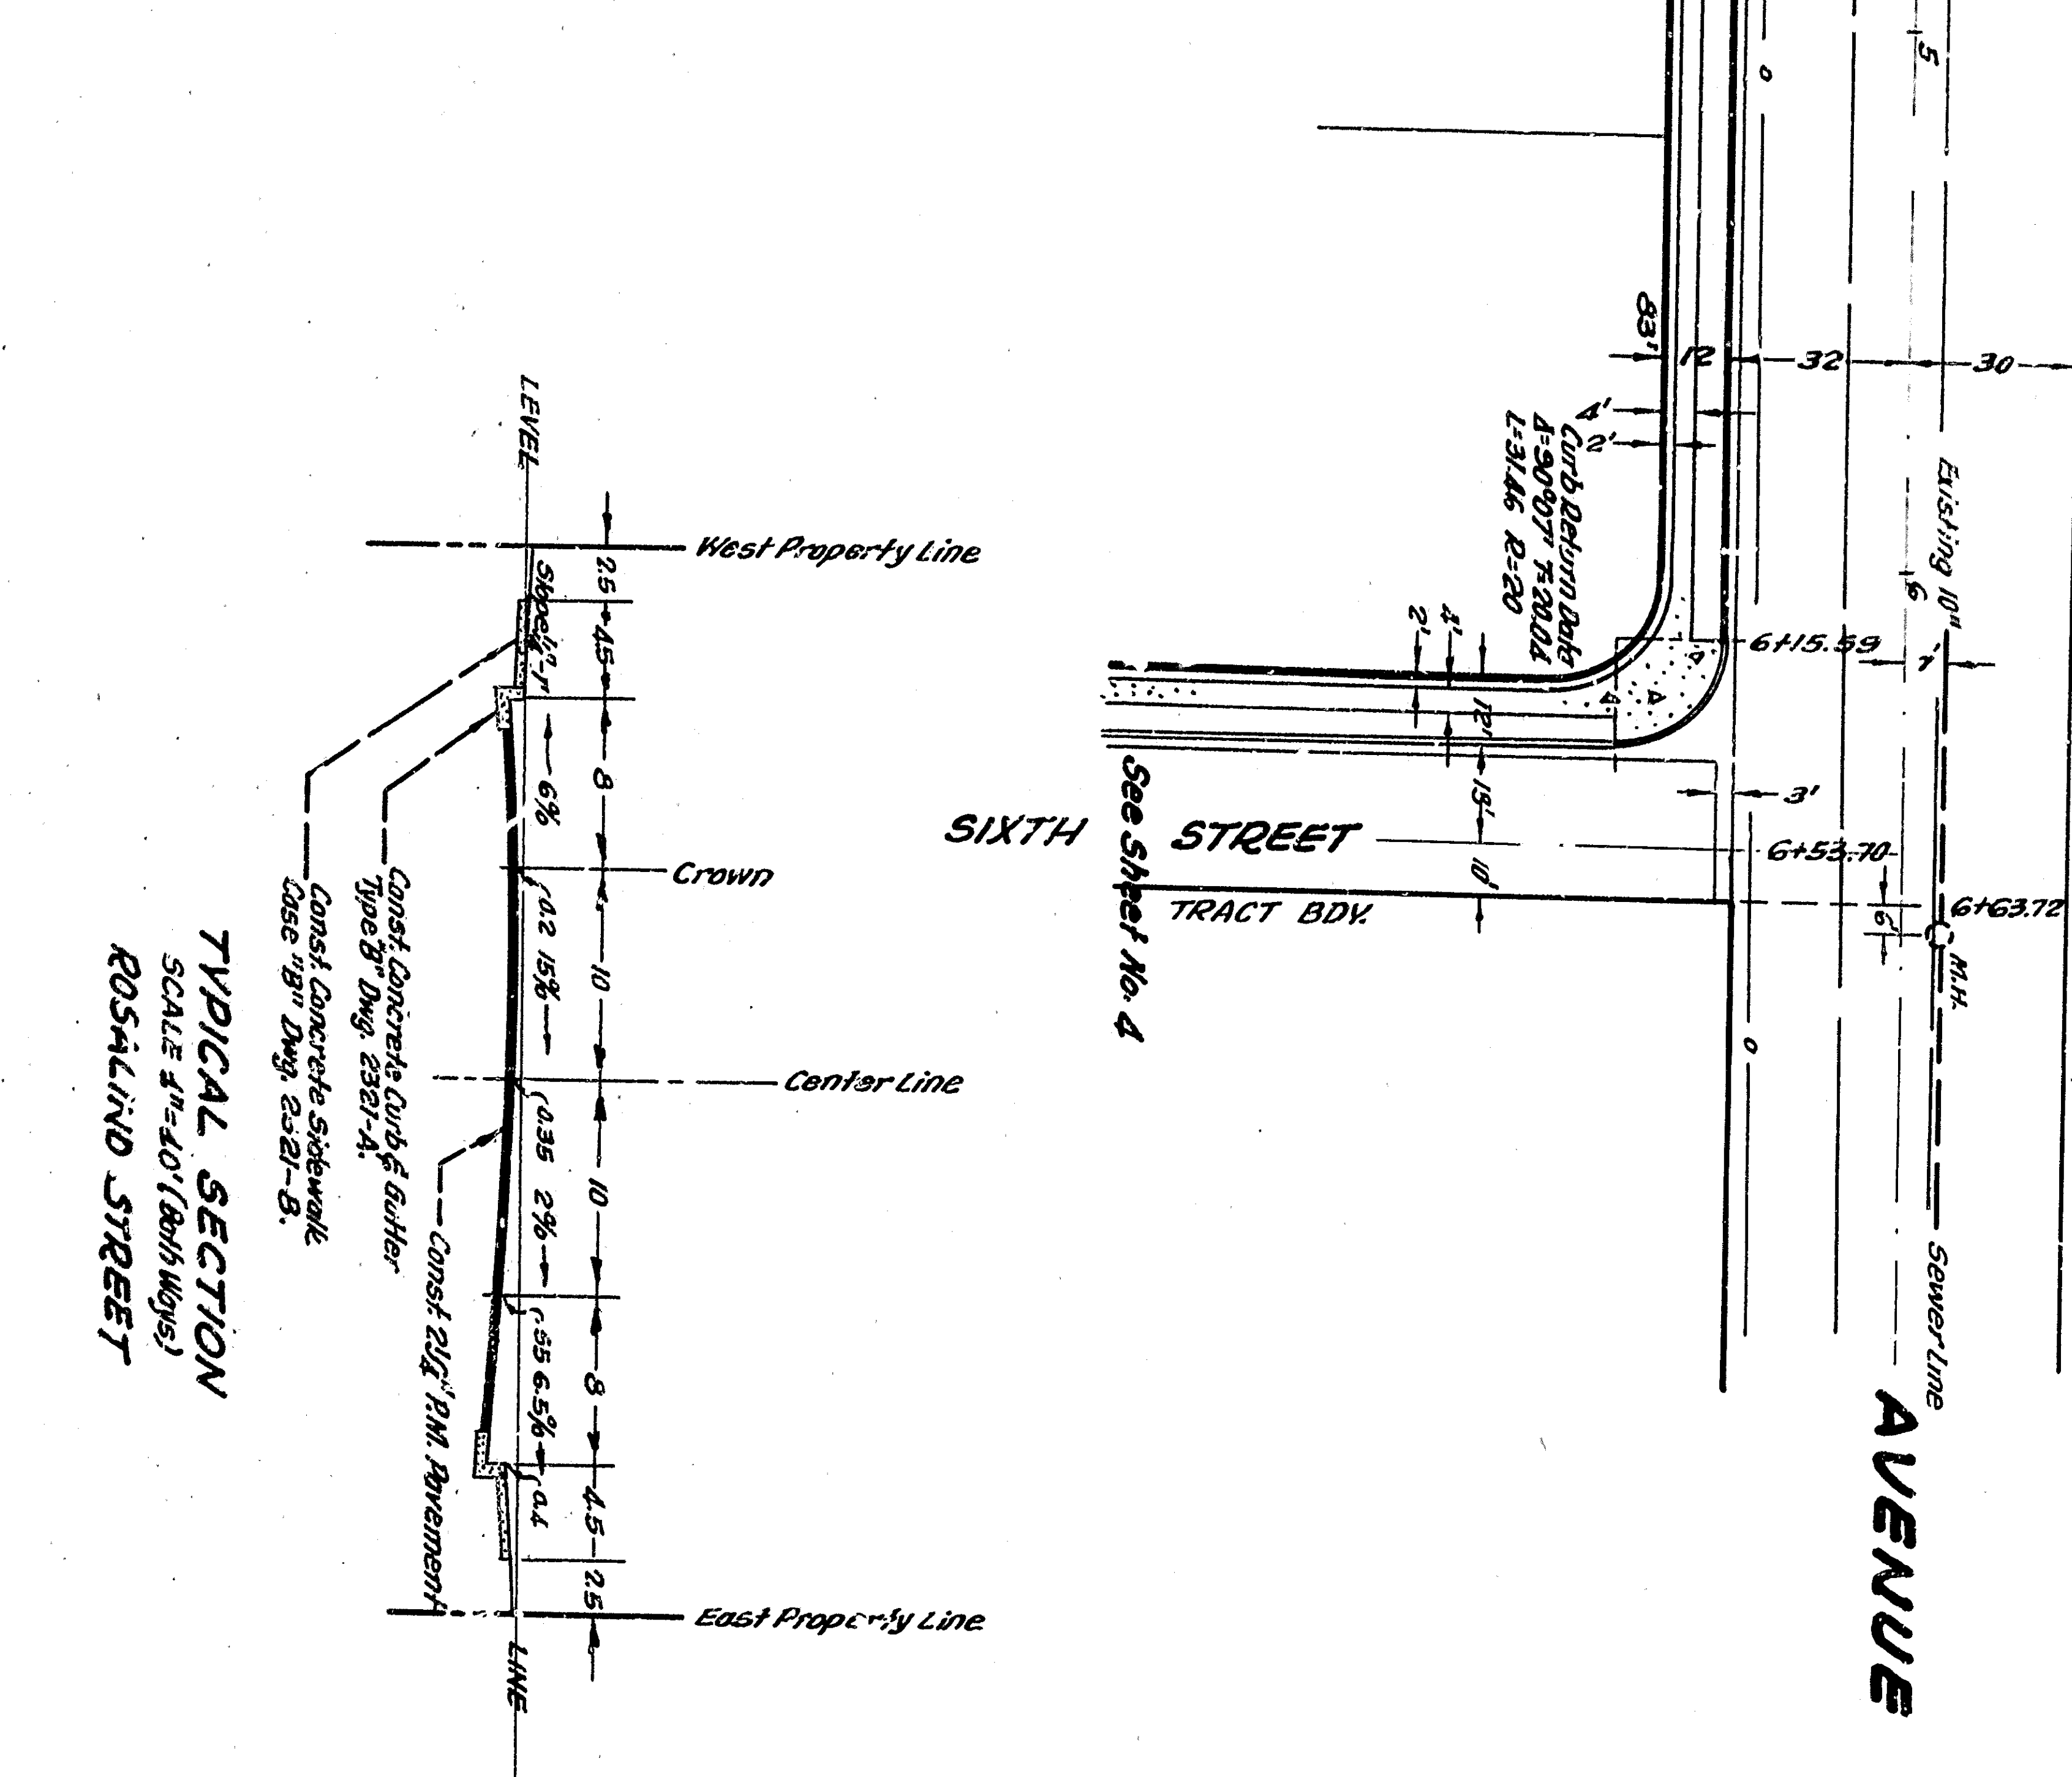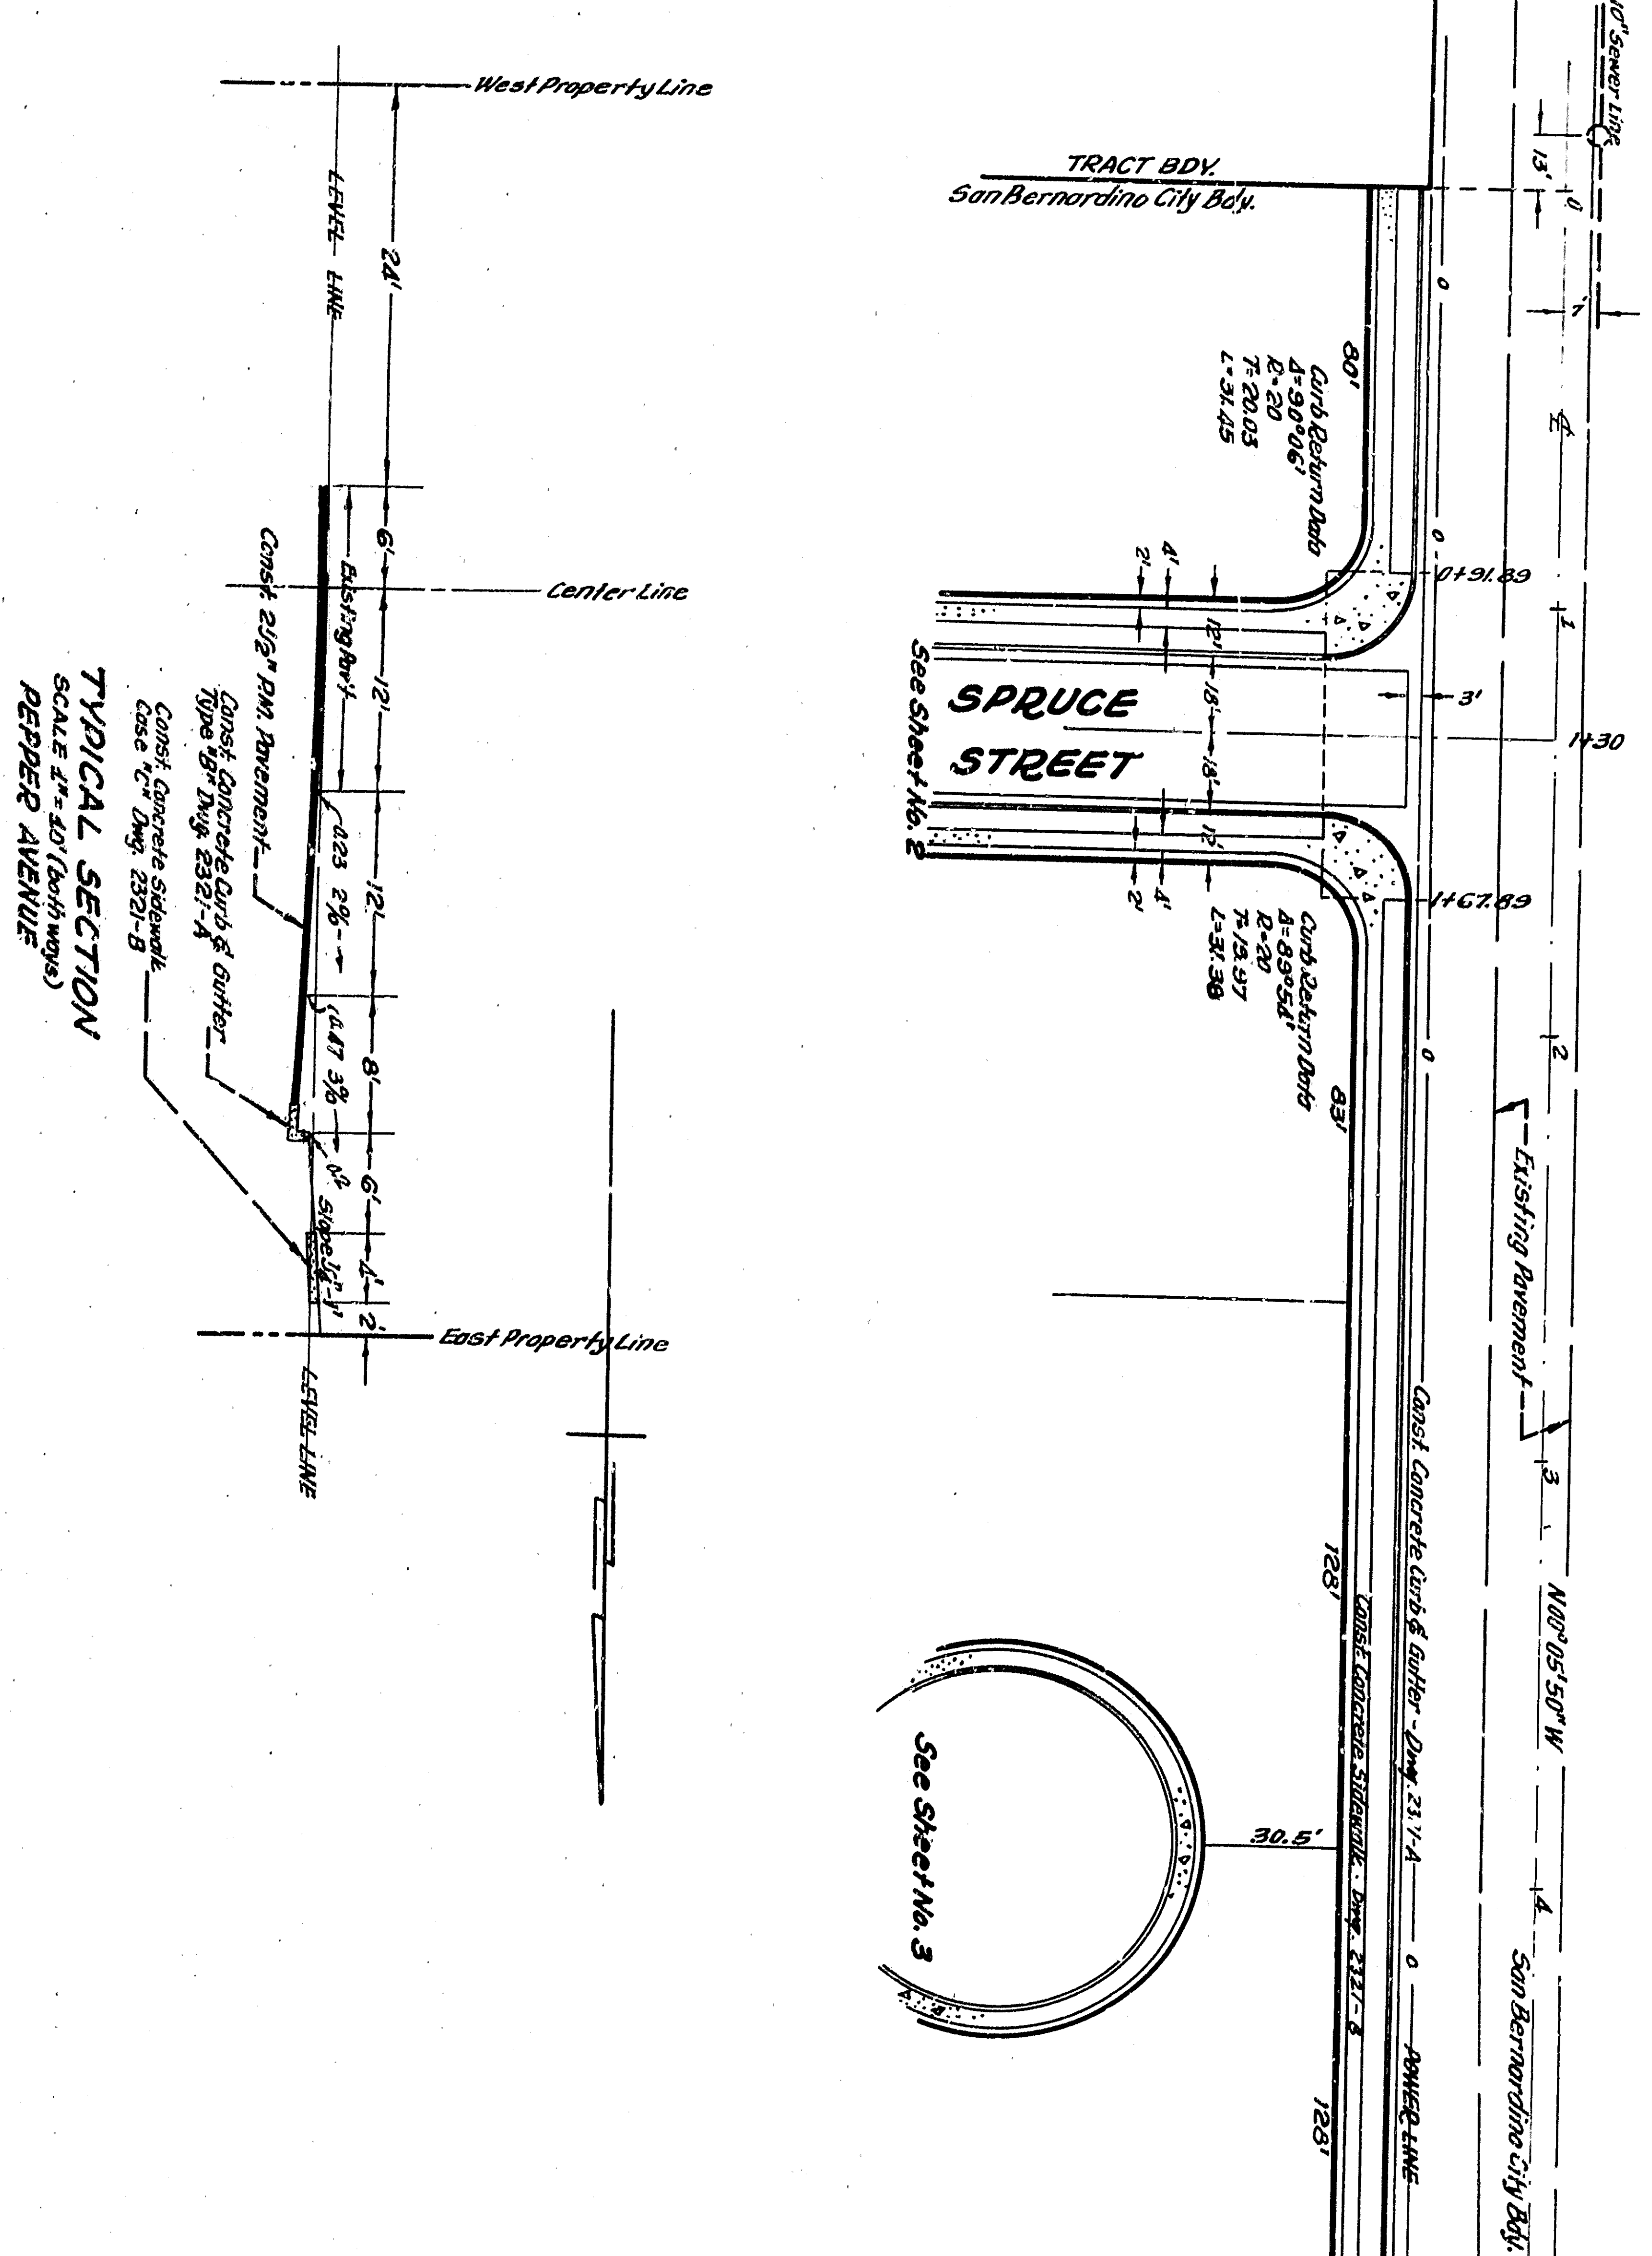

SHEET 5 OF 5 SHEETS

72-1-17 5707
DWG 2565

Scale 1"=10'

REVISIONS
1. 11/15/54
