




PLAN
 Scale 1" = 40'

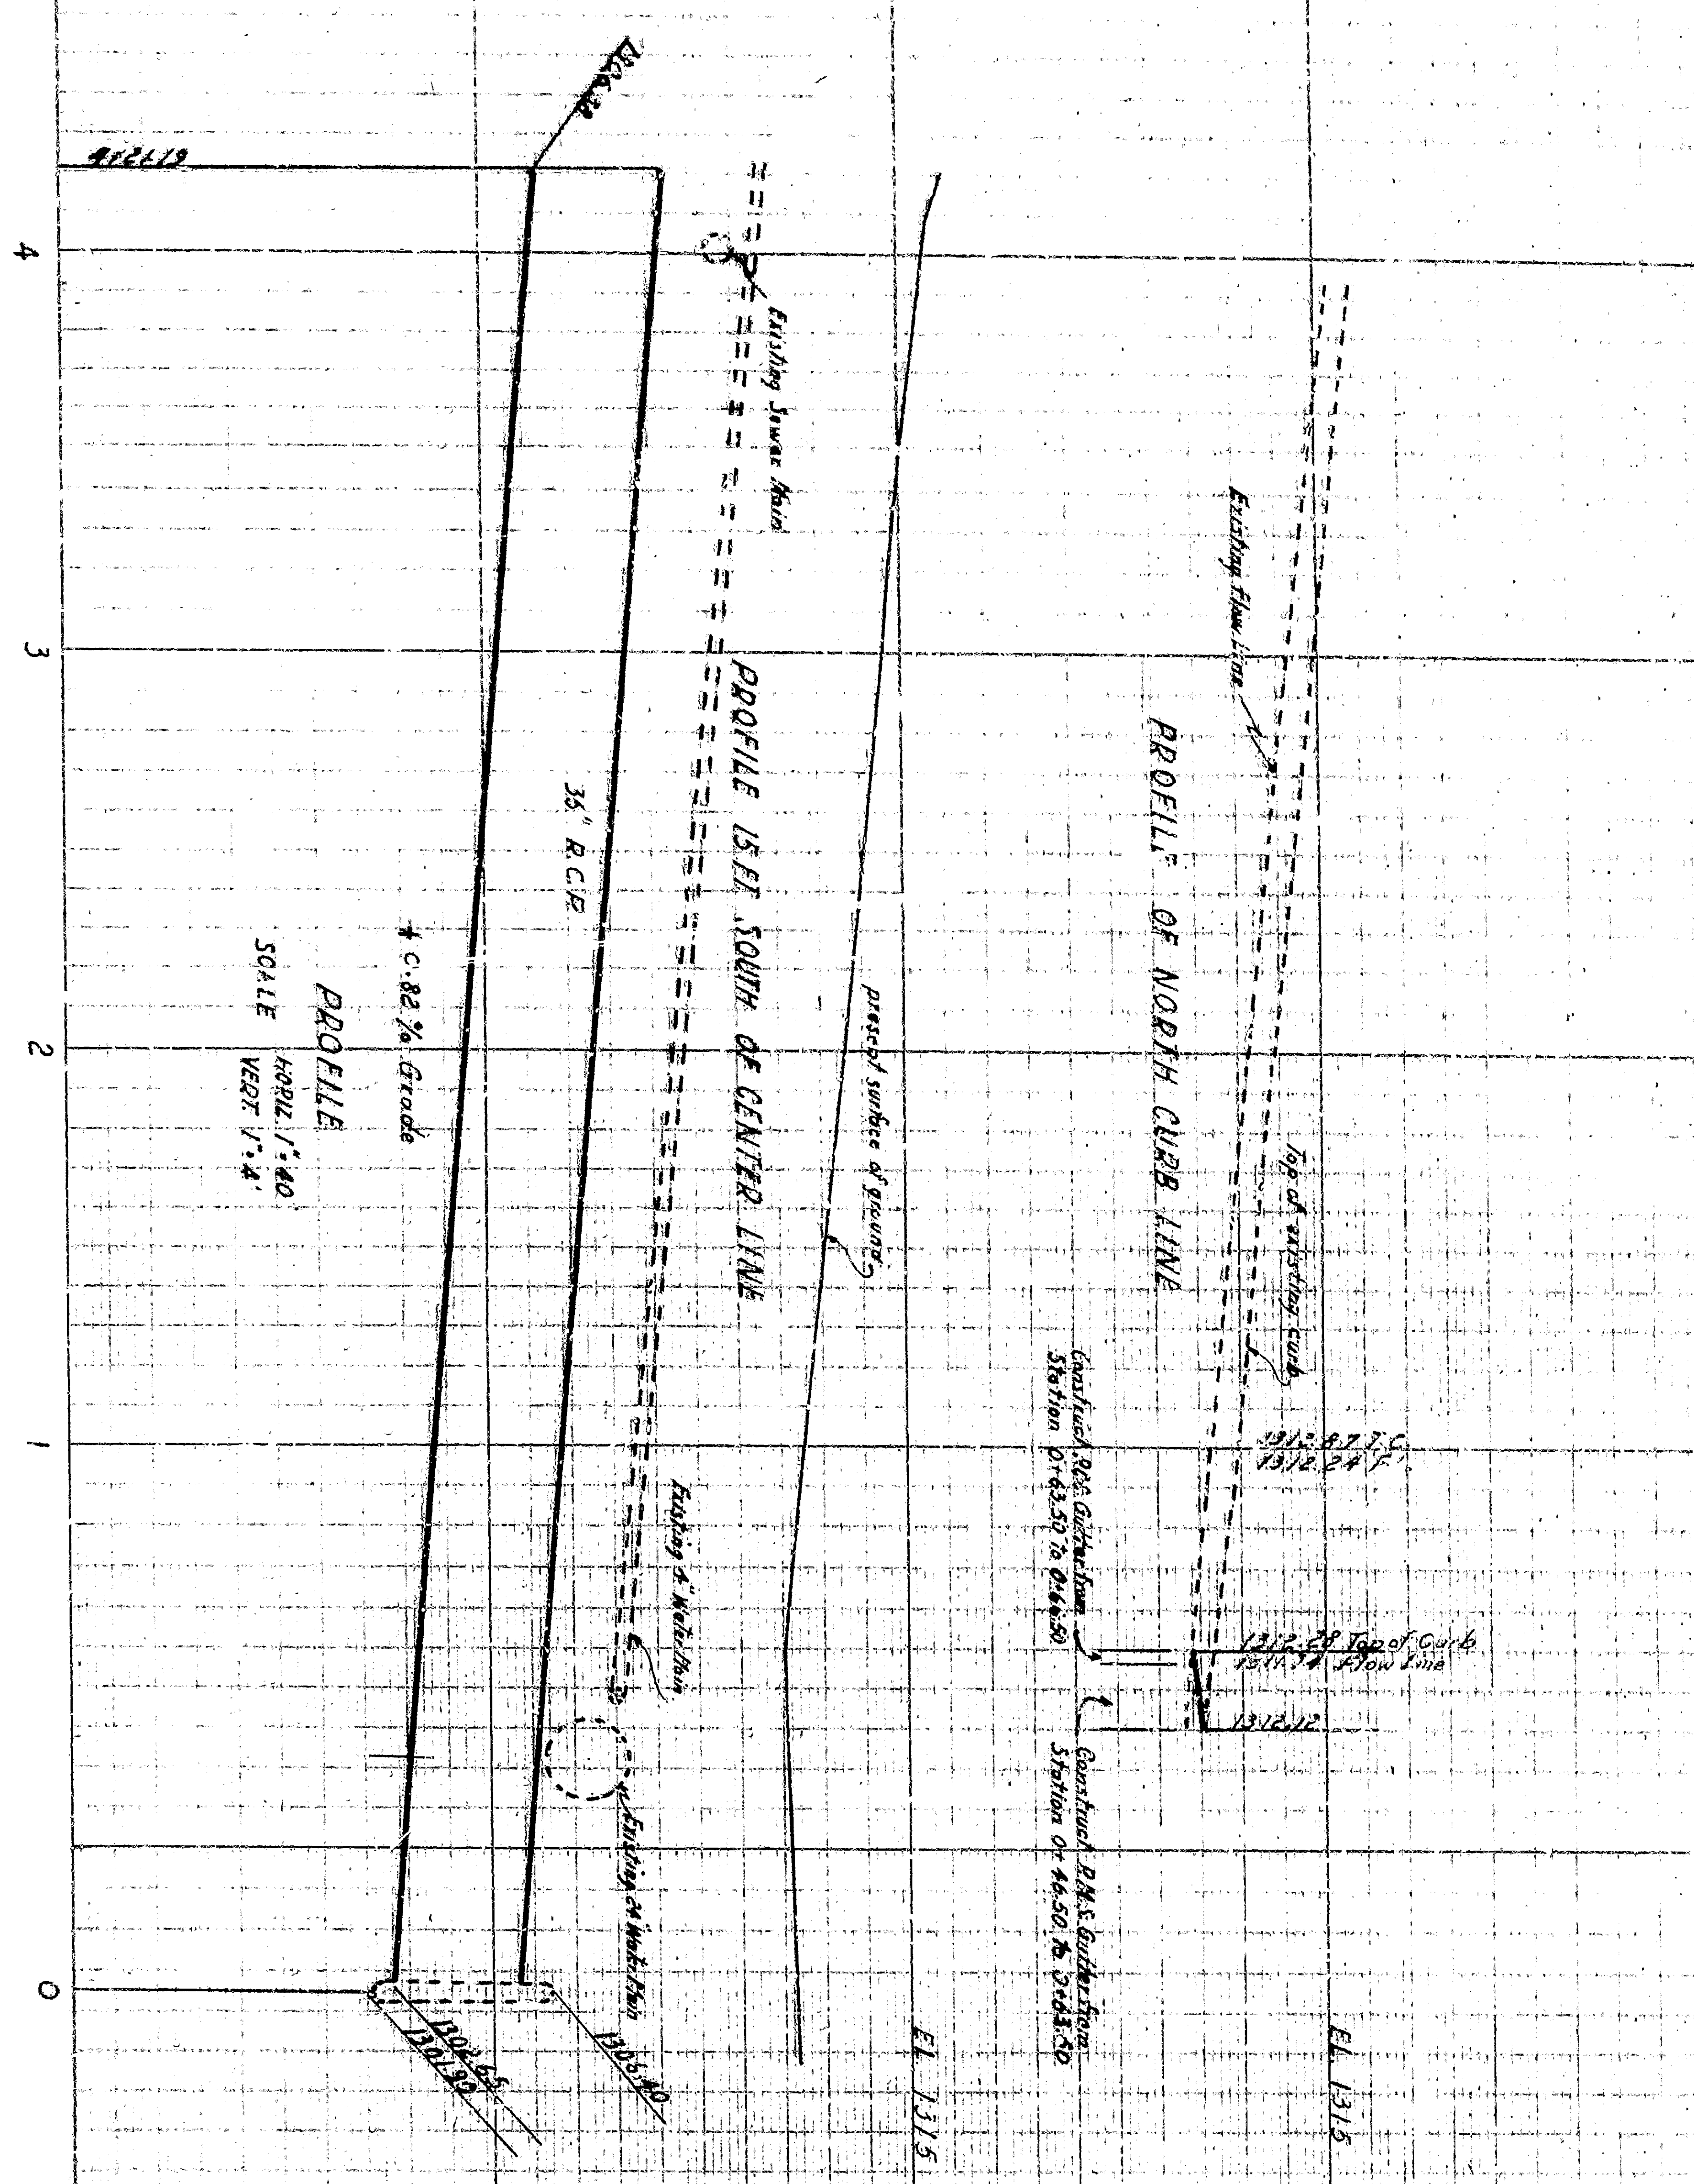


PROFILES
 SCALE VERT 1" = 4'

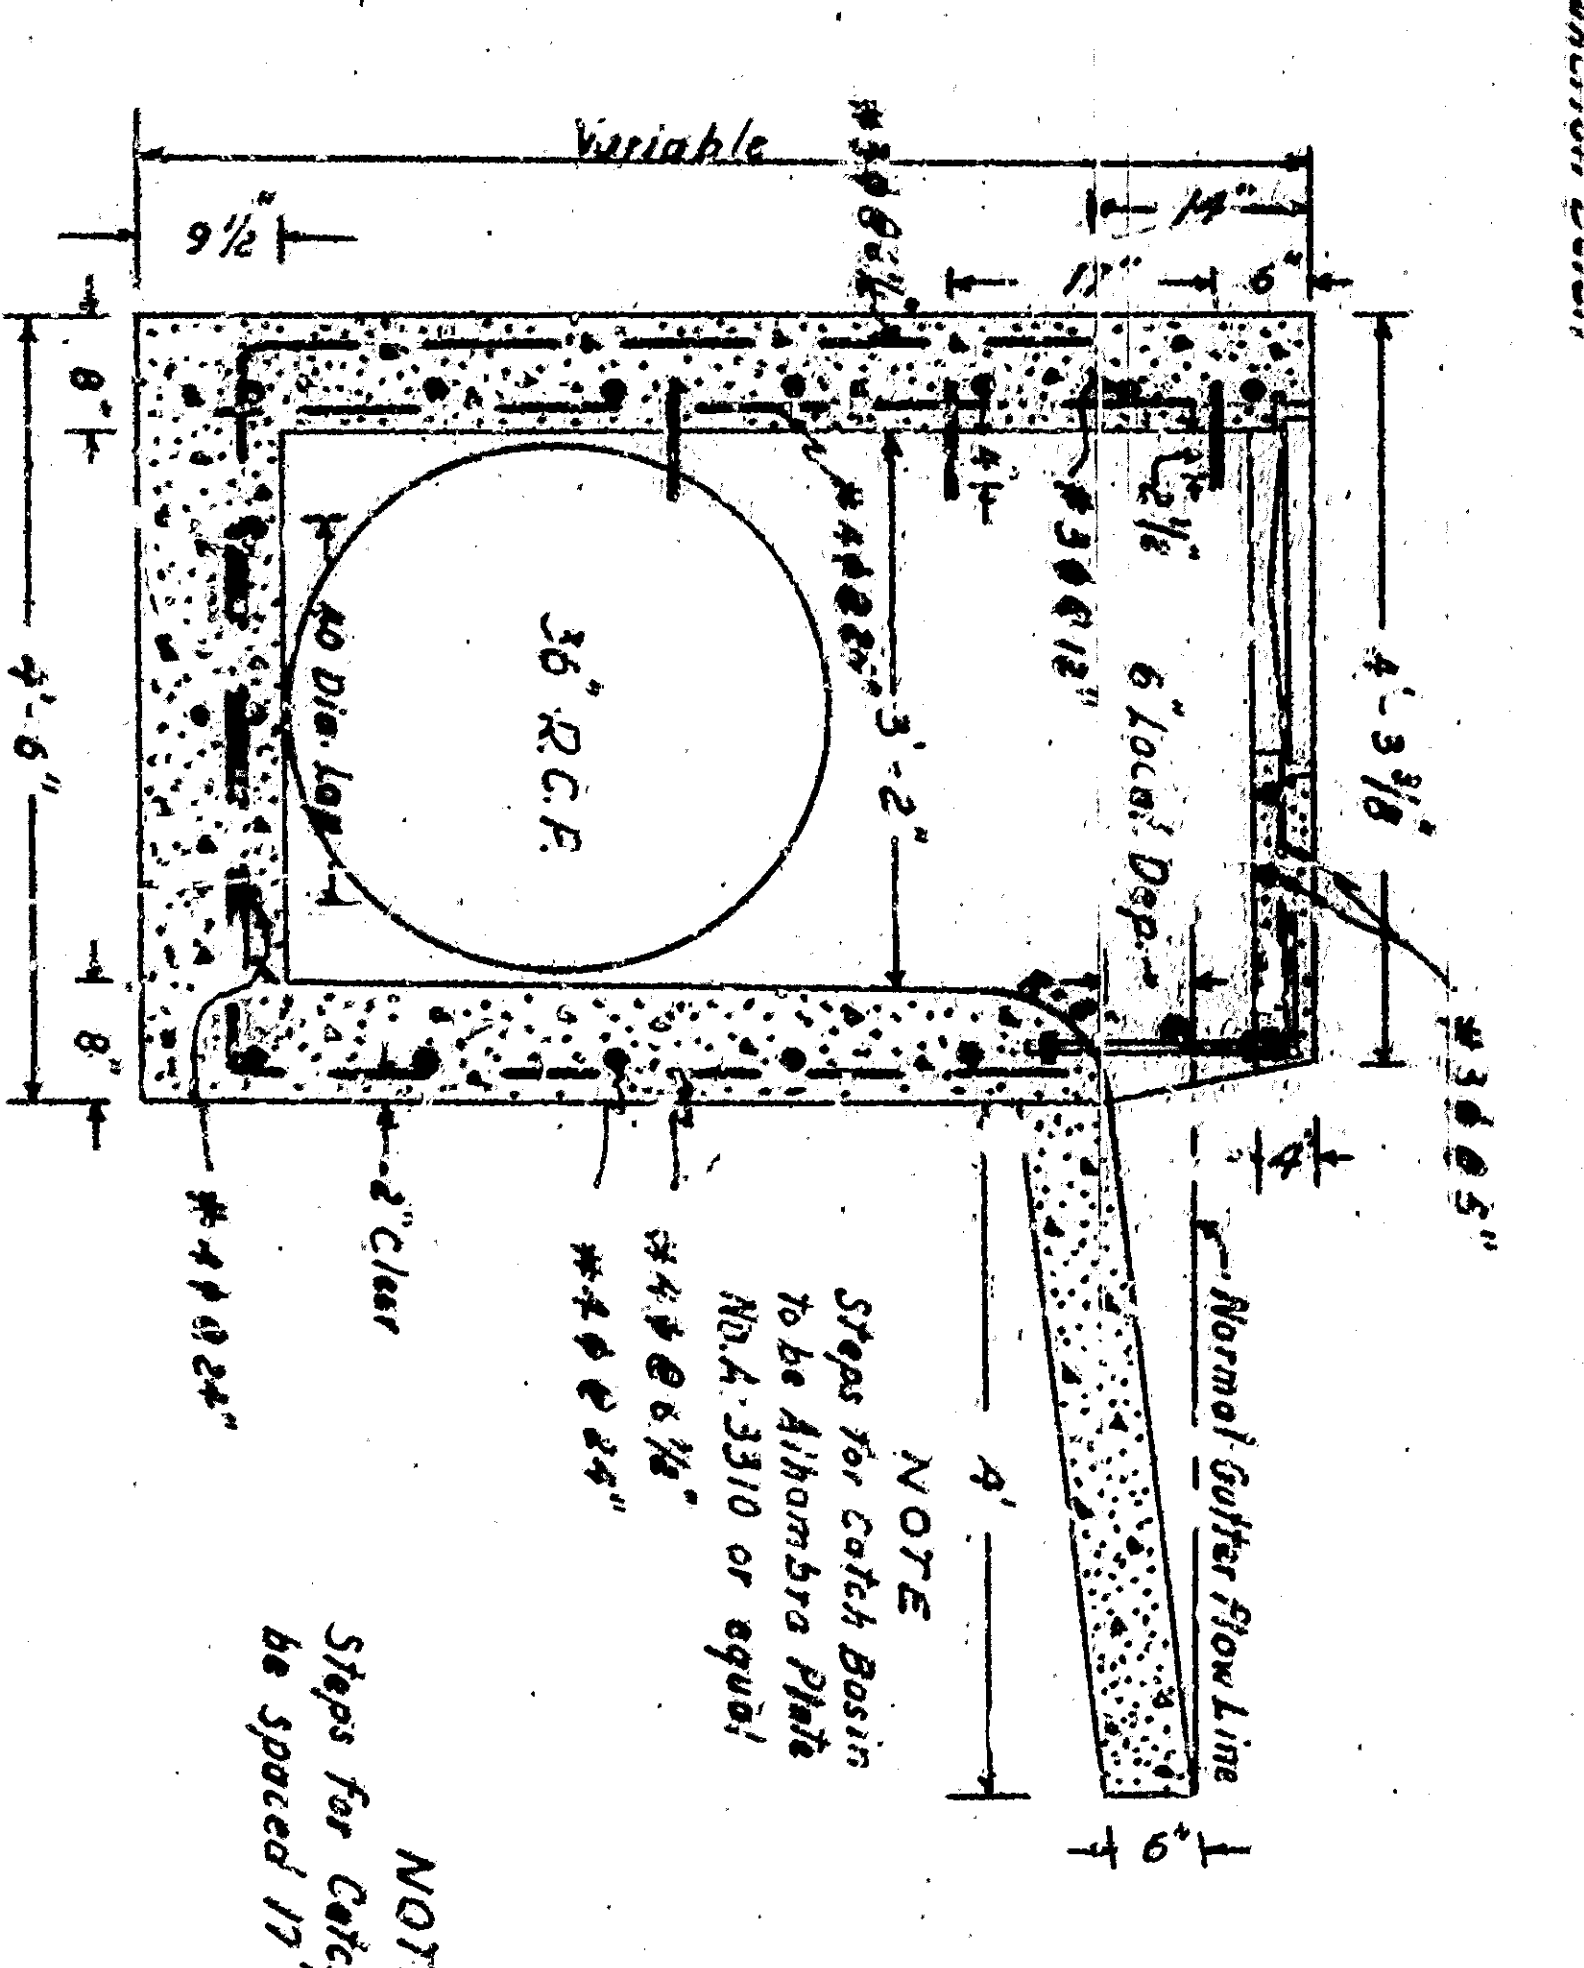


ANCHOR DETAIL
 Scale 1" = 1'

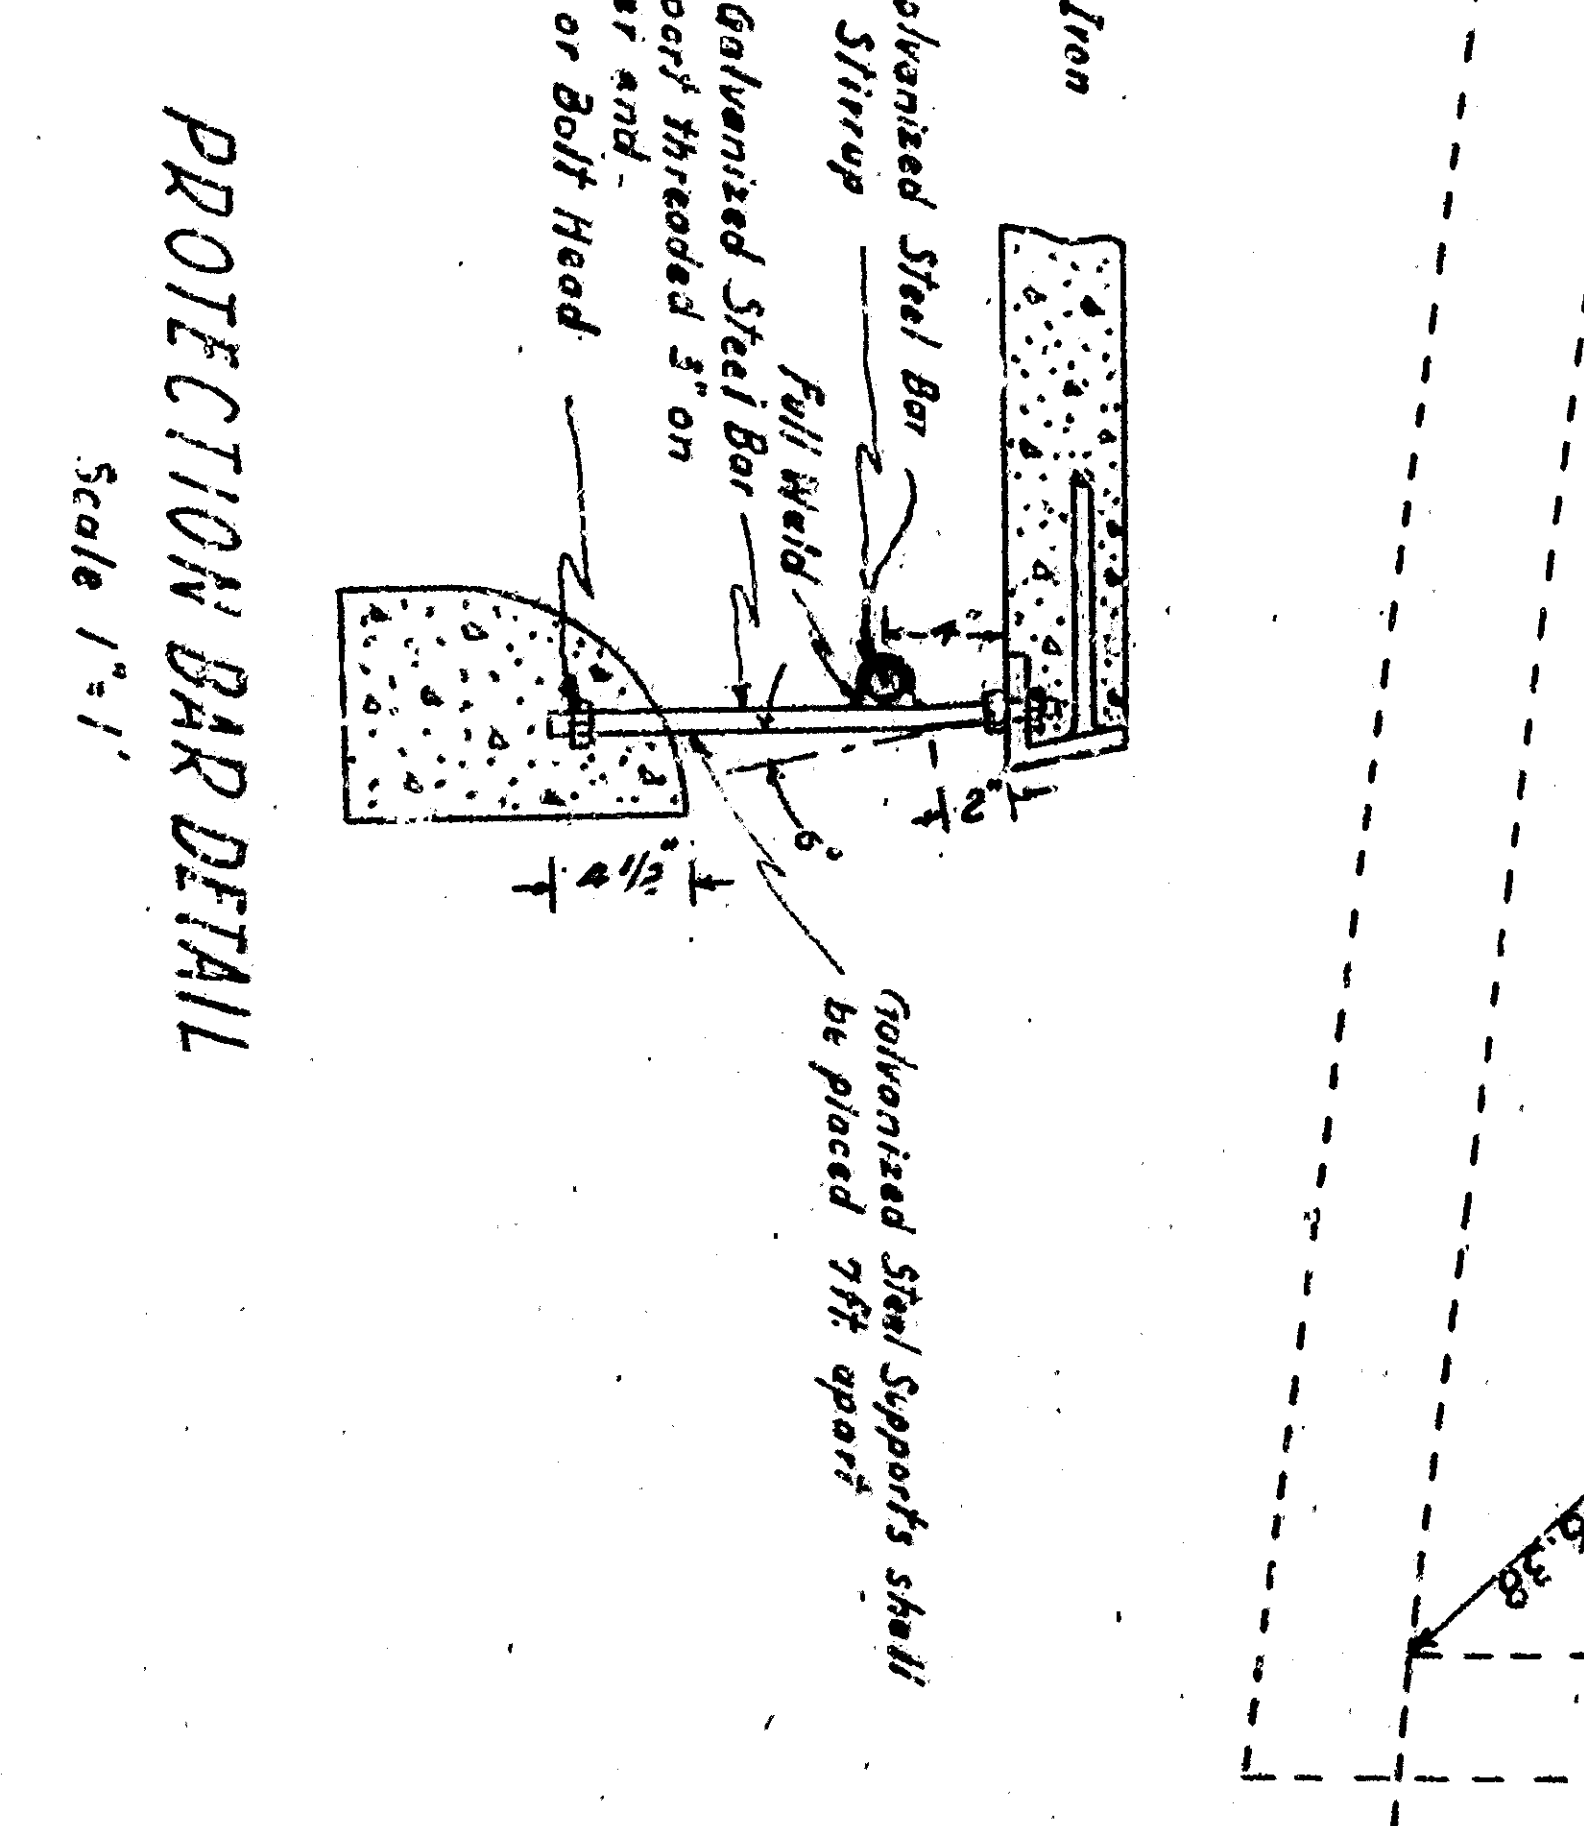


PROTECTION BAR DETAIL
 Scale 1" = 1'

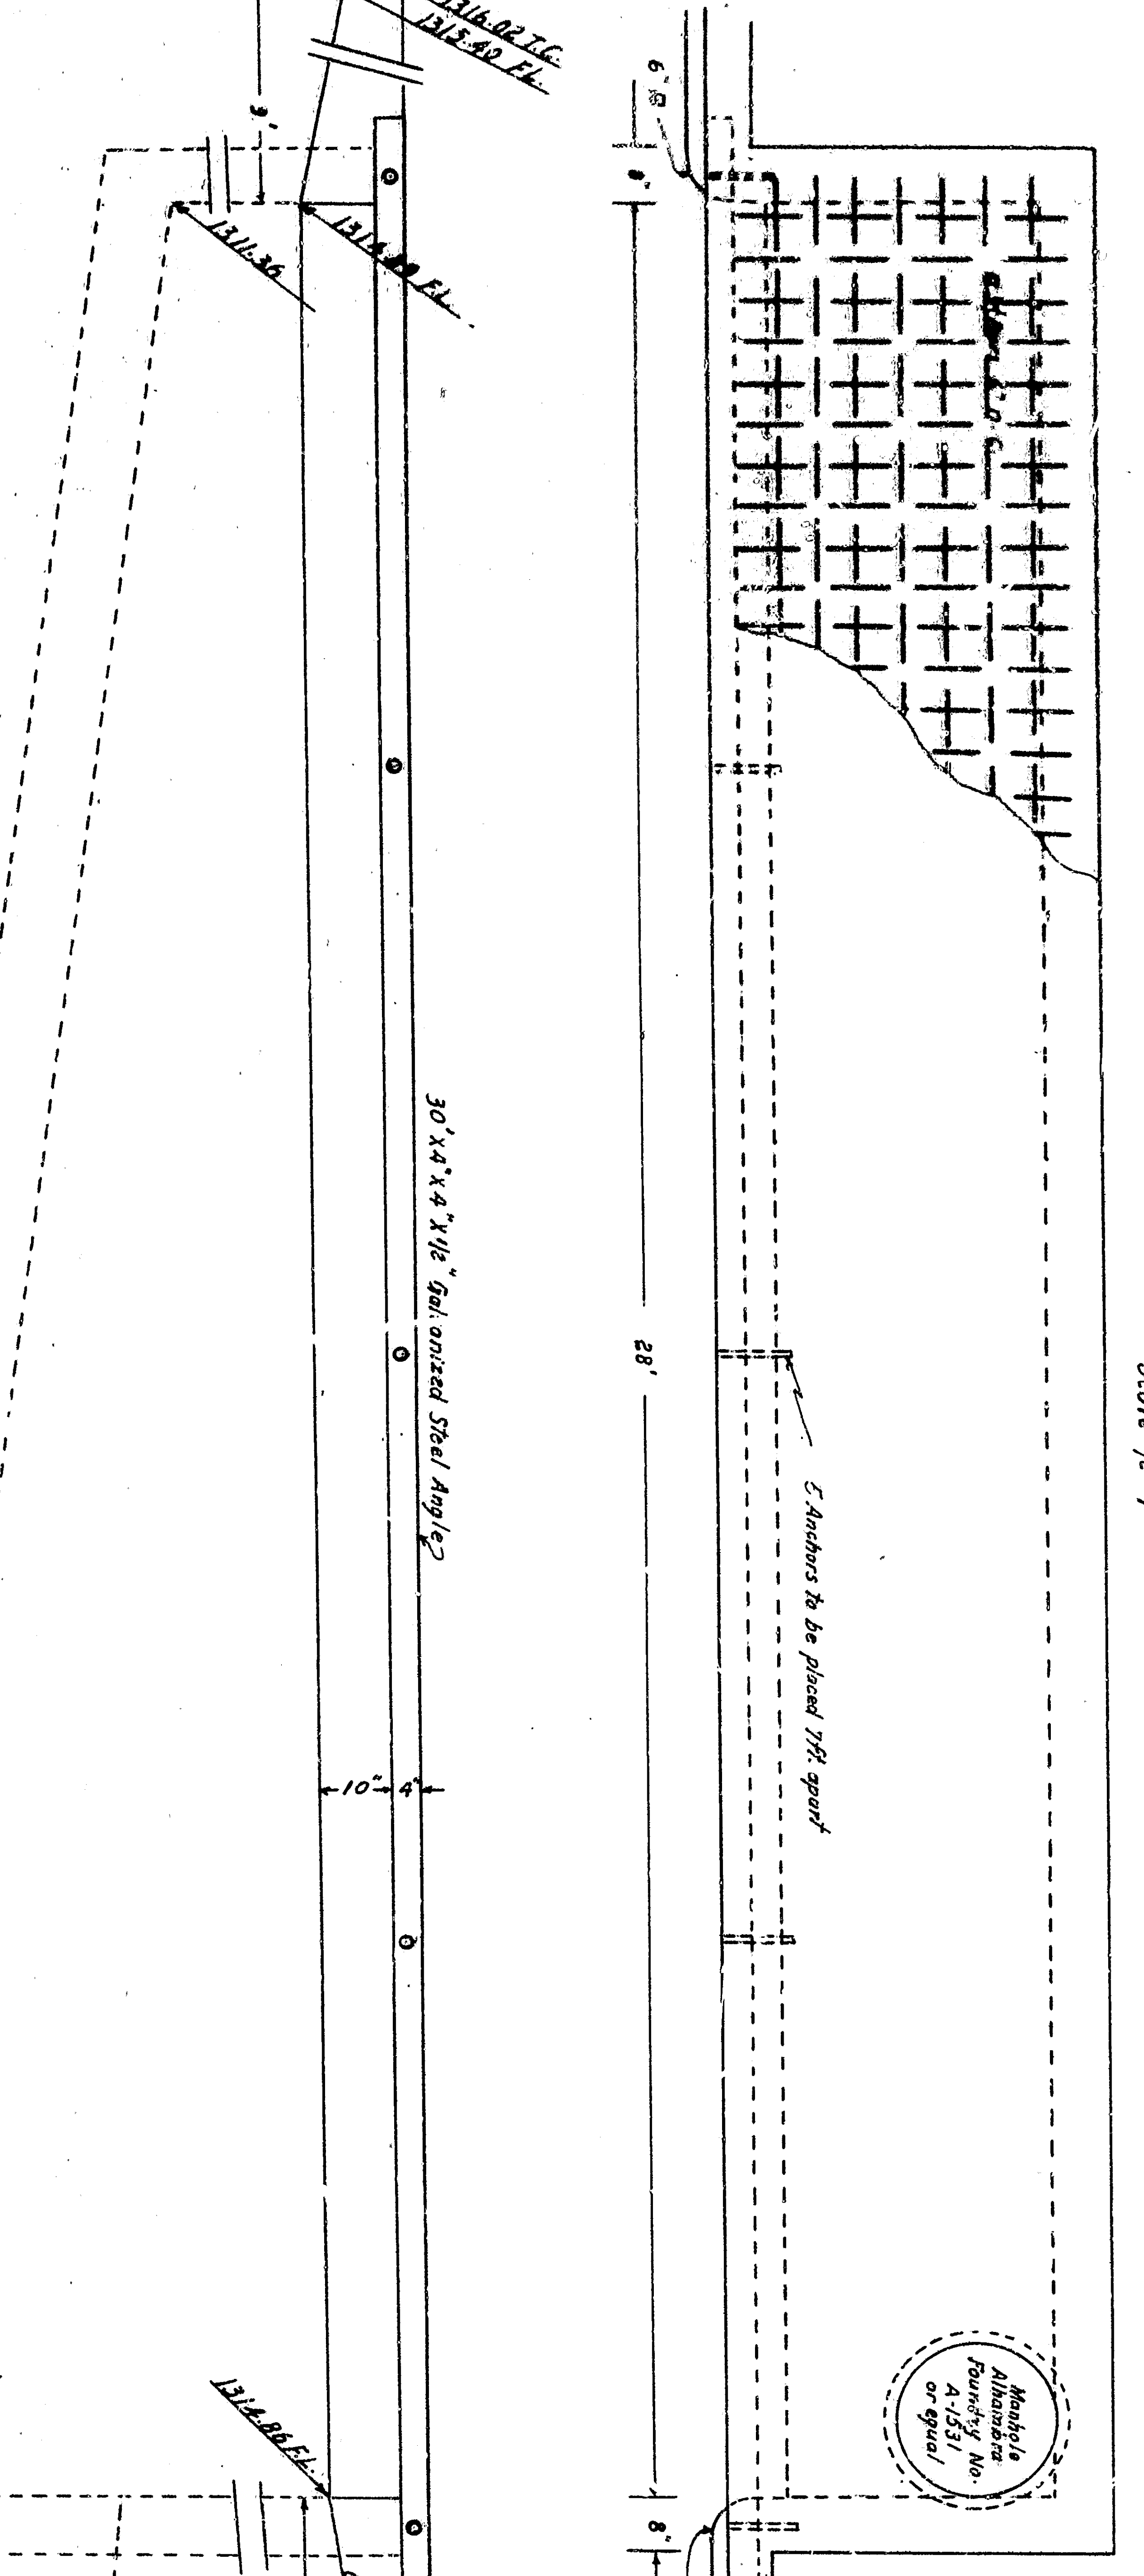

INLET DETAIL
 Scale 1/2" = 1'

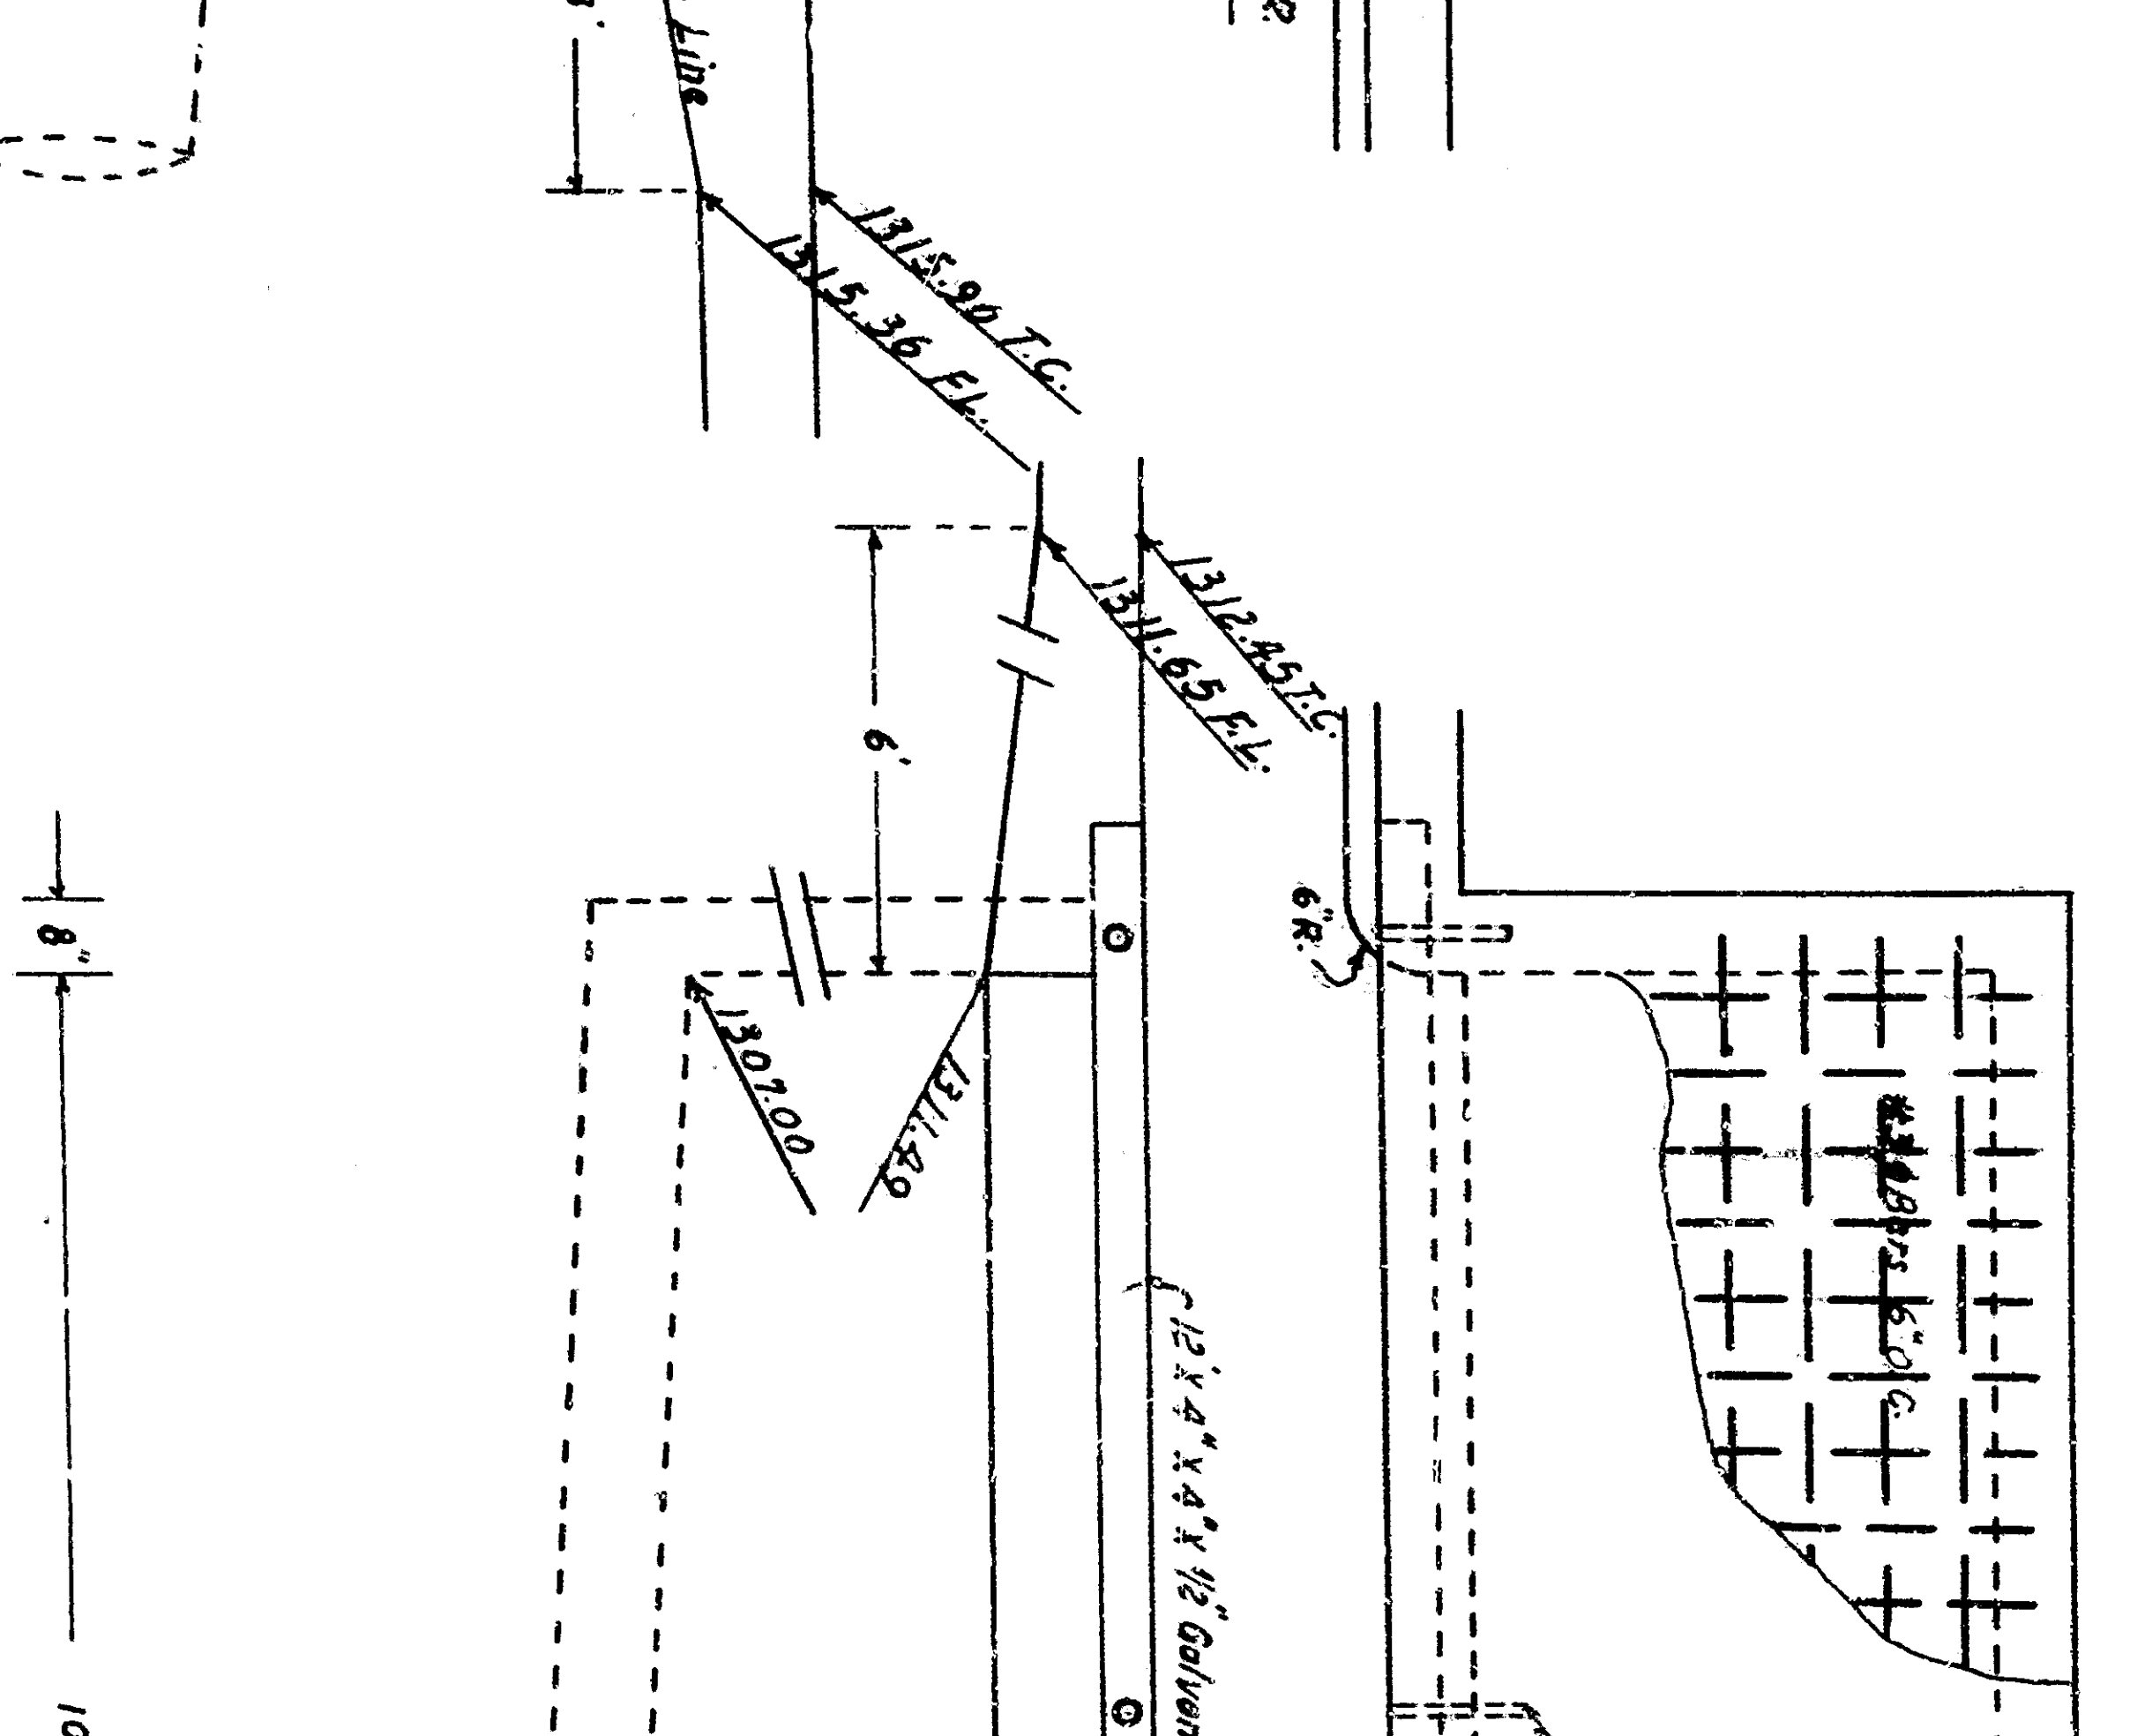

INLET DETAIL
 Scale 1/2" = 1'

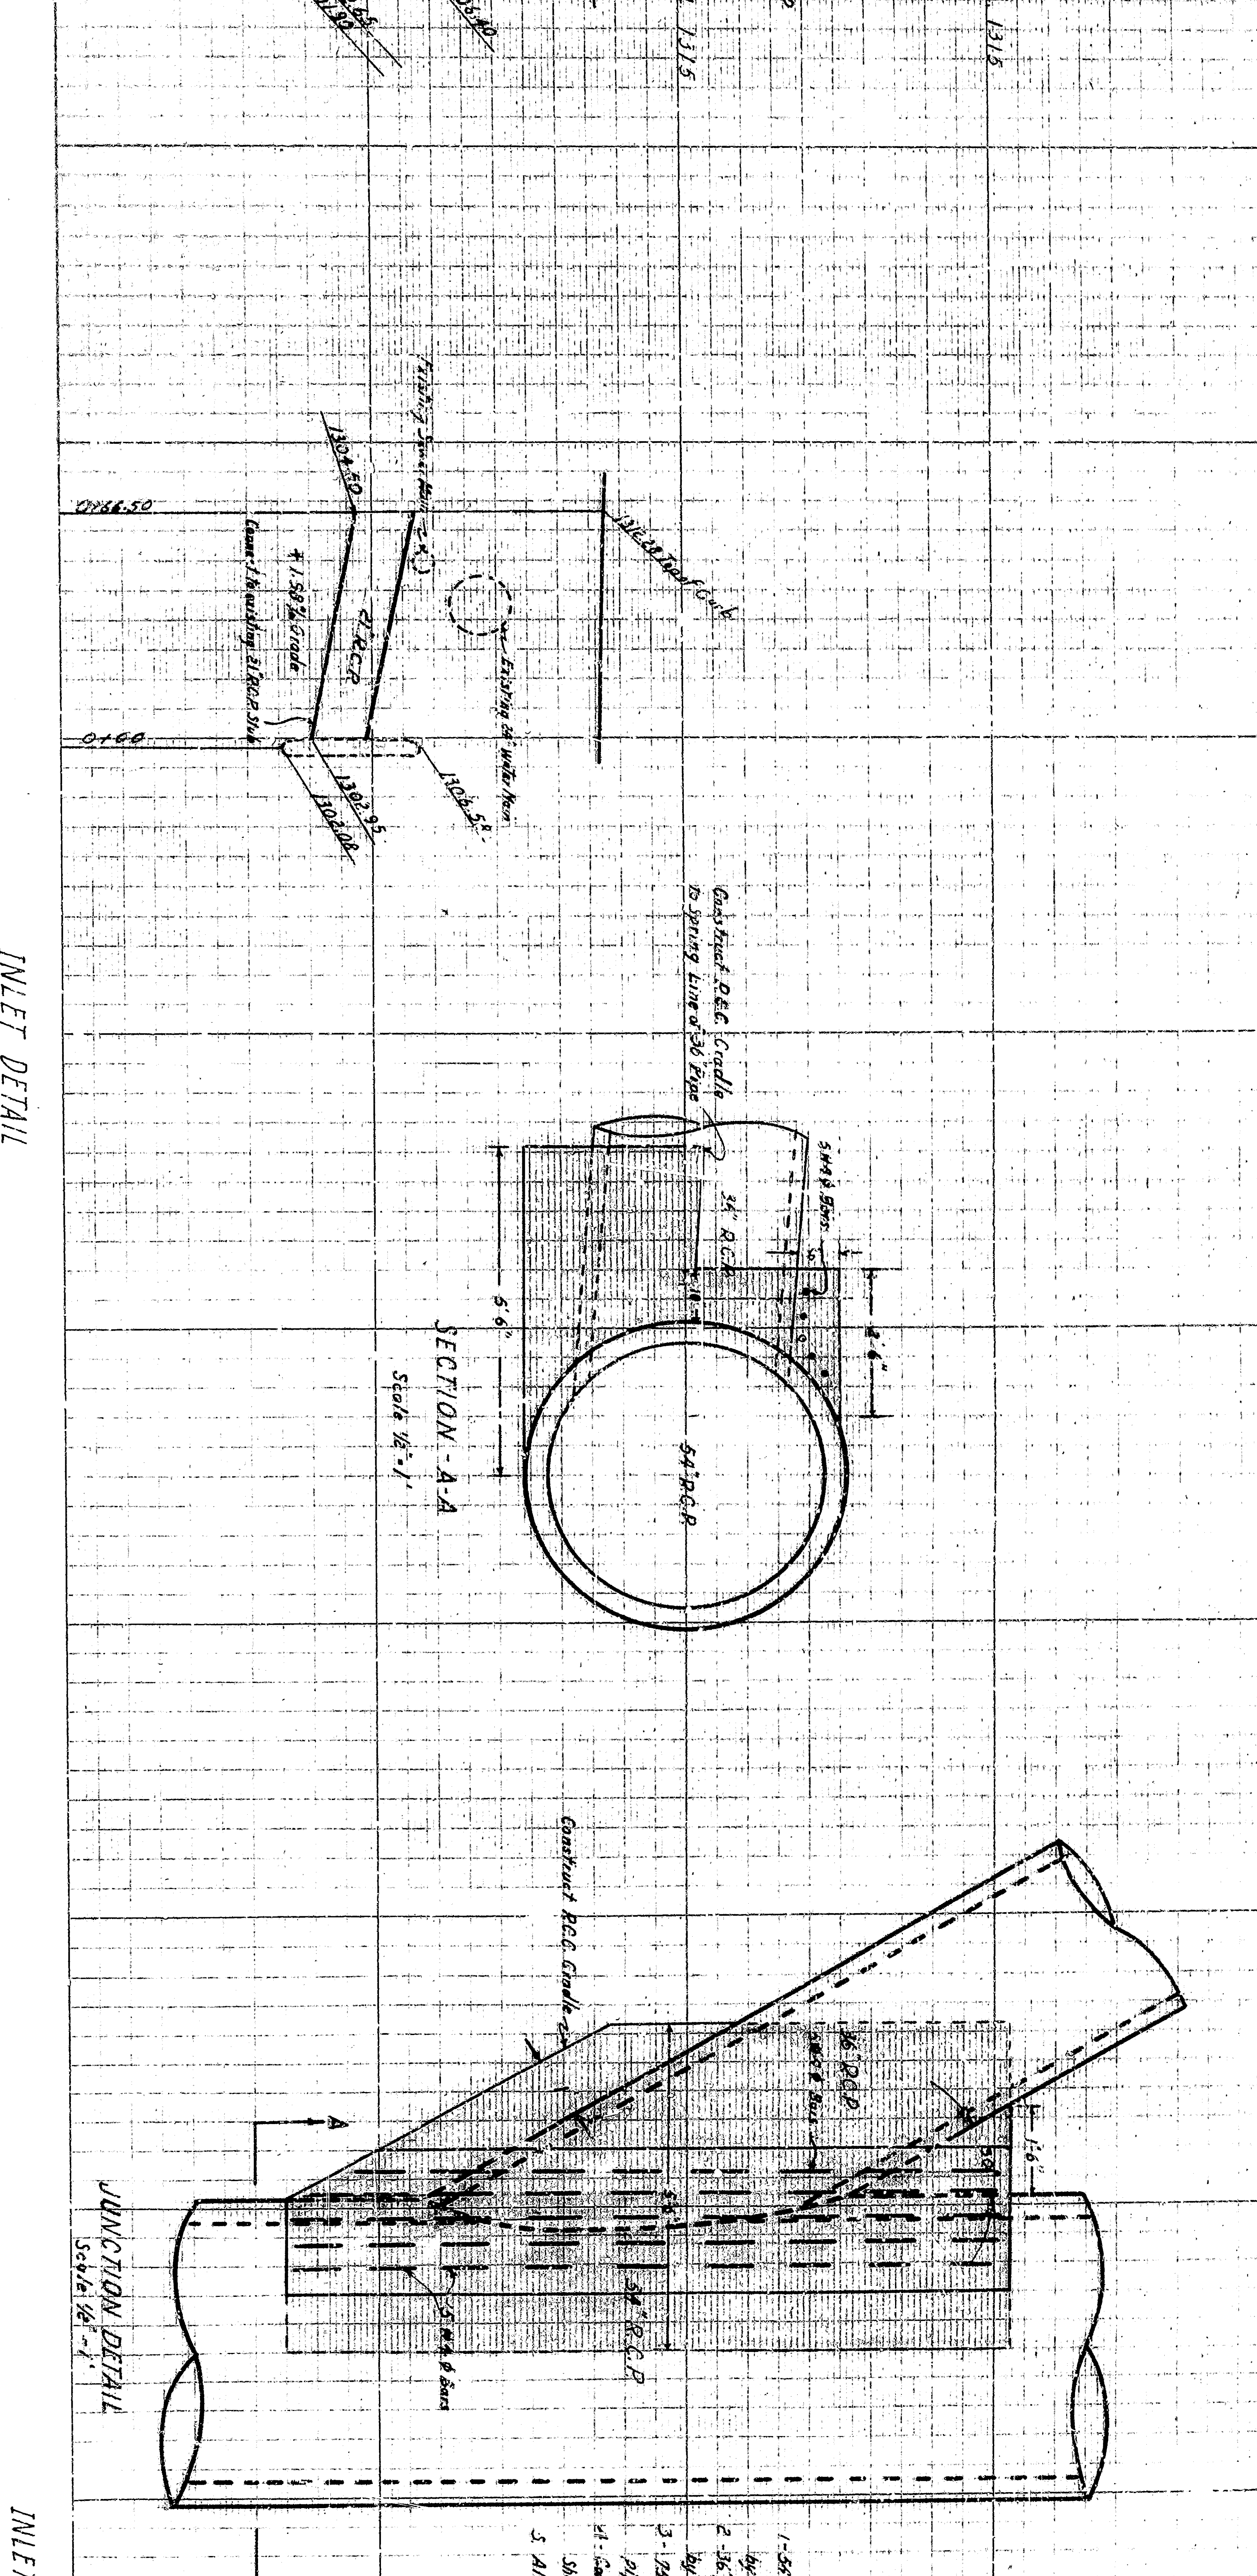

SECTION A-A
 Scale 1/2" = 1'

JUNCTION DETAIL
 Scale 1/2" = 1'

NOT TO SCALE
 ALL DIMENSIONS TO BE SHOWN ON THIS DRAWING
 UNLESS OTHERWISE SPECIFIED

