

of THIRD ST.


of SECOND ST.

ST.


ST.

VIADUCT


BOULEVARD

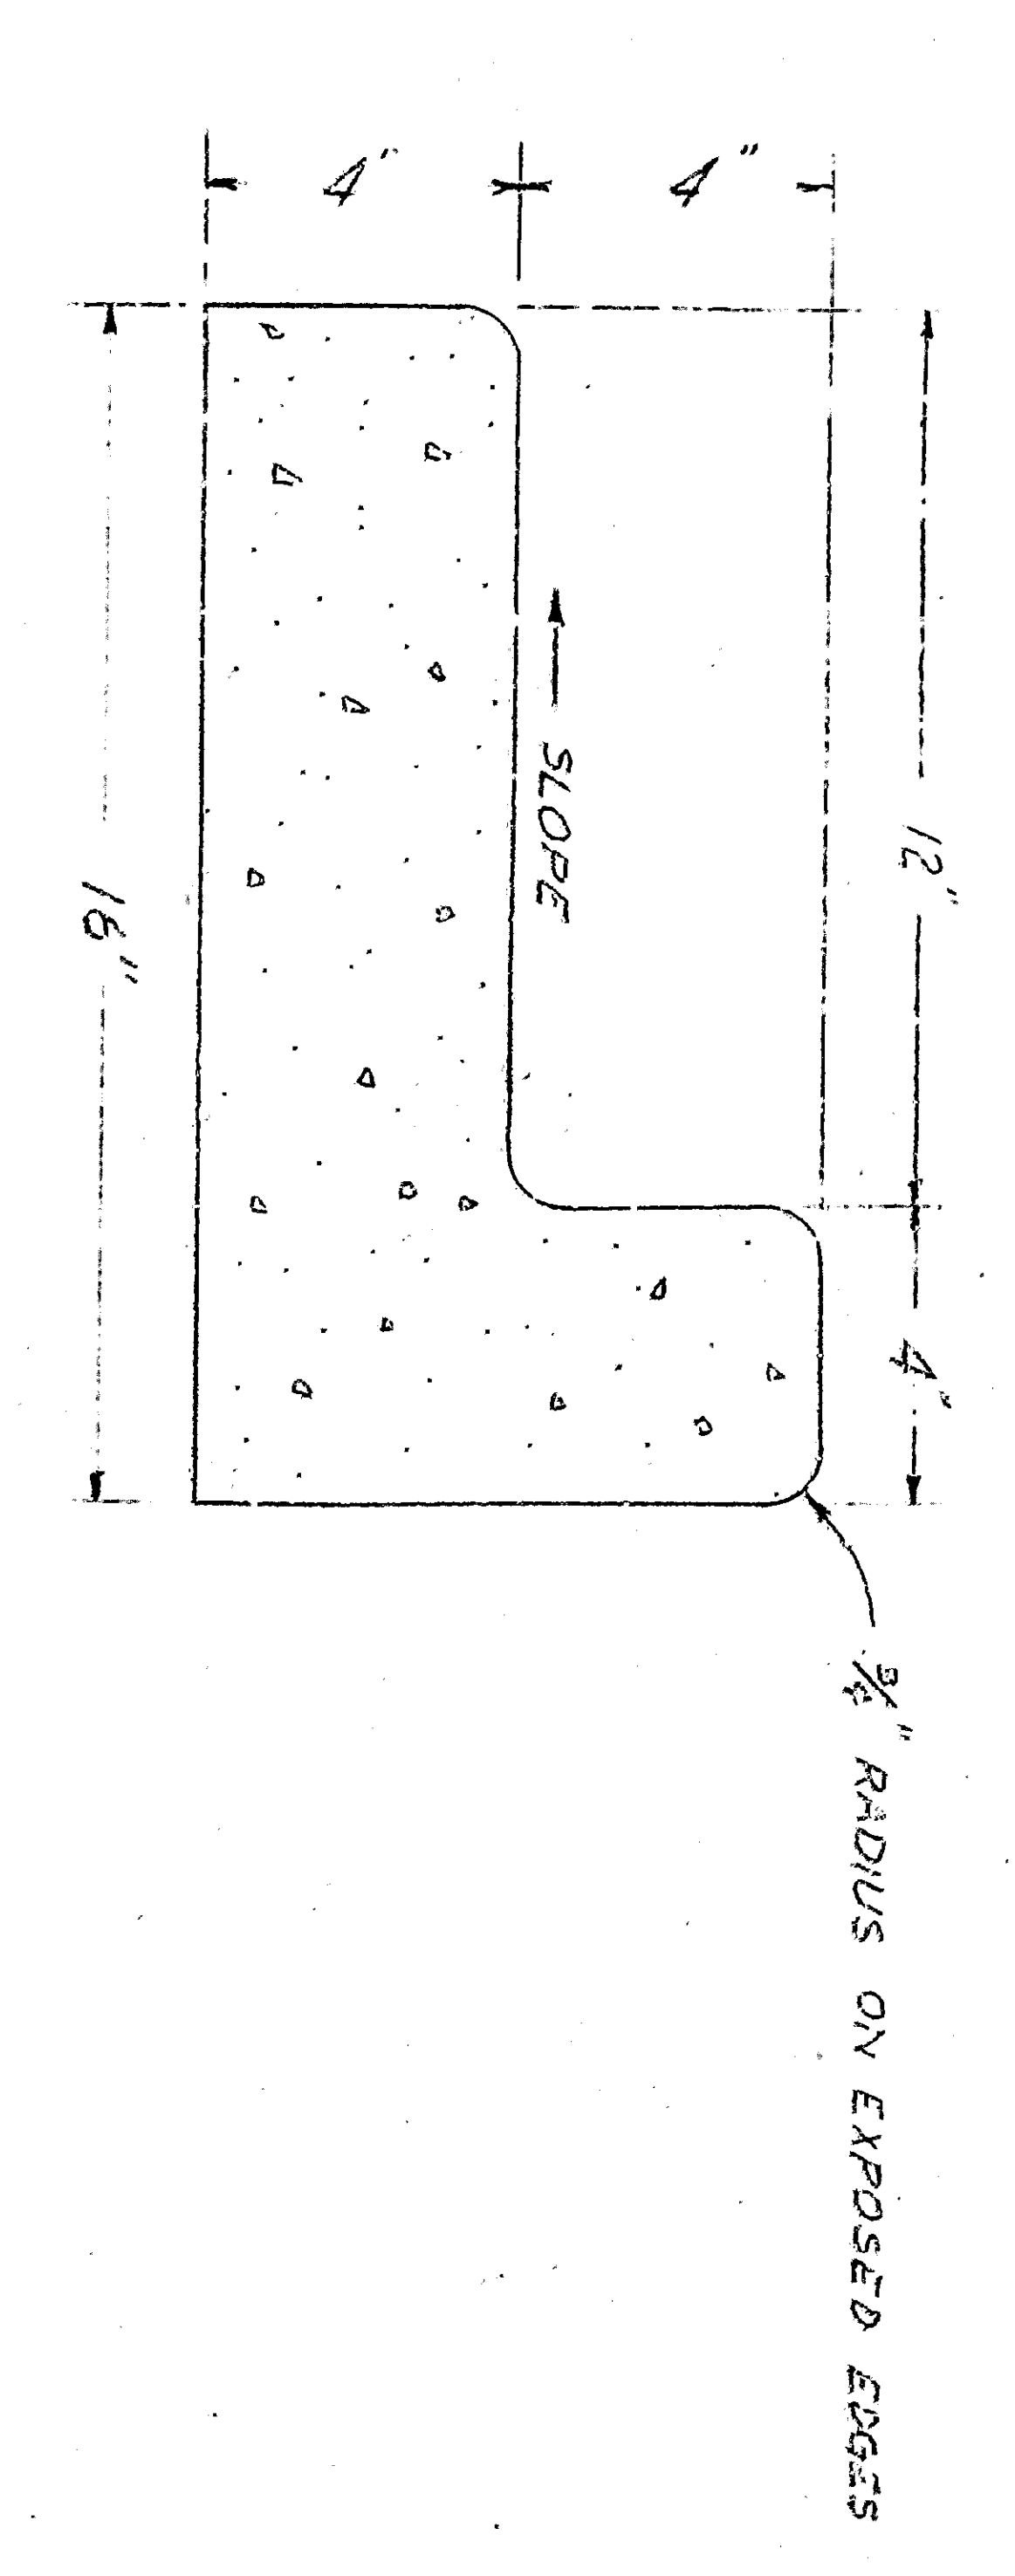

DETAIL - CURB STRIP  
SCALE: 1" = 4'

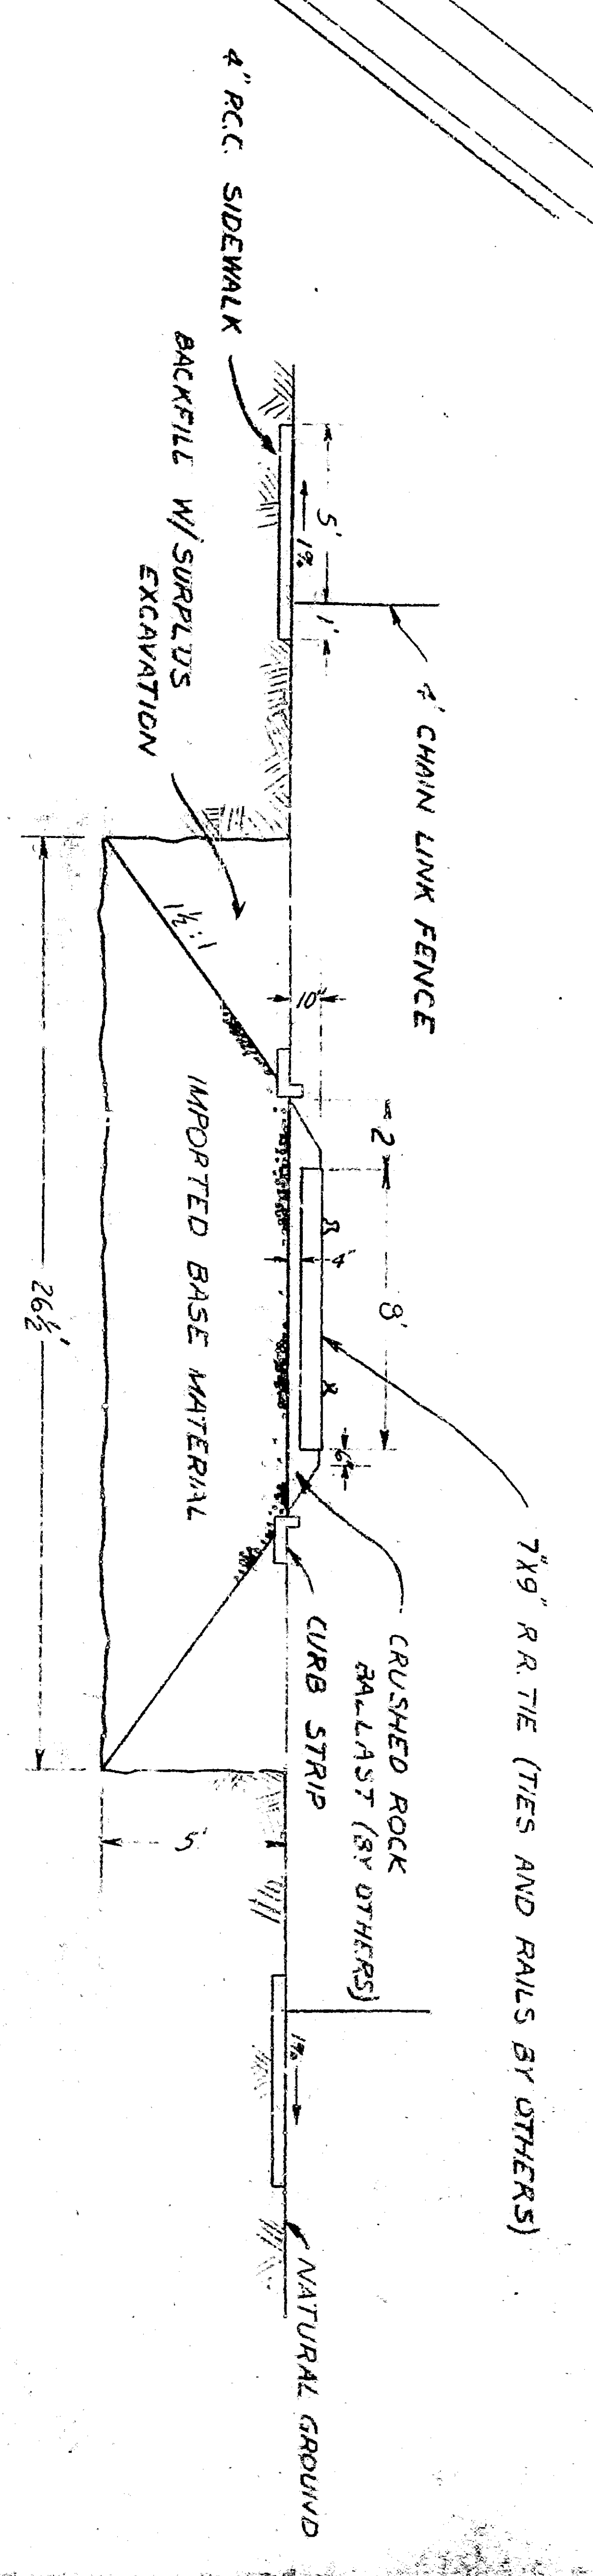

SECTION  
A-A  
SCALE: 1" = 5'

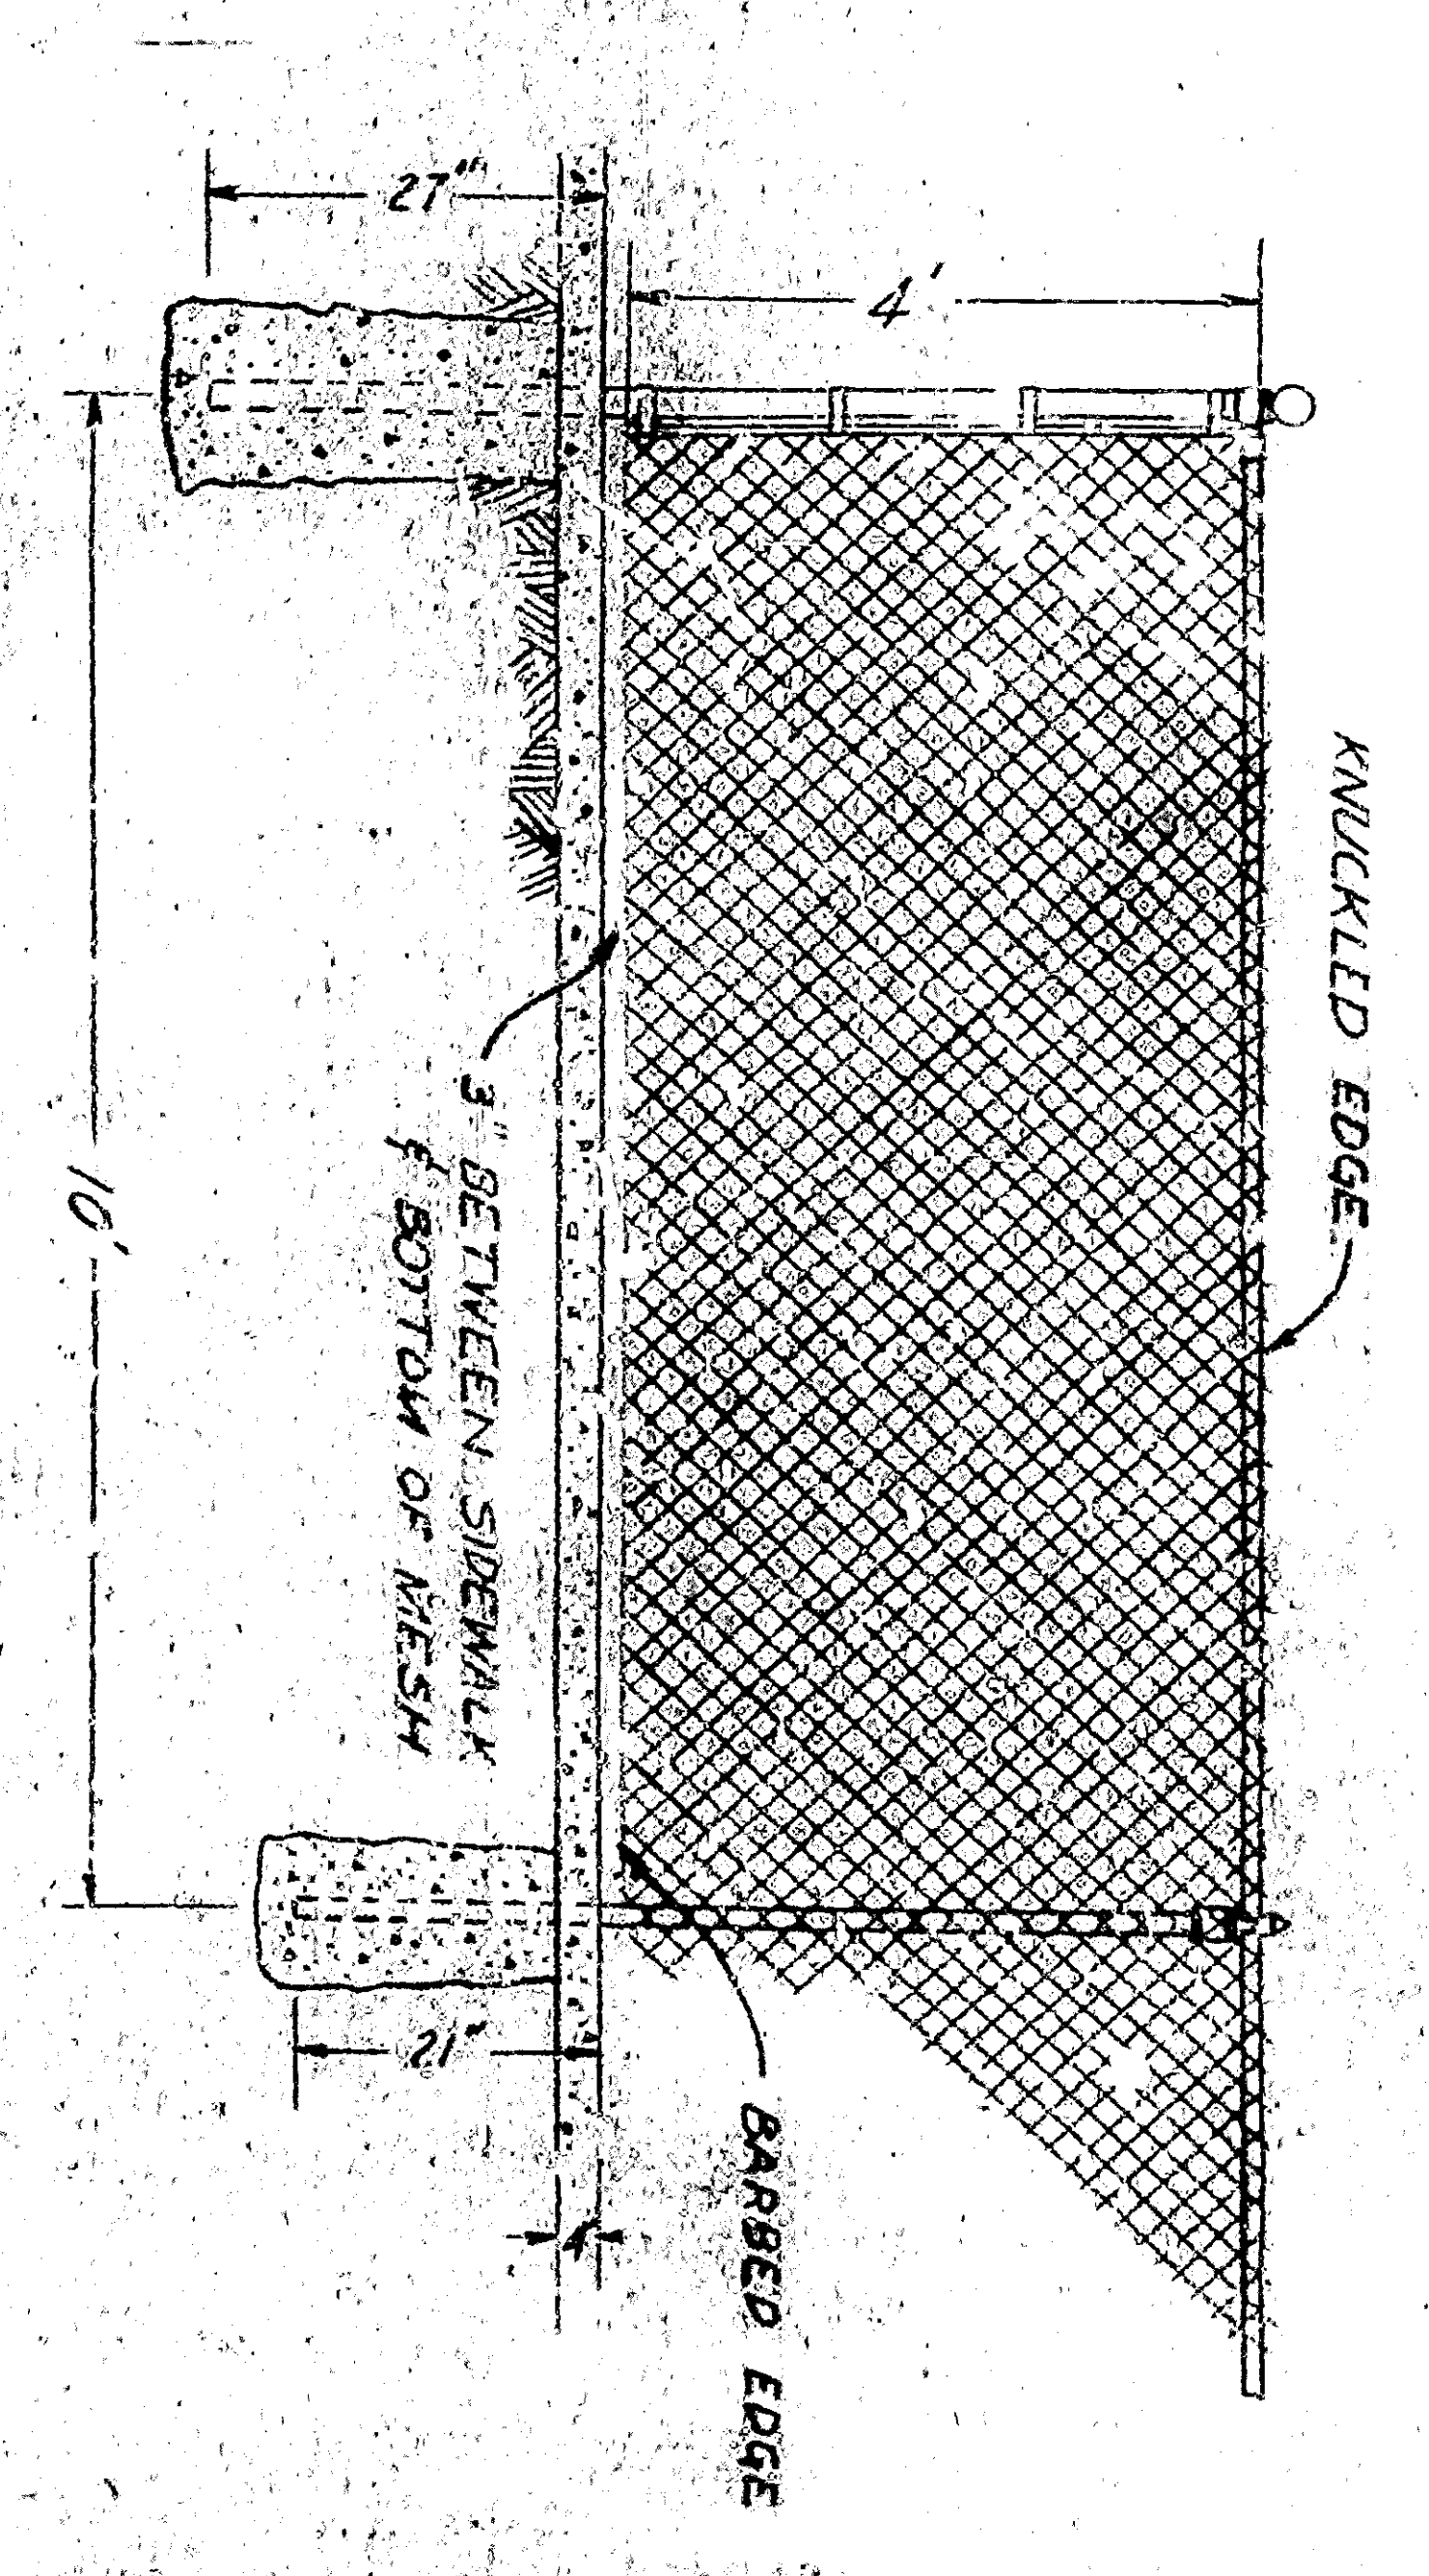





DETAIL OF 4\"/>

SCALE: 1" = 20'

DEPARTMENT OF ENGINEERING CITY OF SAN BERNARDINO LOCOMOTIVE MONUMENT SITE VIADUCT PARK			
SUBMITTED BY: APPROVED BY: DRAWN BY: CHECKED BY:	REFERENCE: DATE:	DRAWING NO.: SHEET NO.:	REGISTERED CIVIL ENGINEER NO. 5727

LOCOMOTIVE MONUMENT SITE - PARK AT SOUTH END MT. VERNON AVE VIADUCT

5/15/41

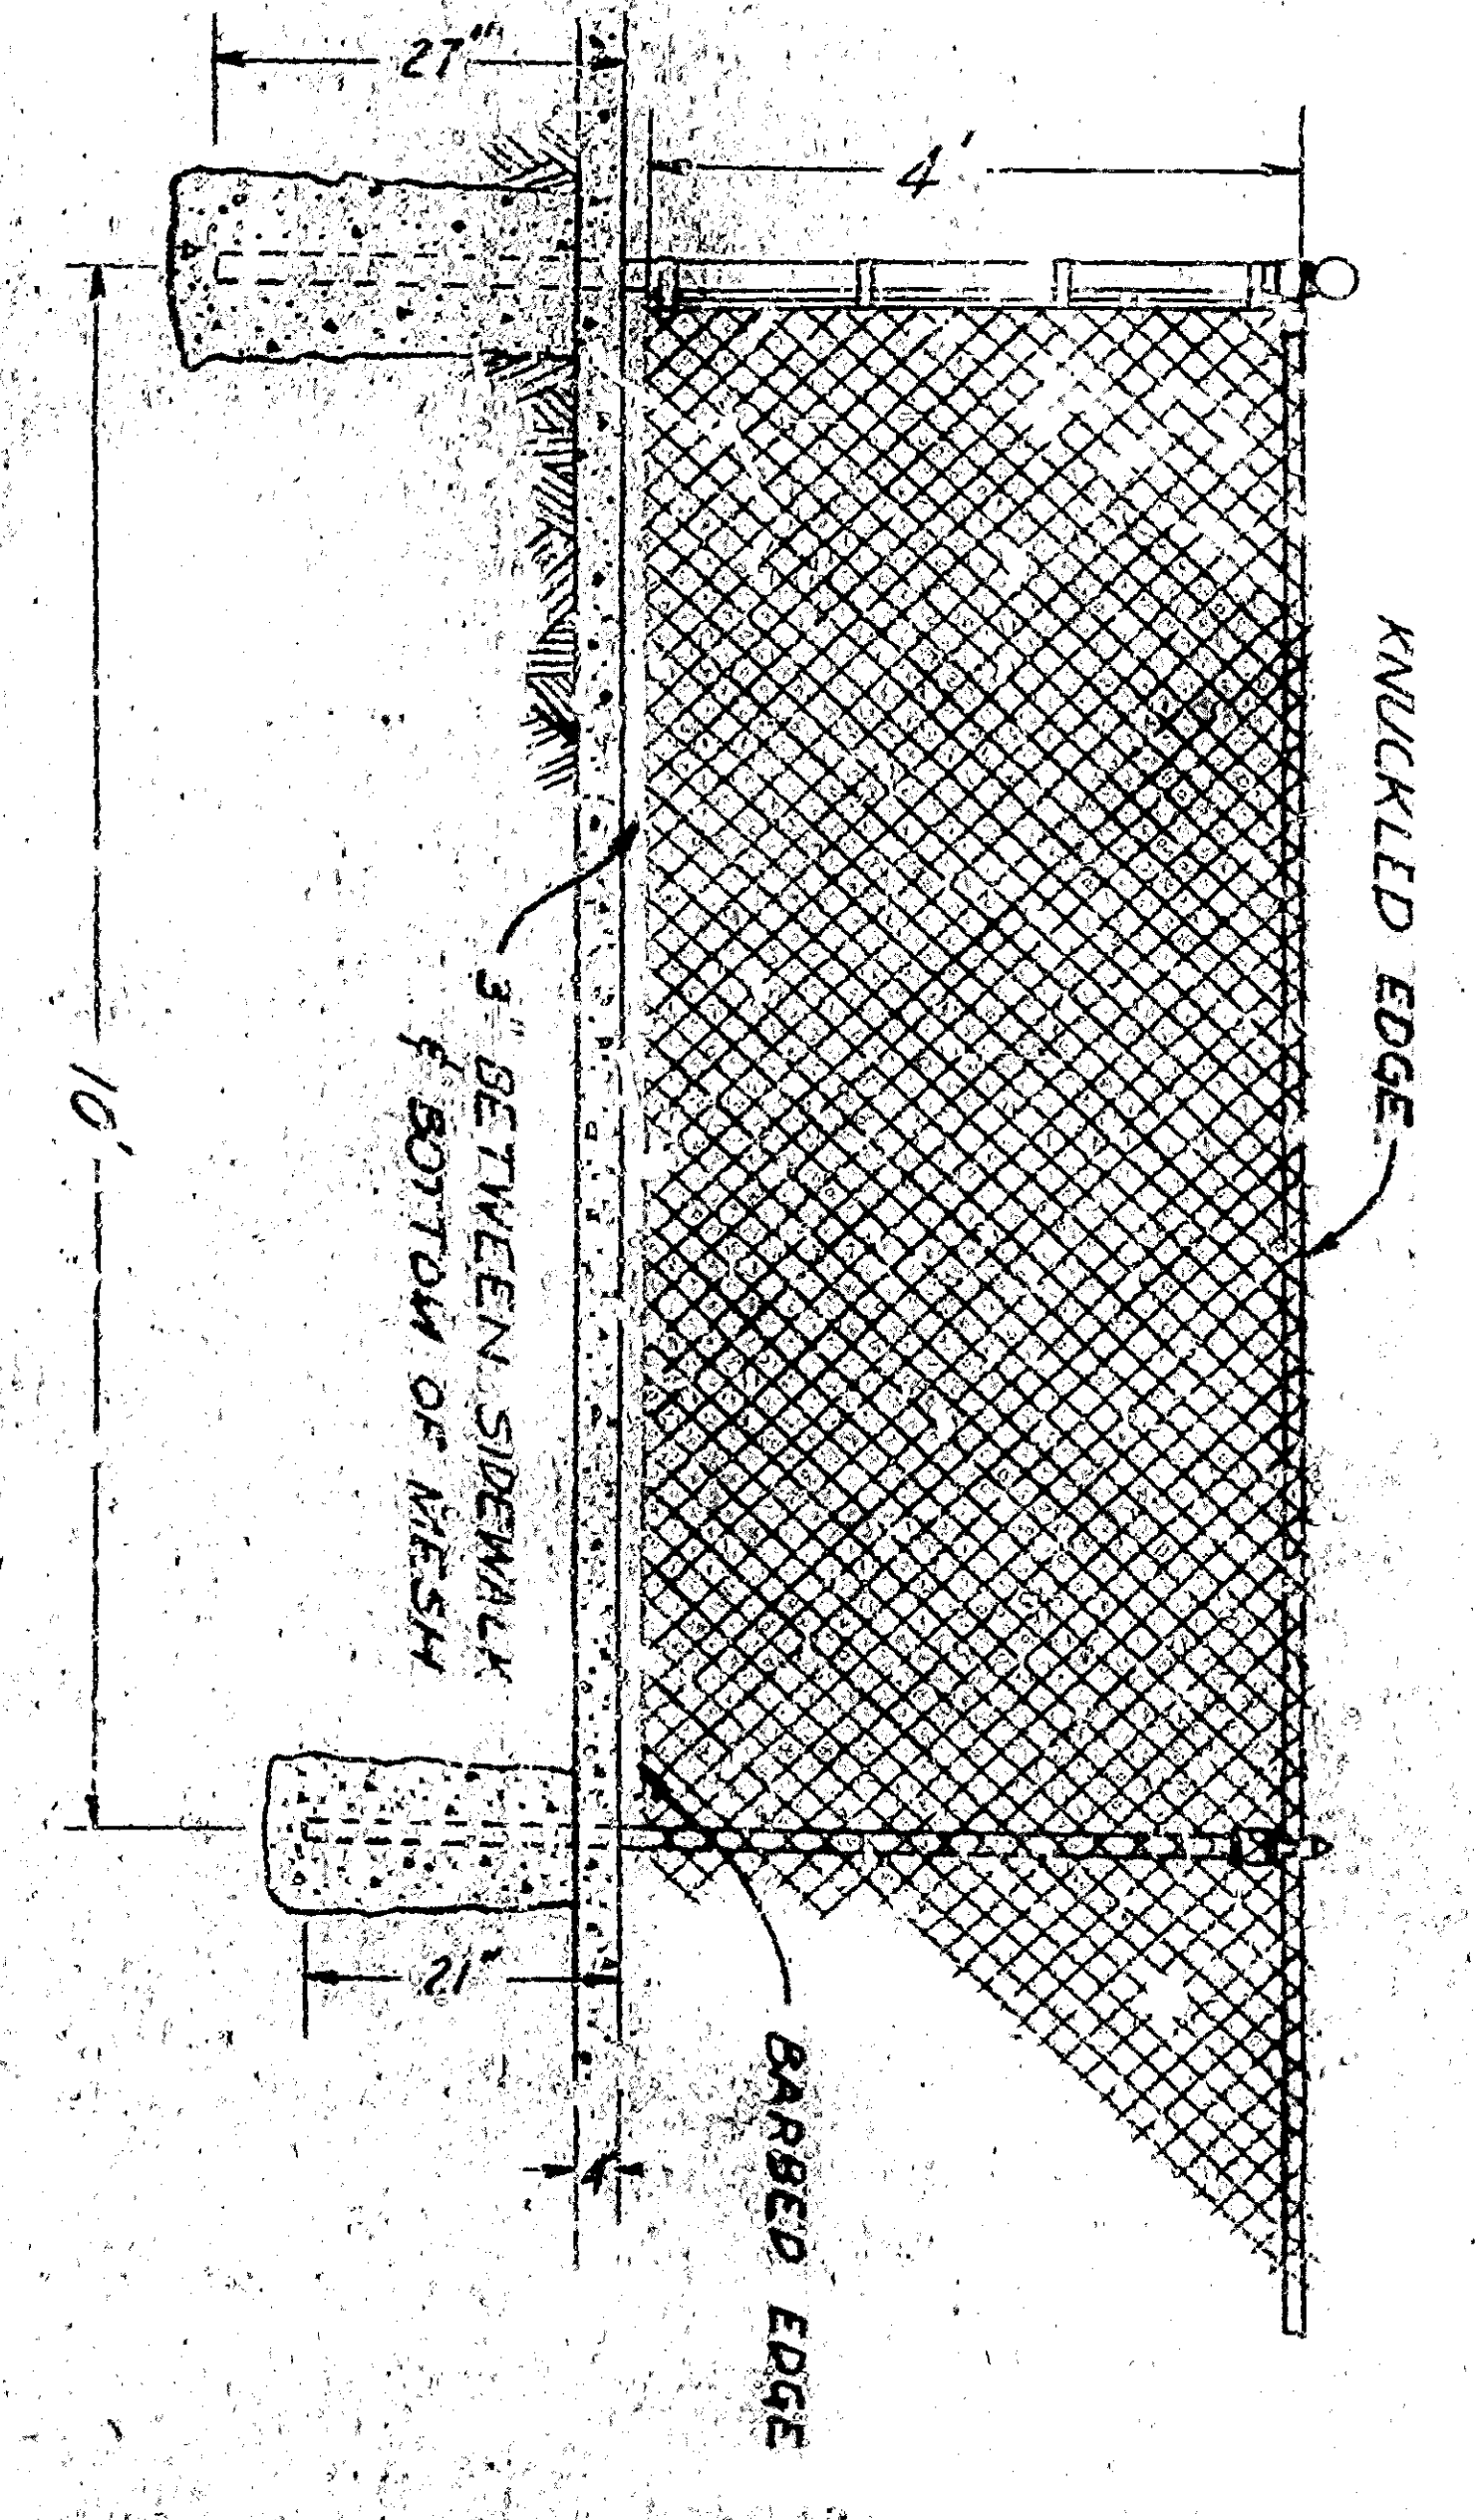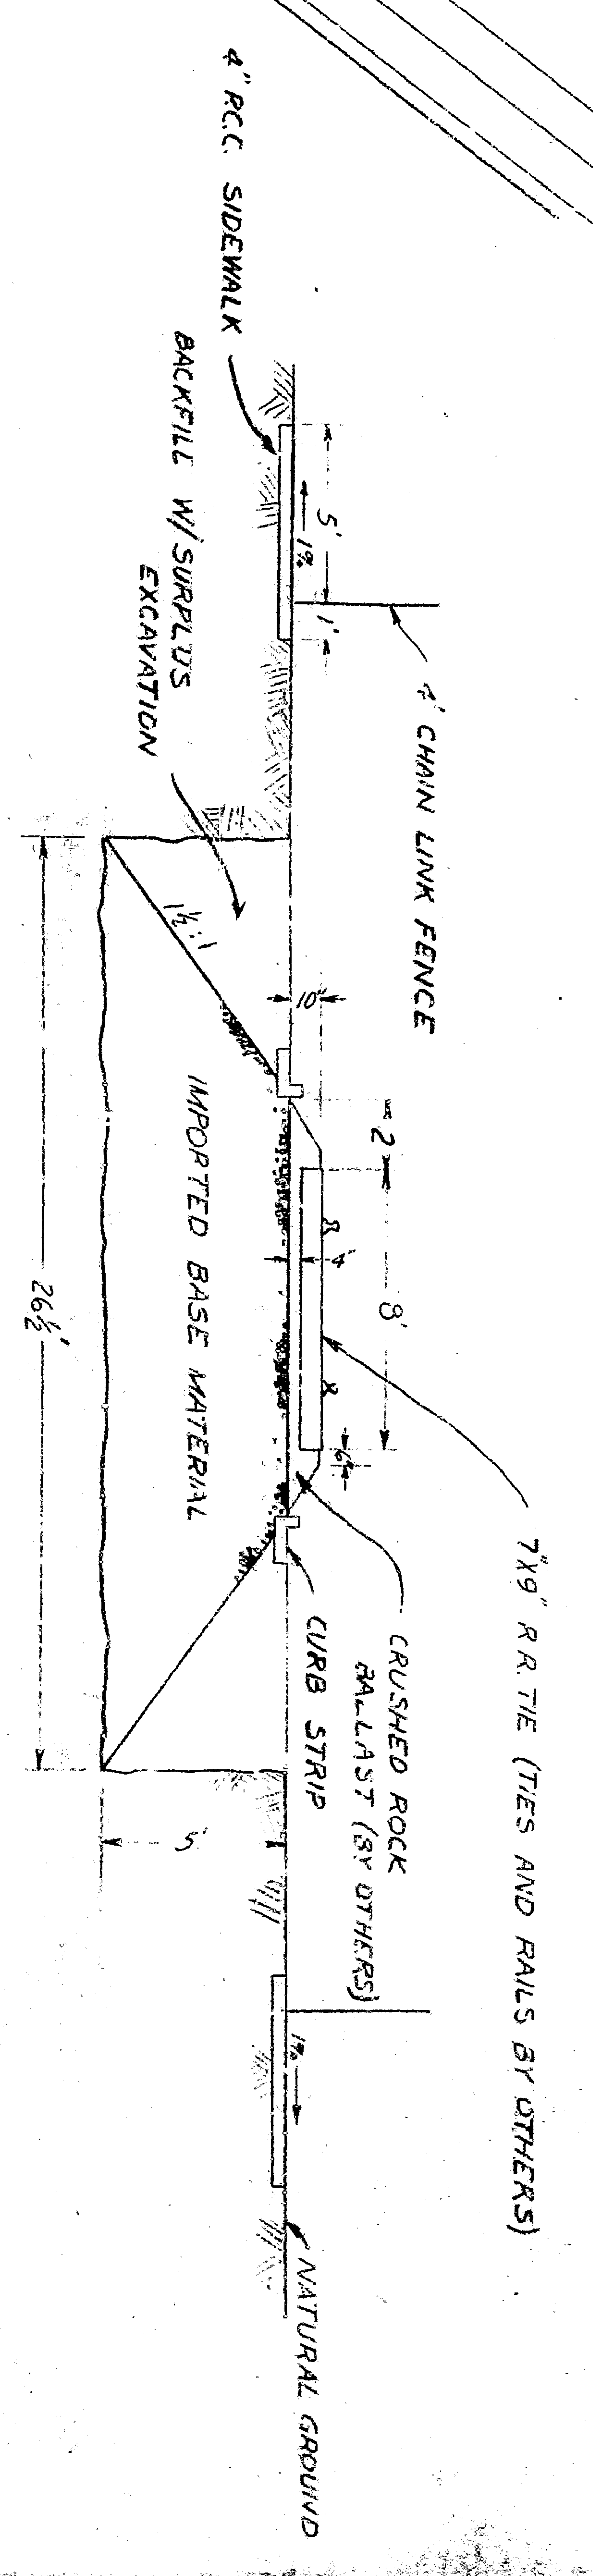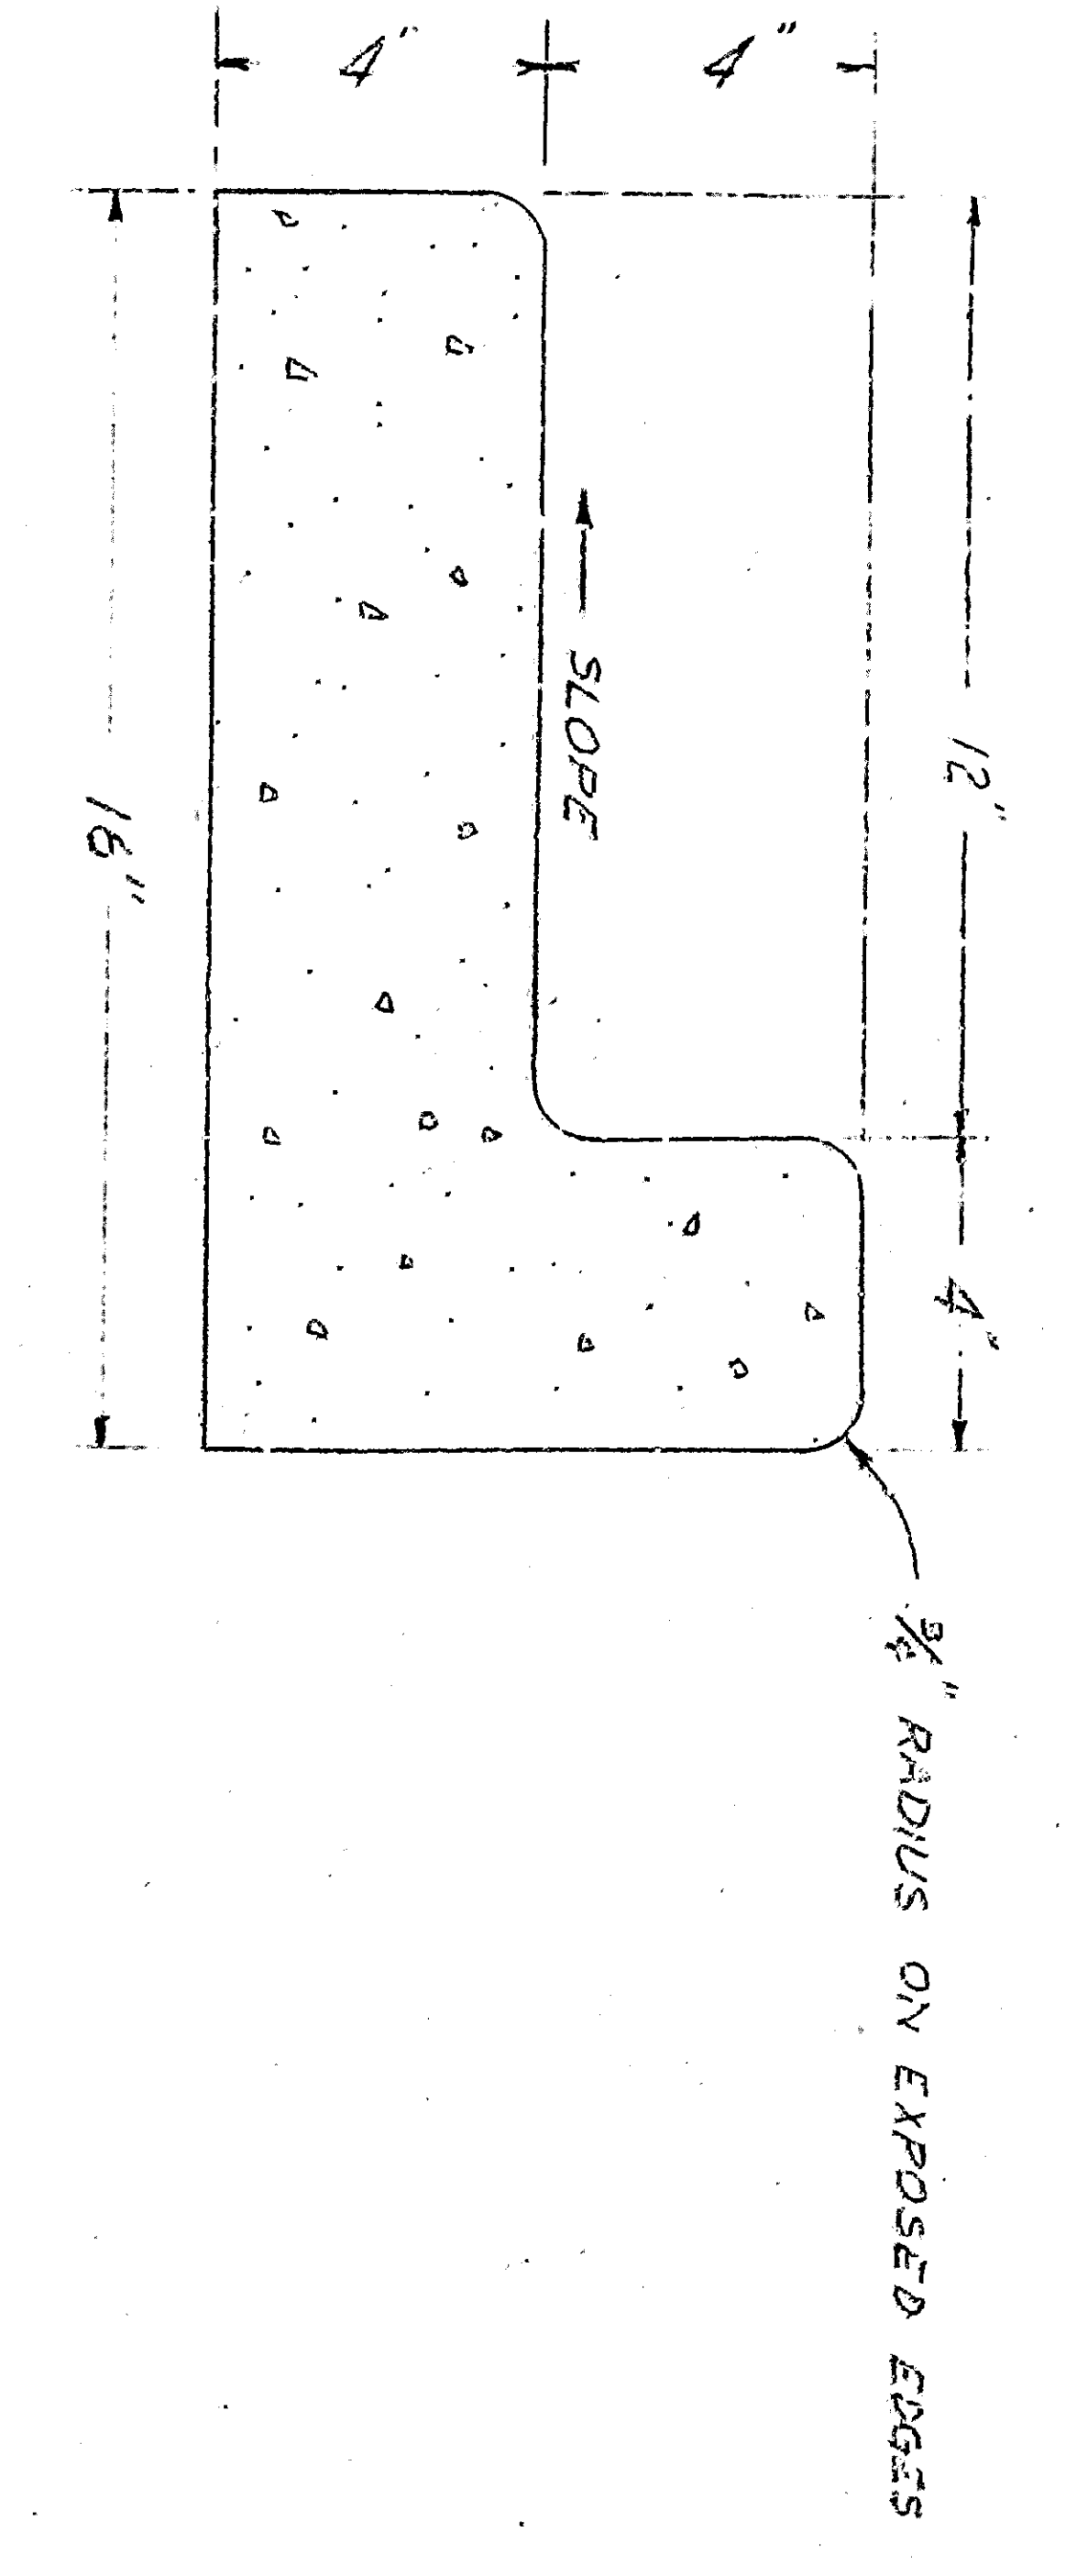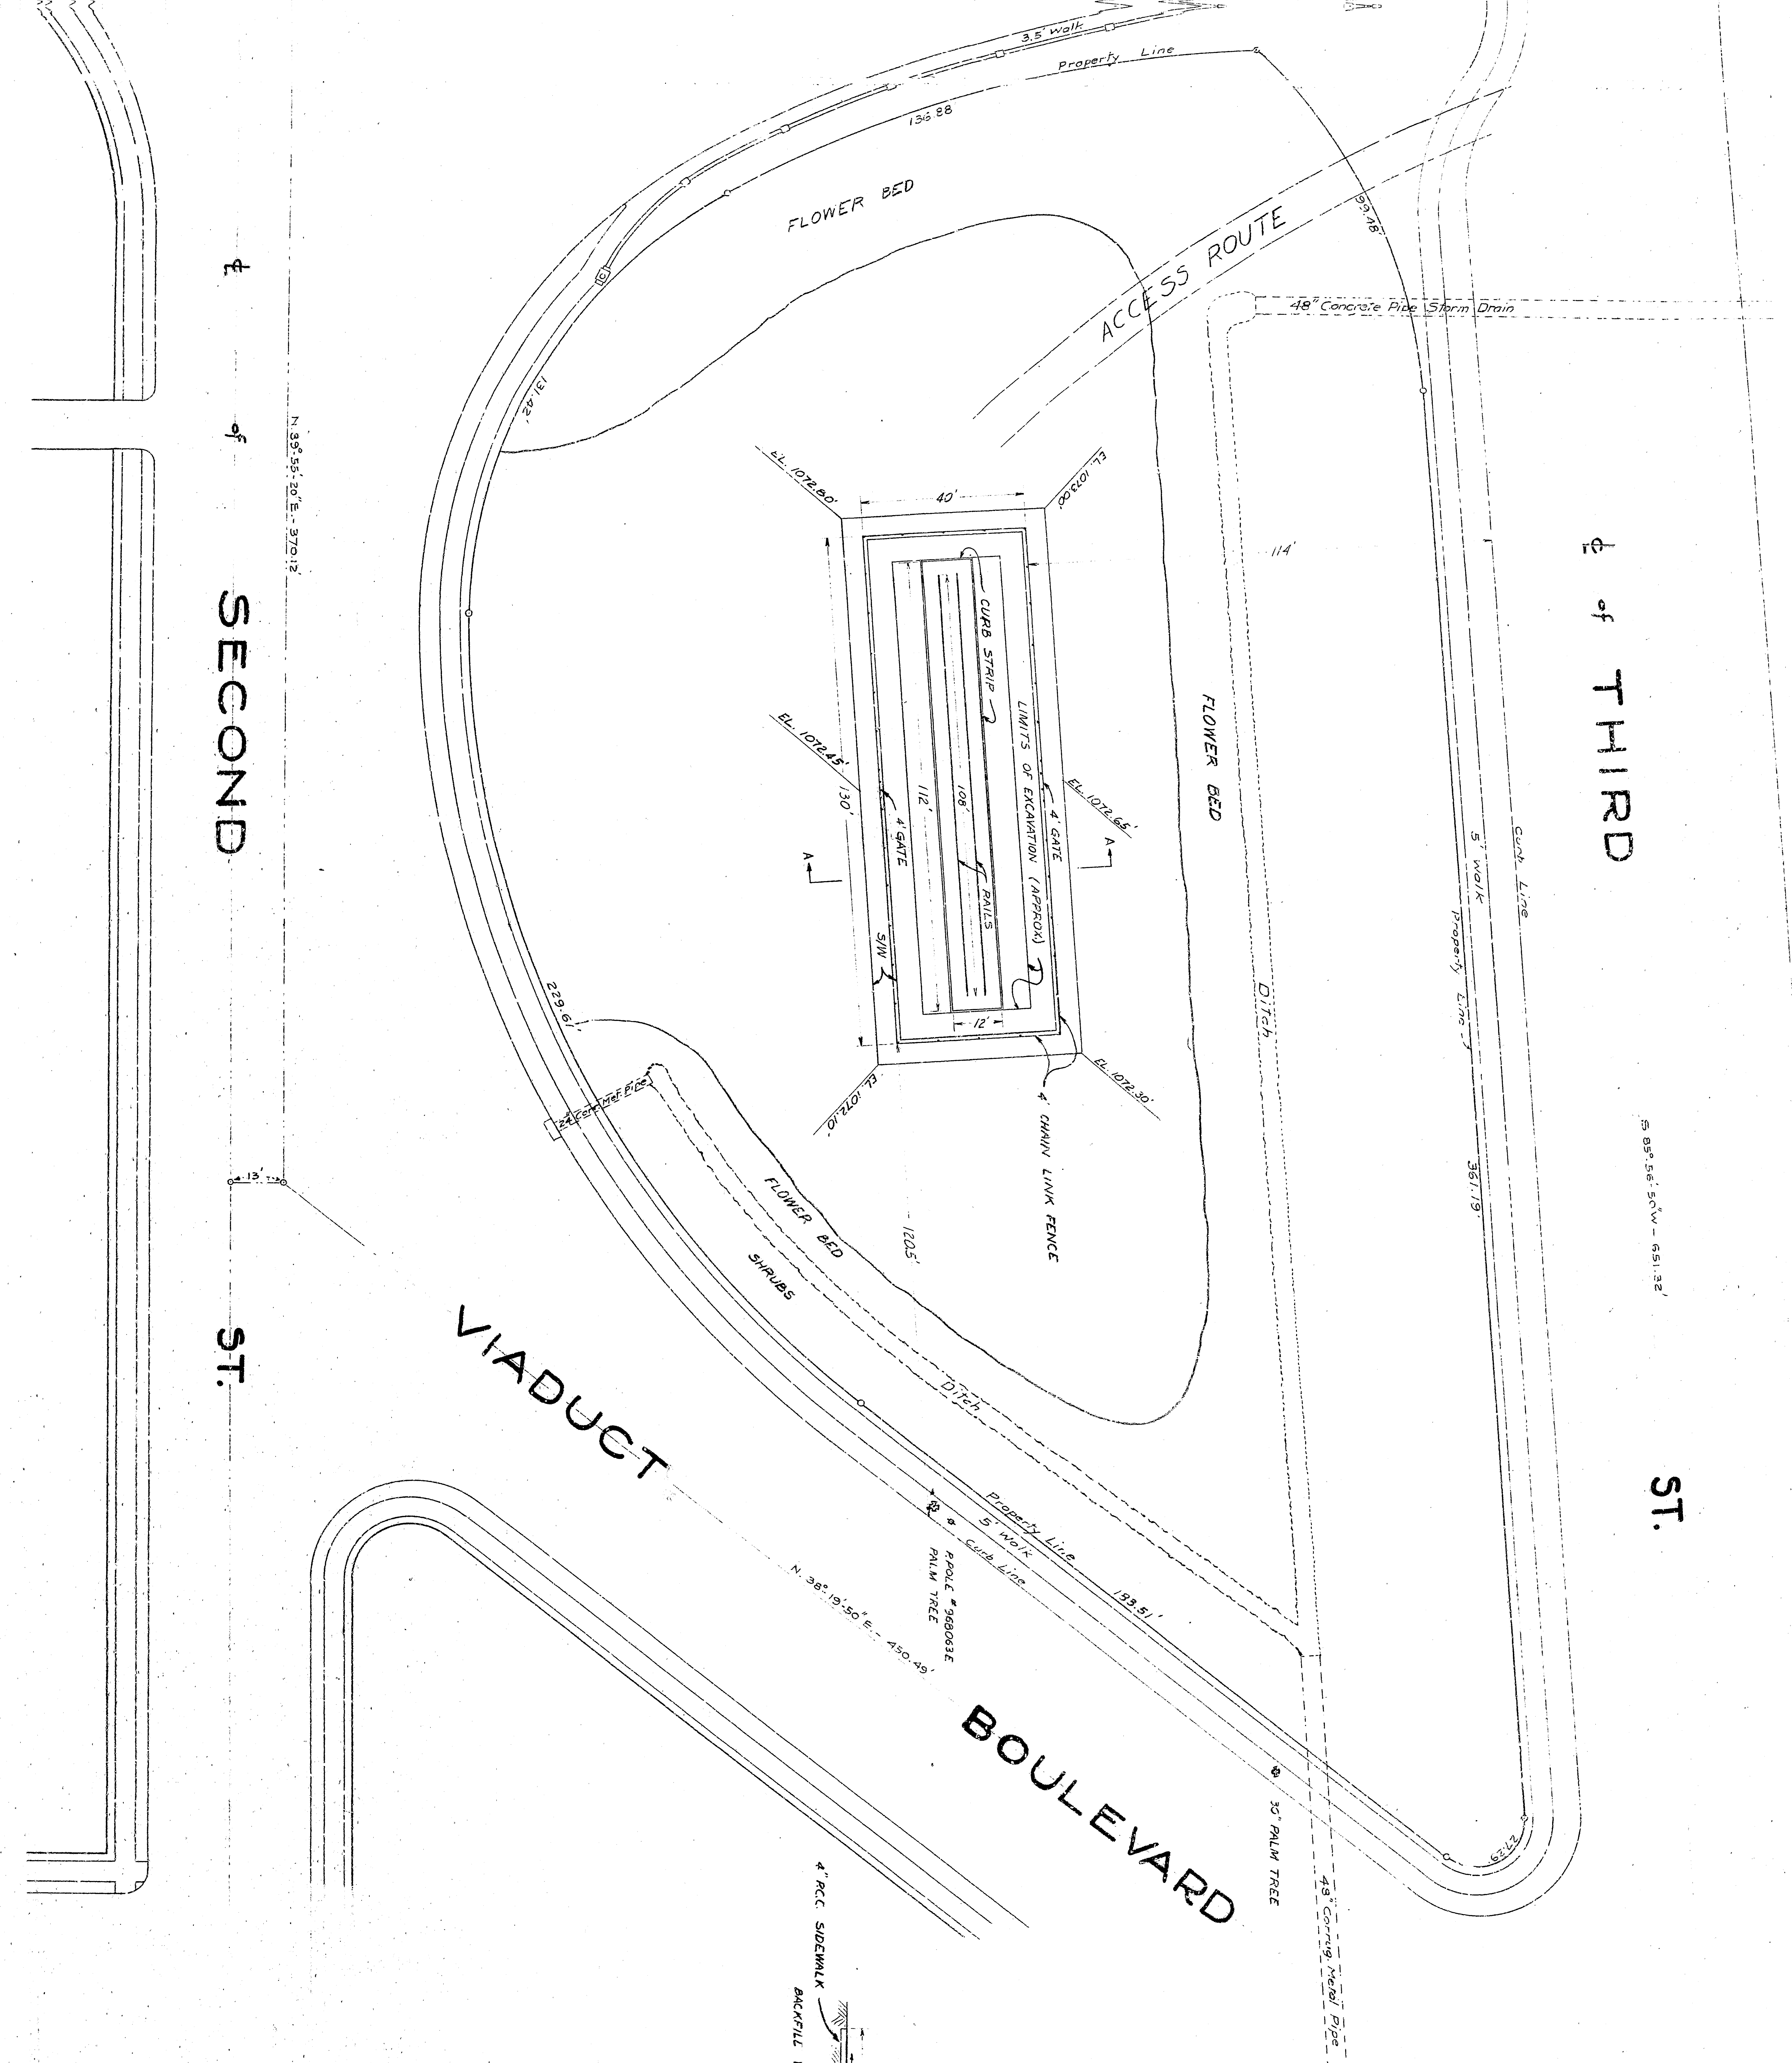

DETAIL OF 4" CHAIN LINK FENCE

SECTION A-A  
SCALE 1"=5'

SCALE: 1"=20'

DEPARTMENT OF ENGINEERING CITY OF SAN BERNARDINO LOCOMOTIVE MONUMENT SITE VIADUCT PARK			
SUBMITTED BY: APPROVED BY: DRAWN BY: CHECKED BY:	REFERENCE: DATE:	DRAWING NO.: SHEET NO.:	PROJECT NO.: DATE:

LOCOMOTIVE MONUMENT SITE - PARK AT SOUTH END MT. VERNON AVE VIADUCT