

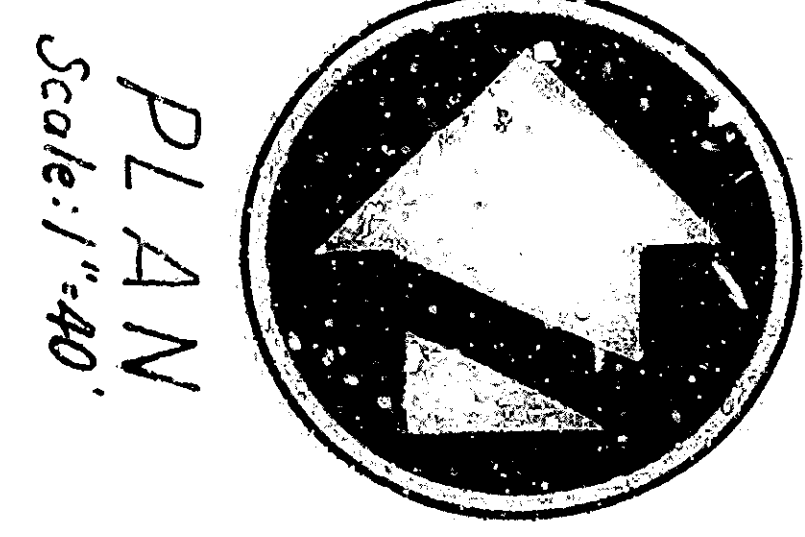


LYNWOOD DRIVE

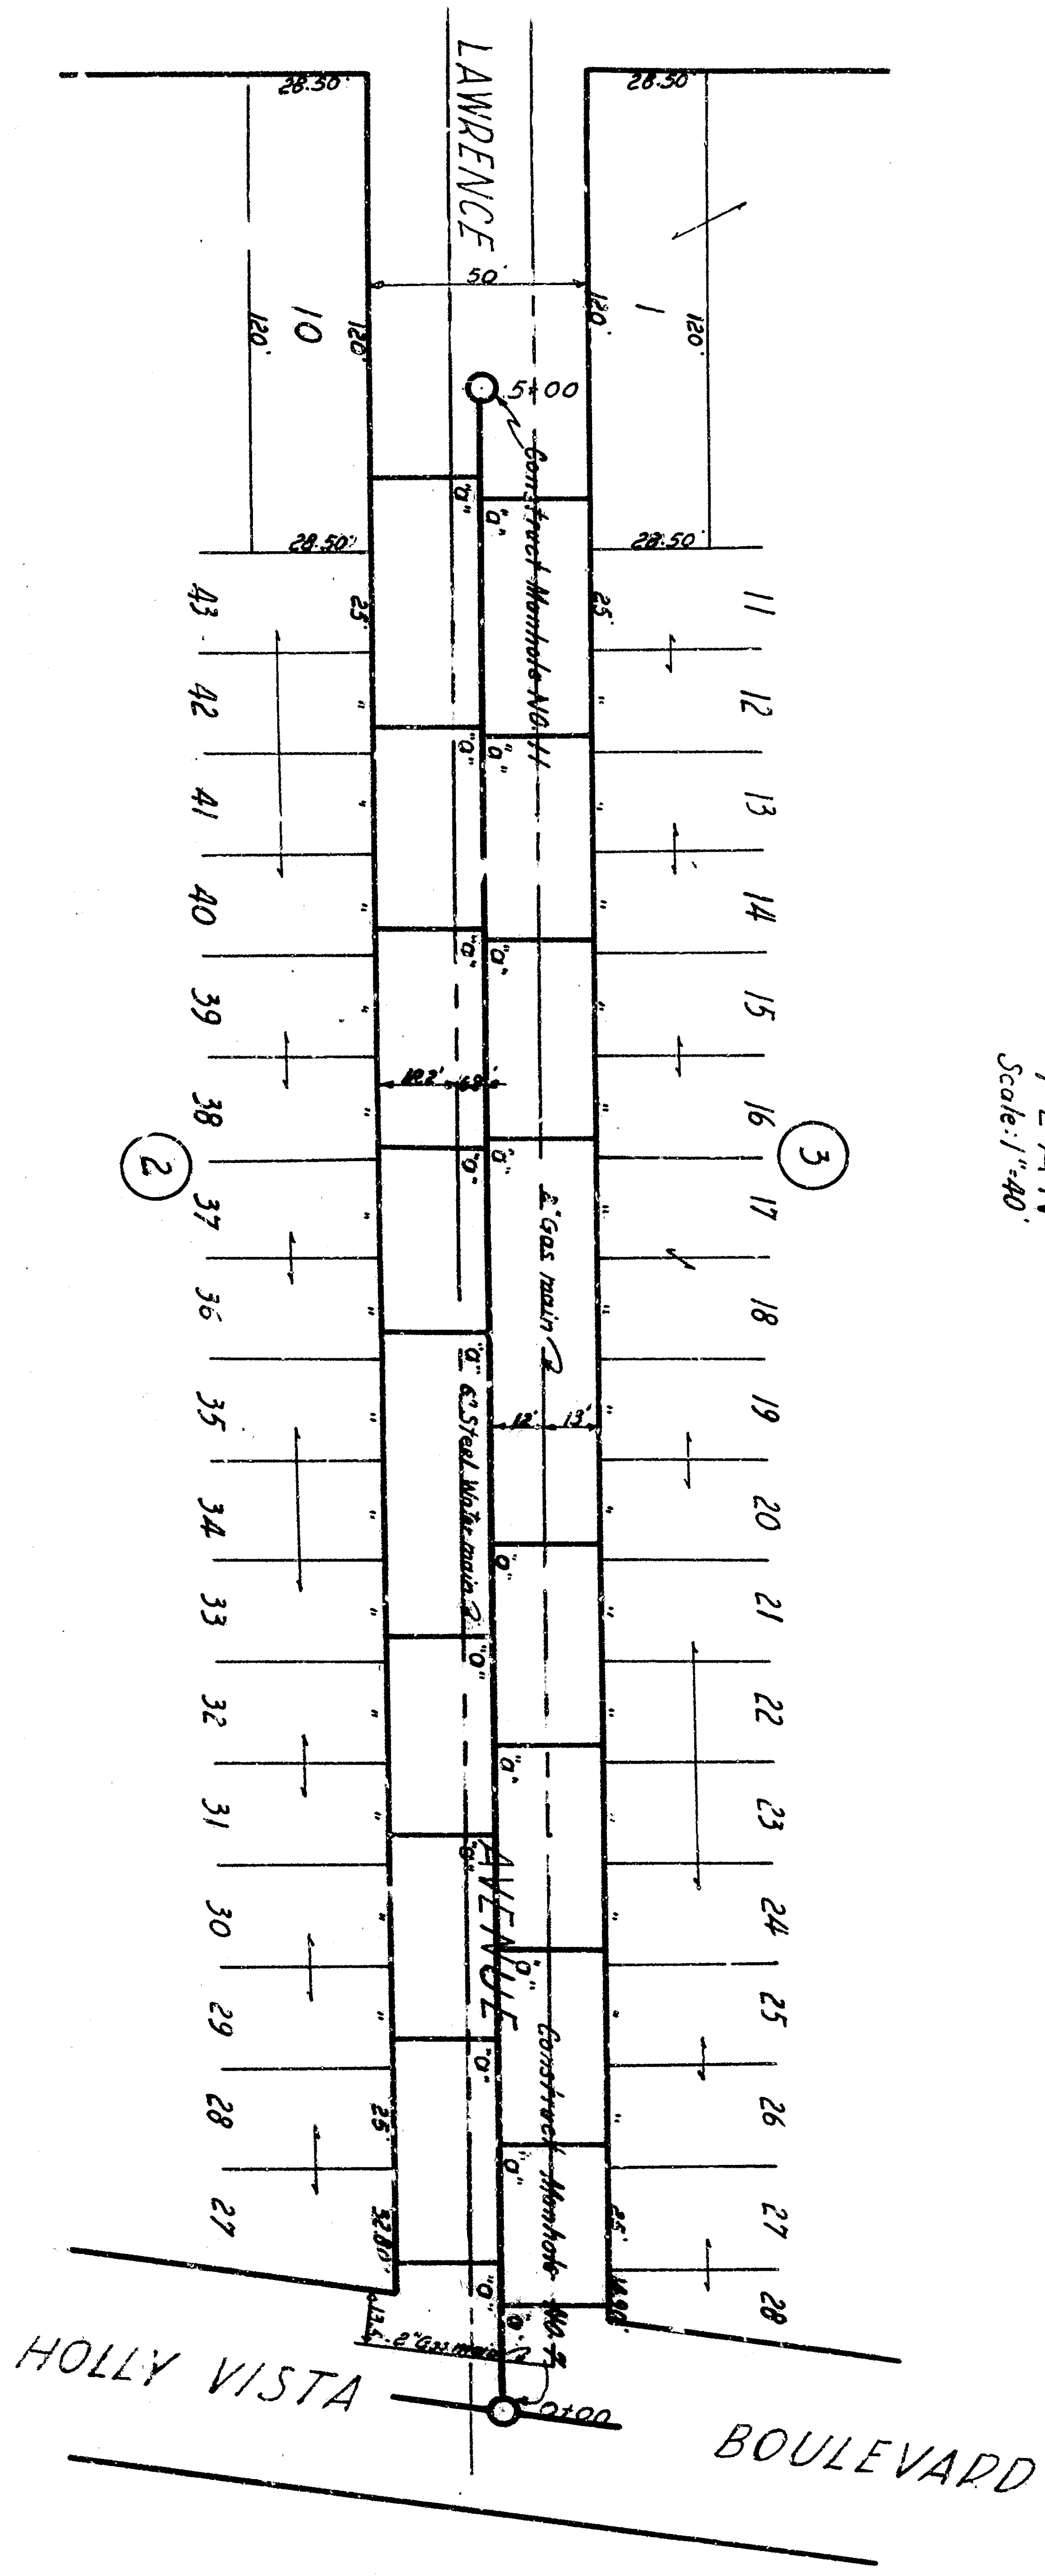

PLAN  
Scale 1/400

LYNWOOD DRIVE

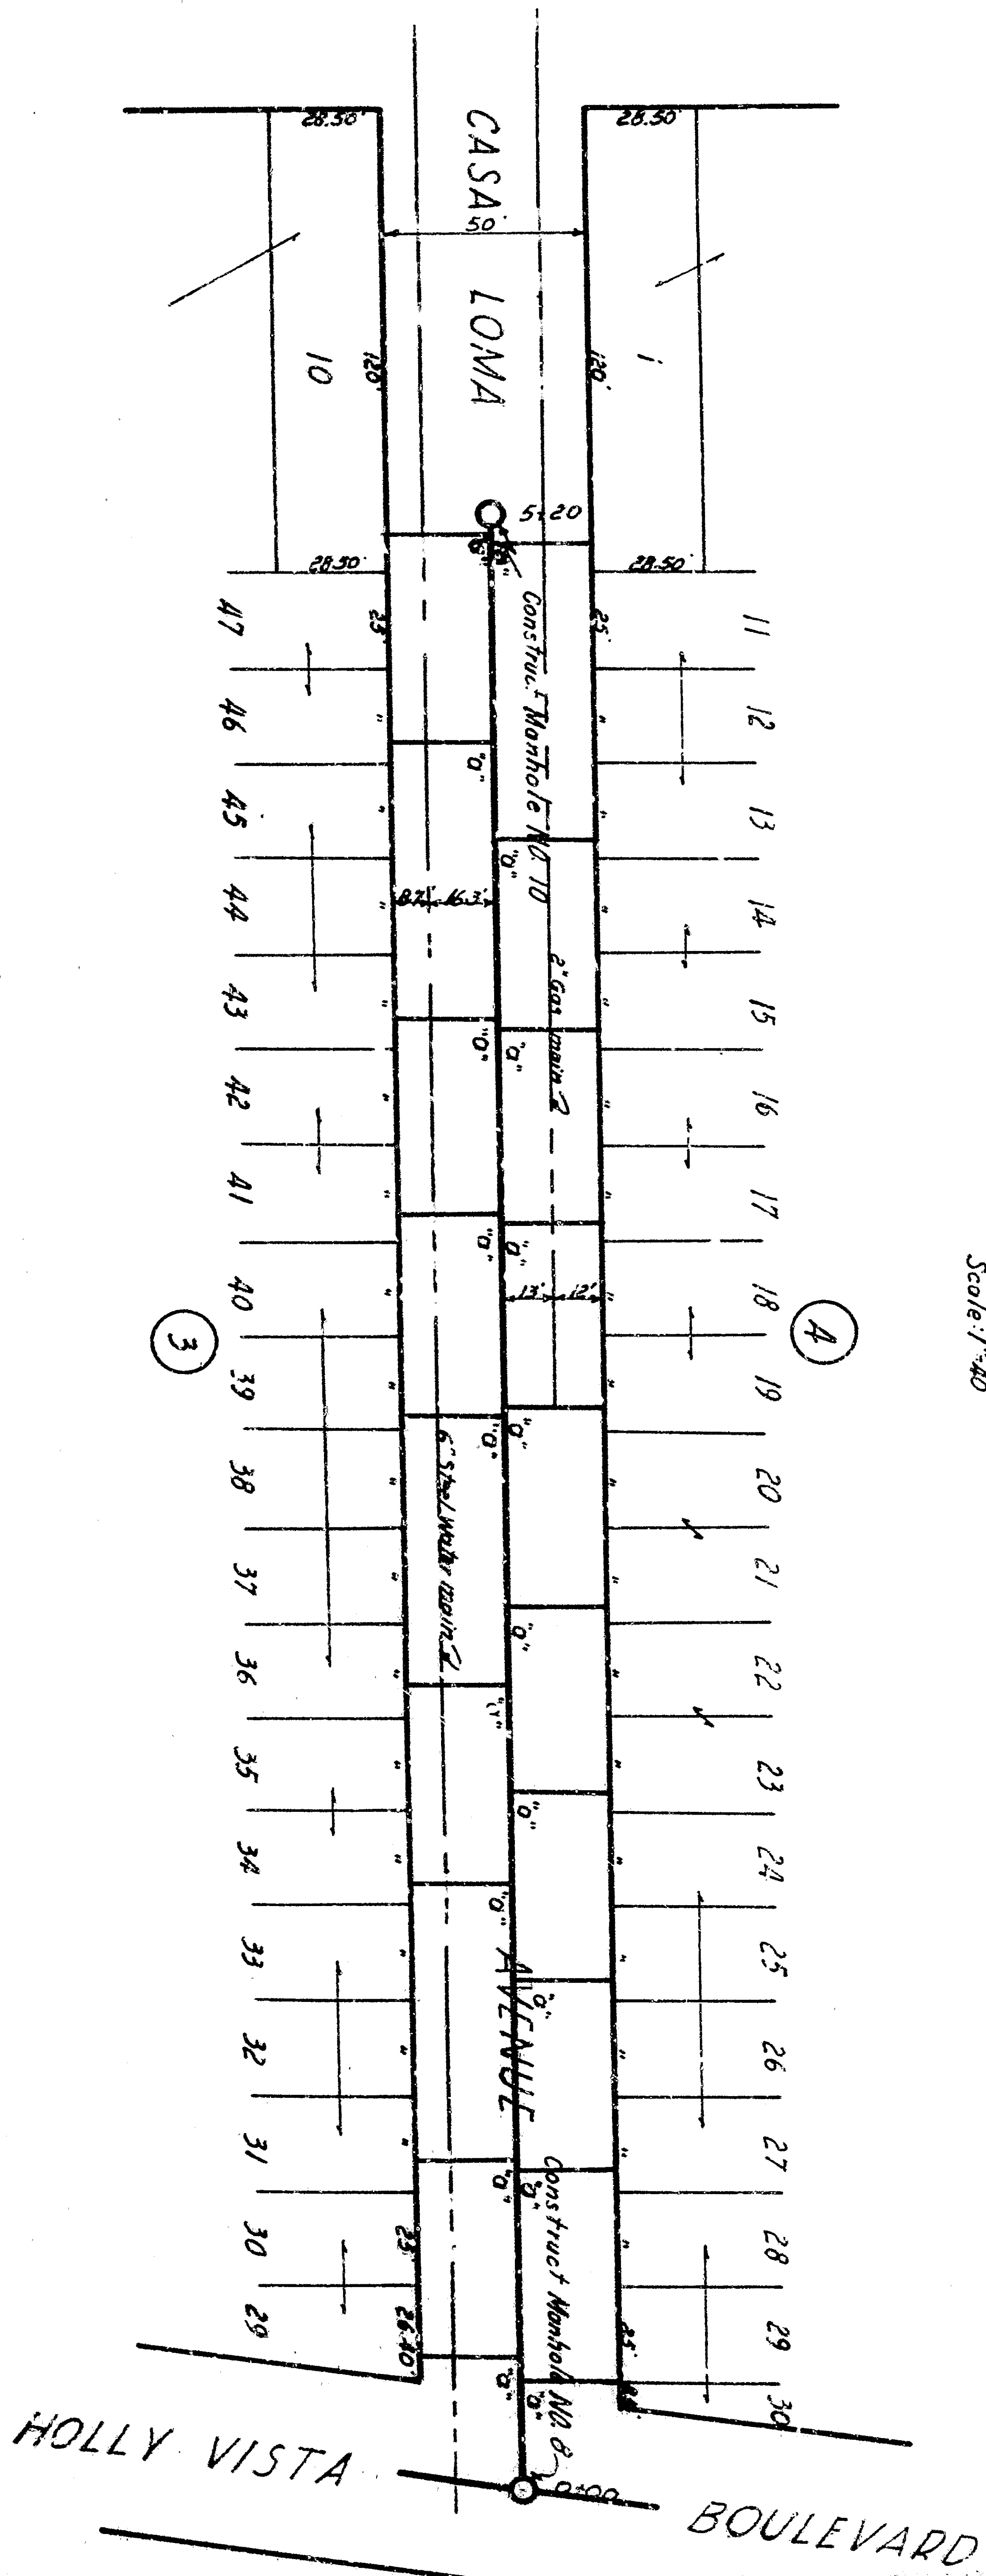

PLAN  
Scale 1/400

HOLLY VISTA BOULEVARD

