


EVANS STREET PLAN
SCALE: 1"=20'

GRAND STREET


HANFORD STREET

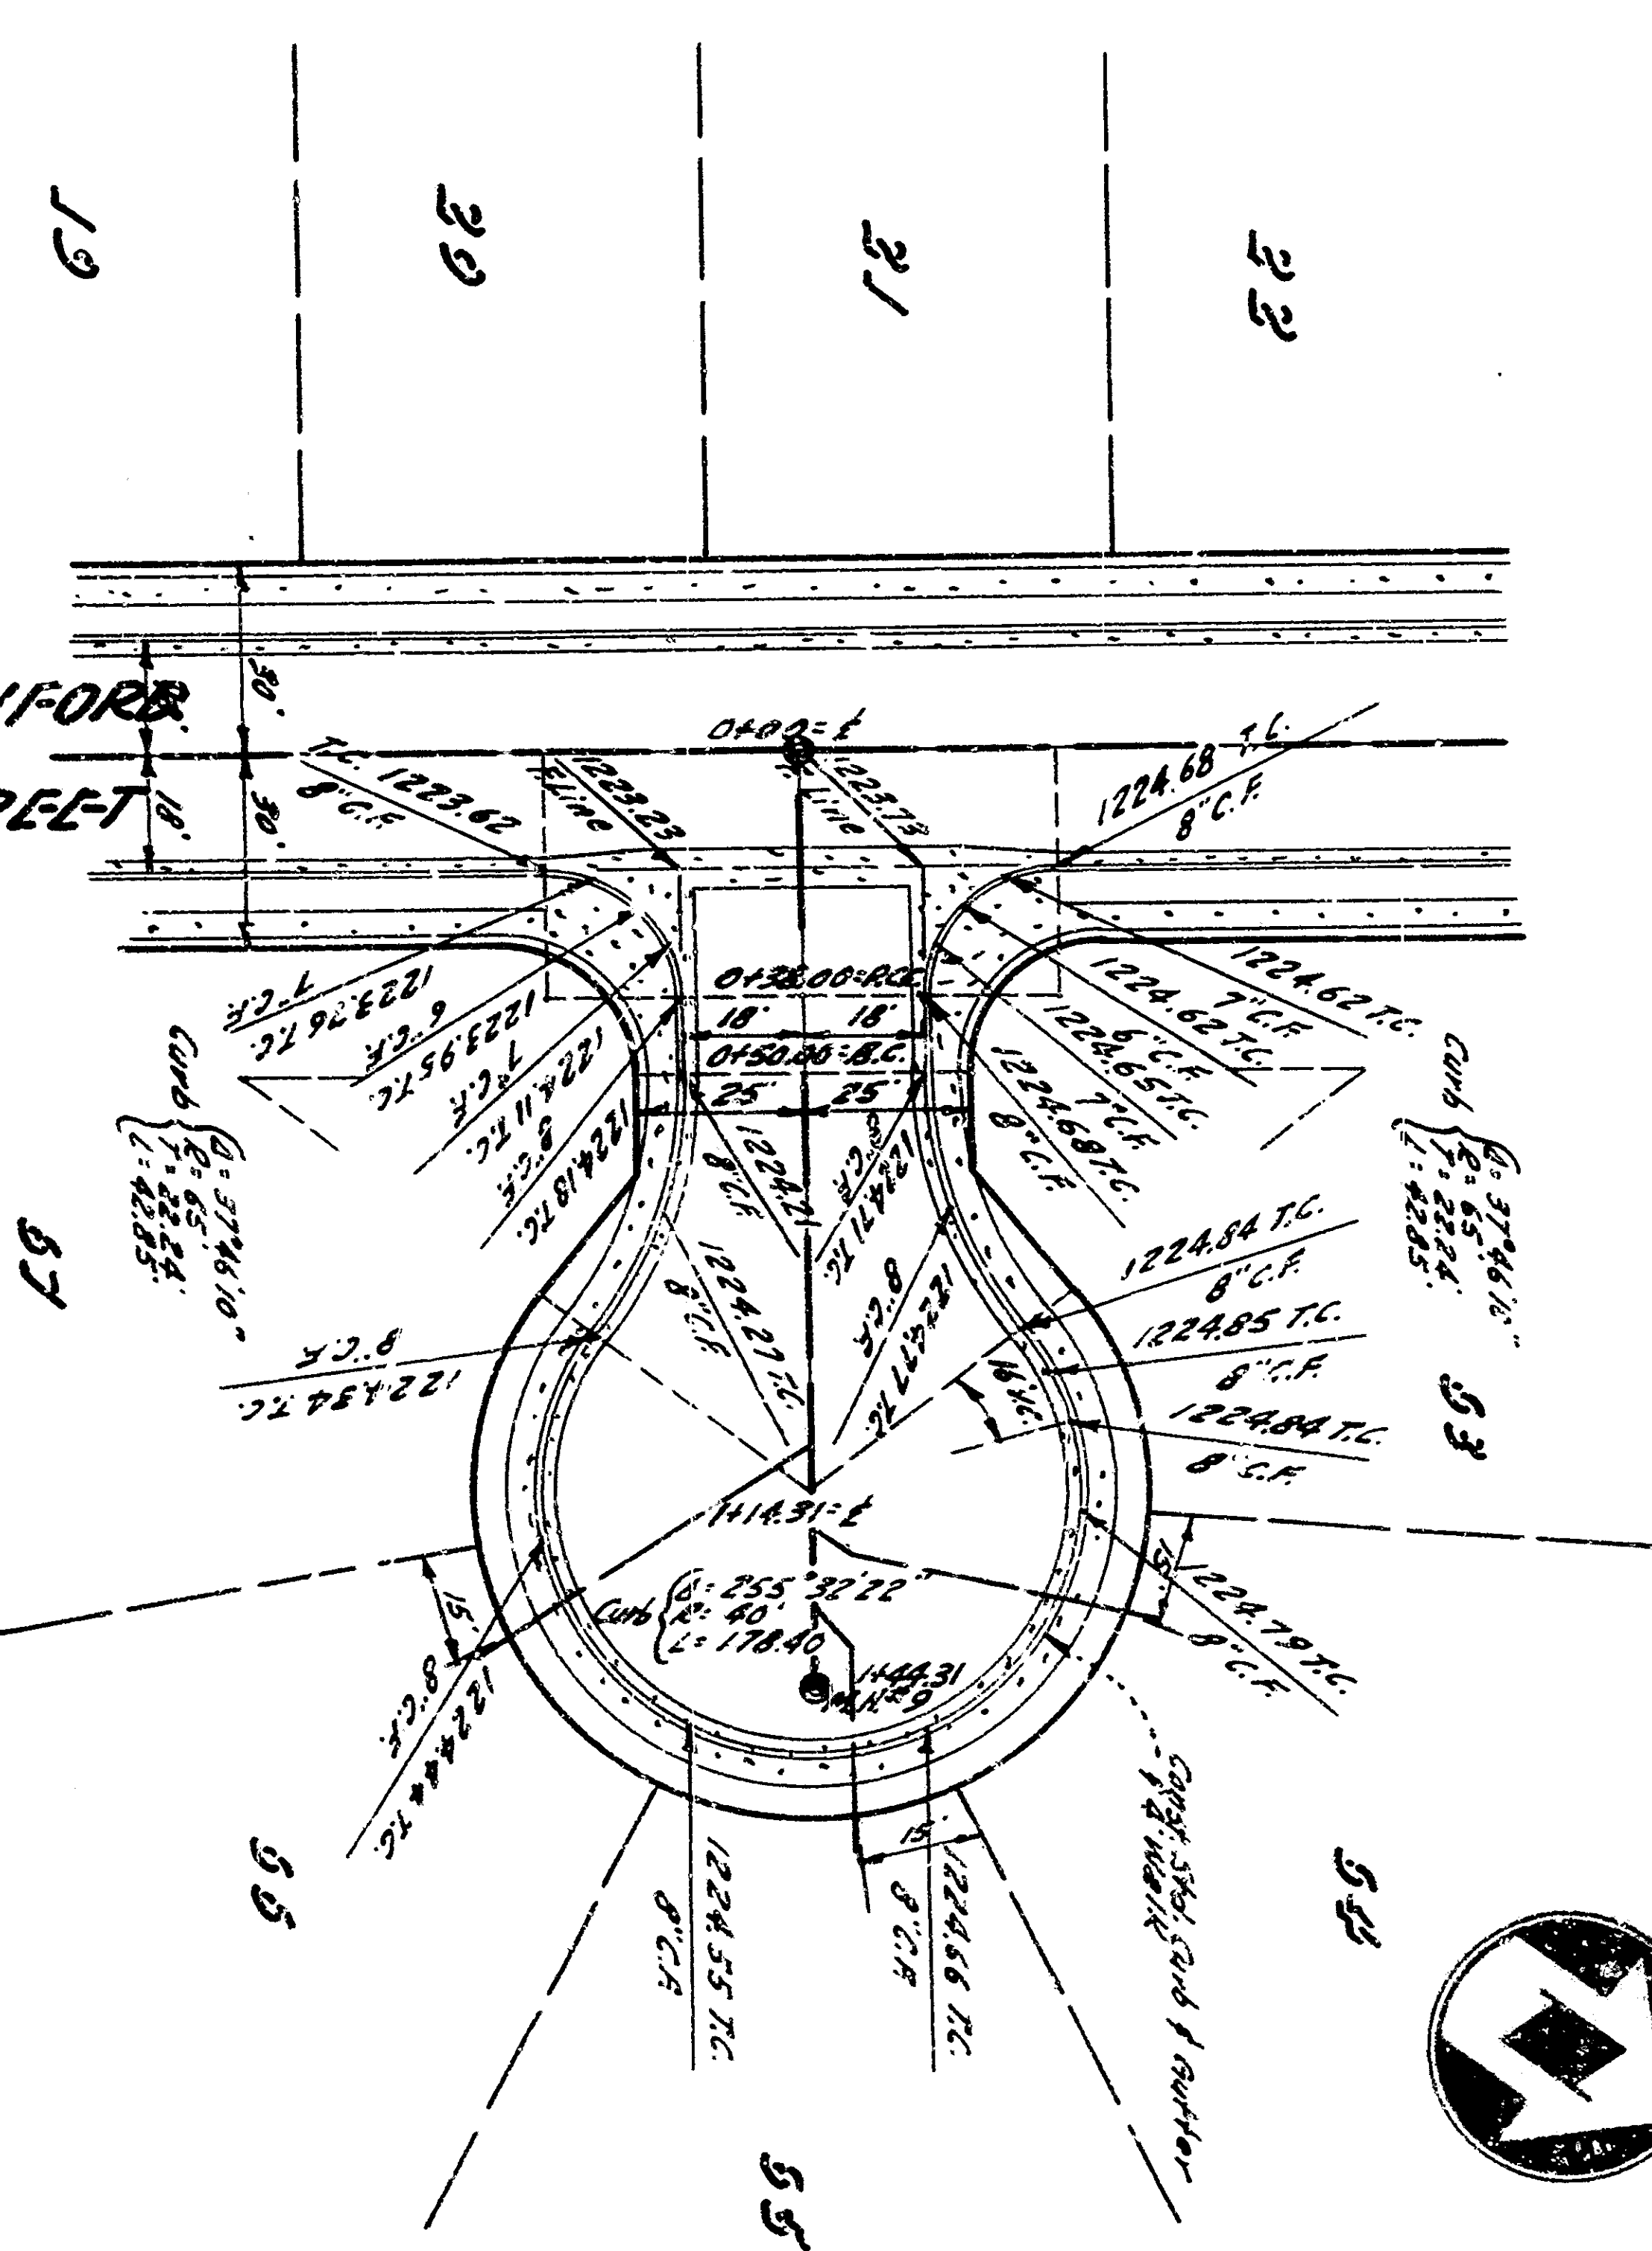

HANFORD ST. PLAN
SCALE: 1"=20'

HANFORD STREET

EVANS STREET

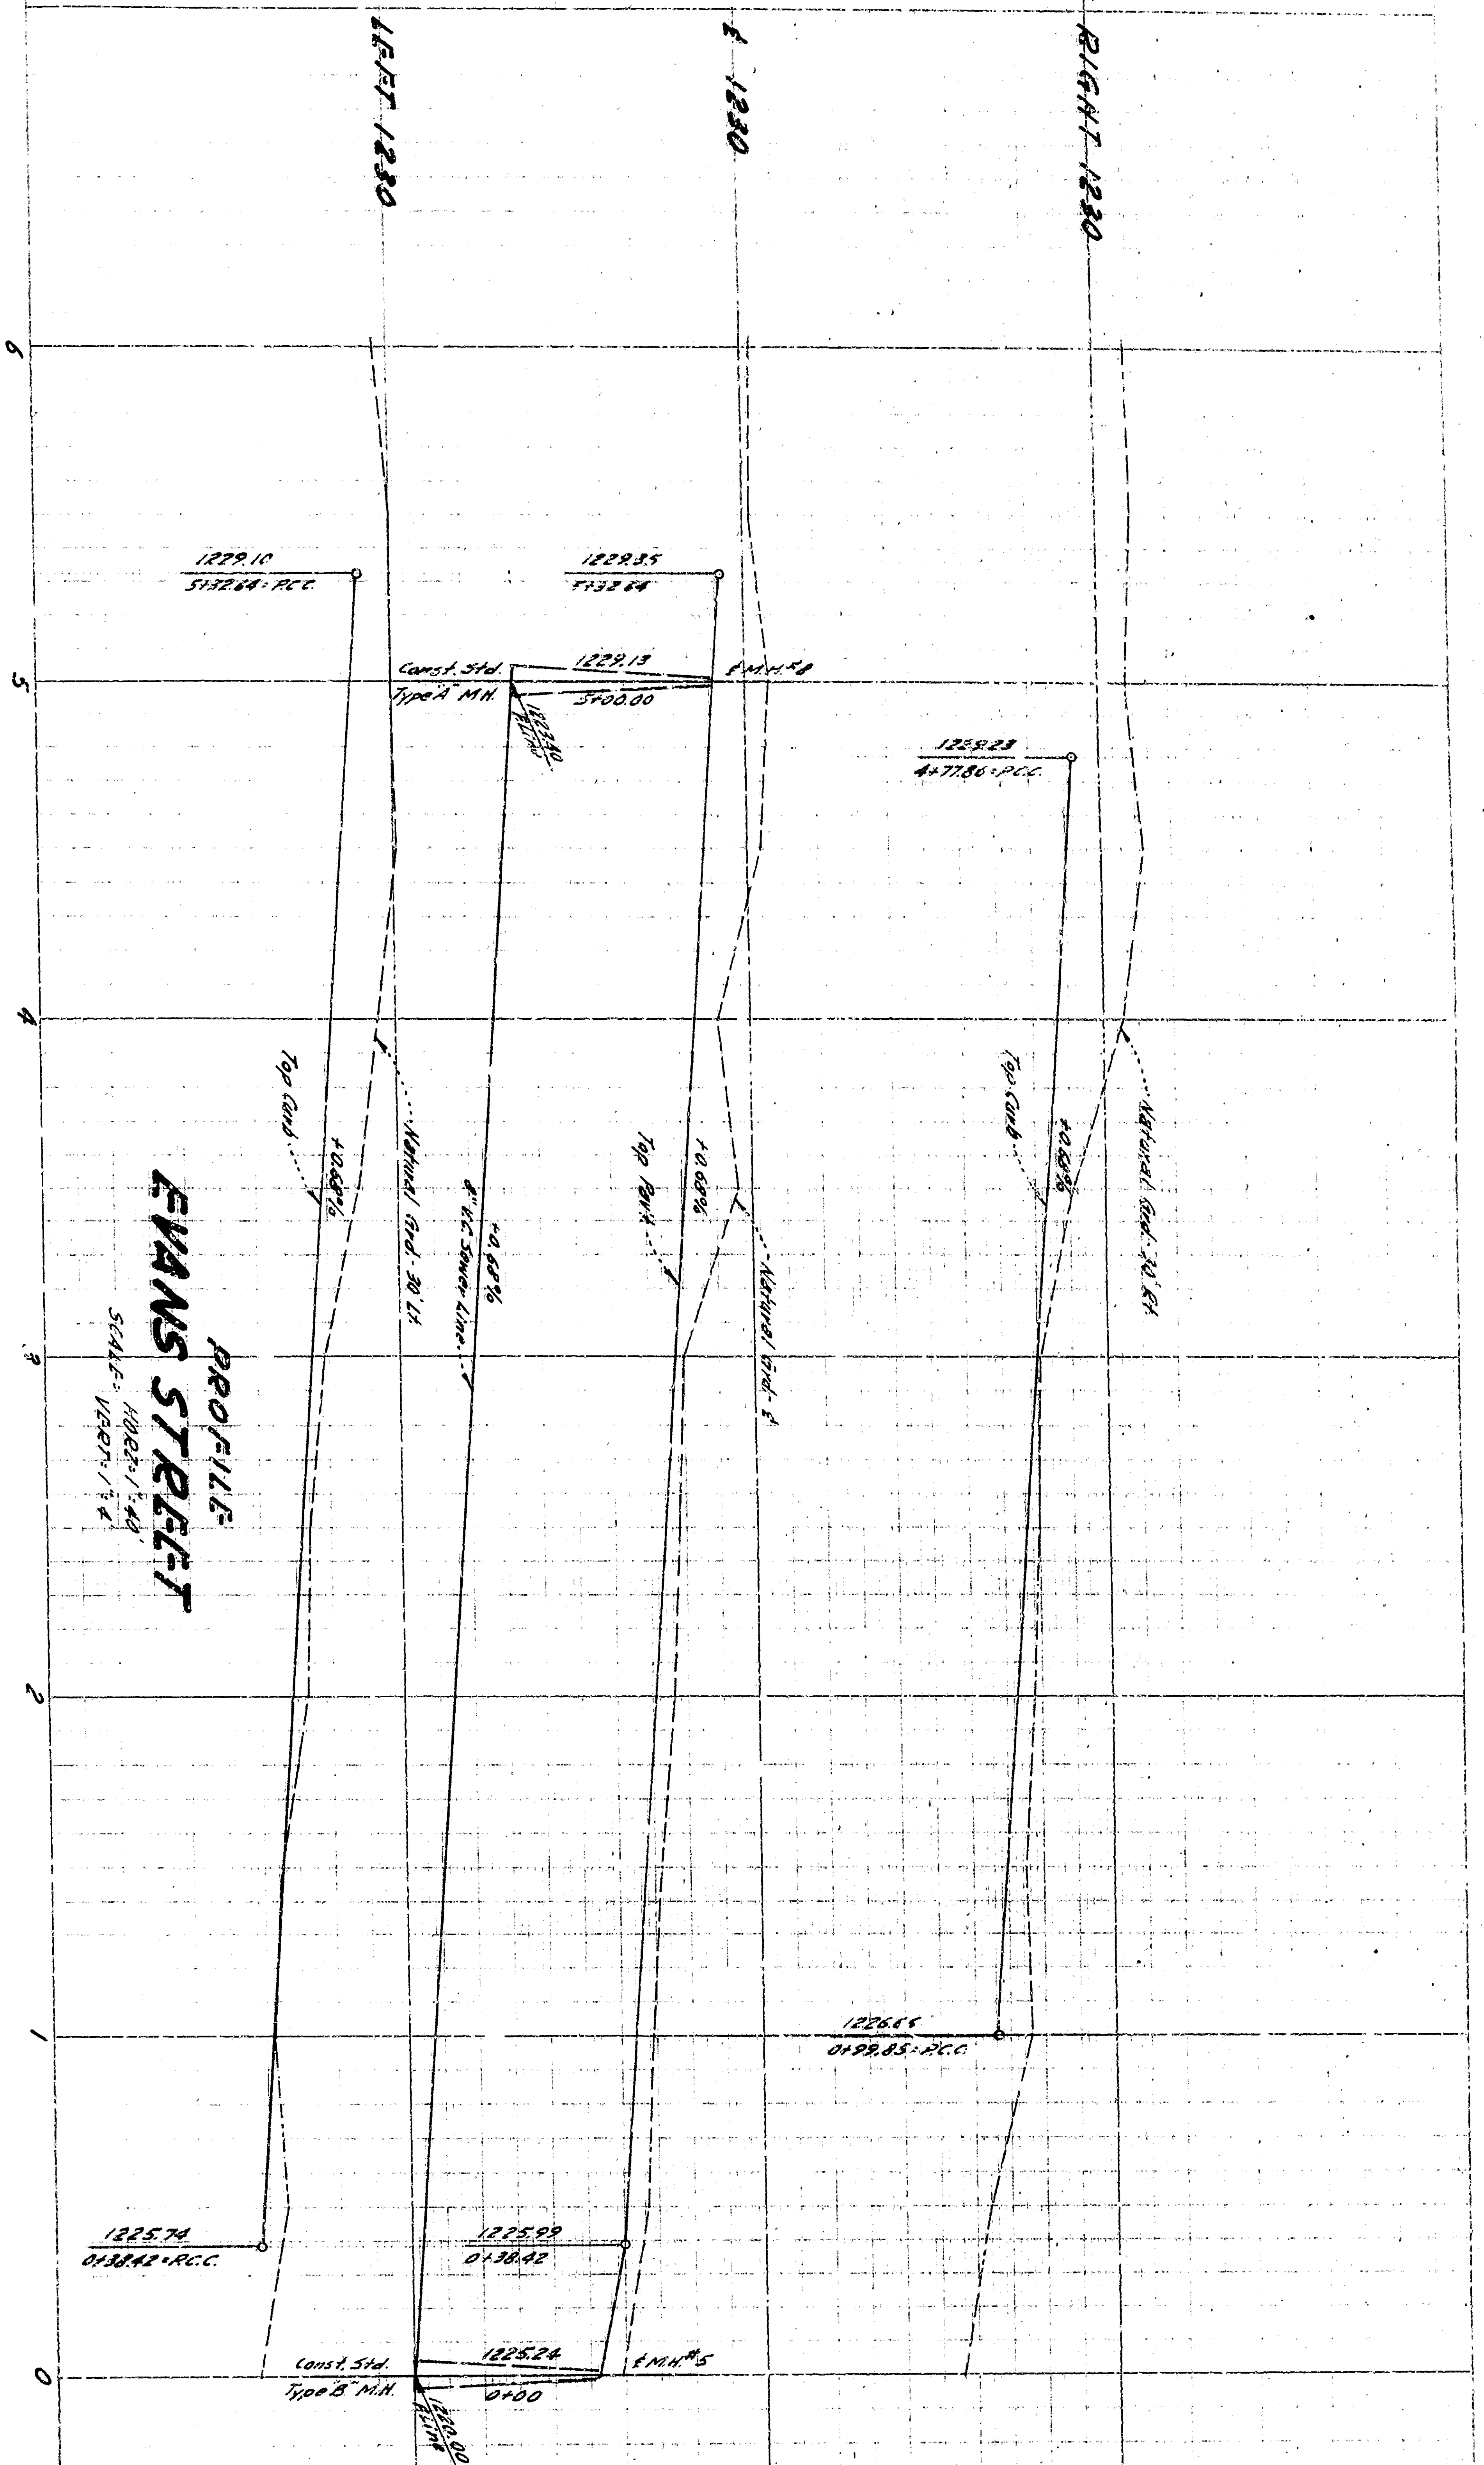


EVANS STREET PROFILE

LEFT-1230

12290

RIGHT-1230

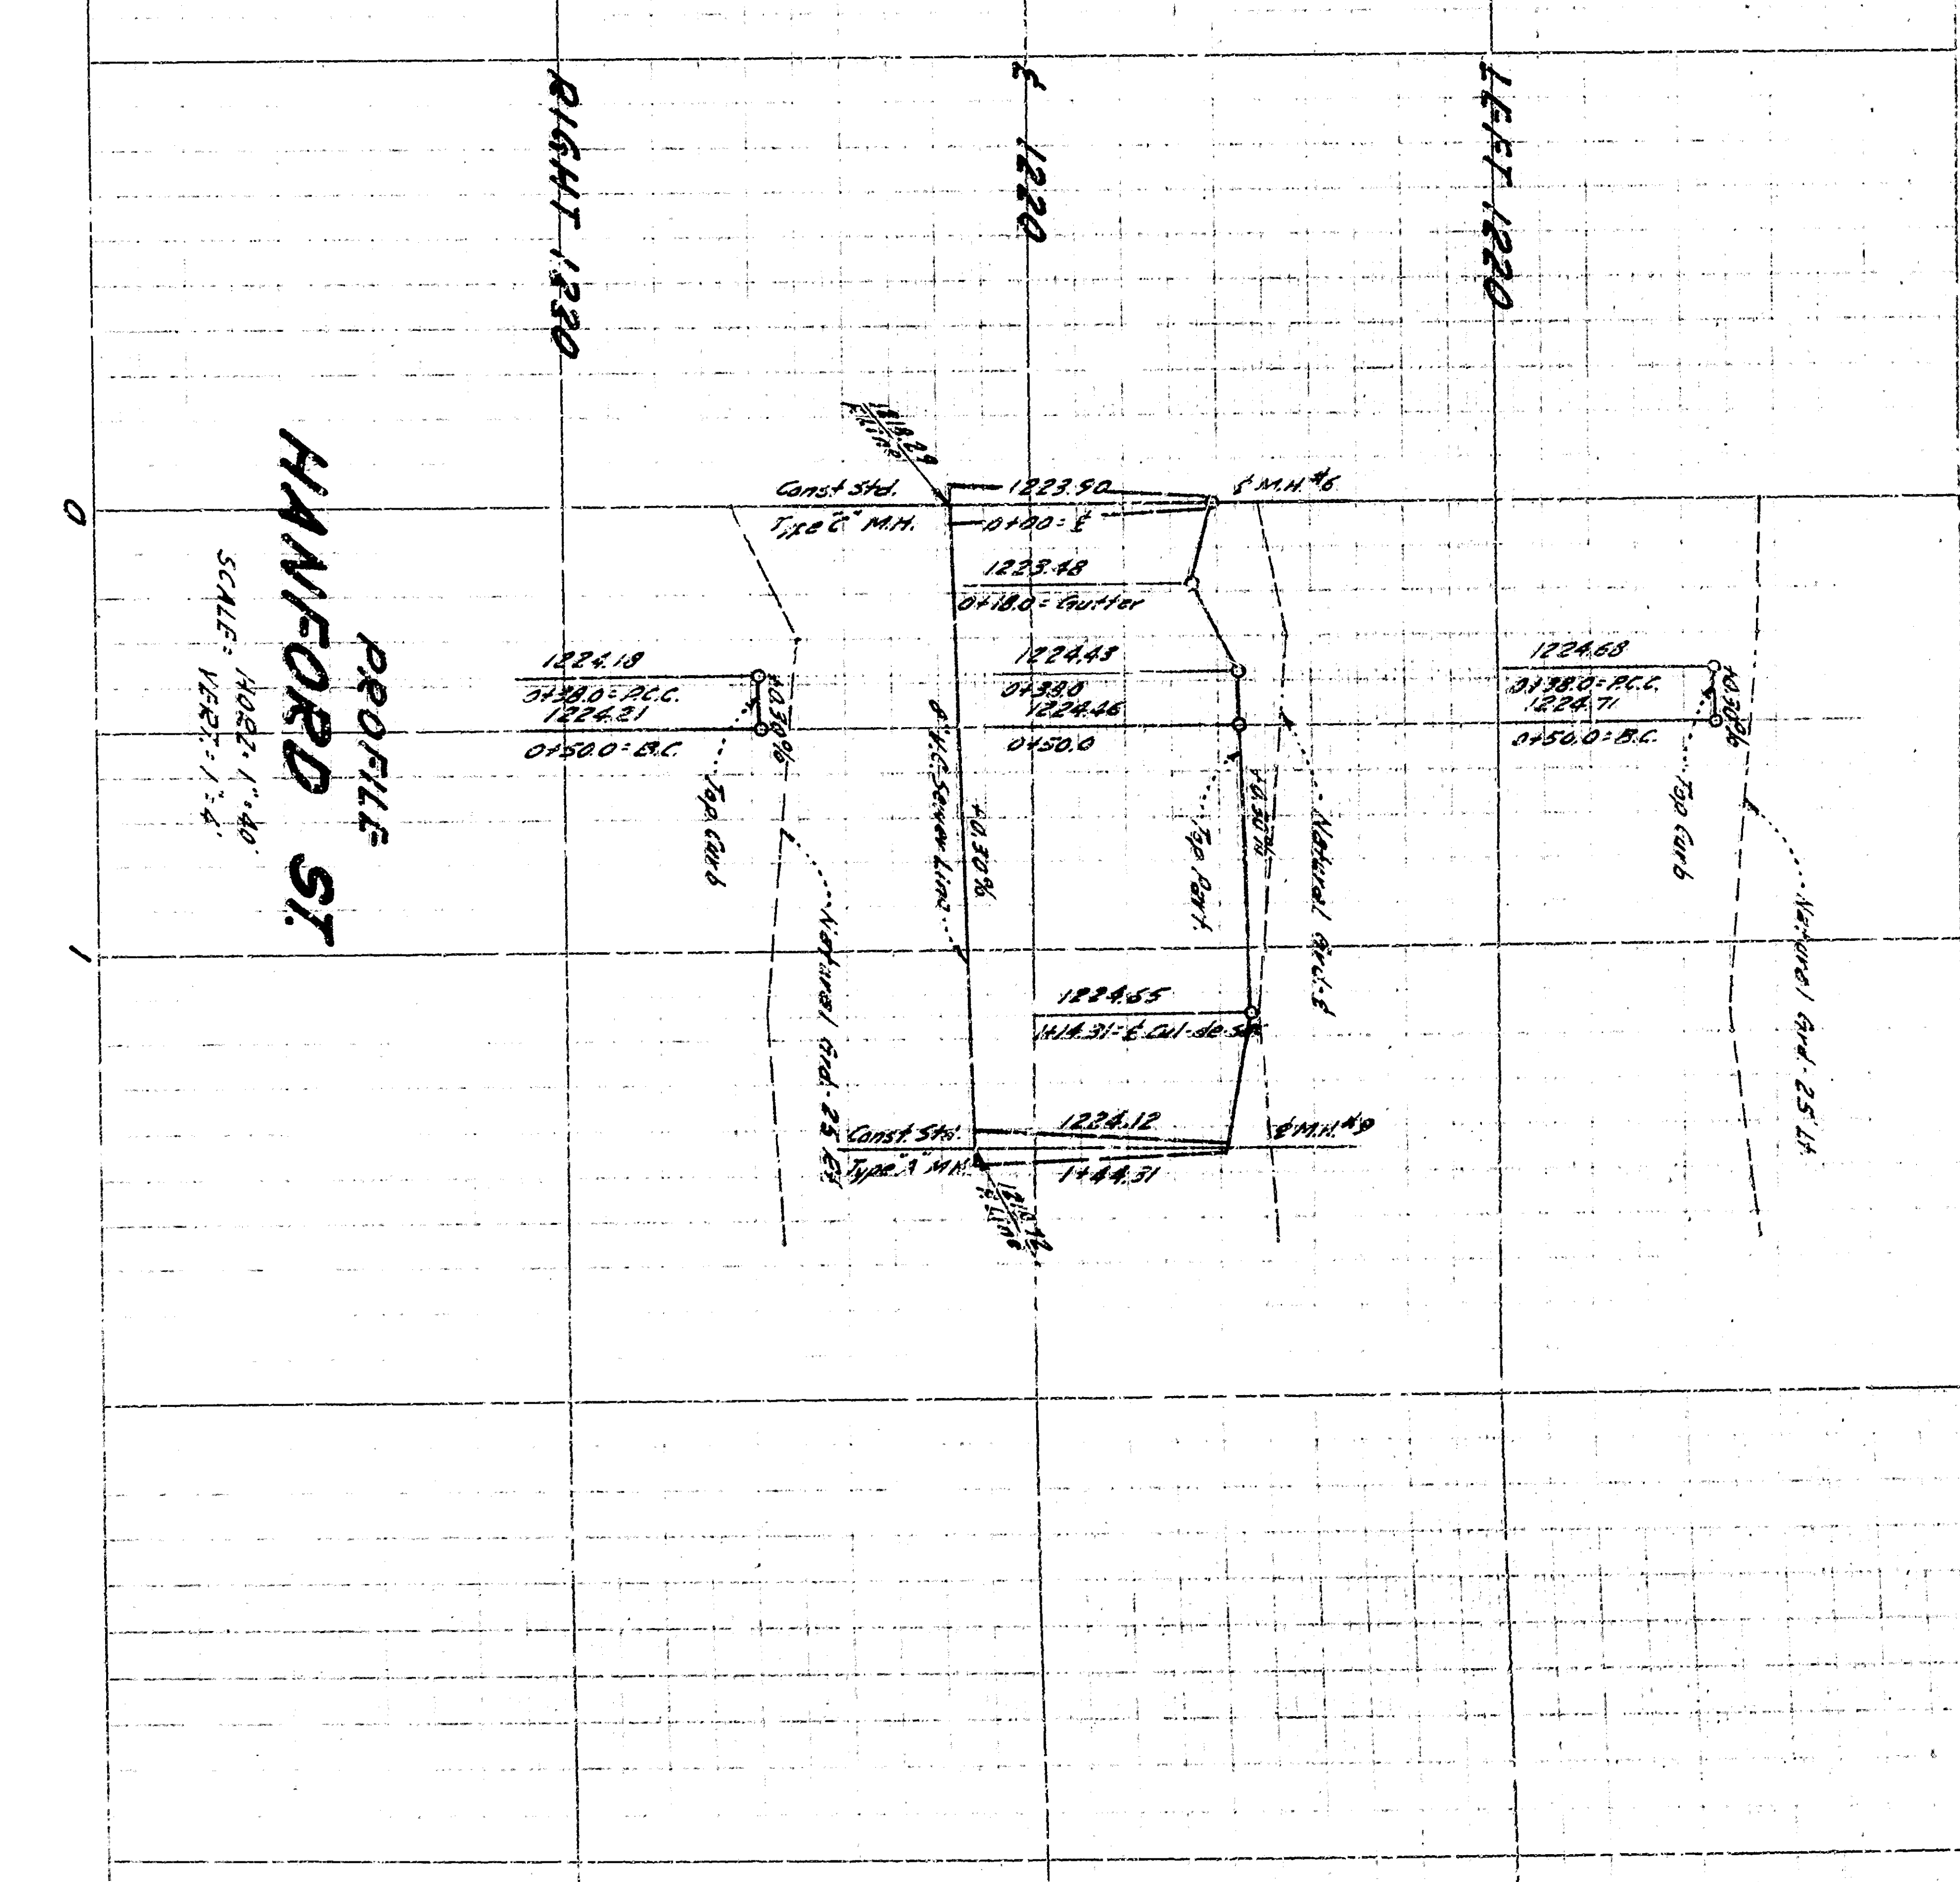

HANFORD ST. PROFILE




IMPROVEMENT PLANS
PROJECT NO. 5724
SHEET 5 OF 5
2657