
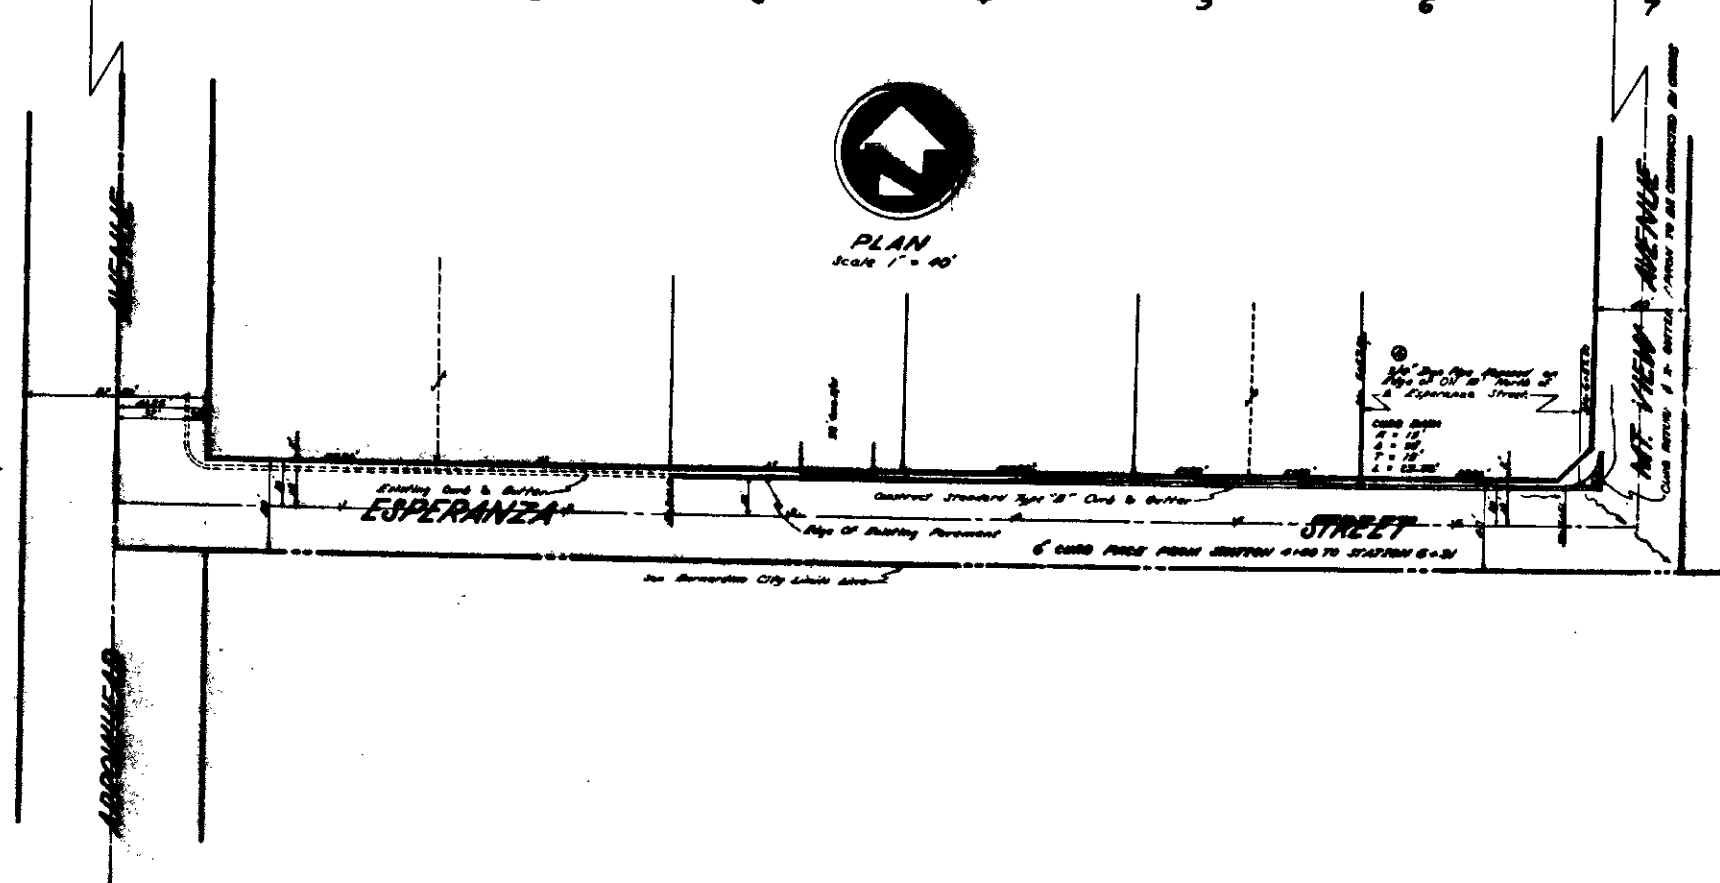


BENCH MARK: E.L. 996.35 M.S.L.
 I.R. R.E. Esperanza Street &
 Arrowhead Avenue.

BENCH MARK:
 R.R. Spike R.R. #10330E 101' HIGH
 Ave. & Esperanza St. Elev. 996.35 M.S.L.

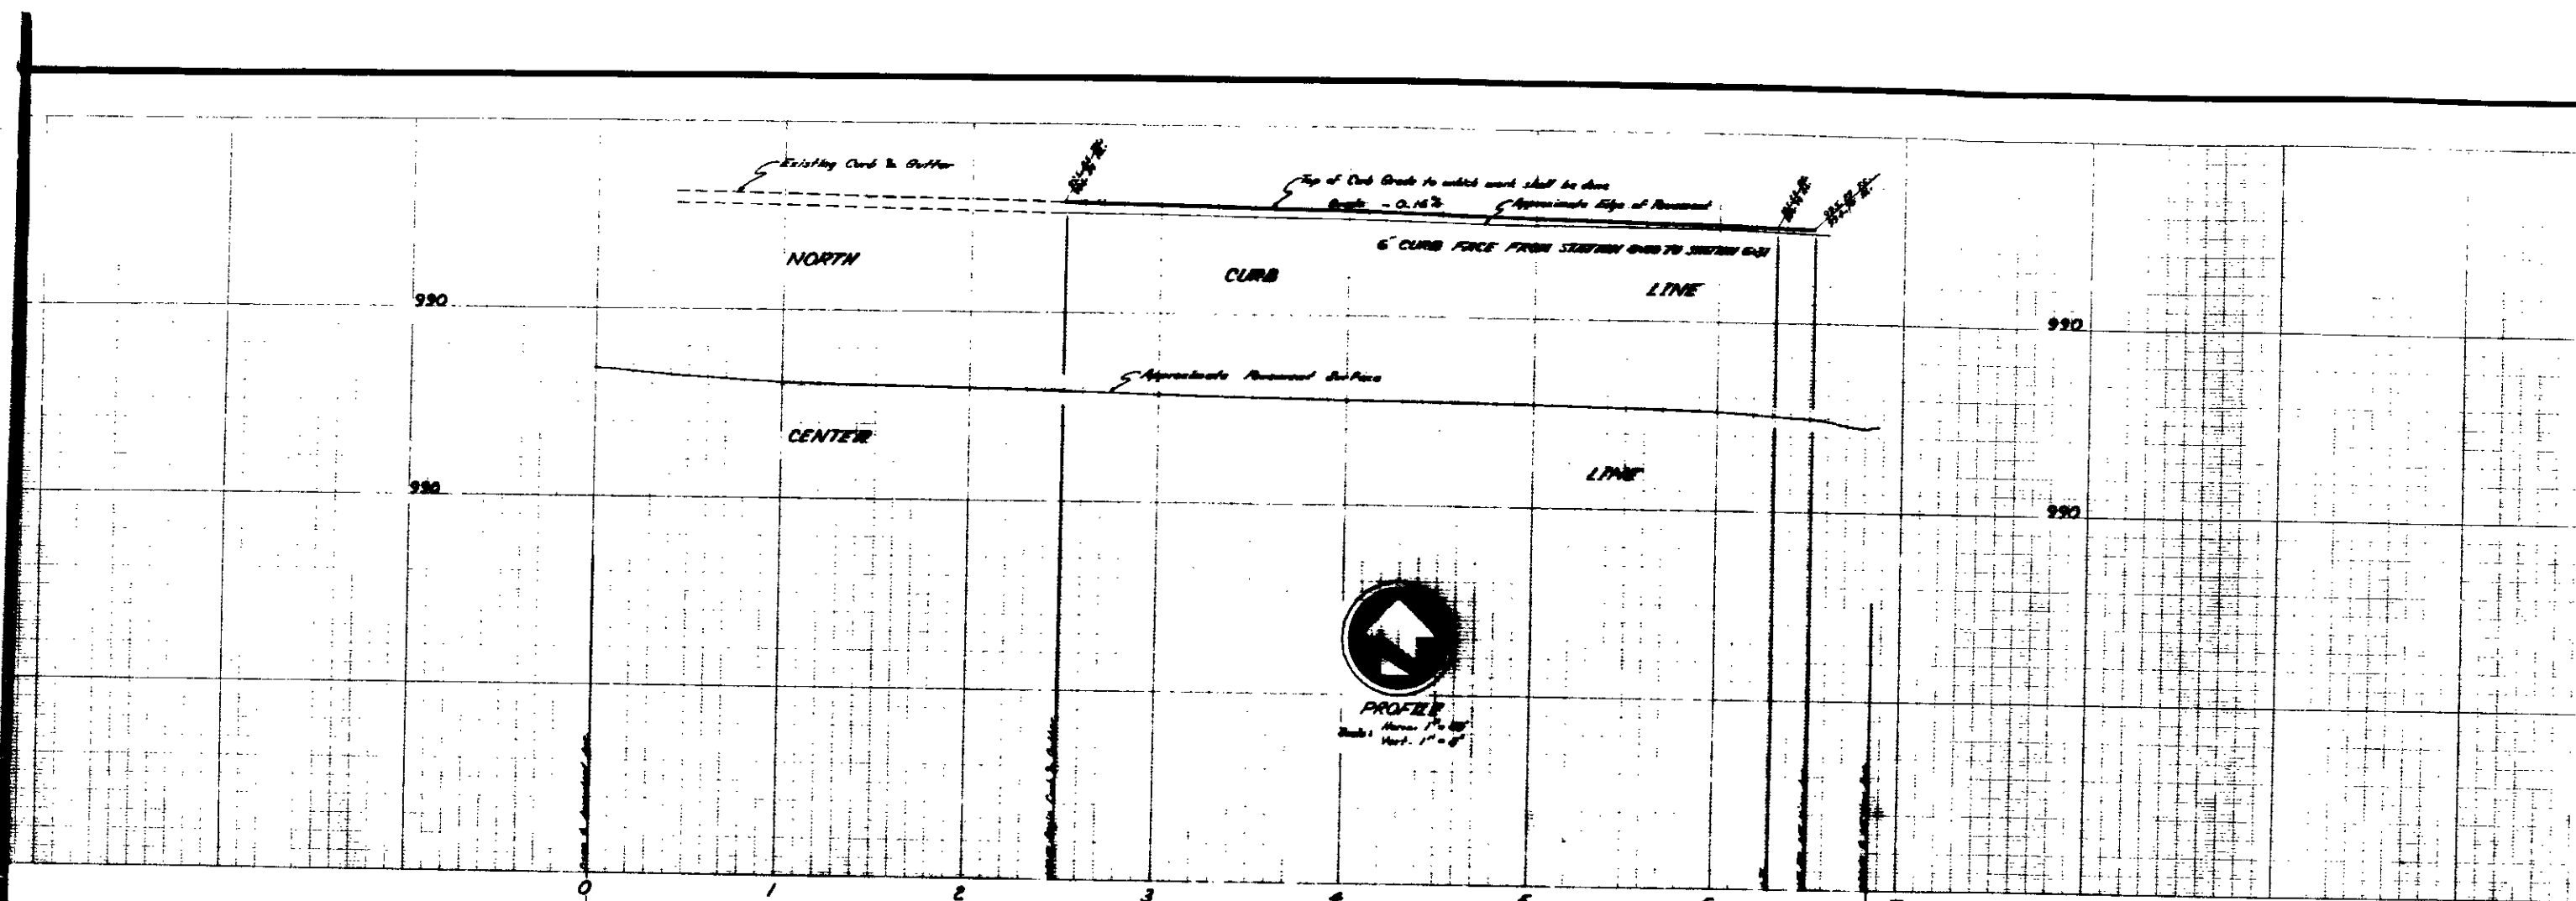

BENCH MARK: E.L. 5963.4 M.L.L.
I.R. R.E. Esperanza Street &
Arrowhead Avenue.

BENCH MARK:
R.R. Spike R.R. #10330 E. 101' High
Ave. & Esperanza St. Elev. 996.35 M.L.L.