



**PROFILE**  
 Horiz. 1" = 40'  
 Vert. 1" = 8'

7 6 5 4 3 2 1 0


BENCH MARK:  
 Scribe N.E. corner of  
 16th Street Elev. 1132.31 MSL

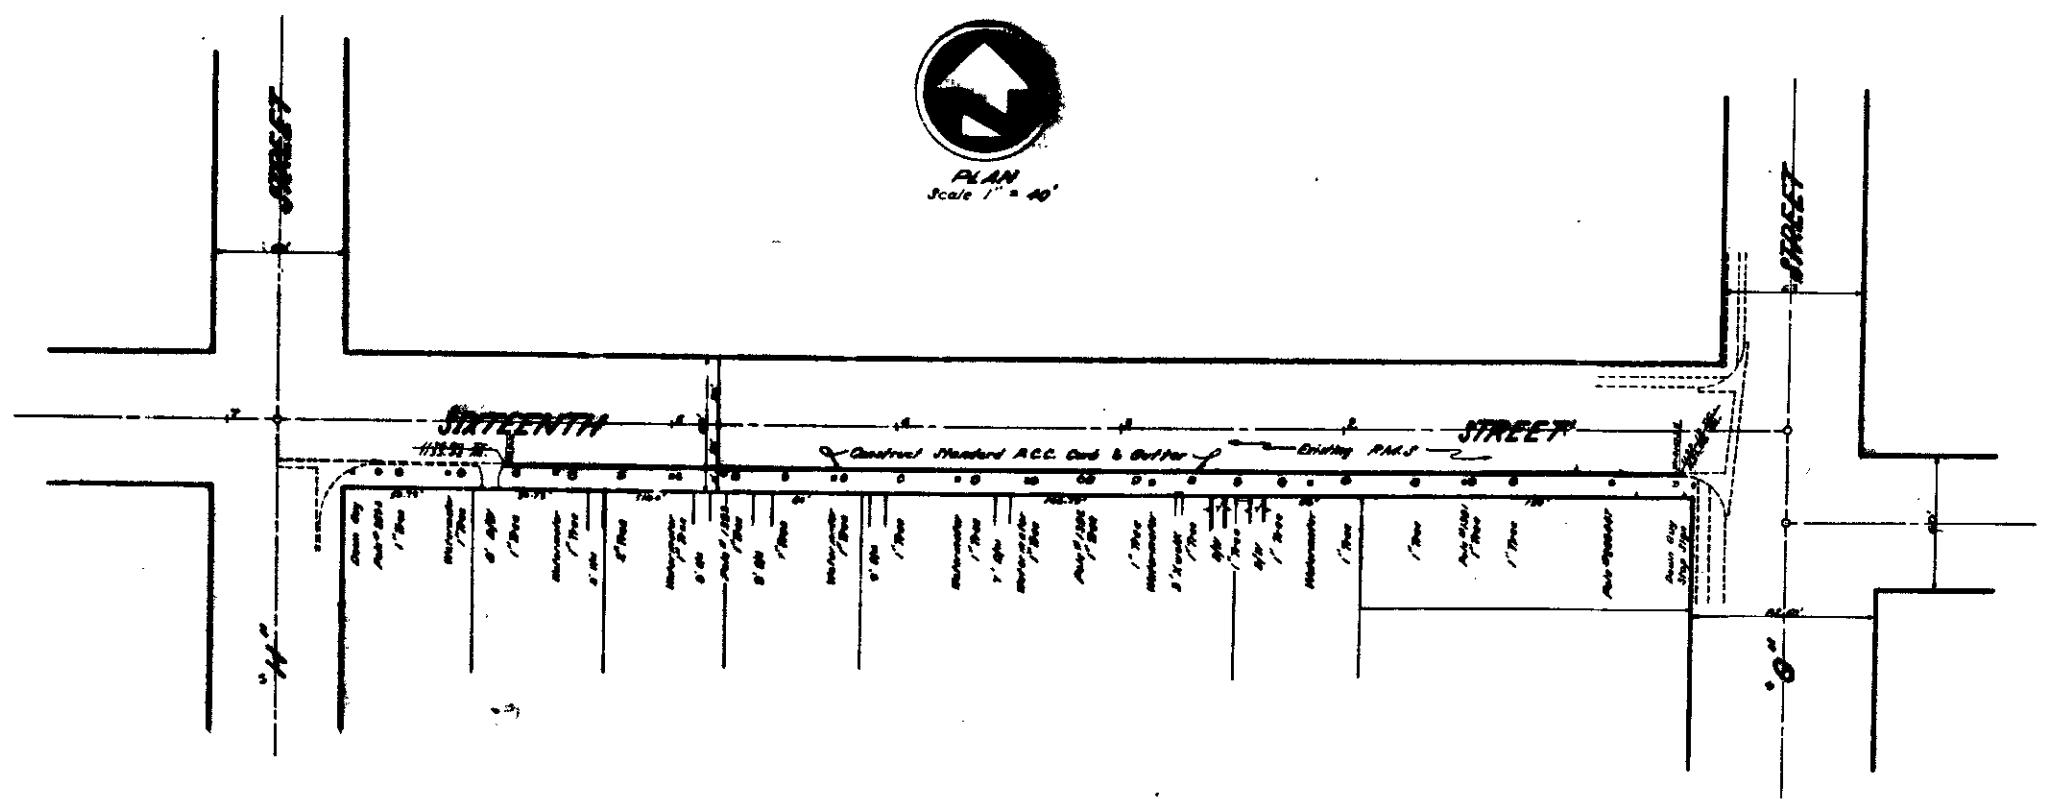

**PLAN**  
 Scale 1" = 40'

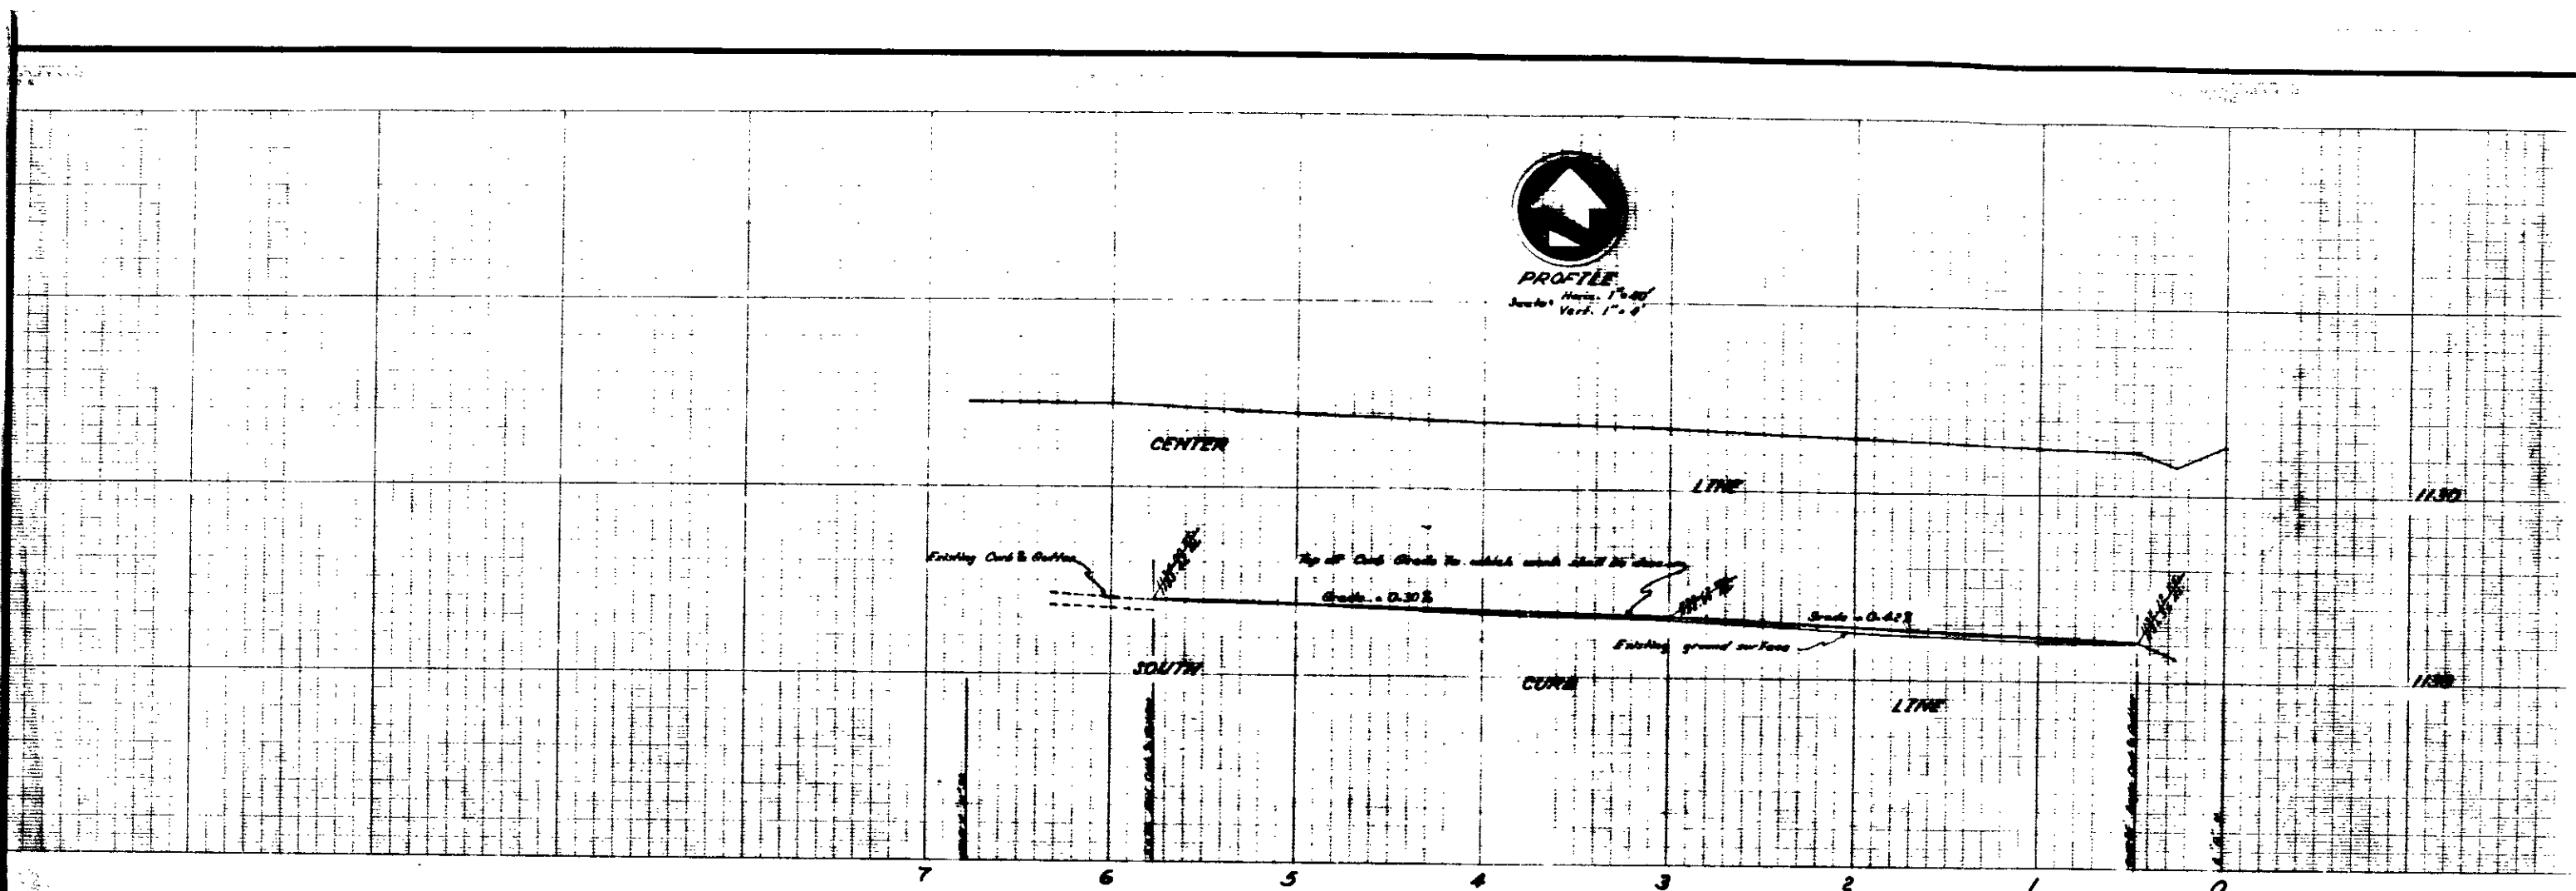

**PROFILE**  
 Horiz. 1" = 40'  
 Vert. 1" = 8'

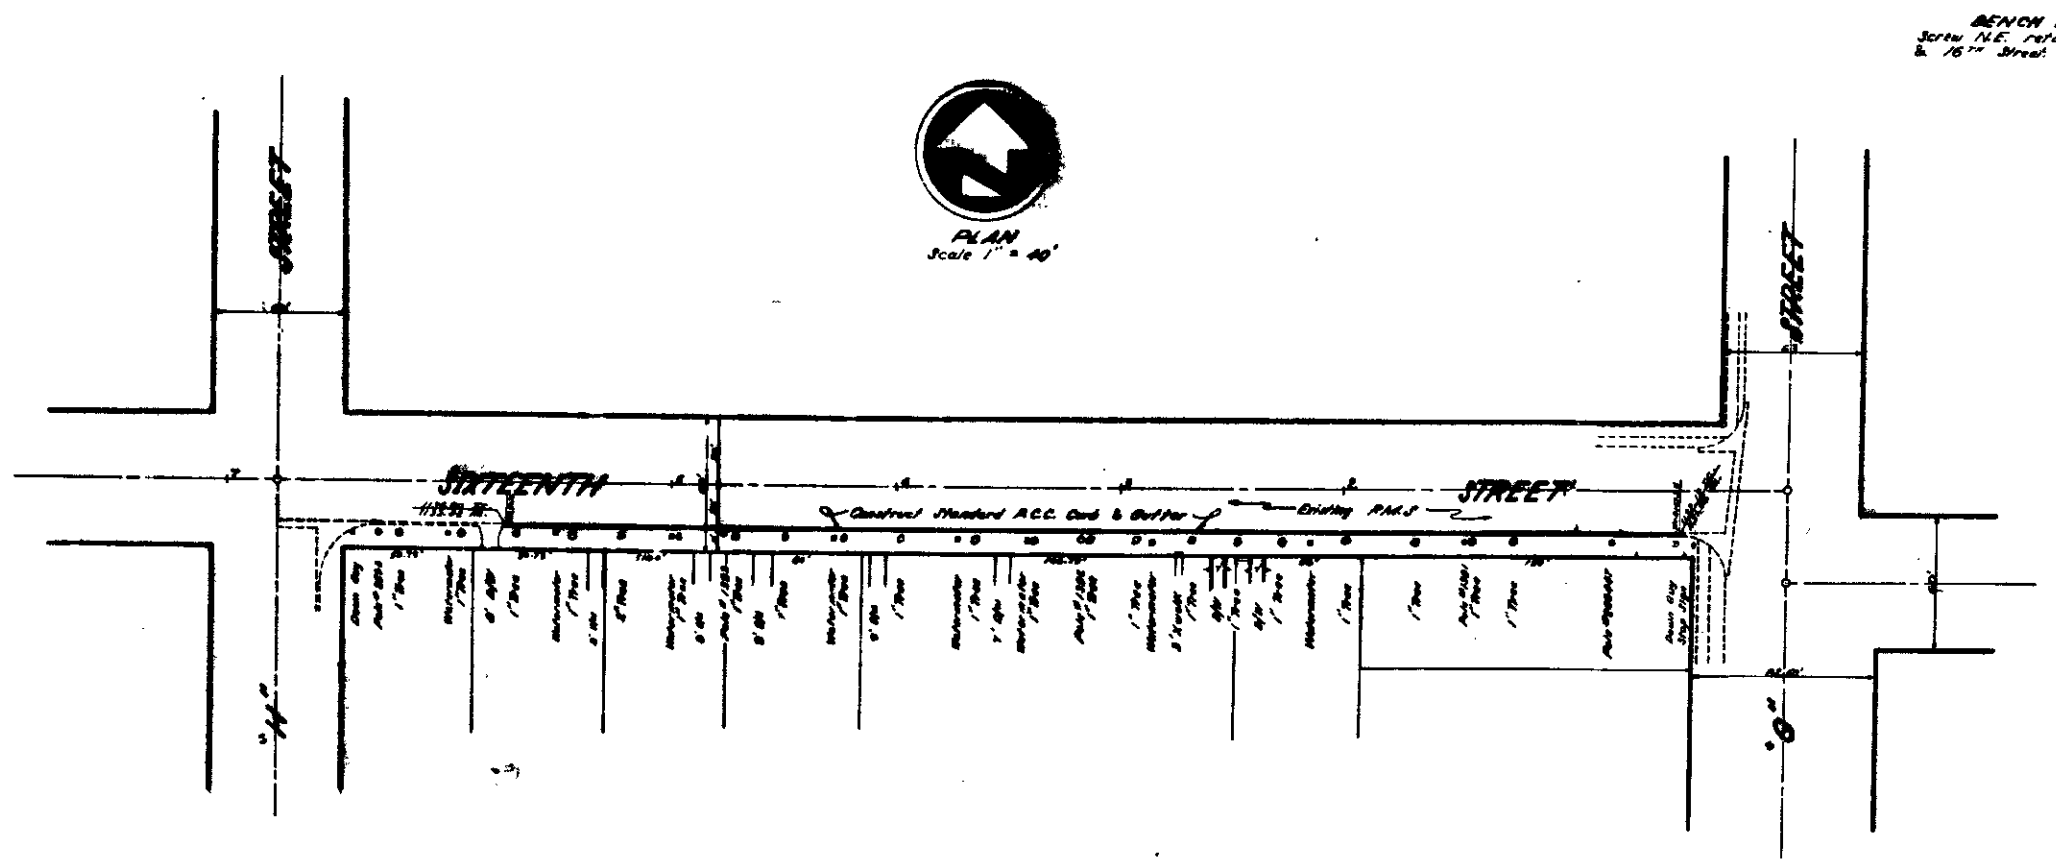

**PLAN**  
 Scale 1" = 40'

**BENCH MARK:**  
 Scribe N.E. corner of  
 16th Street Elev. 1132.31 MSL