


**PLAN**  
Scale: 1"=20'

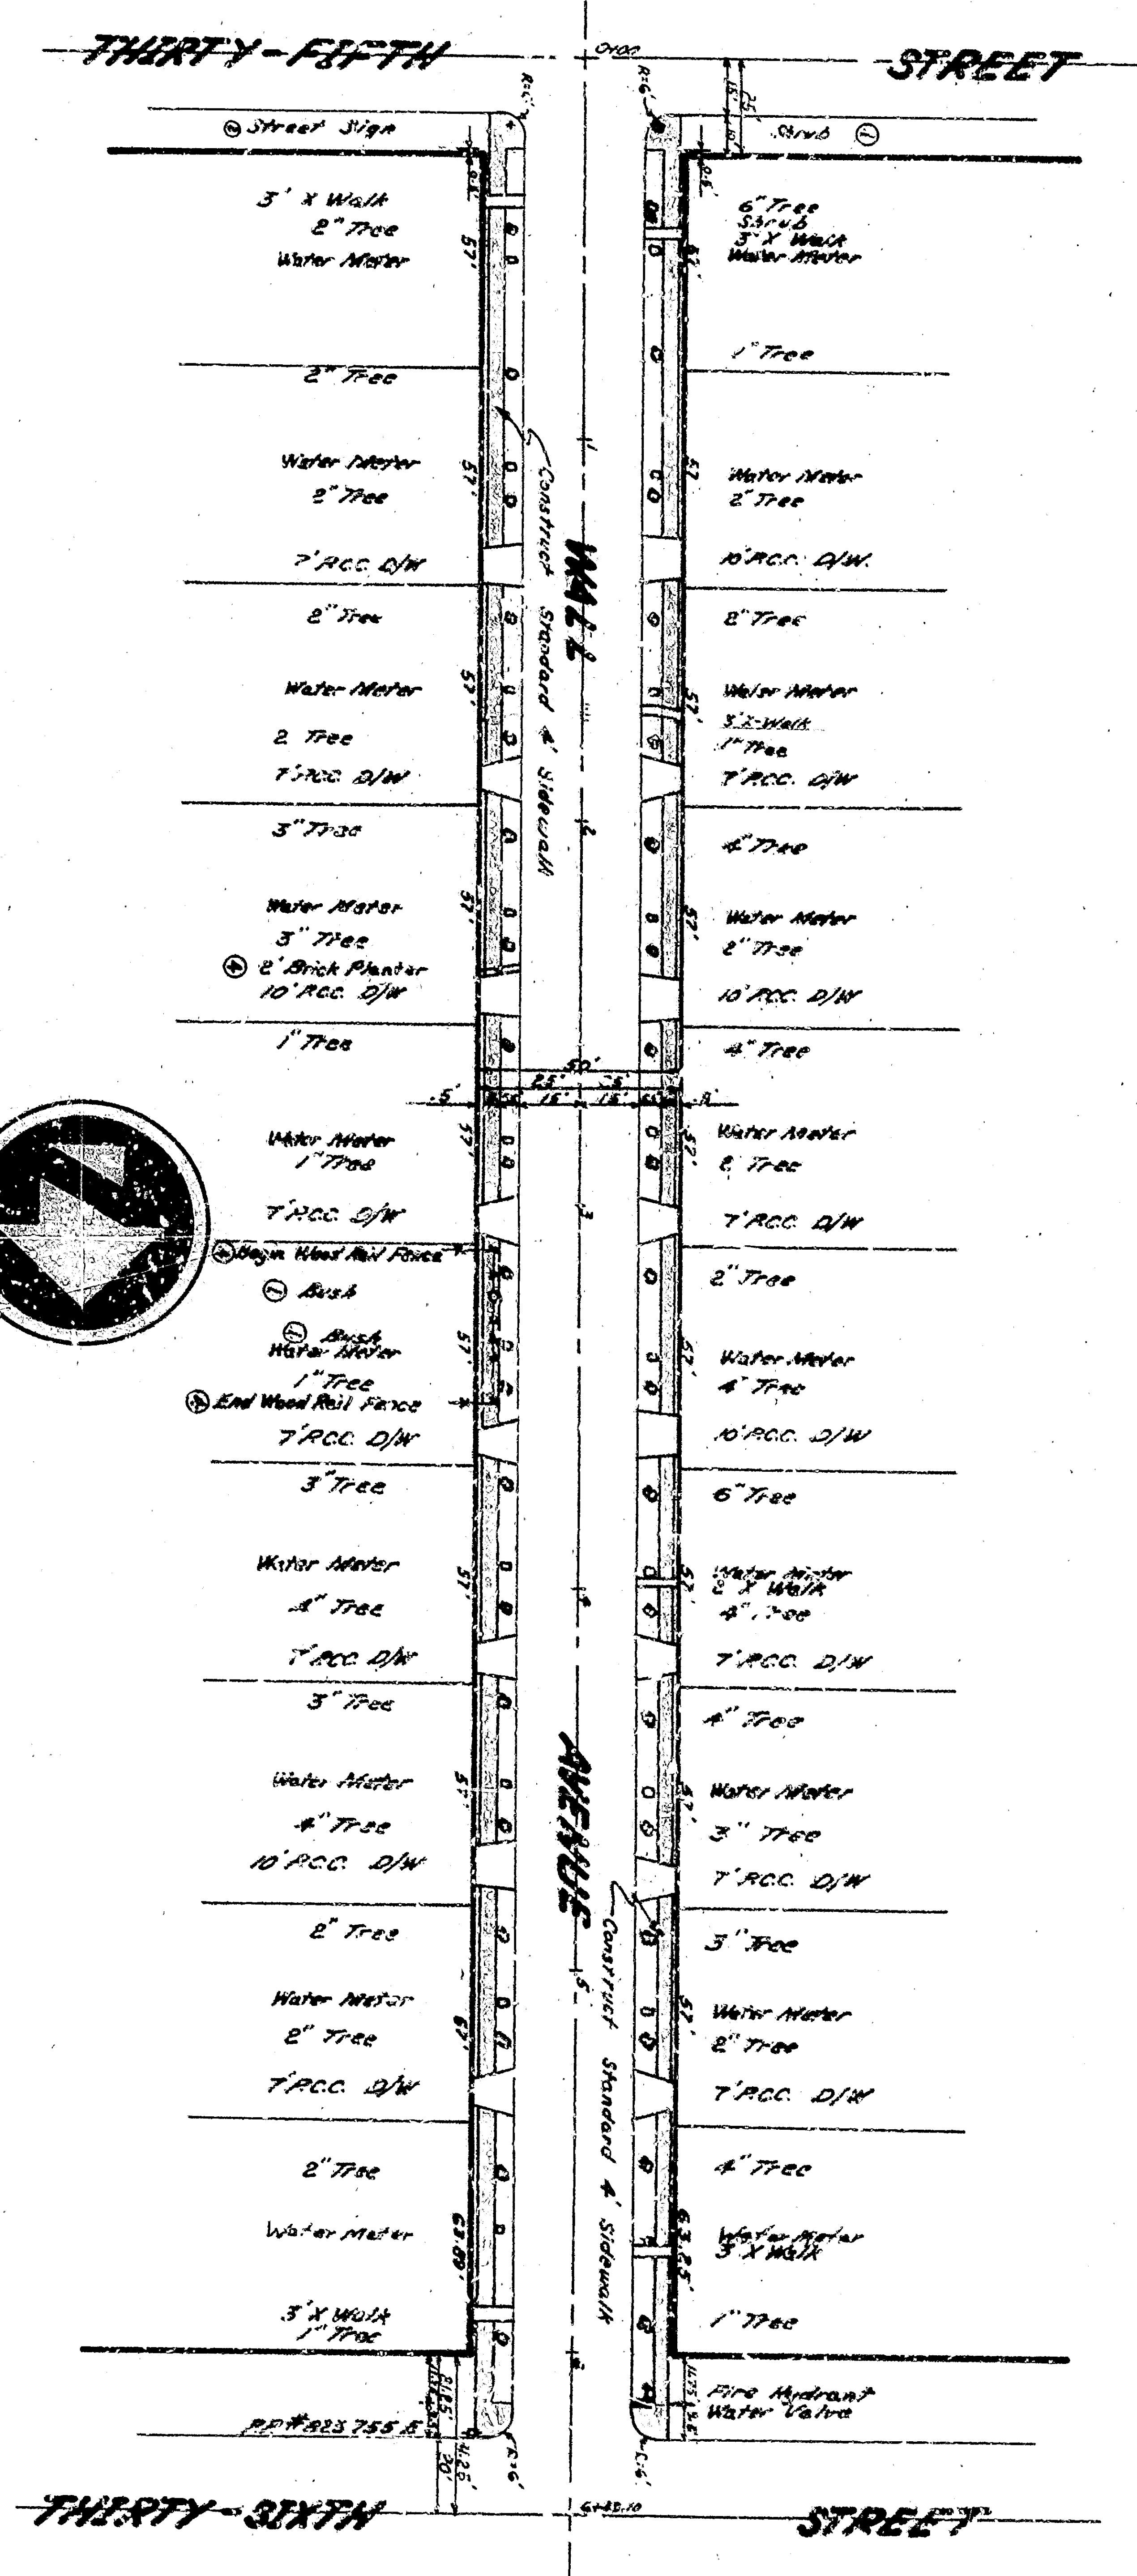

**TYPICAL SECTION**  
Scale: Horiz. 1"=40'  
Vert. 1"=8'

APPROVED	DATE	BY	NO.
REGISTERED CIVIL ENGINEER	NO. 2272		
DRAWING NO.	2579	DRAWN BY	W. J. H. /
CHECKED BY	J. J. H. /	RECOMMENDED BY	J. J. H. /
SHEET 3 OF 3 SHEETS			
<b>CITY OF SAN BERNARDINO</b> DEPARTMENT OF ENGINEERING WATERWORKS DIVISION TWENTY-NINTH STREET TO THIRTIETH STREET THIRTY-FOURTH STREET TO THIRTY-SIXTH STREET MADISON STREET TENTH STREET TO ELEVENTH STREET			