



NOTES:

1. All work embodied on these plans shall be done in conformity with applicable provisions of specifications No. 227.
2. 6" x 4" man holes constructed as shown in plan view.
3. All house connections are shown approximately one foot from curb line. Approximate location of each connection shall be determined in field.
4. All obstructions marked thus shall be removed by others.
5. All obstructions marked thus shall be removed by others.
6. Graveled sections under Curb & Gutter shall be backfilled with sand through 2" inspection hole in curb of Driveway.
7. Curb & Gutter shall be P.T.T. Co. pipe & structure here.
8. All obstructions marked thus shall be removed by contractor.

E. M. Scanlon, S.E. Con. Inc. "K" St. & Mill St. E.T. 1041, 90

 

PLAN
Scale 1"=40'

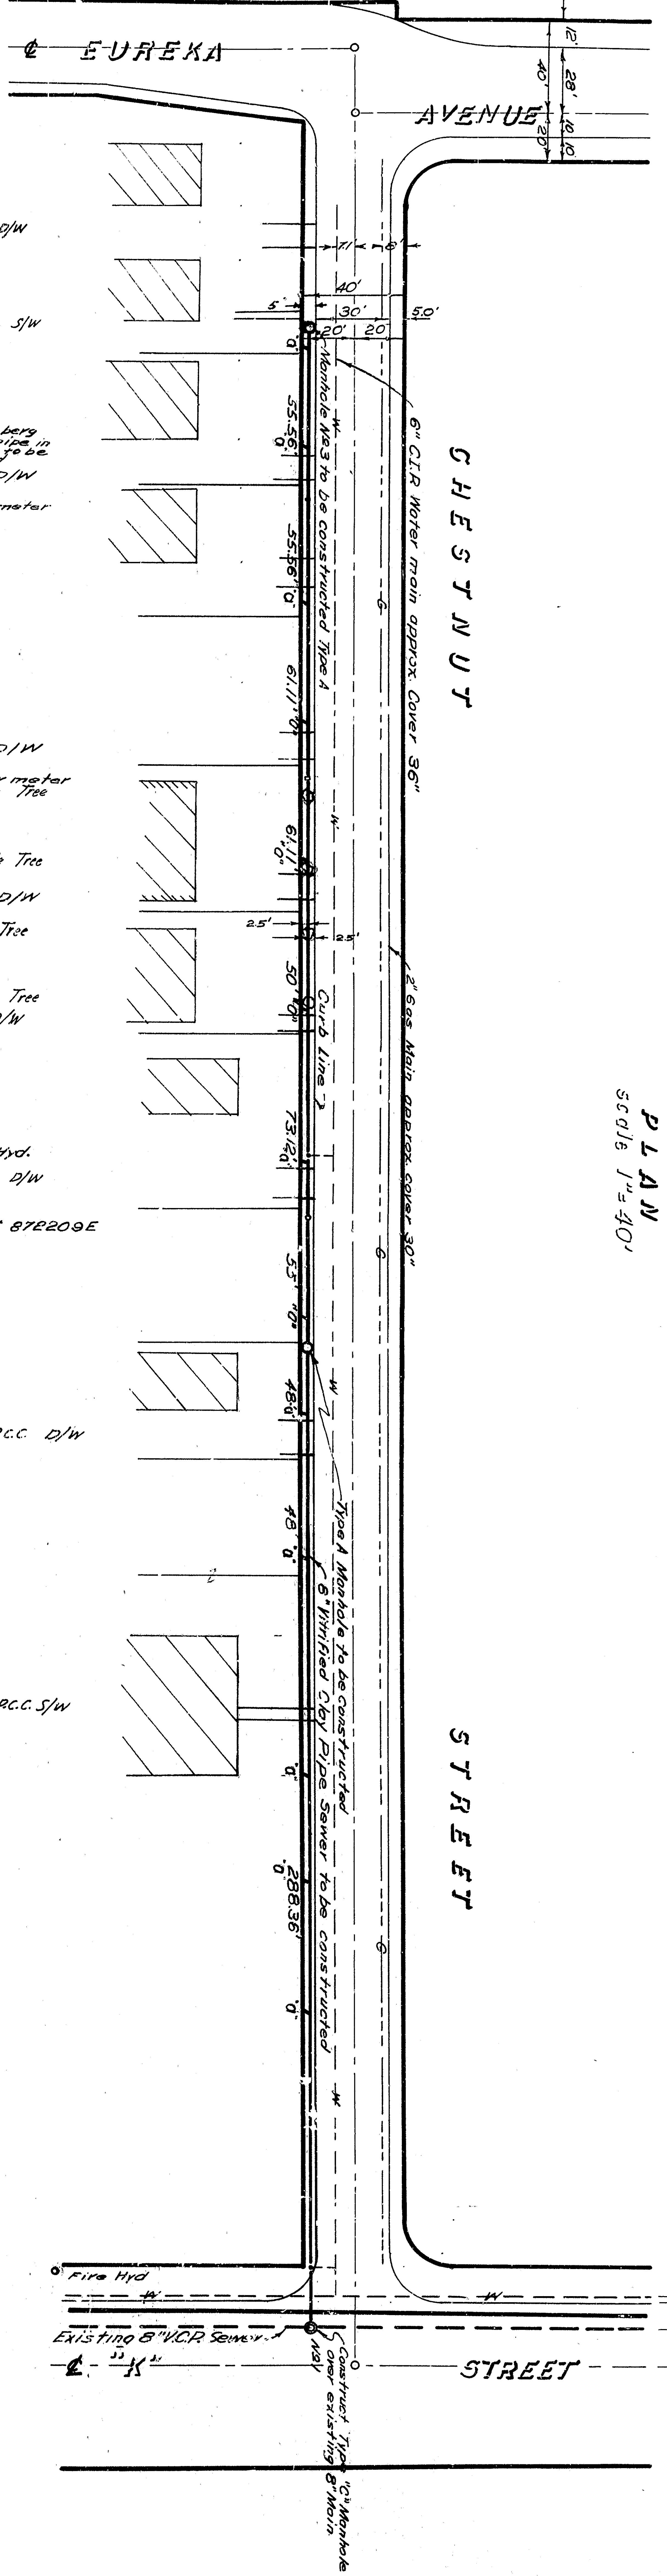

**DEPARTMENT OF ENGINEERING
CITY OF SAN BERNARDINO**


**CHESTNUT STREET
SEWER
SOUTH SIDE - "K" ST. to EUREKA AVENUE**

SUBMITTED BY E. M. Scanlon	REFERENCE DRAWING NO. 2727
APPROVED OCTOBER 16, 1952 C. H. ...	CHECKED BY OCTOBER 16, 1952 ...
SEAL	SHEET 1


NOTES:

1. All work embodied on these plans shall be done in conformity with applicable provisions of specifications No. 227.
2. 6" x 4" man holes constructed as shown in plan view.
3. All house connections are shown approximately one foot from curb.
4. All obstructions marked thus to be removed by others.
5. All obstructions marked thus to be removed by others.
6. Trenched sections under Curb's Driveway shall be backfilled with sand through 2" inspection hole in curb of Driveway.
7. Curb's shall be P.T.T. Co. per to existing curb's.
8. All obstructions marked thus to be removed by contractor.

E. M. Scanlon, S.E. Con. Inc. "K" St. & Mill St. E.T. 1041.90

 

PLAN
Scale 1"=40'

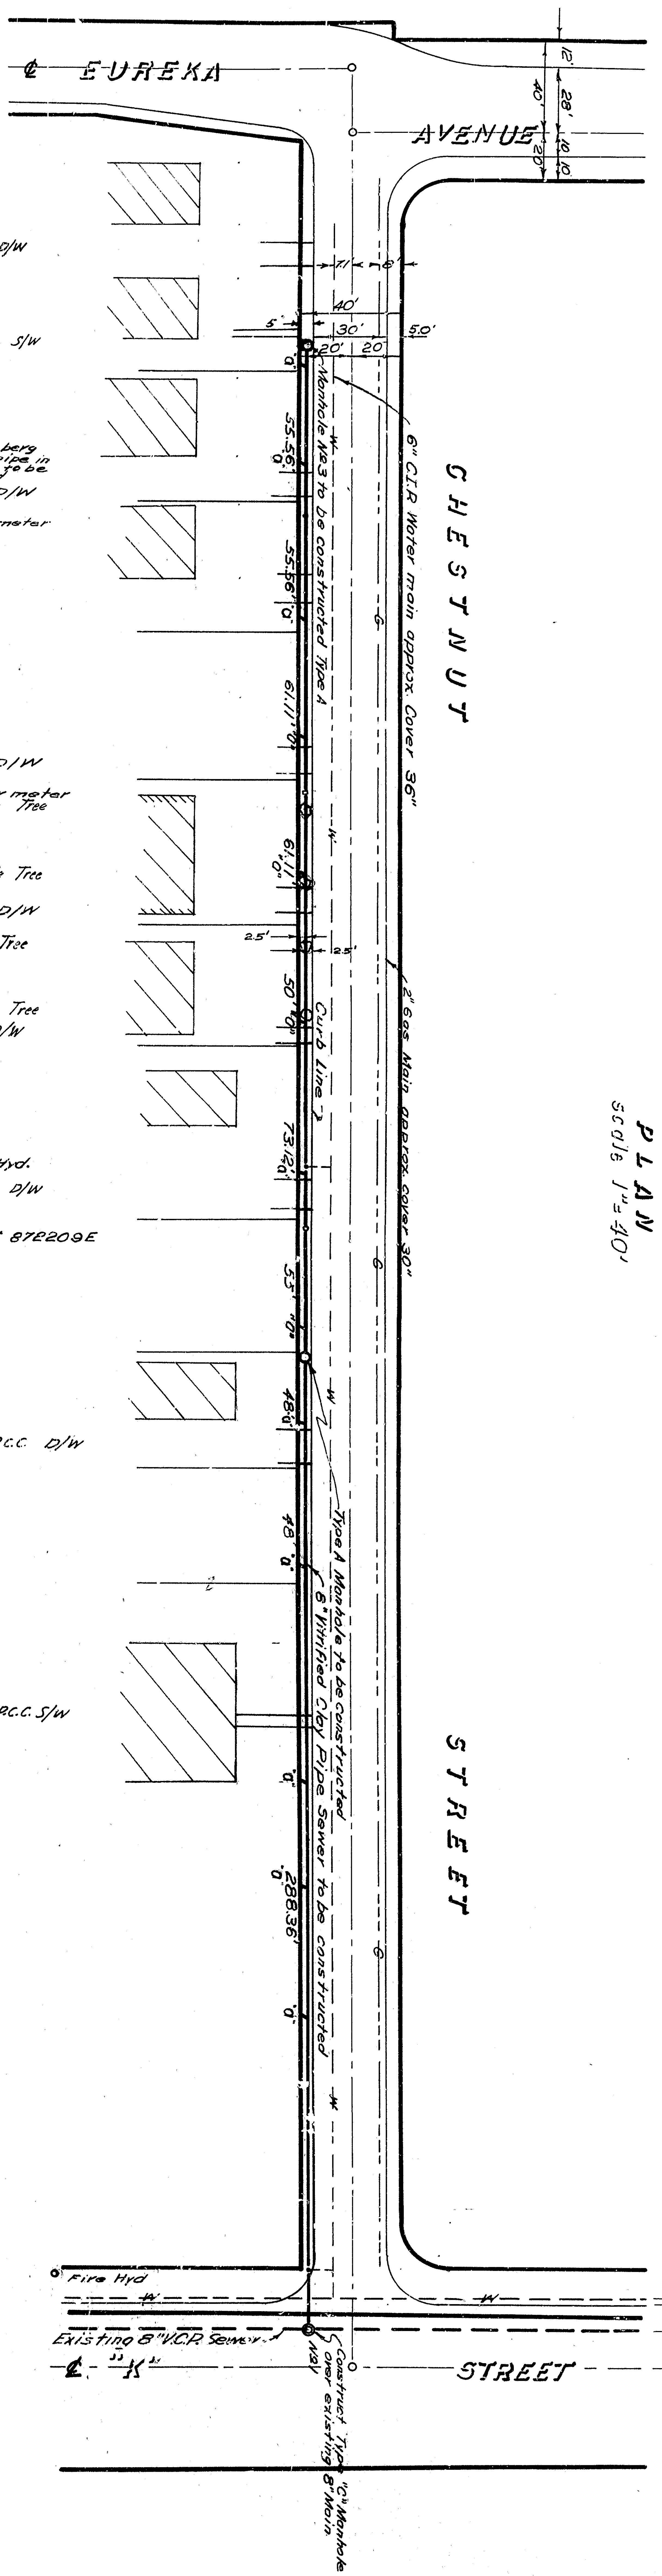

DEPARTMENT OF ENGINEERING
CITY OF SAN BERNARDINO

CHESTNUT STREET
SEWER
SOUTH SIDE - "K" ST. to EUREKA AVENUE

SUBMITTED BY: *E. M. Scanlon*
APPROVED: *E. M. Scanlon*
CITY ENGINEER

REFERENCE: *1952*
DRAWN BY: *...*
CHECKED BY: *...*

DATE: *...*
SHEET: *1*