
 


APPROVED: [Signature]  
 REGISTERED CIVIL ENGINEER, NO. 2772  
 DRAWING NO. 2766  
 SHEET 7 OF 7 RECOMMENDED  
 SHEETS

STREET IMPROVEMENT SHEET 7  
 DEPARTMENT OF ENGINEERING  
 CITY OF SAN BERNARDINO  
 BASE LINE STREET  
 Between 11th Street and Waterman Avenue  
 Widening

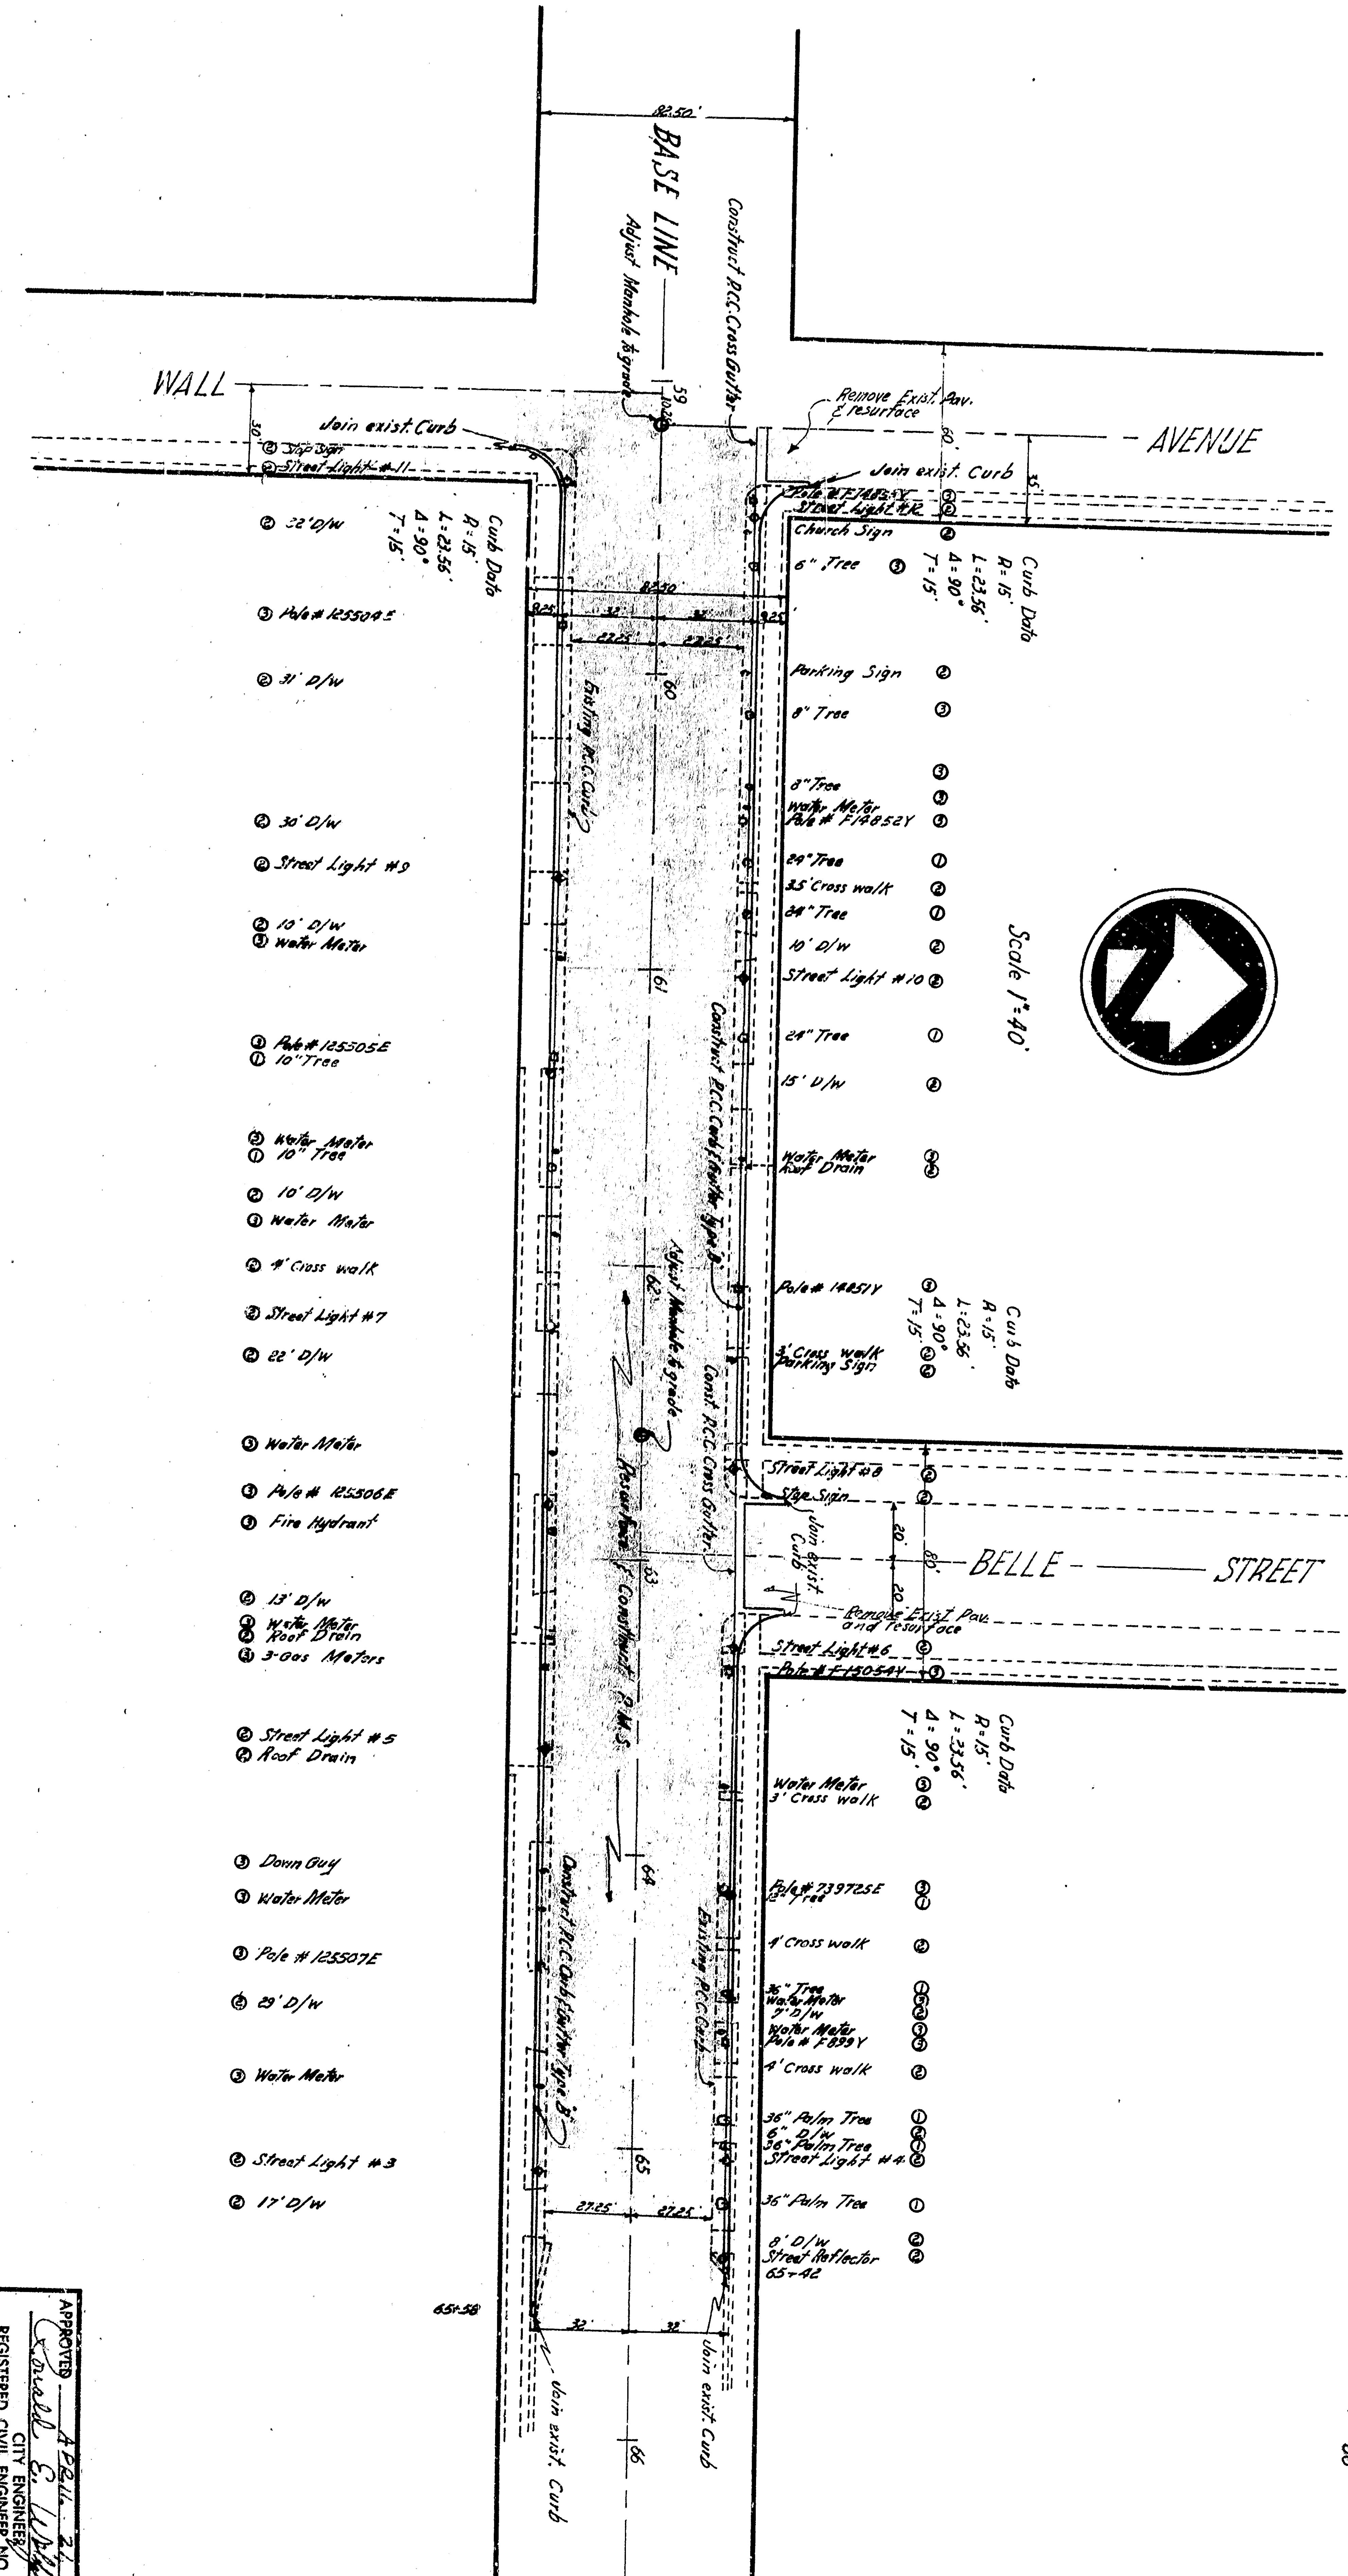

APPROVED: *[Signature]*  
 REGISTERED CIVIL ENGINEER, NO. 3772  
 DRAWING NO. 2766  
 SHEET 7 OF 7 RECOMMENDED  
 SHEETS  
 CITY OF SAN BERNARDINO  
 DEPARTMENT OF ENGINEERING  
 STREET IMPROVEMENT SHEET 7  
 BASE LINE STREET  
 Between 11th Street and Waterman Avenue  
 Widening