

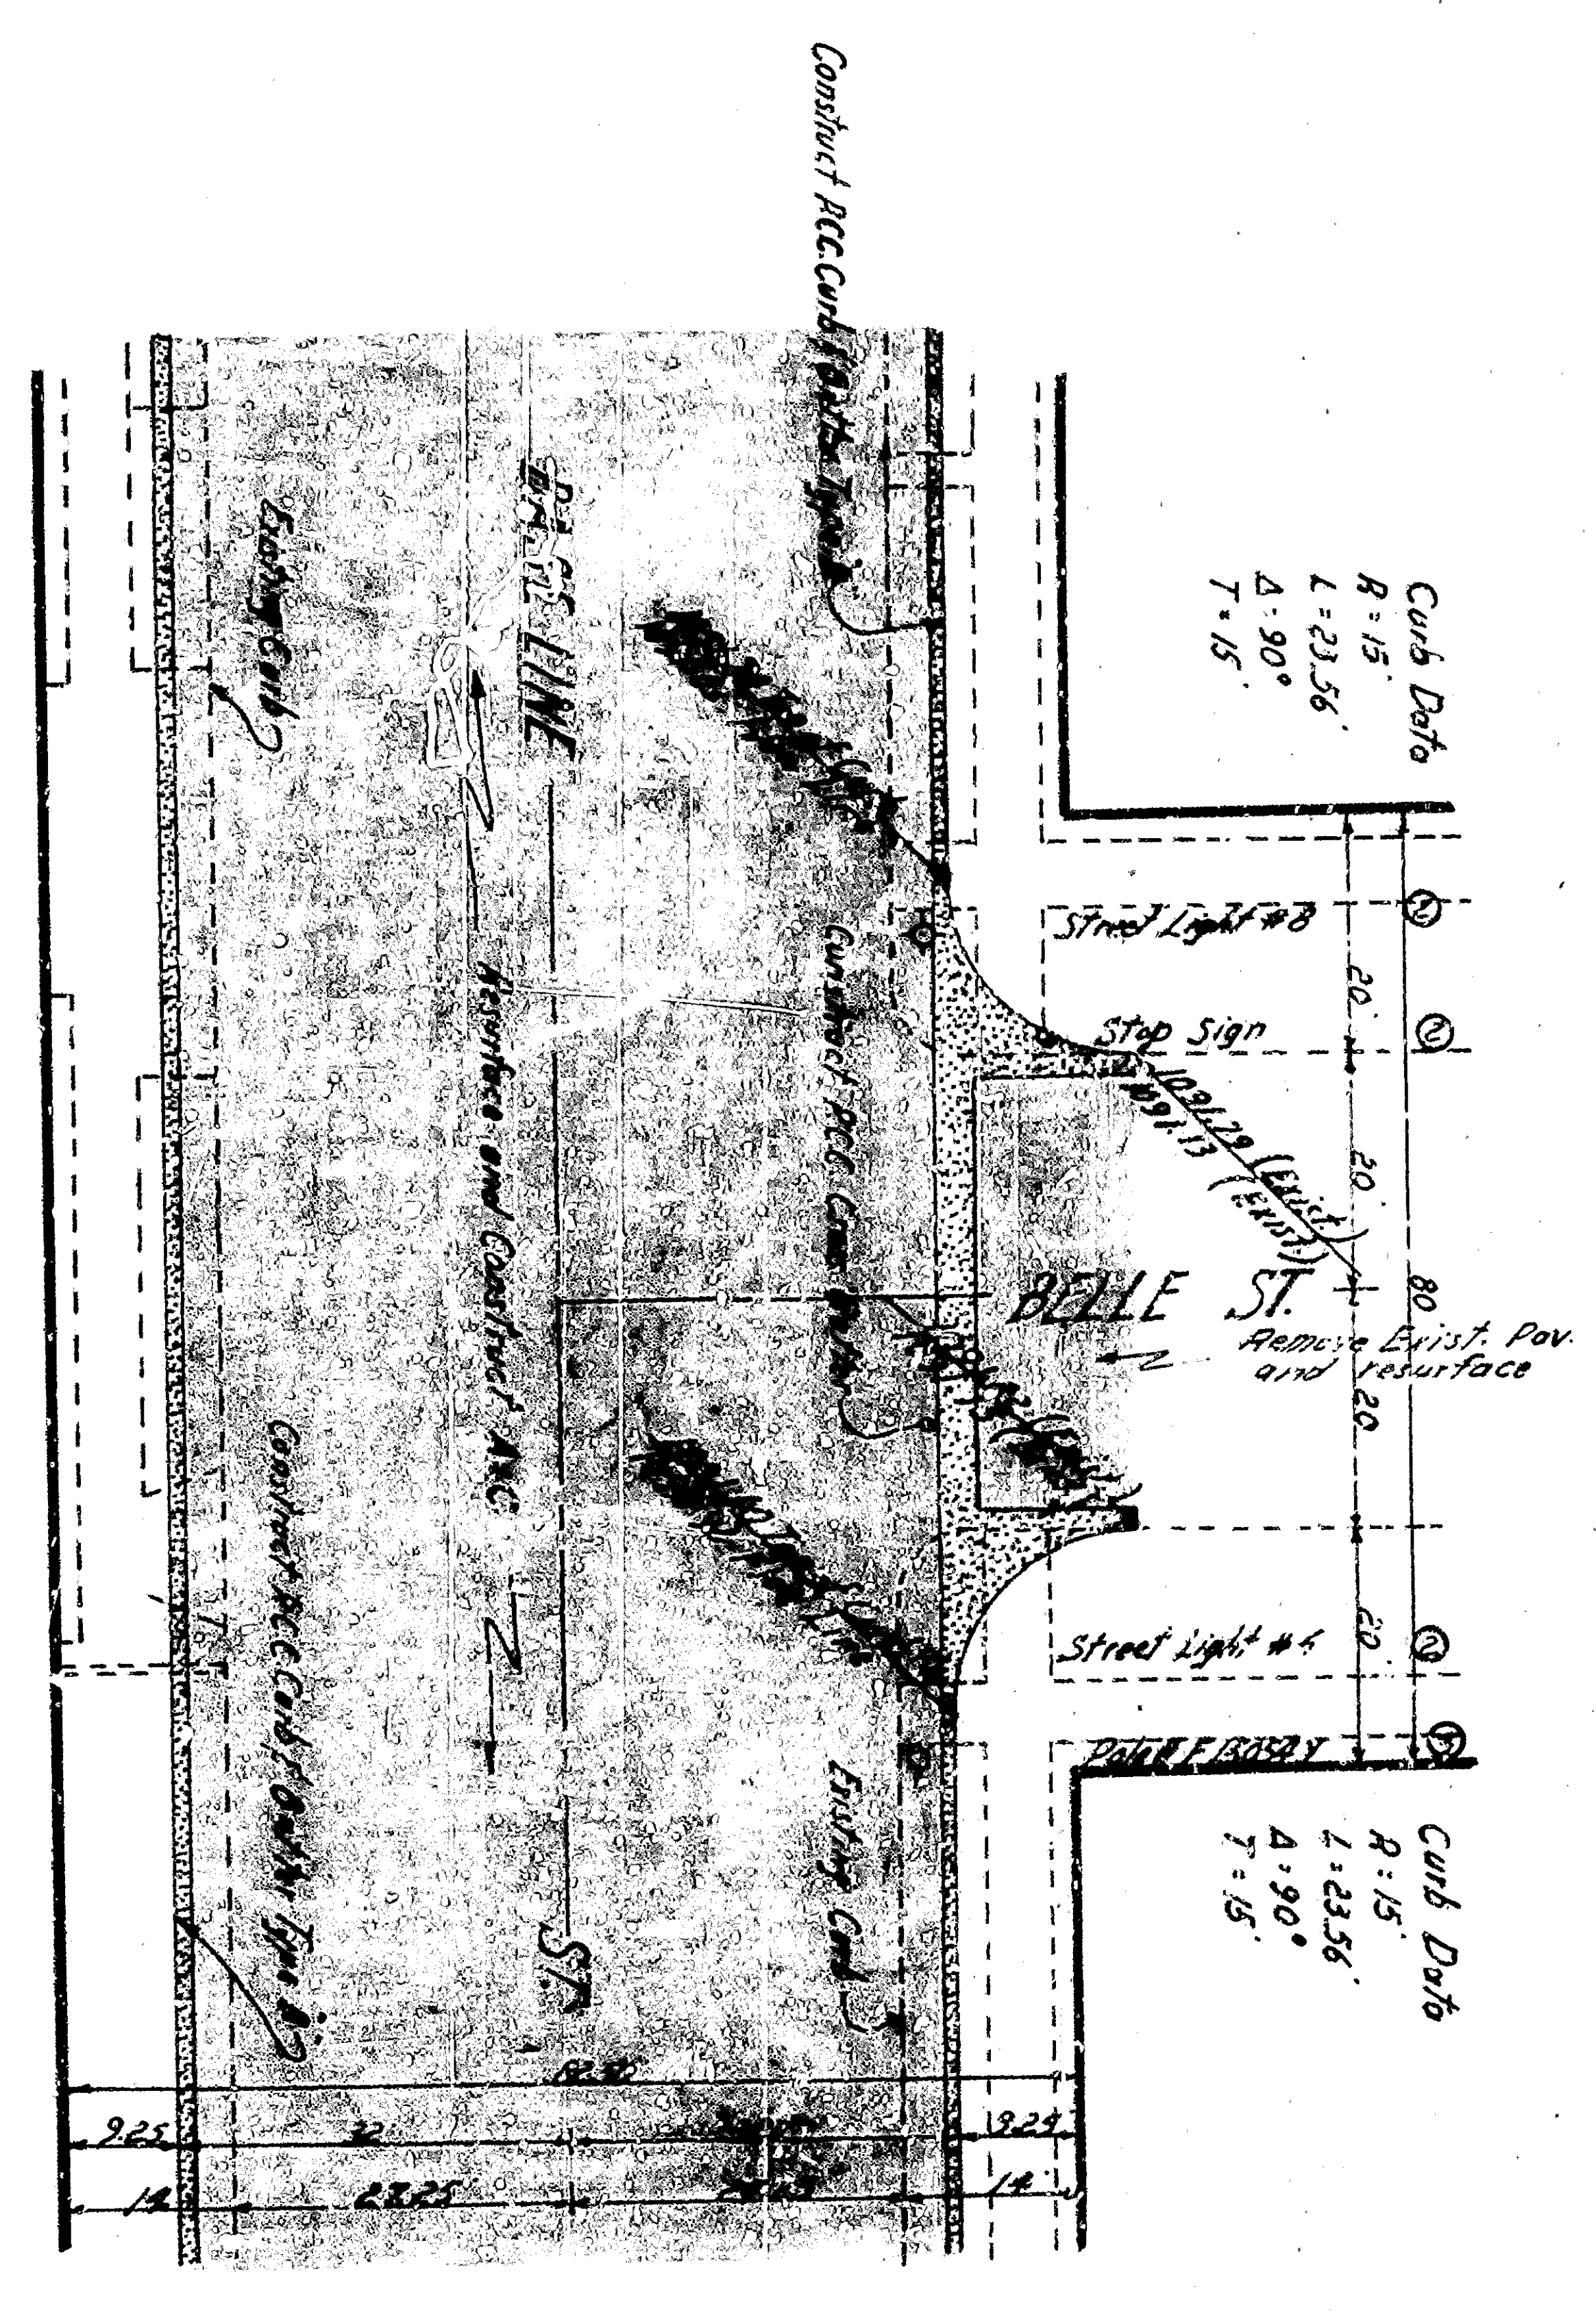
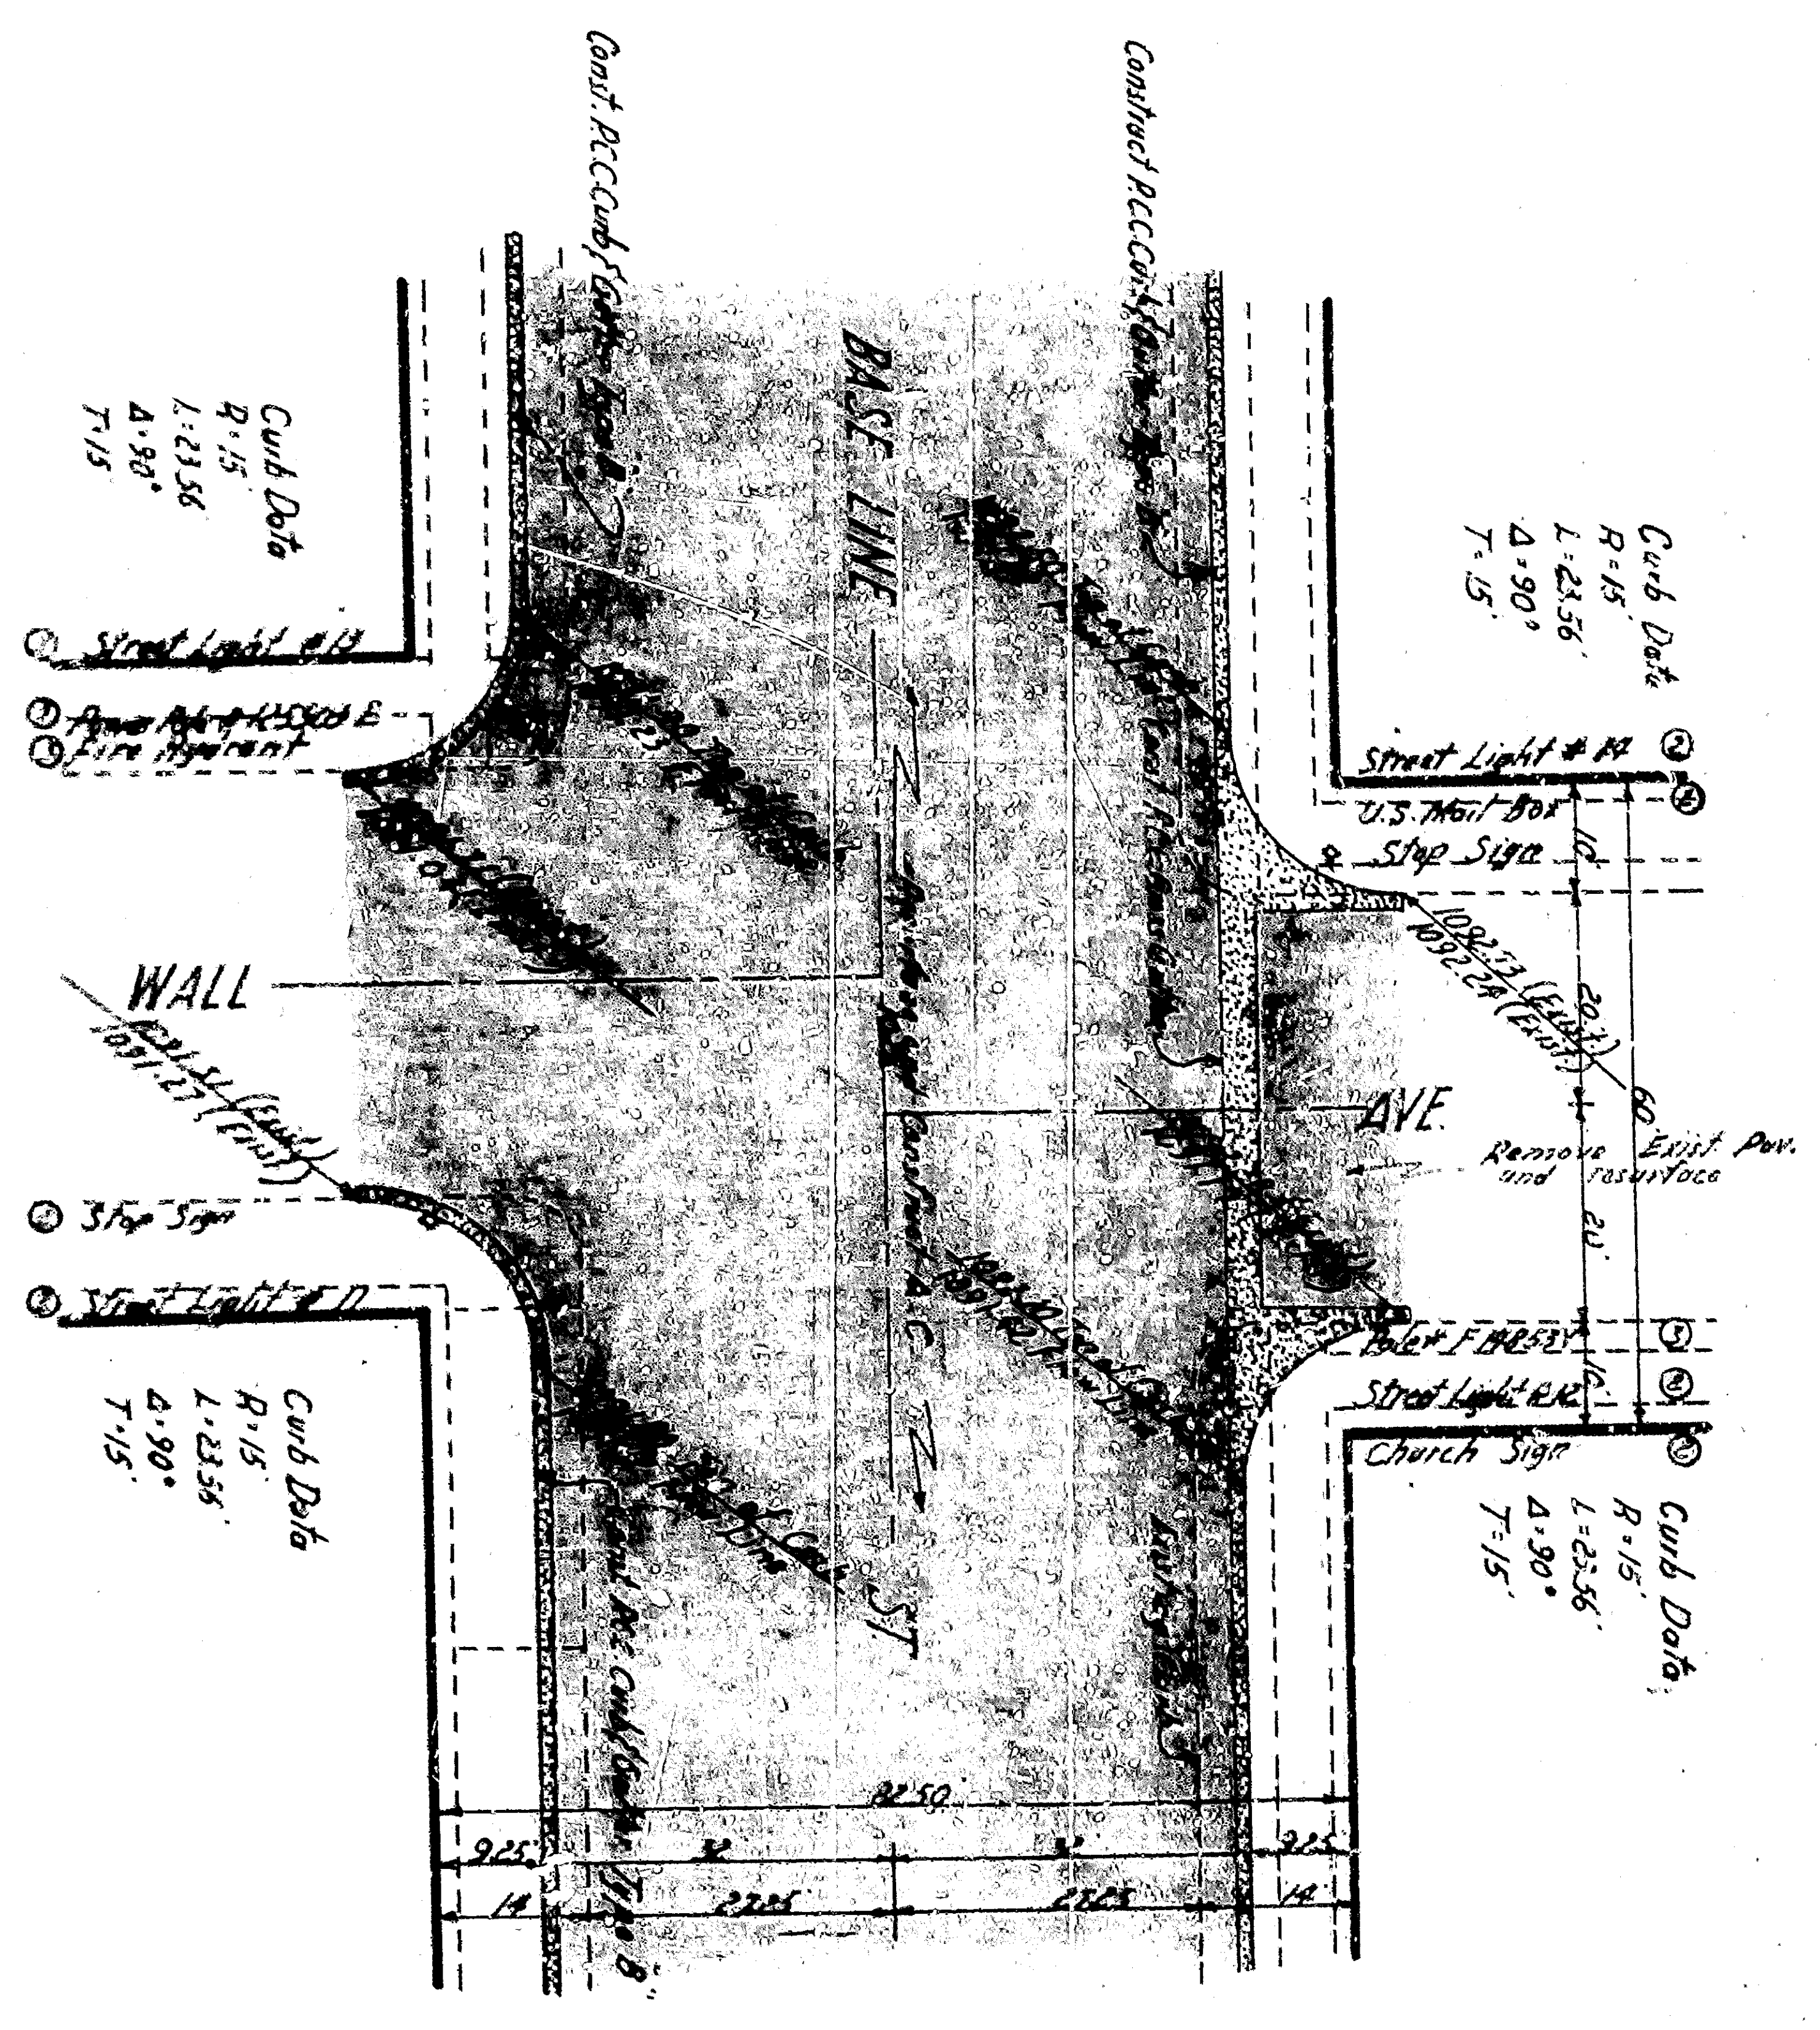
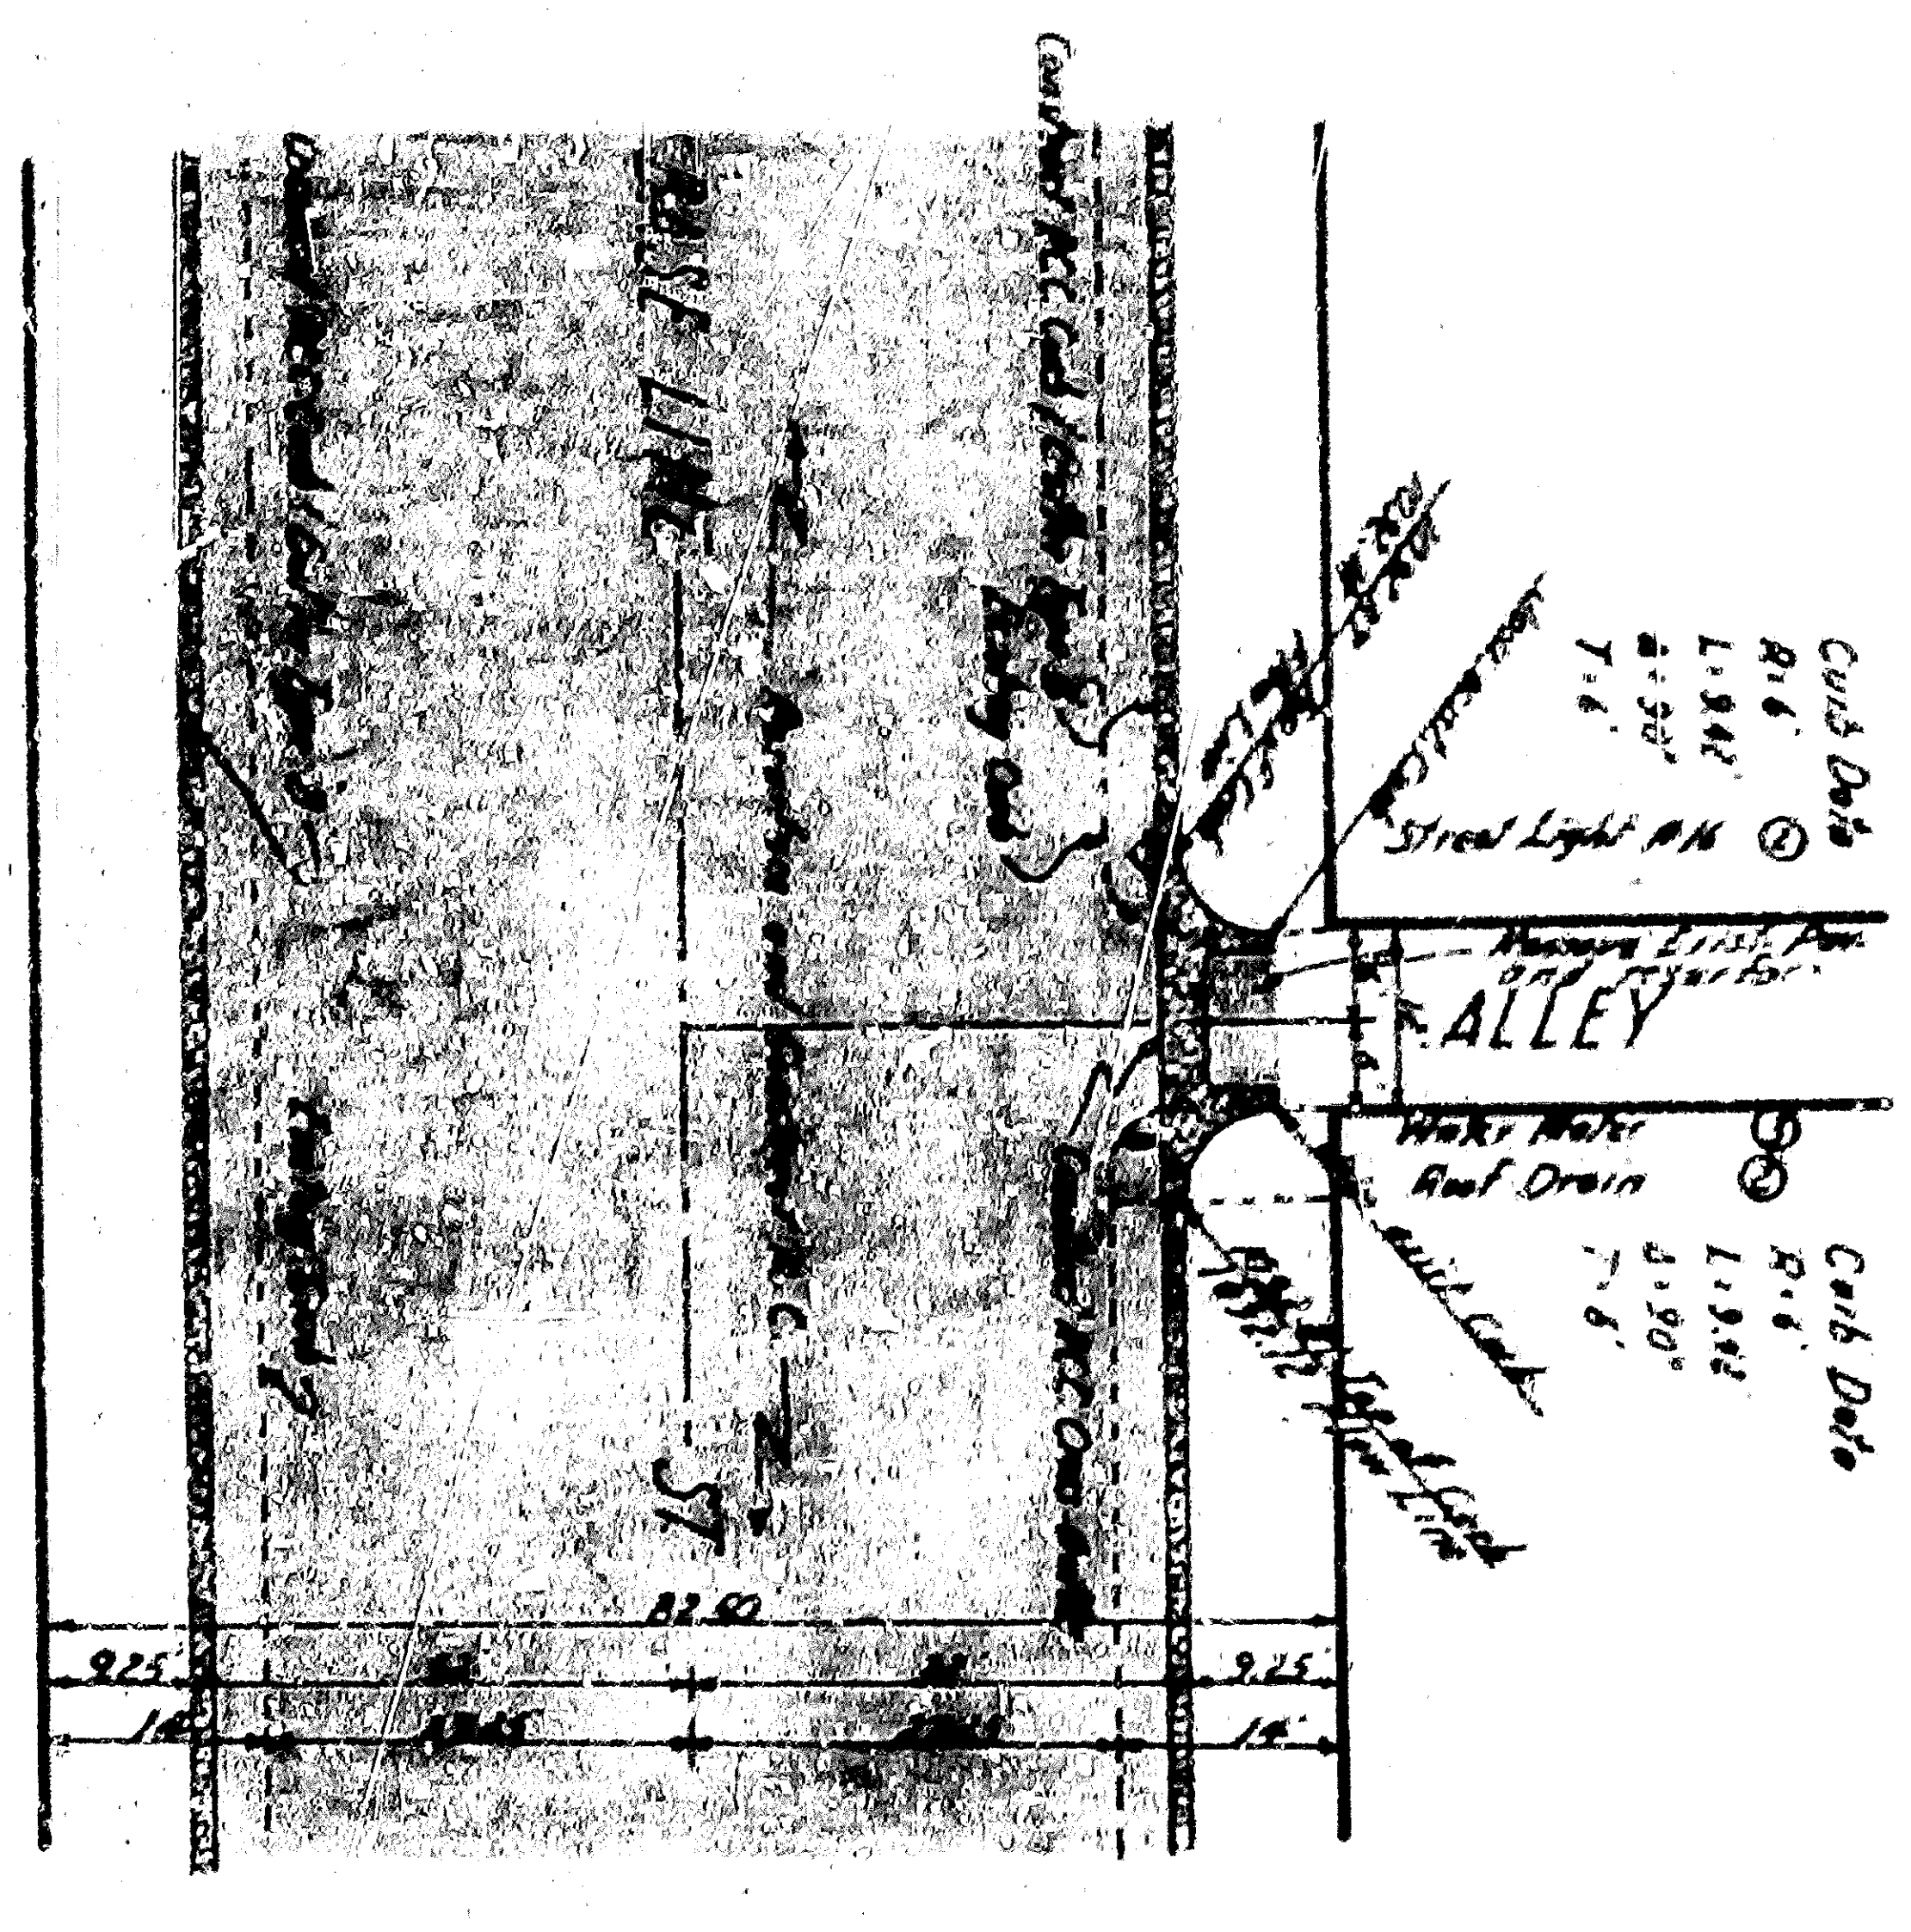
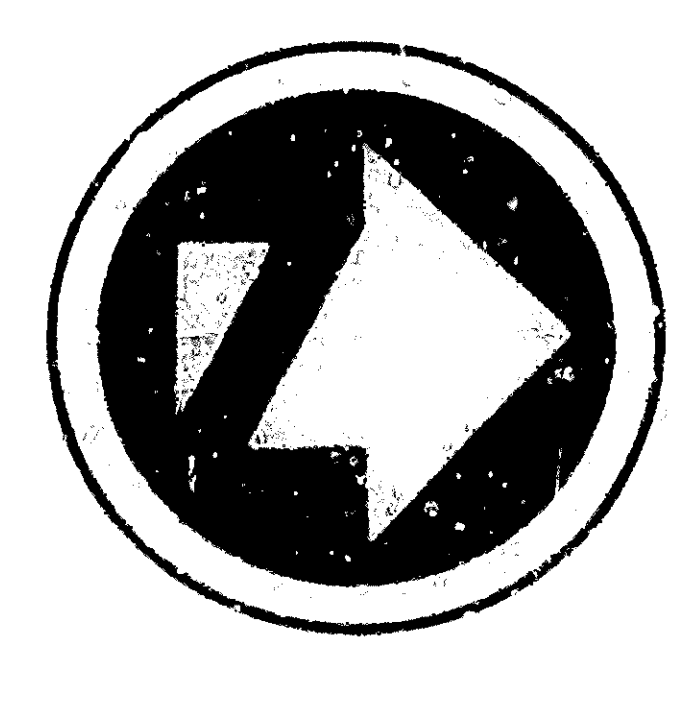
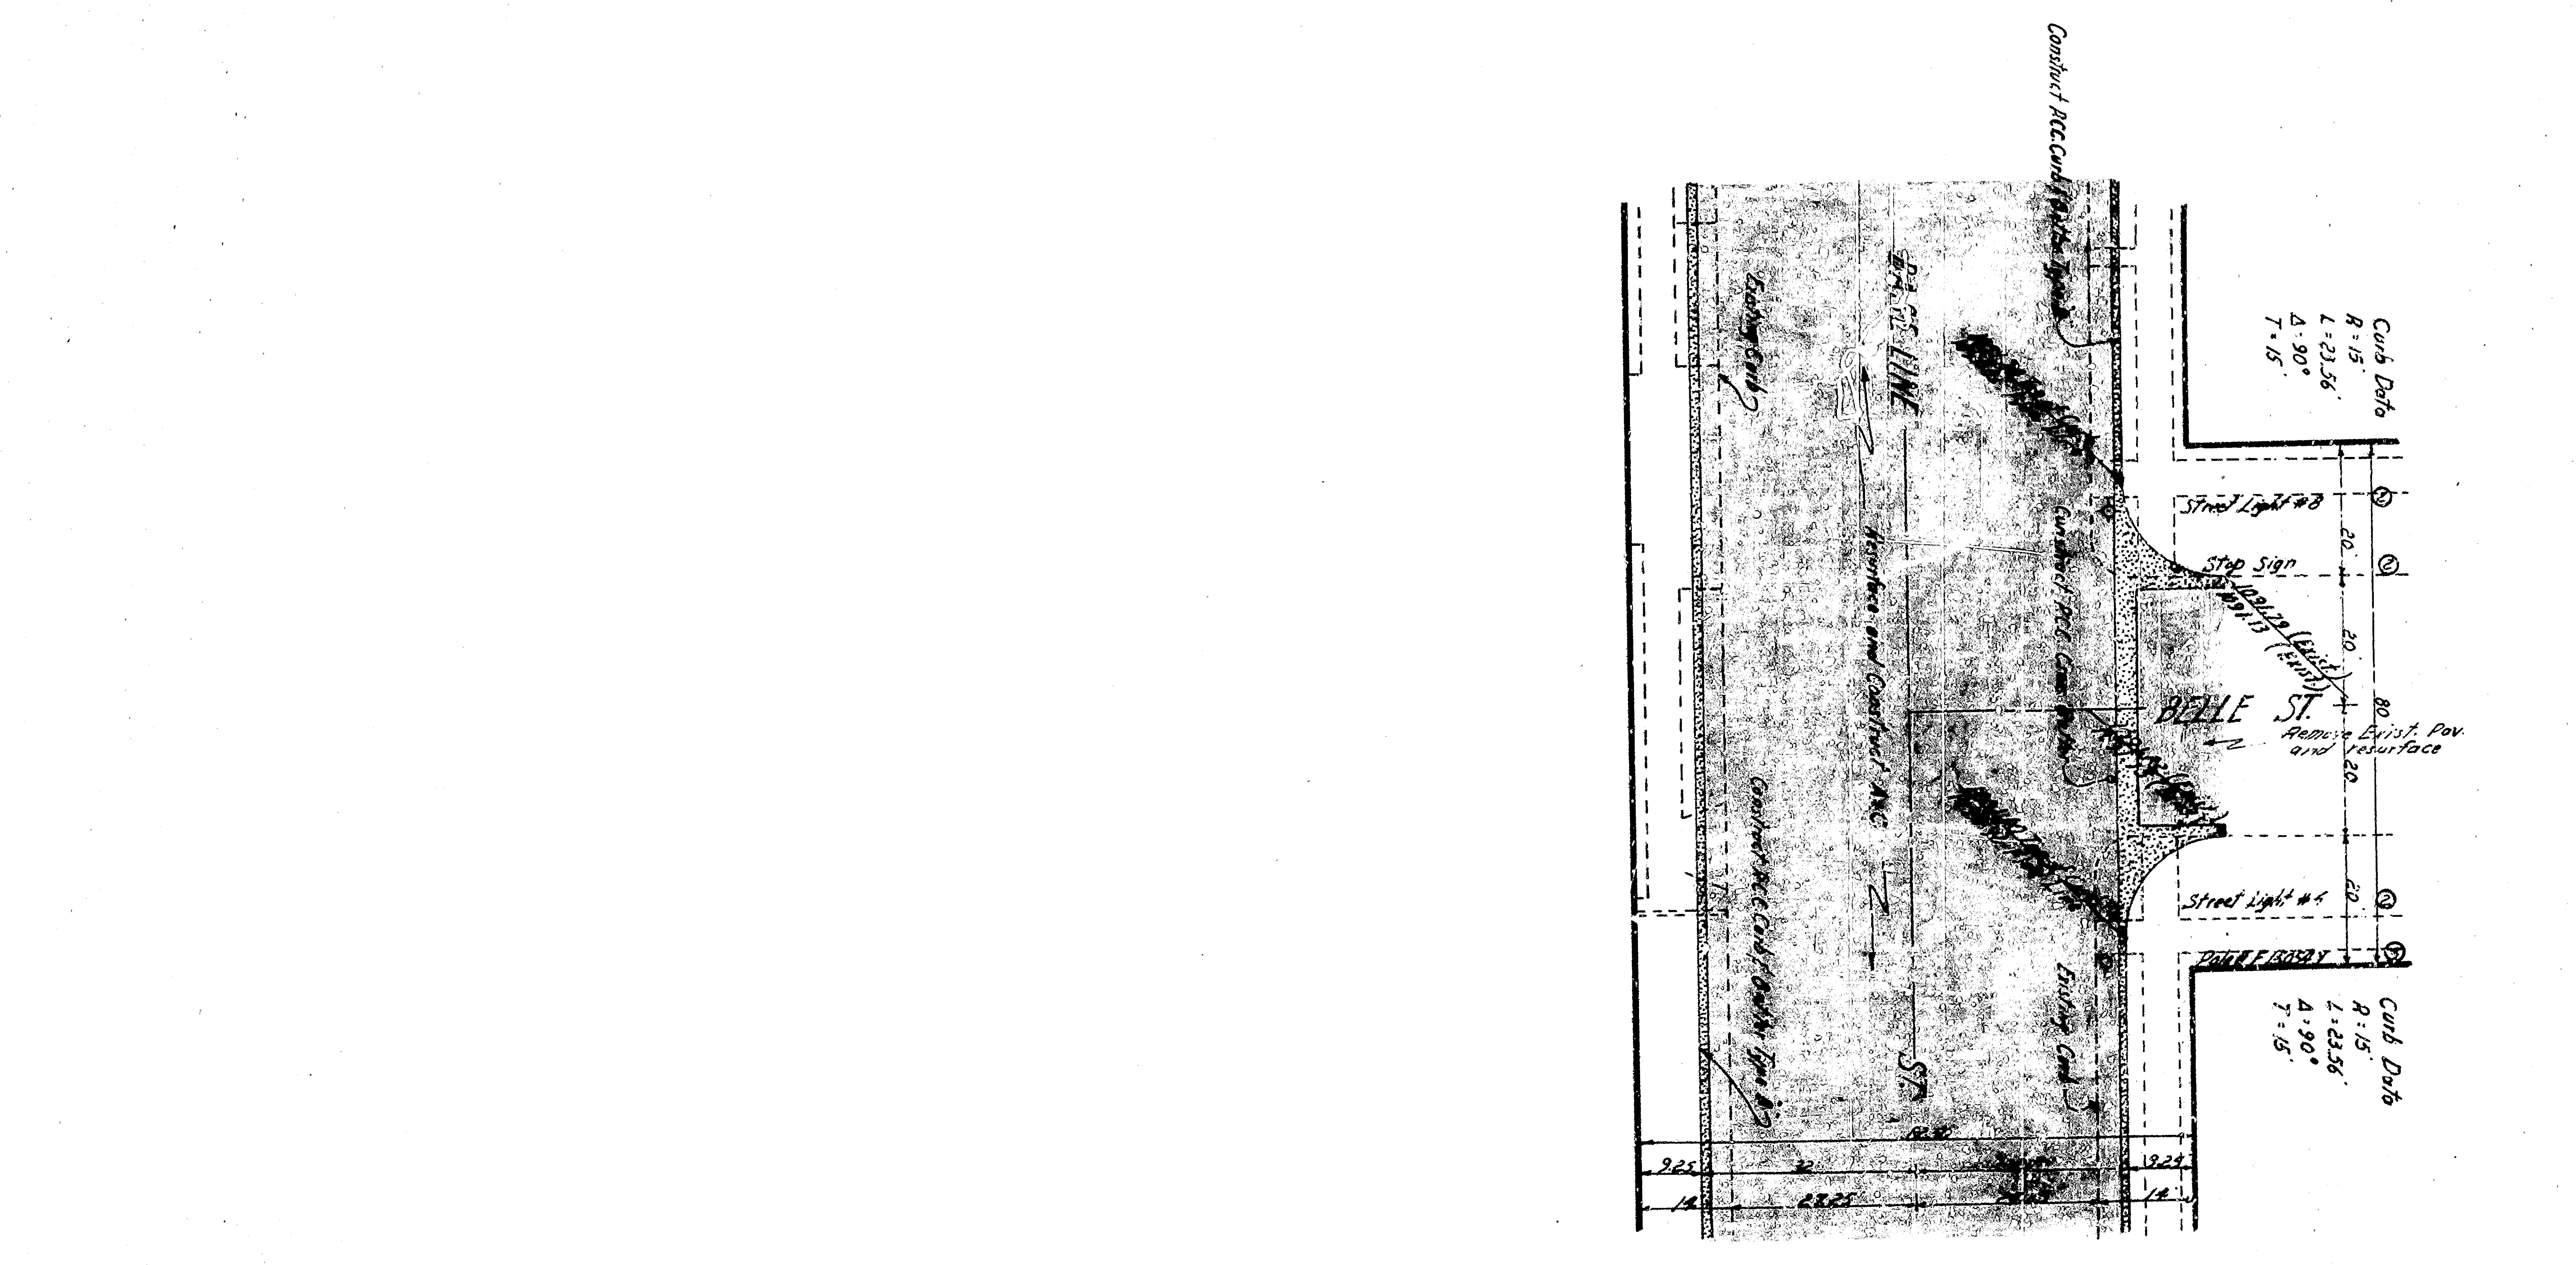


Scale 1/20'

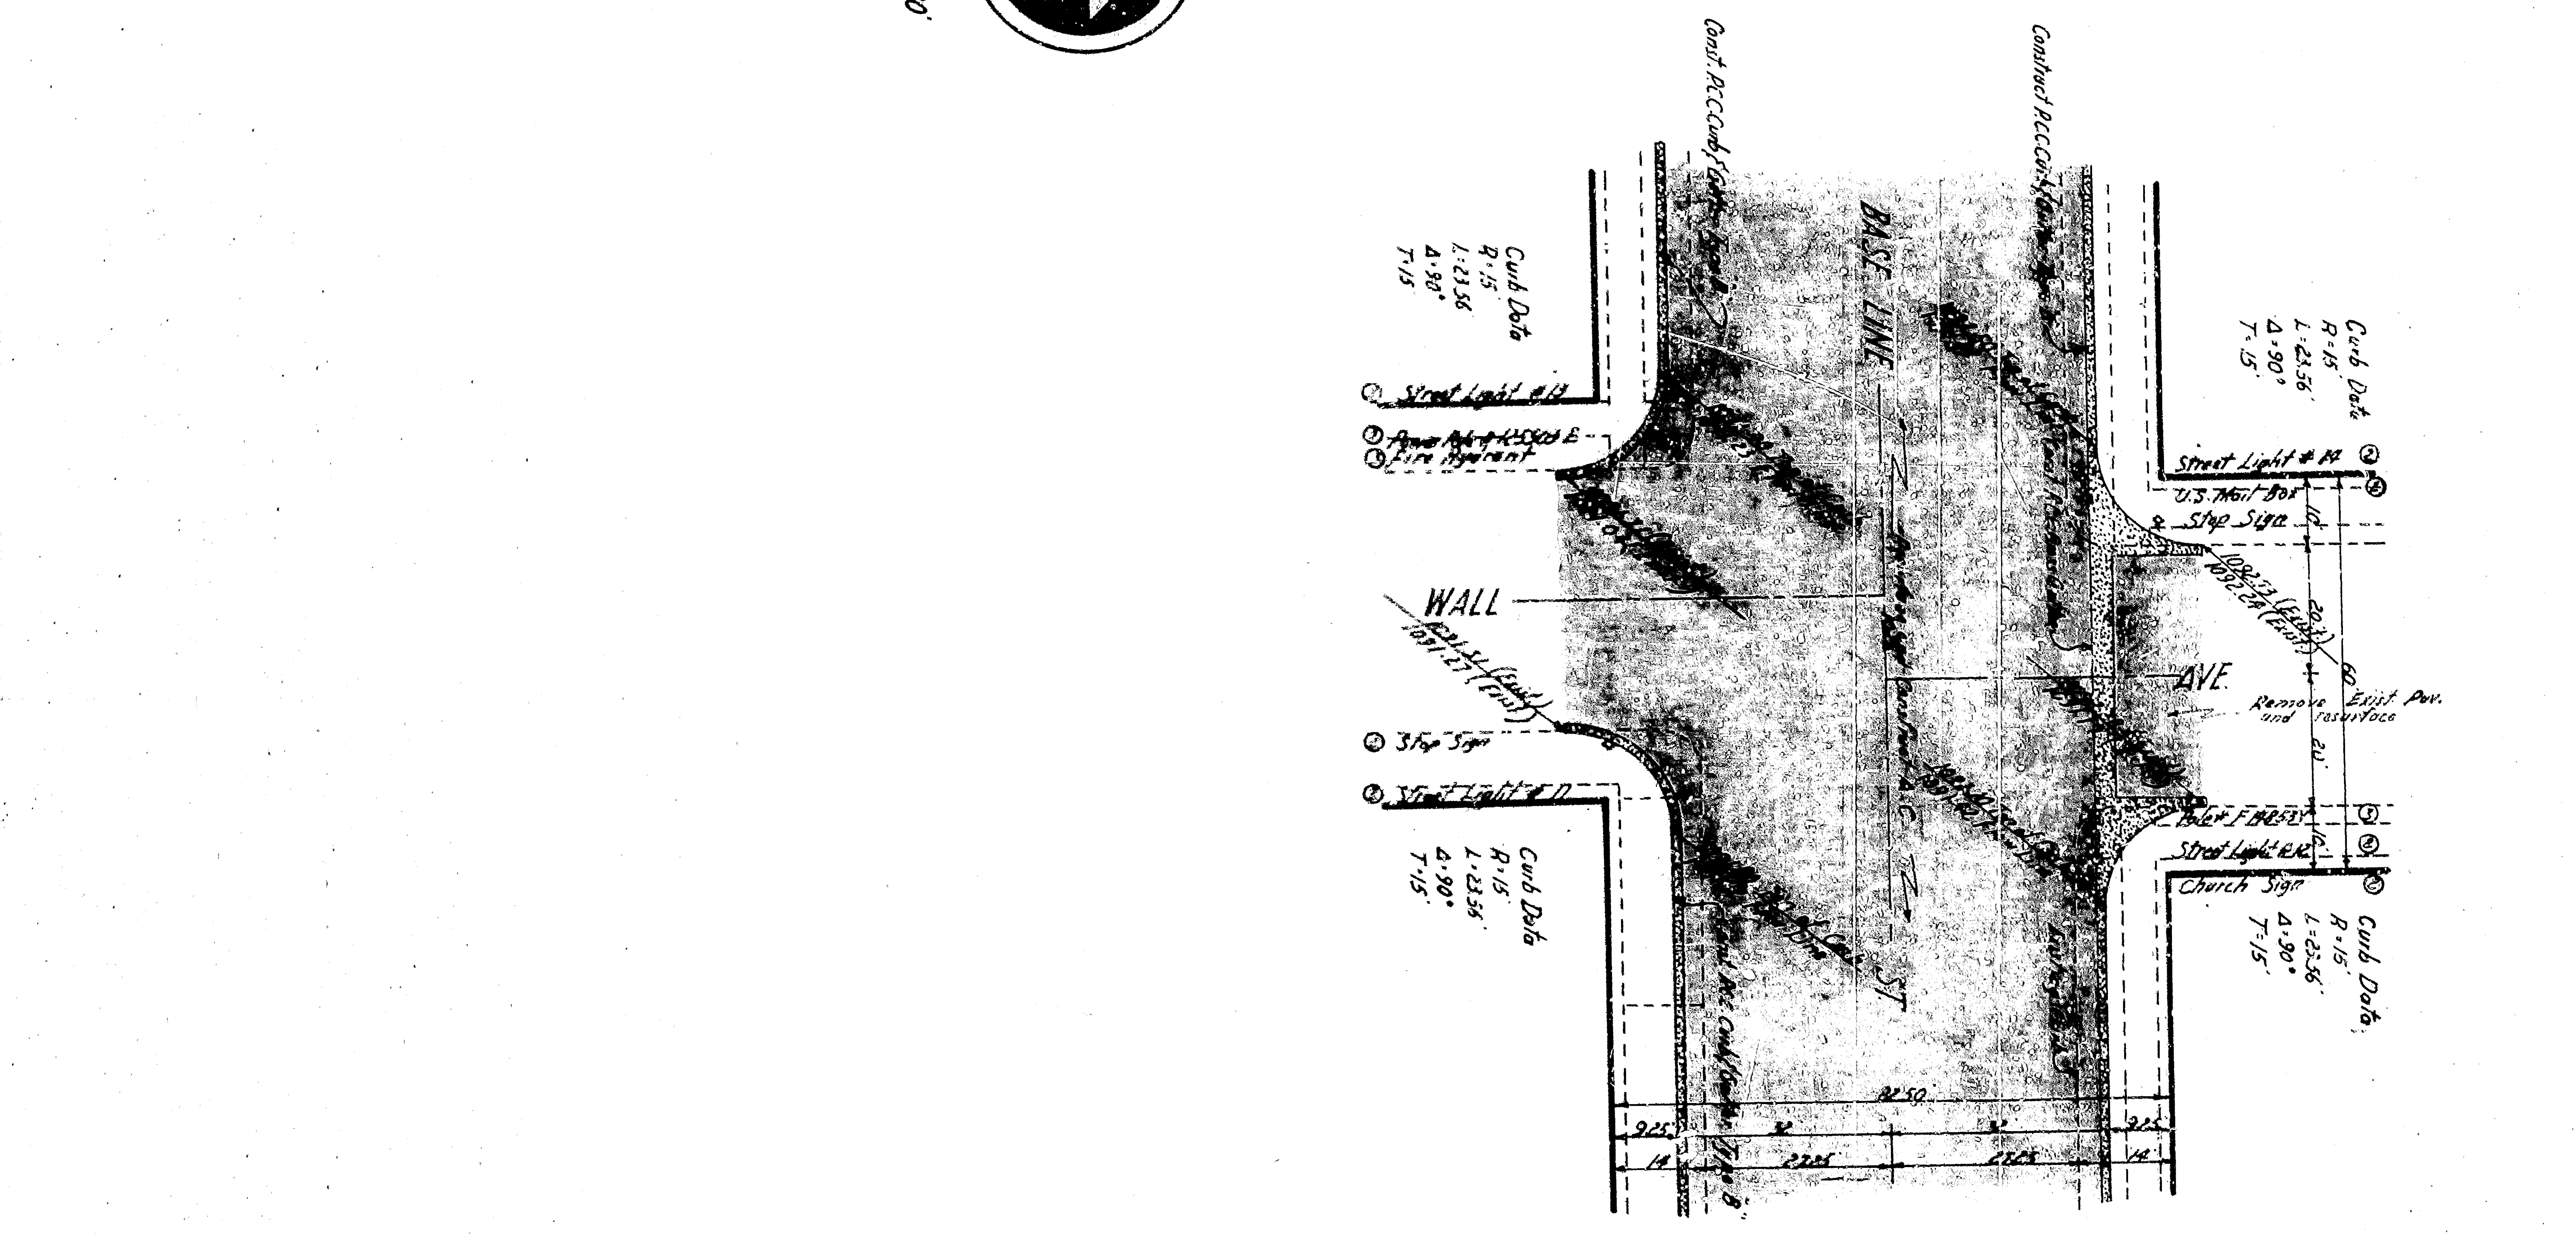

APPROVED	DATE	BY	WALL
REGISTERED CIVIL ENGINEER NO. 7713			
DRAWING NO. 2766			
SHEET 11 OF 28 SHEETS			
CHECKED BY	RECOMMENDED		
INTERSECTION DETAIL SHEET # CITY OF SAN BERNARDINO DEPARTMENT OF ENGINEERING BASE LINE STREET Between H Street and Western Avenue Widening			

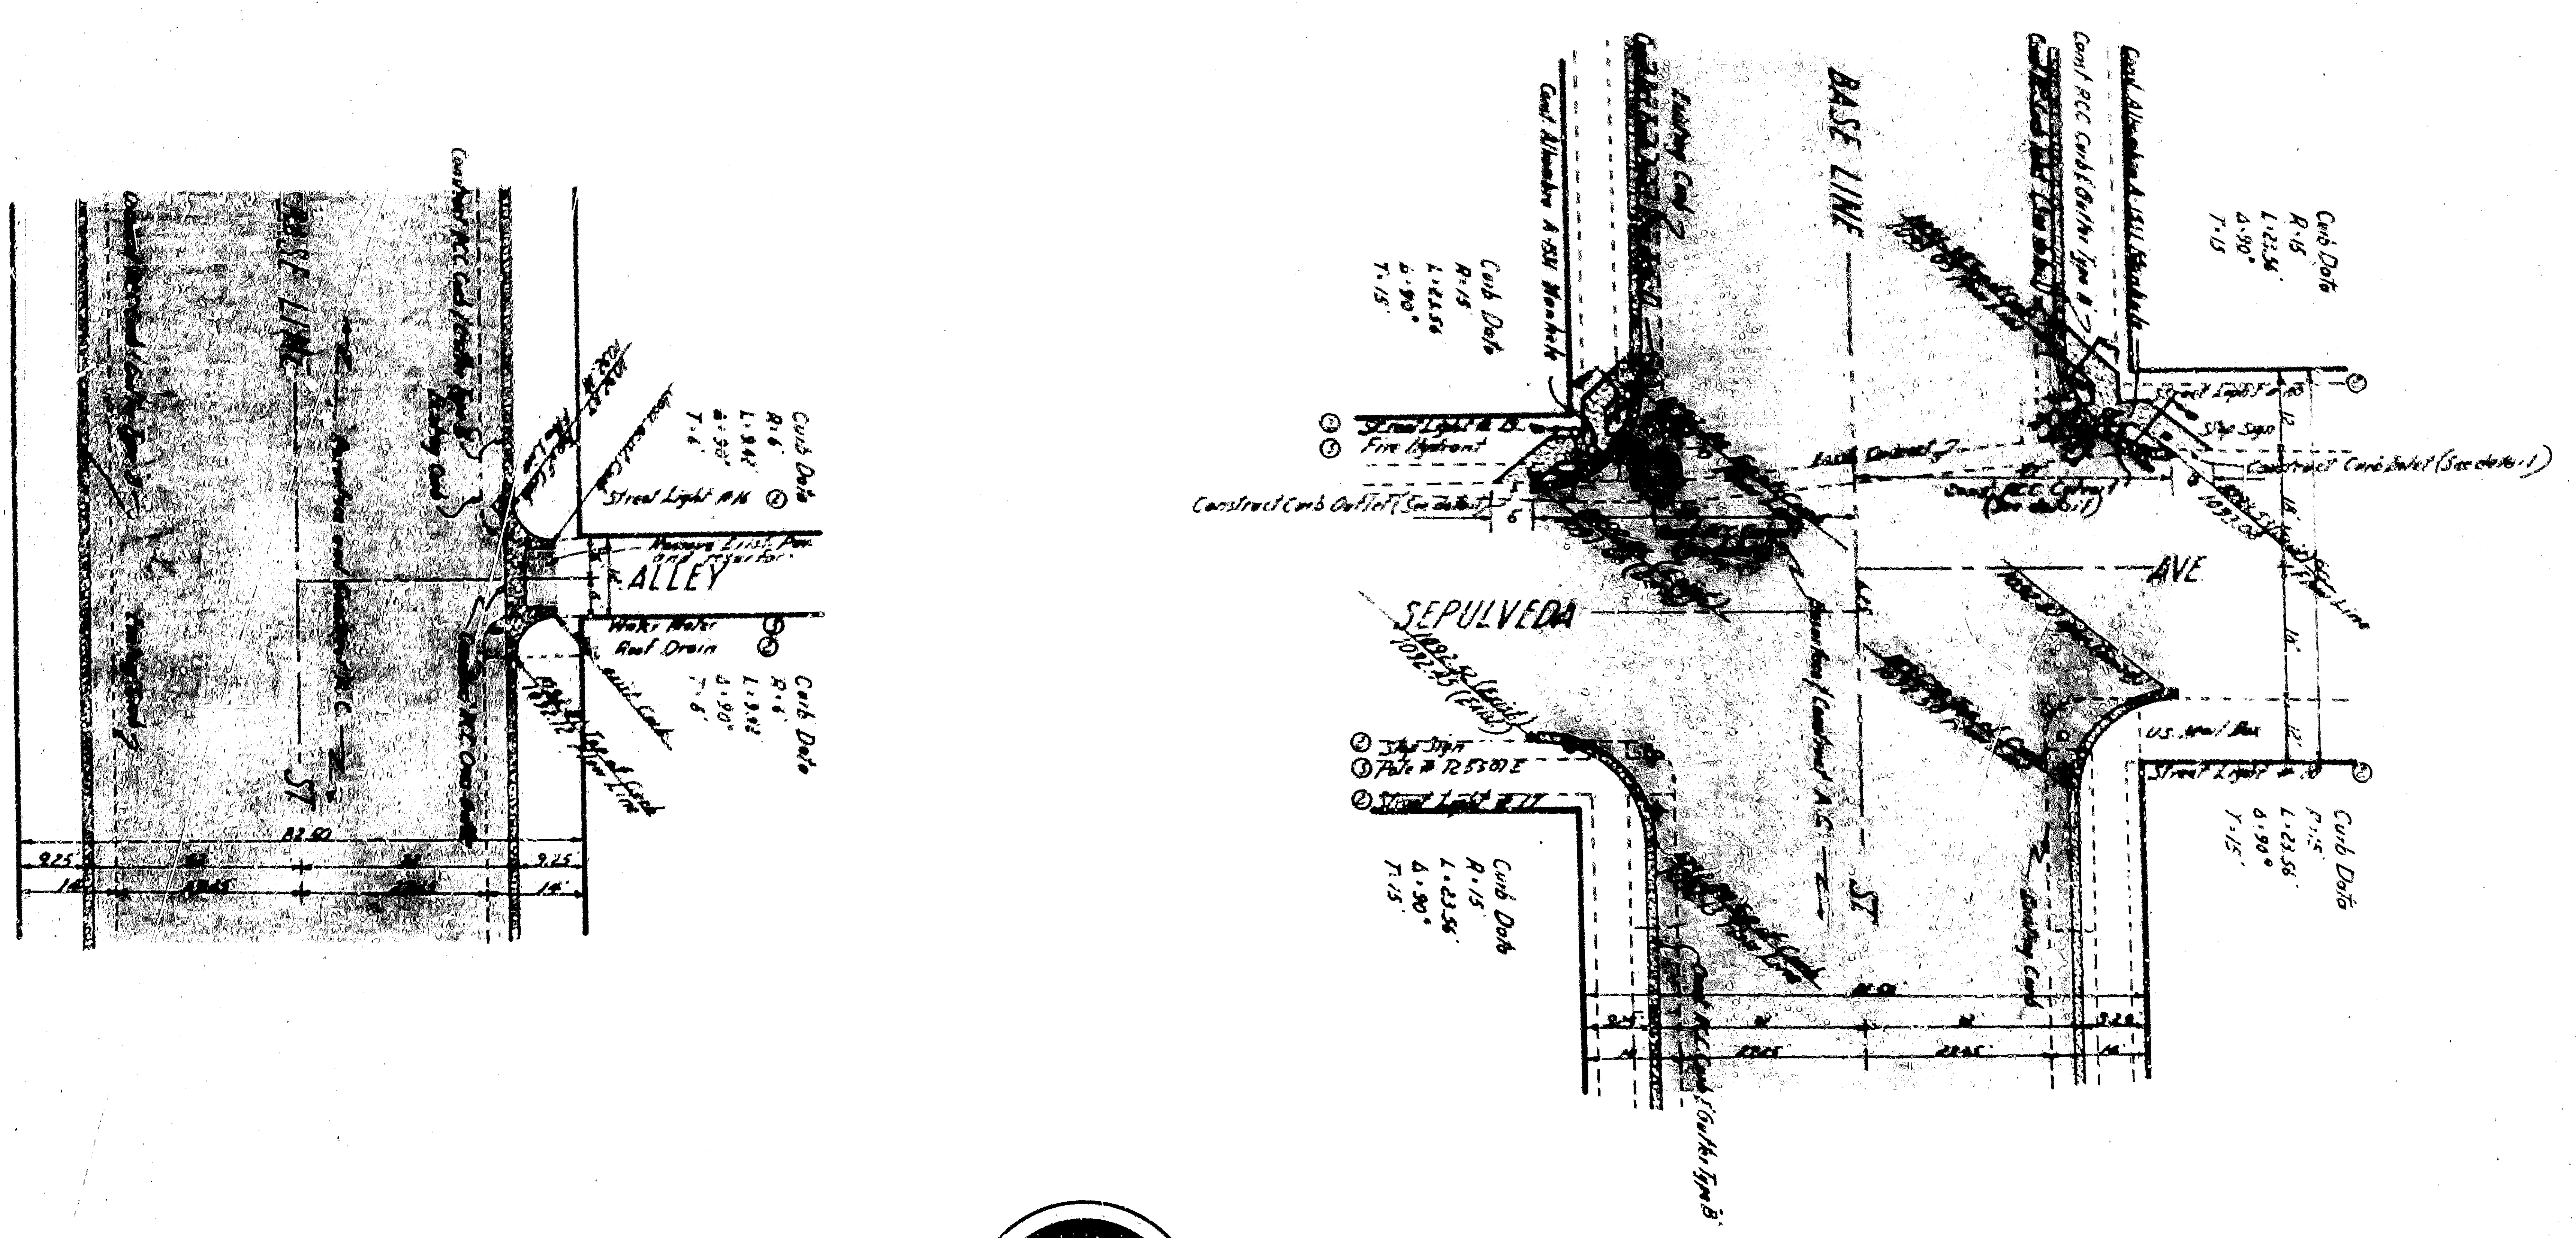

Scale 1/20'

PREPARED BY <i>[Signature]</i>		CHECKED BY <i>[Signature]</i>	
REGISTERED CIVIL ENGINEER NO. 7713		REGISTERED CIVIL ENGINEER NO. 7713	
DRAWING NO. 2766		SHEET 11 OF 28 SHEETS	
CITY OF SAN BERNARDINO DEPARTMENT OF ENGINEERING BASE LINE STREET Between H Street and Western Avenue Widening		INTERSECTION DETAIL SHEET 4	