

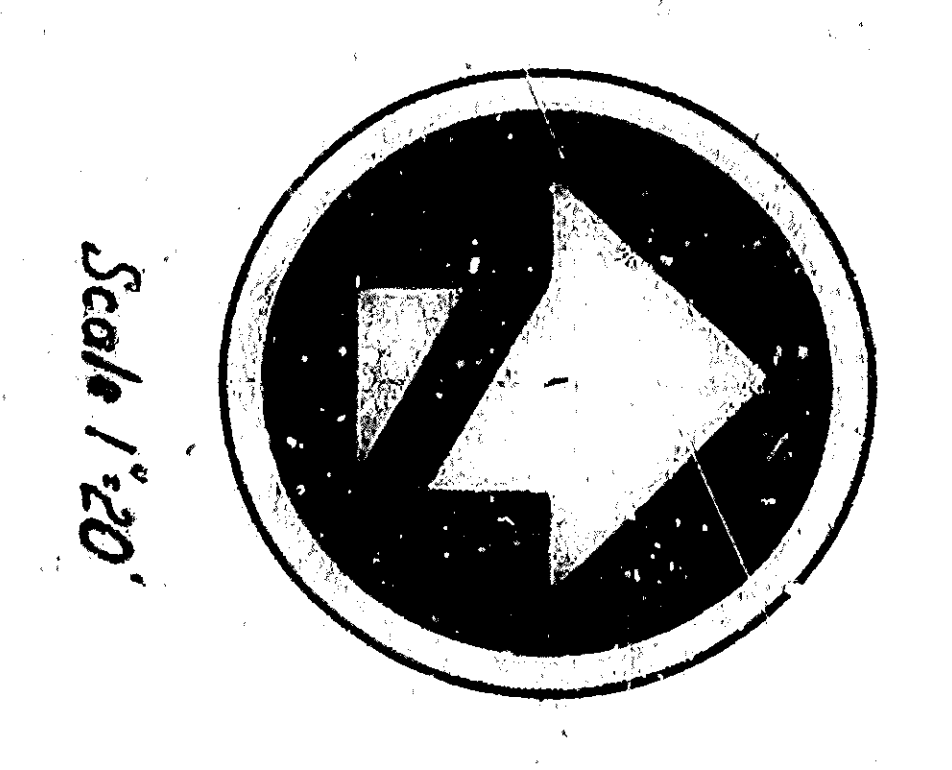
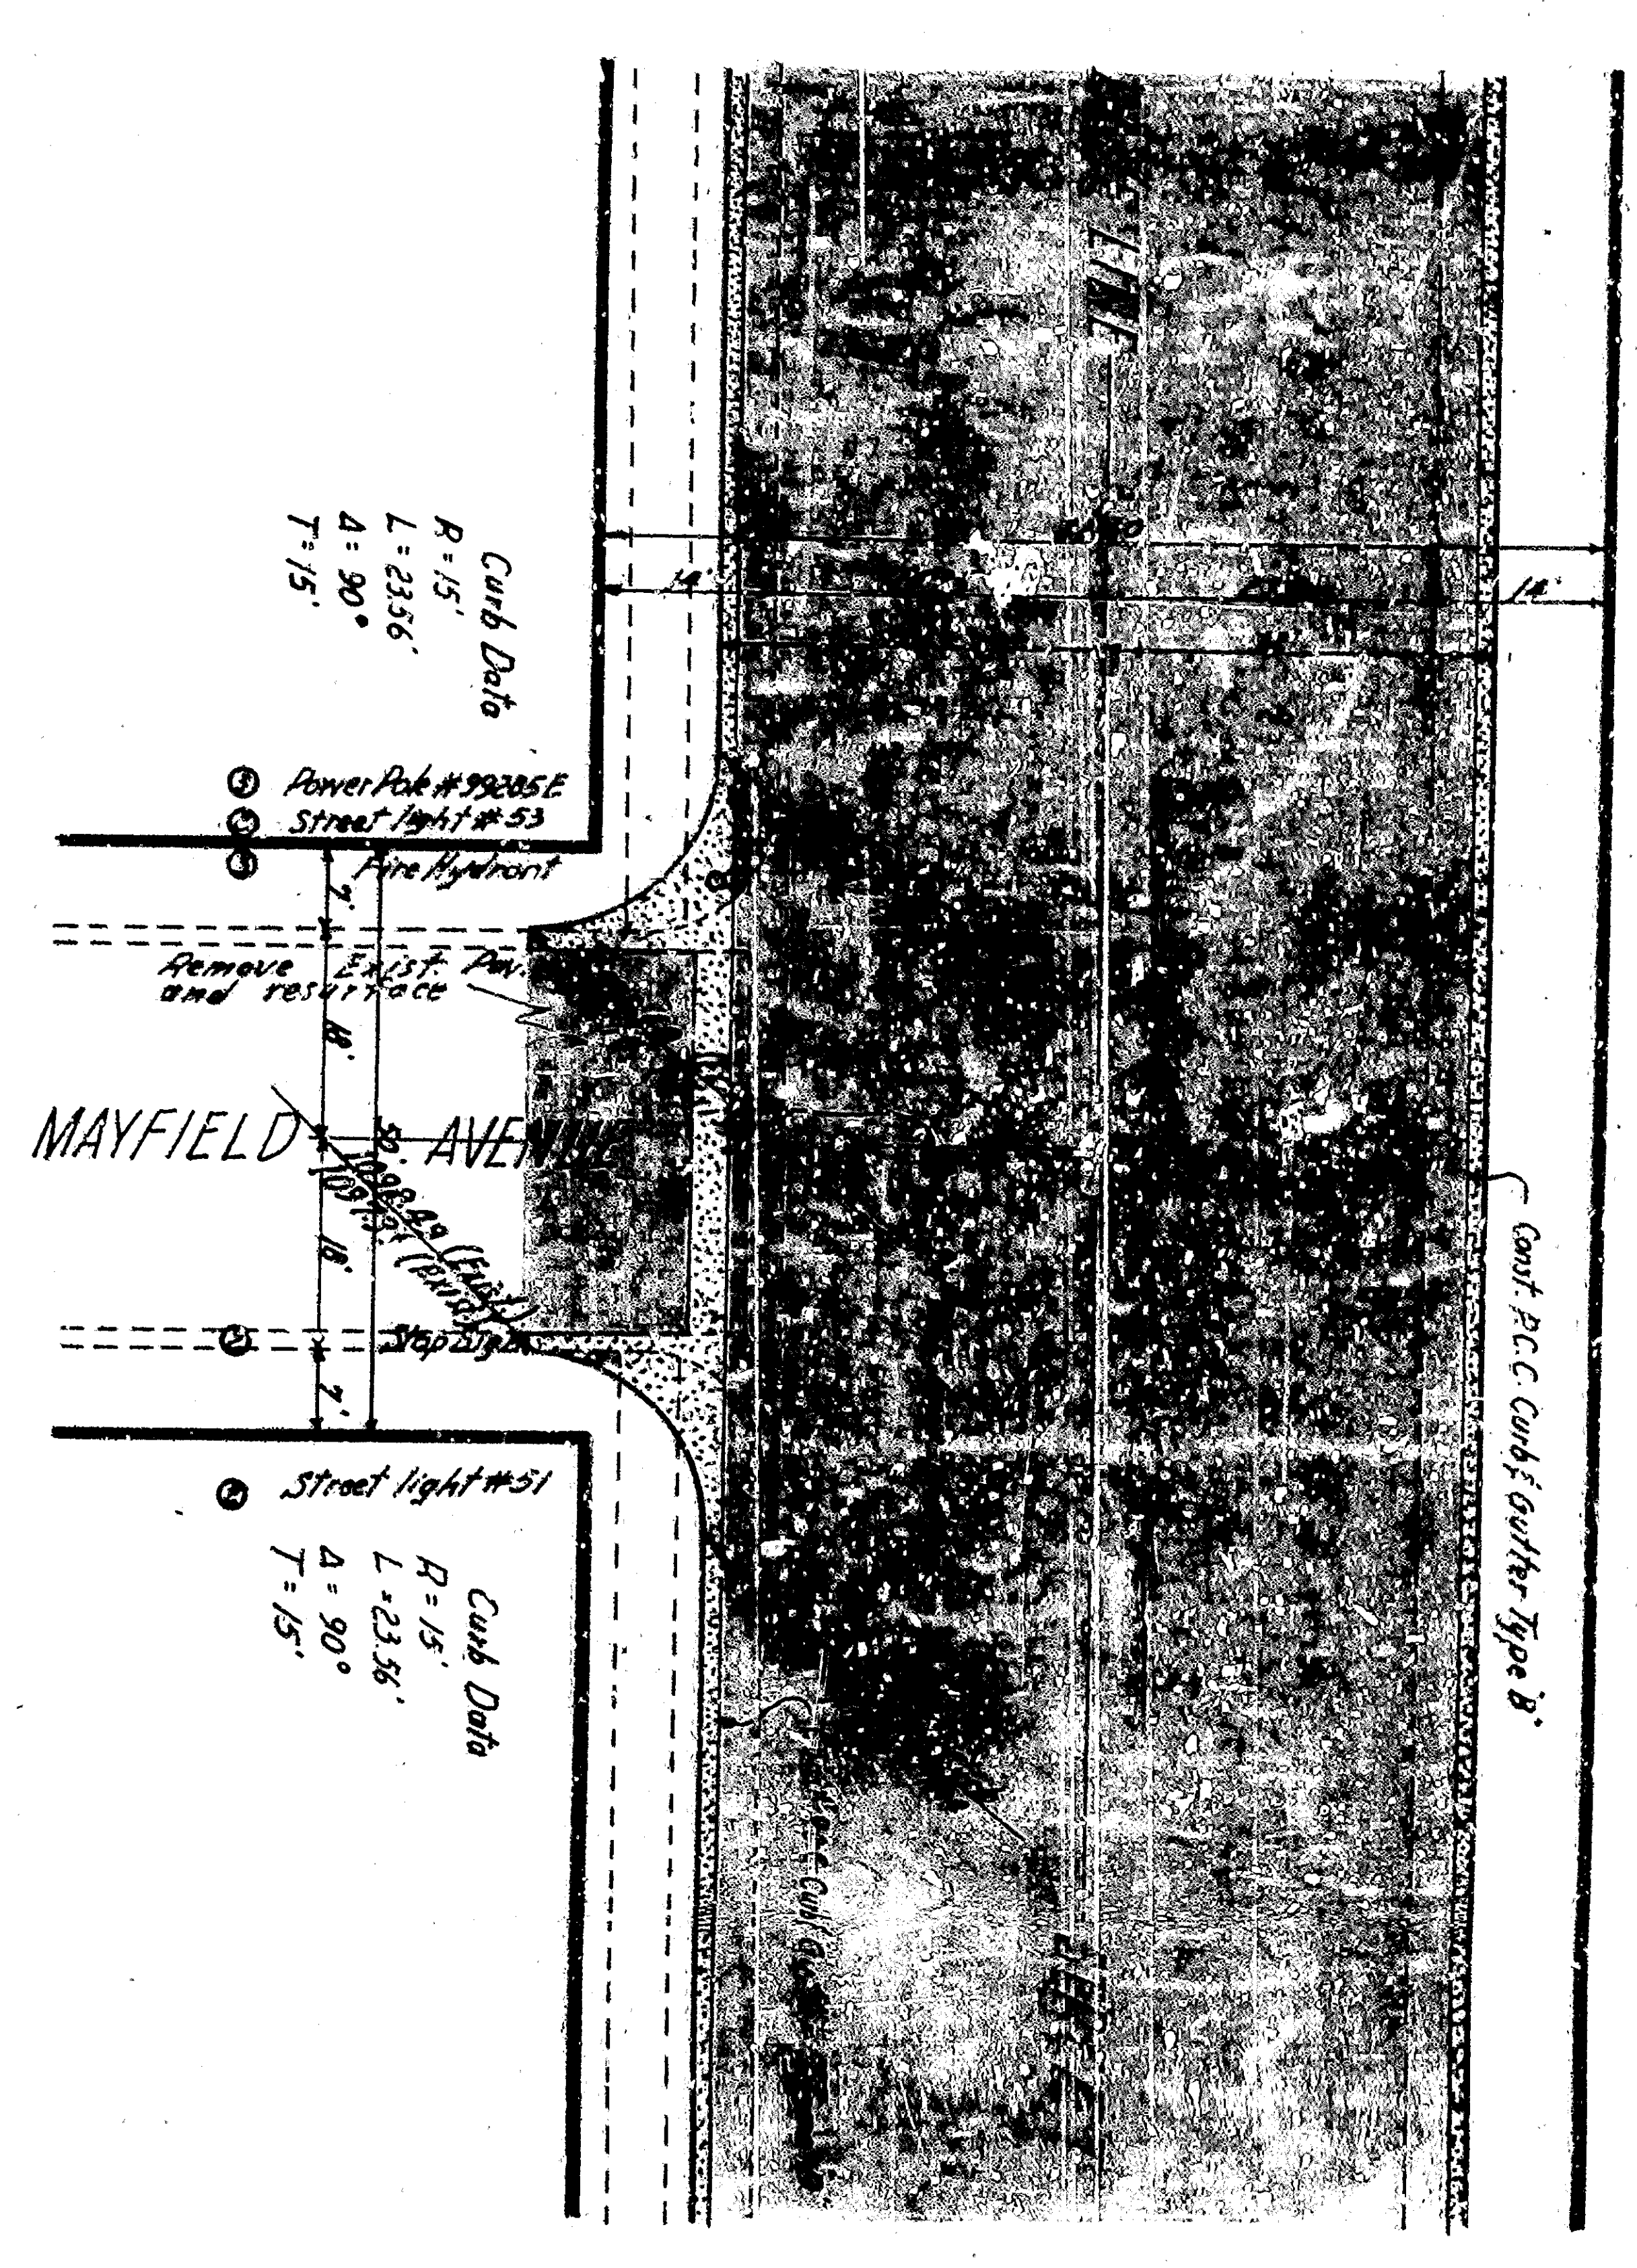
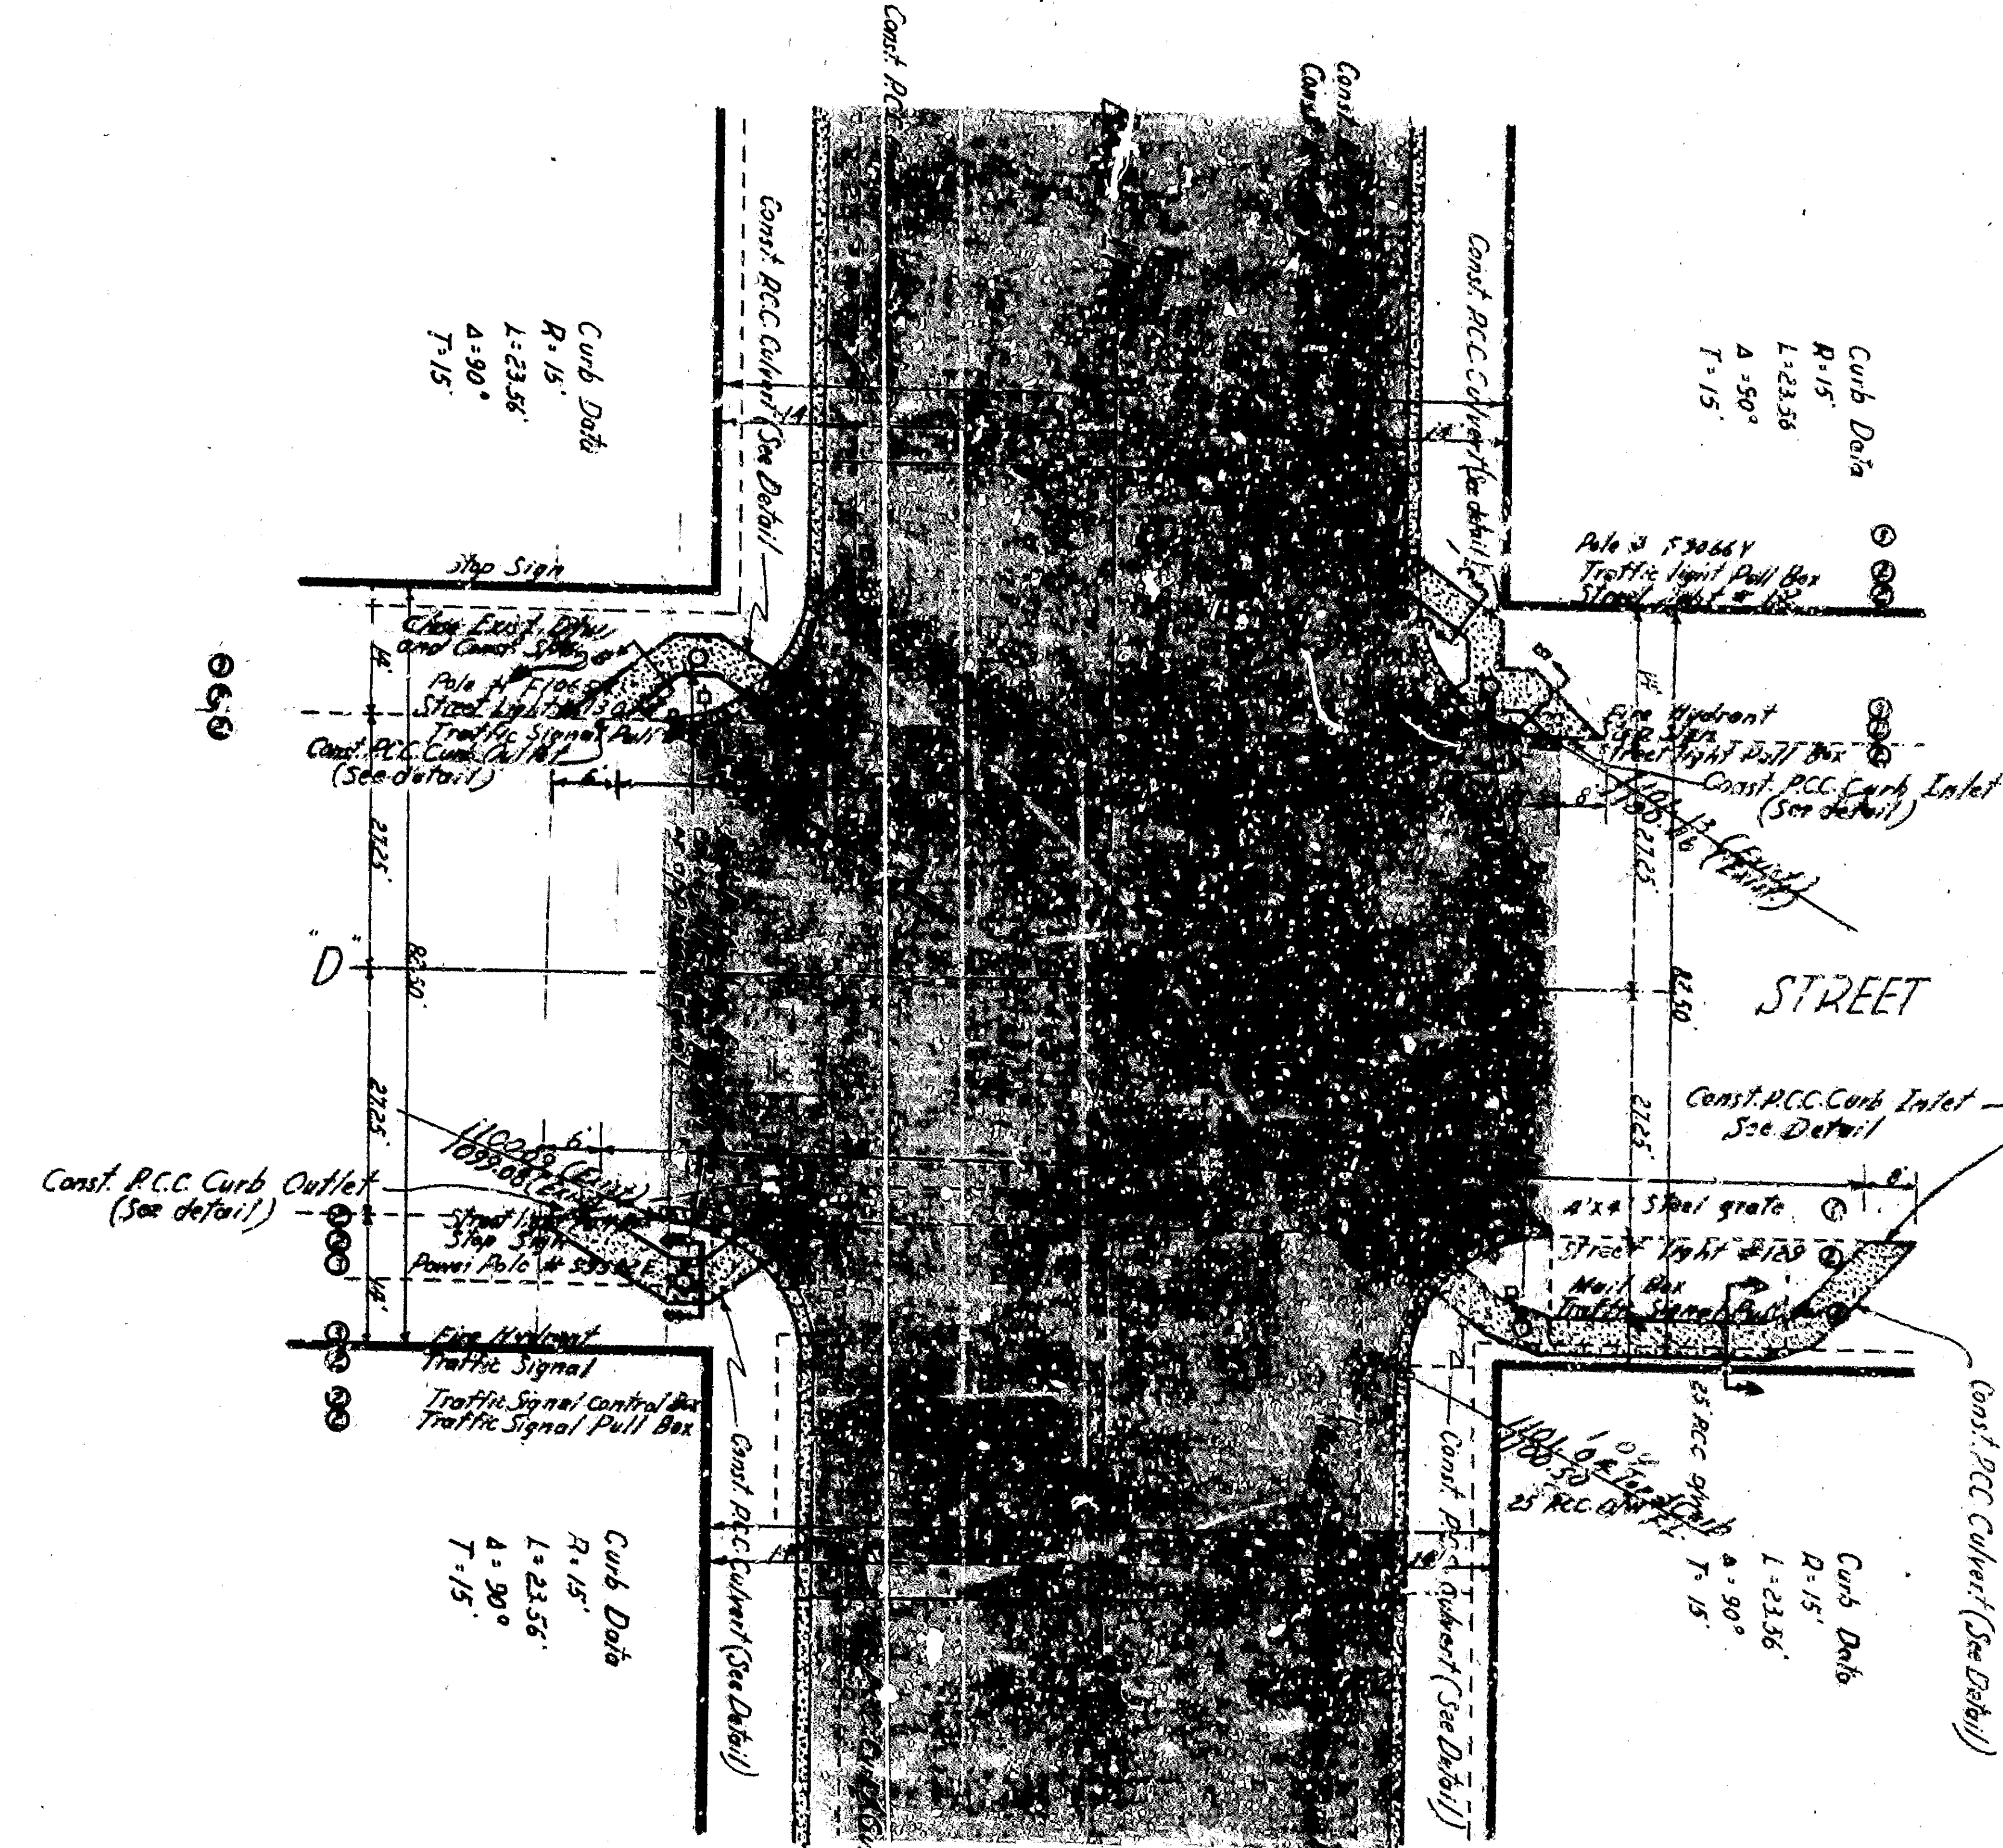
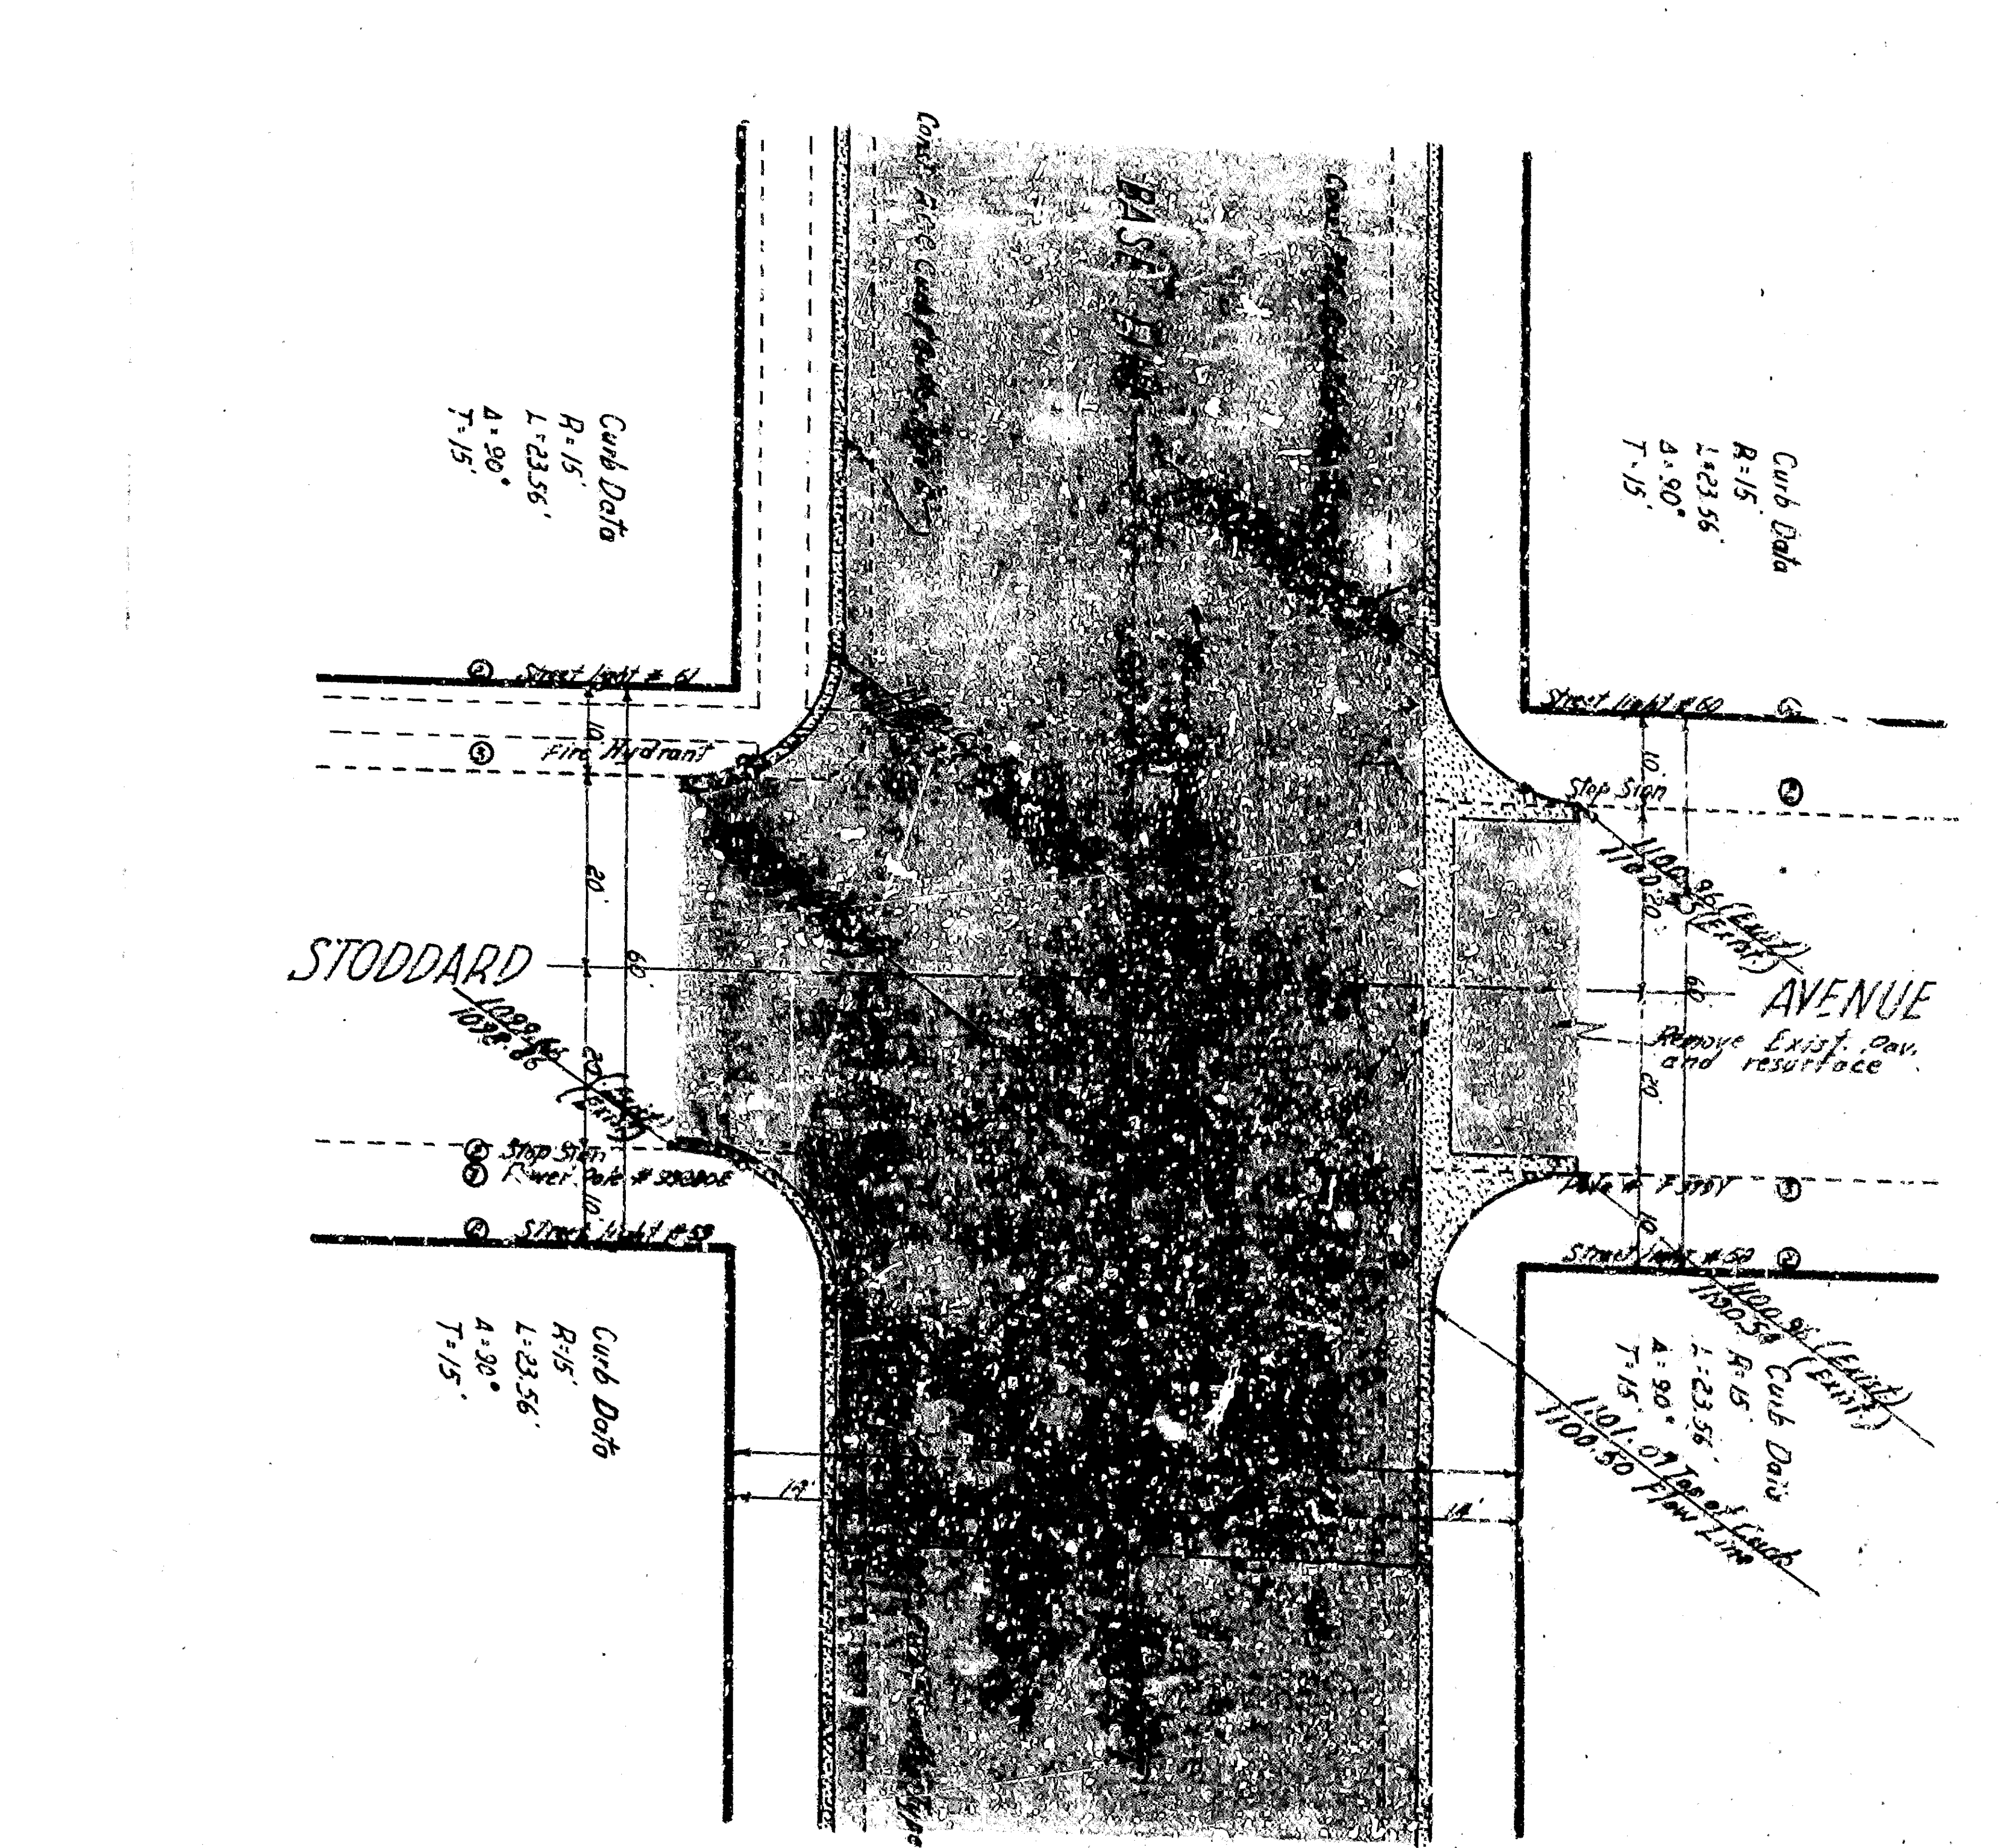


APPROVED	1982	1982
DRAWING NO.	2766	2766
CHECKED BY		
RECOMMENDED BY		
INTERSECTION DETAIL SHEET DEPARTMENT OF ENGINEERING CITY OF SAN BERNARDINO BASE LINE STREET Between H Street and Williams Avenue Widespread		

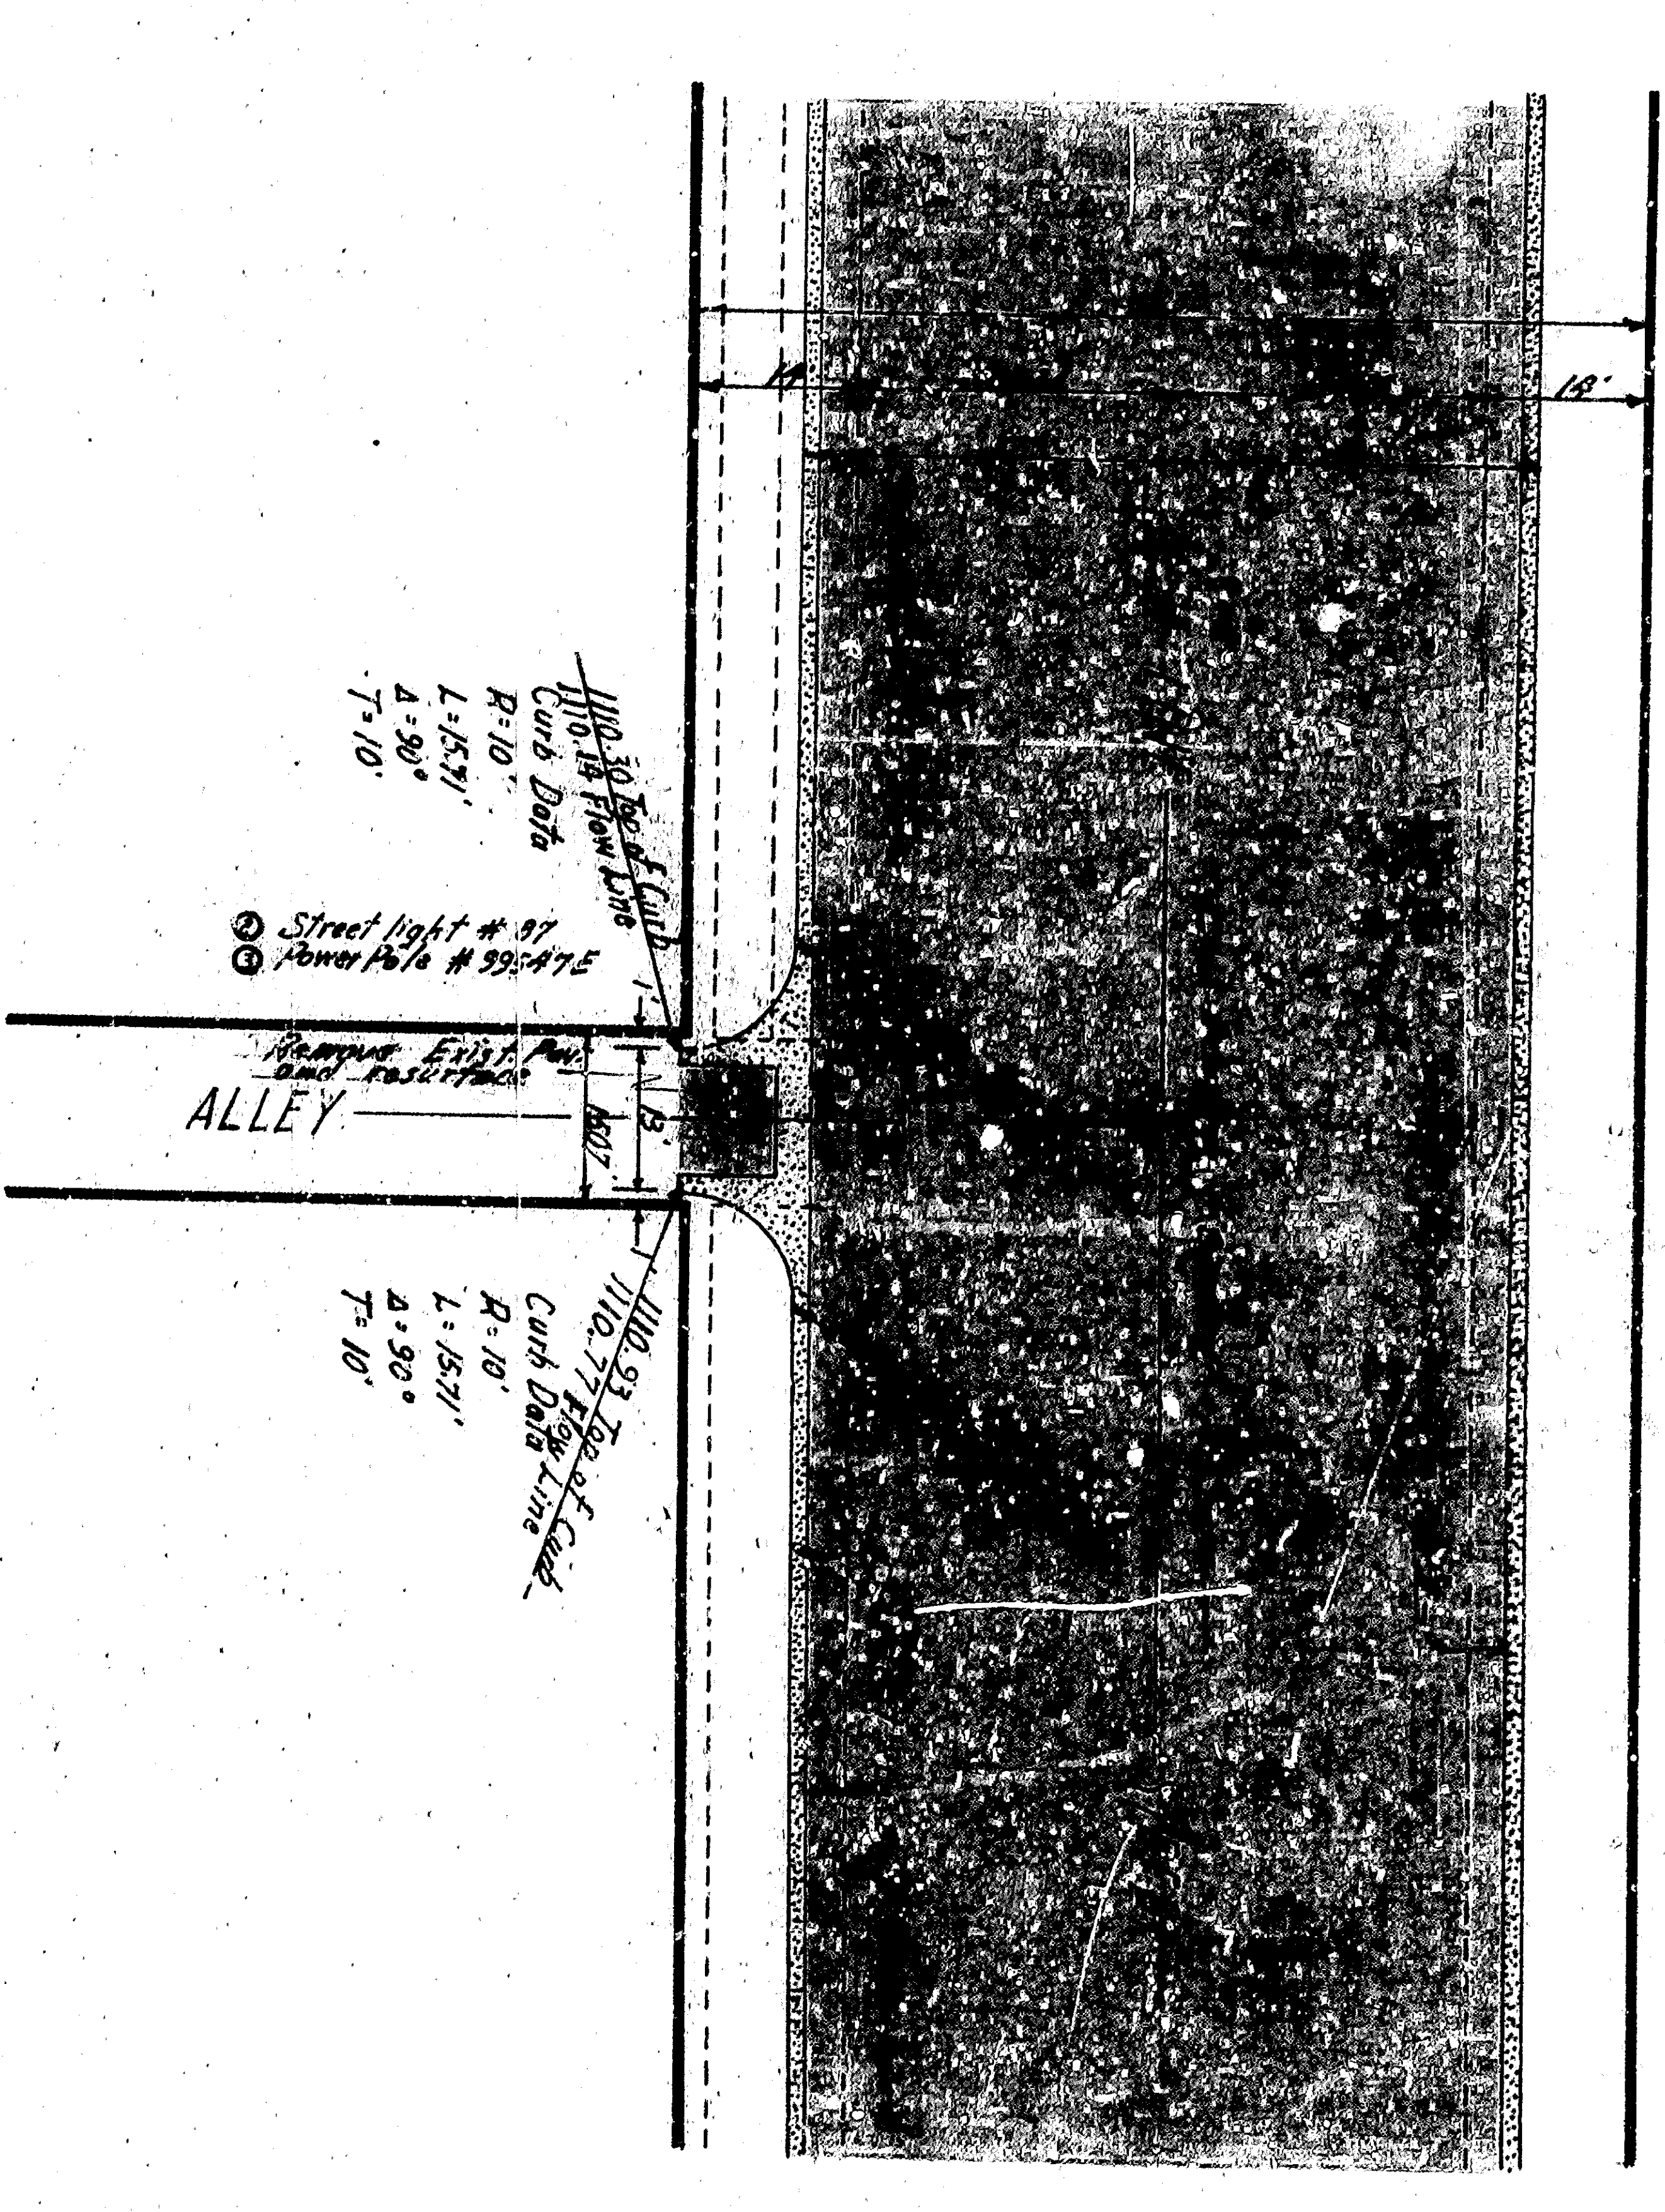

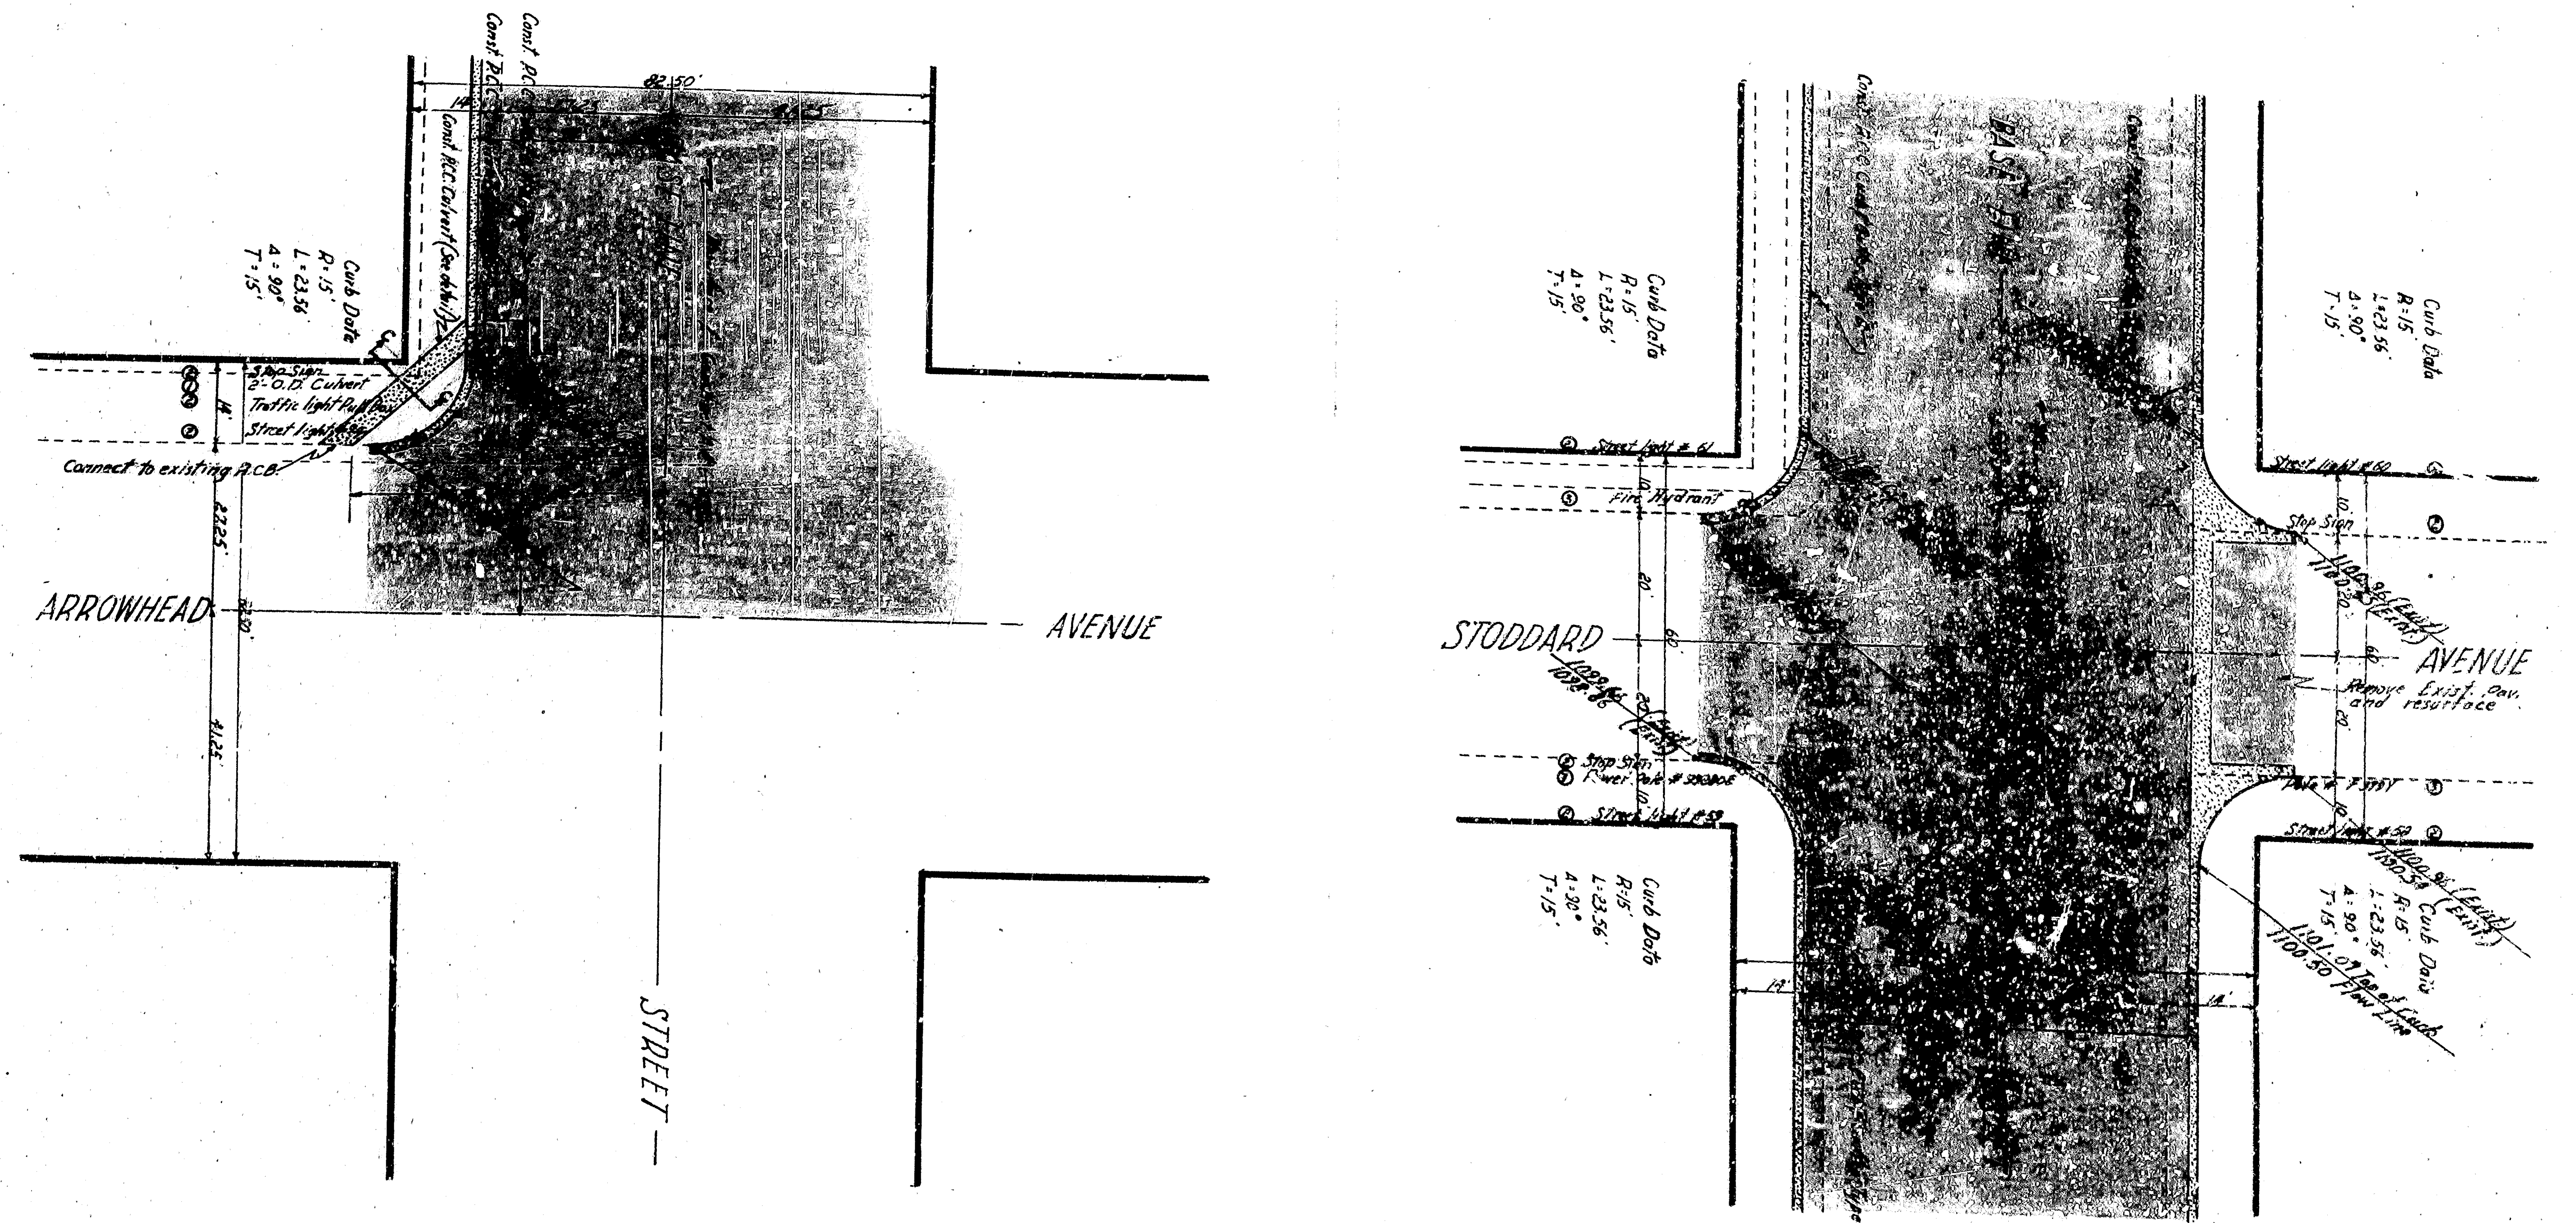

APPROVED	1982	1982
DRAWING NO.	2766	2766
CHECKED BY	W. J. ...	W. J. ...
RECOMMENDED BY	W. J. ...	W. J. ...
INTERSECTION DETAIL SHEET DEPARTMENT OF ENGINEERING CITY OF SAN BERNARDINO BASE LINE STREET Between H Street and Williams Avenue Widespread		