
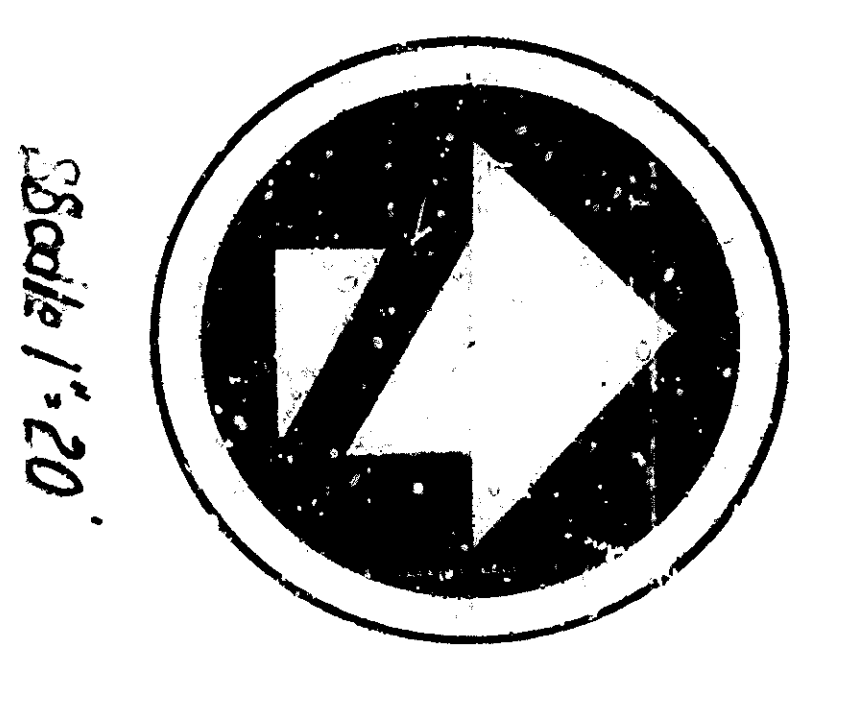
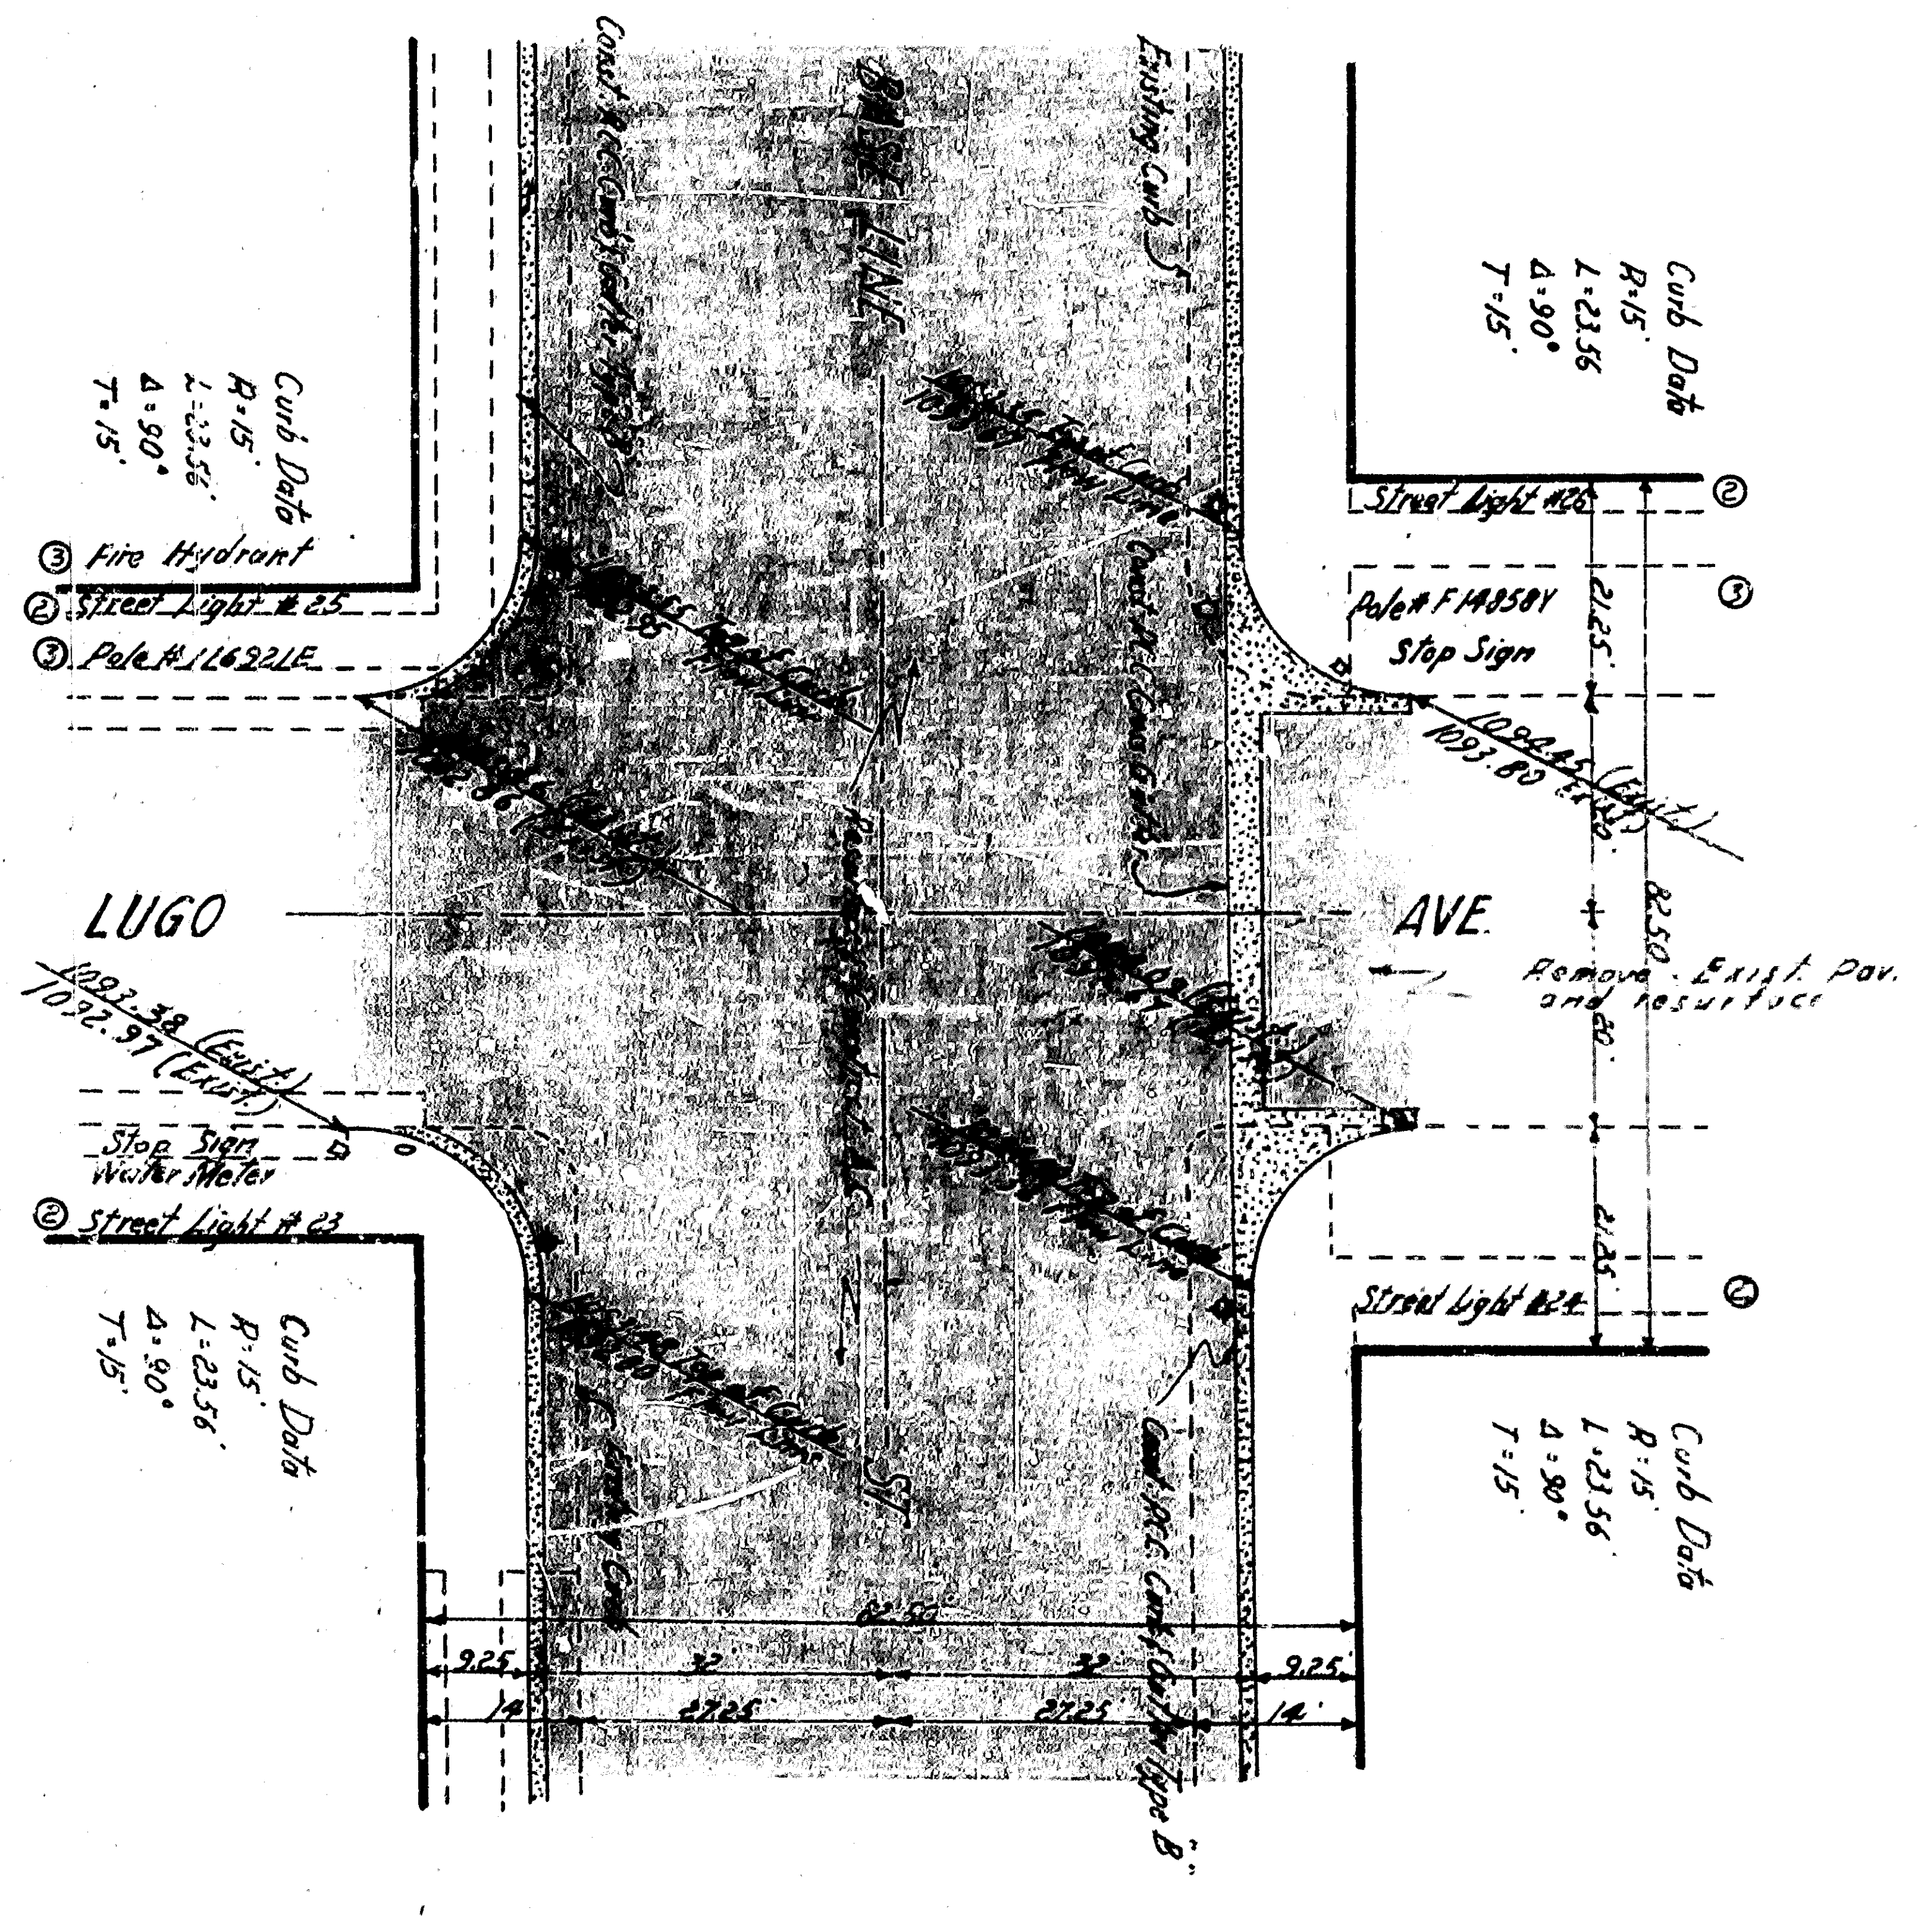
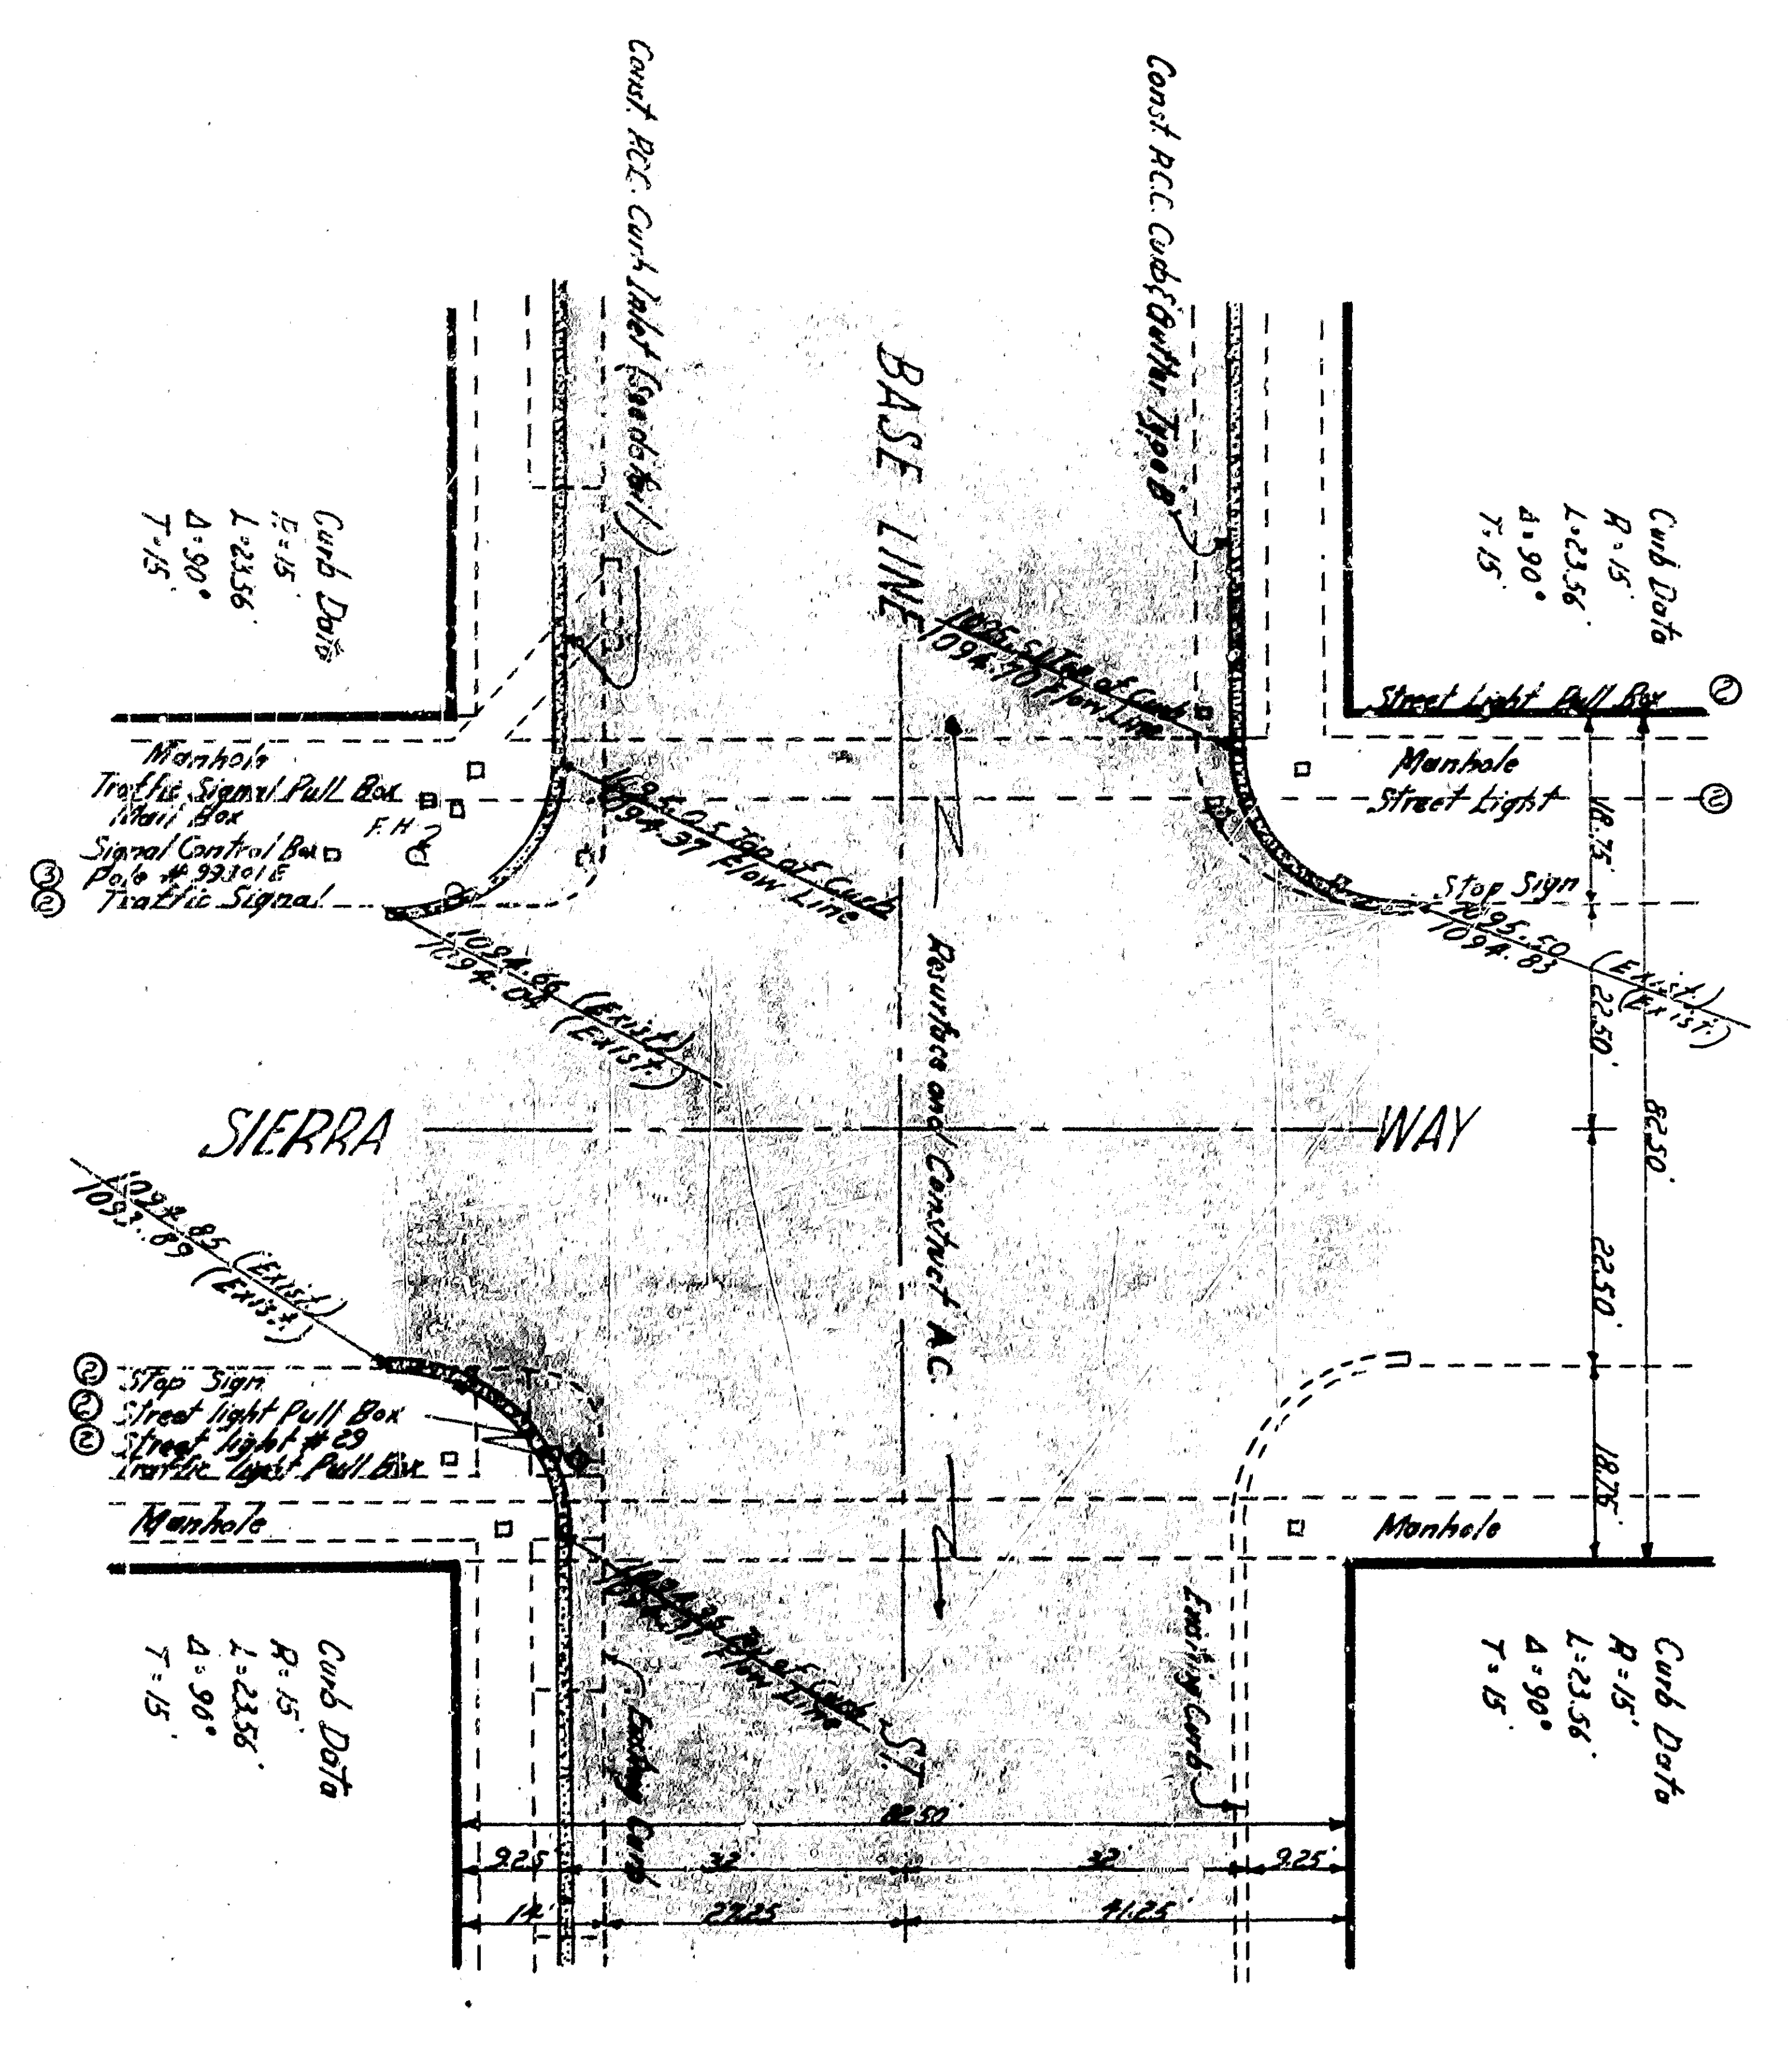
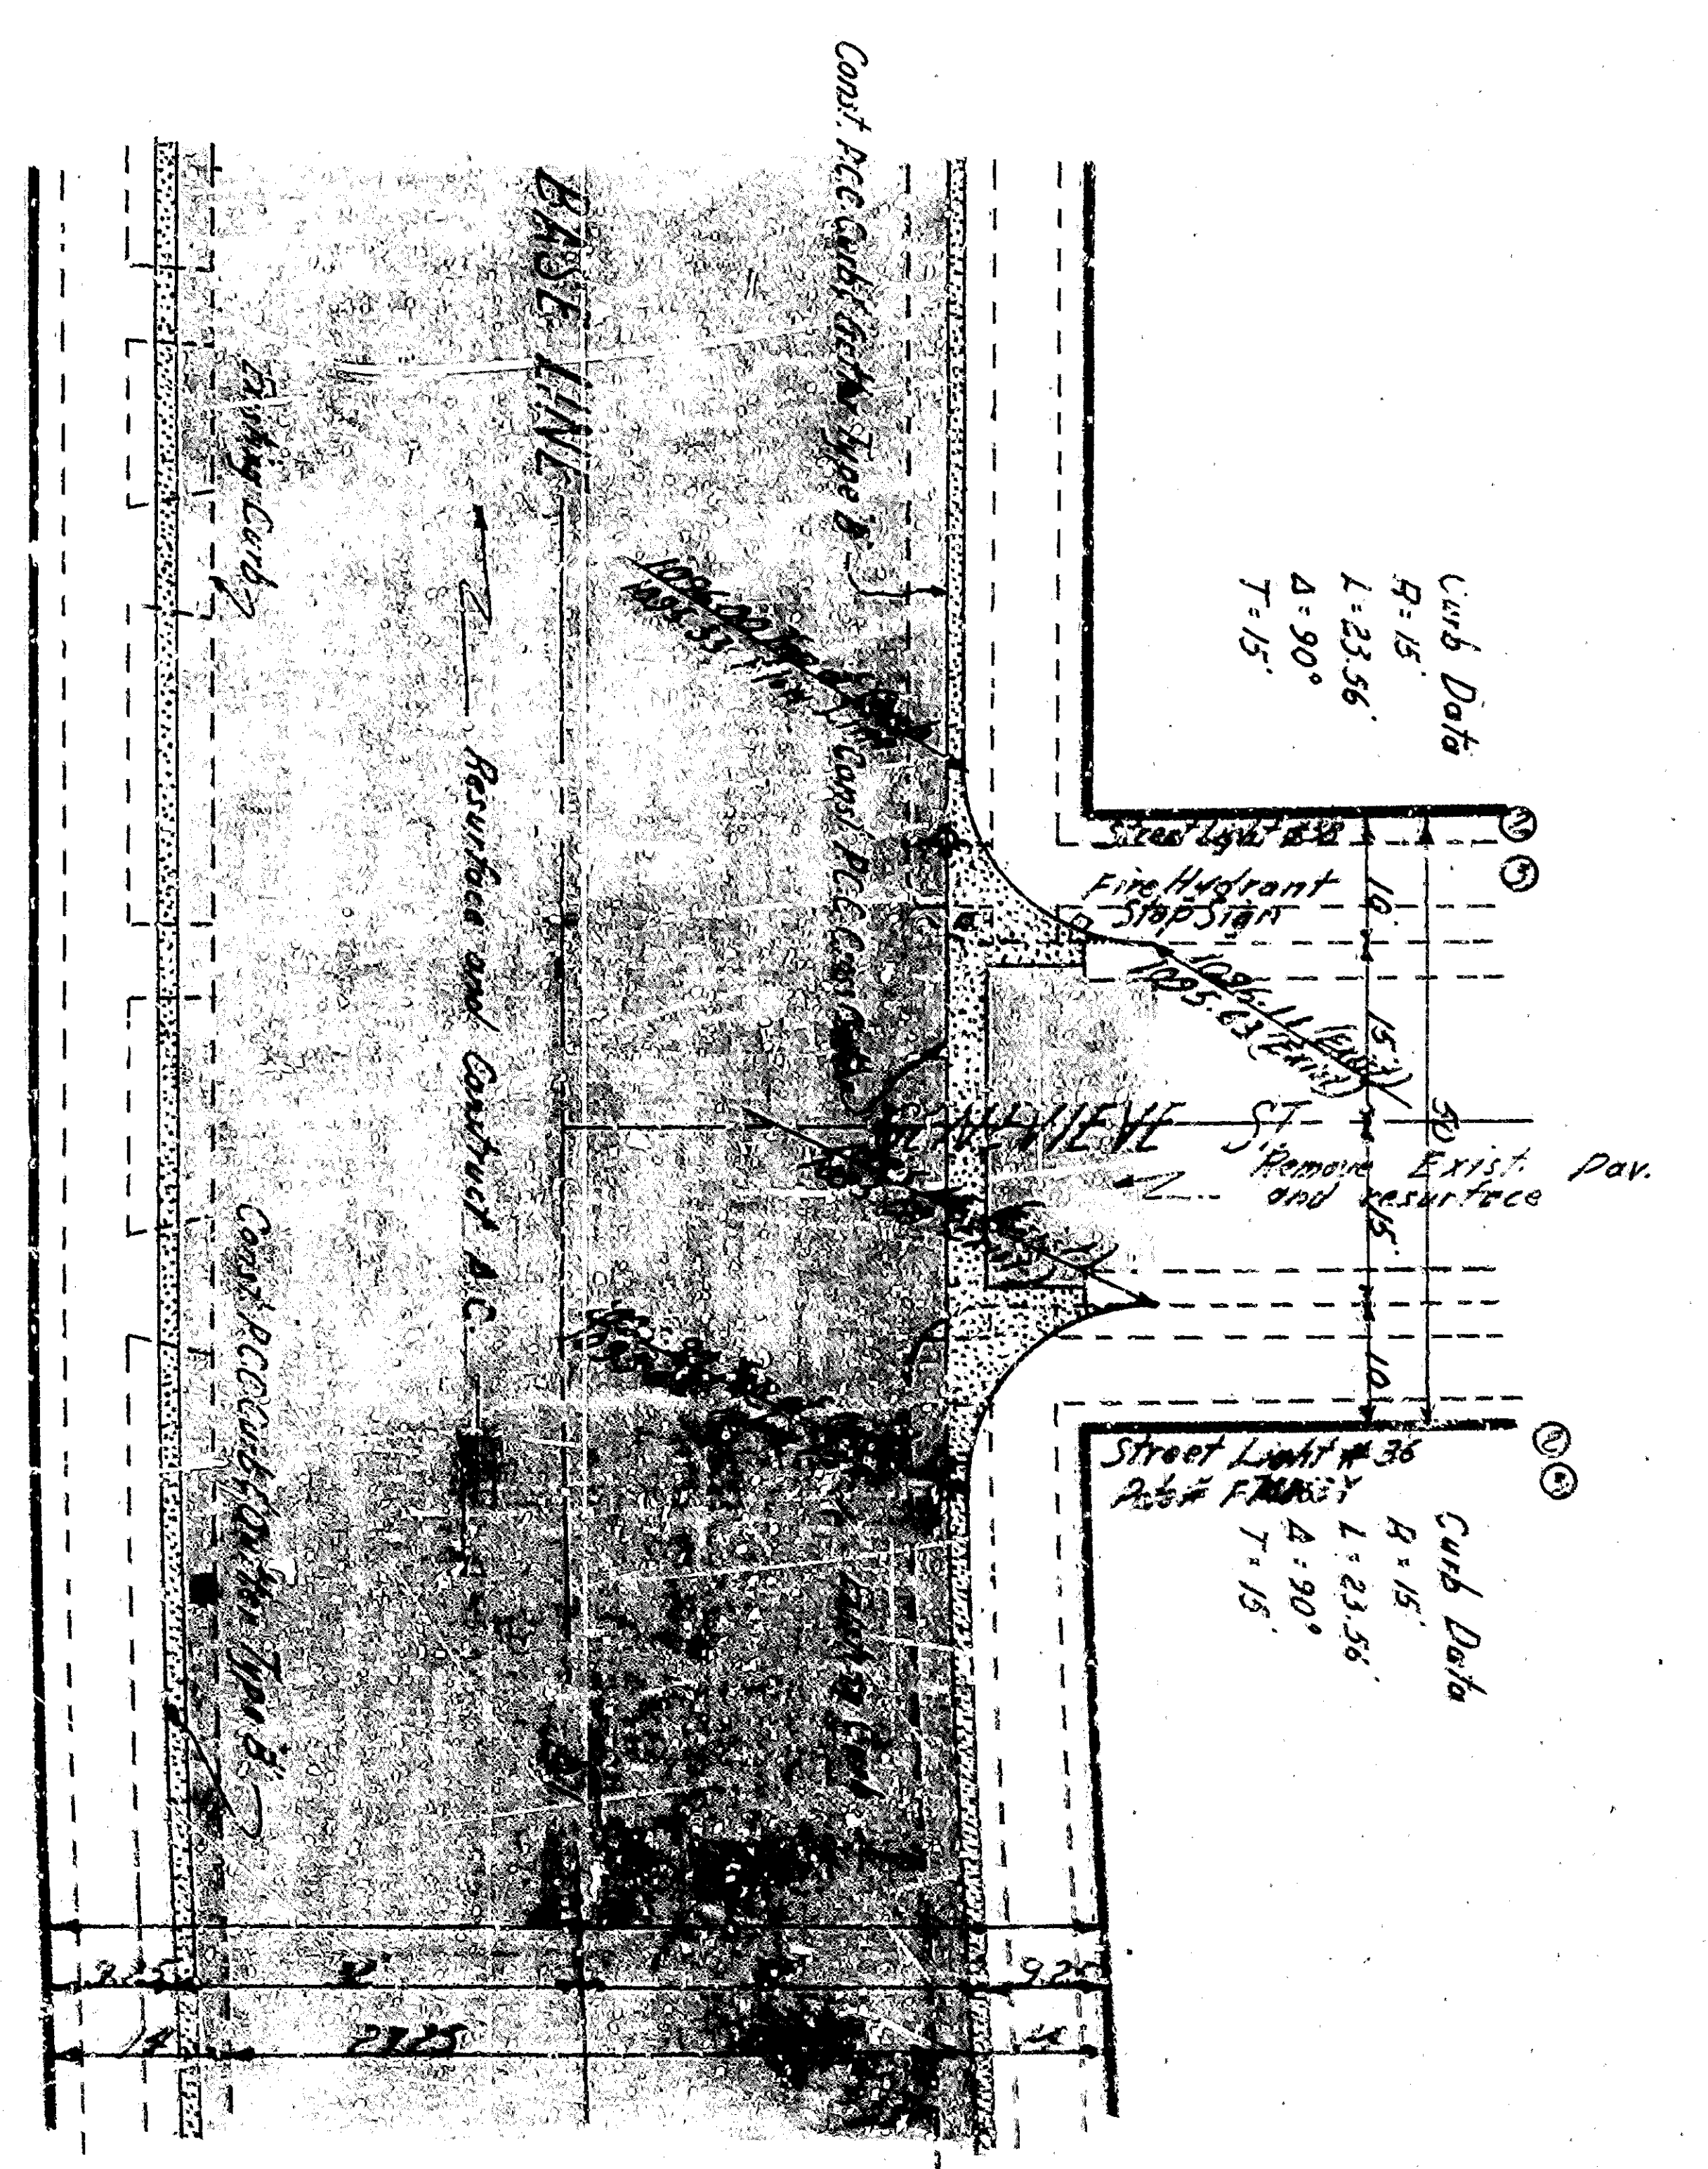
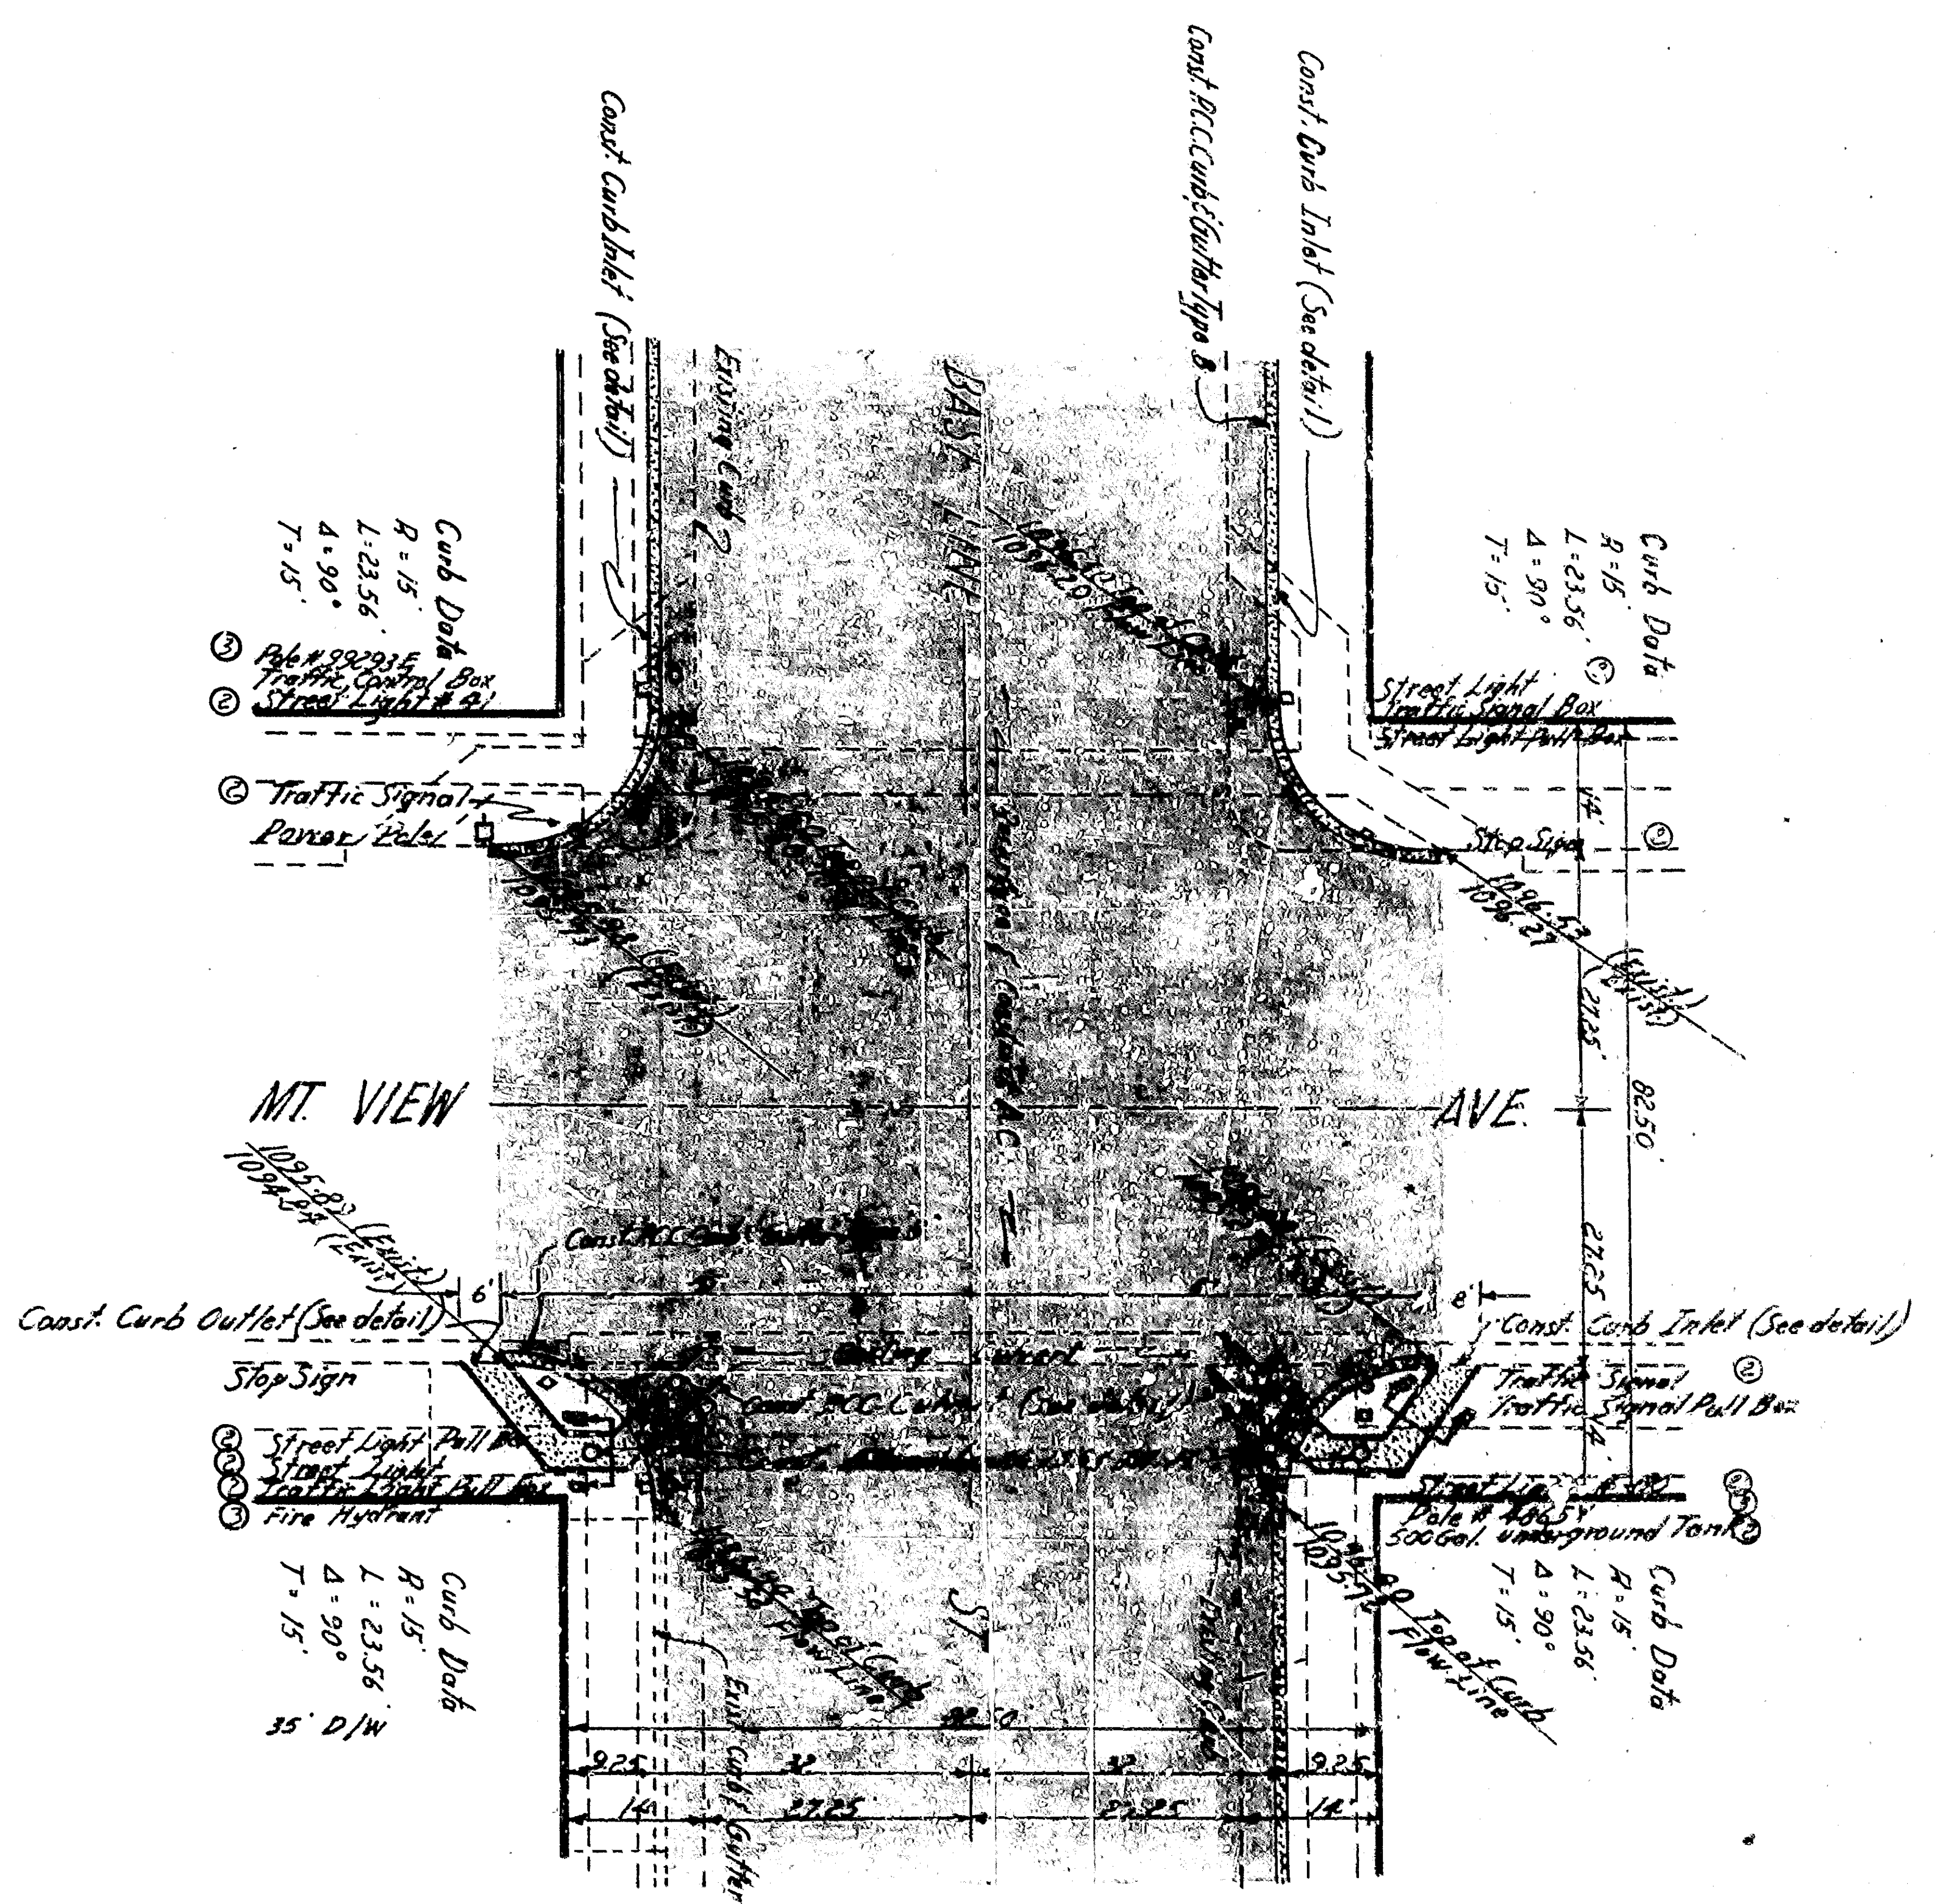


APPROVED	DATE	BY	1971
REGISTERED CIVIL ENGINEER	NO.	1771	
DRAWING NO.	2766	DRAWN BY	AM
CHECKED BY	CLM	RECOMMENDED	CLM
SHEET 10 OF	24 SHEETS		

INTERSECTION DETAIL SHEET 1
 CITY OF SAN BERNARDINO
 DEPARTMENT OF ENGINEERING
 BASE LINE STREET
 Between H Street and Madison Avenue
 Widening

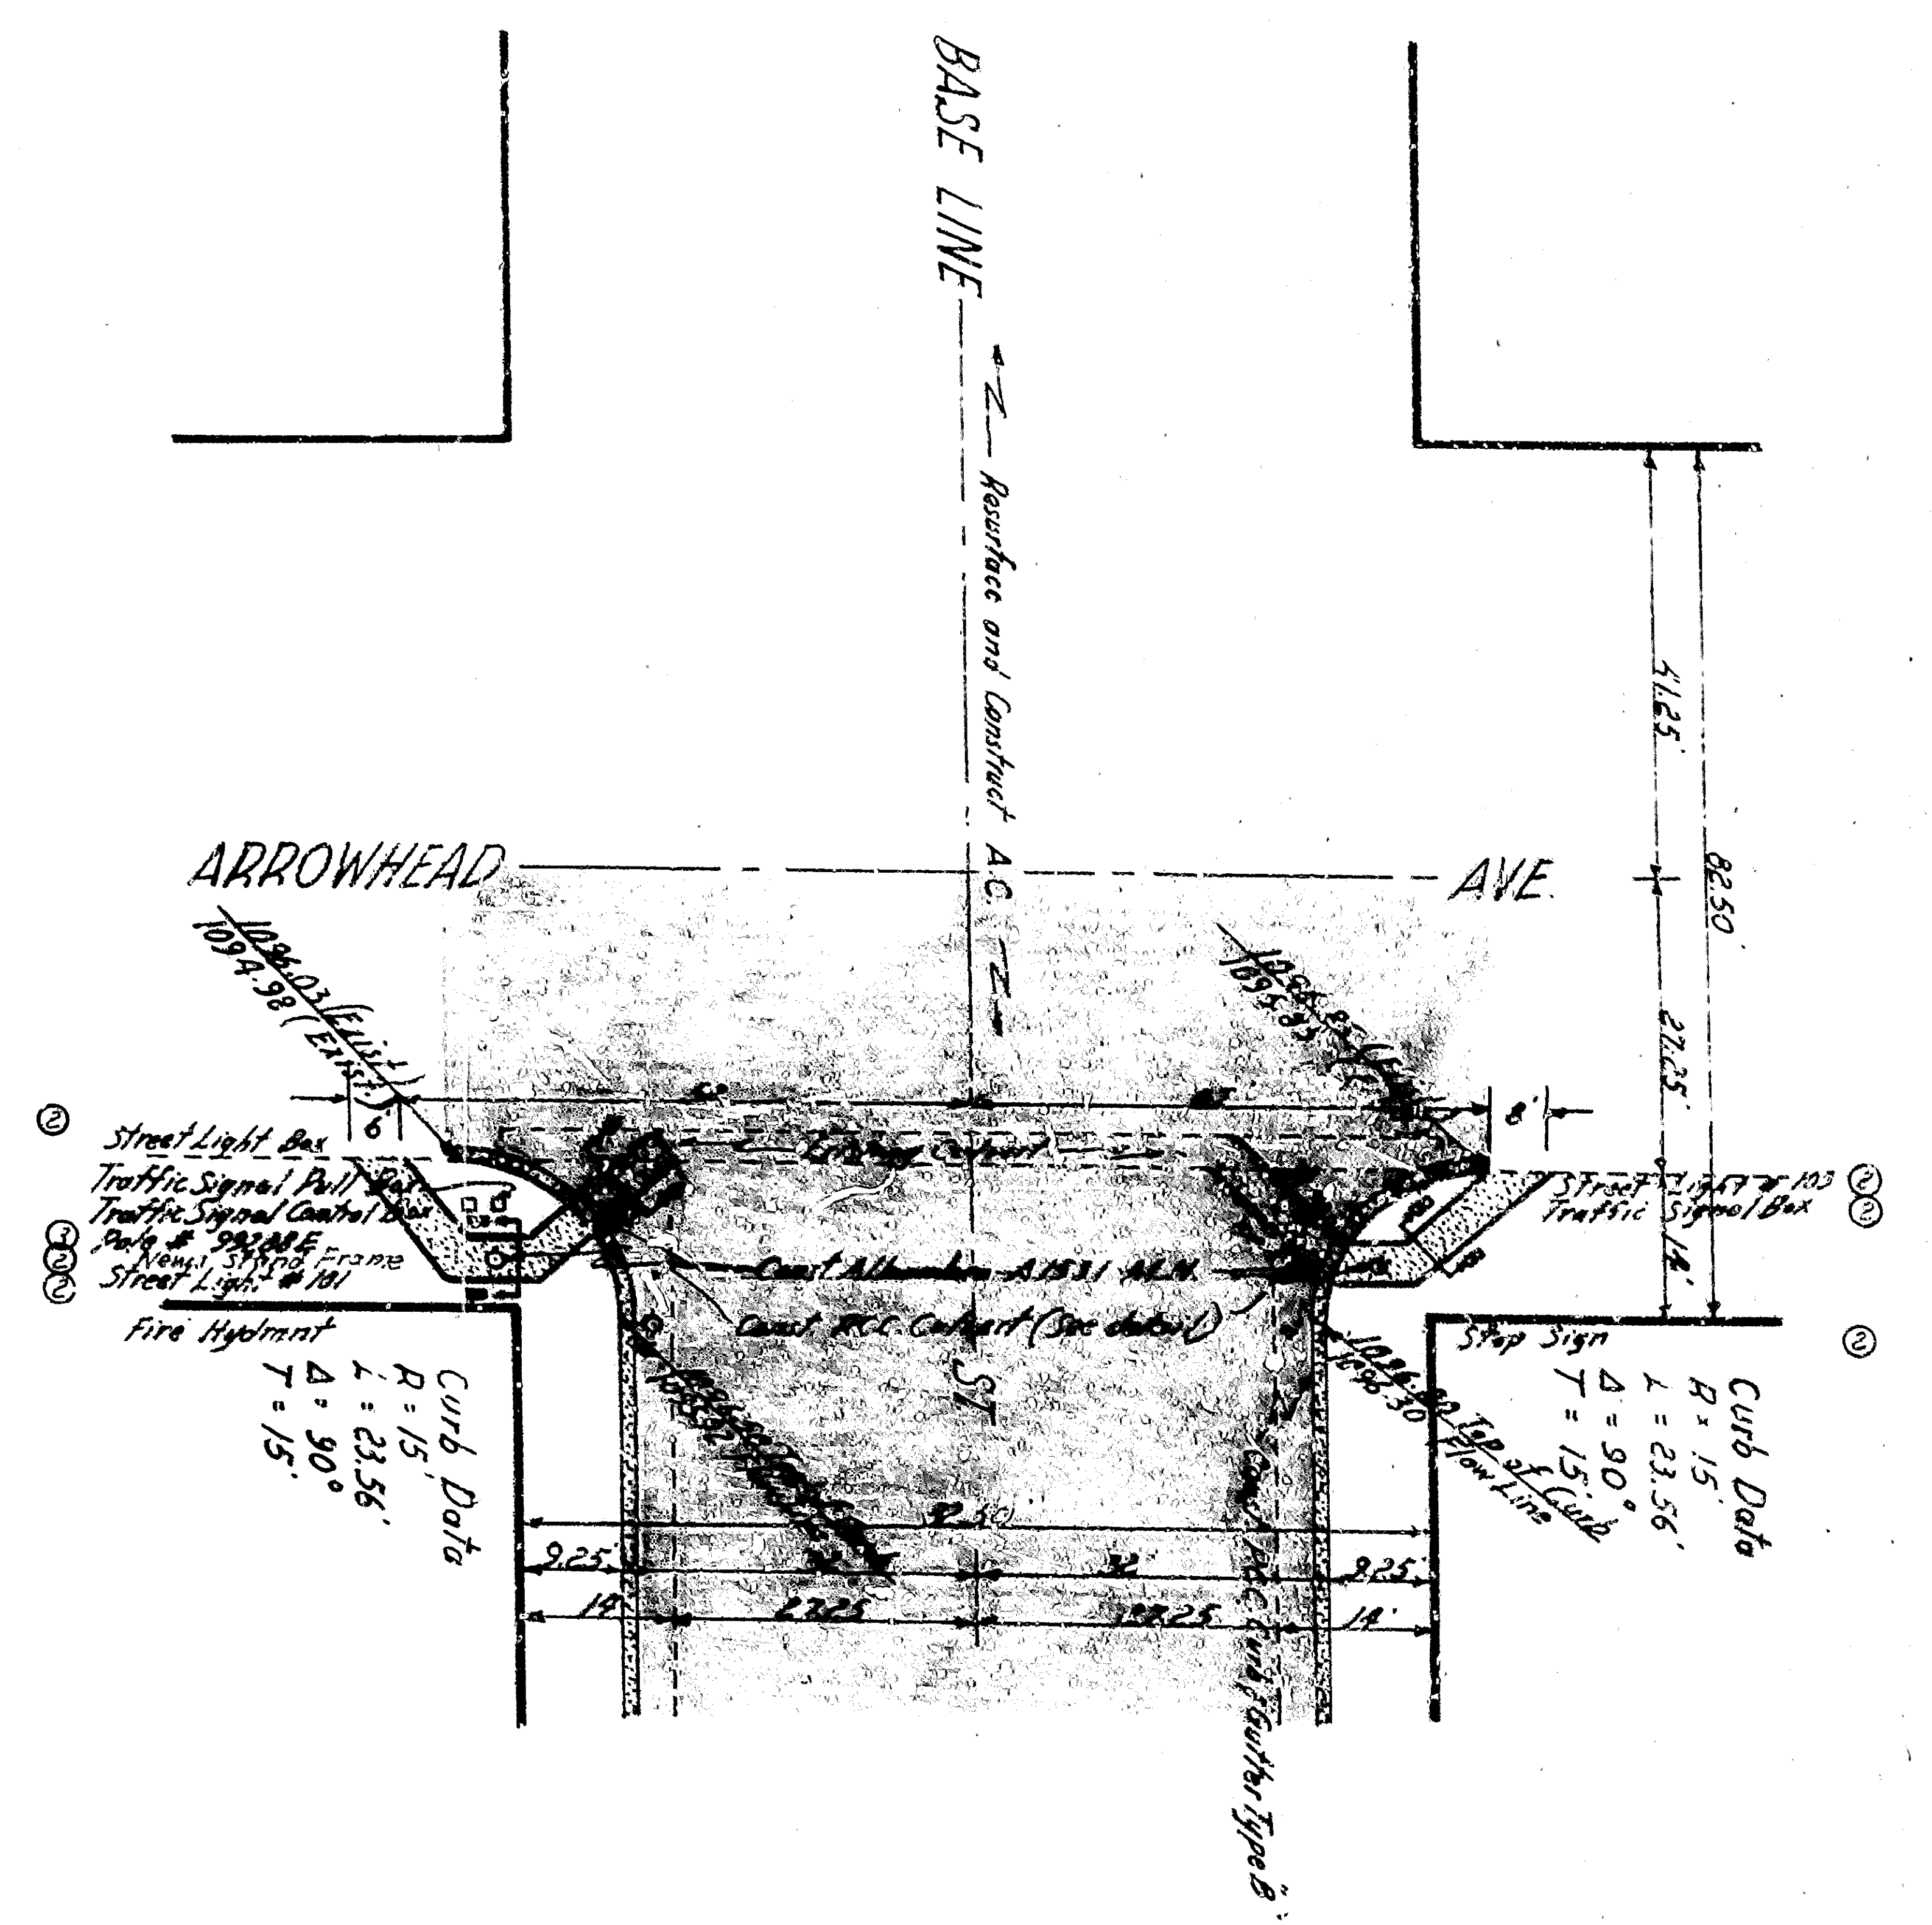

APPROVED	ABE L. J.	1971
REGISTERED CIVIL ENGINEER NO. 1771		
DRAWING NO. 2765	DRAWN BY	AM
SHEET 10 OF 24 SHEETS	CHECKED BY	CLM
	RECOMMENDED	CLM, 12-1-71

INTERSECTION DETAIL SHEET 1
 CITY OF SAN BERNARDINO
 DEPARTMENT OF ENGINEERING
 BASE LINE STREET
 Between H Street and Mountain Avenue
 Widening

Widening of Baseline (Intersection) E