



PLAN
Scale: 1" = 40'

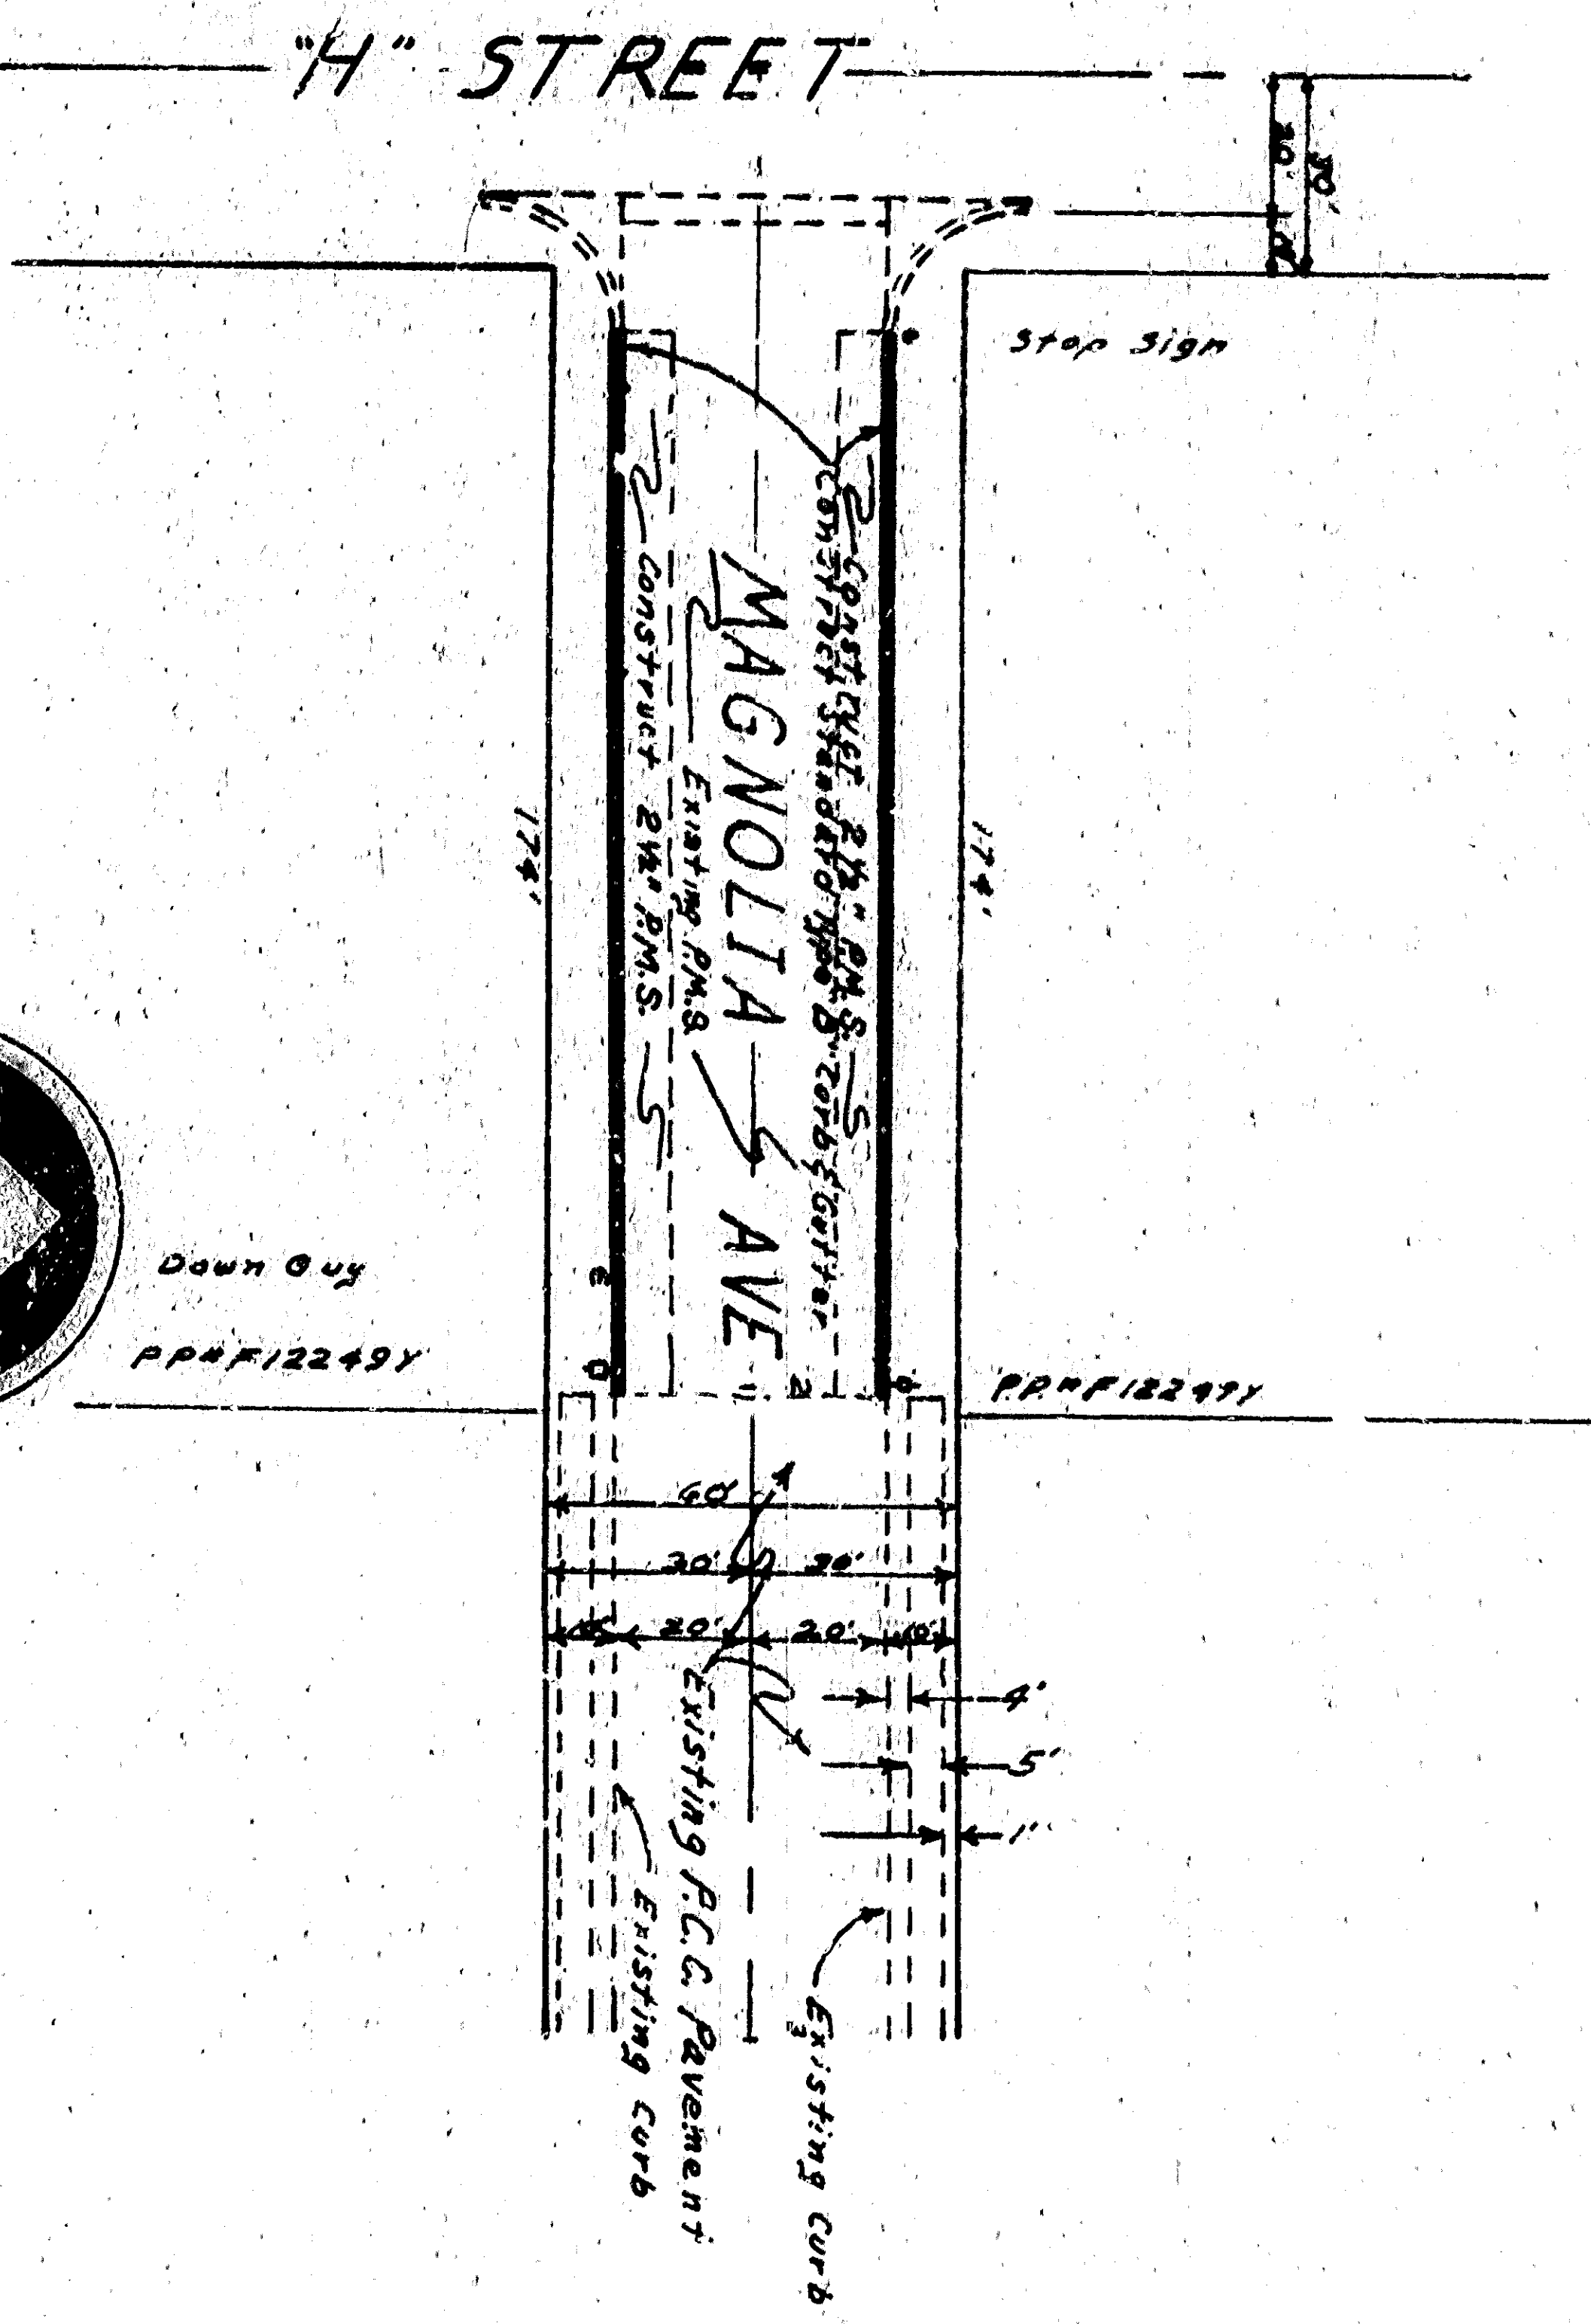

PLAN
Scale: 1" = 40'

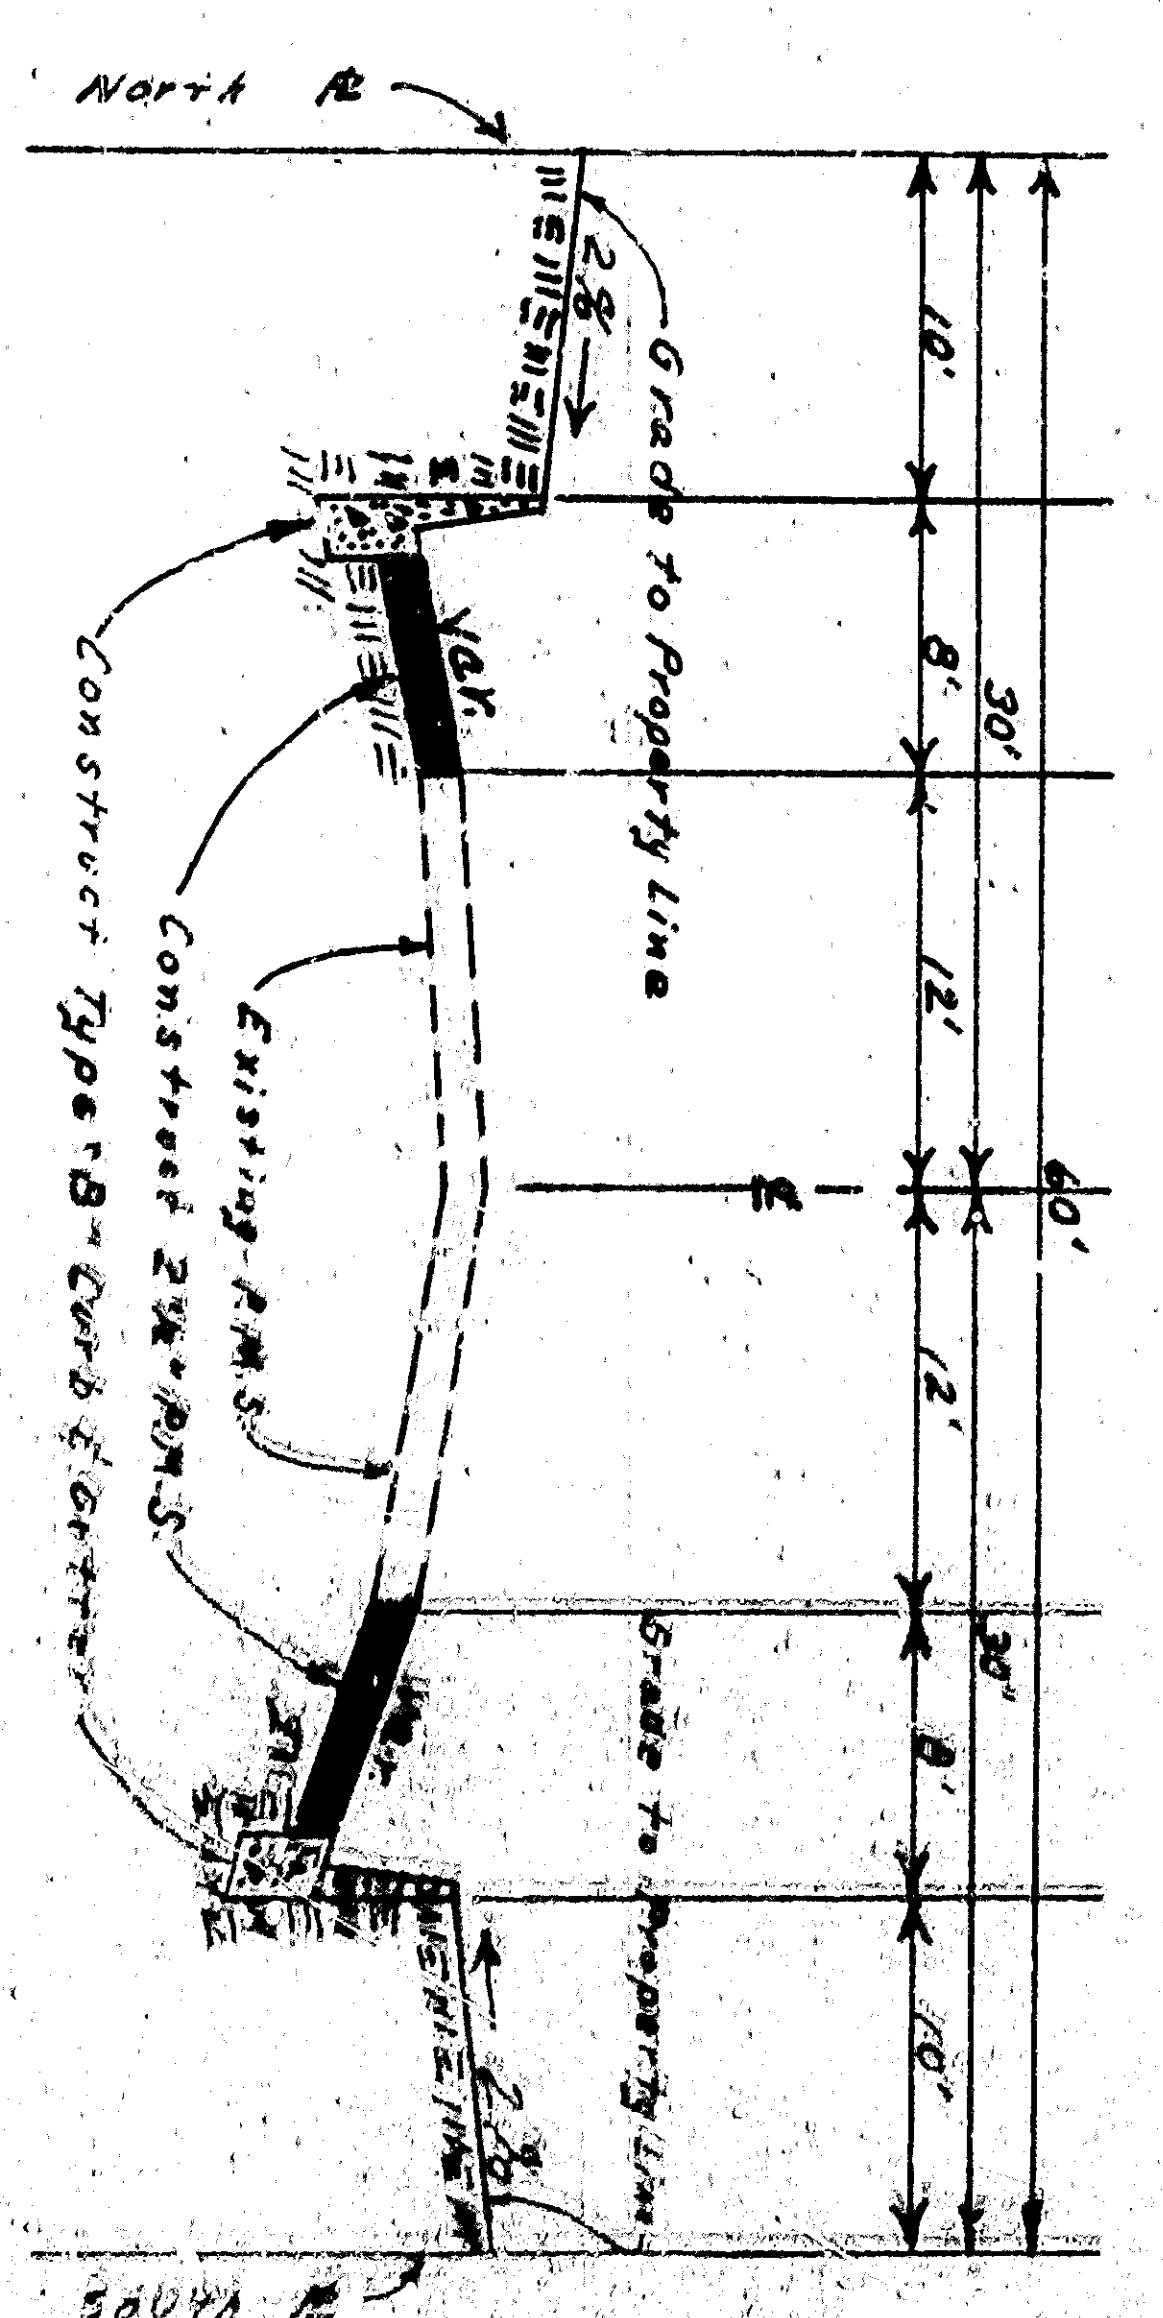



MAGNOLIA AVENUE
TYPICAL SECTION
Scale: 1" = 40'

APPROVED	DATE	BY
DESIGNED	DATE	BY
CHECKED	DATE	BY
DRAWN	DATE	BY
IN CHARGE	DATE	BY


CITY OF SAN BERNARDINO
ENGINEERING DEPARTMENT
STREET & PARKING DIVISION




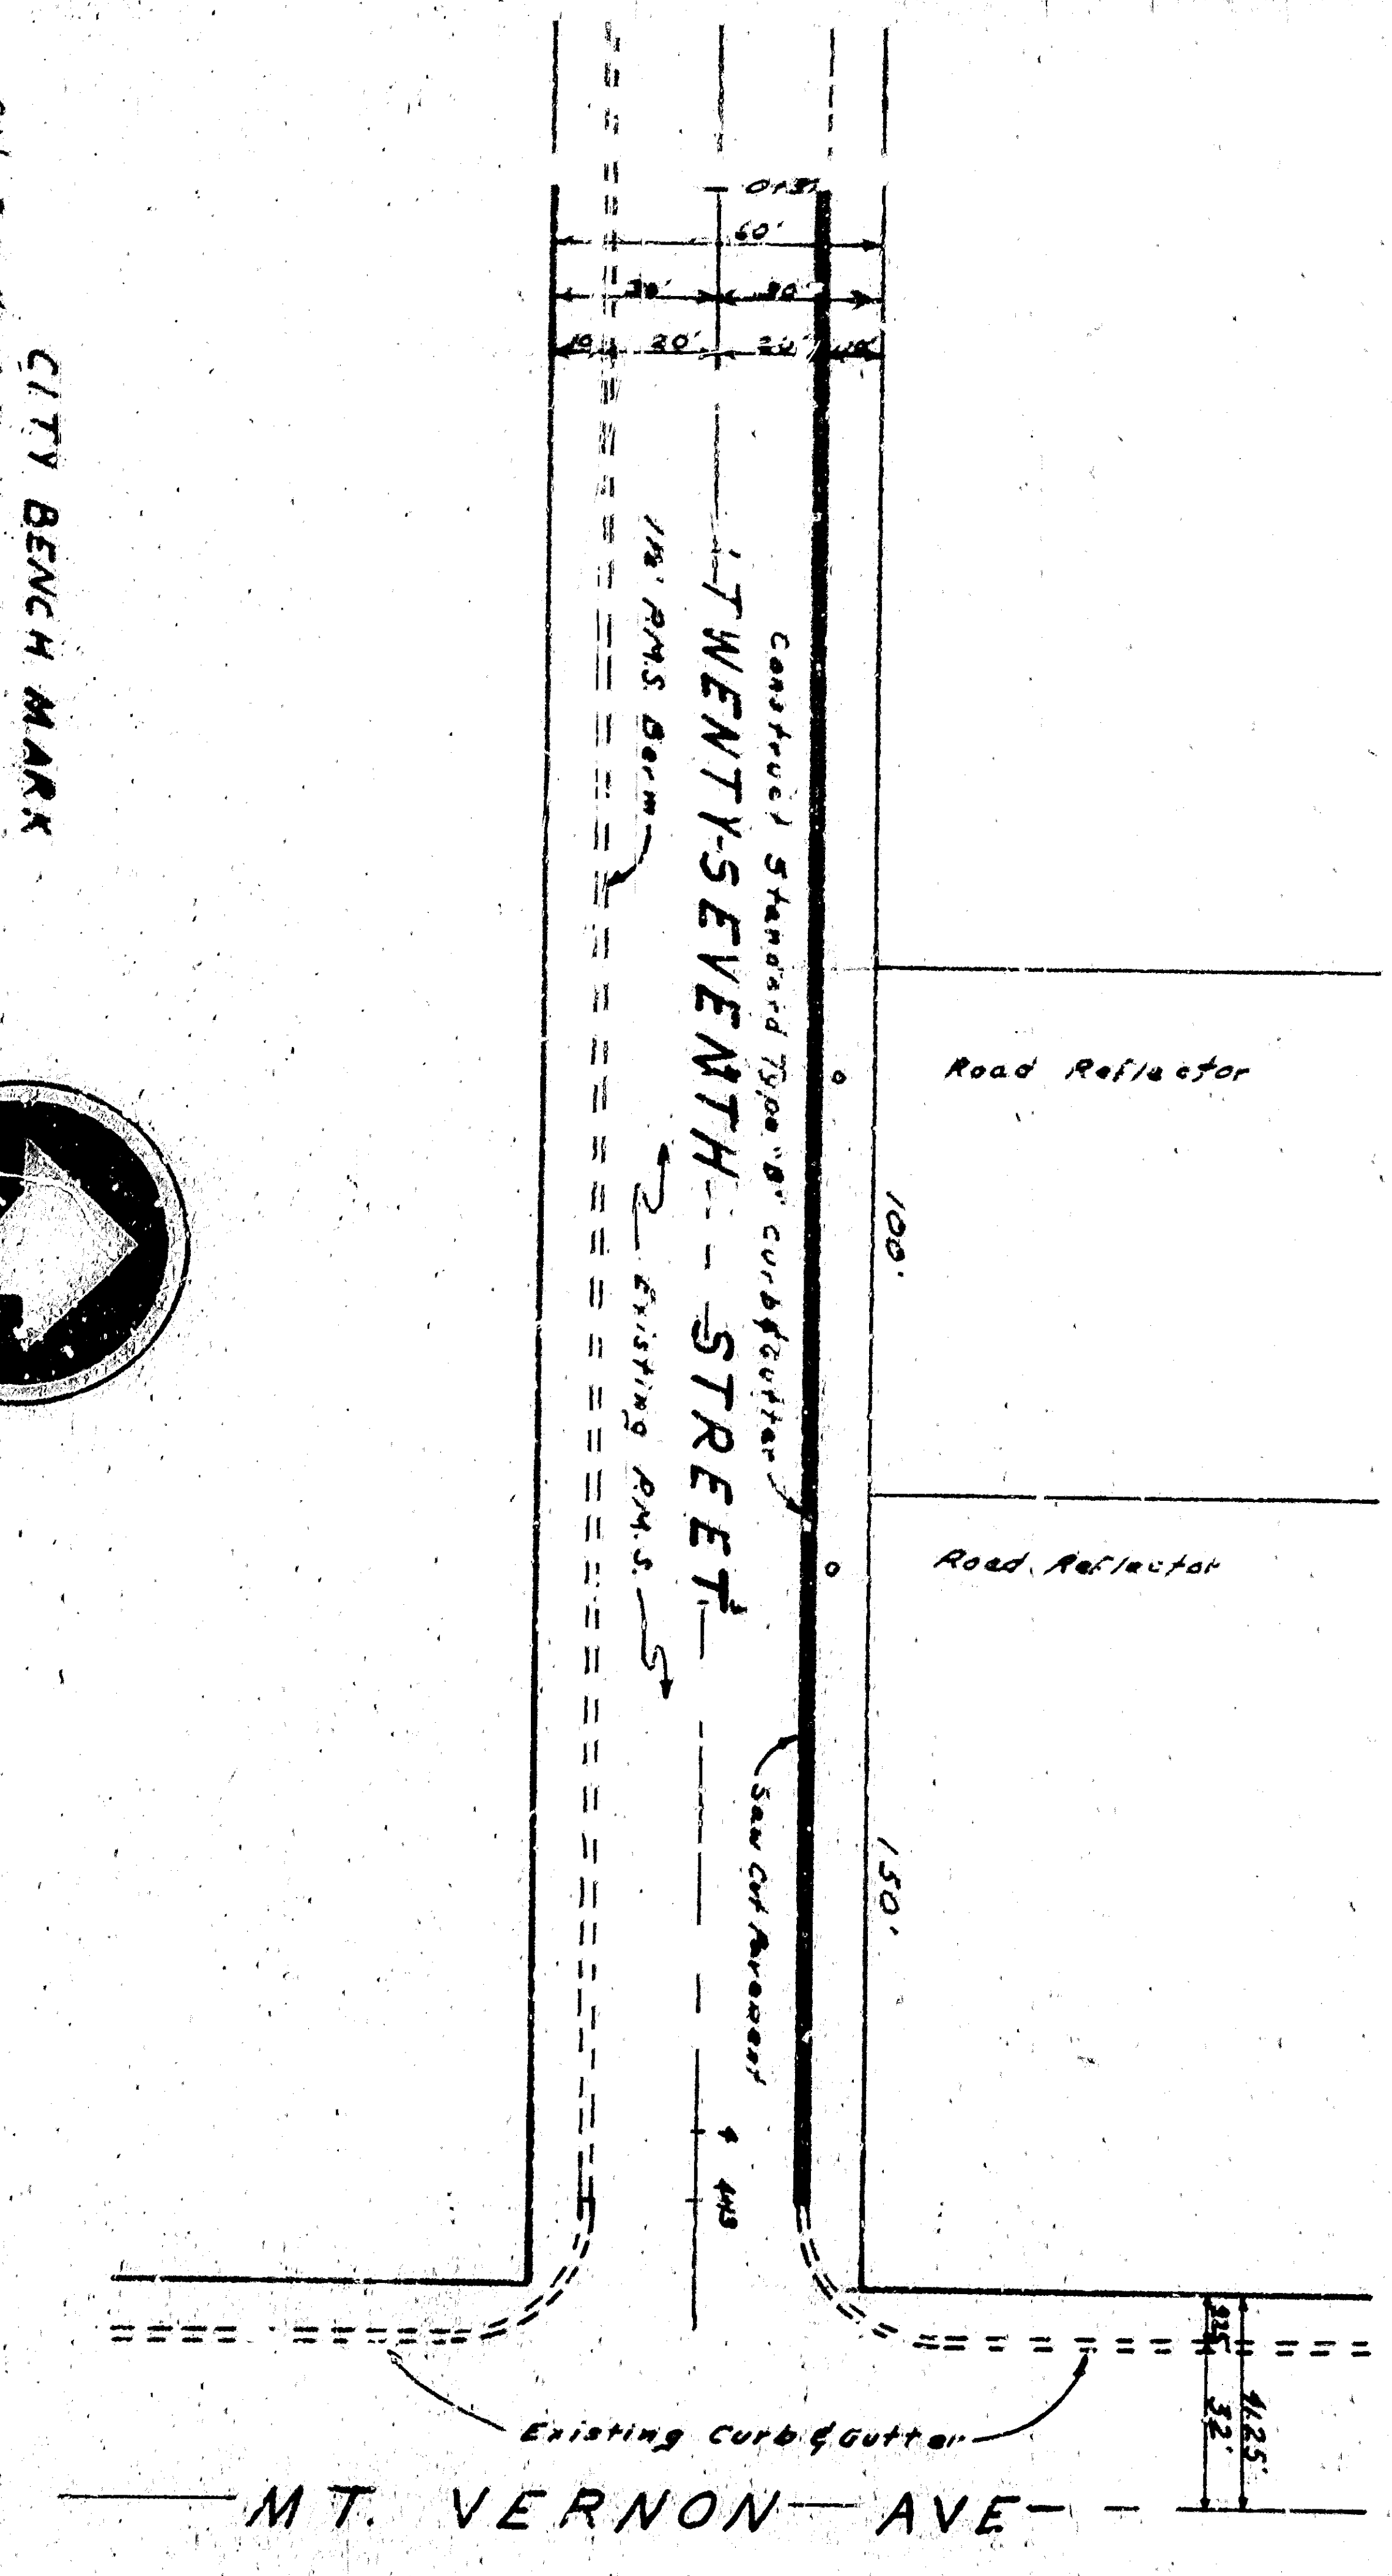 

PLAN
 Scale: 1" = 40'

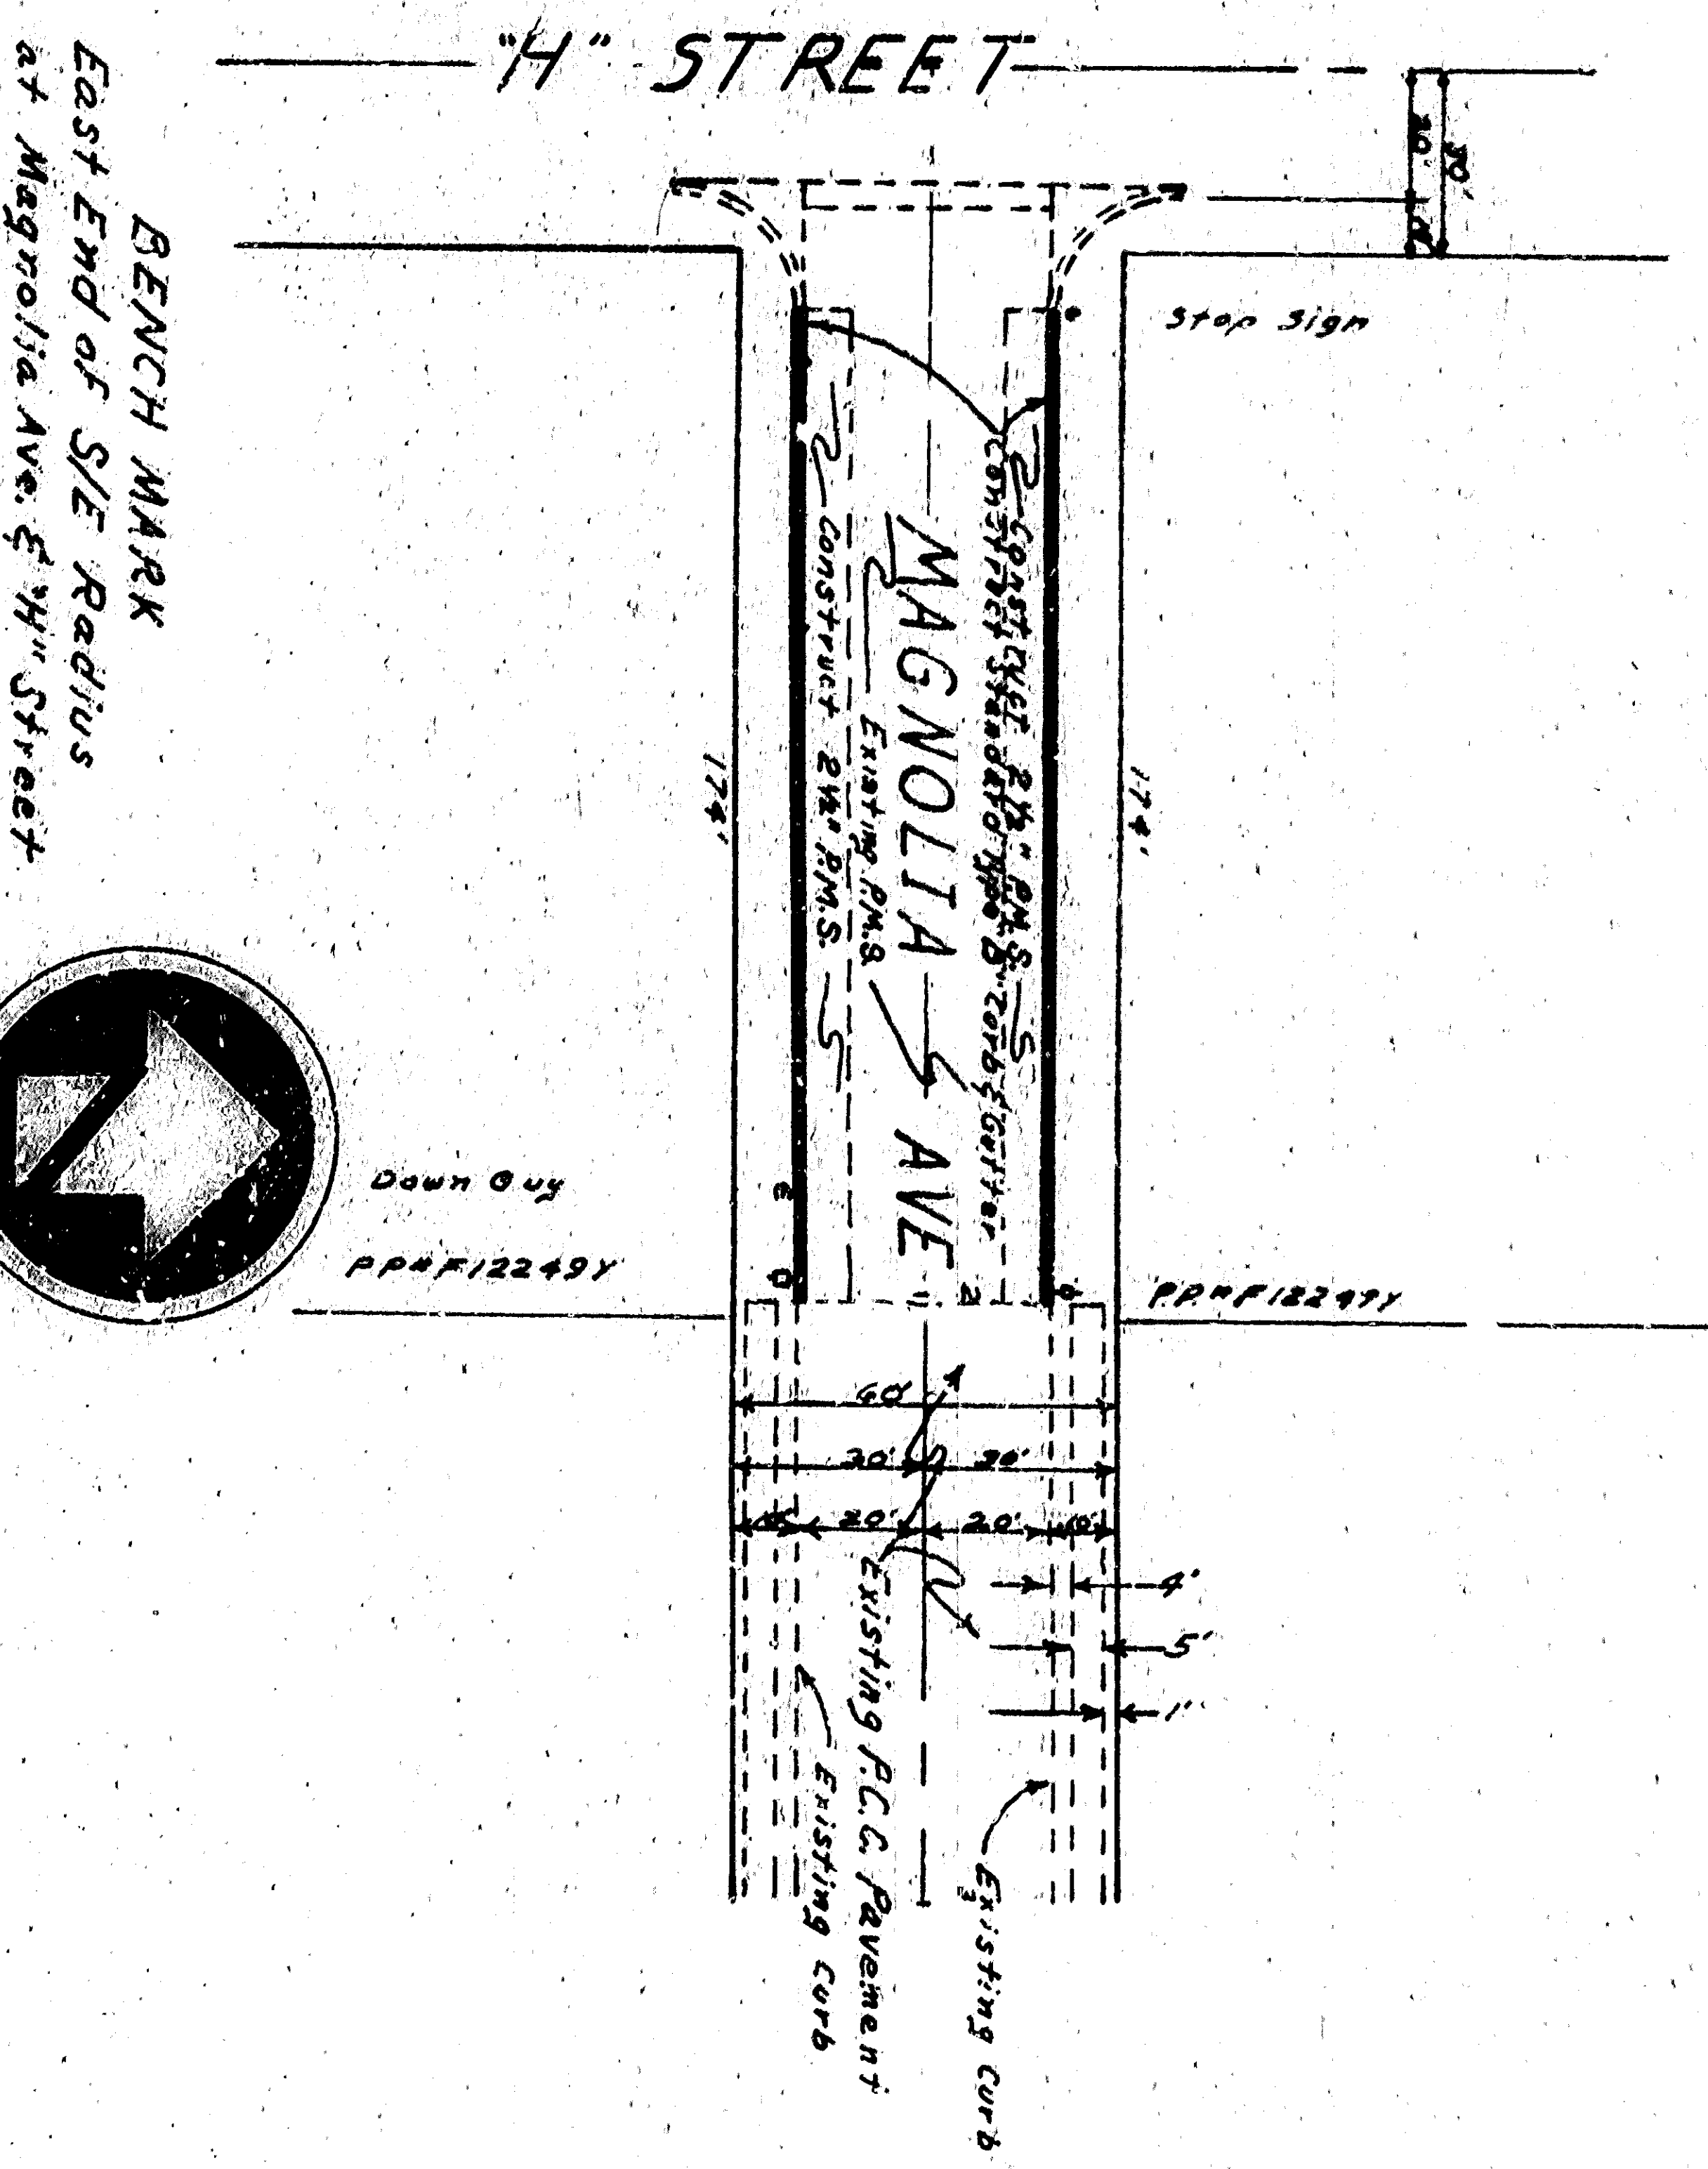

PLAN
 Scale: 1" = 40'

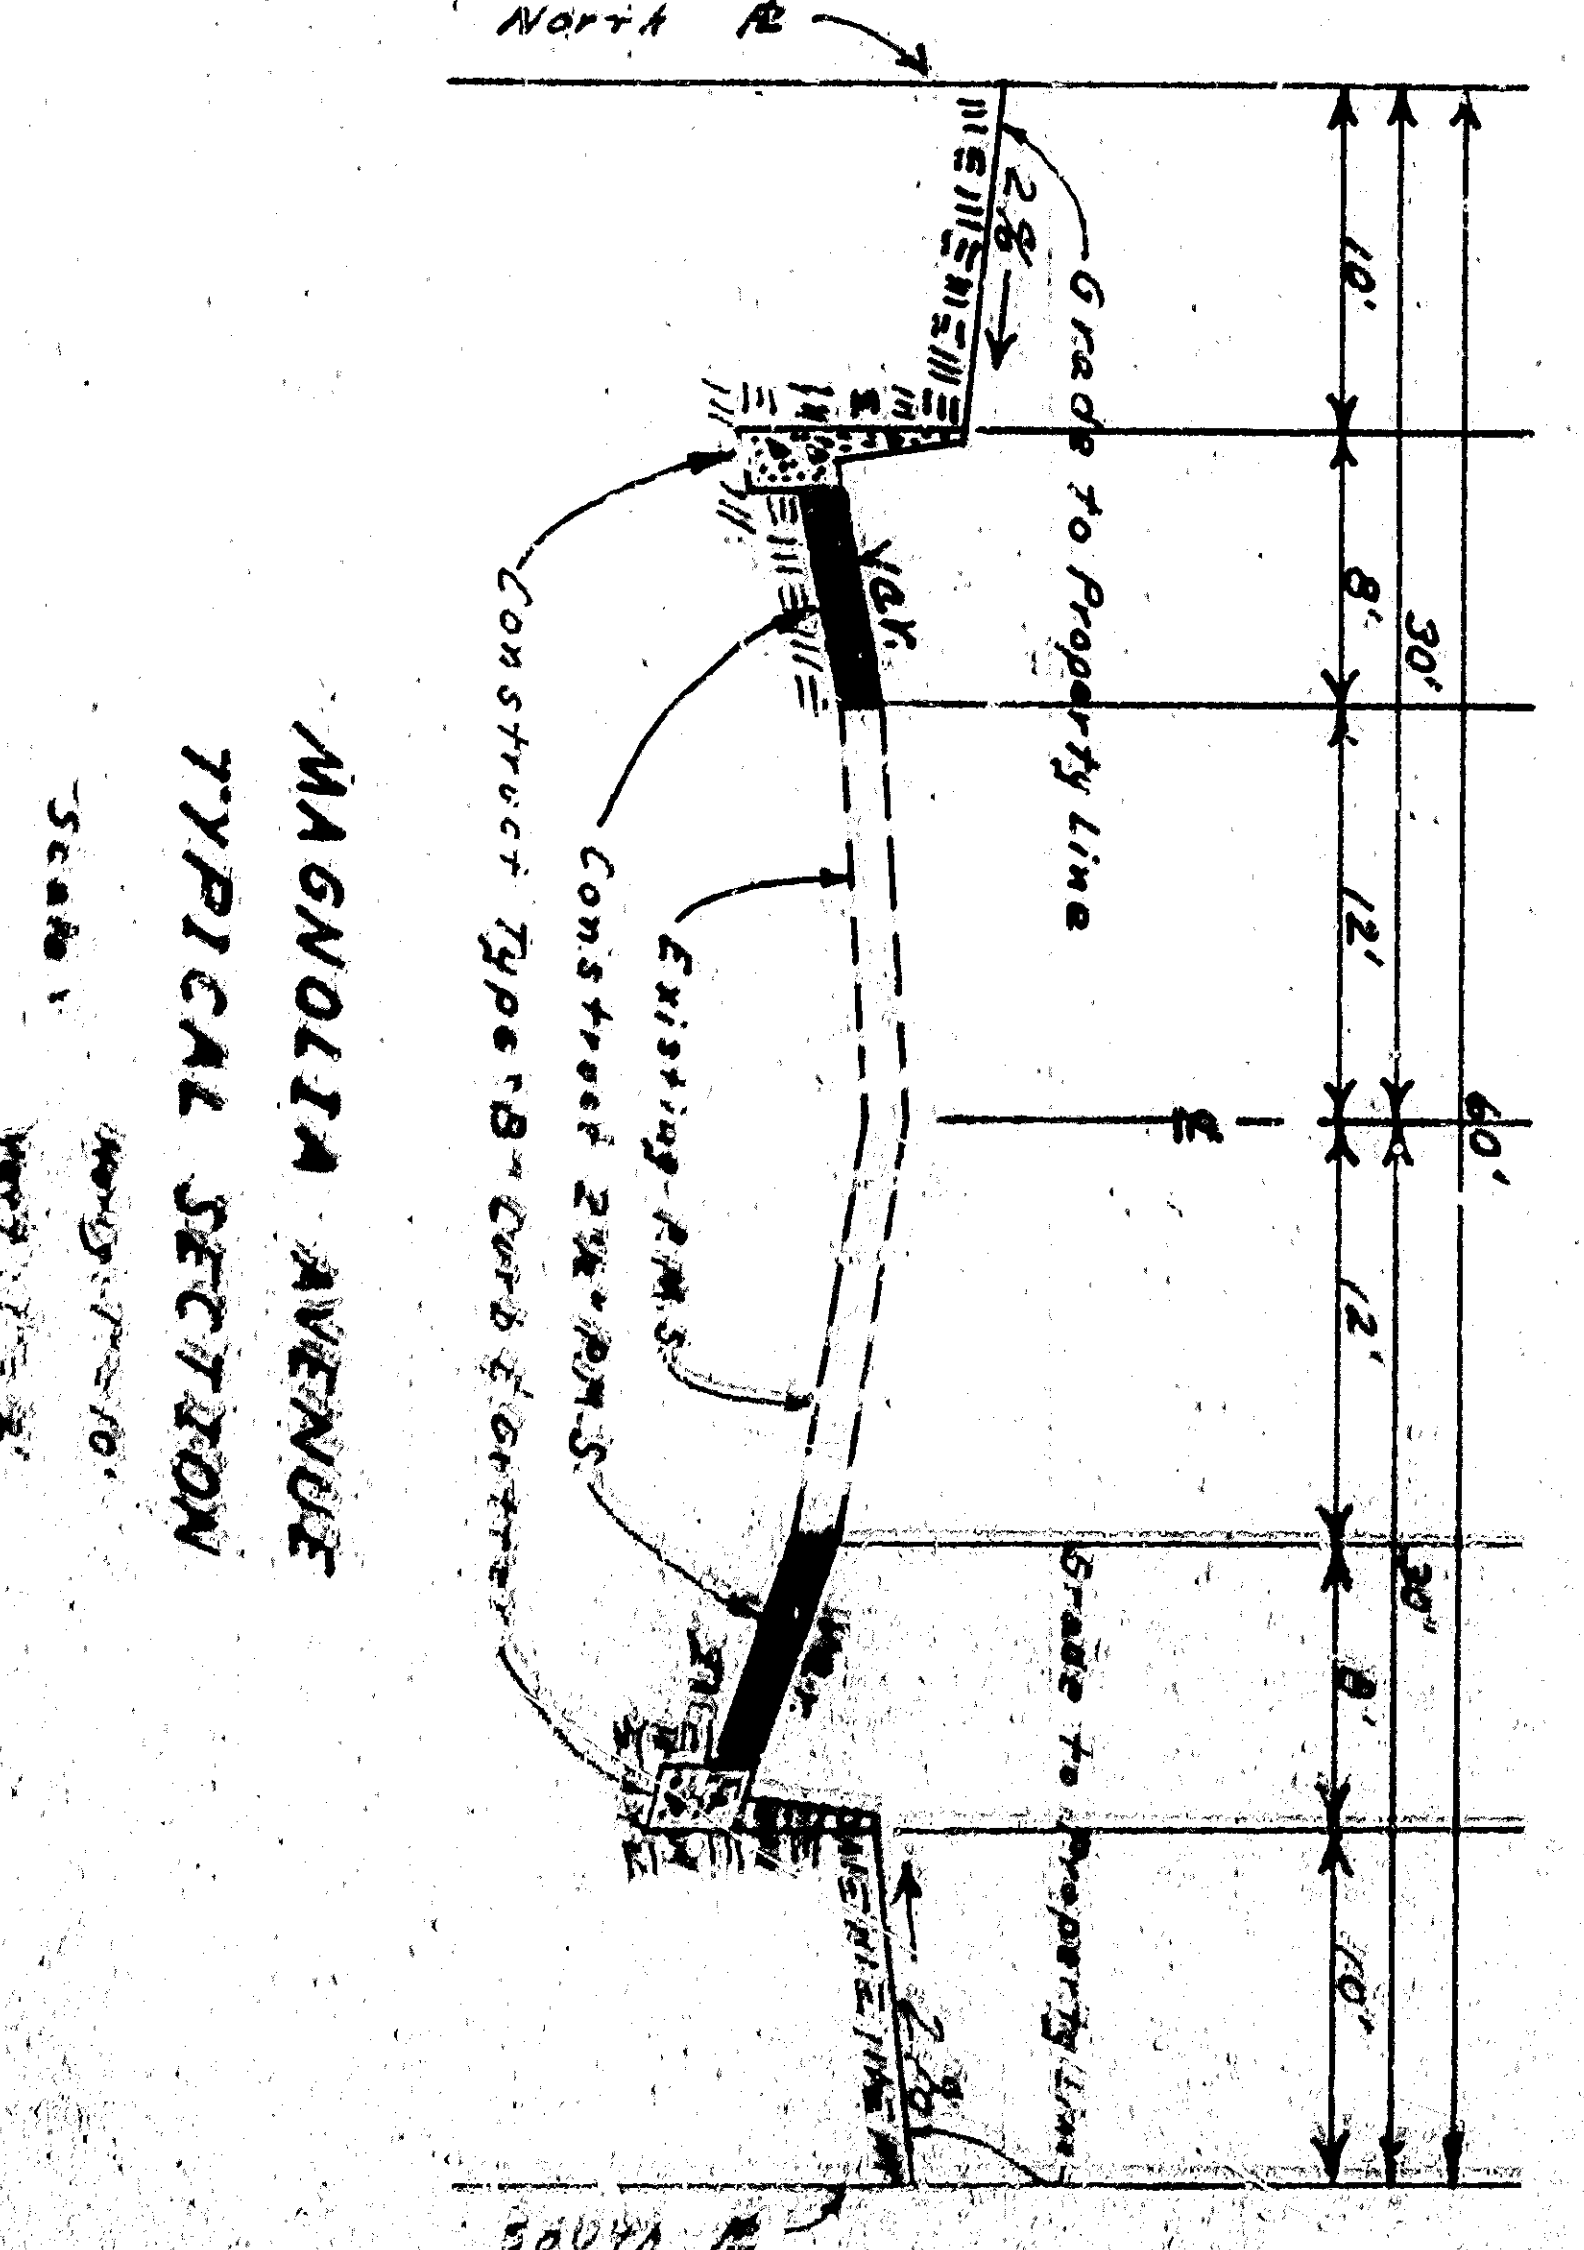

