
 


Cont'd From Sheet 1149

BENCH MARK
Lead Stake on South Curb of
Station 27+30. Elev. 1145.23 M.S.L.

PLAN
Scale: 1"=40'

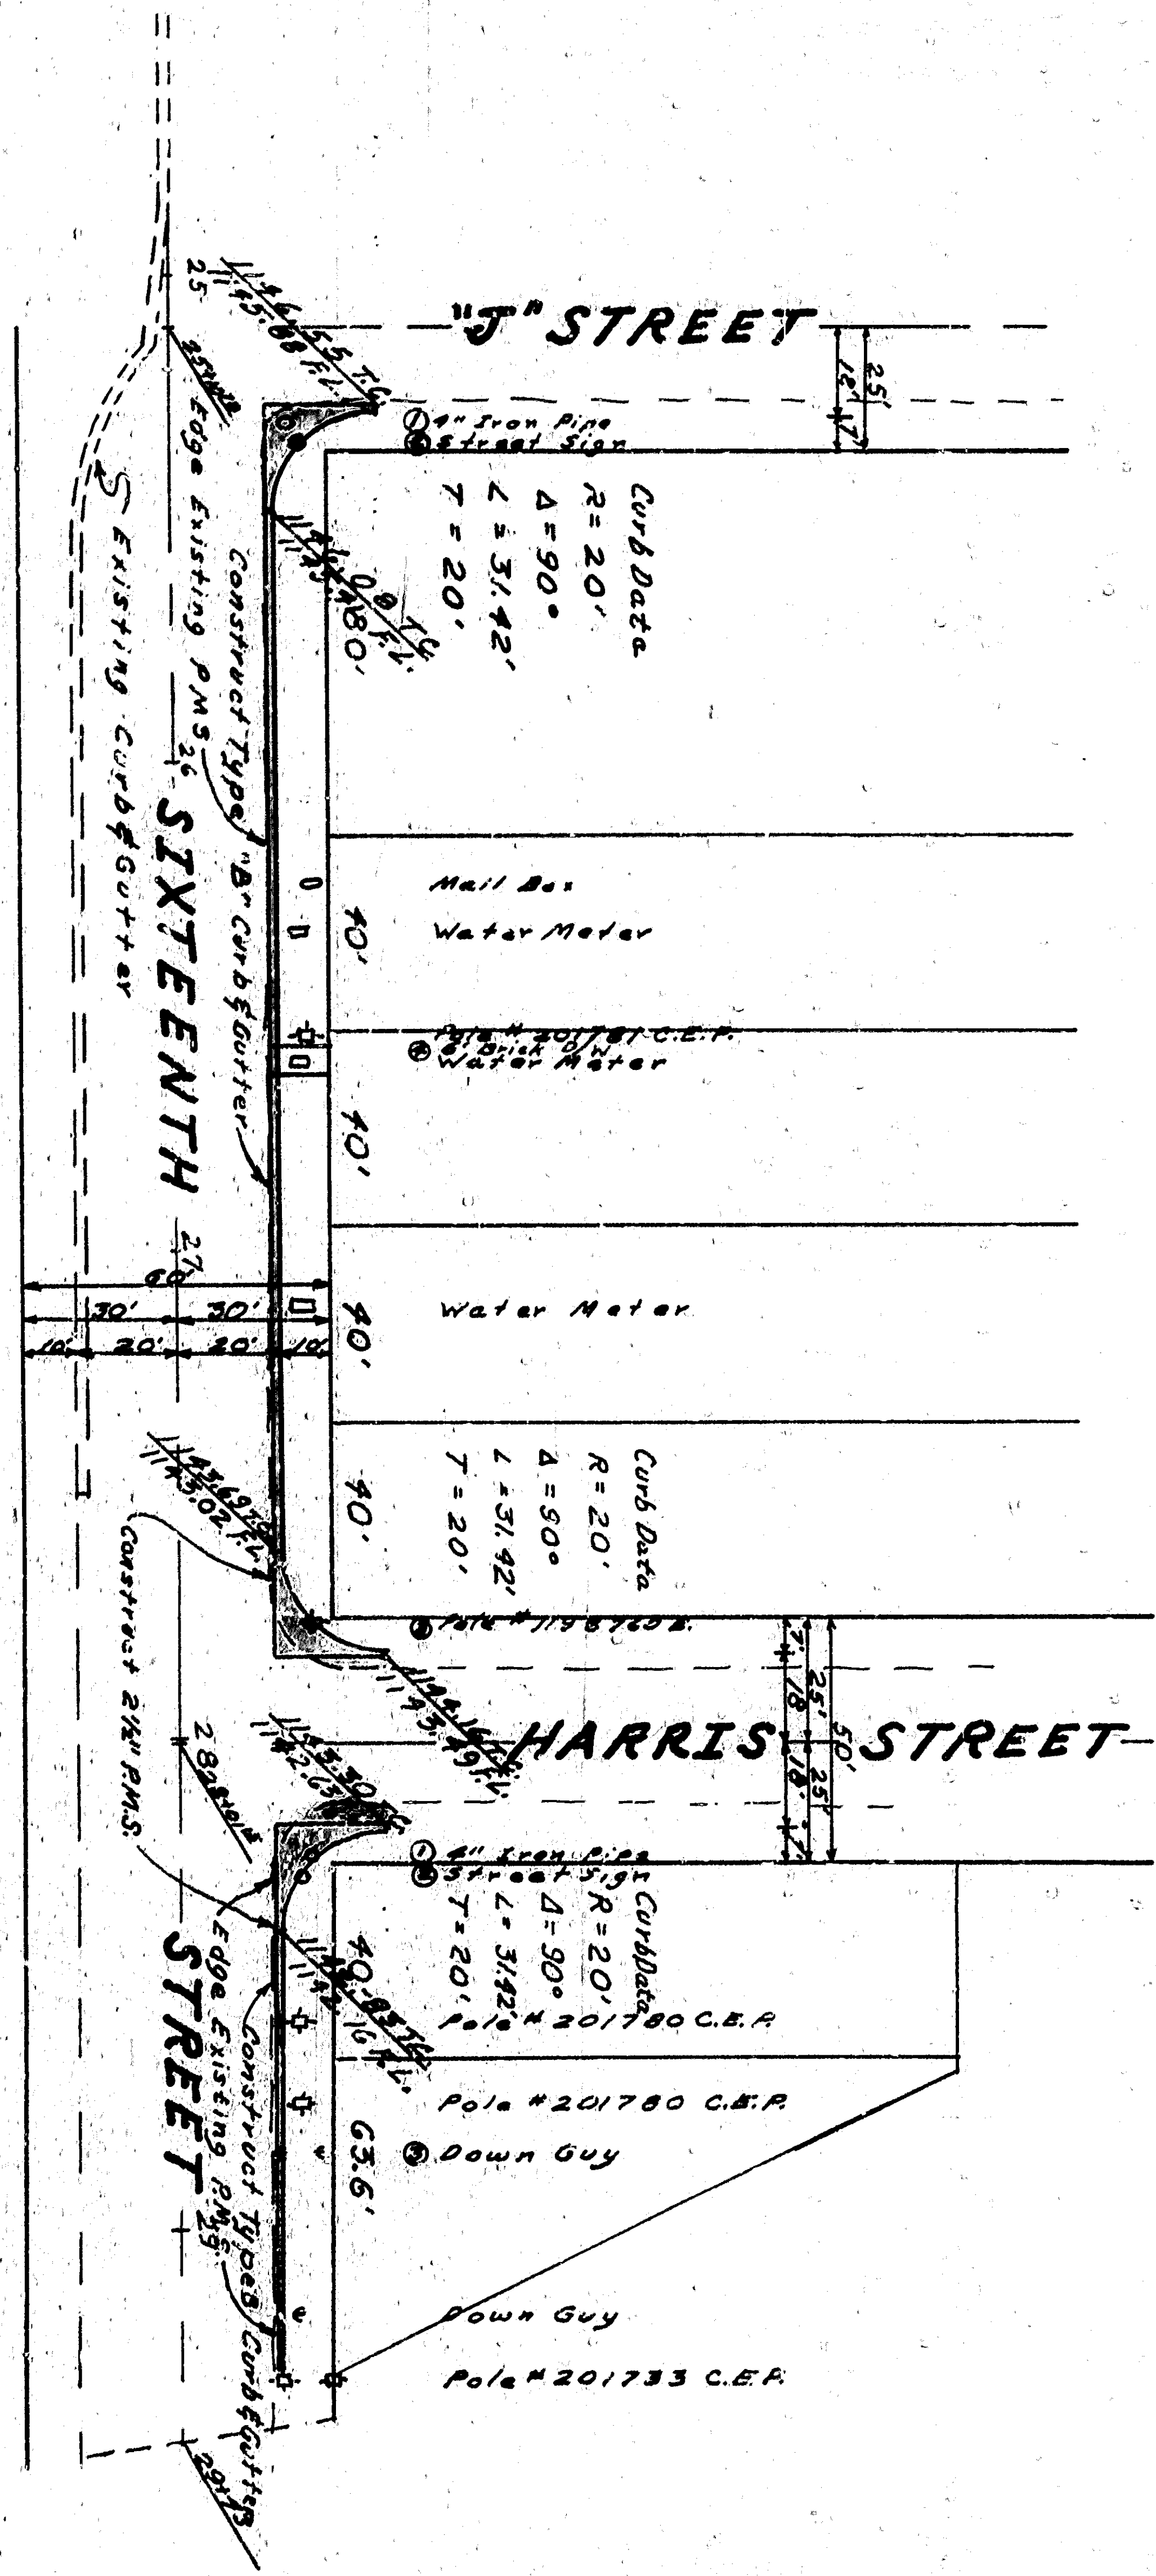

| | | |
|--------------------------------|--------------|---------------|
| APPROVED | APR 27, 1928 | CITY ENGINEER |
| DRAWING NO. | 2723 | DRAWN BY |
| CHECKED BY | DEAN | RECOMMENDED |
| SHEET 4 OF 6 SHEETS | | |
| CITY OF SAN BERNARDINO | | |
| DEPARTMENT OF ENGINEERING | | |
| CURB, GUTTER & PAVING | | |
| SIXTEENTH STREET | | |
| 1/2 VERNON AVENUE TO TRAVELWAY | | |

1145 1146 1147 1148 1149 1150

1145 1146 1147 1148 1149 1150

