



**BENCH MARK**  

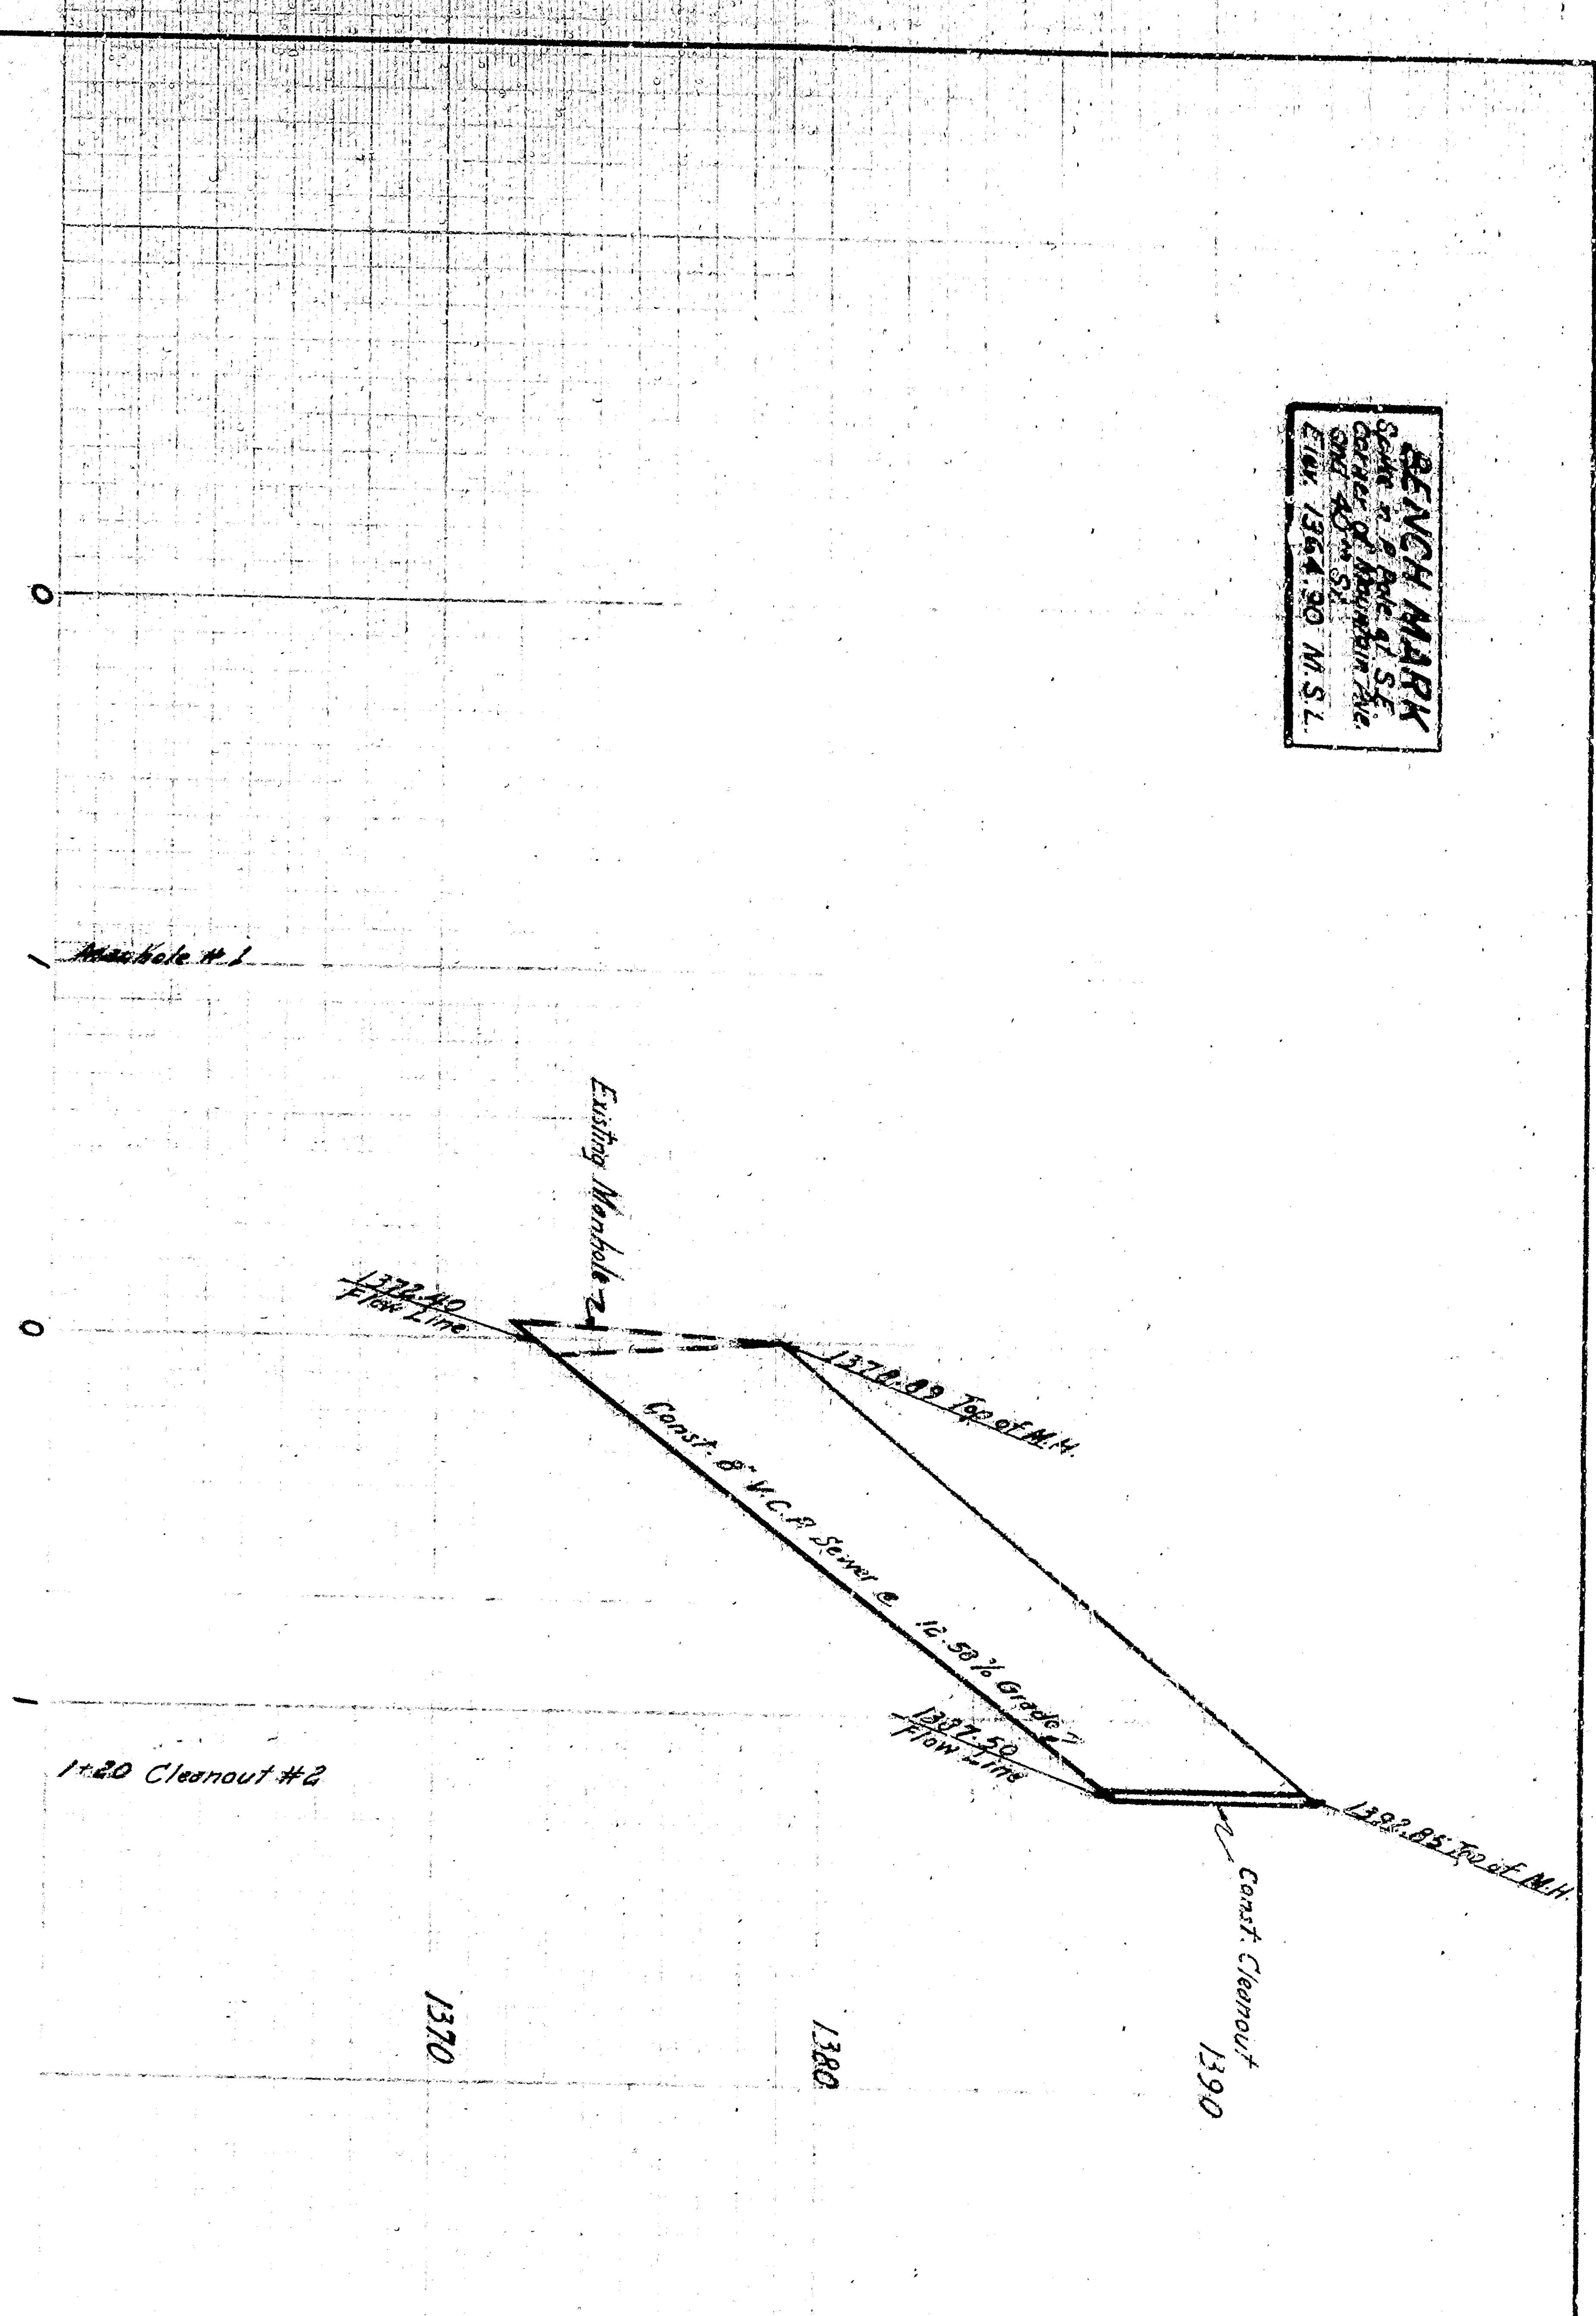


**PROFILE**  
 Scale: Horiz. 1"=40'  
 Vert. 1"=4'


**BENCH MARK**  

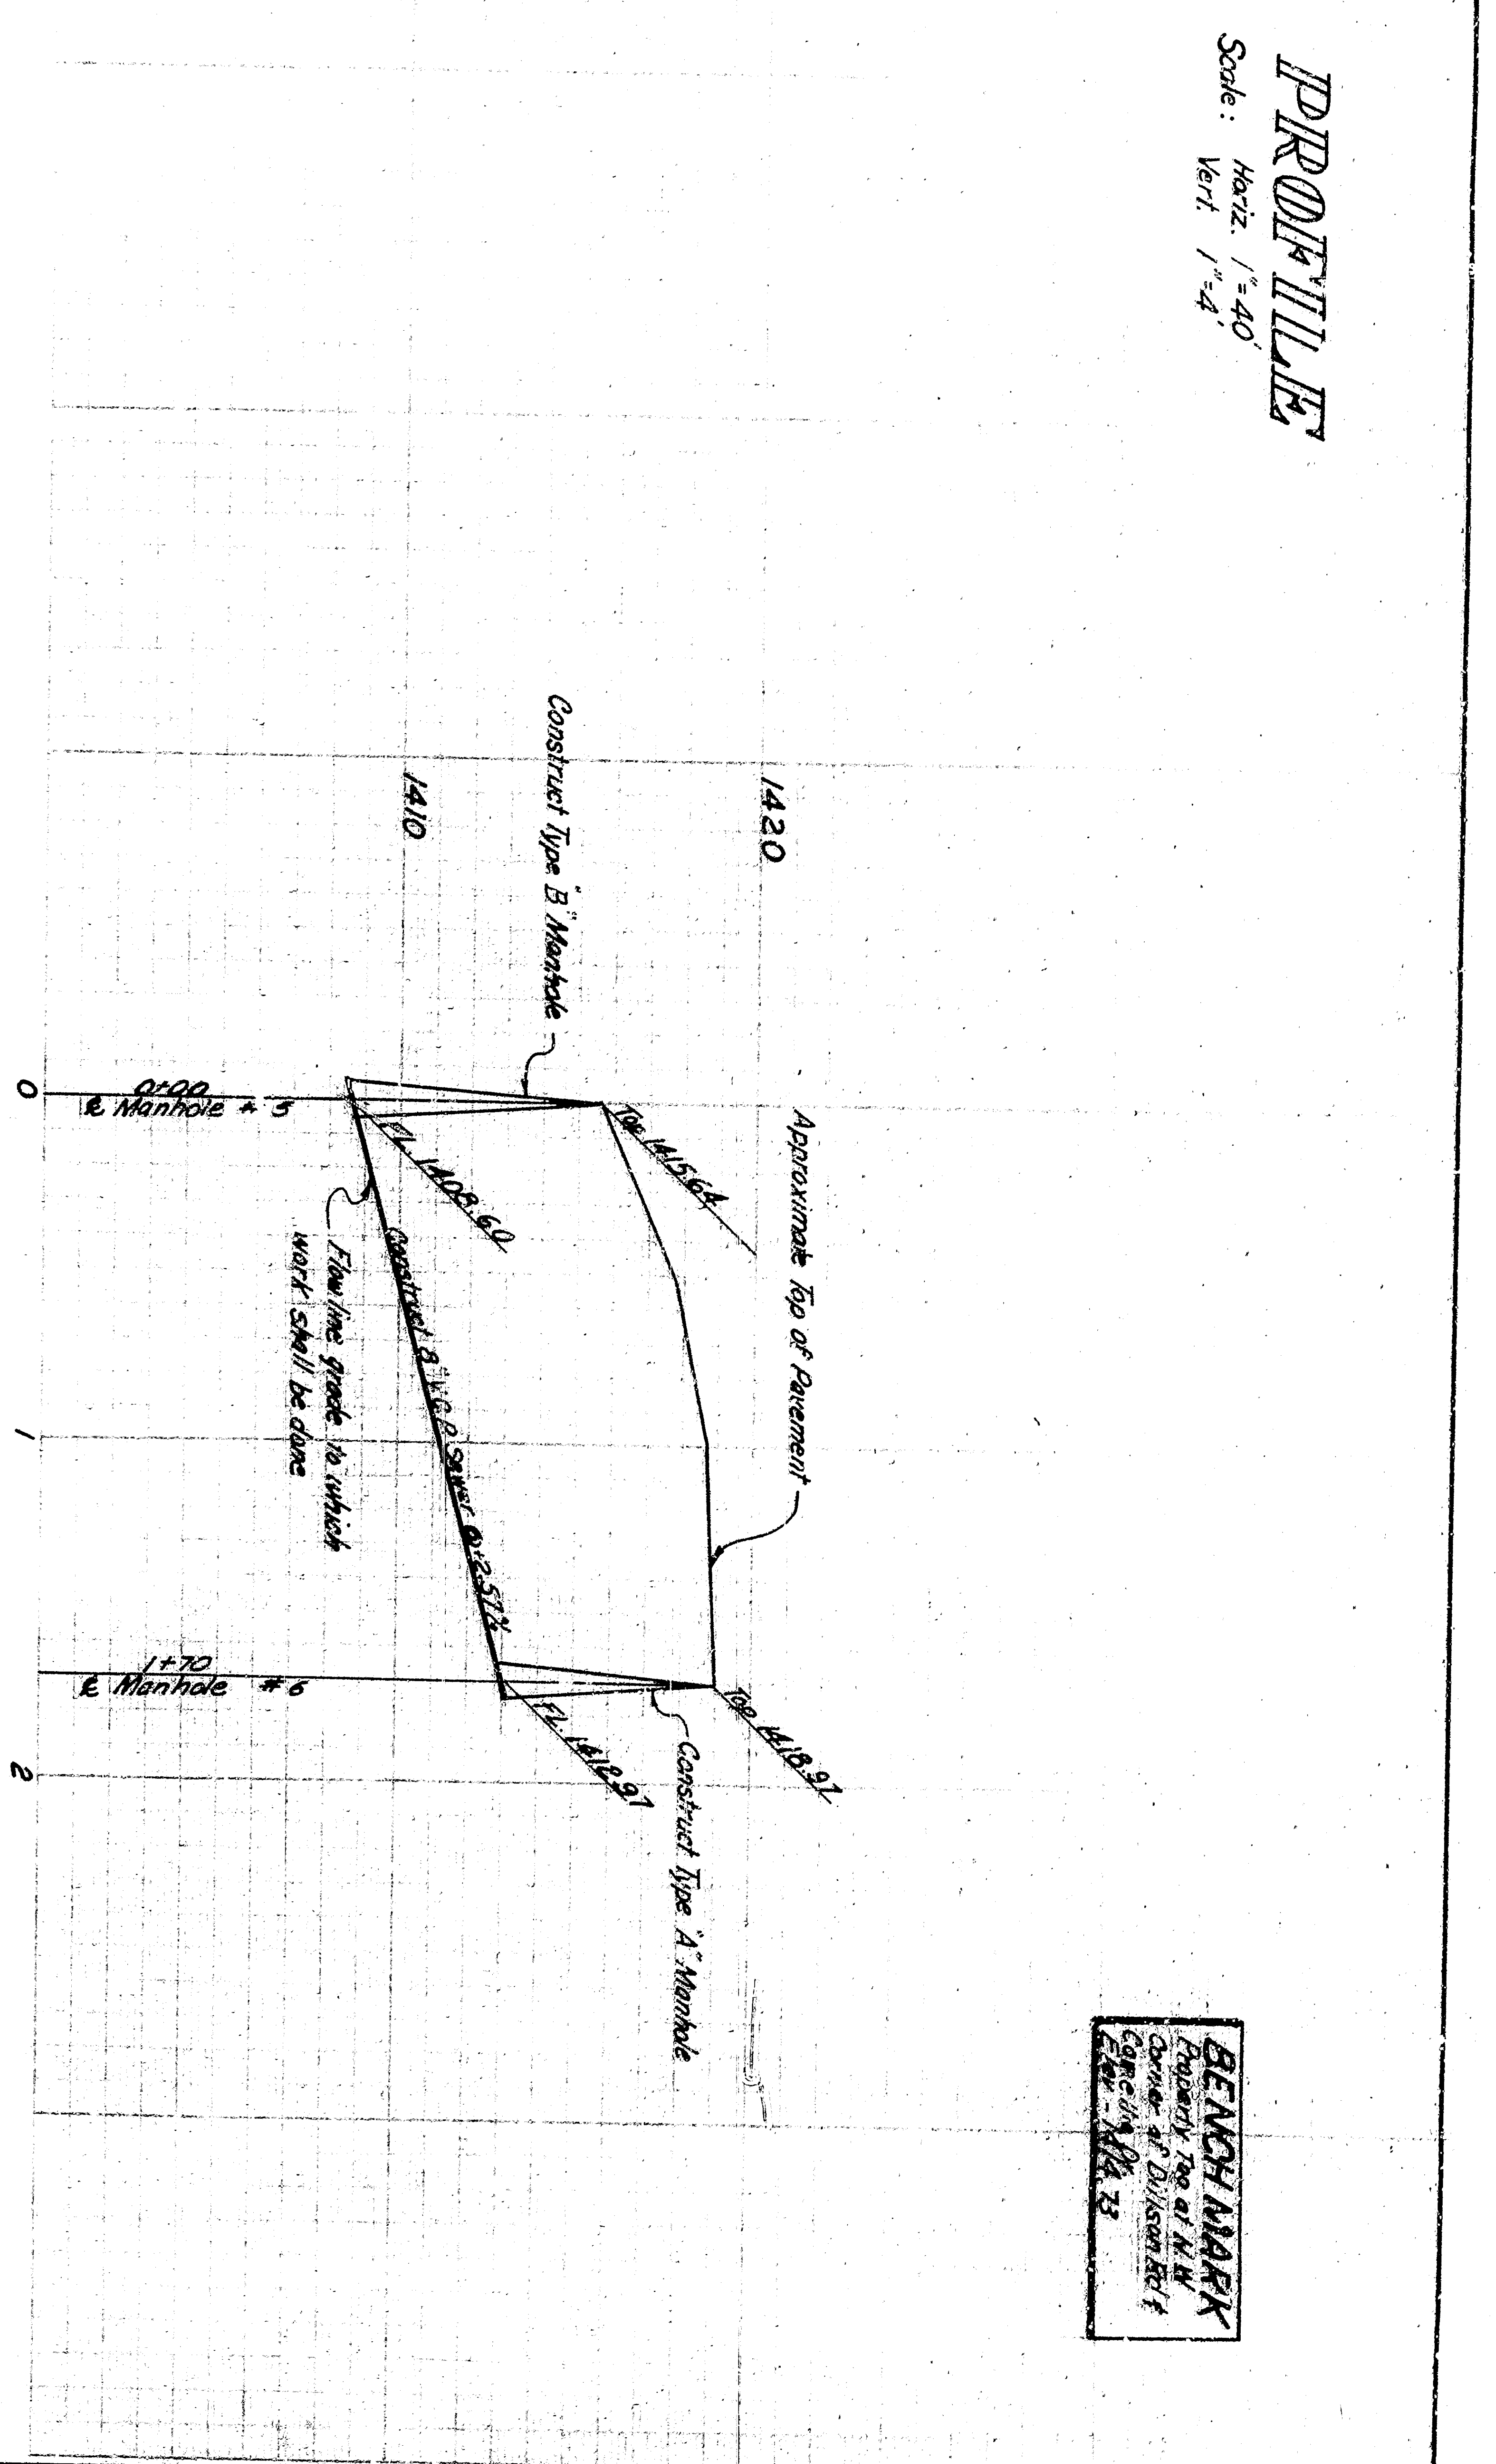

**PLAN**  
 Scale 1"=40'

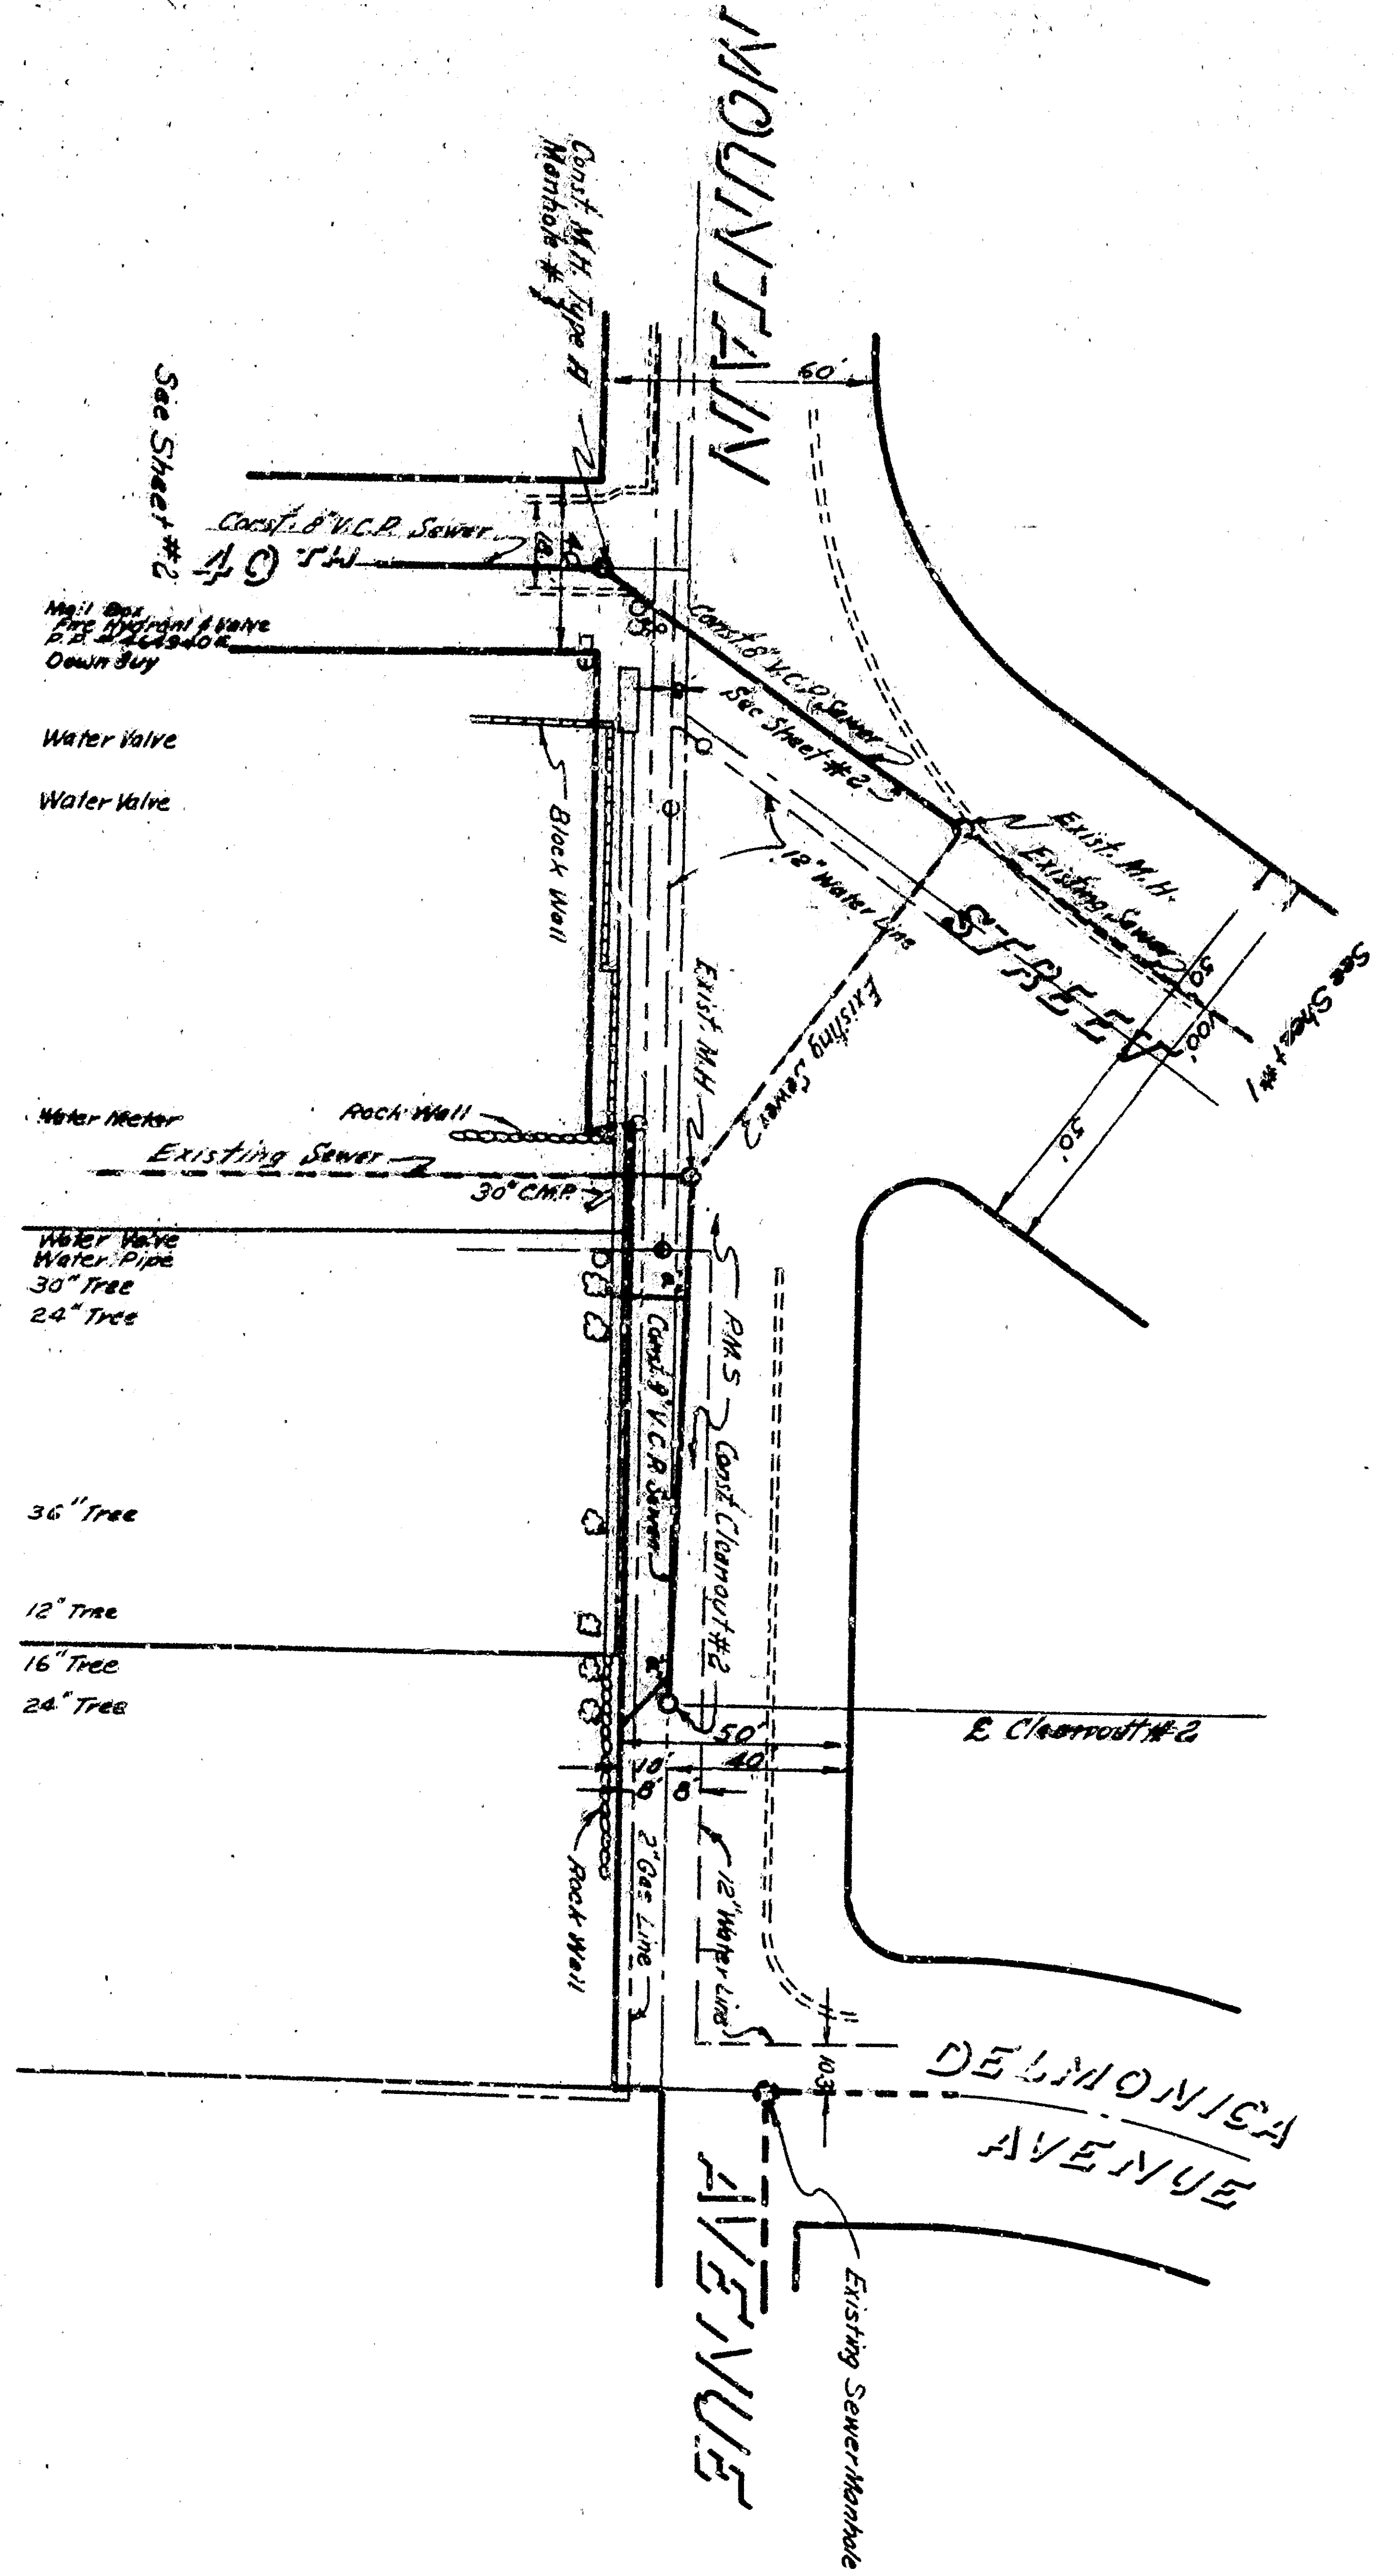

**PLAN**  
 Scale 1"=40'

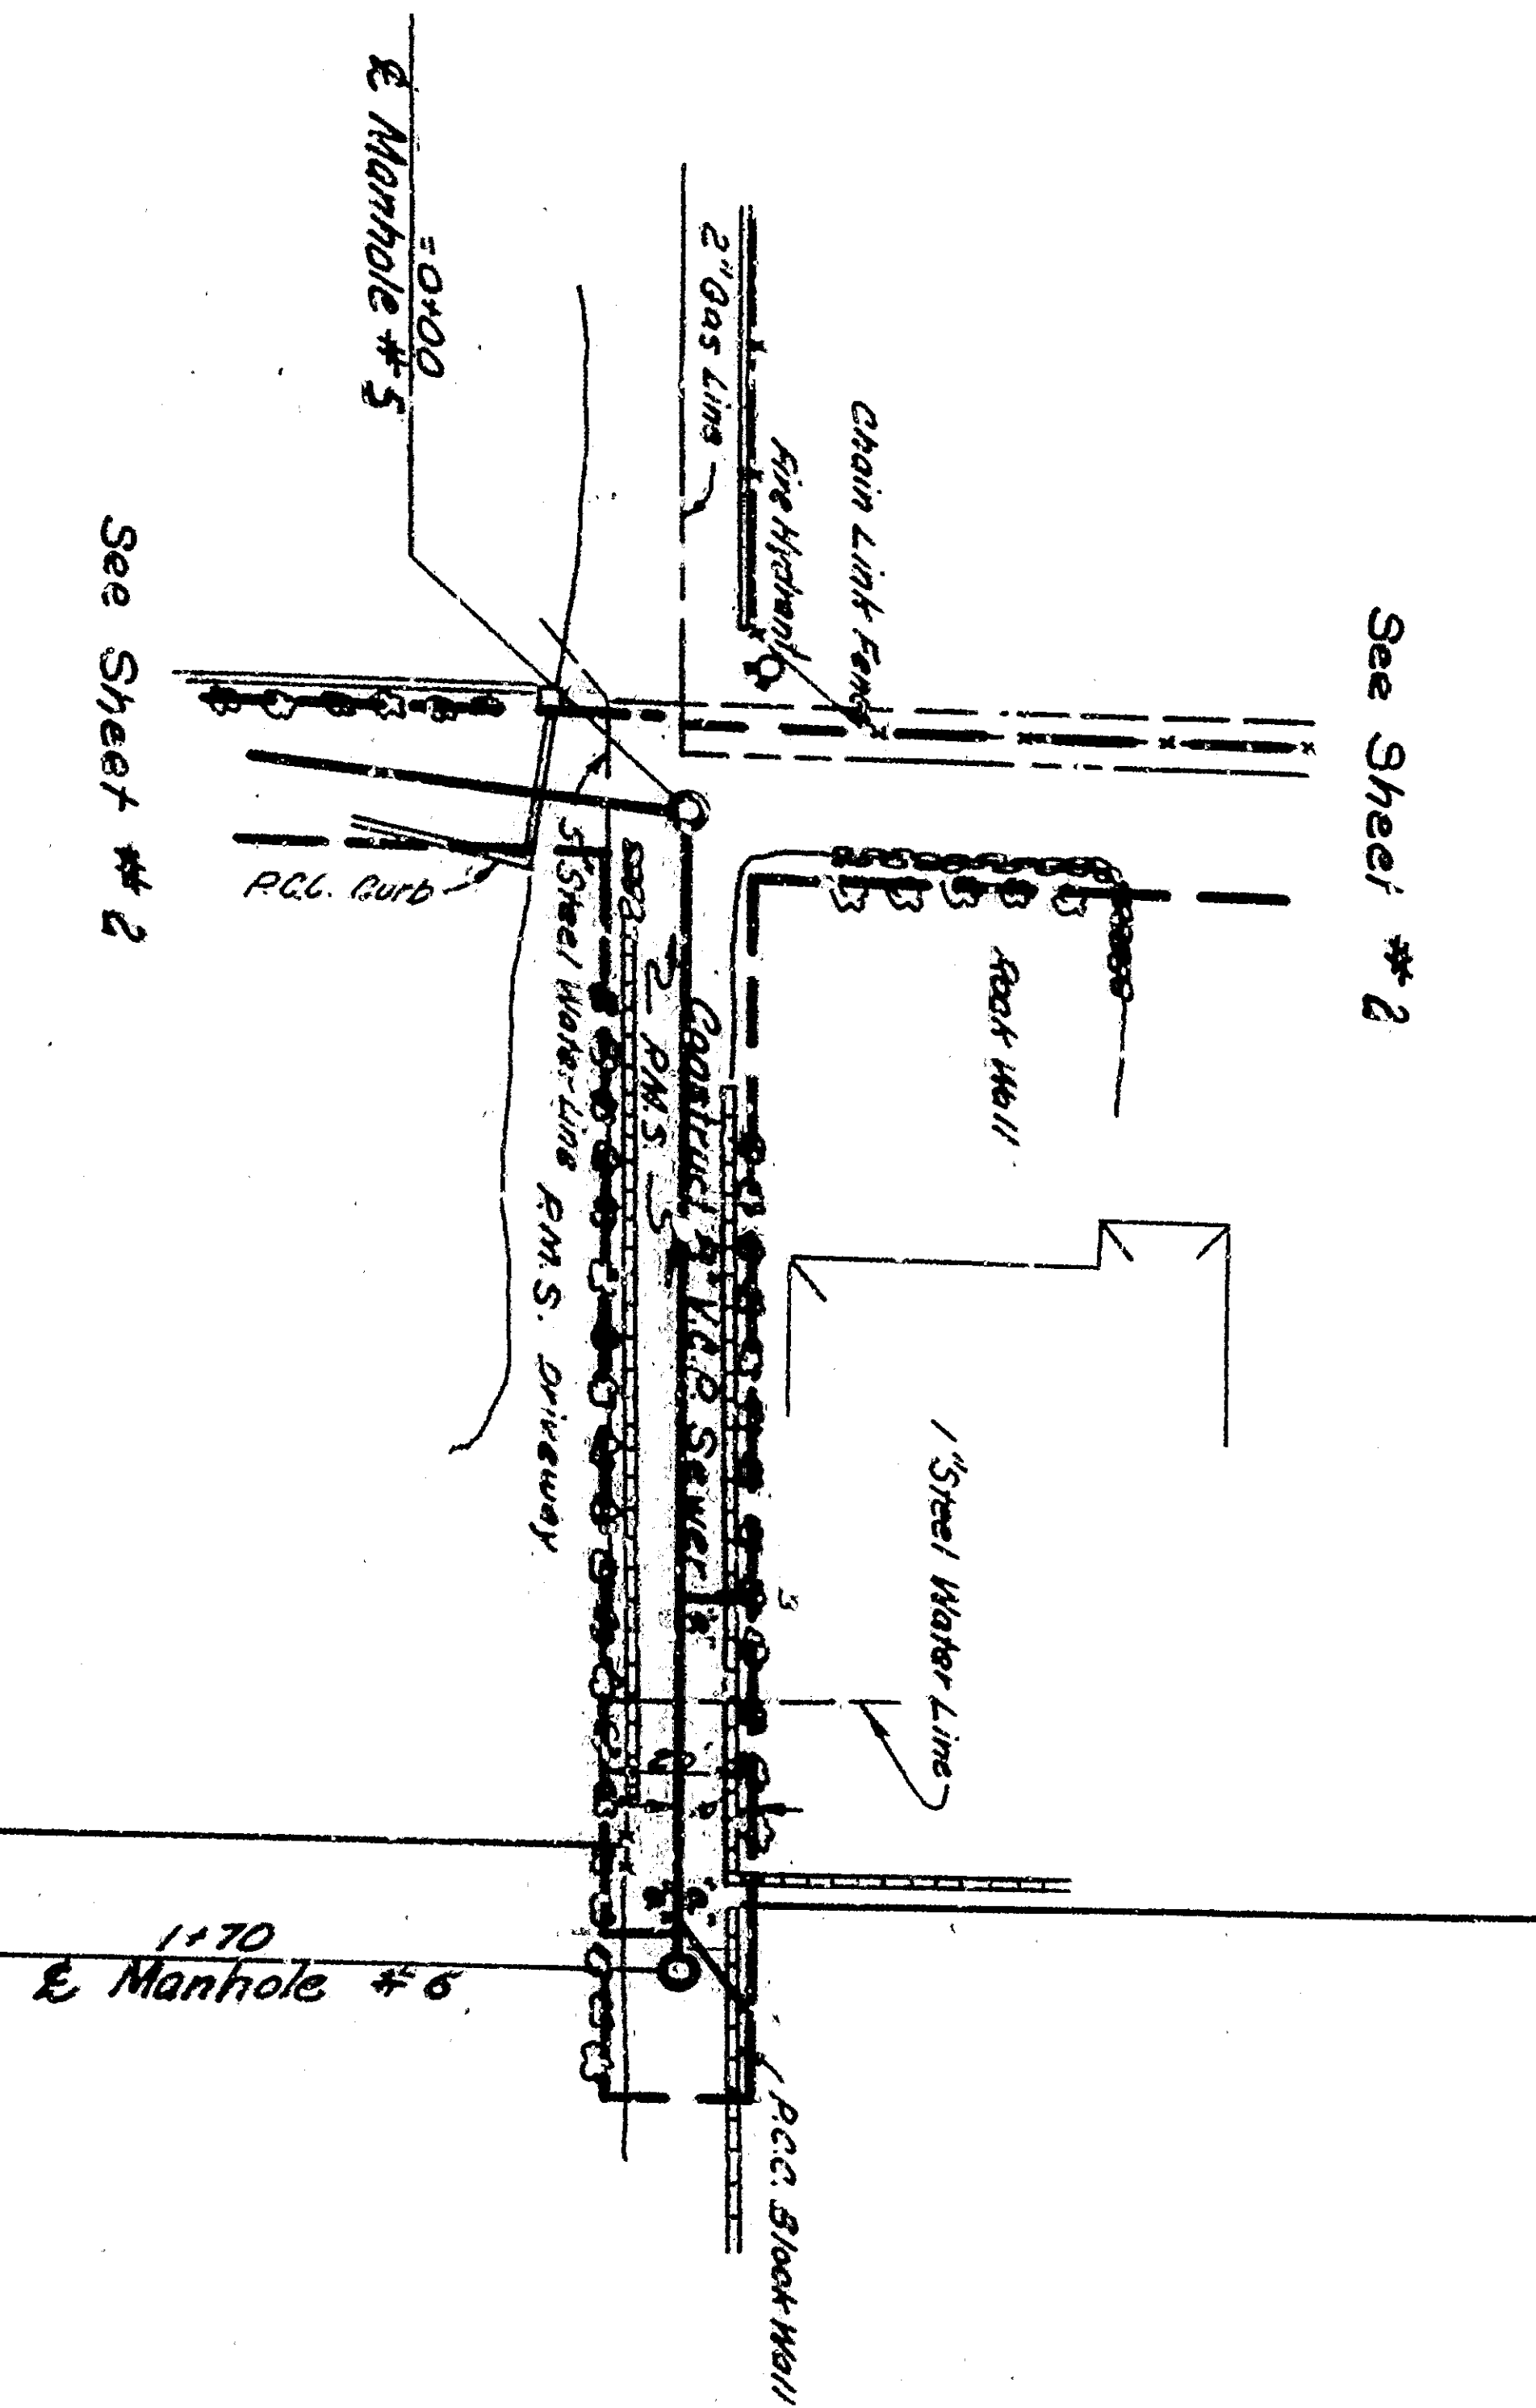


**NOT CONSTRUCTED**



**MOUNTAIN AVENUE**  
**SANITATION DISTRICT**

**BENCH MARK**  

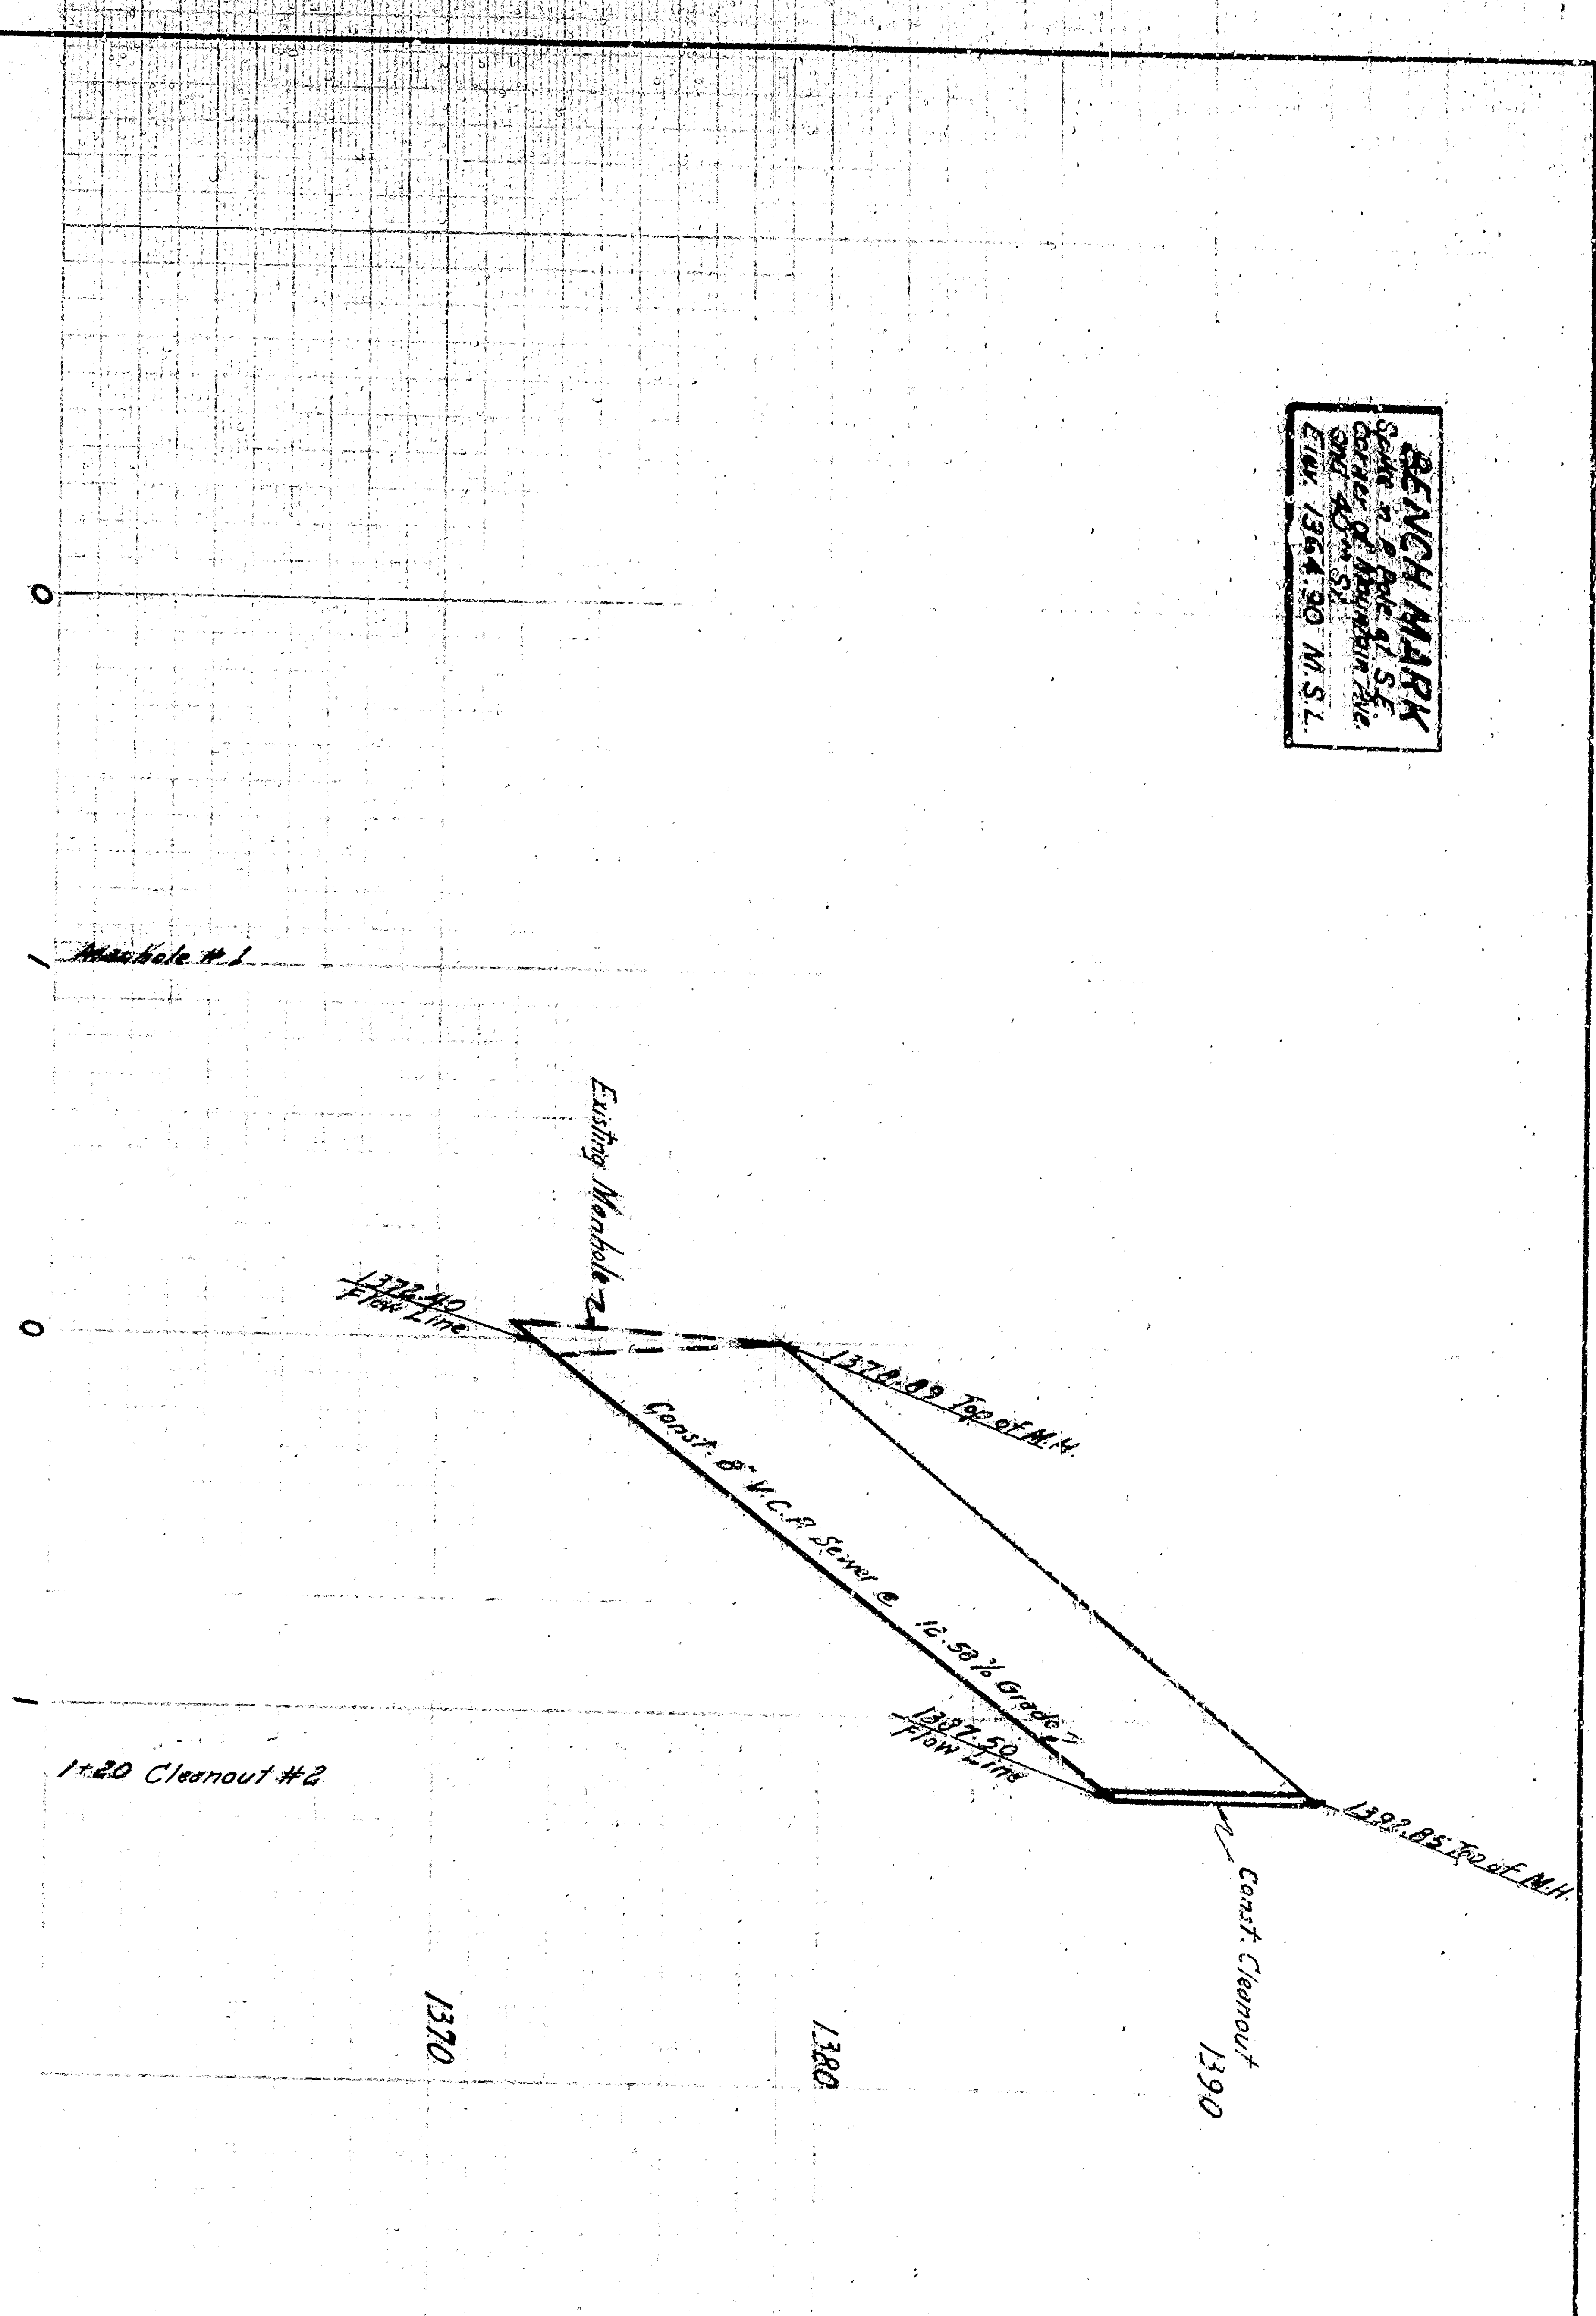


**PROFILE**  
 Scale: Horiz. 1"=40'  
 Vert. 1"=4'


**BENCH MARK**  

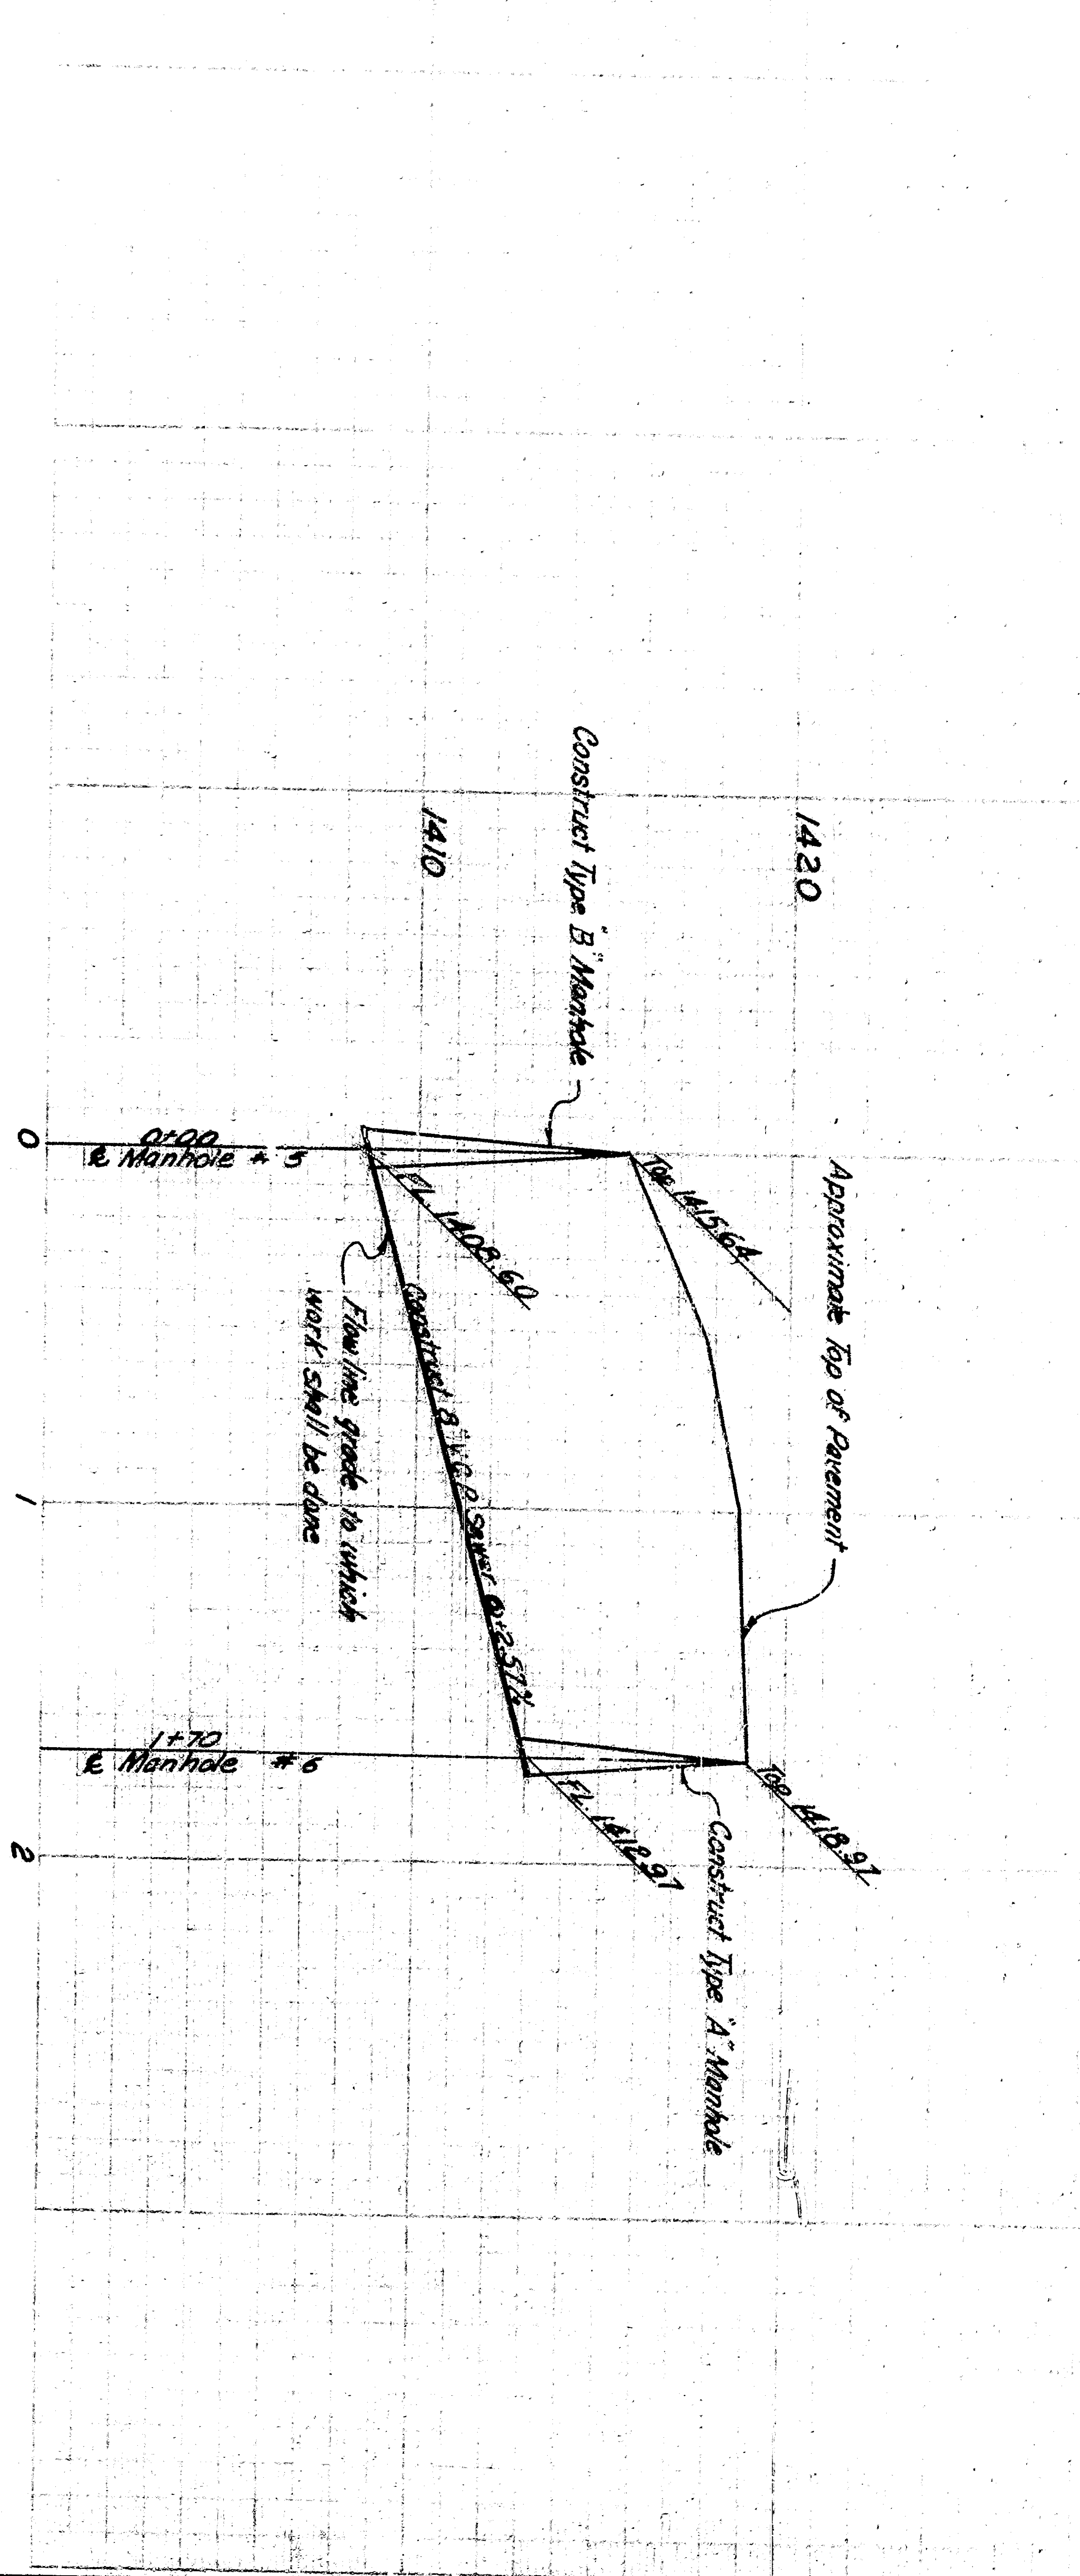

**PLAN**  
 Scale 1"=40'

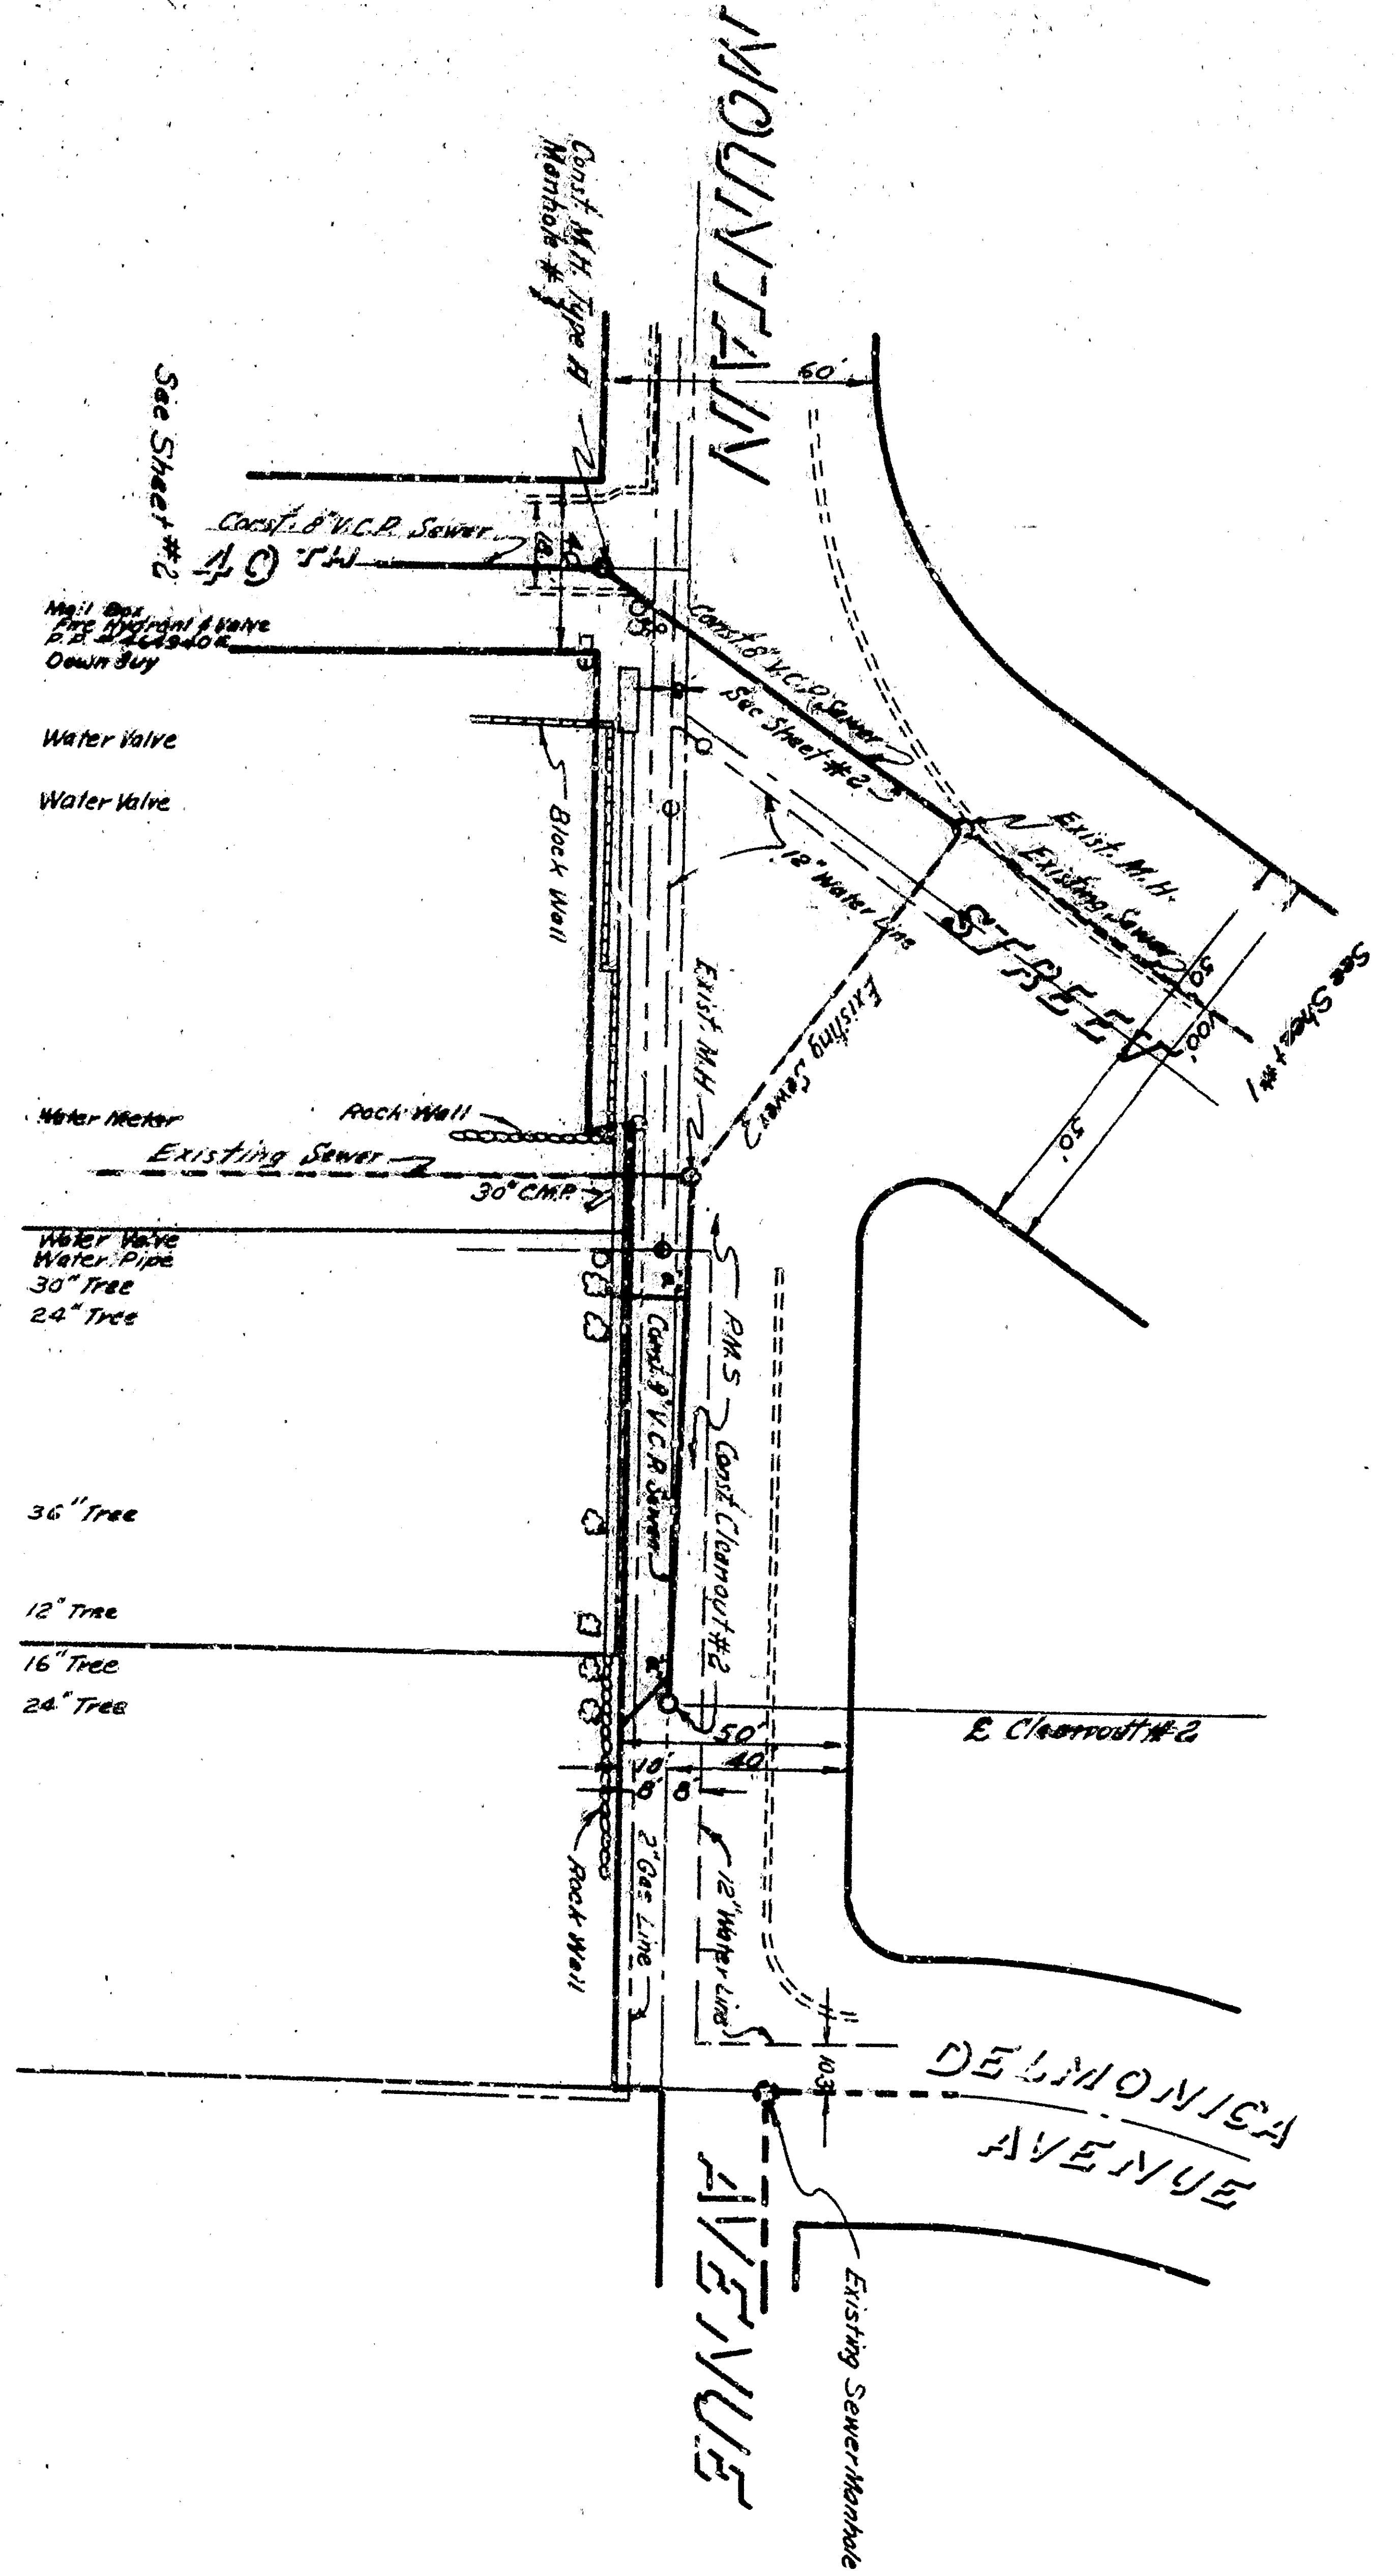

**PLAN**  
 Scale 1"=40'

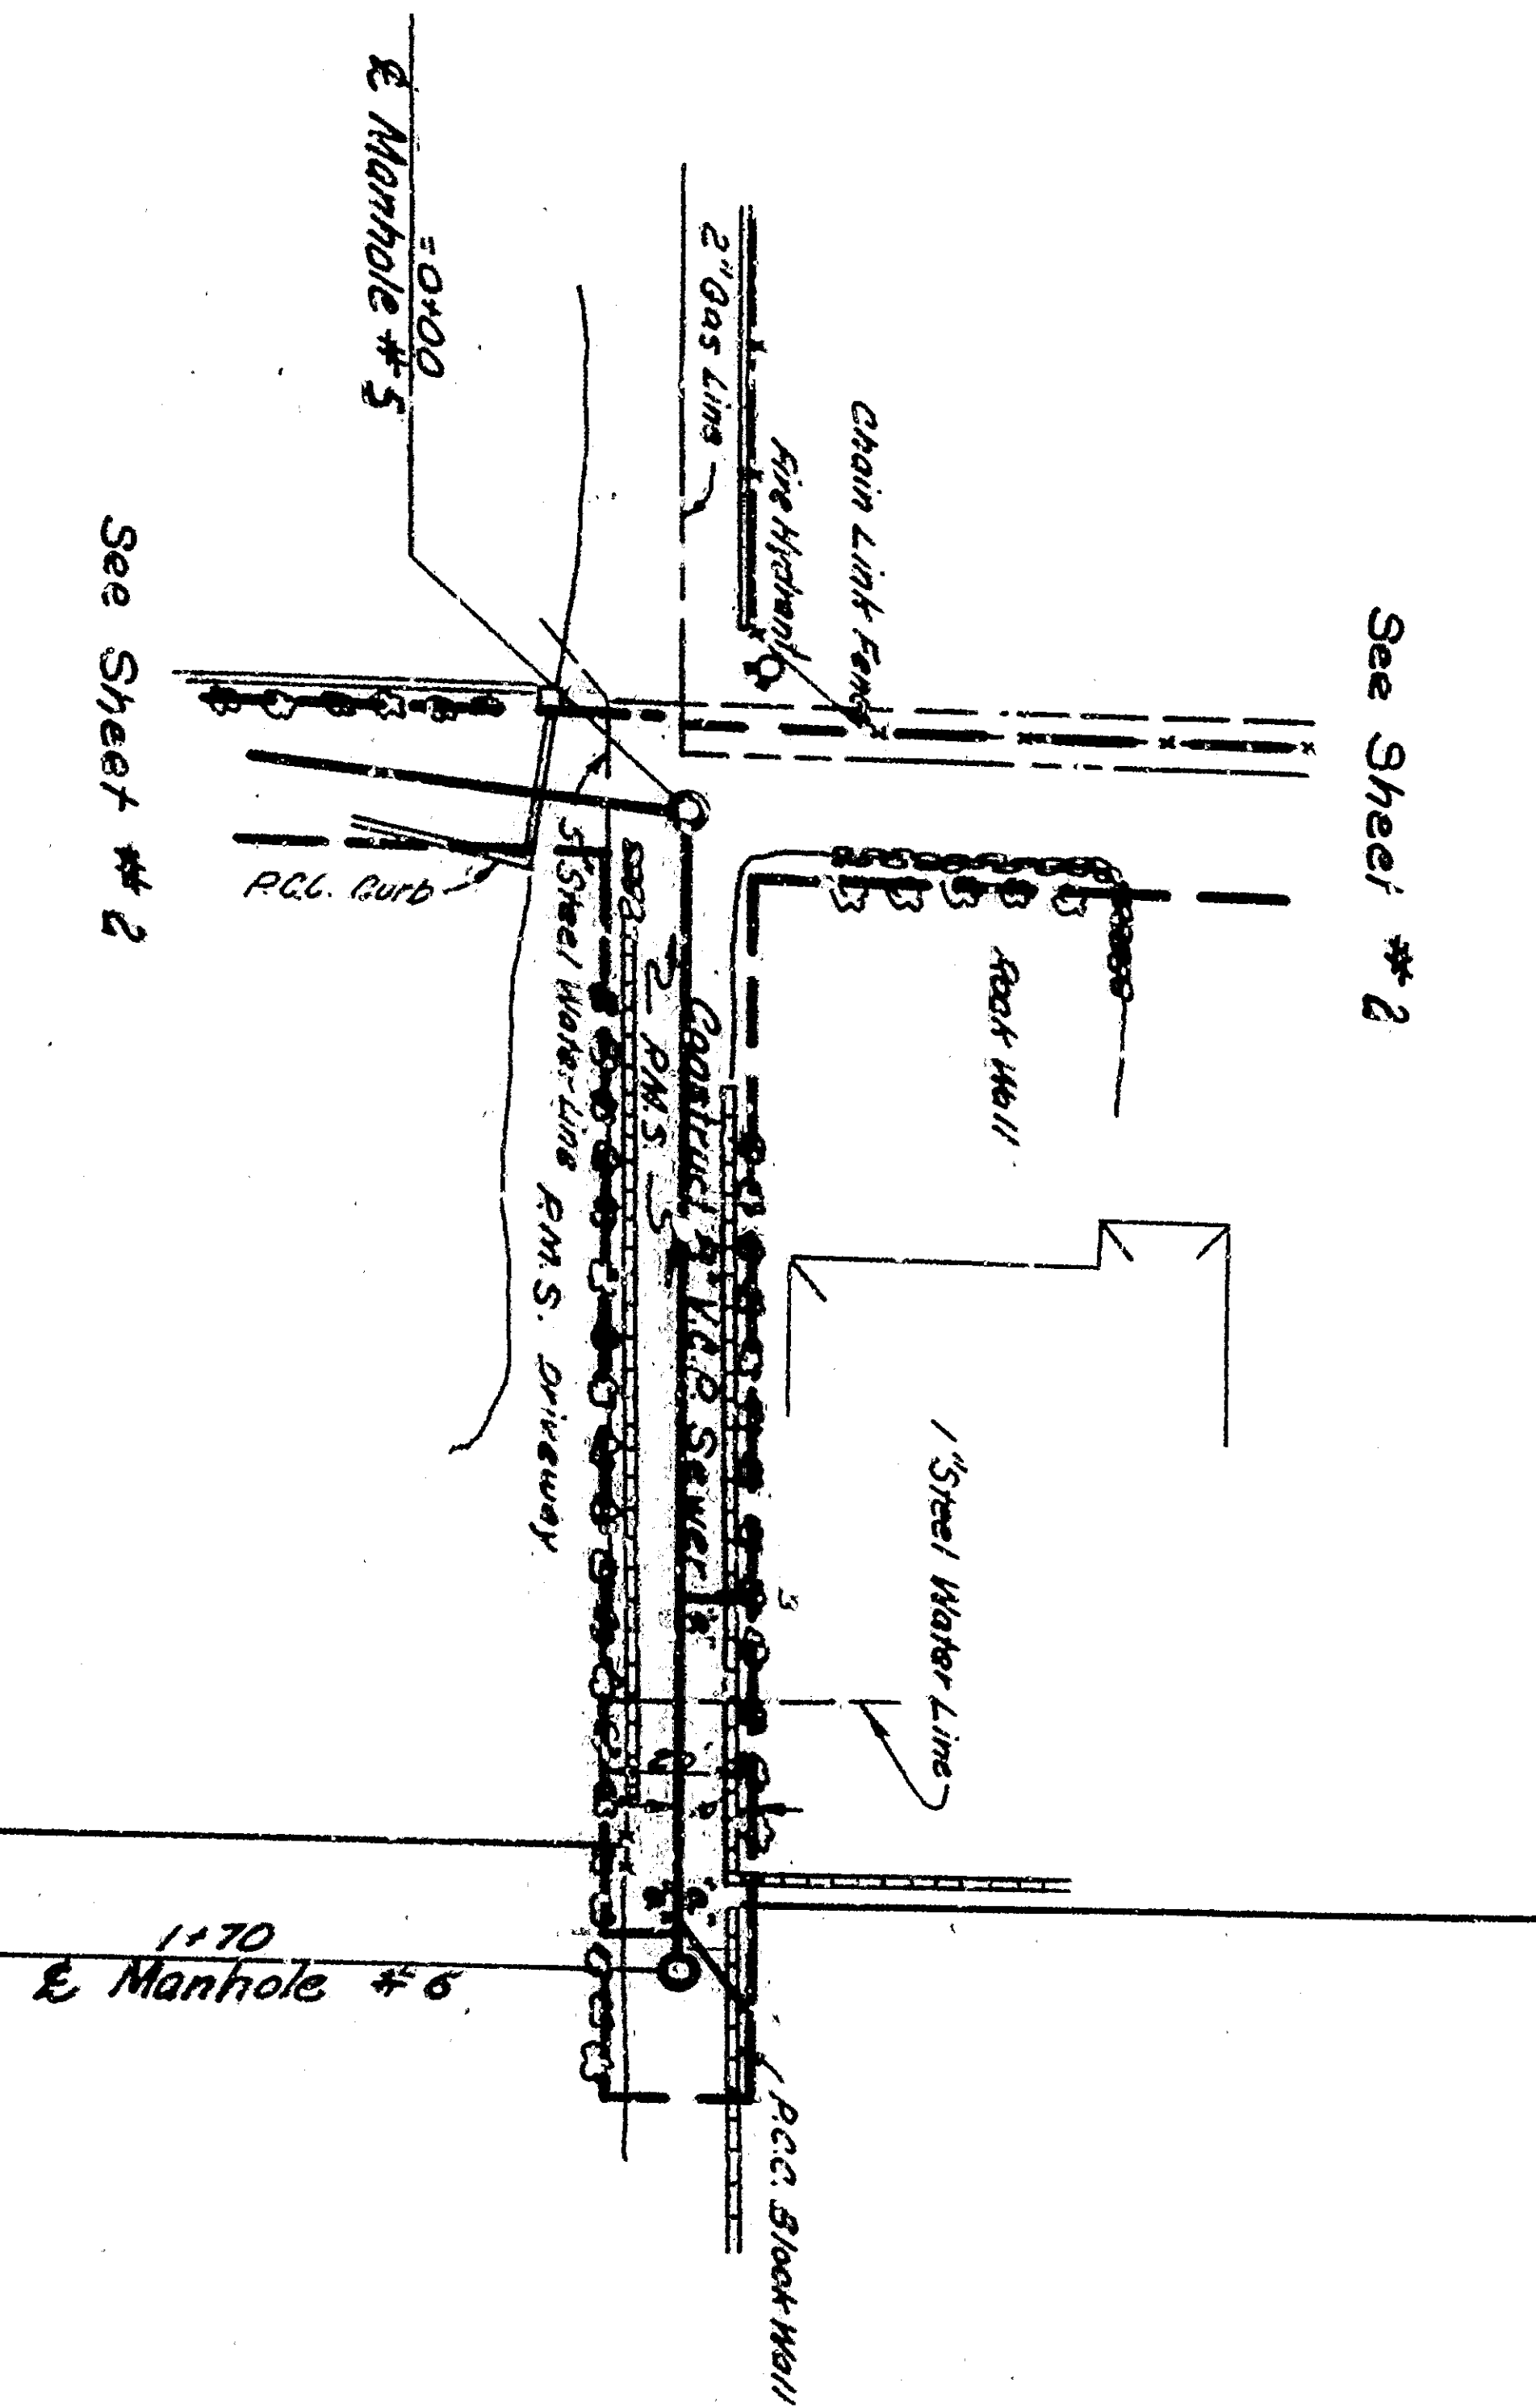

**NOT CONSTRUCTED**


**MOUNTAIN AVENUE  
 SANITATION DISTRICT**