



REGISTERED CITY ENGINEER
 REGISTERED CIVIL ENGINEER NO. 13655
 DRAWING NO. 1 DRAWN BY
2793AD CHECKED BY
 SHEET 2 OF 4 RECOMMENDED
CITY OF SAN BERNARDINO
MOUNTAIN AVENUE
SANITATION DISTRICT

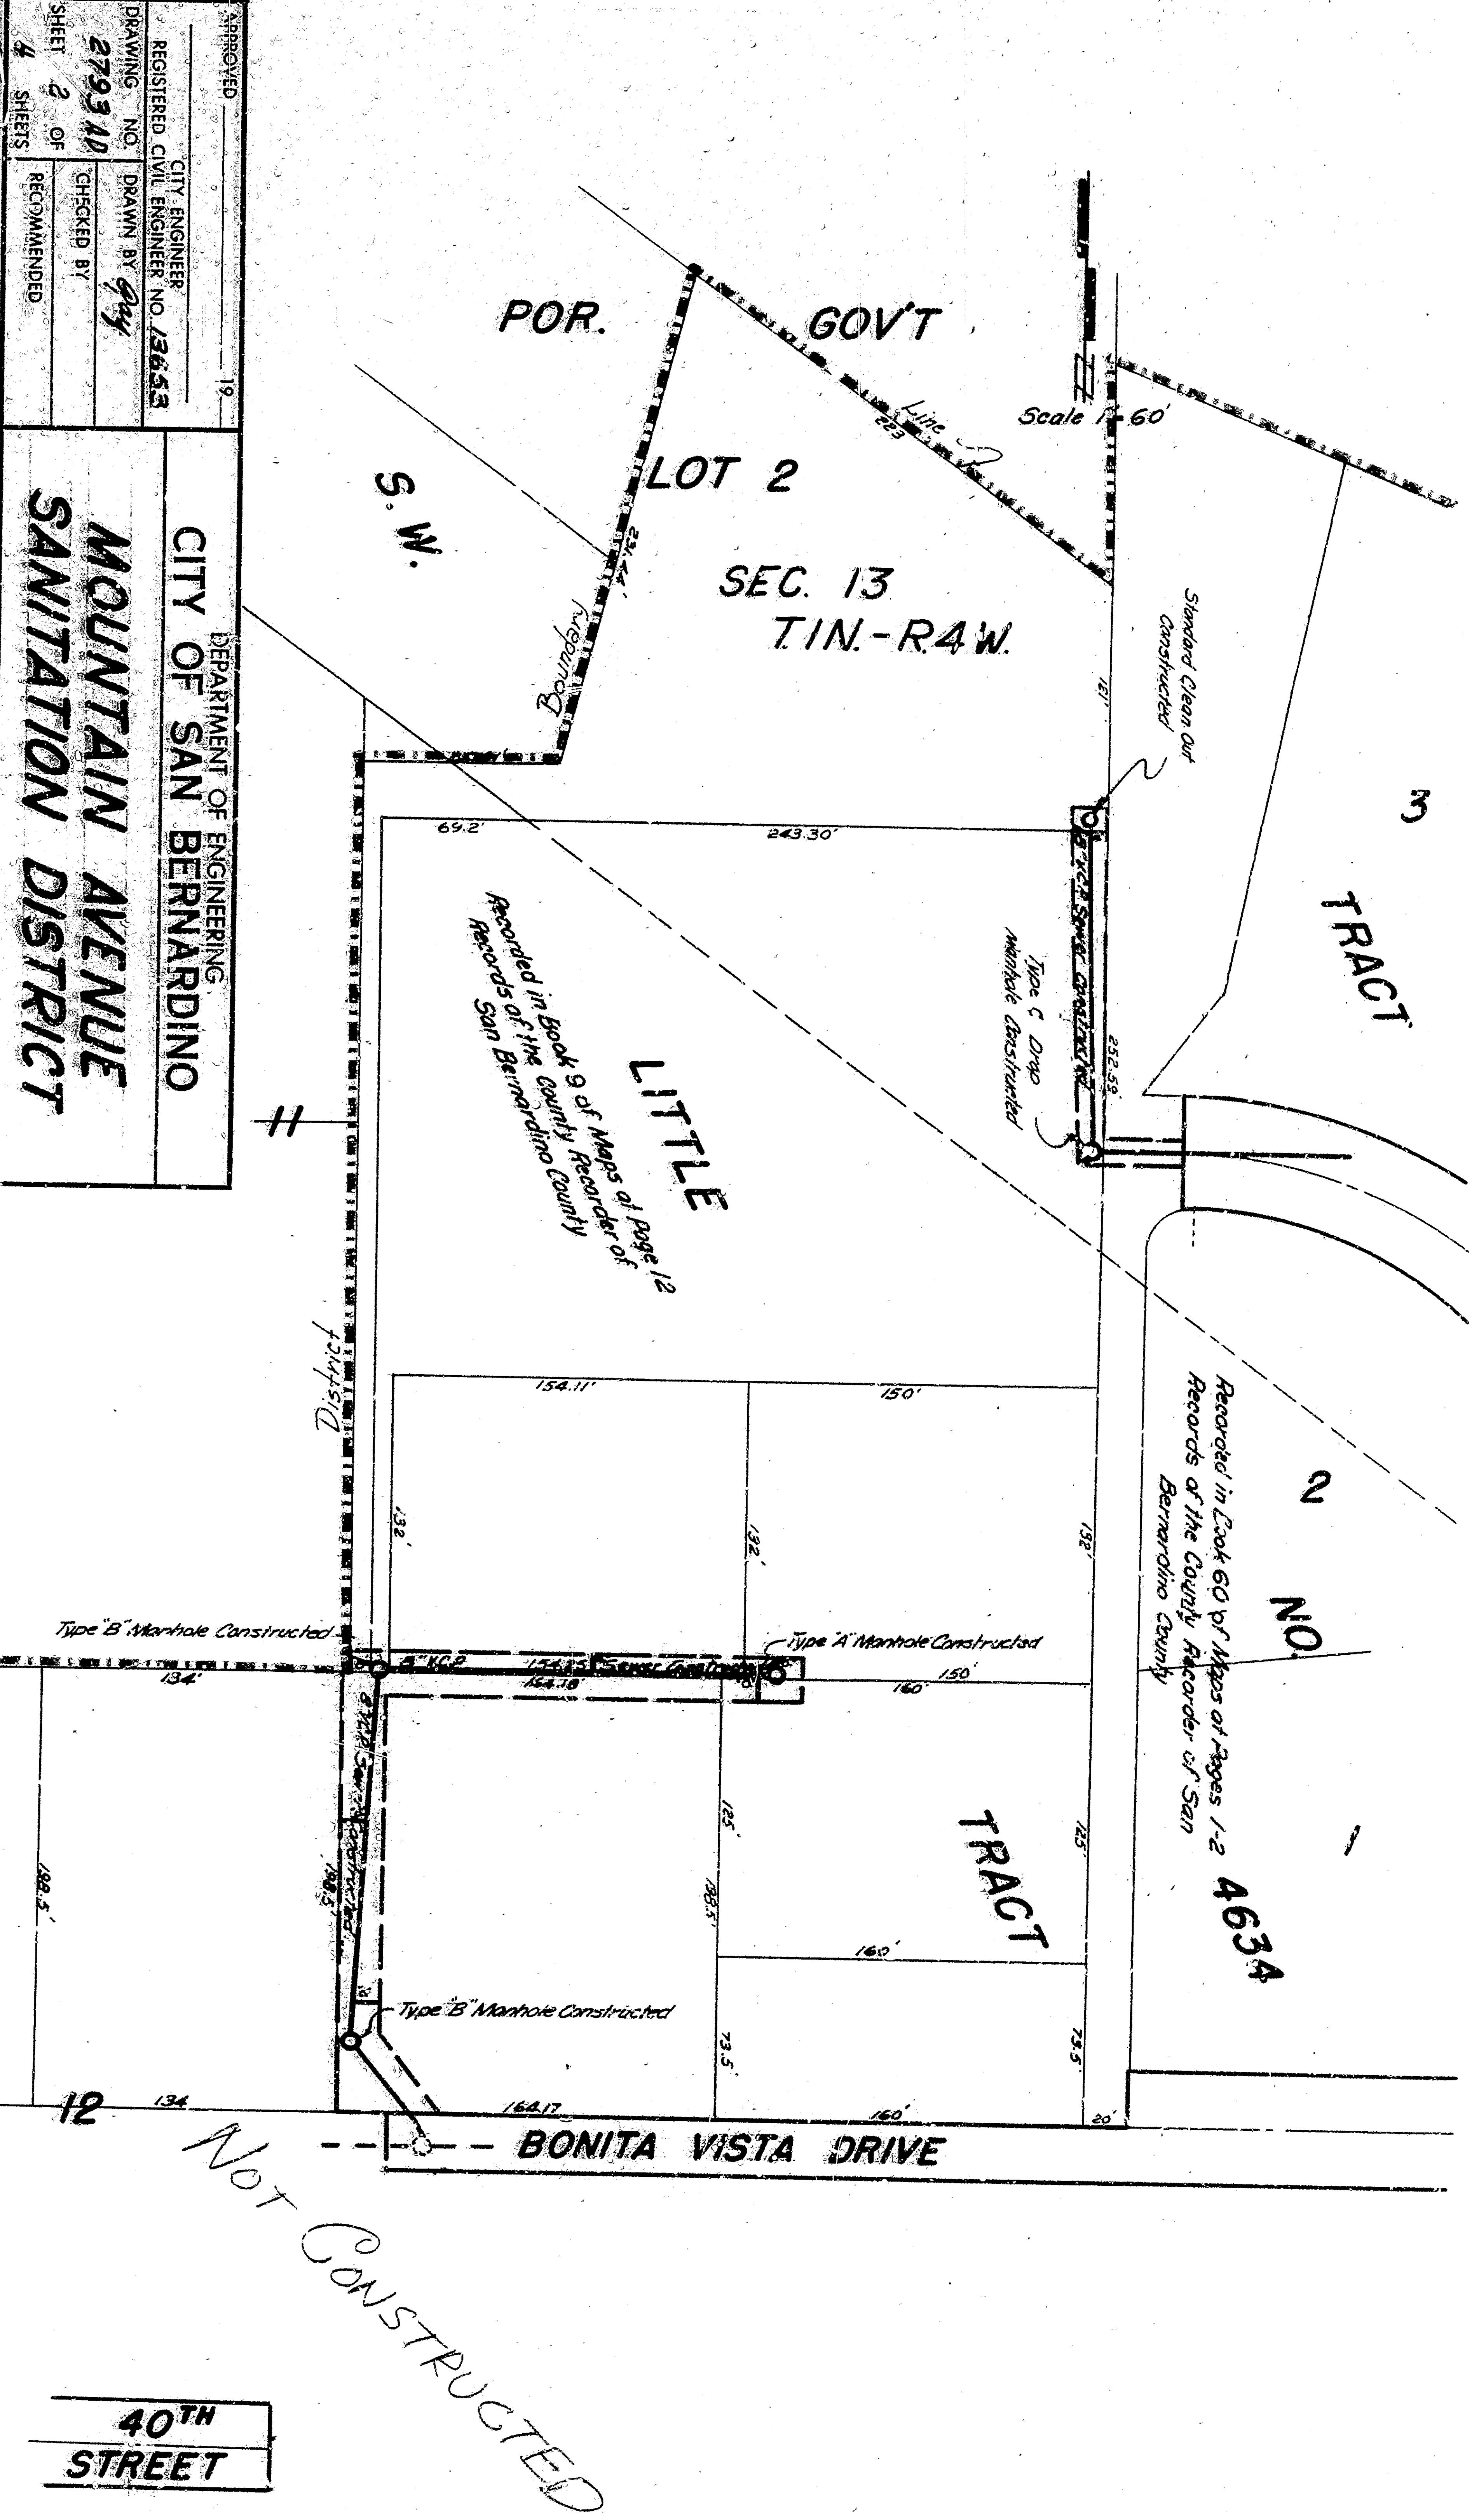


ASSESSMENT DISTRICT MAP NO. 2793AD

Records in Book 60 of Maps of Page 1-2
 Records of the County Recorder of San
 Bernardino County

40TH STREET

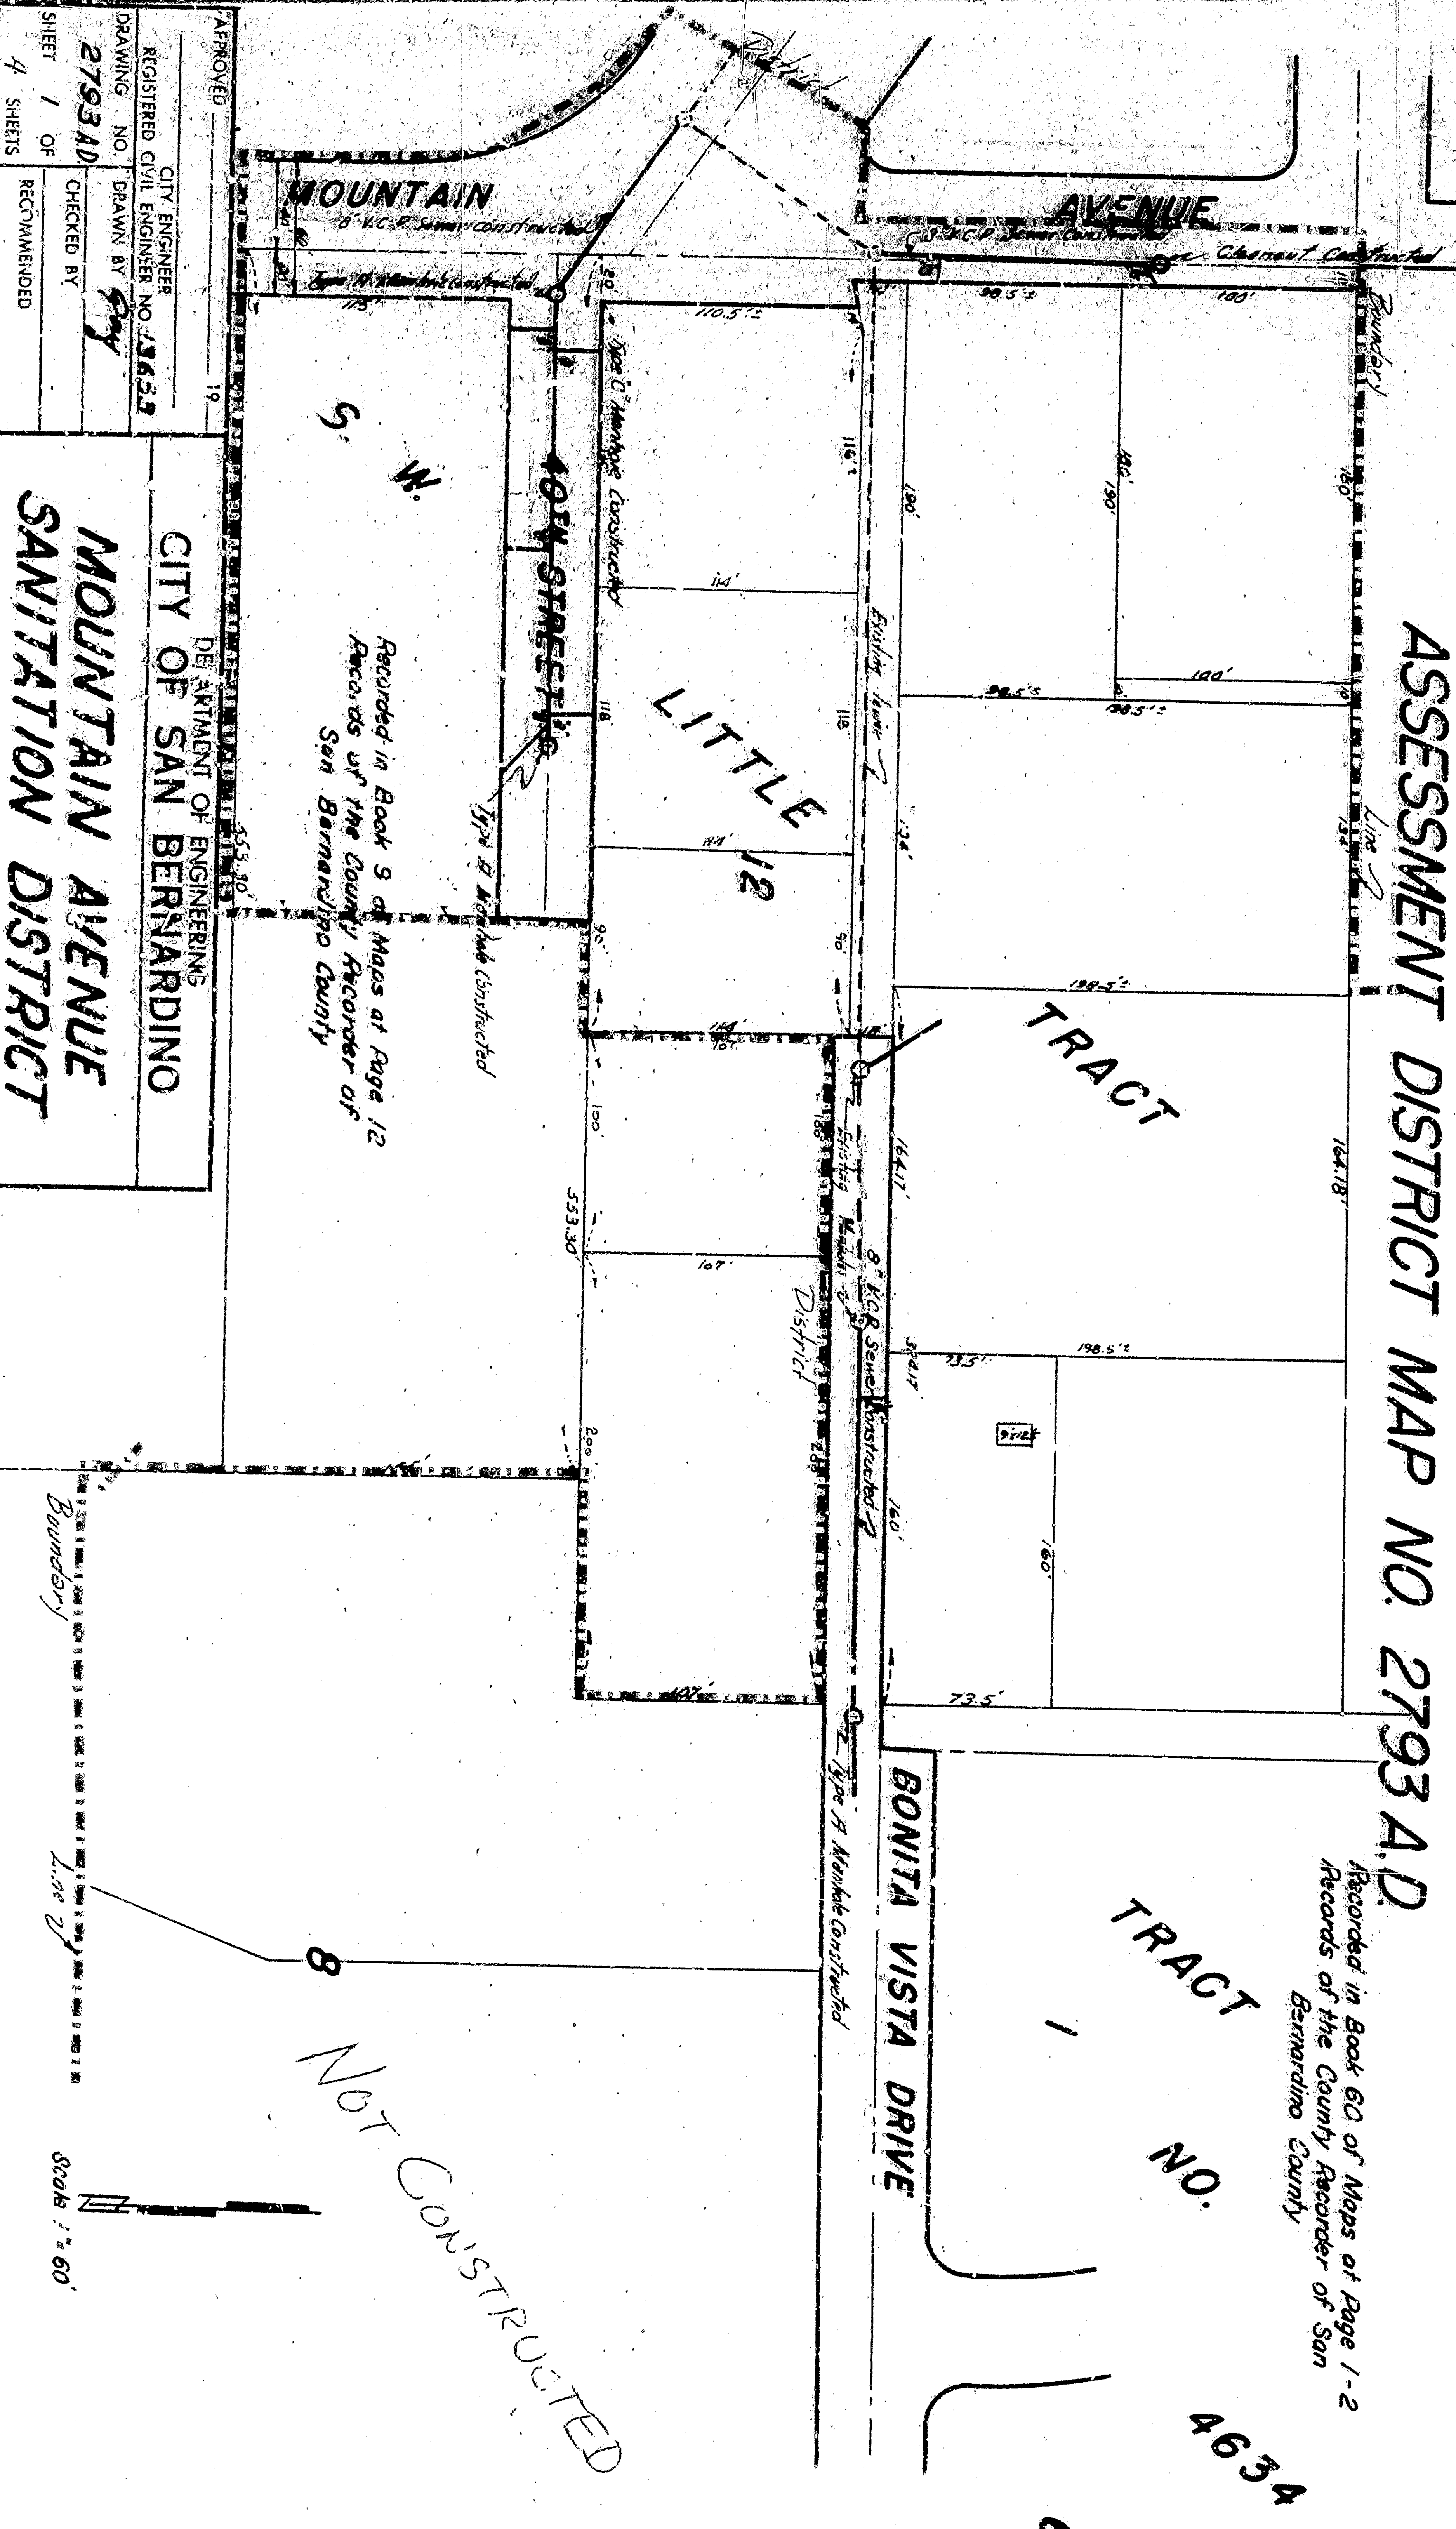


REGISTERED CITY ENGINEER
 REGISTERED CIVIL ENGINEER NO. 13655
 DRAWING NO. 1 DRAWN BY
2793AD CHECKED BY
 SHEET 1 OF 4 RECOMMENDED
CITY OF SAN BERNARDINO
MOUNTAIN AVENUE
SANITATION DISTRICT

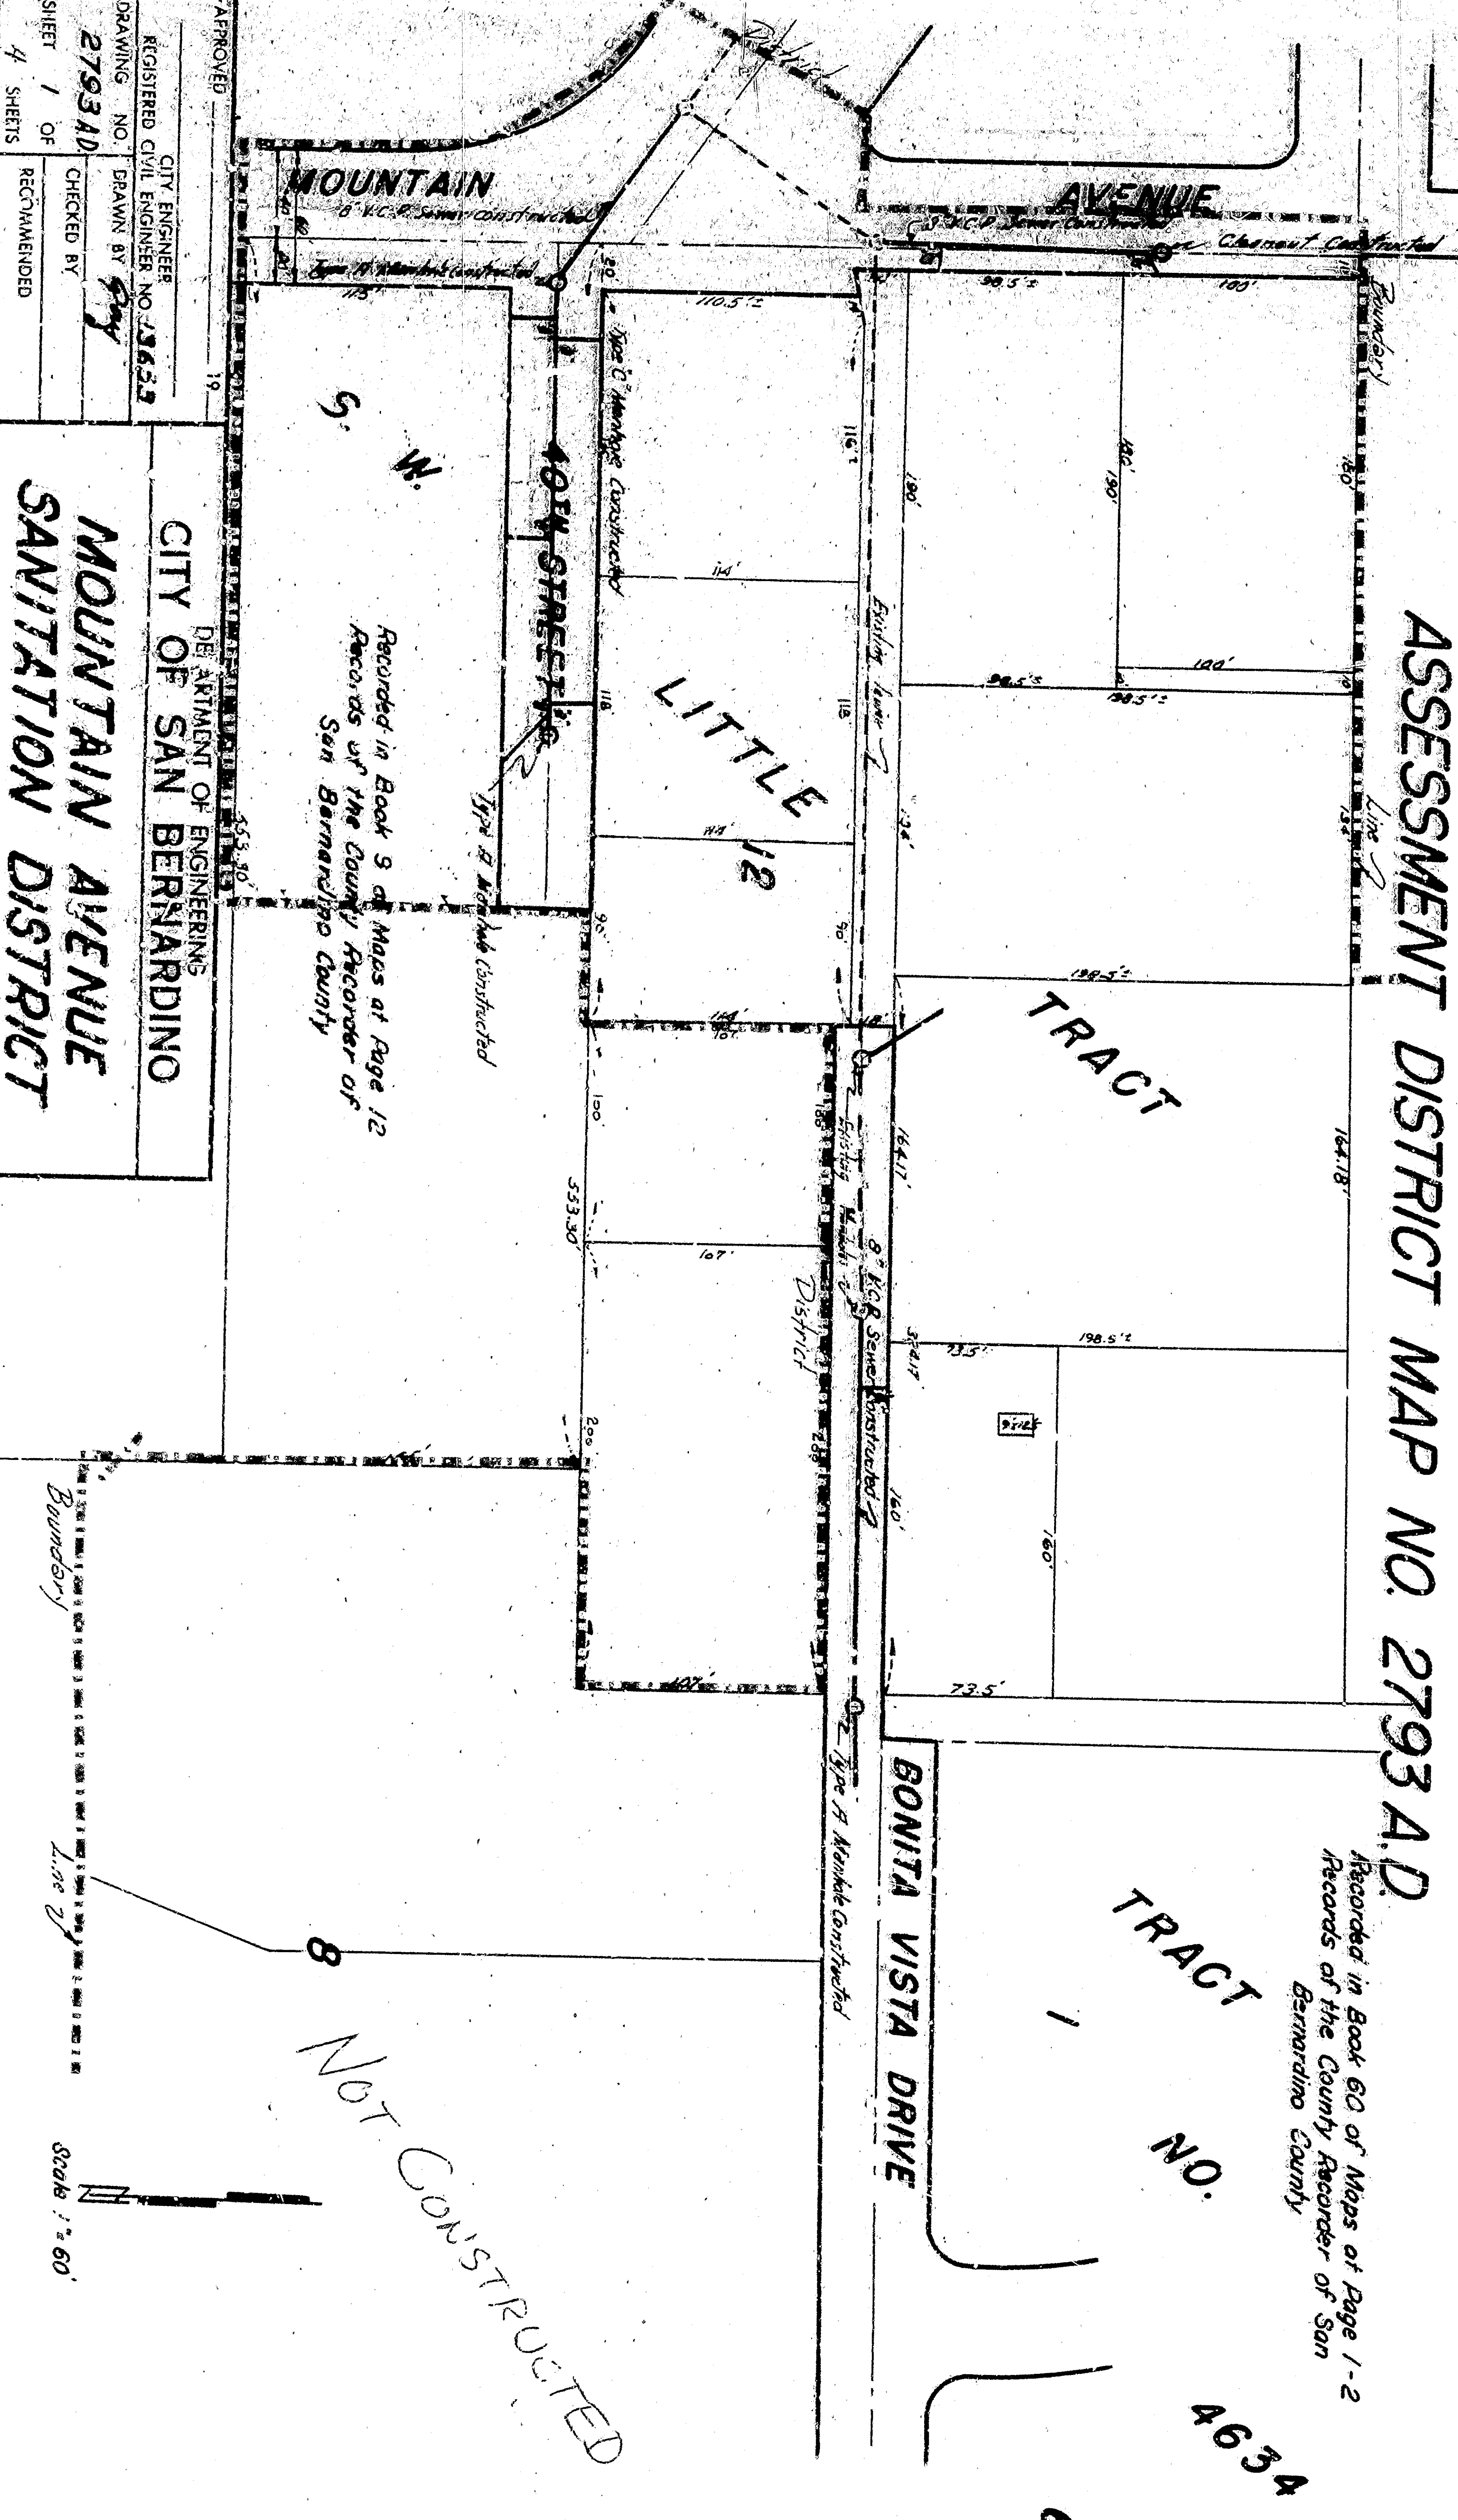


Not Constructed
 Scale 1" = 60'

REGISTERED CITY ENGINEER
 REGISTERED CIVIL ENGINEER NO. 13655
 DRAWING NO. 1 DRAWN BY
2793AD CHECKED BY
 SHEET 2 OF 4 RECOMMENDED
CITY OF SAN BERNARDINO
MOUNTAIN AVENUE
SANITATION DISTRICT

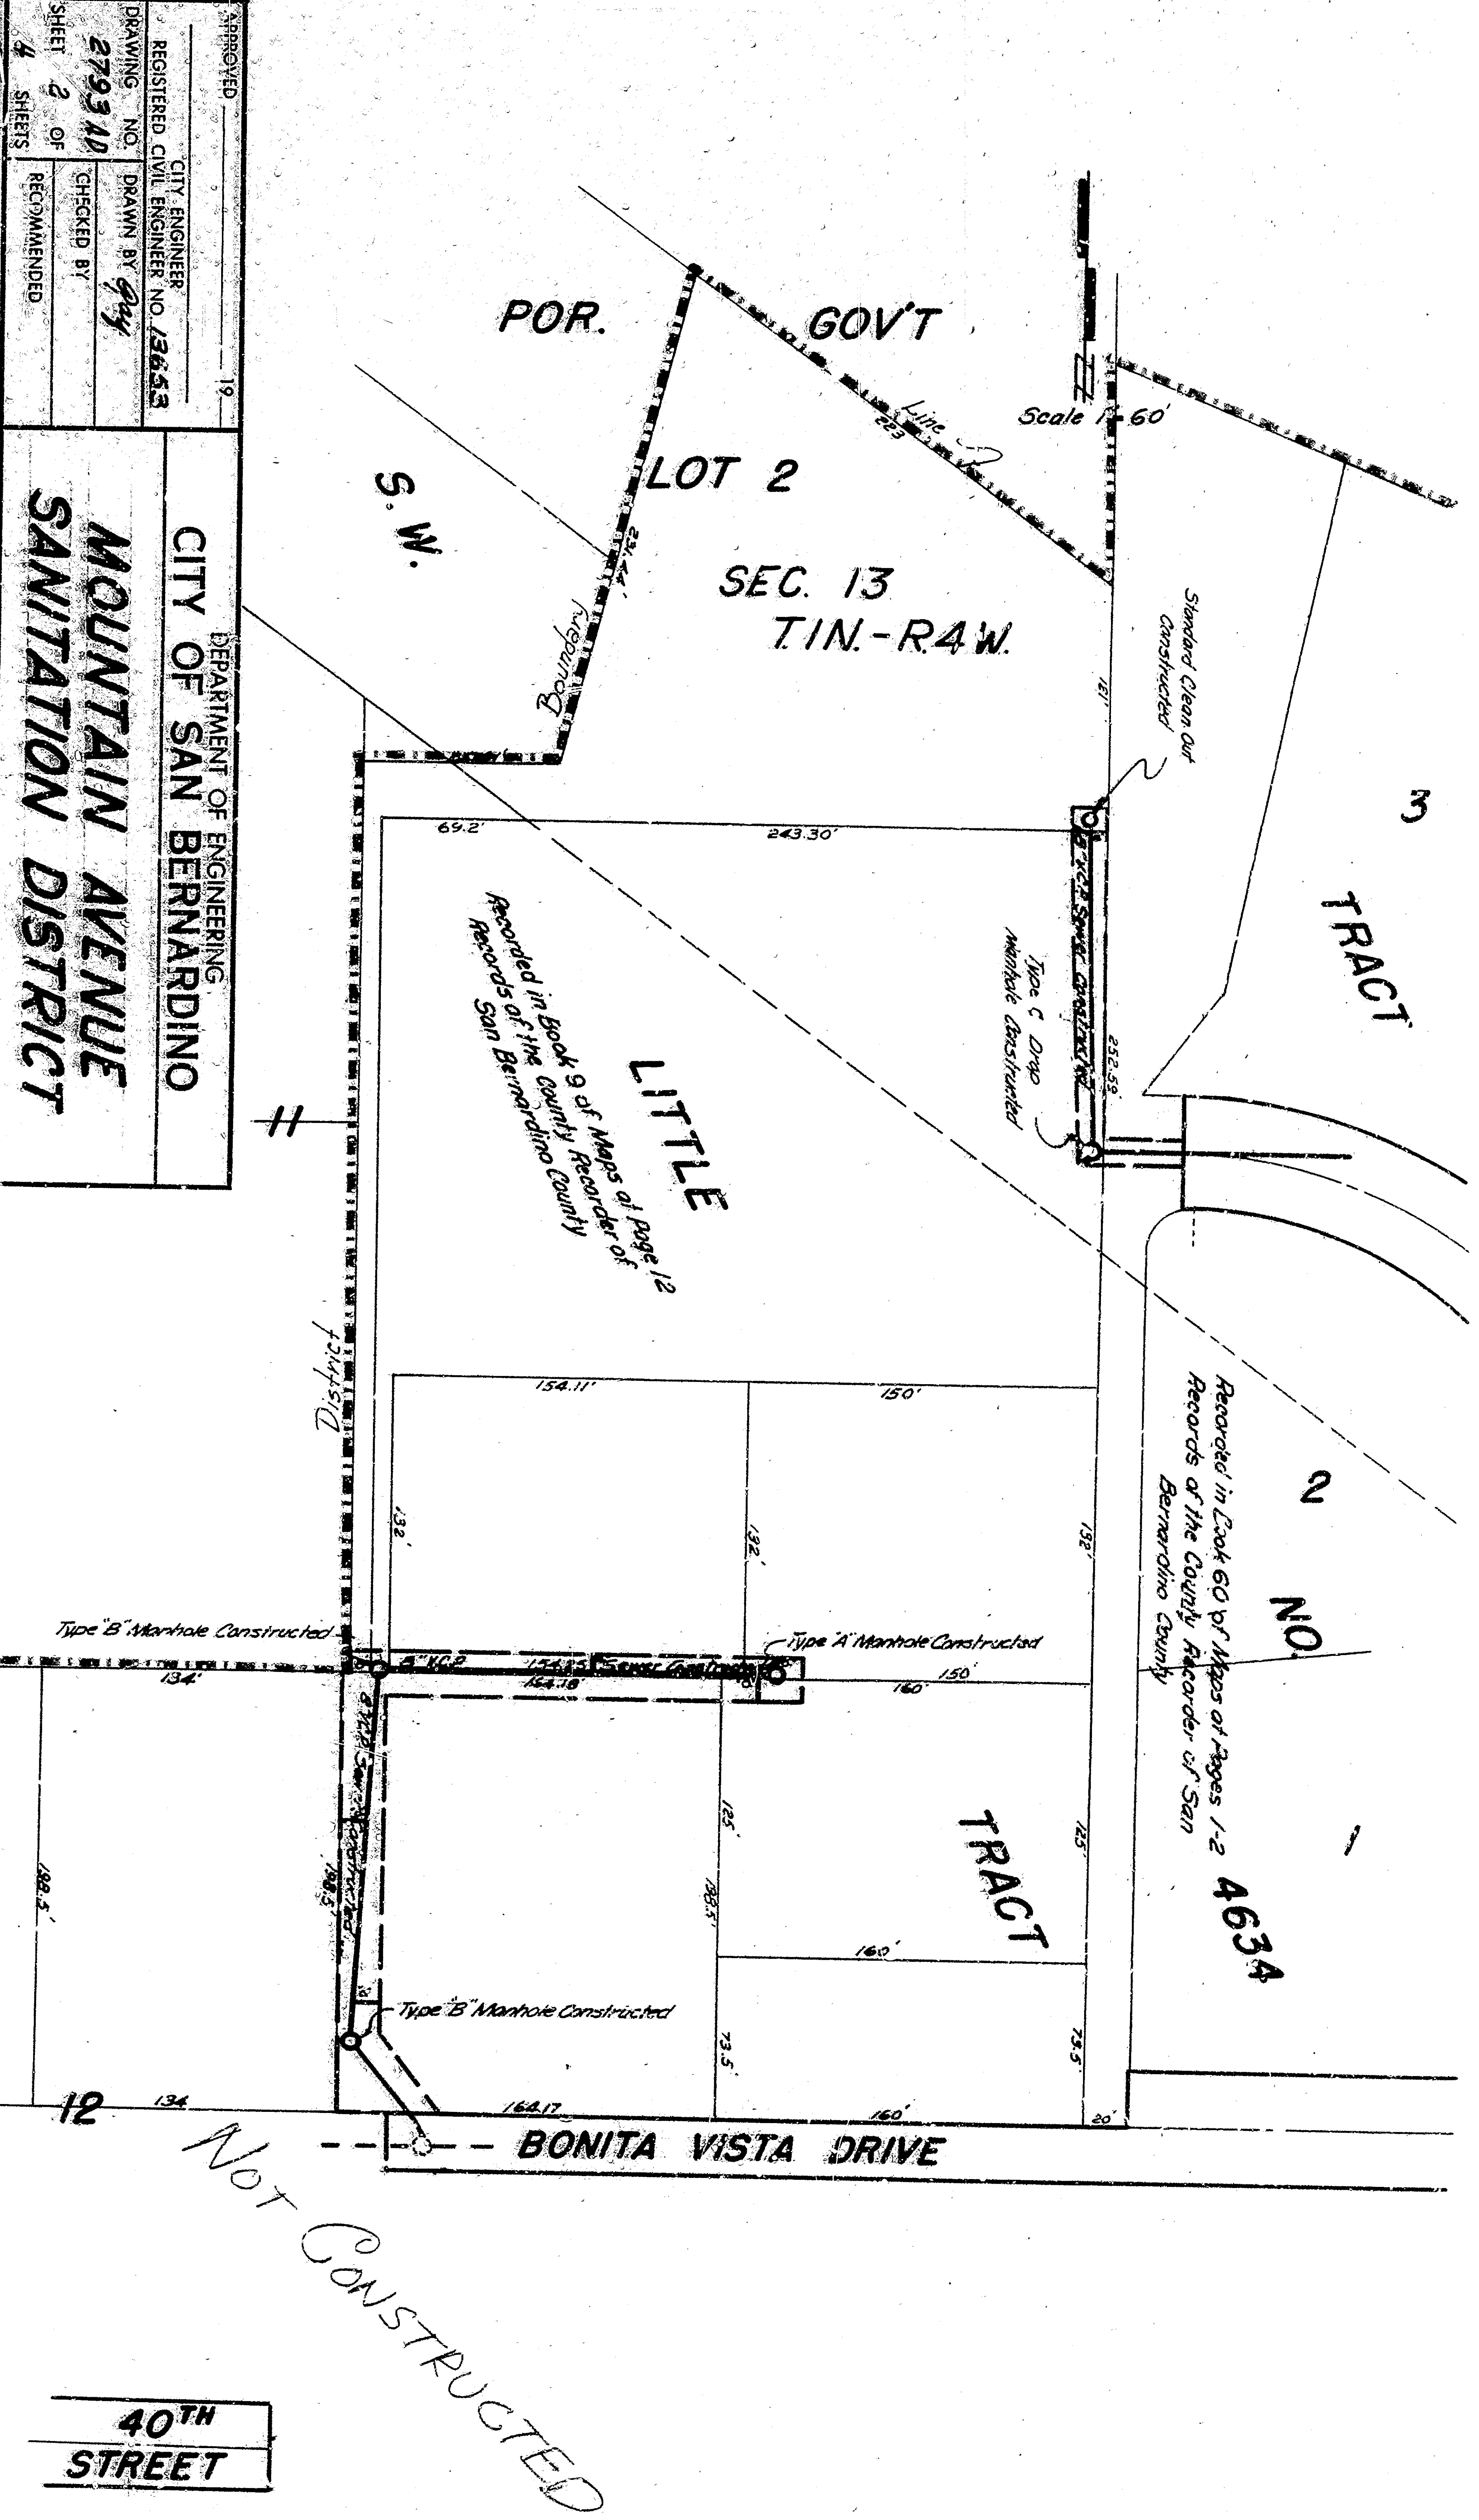

ASSESSMENT DISTRICT MAP NO. 2793AD

Recorded in Book 60 of Maps of Page 1-2
 Records of the County Recorder of San
 Bernardino County

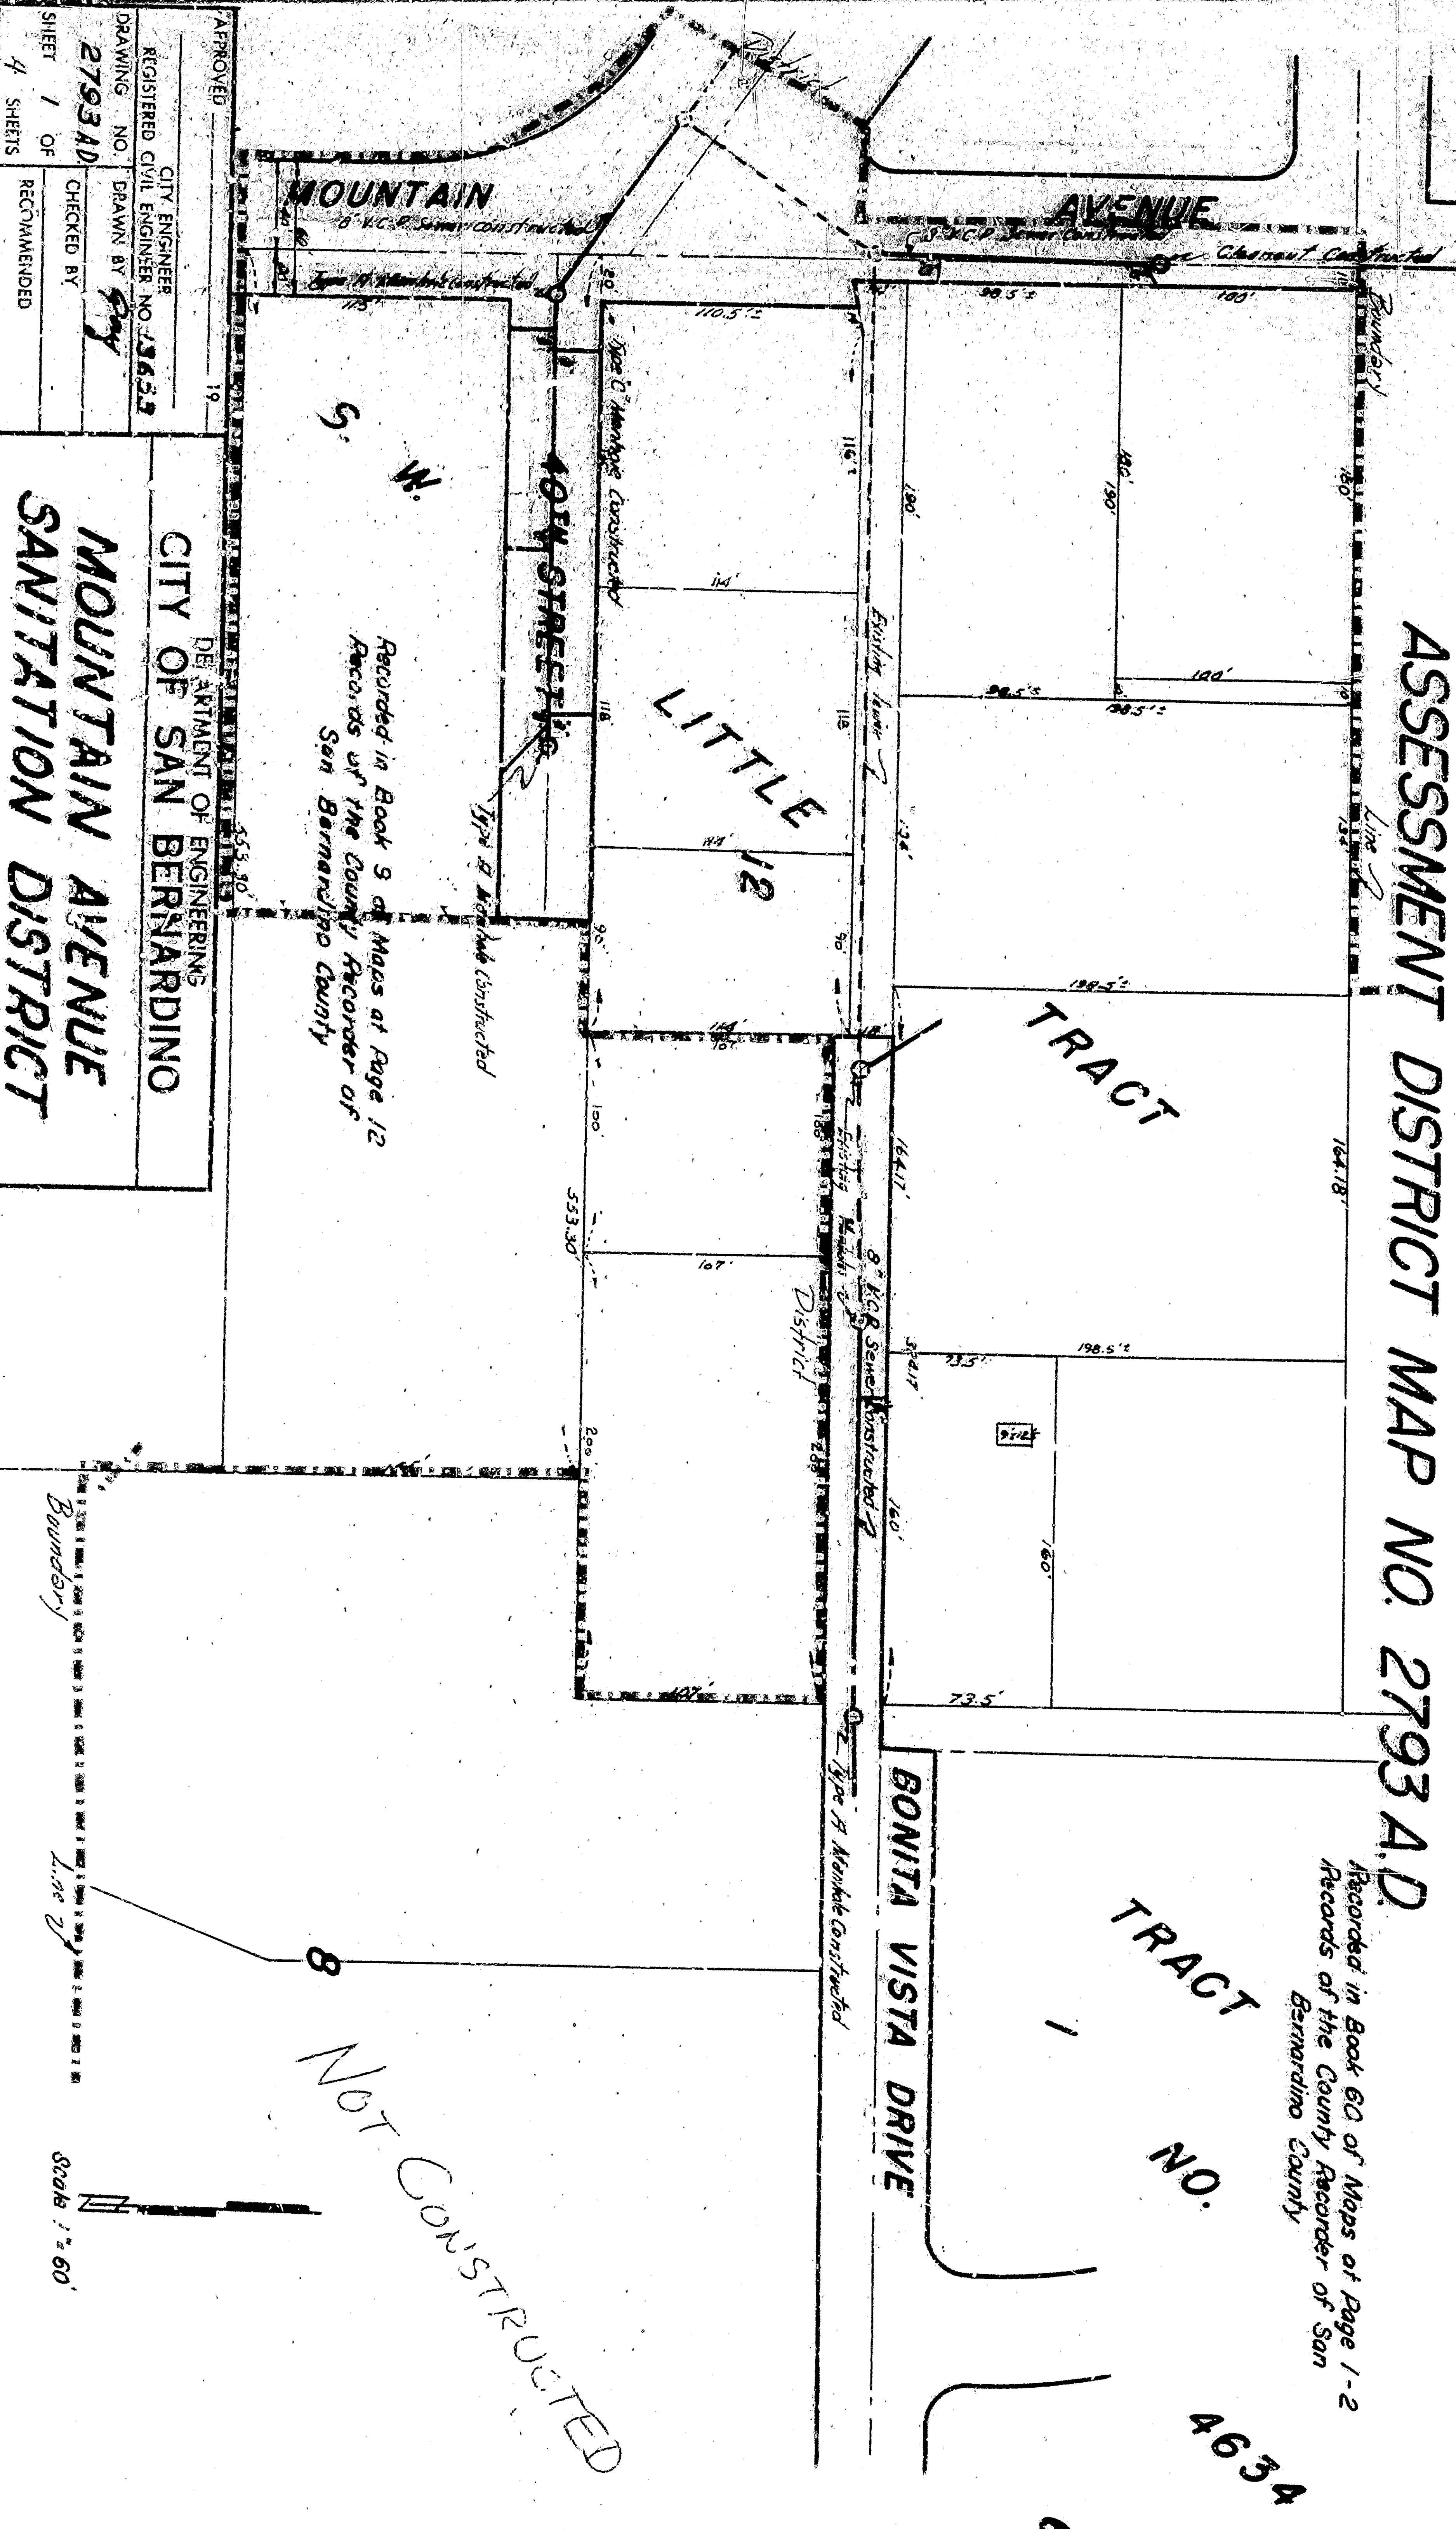

REGISTERED CITY ENGINEER
 REGISTERED CIVIL ENGINEER NO. 13655
 DRAWING NO. 1 DRAWN BY
2793AD CHECKED BY
 SHEET 1 OF 4 RECOMMENDED
CITY OF SAN BERNARDINO
MOUNTAIN AVENUE
SANITATION DISTRICT

THE ATTORNEY OF ENGINEERING
CITY OF SAN BERNARDINO
MOUNTAIN AVENUE
SANITATION DISTRICT