
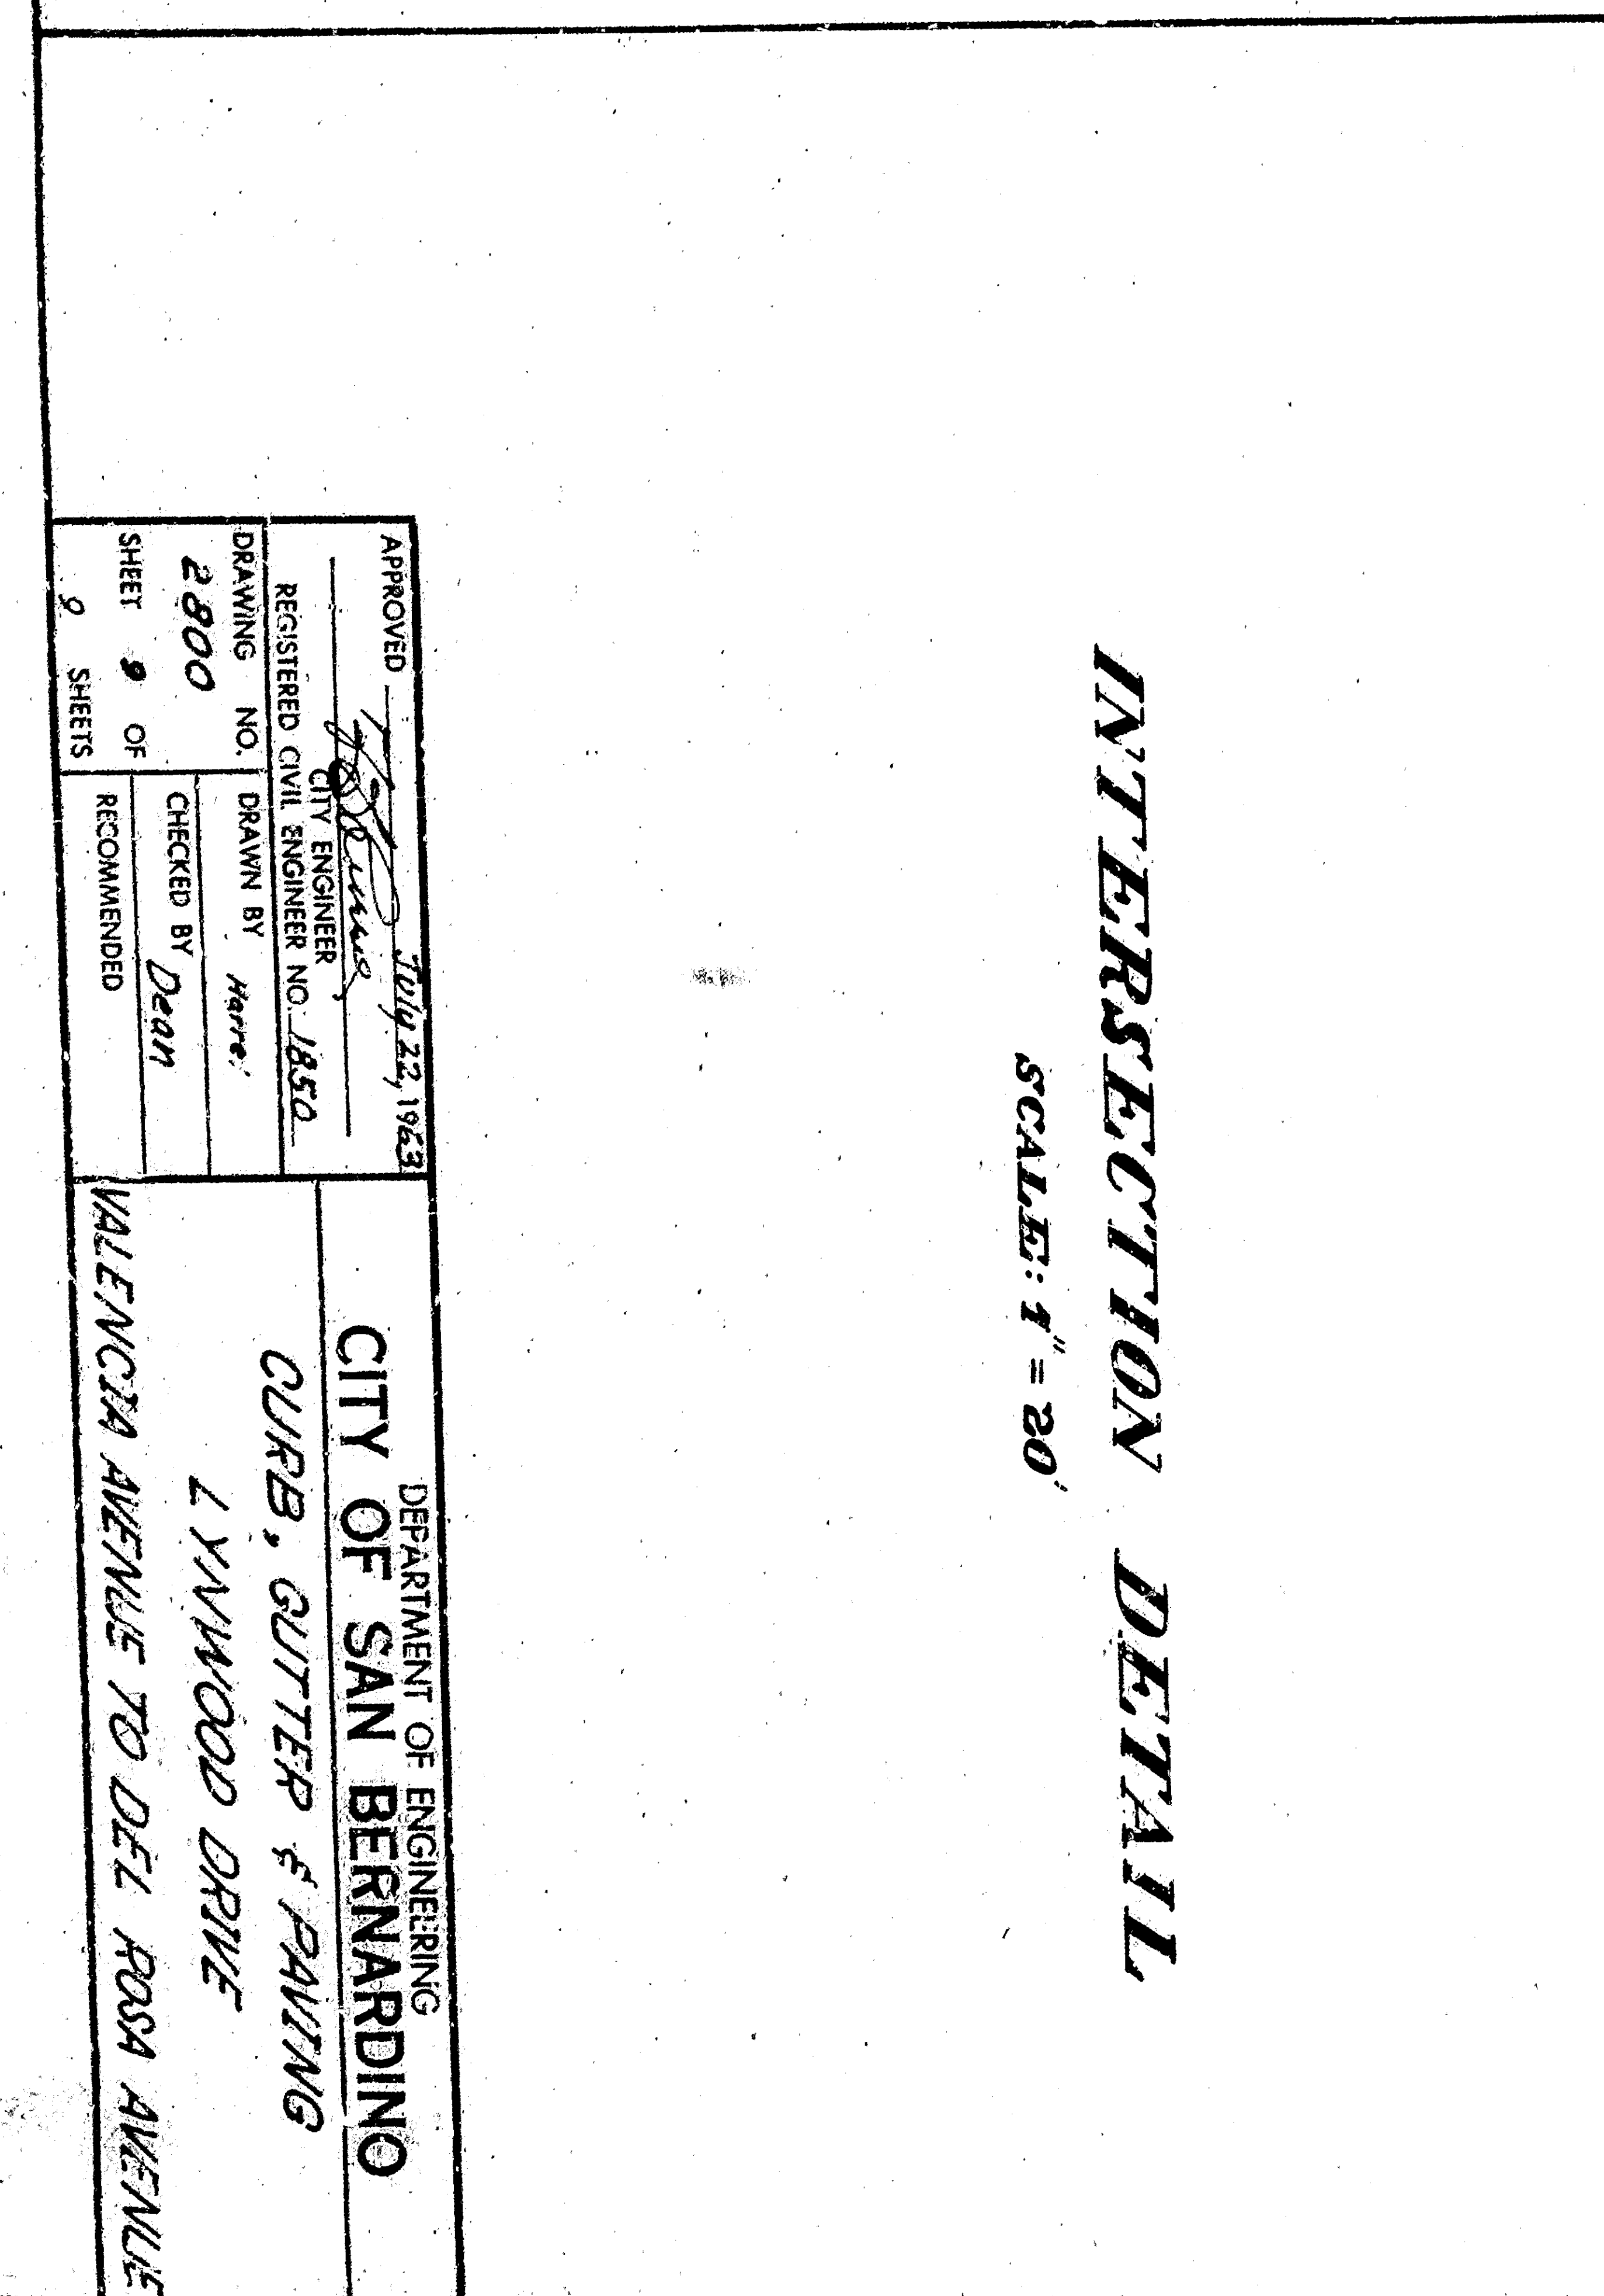
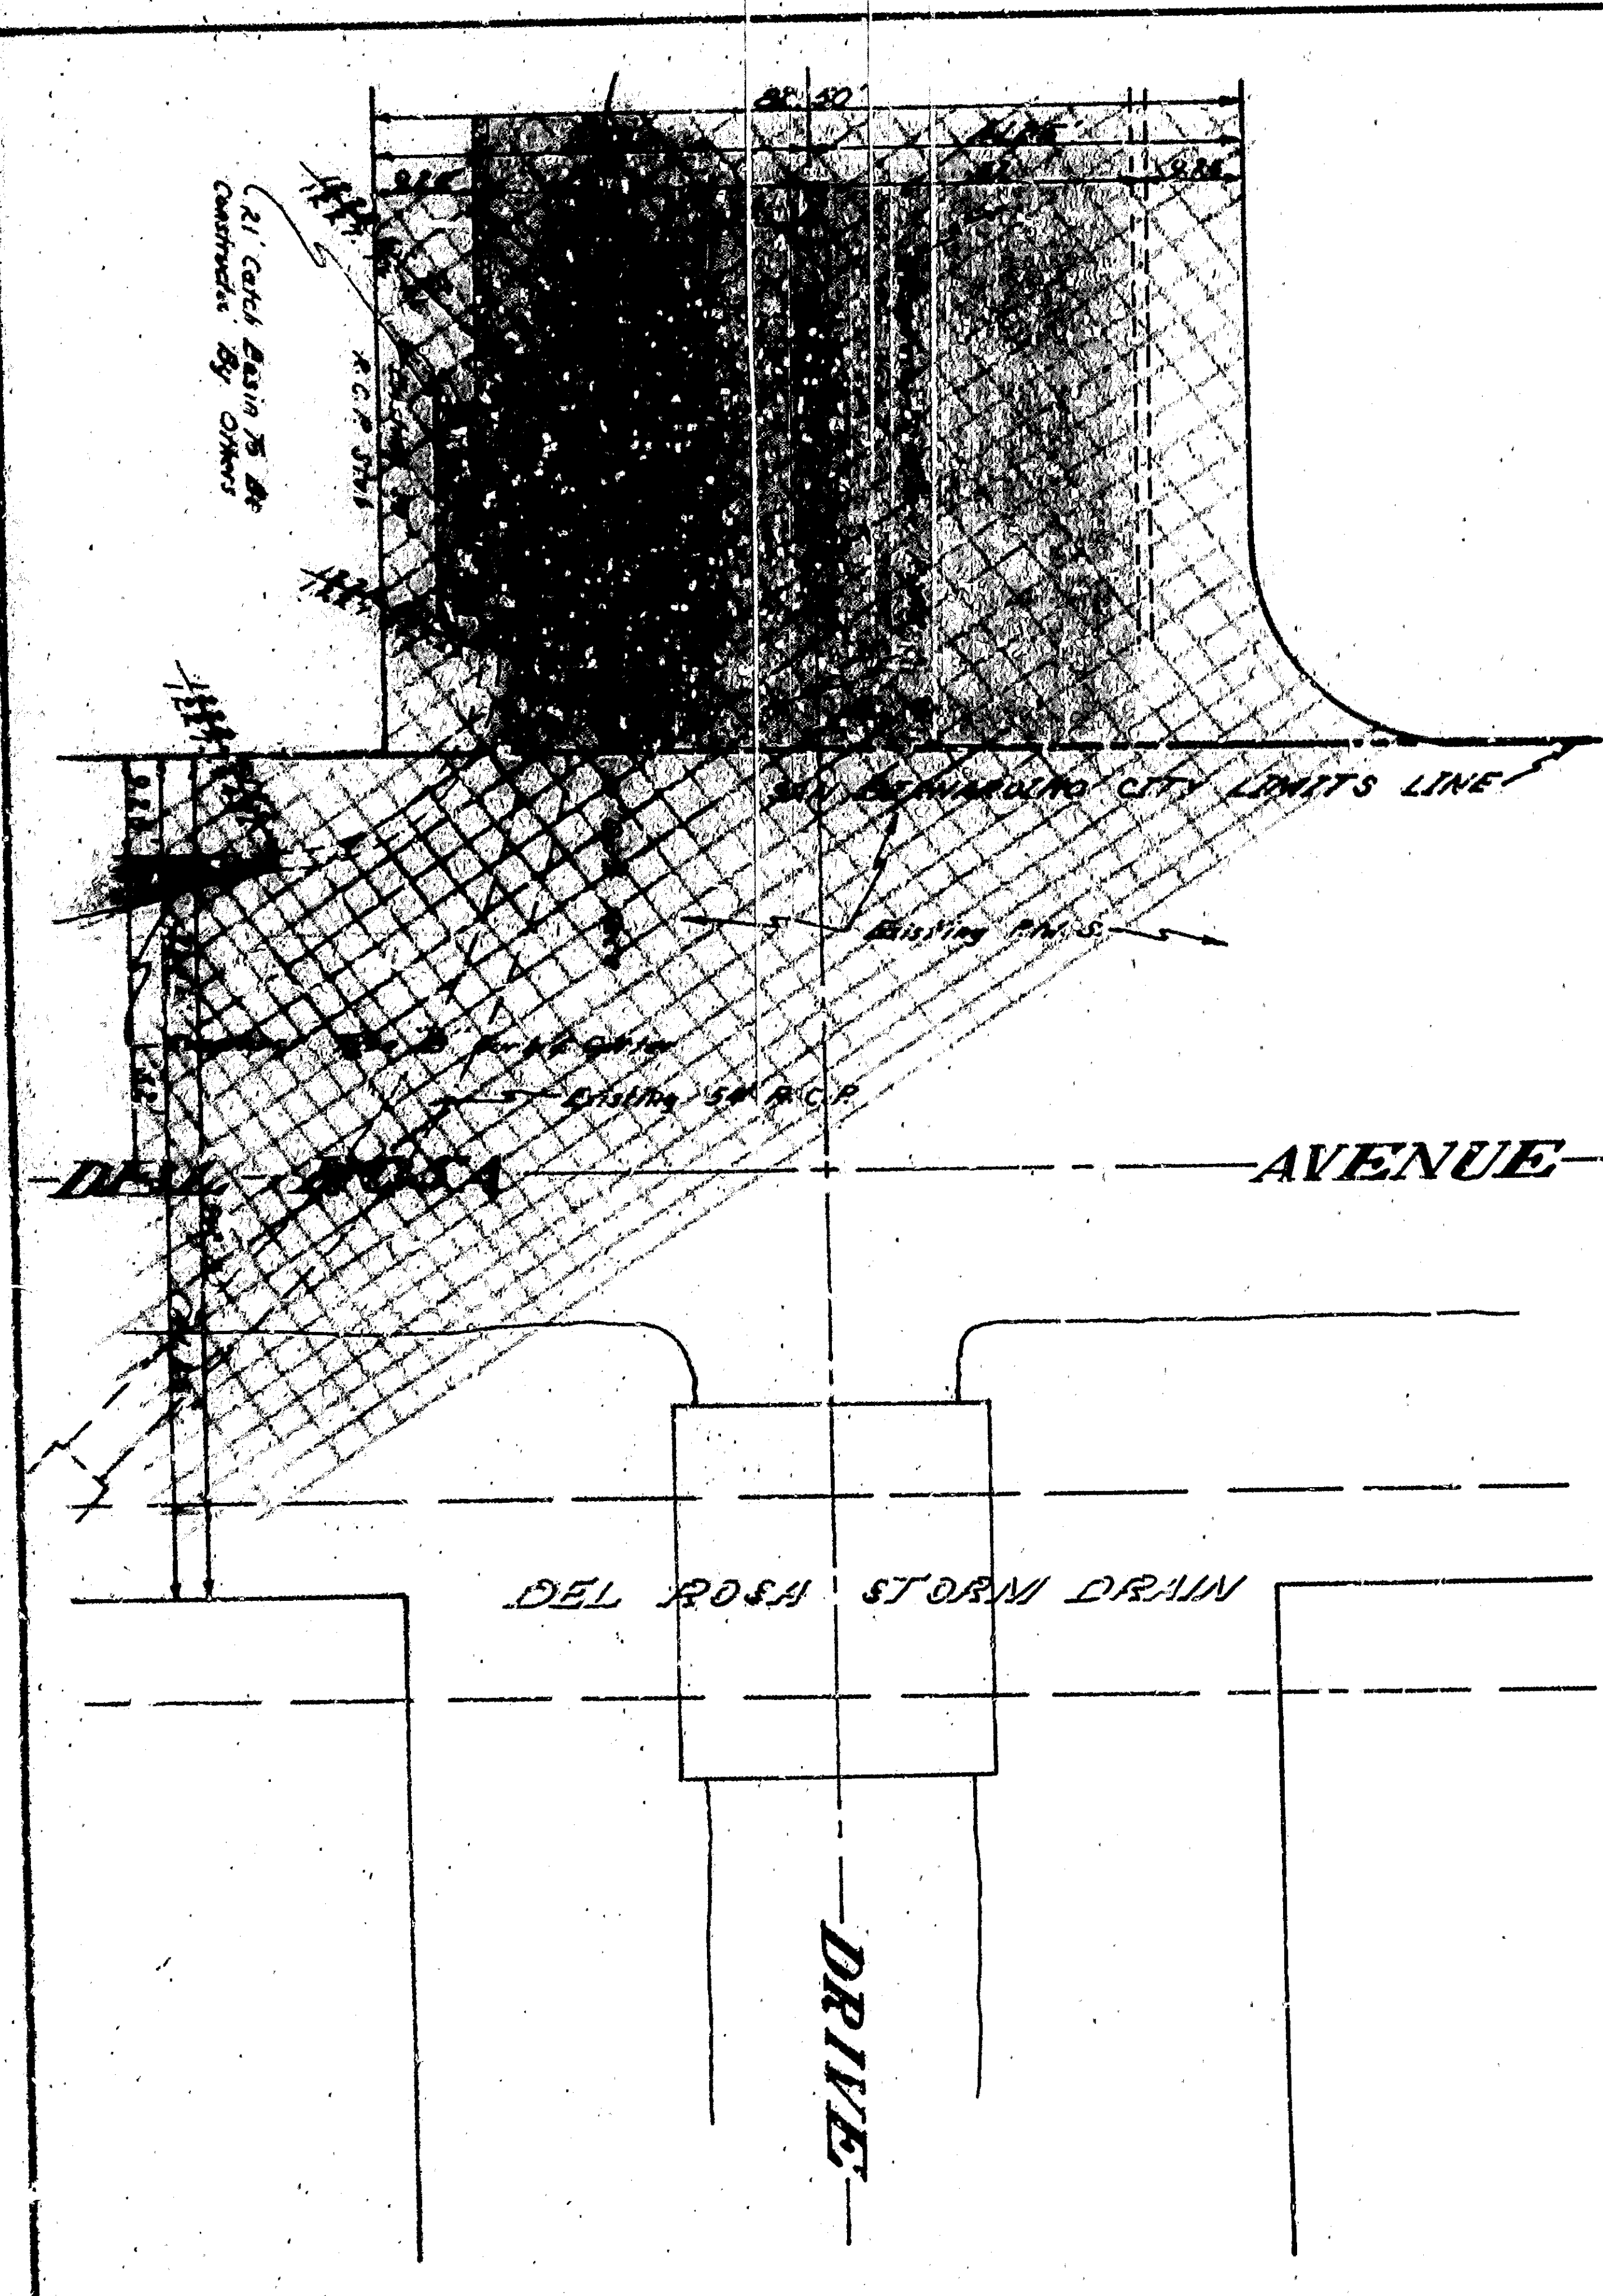
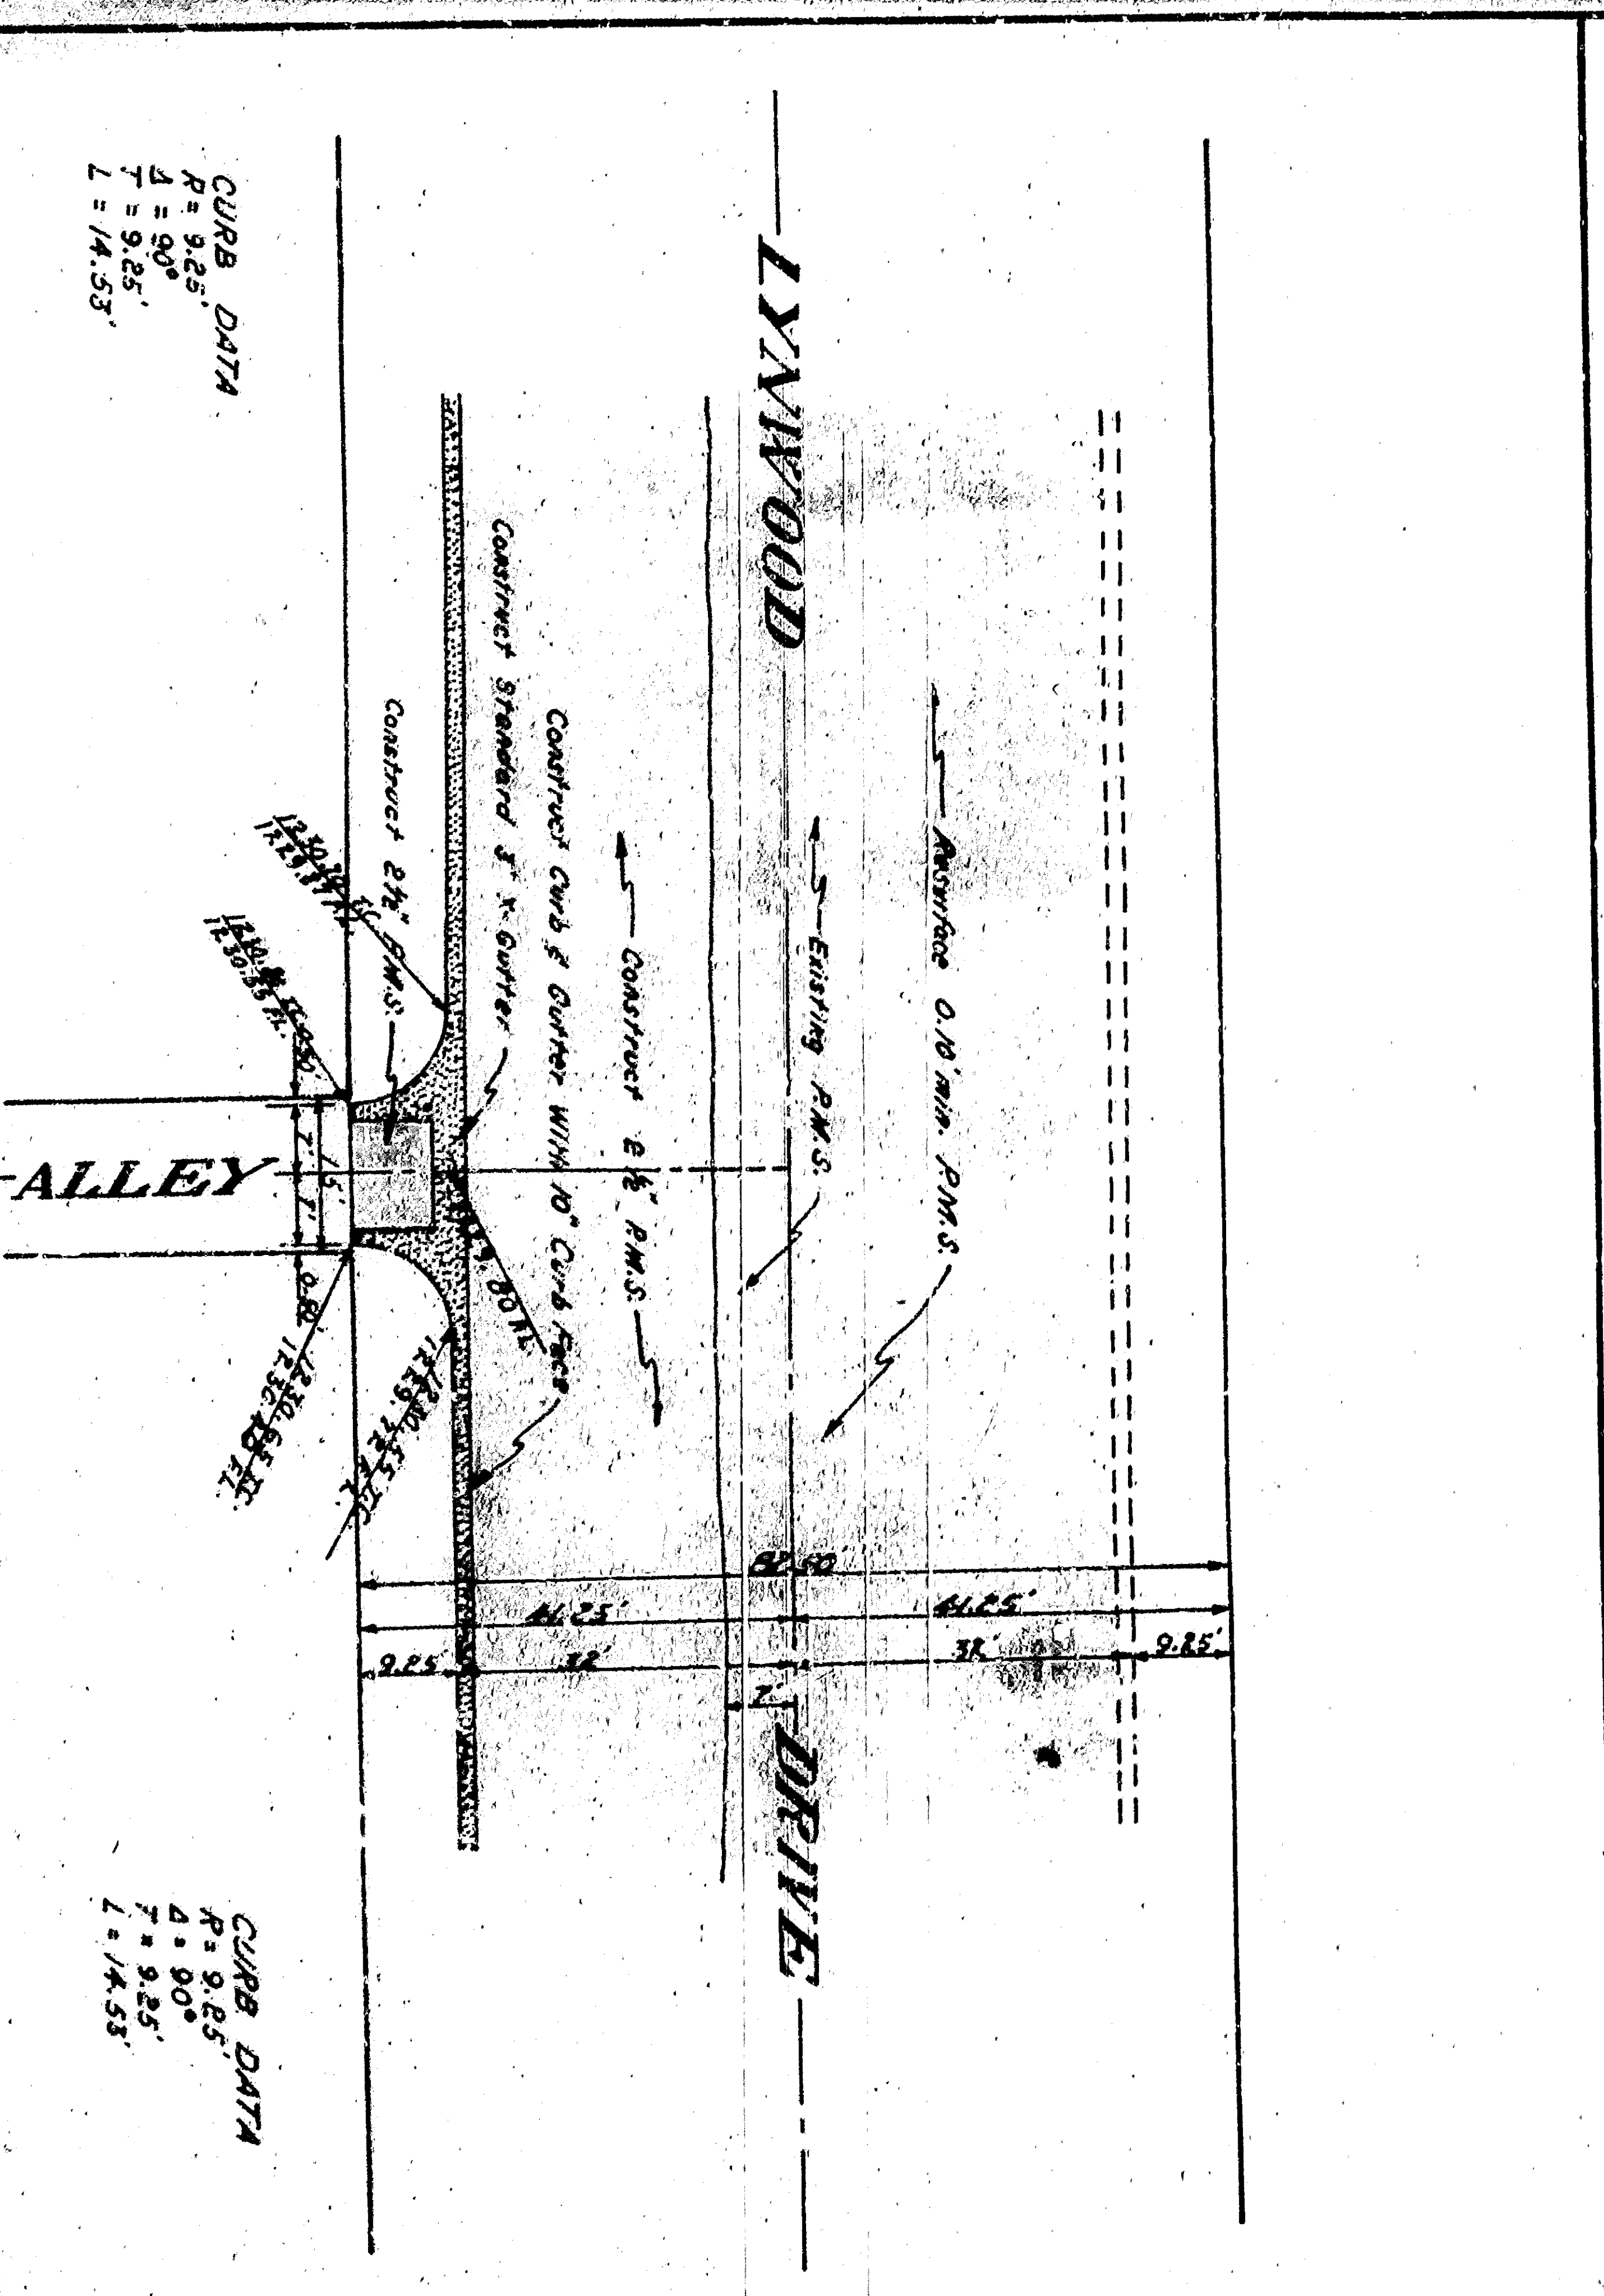
 
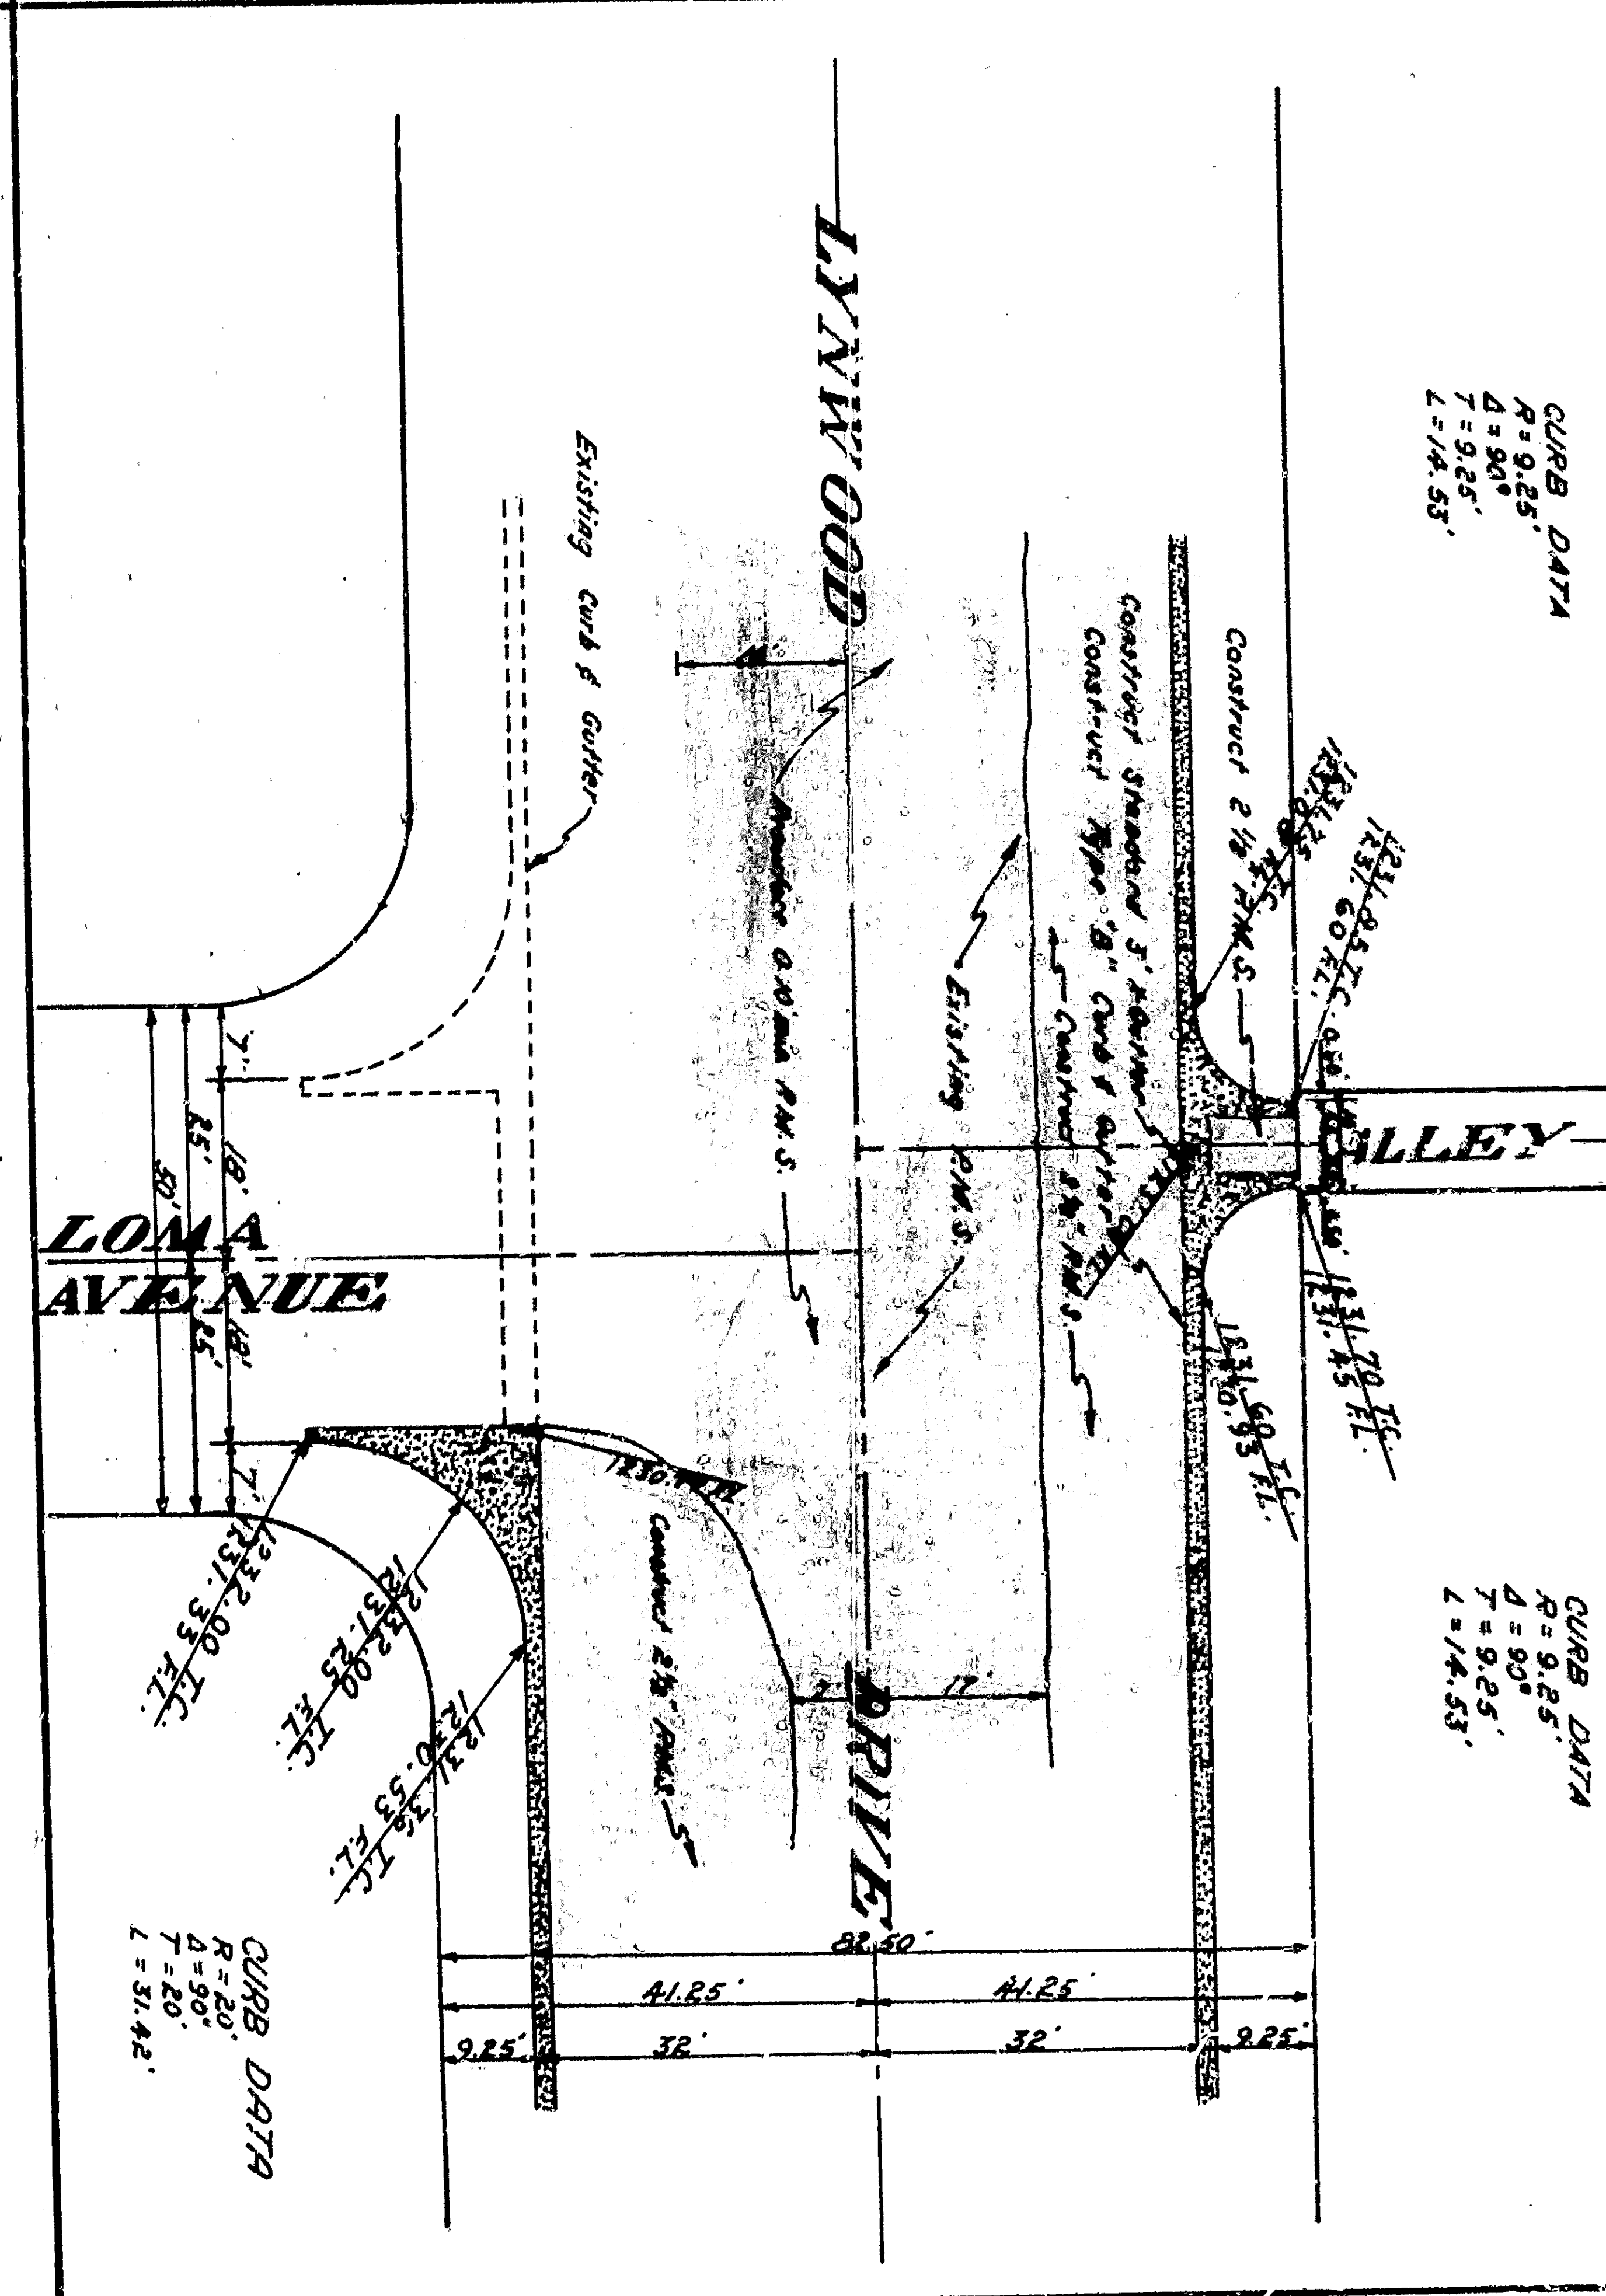
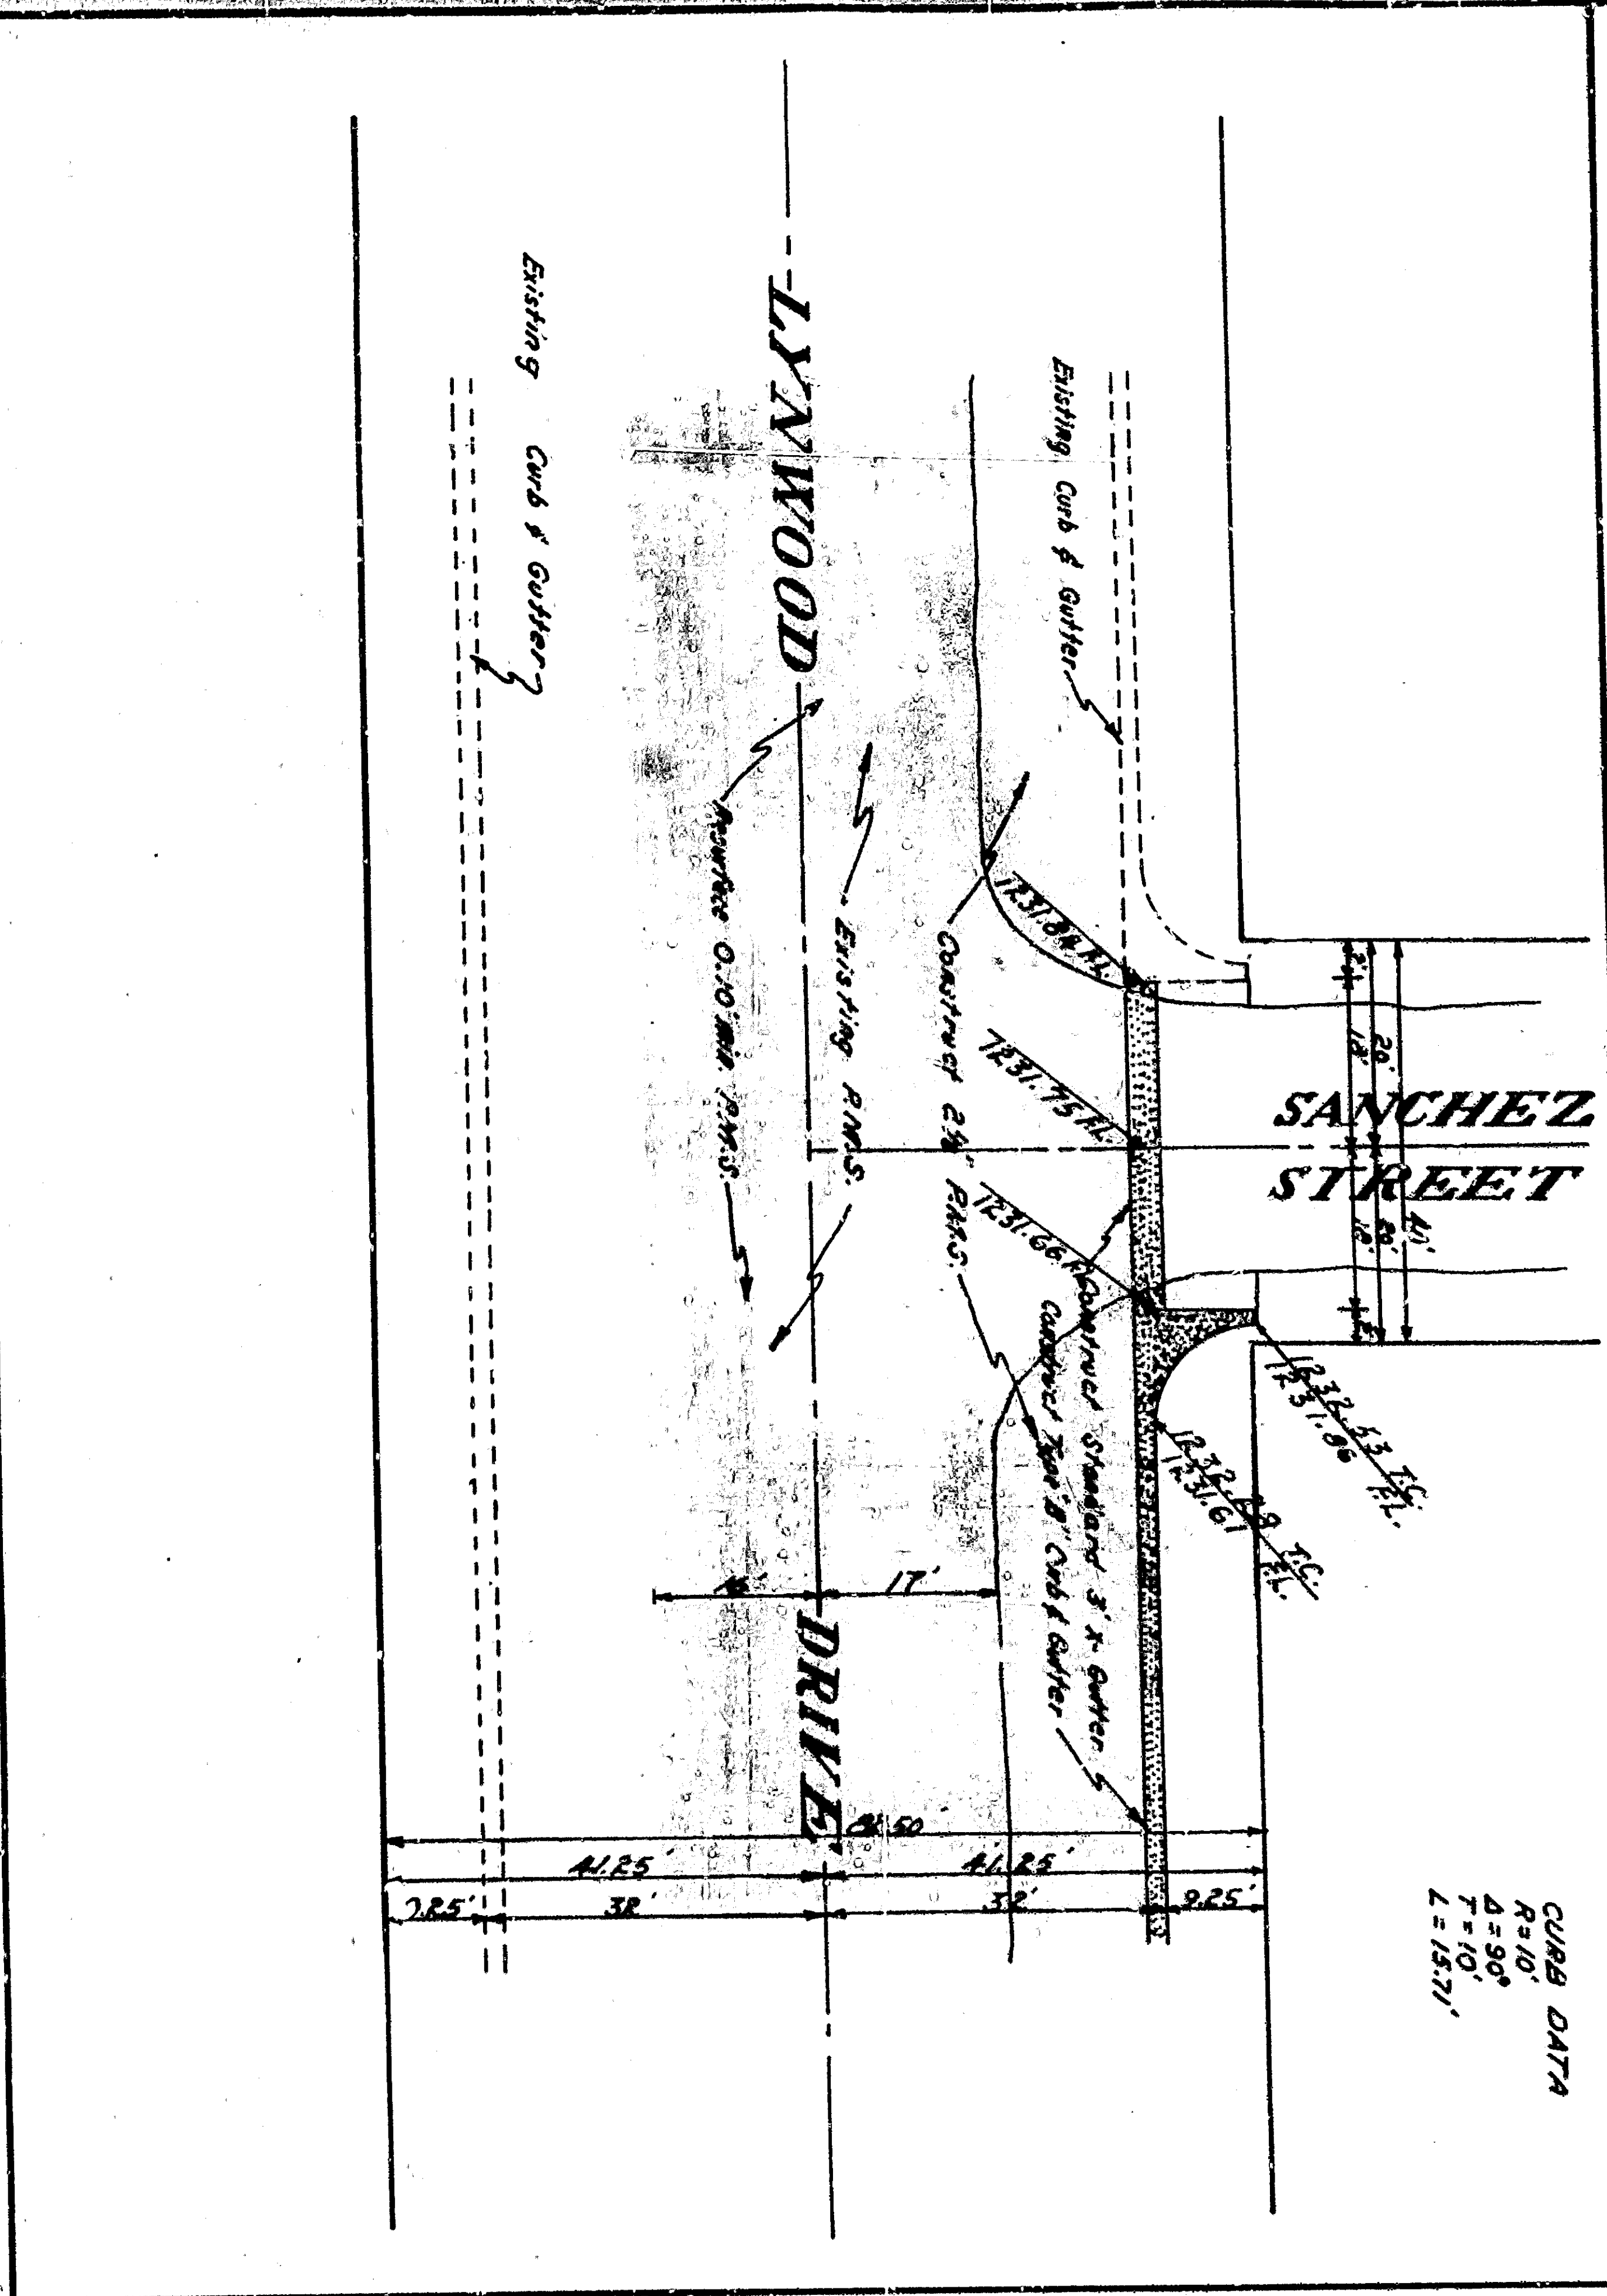
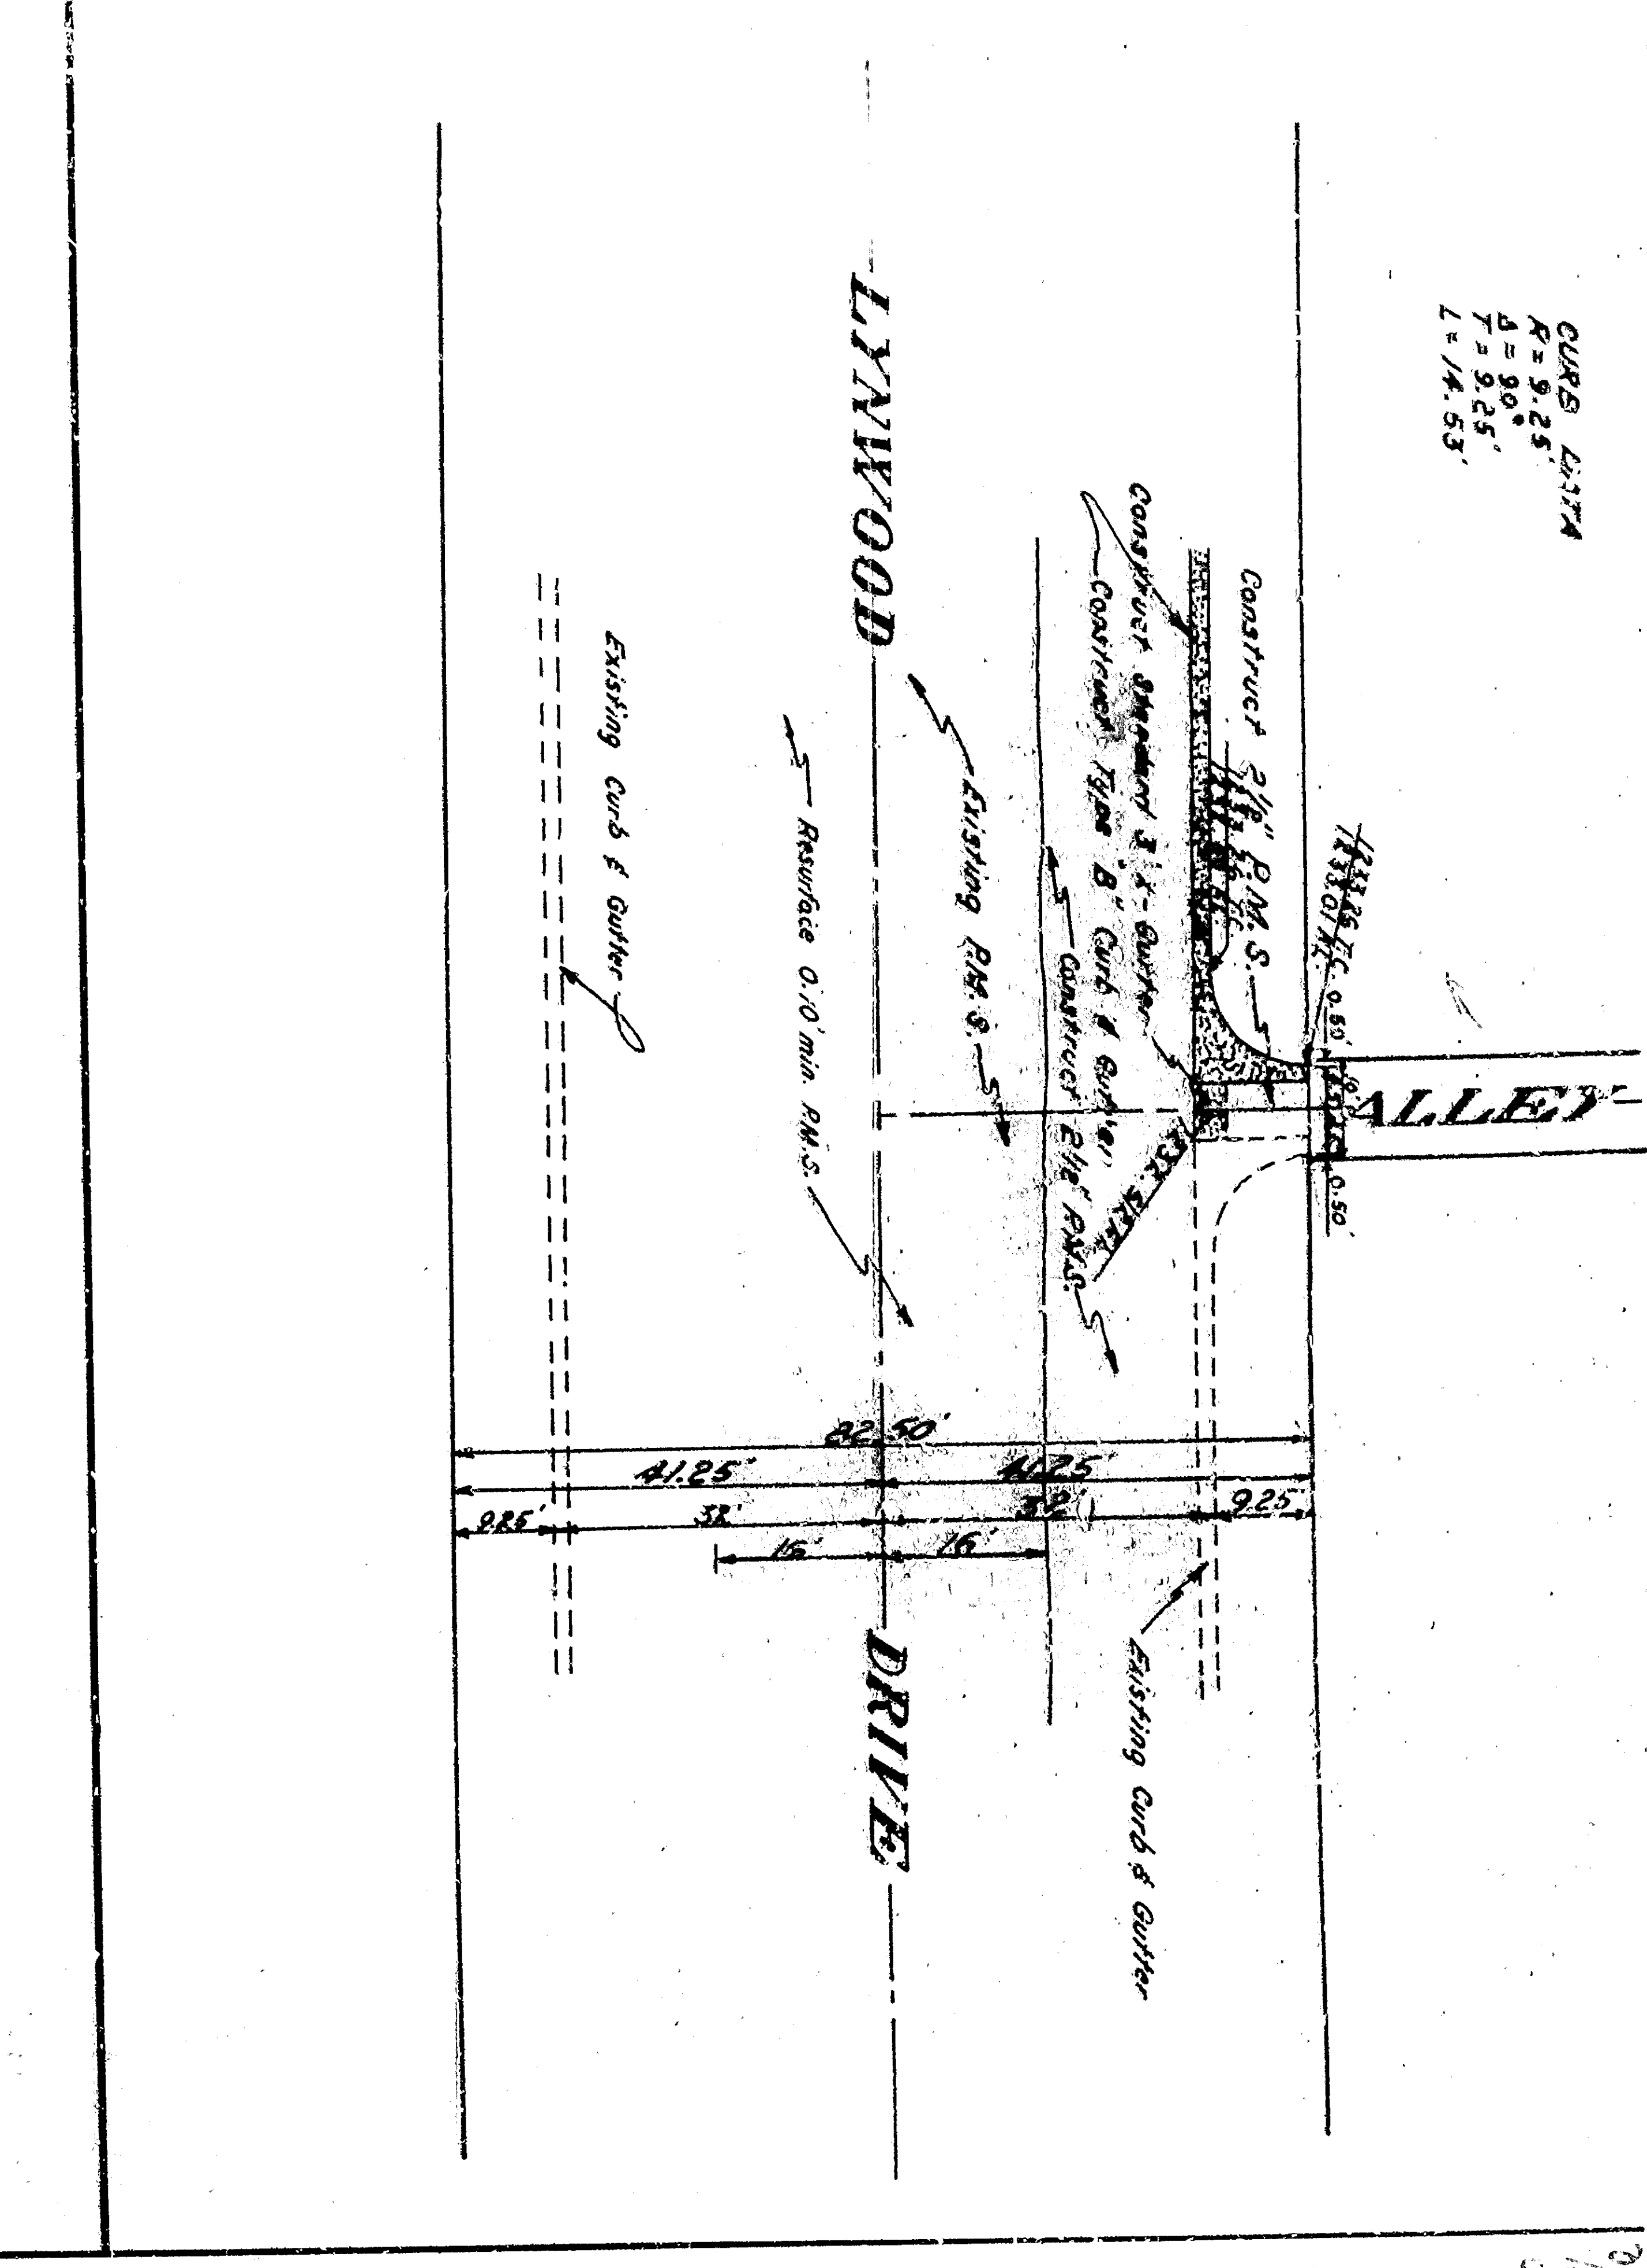
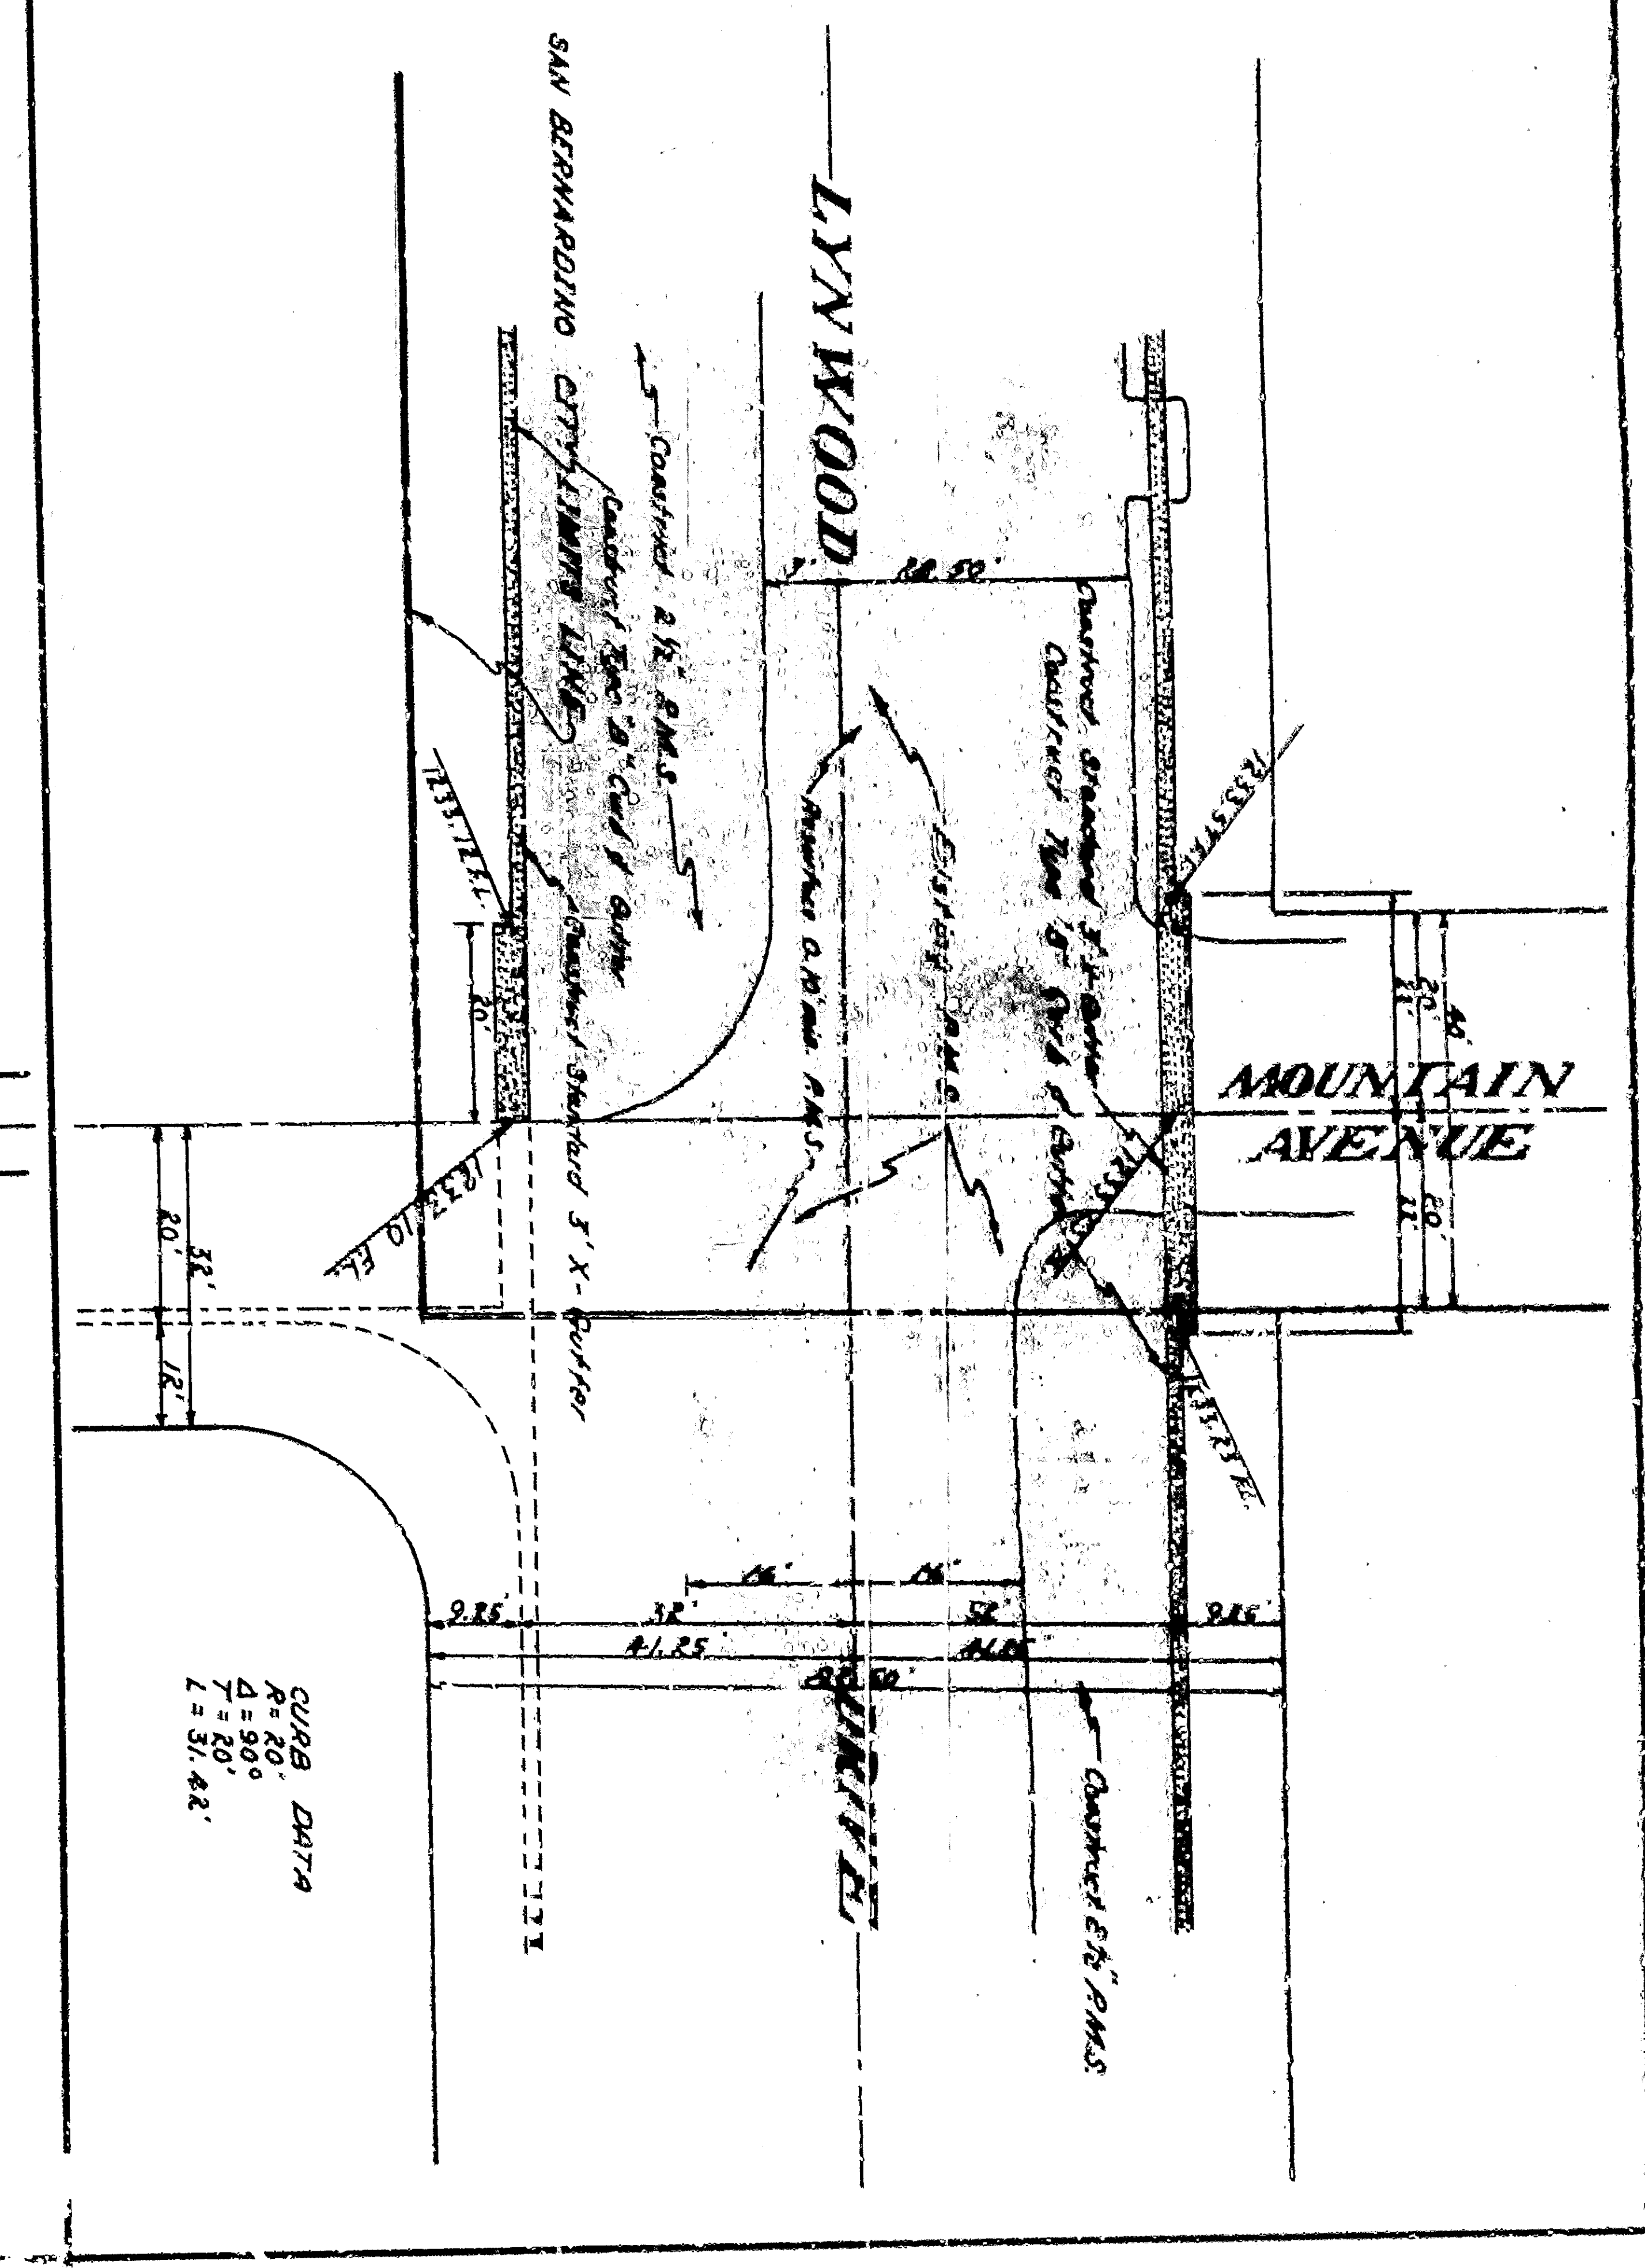


INTERSECTION DETAIL

SCALE: 1" = 20'

APPROVED	DATE	10/22/1963
REGISTERED CIVIL ENGINEER NO. 1850	CITY OF SAN BERNARDINO	DEPARTMENT OF ENGINEERING
DRAWING NO. 2900	QUINA, GUTIER & PAIZING	CITY OF SAN BERNARDINO
CHECKED BY DEAN	LYNWOOD DRIVE	CITY OF SAN BERNARDINO
9 SHEETS	VALLENCIA AVENUE TO DEL ROSA AVENUE	CITY OF SAN BERNARDINO

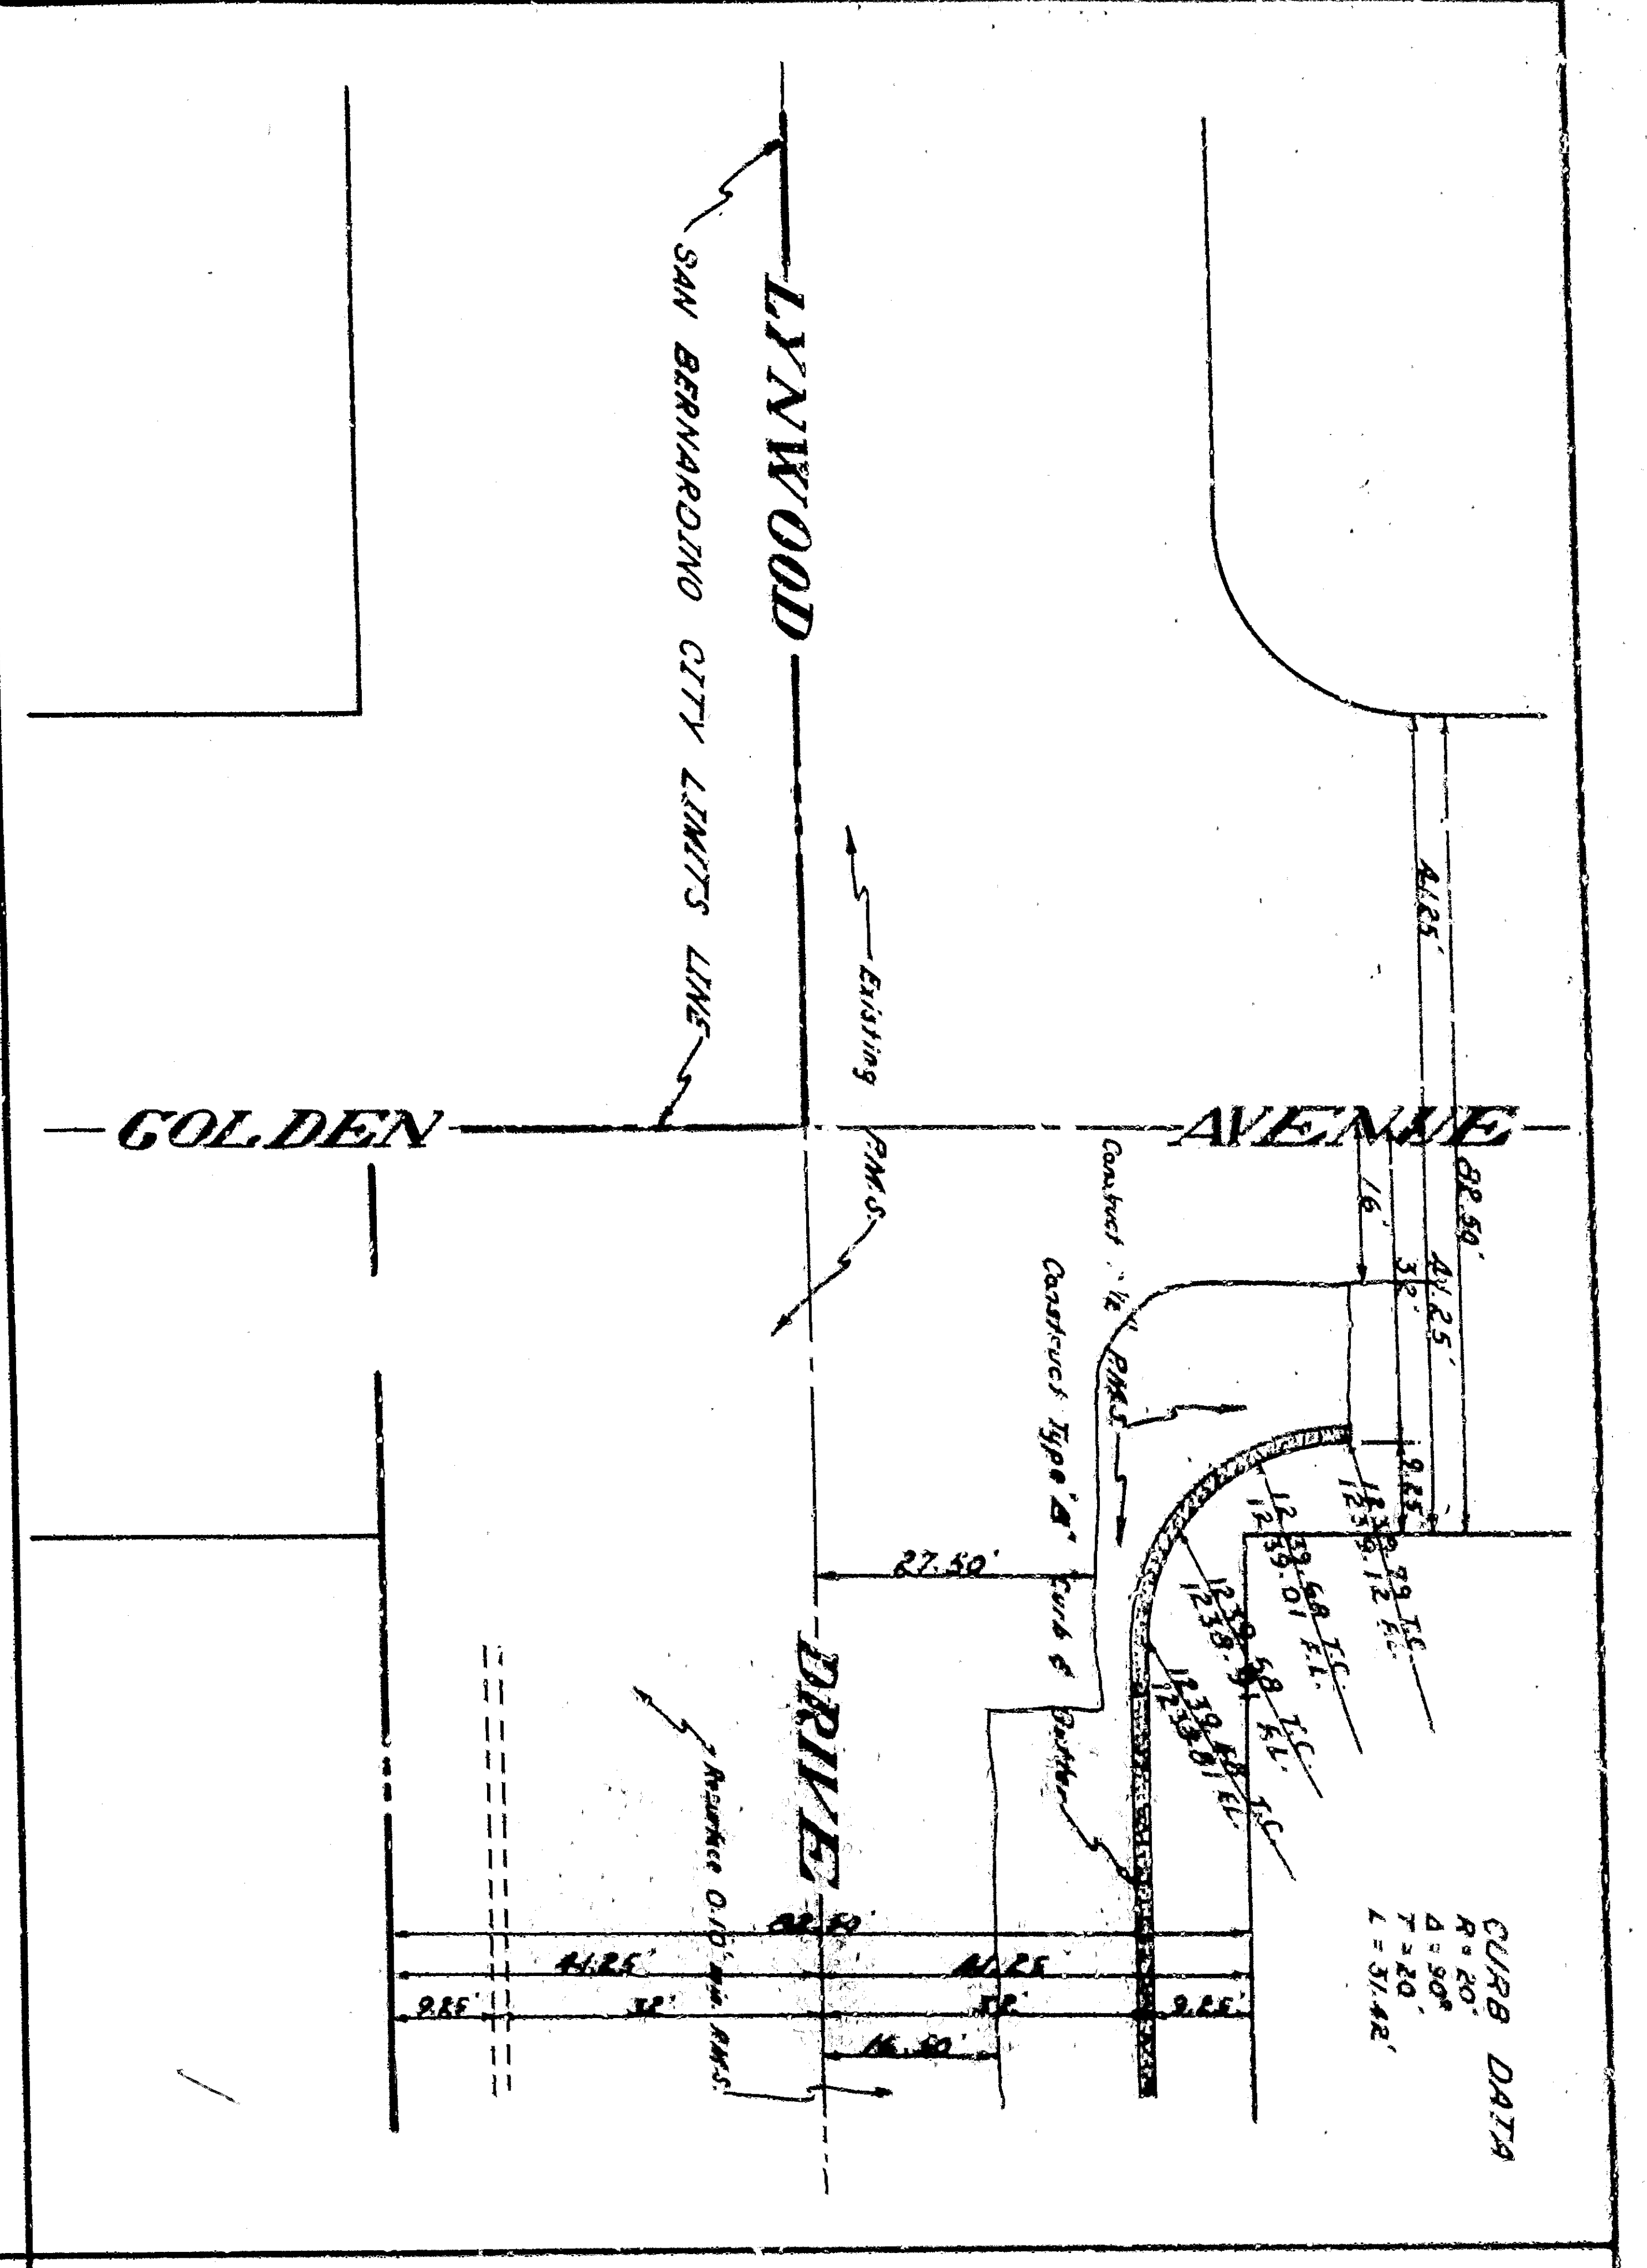

INTERSECTION DETAIL
SCALE: 1" = 20'

APPROVED	DATE	DESIGNED	CHECKED
<i>[Signature]</i>	10/22/1968	<i>[Signature]</i>	<i>[Signature]</i>
REGISTERED CIVIL ENGINEER NO. 1850		REGISTERED CIVIL ENGINEER NO. 1850	
DRAWING NO. 2900		CHECKED BY DEAN	
SHEET 9 OF 9		RECOMMENDED	
CITY OF SAN BERNARDINO		DEPARTMENT OF ENGINEERING	
CURB, GUTTER & PAVING		LYNWOOD DRIVE	
VALLENCIA AVENUE TO DEL ROSA AVENUE			