






SCALE  
HORIZONTAL 1"=40'  
VERTICAL 1"=8'

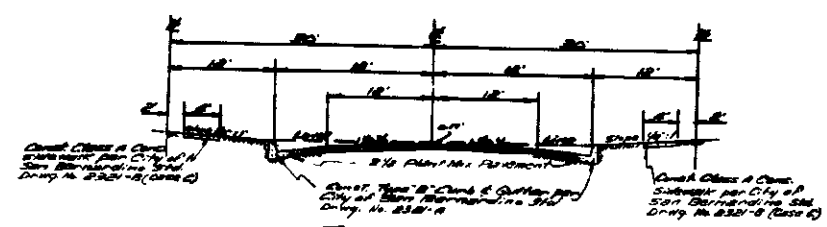


TYPICAL SECTION  
VINE ST., ROSALIND AVE., BURN EY ST., BELDEN ST.

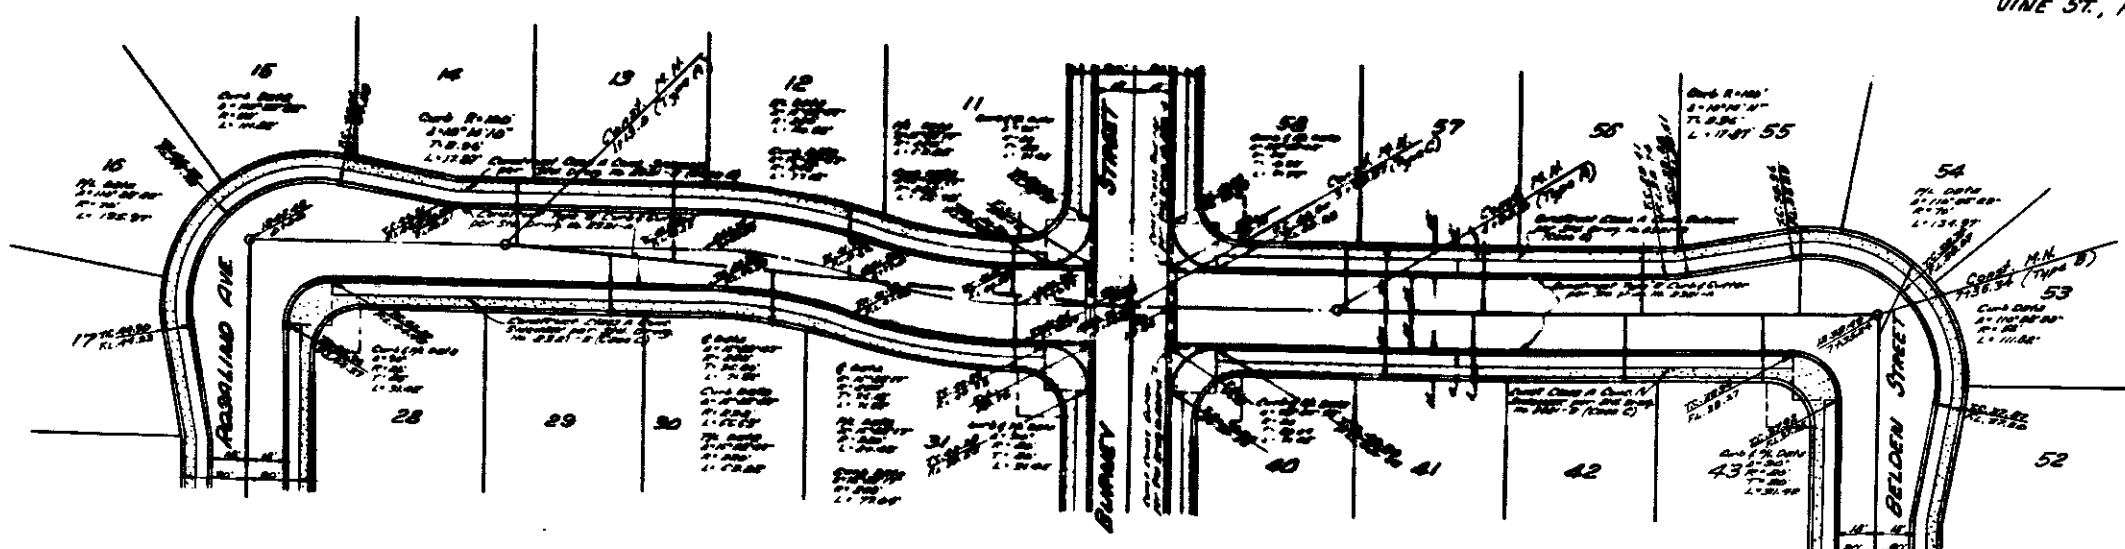


PLAN OF  
VINE STREET

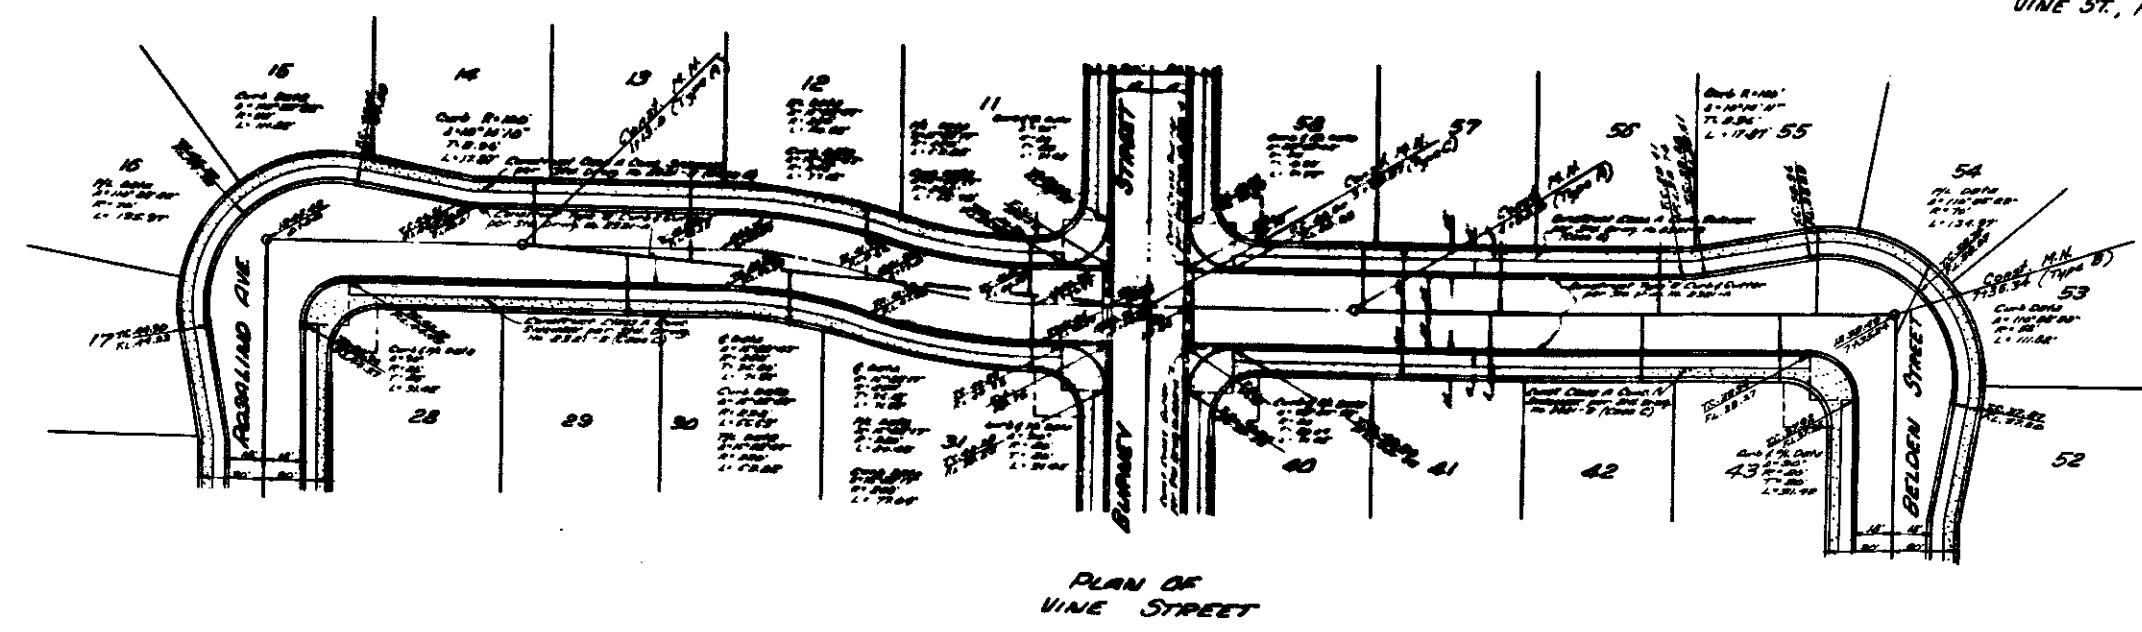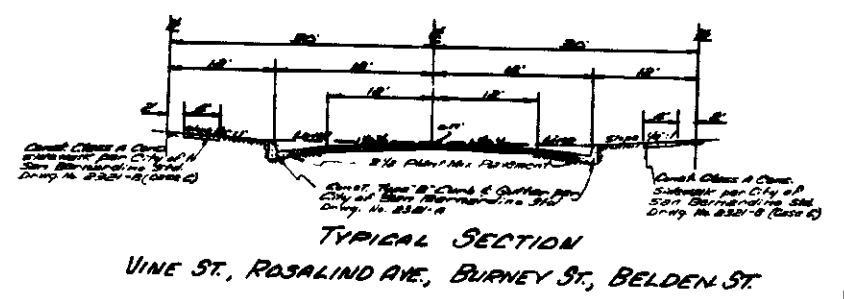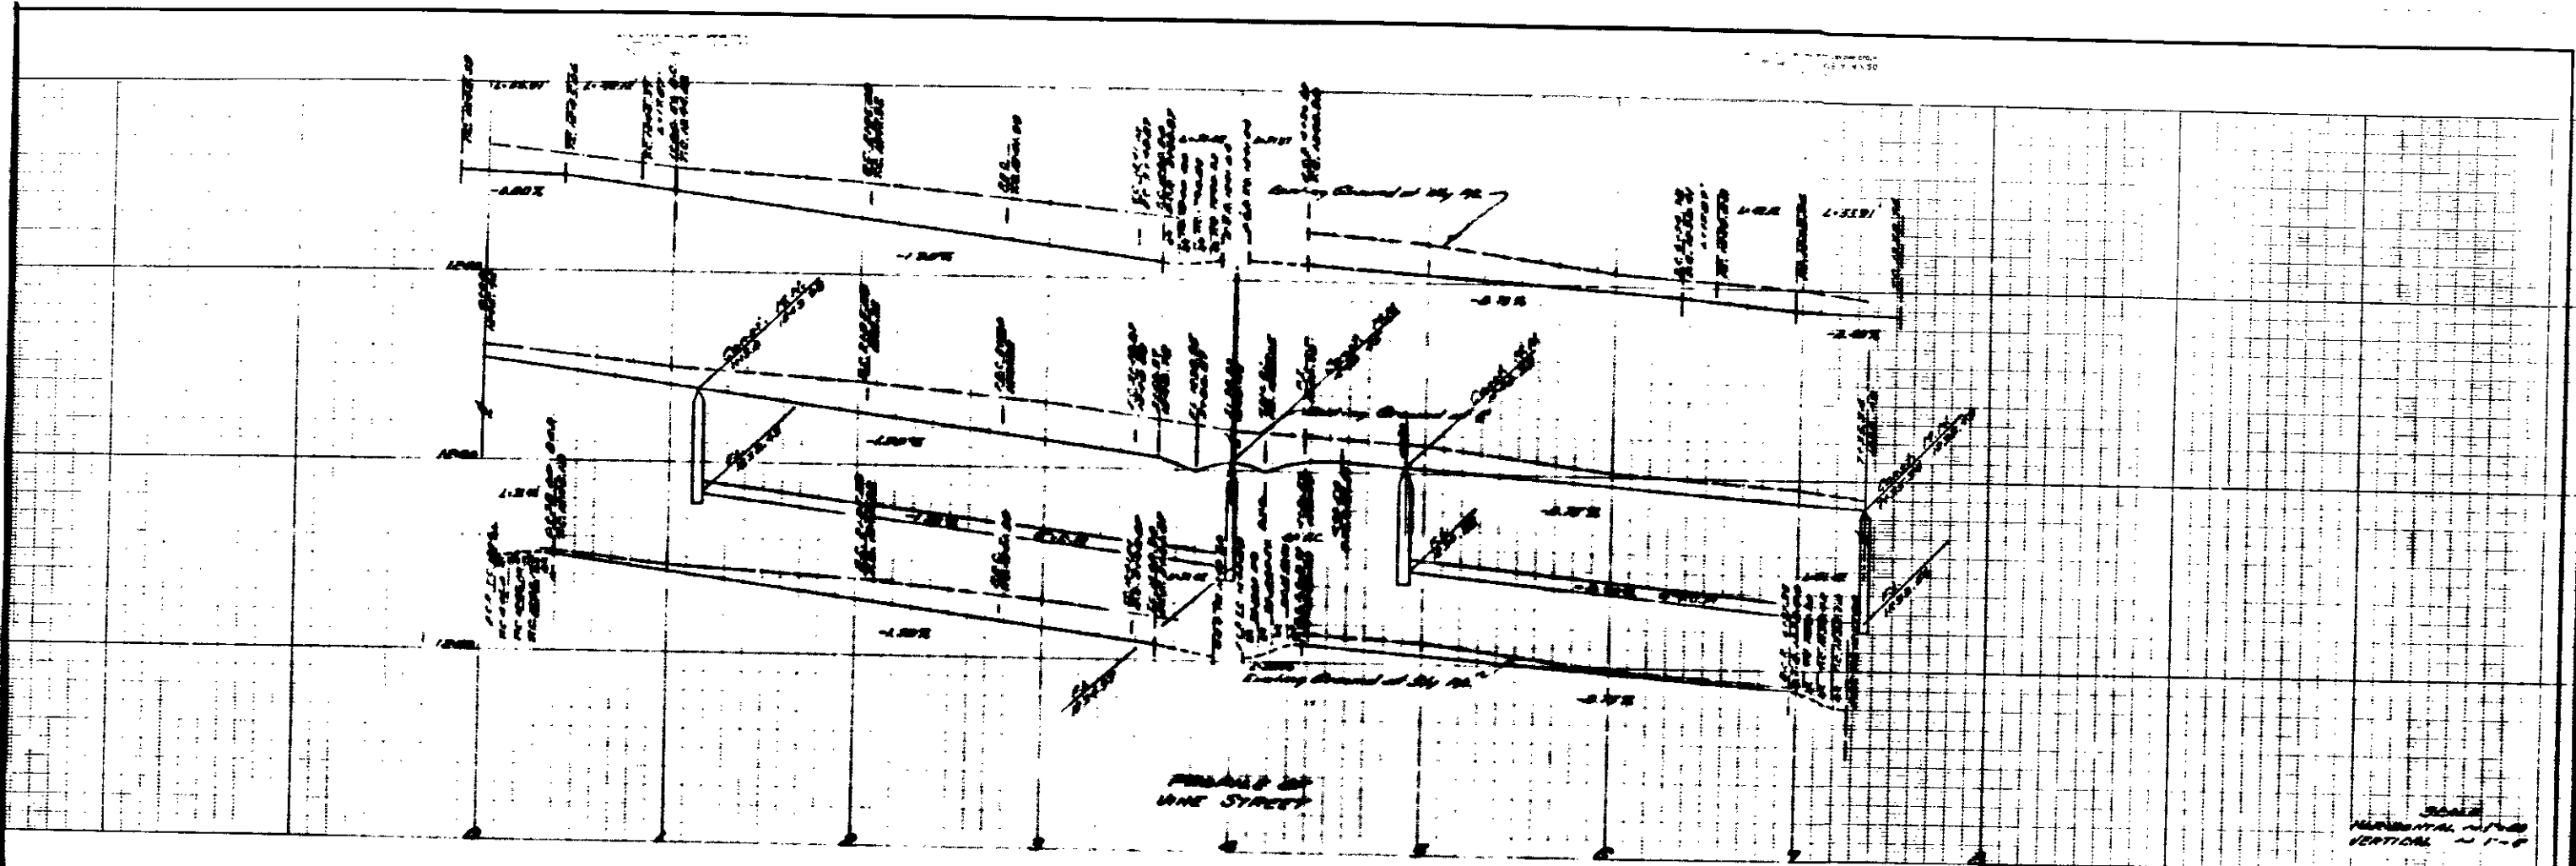


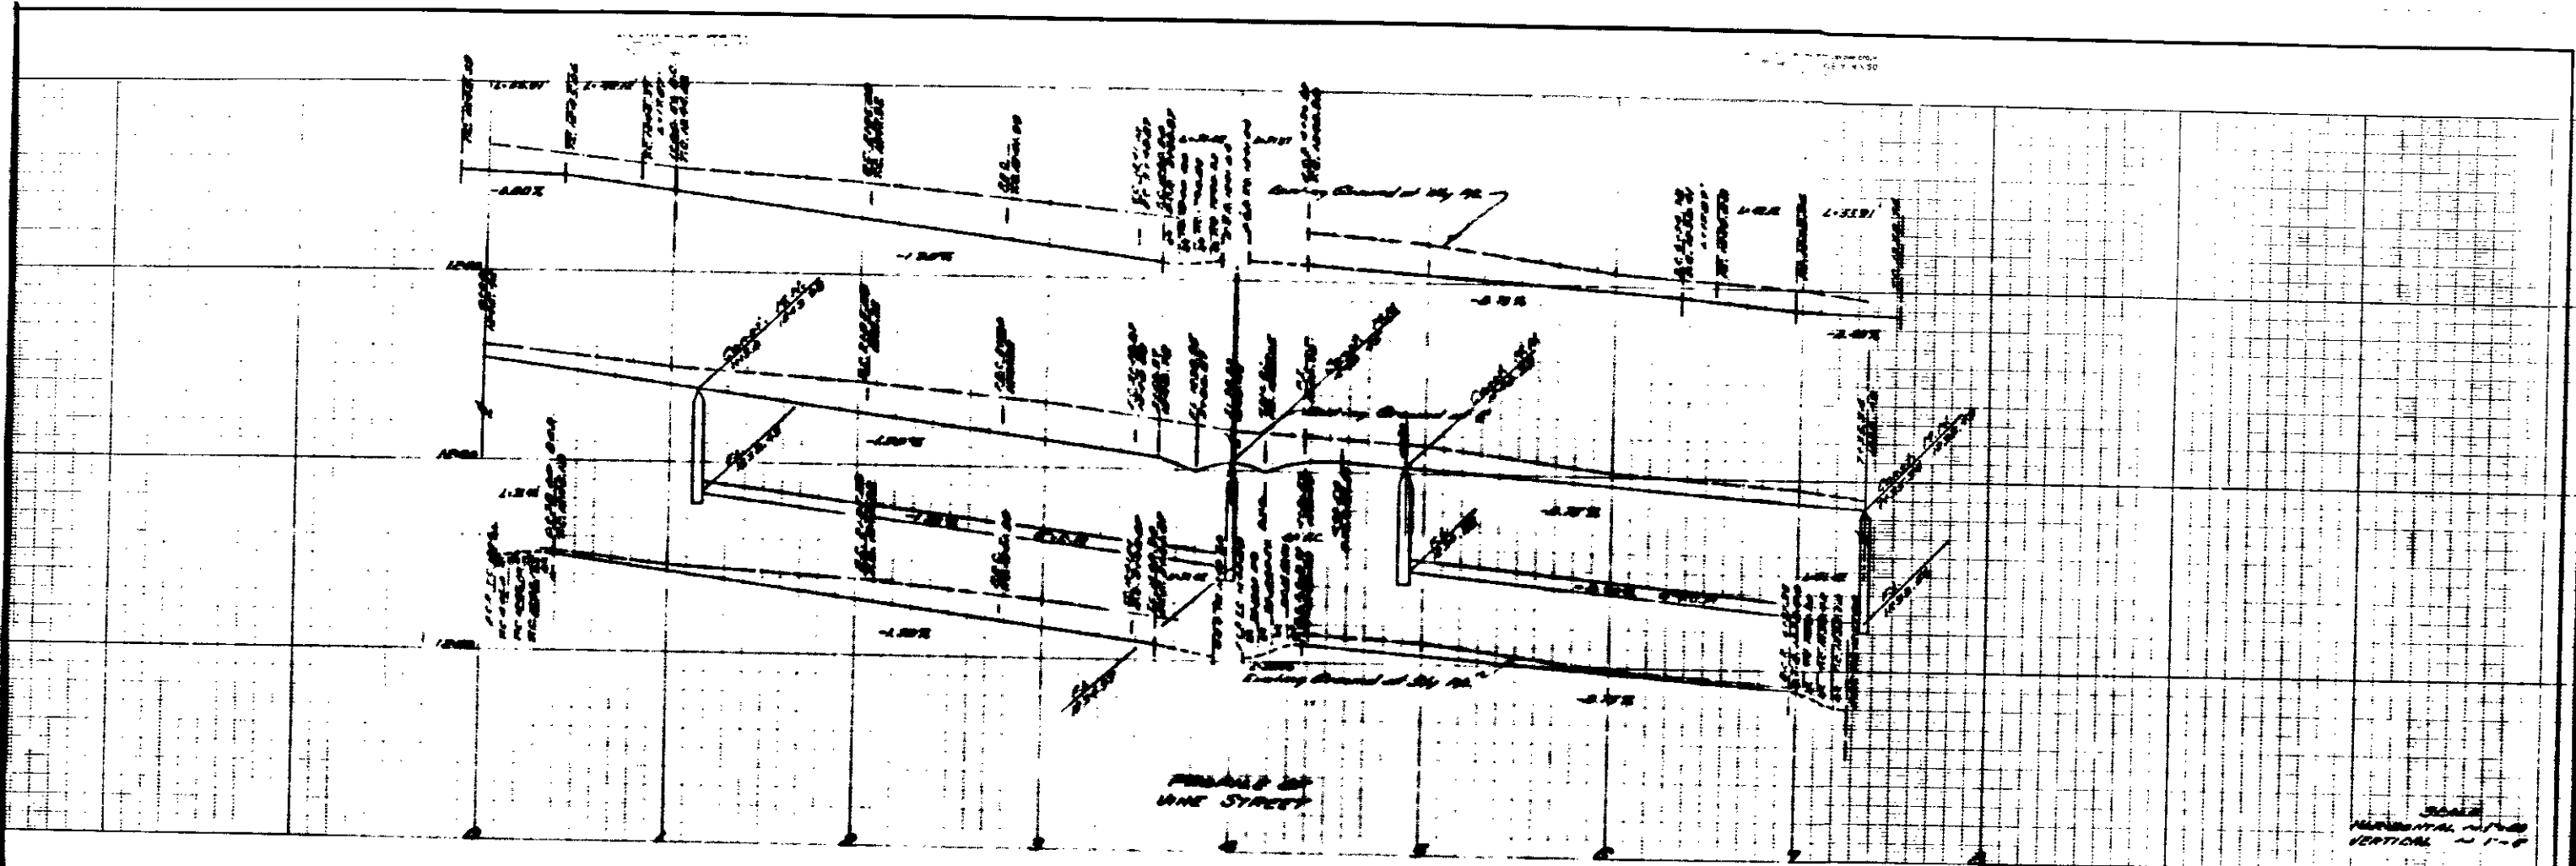




SCALE 1"=40'

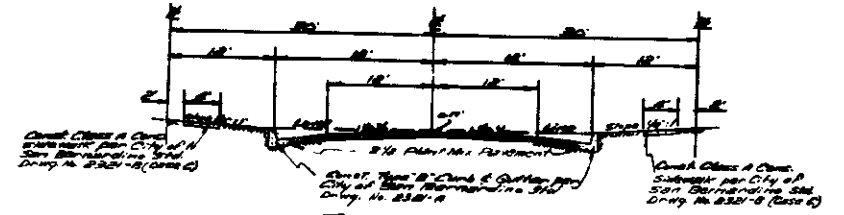


TYPICAL SECTION  
VINE ST., ROSALIND AVE., BURNEY ST., BELDEN ST.

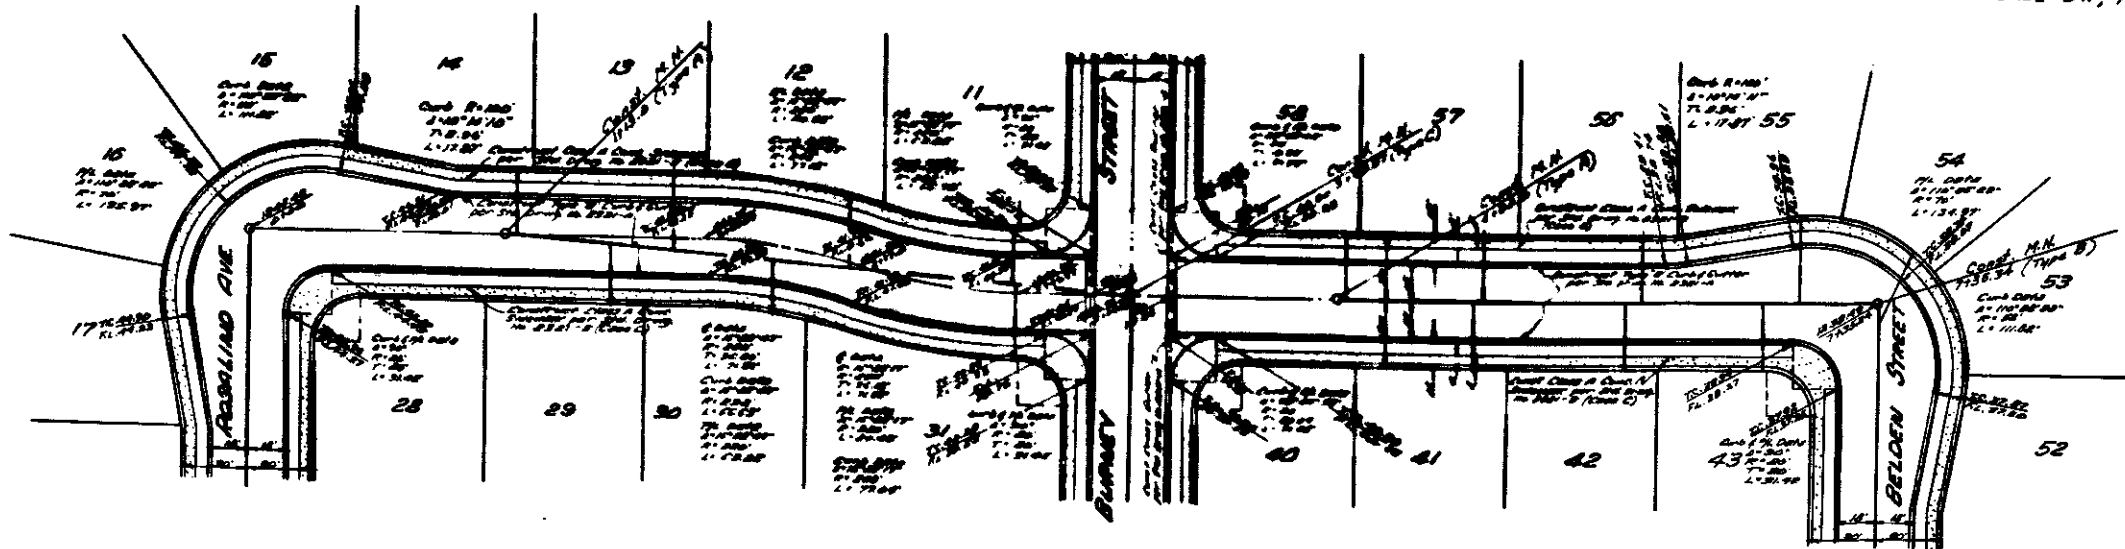

PLAN OF  
VINE STREET

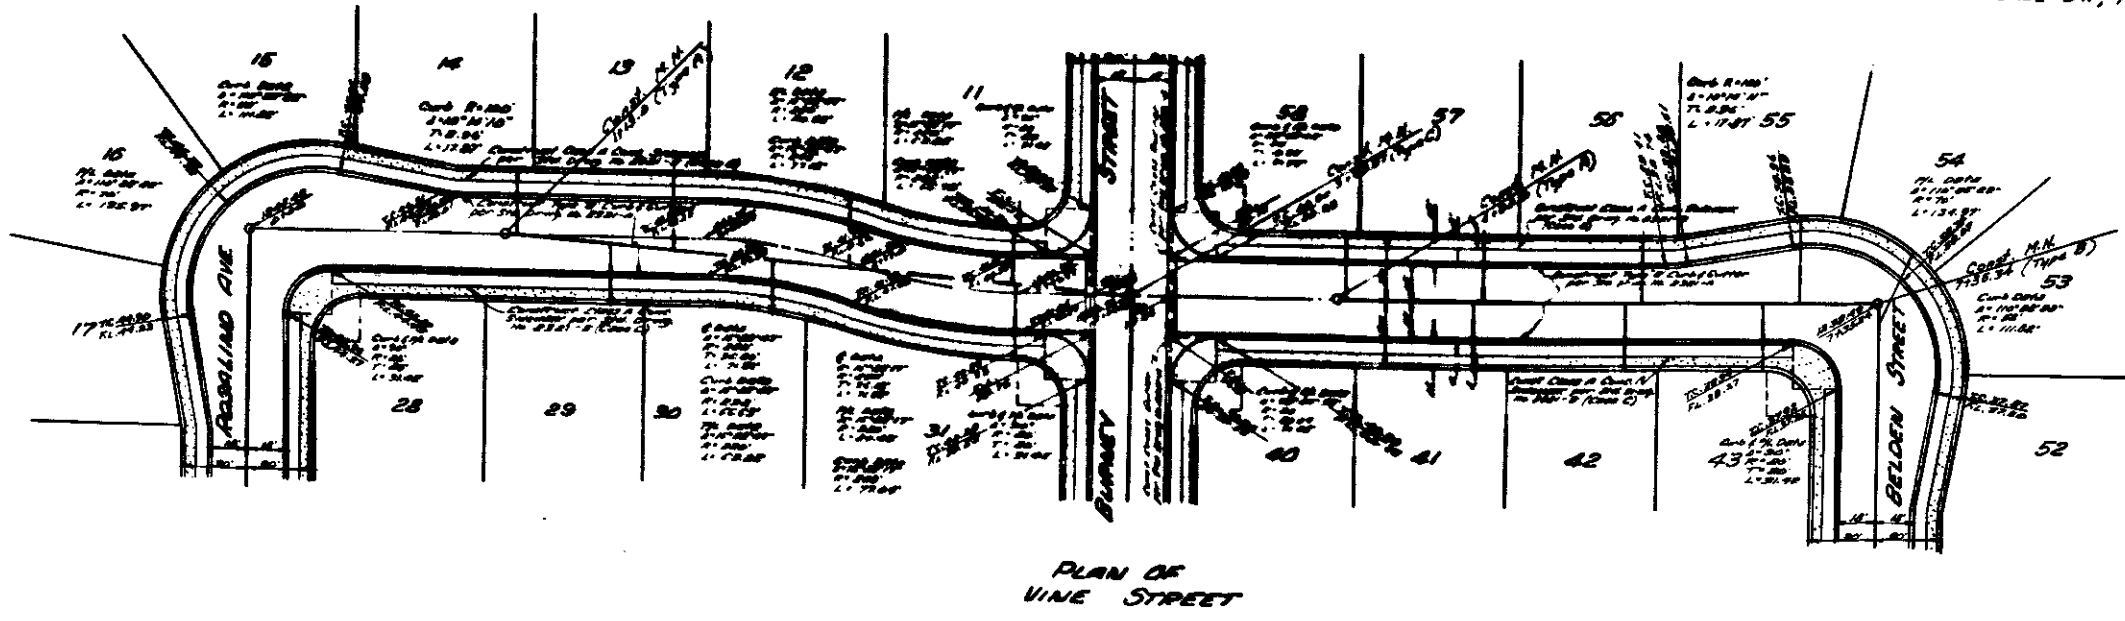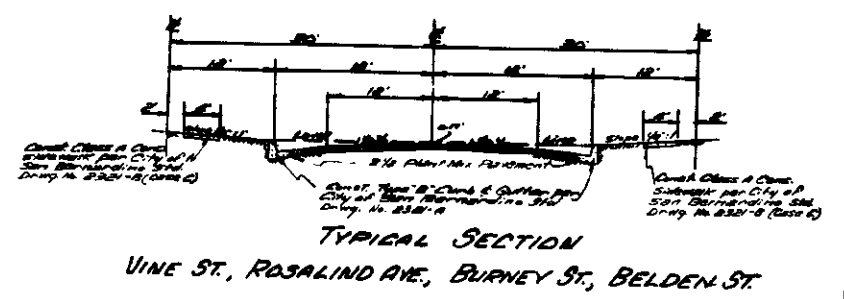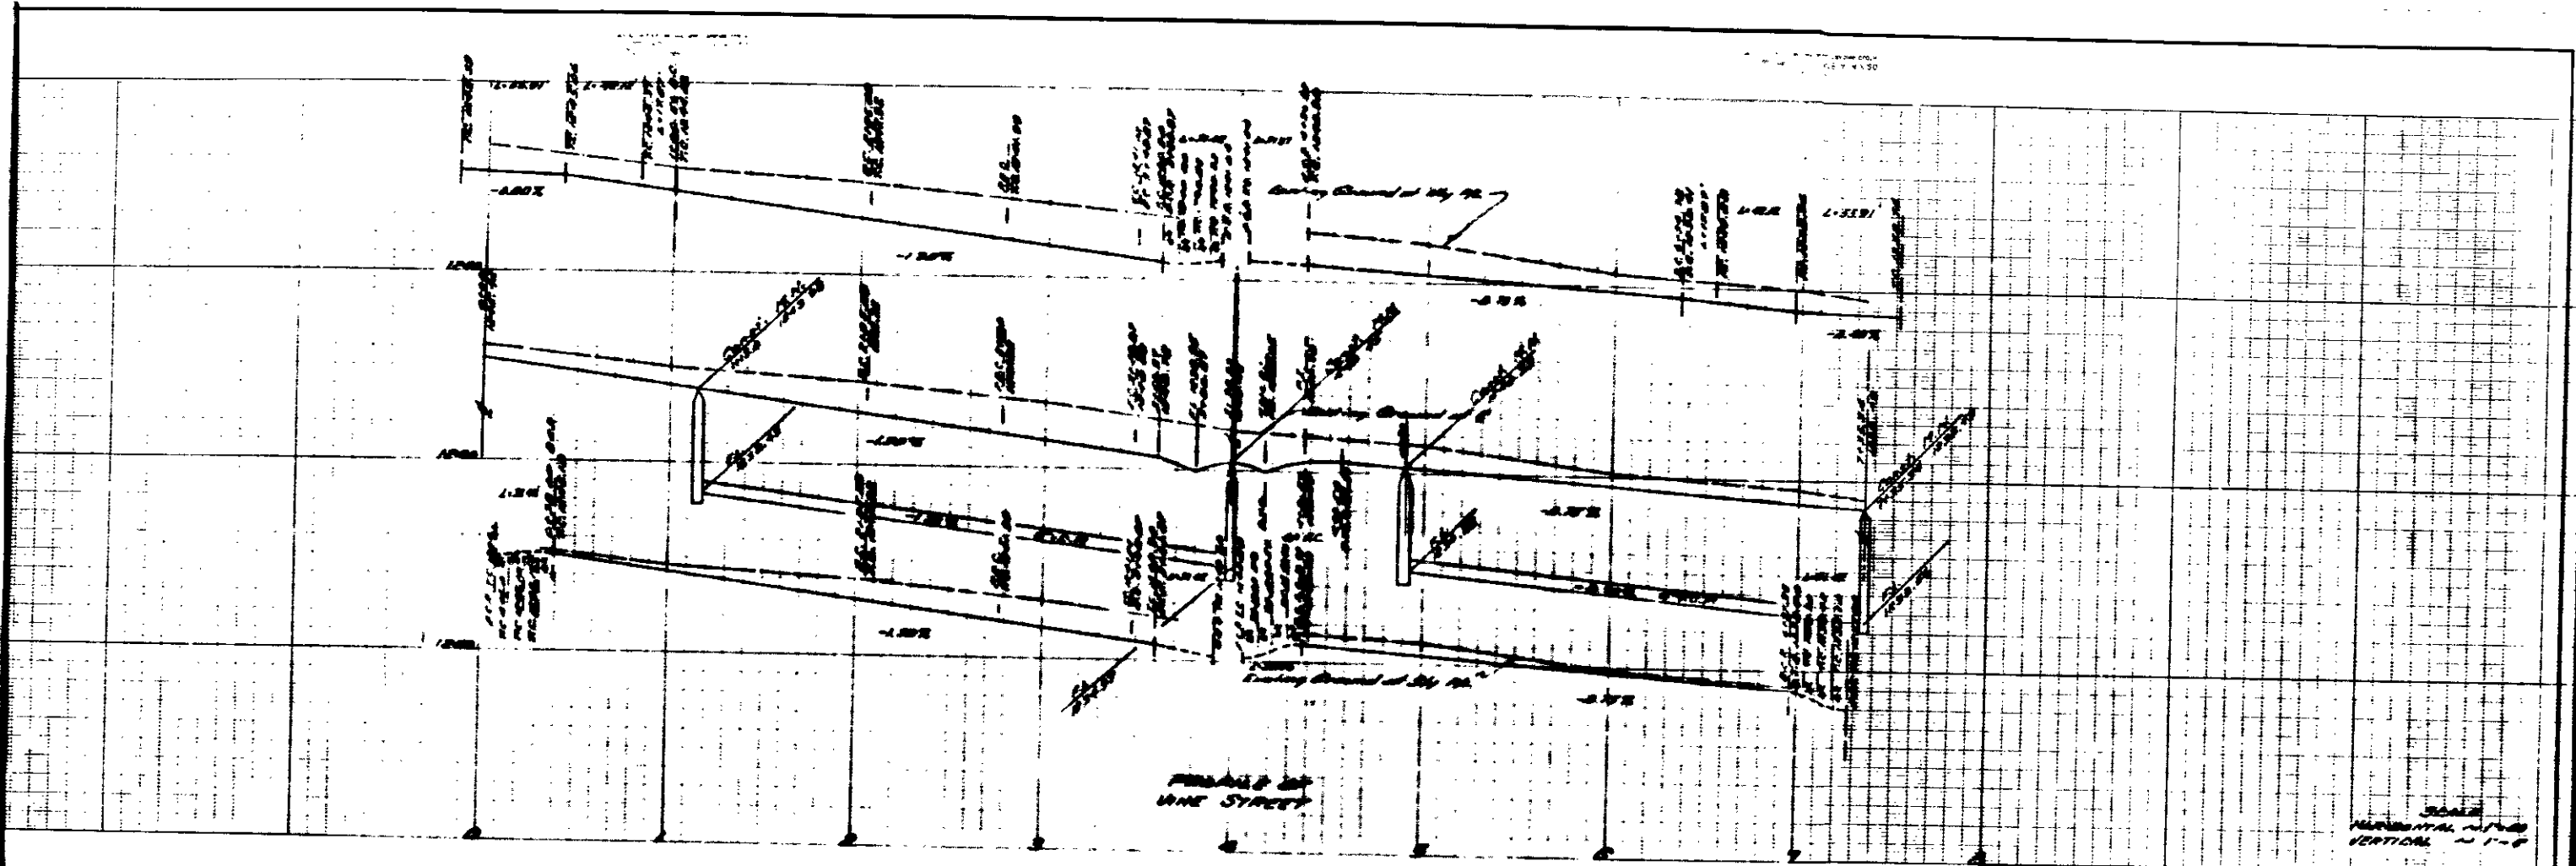


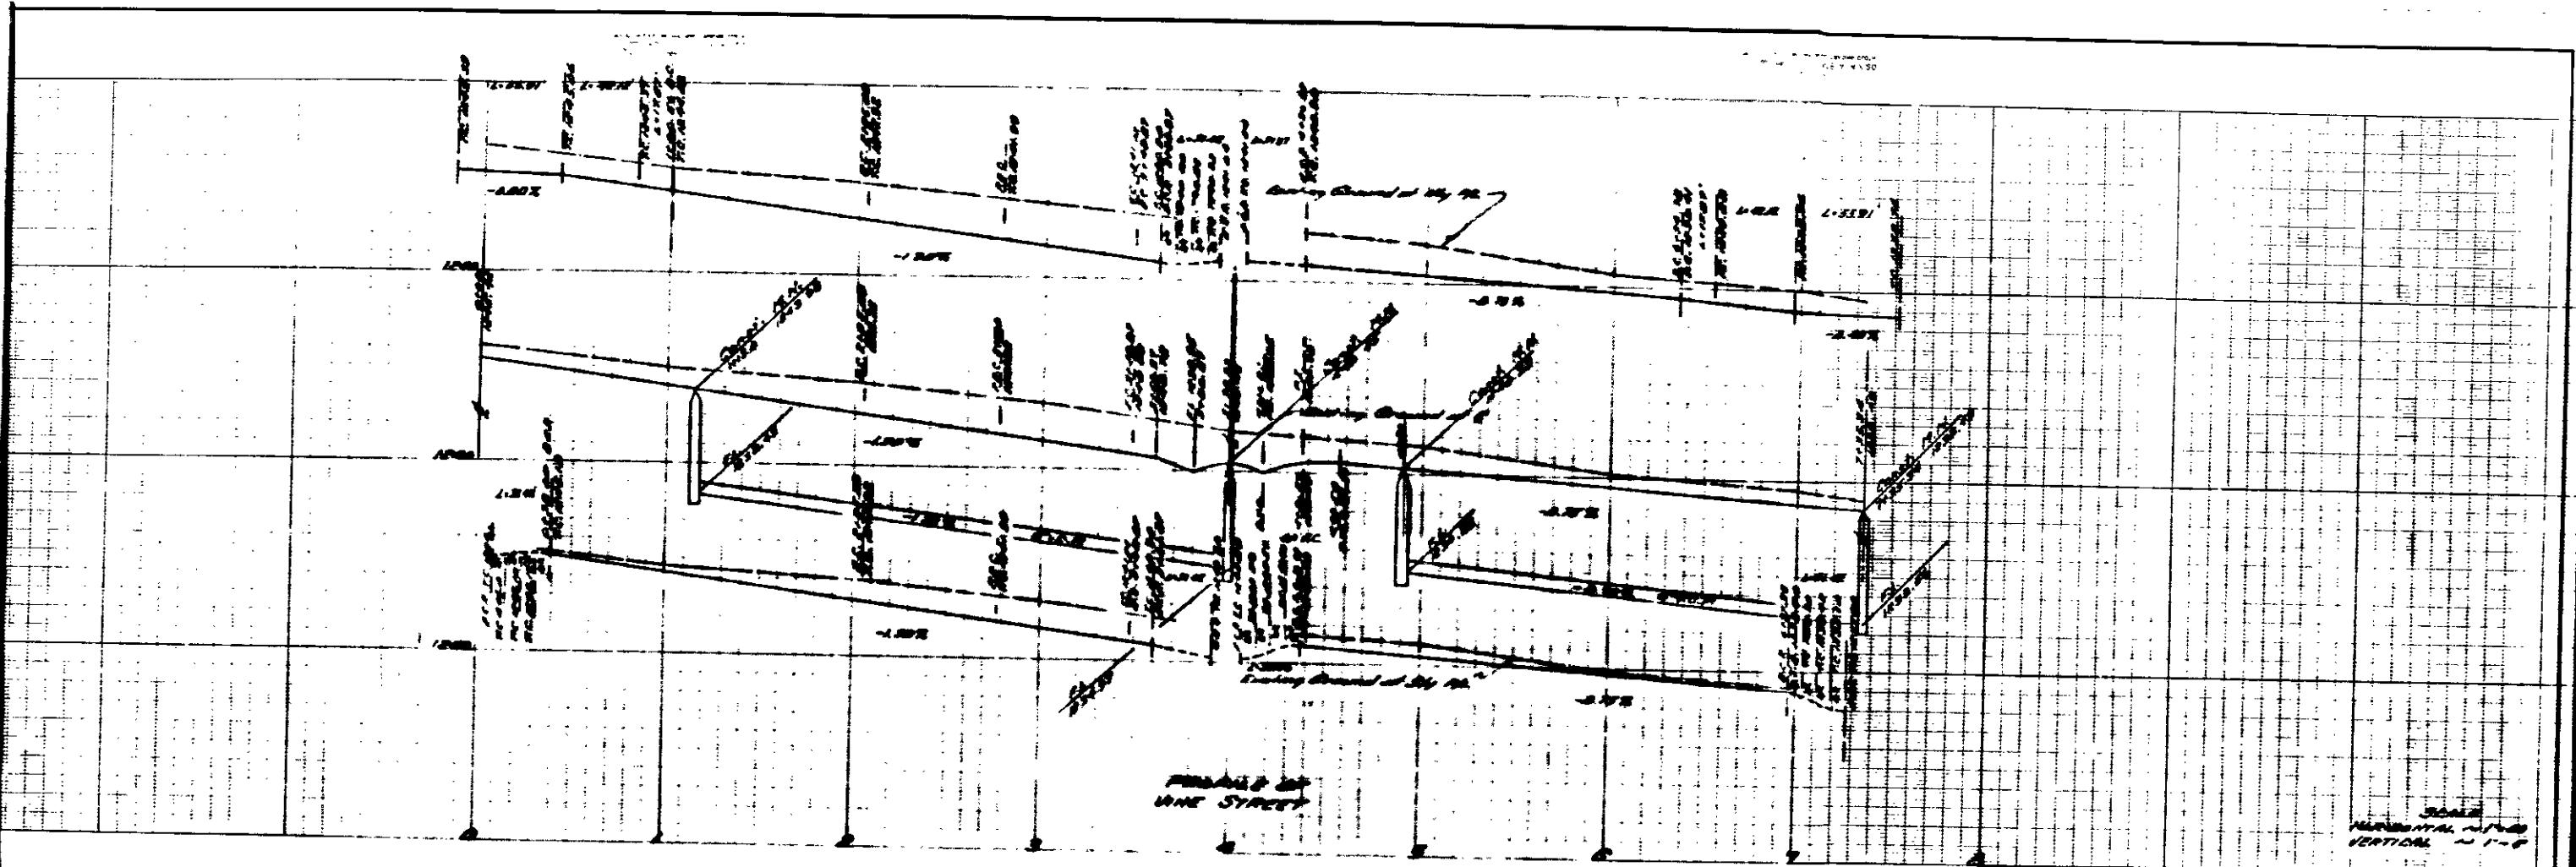


SCALE  
HORIZONTAL 1" = 40'  
VERTICAL 1" = 8'



SCALE 1" = 40'

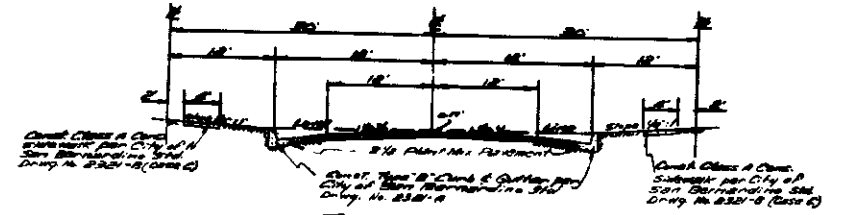

TYPICAL SECTION  
VINE ST., ROSALIND AVE., BURNEY ST., BELDEN ST.

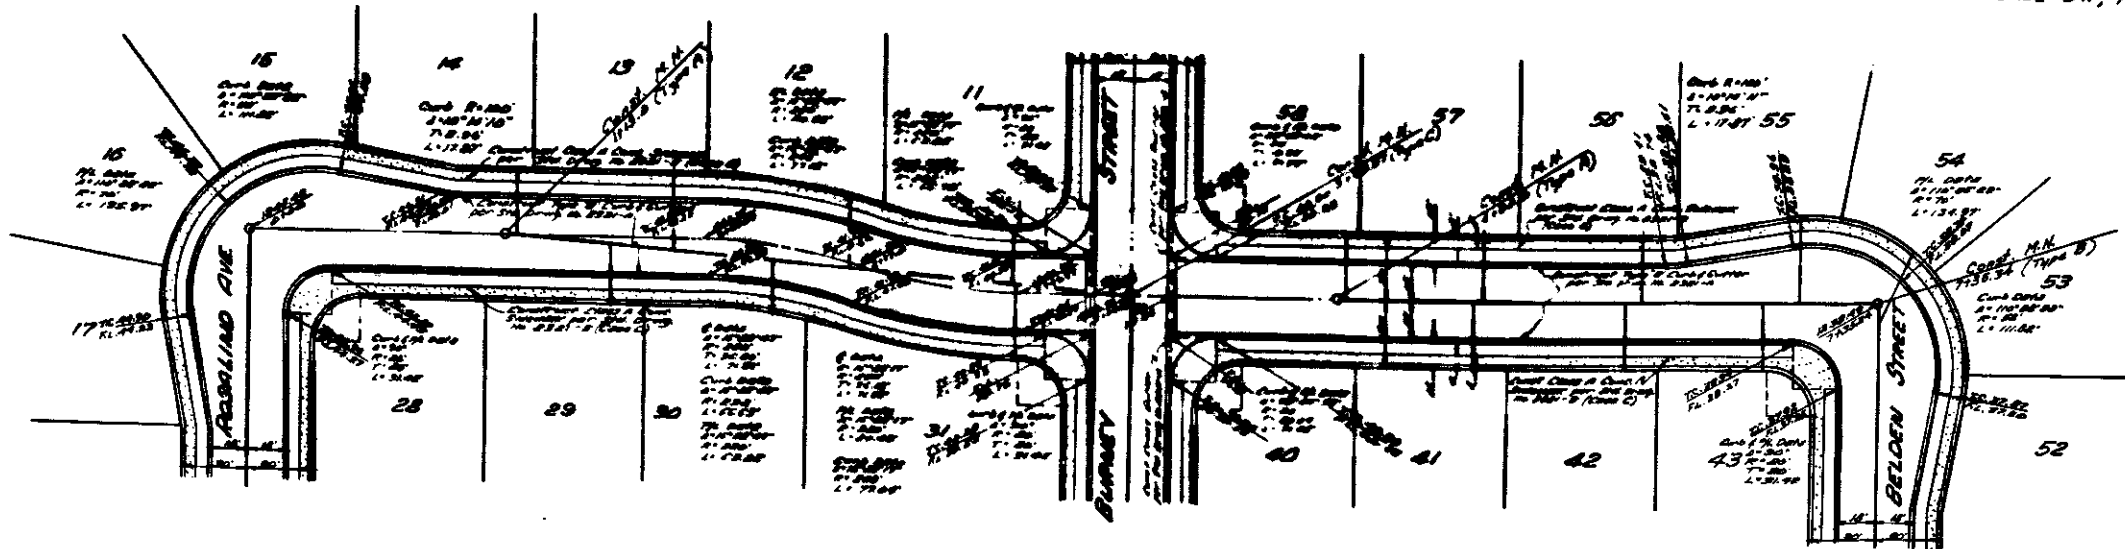

PLAN OF  
VINE STREET