


PLAN "E" STREET (CON 1)
Scale: 1" = 40'

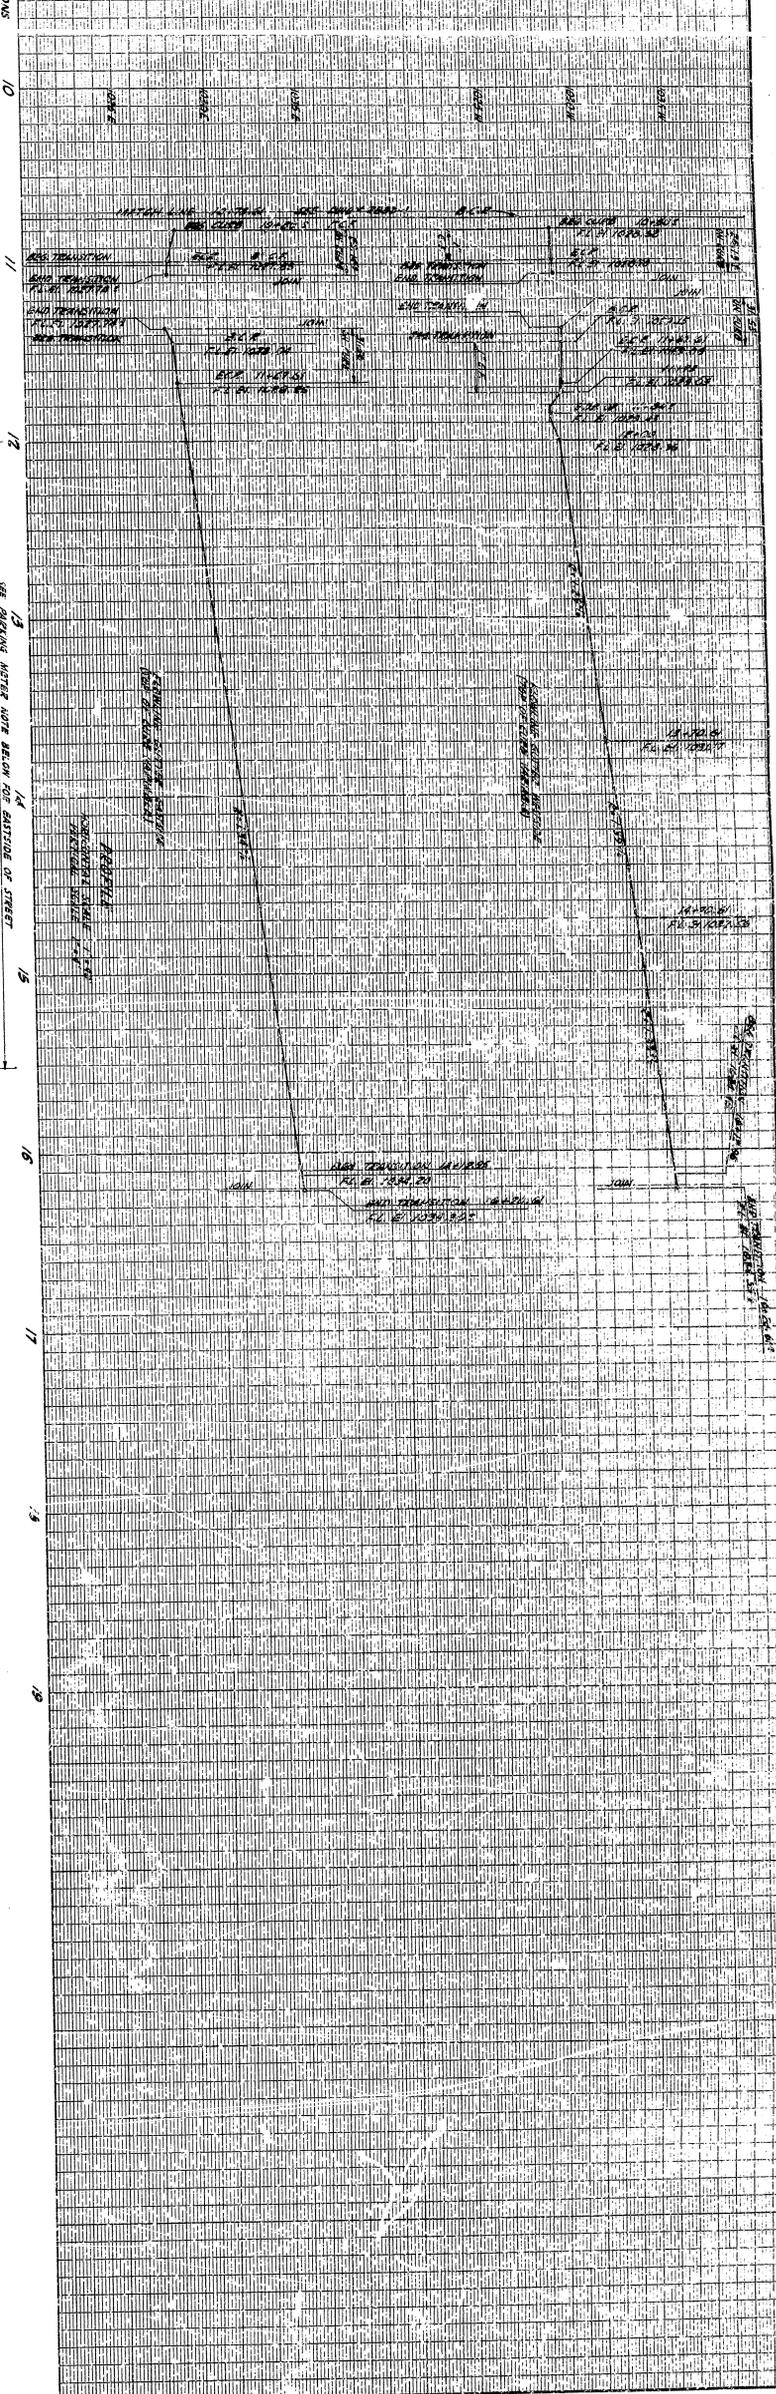

SEE SHEET NO. 1 FOR GENERAL NOTES.
DEPARTMENT OF ENGINEERING
CITY OF SAN BERNARDINO

ACCEPTED BY: <i>[Signature]</i> STAFF ENGINEER	PROJECT AREA NO. 1 CALIF. R.I.O.	DEPARTMENT OF ENGINEERING CITY OF SAN BERNARDINO	PROJECT AREA NO. 1 "E" STREET (CON 1) (RIALTO AVE TO 150 FT SOUTH OF SECOND STREET)
REGISTERED CIVIL ENGINEER NO. 217		REGISTERED CIVIL ENGINEER NO. 217	
APPROVED BY: <i>[Signature]</i> CITY ENGINEER		APPROVED BY: <i>[Signature]</i> CITY ENGINEER	
REGISTERED CIVIL ENGINEER NO. 217		REGISTERED CIVIL ENGINEER NO. 217	
REFERENCE	DRAWING NO.	REFERENCE	DRAWING NO.
CHECKED BY: <i>[Signature]</i>	2033	CHECKED BY: <i>[Signature]</i>	2033
	SHEET 2 OF 3 SHEETS		SHEET 2 OF 3 SHEETS