



NOTE: All elevations shown on Plan and Plan are from line elevations.

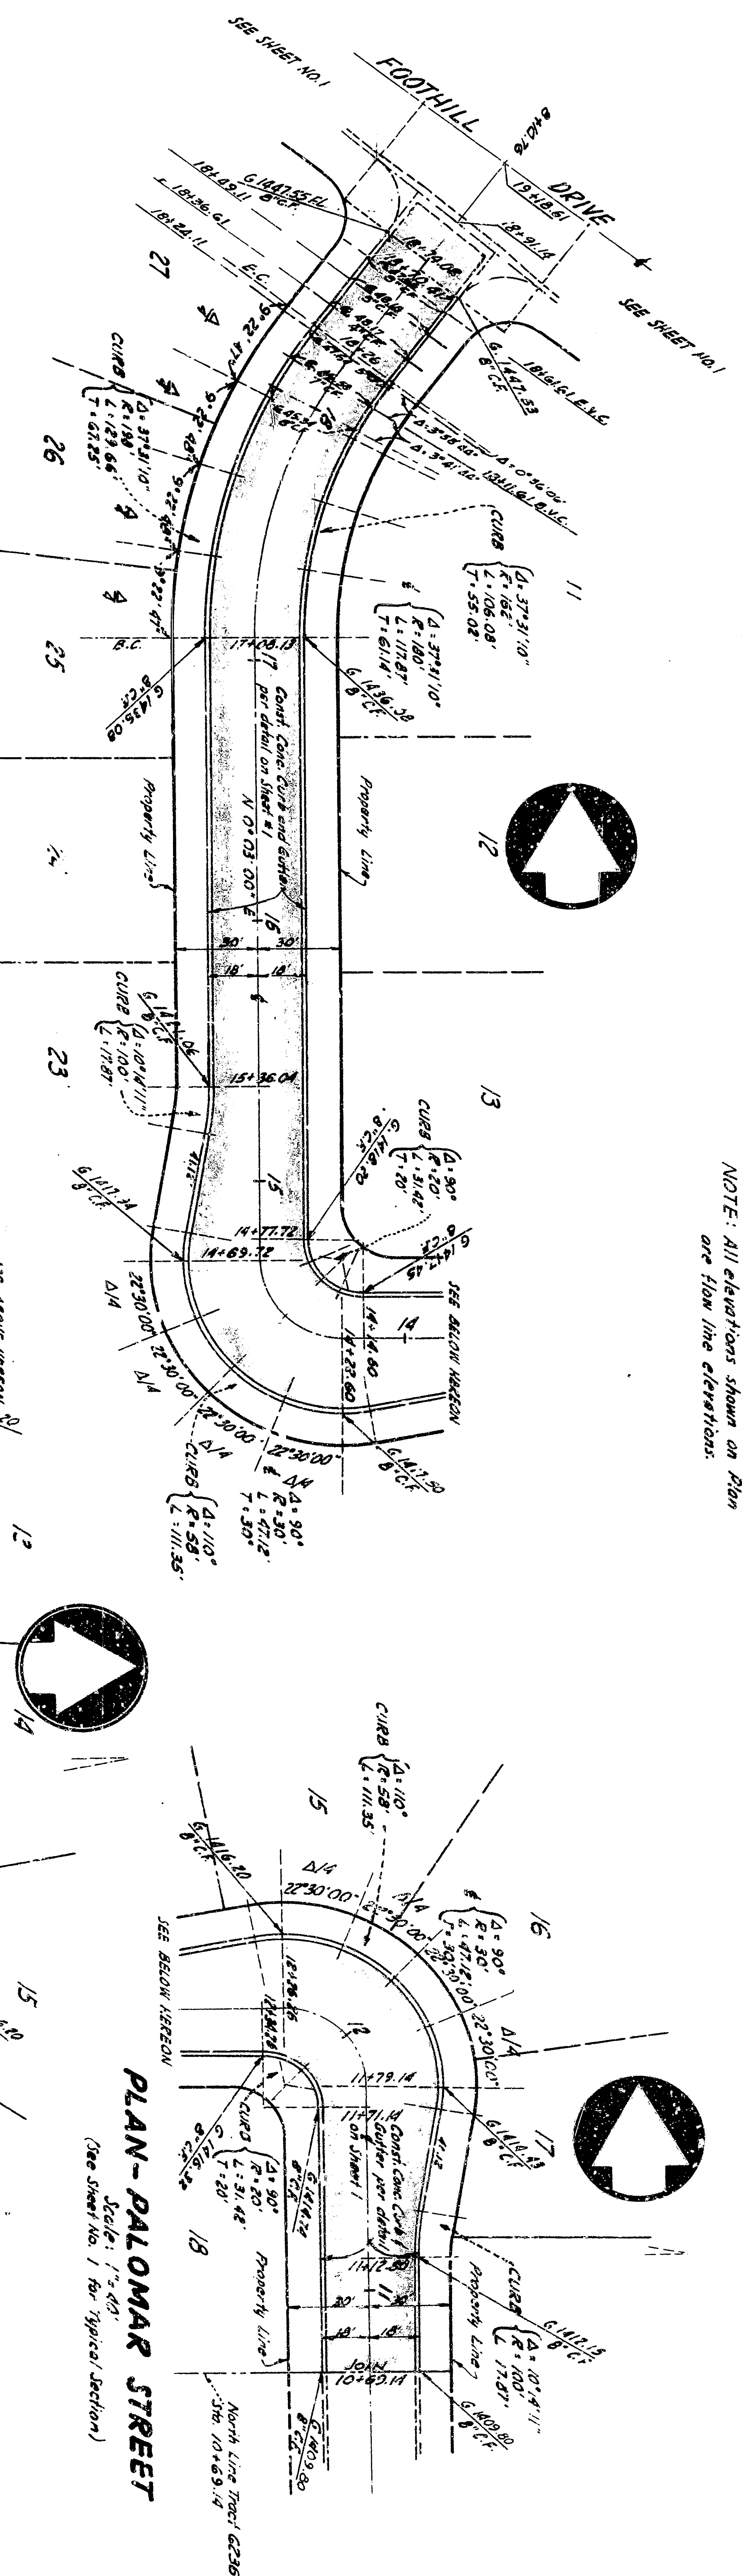

PLAN - MANZANITA DRIVE
Scale: 1" = 40'
(See Sheet No. 1 for Typical Section)

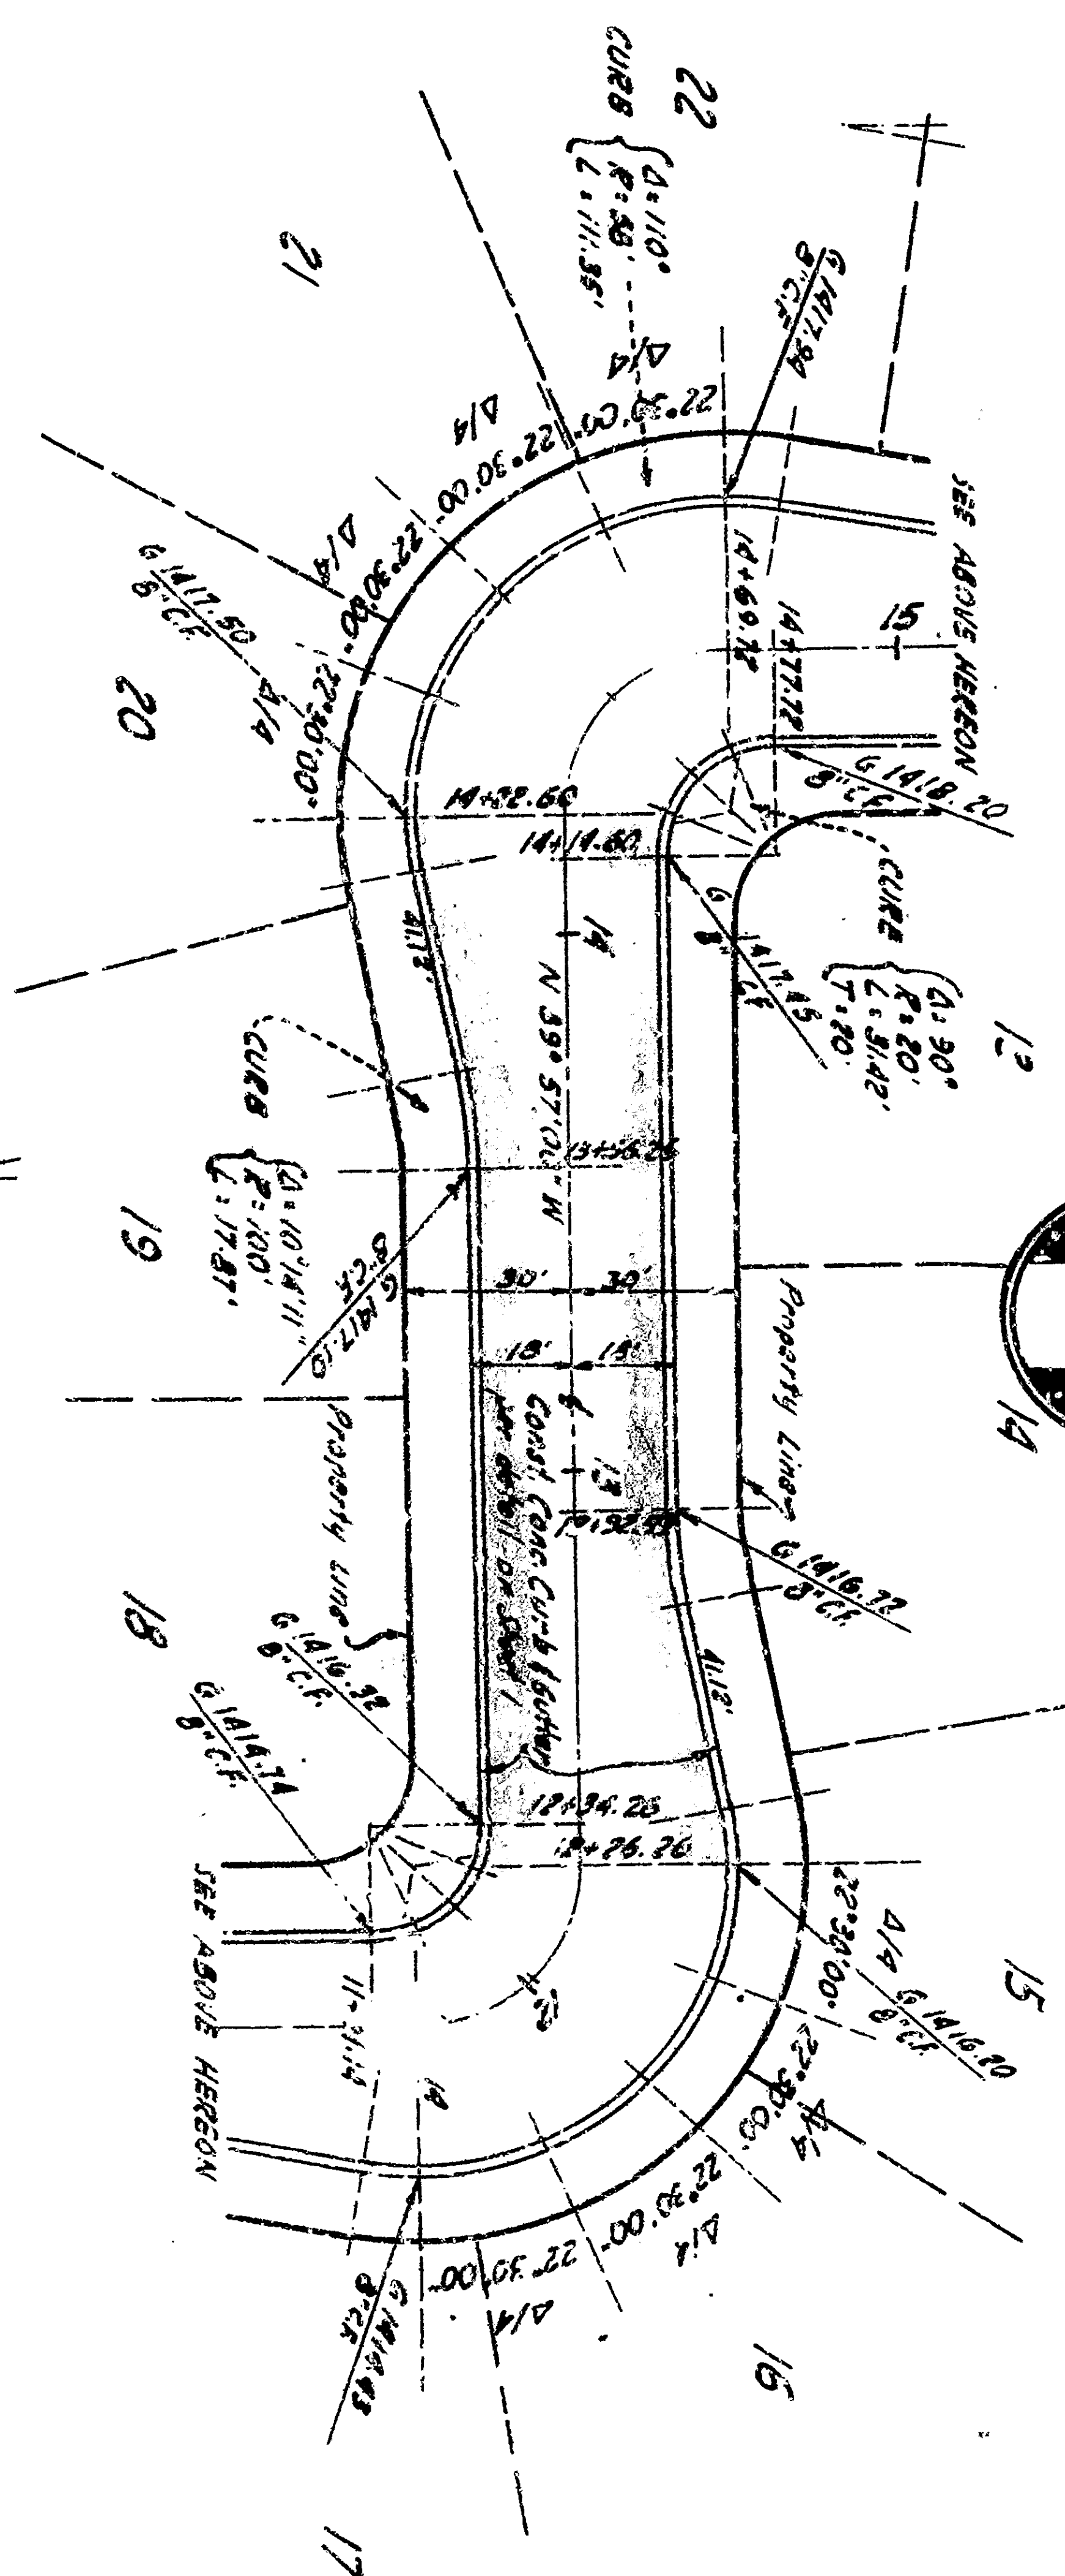


PLAN - TOLUCA DRIVE
Scale: 1" = 40'
(See Sheet No. 1 for Typical Section)

SEE SHEET # 1 FOR DETAILS & NOTES




ENGINEERING
M. BENJAMIN
M. BENJAMIN

PLAN & PROFILE
PALOMAR STREET, TOLUCA DRIVE
& MANZANITA DRIVE TRACT 6293

Prepared by: [Signature]
Checked by: [Signature]
Date: 2/23/54
Sheet No. 2 of 3

 

NOTE: All elevations shown on Plan and Plan are from the elevations.

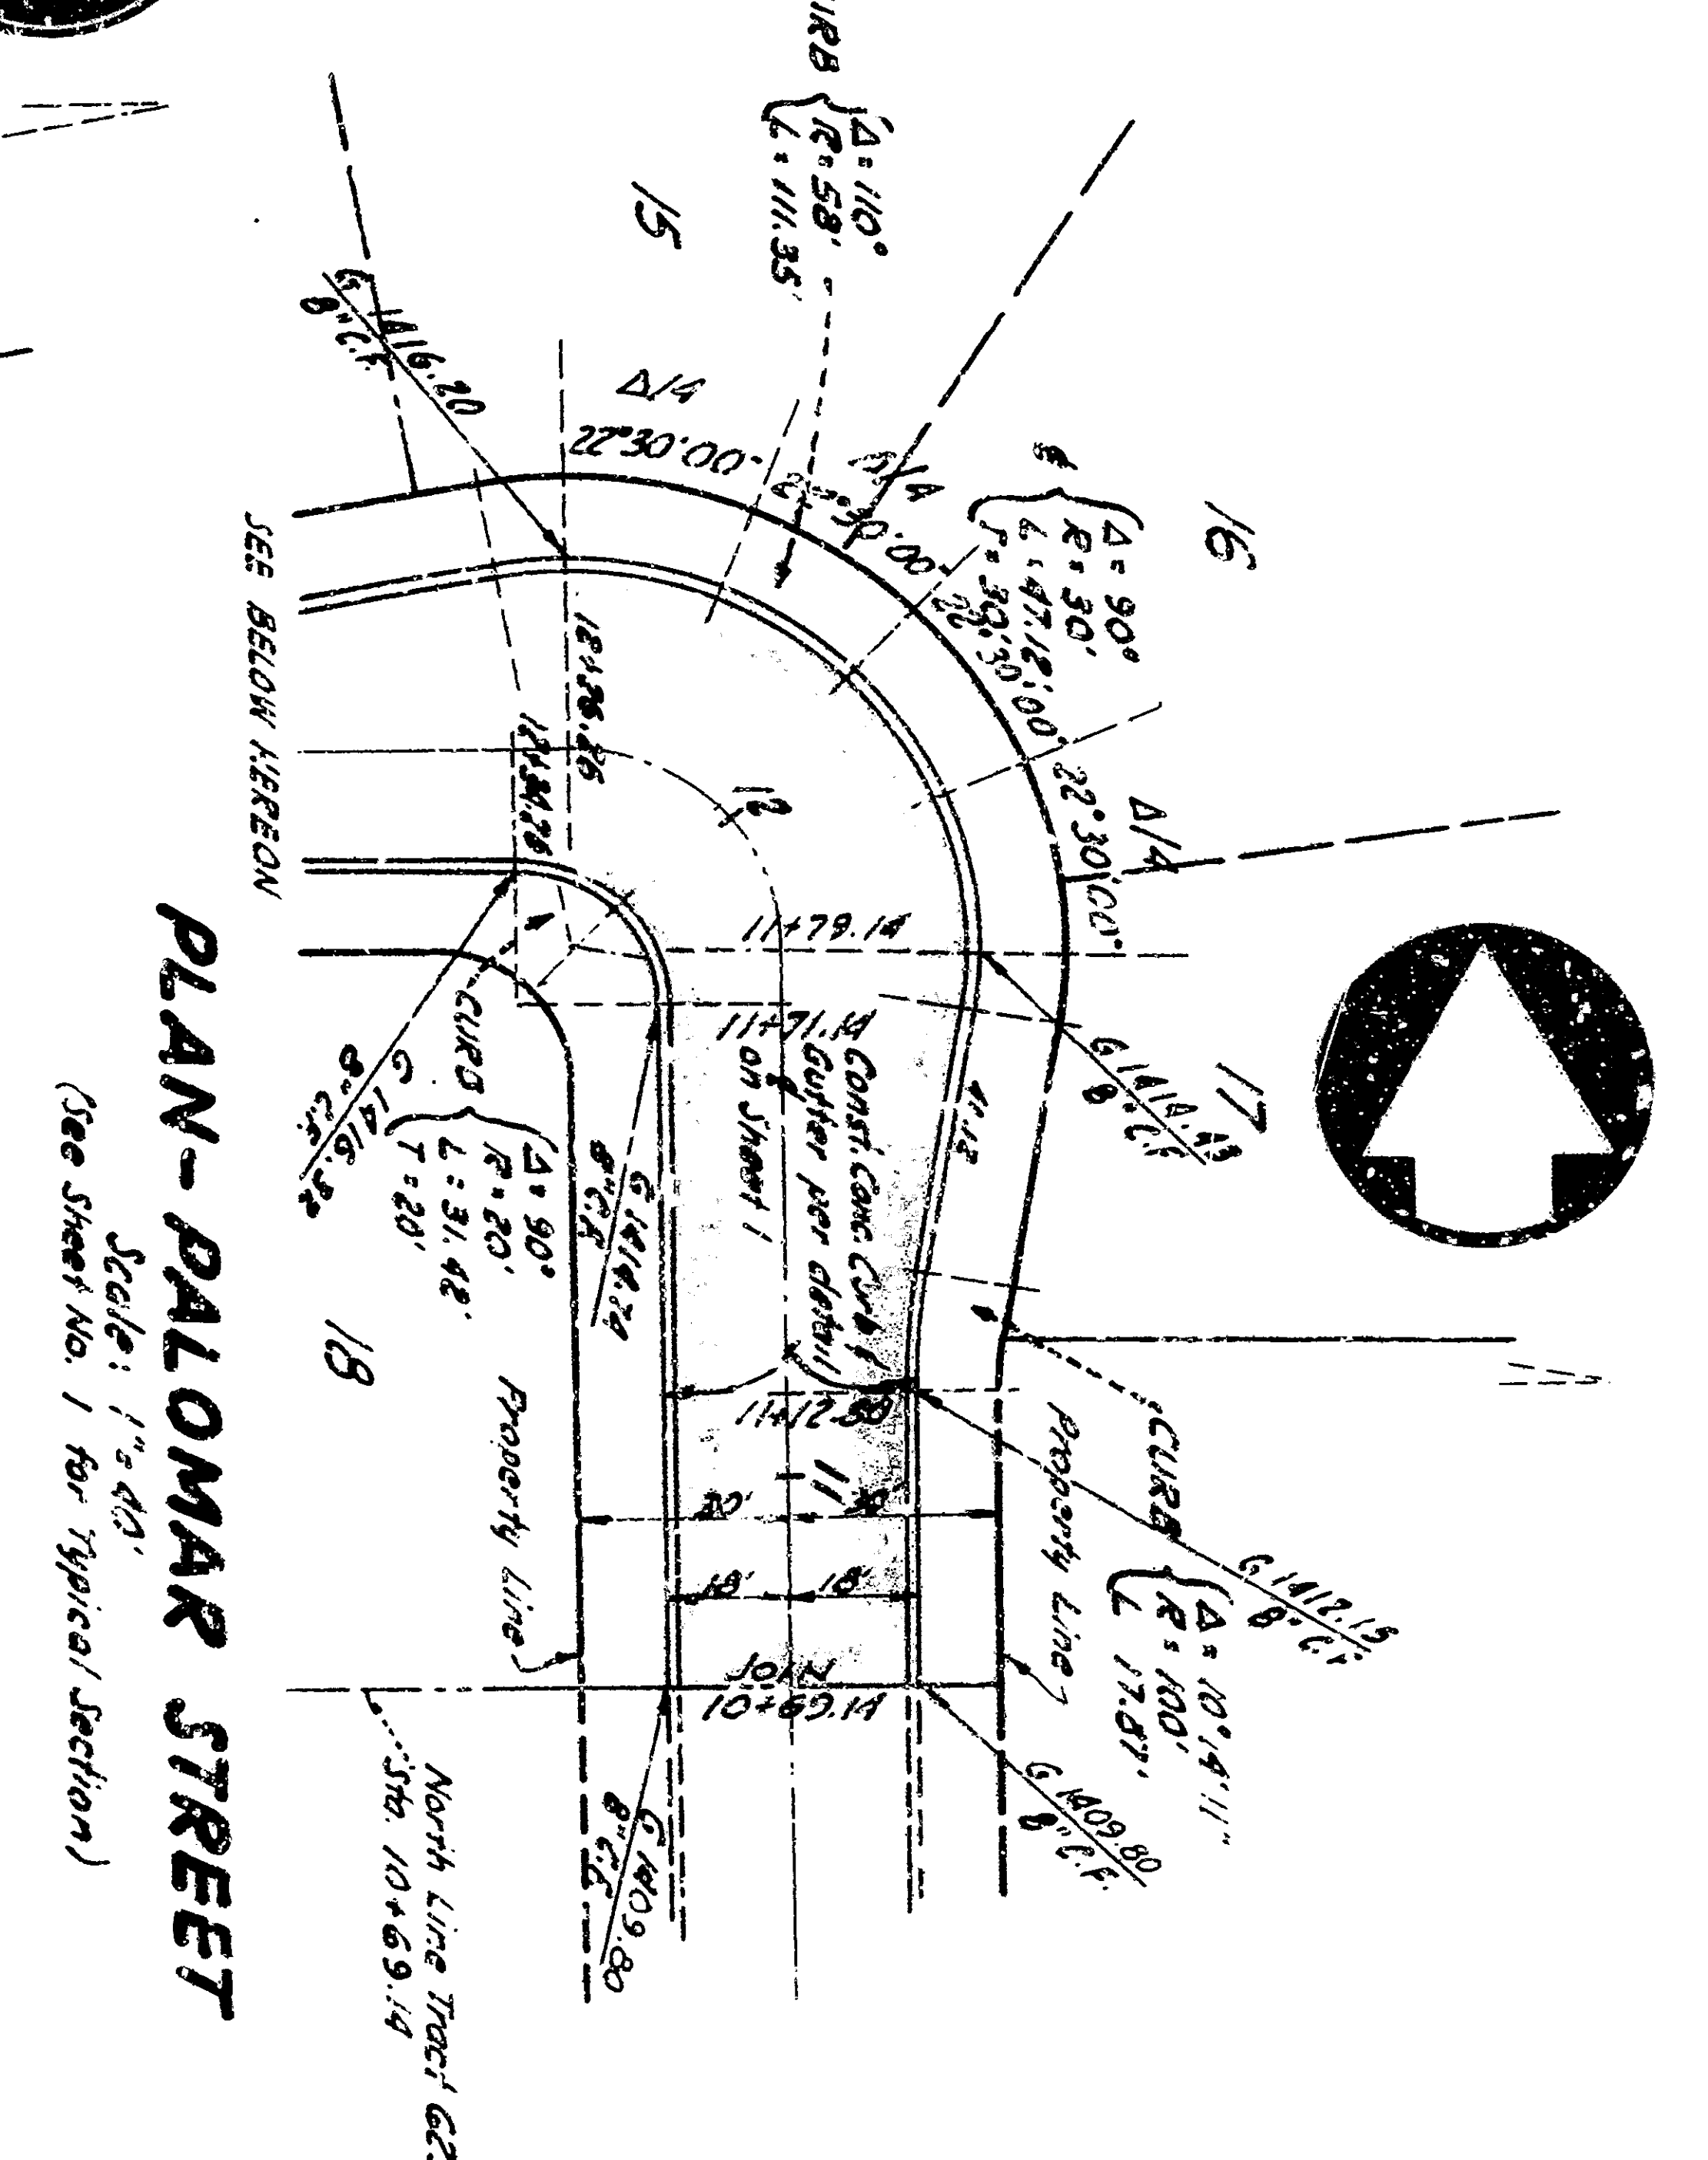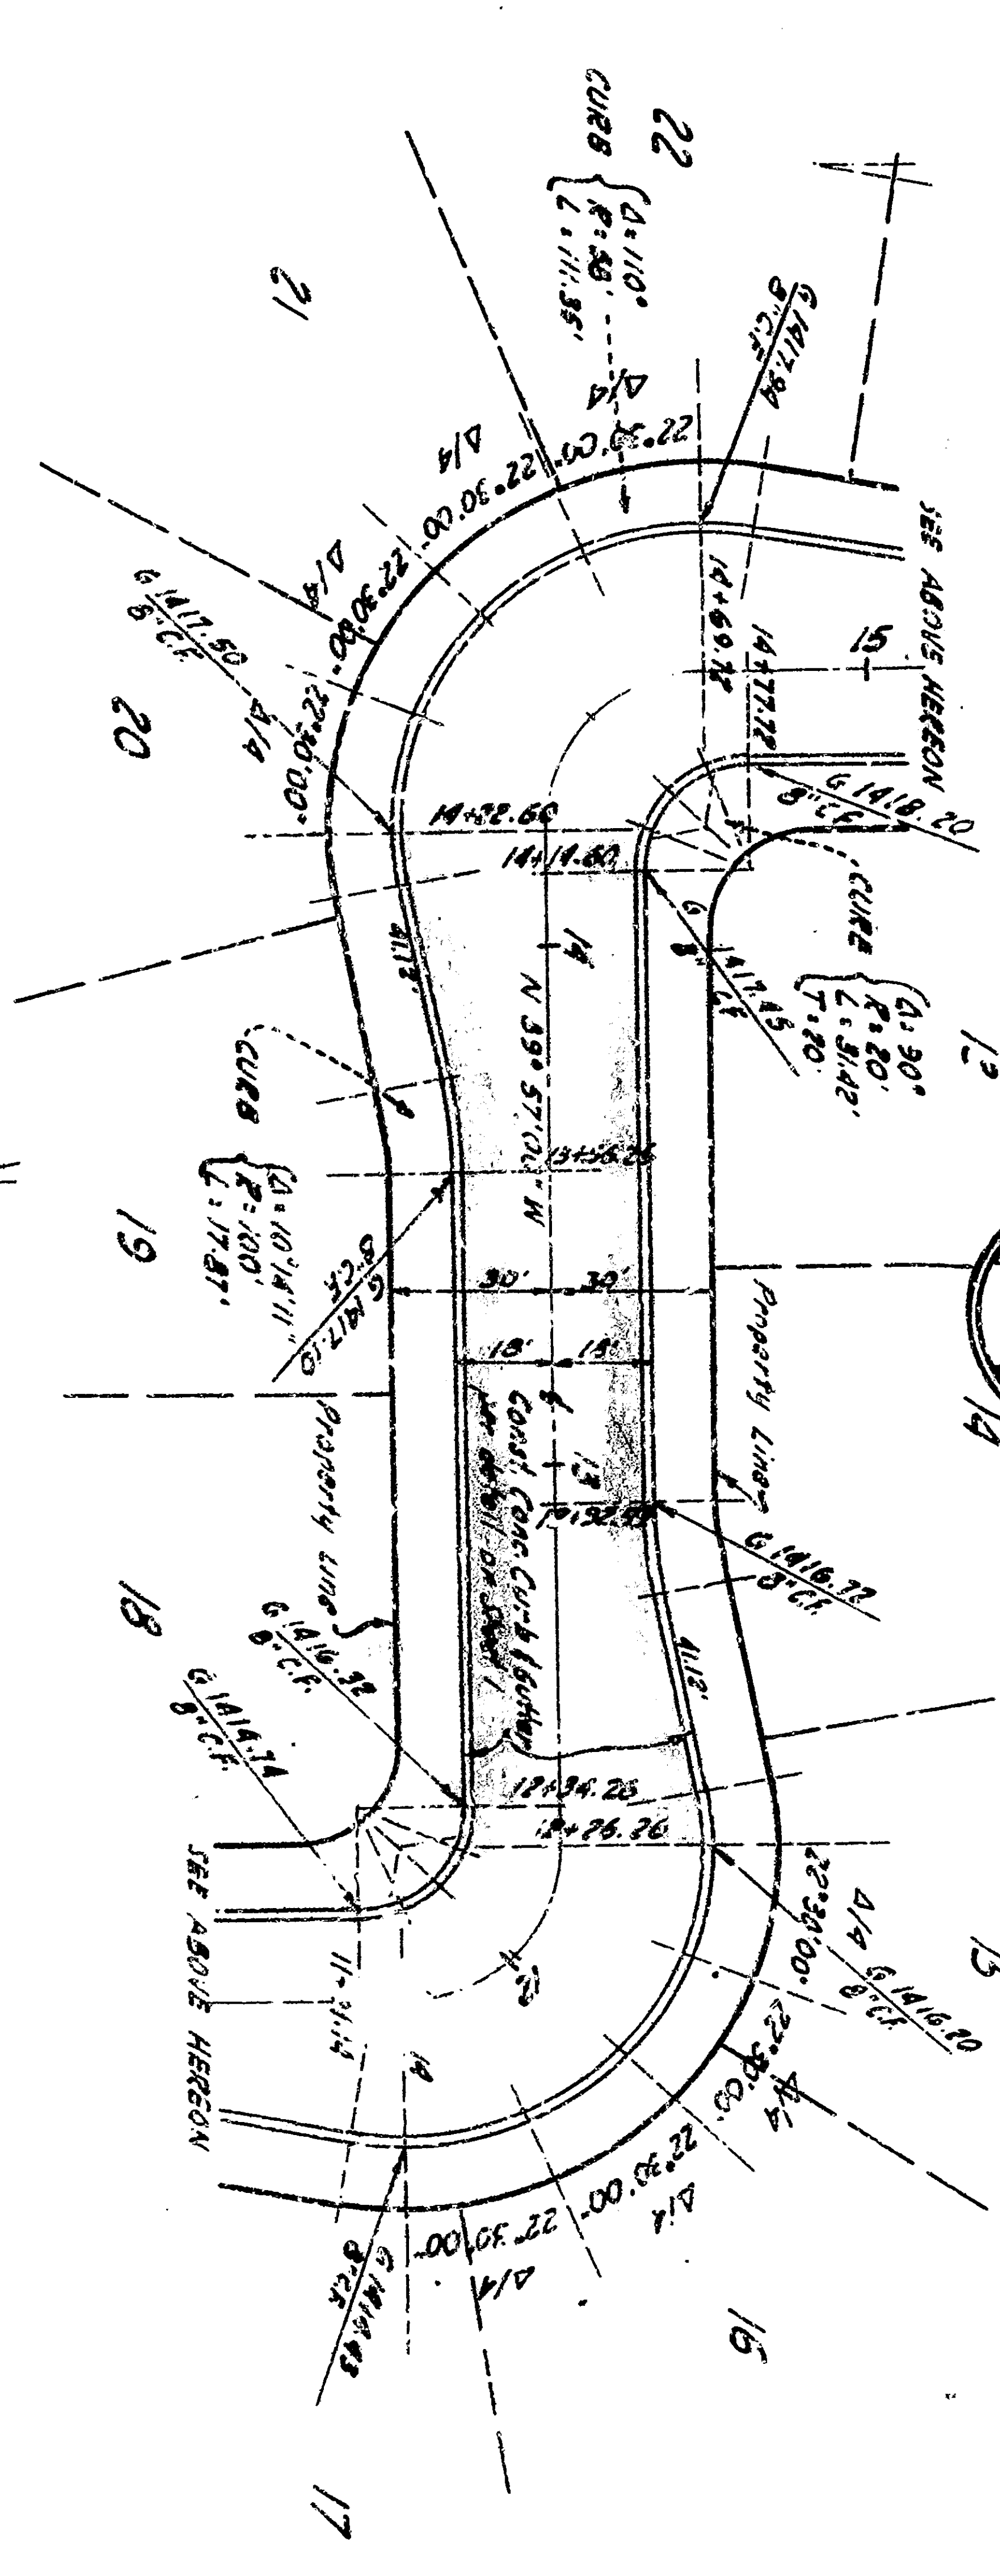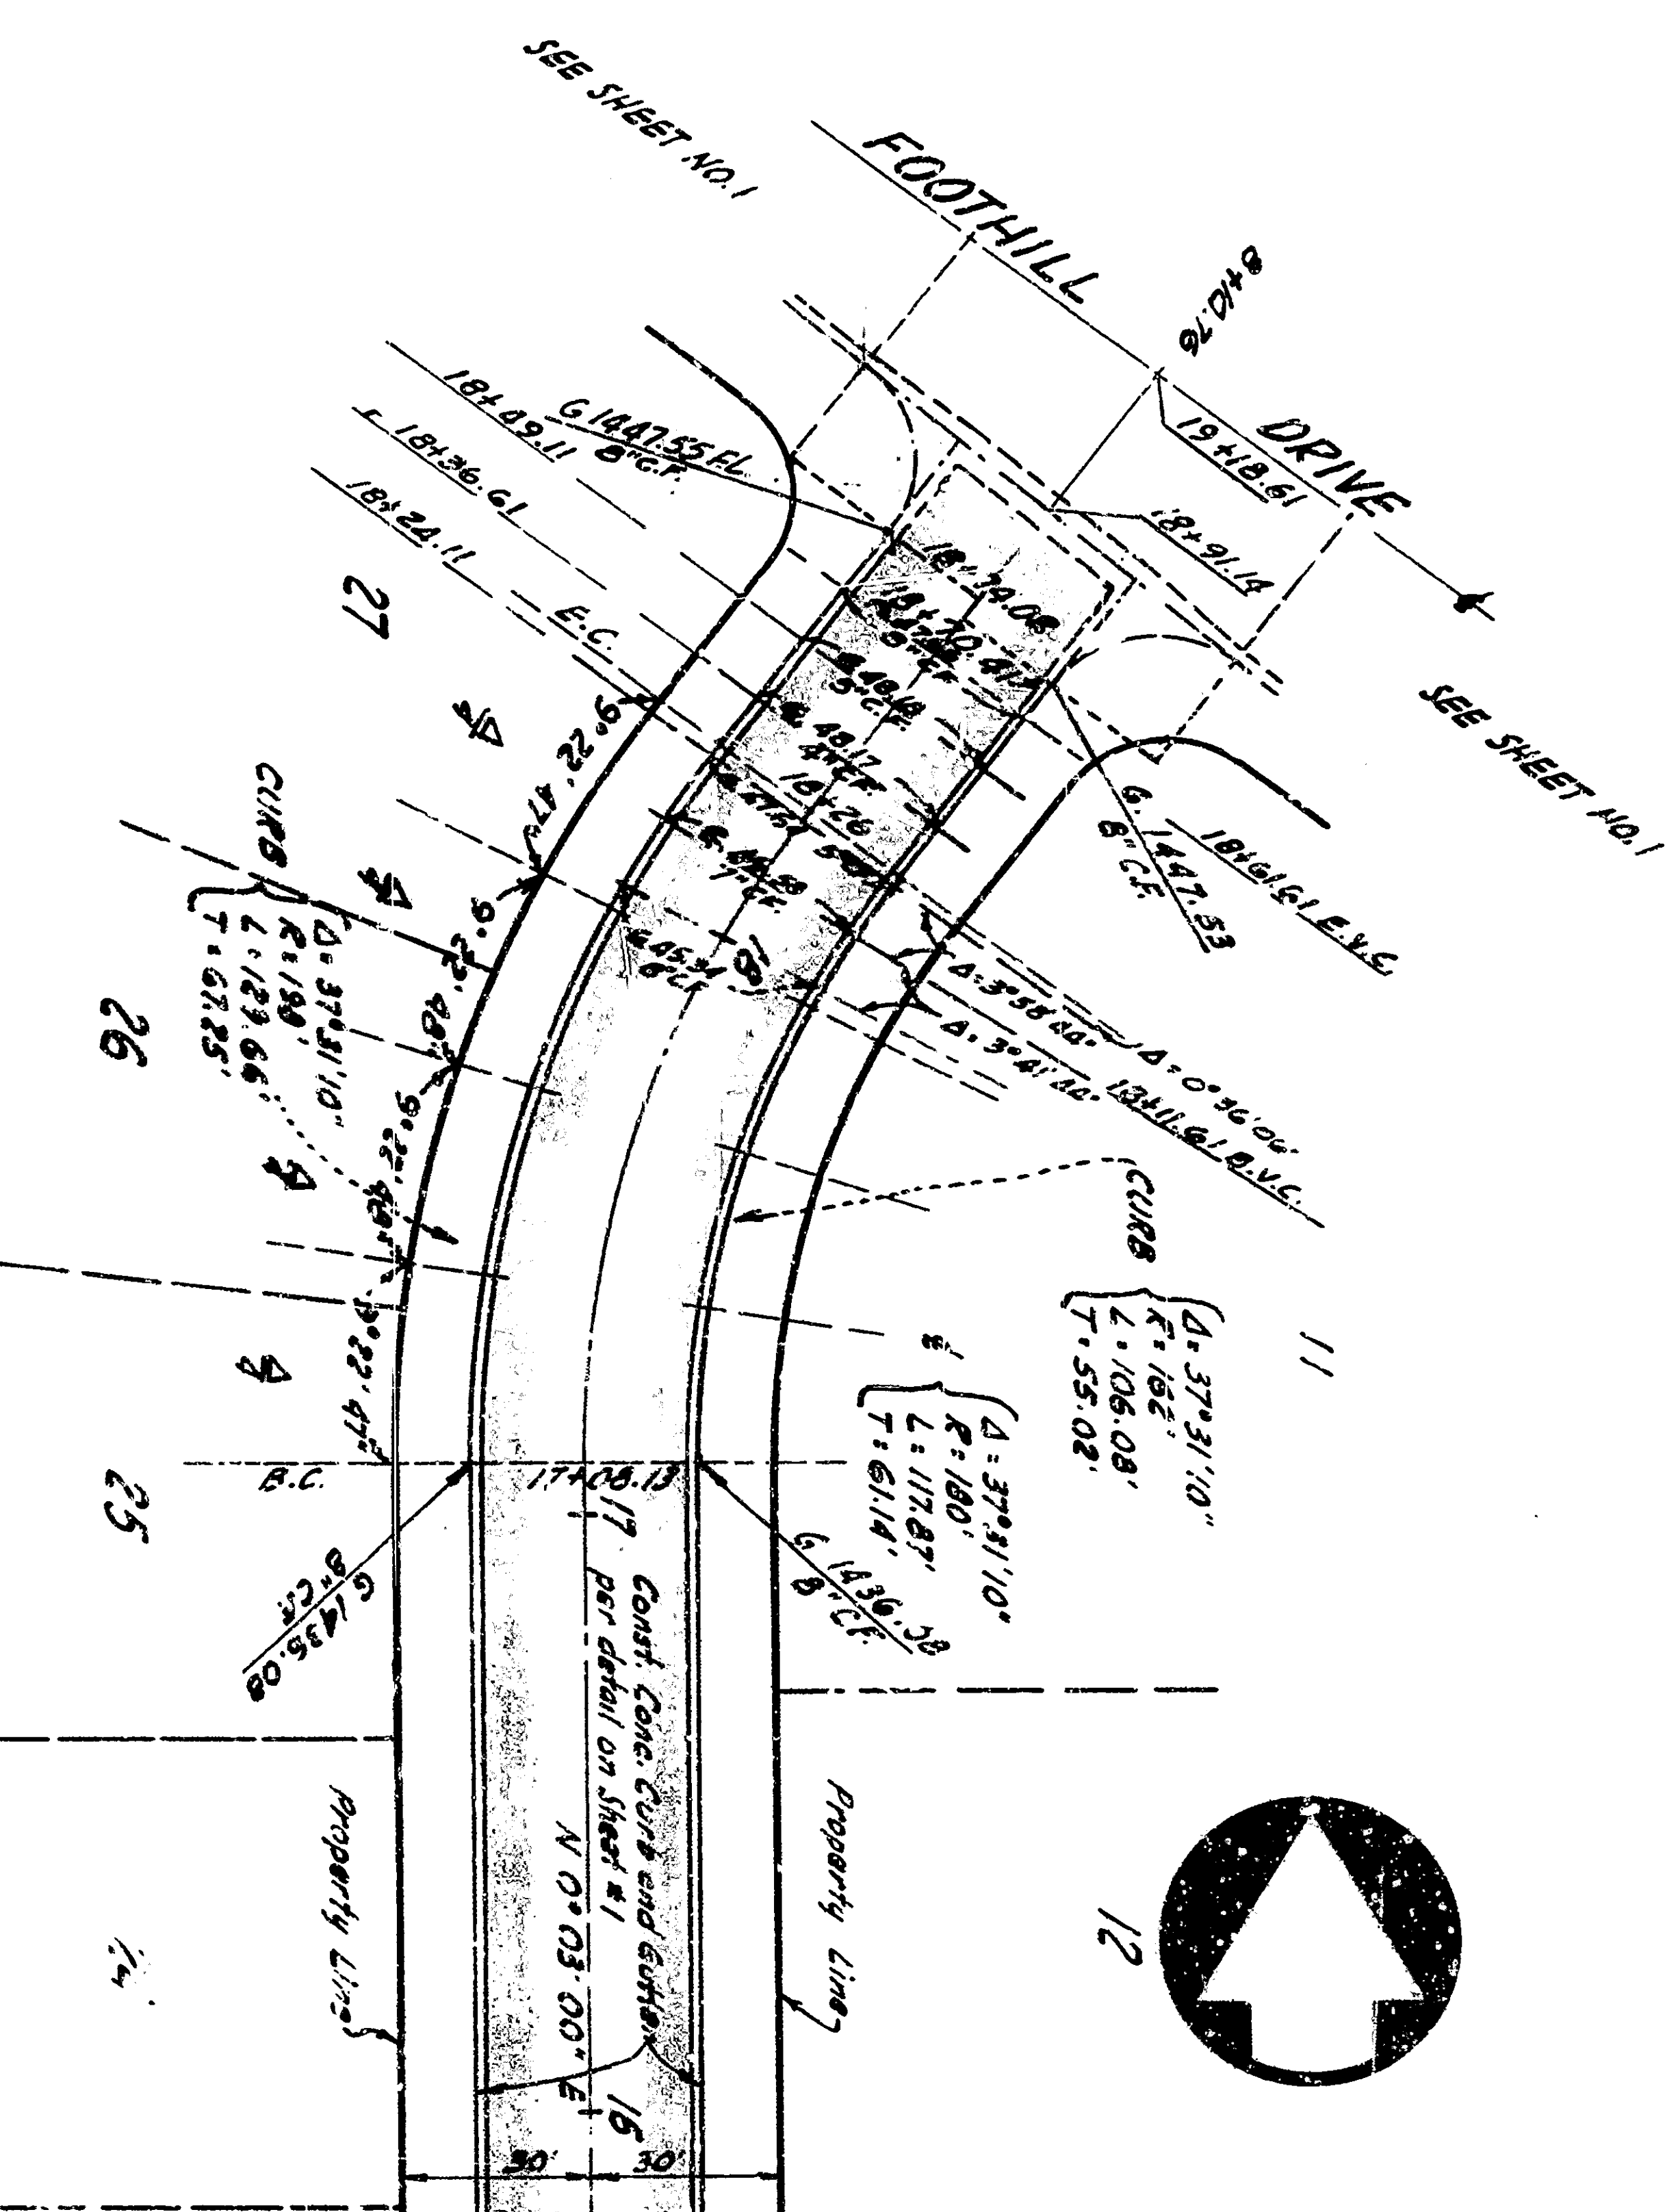

SEE SWR # 1 FOR DETAILS & NOTES

SEE SWR # 1 FOR DETAILS & NOTES

ENGINEERING
M. BENJAMINO
 PLAN & PROFILE
 PALOMAR STREET, TOLUCA DRIVE
 & MANZANITA DRIVE TRACT 6293
 PROJECT NO. 2034
 DRAWING NO. 2
 SHEET 2 OF 3