
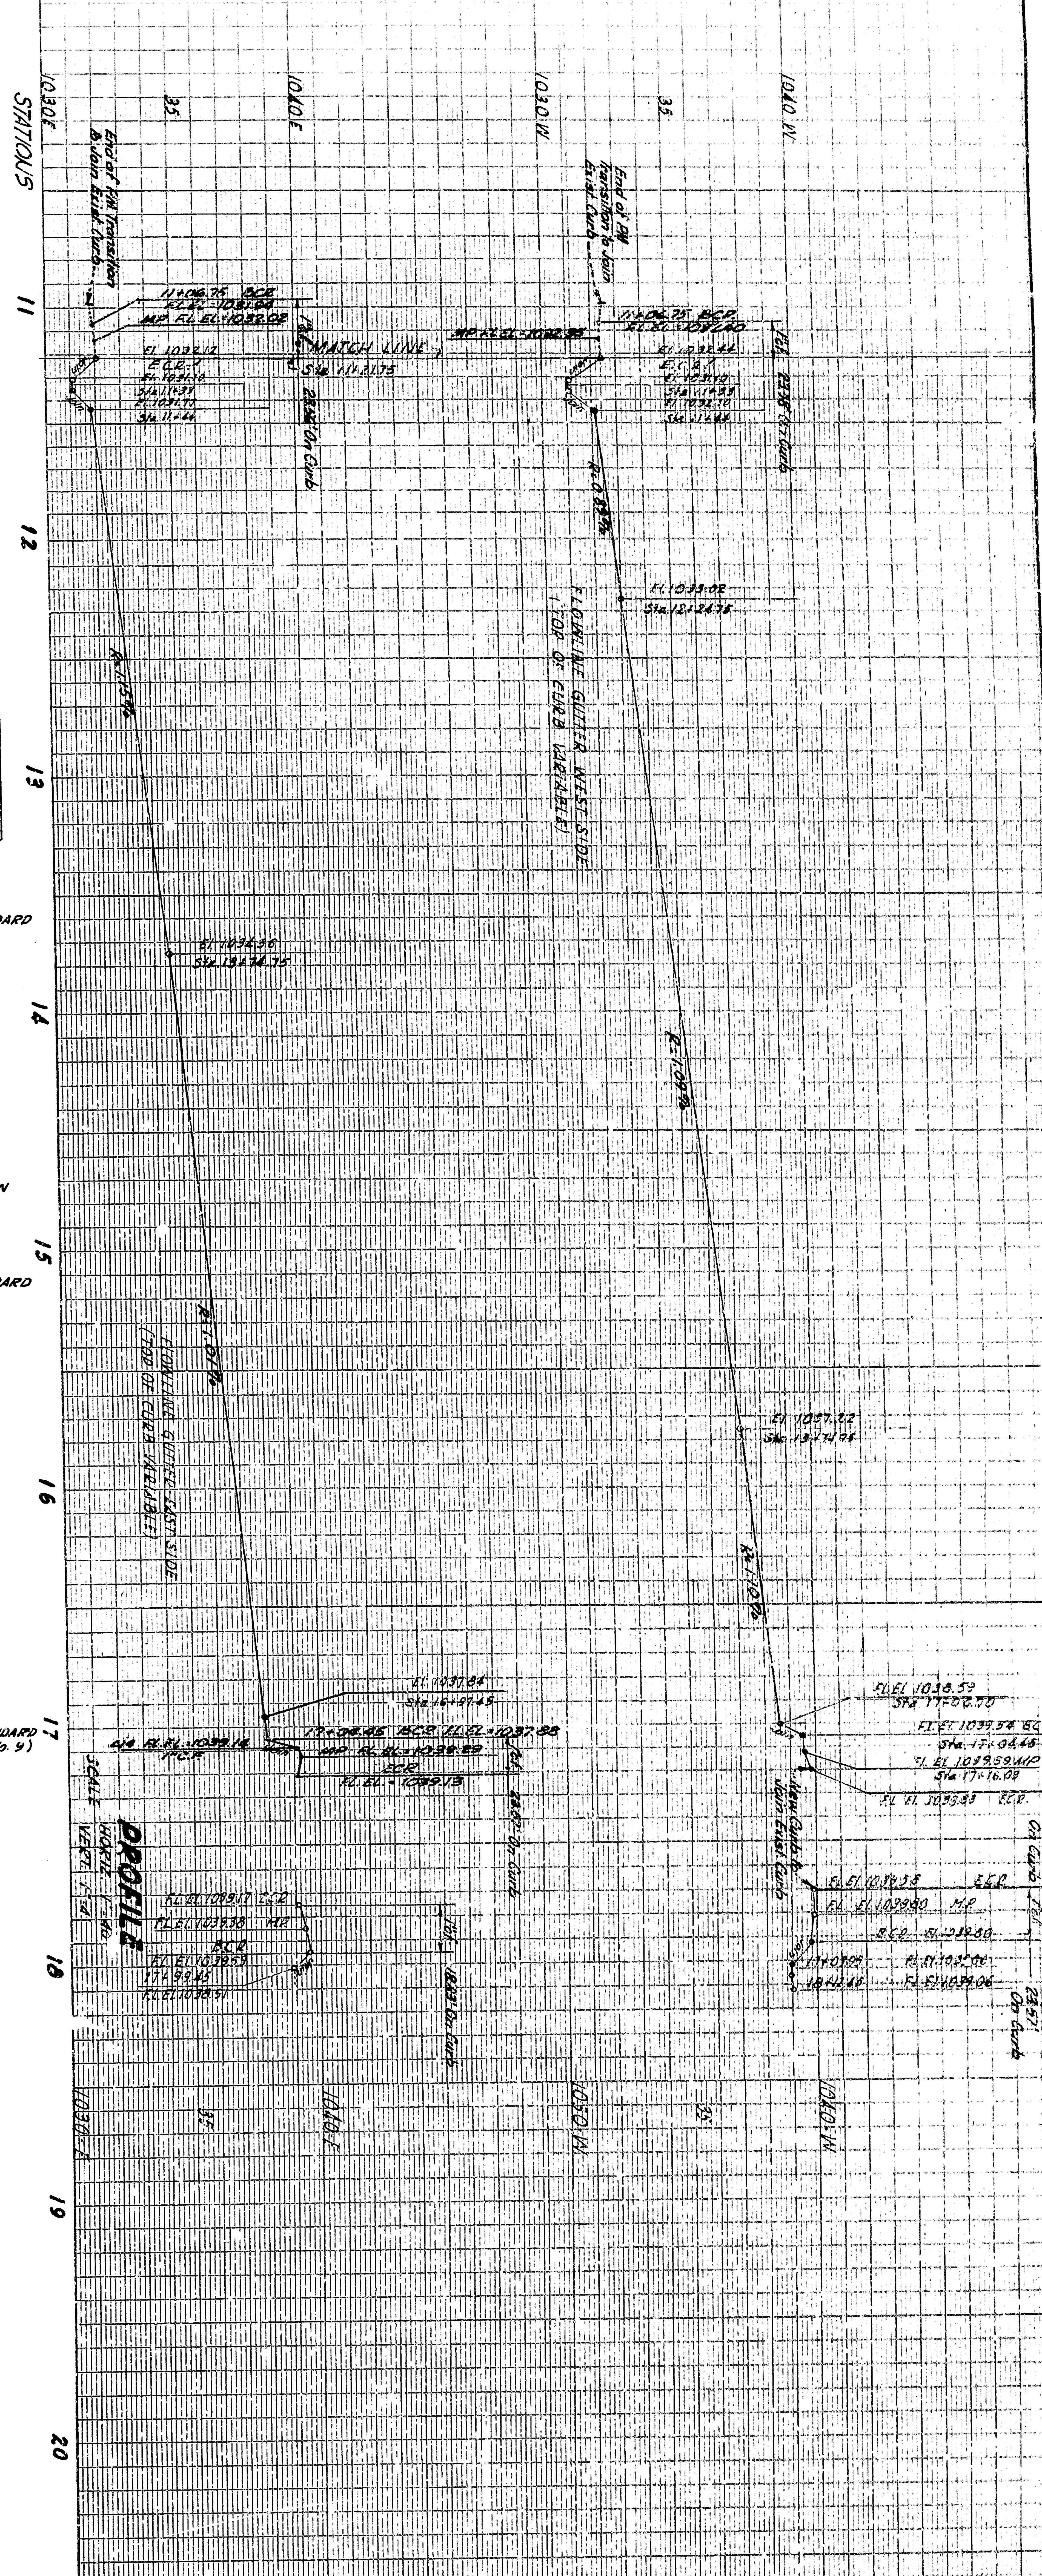


SEE SHEET NO. 1

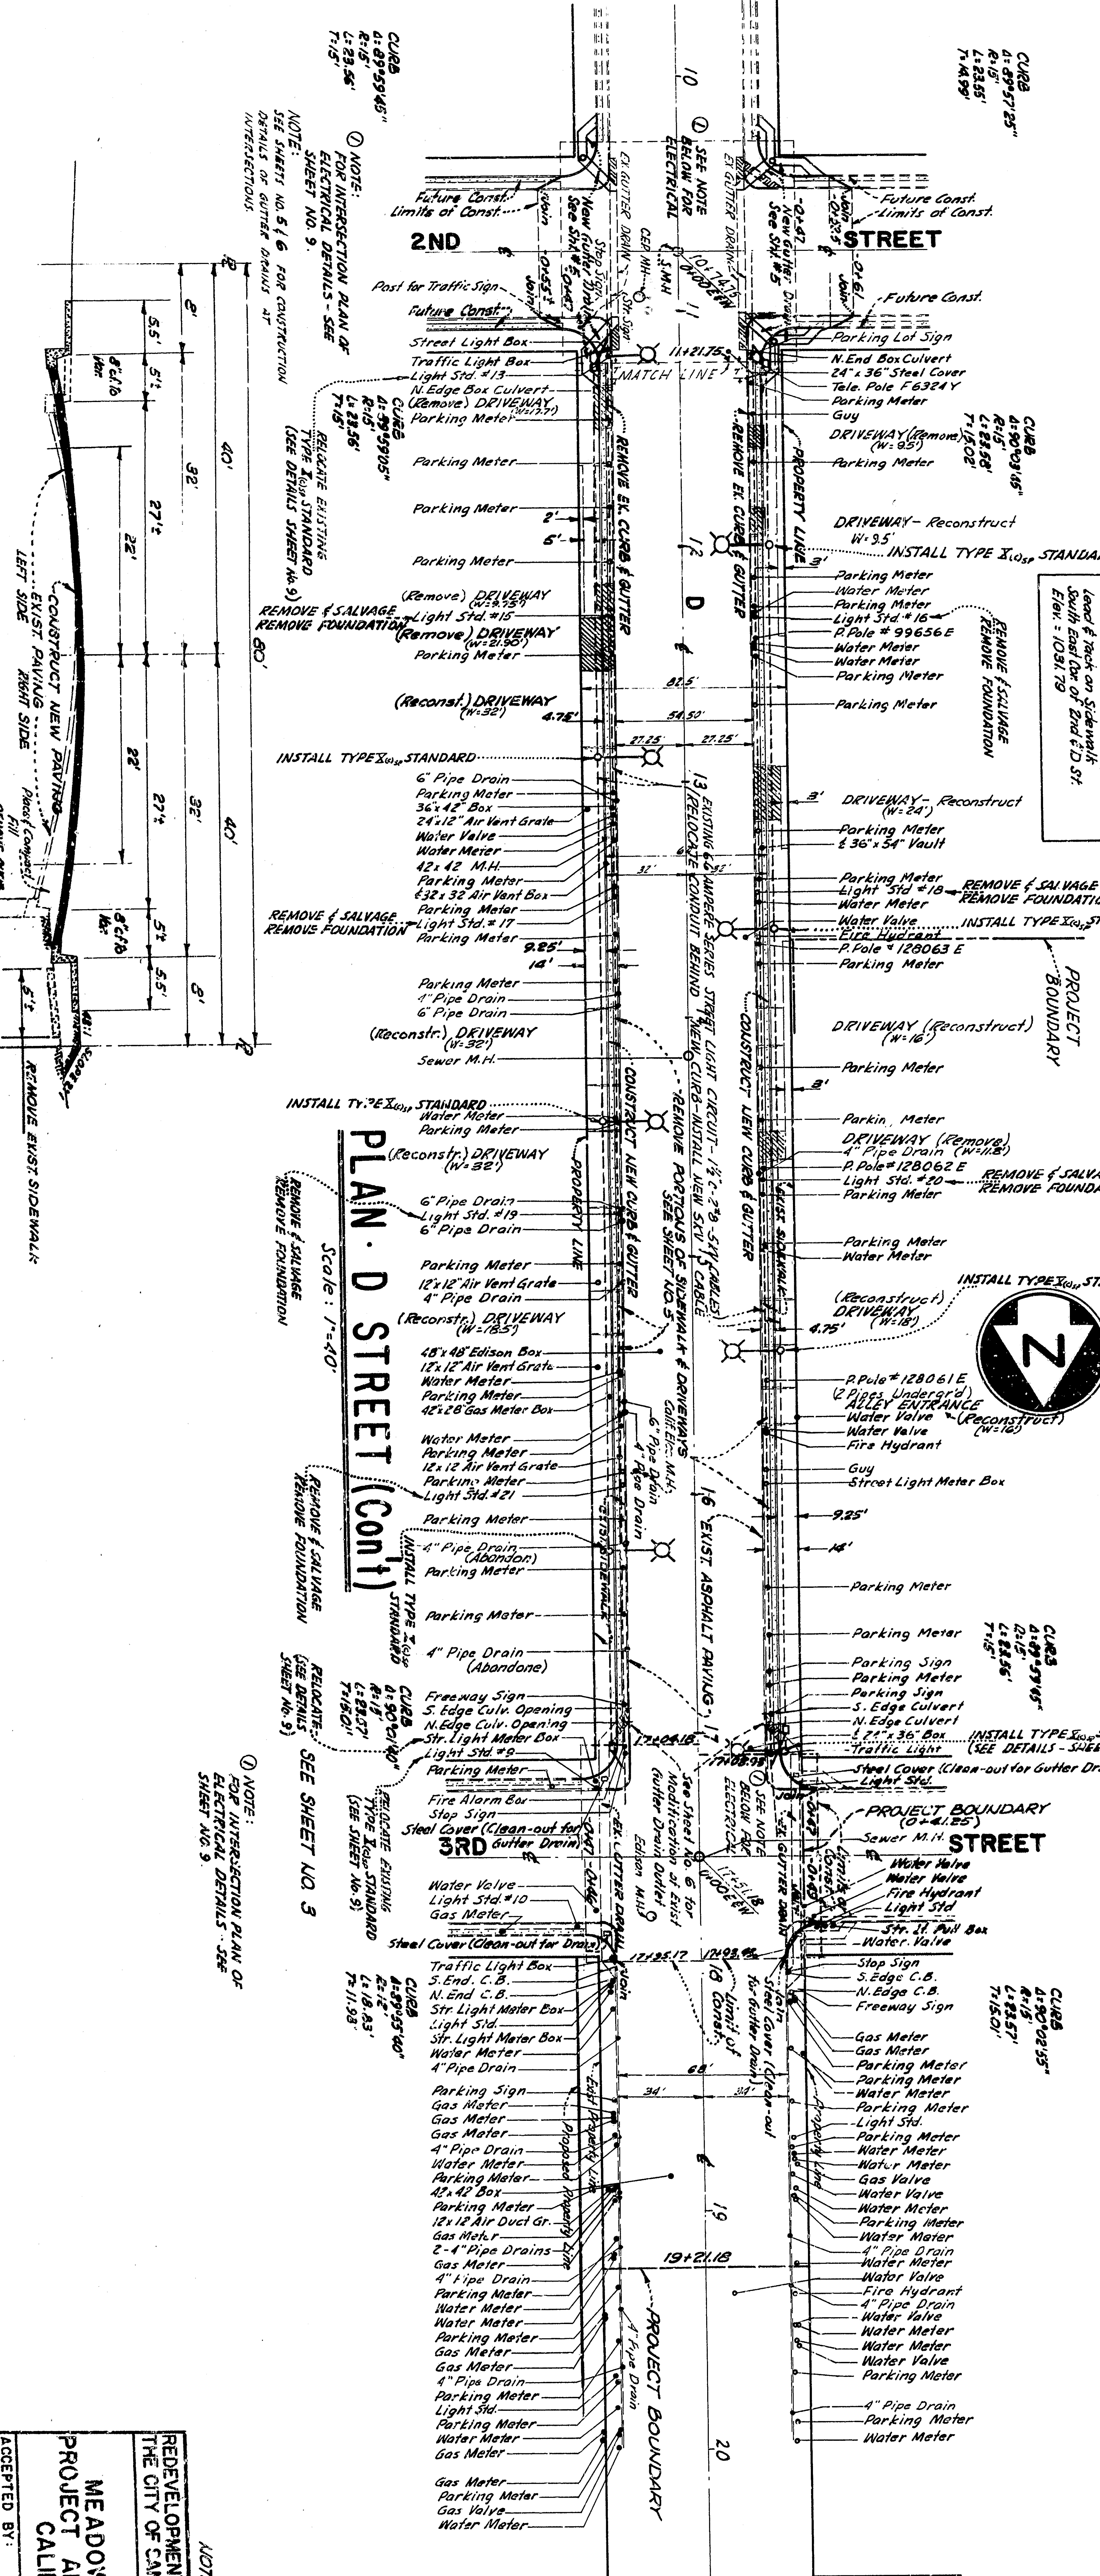

TYPICAL ROADWAY IMPROVEMENT SECTION
 Note: Construction symmetrical about centerline unless otherwise noted.
 All dimensions of concrete shall be for proposed work. See SHEET NO. 1 for details of construction of sidewalk, curb, and gutter. All dimensions of concrete shall be for proposed work. See SHEET NO. 1 for details of construction of sidewalk, curb, and gutter.

PLAN D STREET (CONT.)
 Scale: 1" = 40'

NOTE: SEE SHEET NO. 1 FOR GENERAL NOTES.
 REDEVELOPMENT AGENCY OF THE CITY OF SAN BERNARDINO
 MEADOWBROOK PROJECT AREA NO. 1
 CALIF. R-10
 D STREET (CONT.) 2ND ST TO 3rd STREET

ACCEPTED BY: [Signature]
 REGISTERED CIVIL ENGINEER NO. 3346
 DRAWN BY: [Signature]
 REGISTERED CIVIL ENGINEER NO. 2863
 SHEET 2 OF 2

