




SCALE 1" = 20'

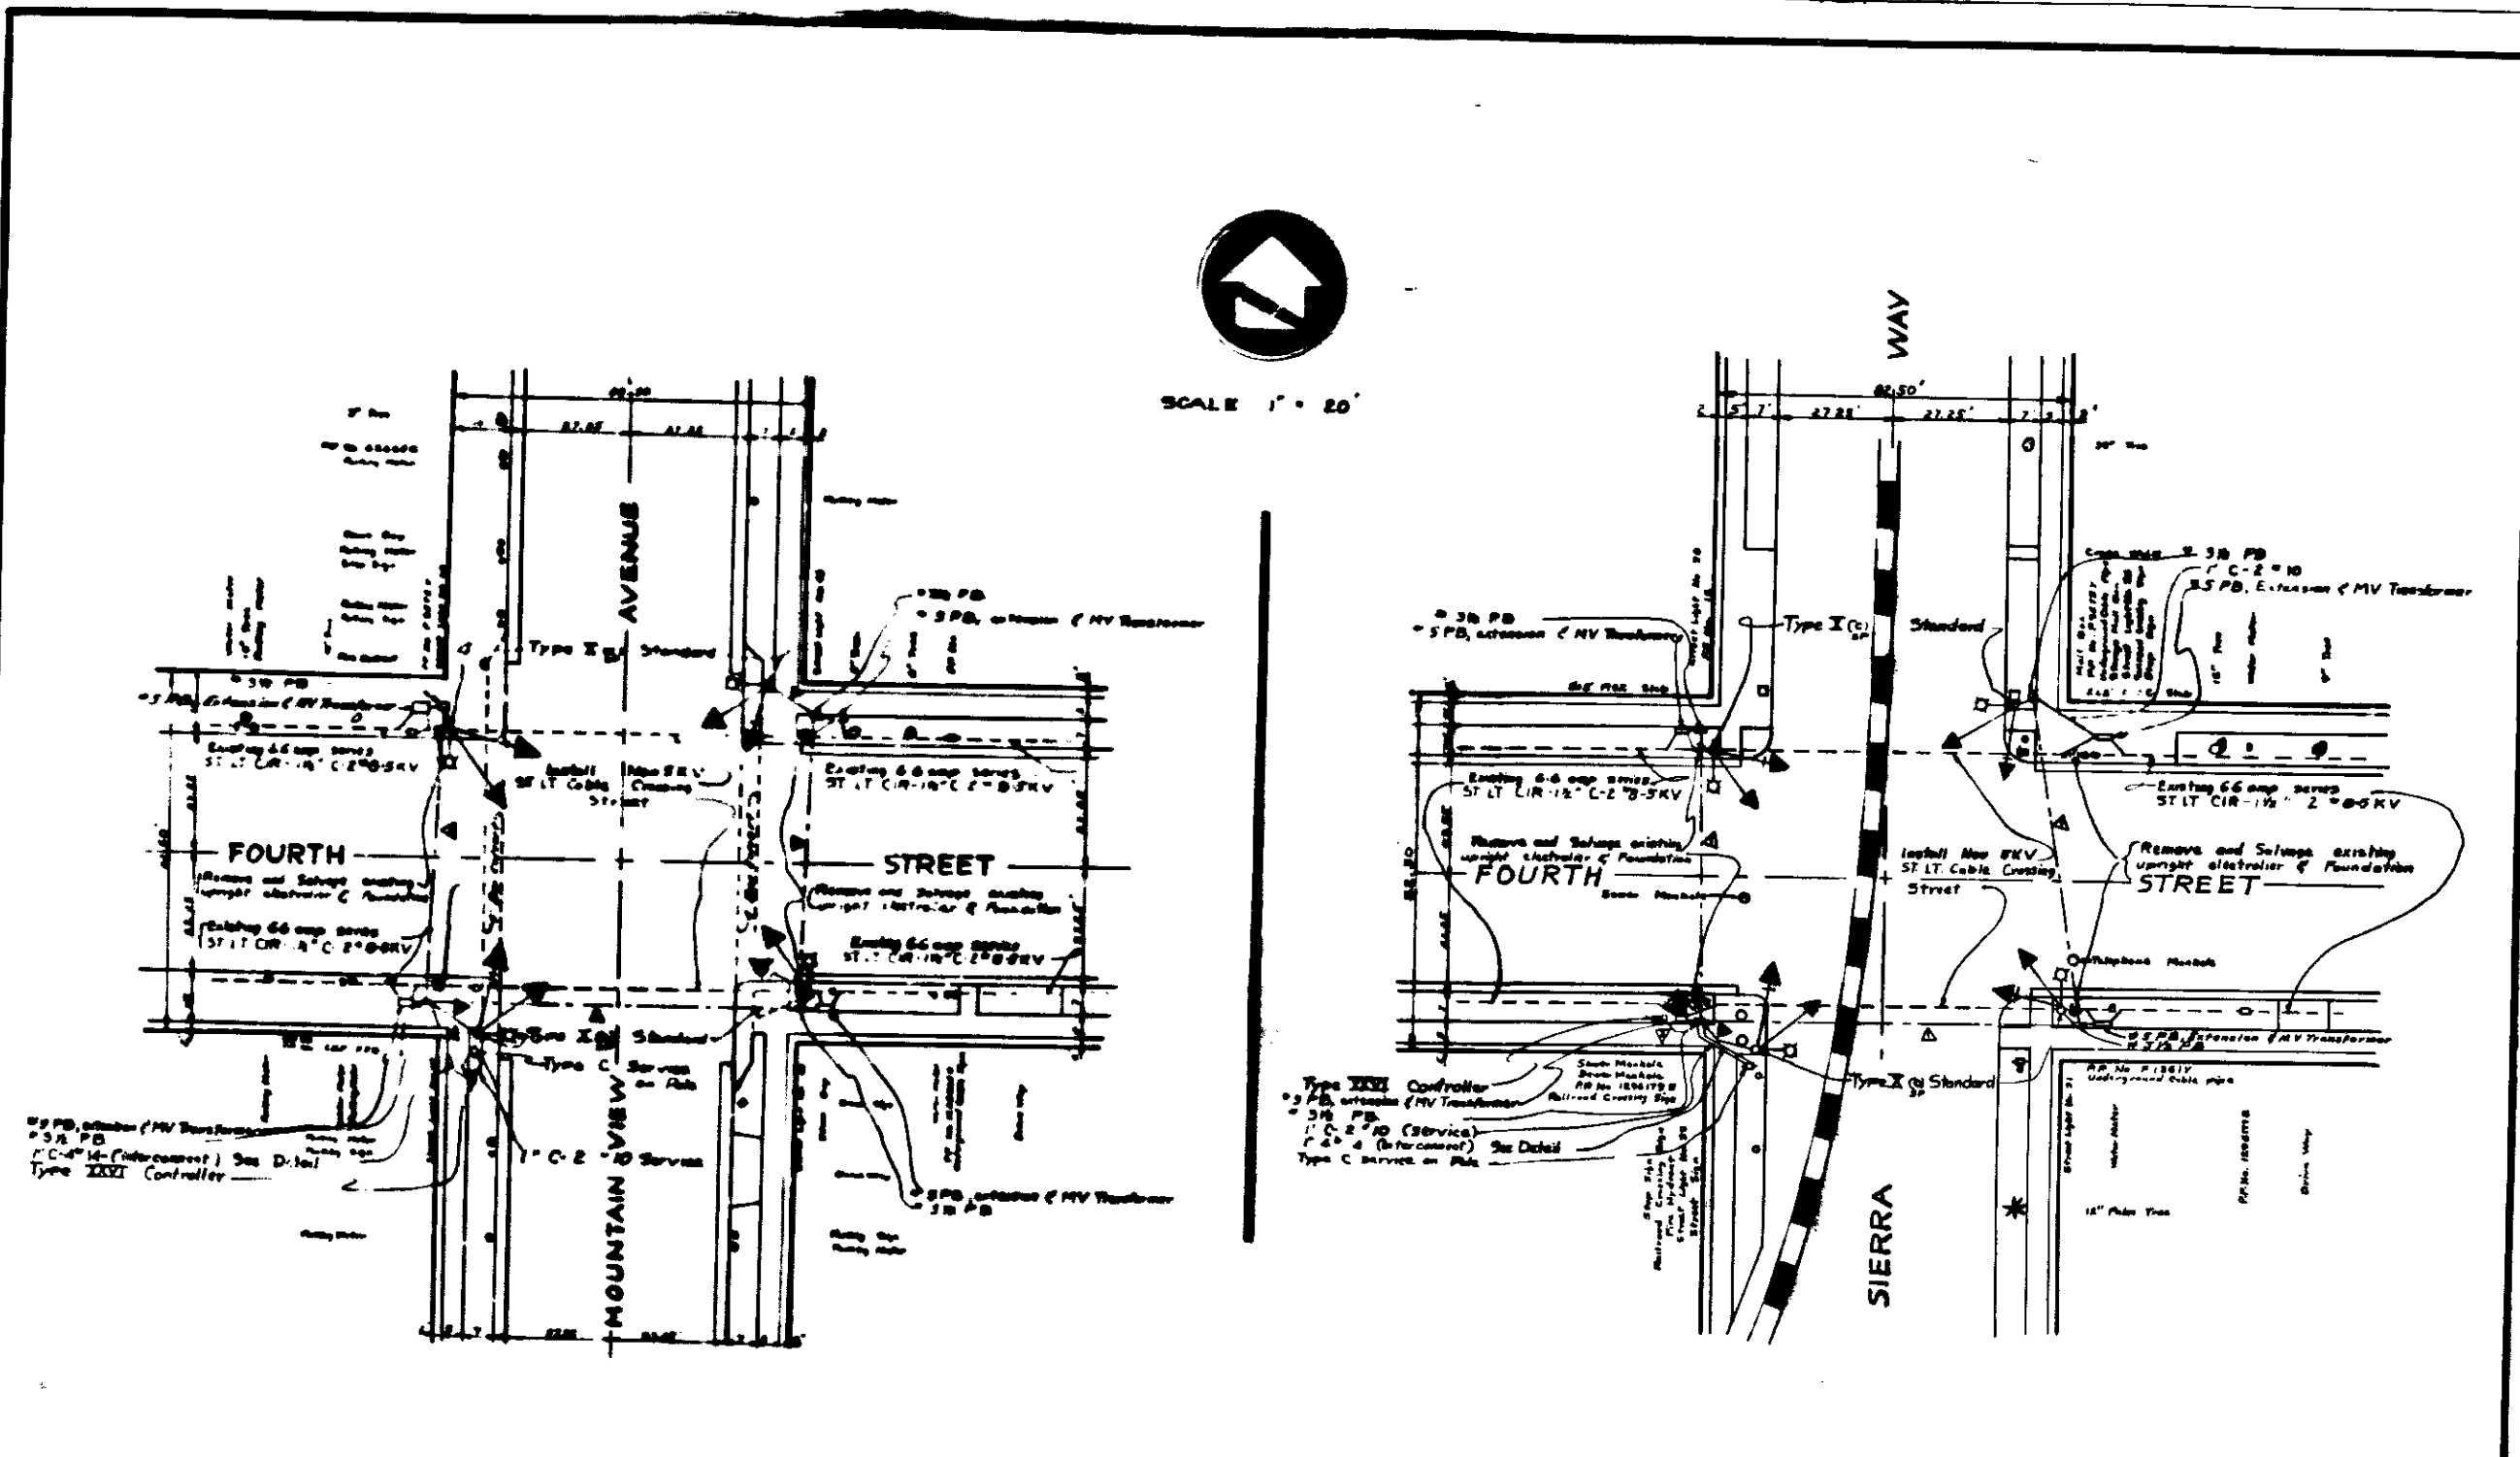



30 PD, extension (MV Transformer)  
 5 PD  
 1" C-2 (Interconnect) See Detail  
 Type XXII Controller

Type XXII Controller  
 3 PD, extension (MV Transformer)  
 30 PD  
 1" C-2 PD (Service)  
 1" C-2 (Interconnect) See Detail  
 Type C Service on Pole

DEPARTMENT OF ENGINEERING CITY OF SAN BERNARDINO		
TRAFFIC SIGNALS AND HIGHWAY LIGHTING		
SUBMITTED BY <i>John E. Hester</i>	REFERENCE	DRAWING NO.
APPROVED <i>John E. Hester</i>	DRAWN BY	2911
CITY ENGINEER	CHECKED BY <i>JRR</i>	SHEET 3 OF 2 SHEETS



SCALE 1" = 20'

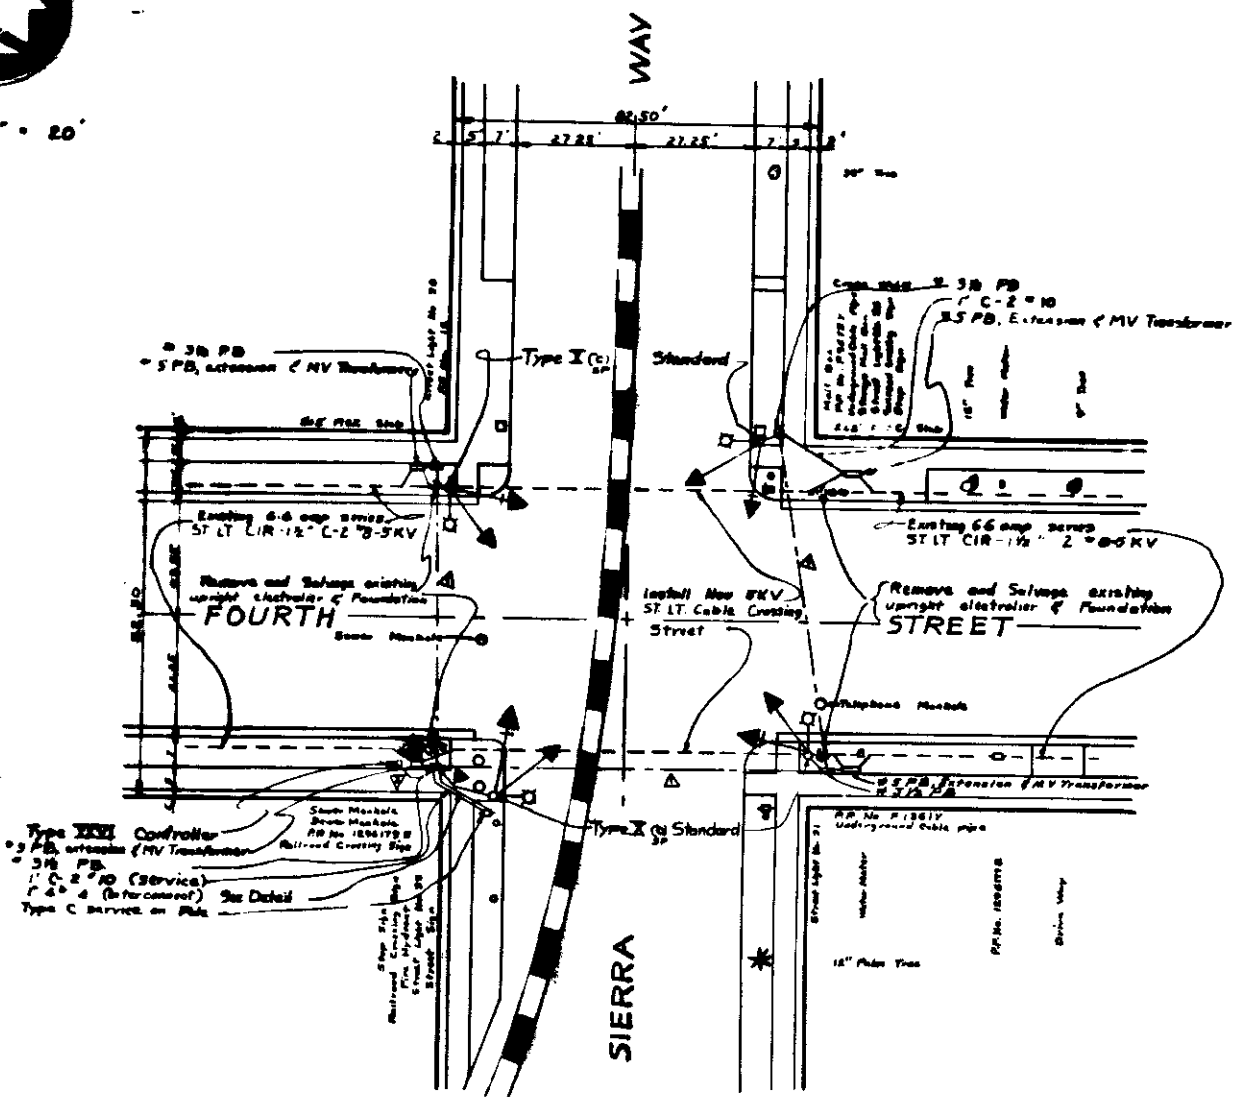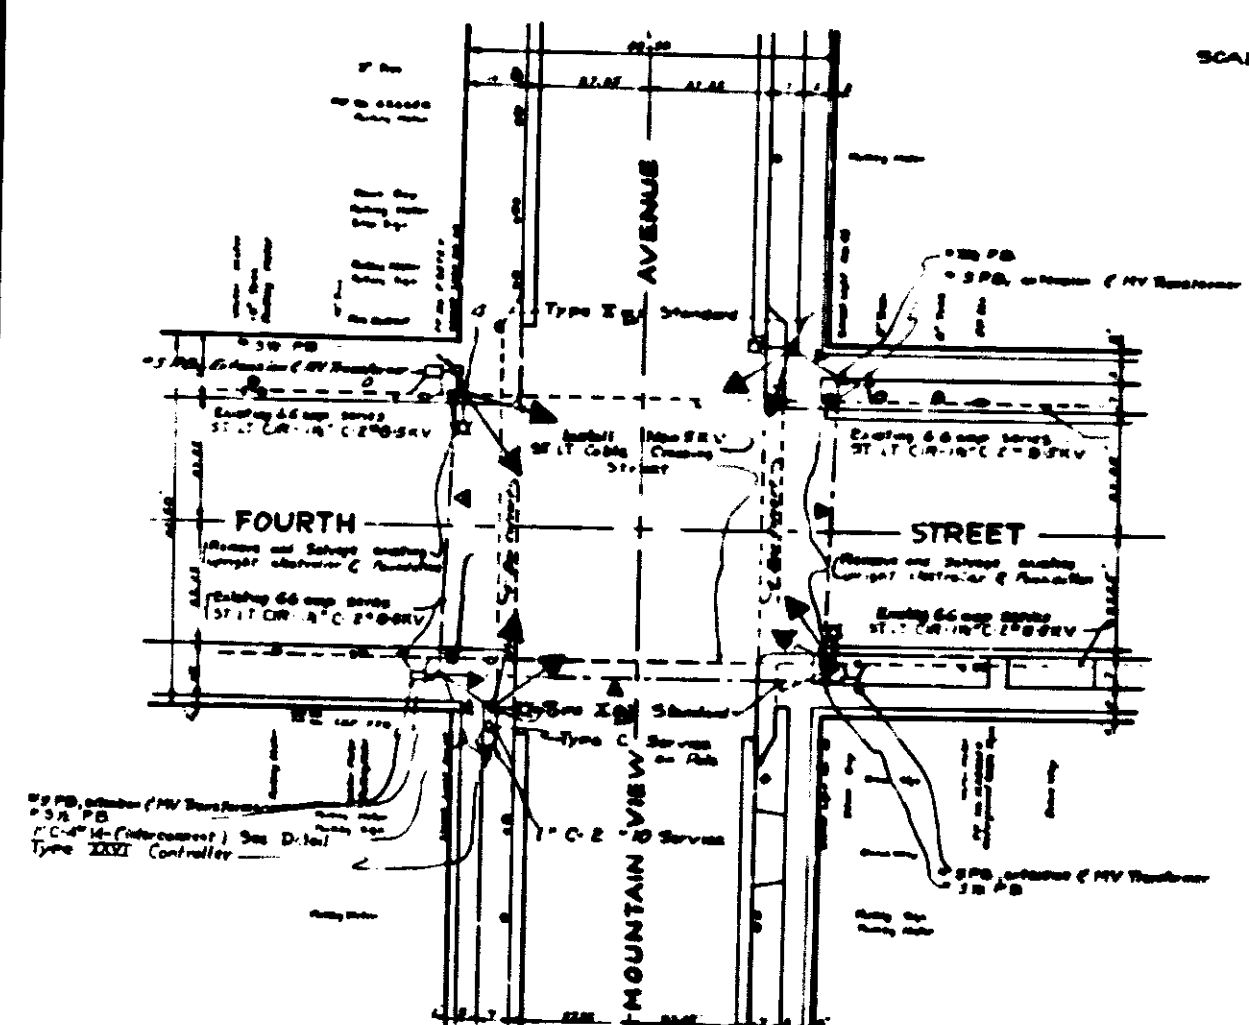

DEPARTMENT OF ENGINEERING CITY OF SAN BERNARDINO			
TRAFFIC SIGNALS AND HIGHWAY LIGHTING			
SUBMITTED BY <i>John E. Hunsaker</i>	REFERENCE	DRAWING NO.	
APPROVED <i>John E. Hunsaker</i>	DRAWN BY <i>JRR</i>	2911	
CITY ENGINEER	CHECKED BY <i>JRR</i>	SHEET 3 OF 2 SHEETS	