
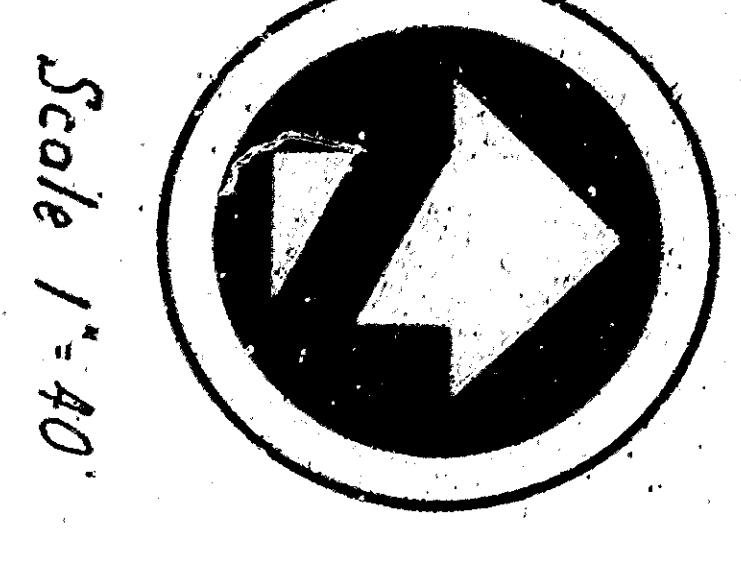


BENCH MARK
 Seen in SW Corner 14th
 St and Massachusetts St
 EL. 1145.93 M.S.L.

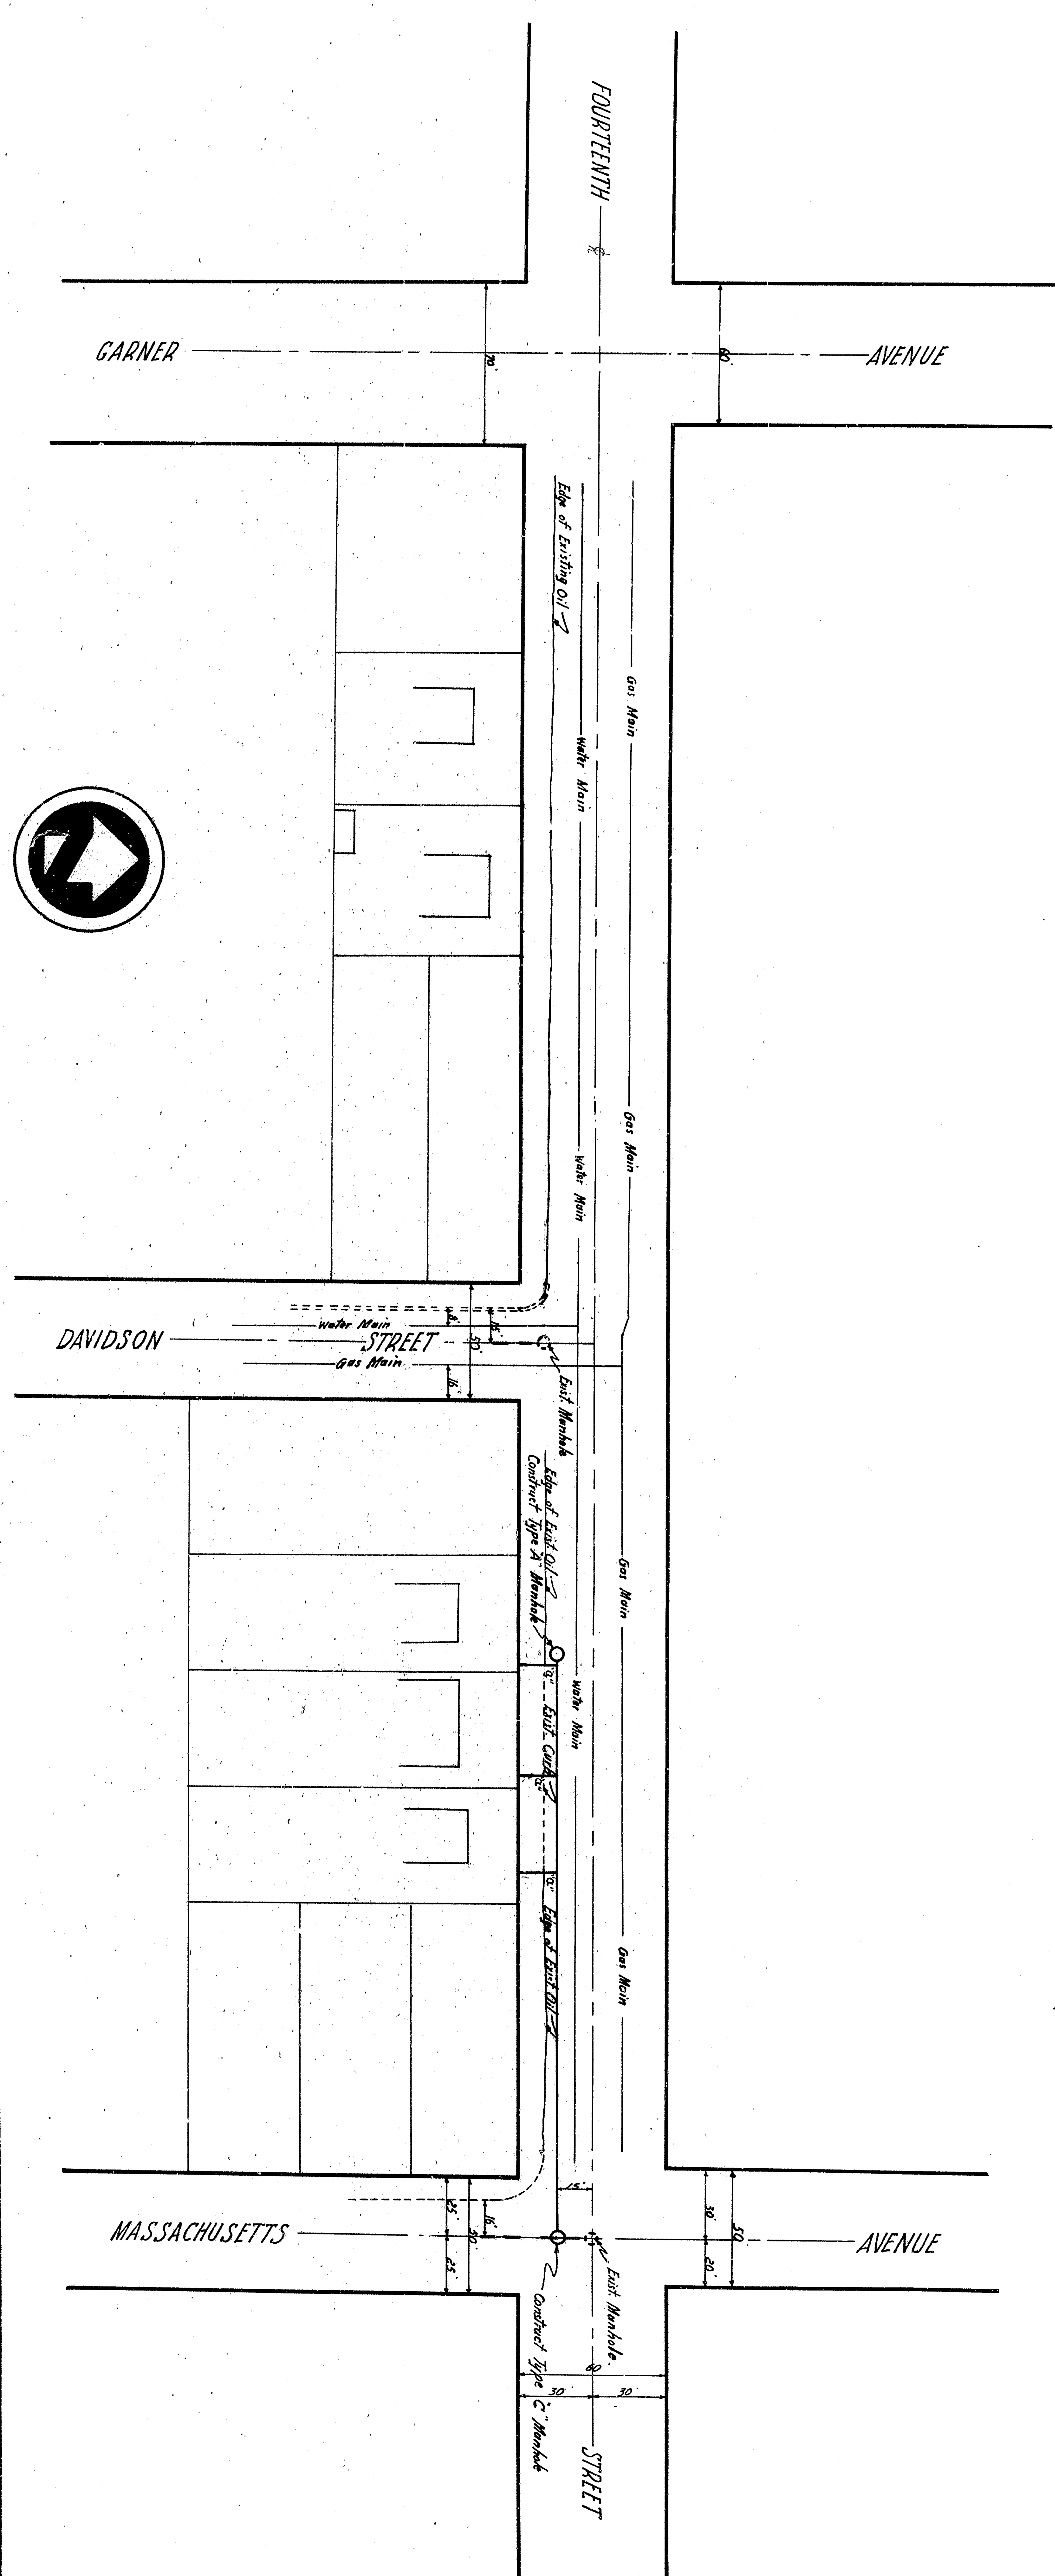

Scale 1"=40'

APPROVED	DATE	1963
REGISTERED CIVIL ENGINEER NO. 2892		
DRAWING NO. DRAWN BY		
2913		
CHECKED BY		
2		
SHEETS		
9		
CITY OF SAN BERNARDINO		
DEPARTMENT OF ENGINEERING		
FOURTEENTH STREET		
Between Garner Avenue and Massachusetts Street		