



PROFILE  
 Scale Horiz: 1" = 40'  
 Vert: 1" = 4'

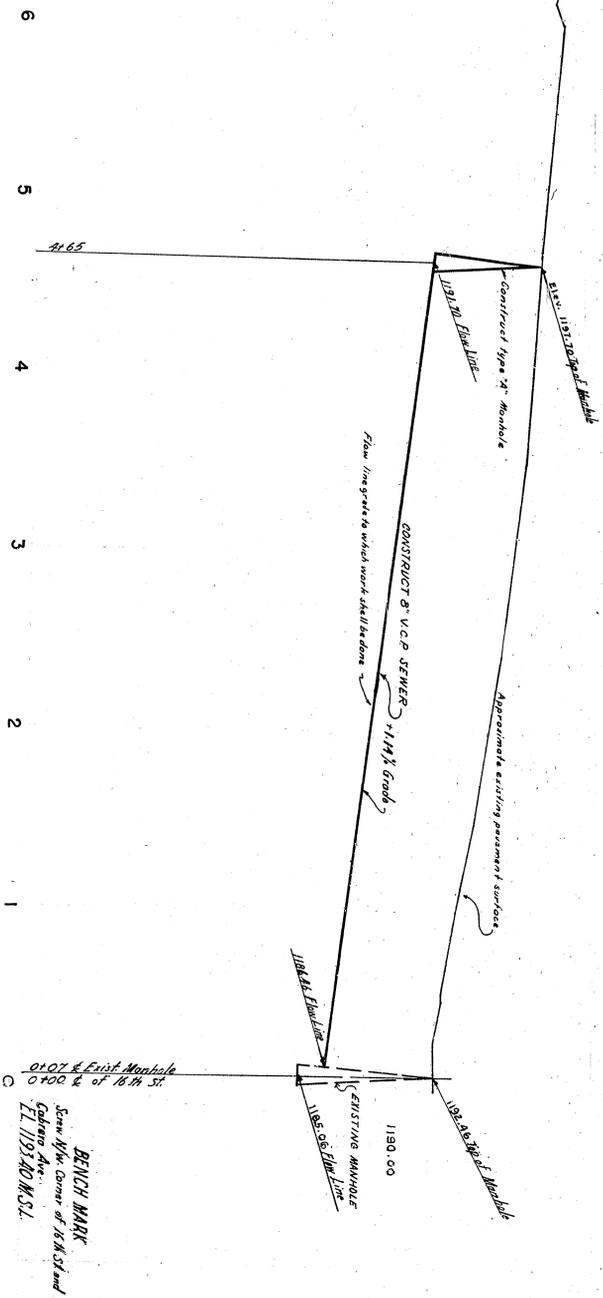

Scale = 1" = 40'

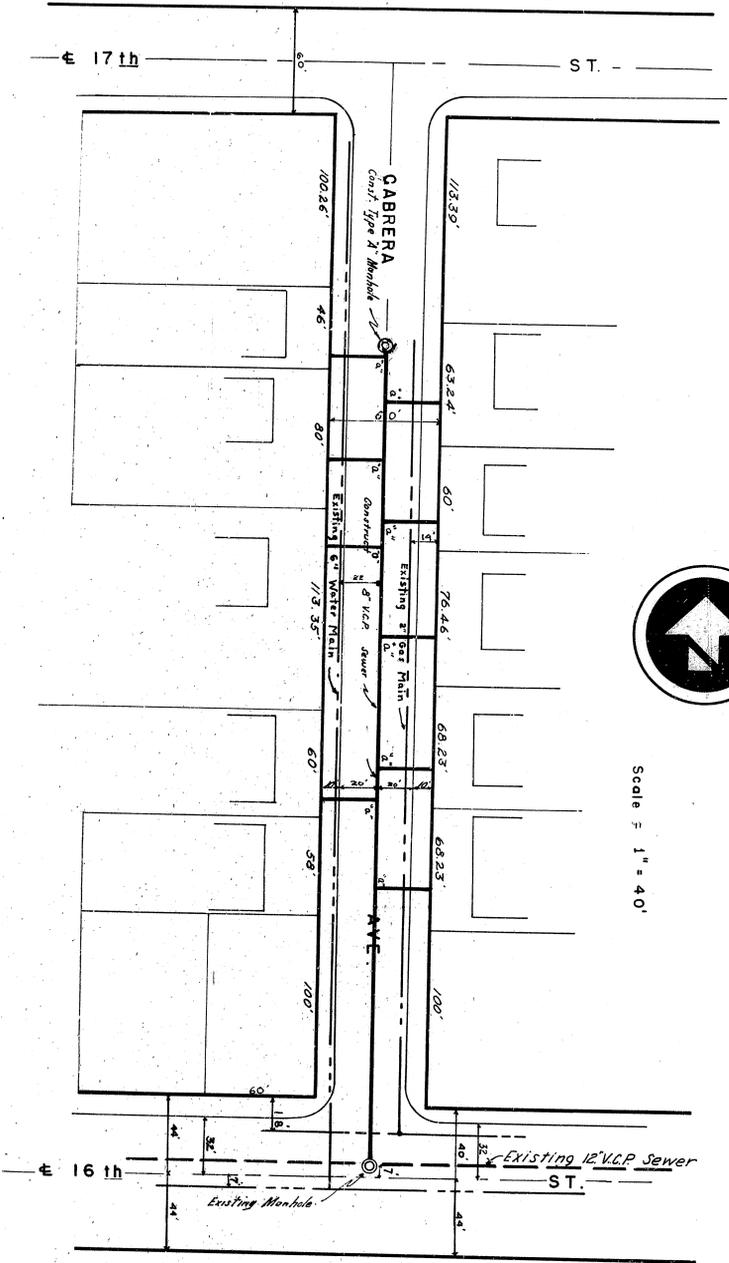

APPROVED	1963	CITY OF SAN BERNARDINO DEPARTMENT OF ENGINEERING
REGISTERED CIVIL ENGINEER NO. 42552		
DRAWING NO. 2913	CHECKED BY Dean	SEWER CABRERA AVE. 16th ST. TO 17th ST.
SHEET 3 OF 9 SHEETS	RECOMMENDED BY	