

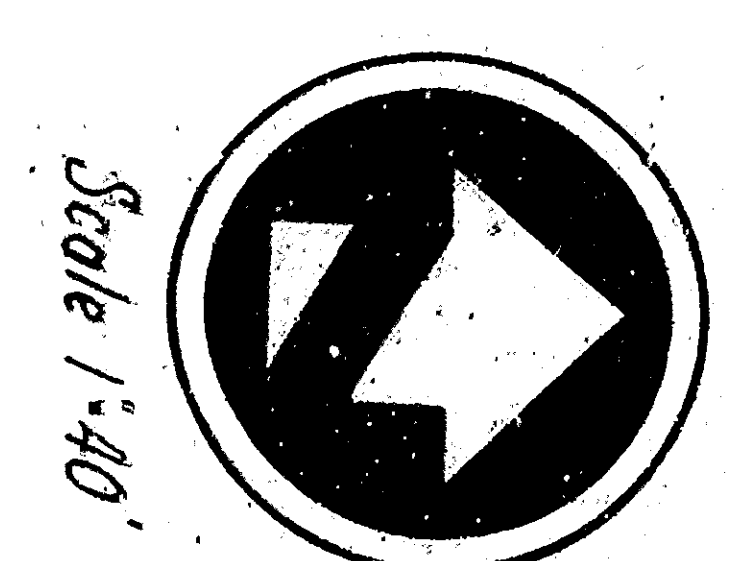
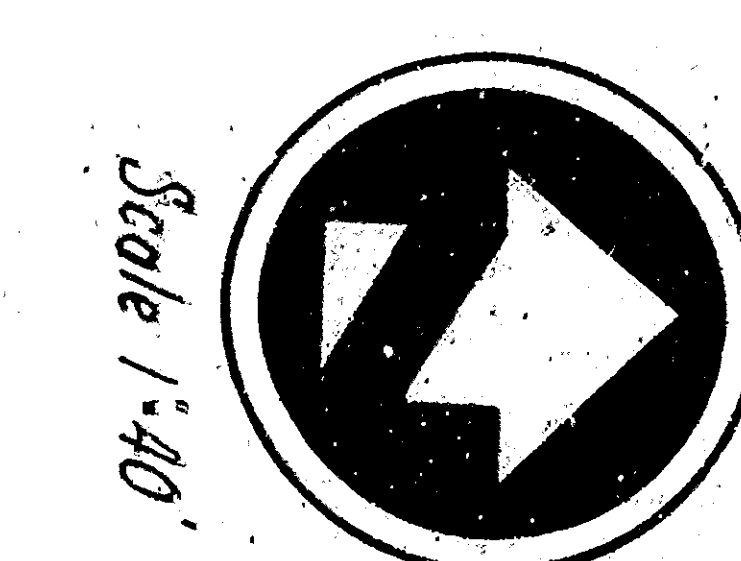
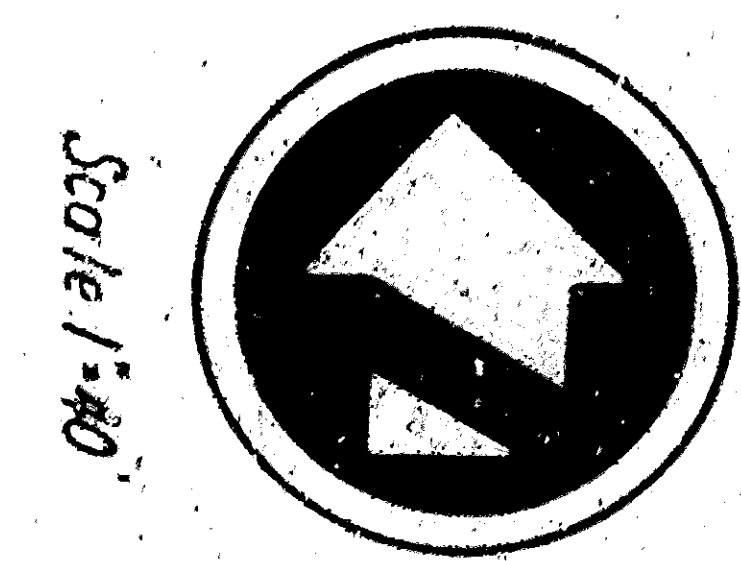
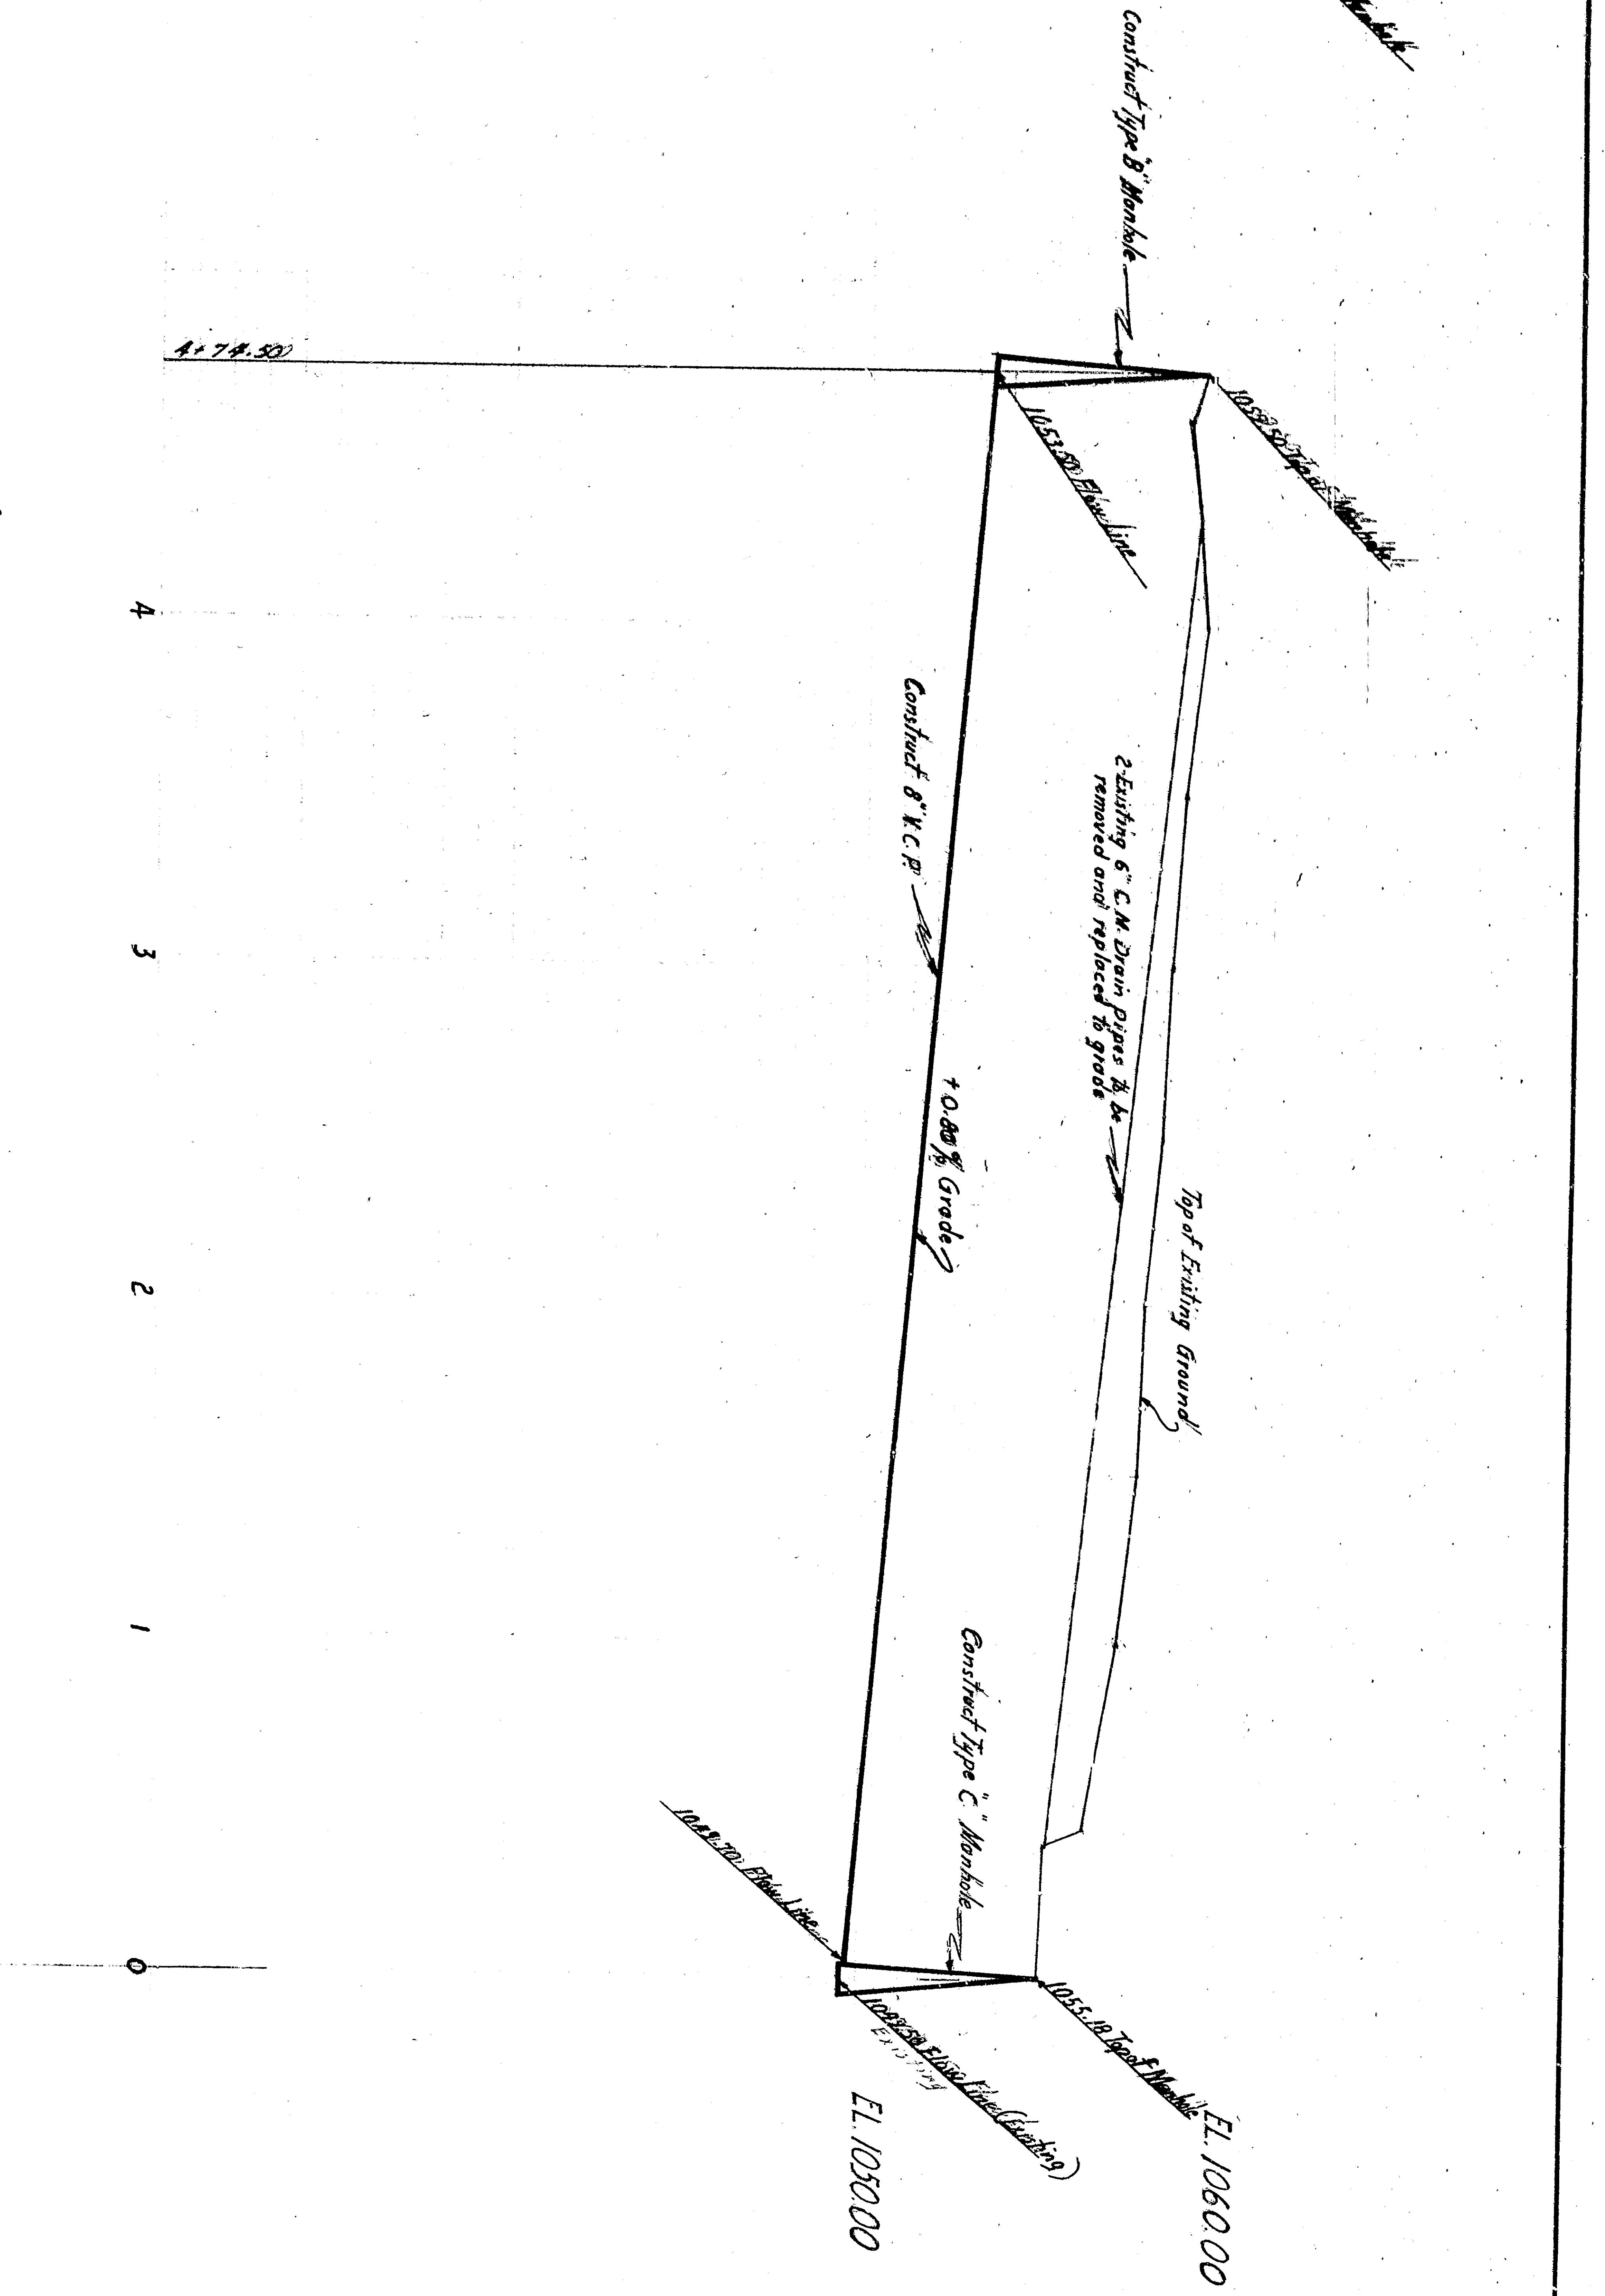
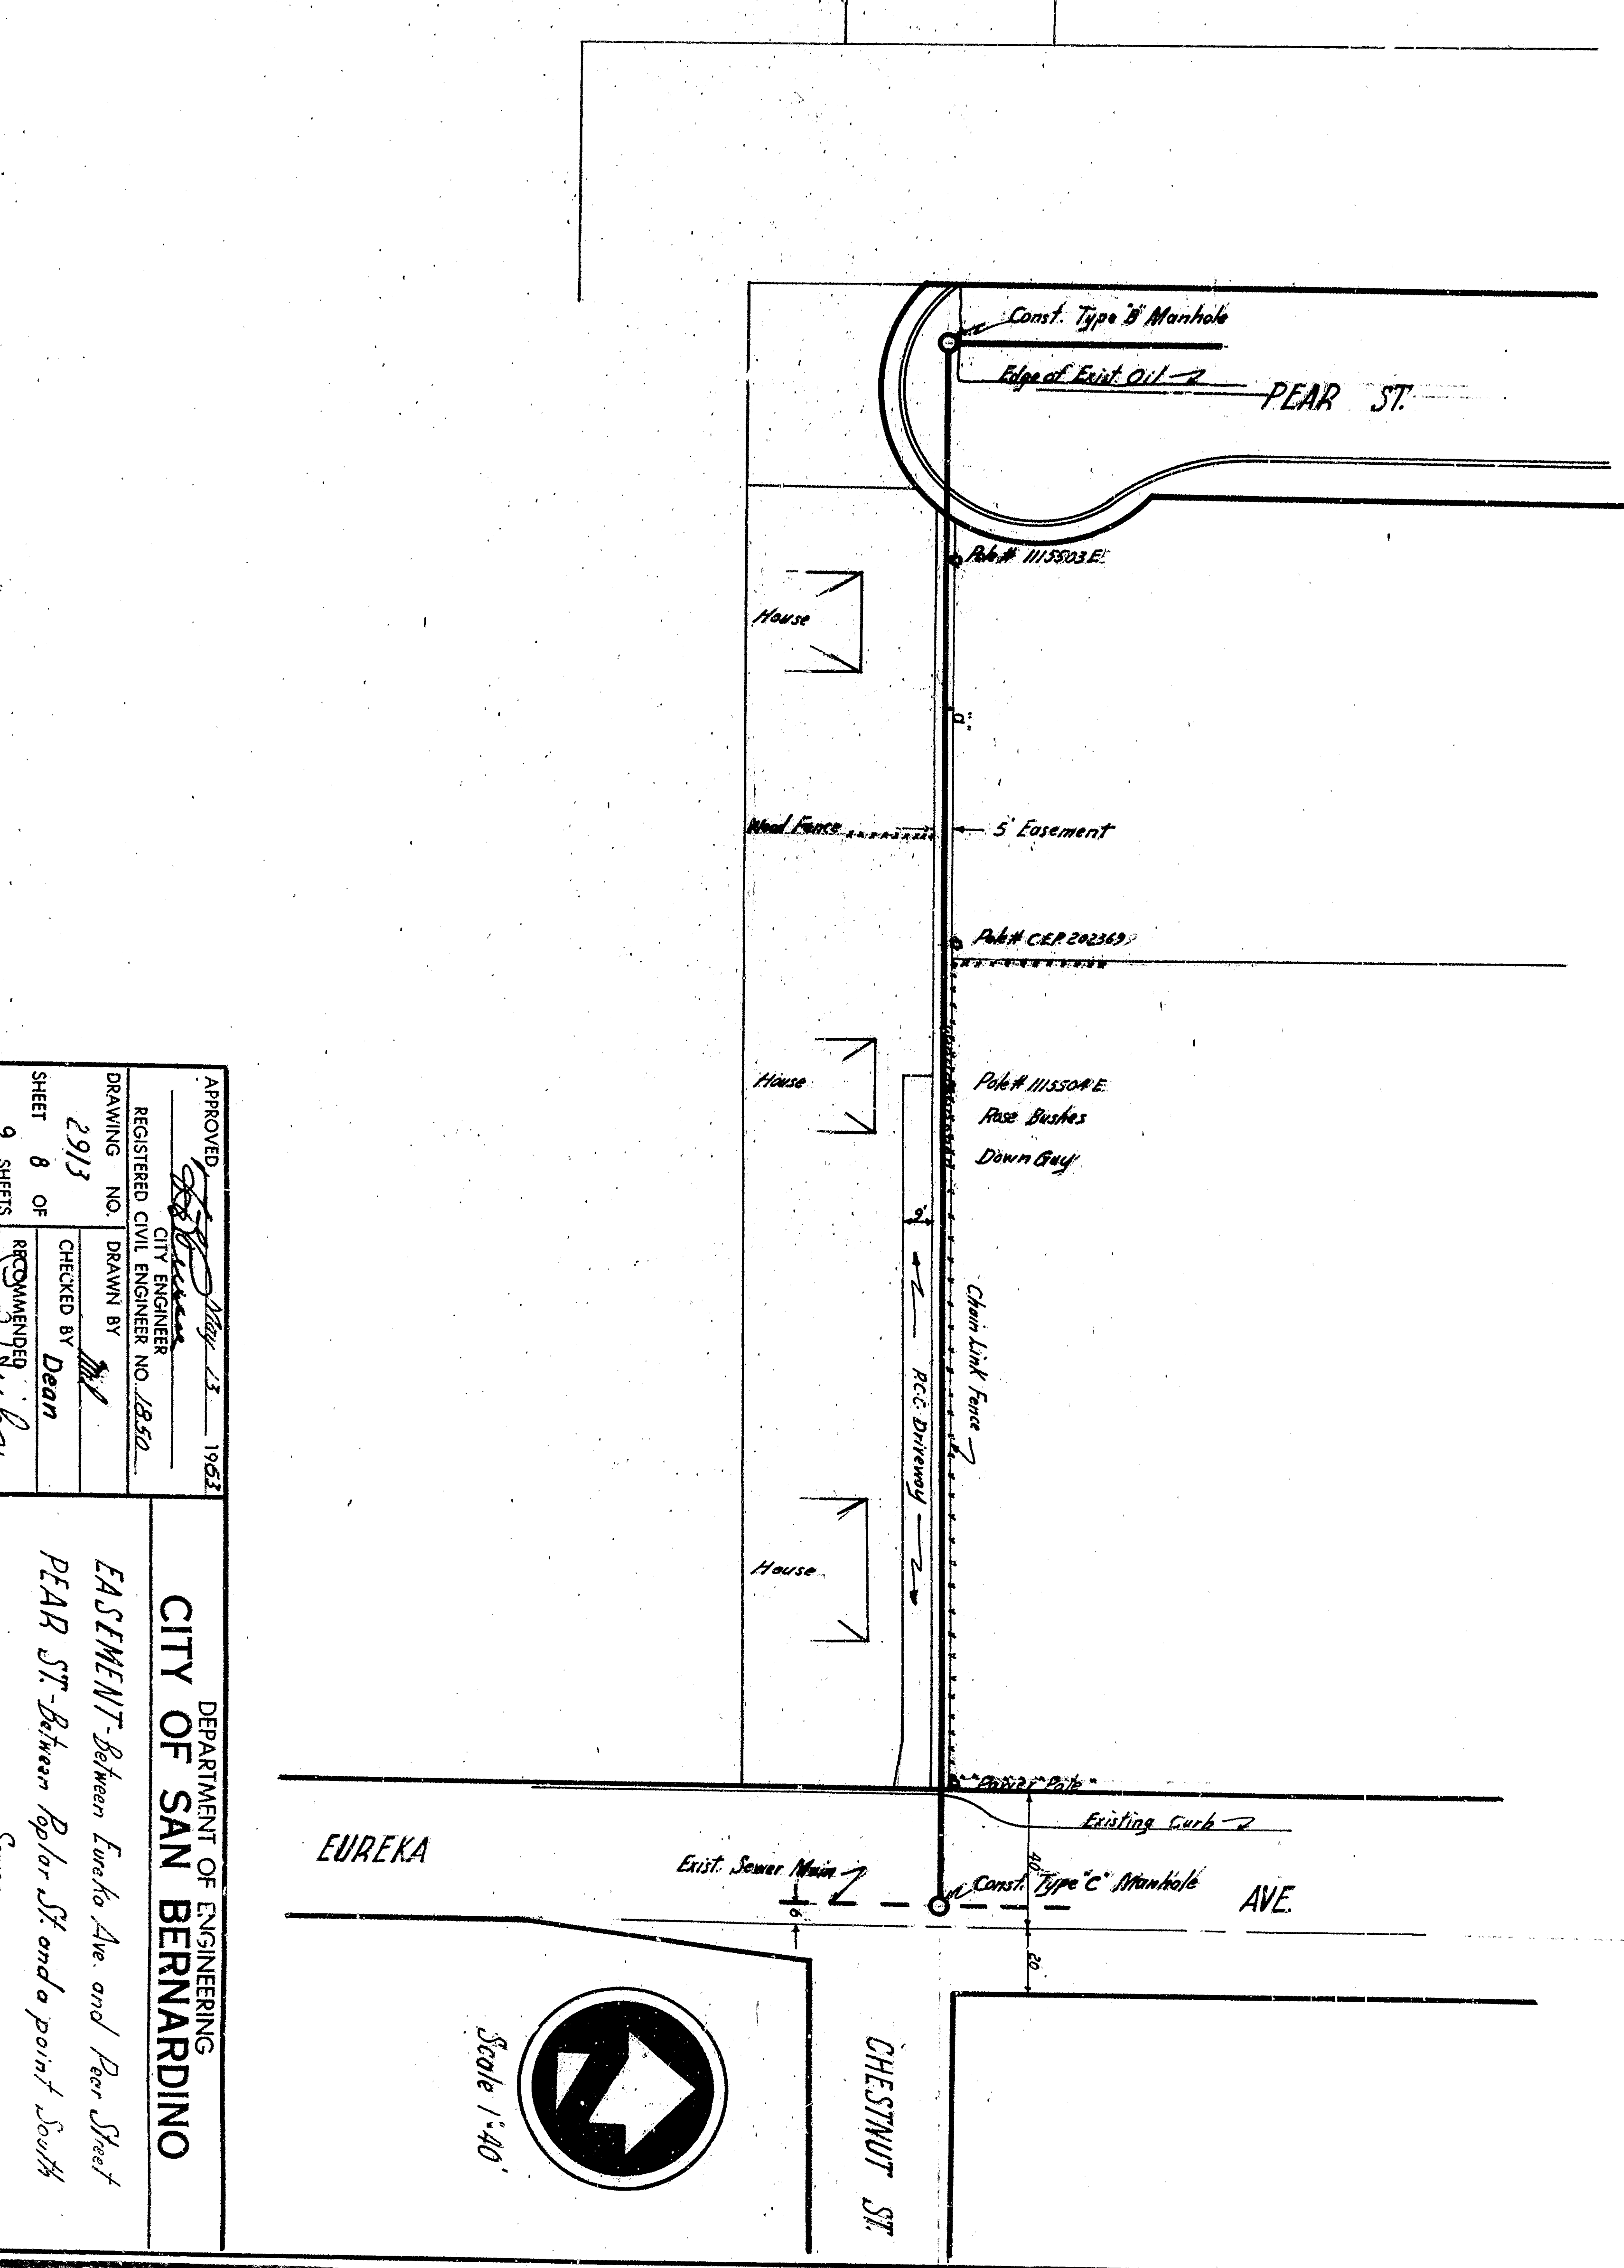


Scale 1"=40'

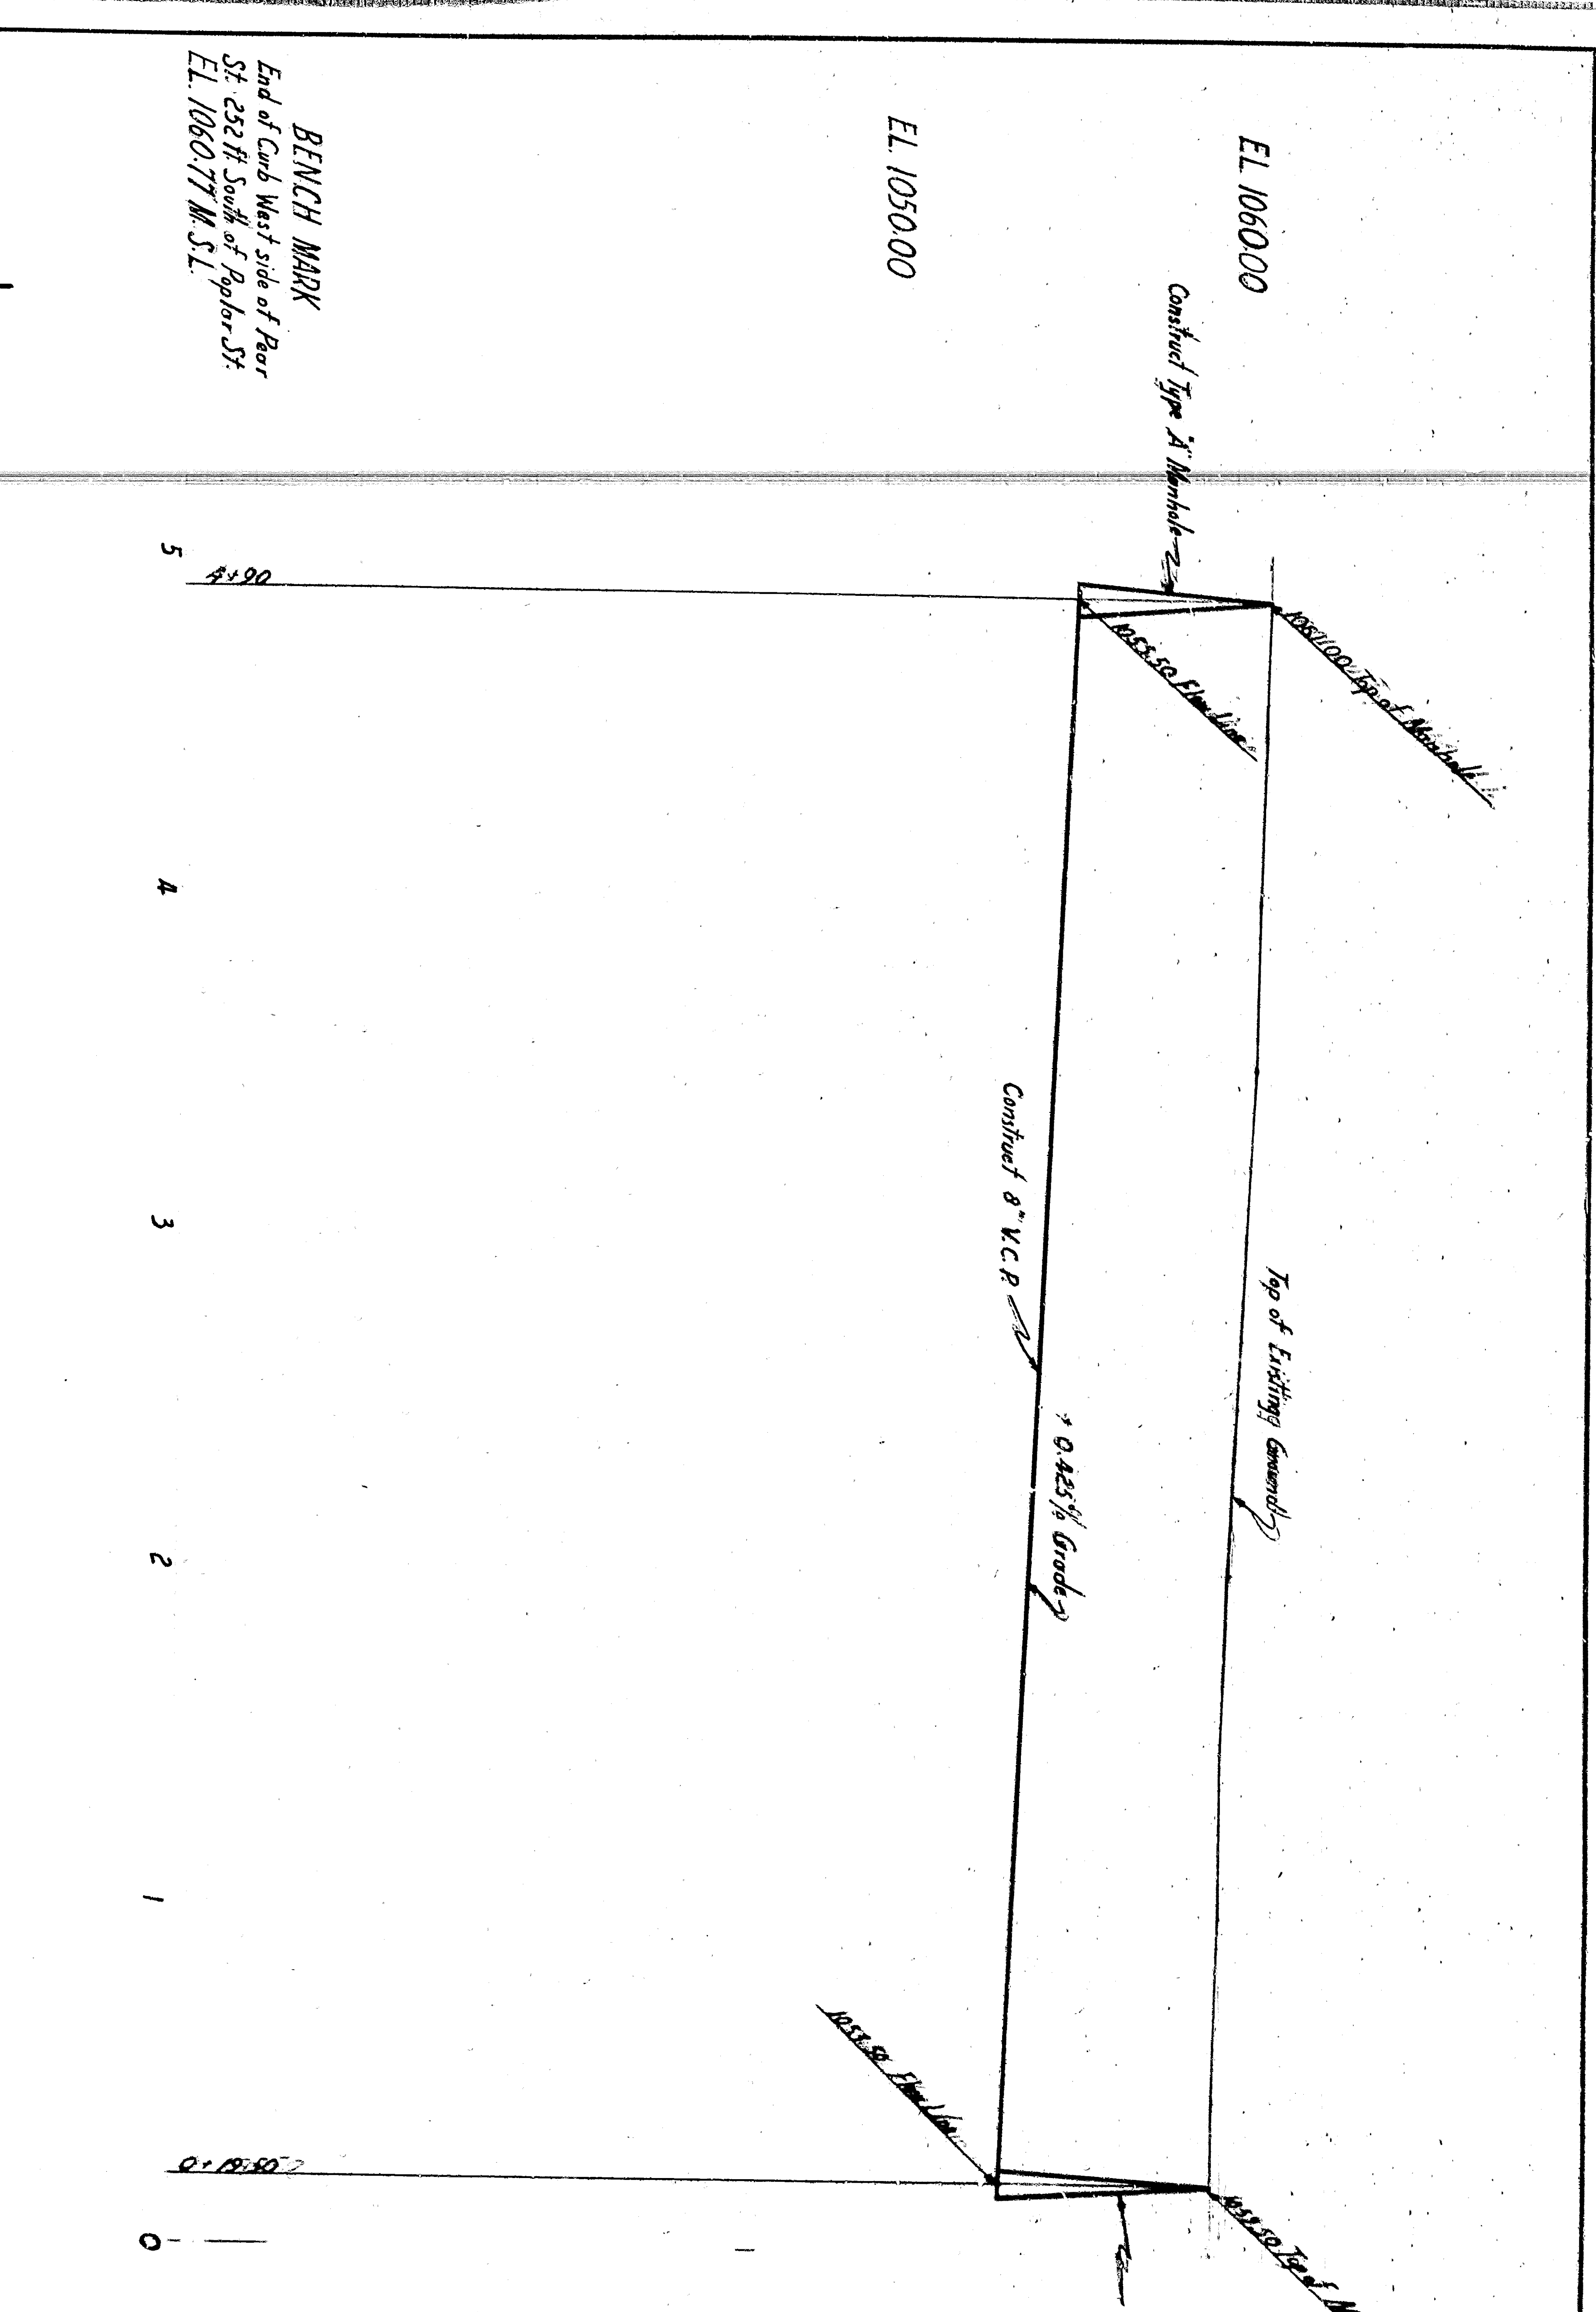

Scale 1"=40'

APPROVED: *[Signature]* May 23 1963  
 CITY ENGINEER  
 REGISTERED CIVIL ENGINEER NO. 48592  
 DRAWING NO. 2913  
 NO. DRAWN BY *[Signature]*  
 CHECKED BY *[Signature]*  
 SHEET 8 OF 9  
 OF REVISIONS  
 DEPARTMENT OF ENGINEERING  
 CITY OF SAN BERNARDINO  
 EASTMENT-Johnson Lewis Ave and Row Street  
 PEAR ST. Between Poplar St and a point South  
 Scale

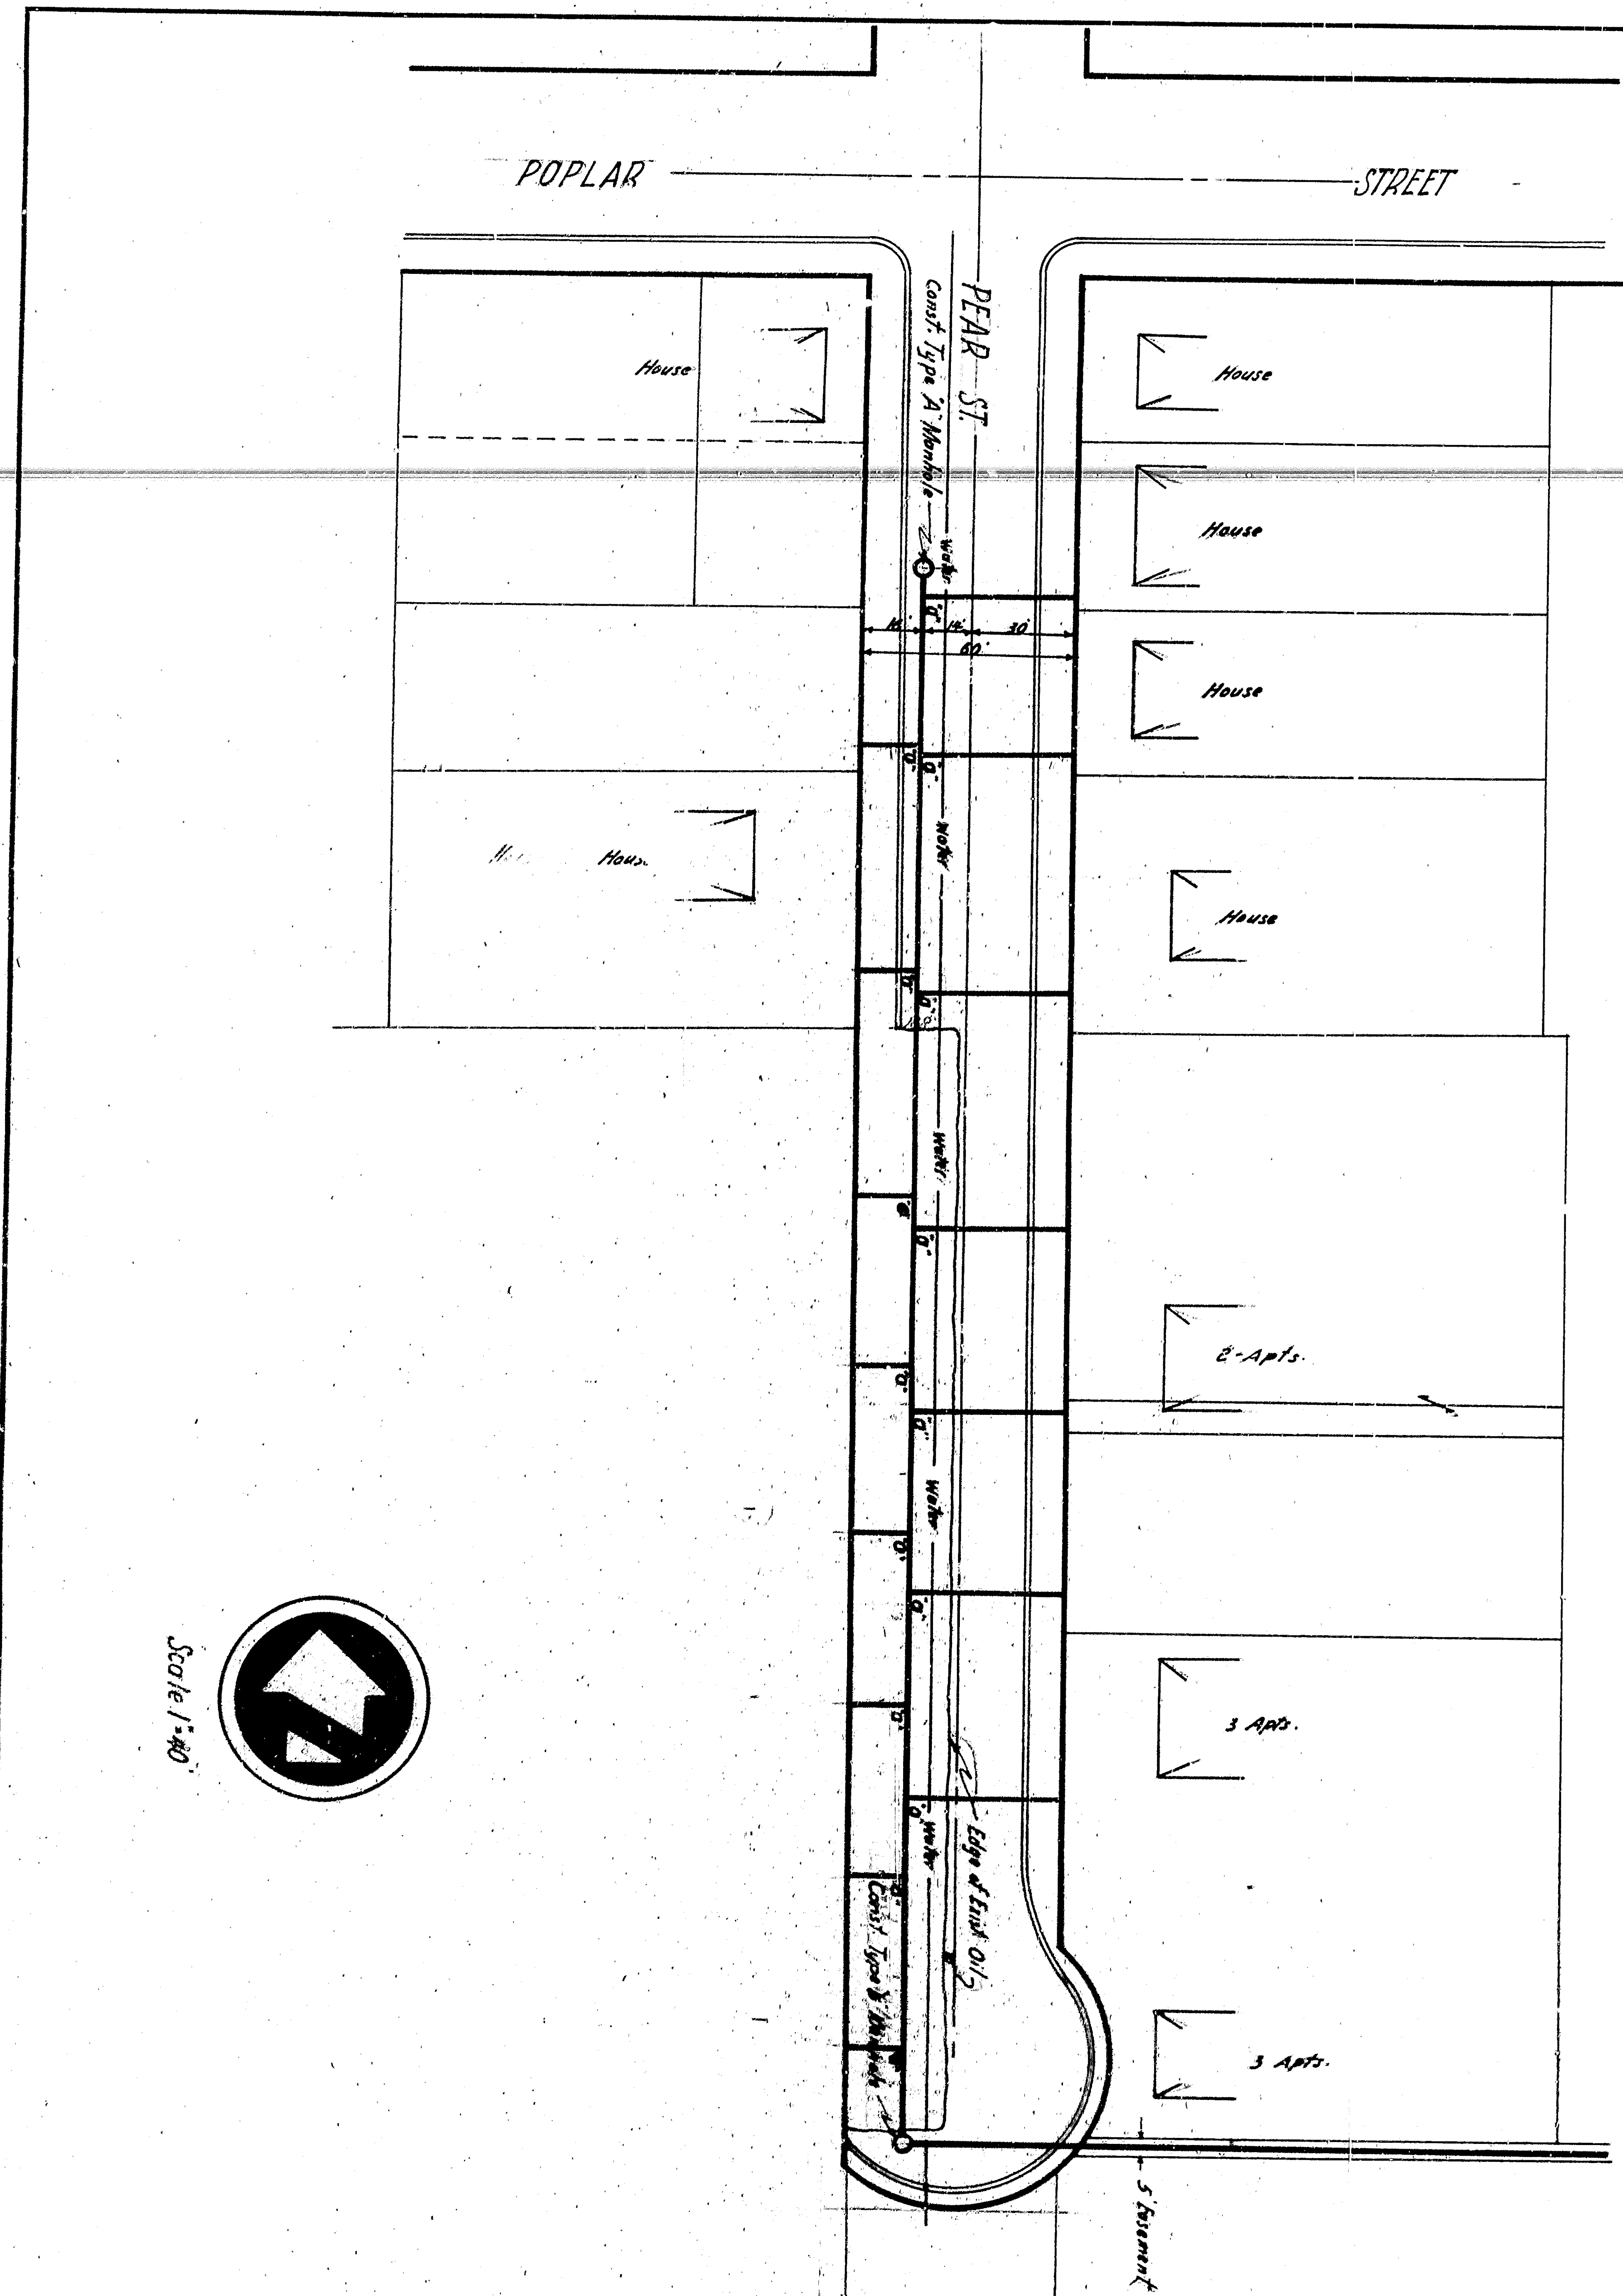

APPROVED: *[Signature]* May 23 1963  
 CITY ENGINEER  
 REGISTERED CIVIL ENGINEER NO. 48562  
 DRAWING NO. 2913  
 NO. DRAWN BY: *[Signature]*  
 CHECKED BY: *[Signature]*  
 SHEET 8 OF 9  
 OF REVISIONS  
 DEPARTMENT OF ENGINEERING  
 CITY OF SAN BERNARDINO  
 EASTMENT-Johnson Lane Ave and Row Street  
 PEAR ST. Between Poplar St and a point South  
 Scale 1"=40'