


PROFILE
 14th STREET
 HORIZ. 1" = 40'
 VERT. 1" = 4'

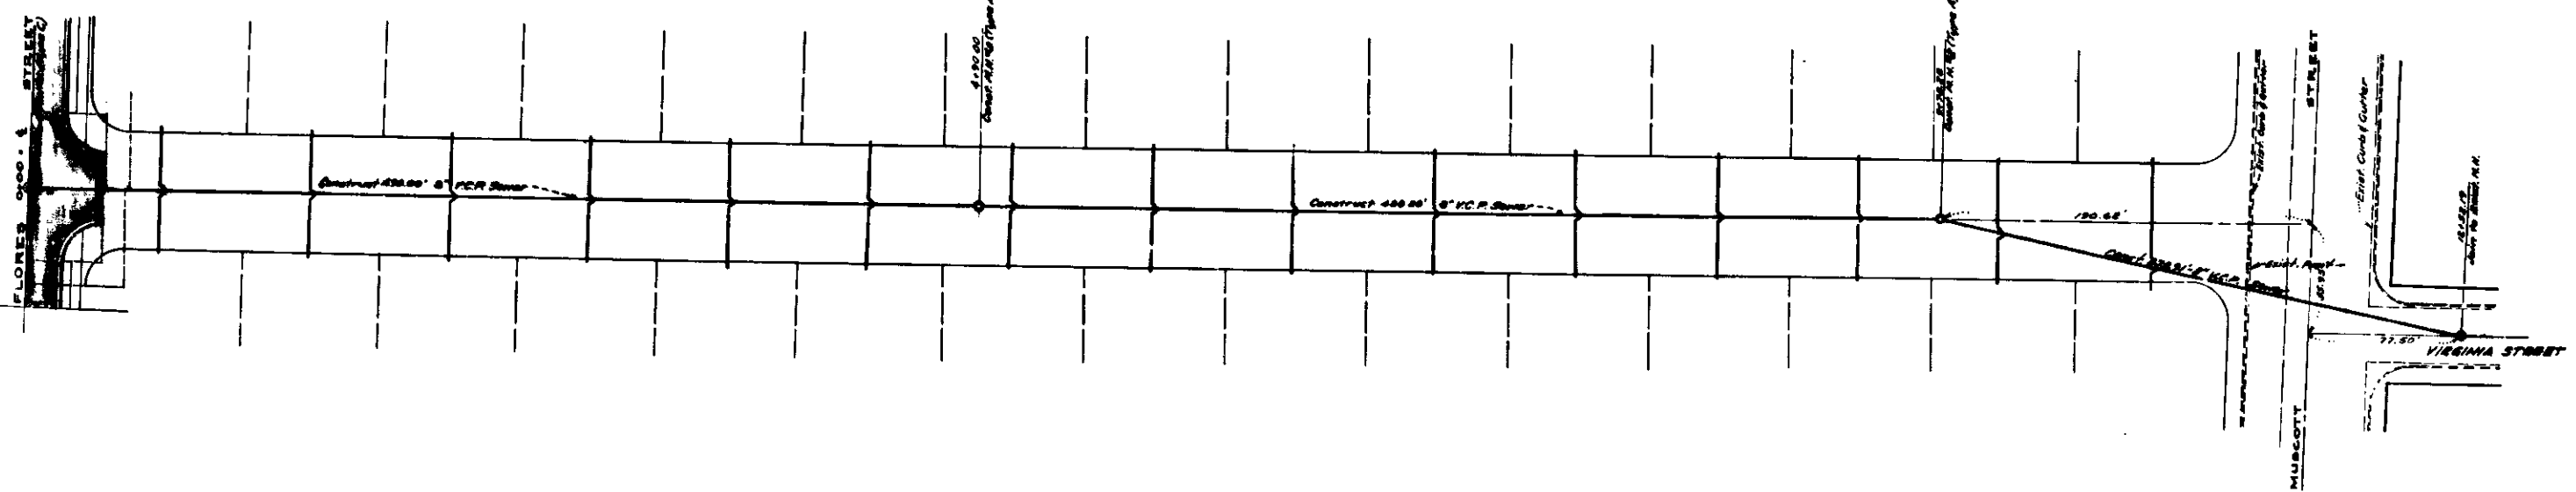

PLAN
 14th STREET
 SCALE 1" = 40'

TRACT NO 6425	DRWG. NO. 2931
SHEET 6 OF 7 SHEETS	