

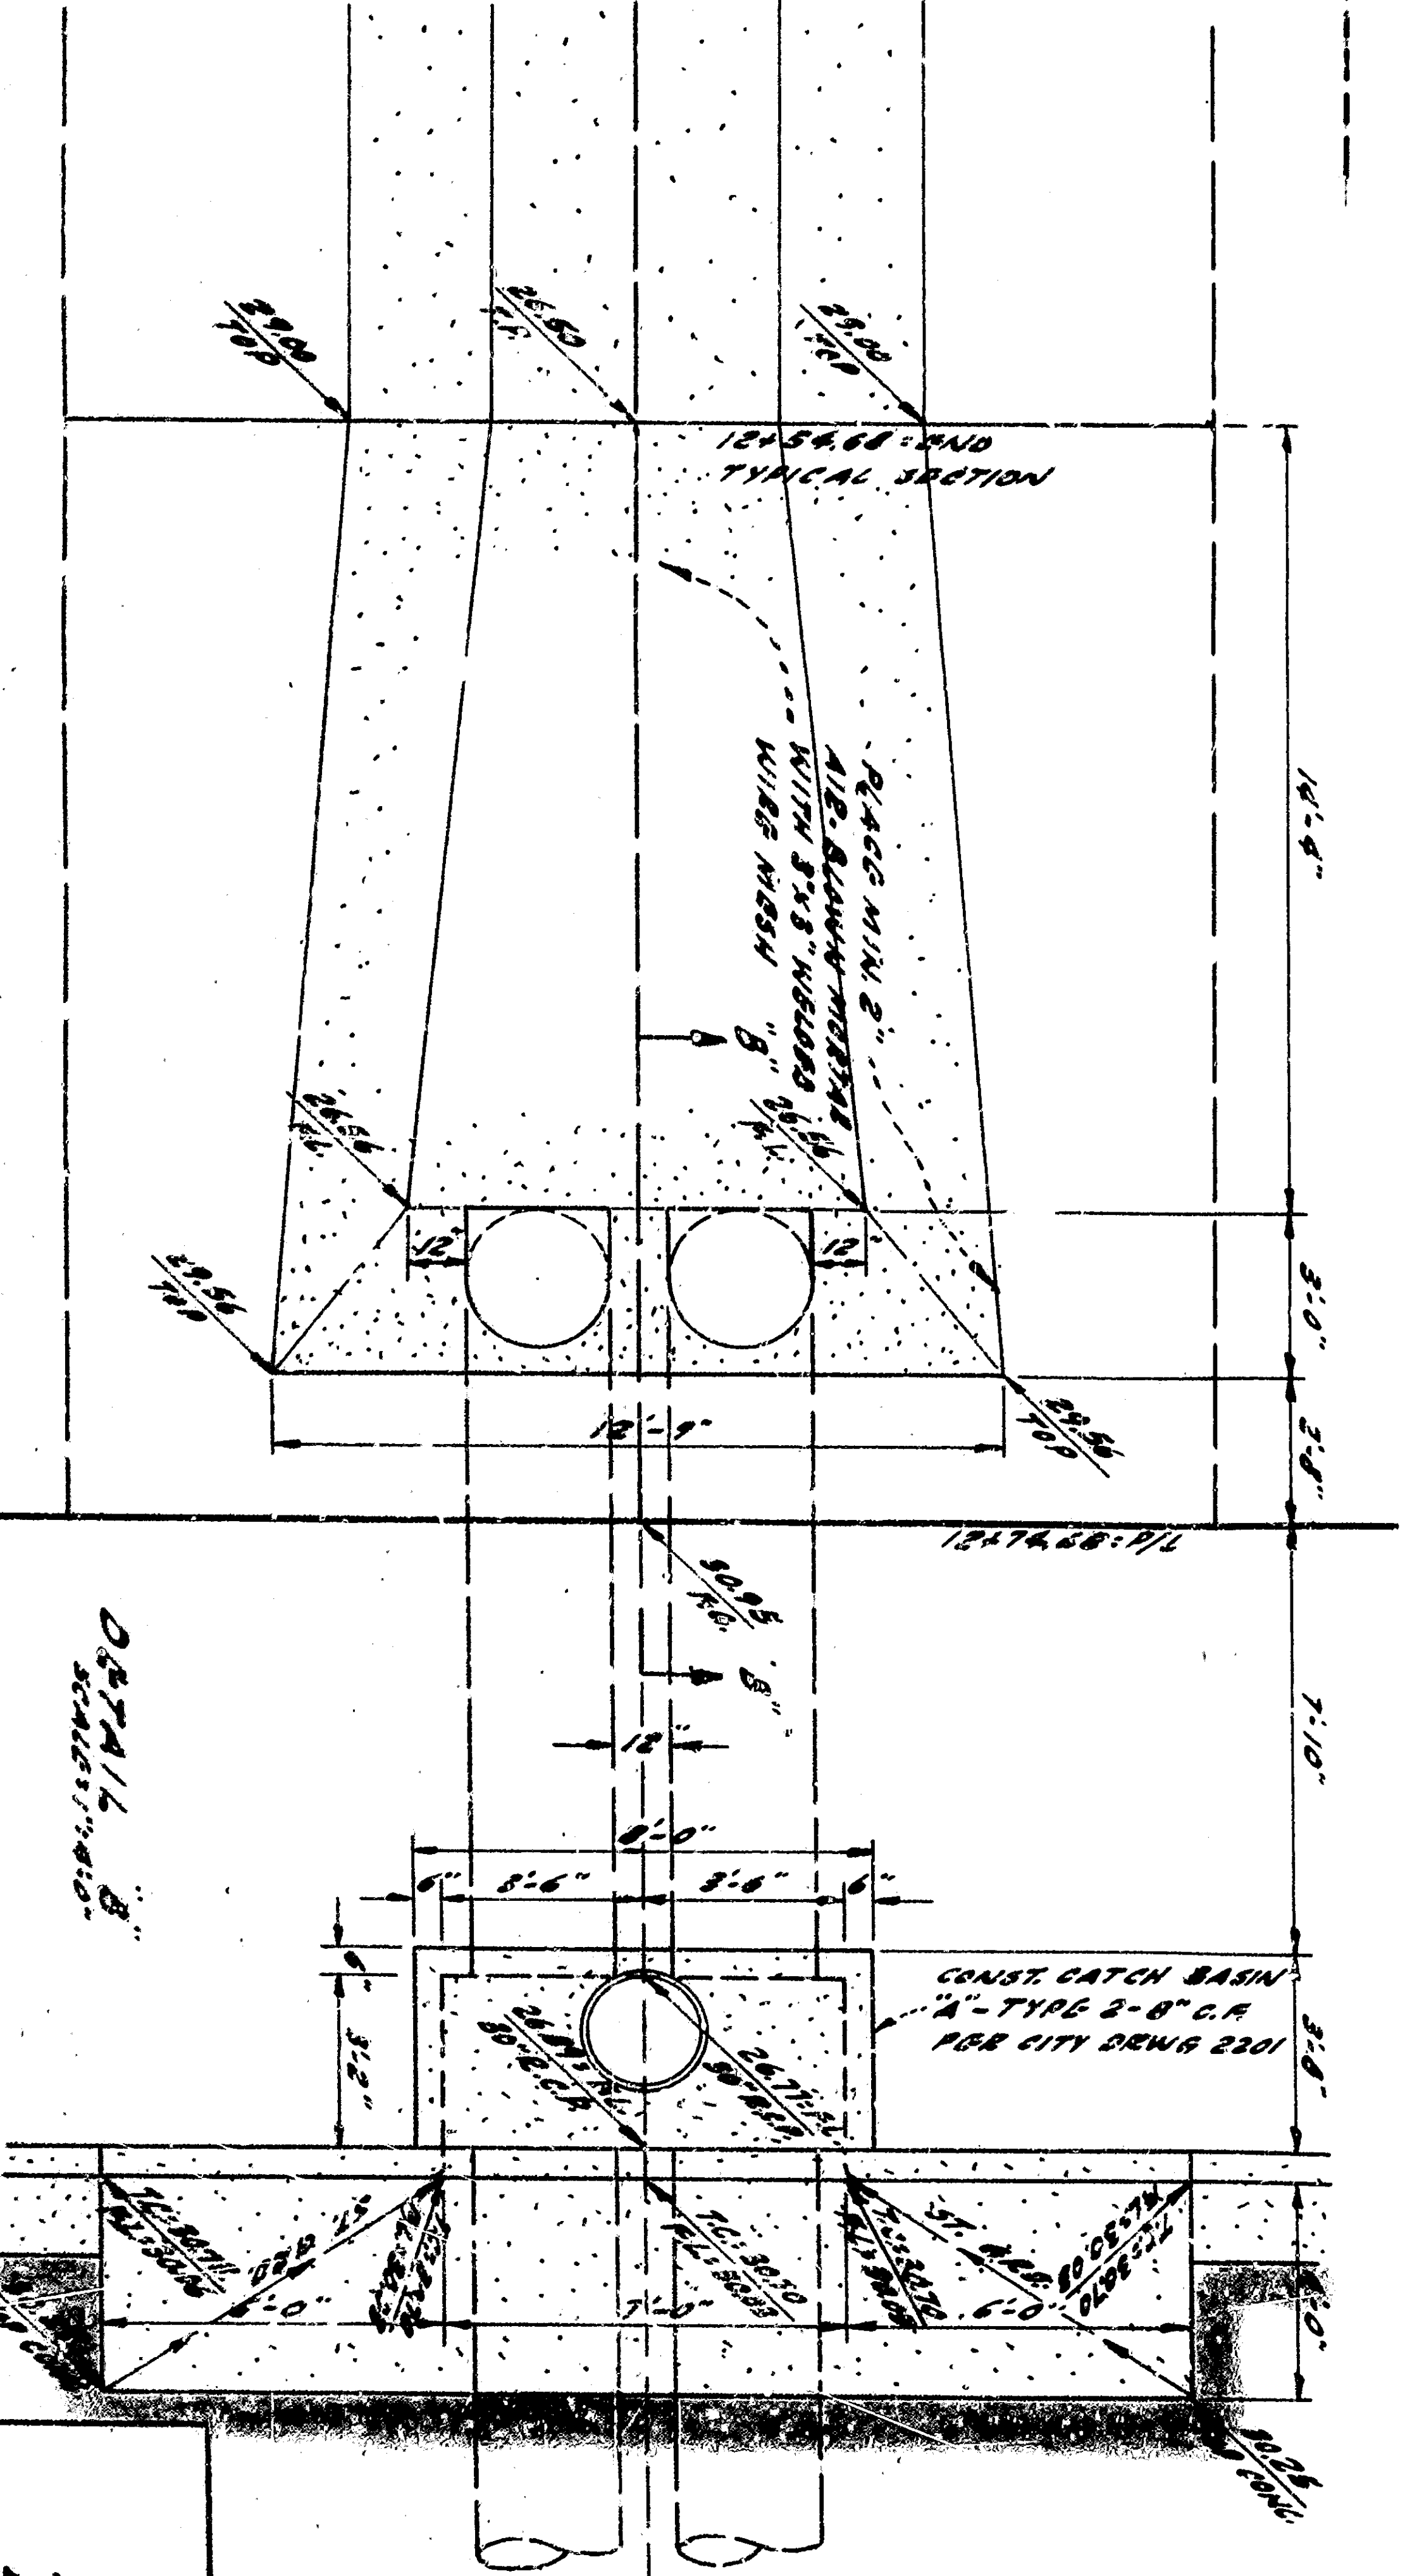
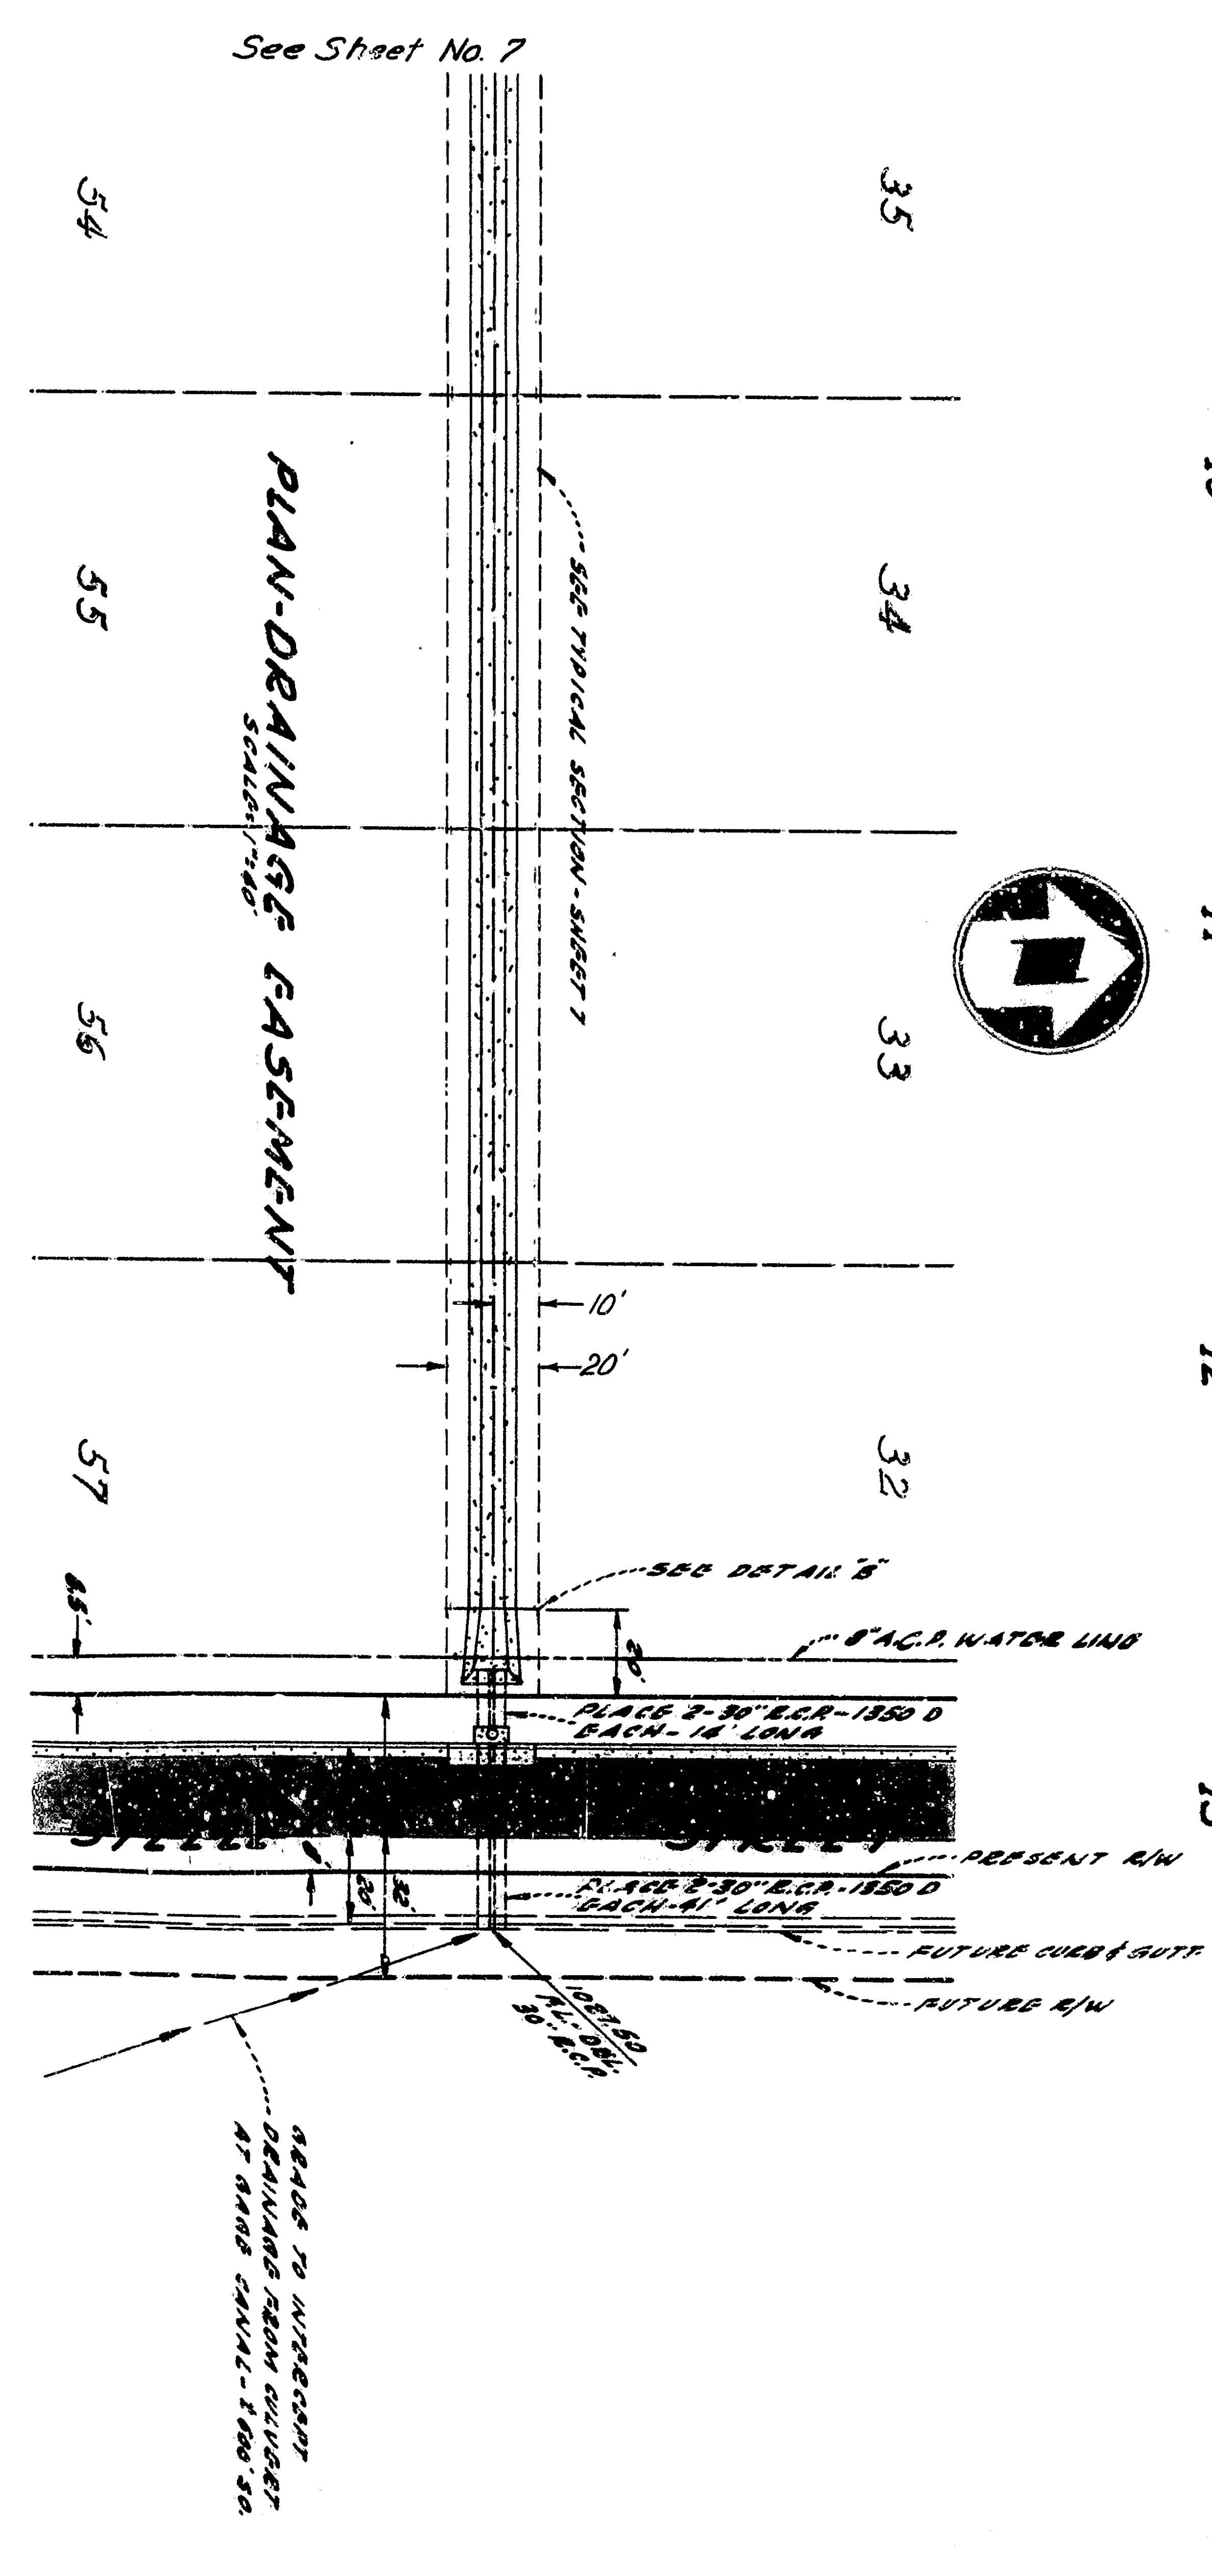
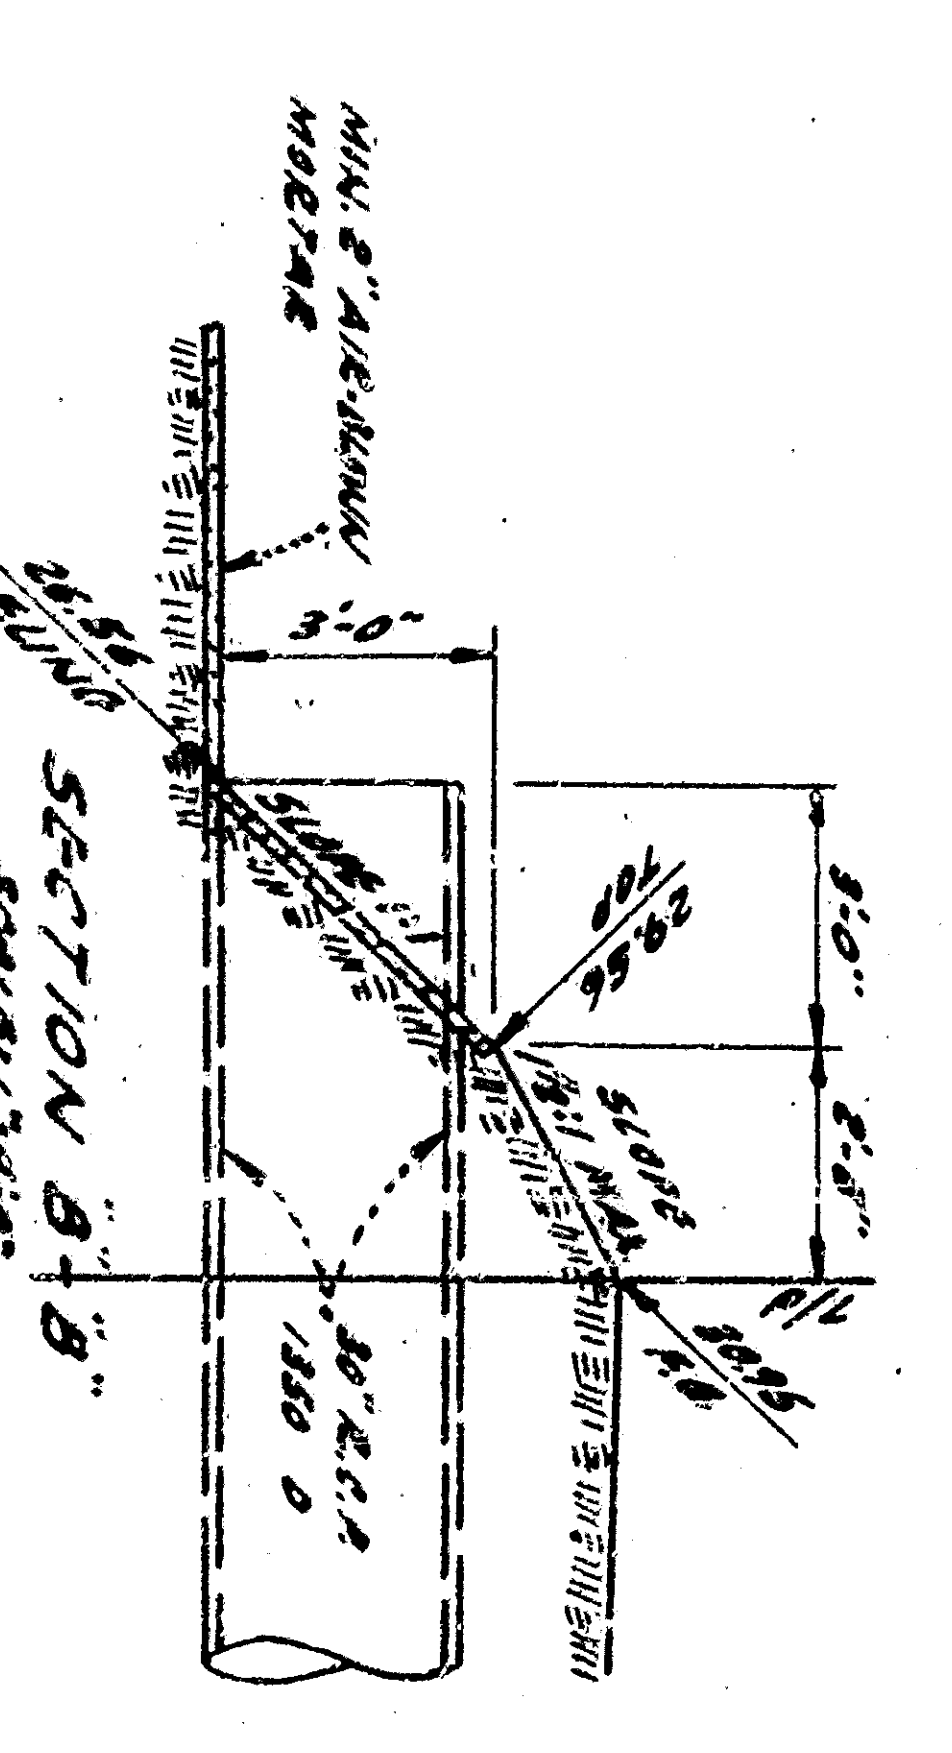
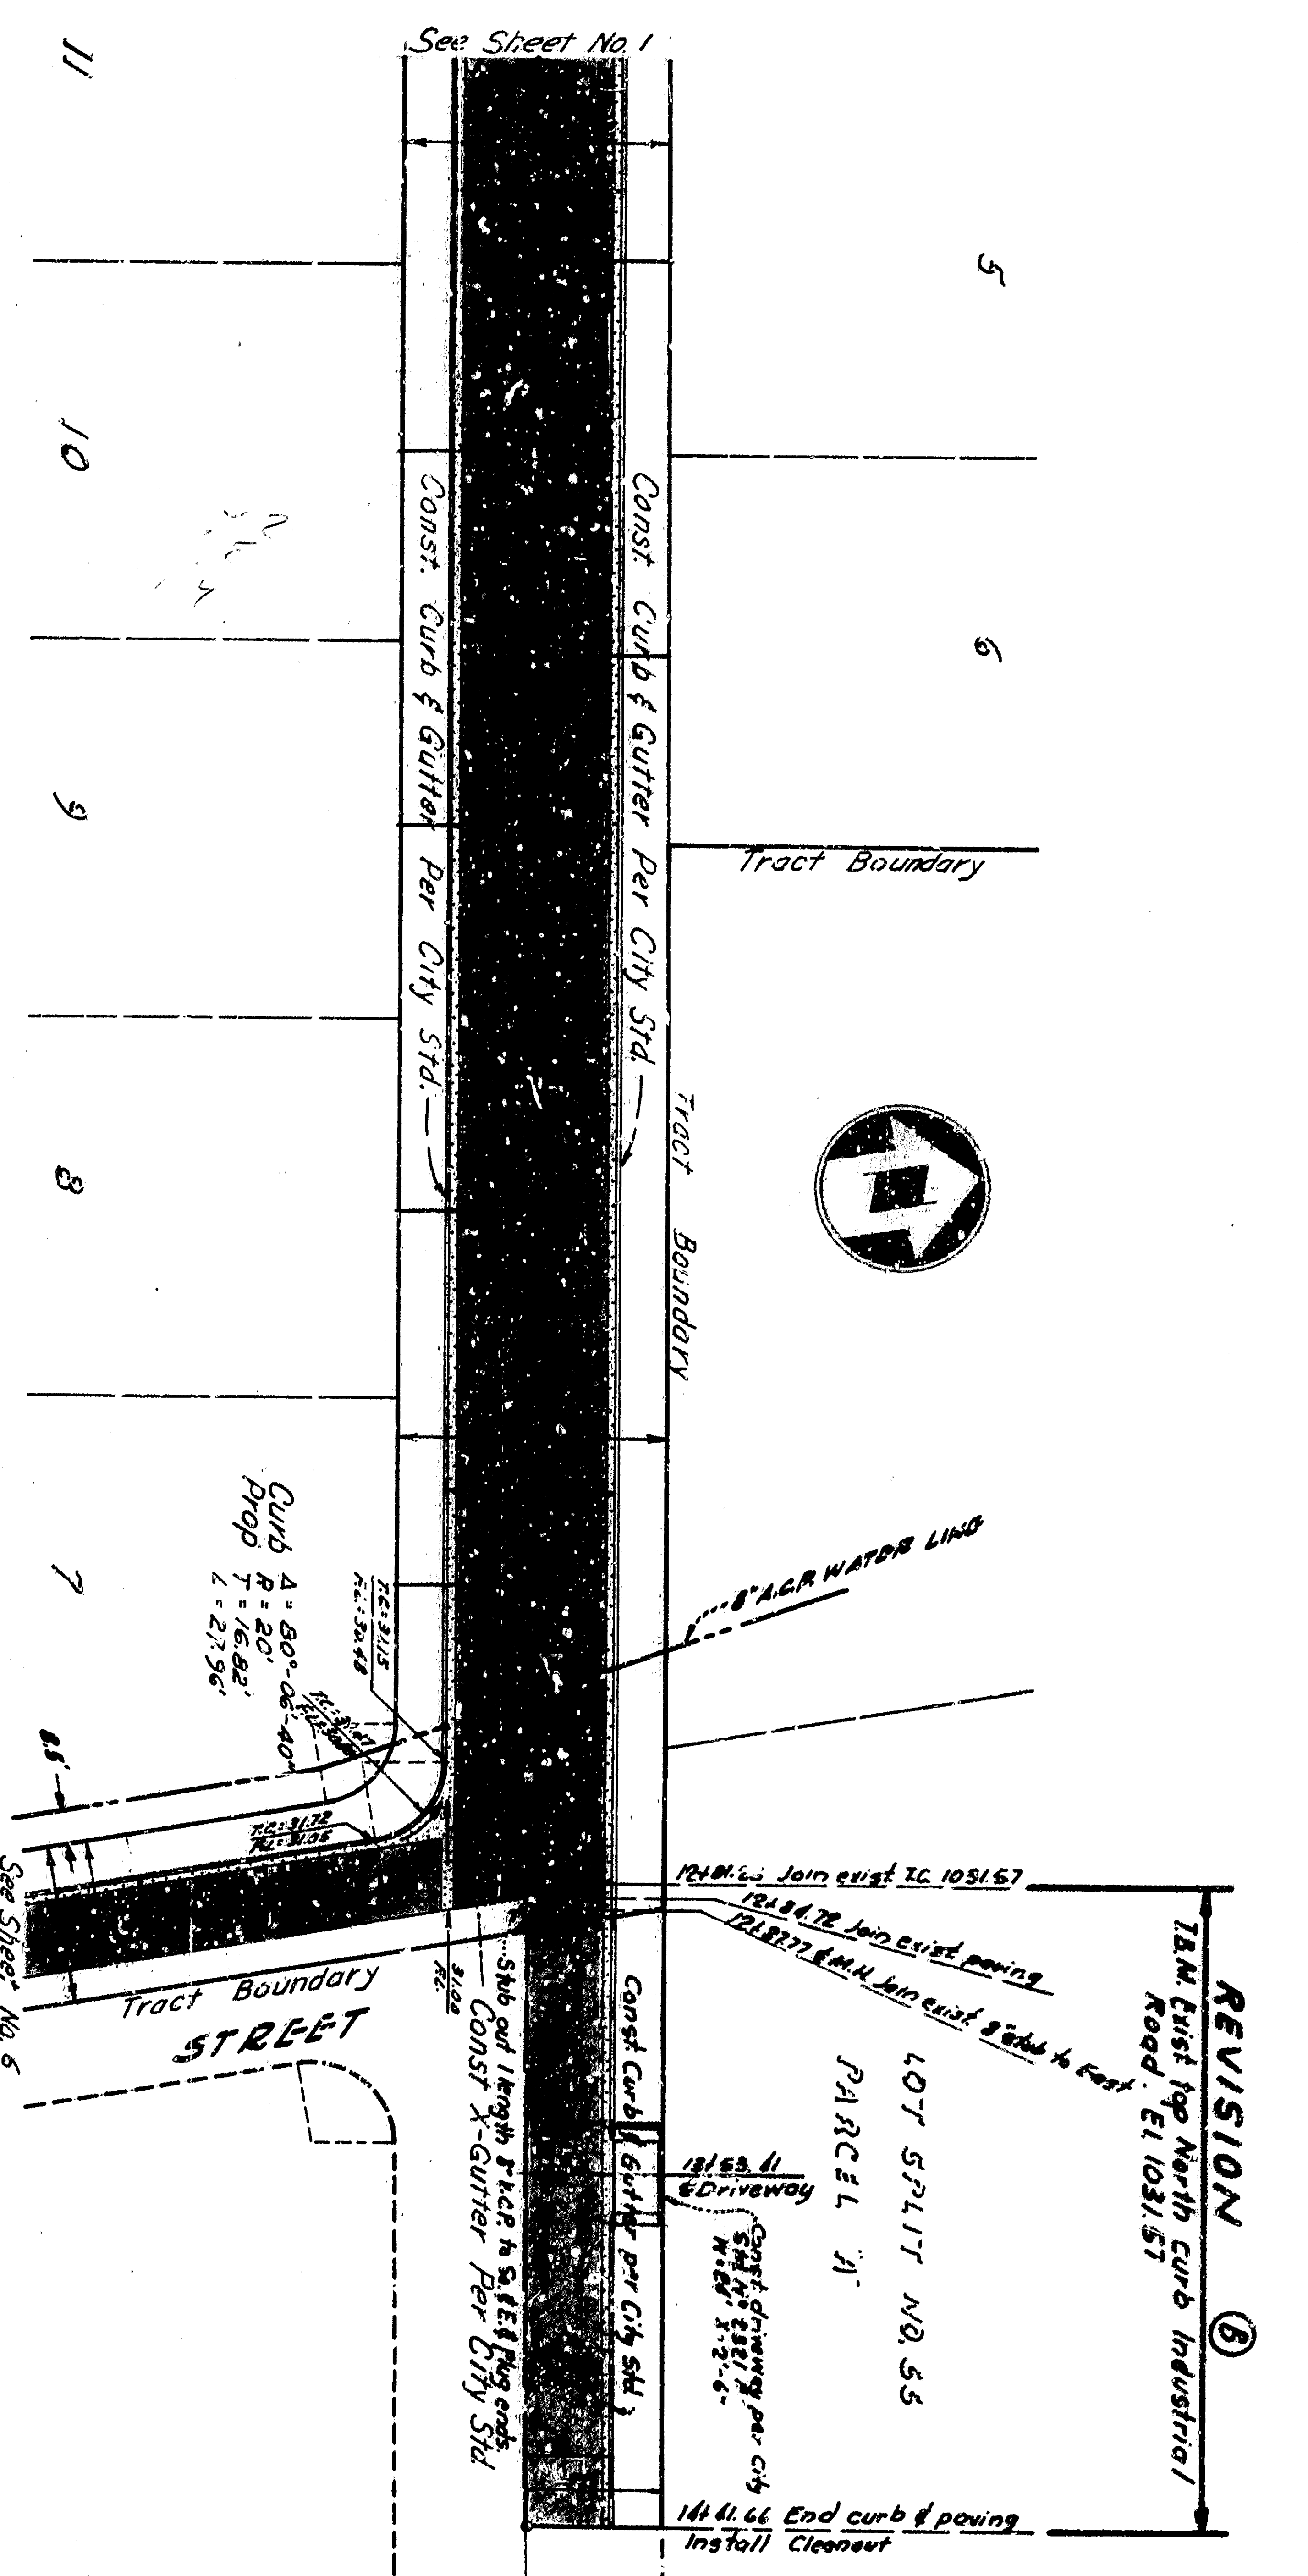
 
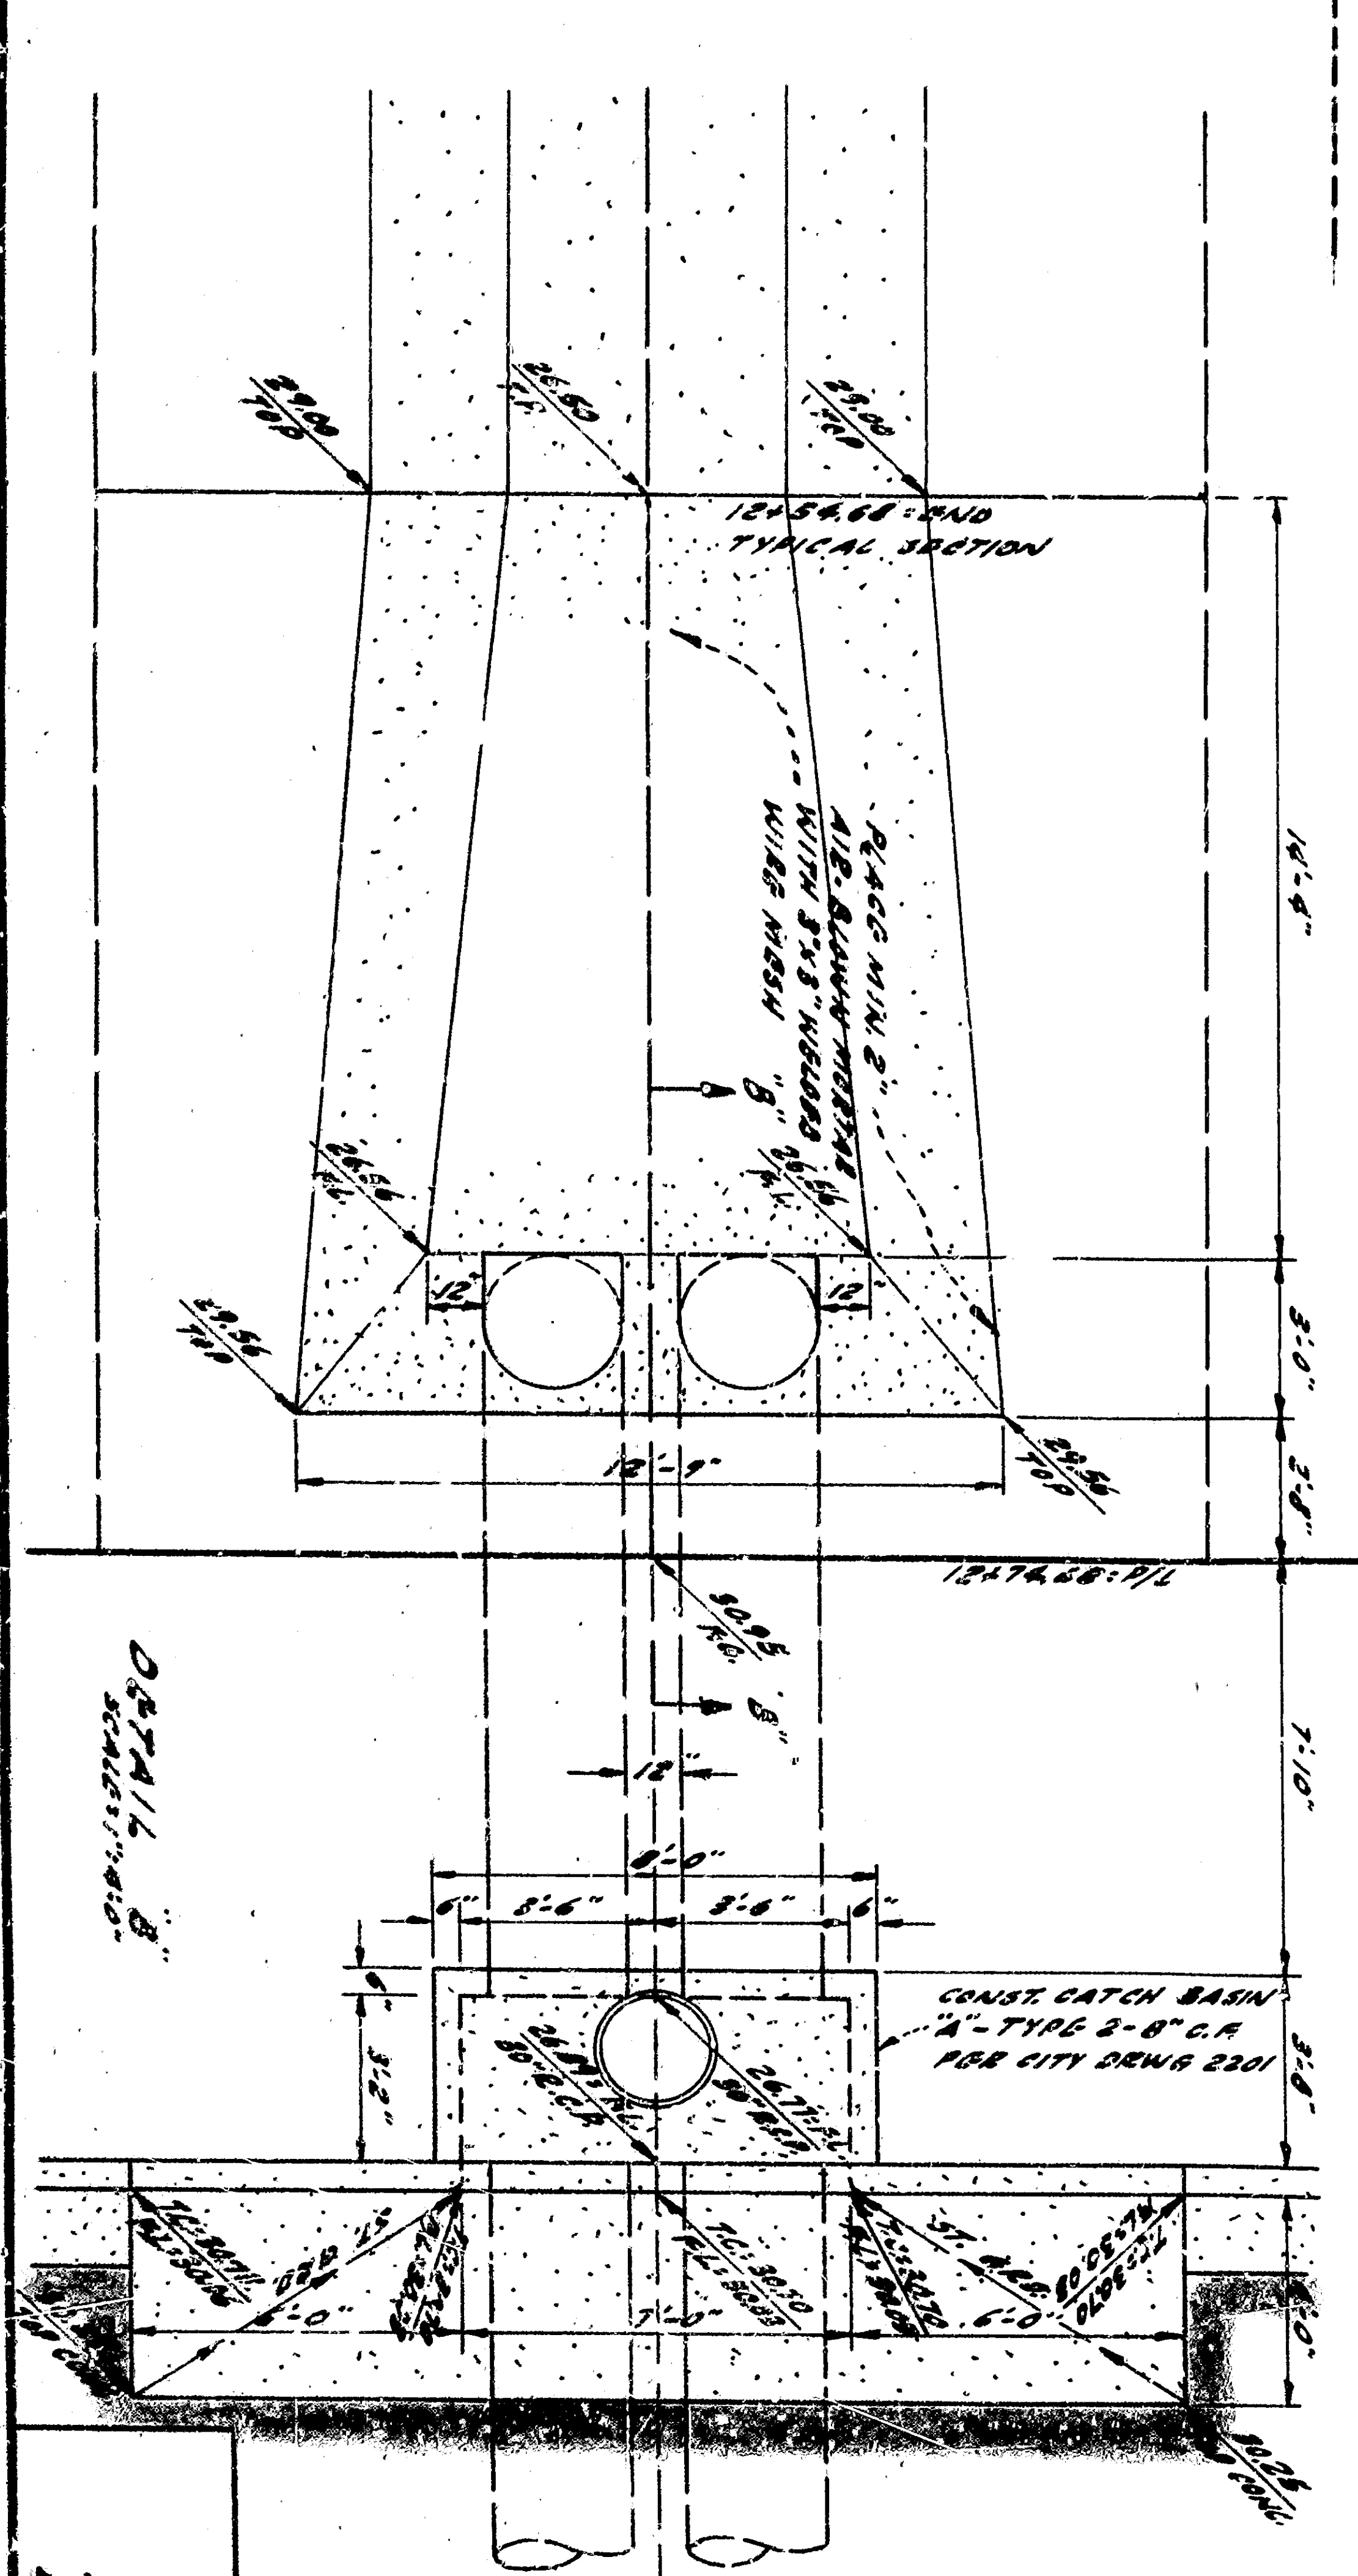
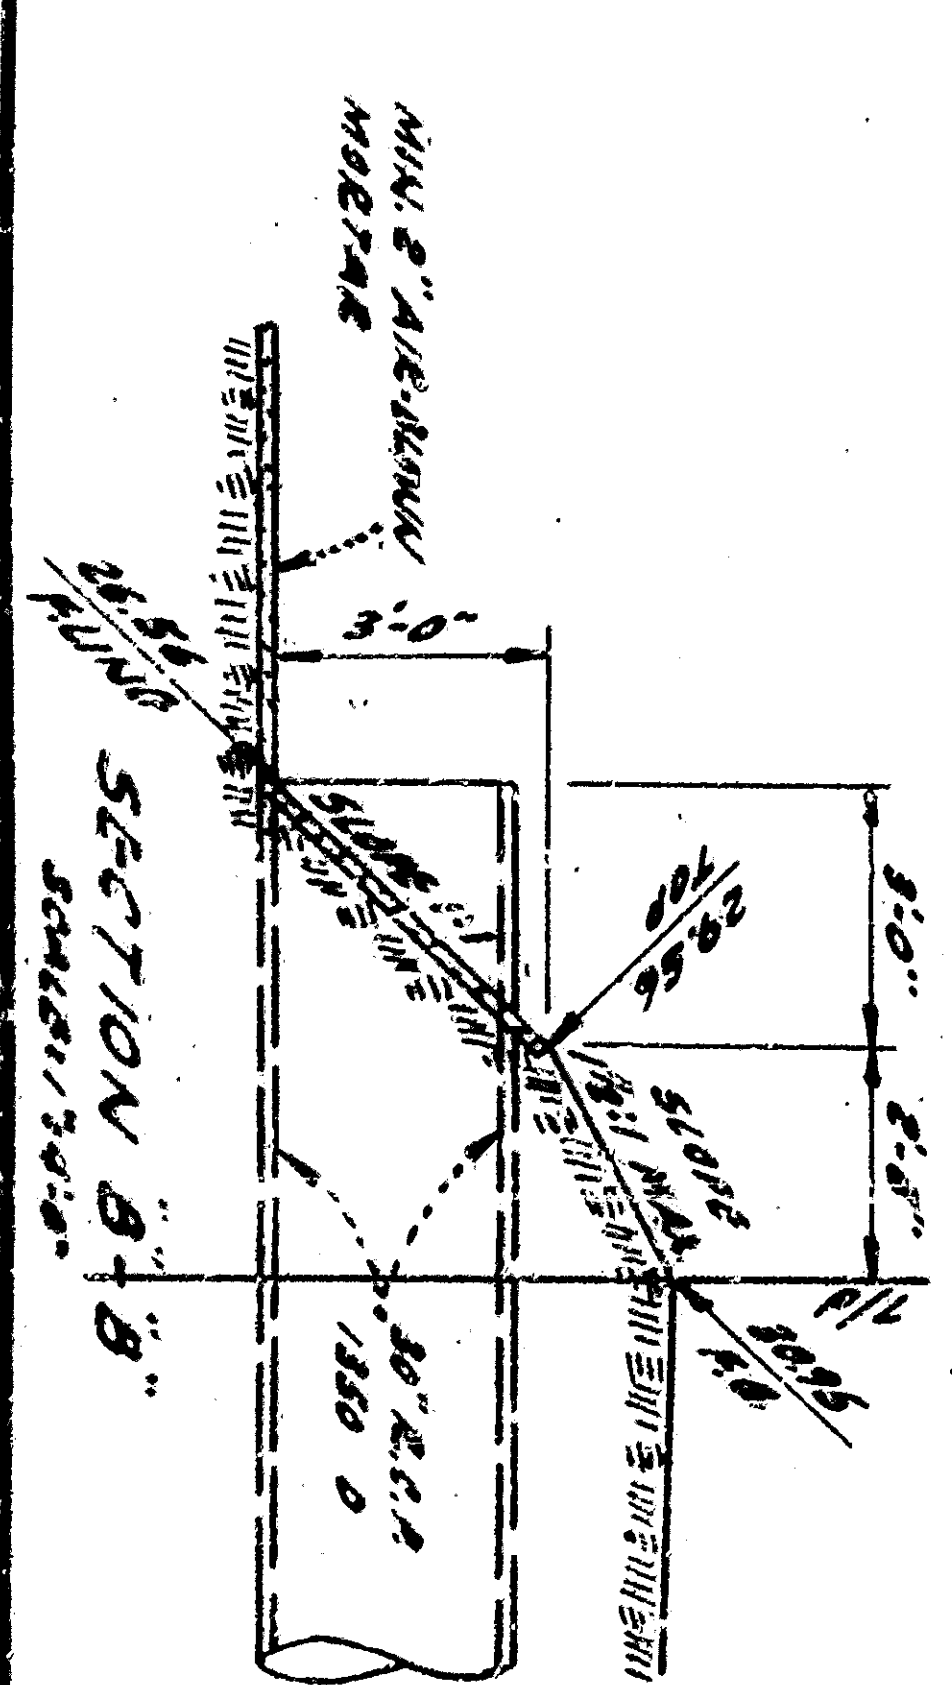
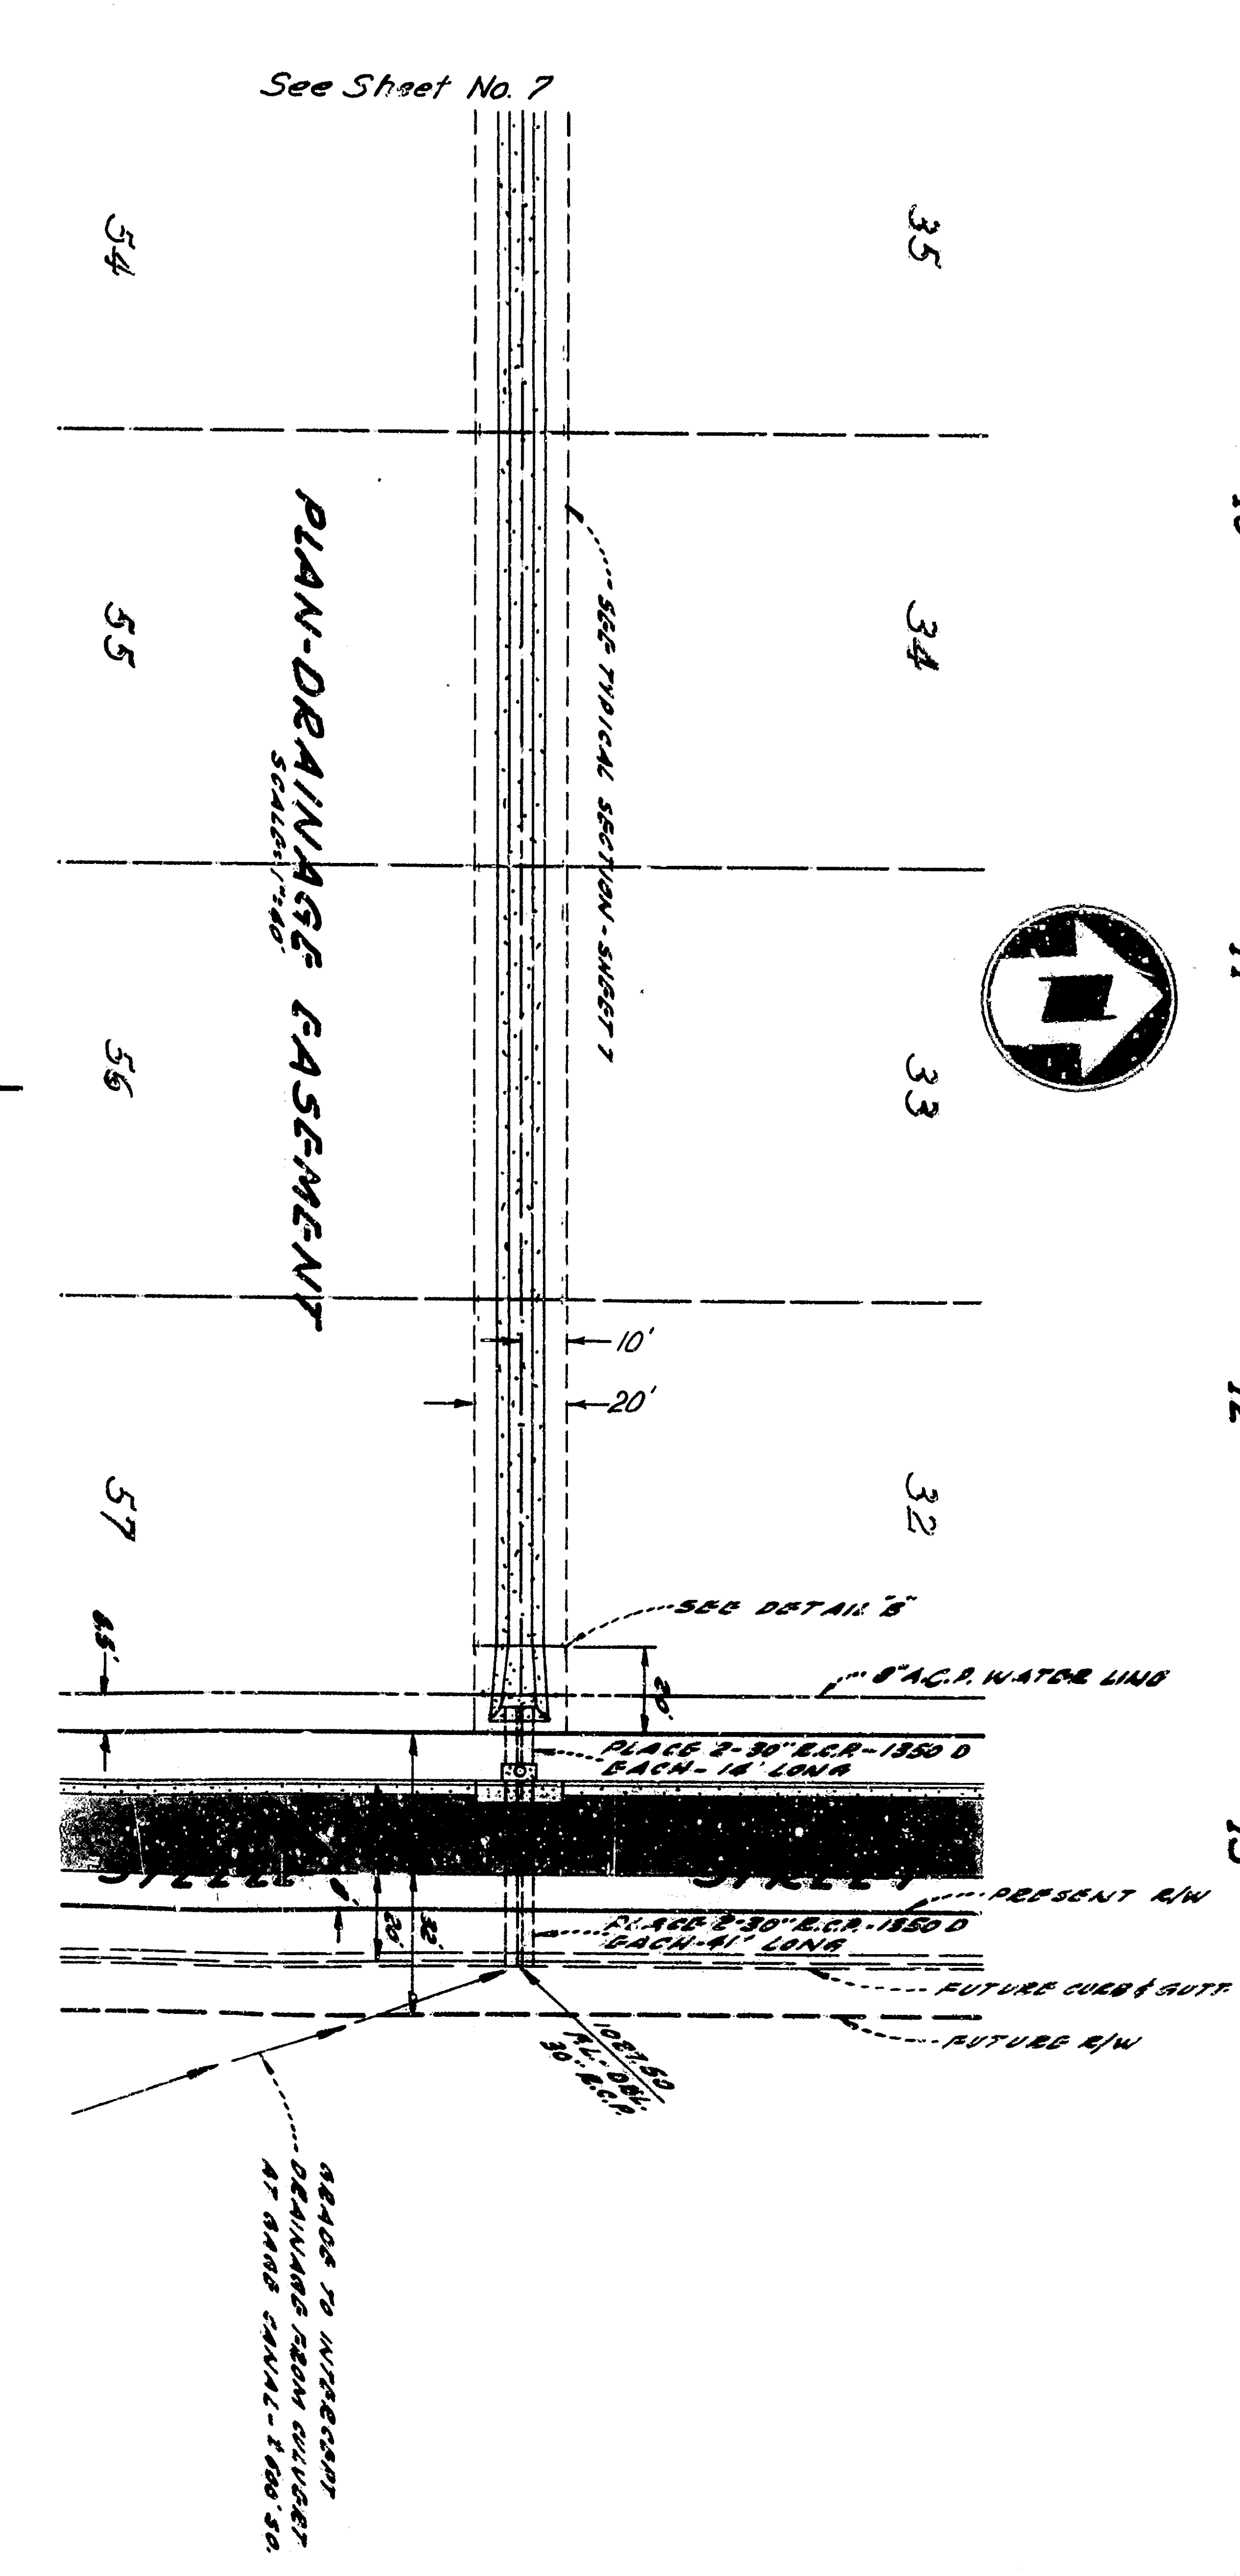


TRACT NO. 6348
INDUSTRIAL ROAD
DRAINAGE EASEMENT
DRAWING NO. 2973
SHEET 2
OF 7 SHEETS

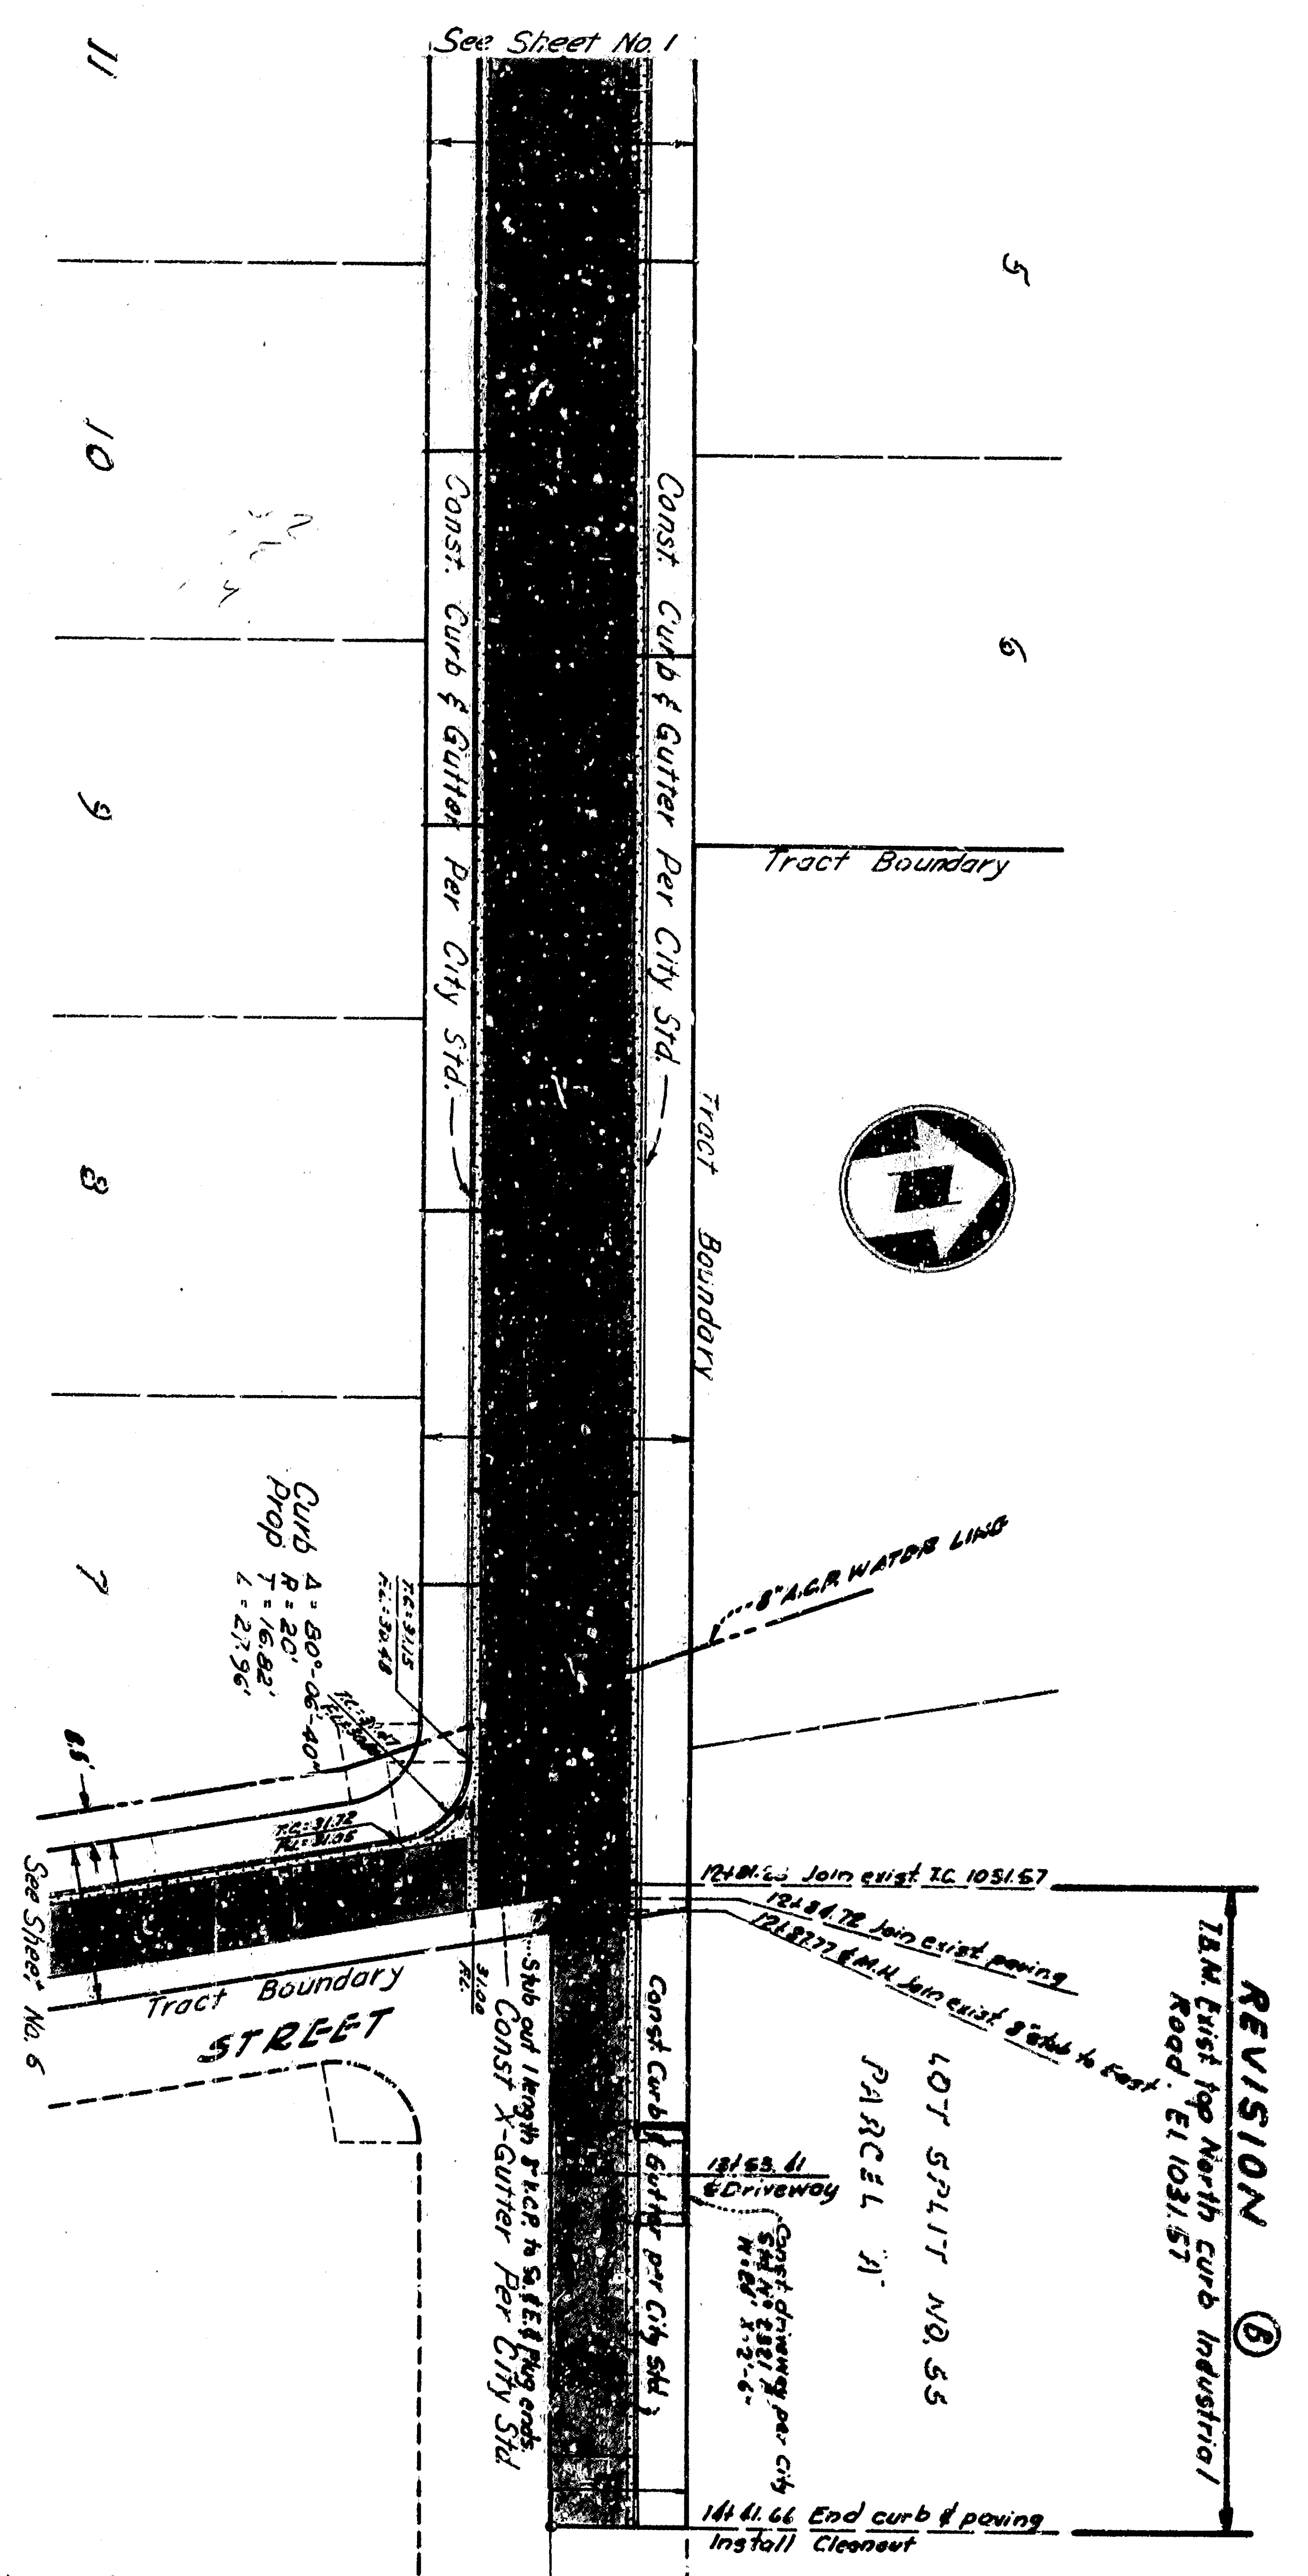

TRACT NO. 6348
INDUSTRIAL ROAD
DRAINAGE EASEMENT
DRAWING NO. 2973
SHEET 2
OF 7 SHEETS

 

TRACT NO. 6348
INDUSTRIAL ROAD
DRAINAGE EASEMENT
DRAWING NO. 2973
SHEET 2
OF 7 SHEETS