
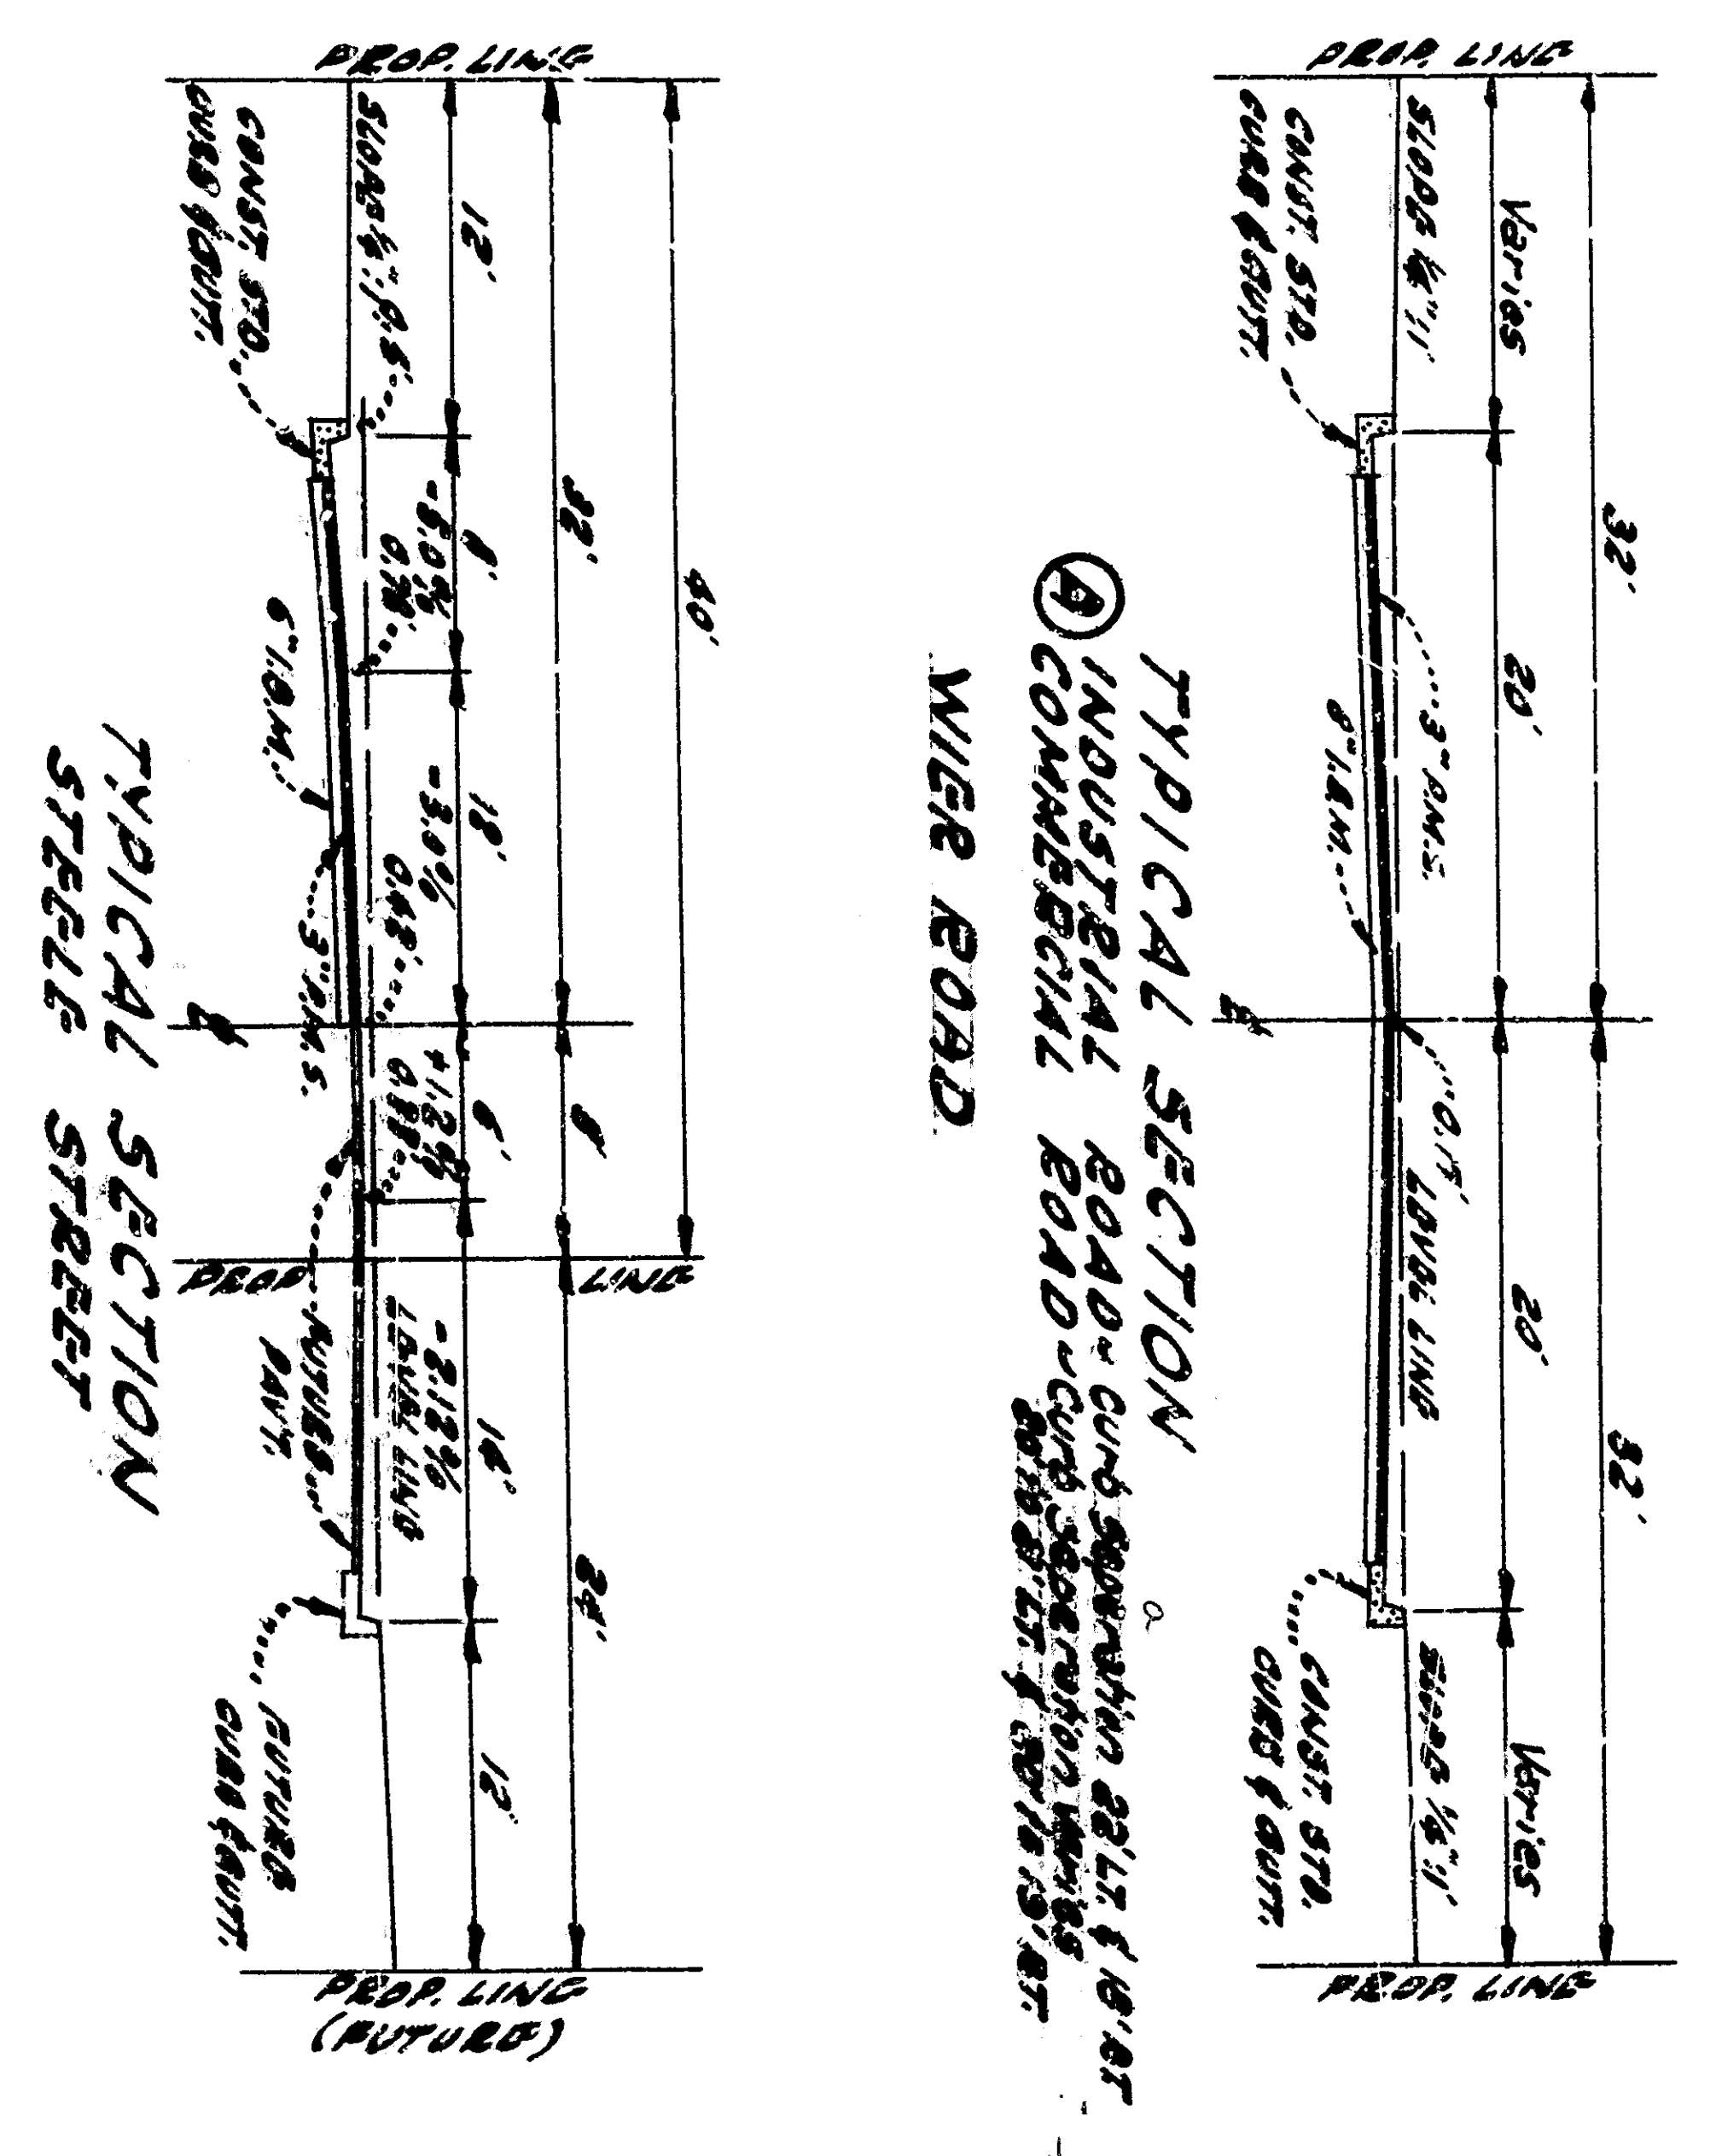
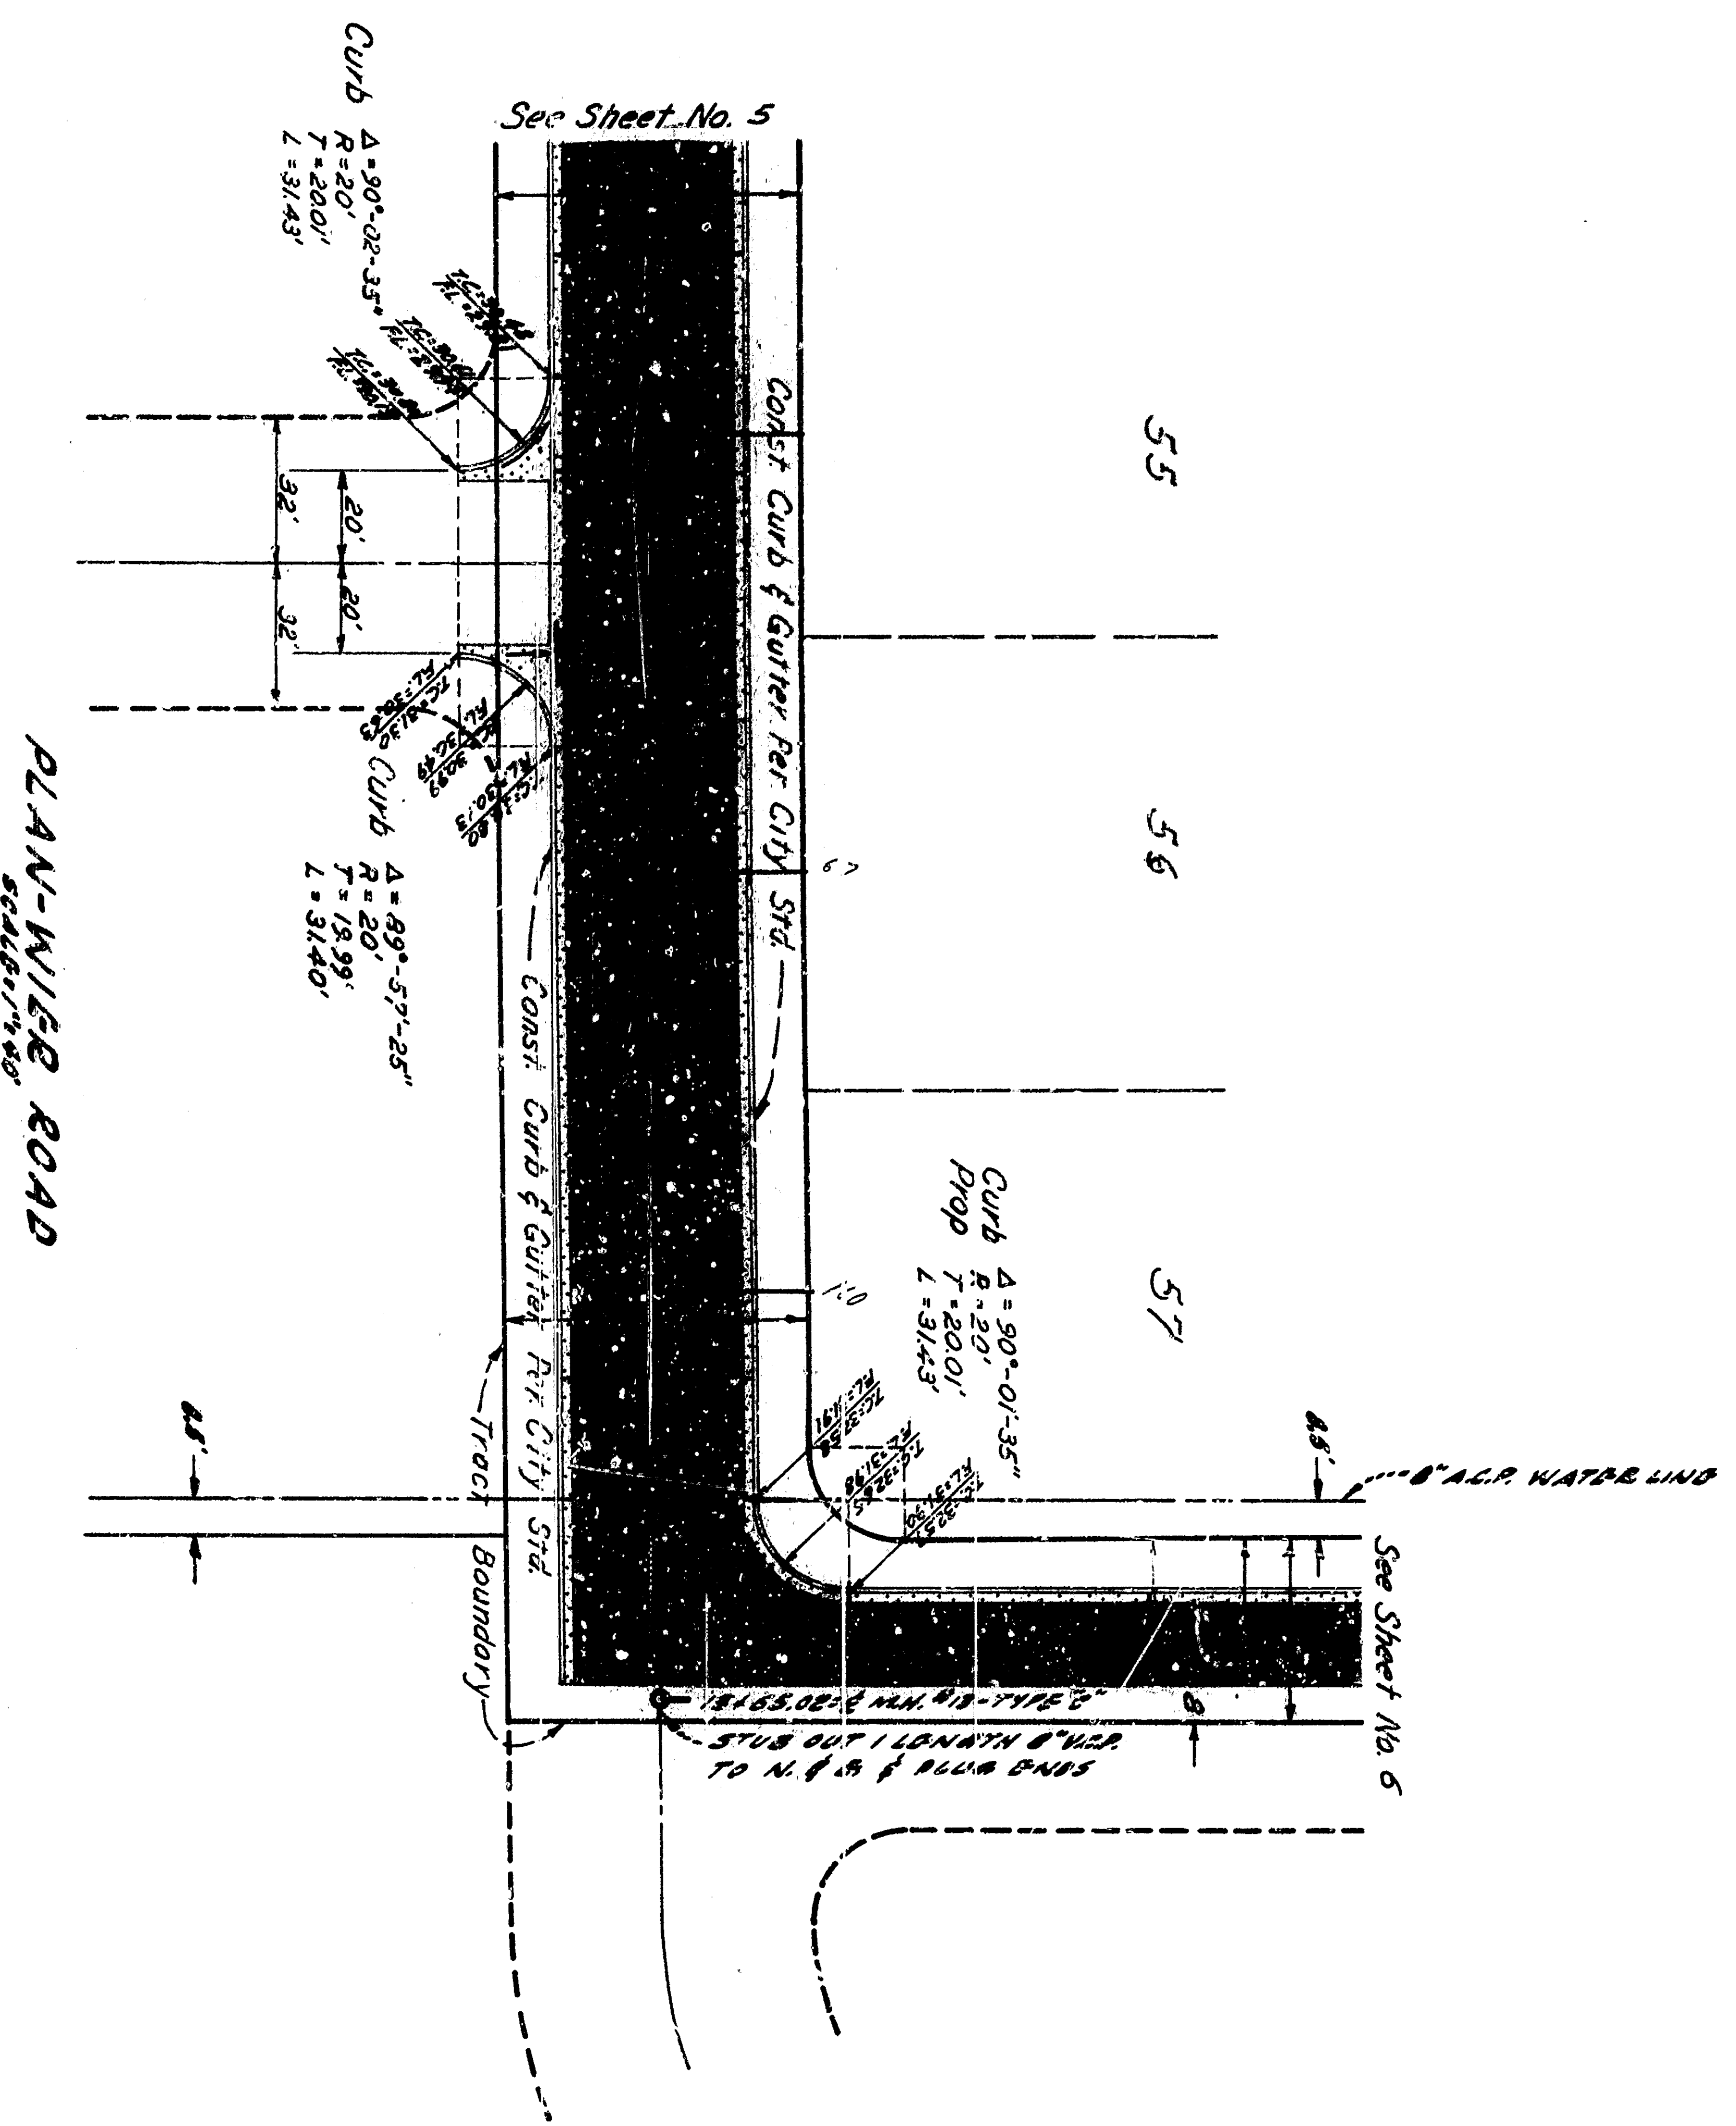
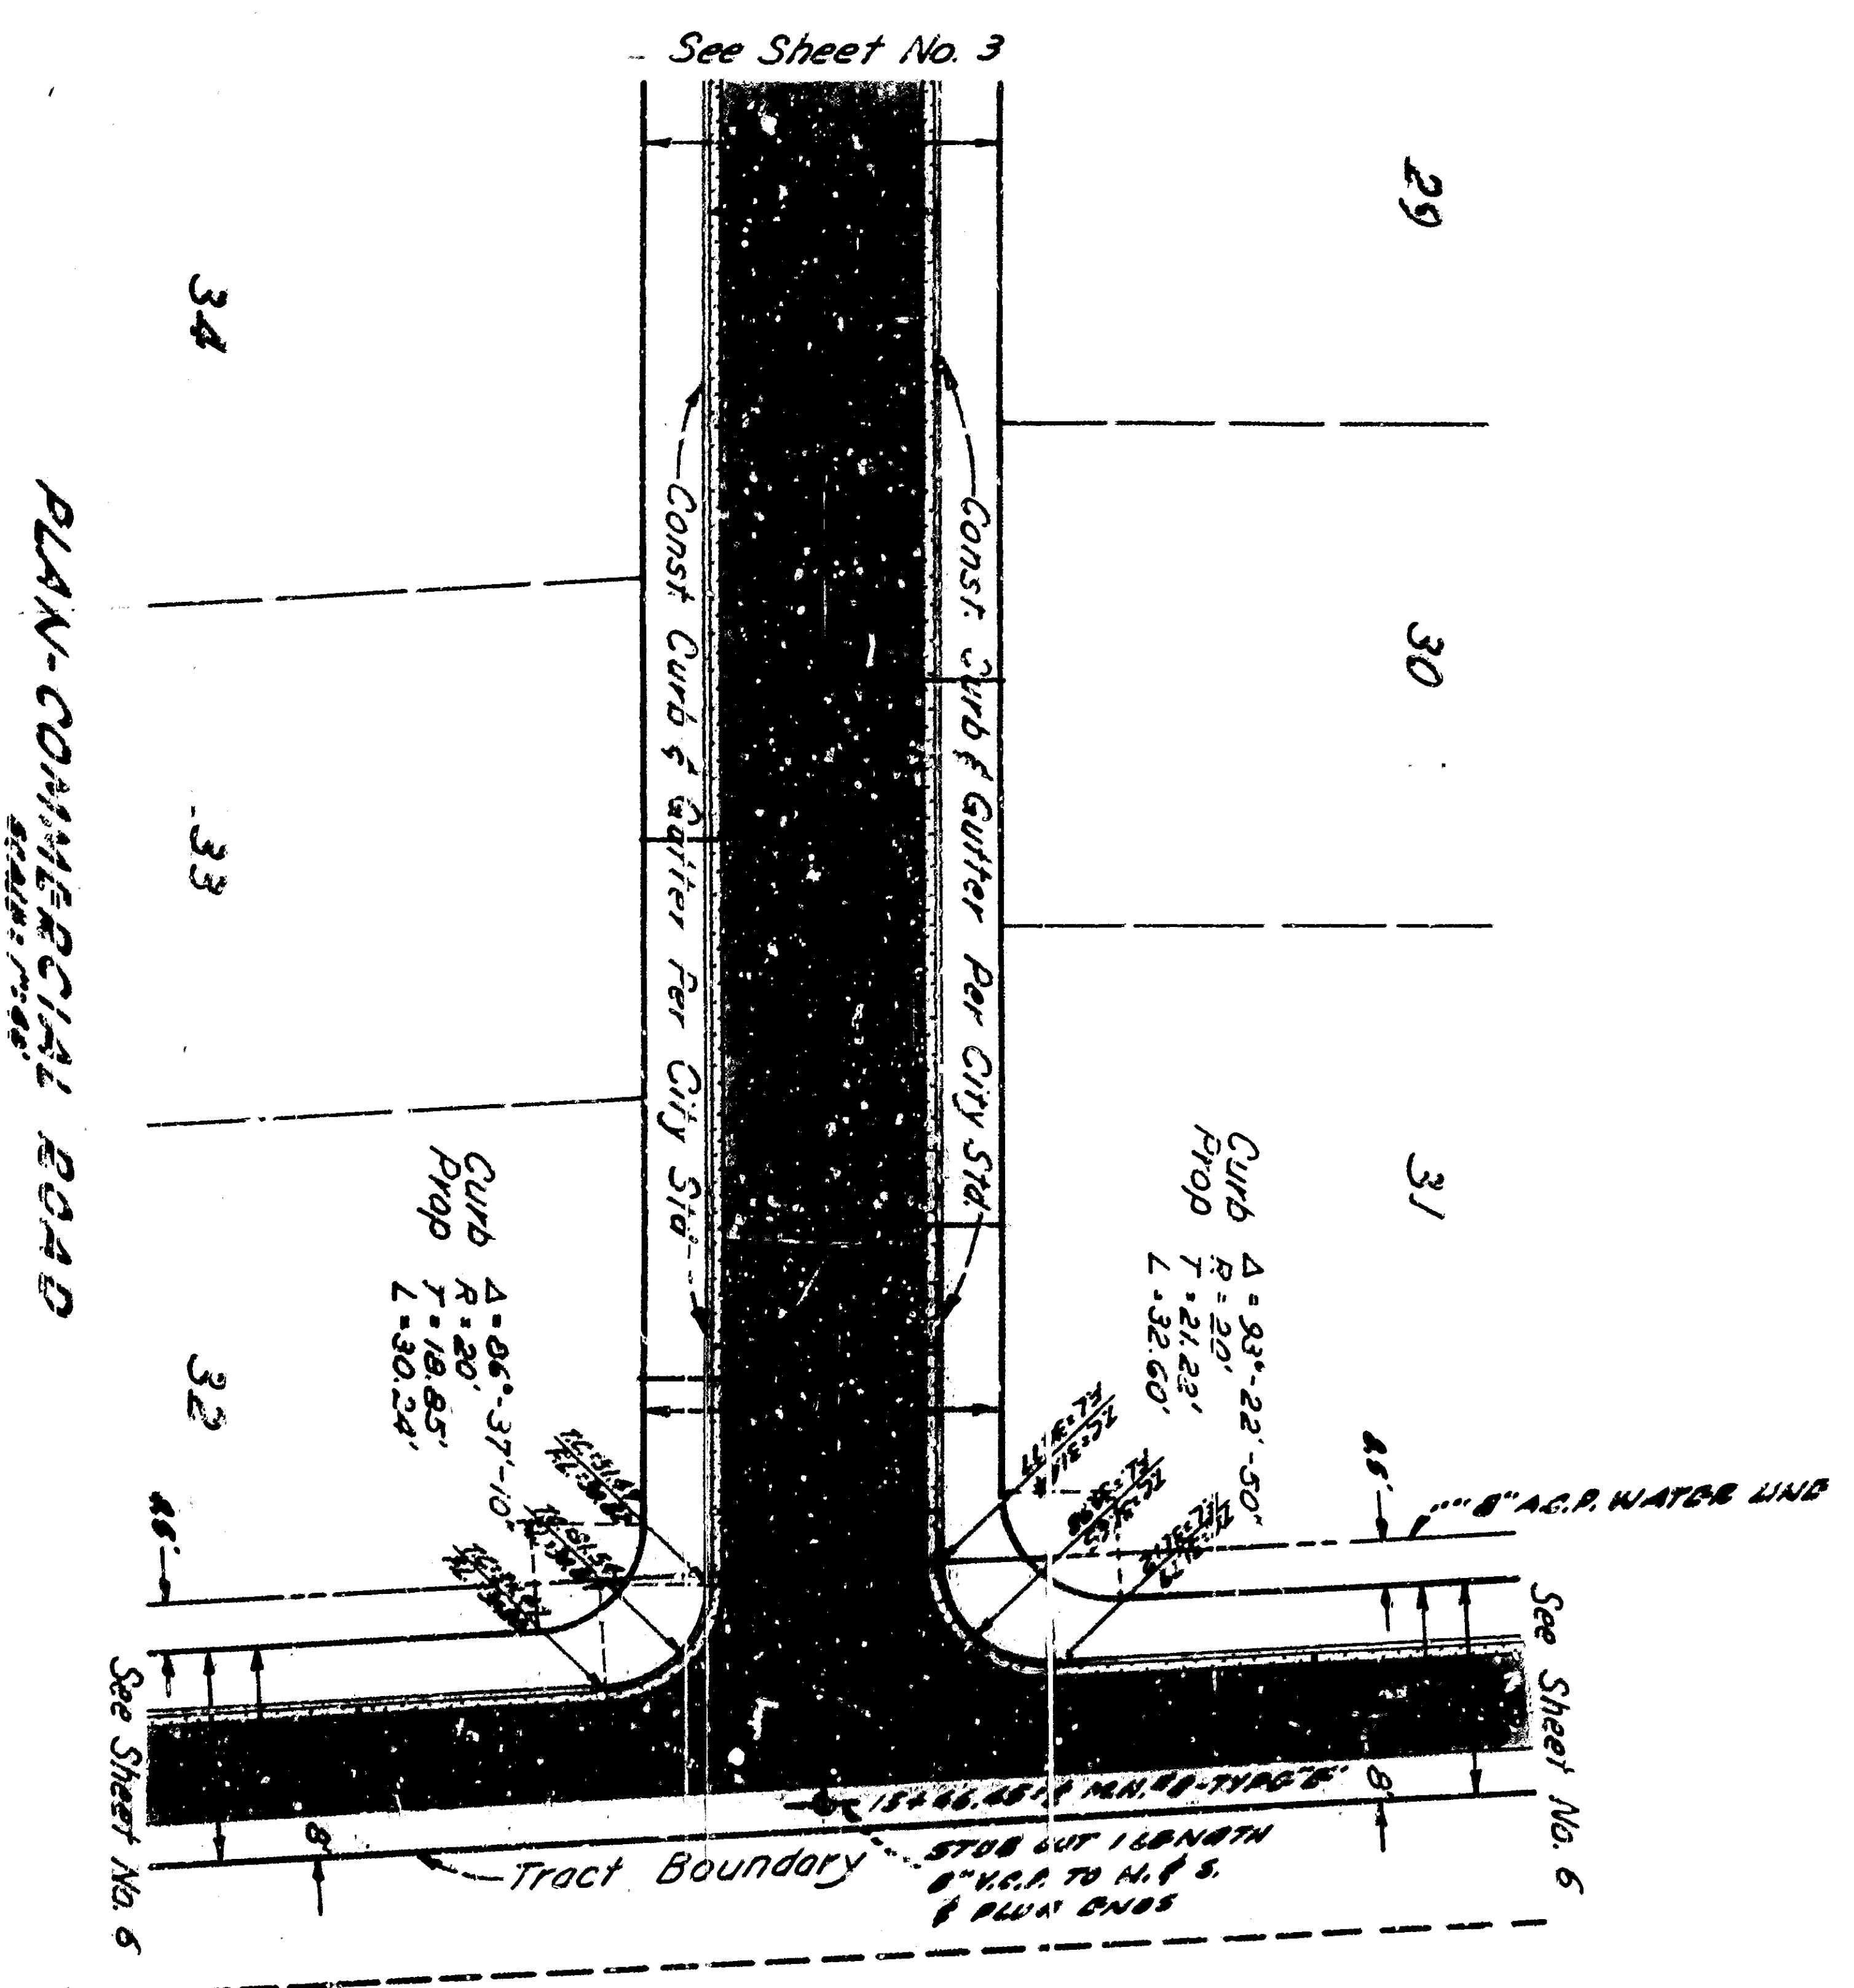


TRACT NO. 6548
COMMERCIAL ROAD
& WIDER ROAD

DRAWING NO. 2973
SHEET 2
OF 2 SHEETS

 

TRACT NO. 6548
COMMERCIAL ROAD
& WIER ROAD

DRAWING NO. 2973
SHEET 2
OF 2 SHEETS